

PLANS

NOT

TO

SCALE



STATE OF MONTANA
STATE HIGHWAY COMMISSION


RIGHT OF WAY PLAN OF
FEDERAL AID PROJECT NO. F-239 (15) R/W
F-239(1) CONST.
WILSALL NORTH
5.676 MILES

CONVENTIONAL SIGNS

RIGHT OF WAY LINE	—+—+—+—
CENTERLINE (C) OR PROJECTED LINE	—+—+—+—
STK'D. CENTERLINE	—+—+—+— (2)
PARCEL NUMBER	②
OWNERSHIP BOUNDARY	—+—+—+—
R/W USE EXISTING R/W LT. OR RT.	—+—+—+—
PRESENT TRAVELED WAY (RT.W.)	—+—+—+—
R/W LINE FENCED	—+—+—+—
RAILROAD R/W	—+—+—+—
CONSTRUCTION LIMITS	CUT — FILL —
FENCE LINE	—+—+—+—
CONTROL OF ACCESS WITH FENCE	—+—+—+—
CONTROL OF ACCESS WITHOUT FENCE	—+—+—+—
GATE IN FENCE	—+—+—+—
CATTLE GUARD=24'	—+—+—+—
STATE & NATIONAL BORDER LINES	—+—+—+—
CITY OR TOWN LIMITS LINE	—+—+—+—
COUNTY LINE	—+—+—+—
RESERVATION LINE	—+—+—+—
TOWNSHIP & SECTION LINE	—+—+—+—
1/2 SECTION LINE	—+—+—+—
1/4 SECTION LINE	—+—+—+—
SECTION CORNER	FOUND UNFOUND
1/4 SECTION COR.	FOUND UNFOUND
1/16 SECTION COR.	FOUND UNFOUND
CENTER OF SECTION	FOUND UNFOUND
TELEPHONE OR TELEGRAPH POLES IN PLACE	FOUND UNFOUND
POWER POLES IN PLACE	FOUND UNFOUND
TEL. OR TEL. OR POWER POLES TO BE MOVED	FOUND UNFOUND
NEW PIPES	FOUND UNFOUND
OLD PIPES IN PLACE	FOUND UNFOUND
OUTLET DITCH	FOUND UNFOUND
INLET DITCH	FOUND UNFOUND
DITCHES	FOUND UNFOUND
CHANNEL CHANGES	FOUND UNFOUND
BRIDGE	FOUND UNFOUND
RAILROADS	FOUND UNFOUND

STA. 473+68.6 END F-239 (15) A
STA. 325+00.0 END F.A.P. 239-A
STA. 325+00.0 BEG. F.A.P. 239-C

STA. 174+46.0 BEG. F-239 (15) A
STA. 174+46.0 END F-60 (13) A
STA. 24+66.6 BEG. F.A.P. 239-A

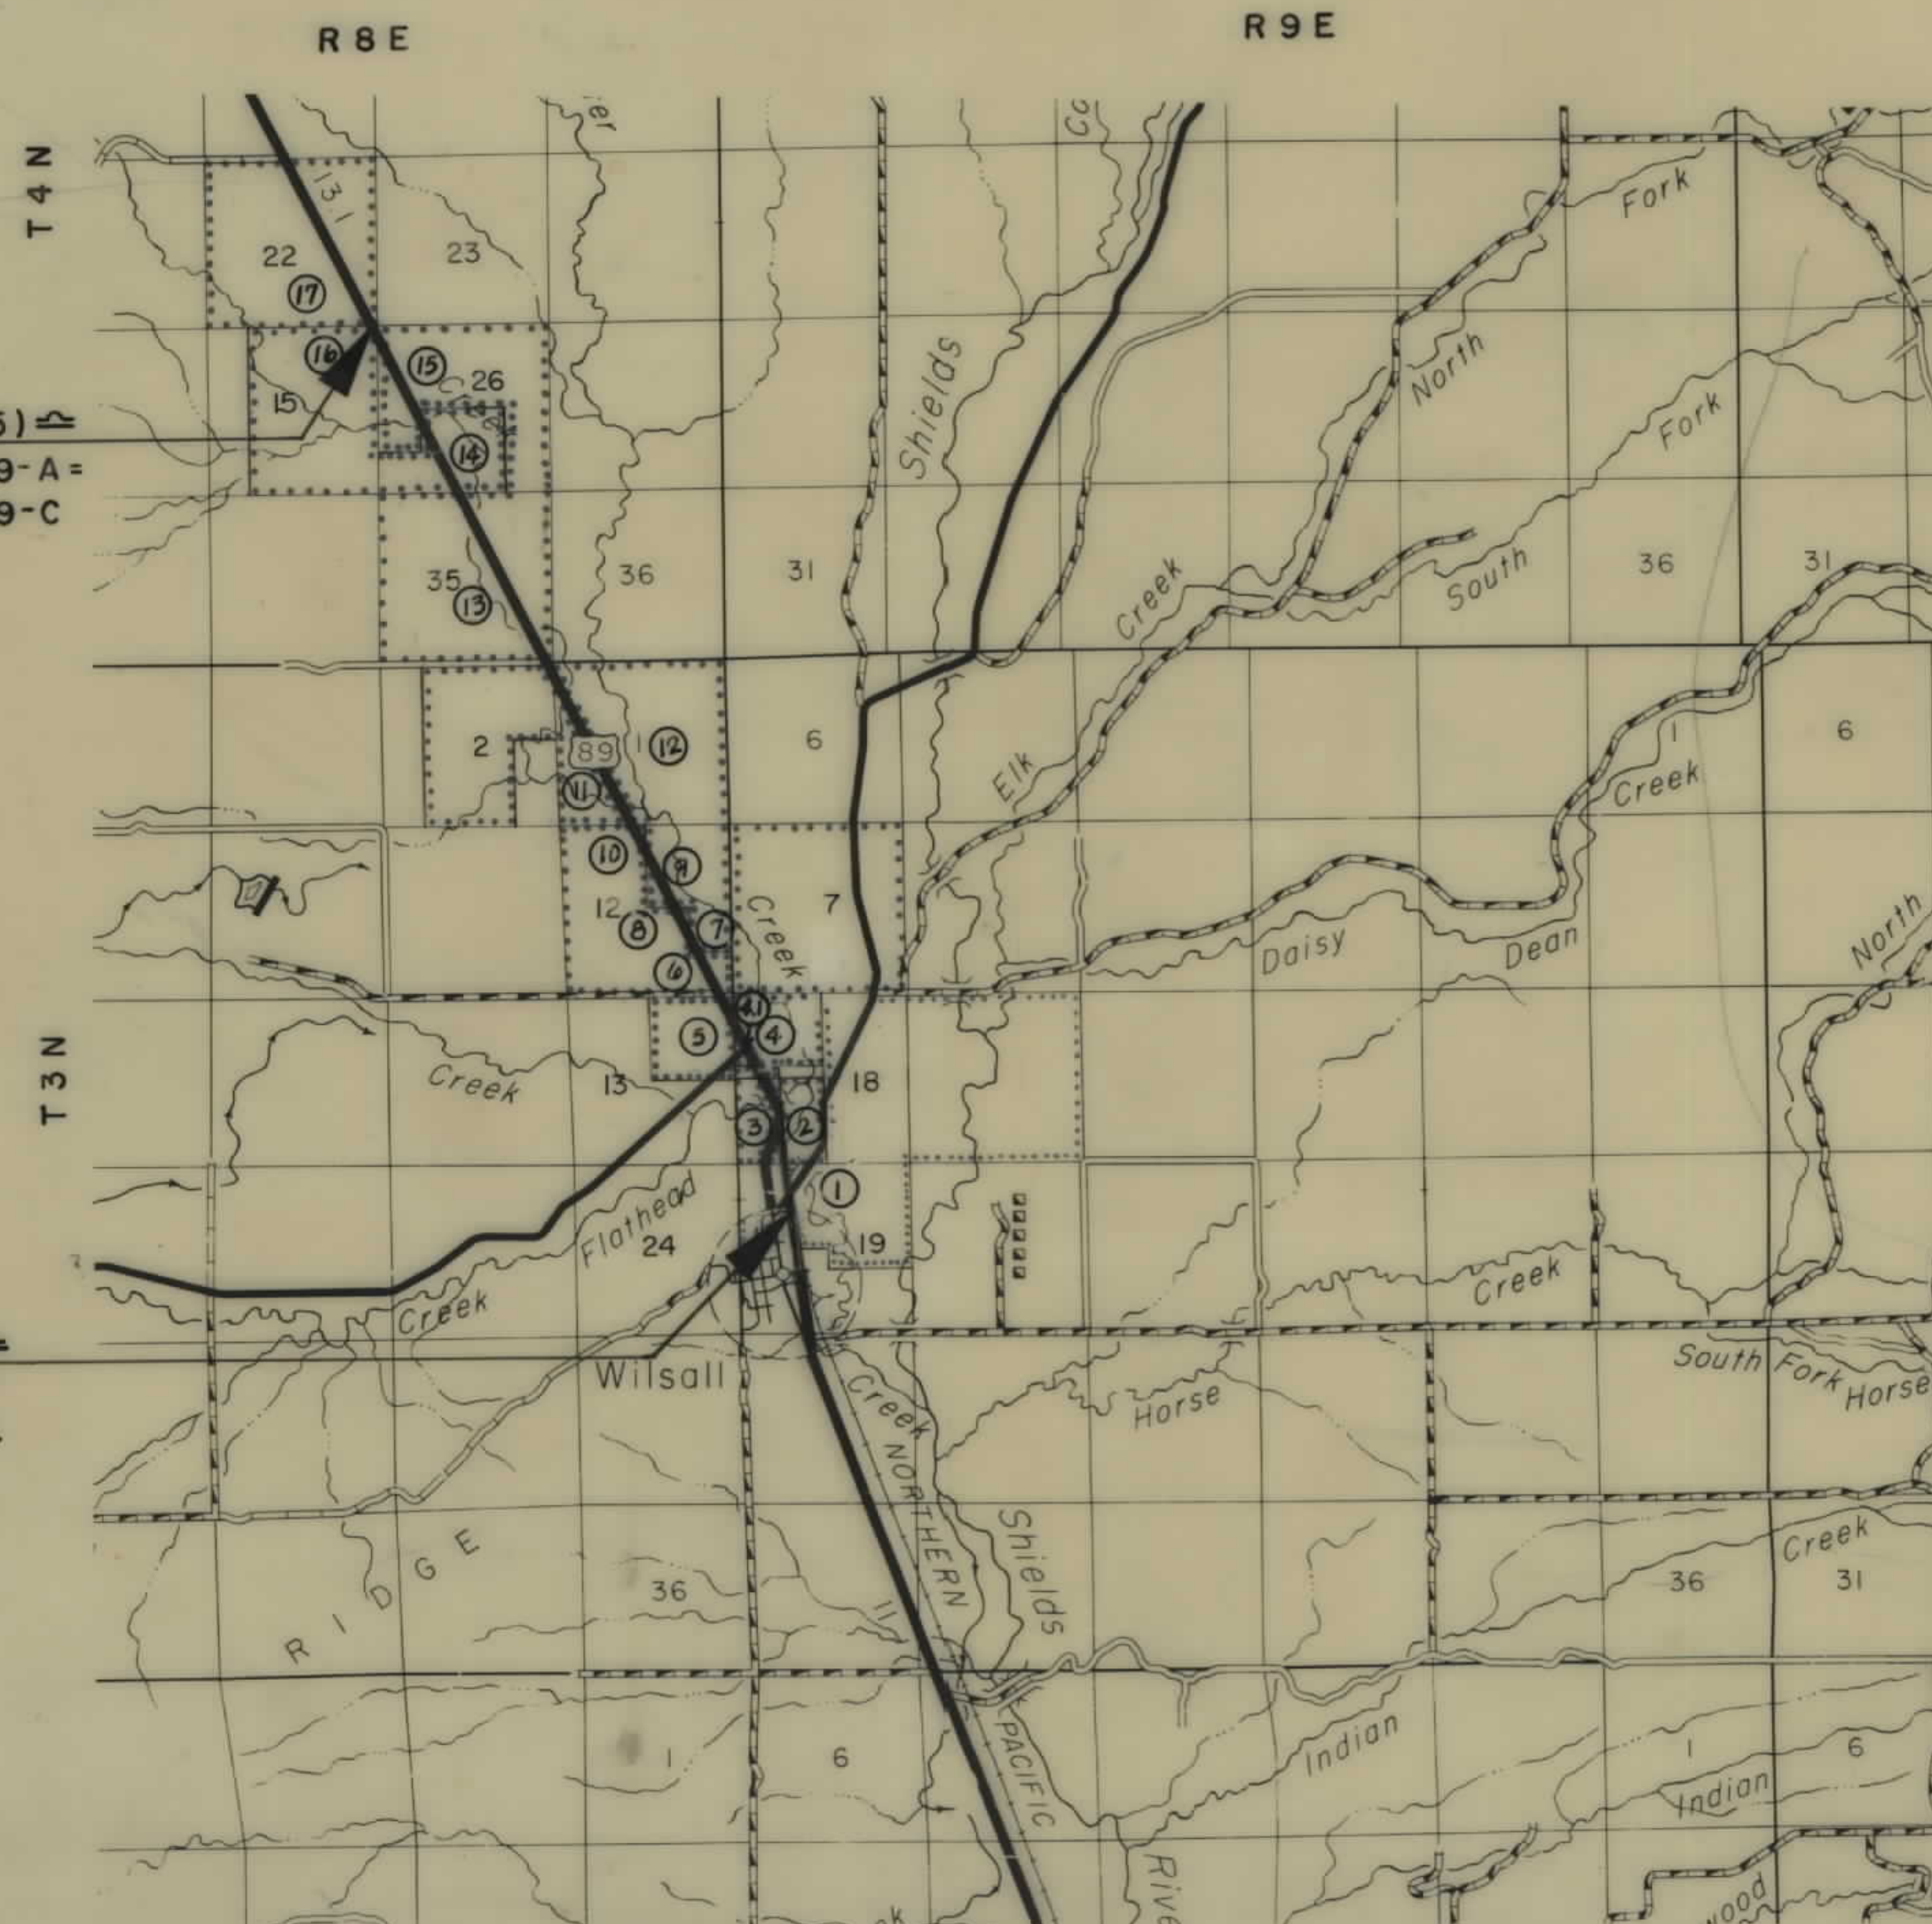

FED. ROAD DIST. NO.	STATE OF	FED. AID PROJECT NUMBERS CONST. NO.	R/W NO.	STATE NO.	SHEET NO.	TOTAL SHEETS
8	MONTANA		F-239 (15)	1239-15	1	7

WILSALL NORTH

INDEX

PARCEL NO.	OWNERSHIPS	SHEET NO.
1	HENRY GUTH INC.	2
2	ROY D AND MARGARET L. SOPER	2
3	Wm.A. Sr. & MABEL L. DORVALL	2
4	ANDREW E. & ANNIE B. LIEN	2, 3
5	GENE, MARGARET & RALPH KAISER, CAROL	2, 3
6	ROSTRON & MARLENE SLACK	2, 3
7	CLOYD JOHNSON (HEIRS) CONT. PURCH.	3
8	MARVIN A. & PARK M. SWANDAL	3
9	SHIELDS RIVER RANCH	3
10	CLOYD JOHNSON (HEIRS) CONT. PURCH.	3, 4
11	MARVIN A. & PARK M. SWANDAL	4
12	STATE WATER CONSERVATION BOARD	4, 5
13	SHIELDS RIVER RANCH	4, 5
14	THORA SWANDAL CONT. PURCH.	5, 5
15	AUSTIN & BONNIE B. SWANDAL	6
16	AUSTIN SWANDAL JR.	6, 7
17	AUSTIN & BONNIE B. SWANDAL	7
18	MILTON E., IVAN T. & HARLEY M. PULIS	7
19	ALBERT E. & MARGARET KAISER	2, 3

STATE HIGHWAY COMMISSION OF MONTANA

APPROVED: *Jan 23 1970*

Lewis M. Chittim
STATE HIGHWAY ENGINEER

U.S. DEPARTMENT OF TRANSPORTATION
FEDERAL HIGHWAY ADMINISTRATION
BUREAU OF PUBLIC ROADS

APPROVED: _____

DIVISION ENGINEER _____ DATE _____

BPR APPROVAL 11-13-70


Auth to Acquire
7/2/70

RE. F239 (11)

OWNERSHIPS									
PARCEL	NAME	ADDRESS	TOTAL AREA	GROSS R/W AREA	P.T.W. AREA	AREA TO BE ACQUIRED	REMAINDER		CONST. PERMIT AREA
							LEFT	RIGHT	
1	HENRY GUTH INC.	WILSALL, MONTANA	1273.7 AC.	5.4 AC.	0.9 AC.	4.5 AC.	323.4 AC.	1232.8 AC.	
2	ROY D. & MARGARET L. SOPER	"	97.6 AC.	0.3 AC.	0	0.3 AC.	267.0 AC.	97.3 AC.	
3	W. A. JR. & MABLE L. DORVALL	"	280.0 AC.	13.0 AC.	"	13.0 AC.			
4	ANDREW E. & ANNIE B. LIEN	"	555	3 SHEET	#	3			
5	GENE, MARGARET & RALPH KAISER	KAISER WILSALL, MT., SLACK PORTLAND, OREGON & ROSTRON SEATTLE, WASH.	"	"	"	"			
4.1	ALBERT E. & MARGARET KAISER	"	"	"	"	"			

PARCEL 42 SEE PROJ. F-60 (14)


FED. ROAD DIST. NO.	STATE OF	FED. AID PROJECT NUMBERS	STATE NO.	SHEET NO.	TOTAL SHEETS
8	MONTANA	CONST. NO. F-239 (15)	1239-15	2	7

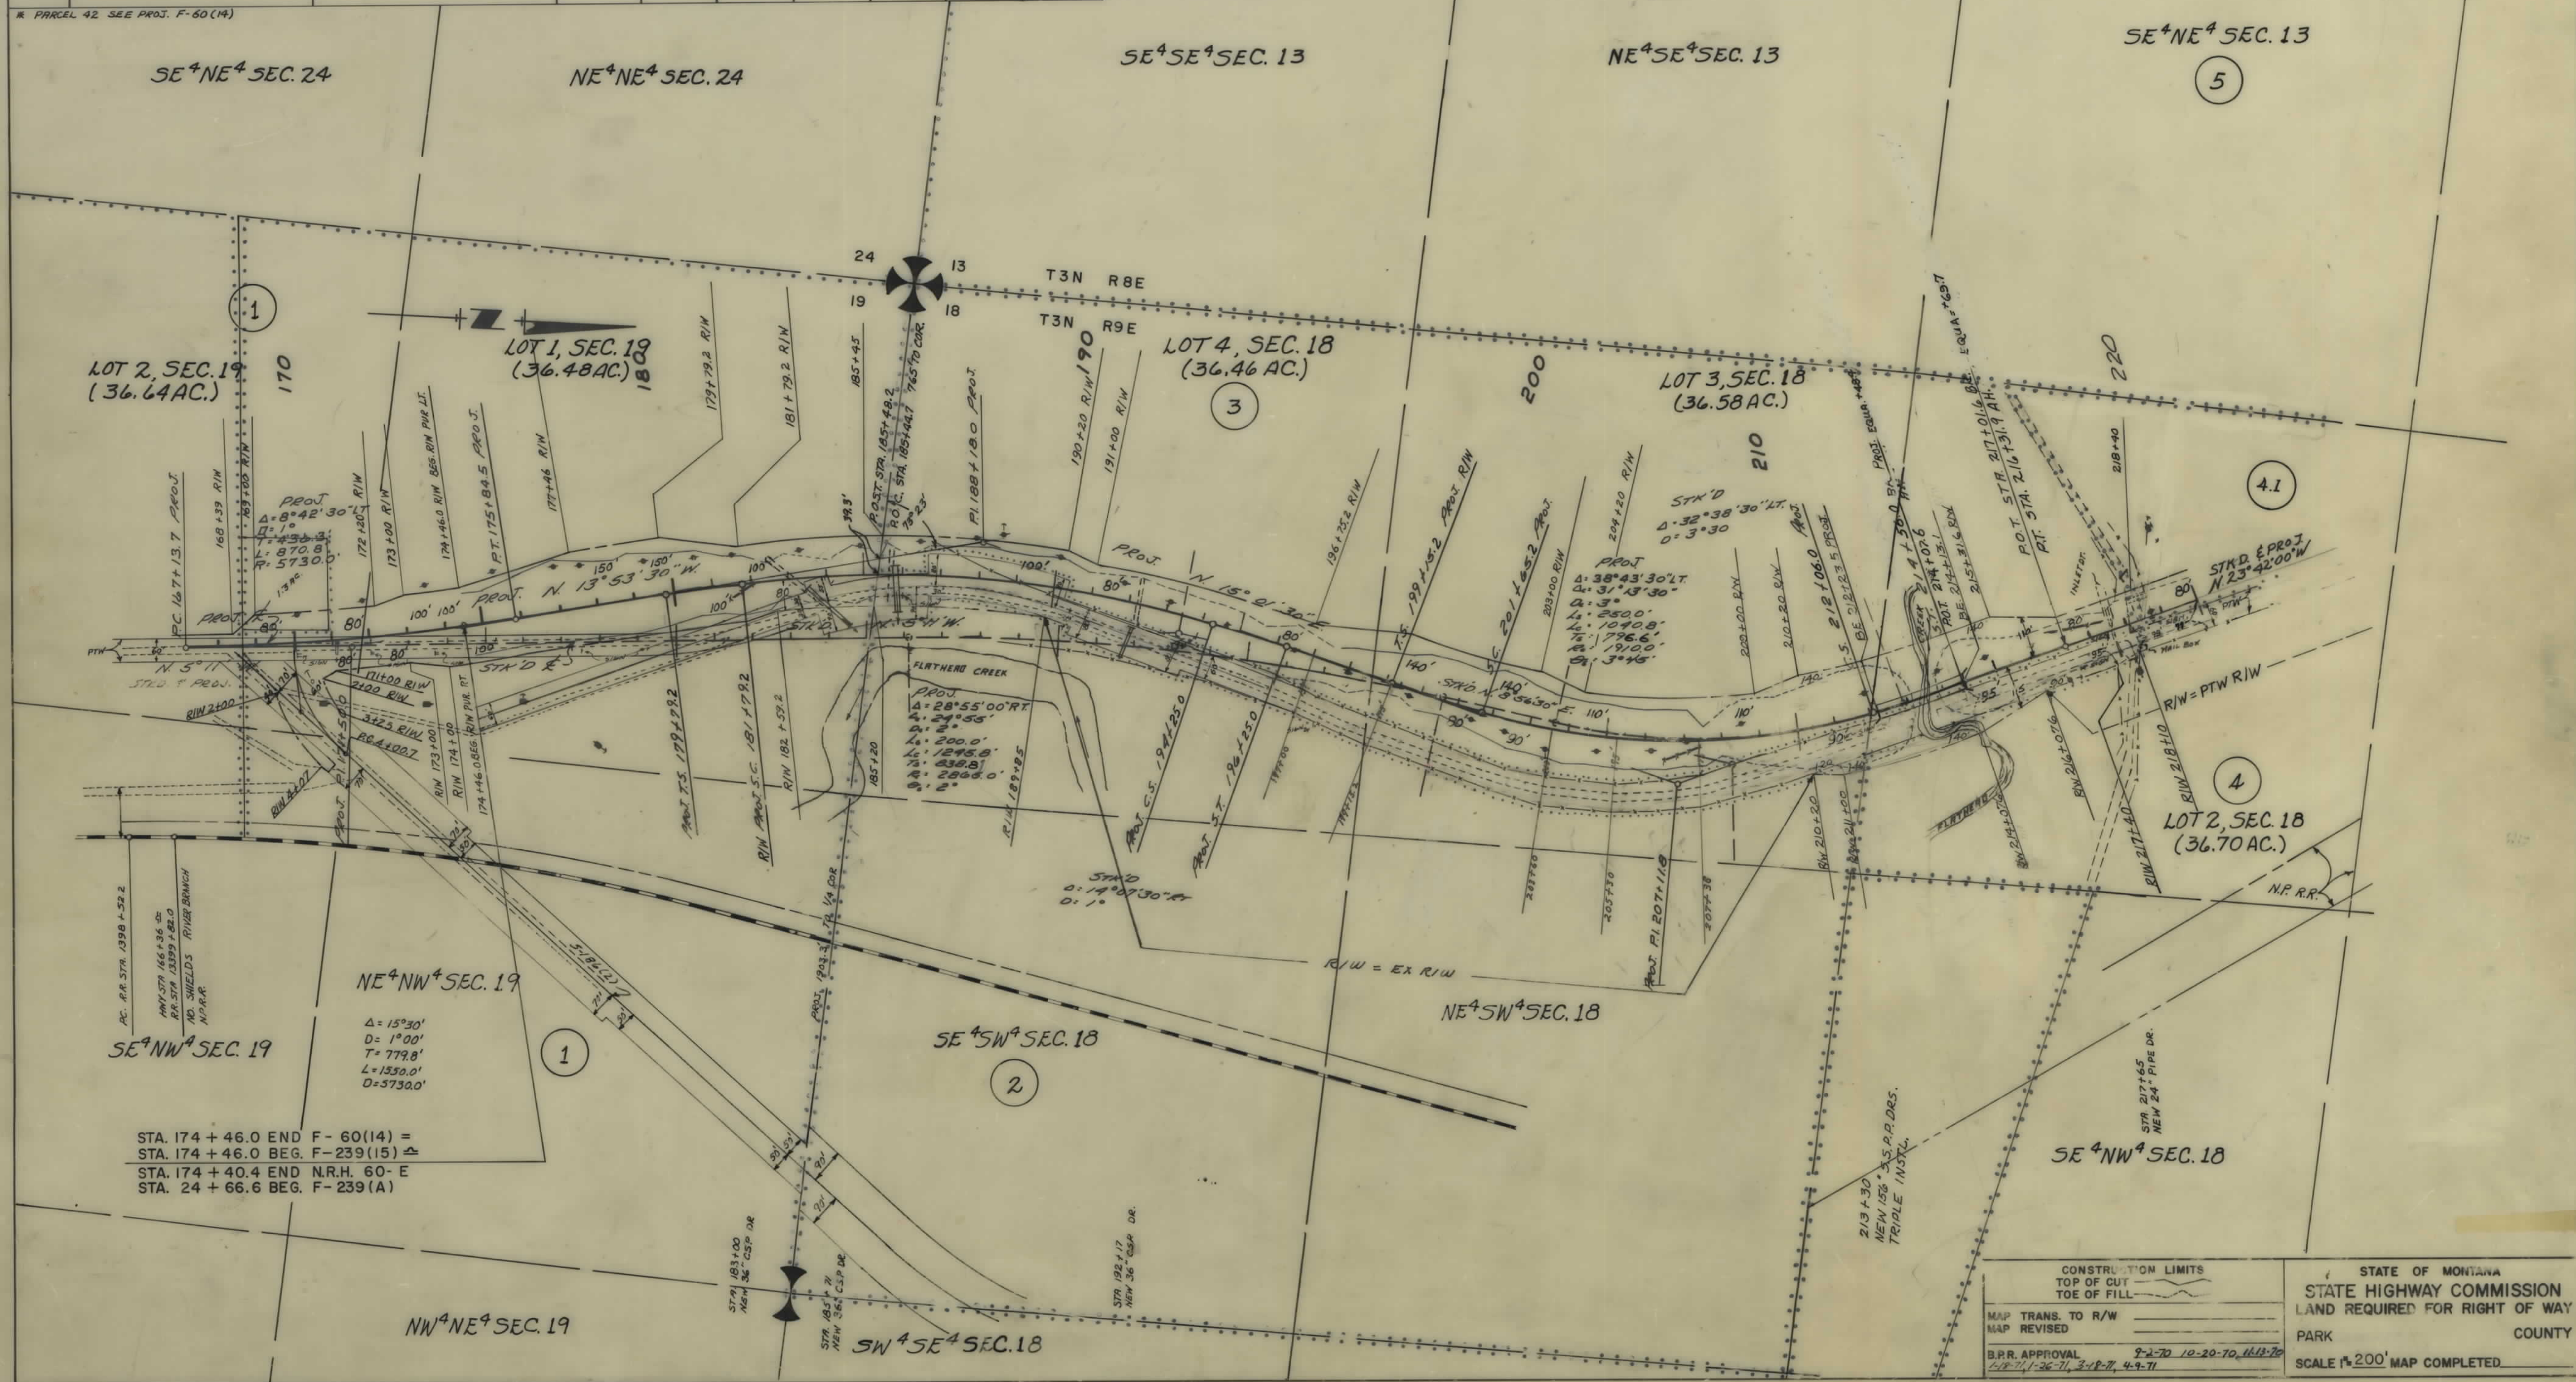

CONSTRUCTION LIMITS		STATE OF MONTANA	
TOP OF CUT		STATE HIGHWAY COMMISSION	
TOE OF FILL		LAND REQUIRED FOR RIGHT OF WAY	
MAP TRANS. TO R/W		PARK	COUNTY
MAP REVISED		SCALE 1"=200' MAP COMPLETED	
B.P.R. APPROVAL	8-2-70 10-20-70 11-13-70		
DATE	1-1-71, 1-26-71, 3-18-71, 4-9-71		

OWNERSHIPS								
PARCEL	NAME	ADDRESS	TOTAL AREA	GROSS R/W AREA	P.T.W. AREA	AREA TO BE ACQUIRED	REMAINDER	
							LEFT	RIGHT
4	ANDREW & ANNIE B. LIEN	WILSALL, MONT.	87.0 AC.	3.7 AC.	2.0 AC.	1.7 AC.	0.8 AC.	85.0 AC.
5	GENE MARGARET & RALPH E. KAISER, CAROL M. ROSTON & MARLENE K. SLACK	KAISER IN WILSALL, SLACK IN PORTLAND, OREGON & ROSTON IN SEATTLE, WASH.	640.0 AC.	3.7 AC.	1.1 AC.	2.6 AC.	434.2 AC.	2.1 AC.
6	CLOYD JOHNSON (HEIRS)	WILSALL, MONT.		6.0 AC.	2.0 AC.	4.0 AC.		
7	CID MARVIN A. & PARK M. SWANDEL	"		2.2 AC.	0.9 AC.	1.3 AC.		
8	SHIELDS RIVER RANCH	"						
9	CLOYD JOHNSON (HEIRS)	"		3.5 AC.	1.1 AC.	2.4 AC.		
4.1	CID MARVIN A. & PARK M. SWANDEL	"	SEE SHEET # 4					
9	SHIELDS RIVER RANCH	"						
4.1	ALBERT E. & MARGARET KAISER	"	9.0 AC.	1.1 AC.	0	1.1 AC.	7.3 AC.	-


FED. ROAD DIST. NO.	STATE OF	FED. AID PROJECT NUMBERS	STATE NO.	SHEET NO.	TOTAL SHEETS
8	MONTANA	CONST. NO. R/W NO. F-239 (15)	1239-15	3	7

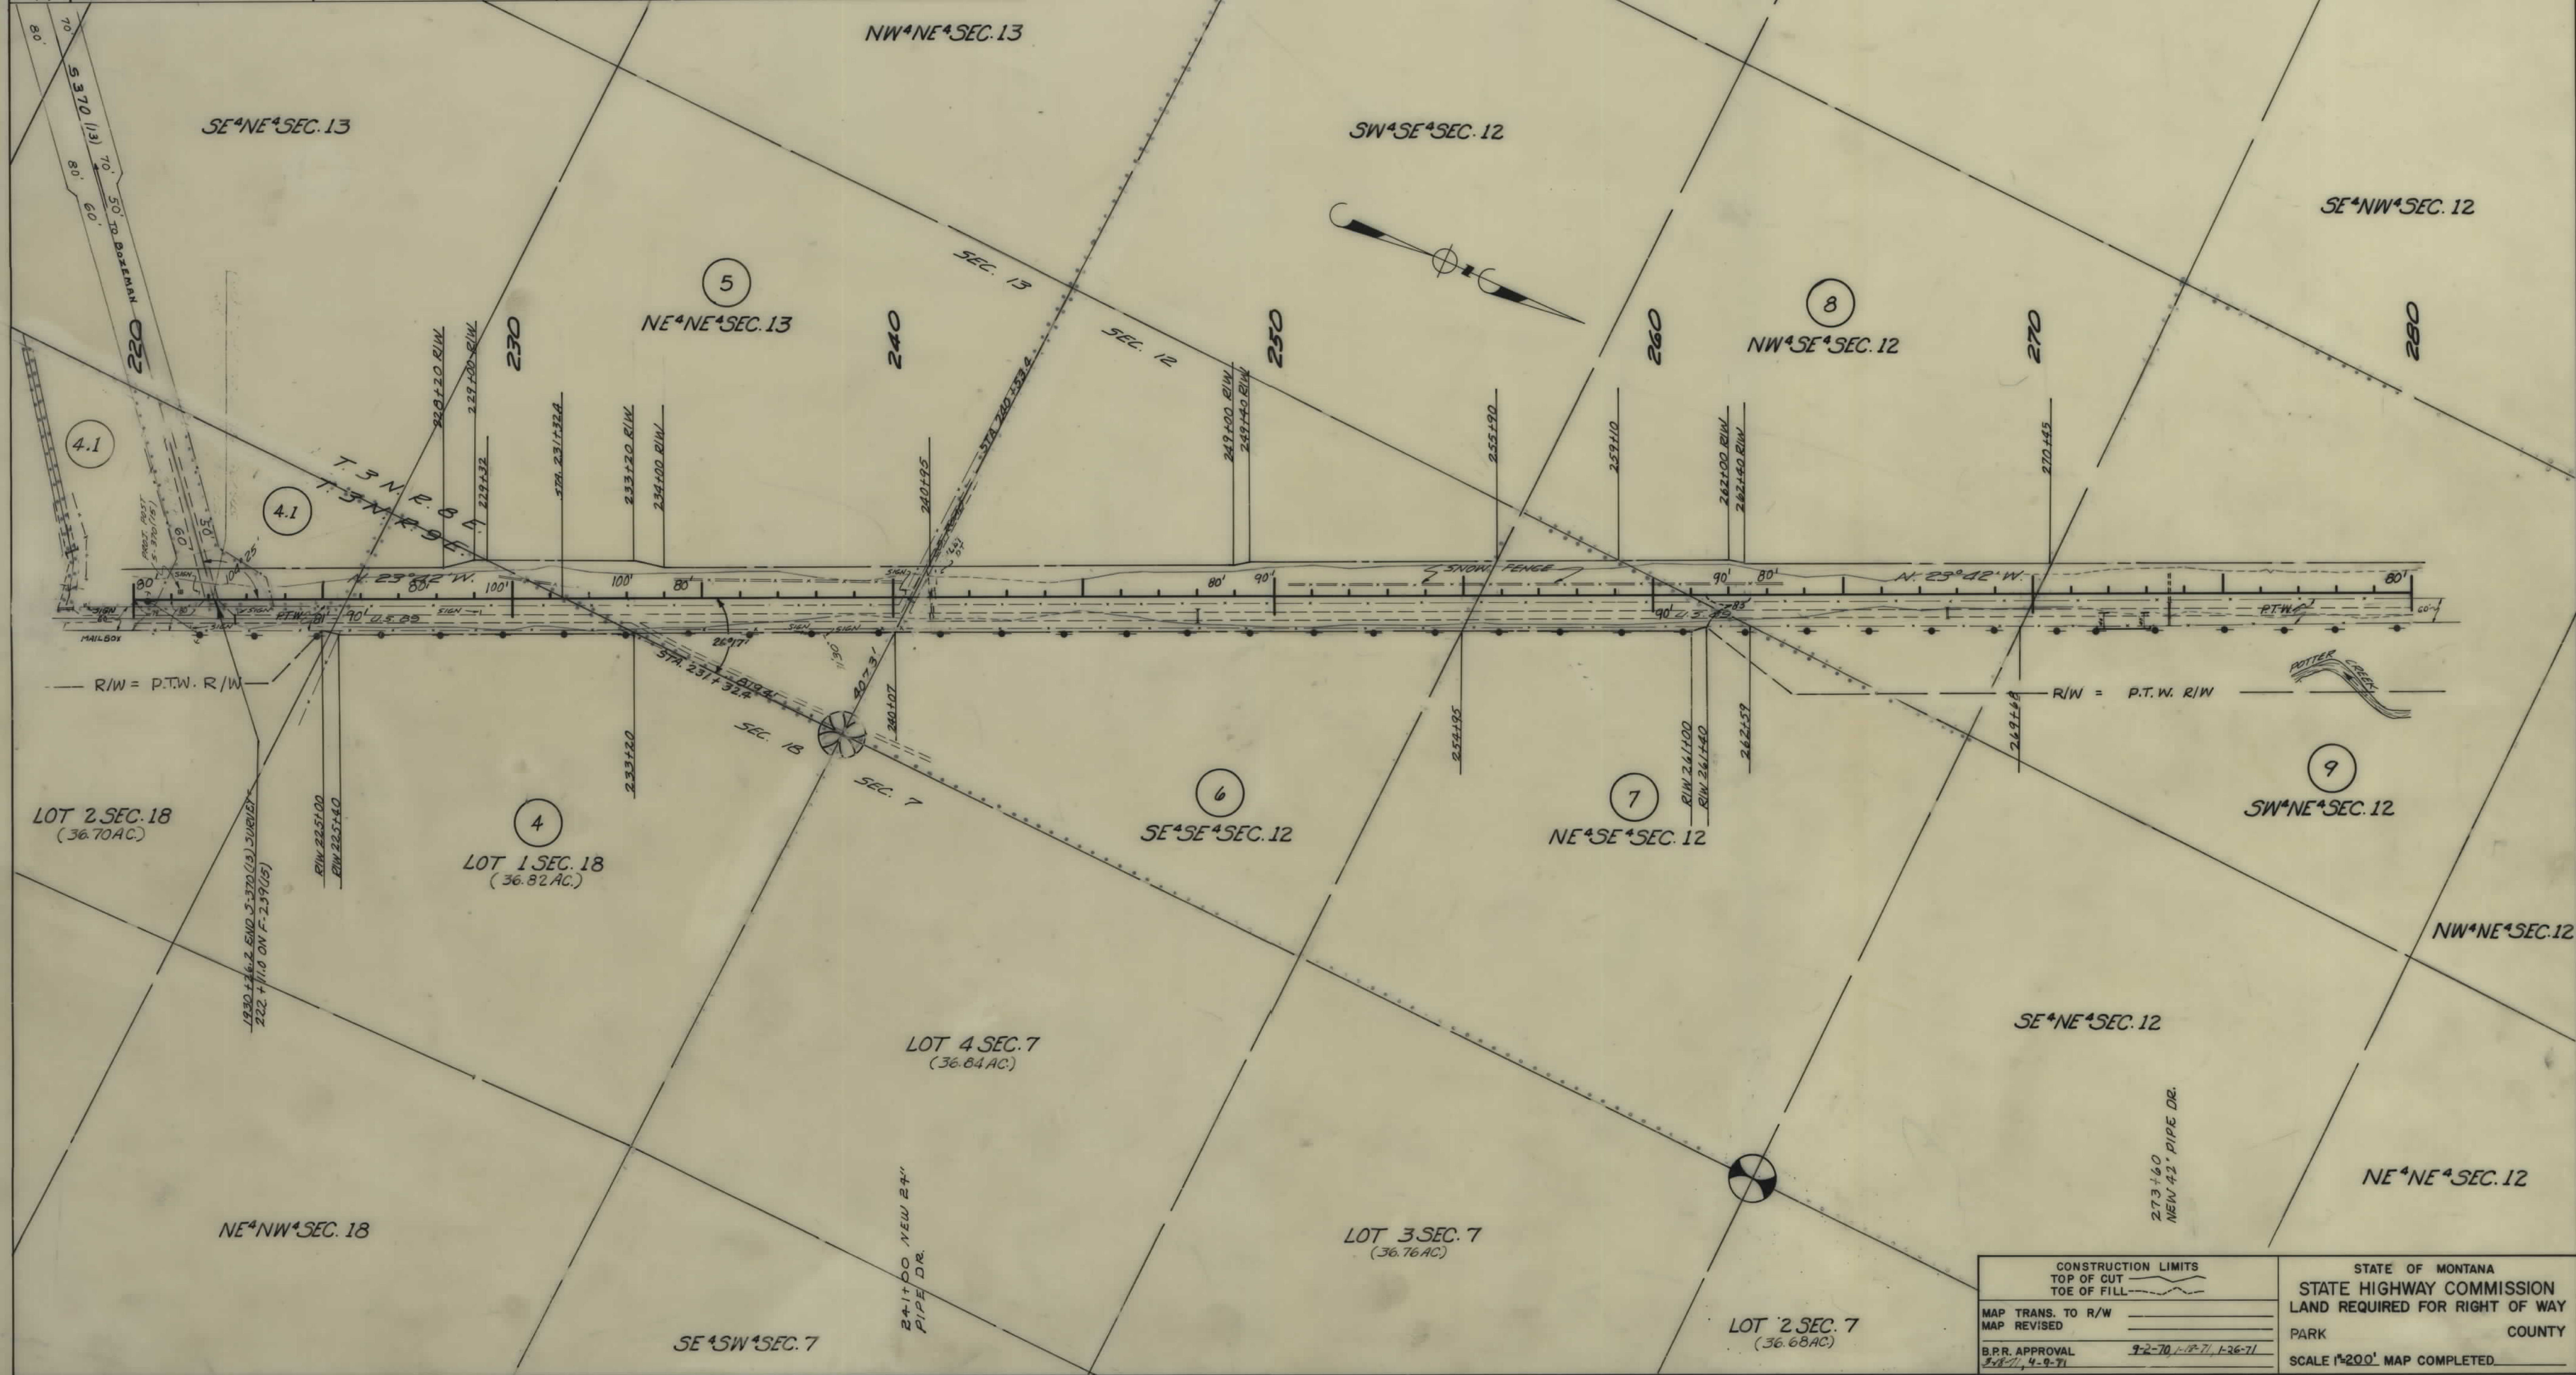

CONSTRUCTION LIMITS TOP OF CUT TOE OF FILL		STATE OF MONTANA STATE HIGHWAY COMMISSION LAND REQUIRED FOR RIGHT OF WAY	
MAP TRANS. TO R/W		PARK	COUNTY
MAP REVISED		SCALE 1"=200' MAP COMPLETED	
B.P.R. APPROVAL	9-2-70, 1-12-71, 1-26-71		

OWNERSHIPS								
PARCEL	NAME	ADDRESS	TOTAL AREA	GROSS R/W AREA	P.T.W. AREA	AREA TO BE ACQUIRED	REMAINDER	
							LEFT	RIGHT
9	SHIELDS RIVER RANCH	WILSALL, MONT.		7.8 AC.	3.0 AC.	4.8 AC.		
10	CLOYD JOHNSON (HEIRS) CONT. PUR.	" " "		5.0 AC.	1.1 AC.	3.9 AC.		
6,8,10	MARVIN A. SWANDAL & P.M. SWANDAL	" " "						
	CLOYD JOHNSON (HEIRS) CONT. PUR.	" " "						
	MARVIN A. SWANDAL & P.M. SWANDAL	" " "	440.0 AC.	14.5 AC.	4.2 AC.	10.3 AC.	401.6 AC.	23.9 AC.
11	STATE WATER CONSERVATION BOARD	" " "	SEE	SHEET	"	"		
12	SHIELDS RIVER RANCH	" " "						

FED. ROAD DIST. NO.	STATE OF	FED. AID PROJECT NUMBERS	STATE NO.	SHEET NO.	TOTAL SHEETS
8	MONTANA	CONST. NO. R/W NO. F-239 (15)	1239-15	4	7

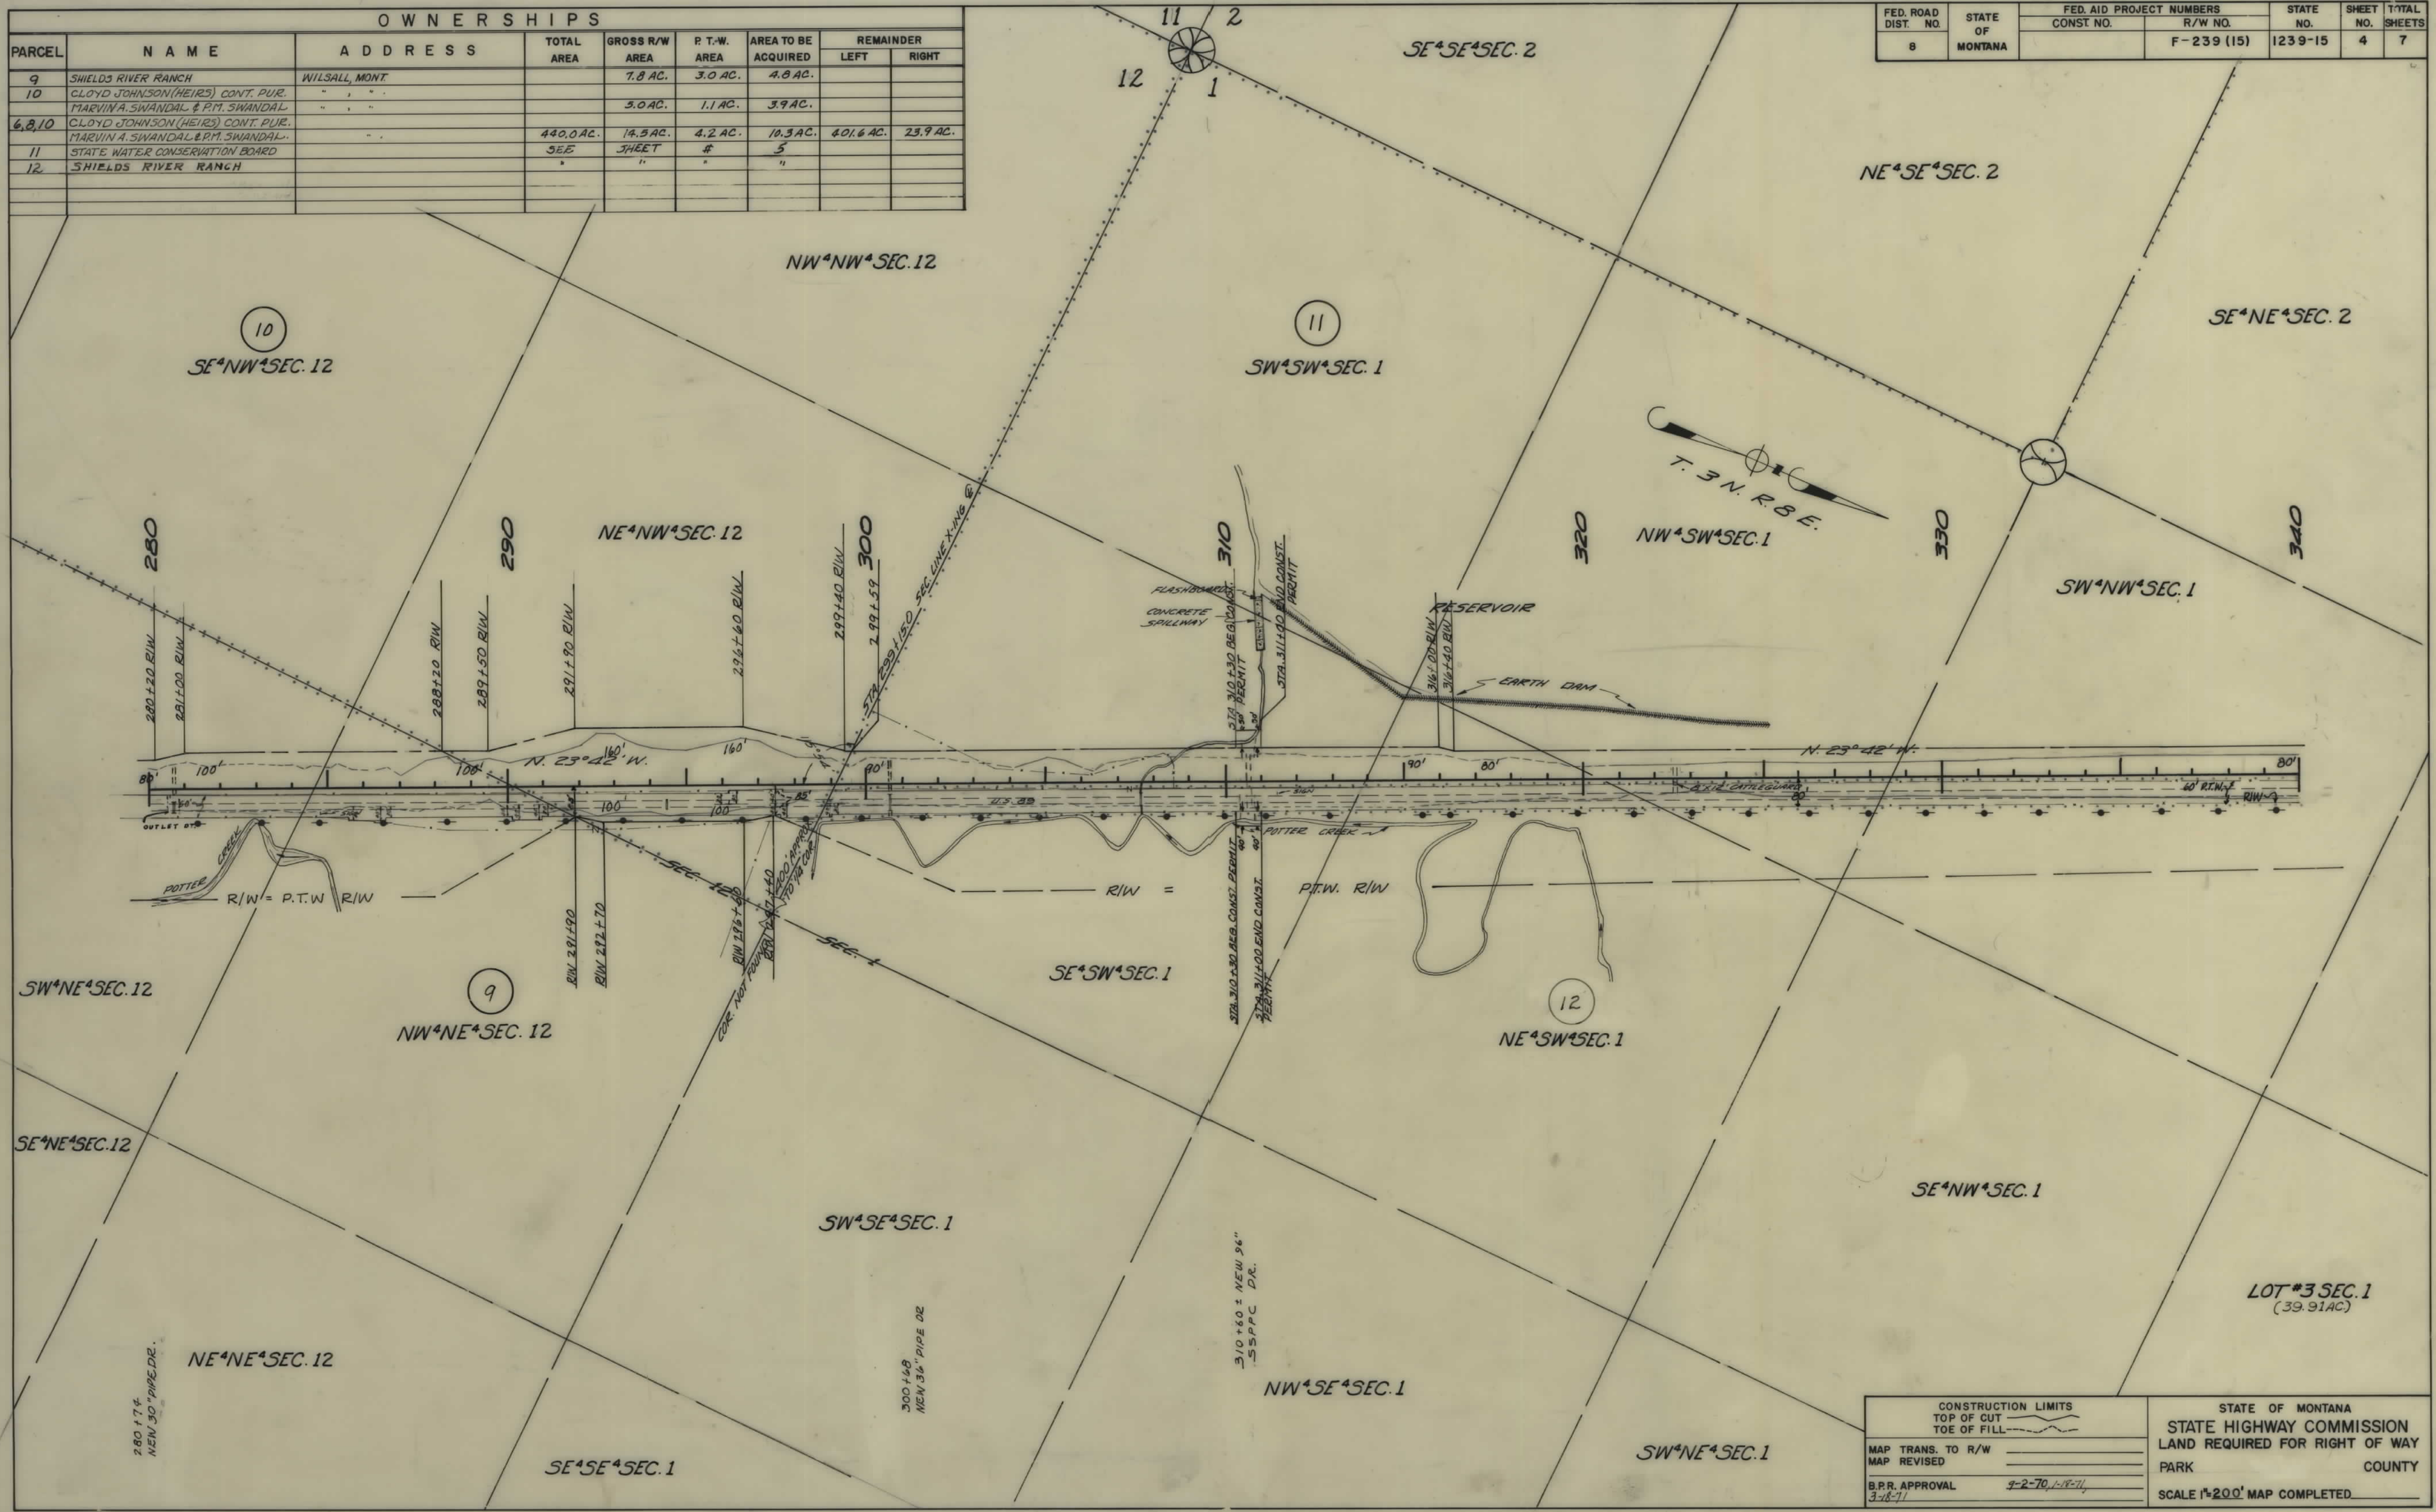

CONSTRUCTION LIMITS		STATE OF MONTANA	
TOP OF CUT	TOE OF FILL	STATE HIGHWAY COMMISSION	
MAP TRANS. TO R/W		LAND REQUIRED FOR RIGHT OF WAY	
MAP REVISED		PARK COUNTY	
B.P.R. APPROVAL		SCALE 1"=200' MAP COMPLETED	

