


PLANS
NOT
TO
SCALE

SIBBITS ADDITION
BLOCK 10
PERMIT ② LOT. 26 FRANK & JESSIE FERGUSON.
WOLF POINT, MONT.
PERMIT ③, LOTS 27 & 28 MICHAEL FAGNER
120. INDIAN AVE., WOLF POINT, MONT.
CO-PARTNER - JOHN EDIGER
WOLF POINT, MONT.

Σ F 7777 (46)

SCALE 1"=50' MAP COMPLETED 8-13-57

FED. ROAD DIST. NO.	STATE	FED. AID PROJ. NO.	R/W NO.	SHEET NO.	TOTAL SHEETS
8	MONT.	F-240(8)	1240-08	3	3

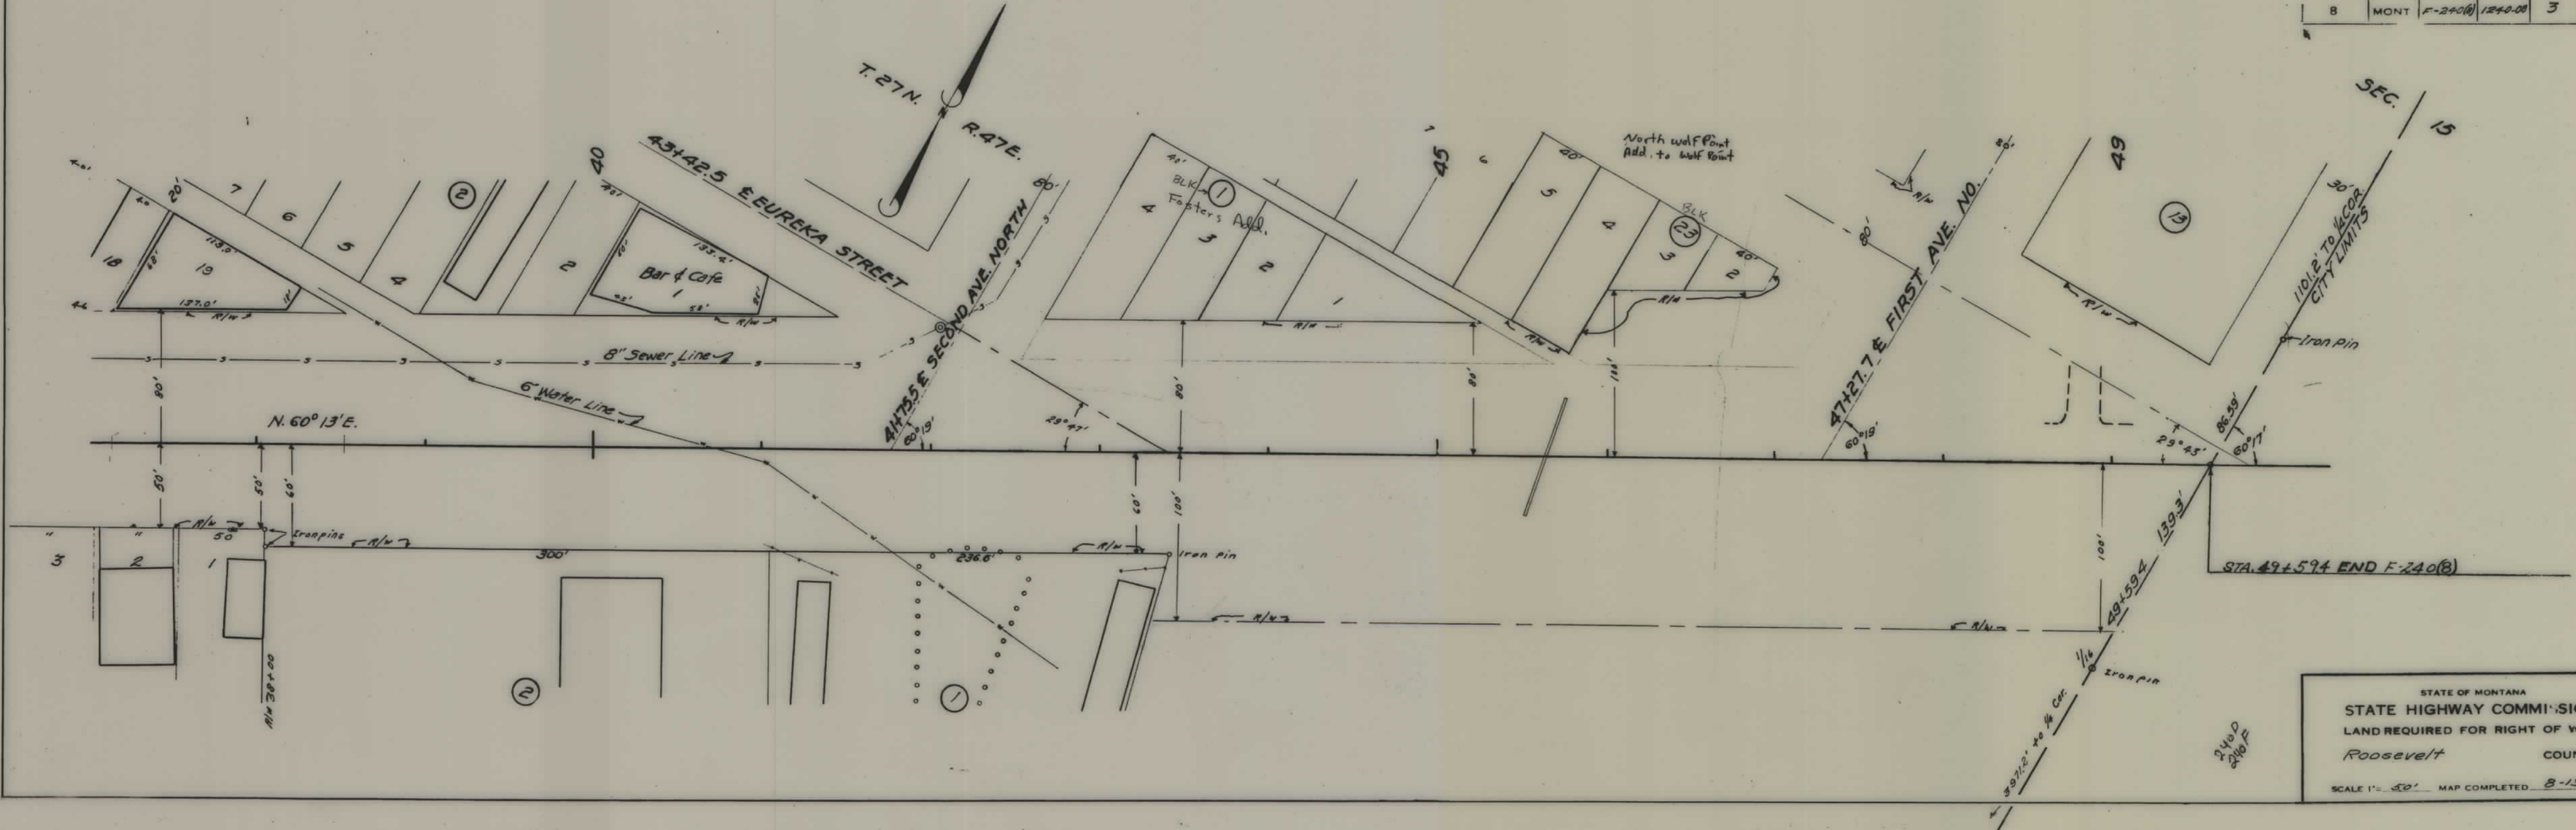

STATE OF MONTANA
 STATE HIGHWAY COMMISSION
 LAND REQUIRED FOR RIGHT OF WAY
 Roosevelt COUNTY
 SCALE 1" = 50' MAP COMPLETED 8-13-57