


PLANS

NOT

TO

SCALE

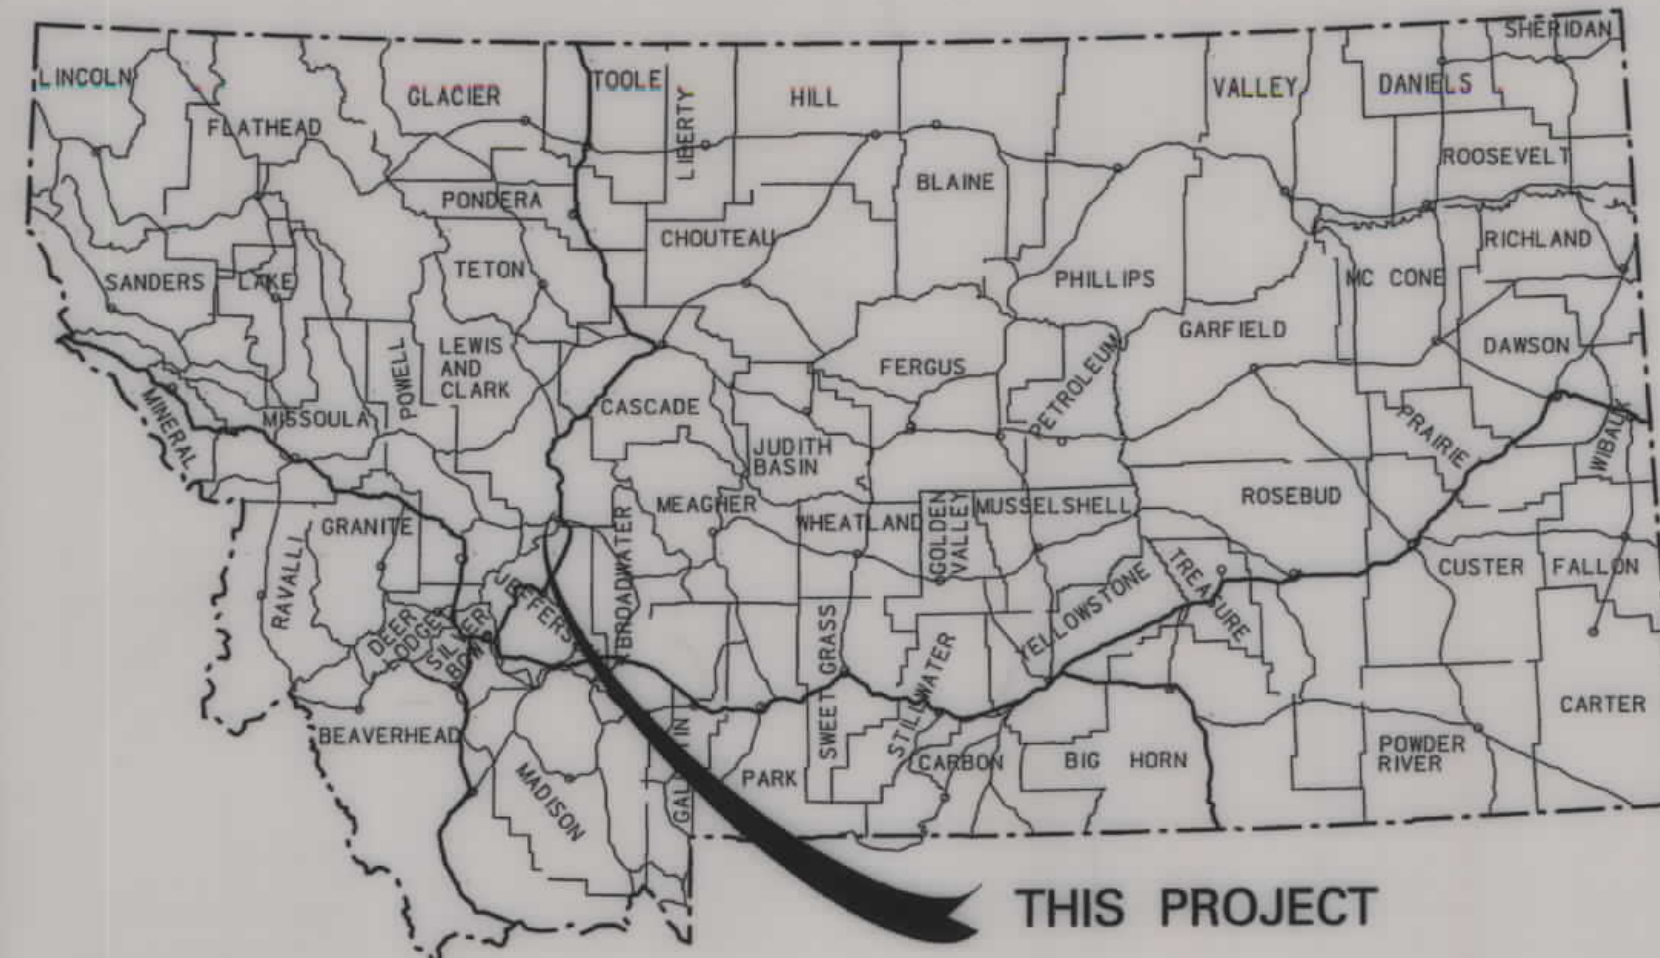

MONTANA DEPARTMENT OF TRANSPORTATION

STATE	RIGHT OF WAY ID.	SHEET TOTAL	
		NO.	SHEETS
MONTANA	HSIP 231-1(7)5	1	6
PROJECT NUMBER 4706-007			
2000-SAFETY IMP-S OF JCT S-279			

RIGHT OF WAY PLAN OF FEDERAL AID PROJECT HSIP 231-1(7)5 2000-SAFETY IMP-S OF JCT S-279 LEWIS AND CLARK COUNTY


1.2 Kilometers

CONVENTIONAL SIGNS

PROPOSED RIGHT OF WAY LINE	---
EXISTING RIGHT OF WAY LINE	---
RAILROAD RIGHT OF WAY LINE	---
RIGHT OF WAY BASELINE	---
STK'D CENTERLINE	---
SECTION LINE	---
OWNERSHIP BOUNDARY	---
FULL ACCESS CONTROL	AG AG
LIMITED ACCESS CONTROL	///
EXISTING ACCESS CONTROL	///
PRESENT TRAVELED WAY (P.T.W.)	---
FENCE LINE	x x x
EXISTING GUARDRAIL	- - - -
PROPOSED GUARDRAIL	- - - -
GATE IN FENCE	x x x
CATTLE GUARD: EXIST. - PROPOSED	---x---
SECTION CORNER	FOUND UNFOUND
1/4 SECTION CORNER	FOUND UNFOUND
CLOSING CORNER	FOUND UNFOUND
MEANDER CORNER	FOUND CALCULATED
CENTER OF SECTION	FOUND CALCULATED
RIGHT OF WAY MONUMENT	FOUND CALCULATED
PROPERTY CORNER PIN	FOUND CALCULATED
POWER POLE IN PLACE	FOUND CALCULATED
TELEPHONE POLE IN PLACE	FOUND CALCULATED
TELEGRAPH POLE IN PLACE	FOUND CALCULATED
LIGHT POLE	FOUND CALCULATED
PROPOSED CULVERT	---
EXISTING CULVERT	---
OUTLET DITCH	---
INLET DITCH	---
EXISTING DITCH	---
CHANNEL CHANGES	CH. CH.
DITCH BLOCK	---
RIPRAP	---
BRIDGES	---
RAILROADS	---
PARCEL NUMBERS	---
APPROACH: EXIST.- PROPOSED	---

ASSOCIATED PROJECT ID.
STPHS 231-1(5)5 PE

RELATED PROJECTS
RS 231-1(2)

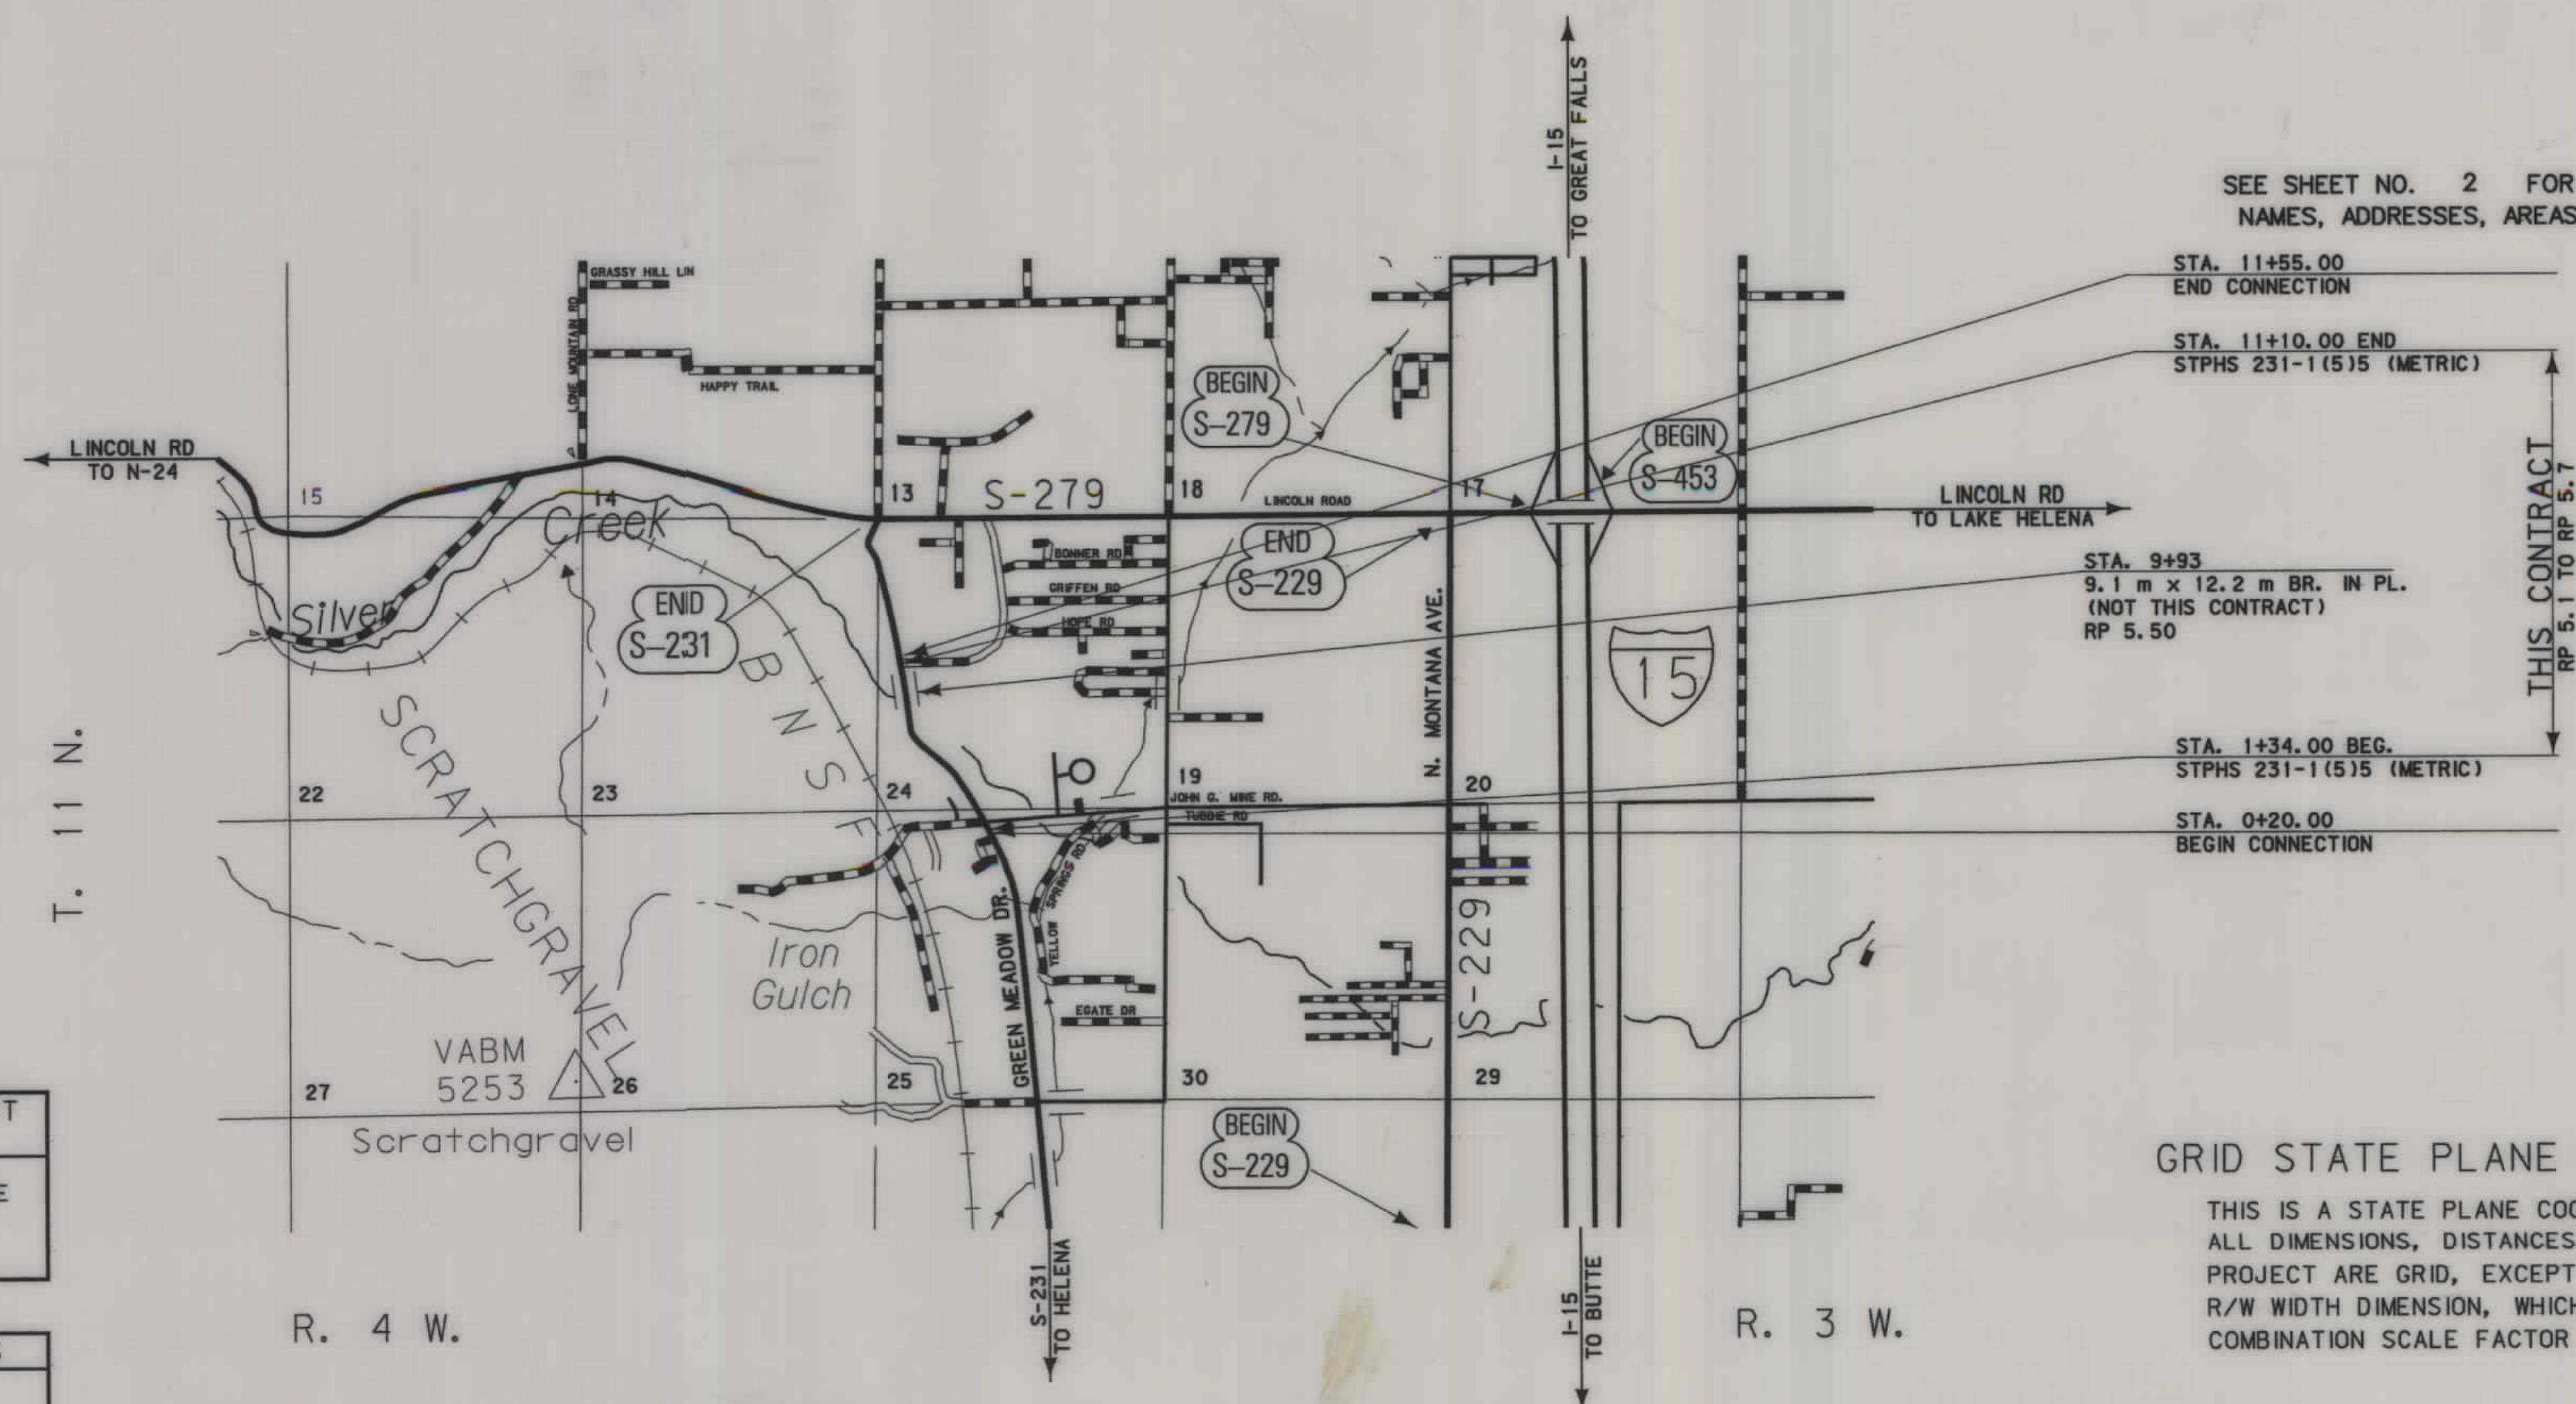

SEE SHEET NO. 2 FOR OWNERSHIP NAMES, ADDRESSES, AREAS, ETC.

STA. 11+55.00 END CONNECTION
STA. 11+10.00 END STPHS 231-1(5)5 (METRIC)
STA. 9+93 9.1 m x 12.2 m BR. IN PL. (NOT THIS CONTRACT) RP 5.50
STA. 1+34.00 BEG. STPHS 231-1(5)5 (METRIC)
STA. 0+20.00 BEGIN CONNECTION

GRID STATE PLANE COORDINATES

THIS IS A STATE PLANE COORDINATE PROJECT. ALL DIMENSIONS, DISTANCES AND AREAS ON THIS PROJECT ARE GRID, EXCEPT FOR THE EXISTING R/W WIDTH DIMENSION, WHICH IS RECORD. THE COMBINATION SCALE FACTOR IS 0.99922623

NOTES: 1. ALL MEASUREMENTS ARE METRIC EXCEPT AS NOTED

FOR EXISTING R/W RETRACEMENT, SEE
CERTIFICATE OF SURVEY NO. 3051196



RD ROW

C:\dmn\4706ROW\001.DGN
8/13/2008
11:07:05 AM
230460

OWNERSHIP																			
PARCEL	NAME	ADDRESS	TOTAL	AREA	GROSS R/W AREA		EX. EASE. AREA		NET AREA		REMAINDER				CONST. PMT. AREA		EASE. AREA		SHEET NO.
			METRIC	ENGLISH	METRIC	ENGLISH	METRIC	ENGLISH	METRIC	ENGLISH	LEFT		RIGHT		METRIC	ENGLISH	METRIC	ENGLISH	
											METRIC	ENGLISH	METRIC	ENGLISH					
1	JOHN H AND MARION ANGELOS	7080 GREEN MEADOW DRIVE, HELENA, MT 59602	1.388 ha	3.429 AC	0.181 ha	0.45 AC					0.181 ha	0.45 AC	1.207 ha	2.98 AC					3
2	LINDA I STALLINGS	7085 GREEN MEADOW DRIVE, HELENA, MT 59602	2.457 ha	6.07 AC	0.182 ha	0.45 AC					0.182 ha	0.45 AC			2.275 ha	5.62 AC	0.020 ha	0.05 AC	3
3	ELLEN AND DOMINICK V SPERANZA, JR	97 JOHN G MINE ROAD, HELENA, MT 59602	0.809 ha	2.00 AC	0.137 ha	0.34 AC					0.137 ha	0.34 AC	0.672 ha	1.66 AC					3
4	JKA PROPERTIES, LLC	42 KURT ALLEN COURT, HELENA, MT 59602	OWNER NOTIFICATION ONLY																3
5	JKA PROPERTIES, LLC	42 KURT ALLEN COURT, HELENA, MT 59602	4.508 ha	11.14 AC	0.374 ha	0.92 AC					0.374 ha	0.92 AC			4.134 ha	10.22 AC	0.035 ha	0.09 AC	3, 4
6	SUSAN K TYLER	180 JOHN G MINE ROAD, HELENA, MT 59602	0.405 ha	1.00 AC	0.069 ha	0.17 AC					0.069 ha	0.17 AC	0.336 ha	0.83 AC					3, 4
7	DONALD C AND CHARLENE F HOWARD	7111 ANTELOPE WAY, HELENA, MT 59602	OWNER NOTIFICATION ONLY																4
8	RAE LYNN MCNELLIS	7112 ANTELOPE WAY, HELENA, MT 59602	OWNER NOTIFICATION ONLY																4
9	JOSE A MUNIZ	159 MARBLE ROAD, HELENA, MT 59602	2.622 ha	6.48 AC	0.267 ha	0.66 AC					0.267 ha	0.66 AC			2.355 ha	5.82 AC			4
10	ALAN J VANDER WEY & MARTHA H HODDER	7130 GREEN MEADOW DRIVE, HELENA, MT 59602	0.525 ha	1.298 AC	0.015 ha	0.04 AC					0.015 ha	0.04 AC	0.510 ha	1.26 AC			# 0.005 ha	# 0.01 AC	4
11	DONNA L AND PAUL B MILLAN, JR	162 MARBLE ROAD, HELENA, MT 59602	2.995 ha	7.40 AC	0.178 ha	0.44 AC					0.178 ha	0.44 AC			2.817 ha	6.96 AC	0.008 ha	0.02 AC	4, 5
12	PHILIP D AND RITA K CRIST	7170 GREEN MEADOW DRIVE, HELENA, MT 59602	OWNER NOTIFICATION ONLY																4
13	V. L. PAT JONES A.K.A. V. L. JONES	915 SADDLE DR APT 204, HELENA, MT 59601	0.346 ha	0.86 AC	0.343 ha	0.85 AC	0.179 ha	0.44 AC	0.164 ha	0.41 AC					**0.003 ha	** 0.01 AC			4, 5
14	JOHN E & ANNA M ALBERTSON	42 KURT ALLEN CT, HELENA, MT 59602	0.554 ha	1.37 AC	0.022 ha	0.05 AC					0.022 ha	0.05 AC	0.532 ha	1.32 AC					4, 5
15	KIM WOOCHA BREWER AND	4334 BIRDSEYE ROAD, HELENA, MT 59602	4.638 ha	11.46 AC	0.785 ha	1.94 AC	* 0.405 ha	* 1.00 AC	0.380 ha	0.94 AC					3.853 ha	9.52 AC	0.361 ha	0.89 AC	5
	LEX McLEAN	3530 STRANDBURG DRIVE, HELENA, MT 59602																	
16	WARREN E AND THERESA M WILKS	PO BOX 7043, HELENA, MT 59604	3.396 ha	8.392 AC	0.100 ha	0.25 AC					0.100 ha	0.25 AC	3.296 ha	8.14 AC					5
17	DAVID B & MARGARET HENRY	45 CLINK COURT, HELENA, MT 59602	0.894 ha	2.21 AC	0.201 ha	0.50 AC					0.201 ha	0.50 AC	0.693 ha	1.71 AC					5
18	GARY WAMBACH	55 BARRAUGH ROAD, HELENA, MT 59602	3.743 ha	9.25 AC	0.484 ha	1.19 AC	0.386 ha	0.95 AC	0.098 ha	0.24 AC					3.259 ha	8.06 AC			5, 6
19	VALERIA LESLIE A.K.A. VALARIA F LESLIE	7270 GREEN MEADOW DRIVE, HELENA, MT 59602	3.397 ha	8.393 AC	0.224 ha	0.55 AC					0.224 ha	0.55 AC	3.173 ha	7.84 AC			0.086 ha	0.21 AC	5, 6
20	LLOYD H AND MARTHA M BREWER	7285 GREEN MEADOW DRIVE, HELENA, MT 59602	0.409 ha	1.011 AC	0.042 ha	0.10 AC					0.042 ha	0.10 AC			0.367 ha	0.91 AC			5, 6
21	CHARLES AND PATTY BREWER	7280 GREEN MEADOW DRIVE, HELENA, MT 59602	0.809 ha	2.00 AC	0.042 ha	0.10 AC					0.042 ha	0.10 AC	0.767 ha	1.90 AC					6
22	RONALD D AND LORETTA A MILLER	7313 GREEN MEADOW DRIVE, HELENA, MT 59602	OWNER NOTIFICATION ONLY																6
23	RITA POTTS	7320 GREEN MEADOW DRIVE, HELENA, MT 59602	2.229 ha	5.508 AC	0.037 ha	0.09 AC					0.037 ha	0.09 AC	2.192 ha	5.42 AC					6

* TO BE ACQUIRED BY QUIT CLAIM DEED FROM LEX McLEAN FOR 0.202 ha (0.50 AC) OF EXISTING EASEMENT AREA.
** REMAINDER AREA TO BE ACQUIRED BY BARGAIN AND SALE DEED.
TO BE ACQUIRED AS EASEMENT IN THE NAME OF LEWIS AND CLARK COUNTY.

GRID STATE PLANE COORDINATES

THIS IS A STATE PLANE COORDINATE PROJECT.
ALL DIMENSIONS, DISTANCES AND AREAS ON THIS
PROJECT ARE GRID, EXCEPT FOR THE EXISTING
R/W WIDTH DIMENSION, WHICH IS RECORD. THE
COMBINATION SCALE FACTOR IS 0.99922623


- NOTES: 1. ALL MEASUREMENTS ARE METRIC EXCEPT AS NOTED
2. THE PROPOSED R/W LINE WHERE A SPIRAL CURVE
TRANSITION IS USED IS A CHORD RATHER THAN A
CONCENTRIC CURVE.
3. THE ENGLISH AREAS ARE FOR INFORMATIONAL
PURPOSES ONLY.
4. ALL STATIONS AND OFFSETS FOR R/W BREAKS ARE
IN REFERENCE TO THE R/W BASELINE.

BACKSLOPE LIMITS INCLUDE ROUNDING			
CONSTRUCTION LIMITS: CUT SECTION TOE OF FILL			
FHWA/DOT APPROVAL 11-6-06			
MAP REVISED 3-15-07 3-10-08 3-27-08			
4-11-08 5-1-08 7-17-08 8-11-08			

STATE	RIGHT OF WAY ID.	SHEET NO.	TOTAL SHEETS
MONTANA	HSIP 231-1(7)5	2	6
PROJECT NUMBER 4706-007			
2000-SAFETY IMP-S OF JCT S-279			
RIGHT-OF-WAY COORDINATE ASCII FILES			
R/W BREAK COORDS: 4706ROBRK001.TXT			
R/W BASELINE COORDS: 4706ROBAS001.TXT			
ALL FILES ARE LOCATED ON THE CADD SERVER IN THE RO DIRECTORY, UNDER PROJECT: 4706			
MONTANA DEPARTMENT OF TRANSPORTATION			
RIGHT OF WAY PLAN LEWIS AND CLARK COUNTY			

SEE SHEET NO. 2 FOR OWNERSHIP NAMES, ADDRESSES, AREAS, ETC.

STATE	RIGHT OF WAY ID.	SHEET NO.	TOTAL SHEETS
MONTANA	HSIP 231-1(7)5	3	6
PROJECT NUMBER 4706-007			
2000-SAFETY IMP-S OF JCT S-279			

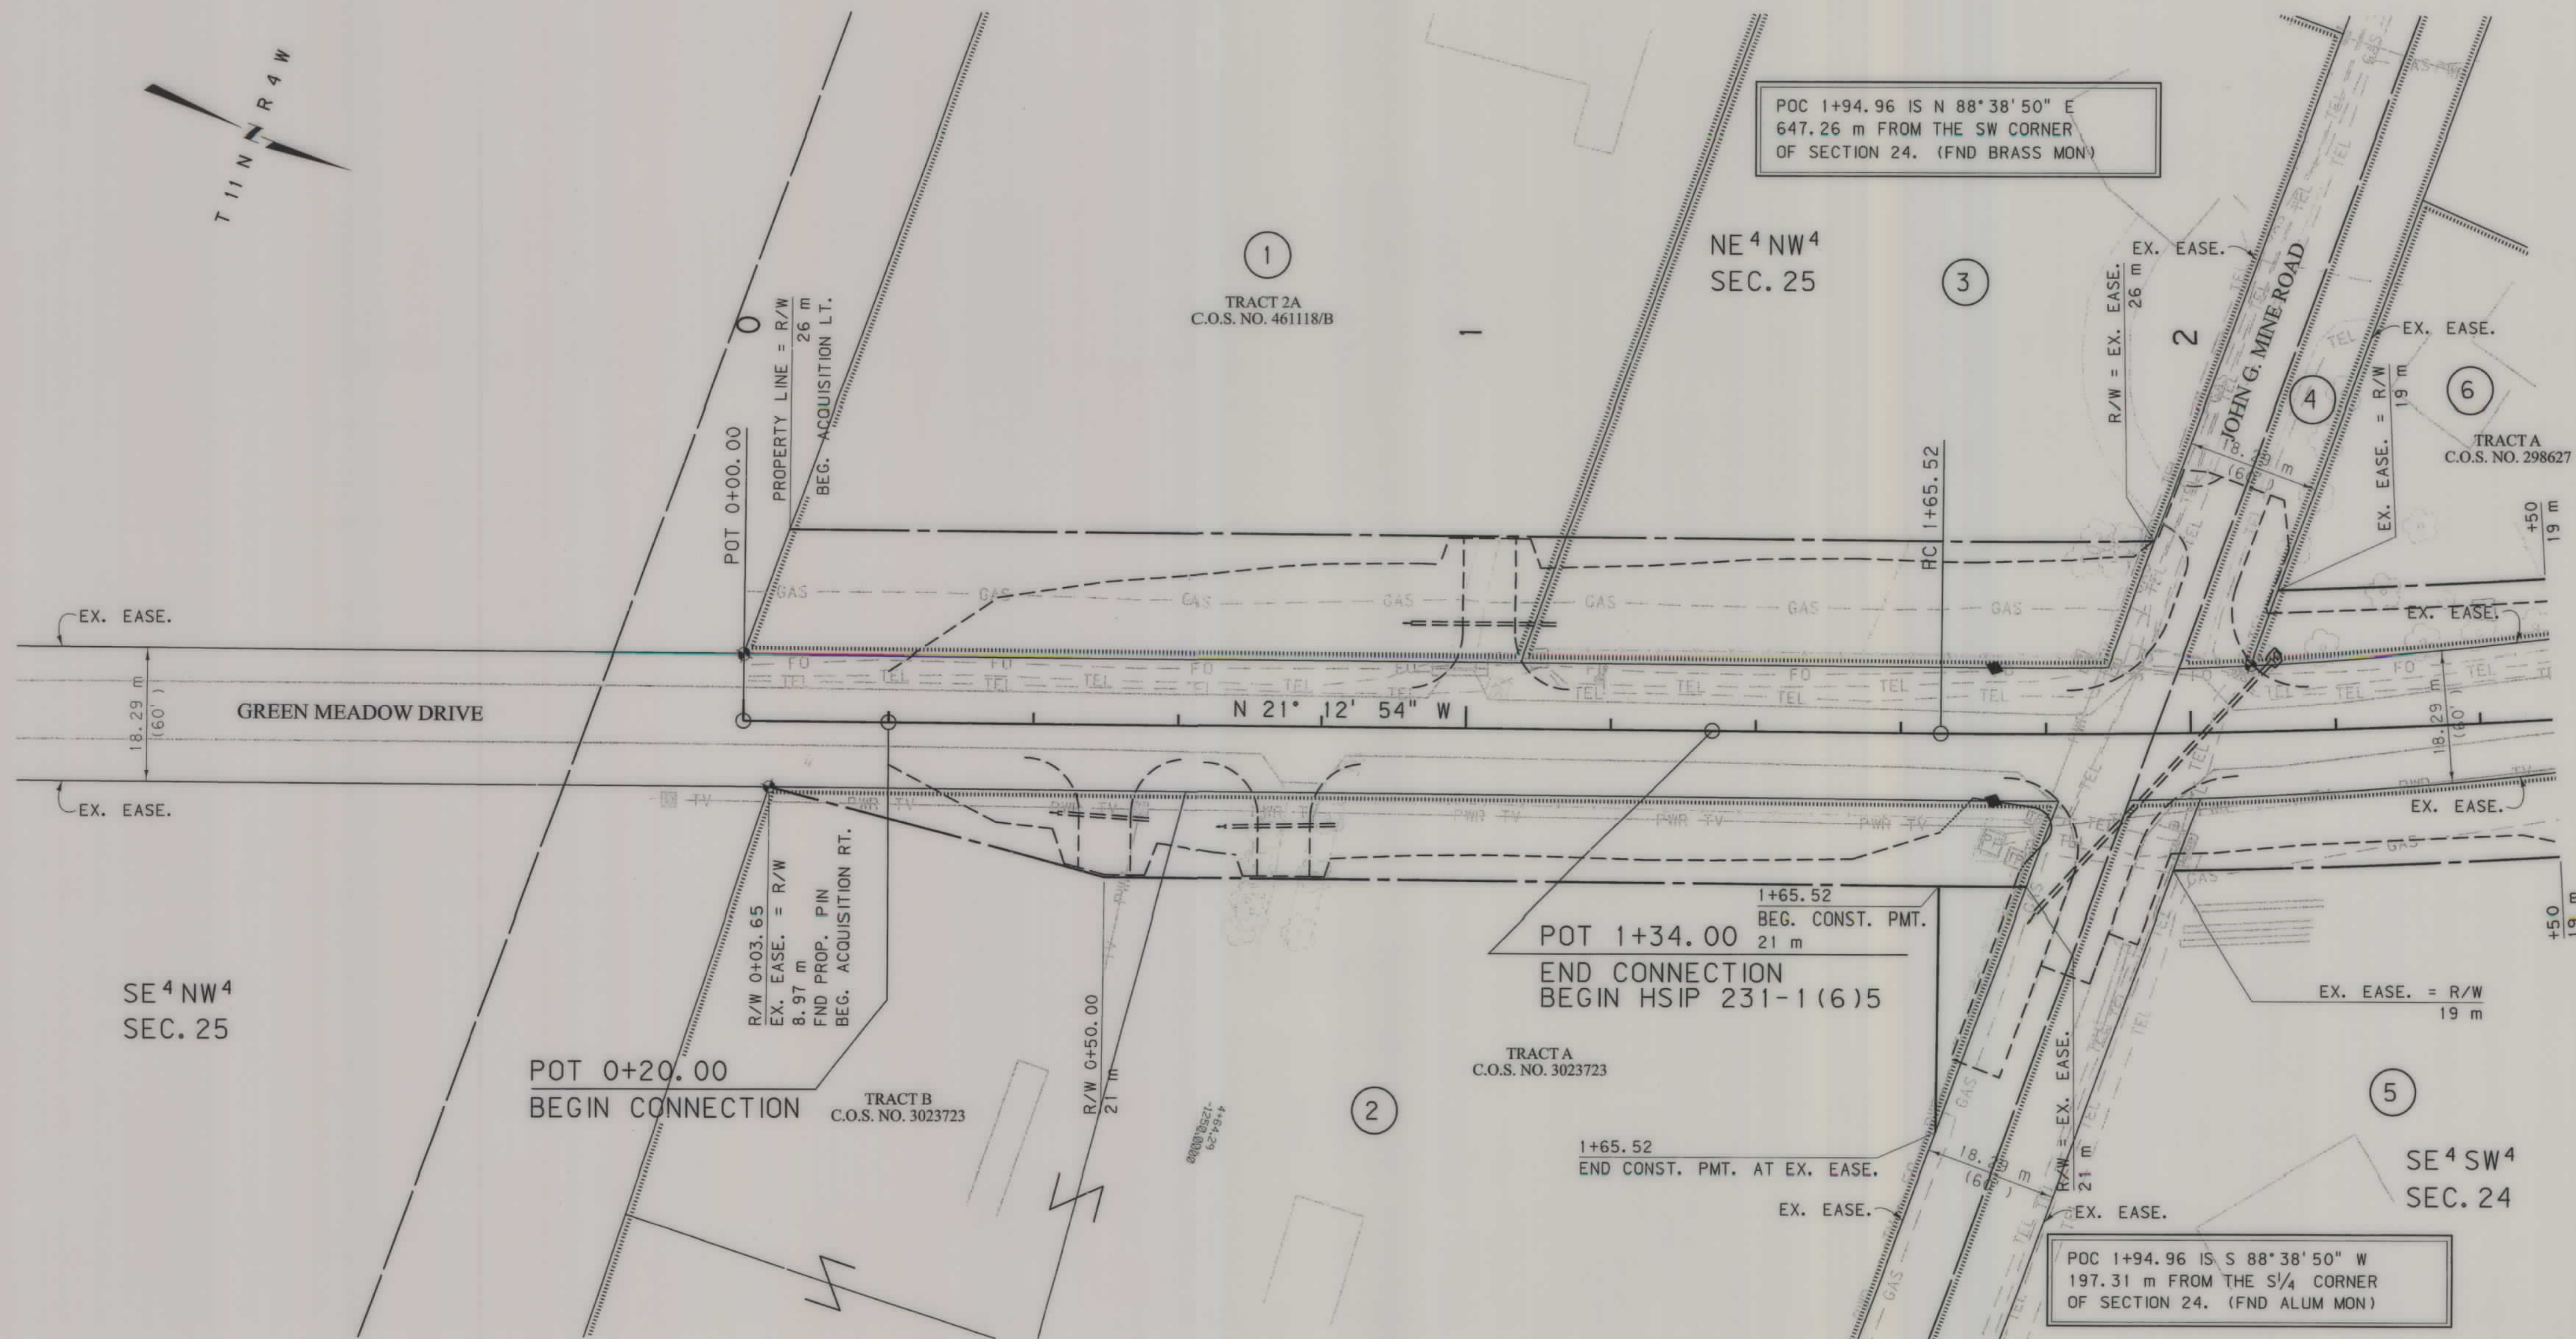

GRID STATE PLANE COORDINATES

THIS IS A STATE PLANE COORDINATE PROJECT. ALL DIMENSIONS, DISTANCES AND AREAS ON THIS PROJECT ARE GRID, EXCEPT FOR THE EXISTING R/W WIDTH DIMENSION, WHICH IS RECORD. THE COMBINATION SCALE FACTOR IS 0.99922623


FOR EXISTING R/W RETRACEMENT, SEE CERTIFICATE OF SURVEY NO. 3051196

- NOTES:
1. ALL MEASUREMENTS ARE METRIC EXCEPT AS NOTED
 2. THE PROPOSED R/W LINE WHERE A SPIRAL CURVE TRANSITION IS USED IS A CHORD RATHER THAN A CONCENTRIC CURVE.
 3. THE ENGLISH AREAS ARE FOR INFORMATIONAL PURPOSES ONLY.
 4. ALL STATIONS AND OFFSETS FOR R/W BREAKS ARE IN REFERENCE TO THE R/W BASELINE.

BACKSLOPE LIMITS INCLUDE ROUNDING	TOP OF CUT
CONSTRUCTION LIMITS:	CUT SECTION
	TOE OF FILL
FHWA/DOT APPROVAL	11-6-06
MAP REVISED	3-15-07 3-10-08 8-11-08

MONTANA
DEPARTMENT OF TRANSPORTATION


RIGHT OF WAY PLAN
LEWIS AND CLARK COUNTY
SCALE 1:500

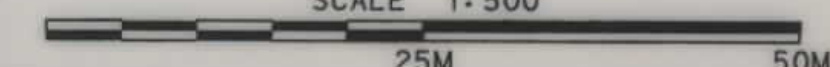

STATE	RIGHT OF WAY ID.	SHEET NO.	TOTAL SHEETS
MONTANA	HSIP 231-1(7)5	5	6
PROJECT NUMBER 4706-007			
2000-SAFETY IMP-S OF JCT S-279			

SEE SHEET NO. 2 FOR OWNERSHIP NAMES, ADDRESSES, AREAS, ETC.

MONTANA DEPARTMENT
OF TRANSPORTATION

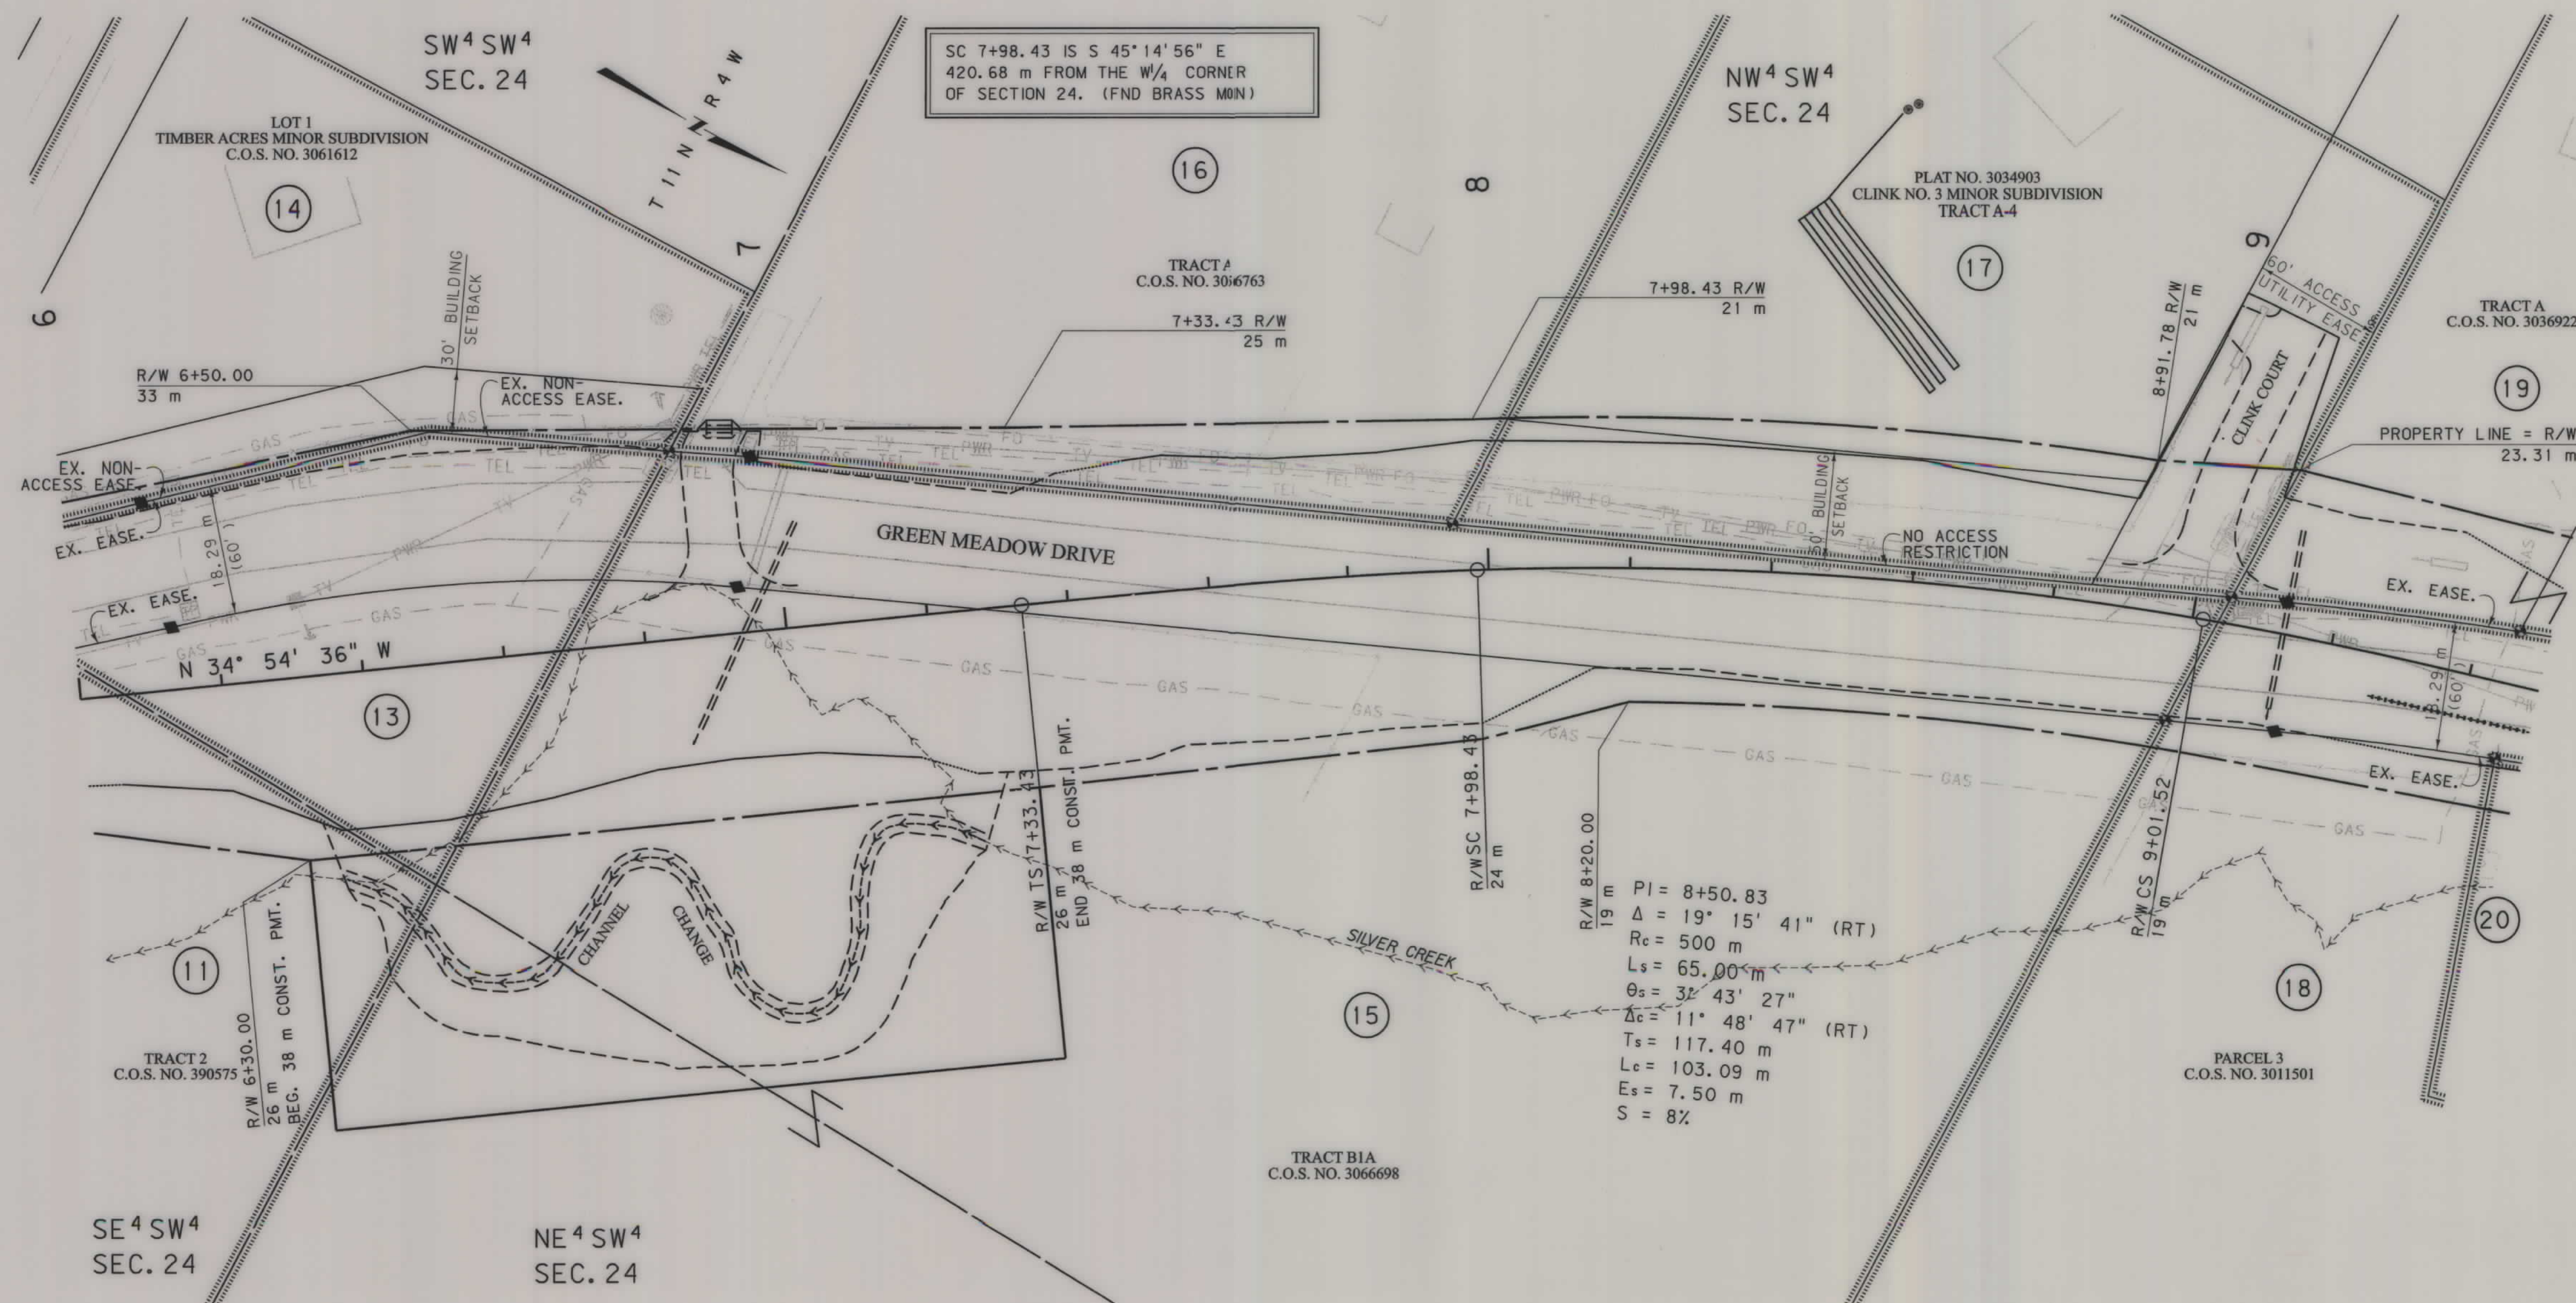

RDRW

C:\dgn\4706R0PLN003.DGN
7/17/2008
12:18:38 PM
1 2 u0460

GRID STATE PLANE COORDINATES

THIS IS A STATE PLANE COORDINATE PROJECT.
ALL DIMENSIONS, DISTANCES AND AREAS ON THIS
PROJECT ARE GRID, EXCEPT FOR THE EXISTING
R/W WIDTH DIMENSION, WHICH IS RECORD. THE
COMBINATION SCALE FACTOR IS 0.99922623

FOR EXISTING R/W RETRACEMENT, SEE
CERTIFICATE OF SURVEY NO. 3051196

- NOTES: 1. ALL MEASUREMENTS ARE METRIC EXCEPT AS NOTED
2. THE PROPOSED R/W LINE WHERE A SPIRAL CURVE TRANSITION IS USED IS A CHORD RATHER THAN A CONCENTRIC CURVE.
3. THE ENGLISH AREAS ARE FOR INFORMATIONAL PURPOSES ONLY.
4. ALL STATIONS AND OFFSETS FOR R/W BREAKS ARE IN REFERENCE TO THE R/W BASELINE.


BACKSLOPE LIMITS INCLUDE ROUNDING
CONSTRUCTION LIMITS: CUT SECTION
TOE OF FILL

TOP OF CUT
CUTCH BOTTOM

FHWA/DOT APPROVAL 11-6-06


MAP REVISED 7-17-08

MONTANA
DEPARTMENT OF TRANSPORTATION
RIGHT OF WAY PLAN
LEWIS AND CLARK COUNTY
SCALE 1:500

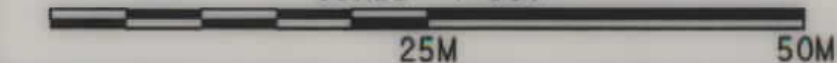

SEE SHEET NO. 2 FOR OWNERSHIP NAMES, ADDRESSES, AREAS, ETC.

STATE	RIGHT OF WAY ID.	SHEET NO.	TOTAL SHEETS
MONTANA	HSIP 231-1(7)5	6	6
PROJECT NUMBER 4706-007			
2000-SAFETY IMP-S OF JCT S-279			

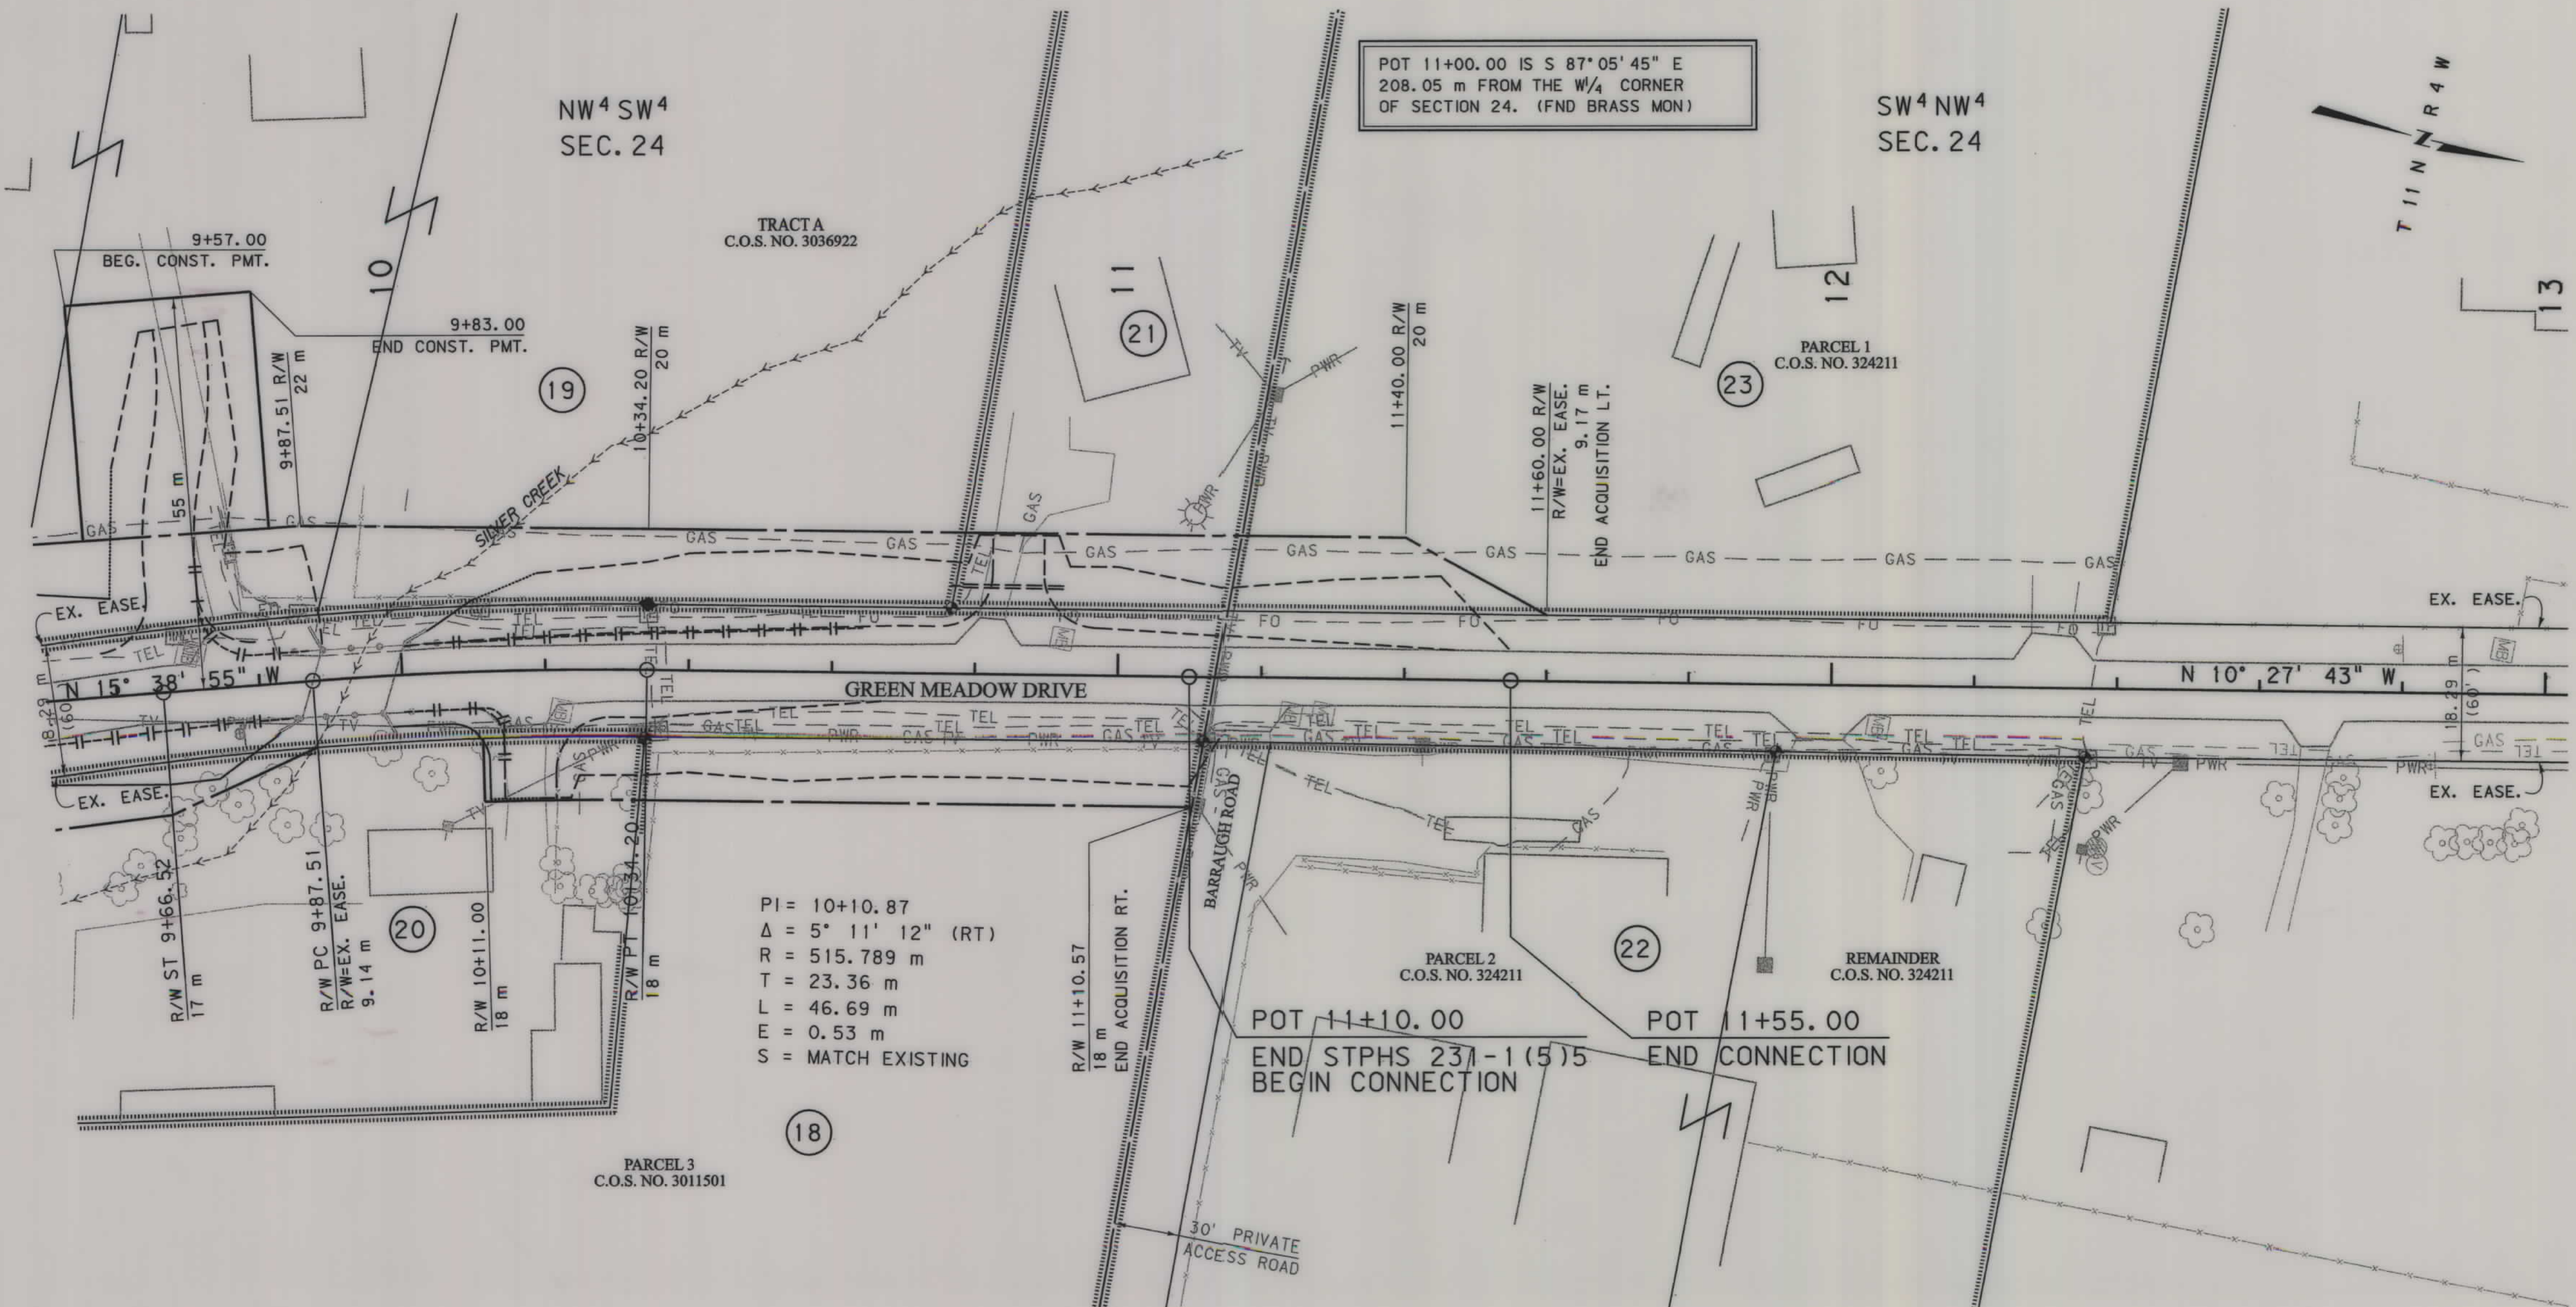

GRID STATE PLANE COORDINATES

THIS IS A STATE PLANE COORDINATE PROJECT. ALL DIMENSIONS, DISTANCES AND AREAS ON THIS PROJECT ARE GRID, EXCEPT FOR THE EXISTING R/W WIDTH DIMENSION, WHICH IS RECORD. THE COMBINATION SCALE FACTOR IS 0.99922623

FOR EXISTING R/W RETRACEMENT, SEE CERTIFICATE OF SURVEY NO. 3051196

- NOTES:
1. ALL MEASUREMENTS ARE METRIC EXCEPT AS NOTED
 2. THE PROPOSED R/W LINE WHERE A SPIRAL CURVE TRANSITION IS USED IS A CHORD RATHER THAN A CONCENTRIC CURVE.
 3. THE ENGLISH AREAS ARE FOR INFORMATIONAL PURPOSES ONLY.
 4. ALL STATIONS AND OFFSETS FOR R/W BREAKS ARE IN REFERENCE TO THE R/W BASELINE.

BACKSLOPE LIMITS INCLUDE ROUNDING	TOP OF CUT
CONSTRUCTION LIMITS:	CUT SECTION
	TOE OF FILL
FHWA/DOT APPROVAL	11-6-06
MAP REVISED	

MONTANA
DEPARTMENT OF TRANSPORTATION

RIGHT OF WAY PLAN
LEWIS AND CLARK COUNTY
SCALE 1:500

0 25M 50M