
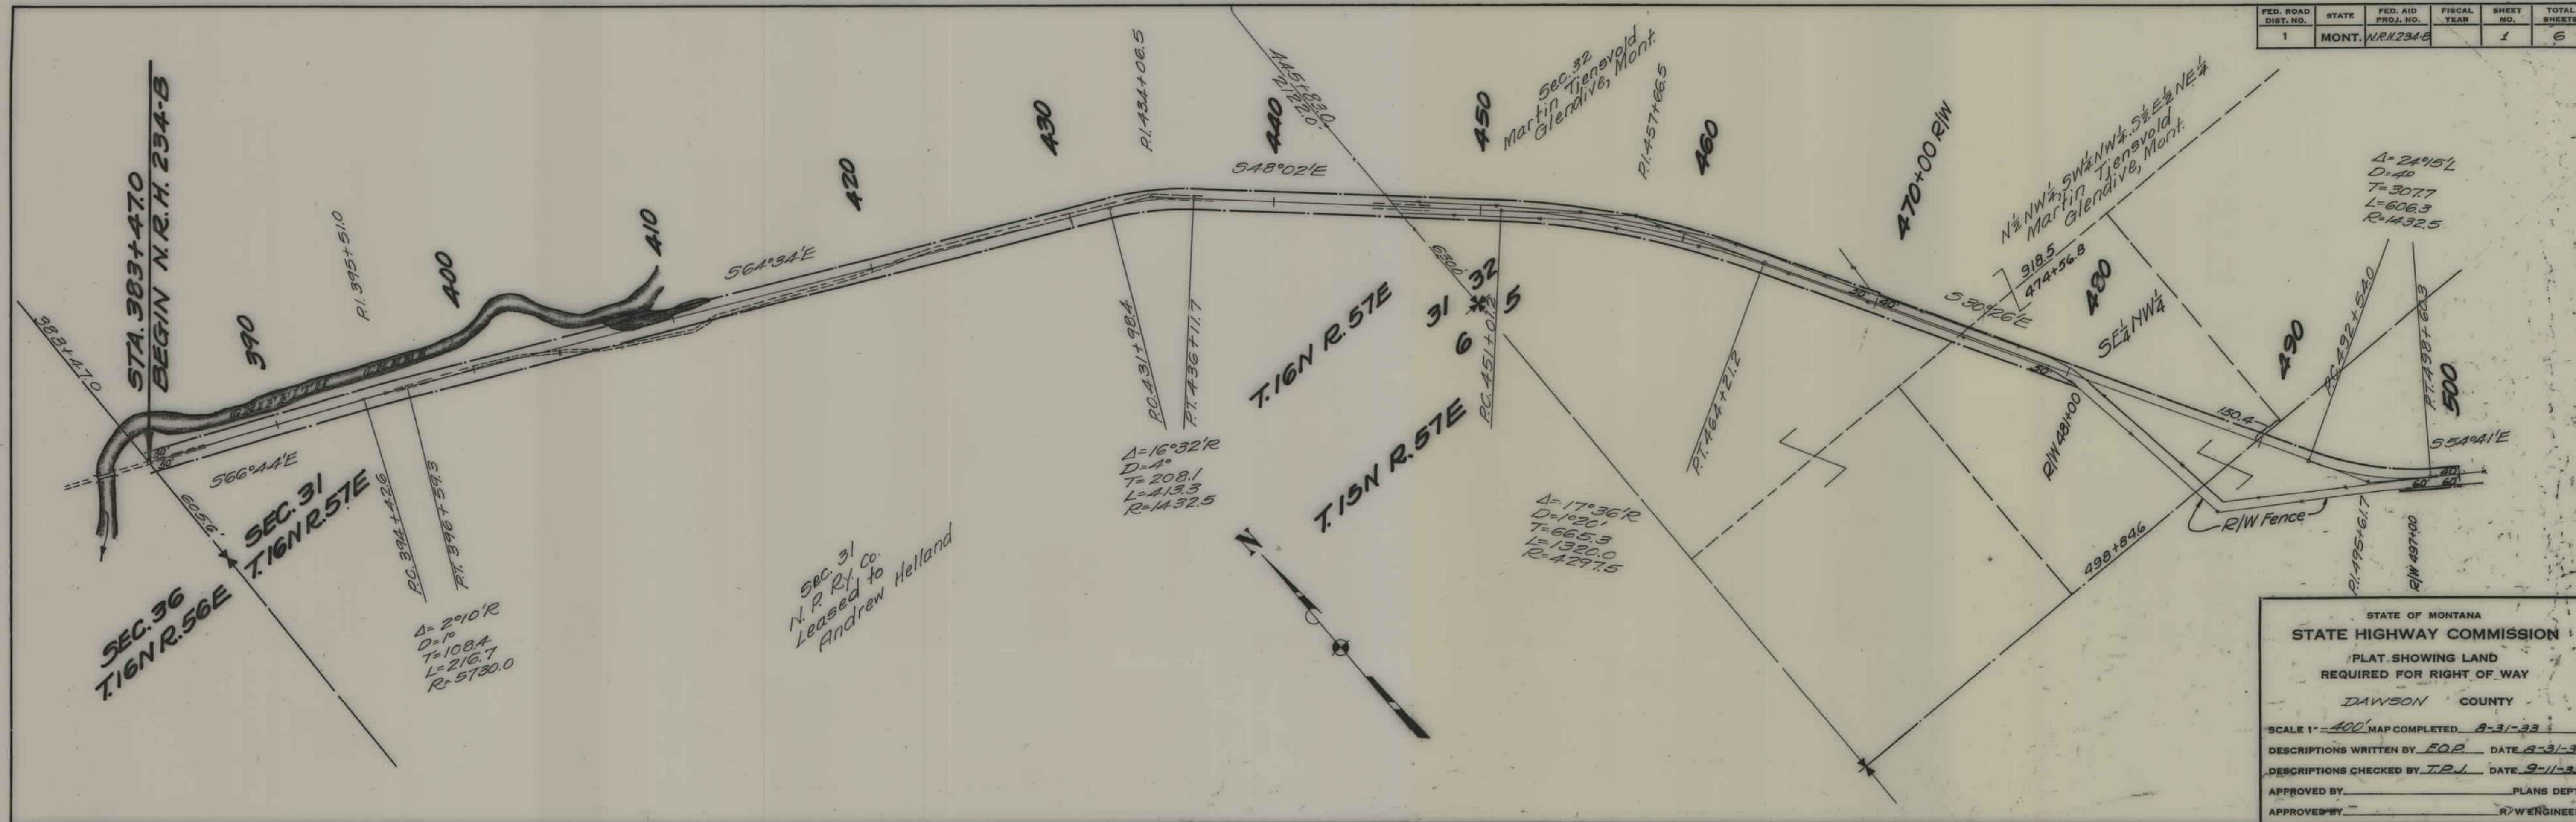


PLANS
NOT
TO
SCALE

NRH 234 B SHT 1 OF 6

FED. ROAD DIST. NO.	STATE	FED. AID PROJ. NO.	FISCAL YEAR	SHEET NO.	TOTAL SHEETS
1	MONT.	NRH234B		2	6

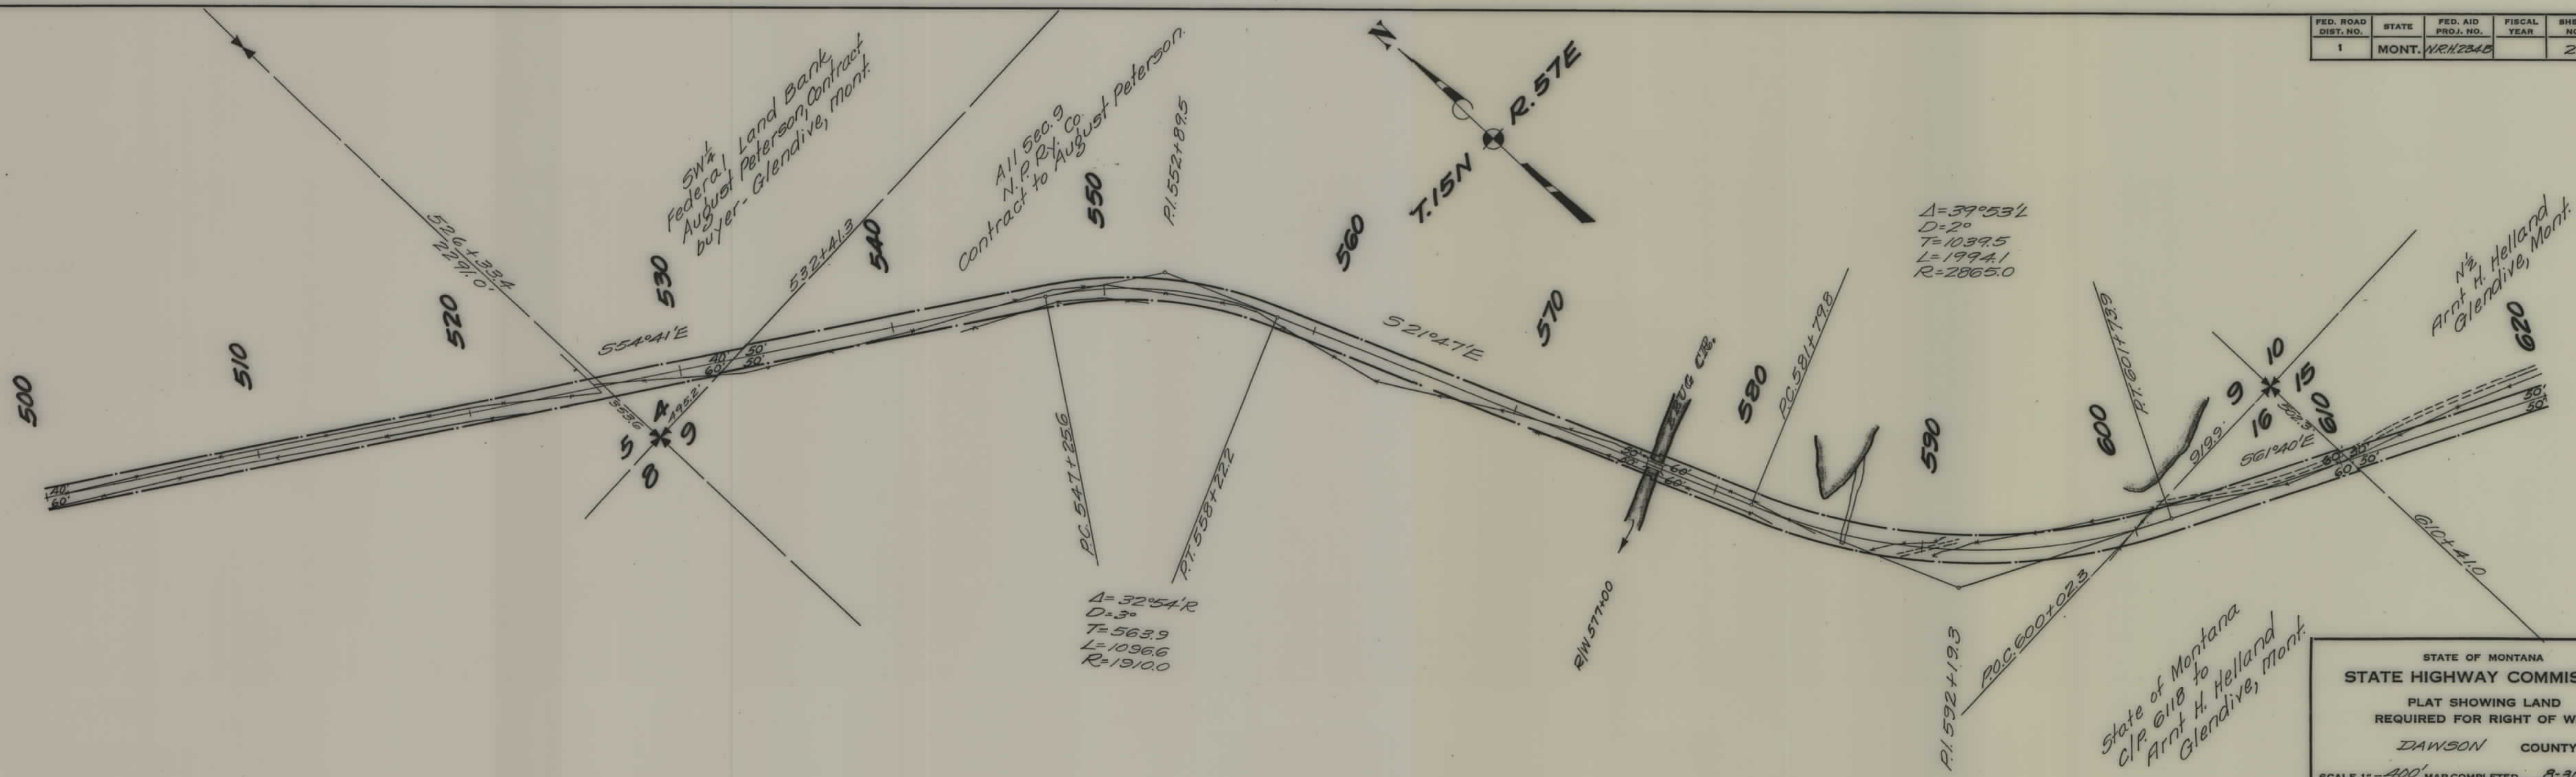

STATE OF MONTANA
STATE HIGHWAY COMMISSION
 PLAT SHOWING LAND
 REQUIRED FOR RIGHT OF WAY
 DAWSON COUNTY

SCALE 1" = 400' MAP COMPLETED 8-30-33


DESCRIPTIONS WRITTEN BY FQP DATE 9-6-33

DESCRIPTIONS CHECKED BY T.P.L. DATE 9-11-33

APPROVED BY _____ PLANS DEPT.


APPROVED BY _____ R/W ENGINEER

FED. ROAD DIST. NO.	STATE	FED. AID PROJ. NO.	FISCAL YEAR	SHEET NO.	TOTAL SHEETS
1	MONT.	NRH 234B		3	6

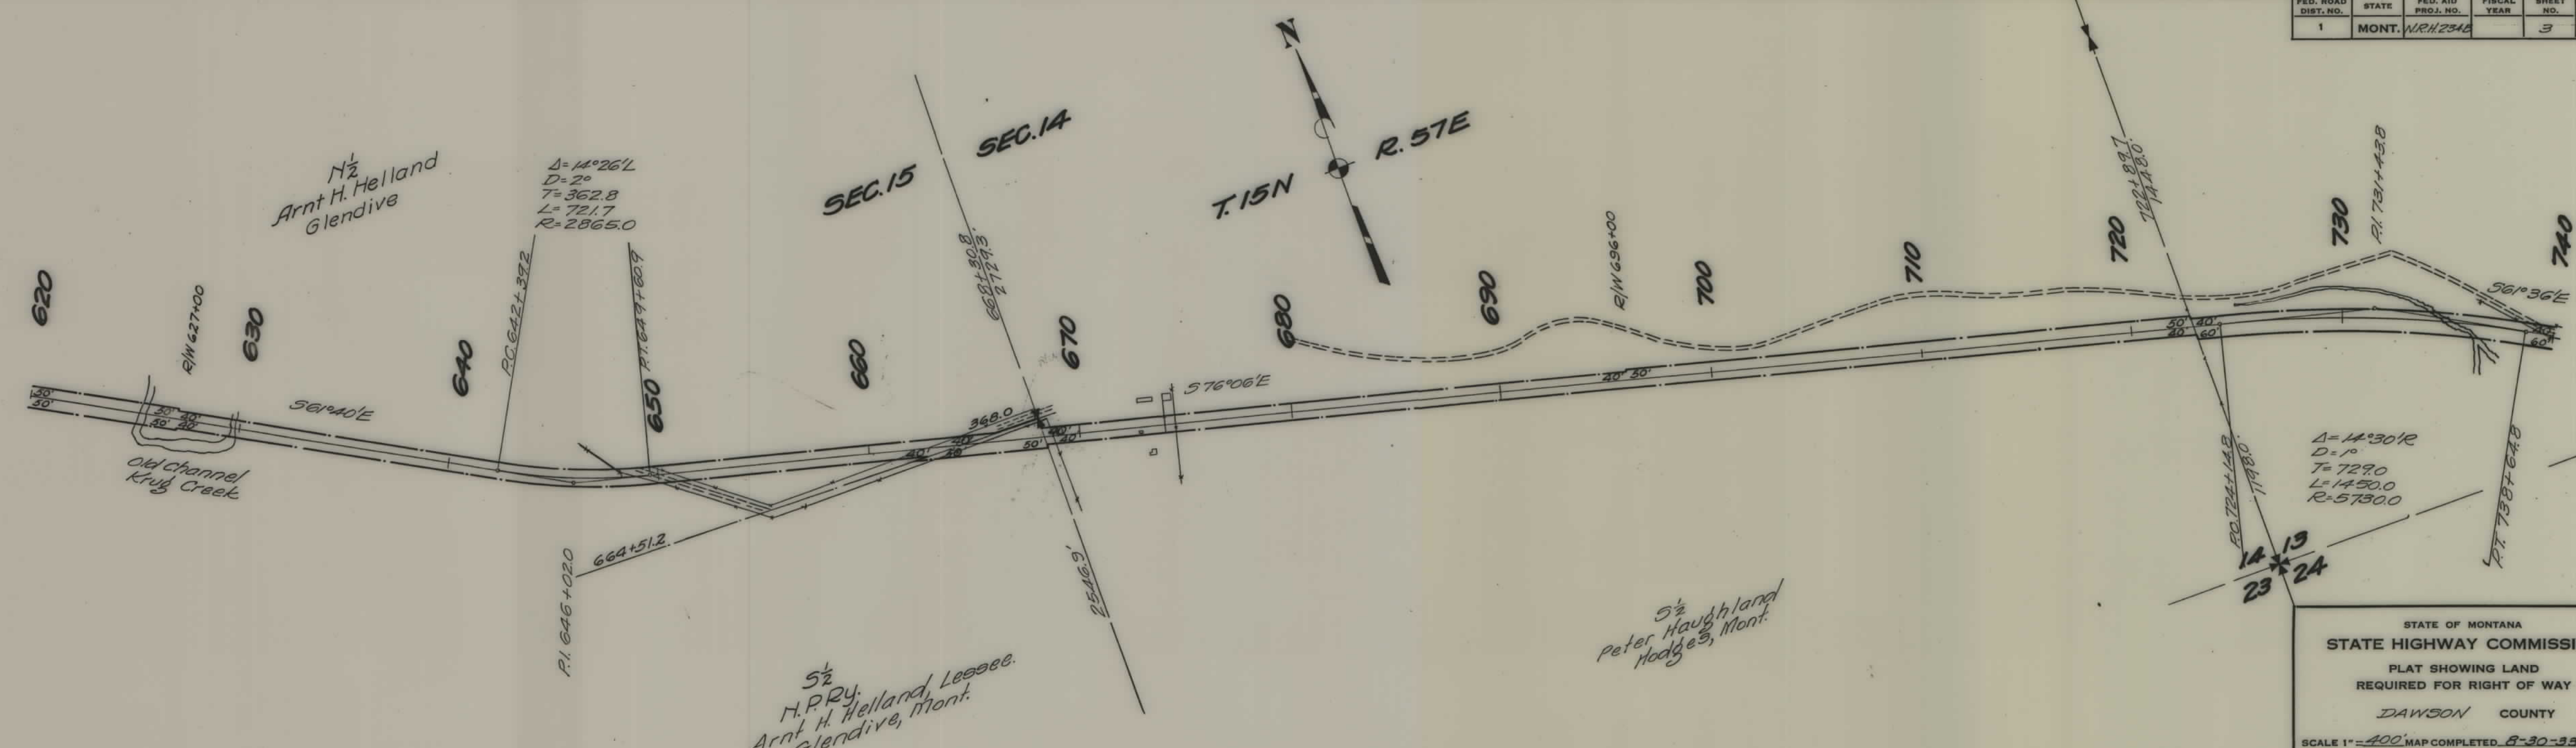


STATE OF MONTANA
STATE HIGHWAY COMMISSION
 PLAT SHOWING LAND
 REQUIRED FOR RIGHT OF WAY
 DAWSON COUNTY
 SCALE 1" = 400' MAP COMPLETED 8-30-33
 DESCRIPTIONS WRITTEN BY F.O.P. DATE 9-11-33
 DESCRIPTIONS CHECKED BY T.P.J. DATE 9-11-33
 APPROVED BY _____ PLANS DEPT.
 APPROVED BY _____ R/W ENGINEER

FED. ROAD DIST. NO.	STATE	FED. AID PROJ. NO.	FISCAL YEAR	SHEET NO.	TOTAL SHEETS
1	MONT.	NRH 234 B		4	6

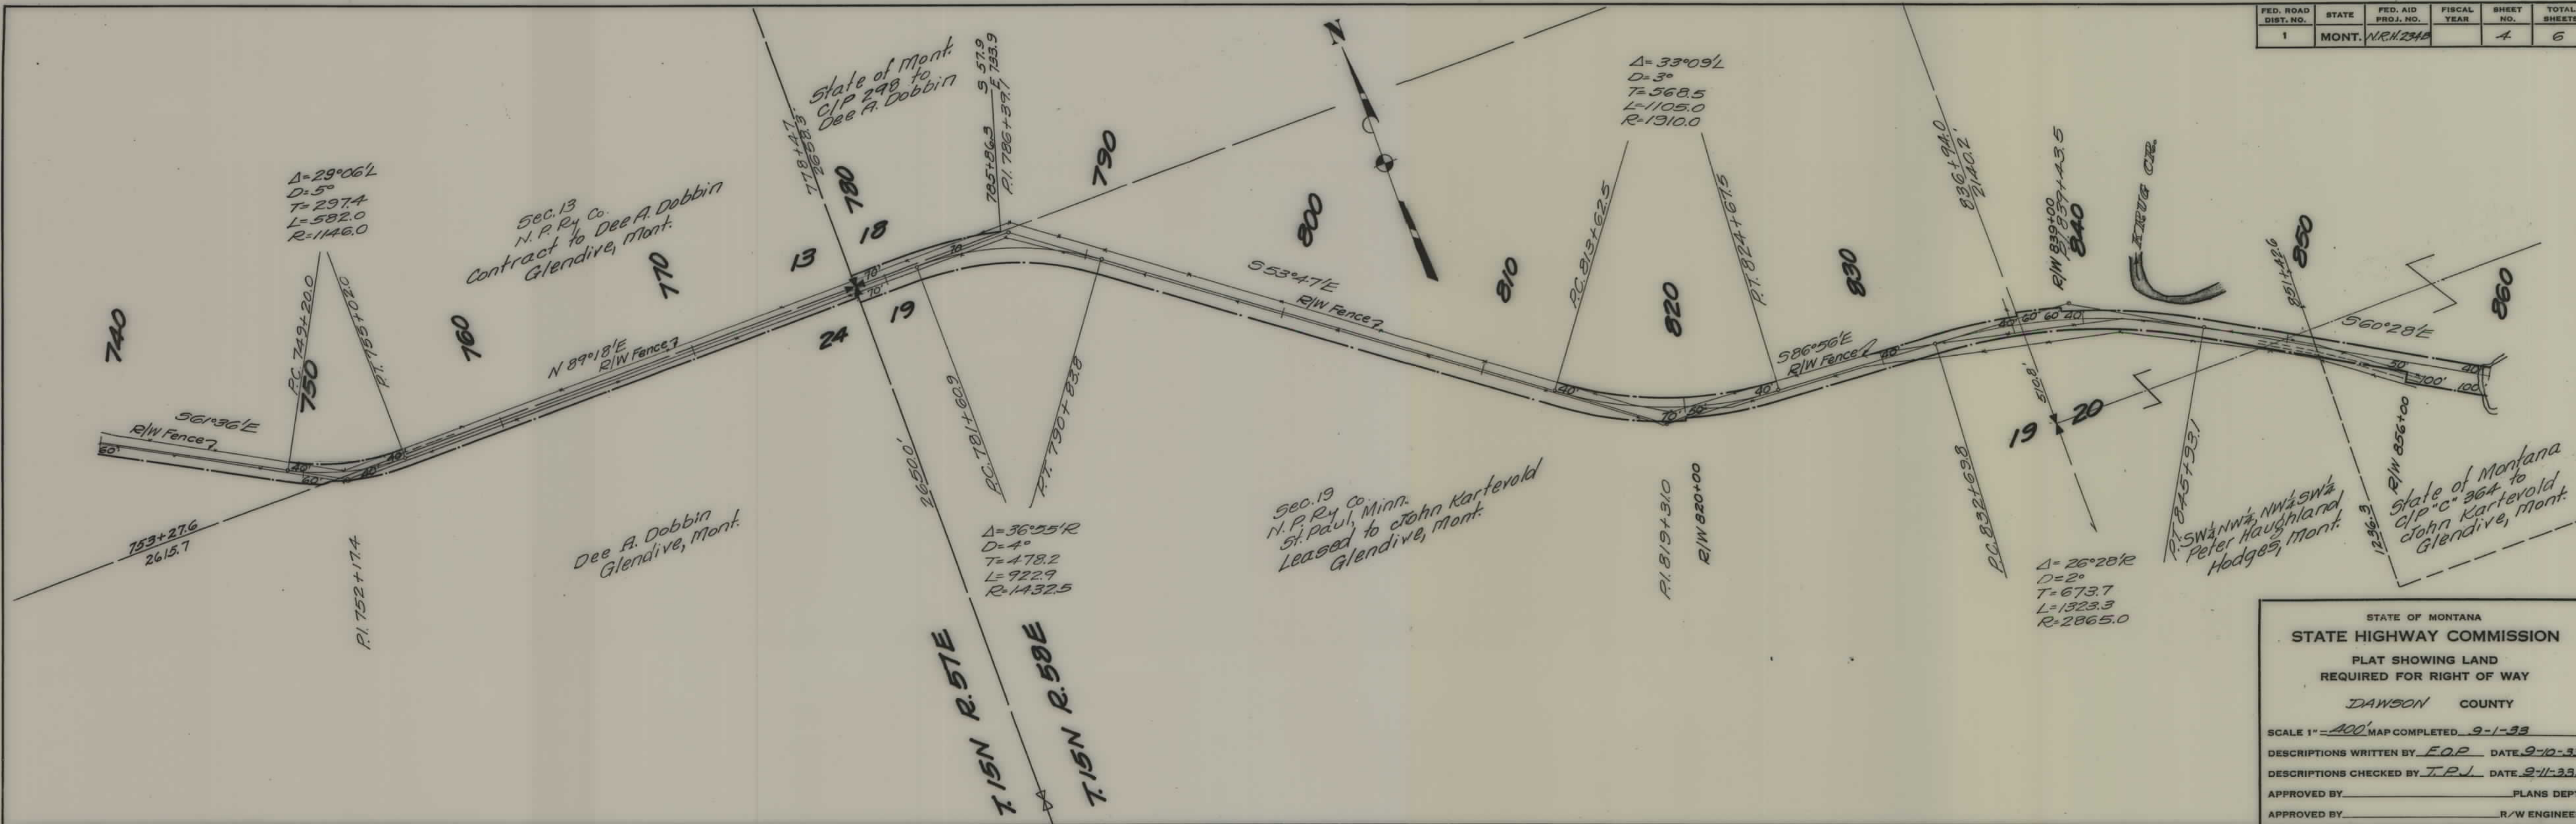


STATE OF MONTANA
STATE HIGHWAY COMMISSION
 PLAT SHOWING LAND
 REQUIRED FOR RIGHT OF WAY
 DAWSON COUNTY
 SCALE 1" = 400' MAP COMPLETED 9-1-33
 DESCRIPTIONS WRITTEN BY F.O.P. DATE 9-10-33
 DESCRIPTIONS CHECKED BY T.P.J. DATE 9-11-33
 APPROVED BY _____ PLANS DEPT.
 APPROVED BY _____ R/W ENGINEER

FED. ROAD DIST. NO.	STATE	FED. AID PROJ. NO.	FISCAL YEAR	SHEET NO.	TOTAL SHEETS
1	MONT.	NRH 234B		5	6

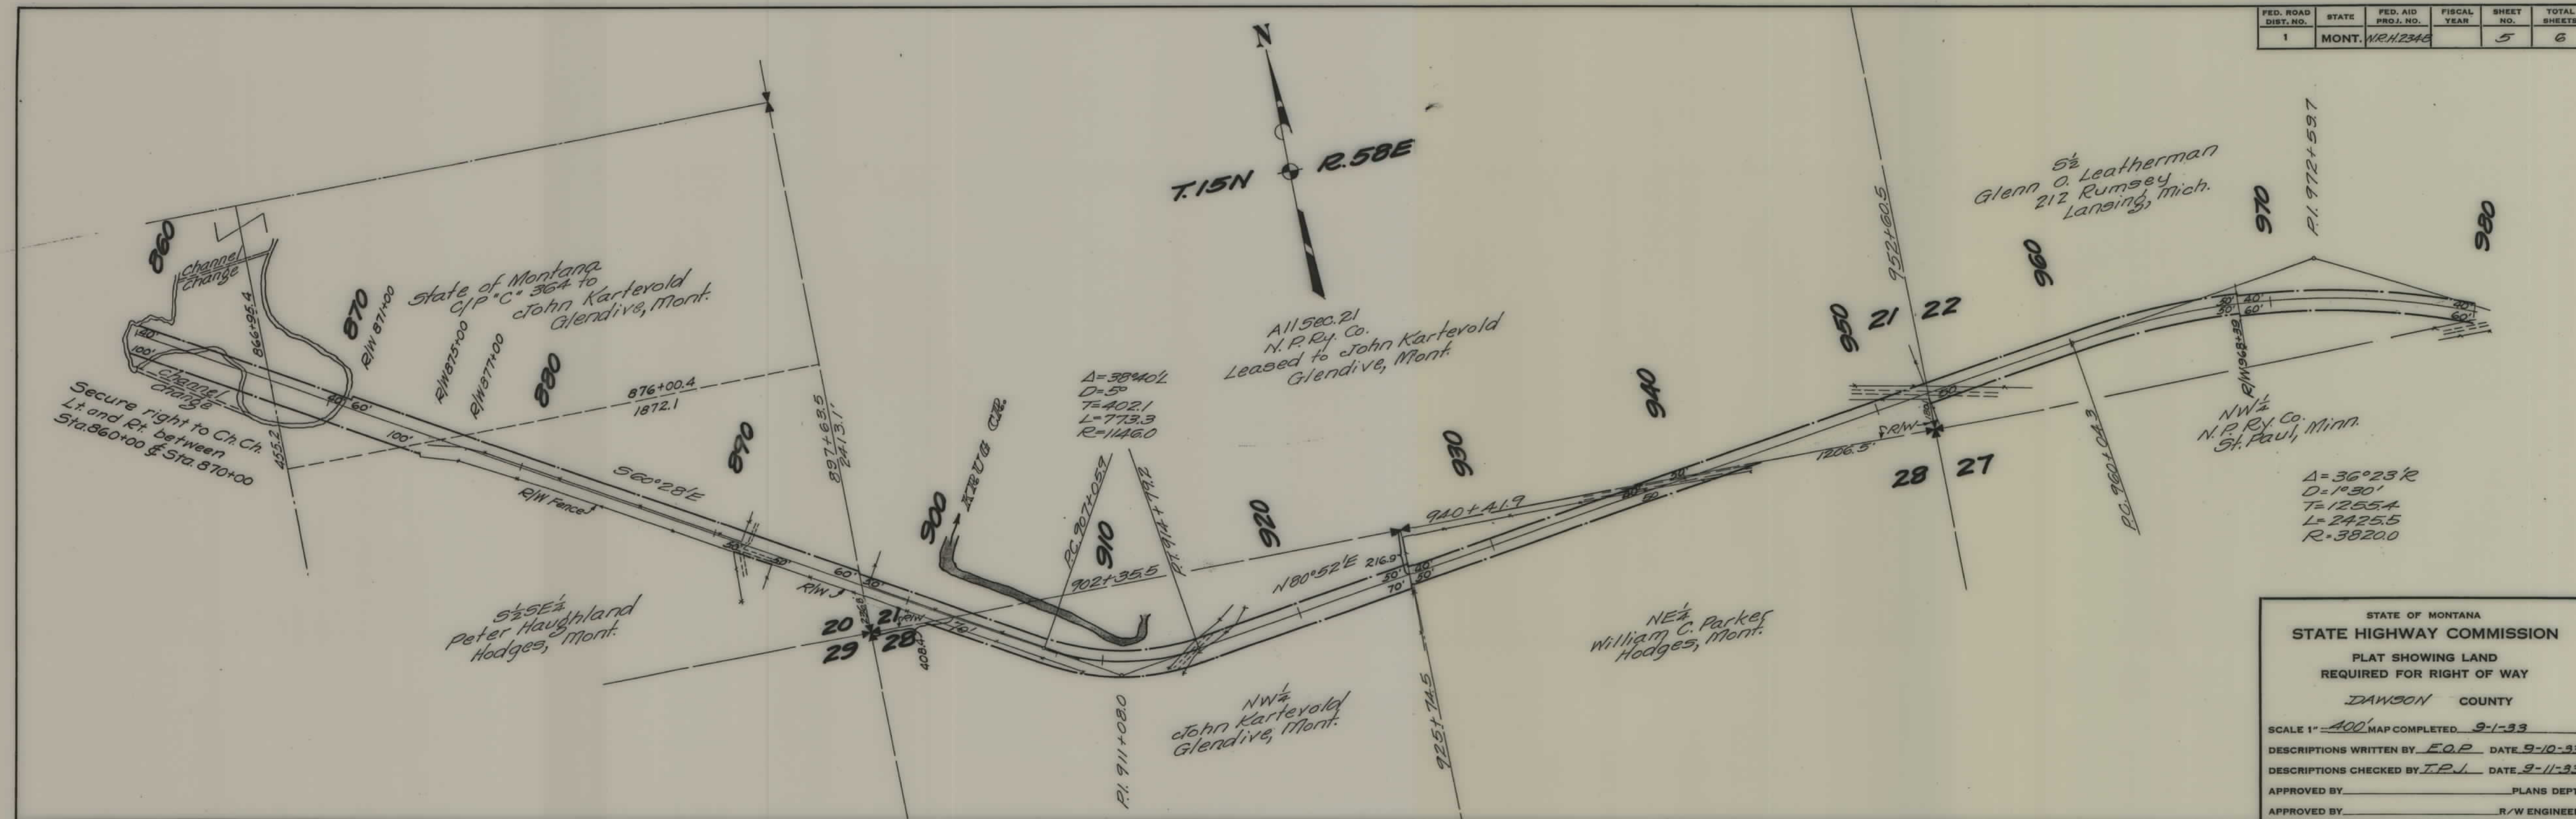

STATE OF MONTANA
 STATE HIGHWAY COMMISSION
 PLAT SHOWING LAND
 REQUIRED FOR RIGHT OF WAY
 DAWSON COUNTY

SCALE 1" = 400' MAP COMPLETED 9-1-33
 DESCRIPTIONS WRITTEN BY E.O.P. DATE 9-10-33
 DESCRIPTIONS CHECKED BY T.P.J. DATE 9-11-33
 APPROVED BY _____ PLANS DEPT.
 APPROVED BY _____ R/W ENGINEER

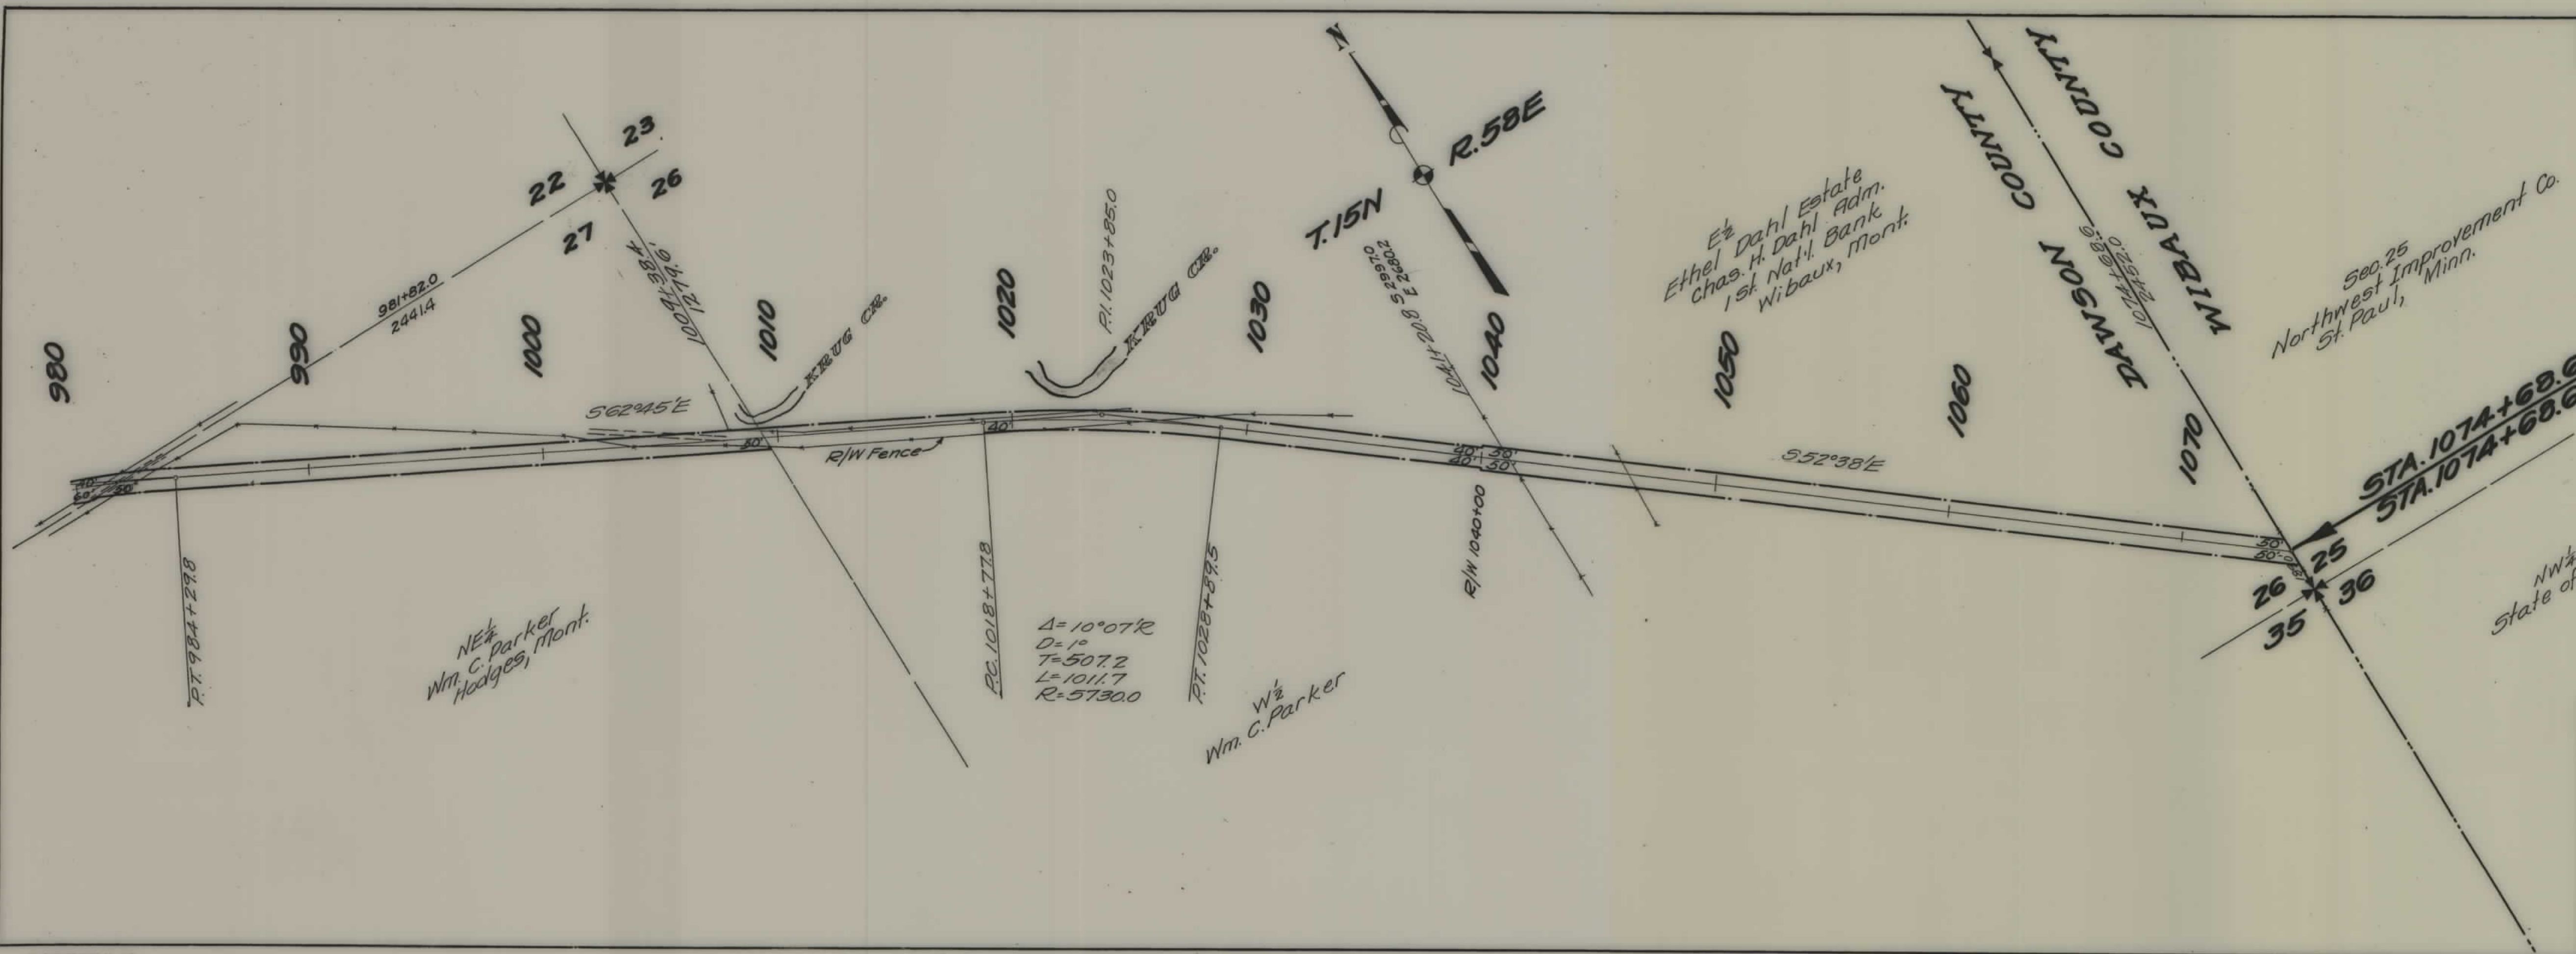

FED. ROAD DIST. NO.	STATE	FED. AID PROJ. NO.	FISCAL YEAR	SHEET NO.	TOTAL SHEETS
1	MONT.	NRH 234-B		6	6

STA. 1074+68.6 END OF N.R.H. 234-B
 STA. 1074+68.6 BEGIN N.R.H. 1.

STATE OF MONTANA
 STATE HIGHWAY COMMISSION
 PLAT SHOWING LAND
 REQUIRED FOR RIGHT OF WAY
 DAWSON COUNTY

SCALE 1" = 400' MAP COMPLETED 9-1-33

DESCRIPTIONS WRITTEN BY E.O.R. DATE 9-10-33

DESCRIPTIONS CHECKED BY T.P.J. DATE 9-11-33

APPROVED BY _____ PLANS DEPT.

APPROVED BY _____ R/W ENGINEER