
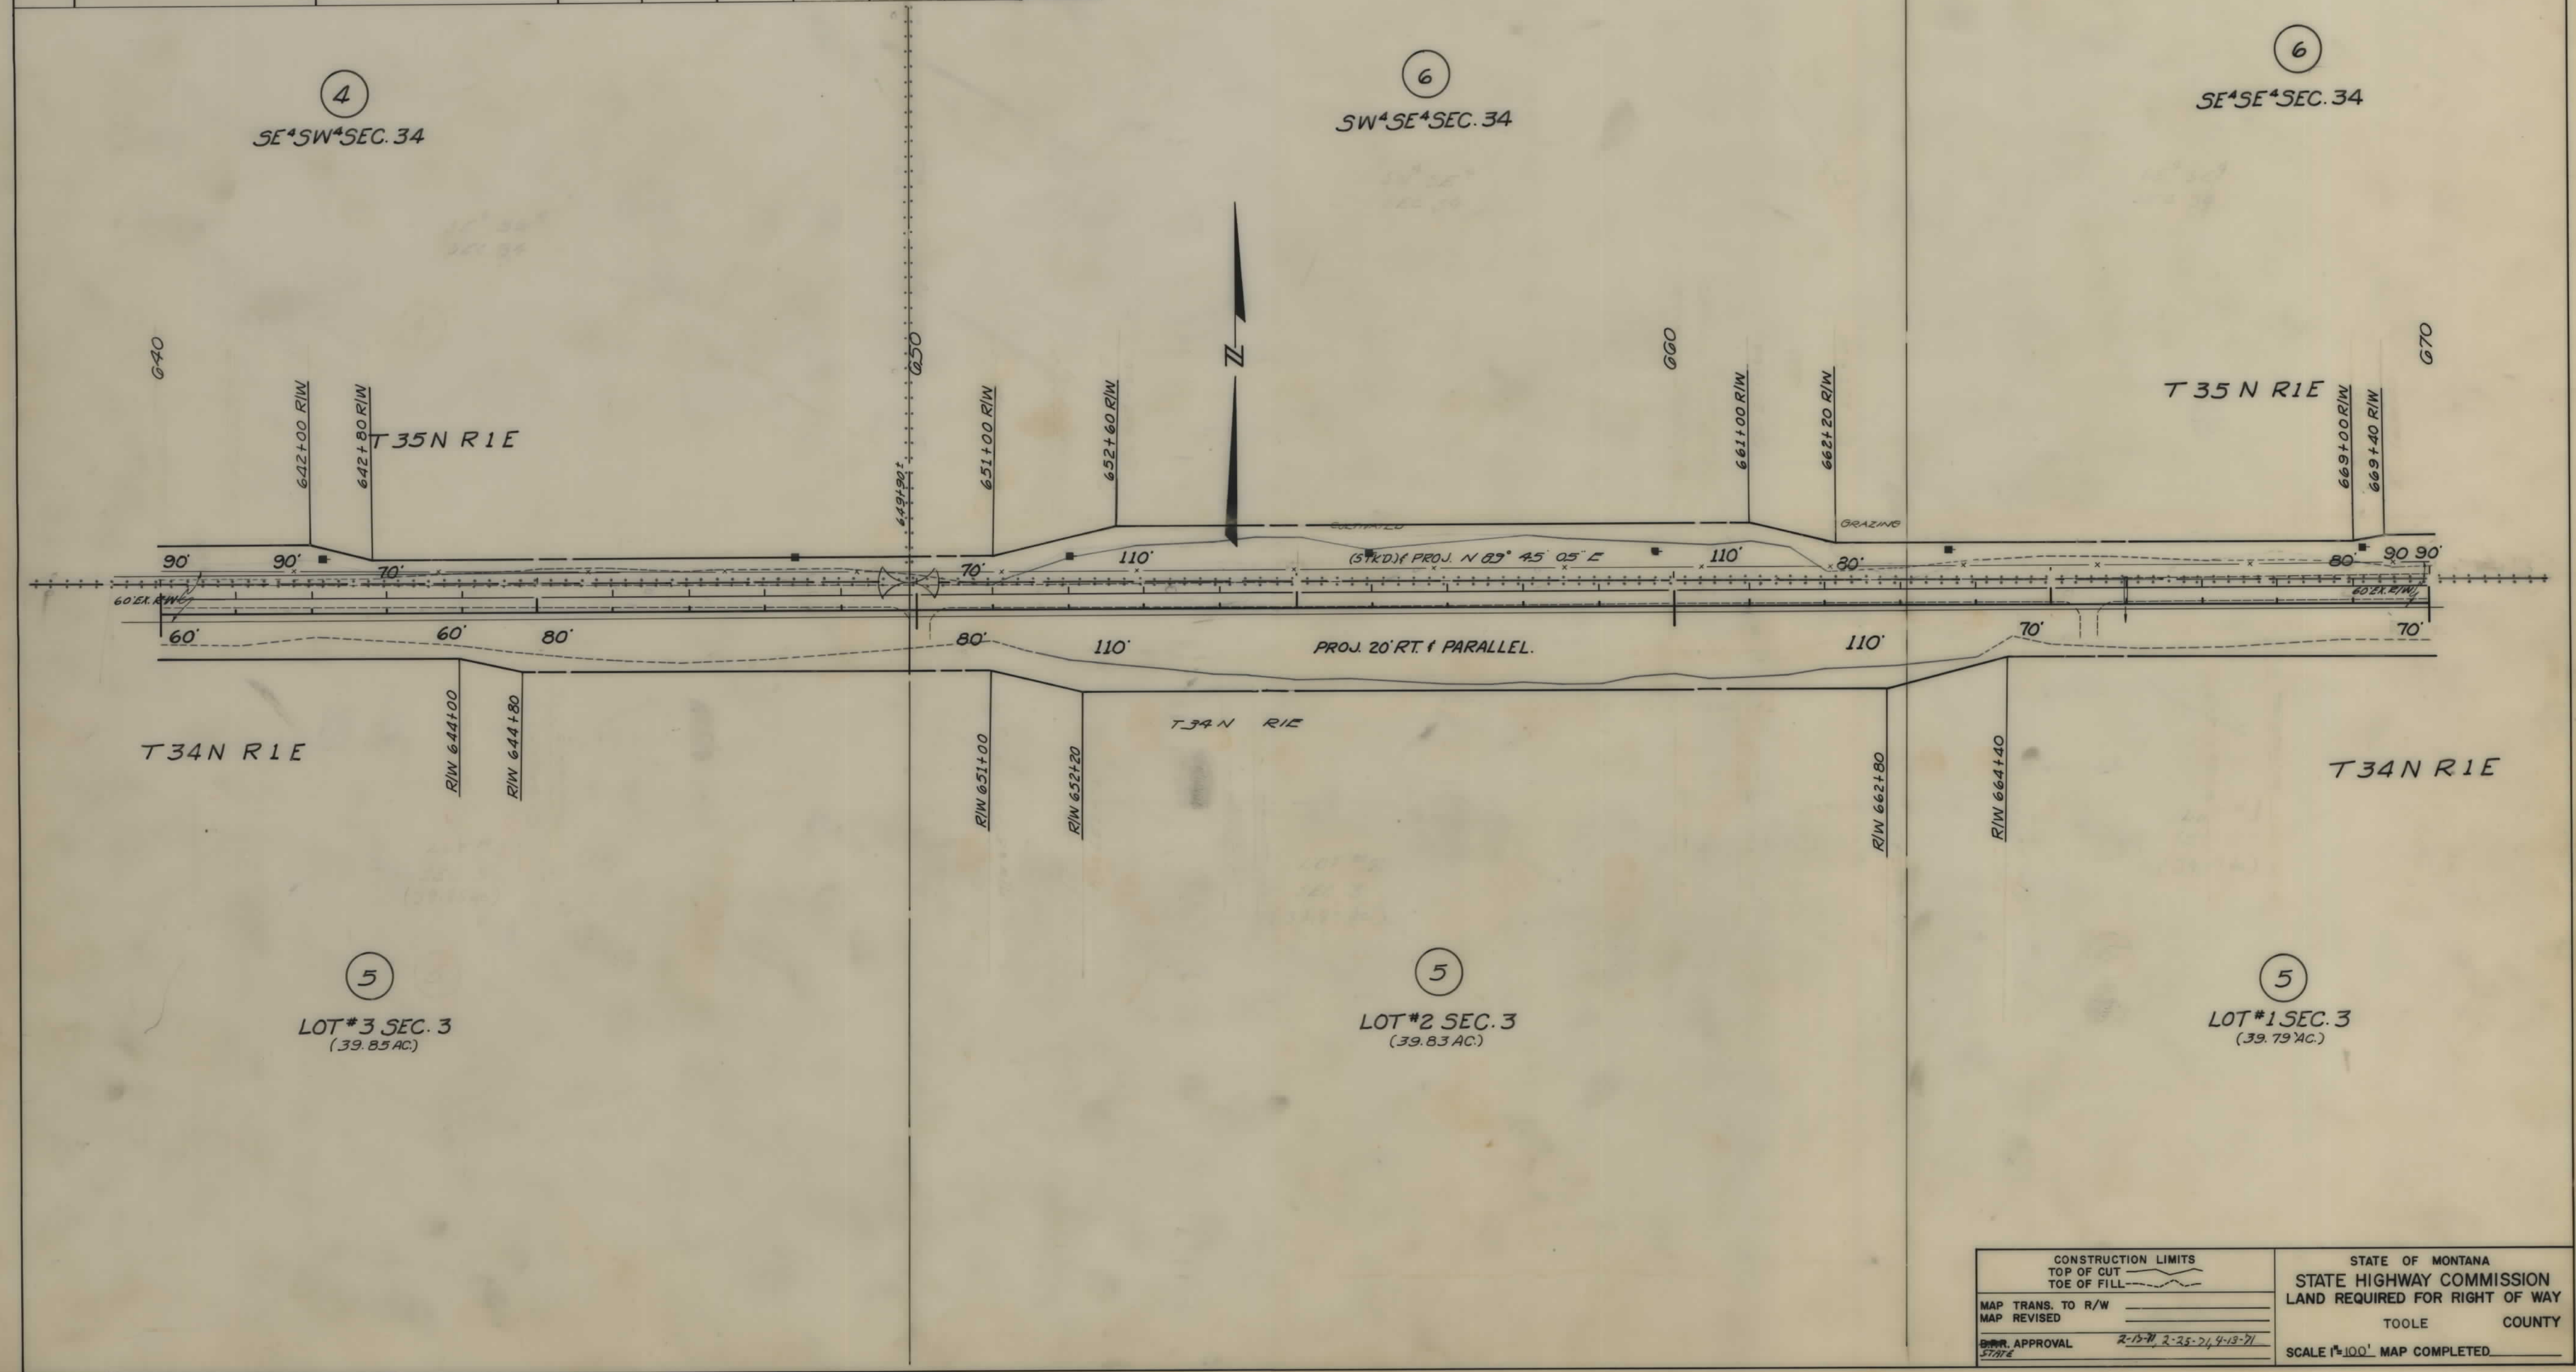



PLANS
NOT
TO
SCALE

FED. ROAD DIST. NO.	STATE OF	FED. AID PROJECT NUMBERS		STATE	SHEET	TOTAL
		CONST. NO.	R/W NO.	NO.	NO.	SHEETS
8	MONTANA		RS-237(8)	3237-08	4	21

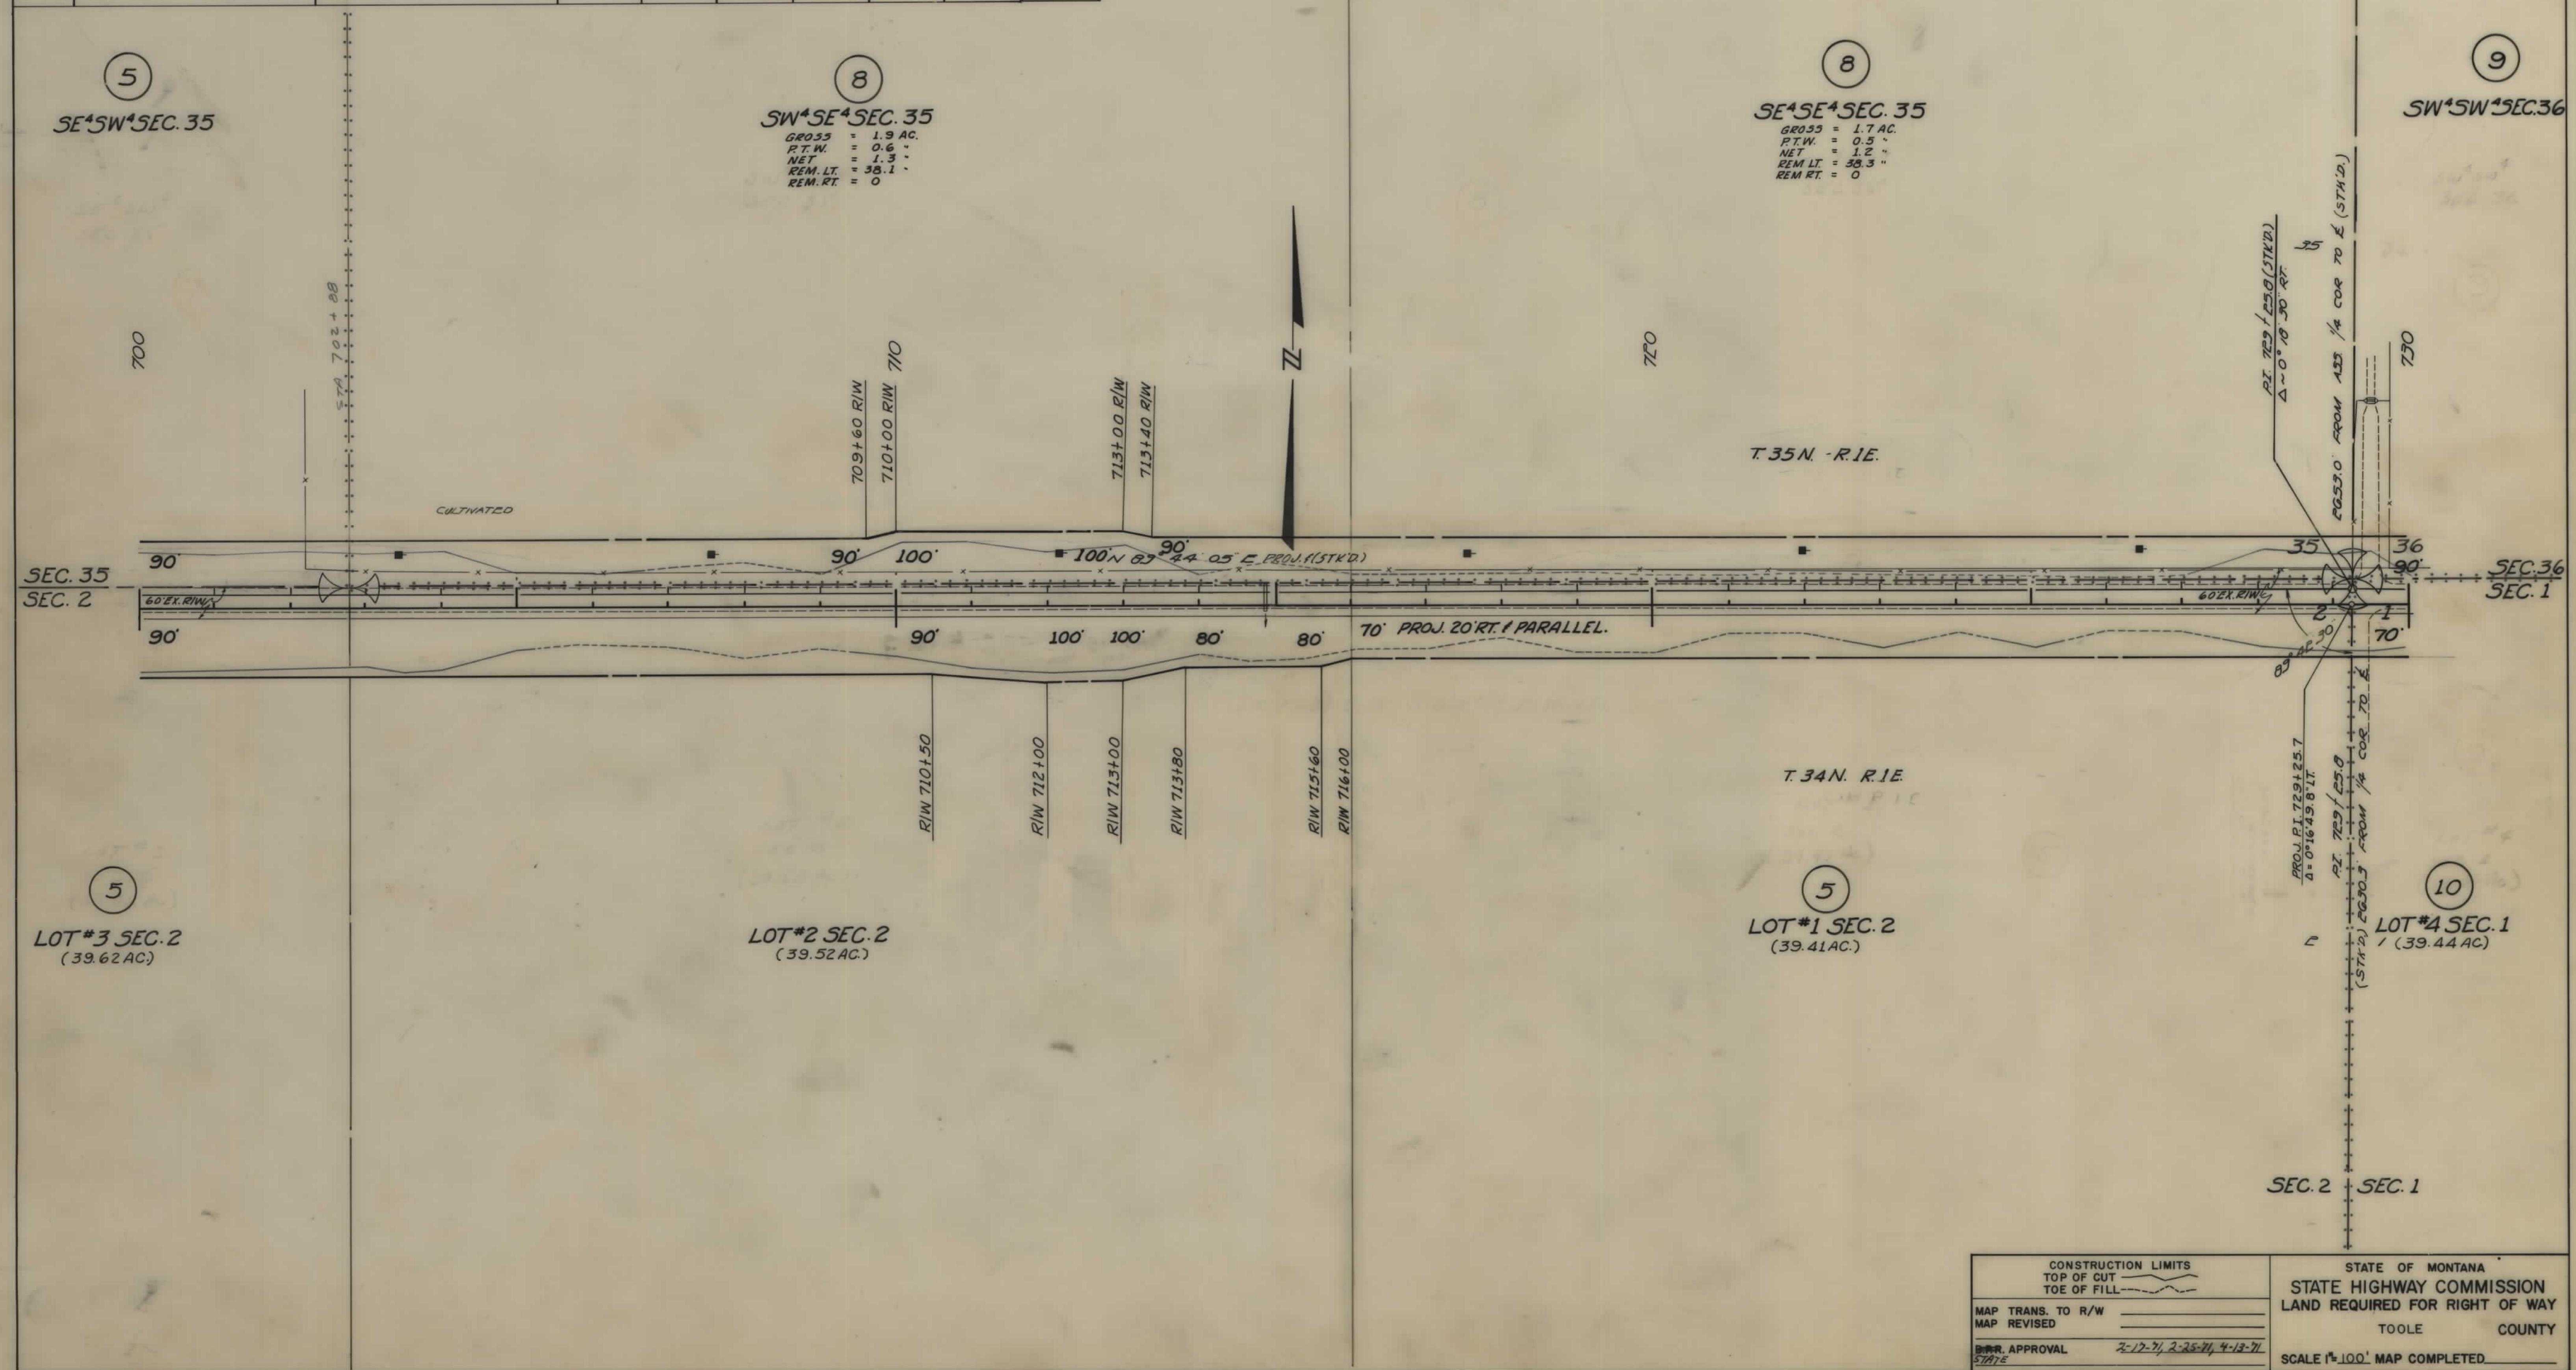


[illegible]

FED. ROAD DIST. NO.	STATE OF	FED. AID PROJECT NUMBERS		STATE	SHEET	TOTAL
		CONST NO.	R/W NO.	NO.	NO.	SHEETS
8	MONTANA		RS-237 (8)	3237-08	7	21

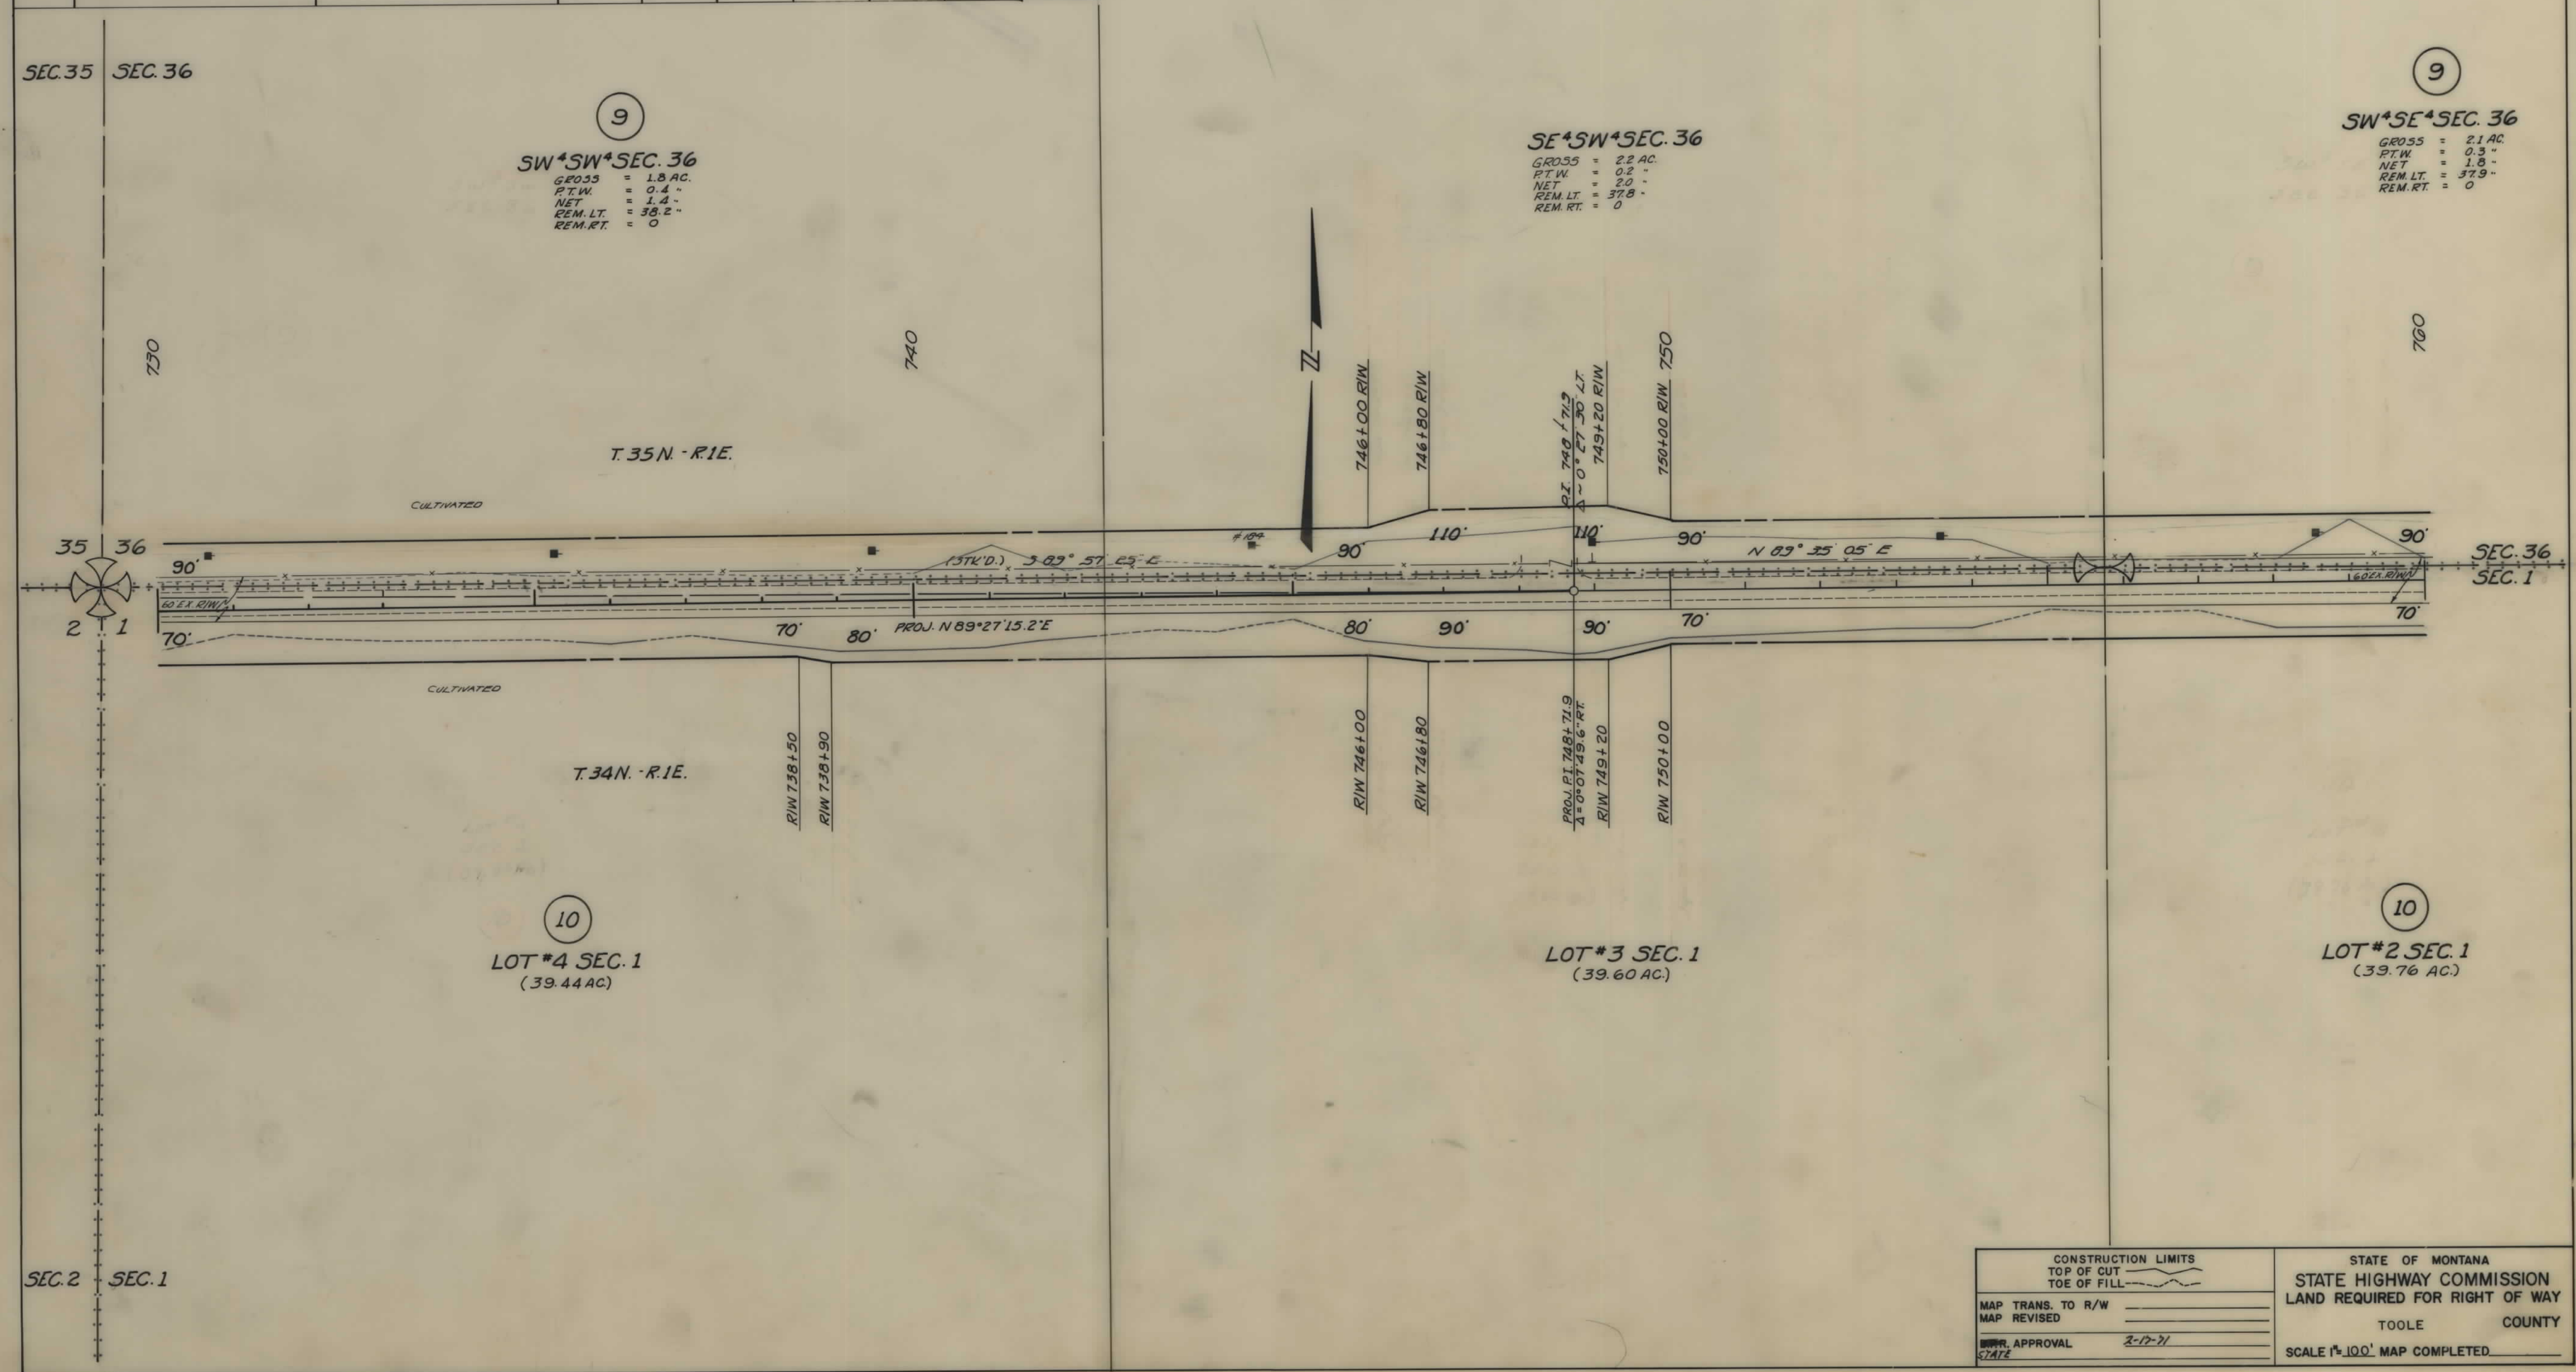


FED. ROAD DIST. NO.	STATE OF	FED. AID PROJECT NUMBERS		STATE	SHEET	TOTAL
		CONST. NO.	R/W NO.	NO.	NO.	SHEETS
8	MONTANA		RS-237 (8)	3237-08	11	21

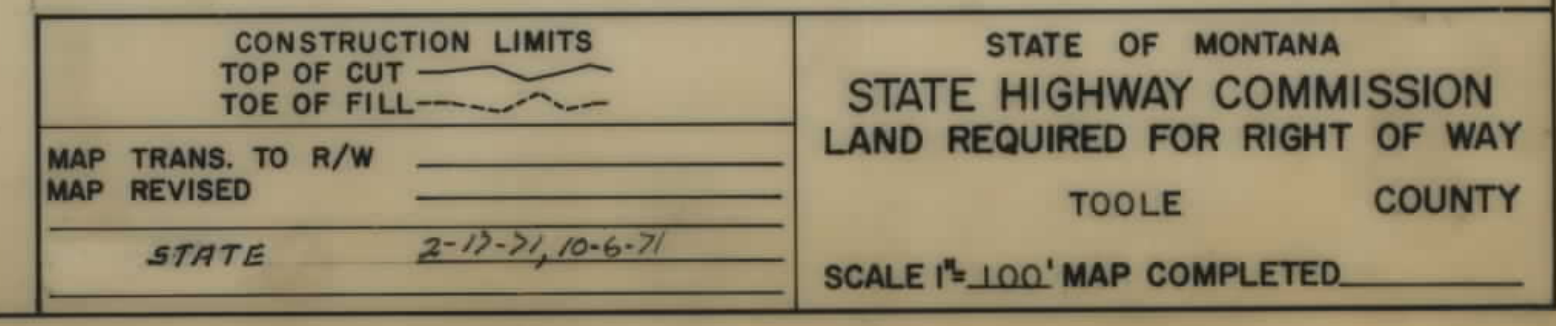

OWNERSHIPS									
PARCEL	NAME	ADDRESS	TOTAL AREA	GROSS R/W AREA	P.T.W. AREA	AREA TO BE ACQUIRED	REMAINDER		CONST. PERMIT AREA
							LEFT	RIGHT	
15	JOE & ANN E. TOMAYER	GALATA, MONT.	2,197.5 AC.	37.7 AC.	10.8 AC.	26.9 AC.	1,515.7 AC.	644.1 AC.	0.2 AC.
16	THE STATE OF MONTANA	STATE CAPITAL BLDG., HELENA, MONT.	160.0 "	13.1 "		13.1 "	107.2 "	39.7 "	0.2 "
15A	JOE & ANN E. TOMAYER	GALATA, MONT.							0.3 "

FED. ROAD DIST. NO.	STATE OF	FED. AID PROJECT NUMBERS		STATE NO.	SHEET NO.	TOTAL SHEETS
		CONST. NO.	R/W NO.			
8	MONTANA		RS-237 (8)	3237-08	14	21

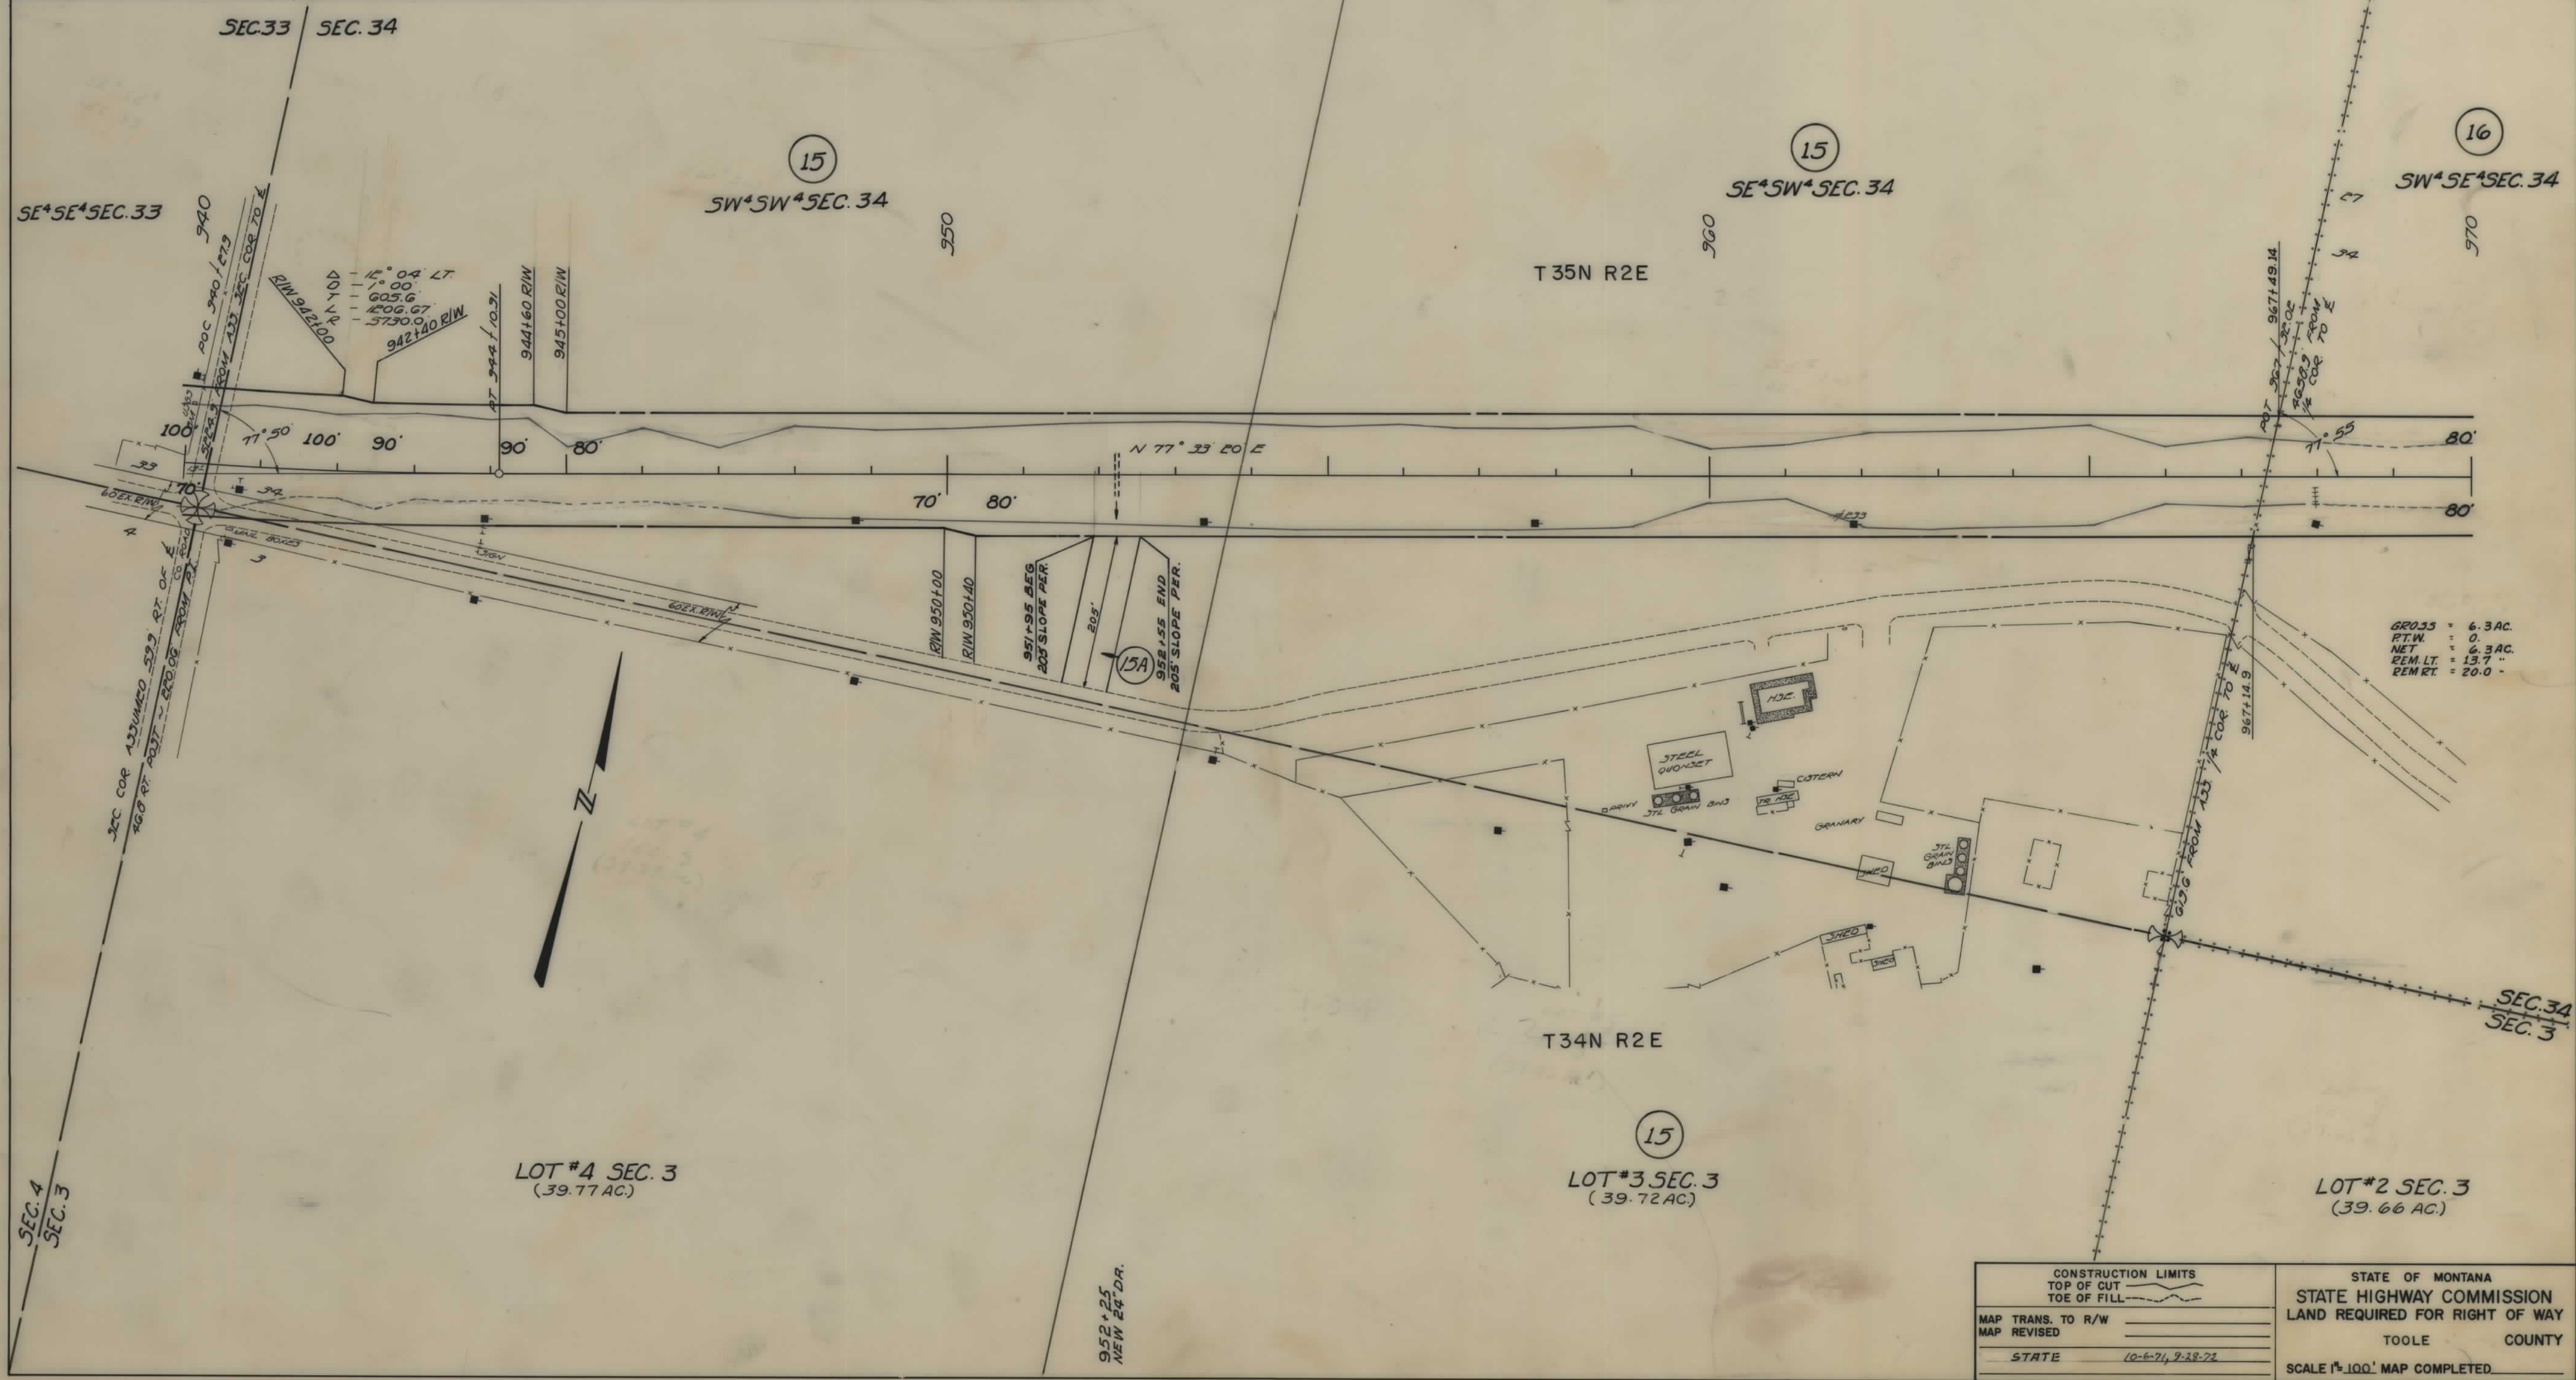

GROSS = 6.3 AC.
 RT.W. = 0.
 NET = 6.3 AC.
 REM. LT. = 13.7 "
 REM. RT. = 20.0 "

CONSTRUCTION LIMITS		STATE OF MONTANA	
TOP OF CUT	TOE OF FILL	STATE HIGHWAY COMMISSION	
MAP TRANS. TO R/W		LAND REQUIRED FOR RIGHT OF WAY	
MAP REVISED		TOOLE COUNTY	
STATE	10-6-71, 9-28-72	SCALE 1" = 100' MAP COMPLETED.	

