


PLANS
NOT
TO
SCALE

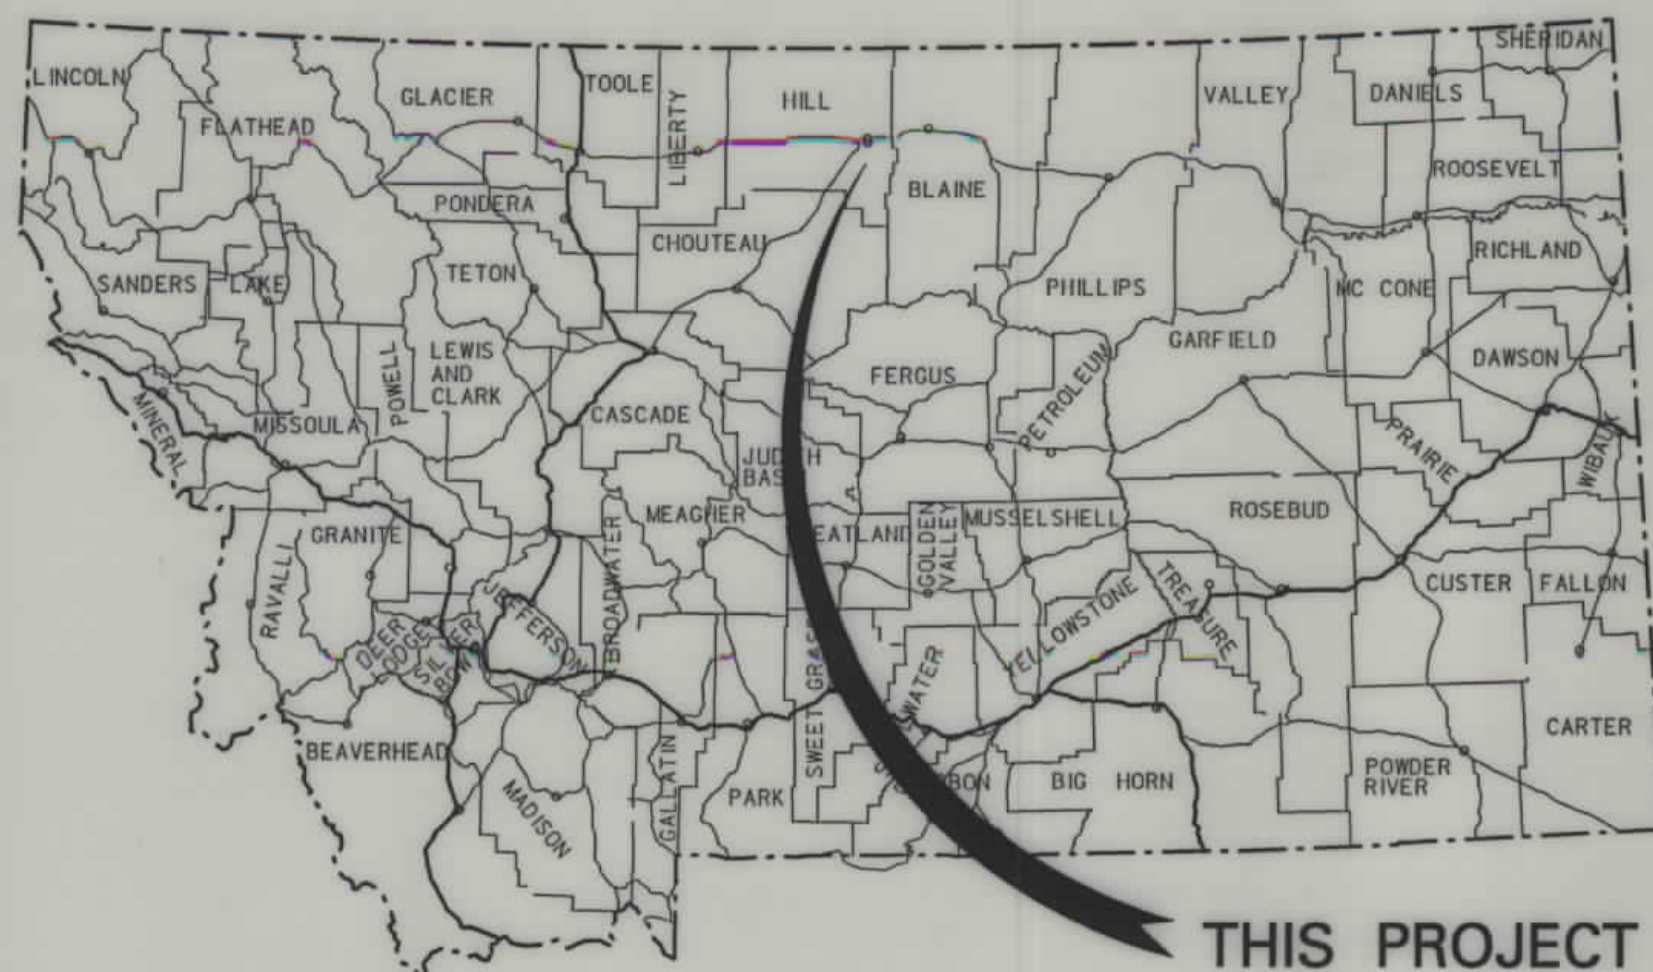

MONTANA DEPARTMENT OF TRANSPORTATION

STATE	RIGHT OF WAY ID.	SHEET NO.	TOTAL SHEETS
MONTANA	STPS 234-1(13)9	1	26

PROJECT NUMBER 2837-013

HAVRE - S.

RIGHT OF WAY PLAN OF FEDERAL AID PROJECT STPS 234-1(13)9

HAVRE - S. HILL COUNTY

16.2 Kilometers

CONVENTIONAL SIGNS


PROPOSED RIGHT OF WAY LINE	---
EXISTING RIGHT OF WAY LINE	---
RAILROAD RIGHT OF WAY LINE	---
RIGHT OF WAY BASELINE	---
STK'D CENTERLINE	---
SECTION LINE	---
OWNERSHIP BOUNDARY	---
FULL ACCESS CONTROL	AG AG
LIMITED ACCESS CONTROL	///
EXISTING ACCESS CONTROL	///
PRESENT TRAVELED WAY (P.T.W.)	---
FENCE LINE	---
EXISTING GUARDRAIL	---
PROPOSED GUARDRAIL	---
GATE IN FENCE	---
CATTLE GUARD: EXIST. - PROPOSED	---
SECTION CORNER	FOUND UNFOUND
1/4 SECTION CORNER	---
CLOSING CORNER	---
MEANDER CORNER	---
CENTER OF SECTION	---
RIGHT OF WAY MONUMENT	---
PROPERTY CORNER PIN	---
POWER POLE IN PLACE	---
TELEPHONE POLE IN PLACE	---
TELEGRAPH POLE IN PLACE	---
LIGHT POLE	---
PROPOSED CULVERT	---
EXISTING CULVERT	---
OUTLET DITCH	---
INLET DITCH	---
EXISTING DITCH	---
CHANNEL CHANGES	---
DITCH BLOCK	---
RIPRAP	---
BRIDGES	---
RAILROADS	---
PARCEL NUMBERS	---
APPROACH: EXIST.- PROPOSED	---

ASSOCIATED PROJECT ID.
STPS 234-1(4)0 P.E.

RELATED PROJECTS
S-US 70(1)

FHWAMDT APPROVAL 5/8/02

MAP REVISED

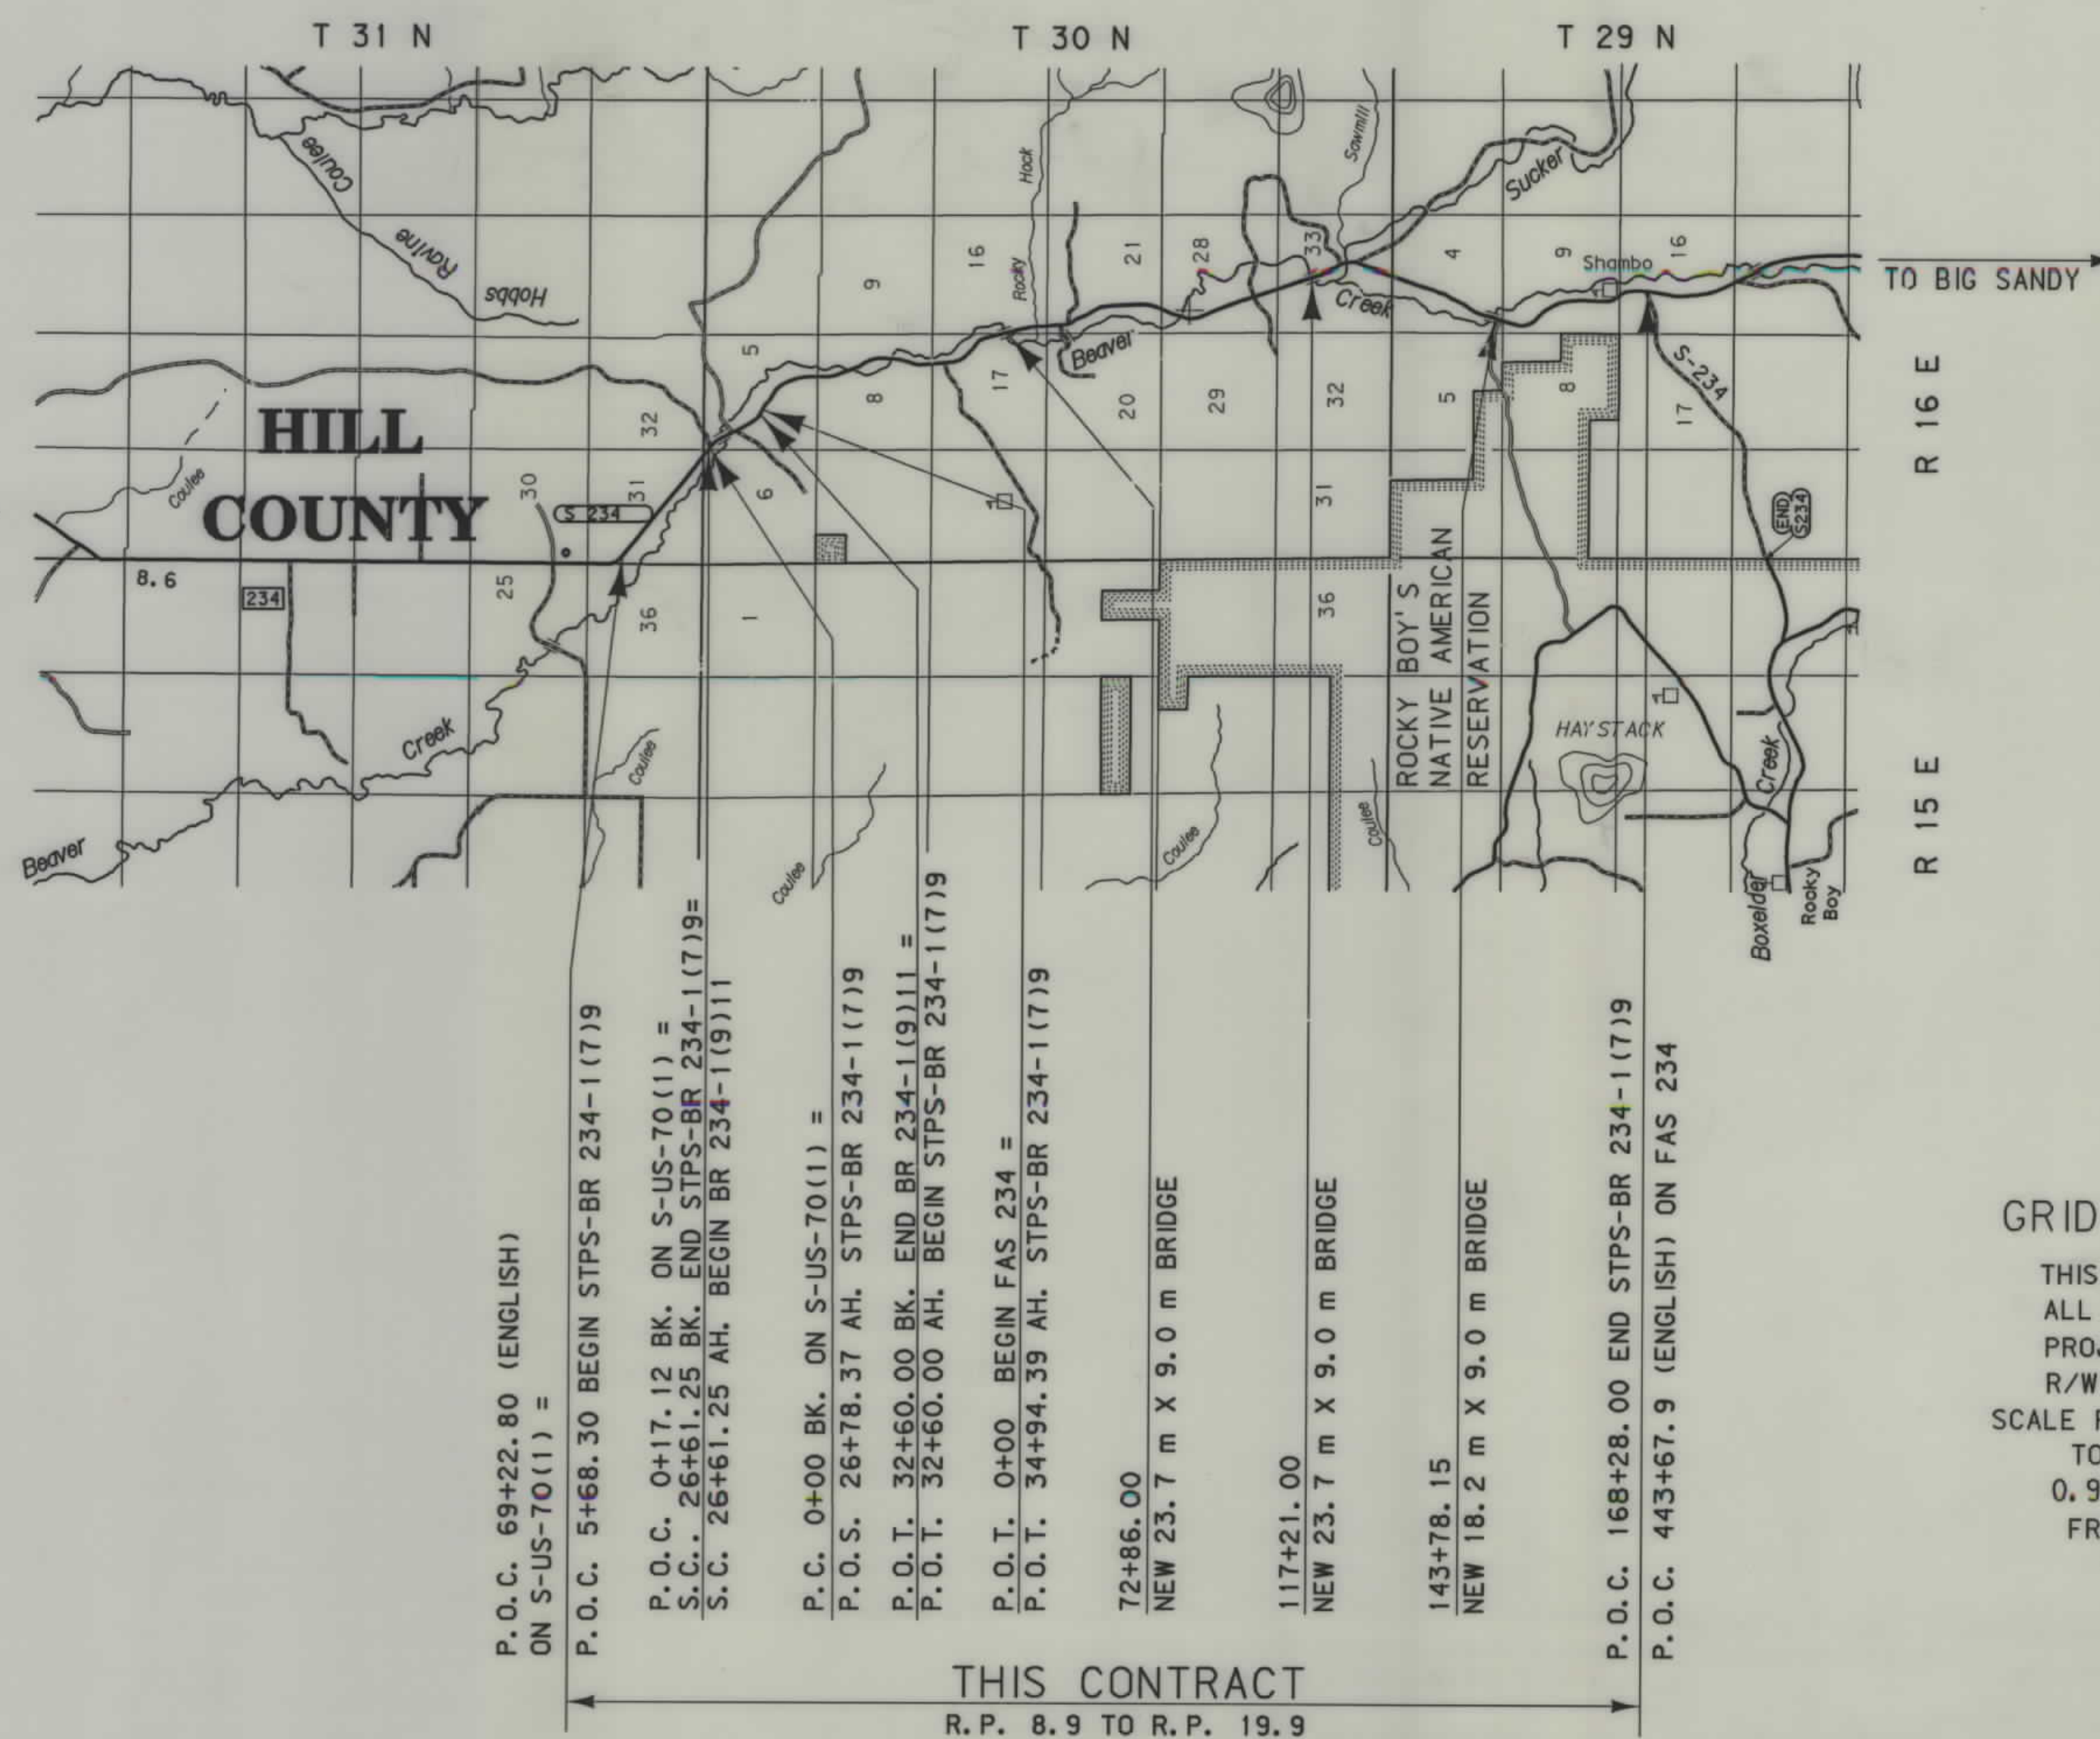

SEE SHEET NO. 2 FOR OWNERSHIP NAMES, ADDRESSES, AREAS, ETC.

GRID STATE PLANE COORDINATES

THIS IS A STATE PLANE COORDINATE PROJECT. ALL DIMENSIONS, DISTANCES AND AREAS ON THIS PROJECT ARE GRID, EXCEPT FOR THE EXISTING R/W WIDTH, WHICH IS RECORD. THE COMBINATION SCALE FACTOR FROM CONTROL POINT 9A (STA. 2+85.69) TO CONTROL POINT 14D (STA. 90+30.19) IS 0.99952062. THE COMBINATION SCALE FACTOR FROM CONTROL POINT 14D TO CONTROL POINT 19D (STA. 166+78.03) IS 0.99947710.

NOTES: 1. ALL MEASUREMENTS ARE METRIC EXCEPT AS NOTED



RDRW

\\2837\GWR.TOW
05/21/02 PM
07:56:09 PM
- 214 EPS - U4059

OWNERSHIP																			
PARCEL	NAME	ADDRESS	TOTAL AREA		GROSS R/W AREA		EX. EASE. AREA		NET AREA		REMAINDER				CONST. PMT. AREA		EASE. AREA		SHEET NO.
			METRIC	ENGLISH	METRIC	ENGLISH	METRIC	ENGLISH	METRIC	ENGLISH	LEFT		RIGHT		METRIC	ENGLISH	METRIC	ENGLISH	
1	HILL COUNTY	HAVRE, MT 59501			*62.206 ha	*153.71 AC	*24.917 ha	*61.57 AC	*37.289 ha	*92.14 AC					0.674 ha	1.67 AC			3-26

* INCLUDES THE FOLLOWING AREAS INVOLVING EASEMENT (STA. 107+00 LT. TO STA. 118+60 LT.) TO THE DEPARTMENT OF FISH, WILDLIFE, AND PARKS (2165 HWY 2 EAST, HAVRE, MT 59501)

GROSS R/W AREA: 1.062 ha (2.62 AC)
EX. EASE. AREA: 0.029 ha (0.07 AC)
NET AREA: 1.033 ha (2.55 AC)
CONST. PMT. AREA: 0.107 ha (0.26 AC)

* DEDICATED TO THE PUBLIC BY RESOLUTION NO. 02-1859, DATED 01/18/2002, DOCUMENT NO. 540612

GRID STATE PLANE COORDINATES

THIS IS A STATE PLANE COORDINATE PROJECT. ALL DIMENSIONS, DISTANCES AND AREAS ON THIS PROJECT ARE GRID, EXCEPT FOR THE EXISTING R/W WIDTH, WHICH IS RECORD. THE COMBINATION SCALE FACTOR FROM CONTROL POINT 9A (STA. 2+85.69) TO CONTROL POINT 14D (STA. 90+30.19) IS 0.99952062. THE COMBINATION SCALE FACTOR FROM CONTROL POINT 14D TO CONTROL POINT 19D (STA. 166+78.03) IS 0.99947710.

NOTES: 1. ALL MEASUREMENTS ARE METRIC EXCEPT AS NOTED
2. THE PROPOSED R/W LINE WHERE A SPIRAL CURVE TRANSITION IS USED IS A CHORD RATHER THAN A CONCENTRIC CURVE.
3. THE ENGLISH AREAS ARE FOR INFORMATIONAL PURPOSES ONLY.
4. ALL STATIONS AND OFFSETS FOR R/W BREAKS ARE IN REFERENCE TO THE R/W BASELINE.

BACKSLOPE LIMITS INCLUDE ROUNDING	
CONSTRUCTION LIMITS:	
FHWA/DOT APPROVAL	5/8/02
MAP REVISED	


0 50M 100M

MONTANA
DEPARTMENT OF TRANSPORTATION
RIGHT OF WAY PLAN
HILL COUNTY
SCALE 1:1000

SEE SHEET NO. 2 FOR OWNERSHIP NAMES, ADDRESSES, AREAS, ETC.

STATE	RIGHT OF WAY ID.	SHEET NO.	TOTAL SHEETS
MONTANA	STPS 234-1(13)9	3	26
PROJECT NUMBER 2837-013			

HAVRE - S.

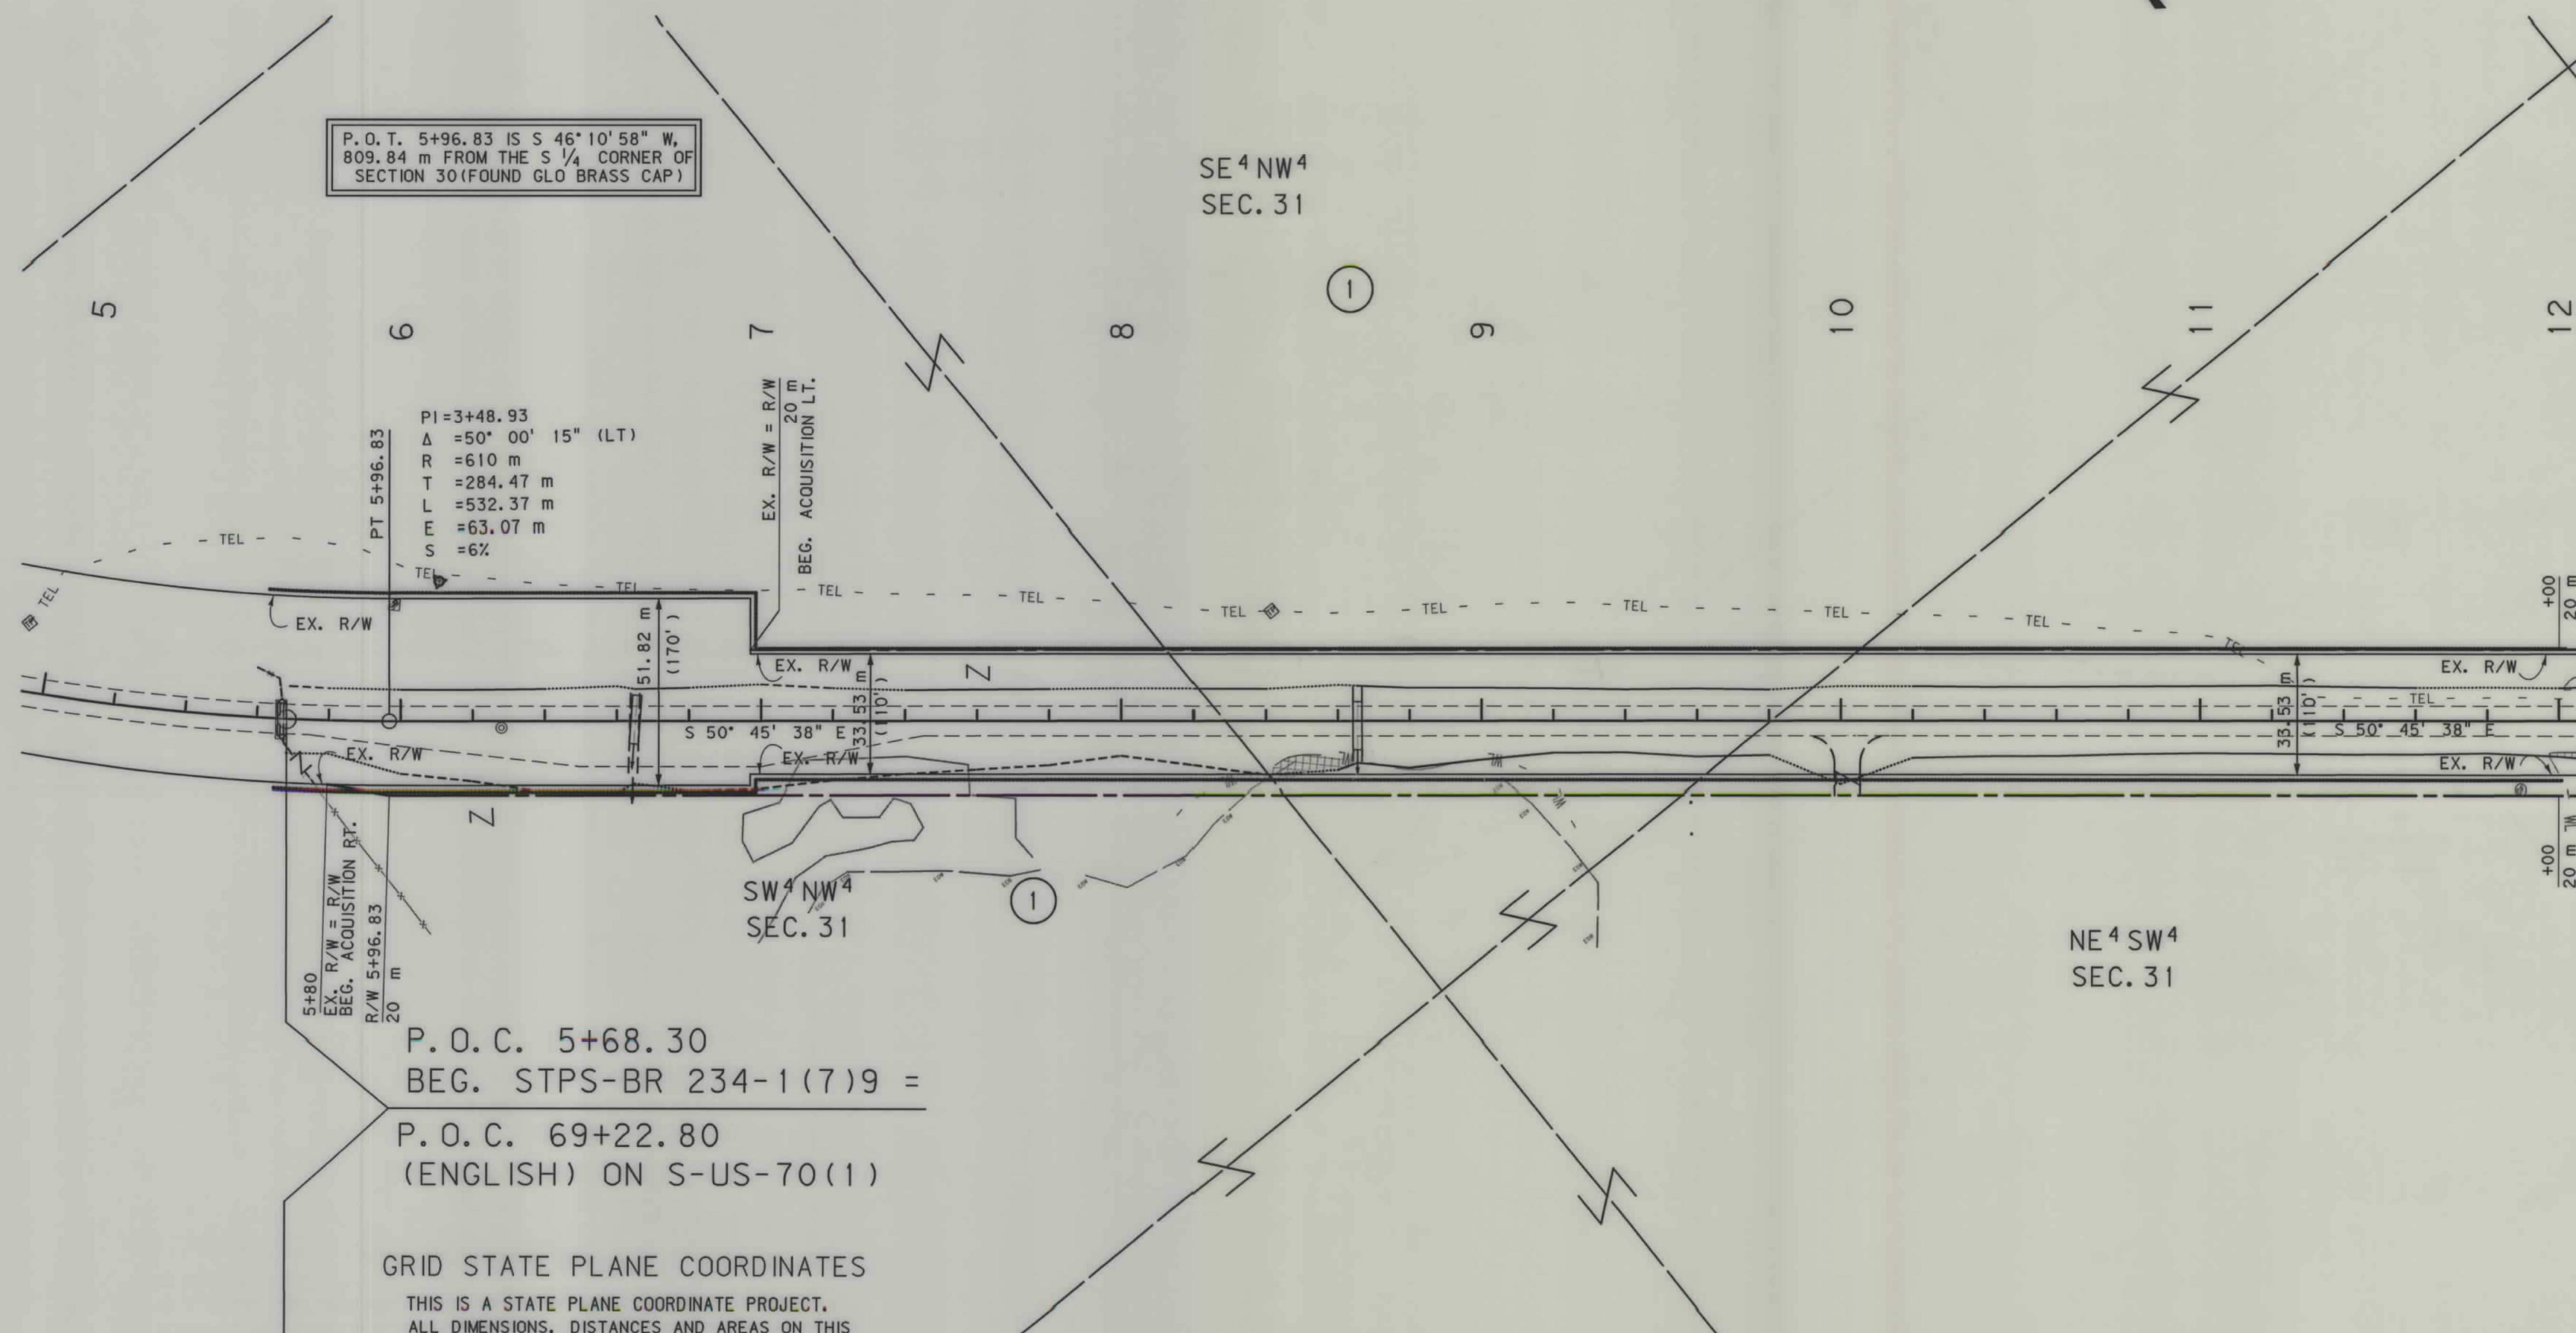

P.O.C. 5+68.30
BEG. STPS-BR 234-1(7)9 =
P.O.C. 69+22.80
(ENGLISH) ON S-US-70(1)

GRID STATE PLANE COORDINATES
THIS IS A STATE PLANE COORDINATE PROJECT.
ALL DIMENSIONS, DISTANCES AND AREAS ON THIS
PROJECT ARE GRID, EXCEPT FOR THE EXISTING
R/W WIDTH, WHICH IS RECORD. THE COMBINATION
SCALE FACTOR FROM CONTROL POINT 9A(STA. 2+85.69)
TO CONTROL POINT 14D (STA. 90+30.19) IS
0.99952062. THE COMBINATION SCALE FACTOR
FROM CONTROL POINT 14D TO CONTROL POINT
19D (STA. 166+78.03) IS 0.99947710.

- NOTES: 1. ALL MEASUREMENTS ARE METRIC EXCEPT AS NOTED
2. THE PROPOSED R/W LINE WHERE A SPIRAL CURVE TRANSITION IS USED IS A CHORD RATHER THAN A CONCENTRIC CURVE.
3. THE ENGLISH AREAS ARE FOR INFORMATIONAL PURPOSES ONLY.
4. ALL STATIONS AND OFFSETS FOR R/W BREAKS ARE IN REFERENCE TO THE R/W BASELINE.

BACKSLOPE LIMITS INCLUDE ROUNDING
CONSTRUCTION LIMITS:
CUT SECTION
TOE OF FILL
TOP OF CUT
DITCH BOTTOM
FHWA/DOT APPROVAL 5/8/02
MAP REVISED

MONTANA
DEPARTMENT OF TRANSPORTATION

RIGHT OF WAY PLAN
HILL COUNTY
SCALE 1:1000

0 50M 100M

MONTANA DEPARTMENT OF TRANSPORTATION
MONTANA CADD


RDRW

2837 pl. row
05/21/02
01:57:42 PM
N 4 CPS - U4059

SEE SHEET NO. 2 FOR OWNERSHIP NAMES, ADDRESSES, AREAS, ETC.

STATE	RIGHT OF WAY ID.	SHEET NO.	TOTAL SHEETS
MONTANA	STPS 234-1(13)9	4	26
PROJECT NUMBER 2837-013			

HAVRE - S.

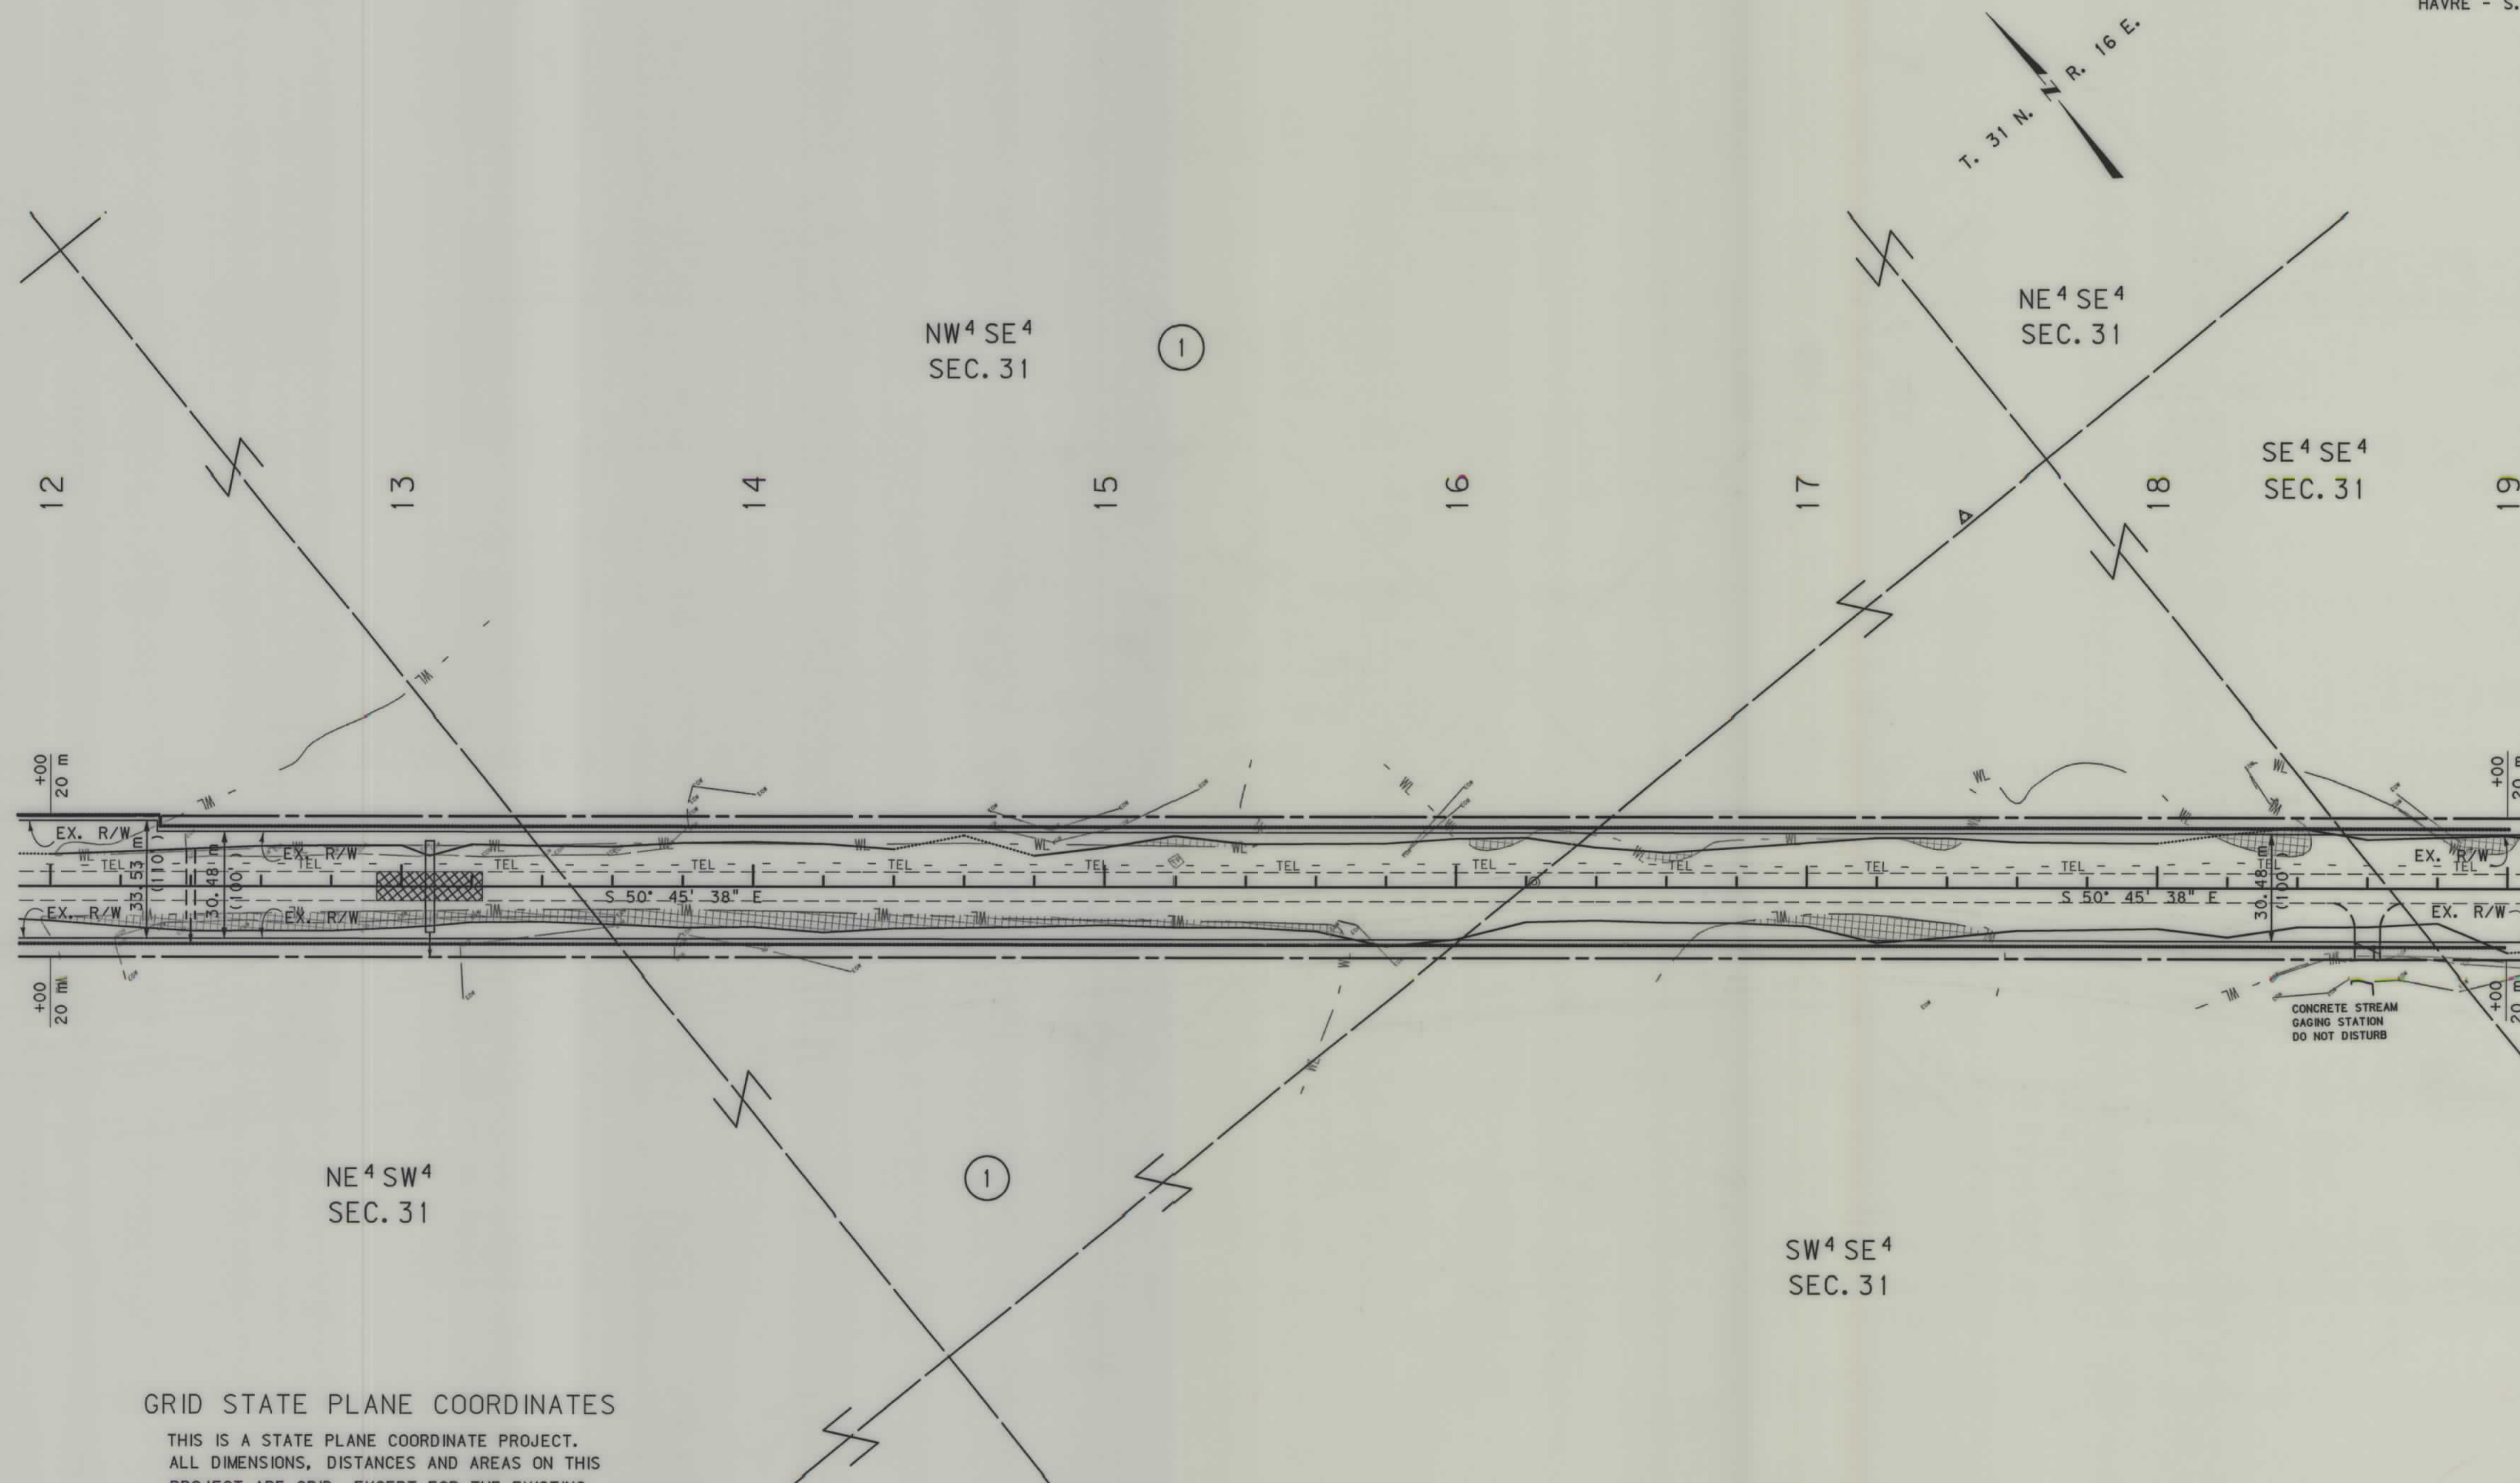

GRID STATE PLANE COORDINATES


THIS IS A STATE PLANE COORDINATE PROJECT. ALL DIMENSIONS, DISTANCES AND AREAS ON THIS PROJECT ARE GRID, EXCEPT FOR THE EXISTING R/W WIDTH, WHICH IS RECORD. THE COMBINATION SCALE FACTOR FROM CONTROL POINT 9A (STA. 2+85.69) TO CONTROL POINT 14D (STA. 90+30.19) IS 0.99952062. THE COMBINATION SCALE FACTOR FROM CONTROL POINT 14D TO CONTROL POINT 19D (STA. 166+78.03) IS 0.99947710.

- NOTES: 1. ALL MEASUREMENTS ARE METRIC EXCEPT AS NOTED
2. THE PROPOSED R/W LINE WHERE A SPIRAL CURVE TRANSITION IS USED IS A CHORD RATHER THAN A CONCENTRIC CURVE.
3. THE ENGLISH AREAS ARE FOR INFORMATIONAL PURPOSES ONLY.
4. ALL STATIONS AND OFFSETS FOR R/W BREAKS ARE IN REFERENCE TO THE R/W BASELINE.

BACKSLOPE LIMITS INCLUDE ROUNDING	
CONSTRUCTION LIMITS:	CUT SECTION TOE OF FILL
FHWA/DOT APPROVAL 5/8/02	
MAP REVISED	

MONTANA
DEPARTMENT OF TRANSPORTATION

RIGHT OF WAY PLAN
HILL COUNTY
SCALE 1:1000

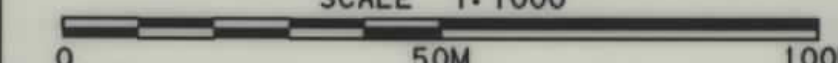

SEE SHEET NO. 2 FOR OWNERSHIP NAMES, ADDRESSES, AREAS, ETC.

STATE	RIGHT OF WAY ID.	SHEET NO.	TOTAL SHEETS
MONTANA	STPS 234-1(13)9	5	26
PROJECT NUMBER 2837-013			
HAYRE - S.			


P.O.T. 22+57.62 IS N 89°50'28" W,
98.51 m FROM THE SE CORNER OF
SECTION 31 (FOUND GLO BRASS CAP)

P.O.C. 23+89.93 IS S 00°00'18" W,
87.93 m FROM THE SW CORNER OF
SECTION 32 (FOUND GLO BRASS CAP)

U. S. GOVT.
LOT 4
SEC. 5

SW⁴SW⁴
SEC. 32

SE⁴SE⁴
SEC. 31

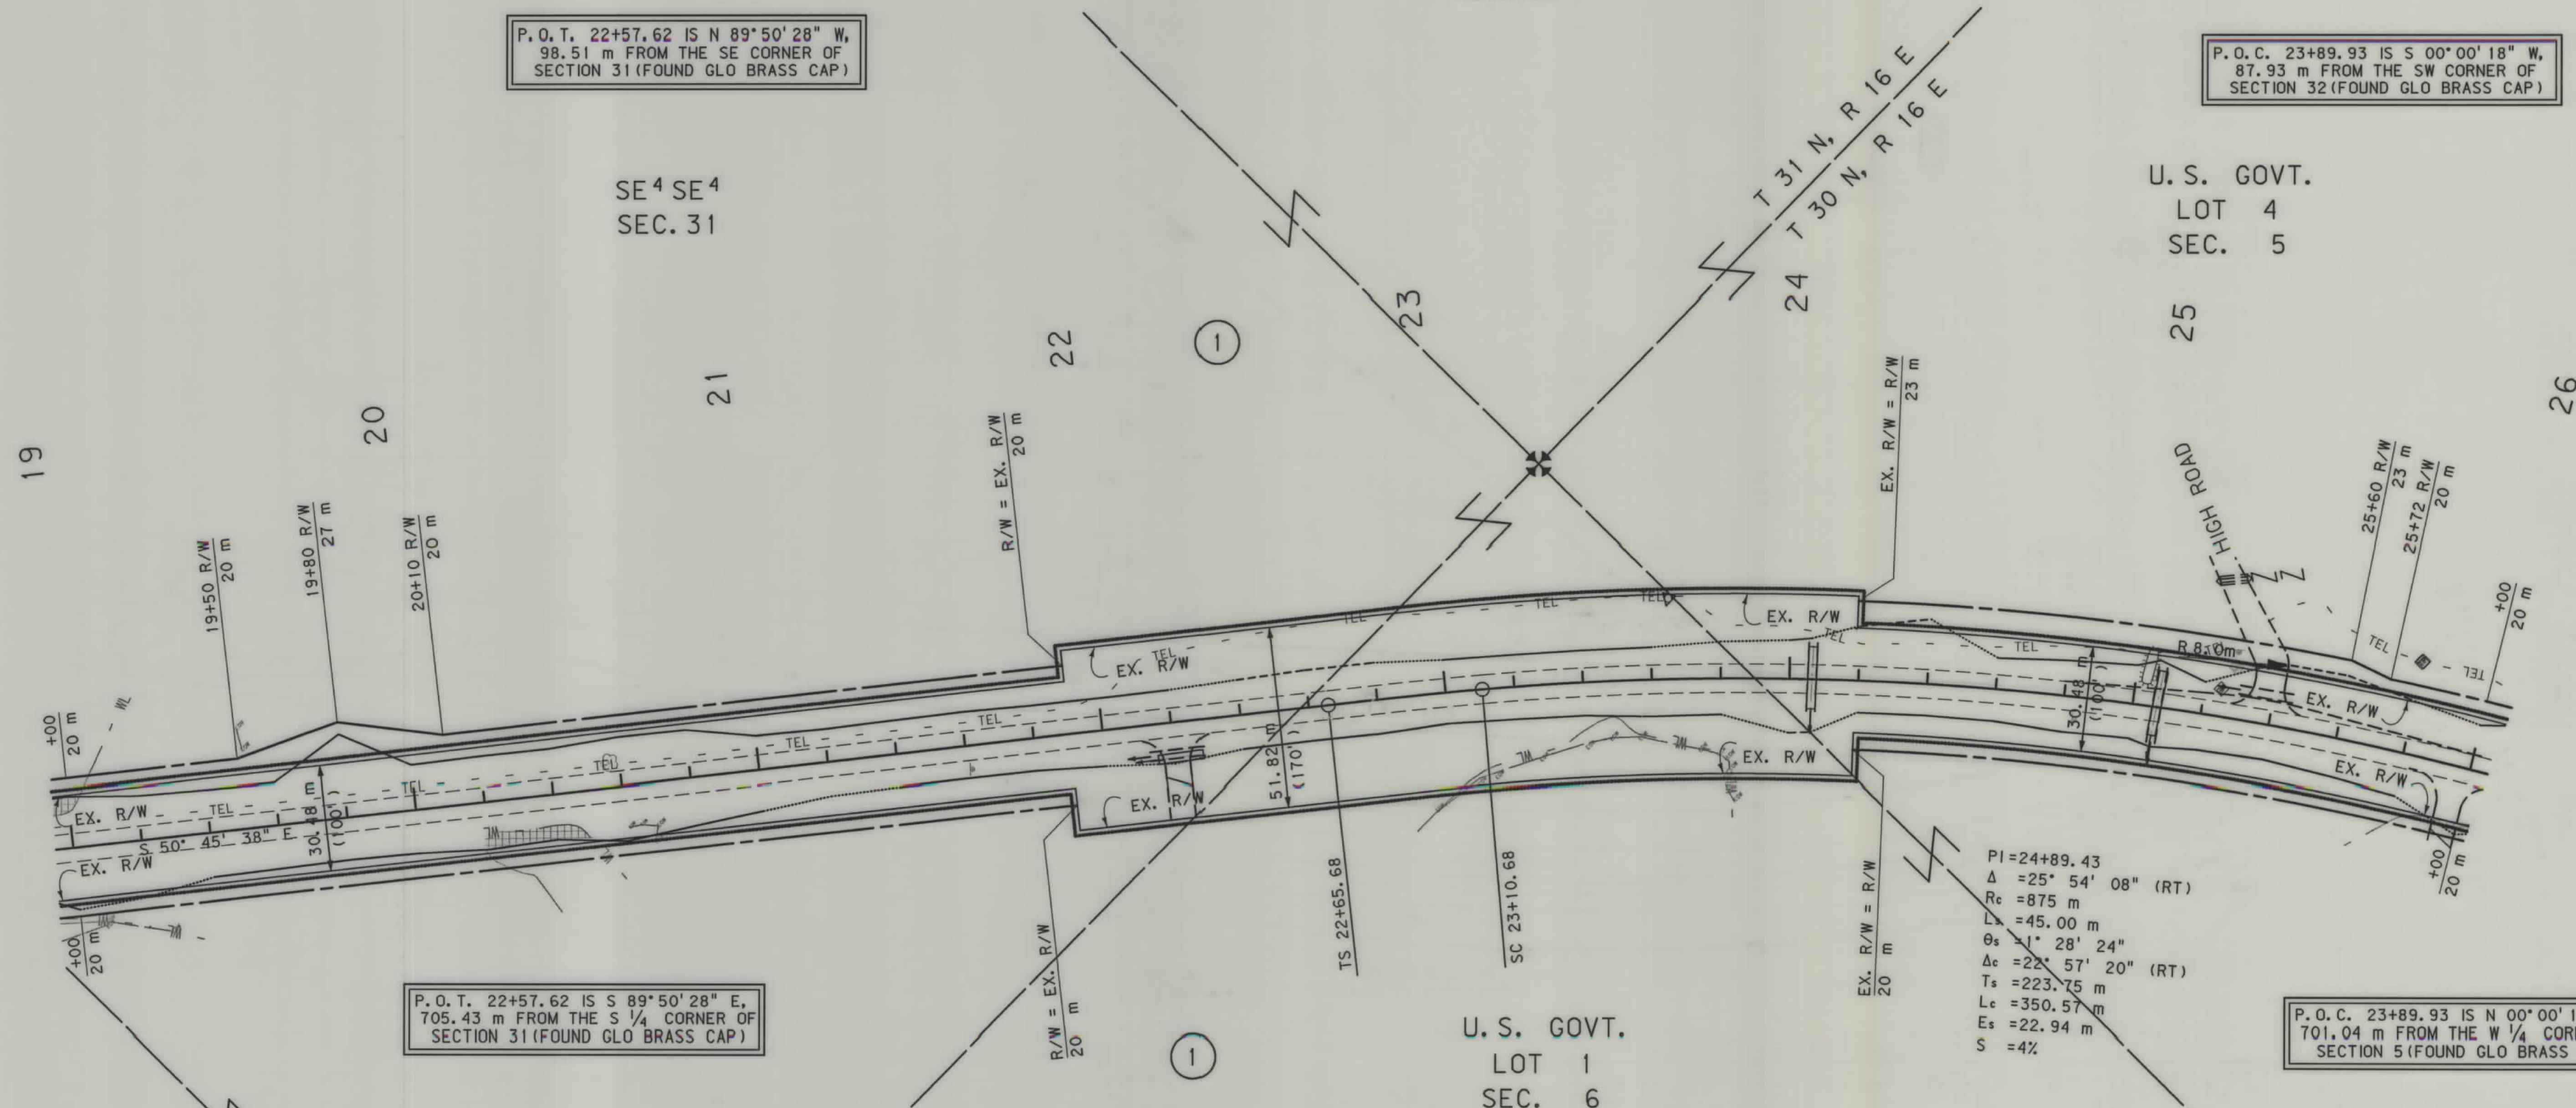

GRID STATE PLANE COORDINATES
THIS IS A STATE PLANE COORDINATE PROJECT.
ALL DIMENSIONS, DISTANCES AND AREAS ON THIS
PROJECT ARE GRID, EXCEPT FOR THE EXISTING
R/W WIDTH, WHICH IS RECORD. THE COMBINATION
SCALE FACTOR FROM CONTROL POINT 9A (STA. 2+85.69)
TO CONTROL POINT 14D (STA. 90+30.19) IS
0.99952062. THE COMBINATION SCALE FACTOR
FROM CONTROL POINT 14D TO CONTROL POINT
19D (STA. 166+78.03) IS 0.99947710.

- NOTES: 1. ALL MEASUREMENTS ARE METRIC EXCEPT AS NOTED
2. THE PROPOSED R/W LINE WHERE A SPIRAL CURVE
TRANSITION IS USED IS A CHORD RATHER THAN A
CONCENTRIC CURVE.
3. THE ENGLISH AREAS ARE FOR INFORMATIONAL
PURPOSES ONLY.
4. ALL STATIONS AND OFFSETS FOR R/W BREAKS ARE
IN REFERENCE TO THE R/W BASELINE.

BACKSLOPE LIMITS INCLUDE ROUNDING
CONSTRUCTION LIMITS: CUT SECTION TOP OF CUT
TOE OF FILL DITCH BOTTOM
FHWA/DOT APPROVAL 5/8/02
MAP REVISED

MONTANA
DEPARTMENT OF TRANSPORTATION
RIGHT OF WAY PLAN
HILL COUNTY
SCALE 1:1000

0 50M 100M





RDROW

2837 p2.rdw
05/21/02
02:00:20 PM
NIPPS - U4059

SEE SHEET NO. 2 FOR OWNERSHIP NAMES, ADDRESSES, AREAS, ETC.

STATE	RIGHT OF WAY ID.	SHEET NO.	TOTAL SHEETS
MONTANA	STPS 234-1(13)9	6	26
PROJECT NUMBER 2837-013			
HAVRE - S.			

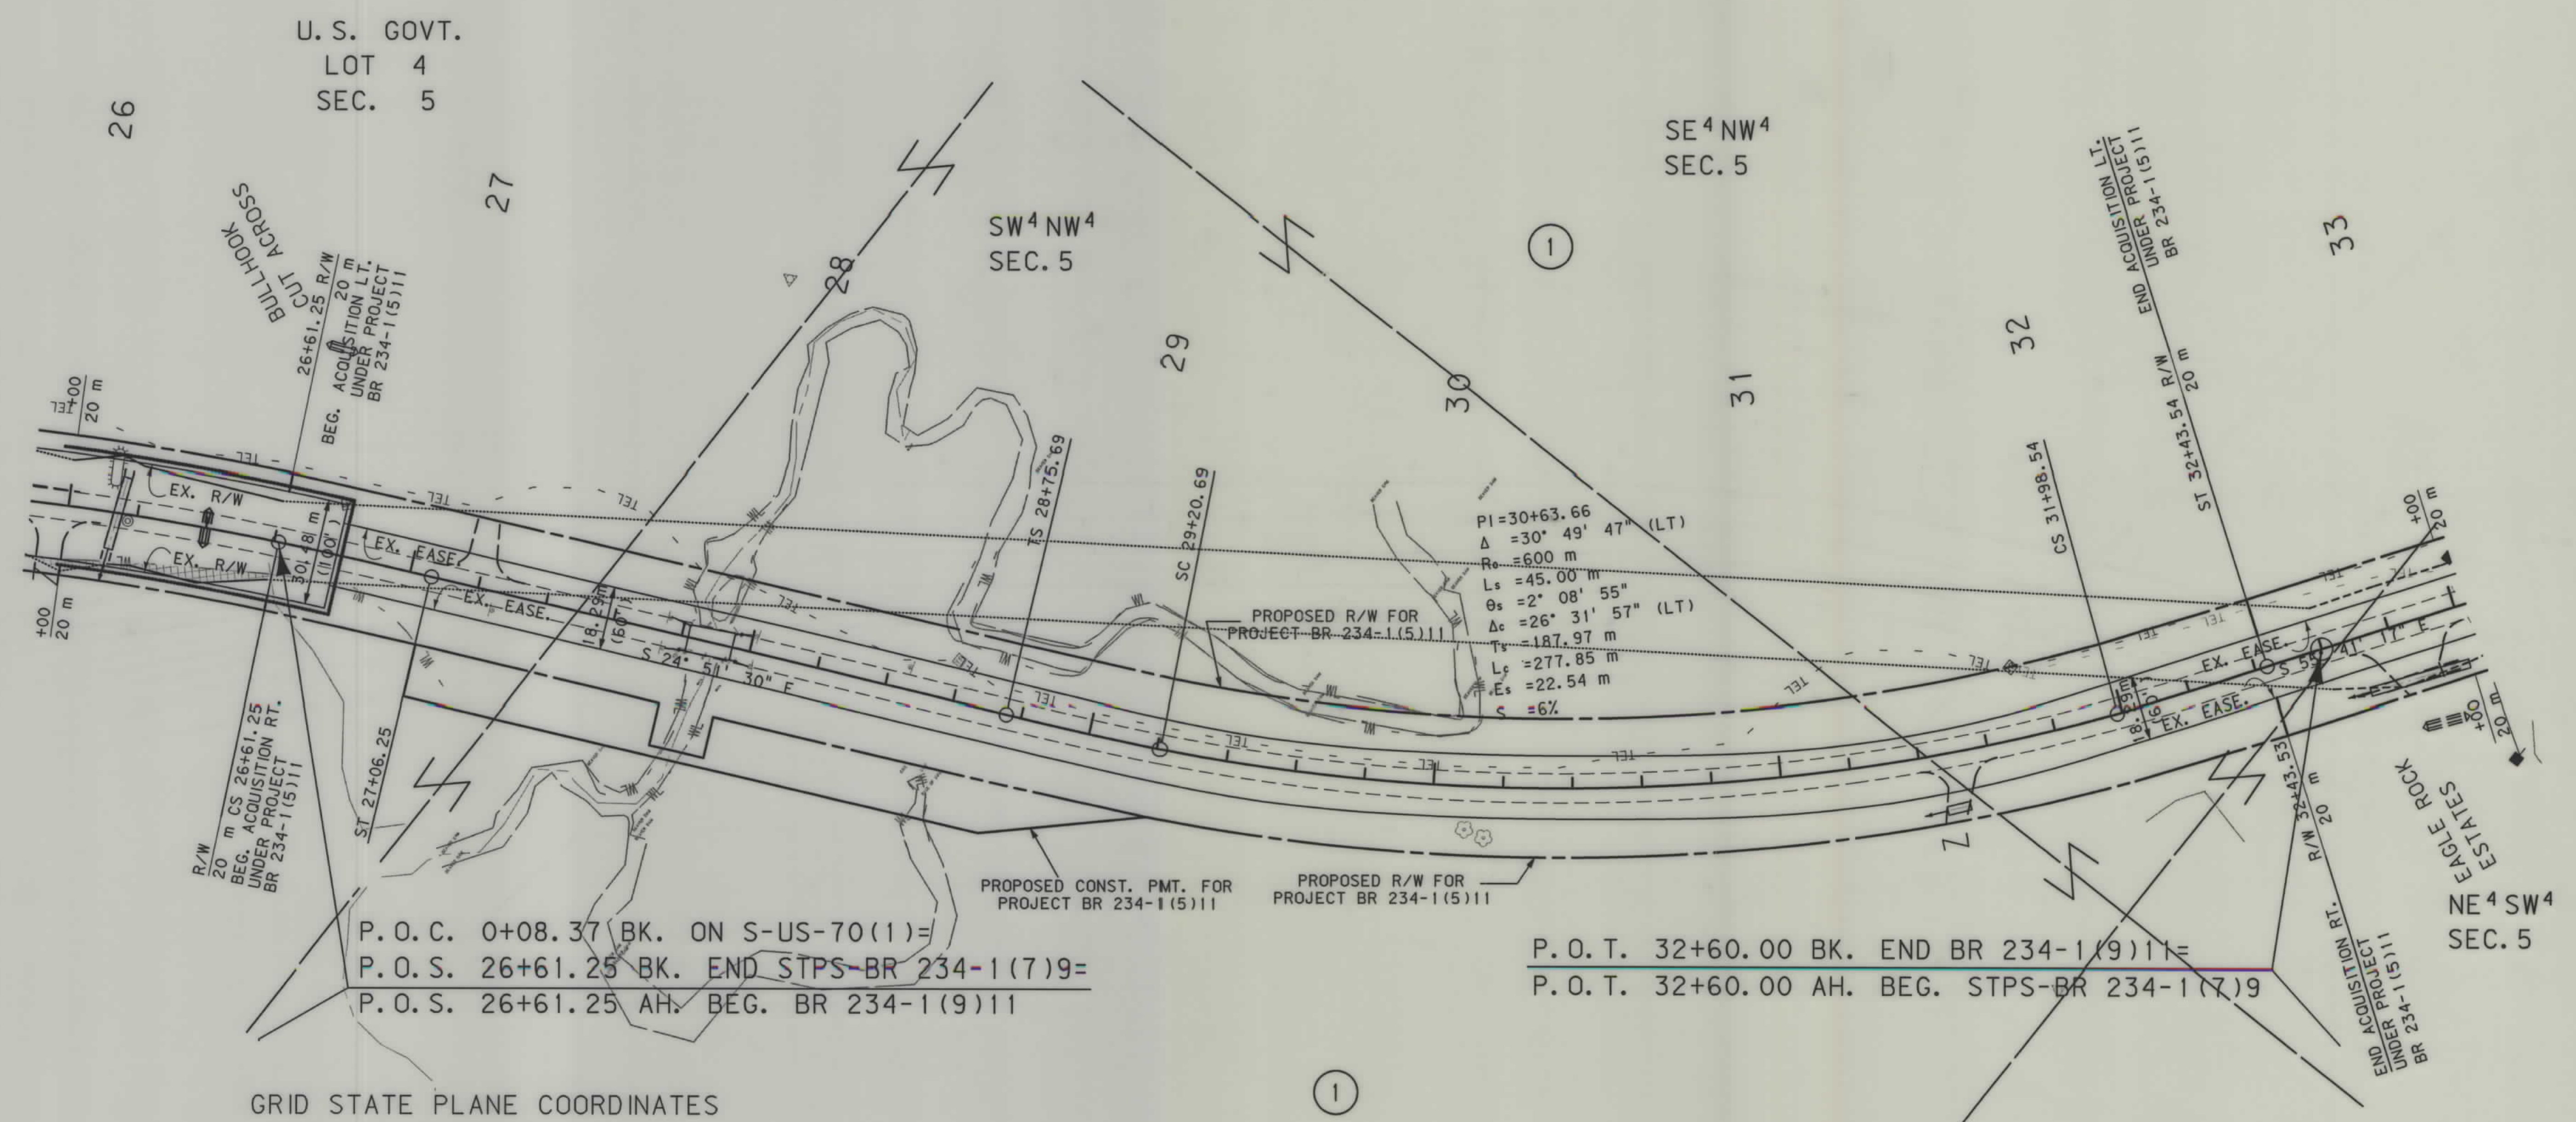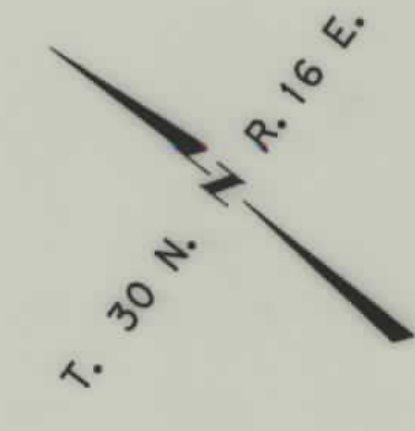

GRID STATE PLANE COORDINATES

THIS IS A STATE PLANE COORDINATE PROJECT.
ALL DIMENSIONS, DISTANCES AND AREAS ON THIS
PROJECT ARE GRID, EXCEPT FOR THE EXISTING
R/W WIDTH, WHICH IS RECORD. THE COMBINATION
SCALE FACTOR FROM CONTROL POINT 9A (STA. 2+85.69)
TO CONTROL POINT 14D (STA. 90+30.19) IS
0.99952062. THE COMBINATION SCALE FACTOR
FROM CONTROL POINT 14D TO CONTROL POINT
19D (STA. 166+78.03) IS 0.99947710.

- NOTES:
1. ALL MEASUREMENTS ARE METRIC EXCEPT AS NOTED
 2. THE PROPOSED R/W LINE WHERE A SPIRAL CURVE TRANSITION IS USED IS A CHORD RATHER THAN A CONCENTRIC CURVE.
 3. THE ENGLISH AREAS ARE FOR INFORMATIONAL PURPOSES ONLY.
 4. ALL STATIONS AND OFFSETS FOR R/W BREAKS ARE IN REFERENCE TO THE R/W BASELINE.

BACKSLOPE LIMITS INCLUDE ROUNDING	TOP OF CUT
CONSTRUCTION LIMITS:	CUT SECTION
	TOE OF FILL
	DITCH BOTTOM
FHWA/DOT APPROVAL	5/8/02
MAP REVISED	



MONTANA
DEPARTMENT OF TRANSPORTATION

RIGHT OF WAY PLAN
HILL COUNTY
SCALE 1:1000

0 50M 100M

SEE SHEET NO. 2 FOR OWNERSHIP NAMES, ADDRESSES, AREAS, ETC.

STATE	RIGHT OF WAY ID.	SHEET NO.	TOTAL SHEETS
MONTANA	STPS 234-1(13)9	7	26
PROJECT NUMBER 2837-013			
HAVRE - S.			

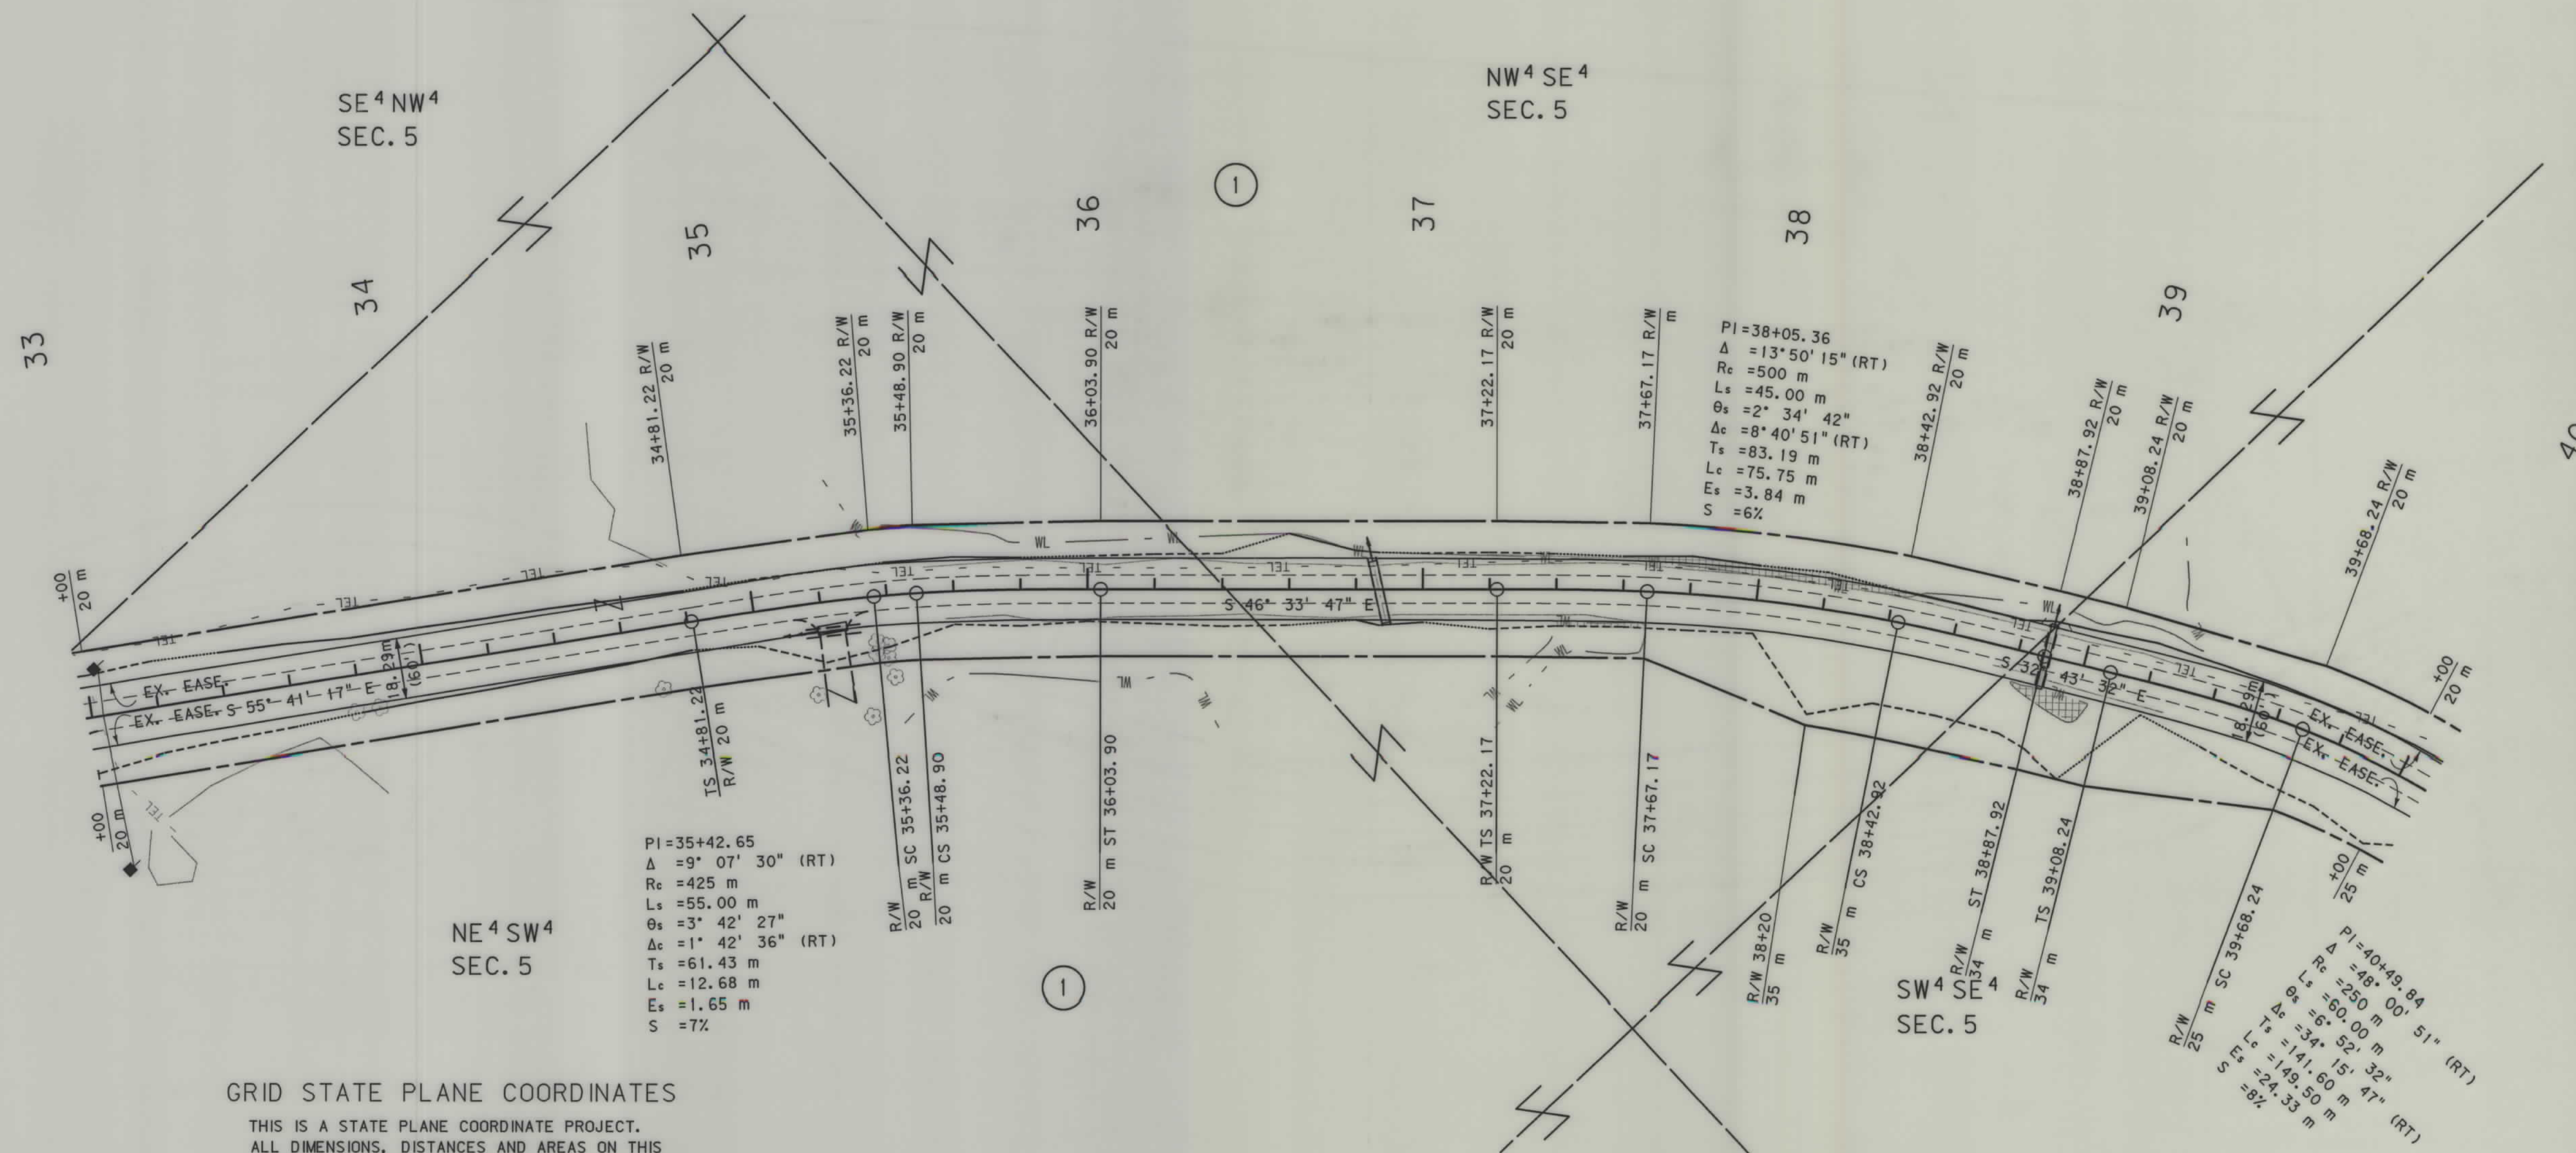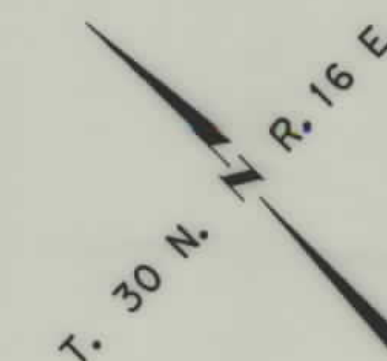

GRID STATE PLANE COORDINATES

THIS IS A STATE PLANE COORDINATE PROJECT.
ALL DIMENSIONS, DISTANCES AND AREAS ON THIS
PROJECT ARE GRID, EXCEPT FOR THE EXISTING
R/W WIDTH, WHICH IS RECORD. THE COMBINATION
SCALE FACTOR FROM CONTROL POINT 9A (STA. 2+85.69)
TO CONTROL POINT 14D (STA. 90+30.19) IS
0.99952062. THE COMBINATION SCALE FACTOR
FROM CONTROL POINT 14D TO CONTROL POINT
19D (STA. 166+78.03) IS 0.99947710.


1. ALL MEASUREMENTS ARE METRIC EXCEPT AS NOTED
2. THE PROPOSED R/W LINE WHERE A SPIRAL CURVE TRANSITION IS USED IS A CHORD RATHER THAN A CONCENTRIC CURVE.
3. THE ENGLISH AREAS ARE FOR INFORMATIONAL PURPOSES ONLY.
4. ALL STATIONS AND OFFSETS FOR R/W BREAKS ARE IN REFERENCE TO THE R/W BASELINE.



BACKSLOPE LIMITS INCLUDE ROUNDING	CUT SECTION
CONSTRUCTION LIMITS:	TOE OF FILL
FWHA/DOT APPROVAL	5/8/02
MAP REVISED	

MONTANA DEPARTMENT OF TRANSPORTATION
RIGHT OF WAY PLAN HILL COUNTY SCALE 1:1000
0 50M 100M

SEE SHEET NO. 2 FOR OWNERSHIP NAMES, ADDRESSES, AREAS, ETC.

STATE	RIGHT OF WAY ID.	SHEET NO.	TOTAL SHEETS
MONTANA	STPS 234-1(13)9	8	26
PROJECT NUMBER 2837-013			
HAVRE - S.			

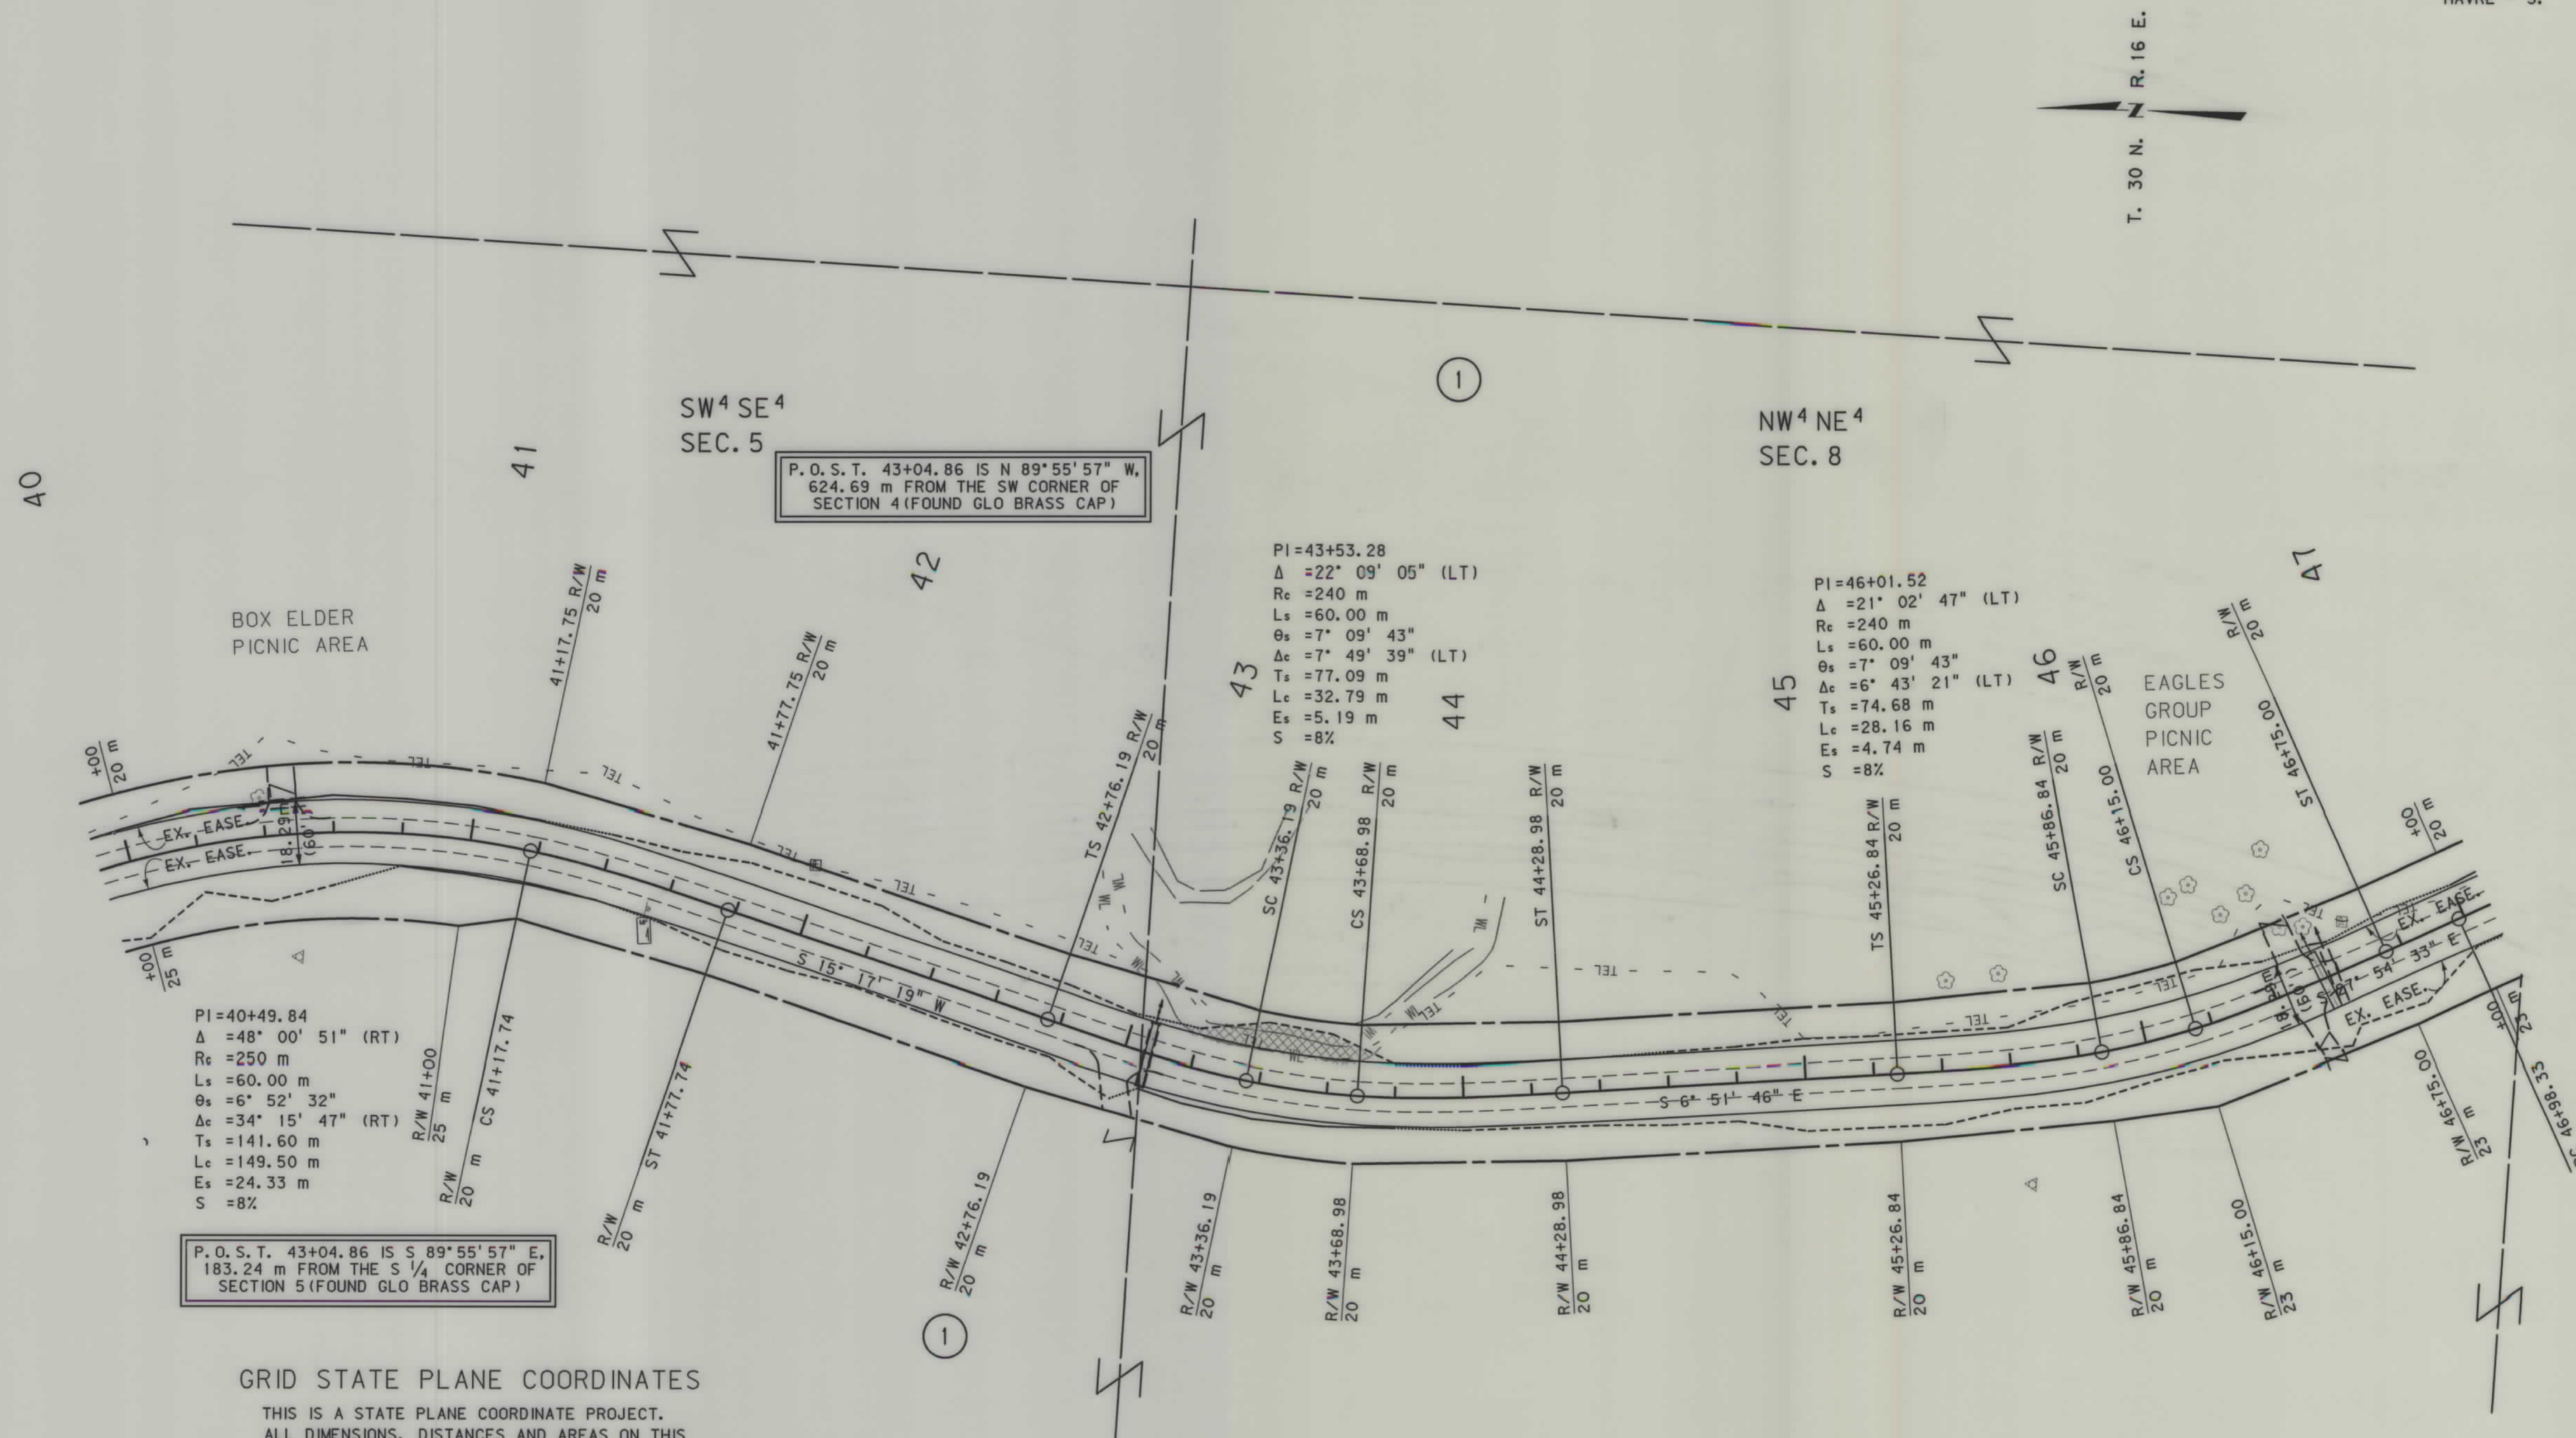

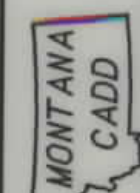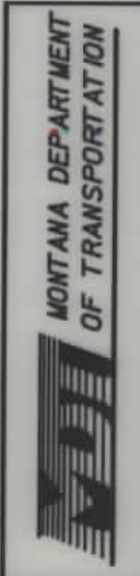


RDRW

... \2837p13.10w
05/21/02
02:02:30 PM
N:\EPS - U4059

SEE SHEET NO. 2 FOR OWNERSHIP NAMES, ADDRESSES, AREAS, ETC.

STATE	RIGHT OF WAY ID.	SHEET NO.	TOTAL SHEETS
MONTANA	STPS 234-1(13)9	9	26
PROJECT NUMBER 2837-013			
HAVRE - S.			

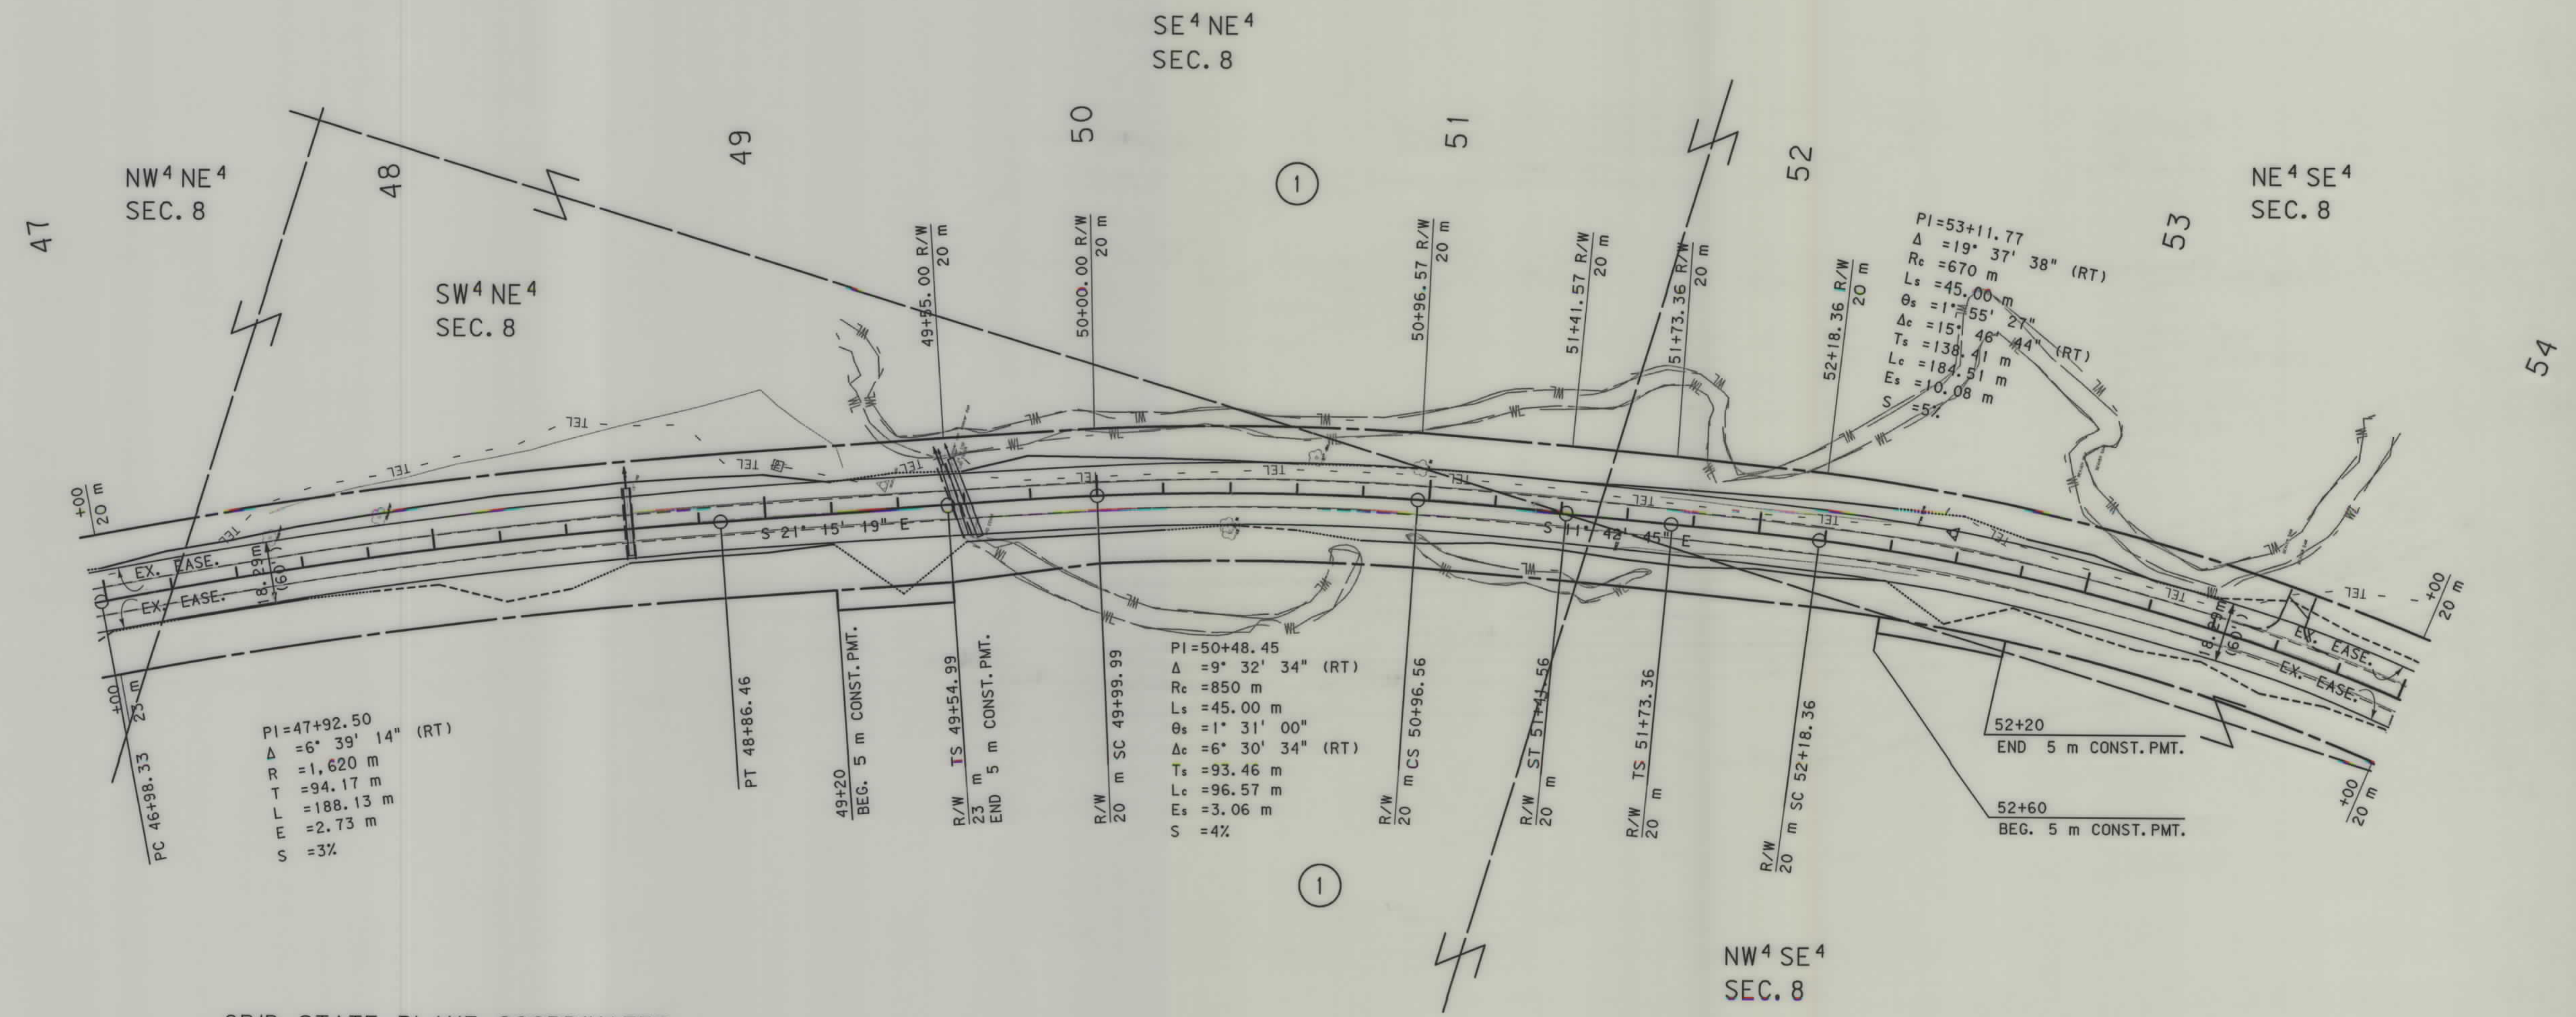


GRID STATE PLANE COORDINATES
THIS IS A STATE PLANE COORDINATE PROJECT.
ALL DIMENSIONS, DISTANCES AND AREAS ON THIS
PROJECT ARE GRID, EXCEPT FOR THE EXISTING
R/W WIDTH, WHICH IS RECORD. THE COMBINATION
SCALE FACTOR FROM CONTROL POINT 9A (STA. 2+85.69)
TO CONTROL POINT 14D (STA. 90+30.19) IS
0.99952062. THE COMBINATION SCALE FACTOR
FROM CONTROL POINT 14D TO CONTROL POINT
19D (STA. 166+78.03) IS 0.99947710.

- NOTES: 1. ALL MEASUREMENTS ARE METRIC EXCEPT AS NOTED
2. THE PROPOSED R/W LINE WHERE A SPIRAL CURVE
TRANSITION IS USED IS A CHORD RATHER THAN A
CONCENTRIC CURVE.
3. THE ENGLISH AREAS ARE FOR INFORMATIONAL
PURPOSES ONLY.
4. ALL STATIONS AND OFFSETS FOR R/W BREAKS ARE
IN REFERENCE TO THE R/W BASELINE.

BACKSLOPE LIMITS INCLUDE ROUNDING	TOP OF CUT
CONSTRUCTION LIMITS:	CUT SECTION
	TOE OF FILL
FHWA/DOT APPROVAL	5/8/02
MAP REVISED	

MONTANA
DEPARTMENT OF TRANSPORTATION
RIGHT OF WAY PLAN
HILL COUNTY
SCALE 1:1000
0 50M 100M

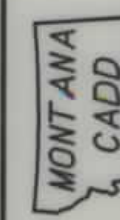



RDROW

2837 p13, row
05/22/02
02:03:19 PM
3 EPS - U4059

SEE SHEET NO. 2 FOR OWNERSHIP NAMES, ADDRESSES, AREAS, ETC.

STATE	RIGHT OF WAY ID.	SHEET NO.	TOTAL SHEETS
MONTANA	STPS 234-1(13)9	10	26
PROJECT NUMBER 2837-013			
HAVRE - S.			

T. 30 N. R. 16 E.

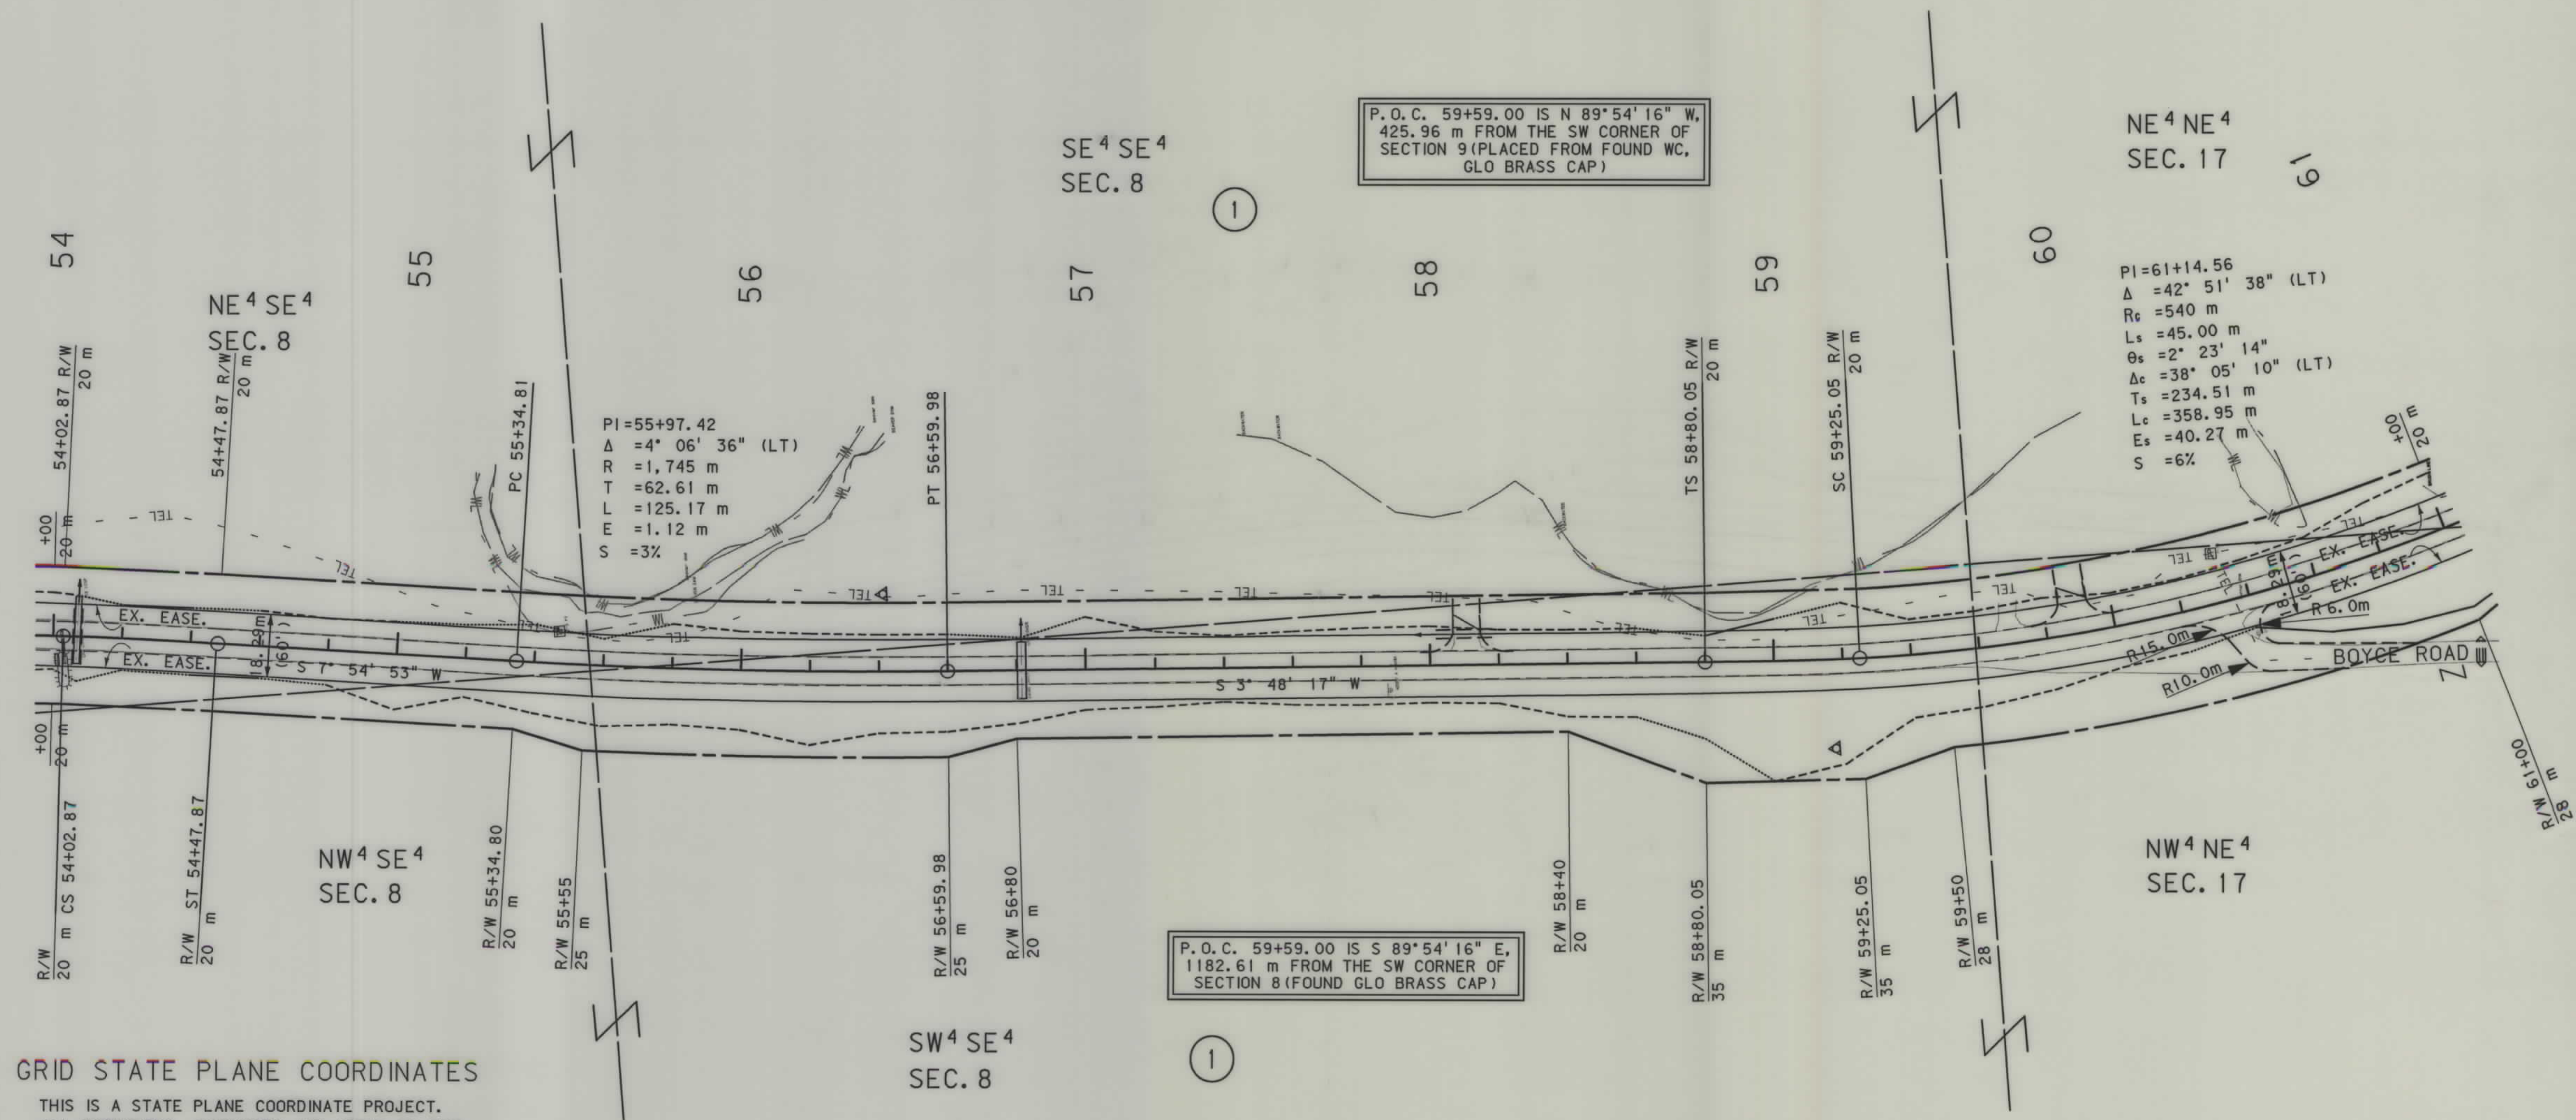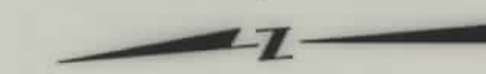

GRID STATE PLANE COORDINATES

THIS IS A STATE PLANE COORDINATE PROJECT. ALL DIMENSIONS, DISTANCES AND AREAS ON THIS PROJECT ARE GRID, EXCEPT FOR THE EXISTING R/W WIDTH, WHICH IS RECORD. THE COMBINATION SCALE FACTOR FROM CONTROL POINT 9A (STA. 2+85.69) TO CONTROL POINT 14D (STA. 90+30.19) IS 0.99952062. THE COMBINATION SCALE FACTOR FROM CONTROL POINT 14D TO CONTROL POINT 19D (STA. 166+78.03) IS 0.99947710.

P.O.C. 59+59.00 IS N 89° 54' 16" W,
425.96 m FROM THE SW CORNER OF
SECTION 9 (PLACED FROM FOUND WC,
GLO BRASS CAP)

PI=55+97.42
Δ=4° 06' 36" (LT)
R=1,745 m
T=62.61 m
L=125.17 m
E=1.12 m
S=3%

PI=61+14.56
Δ=42° 51' 38" (LT)
R=540 m
L=45.00 m
θ=2° 23' 14"
Δ=38° 05' 10" (LT)
T=234.51 m
L=358.95 m
E=40.27 m
S=6%

P.O.C. 59+59.00 IS S 89° 54' 16" E,
1182.61 m FROM THE SW CORNER OF
SECTION 8 (FOUND GLO BRASS CAP)

- NOTES:
1. ALL MEASUREMENTS ARE METRIC EXCEPT AS NOTED
 2. THE PROPOSED R/W LINE WHERE A SPIRAL CURVE TRANSITION IS USED IS A CHORD RATHER THAN A CONCENTRIC CURVE.
 3. THE ENGLISH AREAS ARE FOR INFORMATIONAL PURPOSES ONLY.
 4. ALL STATIONS AND OFFSETS FOR R/W BREAKS ARE IN REFERENCE TO THE R/W BASELINE.

BACKSLOPE LIMITS INCLUDE ROUNDING	TOP OF CUT
CONSTRUCTION LIMITS:	CUT SECTION
	TOE OF FILL
FHWA/DOT APPROVAL	5/8/02
MAP REVISED	



MONTANA
DEPARTMENT OF TRANSPORTATION

RIGHT OF WAY PLAN
HILL COUNTY
SCALE 1:1000

0 50M 100M

SEE SHEET NO. 2 FOR OWNERSHIP NAMES, ADDRESSES, AREAS, ETC.

STATE	RIGHT OF WAY ID.	SHEET NO.	TOTAL SHEETS
MONTANA	STPS 234-1(13)9	11	26
PROJECT NUMBER 2837-013			
HAVRE - S.			

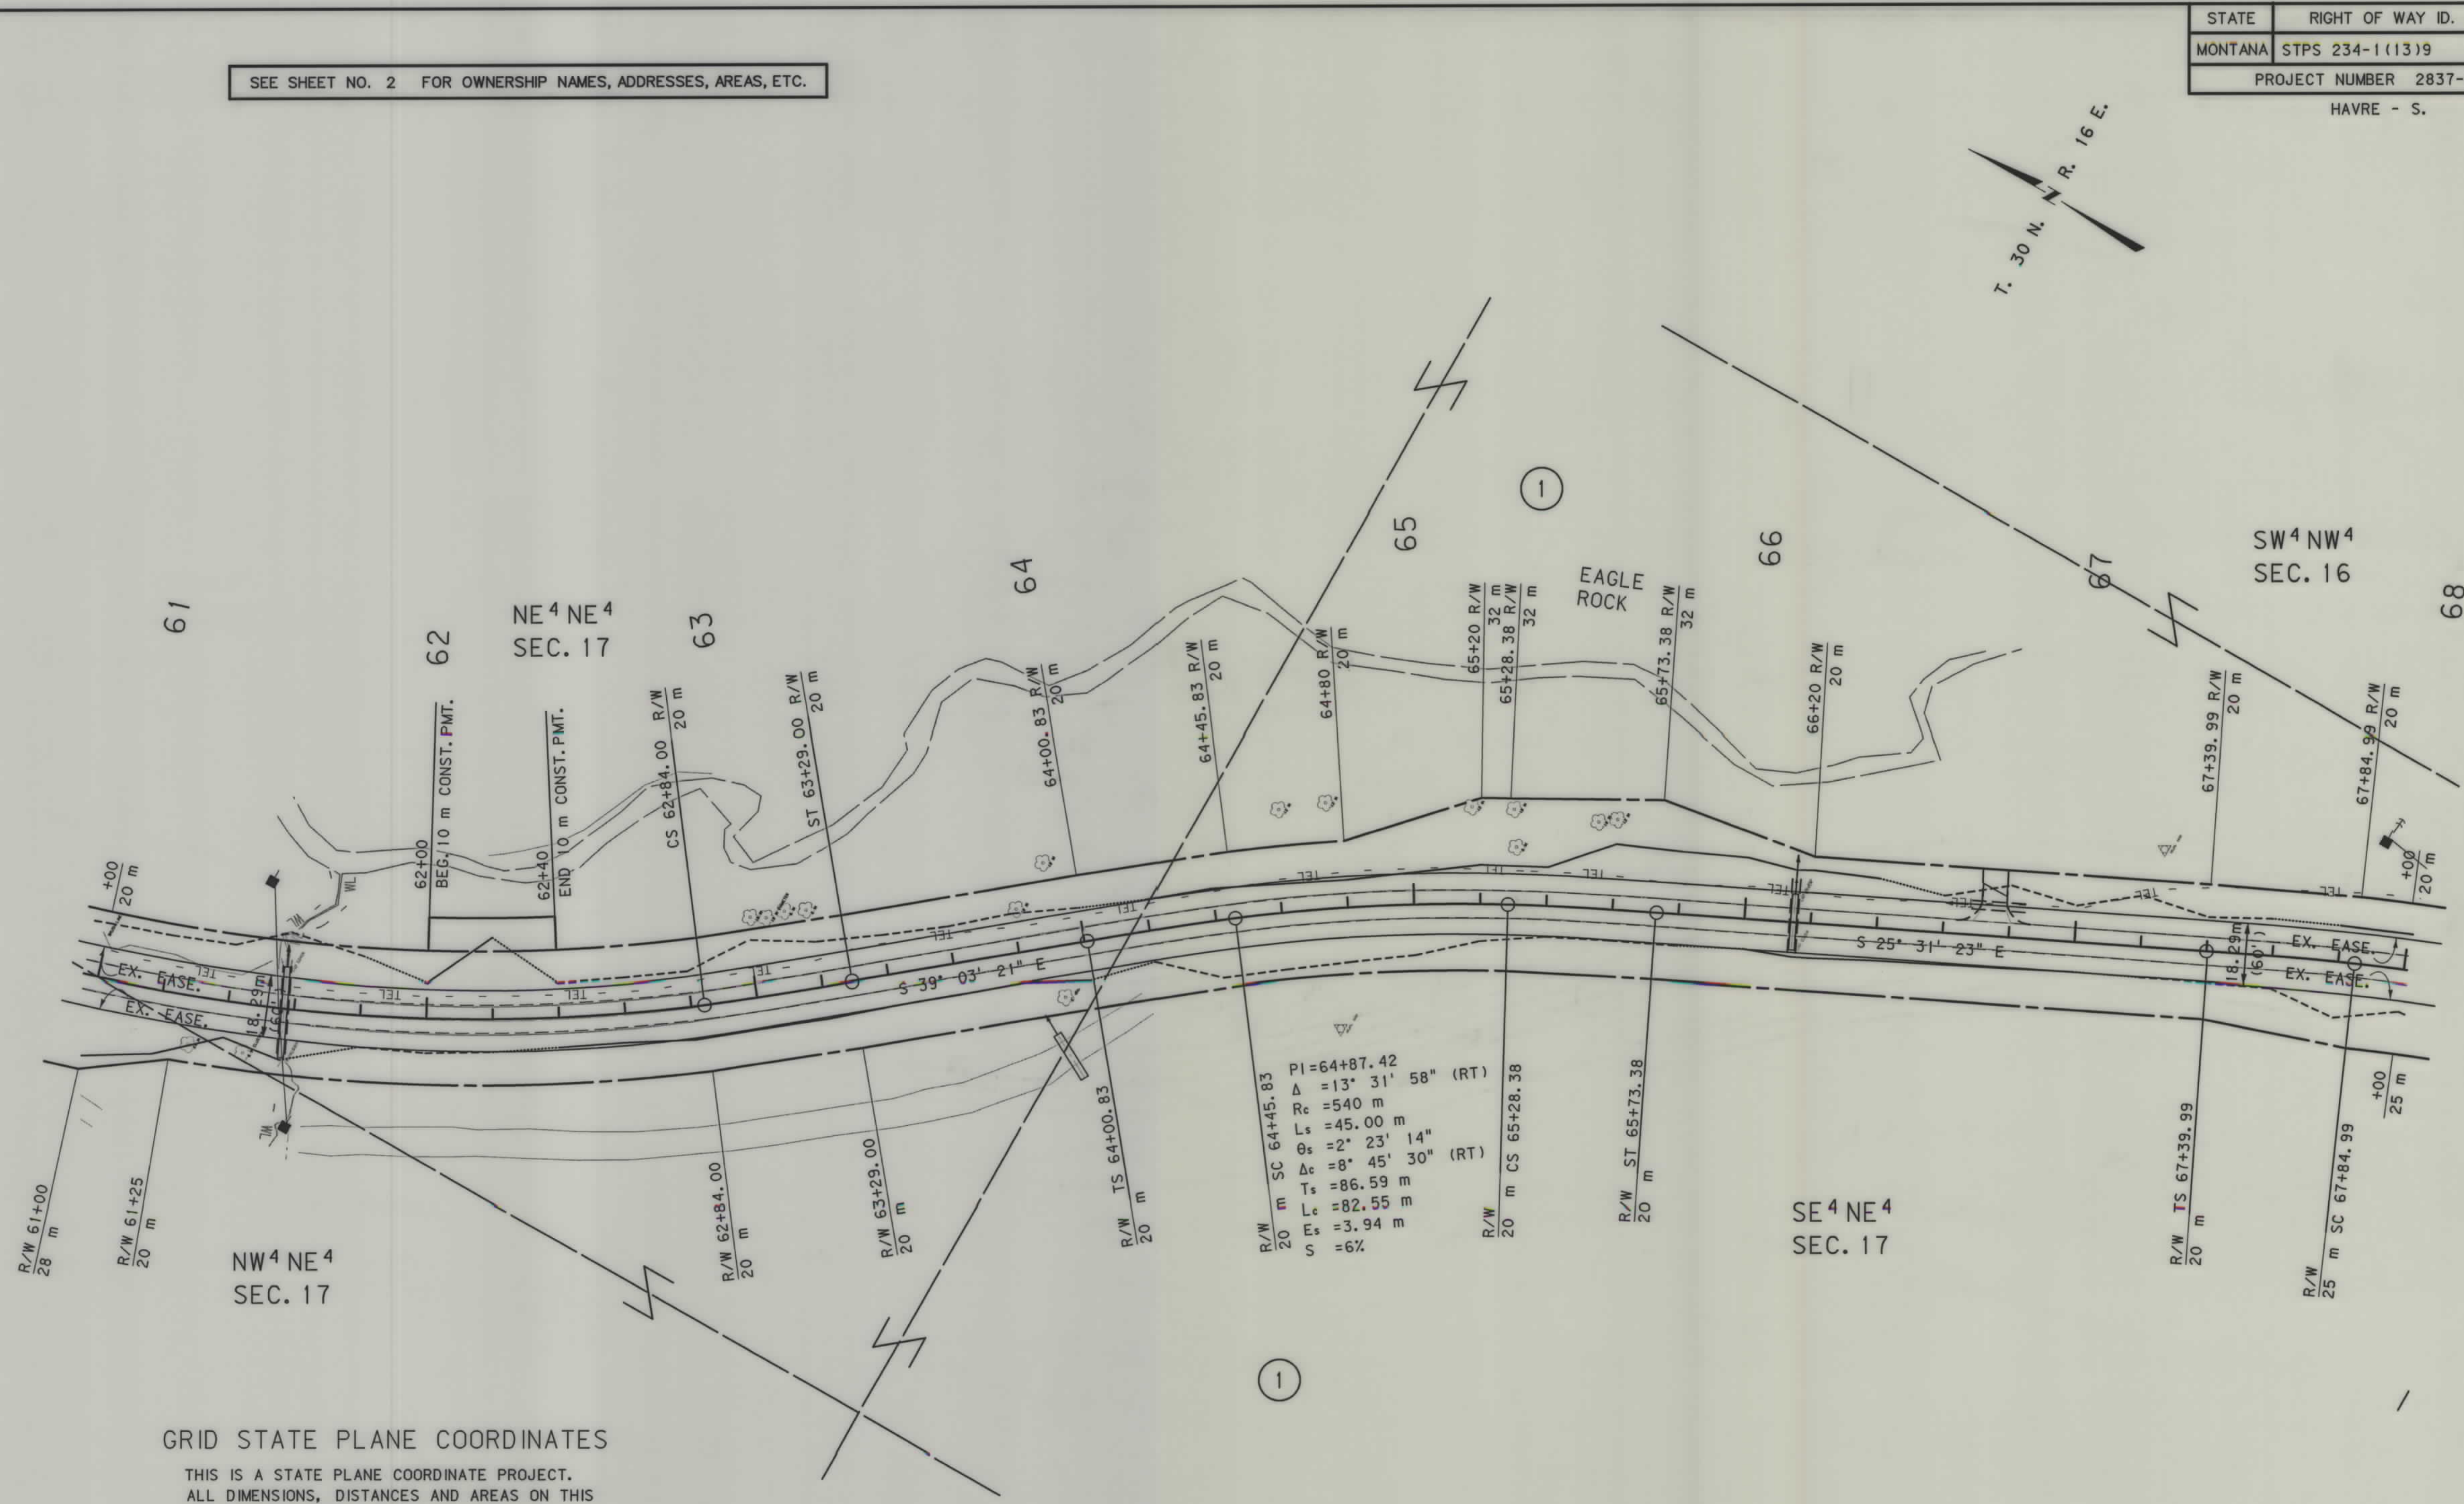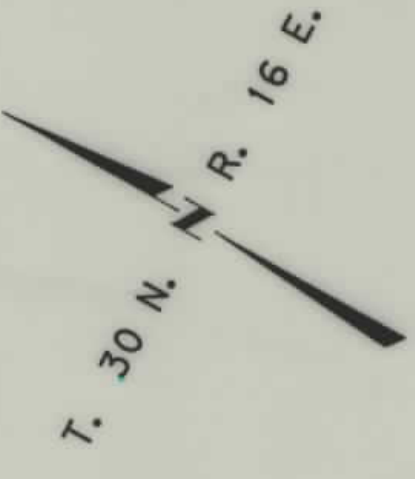

GRID STATE PLANE COORDINATES
THIS IS A STATE PLANE COORDINATE PROJECT.
ALL DIMENSIONS, DISTANCES AND AREAS ON THIS
PROJECT ARE GRID, EXCEPT FOR THE EXISTING
R/W WIDTH, WHICH IS RECORD. THE COMBINATION
SCALE FACTOR FROM CONTROL POINT 9A (STA. 2+85.69)
TO CONTROL POINT 14D (STA. 90+30.19) IS
0.99952062. THE COMBINATION SCALE FACTOR
FROM CONTROL POINT 14D TO CONTROL POINT
19D (STA. 166+78.03) IS 0.99947710.

- NOTES:
1. ALL MEASUREMENTS ARE METRIC EXCEPT AS NOTED
 2. THE PROPOSED R/W LINE WHERE A SPIRAL CURVE TRANSITION IS USED IS A CHORD RATHER THAN A CONCENTRIC CURVE.
 3. THE ENGLISH AREAS ARE FOR INFORMATIONAL PURPOSES ONLY.
 4. ALL STATIONS AND OFFSETS FOR R/W BREAKS ARE IN REFERENCE TO THE R/W BASELINE.

BACKSLOPE LIMITS INCLUDE ROUNDING	TOP OF CUT
CONSTRUCTION LIMITS:	CUT SECTION
	TOE OF FILL
	DITCH BOTTOM
FHWA/DOT APPROVAL	5/8/02
MAP REVISED	


MONTANA
DEPARTMENT OF TRANSPORTATION

RIGHT OF WAY PLAN
HILL COUNTY
SCALE 1"=1000

0 50M 100M

SEE SHEET NO. 2 FOR OWNERSHIP NAMES, ADDRESSES, AREAS, ETC.

STATE	RIGHT OF WAY ID.	SHEET NO.	TOTAL SHEETS
MONTANA	STPS 234-1(13)9	12	26
PROJECT NUMBER 2837-013			
HAVRE - S.			

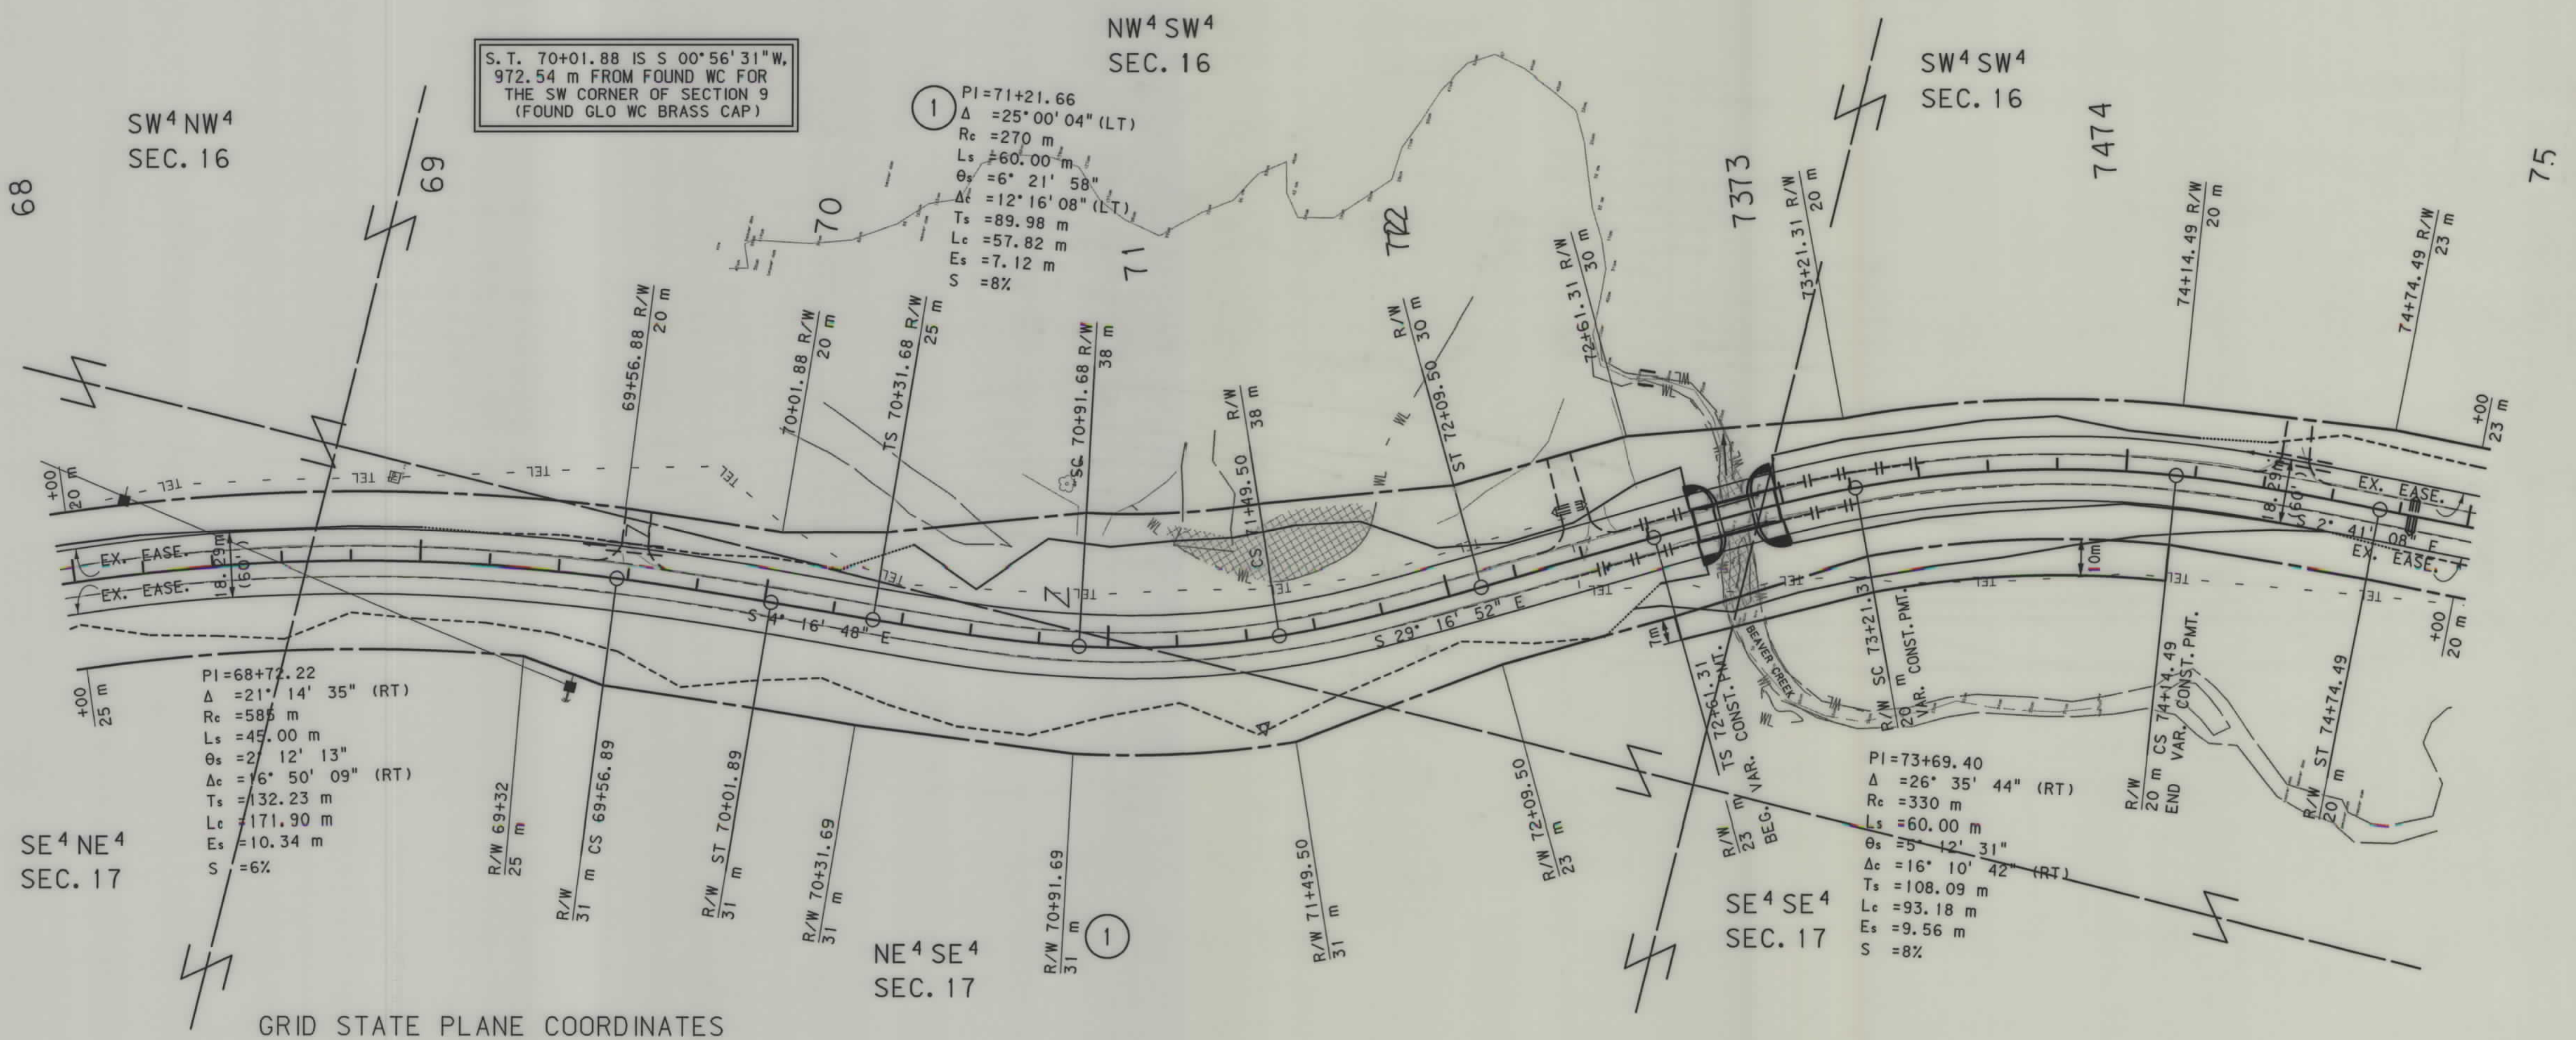

GRID STATE PLANE COORDINATES
THIS IS A STATE PLANE COORDINATE PROJECT.
ALL DIMENSIONS, DISTANCES AND AREAS ON THIS
PROJECT ARE GRID, EXCEPT FOR THE EXISTING
R/W WIDTH, WHICH IS RECORD. THE COMBINATION
SCALE FACTOR FROM CONTROL POINT 9A (STA. 2+85.69)
TO CONTROL POINT 14D (STA. 90+30.19) IS
0.99952062. THE COMBINATION SCALE FACTOR
FROM CONTROL POINT 14D TO CONTROL POINT
19D (STA. 166+78.03) IS 0.99947710.


- NOTES: 1. ALL MEASUREMENTS ARE METRIC EXCEPT AS NOTED
2. THE PROPOSED R/W LINE WHERE A SPIRAL CURVE
TRANSITION IS USED IS A CHORD RATHER THAN A
CONCENTRIC CURVE.
3. THE ENGLISH AREAS ARE FOR INFORMATIONAL
PURPOSES ONLY.
4. ALL STATIONS AND OFFSETS FOR R/W BREAKS ARE
IN REFERENCE TO THE R/W BASELINE.

BACKSLOPE LIMITS INCLUDE ROUNDING	CONSTRUCTION LIMITS:
	CUT SECTION TOE OF FILL
FWHA/DOT APPROVAL	5/8/02
MAP REVISED	

MONTANA
DEPARTMENT OF TRANSPORTATION

RIGHT OF WAY PLAN
HILL COUNTY
SCALE 1:1000

0 50M 100M

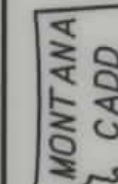

RDROW

2837.d14.rdw
2/21/02
06:13 PM
CPS - U4059


SEE SHEET NO. 2 FOR OWNERSHIP NAMES, ADDRESSES, AREAS, ETC.

STATE	RIGHT OF WAY ID.	SHEET NO.	TOTAL SHEETS
MONTANA	STPS 234-1(13)9	13	26

PROJECT NUMBER 2837-013

HAVRE - S.

T. 30 N.
R. 16 E.

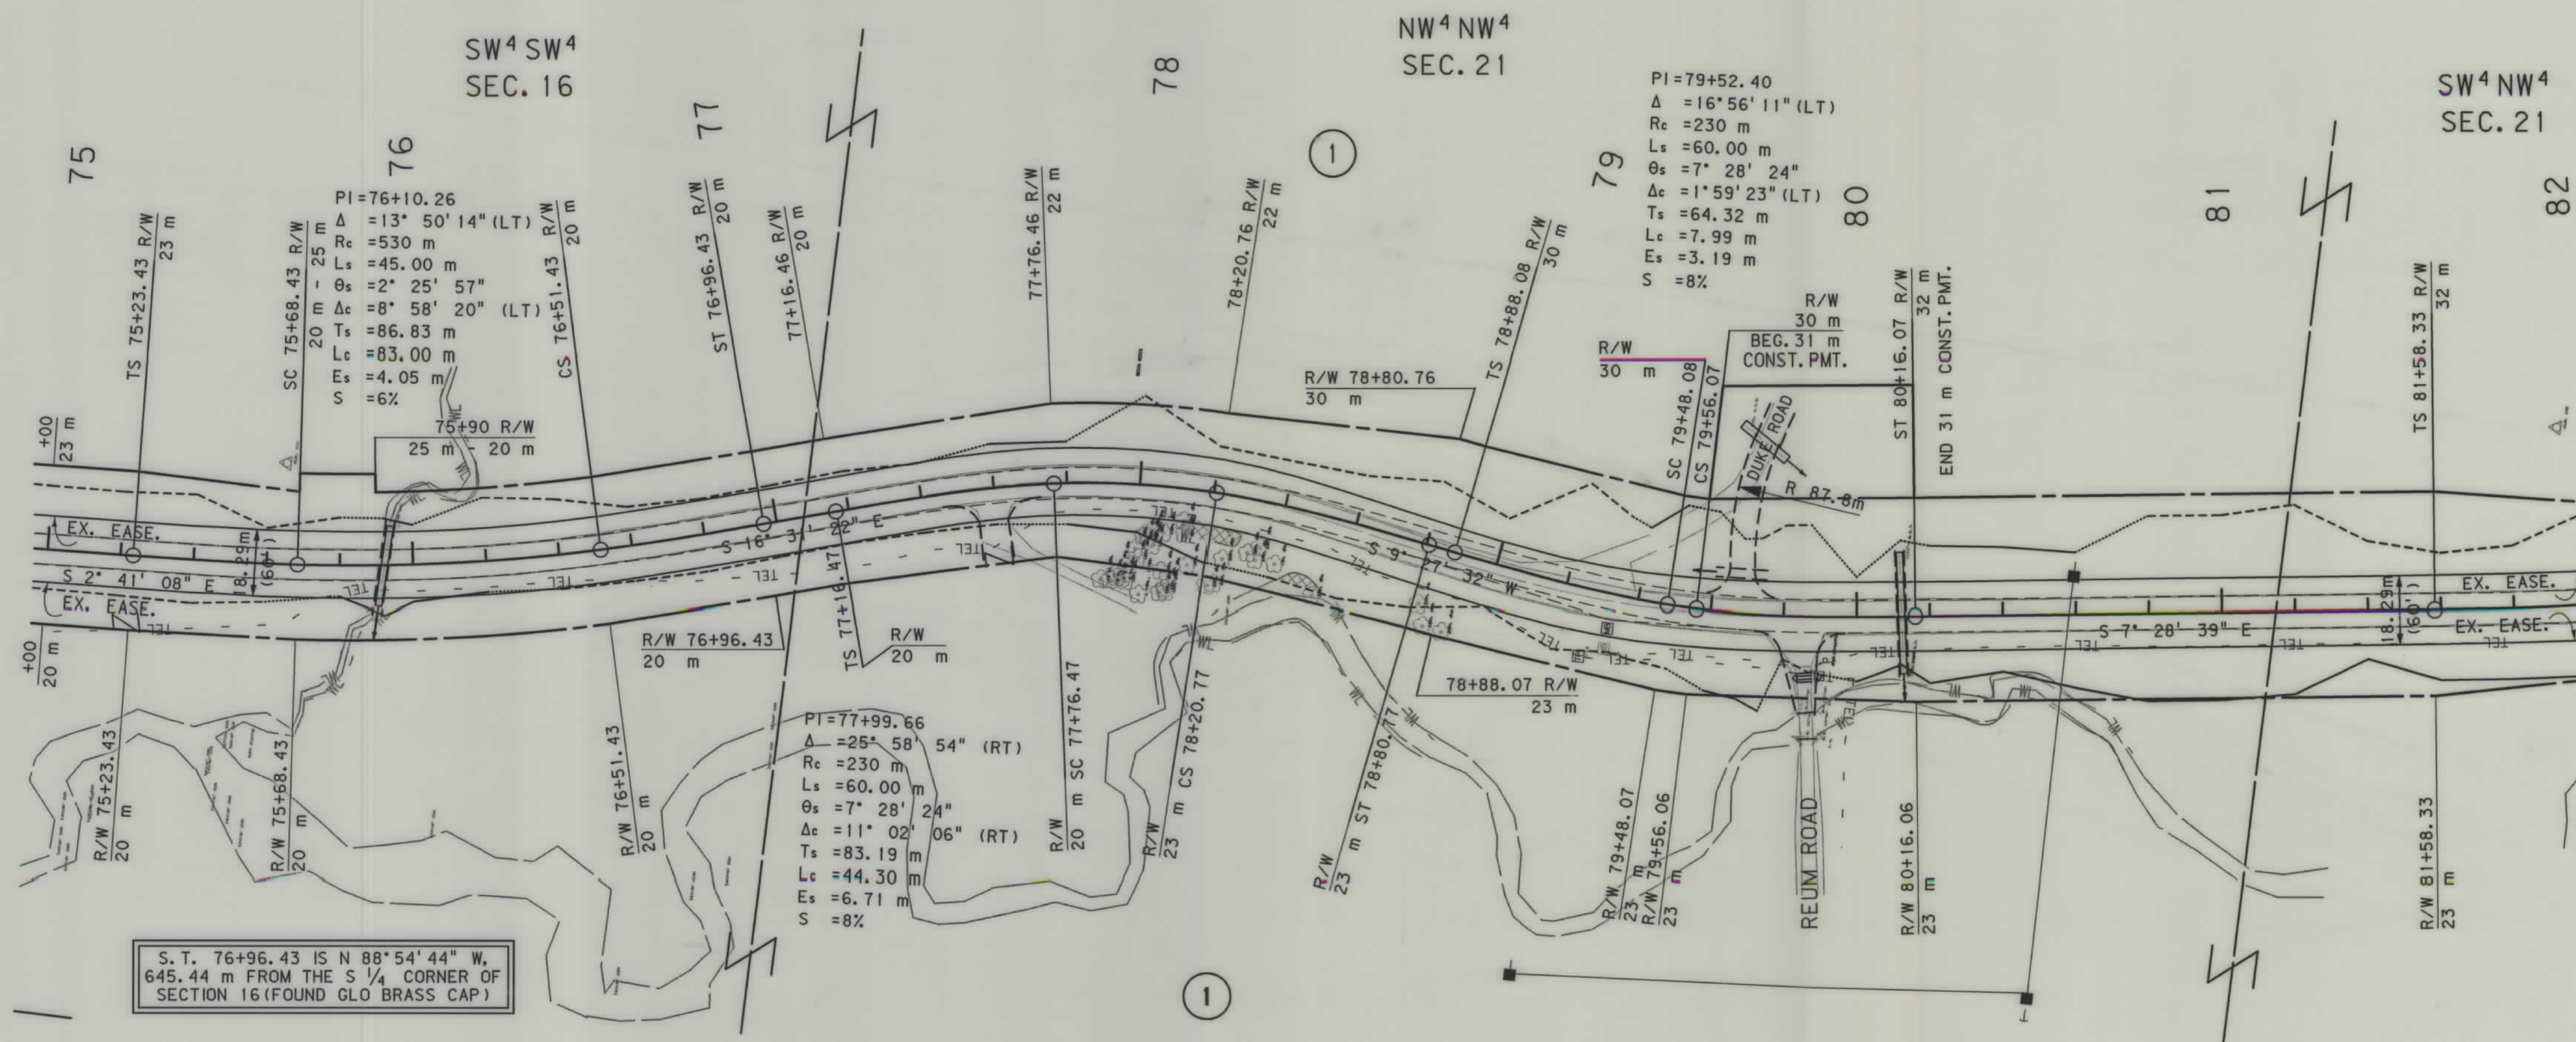

S.T. 76+96.43 IS N 88° 54' 44" W,
645.44 m FROM THE S 1/4 CORNER OF
SECTION 16 (FOUND GLO BRASS CAP)

GRID STATE PLANE COORDINATES

THIS IS A STATE PLANE COORDINATE PROJECT.
ALL DIMENSIONS, DISTANCES AND AREAS ON THIS
PROJECT ARE GRID, EXCEPT FOR THE EXISTING
R/W WIDTH, WHICH IS RECORD. THE COMBINATION
SCALE FACTOR FORM CONTROL POINT 9A (STA. 2+85.69)
TO CONTROL POINT 14D (STA. 90+30.19) IS
0.99952062. THE COMBINATION SCALE FACTOR
FROM CONTROL POINT 14D TO CONTROL POINT


- NOTES: 1. ALL MEASUREMENTS ARE METRIC EXCEPT AS NOTED
2. THE PROPOSED R/W LINE WHERE A SPIRAL CURVE
TRANSITION IS USED IS A CHORD RATHER THAN A
CONCENTRIC CURVE.
3. THE ENGLISH AREAS ARE FOR INFORMATIONAL

BACKSLOPE LIMITS INCLUDE ROUNDING
CONSTRUCTION LIMITS: CUT SECTION TOE OF CUT
TOE OF FILL
FHWA/DOT APPROVAL 5/8/02

MONTANA
DEPARTMENT OF TRANSPORTATION
RIGHT OF WAY PLAN

SEE SHEET NO. 2 FOR OWNERSHIP NAMES, ADDRESSES, AREAS, ETC.

STATE	RIGHT OF WAY ID.	SHEET	TOTAL
		NO.	SHEETS
MONTANA	STPS 234-1(13)9	14	26
PROJECT NUMBER 2837-013		HAVRE - S.	

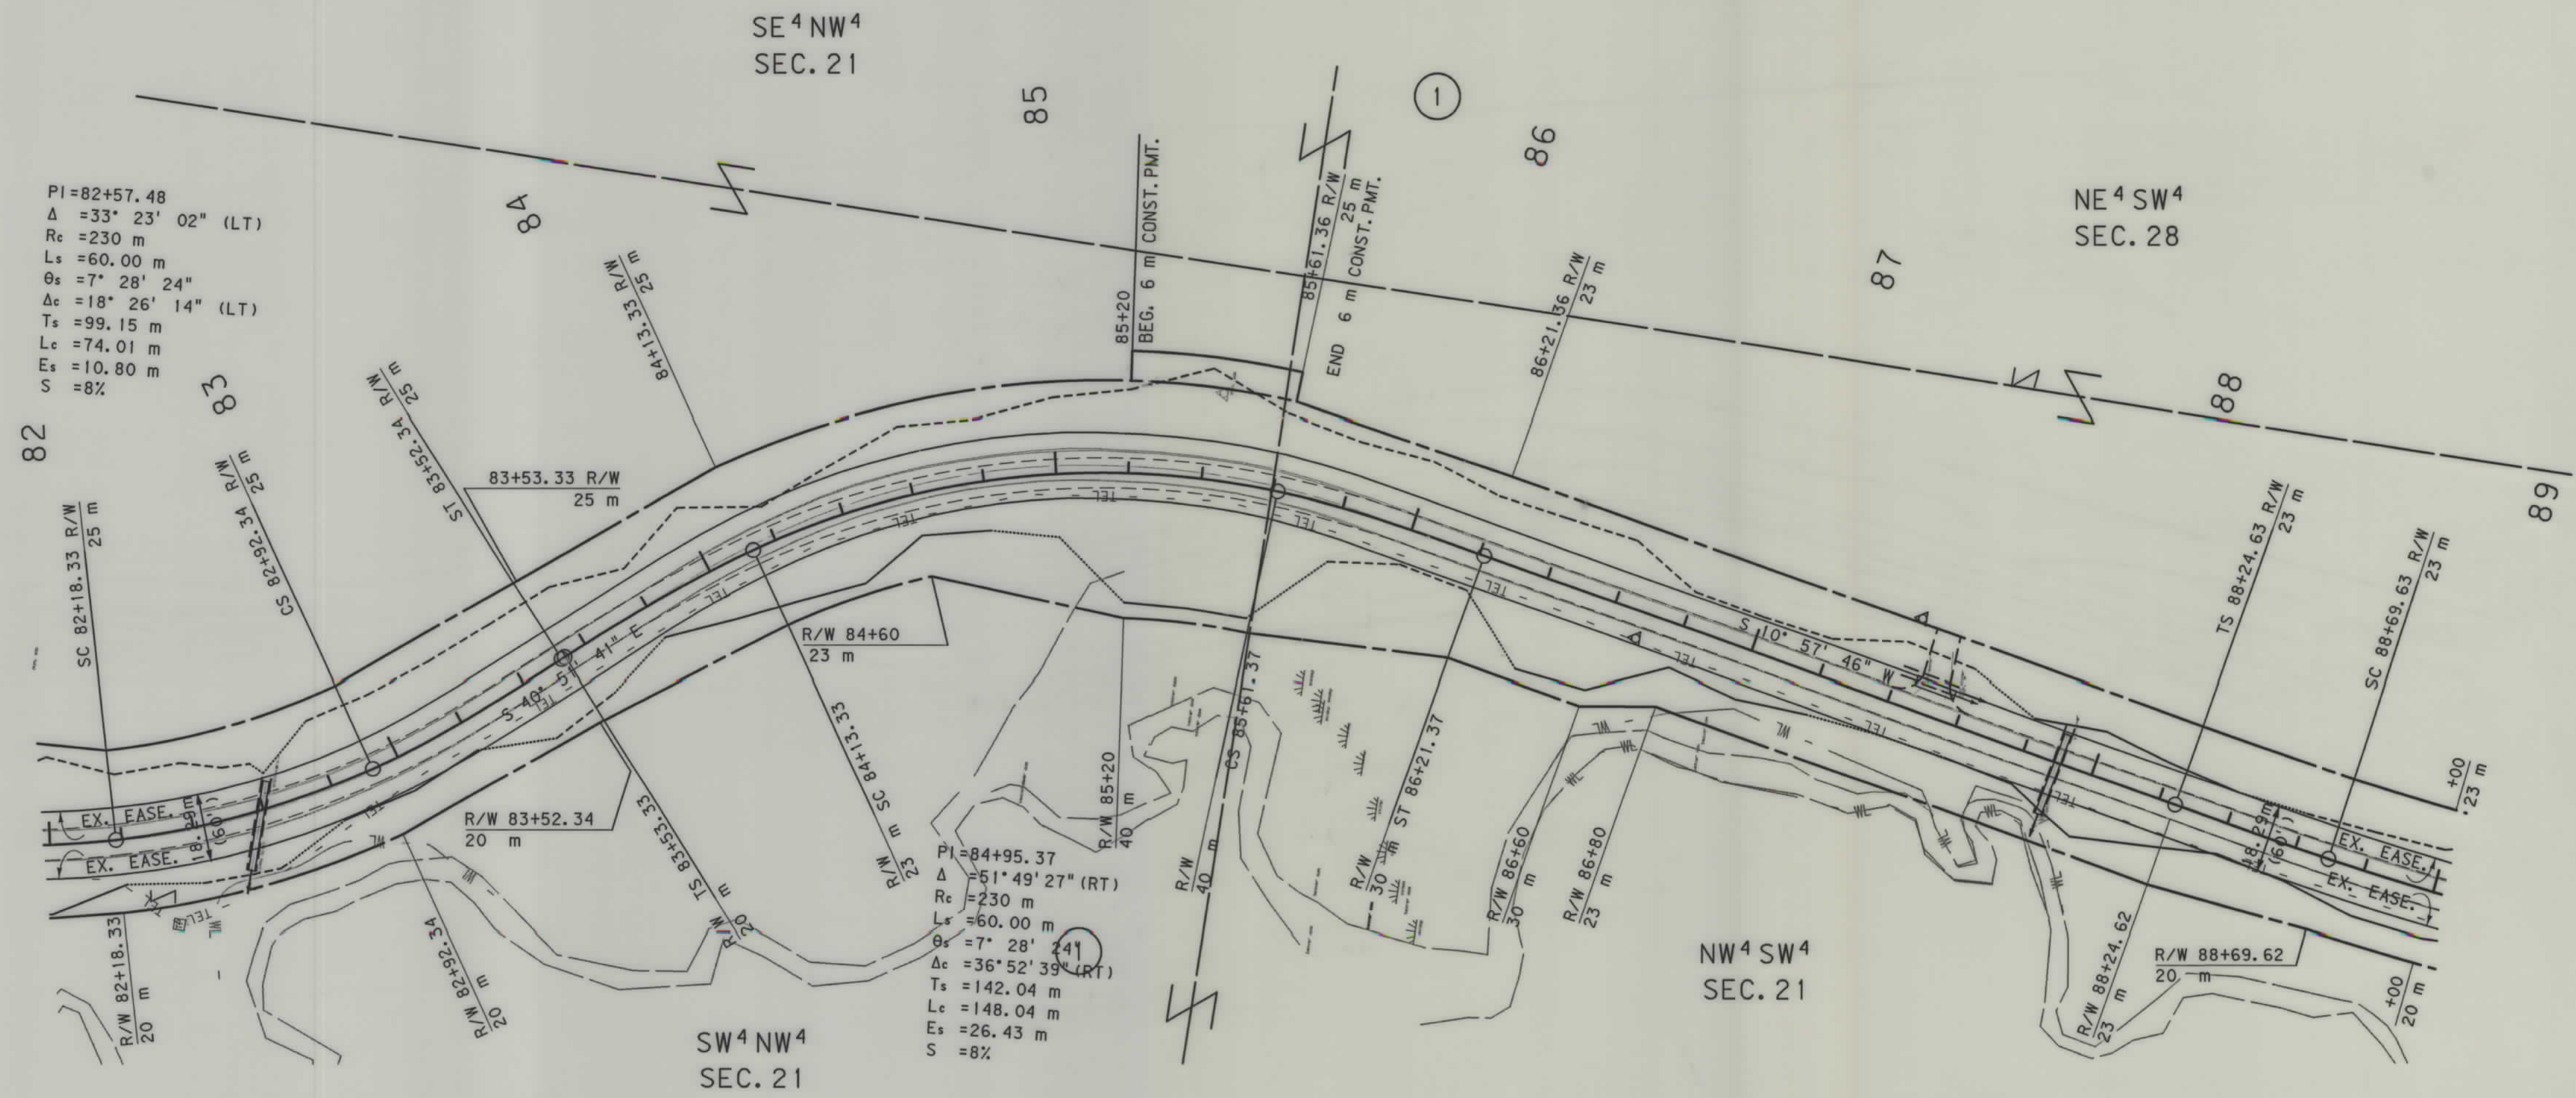

GRID STATE PLANE COORDINATES

THIS IS A STATE PLANE COORDINATE PROJECT.
ALL DIMENSIONS, DISTANCES AND AREAS ON THIS
PROJECT ARE GRID, EXCEPT FOR THE EXISTING
R/W WIDTH, WHICH IS RECORD. THE COMBINATION
SCALE FACTOR FROM CONTROL POINT 9A(STA. 2+85.69)
TO CONTROL POINT 14D (STA. 90+30.19) IS
0.99952062. THE COMBINATION SCALE FACTOR
FROM CONTROL POINT 14D TO CONTROL POINT
19D (STA. 166+78.03) IS 0.99947710.


- NOTES:
1. ALL MEASUREMENTS ARE METRIC EXCEPT AS NOTED
 2. THE PROPOSED R/W LINE WHERE A SPIRAL CURVE TRANSITION IS USED IS A CHORD RATHER THAN A CONCENTRIC CURVE.
 3. THE ENGLISH AREAS ARE FOR INFORMATIONAL PURPOSES ONLY.
 4. ALL STATIONS AND OFFSETS FOR R/W BREAKS ARE IN REFERENCE TO THE R/W BASELINE.

BACKSLOPE LIMITS INCLUDE ROUNDING	
CONSTRUCTION LIMITS:	
CUT SECTION	TOP OF CUT
TOE OF FILL	DITCH BOTTOM
FHWA/DOT APPROVAL 5/8/02	
MAP REVISED	

MONTANA
DEPARTMENT OF TRANSPORTATION

RIGHT OF WAY PLAN
HILL COUNTY
SCALE 1"=1000

0 50M 100M

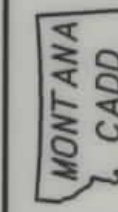


RDROW

2837.D5.TOW
2/21/02
10:29 PM
NCS - U4059

SEE SHEET NO. 2 FOR OWNERSHIP NAMES, ADDRESSES, AREAS, ETC.

STATE	RIGHT OF WAY ID.	SHEET NO.	TOTAL SHEETS
MONTANA	STPS 234-1(13)9	15	26
PROJECT NUMBER 2837-013			
HAVRE - S.			

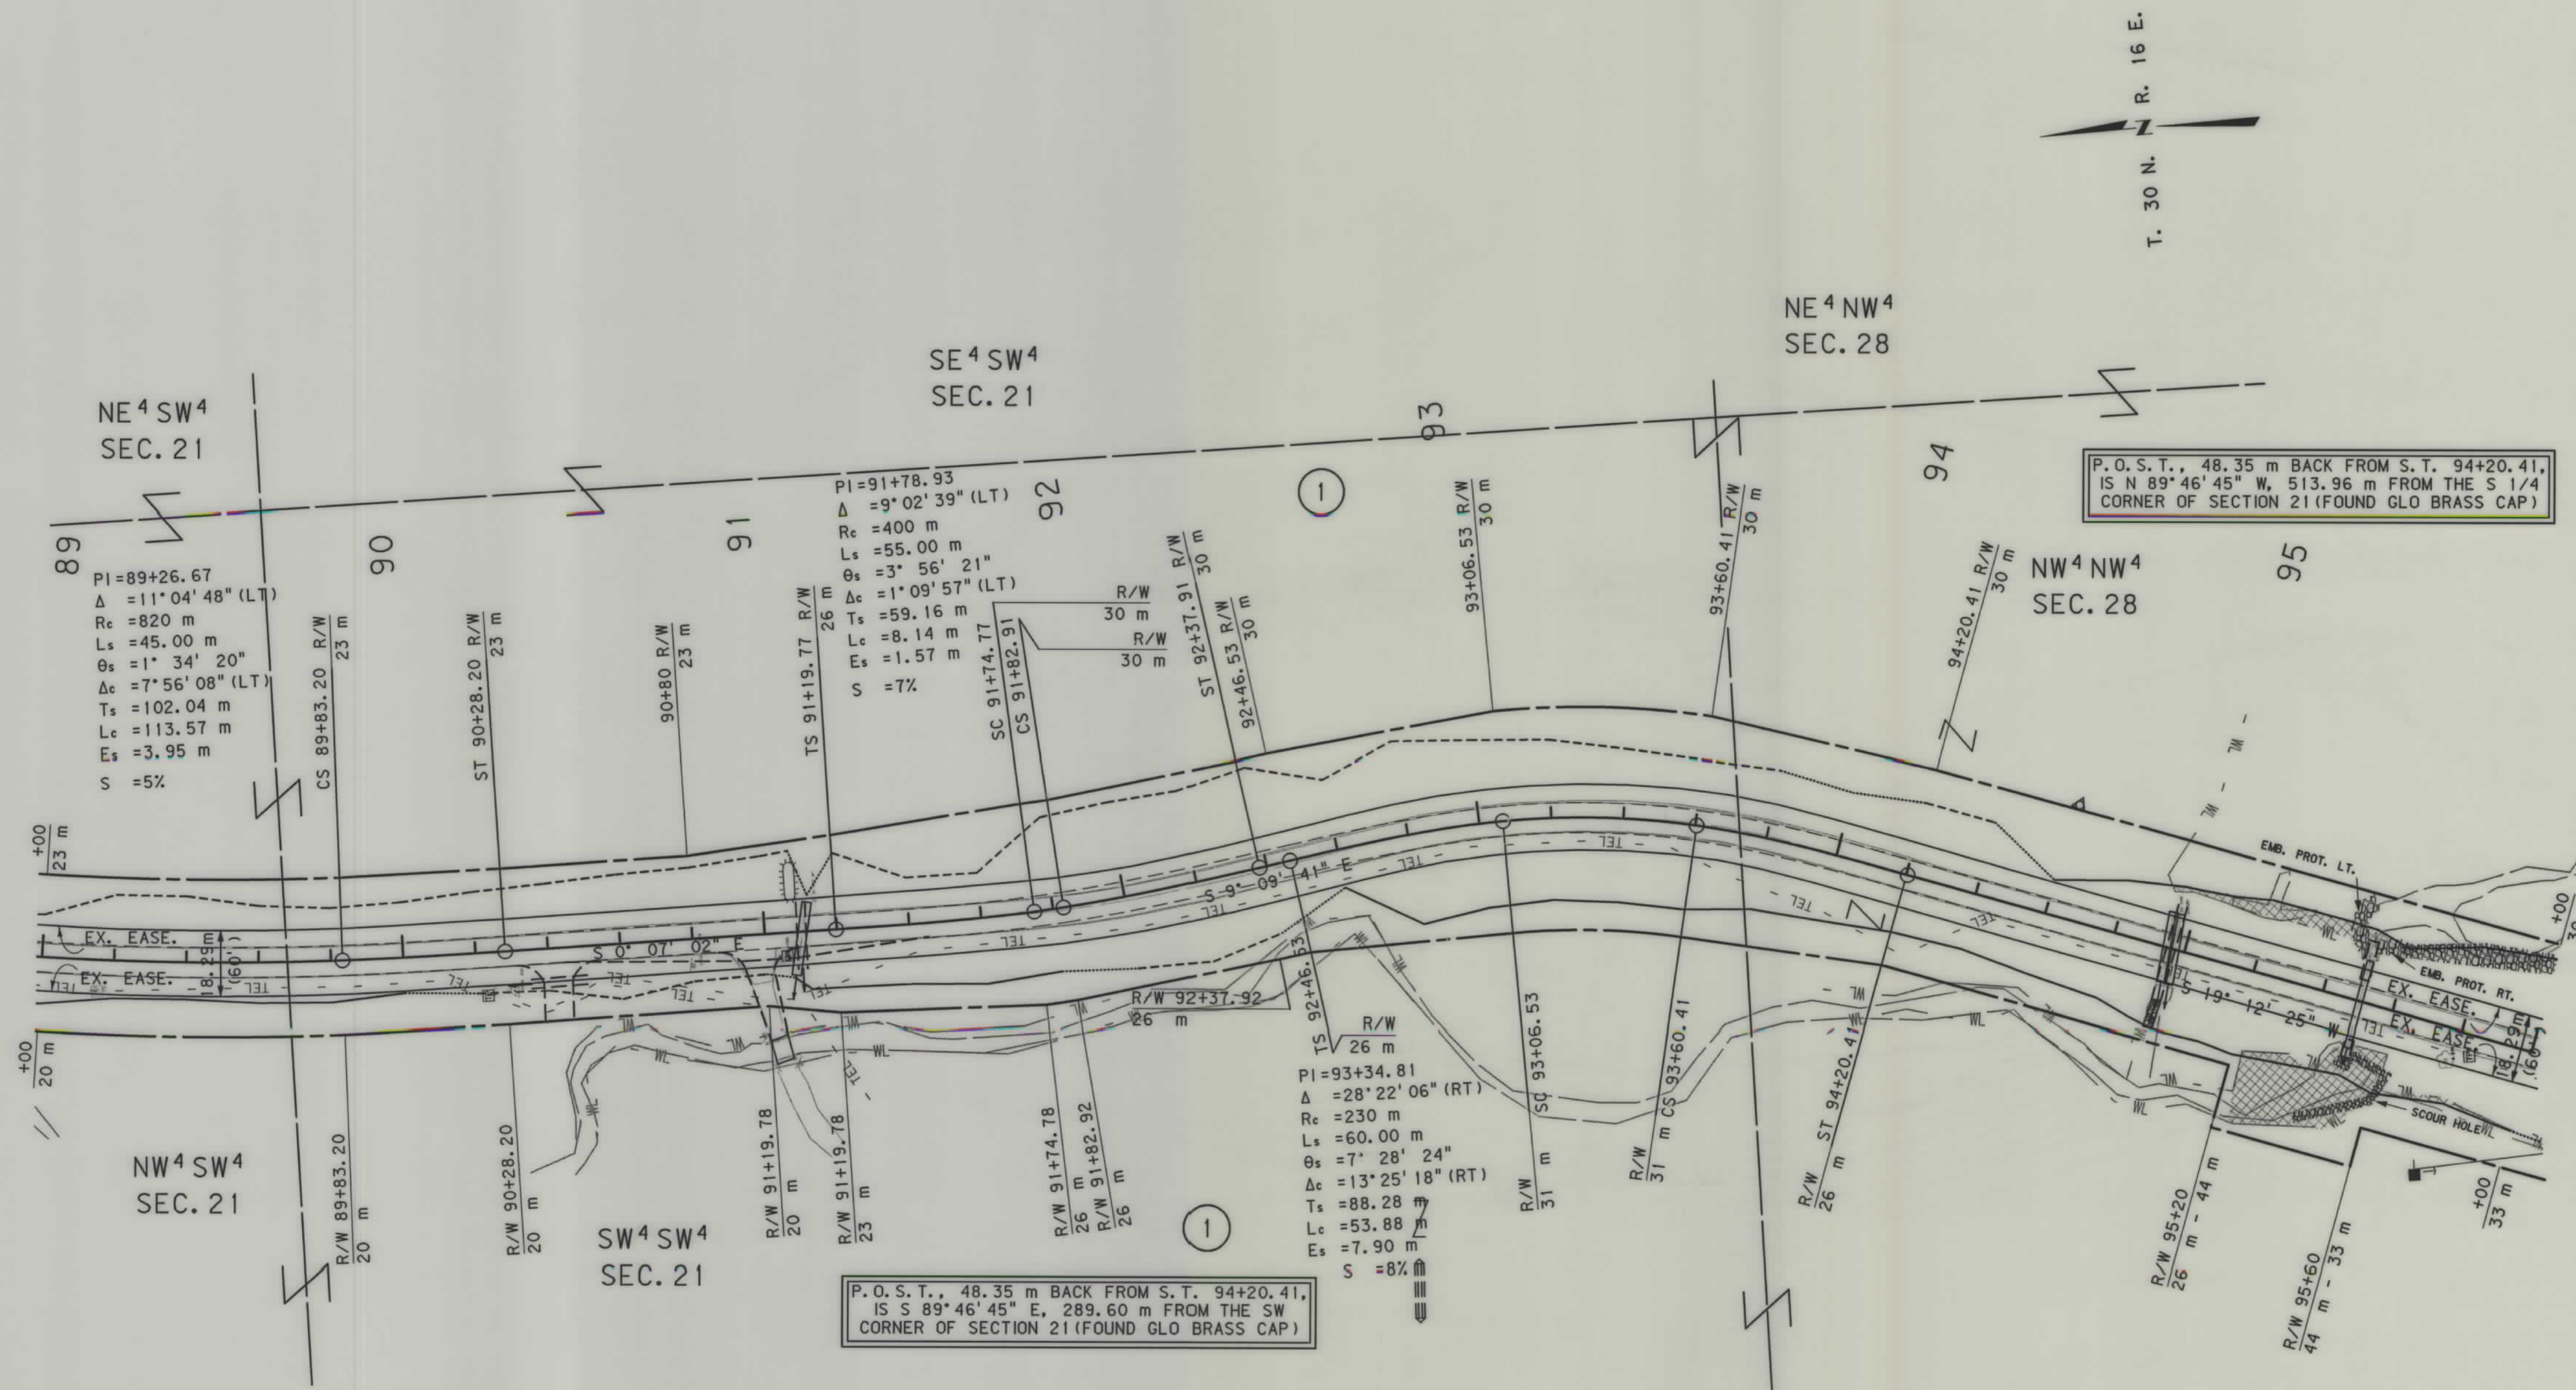

GRID STATE PLANE COORDINATES

THIS IS A STATE PLANE COORDINATE PROJECT. ALL DIMENSIONS, DISTANCES AND AREAS ON THIS PROJECT ARE GRID, EXCEPT FOR THE EXISTING R/W WIDTH, WHICH IS RECORD. THE COMBINATION SCALE FACTOR FROM CONTROL POINT 9A (STA. 2+85.69) TO CONTROL POINT 14D (STA. 90+30.19) IS 0.99952062. THE COMBINATION SCALE FACTOR FROM CONTROL POINT 14D TO CONTROL POINT 14E (STA. 94+20.41) IS 0.99952062.



- NOTES: 1. ALL MEASUREMENTS ARE METRIC EXCEPT AS NOTED
2. THE PROPOSED R/W LINE WHERE A SPIRAL CURVE TRANSITION IS USED IS A CHORD RATHER THAN A CONCENTRIC CURVE.
3. THE ENGLISH AREAS ARE FOR INFORMATIONAL

BACKSLOPE LIMITS INCLUDE ROUNDING	CONSTRUCTION LIMITS:
CUT SECTION	TOE OF CUT
TOE OF FILL	DITCH BOTTOM

MONTANA
DEPARTMENT OF TRANSPORTATION
RIGHT OF WAY PLAN

SEE SHEET NO. 2 FOR OWNERSHIP NAMES, ADDRESSES, AREAS, ETC.

STATE	RIGHT OF WAY ID.	SHEET NO.	TOTAL SHEETS
MONTANA	STPS 234-1(13)9	16	26
PROJECT NUMBER 2837-013			
HAVRE - S.			

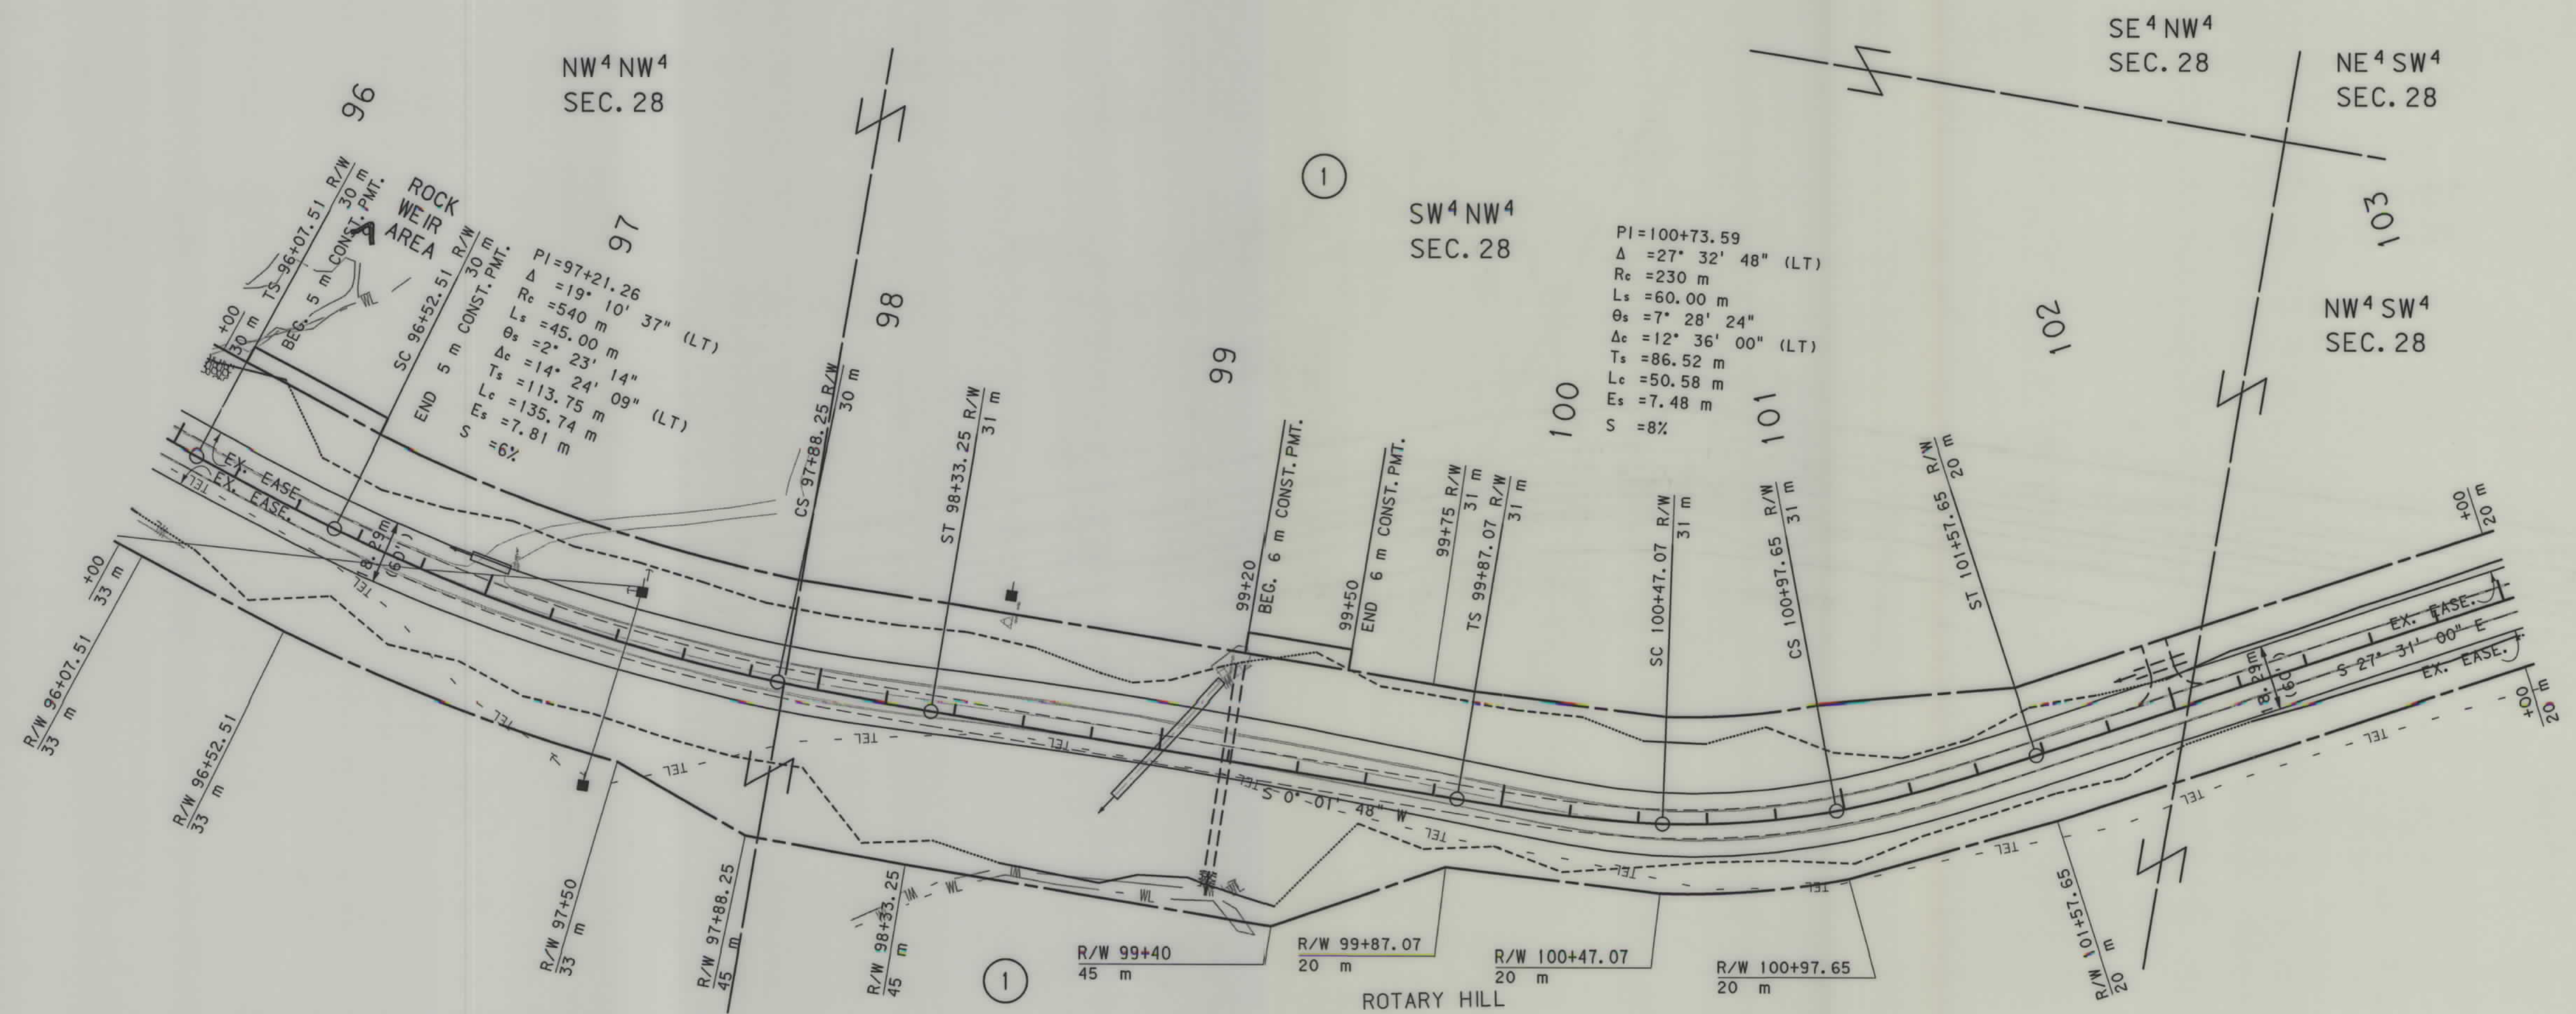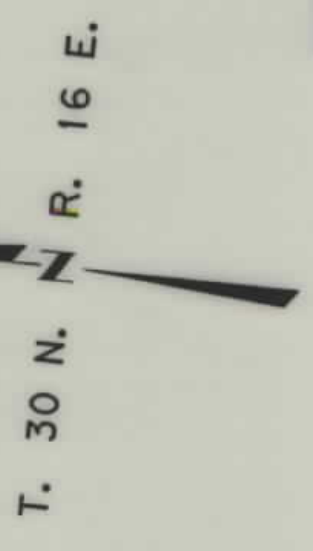

GRID STATE PLANE COORDINATES

THIS IS A STATE PLANE COORDINATE PROJECT. ALL DIMENSIONS, DISTANCES AND AREAS ON THIS PROJECT ARE GRID, EXCEPT FOR THE EXISTING R/W WIDTH, WHICH IS RECORD. THE COMBINATION SCALE FACTOR FROM CONTROL POINT 9A (STA. 2+85.69) TO CONTROL POINT 14D (STA. 90+30.19) IS 0.99952062. THE COMBINATION SCALE FACTOR FROM CONTROL POINT 14D TO CONTROL POINT 19D (STA. 166+78.03) IS 0.99947710.



- NOTES: 1. ALL MEASUREMENTS ARE METRIC EXCEPT AS NOTED
2. THE PROPOSED R/W LINE WHERE A SPIRAL CURVE TRANSITION IS USED IS A CHORD RATHER THAN A CONCENTRIC CURVE.
3. THE ENGLISH AREAS ARE FOR INFORMATIONAL

BACKSLOPE LIMITS INCLUDE ROUNDING	TOP OF CUT
CONSTRUCTION LIMITS:	CUT SECTION
	TOE OF FILL
FHWA/DOT APPROVAL	5/8/02

SEE SHEET NO. 2 FOR OWNERSHIP NAMES, ADDRESSES, AREAS, ETC.

STATE	RIGHT OF WAY ID.	SHEET	TOTAL
		NO.	SHEET
MONTANA	STPS 234-1 (13) 9	17	26
PROJECT NUMBER 2837-013			

HAVRE - S.

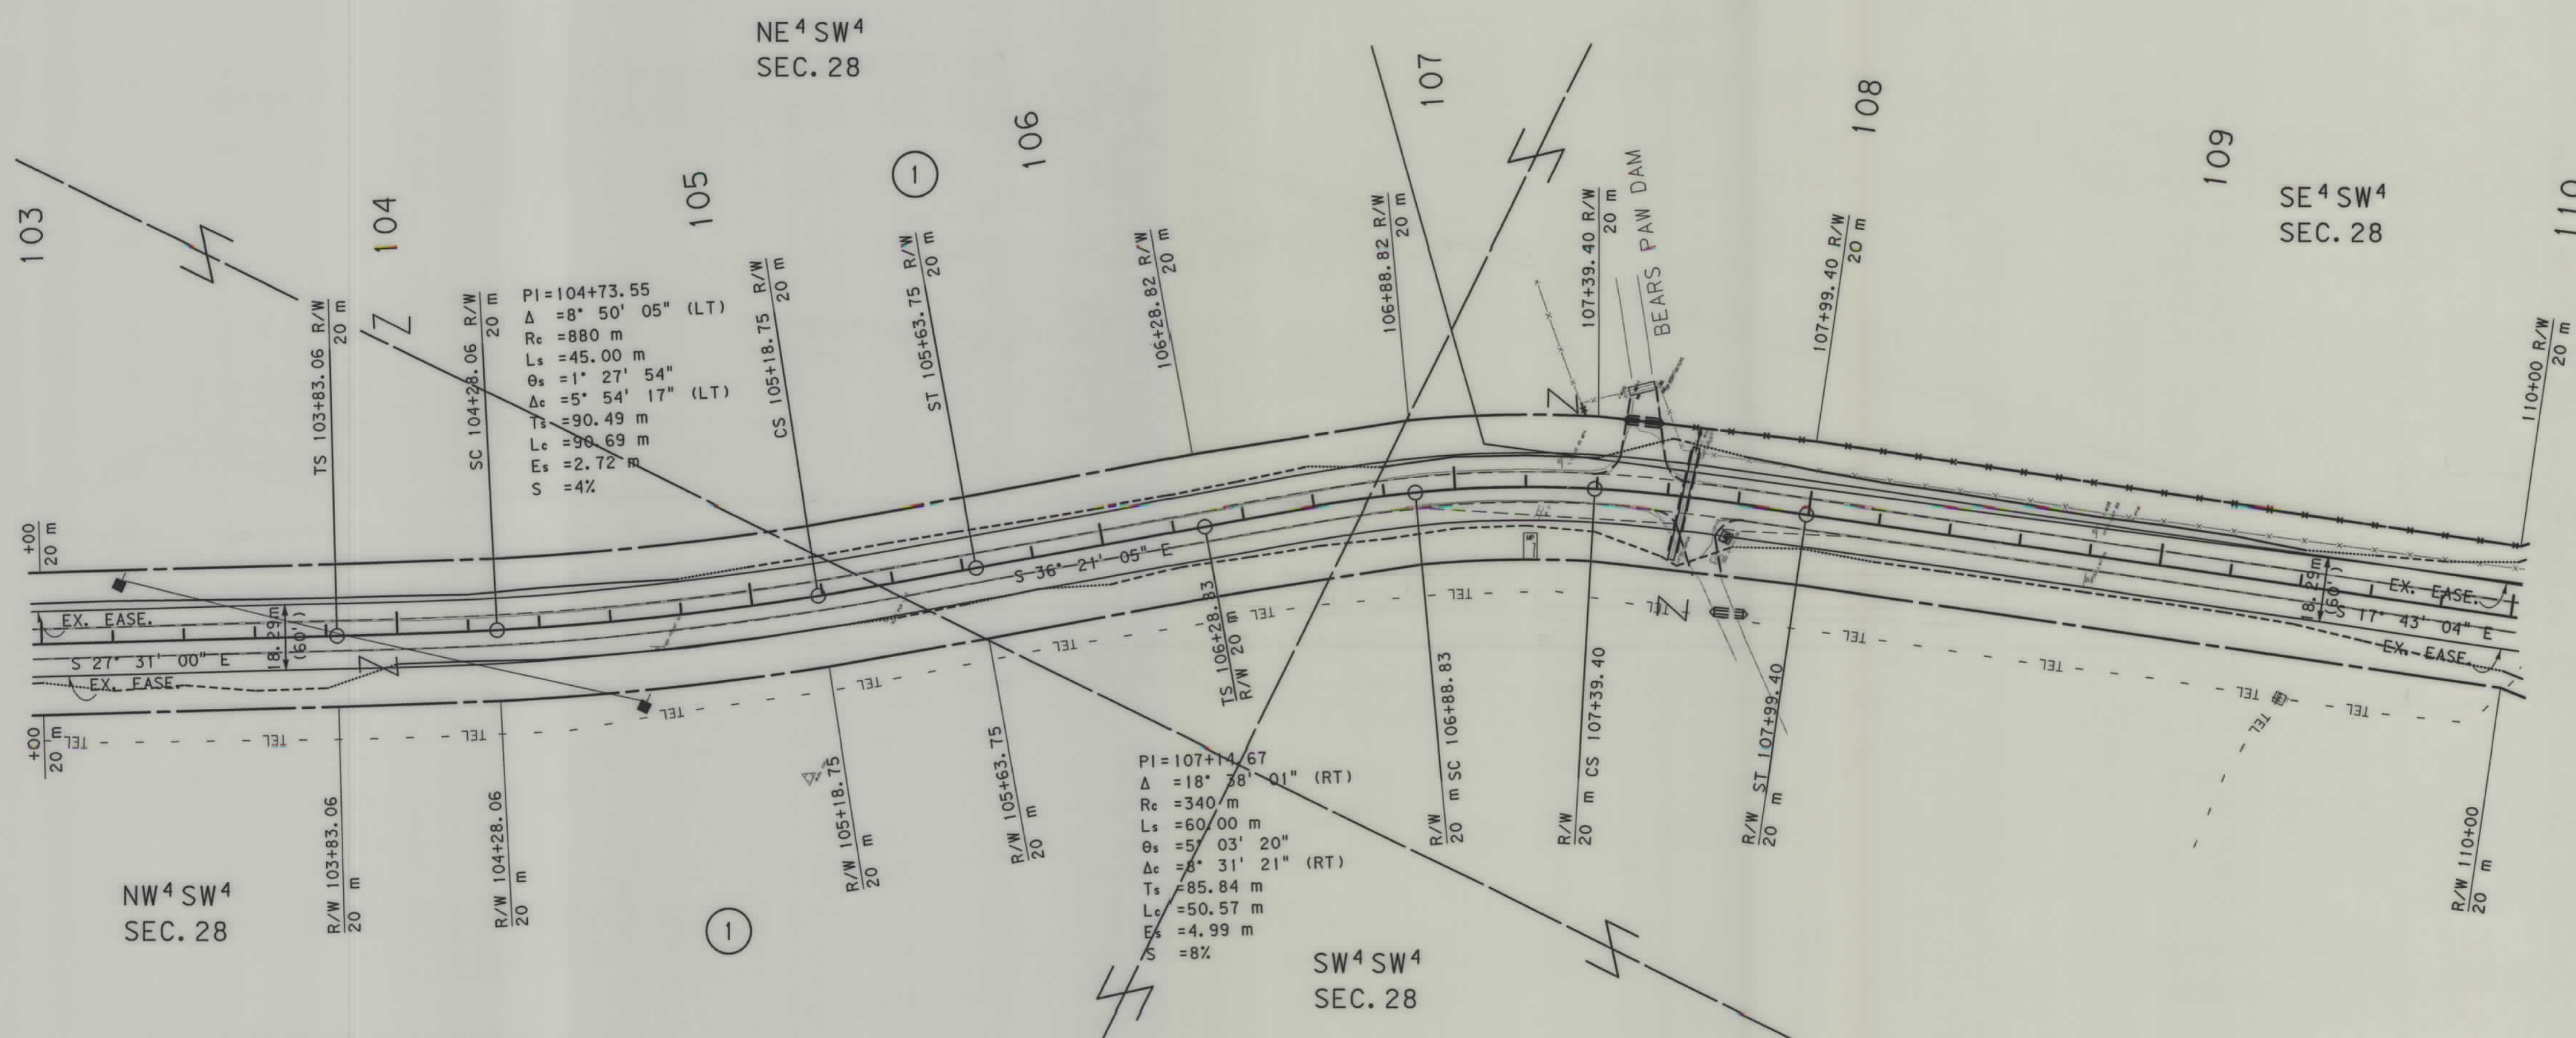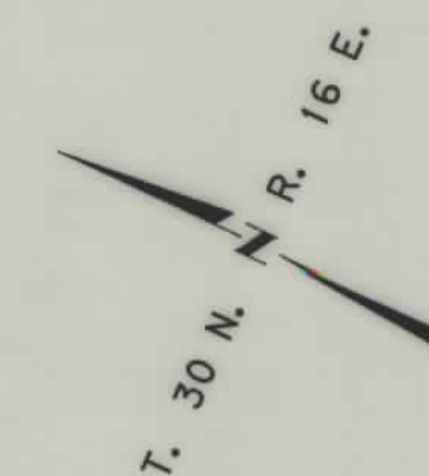

GRID STATE PLANE COORDINATES

THIS IS A STATE PLANE COORDINATE PROJECT.
ALL DIMENSIONS, DISTANCES AND AREAS ON THIS
PROJECT ARE GRID, EXCEPT FOR THE EXISTING
R/W WIDTH, WHICH IS RECORD. THE COMBINATION
SCALE FACTOR FROM CONTROL POINT 9A(STA. 2+85.69)
TO CONTROL POINT 14D (STA. 90+30.19) IS
0.99952062. THE COMBINATION SCALE FACTOR
FROM CONTROL POINT 14D TO CONTROL POINT
19D (STA. 166+78.03) IS 0.99947710.

- NOTES: 1. ALL MEASUREMENTS ARE METRIC EXCEPT AS NOTED
2. THE PROPOSED R/W LINE WHERE A SPIRAL CURVE TRANSITION IS USED IS A CHORD RATHER THAN A CONCENTRIC CURVE.
3. THE ENGLISH AREAS ARE FOR INFORMATIONAL

BACKSLOPE LIMITS INCLUDE ROUNDING
CONSTRUCTION LIMITS:


CUT SECTION
TOE OF FILL

TOP OF
DITCH BOT

FWHA/DOT APPROVAL

MONTANA
DEPARTMENT OF TRANSPORTATION

RIGHT OF WAY PLAN

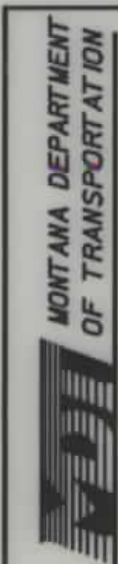

MONTANA
CADD


RDROW

2837.DWG.ROW
2/21/02
10:53 PM
N:\G:\EPS - U4059

SEE SHEET NO. 2 FOR OWNERSHIP NAMES, ADDRESSES, AREAS, ETC.

STATE	RIGHT OF WAY ID.	SHEET	TOTAL
		NO.	SHEETS
MONTANA	STPS 234-1(13)9	18	26
PROJECT NUMBER 2837-013			

HAVRE - S.

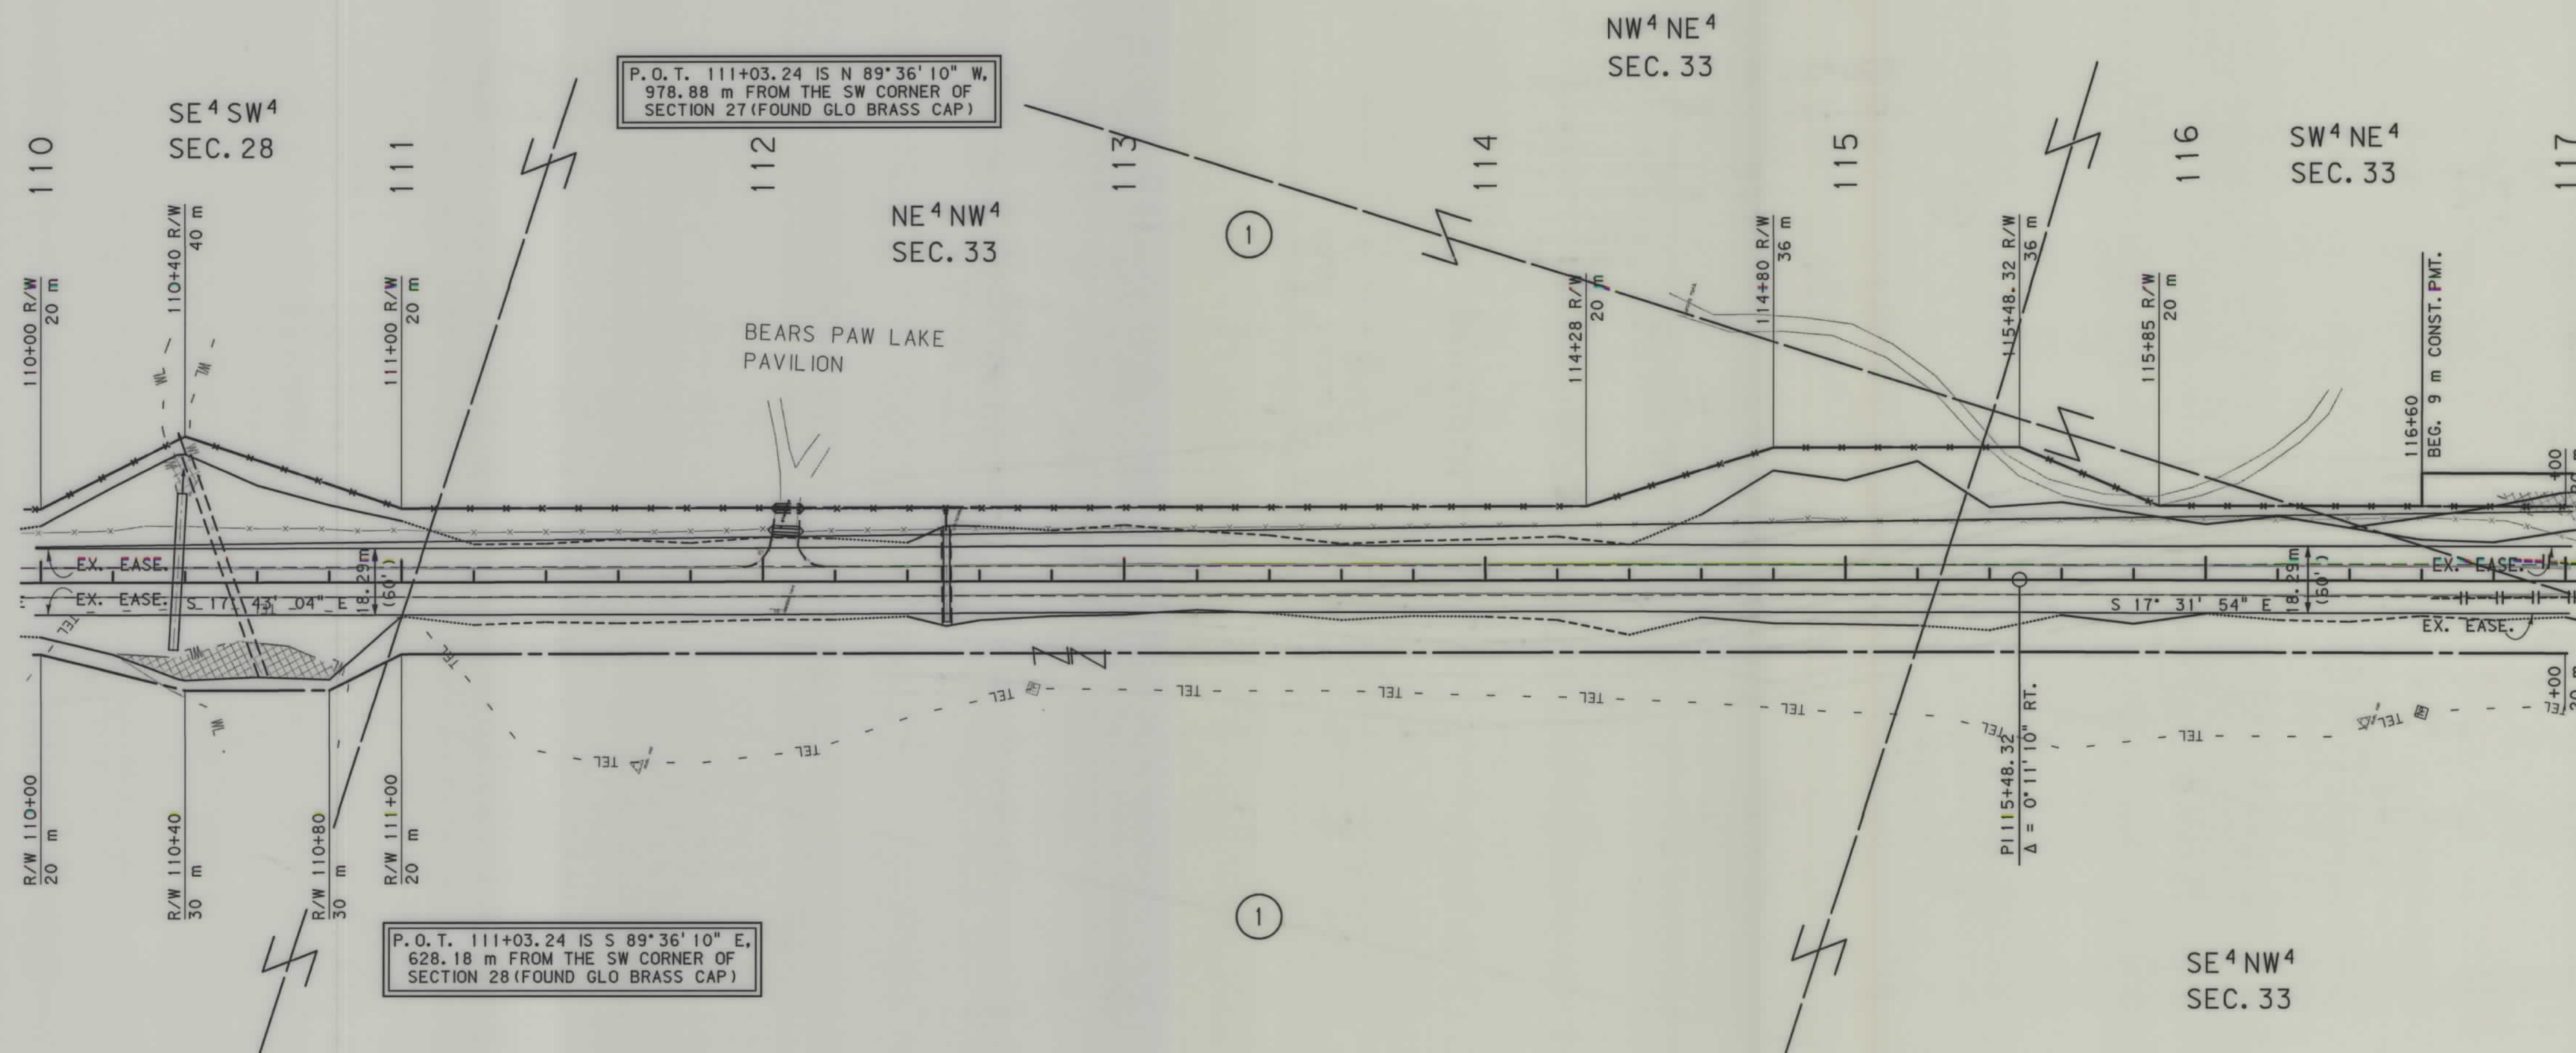

GRID STATE PLANE COORDINATES

THIS IS A STATE PLANE COORDINATE PROJECT.
ALL DIMENSIONS, DISTANCES AND AREAS ON THIS
PROJECT ARE GRID, EXCEPT FOR THE EXISTING
R/W WIDTH, WHICH IS RECORD. THE COMBINATION
SCALE FACTOR FROM CONTROL POINT 9A (STA. 2+85.69)
TO CONTROL POINT 14D (STA. 90+30.19) IS
0.99952062. THE COMBINATION SCALE FACTOR
FROM CONTROL POINT 14D TO CONTROL POINT


- NOTES: 1. ALL MEASUREMENTS ARE METRIC EXCEPT AS NOTED
2. THE PROPOSED R/W LINE WHERE A SPIRAL CURVE
TRANSITION IS USED IS A CHORD RATHER THAN A
CONCENTRIC CURVE.
3. THE ENGLISH AREAS ARE FOR INFORMATIONAL

BACKSLOPE LIMITS INCLUDE ROUNDING
CONSTRUCTION LIMITS: CUT SECTION, TOE OF CUT, TOE OF FILL, DITCH BOTTOM

FHWA/DOT APPROVAL 5/8/02

MONTANA
DEPARTMENT OF TRANSPORTATION

RIGHT OF WAY PLAN

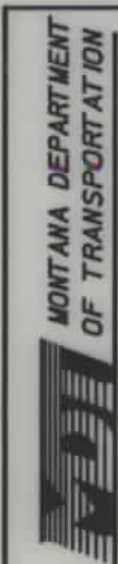

MONTANA
CADD


RDROW

2837.DWG.ROW
2/21/02
10:53 PM
N:\G:\EPS - U4059

SEE SHEET NO. 2 FOR OWNERSHIP NAMES, ADDRESSES, AREAS, ETC.

STATE	RIGHT OF WAY ID.	SHEET	TOTAL
		NO.	SHEETS
MONTANA	STPS 234-1(13)9	18	26
PROJECT NUMBER 2837-013			

HAVRE - S.

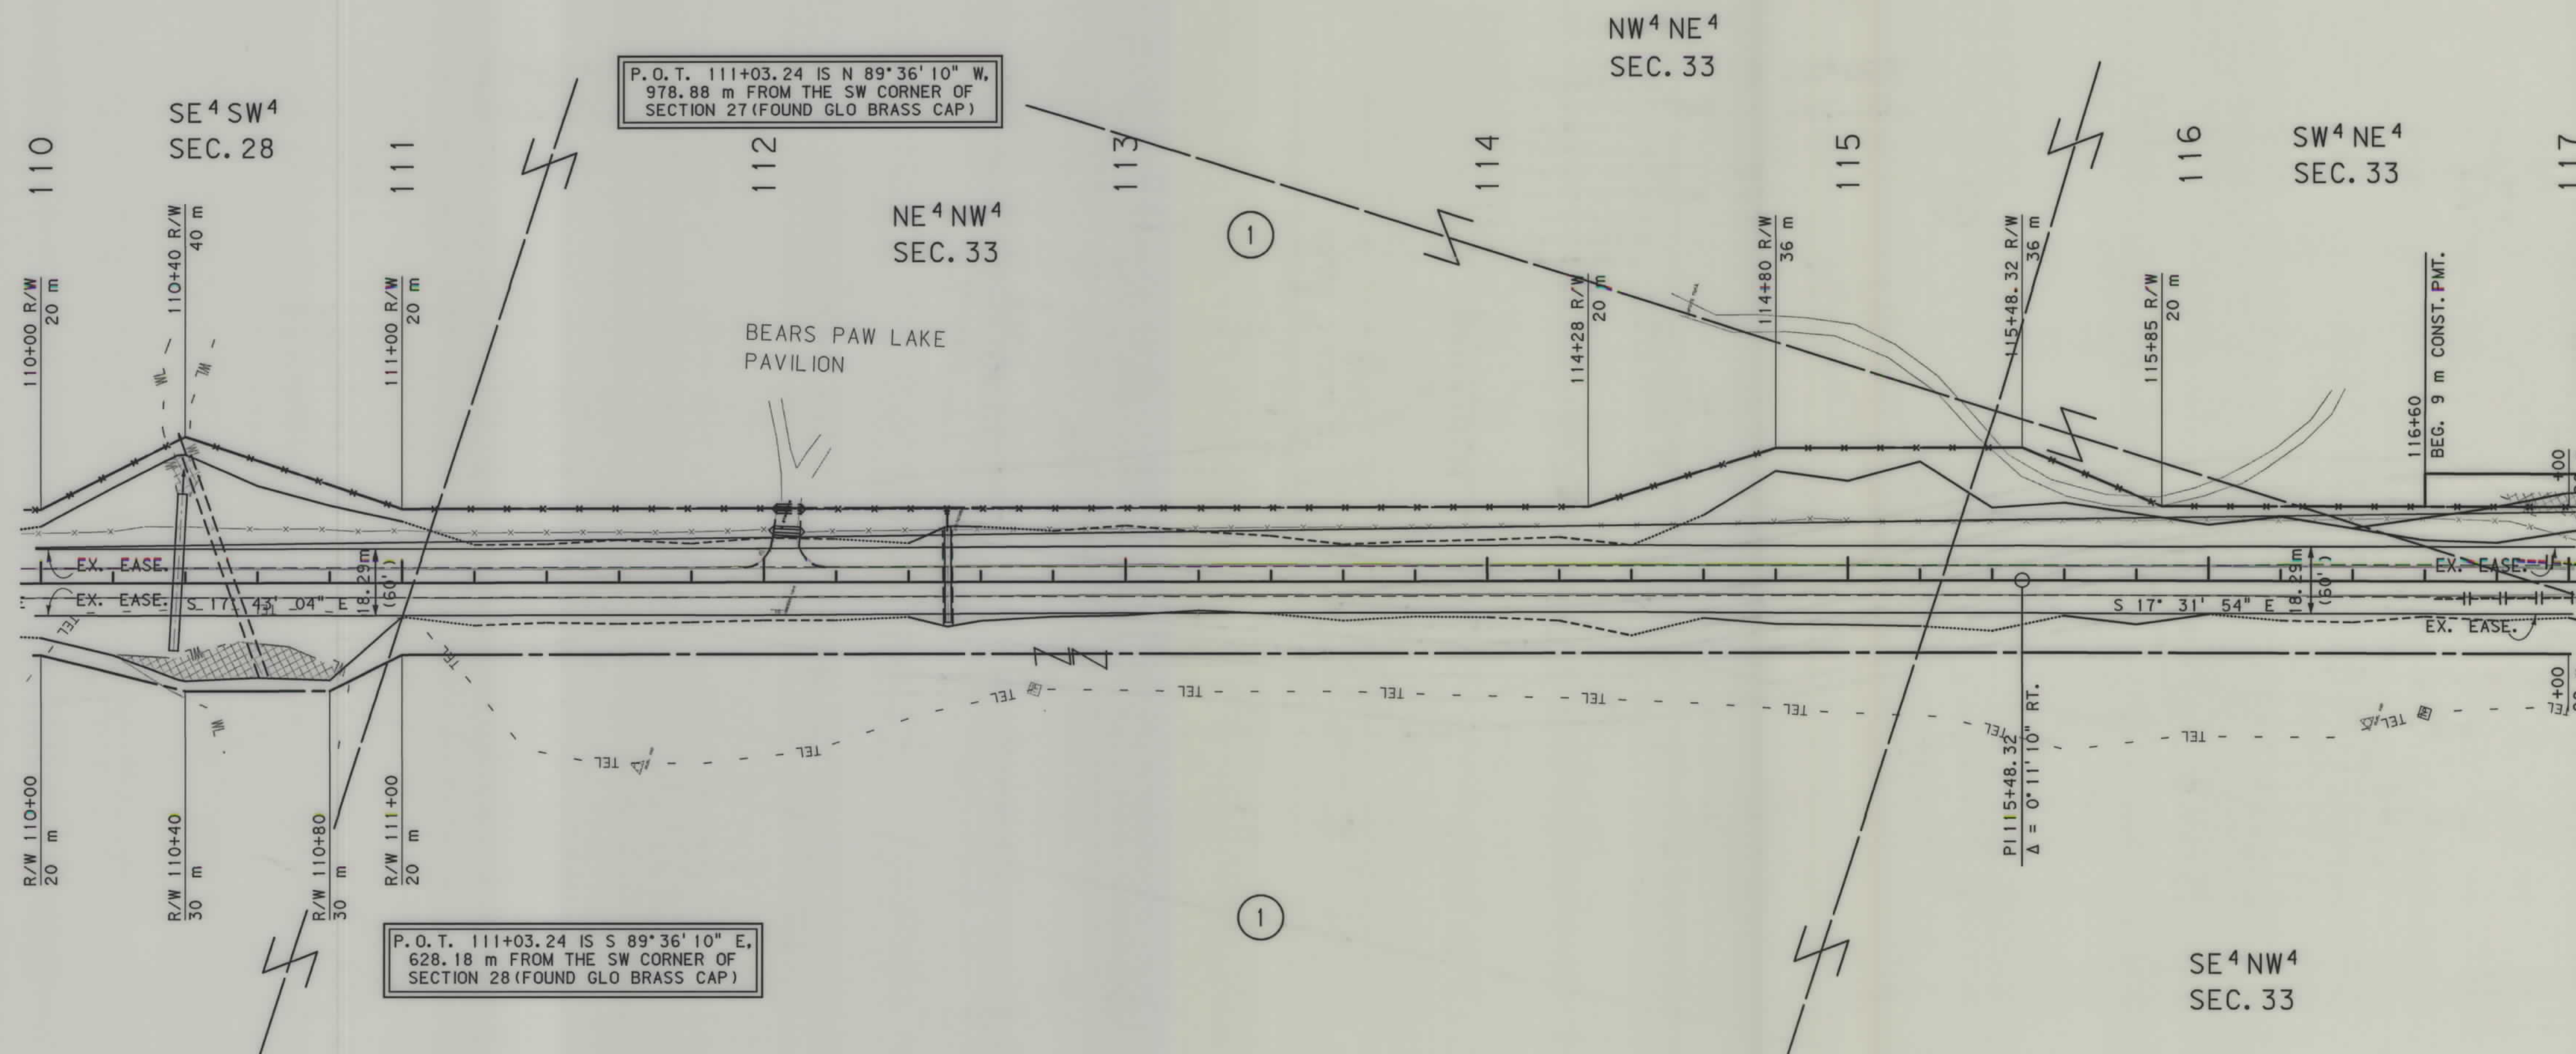

GRID STATE PLANE COORDINATES

THIS IS A STATE PLANE COORDINATE PROJECT.
ALL DIMENSIONS, DISTANCES AND AREAS ON THIS
PROJECT ARE GRID, EXCEPT FOR THE EXISTING
R/W WIDTH, WHICH IS RECORD. THE COMBINATION
SCALE FACTOR FROM CONTROL POINT 9A (STA. 2+85.69)
TO CONTROL POINT 14D (STA. 90+30.19) IS
0.99952062. THE COMBINATION SCALE FACTOR
FROM CONTROL POINT 14D TO CONTROL POINT


- NOTES: 1. ALL MEASUREMENTS ARE METRIC EXCEPT AS NOTED
2. THE PROPOSED R/W LINE WHERE A SPIRAL CURVE
TRANSITION IS USED IS A CHORD RATHER THAN A
CONCENTRIC CURVE.
3. THE ENGLISH AREAS ARE FOR INFORMATIONAL

BACKSLOPE LIMITS INCLUDE ROUNDING
CONSTRUCTION LIMITS: CUT SECTION, TOE OF CUT, TOE OF FILL, DITCH BOTTOM

FHWA/DOT APPROVAL 5/8/02

MONTANA
DEPARTMENT OF TRANSPORTATION

RIGHT OF WAY PLAN

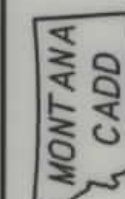


RDROW

2837.dwg, row
12/1/02
12:01 PM
CPS - U4059

SEE SHEET NO. 2 FOR OWNERSHIP NAMES, ADDRESSES, AREAS, ETC.

STATE	RIGHT OF WAY ID.	SHEET NO.	TOTAL SHEETS
MONTANA	STPS 234-1(13)9	20	26
PROJECT NUMBER 2837-013			
HAVRE - S.			

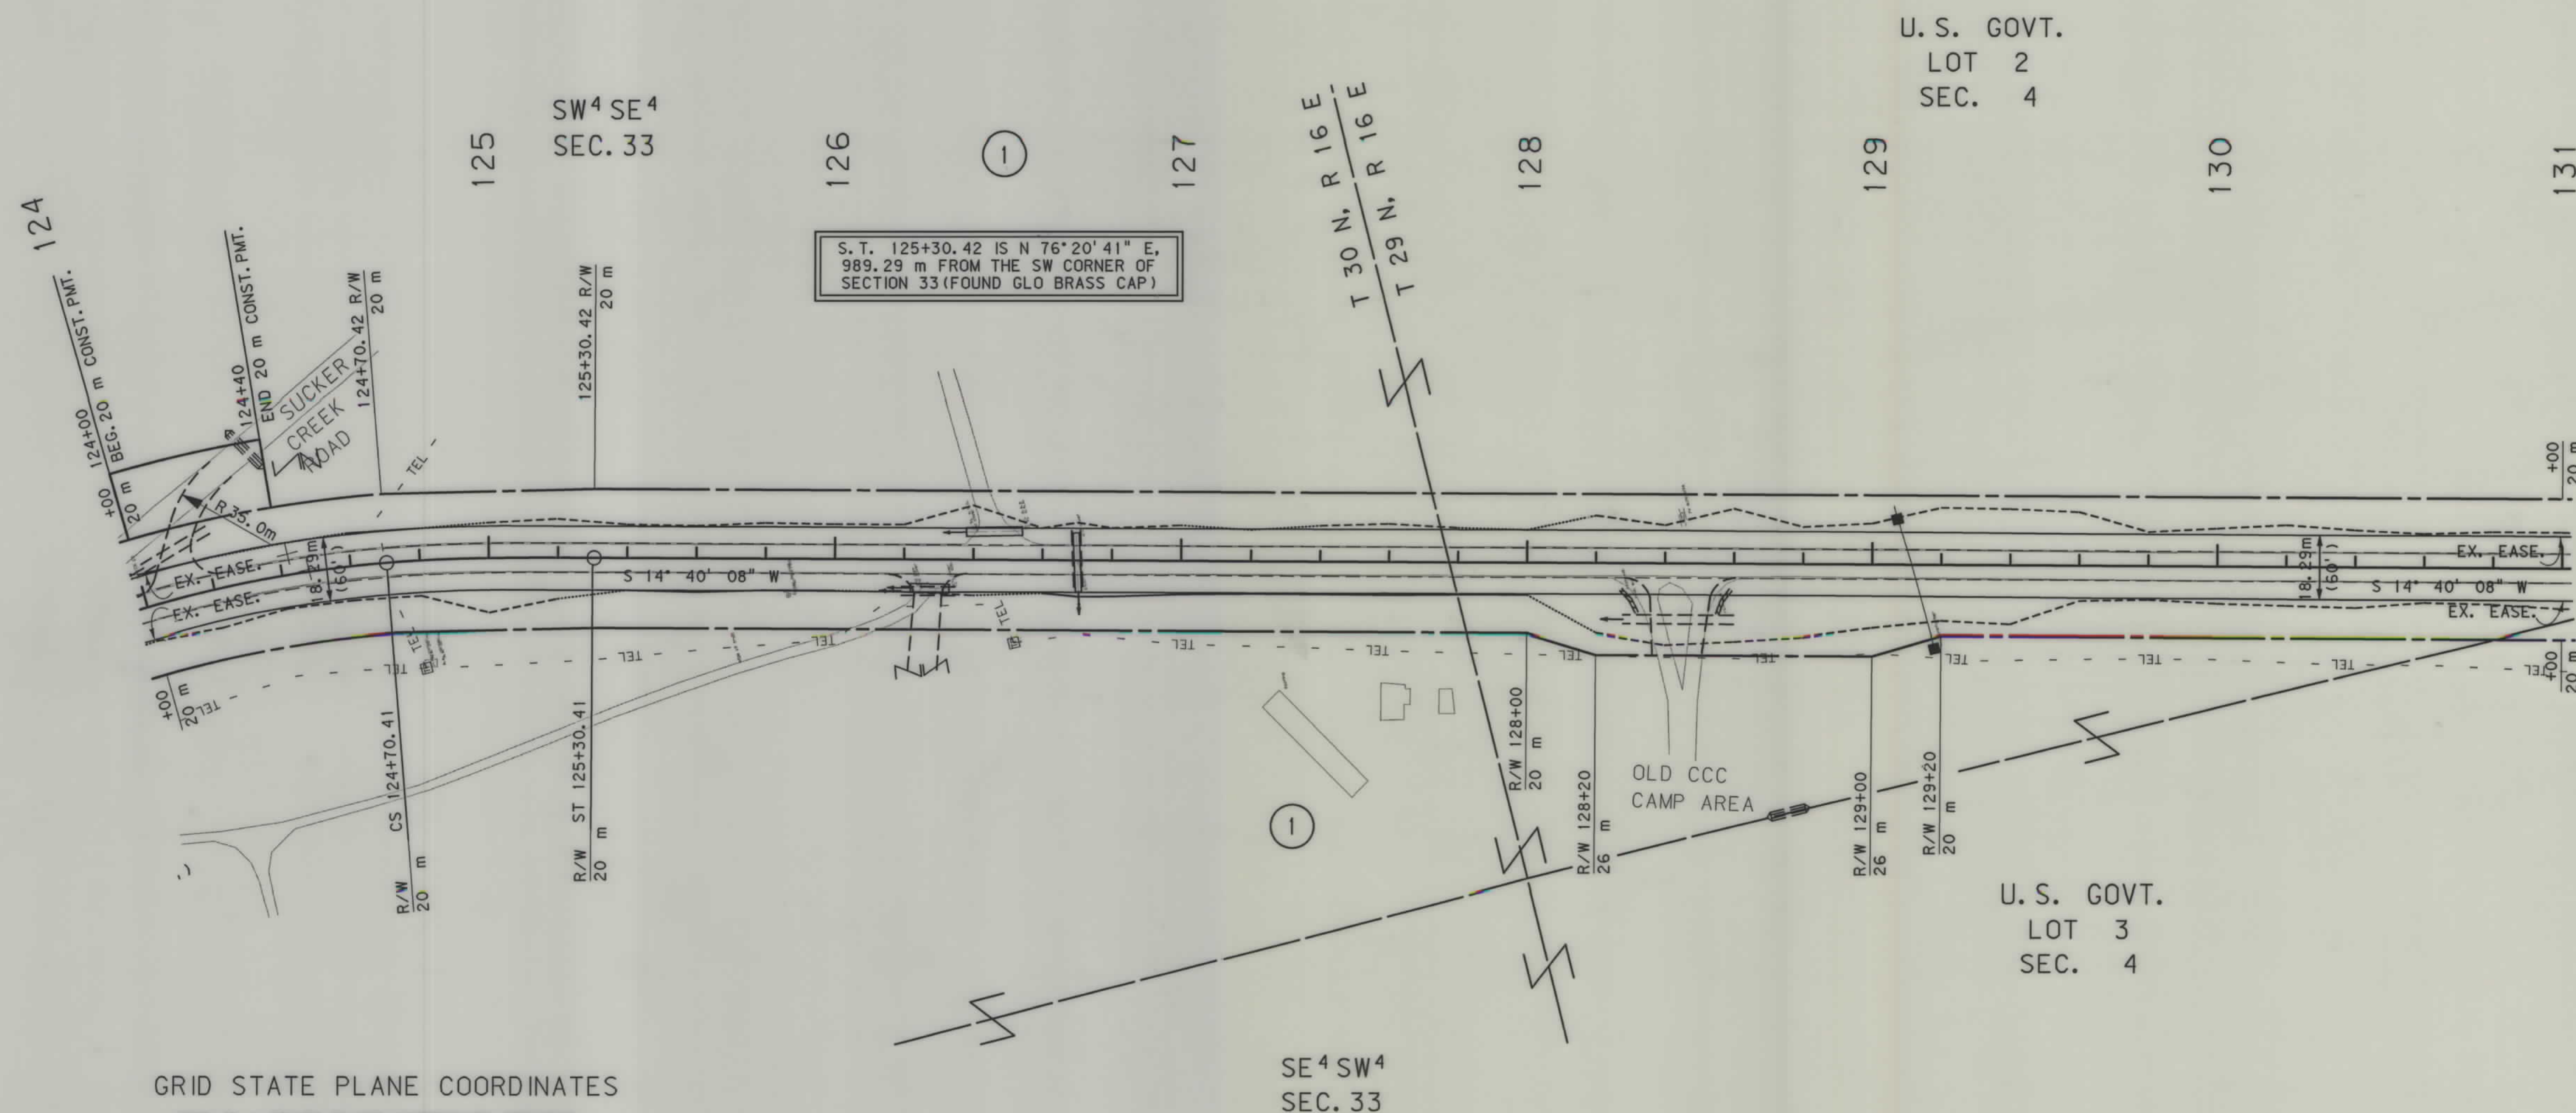

- NOTES: 1. ALL MEASUREMENTS ARE METRIC EXCEPT AS NOTED
2. THE PROPOSED R/W LINE WHERE A SPIRAL CURVE TRANSITION IS USED IS A CHORD RATHER THAN A CONCENTRIC CURVE.
3. THE ENGLISH AREAS ARE FOR INFORMATIONAL

BACKSLOPE LIMITS INCLUDE ROUNDING
CONSTRUCTION LIMITS:
CUT SECTION
TOE OF FILL
FHWA/DOT APPROVAL 5/8/02


MONTANA
DEPARTMENT OF TRANSPORTATION
RIGHT OF WAY PLAN

SEE SHEET NO. 2 FOR OWNERSHIP NAMES, ADDRESSES, AREAS, ETC.

STATE	RIGHT OF WAY ID.	SHEET NO.	TOTAL SHEETS
MONTANA	STPS 234-1(13)9	21	26

PROJECT NUMBER 2837-013

HAVRE - S.

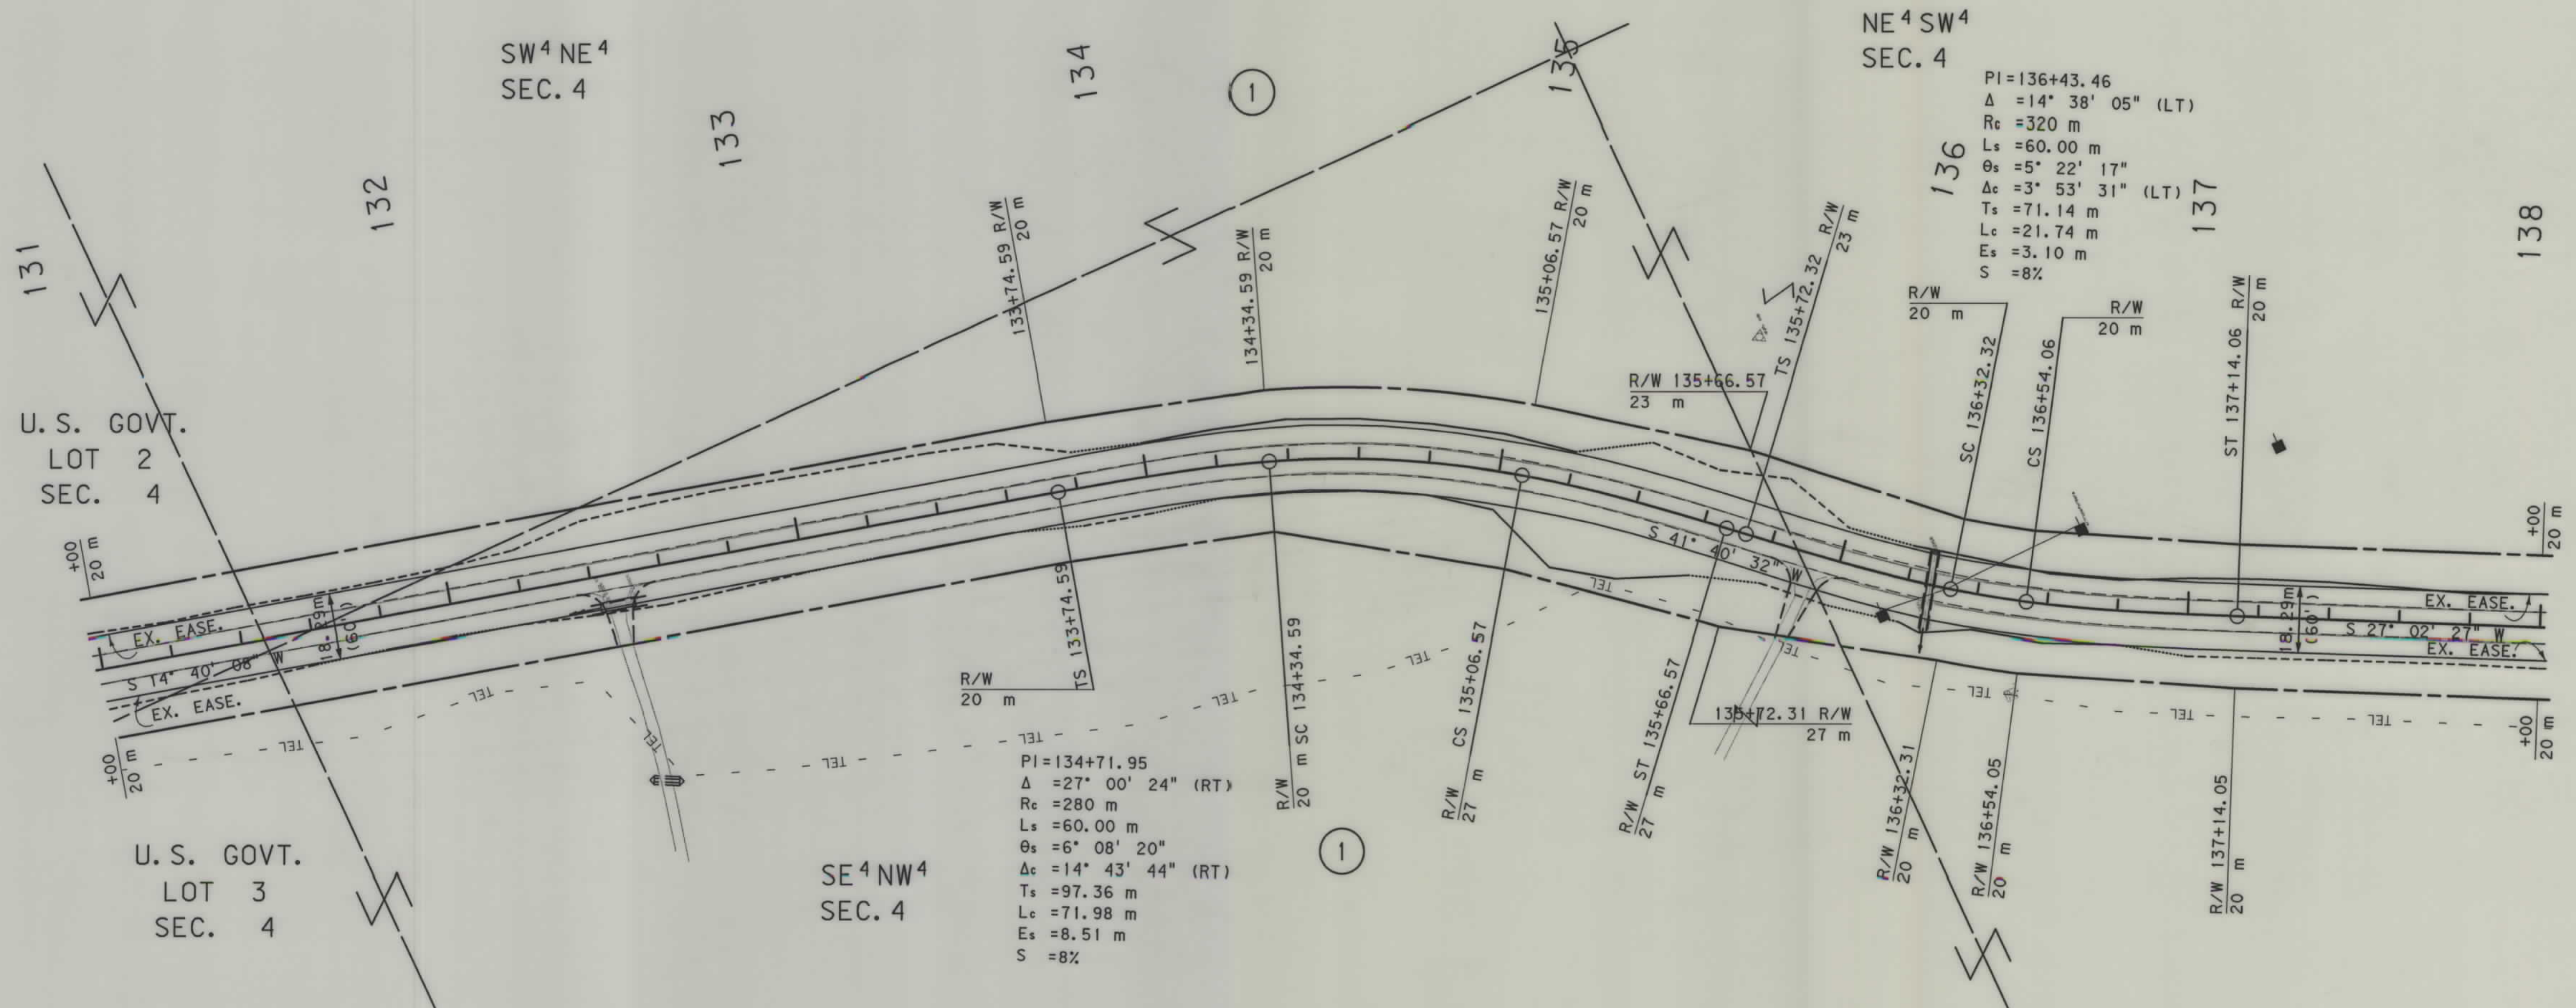

GRID STATE PLANE COORDINATES

THIS IS A STATE PLANE COORDINATE PROJECT. ALL DIMENSIONS, DISTANCES AND AREAS ON THIS PROJECT ARE GRID, EXCEPT FOR THE EXISTING R/W WIDTH, WHICH IS RECORD. THE COMBINATION SCALE FACTOR FROM CONTROL POINT 9A (STA. 2+85.69) TO CONTROL POINT 14D (STA. 90+30.19) IS 0.99952062. THE COMBINATION SCALE FACTOR FROM CONTROL POINT 14D TO CONTROL POINT

- NOTES: 1. ALL MEASUREMENTS ARE METRIC EXCEPT AS NOTED
2. THE PROPOSED R/W LINE WHERE A SPIRAL CURVE TRANSITION IS USED IS A CHORD RATHER THAN A CONCENTRIC CURVE.
3. THE ENGLISH AREAS ARE FOR INFORMATIONAL

BACKSLOPE LIMITS INCLUDE ROUNDING	TOP OF CUT
CONSTRUCTION LIMITS:	CUT SECTION
	TOE OF FILL
FHWA/DOT APPROVAL	5/8/02



MONTANA
DEPARTMENT OF TRANSPORTATION
RIGHT OF WAY PLAN

SEE SHEET NO. 2 FOR OWNERSHIP NAMES, ADDRESSES, AREAS, ETC.

STATE	RIGHT OF WAY ID.	SHEET NO.	TOTAL SHEETS
MONTANA	STPS 234-1(13)9	22	26

PROJECT NUMBER 2837-013

HAVRE - S.

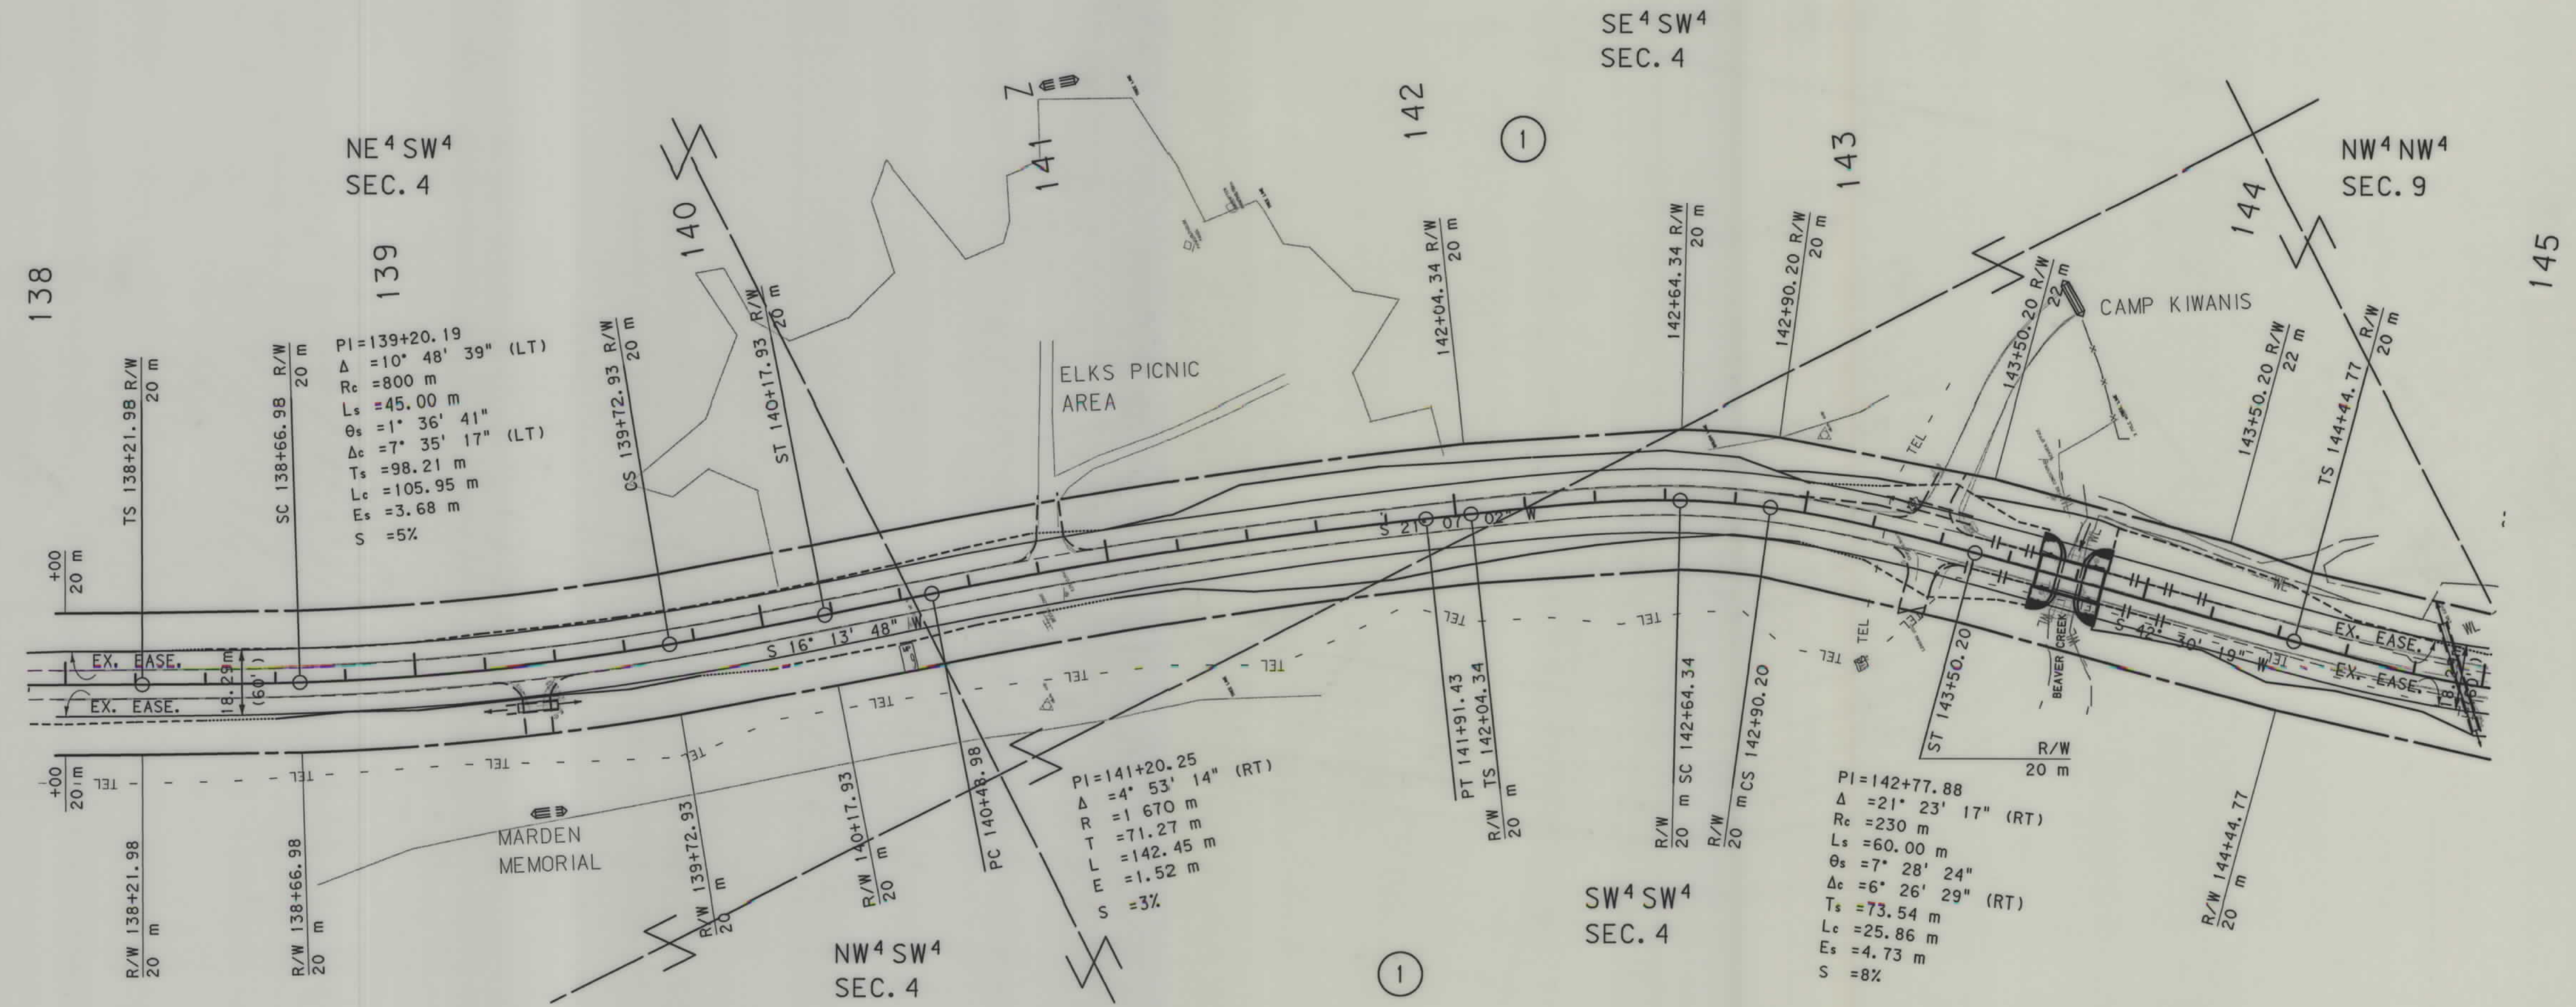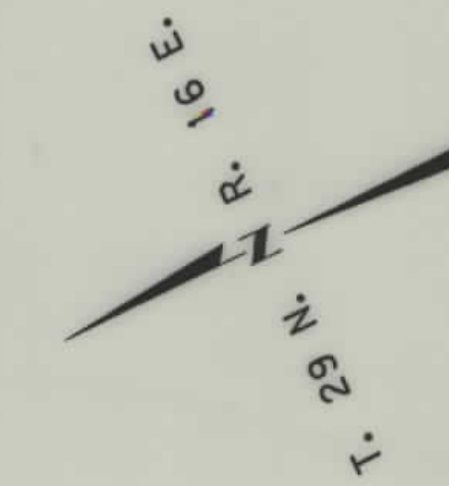

GRID STATE PLANE COORDINATES

THIS IS A STATE PLANE COORDINATE PROJECT.
ALL DIMENSIONS, DISTANCES AND AREAS ON THIS
PROJECT ARE GRID, EXCEPT FOR THE EXISTING
R/W WIDTH, WHICH IS RECORD. THE COMBINATION
SCALE FACTOR FROM CONTROL POINT 9A (STA. 2+85.69)
TO CONTROL POINT 14D (STA. 90+30.19) IS
0.99952062. THE COMBINATION SCALE FACTOR
FROM CONTROL POINT 14D TO CONTROL POINT

- NOTES: 1. ALL MEASUREMENTS ARE METRIC EXCEPT AS NOTED
2. THE PROPOSED R/W LINE WHERE A SPIRAL CURVE
TRANSITION IS USED IS A CHORD RATHER THAN A
CONCENTRIC CURVE.
3. THE ENGLISH AREAS ARE FOR INFORMATIONAL


BACKSLOPE LIMITS INCLUDE ROUNDING	CUT SECTION
CONSTRUCTION LIMITS:	TOE OF CUT
	TOE OF FILL
	DITCH BOTTOM
FHWA/DOT APPROVAL	5/8/02

MONTANA
DEPARTMENT OF TRANSPORTATION
RIGHT OF WAY PLAN

SEE SHEET NO. 2 FOR OWNERSHIP NAMES, ADDRESSES, AREAS, ETC.

STATE	RIGHT OF WAY ID.	SHEET NO.	TOTAL SHEETS
MONTANA	STPS 234-1(13)9	23	26
PROJECT NUMBER 2837-013			
HAVRE - S.			

P.O.C. 145+15.72 IS S 89°59'35" W,
1385.62 m FROM THE SW CORNER OF
SECTION 3 (FOUND GLO BRASS CAP)

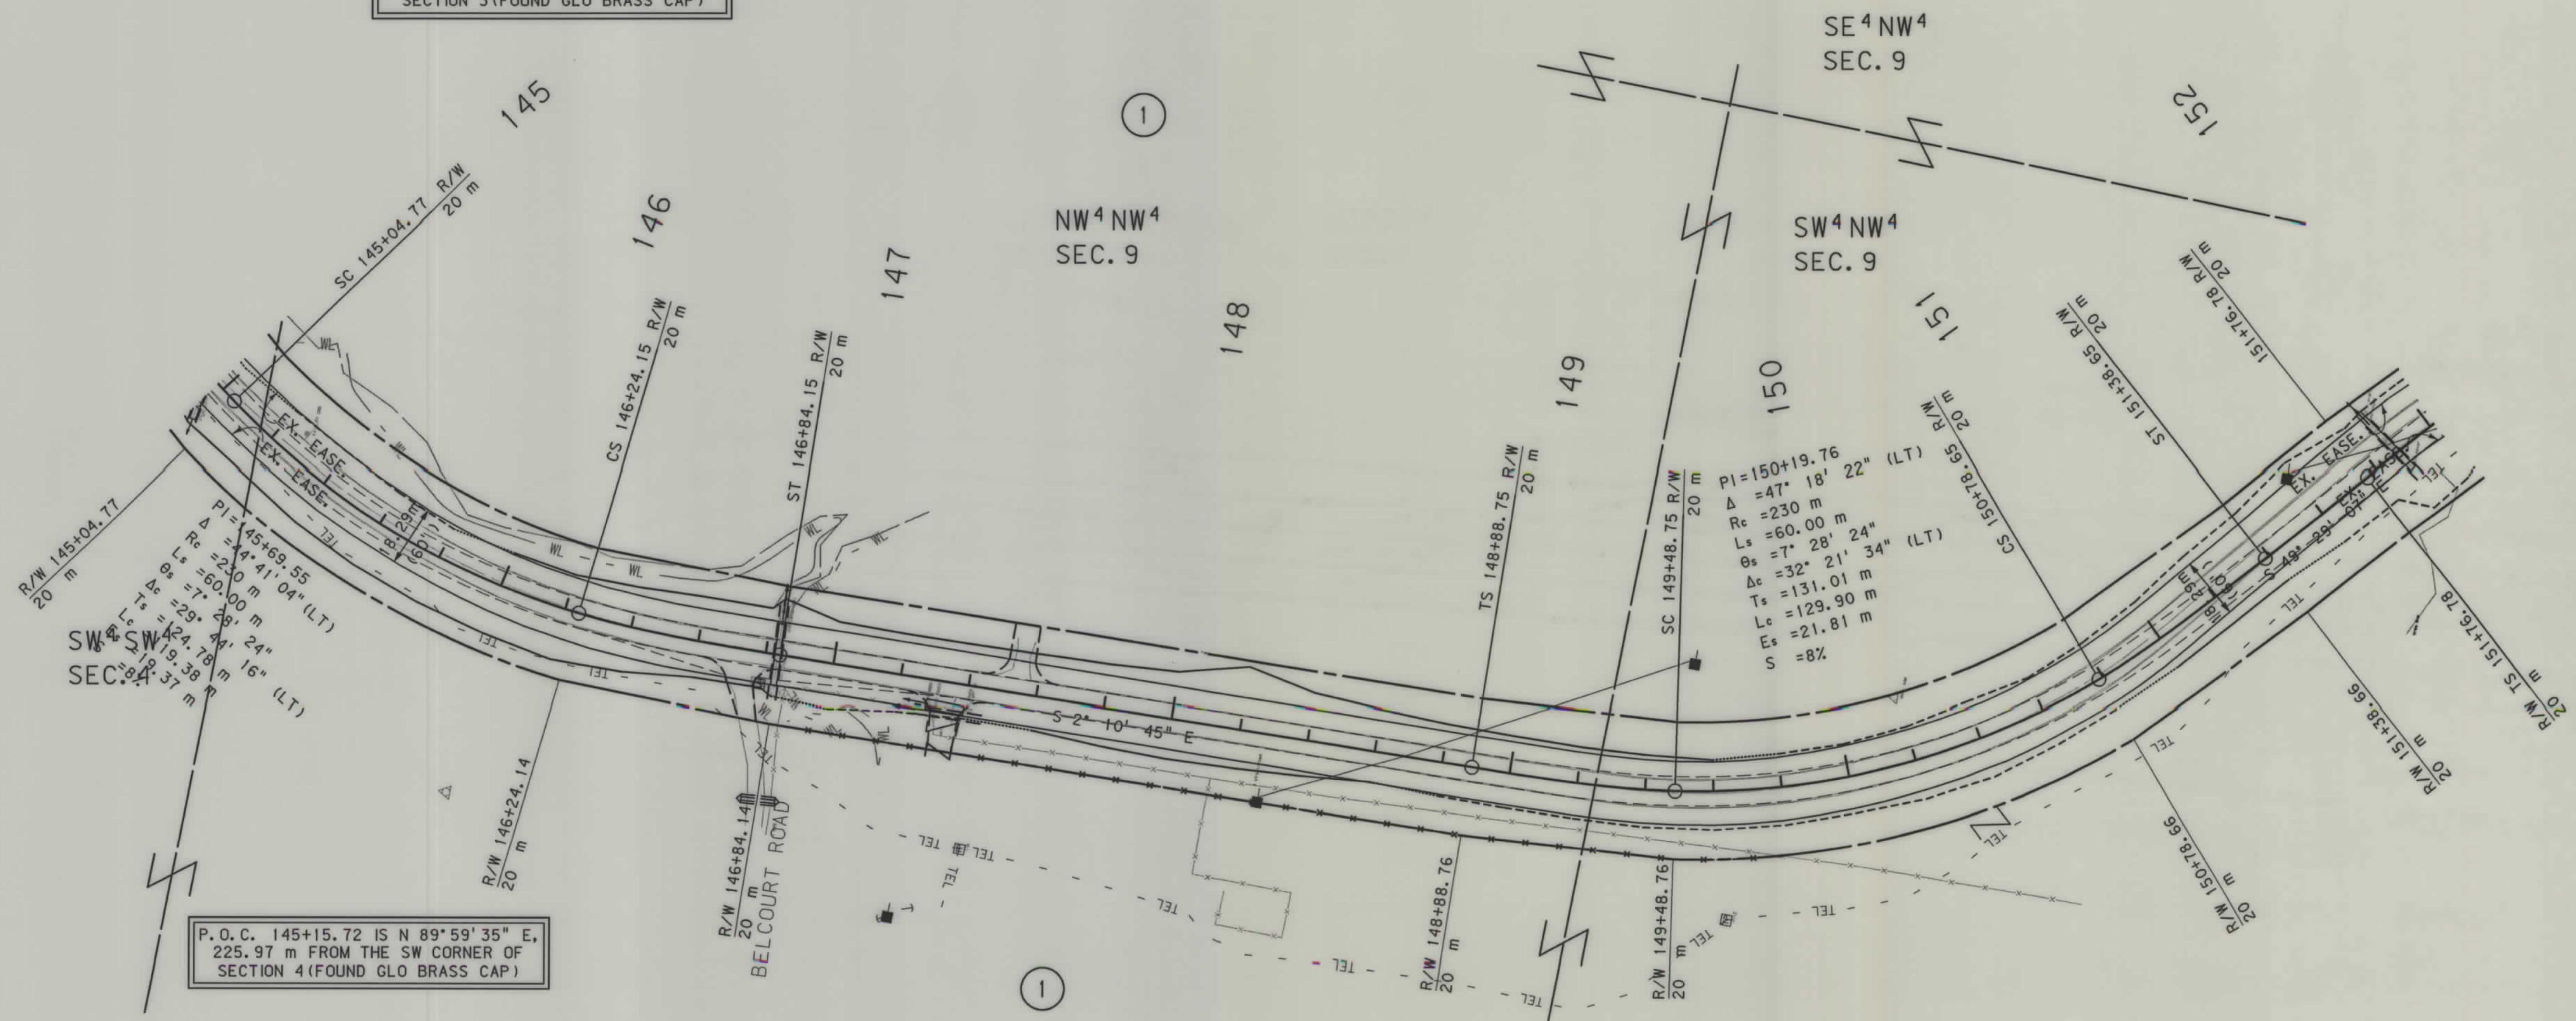

GRID STATE PLANE COORDINATES



THIS IS A STATE PLANE COORDINATE PROJECT.
ALL DIMENSIONS, DISTANCES AND AREAS ON THIS
PROJECT ARE GRID, EXCEPT FOR THE EXISTING
R/W WIDTH, WHICH IS RECORD. THE COMBINATION
SCALE FACTOR FROM CONTROL POINT 9A (STA. 2+85.69)
TO CONTROL POINT 14D (STA. 90+30.19) IS
0.99952062. THE COMBINATION SCALE FACTOR
FROM CONTROL POINT 14D TO CONTROL POINT

- NOTES: 1. ALL MEASUREMENTS ARE METRIC EXCEPT AS NOTED
2. THE PROPOSED R/W LINE WHERE A SPIRAL CURVE
TRANSITION IS USED IS A CHORD RATHER THAN A
CONCENTRIC CURVE.
3. THE ENGLISH AREAS ARE FOR INFORMATIONAL

BACKSLOPE LIMITS INCLUDE ROUNDING
CONSTRUCTION LIMITS:
CUT SECTION
TOE OF FILL
TOP OF CUT
DITCH BOTTOM

SEE SHEET NO. 2 FOR OWNERSHIP NAMES, ADDRESSES, AREAS, ETC.

STATE	RIGHT OF WAY ID.	SHEET NO.	TOTAL SHEETS
MONTANA	STPS 234-1(13)9	24	26
PROJECT NUMBER 2837-013			
HAVRE - S.			

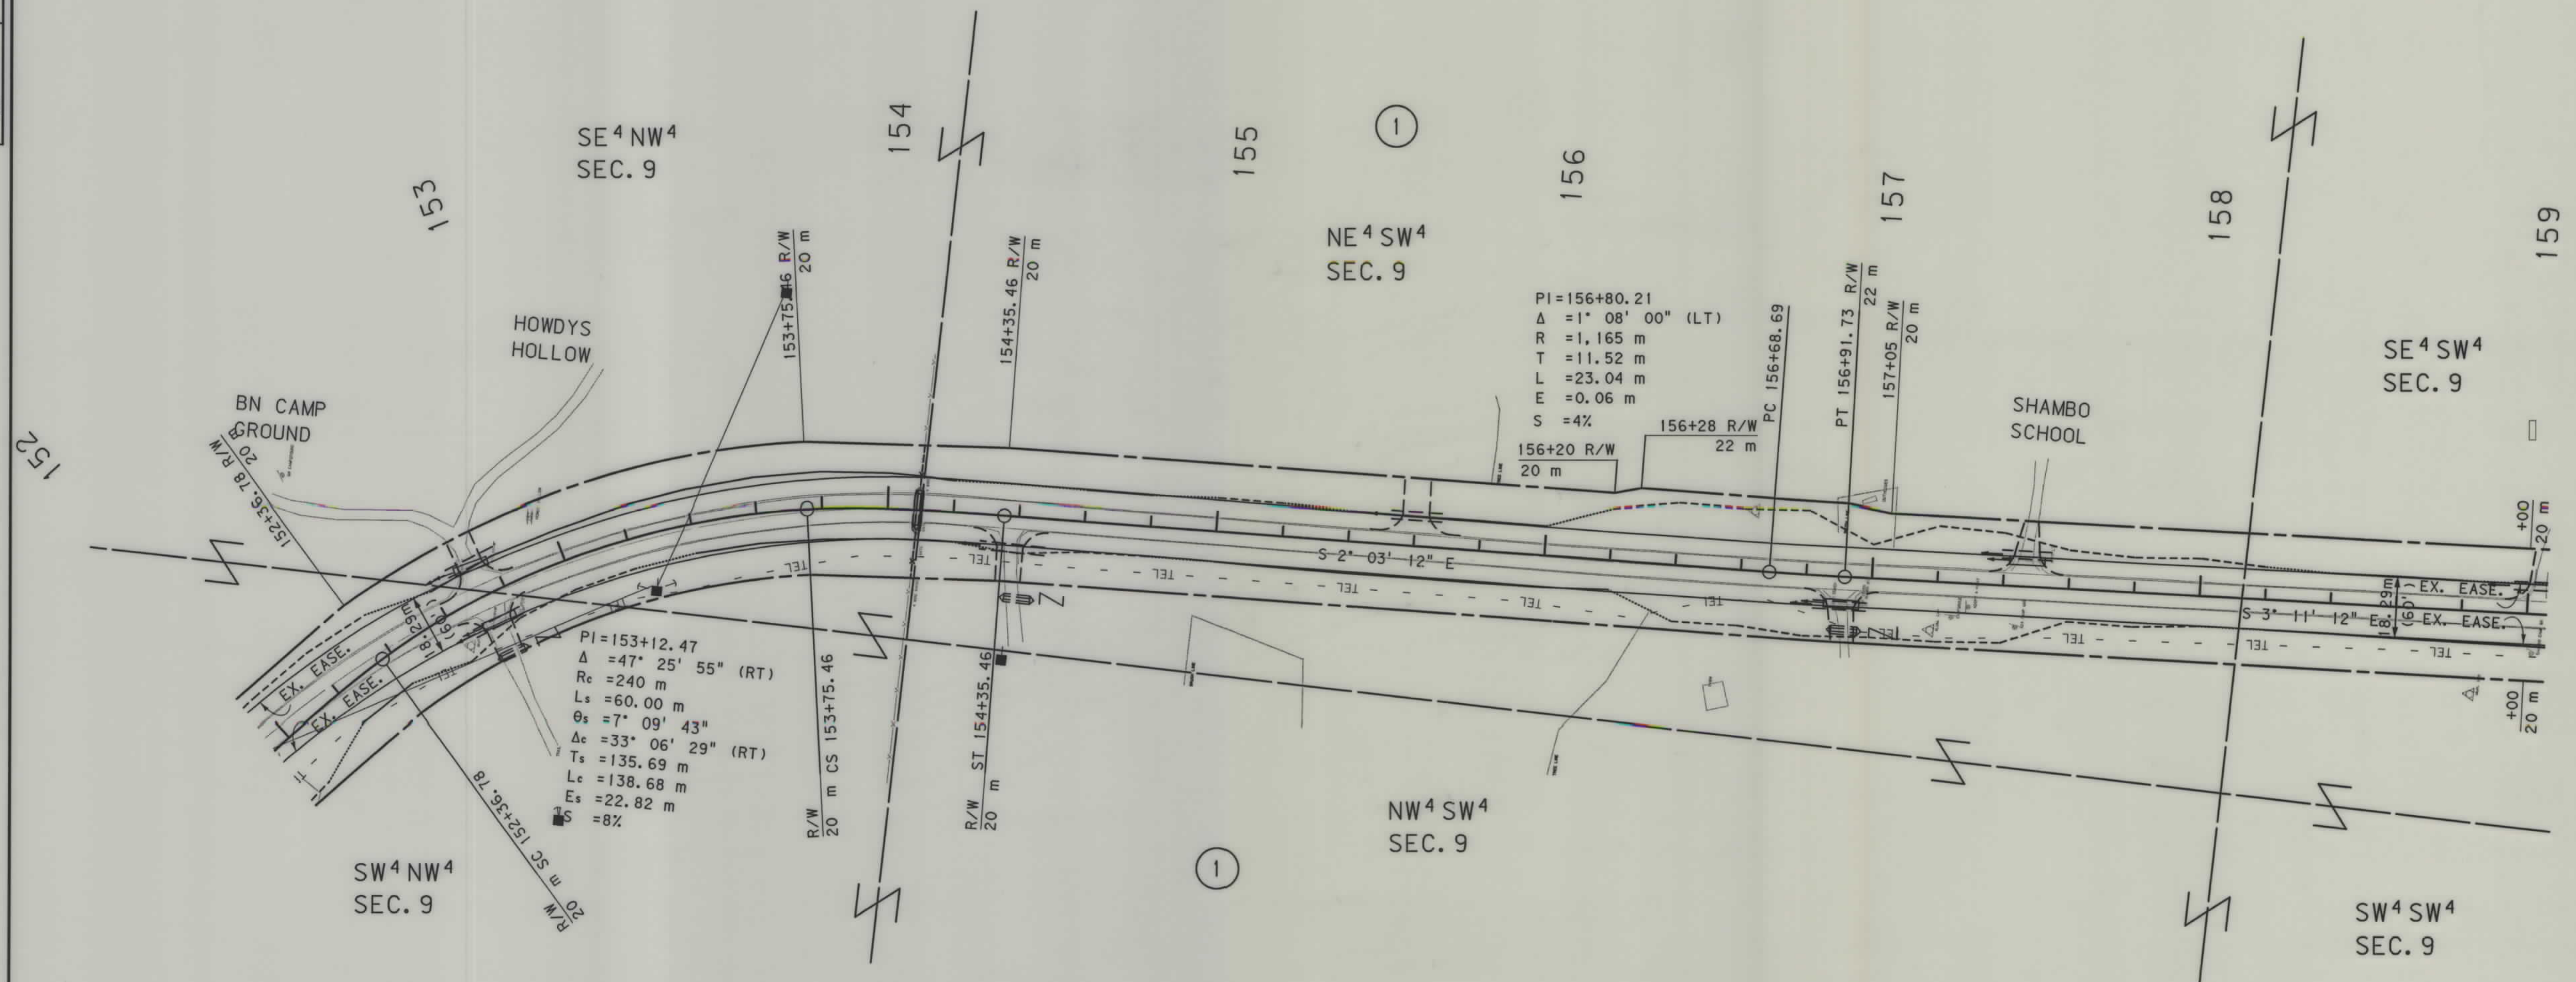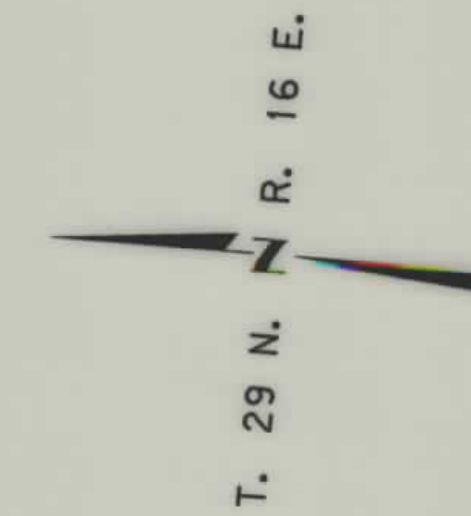

GRID STATE PLANE COORDINATES

THIS IS A STATE PLANE COORDINATE PROJECT.
 ALL DIMENSIONS, DISTANCES AND AREAS ON THIS
 PROJECT ARE GRID, EXCEPT FOR THE EXISTING
 R/W WIDTH, WHICH IS RECORD. THE COMBINATION
 SCALE FACTOR FROM CONTROL POINT 9A (STA. 2+85.69)
 TO CONTROL POINT 14D (STA. 90+30.19) IS
 0.99952062. THE COMBINATION SCALE FACTOR
 FROM CONTROL POINT 14D TO CONTROL POINT

- NOTES: 1. ALL MEASUREMENTS ARE METRIC EXCEPT AS NOTED
 2. THE PROPOSED R/W LINE WHERE A SPIRAL CURVE
 TRANSITION IS USED IS A CHORD RATHER THAN A
 CONCENTRIC CURVE.
 3. THE ENGLISH AREAS ARE FOR INFORMATIONAL

BACKSLOPE LIMITS INCLUDE ROUNDING	TOP OF CUT
CONSTRUCTION LIMITS:	CUT SECTION
	TOE OF FILL
	DITCH BOTTOM


MONTANA
 DEPARTMENT OF TRANSPORTATION
 RIGHT OF WAY PLAN



SEE SHEET NO. 2 FOR OWNERSHIP NAMES, ADDRESSES, AREAS, ETC.

STATE	RIGHT OF WAY ID.	SHEET NO.	TOTAL SHEETS
MONTANA	STPS 234-1(13)9	25	26
PROJECT NUMBER 2837-013			
HAVRE - S.			

RDRW

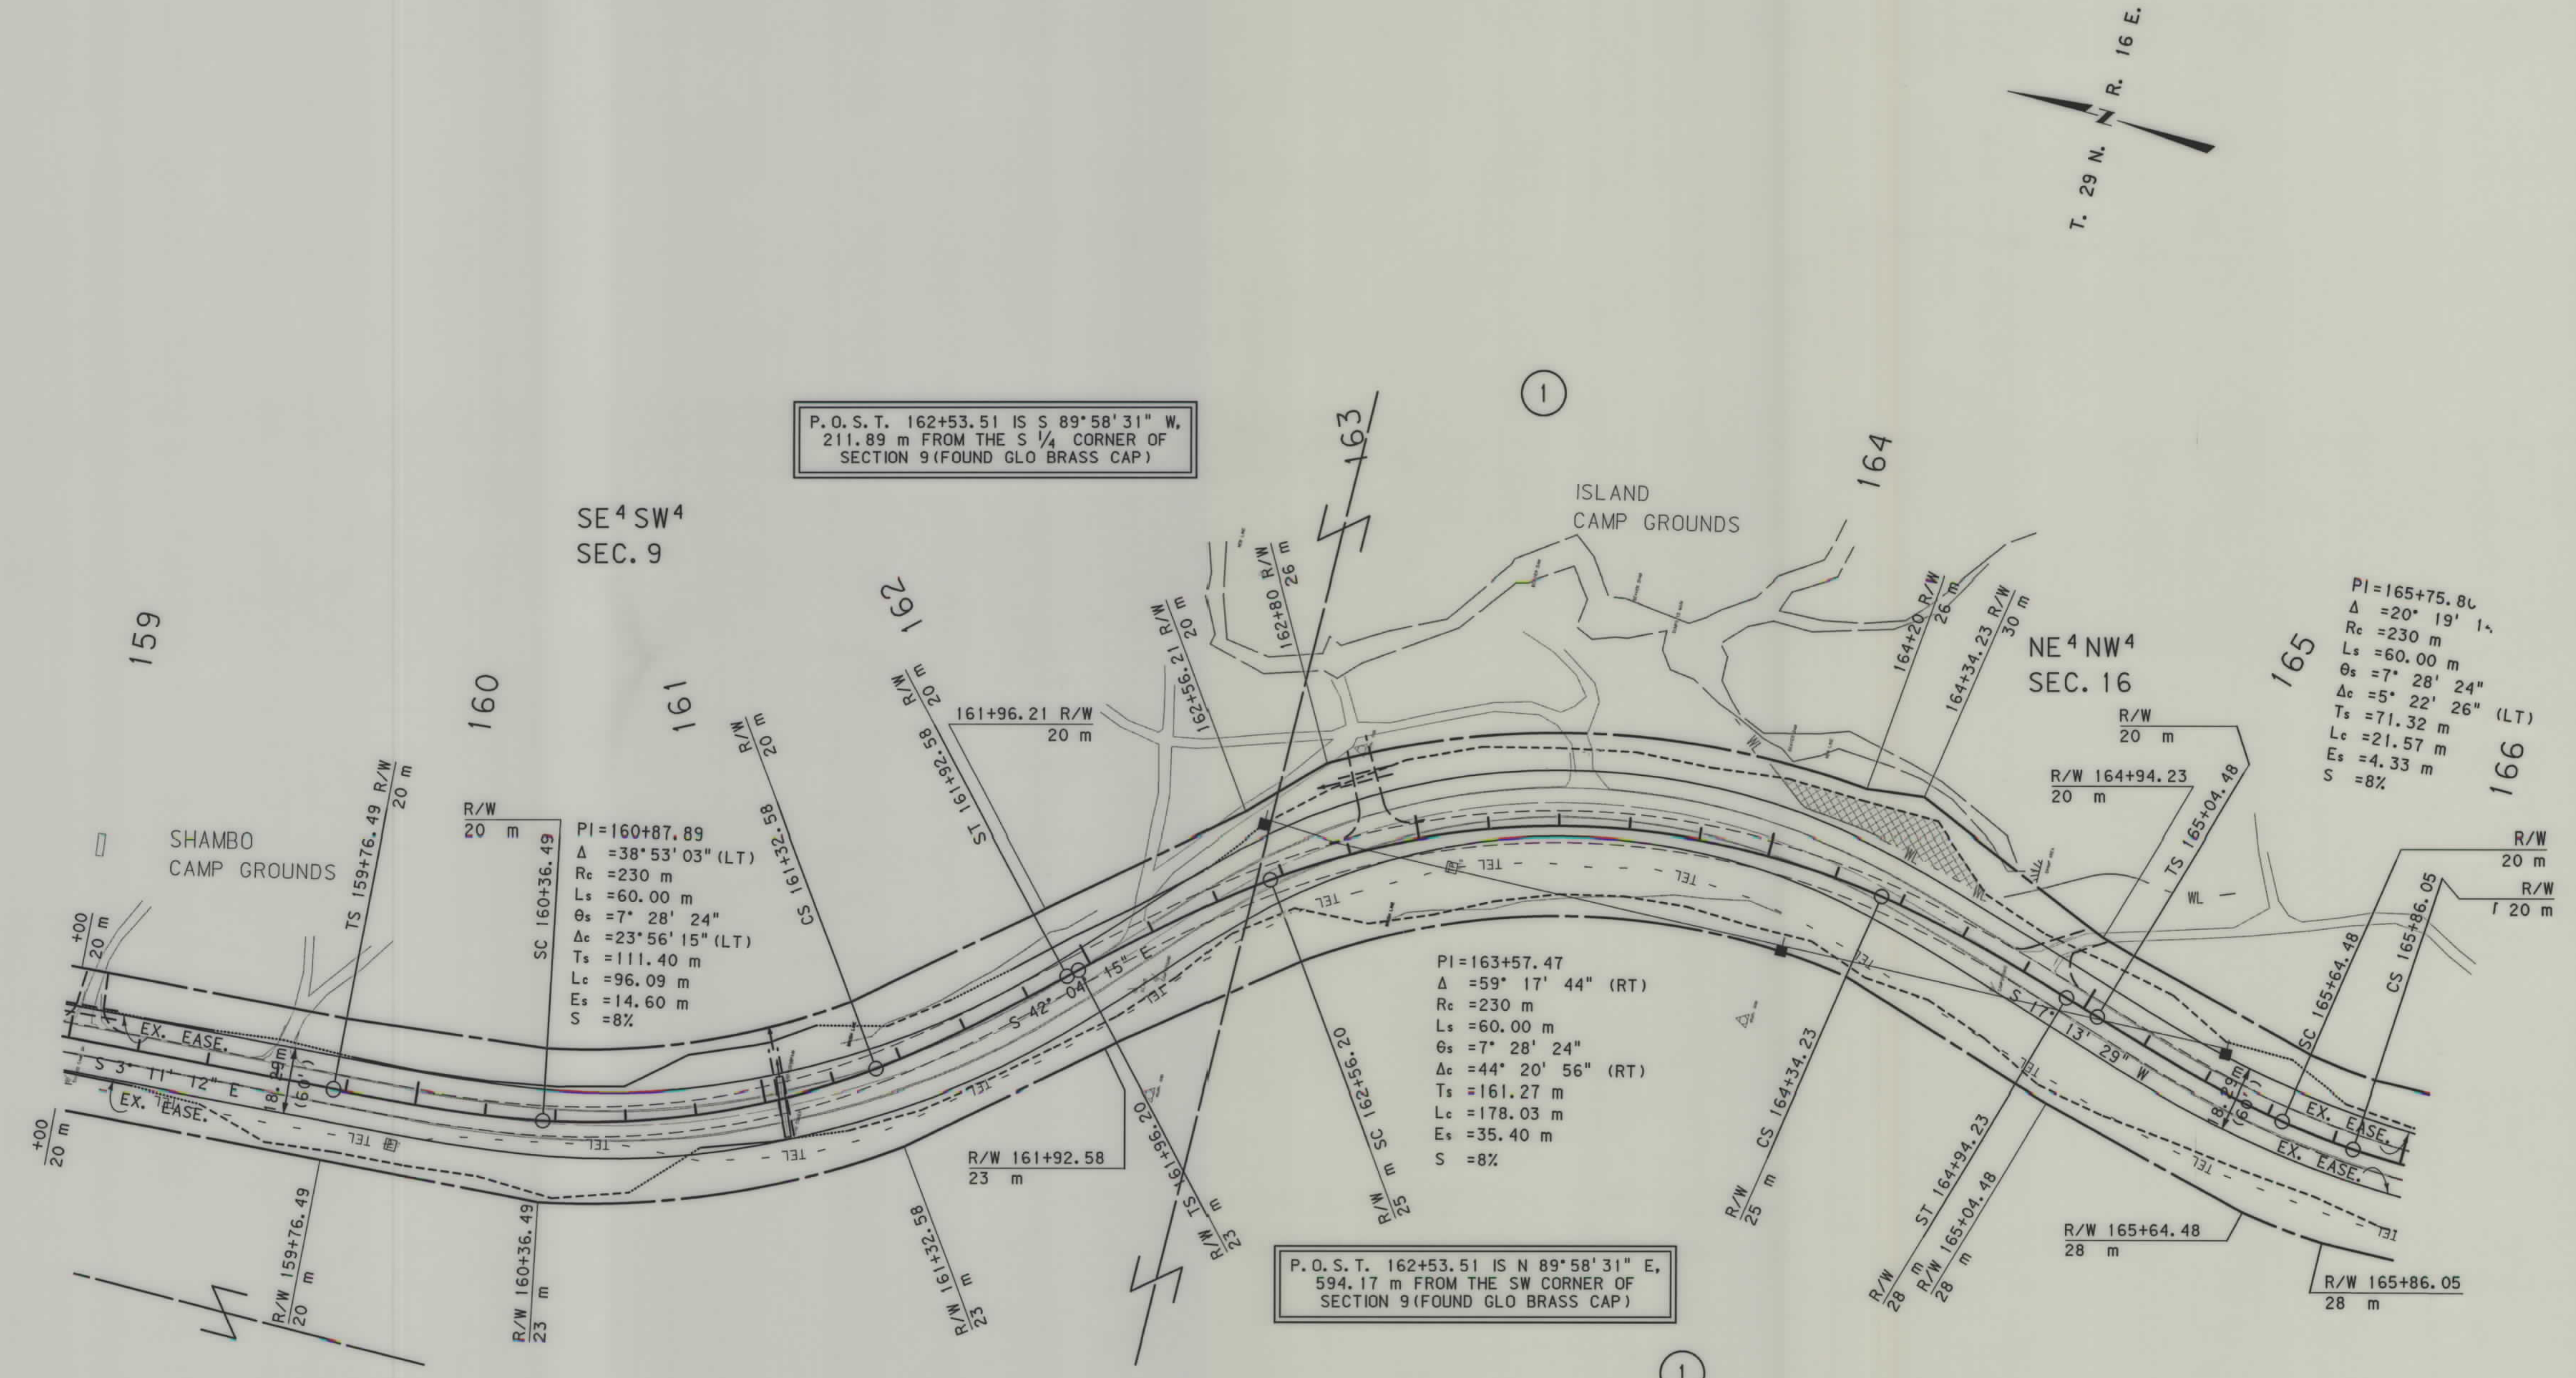

GRID STATE PLANE COORDINATES


THIS IS A STATE PLANE COORDINATE PROJECT. ALL DIMENSIONS, DISTANCES AND AREAS ON THIS PROJECT ARE GRID, EXCEPT FOR THE EXISTING R/W WIDTH, WHICH IS RECORD. THE COMBINATION SCALE FACTOR FROM CONTROL POINT 9A (STA. 2+85.69) TO CONTROL POINT 14D (STA. 90+30.19) IS 0.99952062. THE COMBINATION SCALE FACTOR FROM CONTROL POINT 14D TO CONTROL POINT 14E (STA. 90+30.19) IS 0.99952062.

- NOTES: 1. ALL MEASUREMENTS ARE METRIC EXCEPT AS NOTED
2. THE PROPOSED R/W LINE WHERE A SPIRAL CURVE TRANSITION IS USED IS A CHORD RATHER THAN A CONCENTRIC CURVE.
3. THE ENGLISH AREAS ARE FOR INFORMATIONAL

BACKSLOPE LIMITS INCLUDE ROUNDING
CONSTRUCTION LIMITS: CUT SECTION TOE OF FILL
FHWA/DOT APPROVAL 5/8/02

MONTANA DEPARTMENT OF TRANSPORTATION
RIGHT OF WAY PLAN

2837.dib.tow
2/21/02
16:58 PM
CPS - U4059

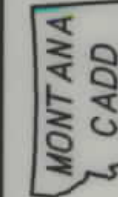


RDROW

2837 p18.txd
2/21/02
17:27 PM
N 4 EPS - U4059

SEE SHEET NO. 2 FOR OWNERSHIP NAMES, ADDRESSES, AREAS, ETC.

STATE	RIGHT OF WAY ID.	SHEET NO.	TOTAL SHEETS
MONTANA	STPS 234-1(13)9	26	26
PROJECT NUMBER 2837-013			
HAVRE - S.			

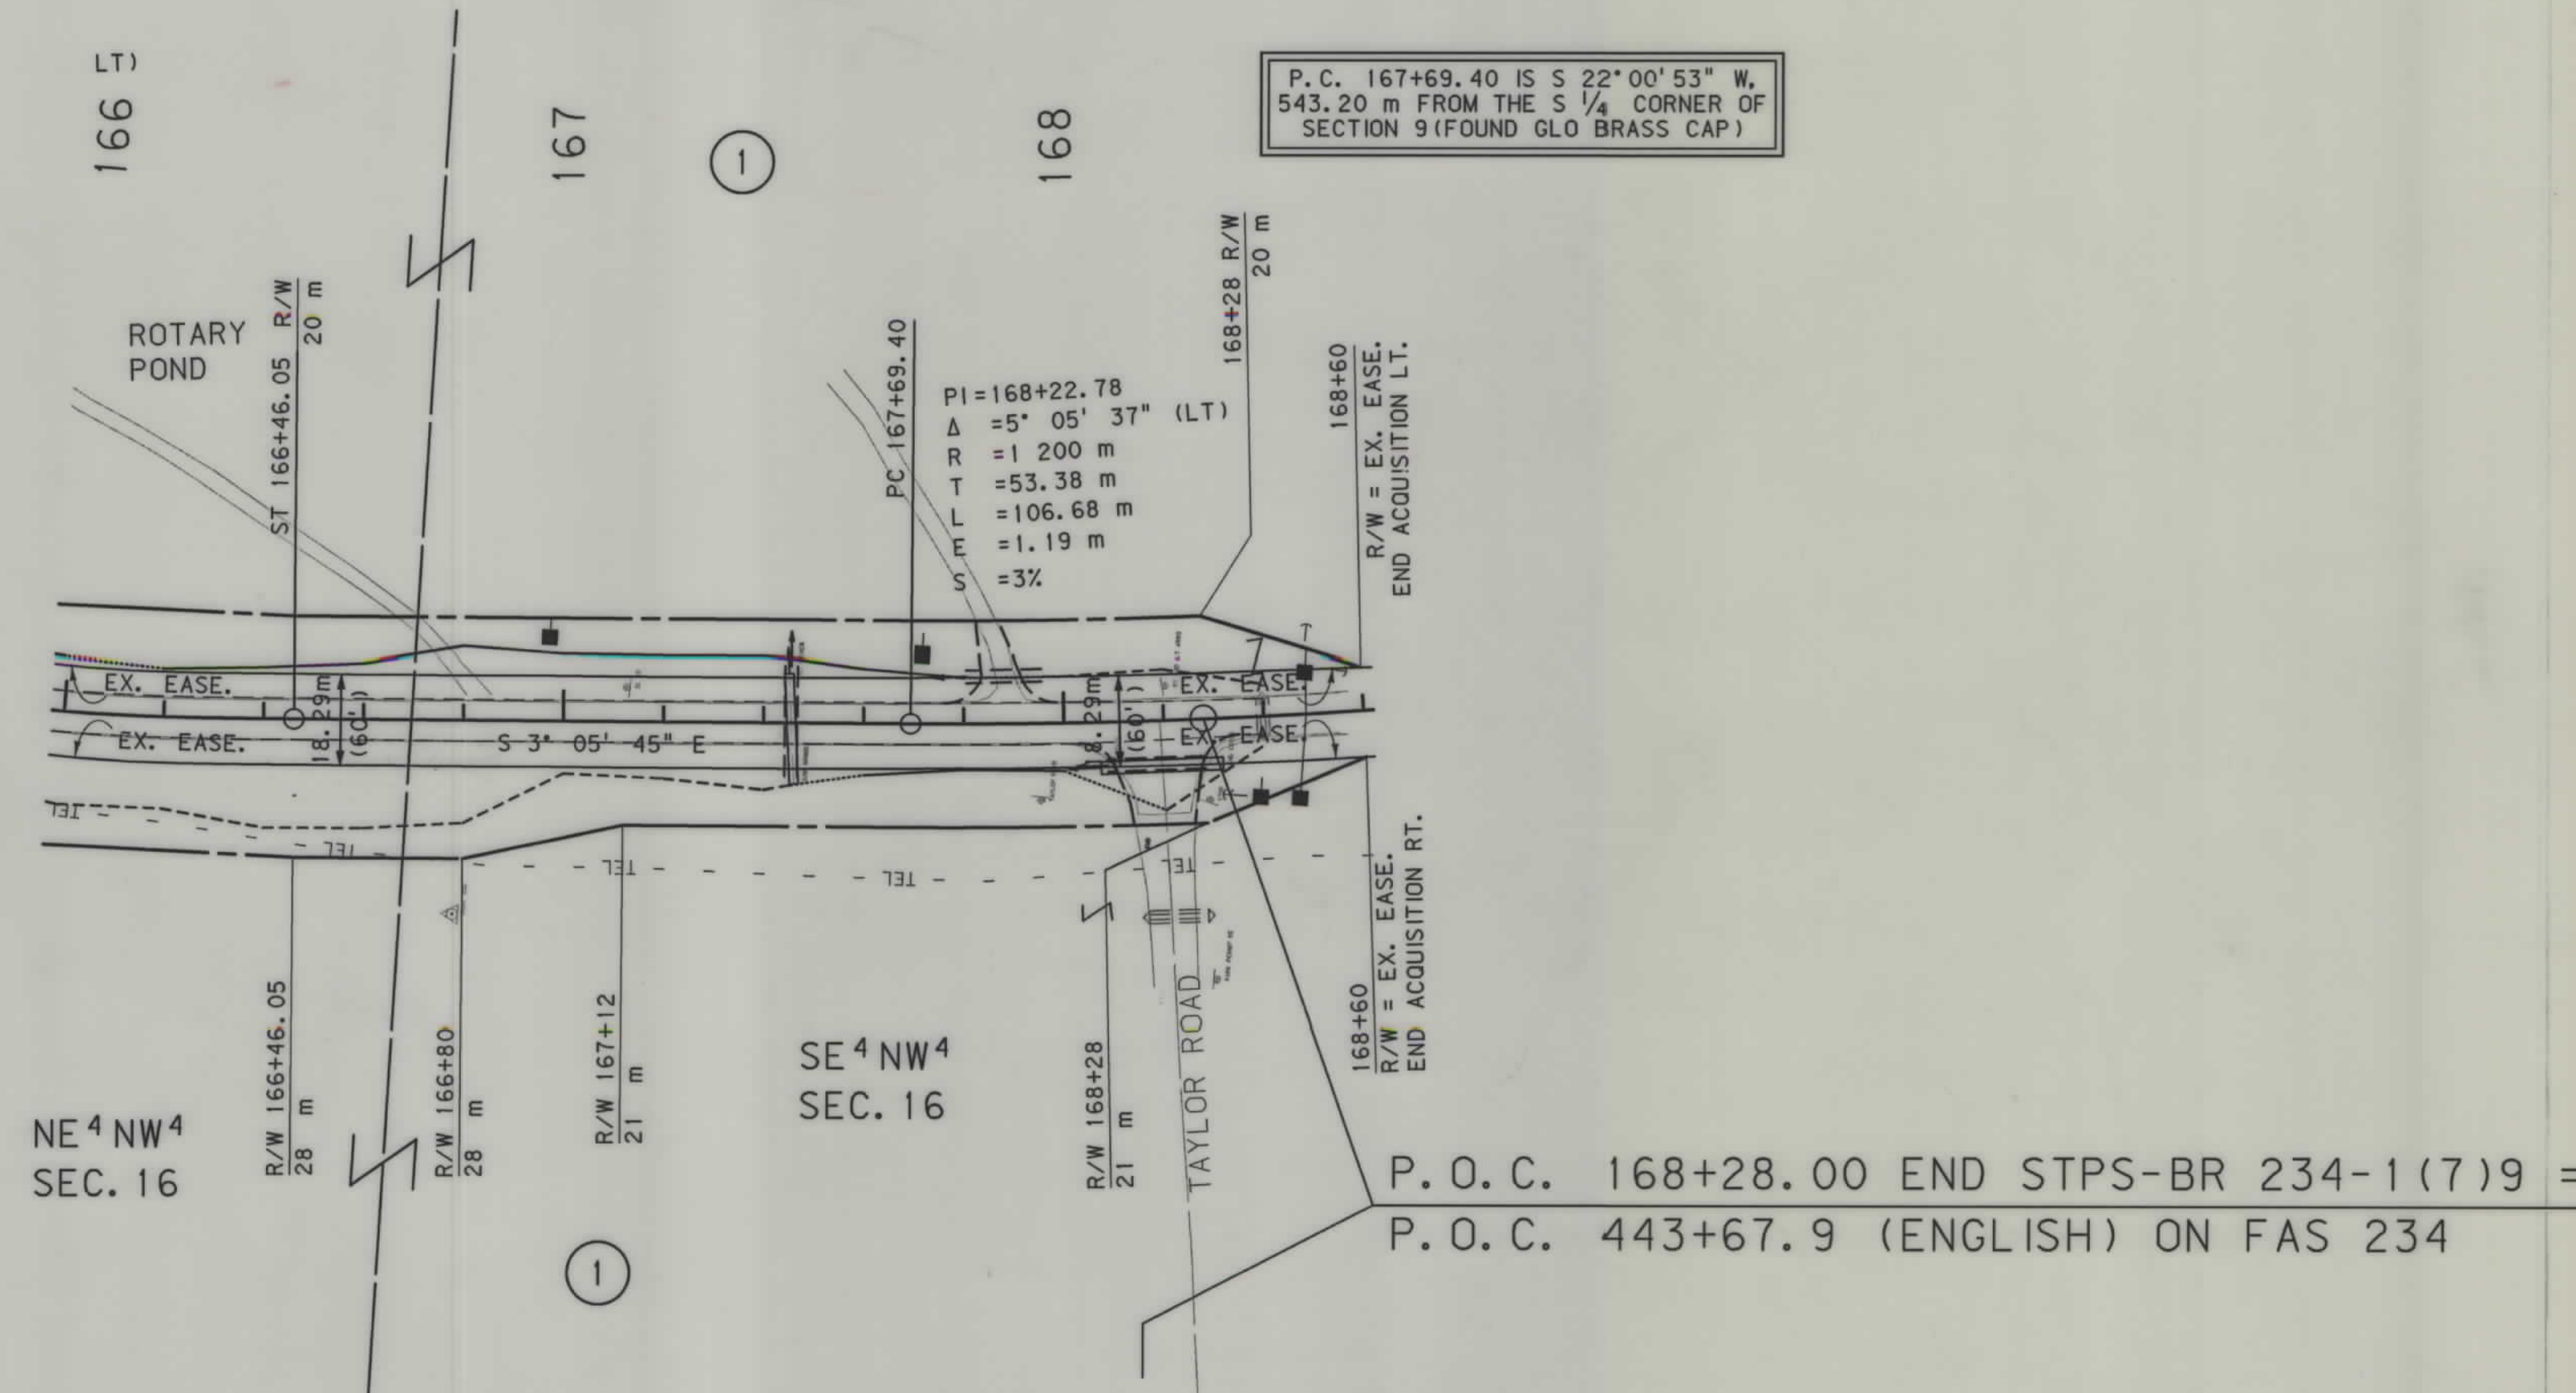

GRID STATE PLANE COORDINATES

THIS IS A STATE PLANE COORDINATE PROJECT.
ALL DIMENSIONS, DISTANCES AND AREAS ON THIS
PROJECT ARE GRID, EXCEPT FOR THE EXISTING
R/W WIDTH, WHICH IS RECORD. THE COMBINATION
SCALE FACTOR FROM CONTROL POINT 9A (STA. 2+85.69)
TO CONTROL POINT 14D (STA. 90+30.19) IS
0.99952062. THE COMBINATION SCALE FACTOR
FROM CONTROL POINT 14D TO CONTROL POINT
19D (STA. 166+79.03) IS 0.99947710.

- NOTES: 1. ALL MEASUREMENTS ARE METRIC EXCEPT AS NOTED
2. THE PROPOSED R/W LINE WHERE A SPIRAL CURVE
TRANSITION IS USED IS A CHORD RATHER THAN A
CONCENTRIC CURVE.
3. THE ENGLISH AREAS ARE FOR INFORMATIONAL

BACKSLOPE LIMITS INCLUDE ROUNDING	TOP OF CUT
CONSTRUCTION LIMITS:	CUT SECTION
	TOE OF FILL
	DITCH BOTTOM
FHWA/DOT APPROVAL	5/8/02

MONTANA
DEPARTMENT OF TRANSPORTATION
RIGHT OF WAY PLAN