


PLANS
NOT
TO
SCALE

PARCEL NO.	BLOCK	LOTS	OWNER AND ADDRESS
1	30	1-2	SCHOOL DIST. NO. 9
2	19	7-18	MUSSELSHELL COUNTY
3	12	7-10	Lee J. Baldwin, Box 81, MUSSELSHELL, MONT.
4	12	11-15	E.G. & MYRTLE HICKS, MUSSELSHELL, MONT. BOX 32
6	12	16	EDNA C. ROSEBERRY
7	12	17-18	MYRTLE HANDBURY MILES CITY "
8	13	1	CLYDE BURTON, ET AL "
5	13	2 & 3	CLYDE BURTON & LORENE BURTON "
	13	6-11	DANNETTA BURNS, 9222 SO. 150th ST. RENTON, WASH.
	13	12	FERN BURTENSHAW % WALTER WALLACE, MUSSELSHELL, MONT.
13	8	1	Susan Jane Widitz Roundup, Mont.
12	8	2 & 3	John P. McCleary, Estate. Josephine M. McCleary, widow Musseleshell, Mont.
11	8	4-5	GEO. OAKLAND POST, OREGON
10	8	6-11	MUSSELSHELL COUNTY
9	8	12	S.M. FUSON, FORT MCLEOD, ALBERTA, CANADA
14	3	1-6	LOIS W. WILBURY, LOUIS F. GOFFENA, ROUNDUP, MONT.

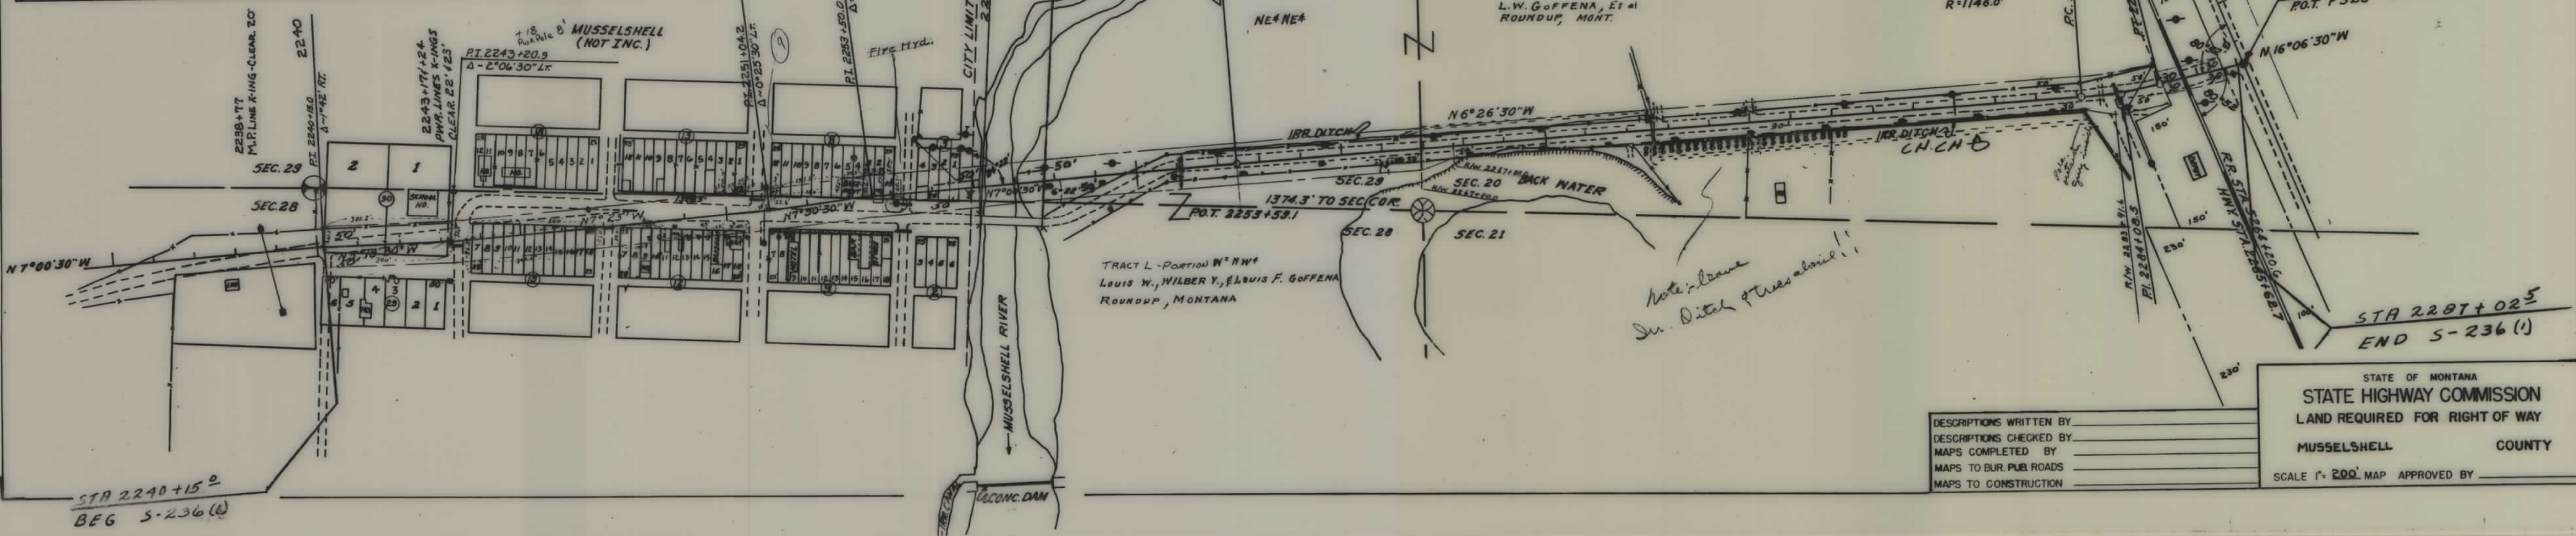

FED. ROAD DIST. NO.	STATE	FED. AID PROJ. NO.	R/W NO.	SHEET NO.	TOTAL SHEETS
8	MONT.	5236(6)	3236-01	1	1

5236(6) - CONST.
5236(1) - RE. & RW