

PLANS

NOT

TO

SCALE

FED. ROAD DIST. NO.	STATE	FED. AID PROJECT NUMBERS		STATE NO.	SHEET NO.	TOTAL SHEETS
		CONST. NO.	R/W NO.			
8	MONT.		S-237(2)	3237-02	1	8

STATE OF MONTANA

STATE HIGHWAY COMMISSION

OILMONT-EAST



RIGHT OF WAY PLAN OF


FEDERAL AID PROJECT NO. S-237(2)R/W
S-237()CONST.

OILMONT-EAST

5.839 MILES

STA. 0+00.0 BEG. S-237(2)


STA. 308+02.4 END S-237(2)

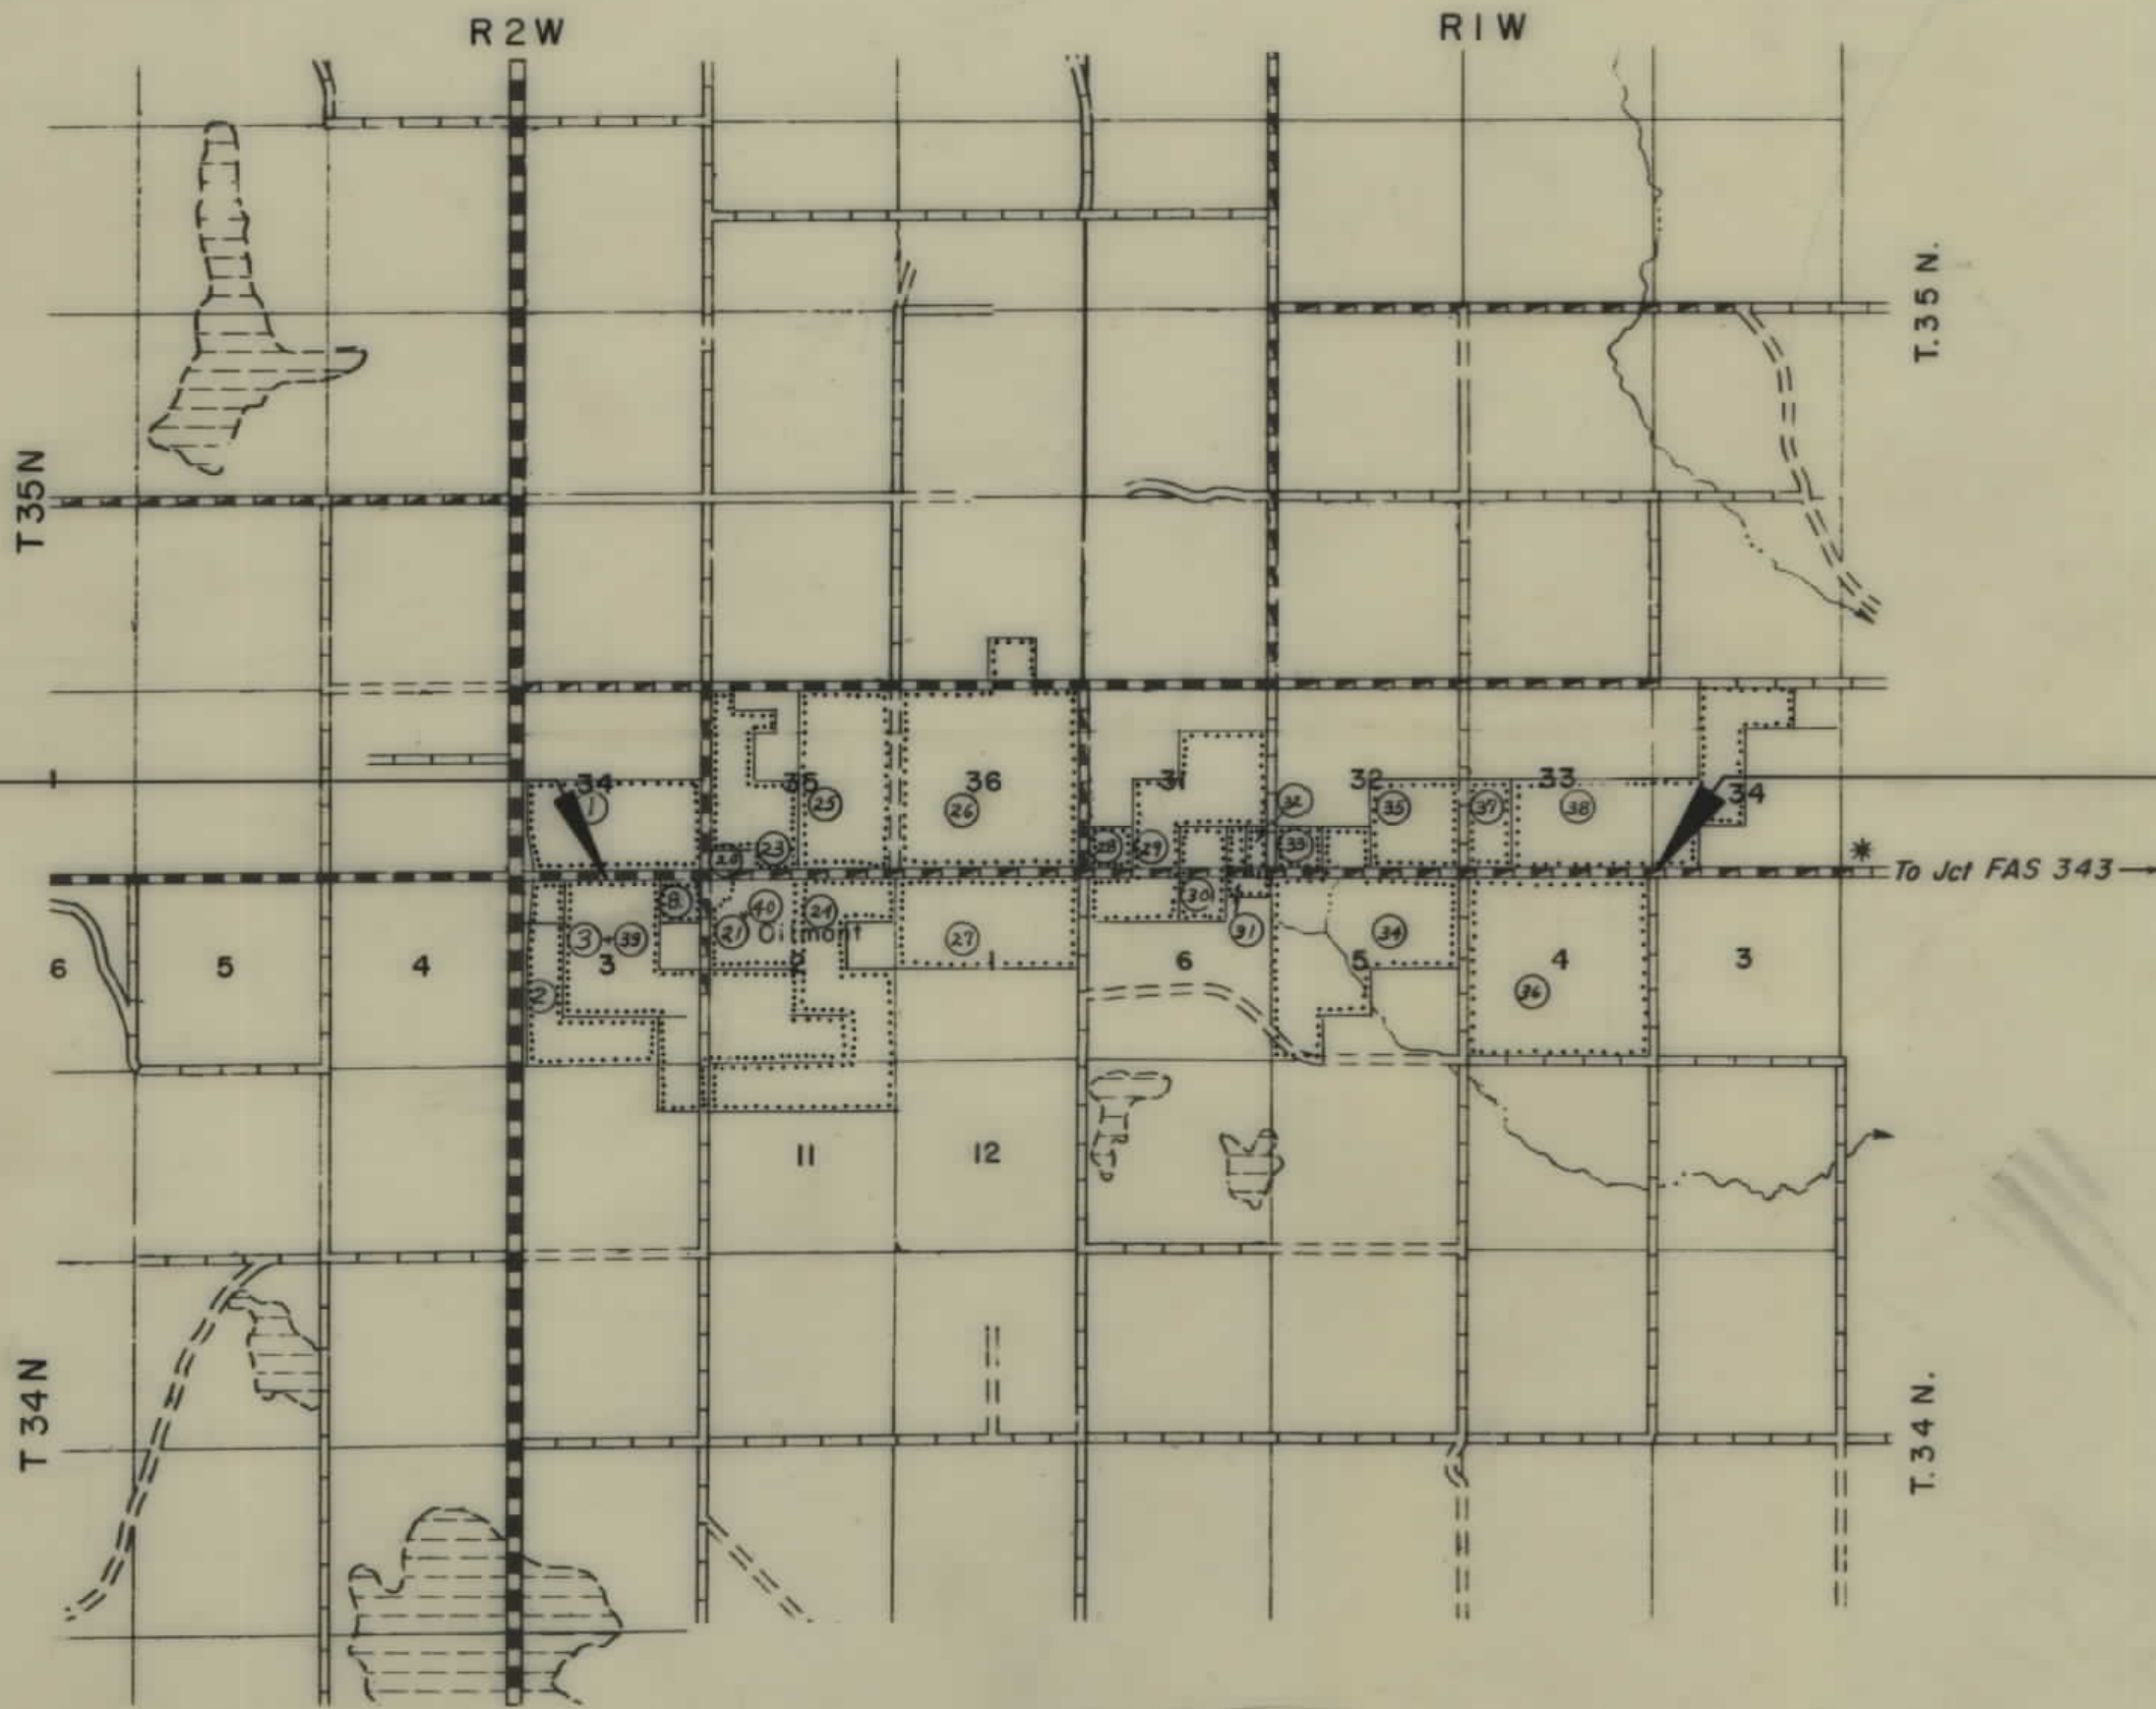

CONVENTIONAL SIGNS


STATE AND NATIONAL LINE.....	----
COUNTY LINE.....	----
CITY, VILLAGE OR BOROUGH LINE.....	----
TOWNSHIP LINE.....	----
SECTION LINE.....	----
RESERVATION LINE.....	----
FENCE LINE.....	----
GUARD RAIL.....	----
OWNERSHIP BOUNDARY.....	----
RIGHT OF WAY LINE.....	----
RIGHT OF WAY LINE FENCED.....	----
TRAVELED WAY.....	----
RAILROADS.....	----
RETAINING WALLS.....	----
BASE OR SURVEY LINE.....	----
LEVEE.....	----
CULVERTS IN PLACE (PLAN).....	----
NEW CULVERTS (PLAN).....	----
NEW CULVERTS (PROFILE).....	----
TROLLEY POLE.....	----
POWER POLE.....	----
TELEPHONE OR TELEGRAPH POLE.....	----
MARSH.....	----
DITCH.....	----
RIPRAP.....	----
BRIDGE.....	----
SECTION CORNER.....	FOUND UNFOUND
1/4 SECTION CORNER.....	FOUND UNFOUND
1/16 CORNER.....	FOUND UNFOUND
CENTER OF SECTION.....	3
CONTROL OF ACCESS WITH FENCE.....	2
CONTROL OF ACCESS WITHOUT FENCE.....	2
PARCEL NUMBER.....	2
CATTLE GUARD.....	2
GATE IN FENCE.....	2
CONSTRUCTION LIMITS.....	CUT FILL

8/14/24

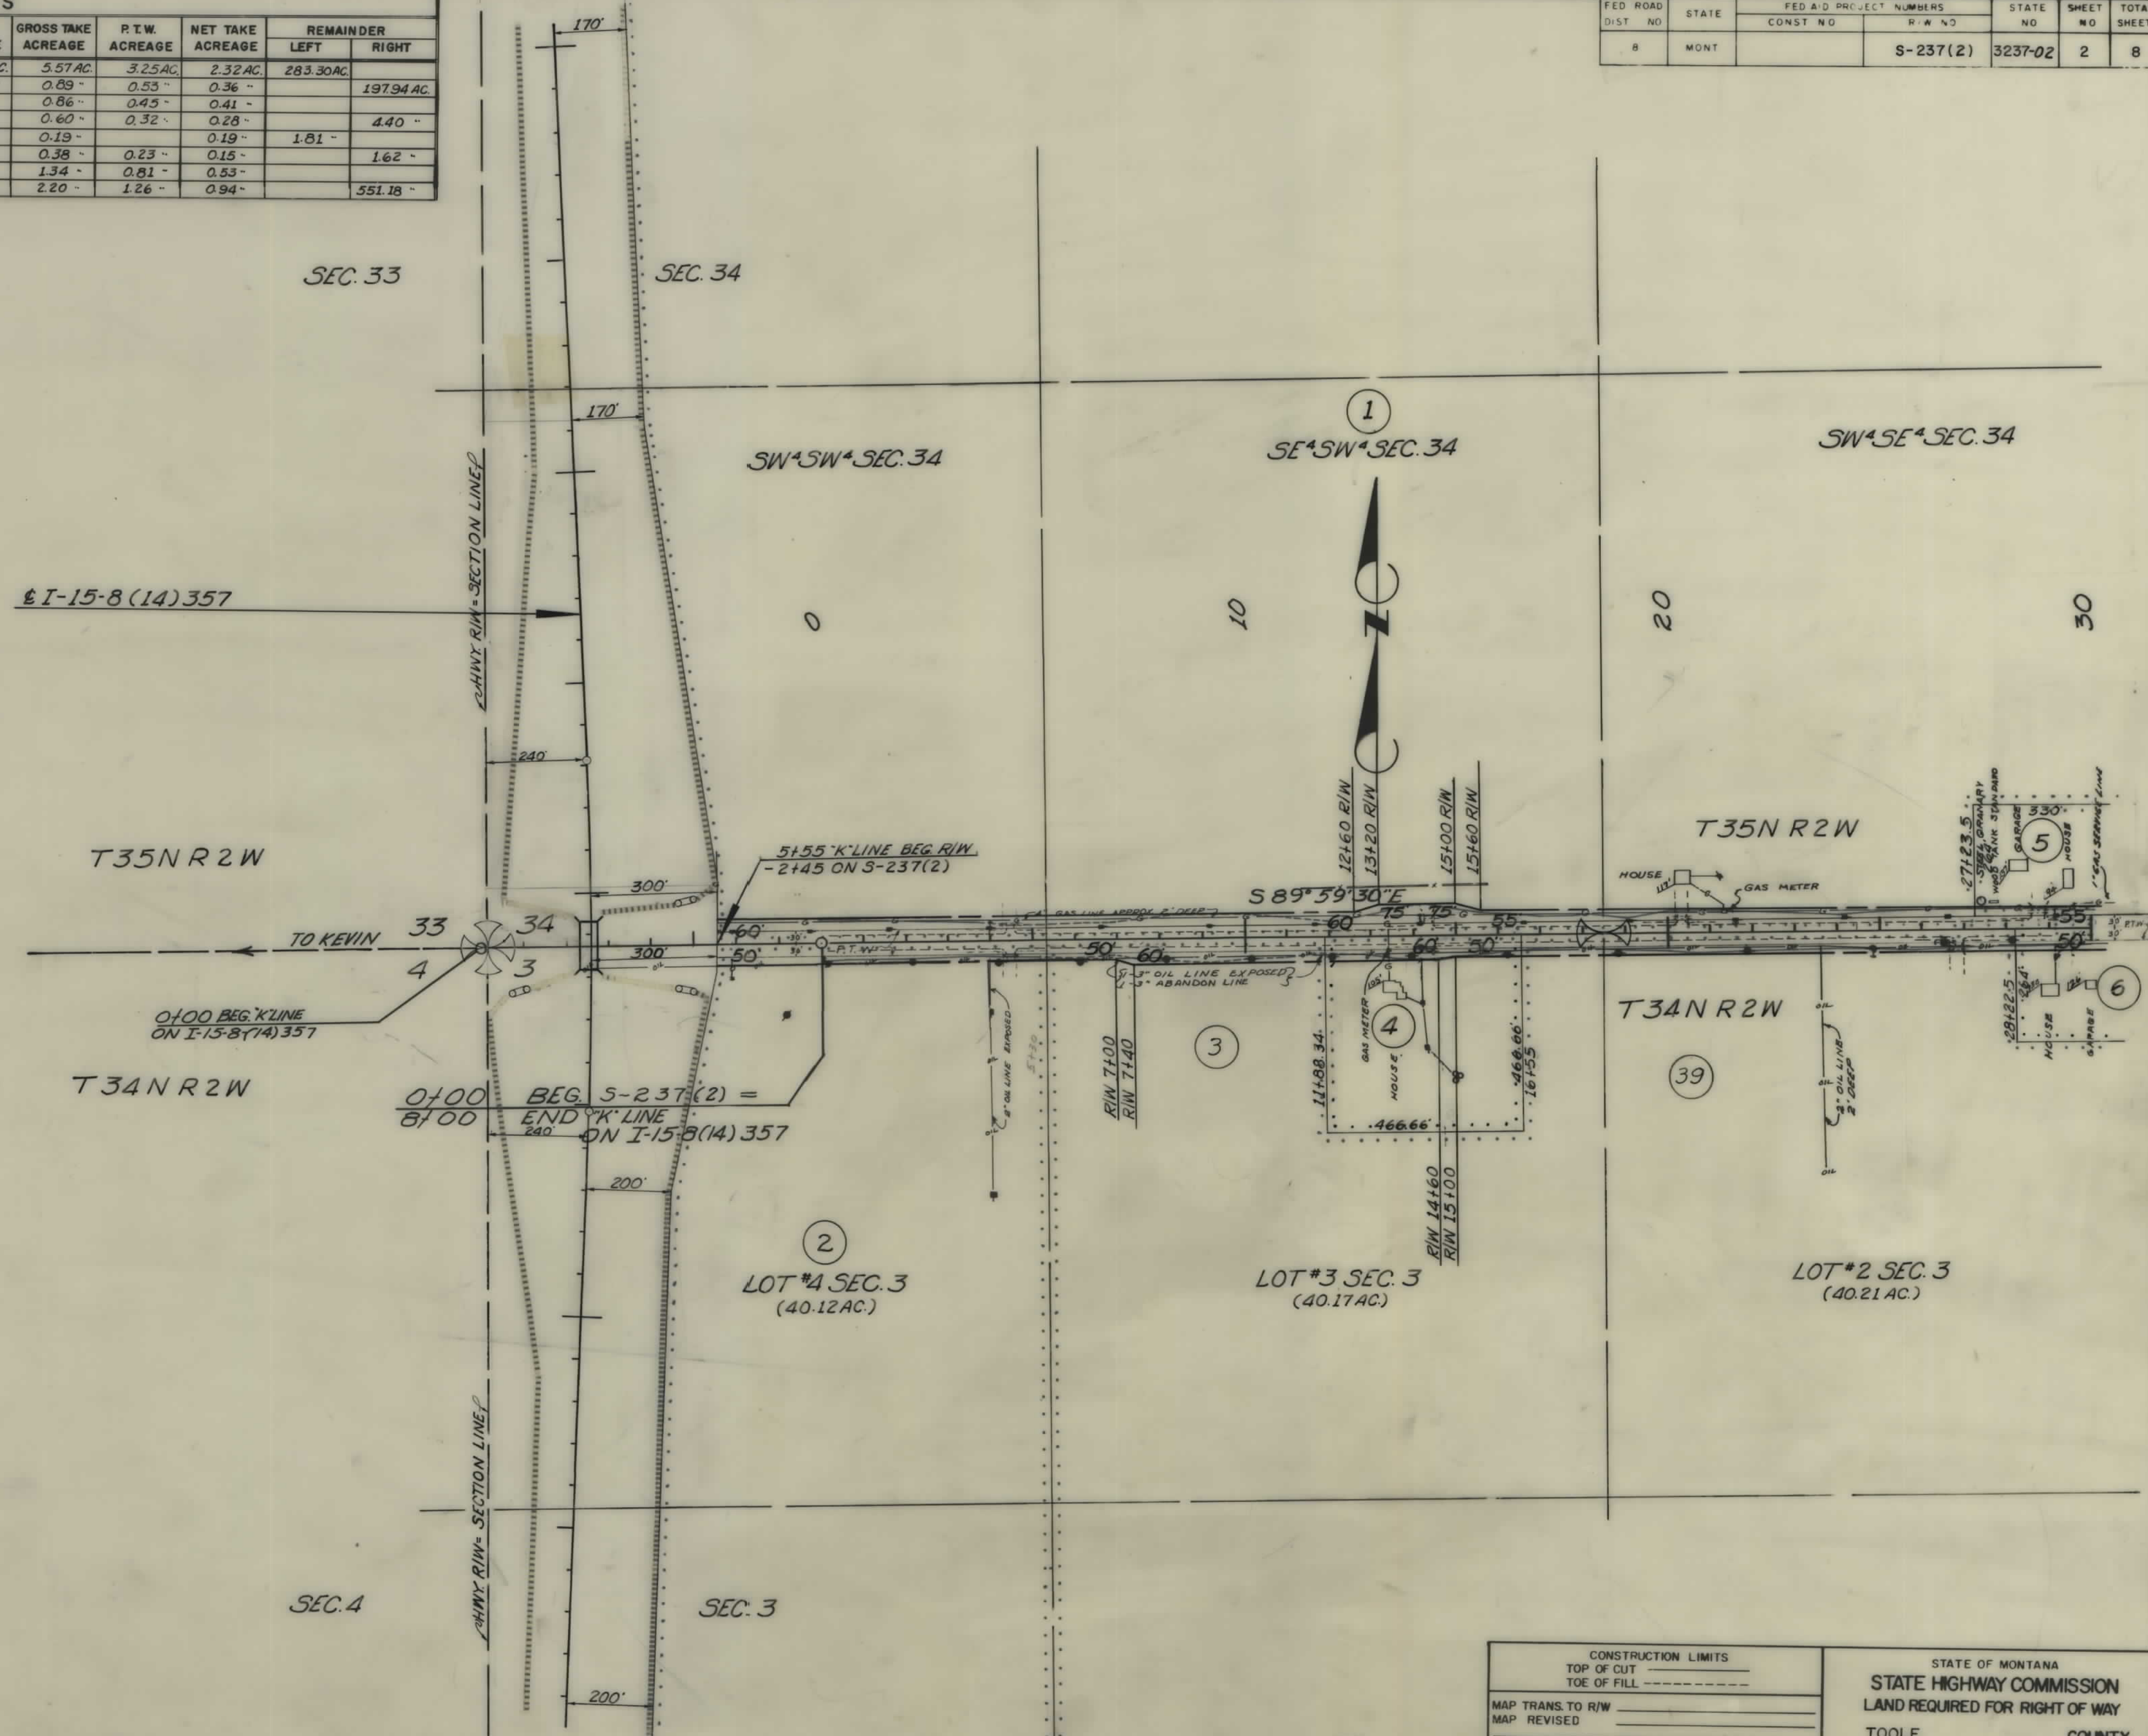

OWNERSHIPS							
PARCEL	NAME	ADDRESS	TOTAL ACREAGE	GROSS TAKE ACREAGE	P.T.W. ACREAGE	NET TAKE ACREAGE	REMAINDER LEFT RIGHT
1	SEE SHEET #1		288.87	5.55	3.25	2.30	283.32
5	"		2.00	0.19		0.19	1.81
6	"		2.00	0.38	0.23	0.15	1.62
7	LYLE E. HILLIARD	OILMONT, MONT.	15,000 S.F.	1,000 S.F.		1,000 S.F.	14,000 S.F.
8	DAVIS SUPPLY CO.	"	37.76 AC.	1.35 AC.	0.91 AC.	0.44 AC.	36.41 AC.
9	O.A. NEPSTAD	FEEDING	15,000 S.F.	1,000 S.F.		1,000 S.F.	14,000 S.F.
10	CHARLES E. APPLEBY Helen C. Rohr	611 CEDAR AVE. SHELBY, MONT.	15,000 S.F.	1,000 S.F.		1,000 S.F.	14,000 S.F.
11	GUNDER EPLETVET	KEVIN, MONT.	1.00 AC.	0.08 AC.		0.08 AC.	0.92 AC.
12	A.G. DINGMAN	OILMONT, "	15,000 S.F.	1,000 S.F.		1,000 S.F.	14,000 S.F.
13	TEIMONT DRILLING CO.	"	1.00 AC.	0.12 AC.		0.12 AC.	0.88 AC.
14	GEORGE LIBKE	"	2.50	0.15		0.15	2.35
15	"	"	1.00	0.36		0.36	0.64
16	BIG WEST OIL CO.	SPOKANE, WASH.	72,000 S.F.				72,000 S.F.
17	"	"	16,800 S.F.				16,800 S.F.
18	ROYAL MARJORIE A. SIMONS	OILMONT, MONT.	21,000 S.F.				21,000 S.F.
19	ELLEN E. BANNEN	"	15,400 S.F.				15,400 S.F.
20	MARY YOUNG	"	17.85 AC.	1.66 AC.	0.36 AC.	1.30 AC.	16.19 AC.
21	BIG WEST OIL CO.	SPOKANE, WASH.		0.17 AC.	0.15 AC.	0.02 AC.	
22	SCHOOL DIST #33 1/4 R. PREVOL	OILMONT, MONT.	2.06 AC.	1.09 AC.	1.09 AC.		0.13 AC. 0.84 AC.
23	BYRON T. HOLT	2768 S.W. TALBOT RD, PORTLAND, ORE.	179.11 AC.	3.67 AC.	0.84 AC.	2.83 AC.	174.43 AC.


FED. ROAD DIST. NO.	STATE	FED. AID PROJECT NUMBERS CONST. NO.	R/W NO.	STATE NO.	SHEET NO.	TOTAL SHEETS
8	MONT.		S-237(2)	3237-02	3	8

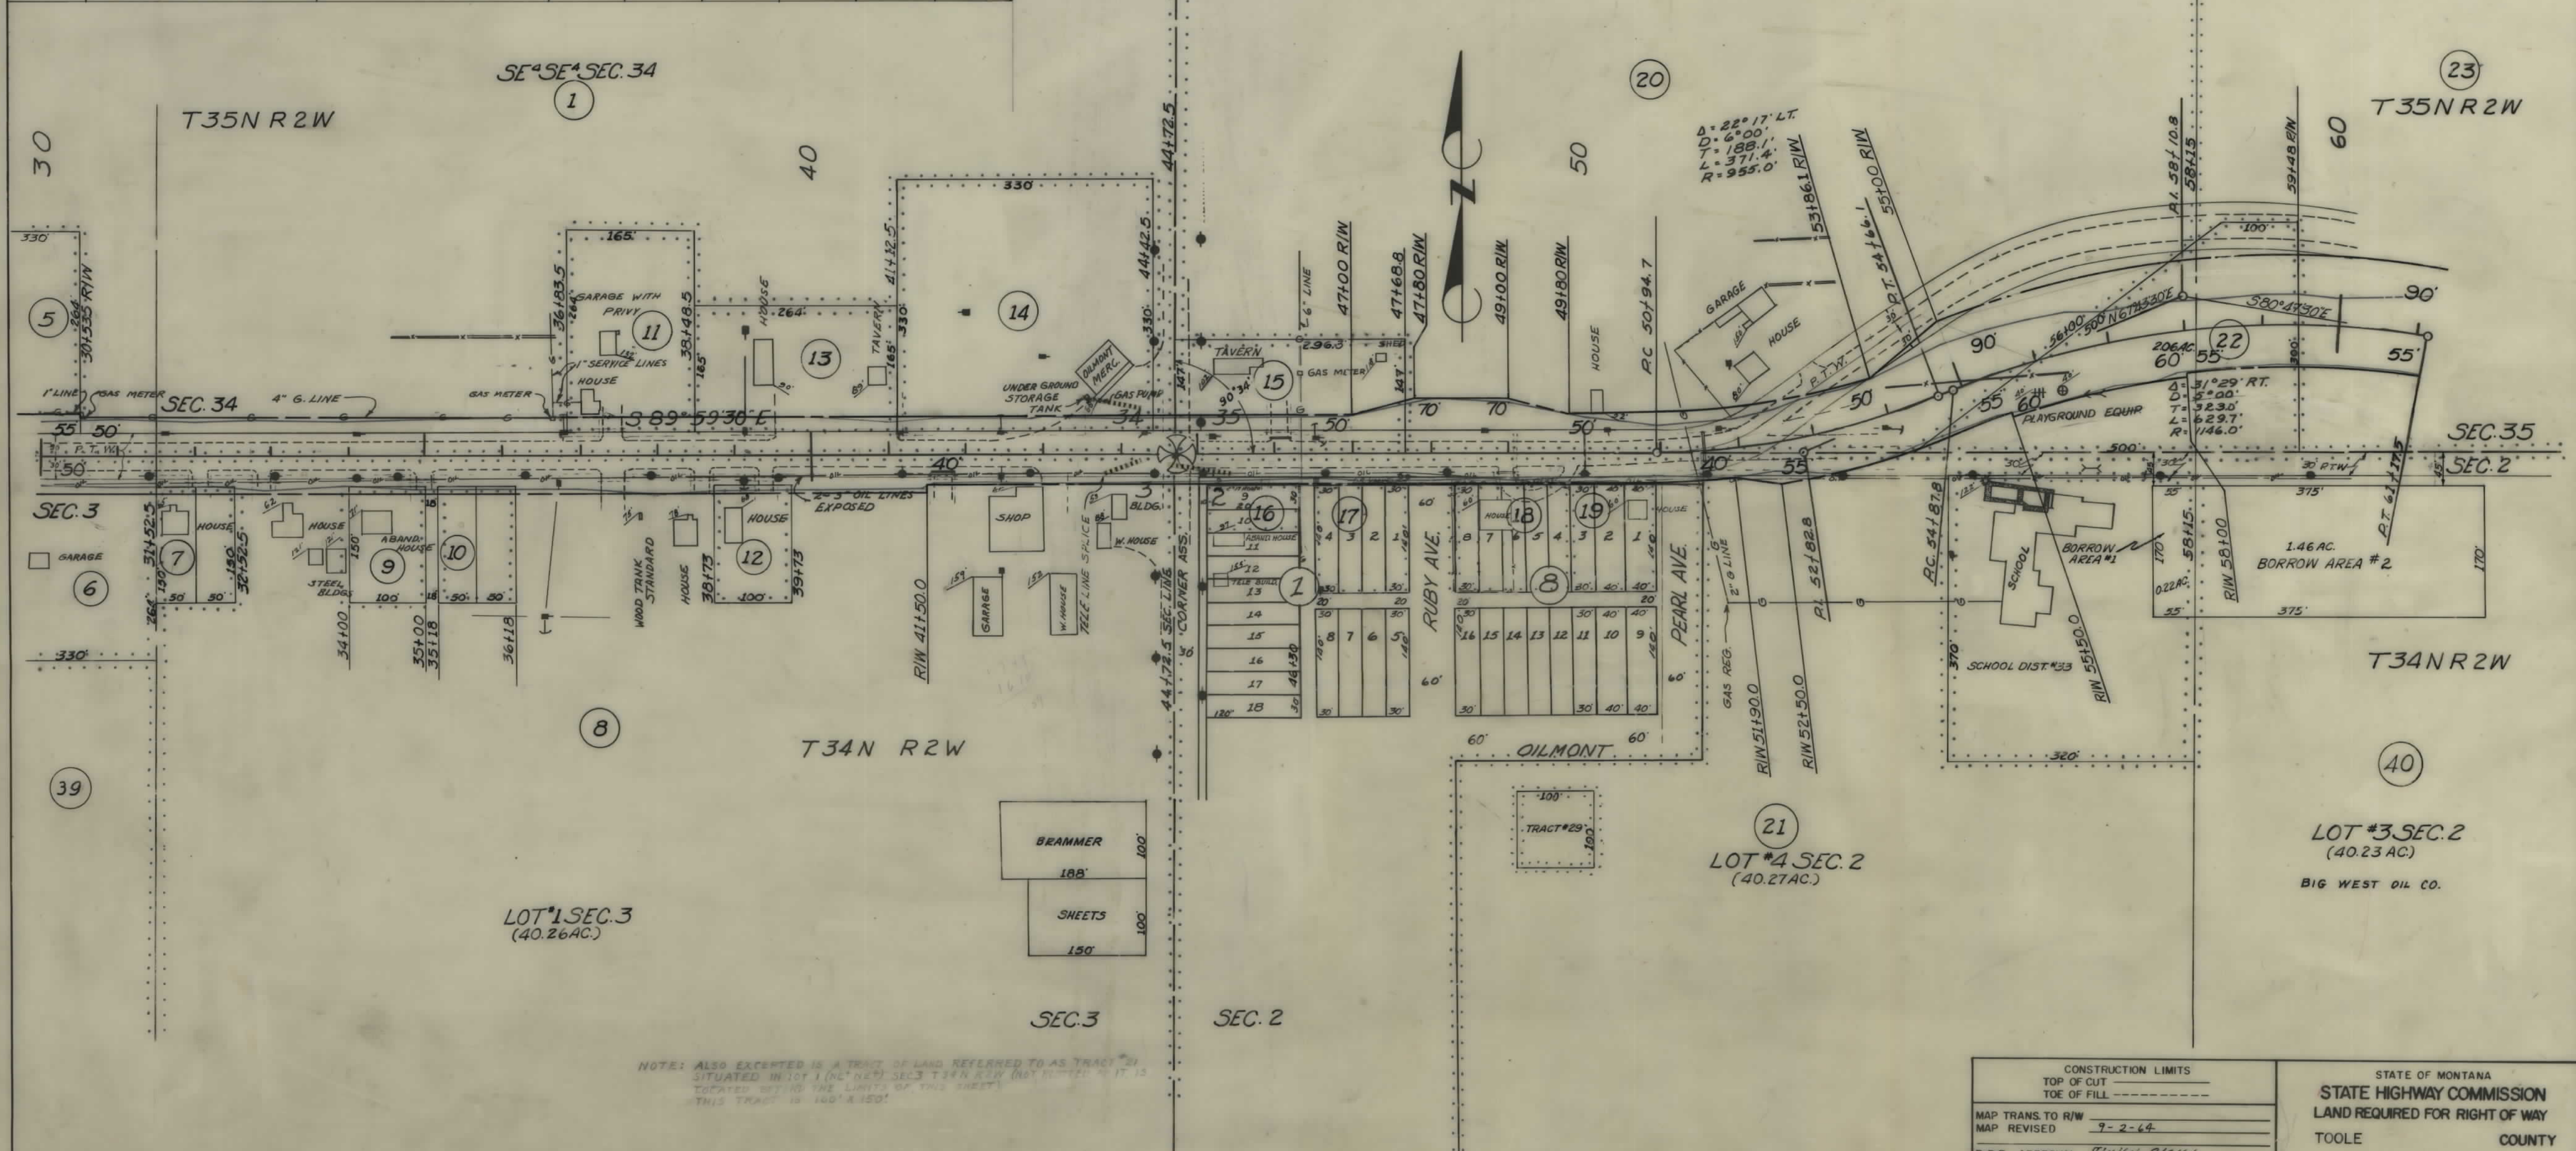

CONSTRUCTION LIMITS		STATE OF MONTANA	
TOP OF CUT		STATE HIGHWAY COMMISSION	
TOE OF FILL		LAND REQUIRED FOR RIGHT OF WAY	
MAP TRANS. TO R/W		TOOLE	
MAP REVISED 9-2-64		COUNTY	
B-E-R APPROVAL 9/14/64-9/21/64		SCALE 1"=100' MAP COMPLETED	

OWNERSHIPS								
PARCEL	NAME	ADDRESS	TOTAL ACREAGE	GROSS TAKE ACREAGE	PT.W. ACREAGE	NET TAKE ACREAGE	REMAINDER	
							LEFT	RIGHT
20	SEE SHEET #3							
21	" "							
22	" "							
23	" "							
24	RUBY M. ALLEN		400.0 AC.	1.57 AC.	1.57 AC.			398.43 AC.
25	NORMONT CO.	96 DELLOWRY, 107 FORD BLDG, GT. FALLS.	320.0 AC.	5.69 AC.	1.82 AC.	3.87 AC.	314.31 AC.	
40	BIG WEST OIL CO.	SPOKANE, WASH.		0.10 AC.	0.10 AC.			
2140	BIG WEST OIL CO.	SPOKANE, WASH.	63.94 AC.	0.33 AC.	0.23 AC.	0.10 AC.		63.61 AC.


FED. ROAD DIST. NO.	STATE	FED. AID PROJECT NUMBERS		STATE NO.	SHEET NO.	TOTAL SHEETS
		CONST. NO.	R/W NO.			
8	MONT.		S-237(2)	3237-02	4	8

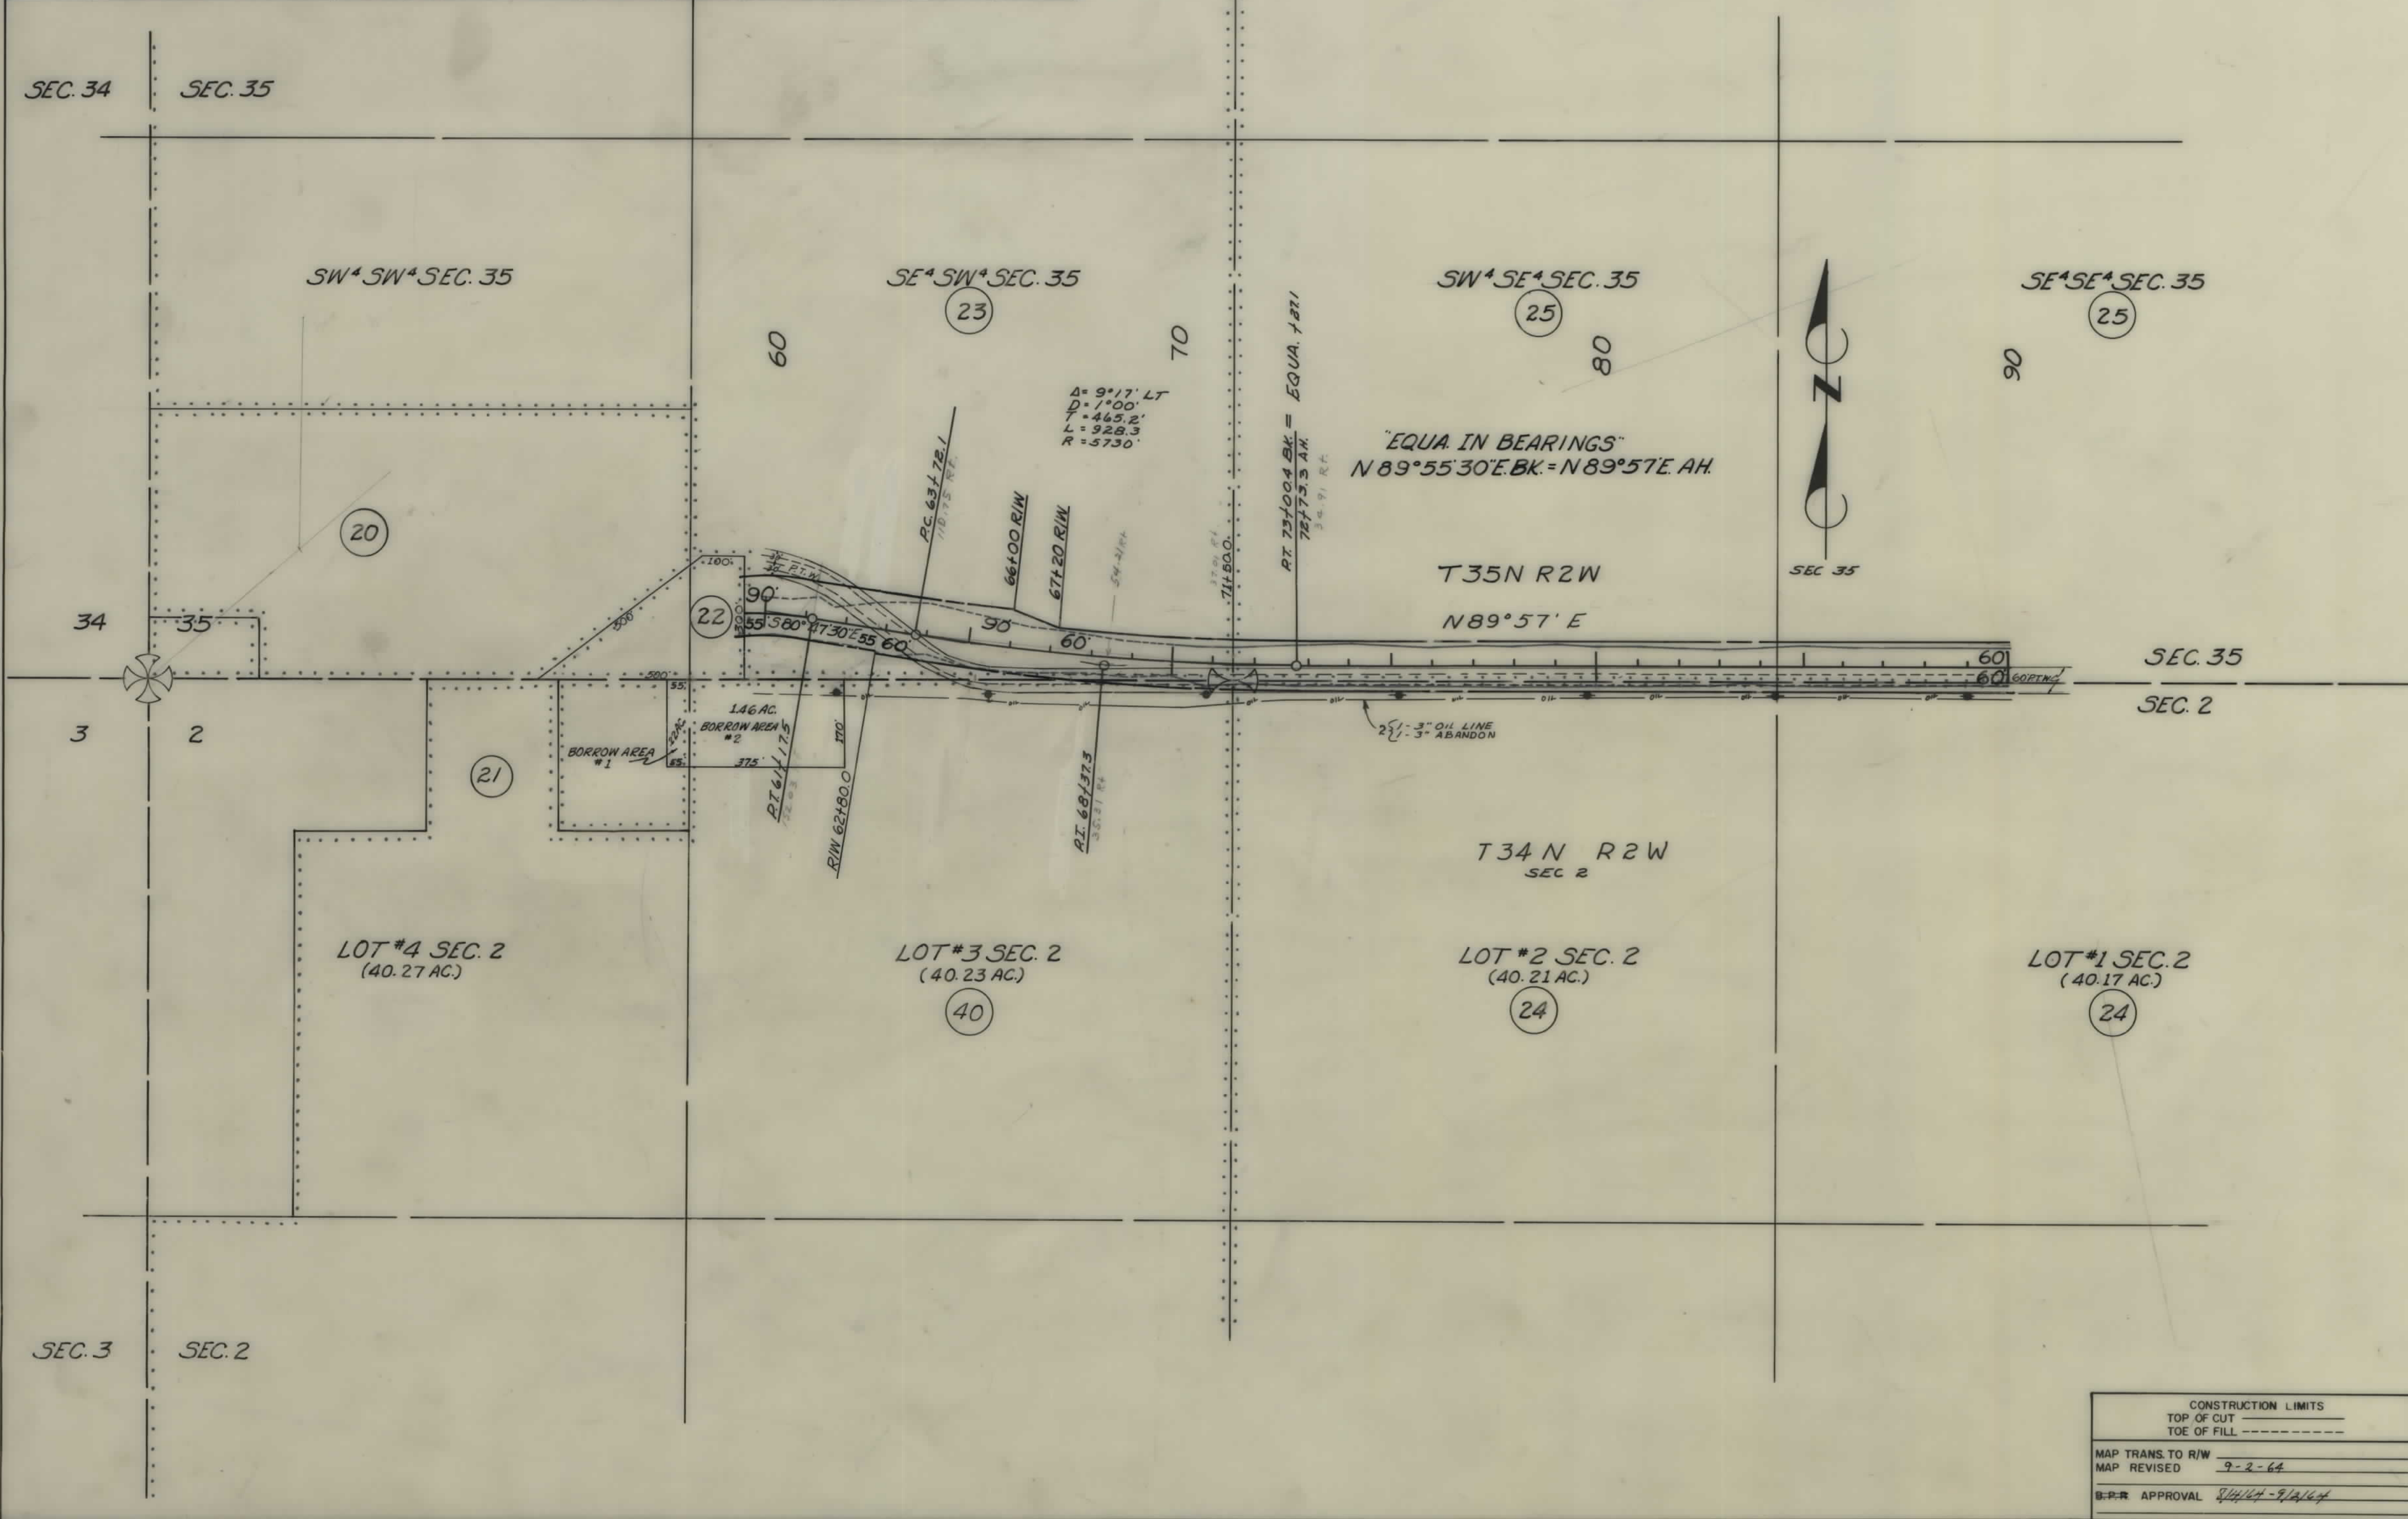

CONSTRUCTION LIMITS		STATE OF MONTANA	
TOP OF CUT		STATE HIGHWAY COMMISSION	
TOE OF FILL		LAND REQUIRED FOR RIGHT OF WAY	
MAP TRANS. TO R/W	9-2-64	TOOLE	COUNTY
MAP REVISED	9-2-64		
APPROVAL	9/2/64		
SCALE 1"=200' MAP COMPLETED			

OWNERSHIPS								
PARCEL	NAME	ADDRESS	TOTAL ACREAGE	GROSS TAKE ACREAGE	R.T.W. ACREAGE	NET TAKE ACREAGE	REMAINDER	
							LEFT	RIGHT
24	SEE SHEET #4							
25								
26	STATE OF MONTANA	HELENA, MONTANA	680.0 AC.	13.45 AC.	3.64 AC.	9.81 AC.	666.55 AC.	
27	RICHARD O. LEWIS	115 E COUNTRY CLUB DR, PHOENIX, ARIZ.	320.32 "	4.57	3.44	1.13		315.75 AC.


FED. ROAD DIST. NO.	STATE	FED. AID PROJECT NUMBERS		STATE NO.	SHEET NO.	TOTAL SHEETS
		CONST. NO.	R/W NO.			
8	MONT.		S-237 (2)	3237-02	5	8

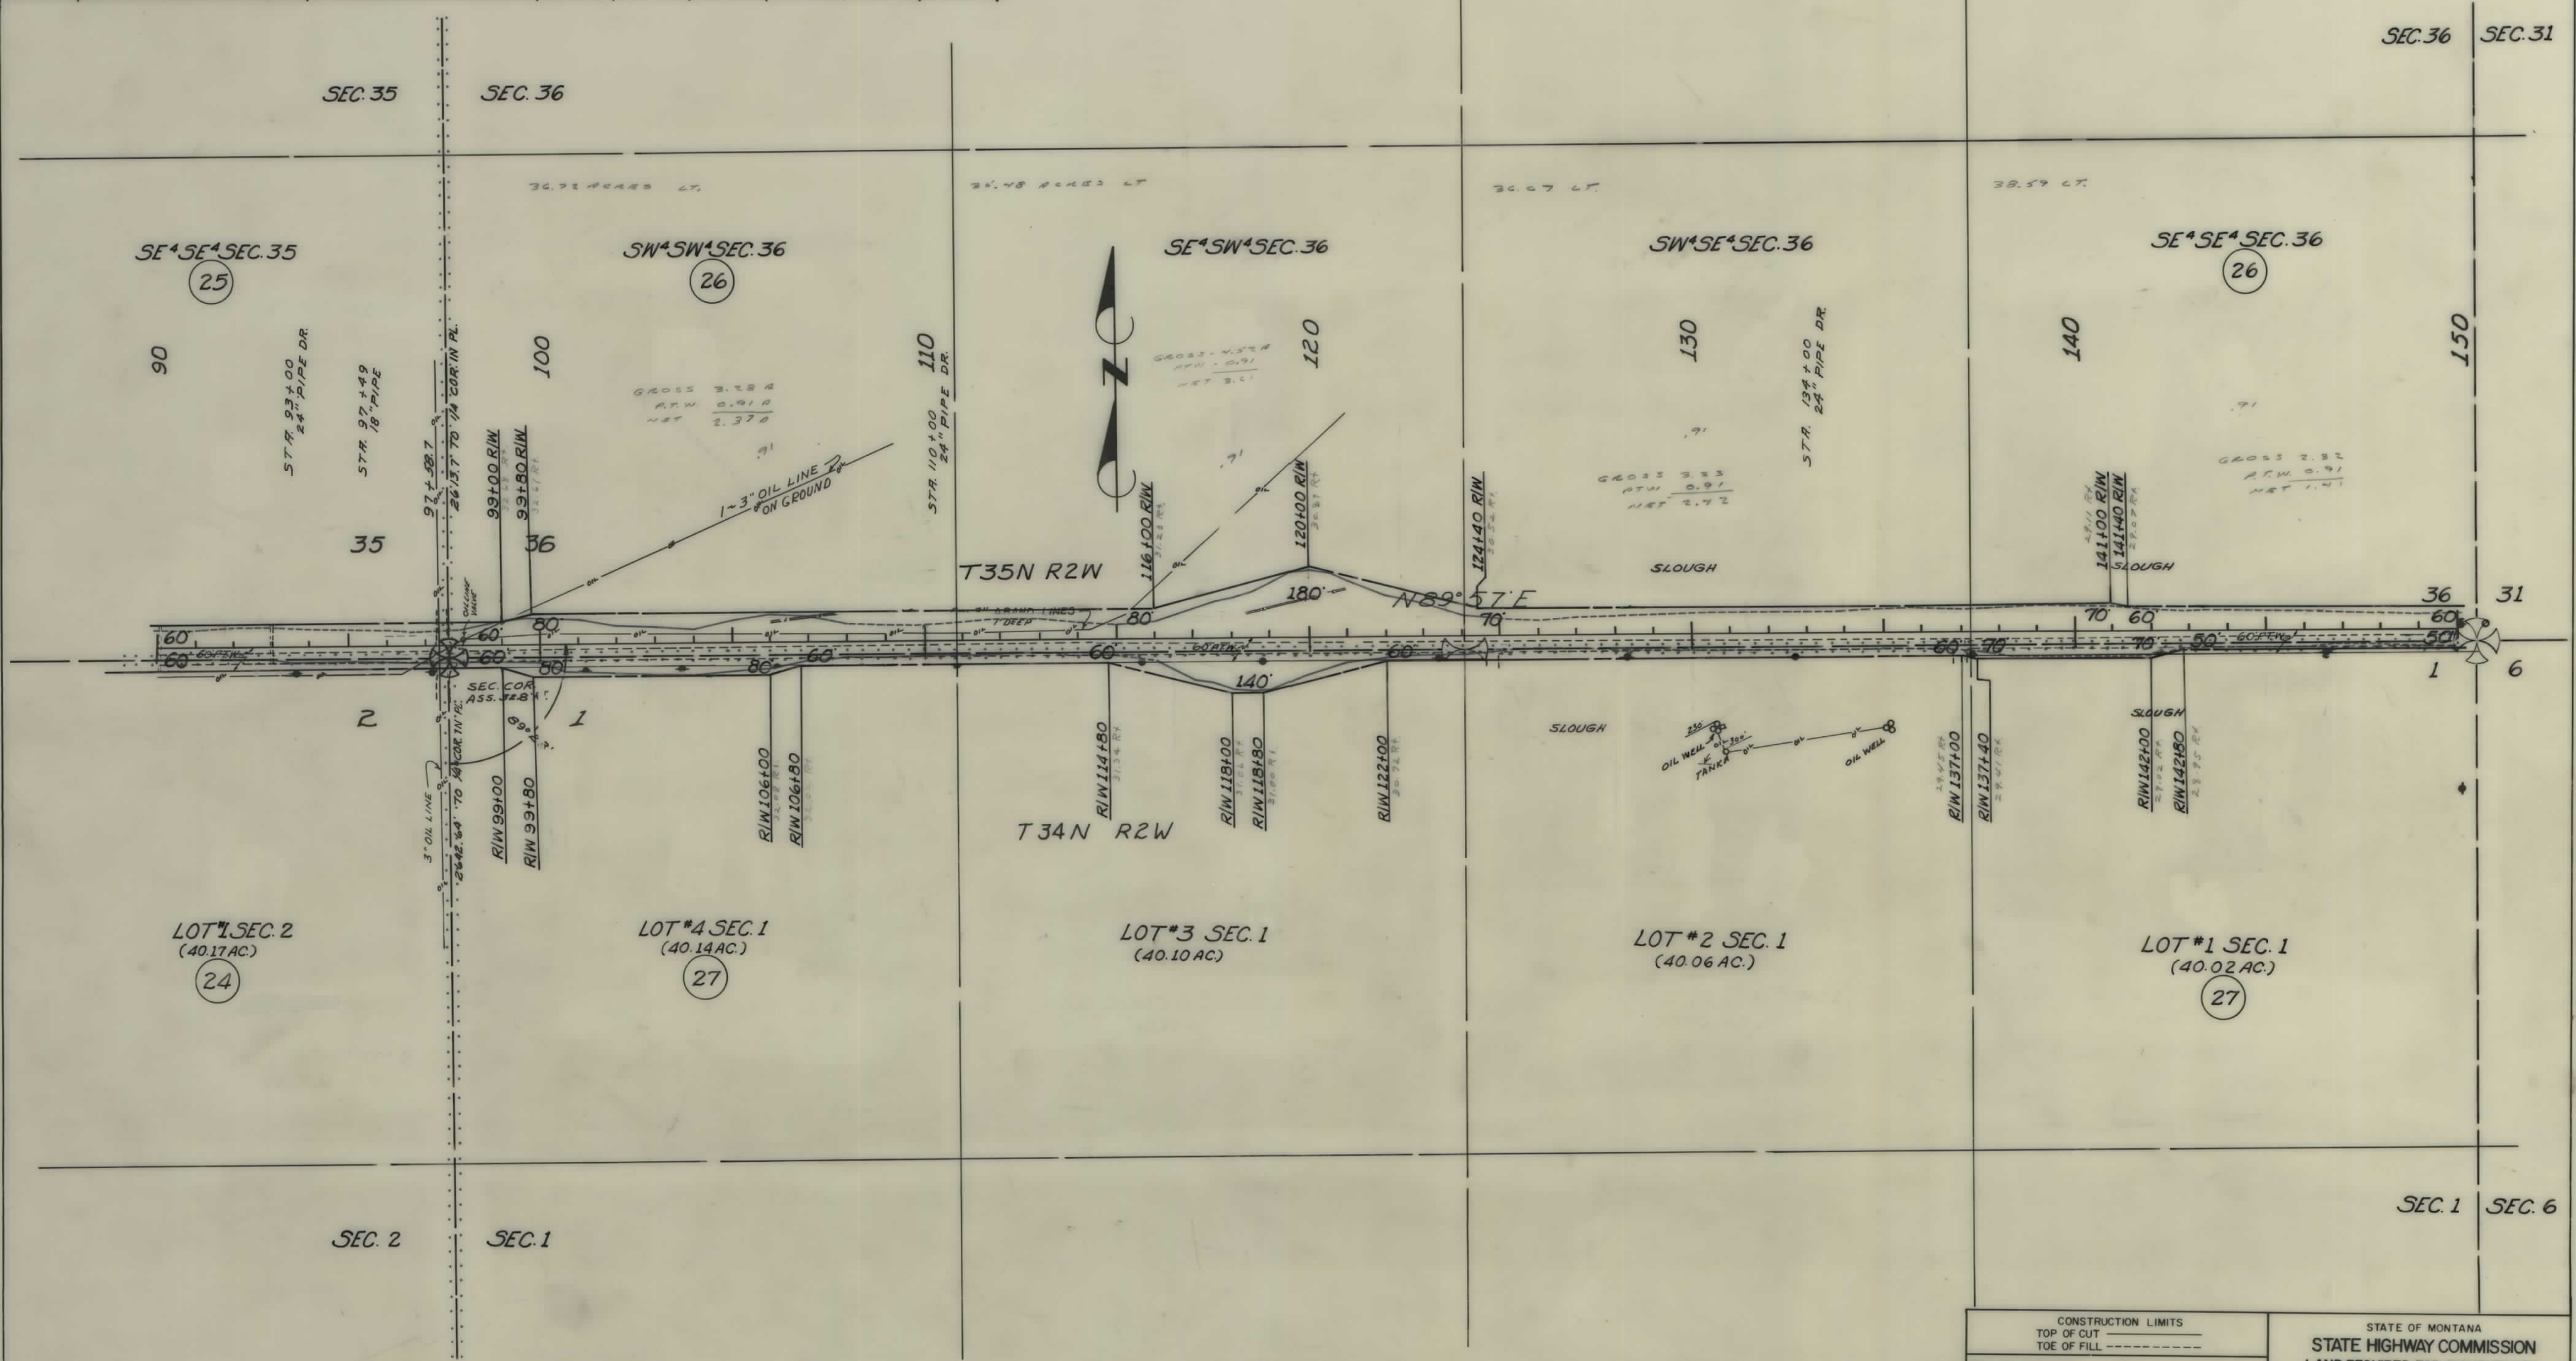

CONSTRUCTION LIMITS TOP OF CUT TOE OF FILL		STATE OF MONTANA STATE HIGHWAY COMMISSION LAND REQUIRED FOR RIGHT OF WAY TOOLE COUNTY	
MAP TRANS. TO R/W MAP REVISED		SCALE 1"=200' MAP COMPLETED	
B-P-R APPROVAL <i>[Signature]</i>			


OWNERSHIPS								
PARCEL	NAME	ADDRESS	TOTAL ACREAGE	GROSS TAKE ACREAGE	P.T.W. ACREAGE	NET TAKE ACREAGE	REMAINDER	
							LEFT	RIGHT
26	SEE SHEET #5							
27	"							
28	U.S.A.			2.47 AC.	0.84 AC.	1.63 AC.		
29	RUBY STEELE ALLEN	E 3508-29 TH , SPOKANE, WASH.	316.32 AC.	3.95 AC.	2.19 AC.	1.76 AC.	237.35 AC.	75.62 AC.
30	EDWIN T. & NELLIE A. VANDER PAS	OIL MONT, MONT.	80.04	3.32	1.57	1.75	37.34	39.38
31	CHISHOLM OIL CO.	96 CEDAR CR. OIL & GAS, FERTIG, MONT.	40.03	2.01	1.13	0.88	18.66	19.36
32	ALBERT ENBLOM, TRUSTEE	3015 EMERSON AVE. 30, MINN. MINN.	20.00	1.38	0.42	0.96	18.62	
33	MOUSE RIVER OIL & REF. CO.	96 A. RUBER, KRAMER, NO. DAK.	40.00	2.34	0.79	1.55	37.66	
34	LLOYD DANIELSON	FERTIG, MONT.	480.28	6.93	4.36	2.57	37.50	435.85

FED. ROAD DIST. NO.	STATE	FED. AID PROJECT NUMBERS		STATE	SHEET	TOTAL
		CONST. NO.	R/W NO.	NO.	NO.	SHEETS
8	MONT.		S-237 (2)	3237-02	6	8

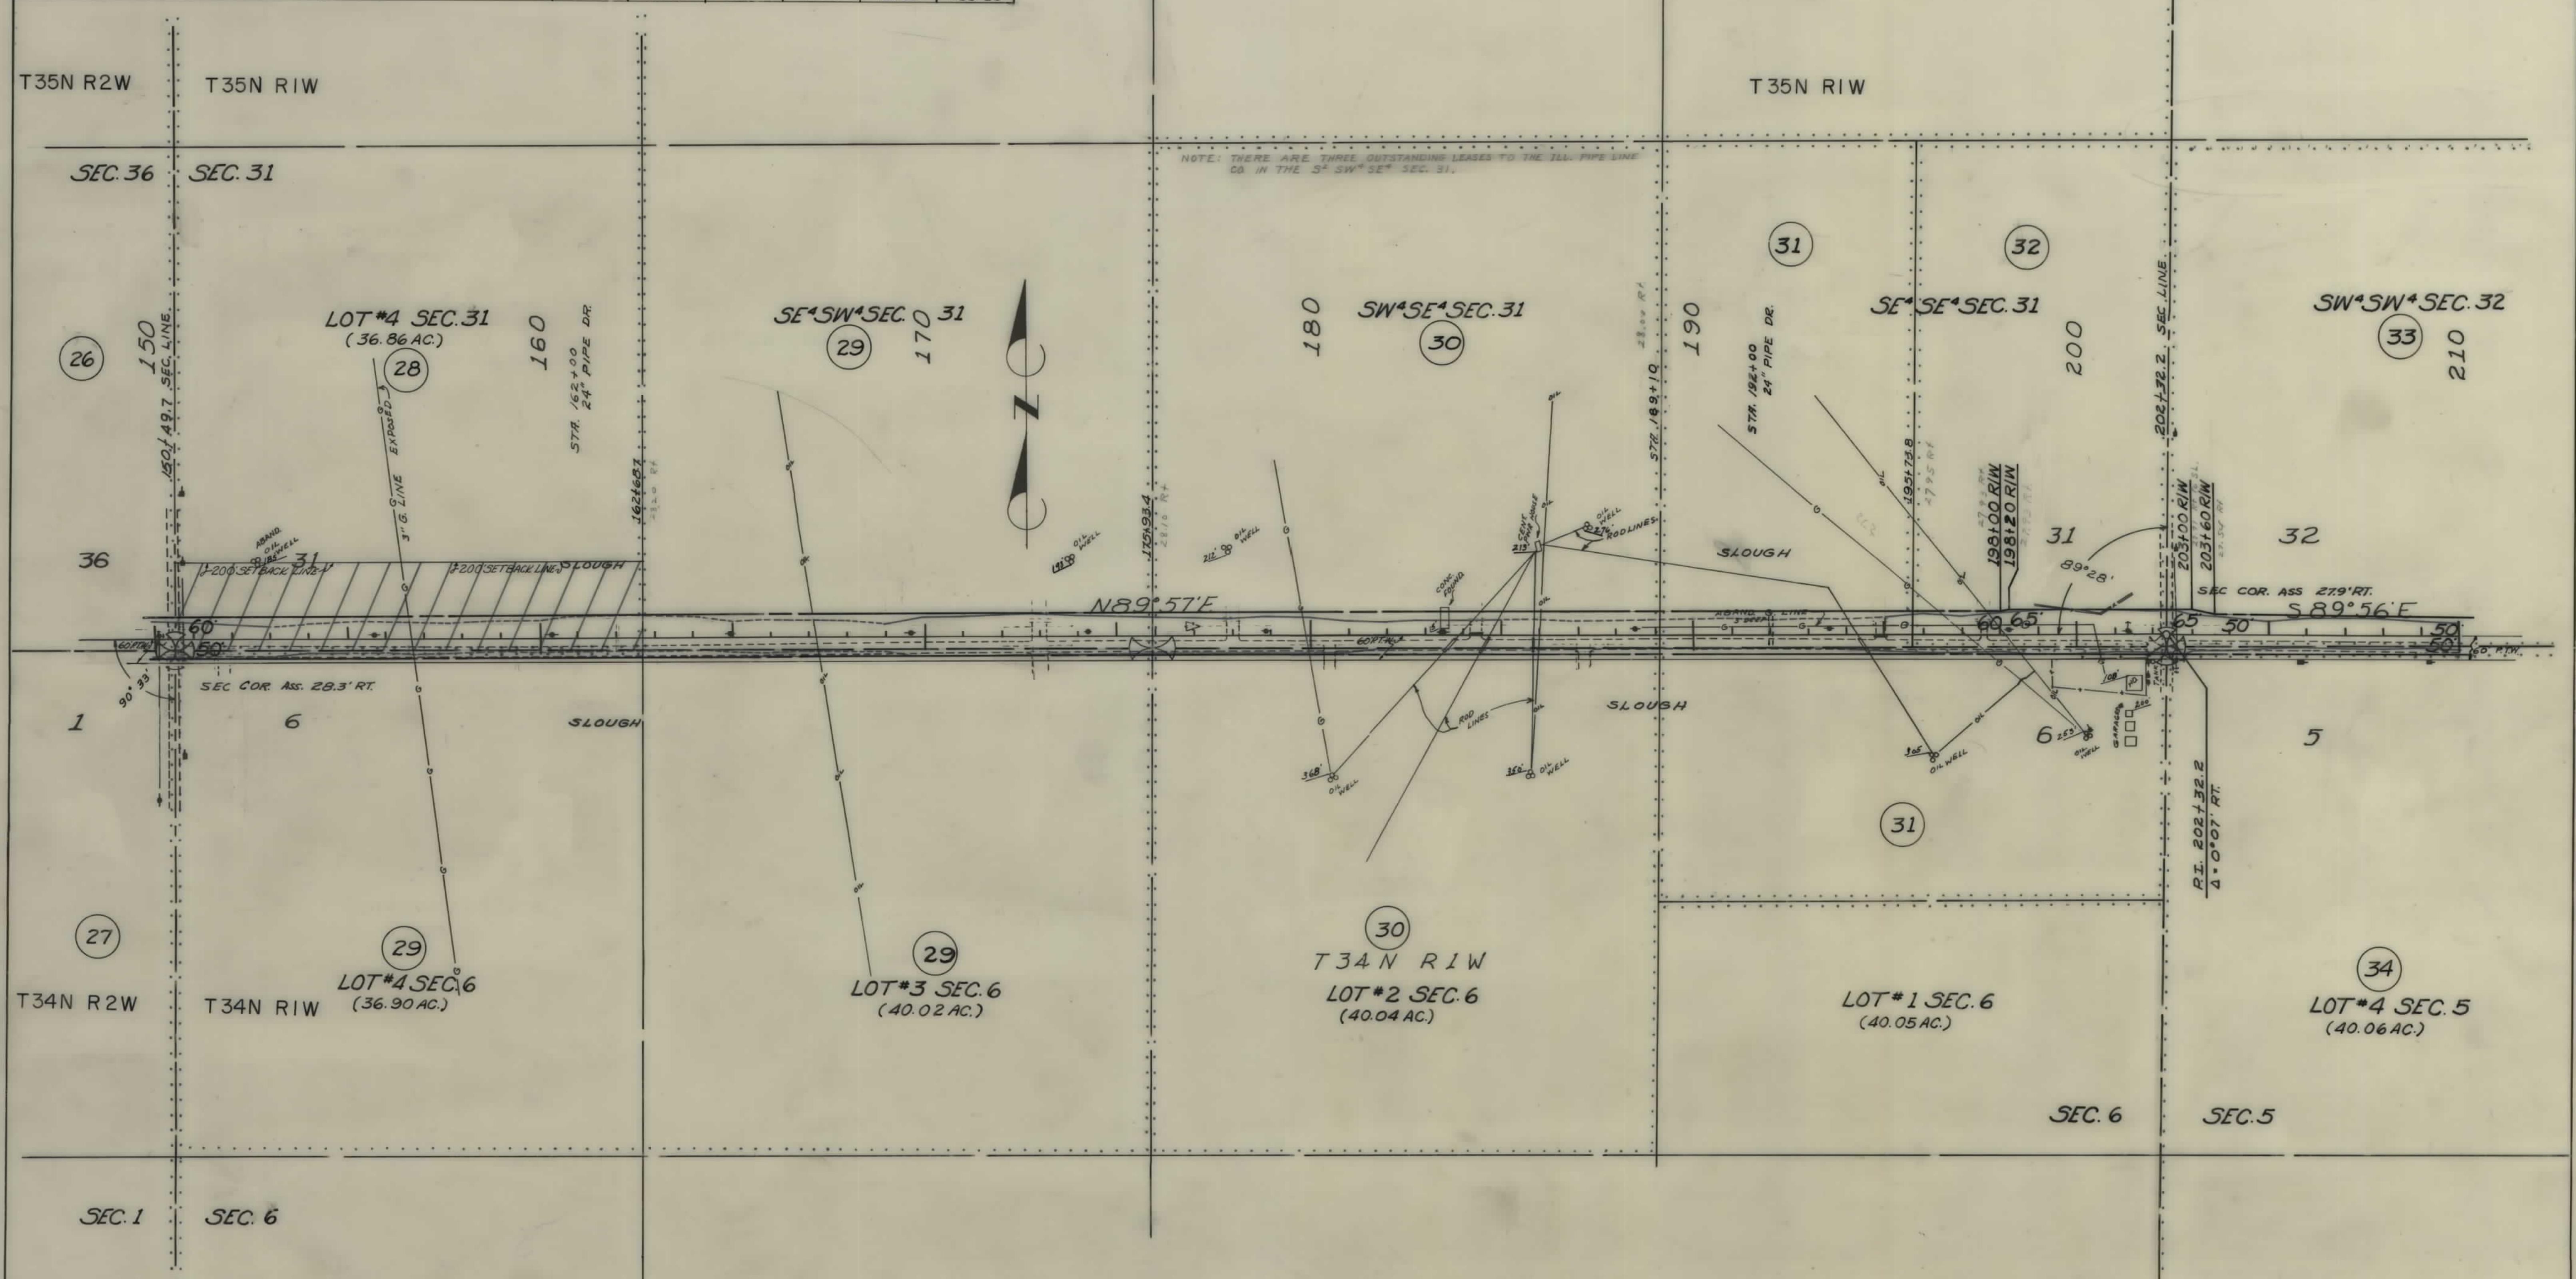

OWNERSHIPS								
PARCEL	NAME	ADDRESS	TOTAL ACREAGE	GROSS TAKE ACREAGE	P.T.W. ACREAGE	NET TAKE ACREAGE	REMAINDER	
							LEFT	RIGHT
33	SEE SHEET #6							
34								
35	LULU M. PUTNAM, HATTIE J. RALPH & CARRIE	1/2 MARGERY WALKER, BOX 522, PHOENIX, ARIZ.	160.00	4.75	1.82	2.93	155.25	
36	THEODORE & EDITH HOCHSPRUNG	FERDIA, MONT.	640.16	6.32	3.64	2.68		633.84
37	THE BOTTINEAU-MINOT OIL CO.	1/2 RALPH SVARE, SHELBY, MONT.	80.00	1.85	0.91	0.94	78.15	
38	BIG WEST OIL CO.	SPOKANE, WASH.	480.00	5.99	2.73	3.26	474.01	

FED. ROAD DIST. NO.	STATE	FED. AID PROJECT NUMBERS		STATE NO.	SHEET NO.	TOTAL SHEETS
		CONST. NO.	R/W NO.			
8	MONT.		S-237(2)	3237-02	7	8

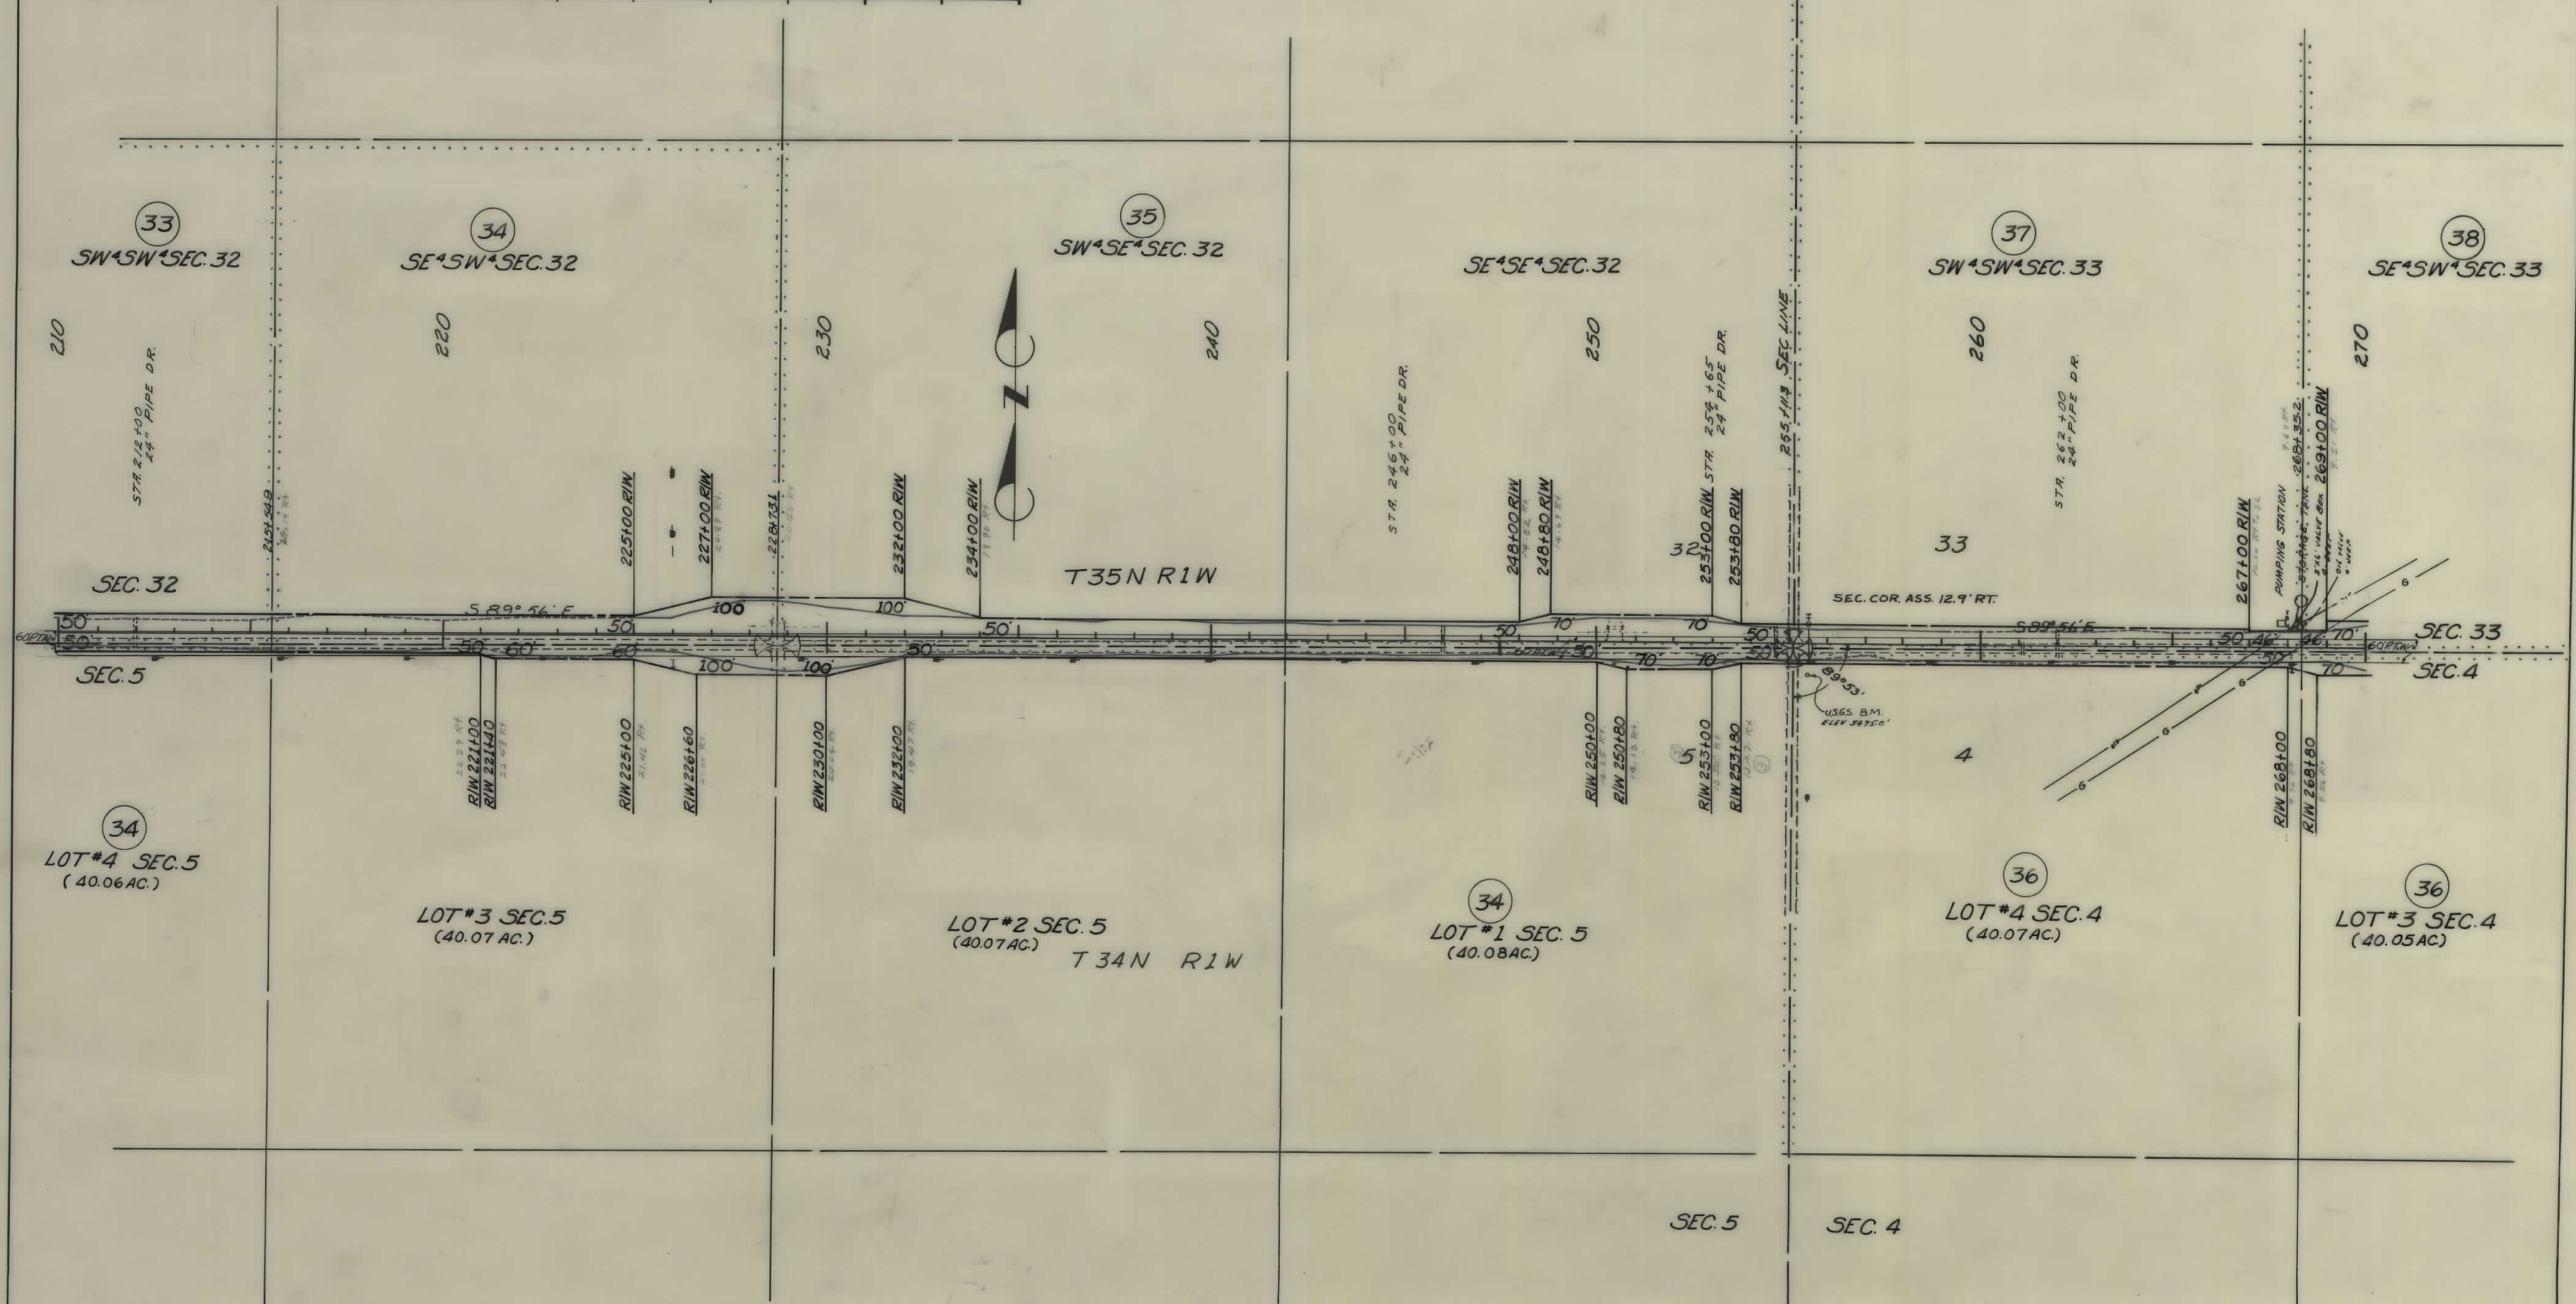

CONSTRUCTION LIMITS		STATE OF MONTANA	
TOP OF CUT	TOE OF FILL	STATE HIGHWAY COMMISSION	
MAP TRANS. TO R/W		LAND REQUIRED FOR RIGHT OF WAY	
MAP REVISED		TOOLE COUNTY	
APPROVAL 8/24/14		SCALE 1"=200' MAP COMPLETED	

OWNERSHIPS								
PARCEL	NAME	ADDRESS	TOTAL ACREAGE	GROSS TAKE ACREAGE	P.T.W. ACREAGE	NET TAKE ACREAGE	REMAINDER	
							LEFT	RIGHT
36	SEE SHEET #7							
38	" " "							

FED. ROAD DIST. NO.	STATE	FED. AID PROJECT NUMBERS		STATE NO.	SHEET NO.	TOTAL SHEETS
		CONST. NO.	R/W NO.			
8	MONT.		S-237 (2)	3237-02	8	8

