

PLANS

NOT

TO

SCALE

FED. ROAD DIST. NO.	STATE	FED. AID PROJECT NUMBERS		STATE NO.	SHEET NO.	TOTAL SHEETS
		CONST. NO.	R/W NO.			
8	MONT.	S-237 (6)	S-237 (5)	3237-05	1	6

OILMONT EAST


STATE OF MONTANA
STATE HIGHWAY COMMISSION

RIGHT OF WAY PLAN OF

FEDERAL AID PROJECT NO. S-237 (5) R/W S 237 (6) CONST.


OILMONT EAST

5.399 MILES

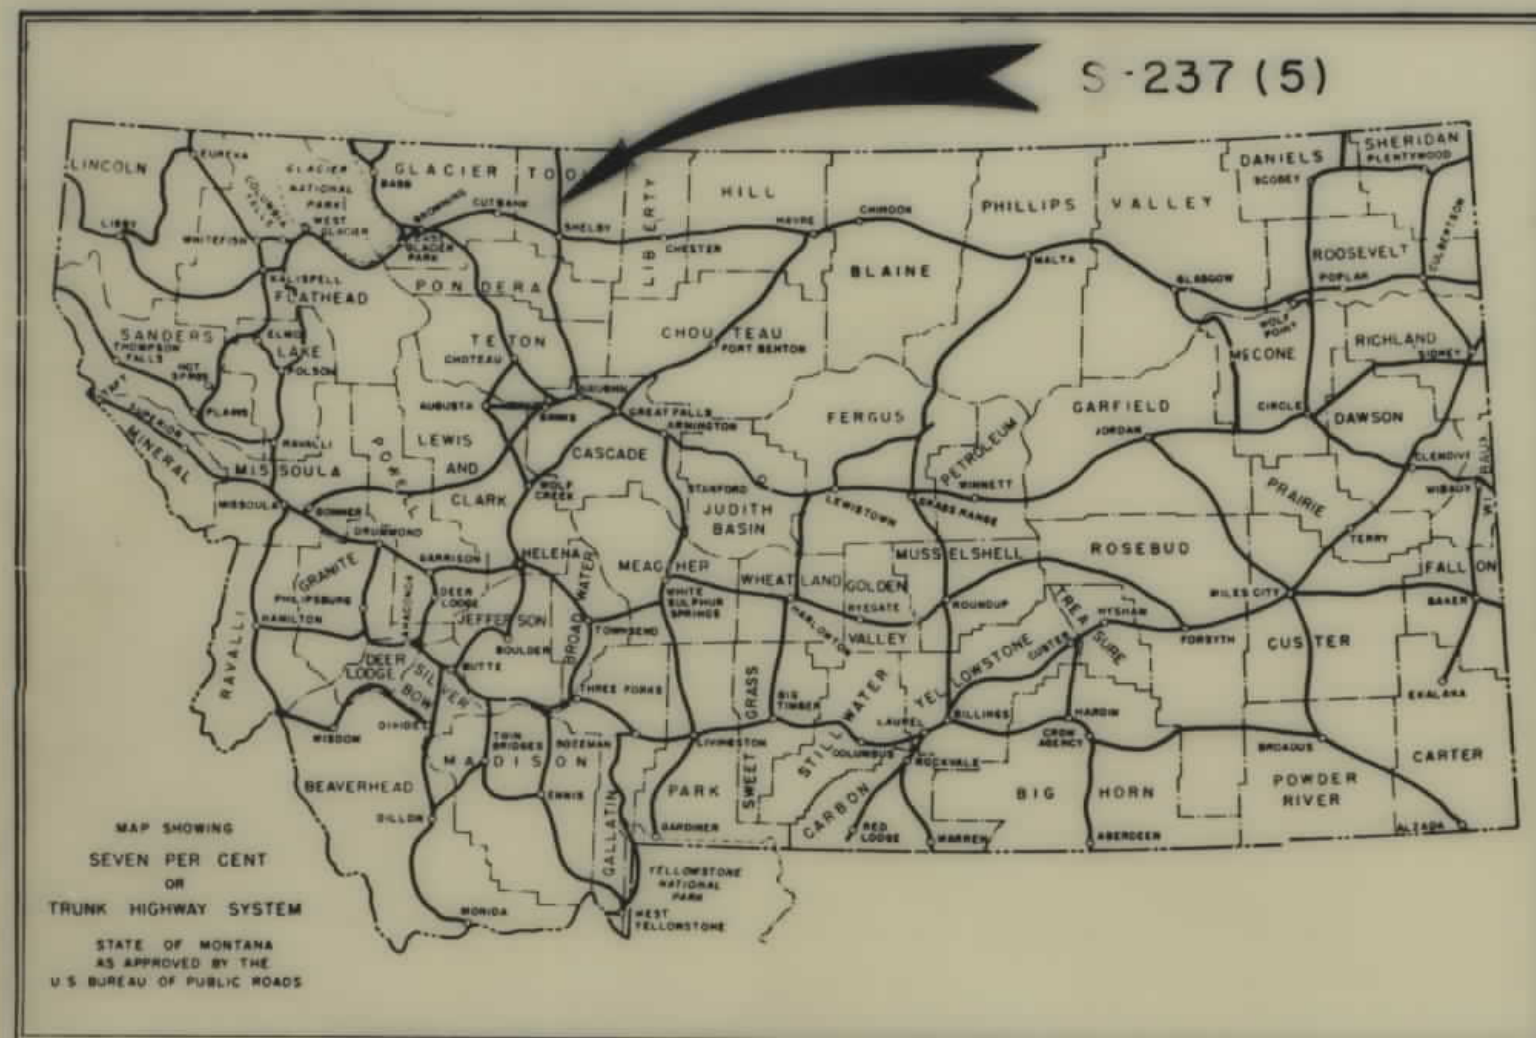

INDEX		
PARCEL NO.	OWNERSHIPS	SHEET NO.
1	BIG WEST OIL CO.	1
2	HAROLD I. & RAY A. JOHNSON	1
3	HENRY S. & IRENE ALME	2
4	LEONARD G. BASHOR	2
5	KALMAN H. SUTA	2 & 3
6	DONALD E. & LAURA W. DEVLIN	3
7	HOWARD L. & BETTY LOU BASHOR	3 & 4
8	HAROLD & ESTELLE SUPHELLEN	4 & 5
9	STATE OF MONTANA	5
10	LORENTZ & ALFRED A. SUNDBY	5
11	SIGRID GRINDE 1/2 int, HAROLD O. SUPHELLEN 1/2 int.	5
12	HELEN R. LEE (CONT. PUR. SIGRID GRINDE 1/2 int. & HAROLD O. SUPHELLEN 1/2 int.)	5 & 6
13	CLARCIA M. (PETRY) LEMMAN	5 & 6
14	STATE OF MONTANA	6
15	HELEN R. LEE	6
16	STATE OF MONTANA	6
17	CHARLES P. SMITH & SAMUEL A. SMITH	6

STA. 308+02.4 BEG. S-237 (6) CONST.
STA. 308+02.4 BEG. S-237 (5) R/W
STA. 308+02.4 END S-237 (3) CONST.
(2) R/W

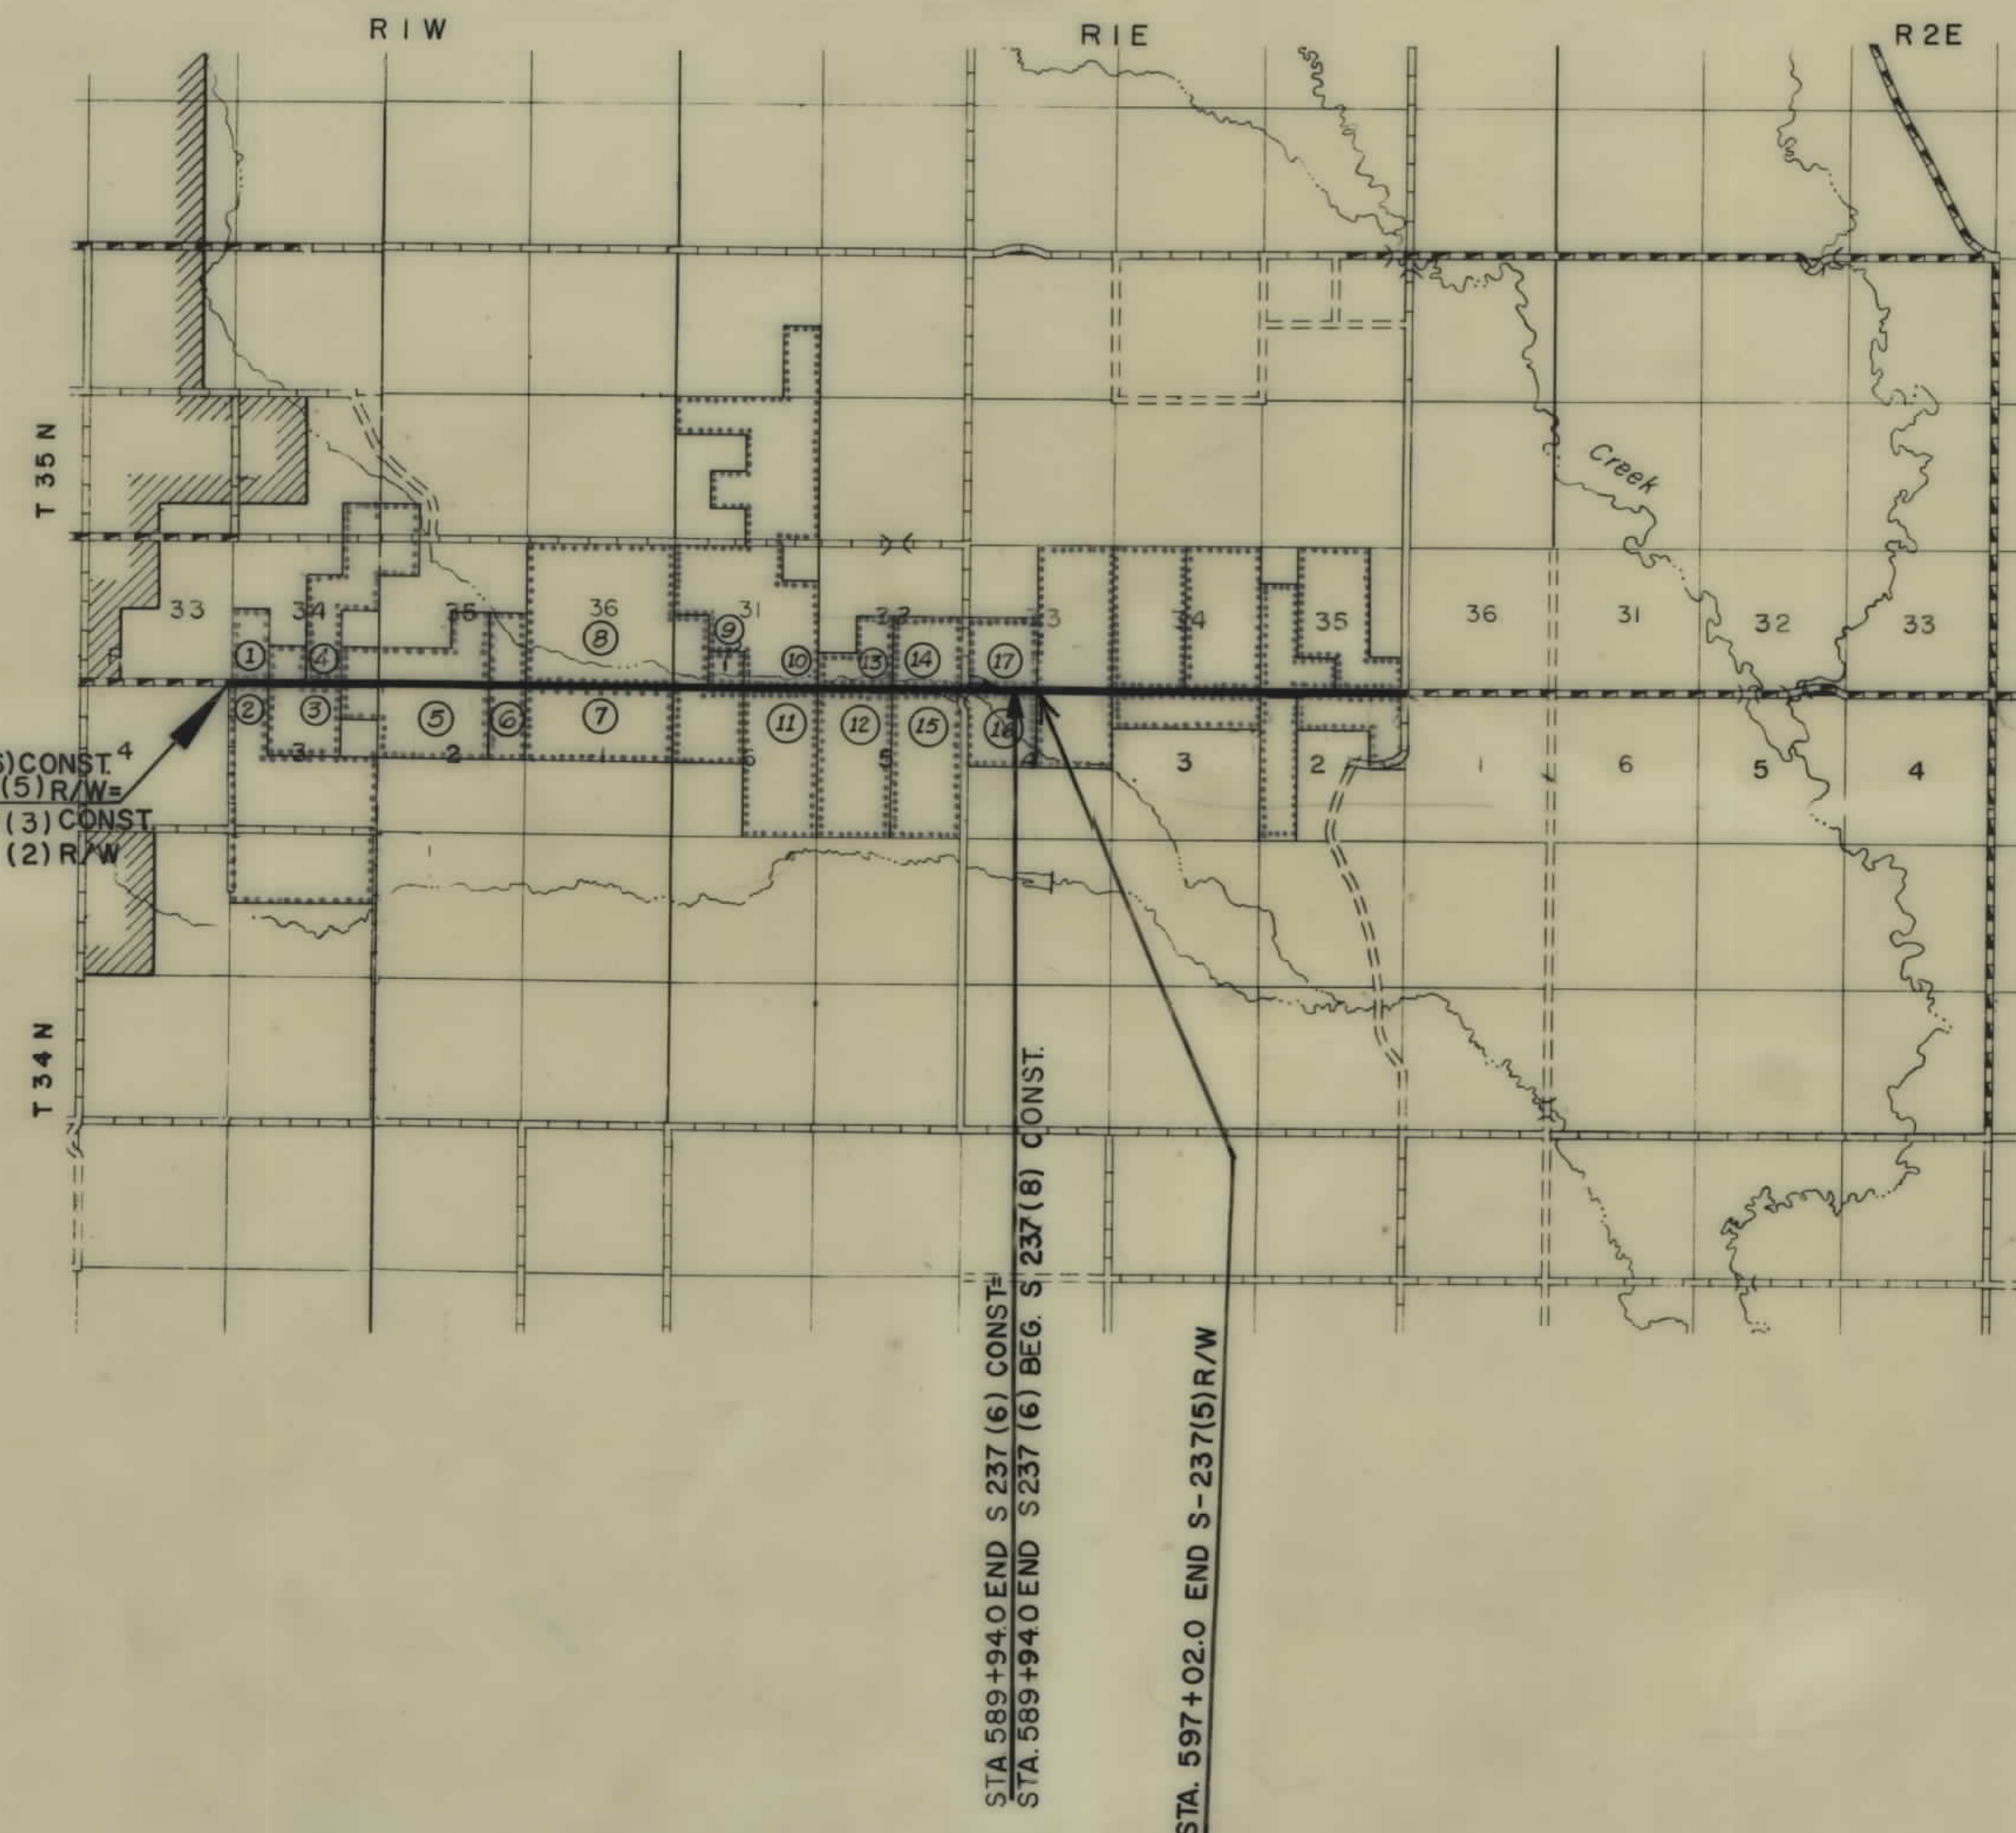

CONVENTIONAL SIGNS

STATE AND NATIONAL LINE.....	— — — — —
COUNTY LINE.....	— — — — —
CITY, VILLAGE OR BOROUGH LINE.....	— — — — —
TOWNSHIP LINE.....	— — — — —
SECTION LINE.....	— — — — —
RESERVATION LINE.....	— — — — —
FENCE LINE.....	— — — — —
GUARD RAIL.....	— — — — —
OWNERSHIP BOUNDARY.....	— — — — —
RIGHT OF WAY LINE.....	— — — — —
RIGHT OF WAY LINE FENCED.....	— — — — —
TRAVELED WAY.....	— — — — —
RAILROADS.....	— — — — —
RETAINING WALLS.....	— — — — —
BASE OR SURVEY LINE.....	— — — — —
LEVEE.....	— — — — —
CULVERTS IN PLACE (PLAN).....	— — — — —
NEW CULVERTS (PLAN).....	— — — — —
NEW CULVERTS (PROFILE).....	— — — — —
TROLLEY POLE.....	— — — — —
POWER POLE.....	— — — — —
TELEPHONE OR TELEGRAPH POLE.....	— — — — —
MARSH.....	— — — — —
DITCH.....	— — — — —
RIPRAP.....	— — — — —
BRIDGE.....	— — — — —
SECTION CORNER.....	FOUND UNFOUND
1/4 SECTION CORNER.....	FOUND UNFOUND
1/16 CORNER.....	FOUND UNFOUND
CENTER OF SECTION.....	
CONTROL OF ACCESS WITH FENCE.....	
CONTROL OF ACCESS WITHOUT FENCE.....	
PARCEL NUMBER.....	
CATTLE GUARD.....	
GATE IN FENCE.....	
CONSTRUCTION LIMITS.....	CUT — — — — — FILL — — — — —

STATE HIGHWAY COMMISSION OF MONTANA

APPROVED: _____

STATE HIGHWAY ENGINEER DATE _____


DEPARTMENT OF COMMERCE
BUREAU OF PUBLIC ROADS

APPROVED: _____

DIVISION ENGINEER DATE _____

OWNERSHIPS								
PARCEL	NAME	ADDRESS	TOTAL AREA	GROSS R/W AREA	P.T.W. AREA	AREA TO BE ACQUIRED	REMAINDER	
							LEFT	RIGHT
1	BIG WEST OIL CO.	KEVIN, MONT.	80.00 AC.	1.52 AC.	0.91 AC.	0.61 AC.	78.48 AC.	
2	HAROLD I. & RAY A. JOHNSON	BOX 578, SHELBY, MONT.	720.00 "	1.52 "	0.91 "	0.61 "	718.48 "	
3	HENRY S. FIRENE ALME	SUNBURST, "	200.00 "	4.57 "	2.74 "	1.83 "	38.48 "	156.95 AC.
4	LEONARD G. BASHOR	FERDIG, "	320.00 "	1.53 "	0.92 "	0.61 "	318.47 "	
5	KALMAN A. SUTA	"	480.04 "	12.09 "	7.25 "	4.84 "	194.03 "	273.92 AC.


FED. ROAD DIST. NO.	STATE	FED. AID PROJECT NUMBERS		STATE NO.	SHEET NO.	TOTAL SHEETS
		CONST. NO.	R/W NO.			
8	MONT.	S-237(6)	S-237(5)	3237-05	2	6

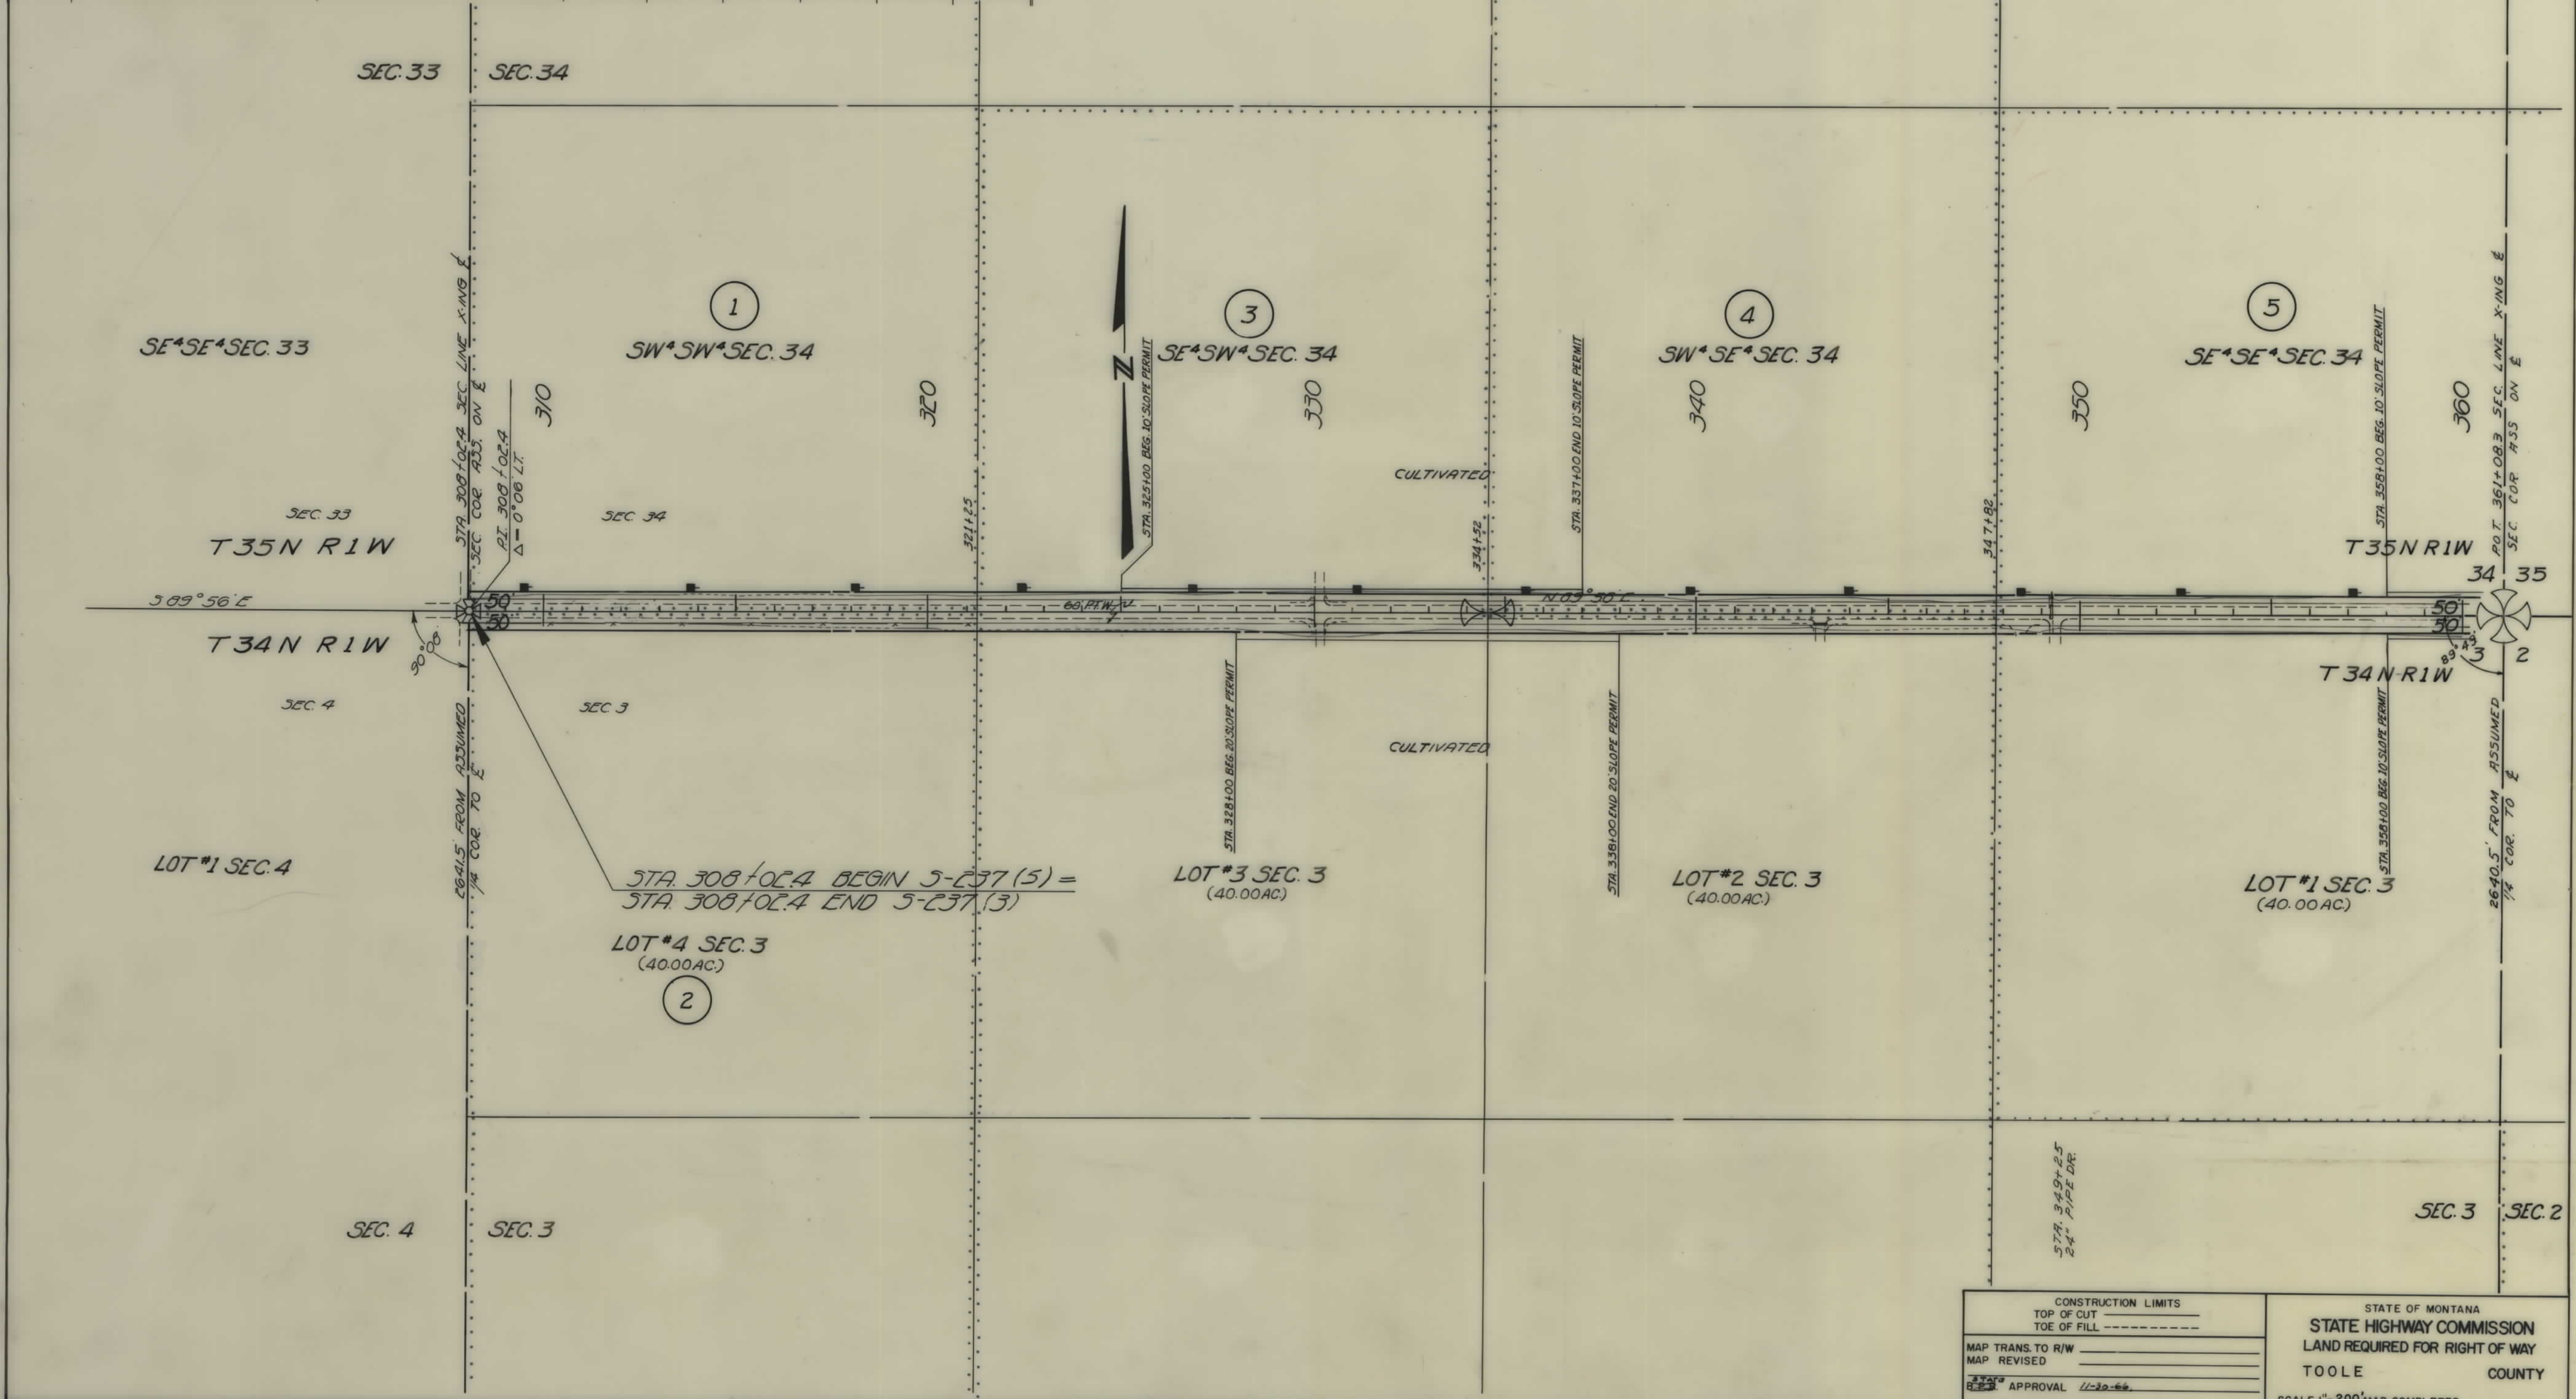

CONSTRUCTION LIMITS TOP OF CUT TOE OF FILL		STATE OF MONTANA STATE HIGHWAY COMMISSION LAND REQUIRED FOR RIGHT OF WAY	
MAP TRANS. TO R/W MAP REVISED		TOOLE COUNTY	
APPROVAL 11-20-66		SCALE 1"=200' MAP COMPLETED	

OWNERSHIPS								
PARCEL	NAME	ADDRESS	TOTAL AREA	GROSS R/W AREA	P.T.W. AREA	AREA TO BE ACQUIRED	REMAINDER	
							LEFT	RIGHT
5	KALMAN A. SUTA	FERDIG, MONT.	480.04 AC.	12.09 AC.	7.25 AC.	4.84 AC.	194.03 AC.	273.92 AC.
6	DONALD E. LAURA W. DEVLIN	741 E. FRANKLIN AVE., BOISE, IDAHO.	160.04 "	3.00 "	1.80 "	1.20 "	78.56 "	78.48 "
7	HOWARD L. & BETTY LOU BASHOR	FERDIG, MONT.	320.08 "	7.87 "	4.42 "	3.45 "	312.21 "	312.21 "
8	HAROLD & ESTELLE SUPHELLEN	" "	861.68 "	9.77 "	5.66 "	4.11 "	704.57 "	147.34 "


FED. ROAD DIST. NO.	STATE	FED. AID PROJECT NUMBERS		STATE NO.	SHEET NO.	TOTAL SHEETS
		CONST. NO.	R/W NO.			
8	MONT.	S-237(6)	S-237 (5)	3237-05	3	6

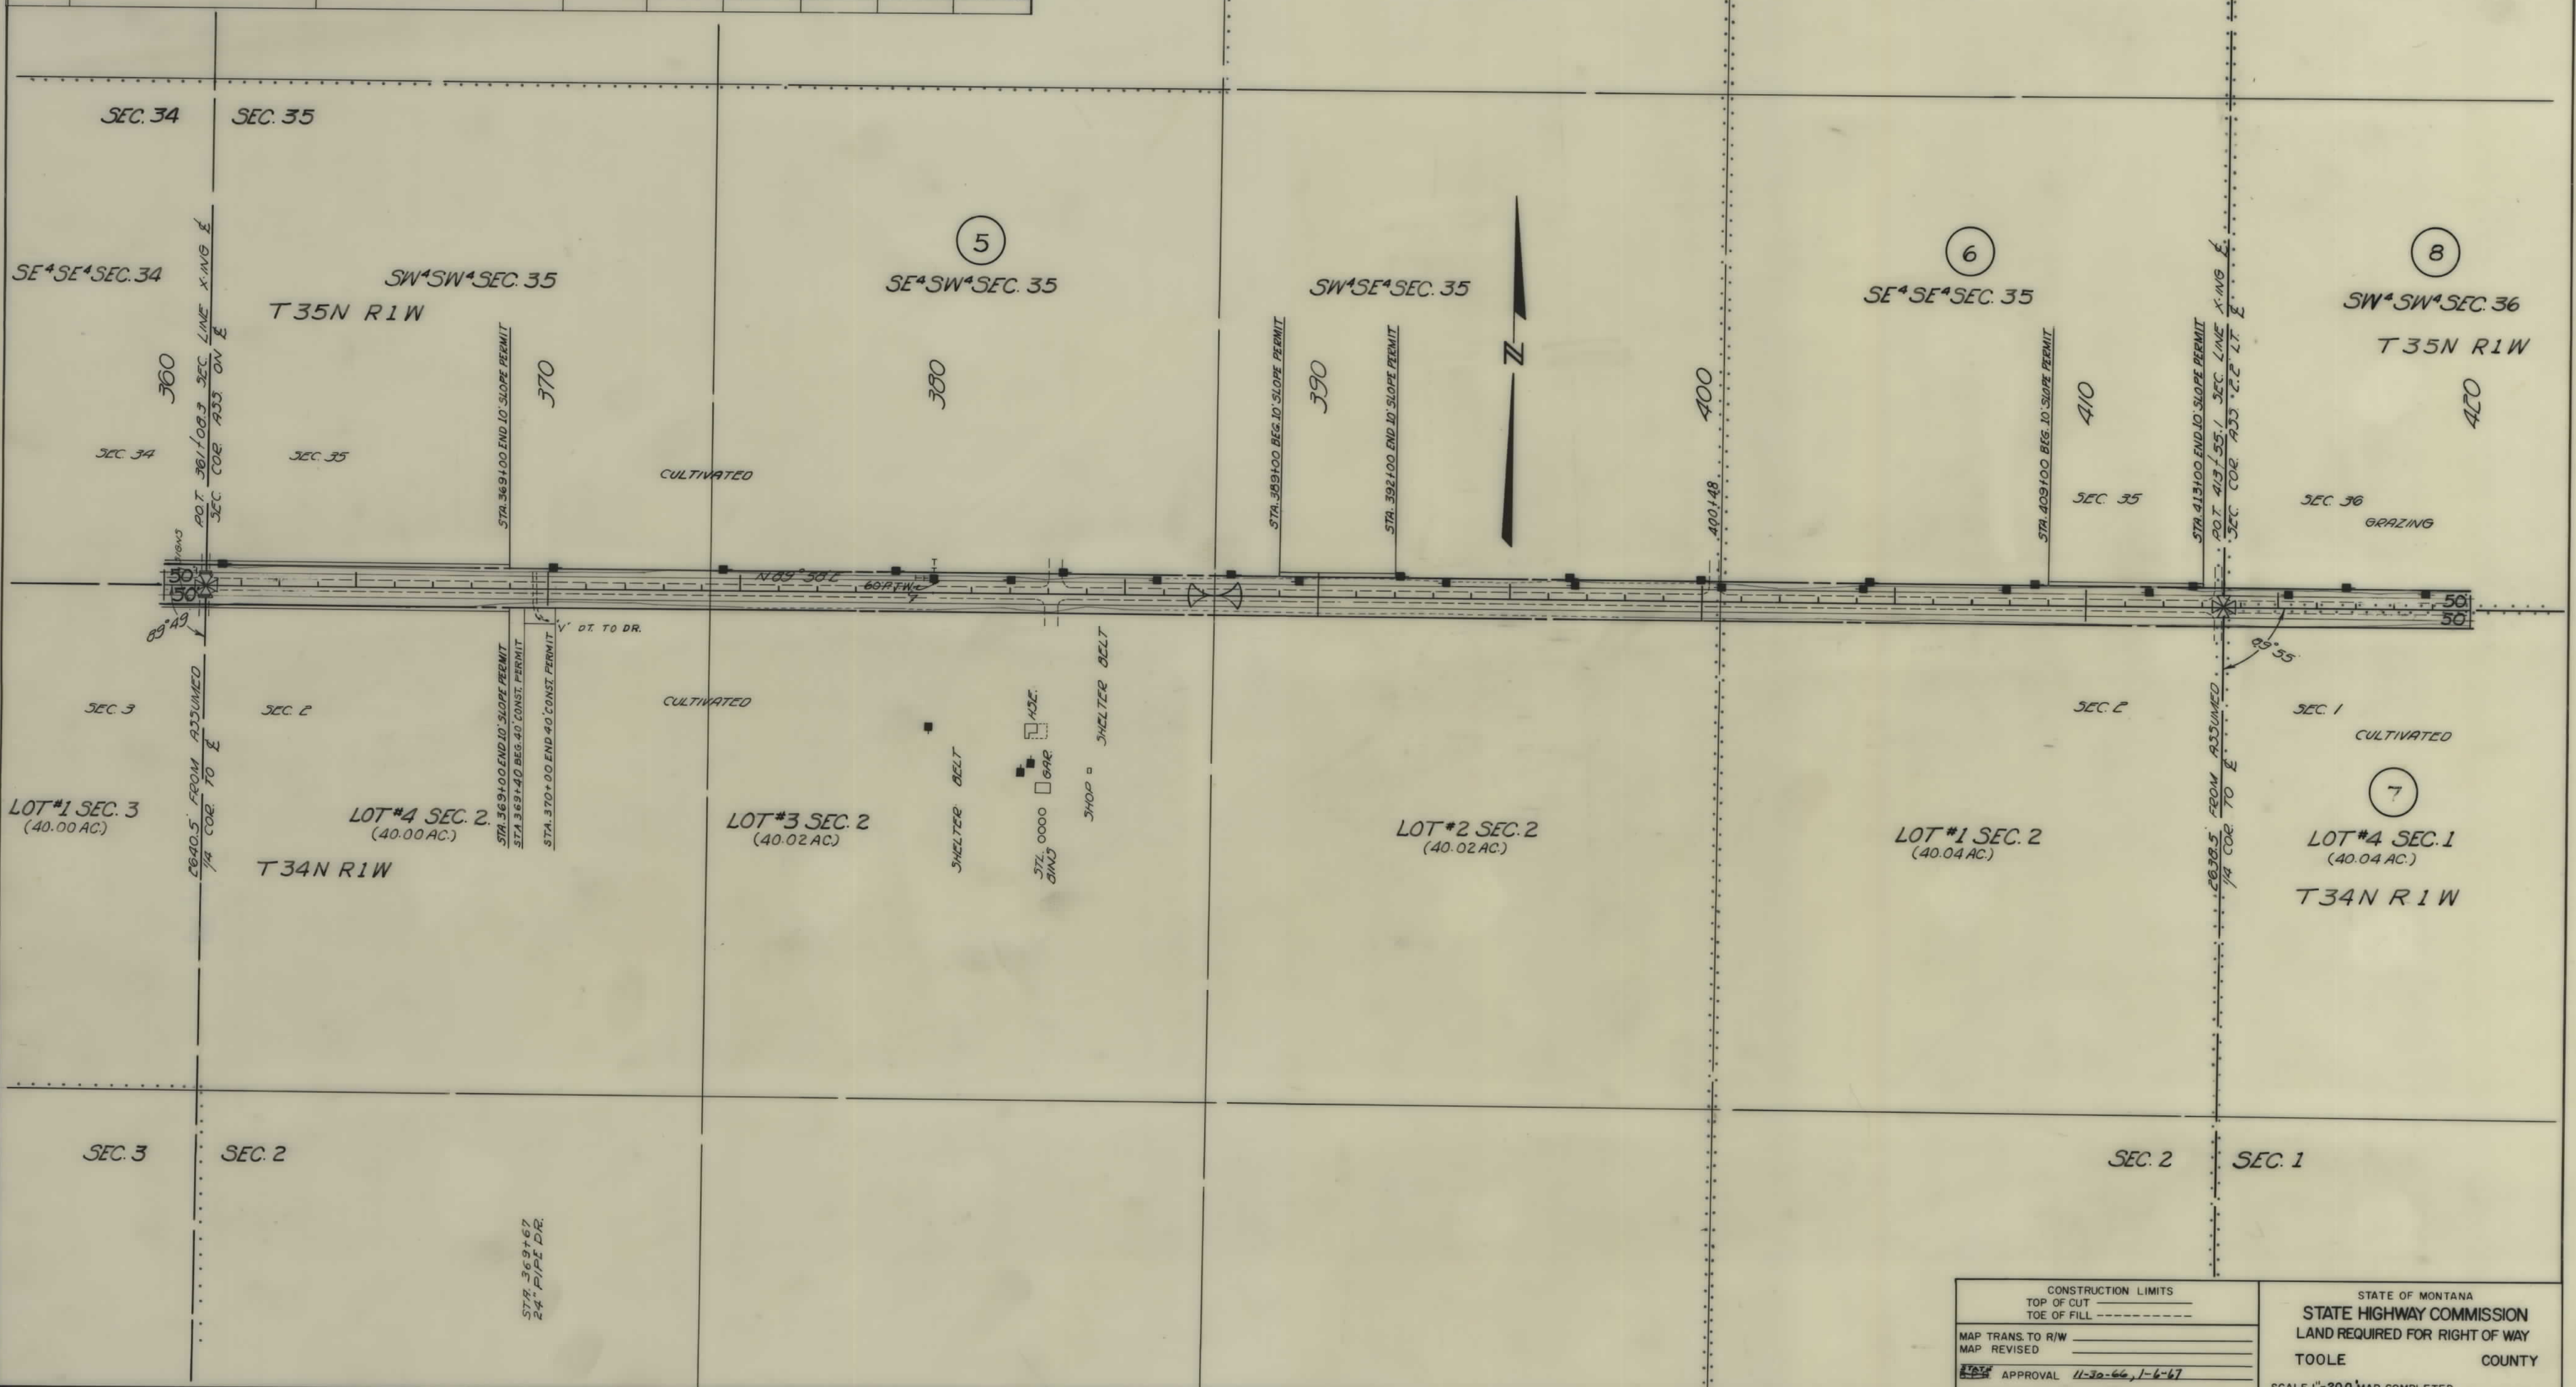

CONSTRUCTION LIMITS		STATE OF MONTANA	
TOP OF CUT	TOE OF FILL	STATE HIGHWAY COMMISSION	
MAP TRANS. TO R/W		LAND REQUIRED FOR RIGHT OF WAY	
MAP REVISED		TOOLE COUNTY	
APPROVAL 11-30-66, 1-6-67		SCALE 1"=200' MAP COMPLETED	

OWNERSHIPS								
PARCEL	N A M E	A D D R E S S	TOTAL AREA	GROSS R/W AREA	P.T.W. AREA	AREA TO BE ACQUIRED	REMAINDER	
							LEFT	RIGHT
12	HELEN R. LEE (CONTR. PUR. SIGRID GRINDE, 1/2 INT.)		319.11 AC.	4.04 AC.	2.83 AC.	1.21 AC.		315.07 AC.
	(HAROLD SUPHELLEN 1/2 INT.)	OIL MONT, MONTANA						
13	CLARCIA M. (PETRY) LEMMAN	EXETER APT. 11, 501 50 th ST, TACOMA, WASH.	120.00 "	2.02 "	0.81 "	1.21 "	117.98 AC.	
14	STATE OF MONTANA	HELENA, MONT.	160.00 "	0.99 "		0.99 "	159.01 "	
15	HELEN LEE	2640 NO. BEACH DR, SEATTLE, WASH.	318.77 "	5.08 "	1.94 "	3.14 "		313.69 AC.
16	STATE OF MONTANA	HELENA, MONT.	158.90 "	5.34 "		5.34 "		153.56 "
17	CHARLES P. (SAMUEL A. SMITH	15 GOVANT RD., WESTON, 93, MASS.	160.00 "	7.93 "	2.09 "	5.84 "	152.07 AC.	
18	WALTER R. O'BRIEN	MOORE, MONT.	479.50 "	6.08 "	3.65 "	2.43 "	318.84 "	154.58 AC.
15A	HELEN LEE	2640 NO. BEACH DR, SEATTLE, WASH.	313.69 "	2.59 "	0.38 "	2.21 "		311.10 "

FED. ROAD DIST. NO.	STATE	FED. AID PROJECT NUMBERS		STATE NO.	SHEET NO.	TOTAL SHEETS
		CONST. NO.	R/W NO.			
8	MONT.	S-237(6)	S-237(5)	3237-05	6	6

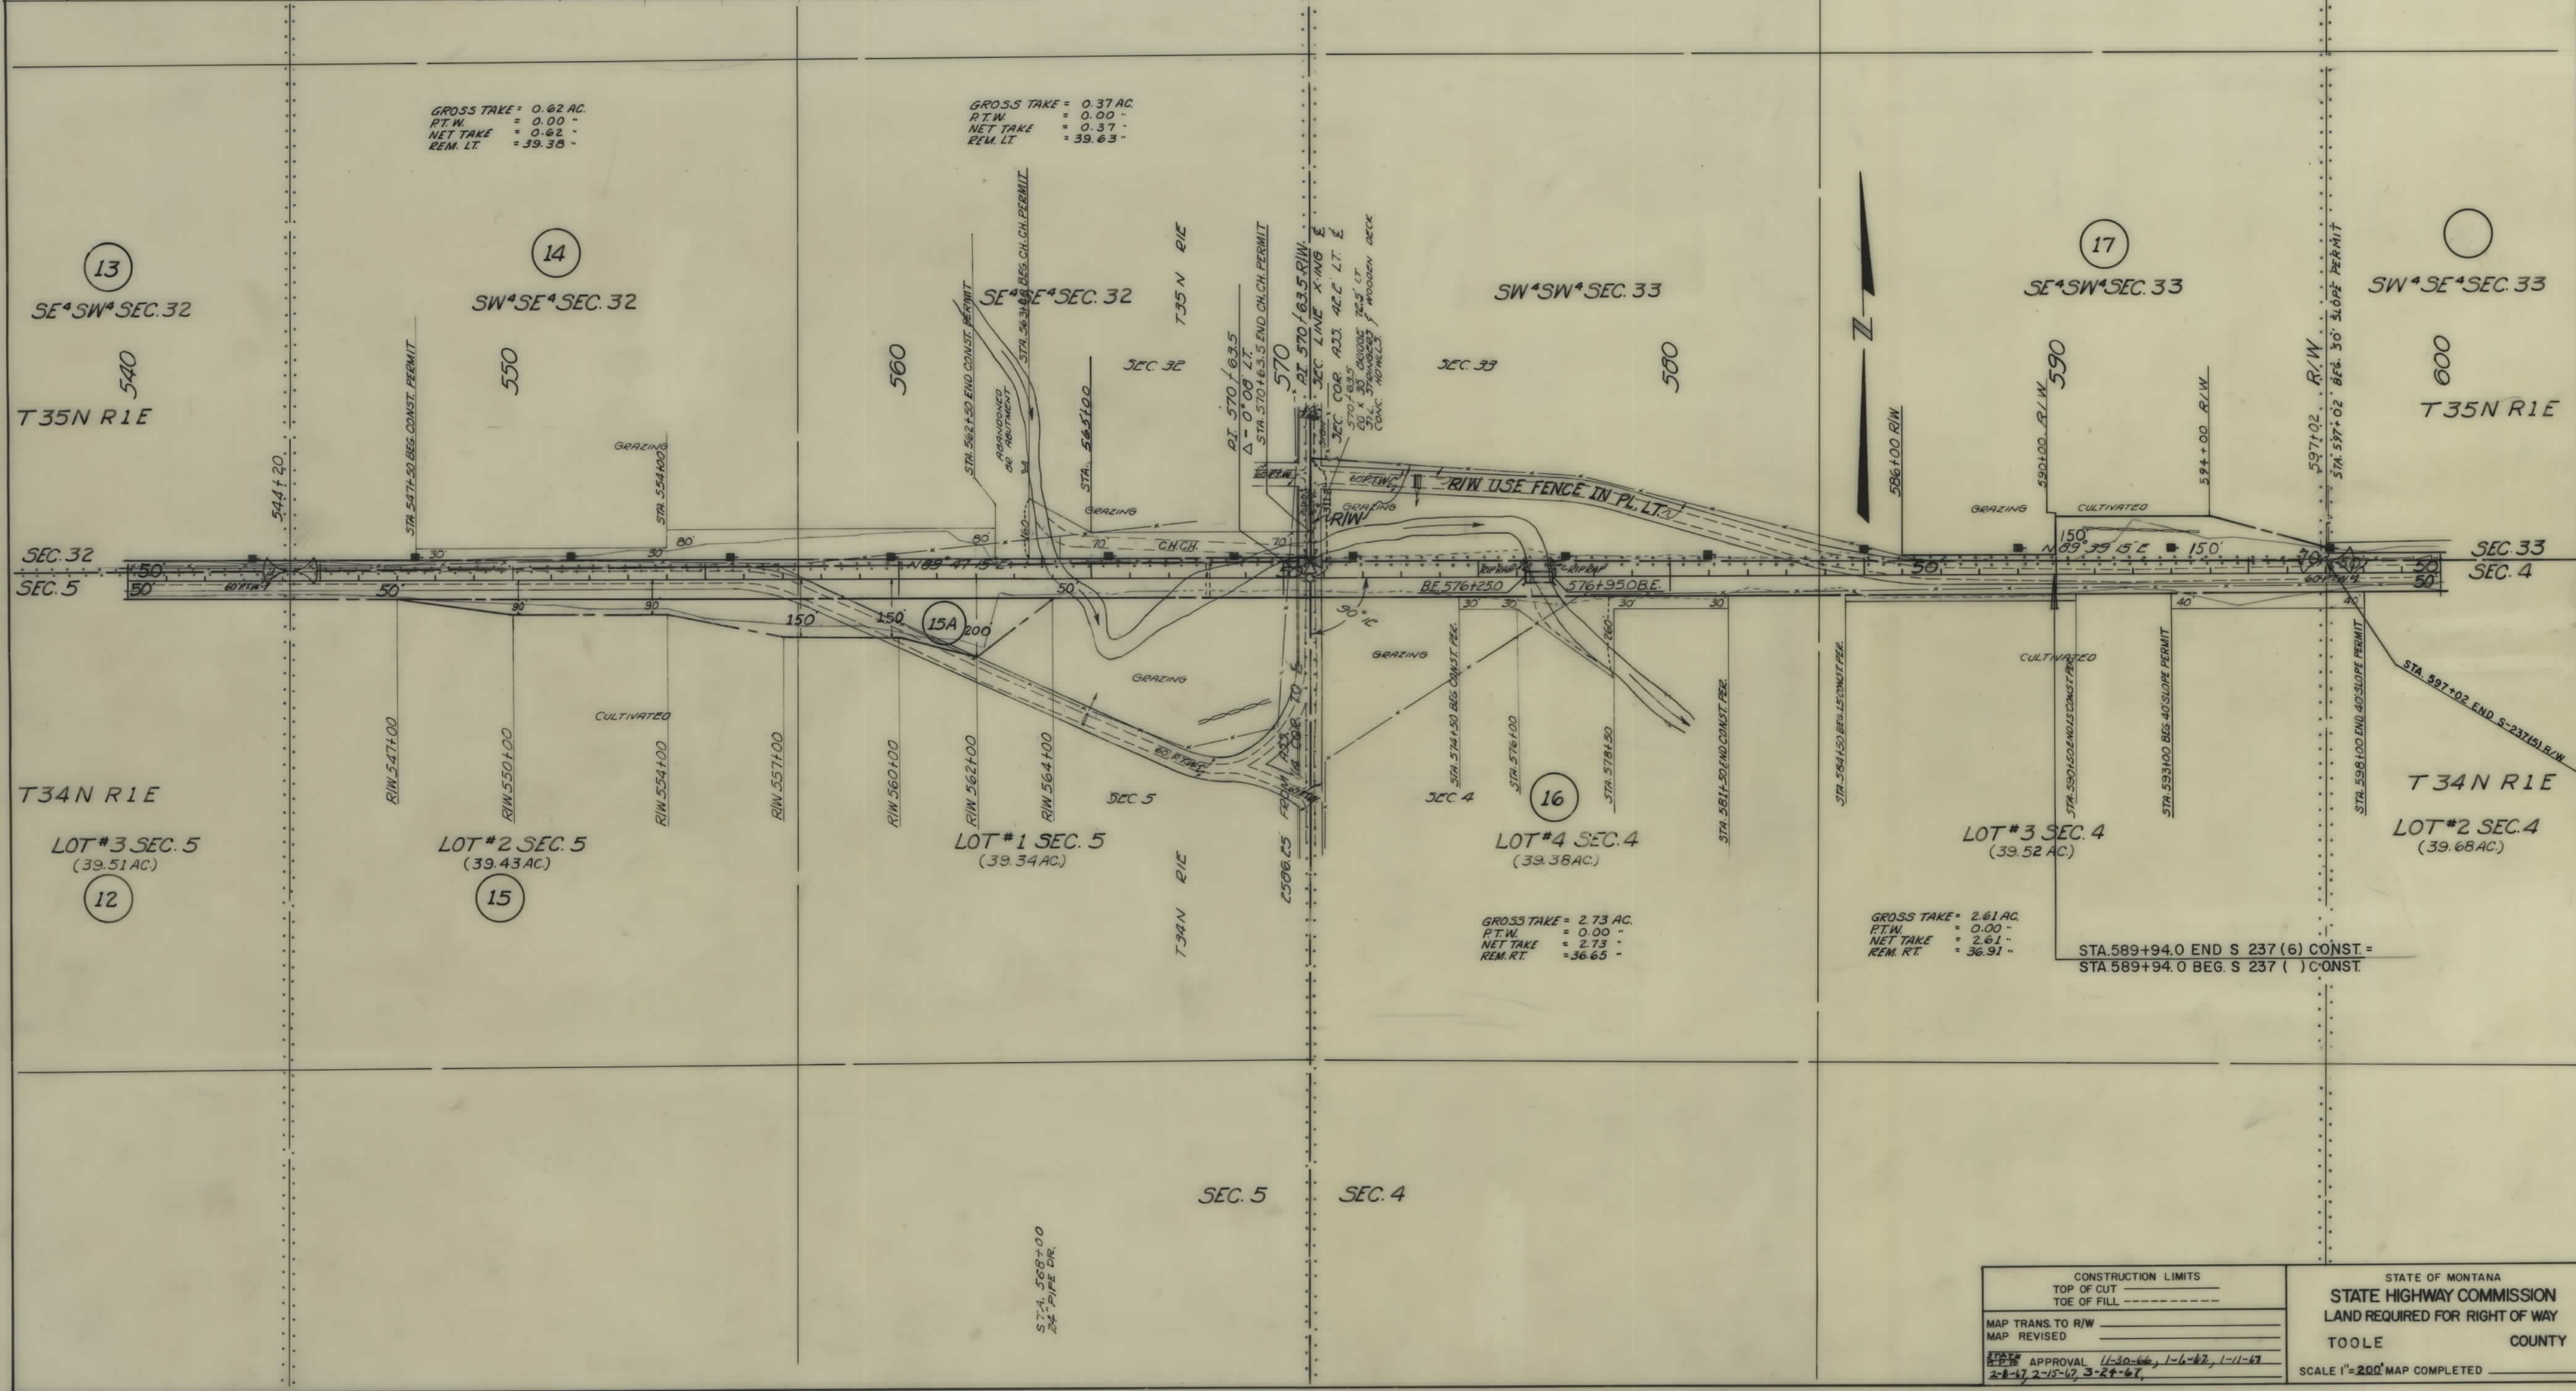

CONSTRUCTION LIMITS
TOP OF CUT
TOE OF FILL

MAP TRANS. TO R/W
MAP REVISED

APPROVAL 11-30-66, 1-6-67, 1-11-67
2-8-67, 2-15-67, 3-27-67

STATE OF MONTANA
STATE HIGHWAY COMMISSION
LAND REQUIRED FOR RIGHT OF WAY

TOOLE COUNTY

SCALE 1"=200' MAP COMPLETED