

PLANS


NOT

TO

SCALE

FED. ROAD DIST. NO.	STATE	FED. AID PROJECT NUMBERS		STATE NO.	SHEET NO.	TOTAL SHEETS
		CONST. NO.	R/W NO.			
8	MONT.		S-238 (1)	3238-01	1	8


CIRCLE — SOUTH & EAST

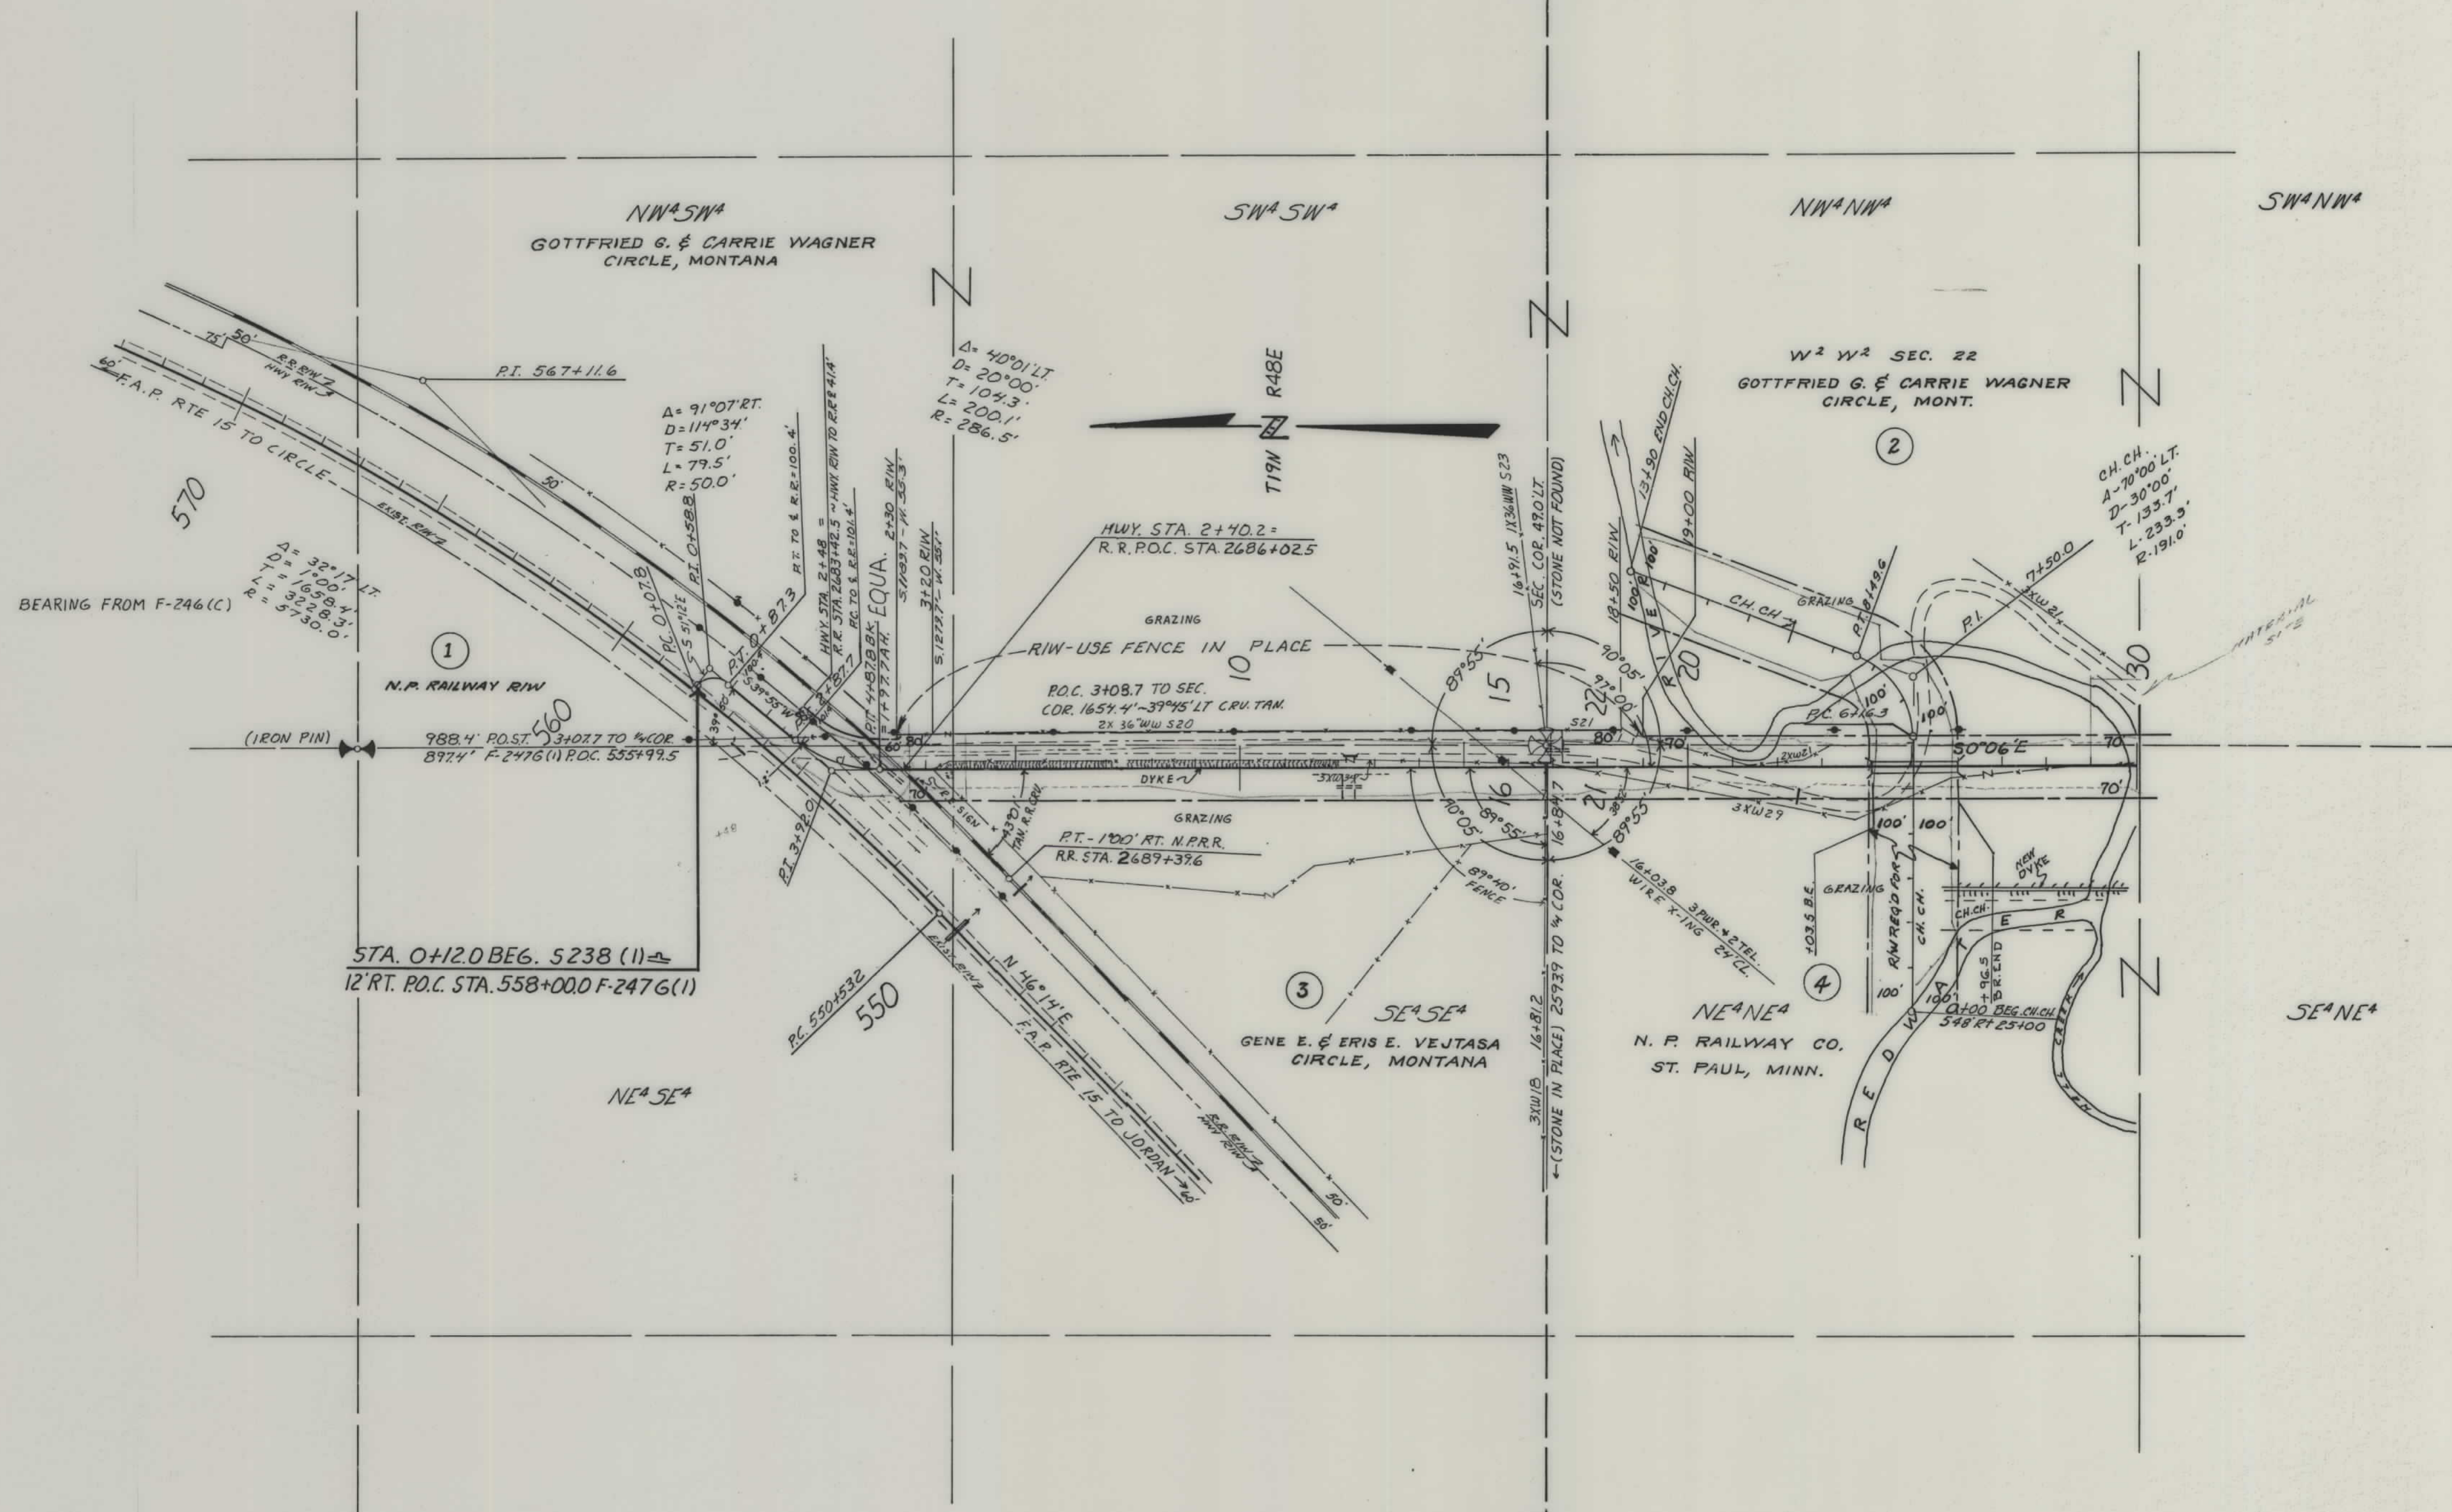

CONSTRUCTION LIMITS		STATE OF MONTANA	
TOP OF CUT	TOE OF FILL	STATE HIGHWAY COMMISSION	
		LAND REQUIRED FOR RIGHT OF WAY	
MAP TRANS. TO R/W		M ² CONE	
MAP REVISED		COUNTY	
B-P-R APPROVAL		SCALE 1"=200' MAP COMPLETED	
STATE 9/14/61			

P.L.H. 7-17-61 - 1200mm. MAP 8-24

FED. ROAD DIST. NO.	STATE	FED. AID PROJECT NUMBERS		STATE NO.	SHEET NO.	TOTAL SHEETS
		CONST. NO.	P. & W. NO.			
8	MONT.		S-238(1)	3238-01	2	8

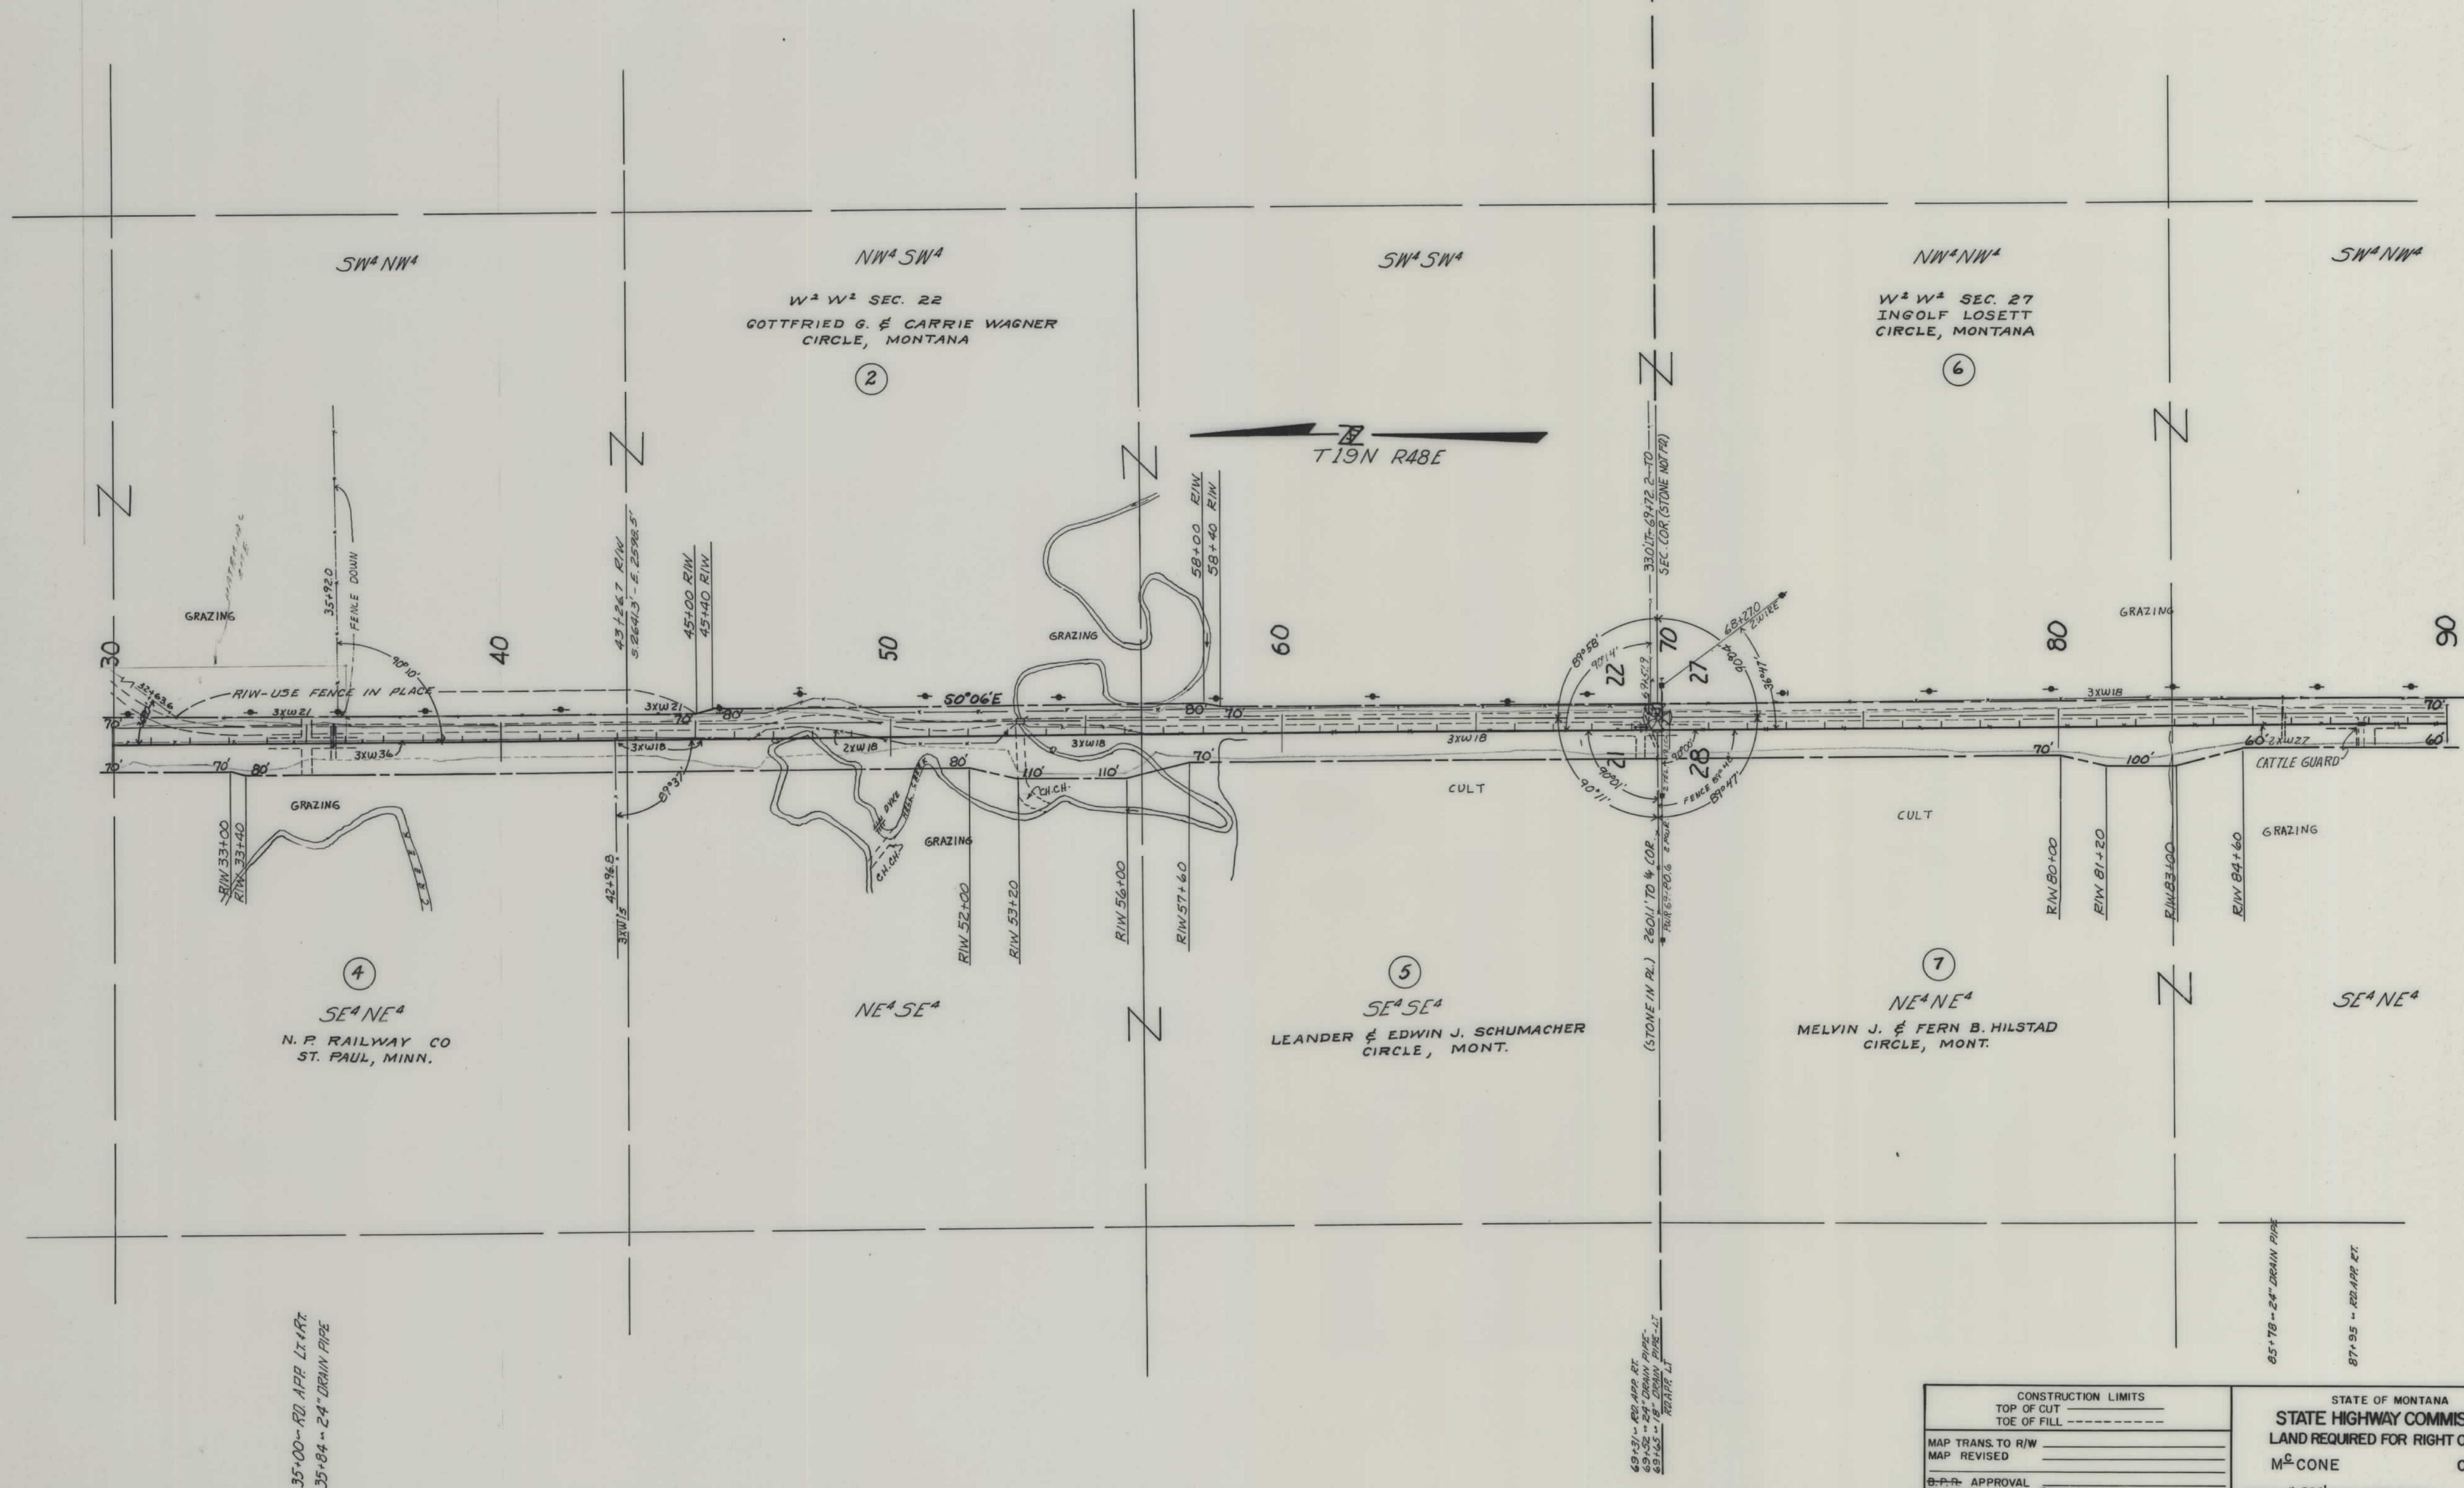

FED. ROAD DIST. NO.	STATE	FED. AID PROJECT NUMBERS		STATE NO.	SHEET NO.	TOTAL SHEETS
		CONST. NO.	R/W NO.			
8	MONT.		S-238 (1)	3238-01	3	8




CONSTRUCTION LIMITS		STATE OF MONTANA	
TOP OF CUT		STATE HIGHWAY COMMISSION	
TOE OF FILL		LAND REQUIRED FOR RIGHT OF WAY	
MAP TRANS. TO R/W		MECONE	COUNTY
MAP REVISED			
B-P-R. APPROVAL			
STATE	9/14/61		
SCALE 1"=200'		MAP COMPLETED	

FED. ROAD DIST. NO.	STATE	FED. AID PROJECT NUMBERS		STATE NO.	SHEET NO.	TOTAL SHEETS
		CONST. NO.	R/W NO.			
8	MONT.		S-238(1)	3238-01	4	8



CONSTRUCTION LIMITS		STATE OF MONTANA	
TOP OF CUT		STATE HIGHWAY COMMISSION	
TOE OF FILL		LAND REQUIRED FOR RIGHT OF WAY	
MAP TRANS. TO R/W		M & CONE	
MAP REVISED		COUNTY	
B.P.R. APPROVAL		SCALE 1"=200' MAP COMPLETED	
STATE		7/14/61	

FED. ROAD DIST. NO.	STATE	FED AID PROJECT NUMBERS		STATE NO	SHEET NO	TOTAL SHEETS
		CONST. NO.	R/W NO.			
8	MONT.		S-238(1)	3238-01	7	8

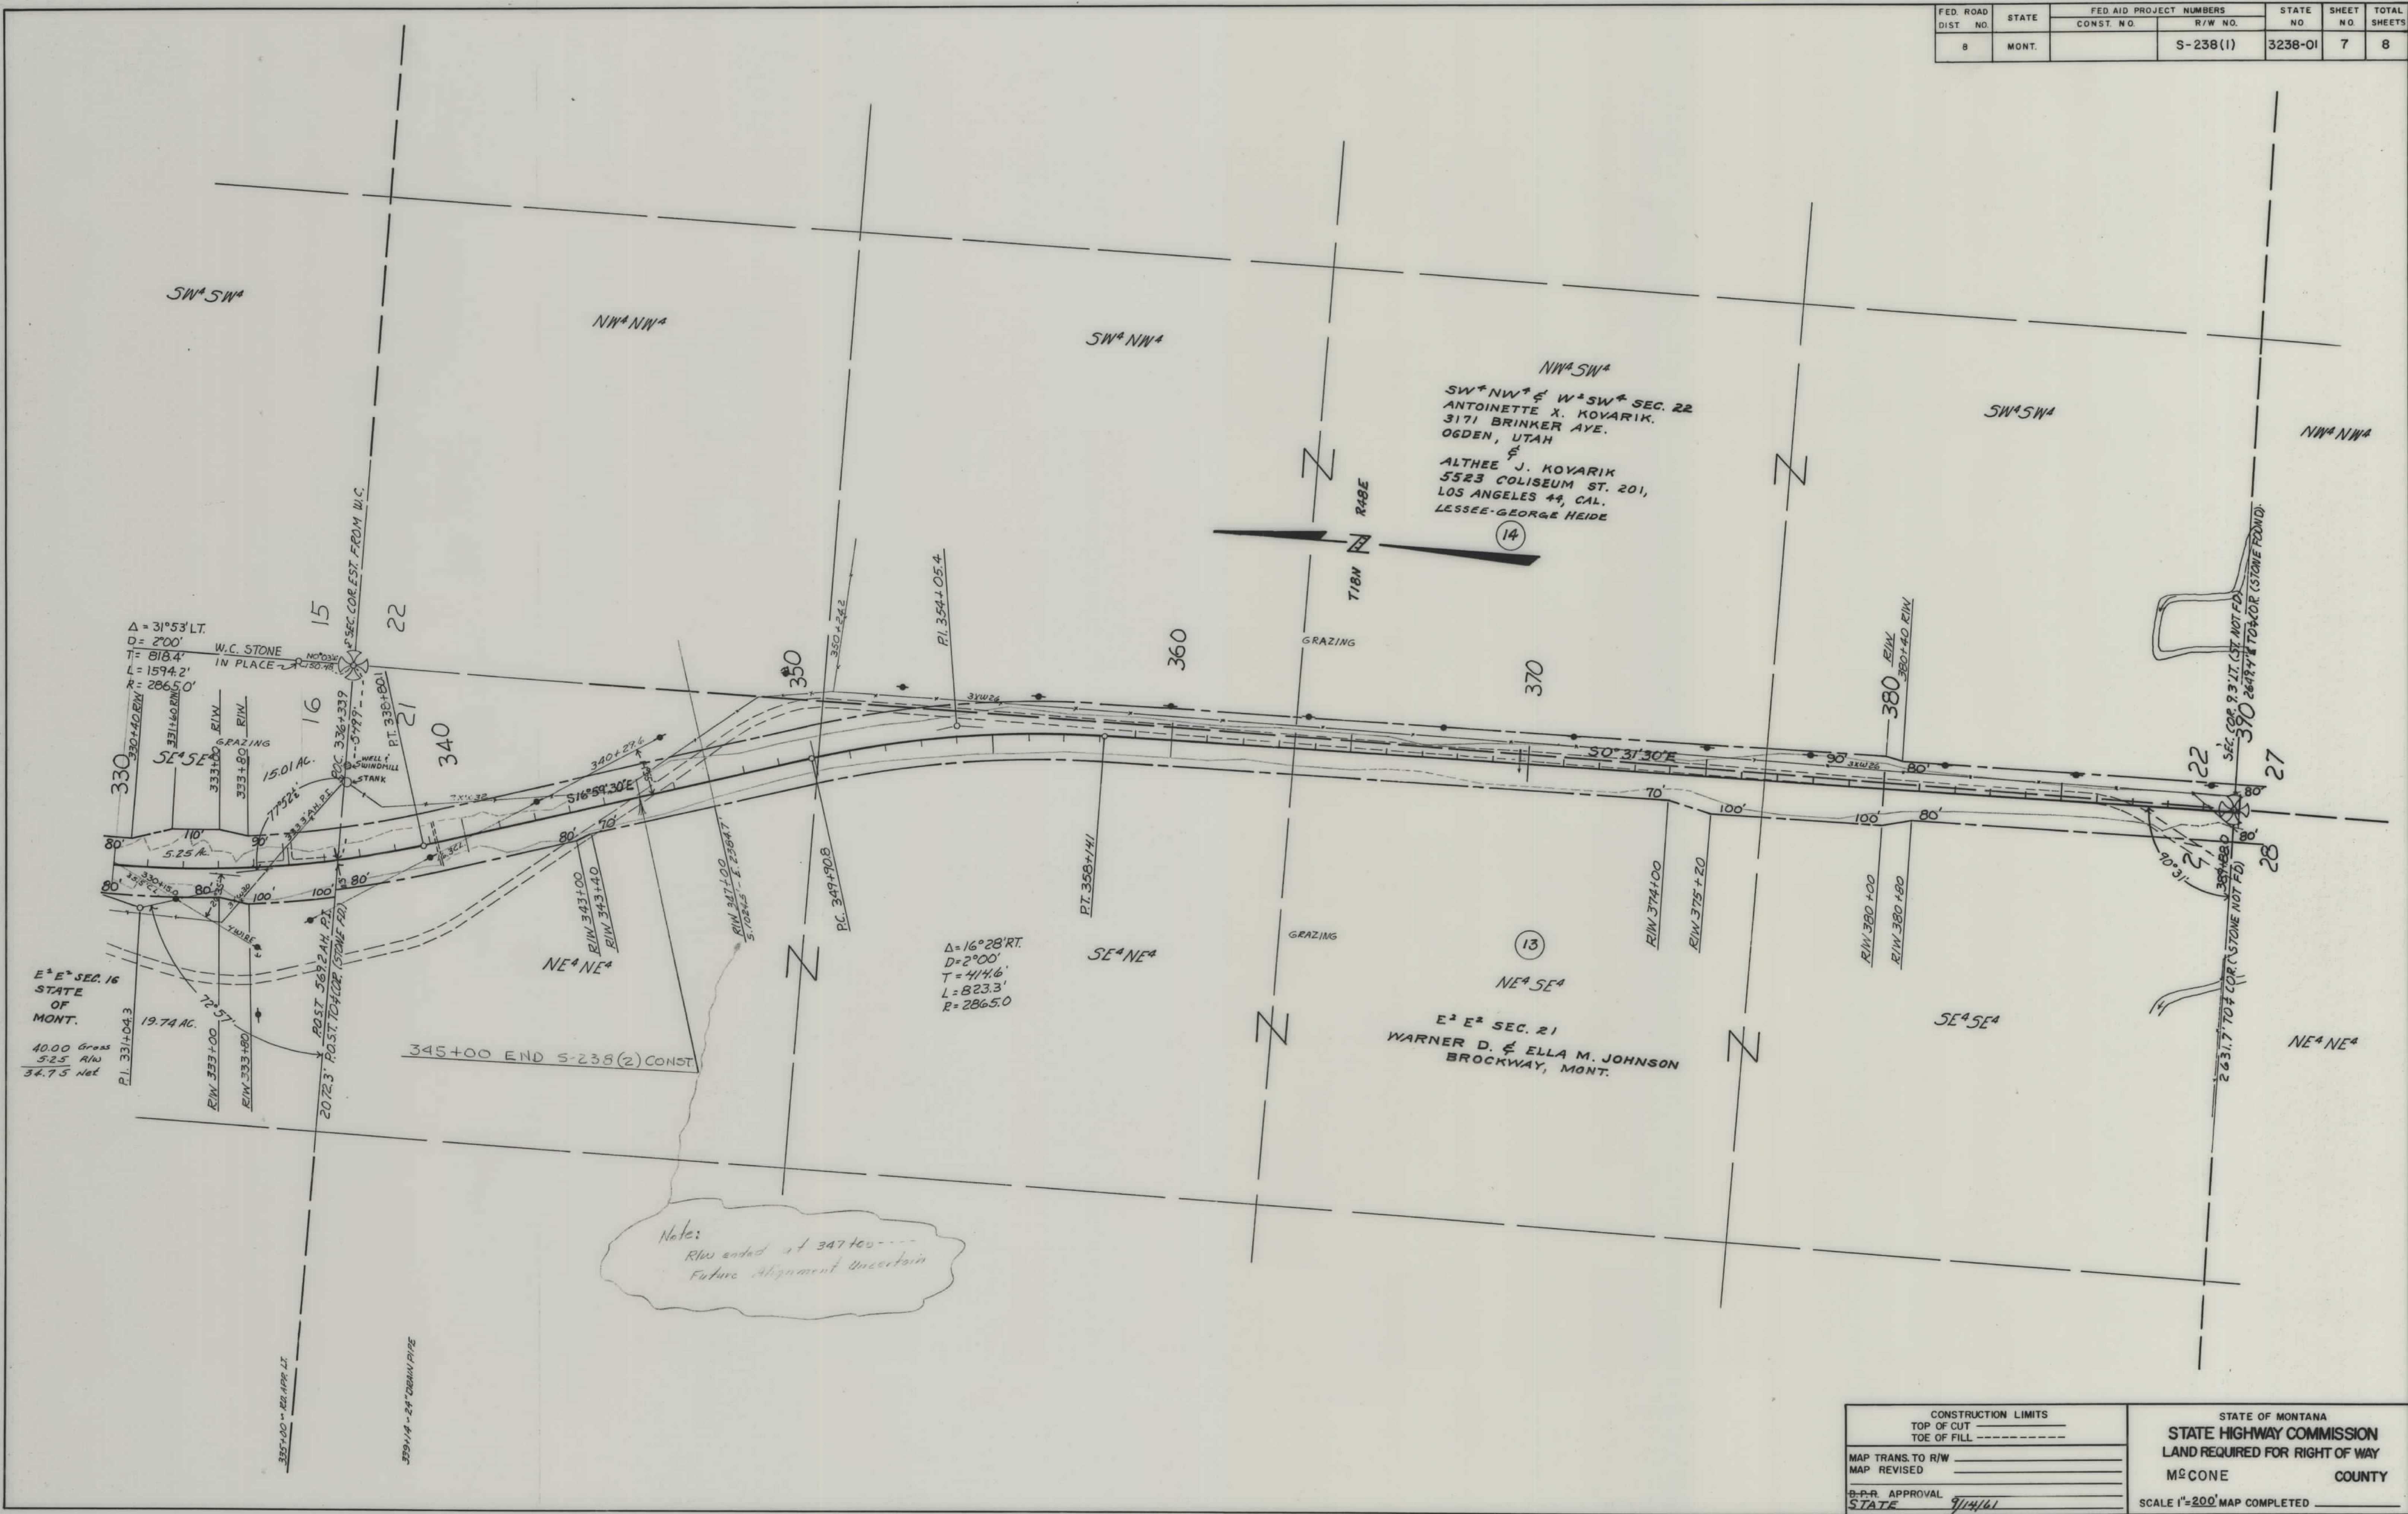

CONSTRUCTION LIMITS TOP OF CUT _____ TOE OF FILL _____		STATE OF MONTANA STATE HIGHWAY COMMISSION LAND REQUIRED FOR RIGHT OF WAY	
MAP TRANS. TO R/W _____	MAP REVISED _____	MCCONE	COUNTY
B.P.R. APPROVAL _____	STATE 9/14/61	SCALE 1"=200' MAP COMPLETED _____	

