

PLANS

NOT

TO

SCALE

FED. ROAD DIST. NO.	STATE	FED. AID PROJECT NUMBERS		STATE NO.	SHEET NO.	TOTAL SHEETS
		CONST. NO.	R/W NO.			
8	MONT.		S-238 (3)	3238-03	1	8

STATE OF MONTANA


STATE HIGHWAY COMMISSION

CIRCLE SOUTH & EAST

RIGHT OF WAY PLAN OF

FEDERAL AID PROJECT NO. S-238 (3) R/W
S-238 () CONST.


CIRCLE SOUTH & EAST

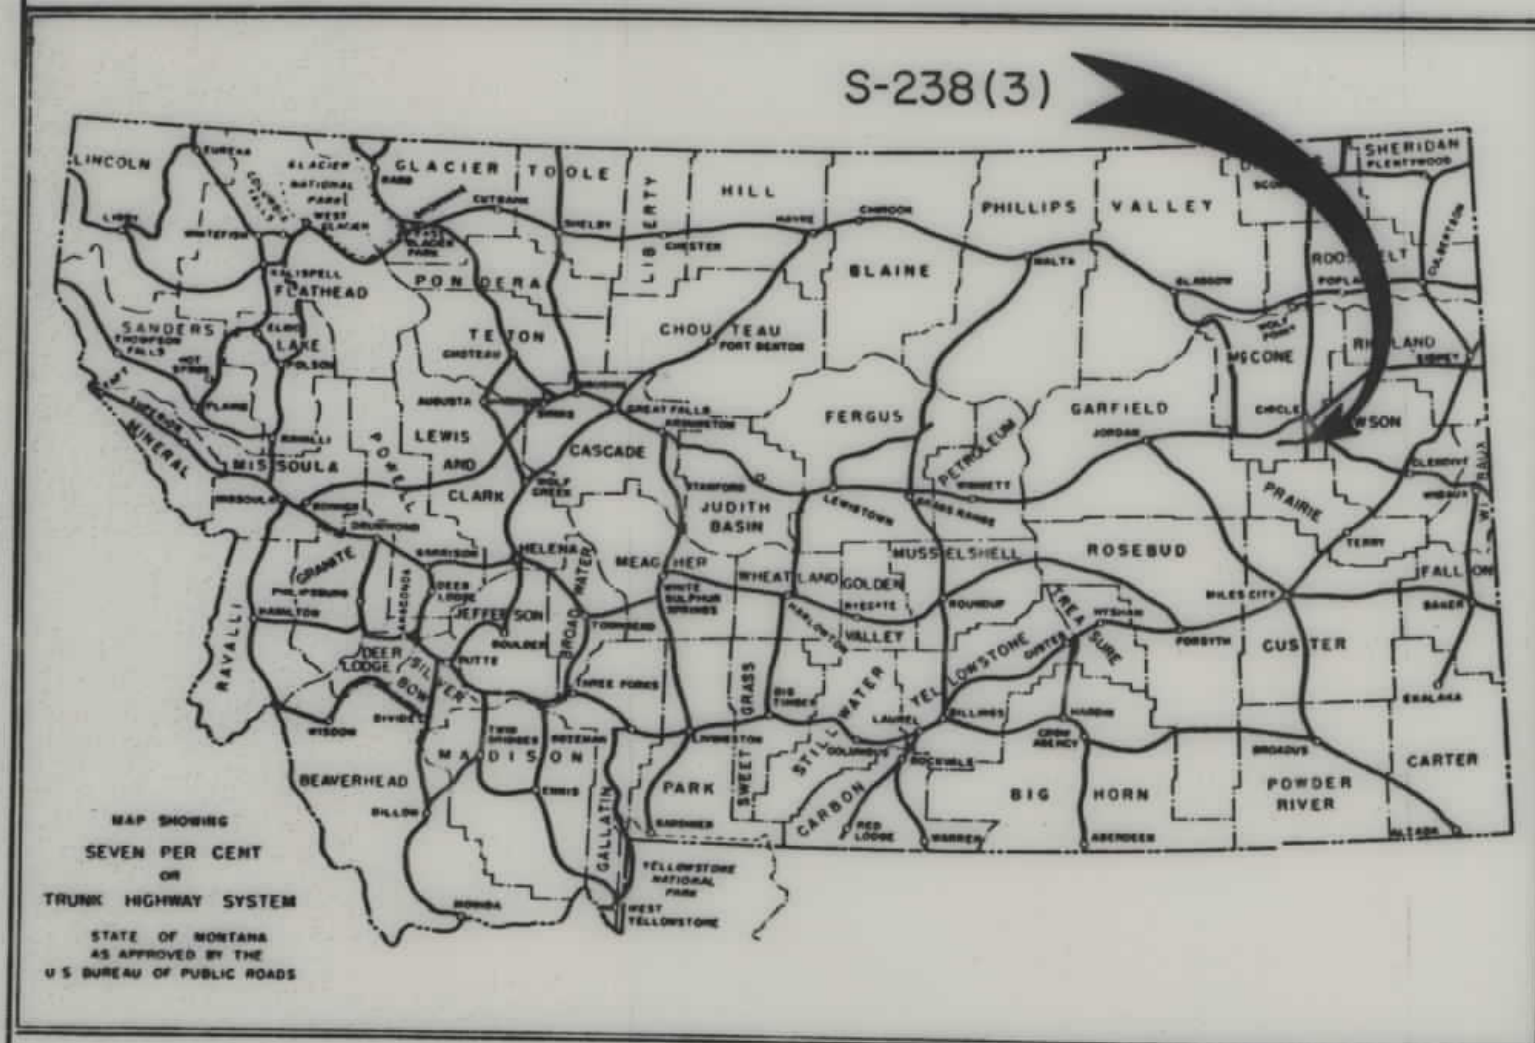

CONVENTIONAL SIGNS


STATE AND NATIONAL LINE.....	=====
COUNTY LINE.....	-----
CITY, VILLAGE OR BOROUGH LINE.....	-----
TOWNSHIP LINE.....	-----
SECTION LINE.....	-----
RESERVATION LINE.....	=====
FENCE LINE.....	-----
GUARD RAIL.....	-----
OWNERSHIP BOUNDARY.....	
RIGHT OF WAY LINE.....	-----
RIGHT OF WAY LINE FENCED.....	-----
TRAVELED WAY.....	-----
RAILROADS.....	-----
RETAINING WALLS.....	-----
BASE OR SURVEY LINE.....	-----
LEVEE.....	-----
CULVERTS IN PLACE (PLAN).....	-----
NEW CULVERTS (PLAN).....	-----
NEW CULVERTS (PROFILE).....	-----
TROLLEY POLE.....	-----
POWER POLE.....	-----
TELEPHONE OR TELEGRAPH POLE.....	-----
MARSH.....	-----
DITCH.....	-----
RIPRAP.....	-----
BRIDGE.....	-----
SECTION CORNER.....	FOUND UNFOUND
1/4 SECTION CORNER.....	FOUND UNFOUND
1/16 CORNER.....	FOUND UNFOUND
CENTER OF SECTION.....	-----
CONTROL OF ACCESS WITH FENCE.....	-----
CONTROL OF ACCESS WITHOUT FENCE.....	-----
PARCEL NUMBER.....	-----
CATTLE GUARD.....	-----
GATE IN FENCE.....	-----
CONSTRUCTION LIMITS.....	CUT FILL

STA. 345+00.0 BEG. S-238 (3)

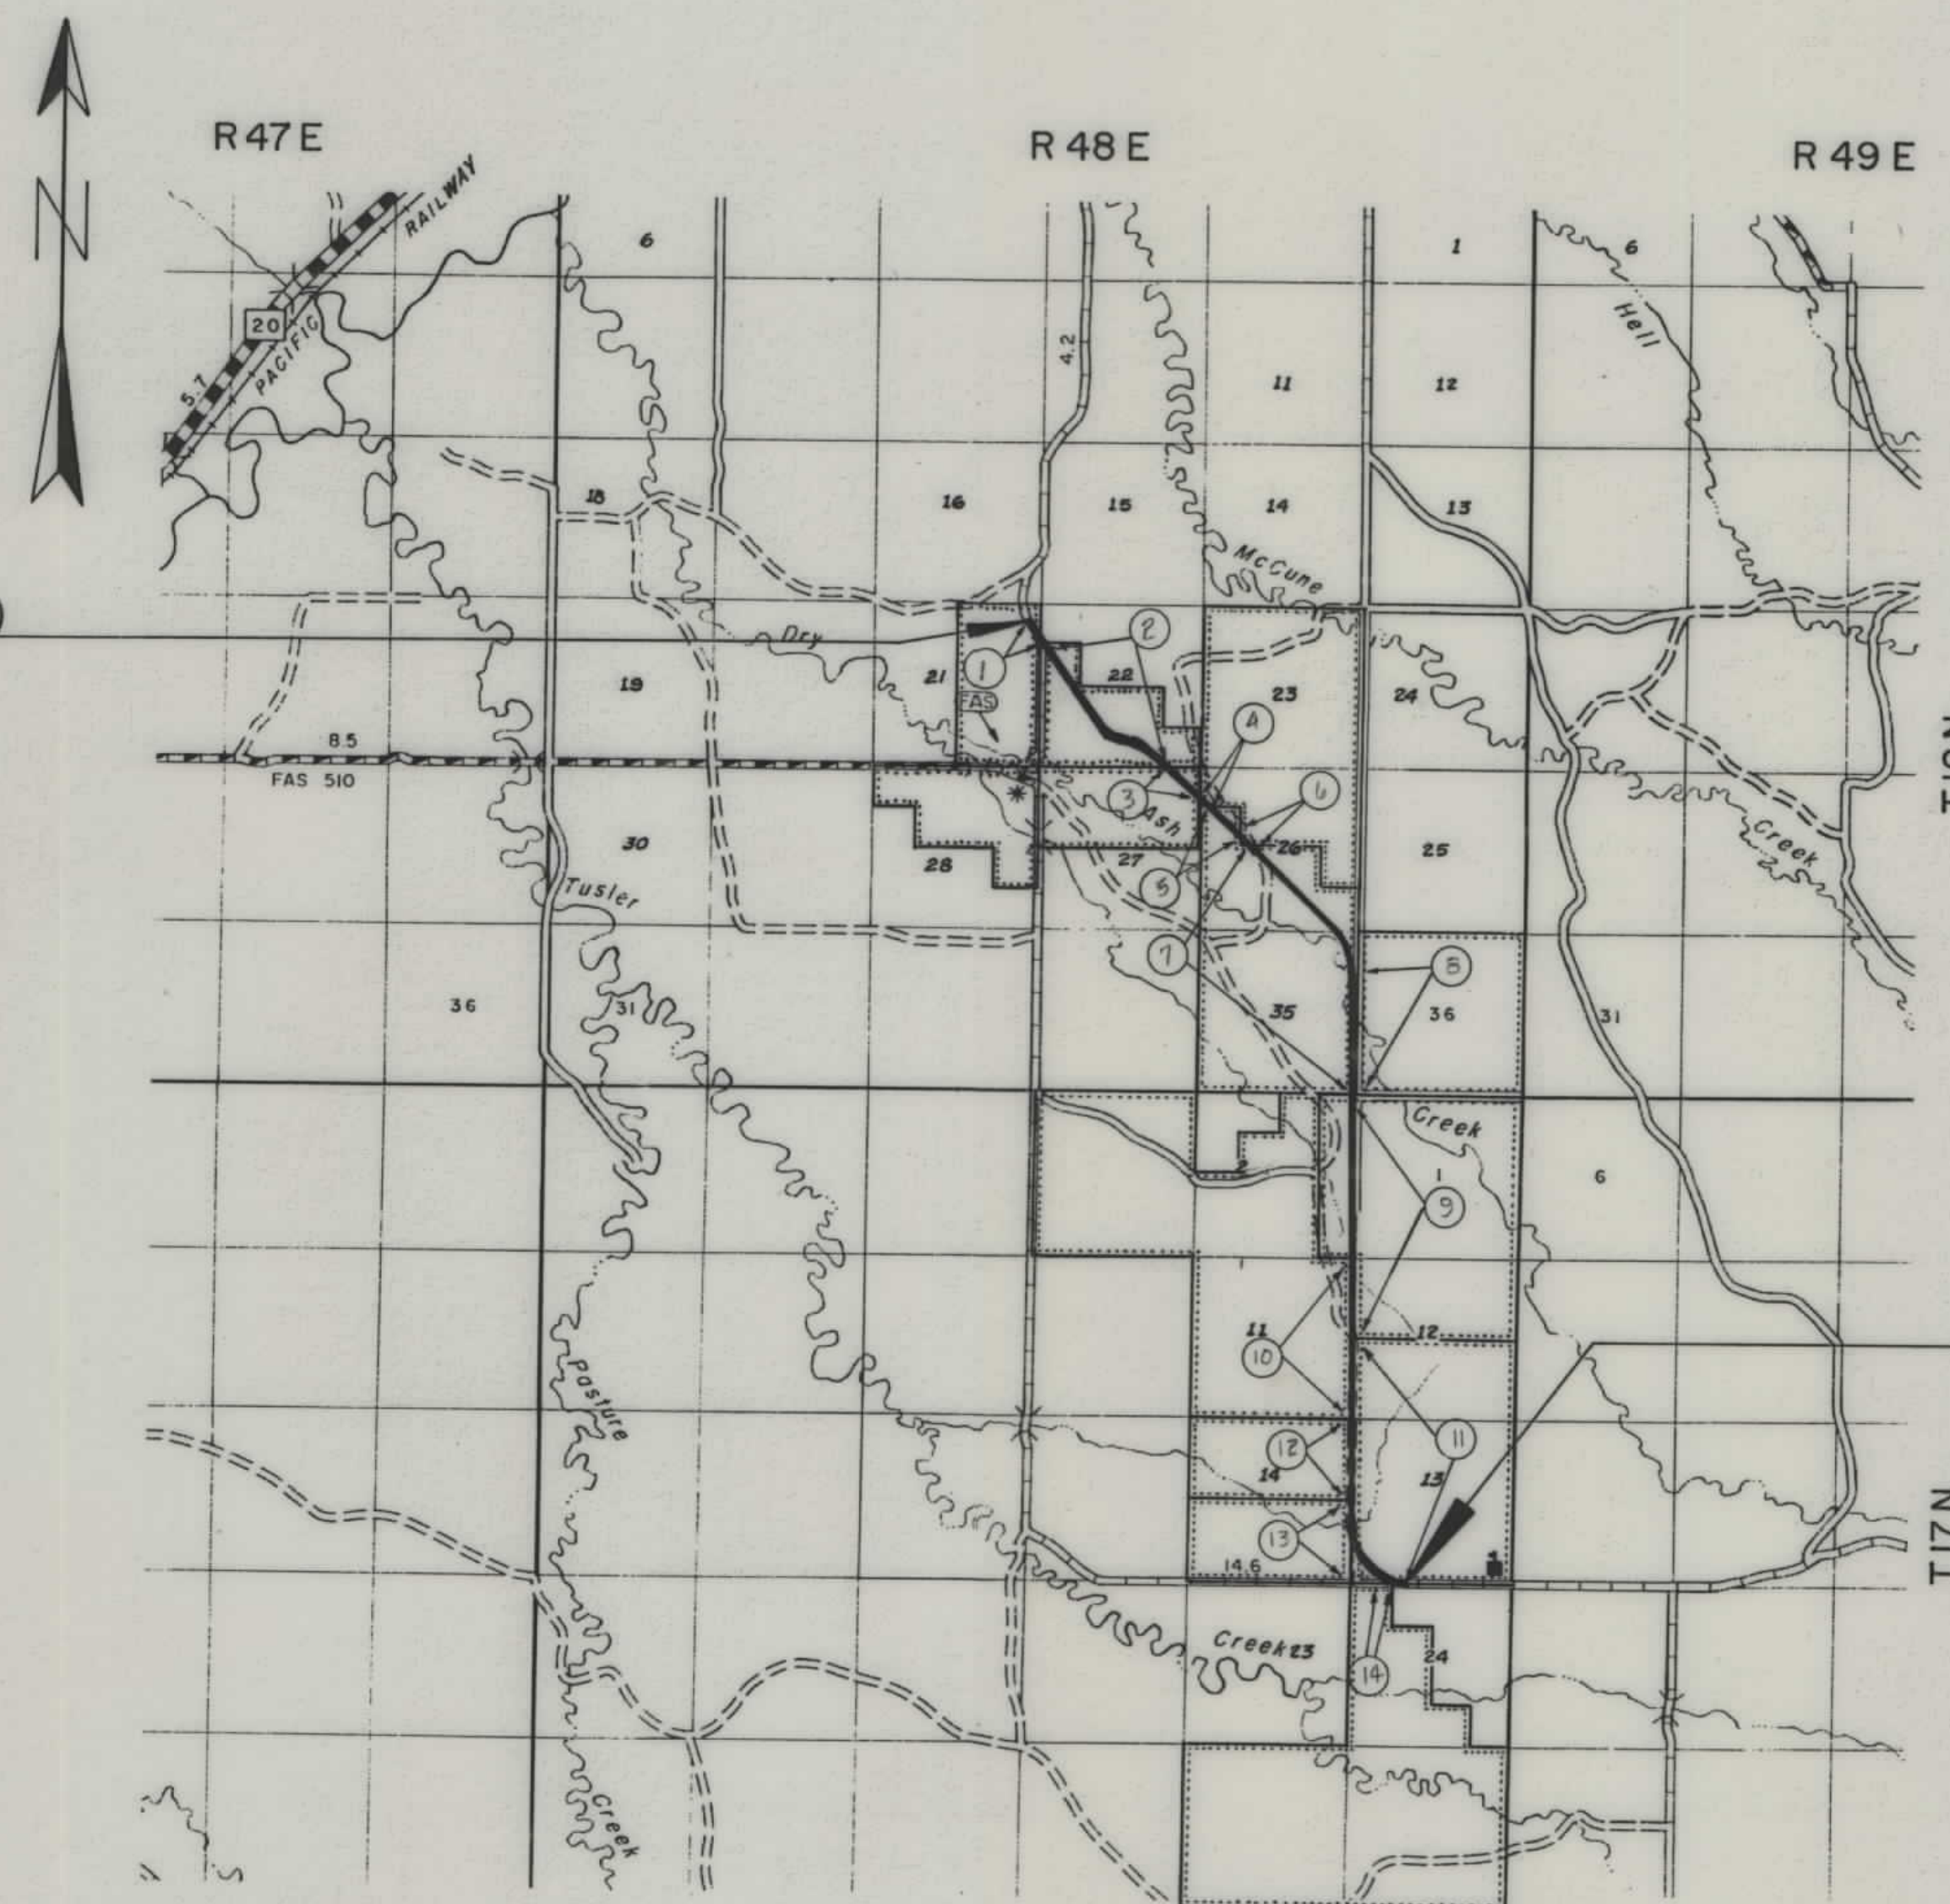


STA. 708+50.9 END S-238 (3)

FED. ROAD DIST NO.	STATE	FED AID PROJECT NUMBERS		STATE NO.	SHEET NO	TOTAL SHEETS
		CONST. NO.	R/W NO.			
8	MONT.		S-238 (3)	3238-03	2	8

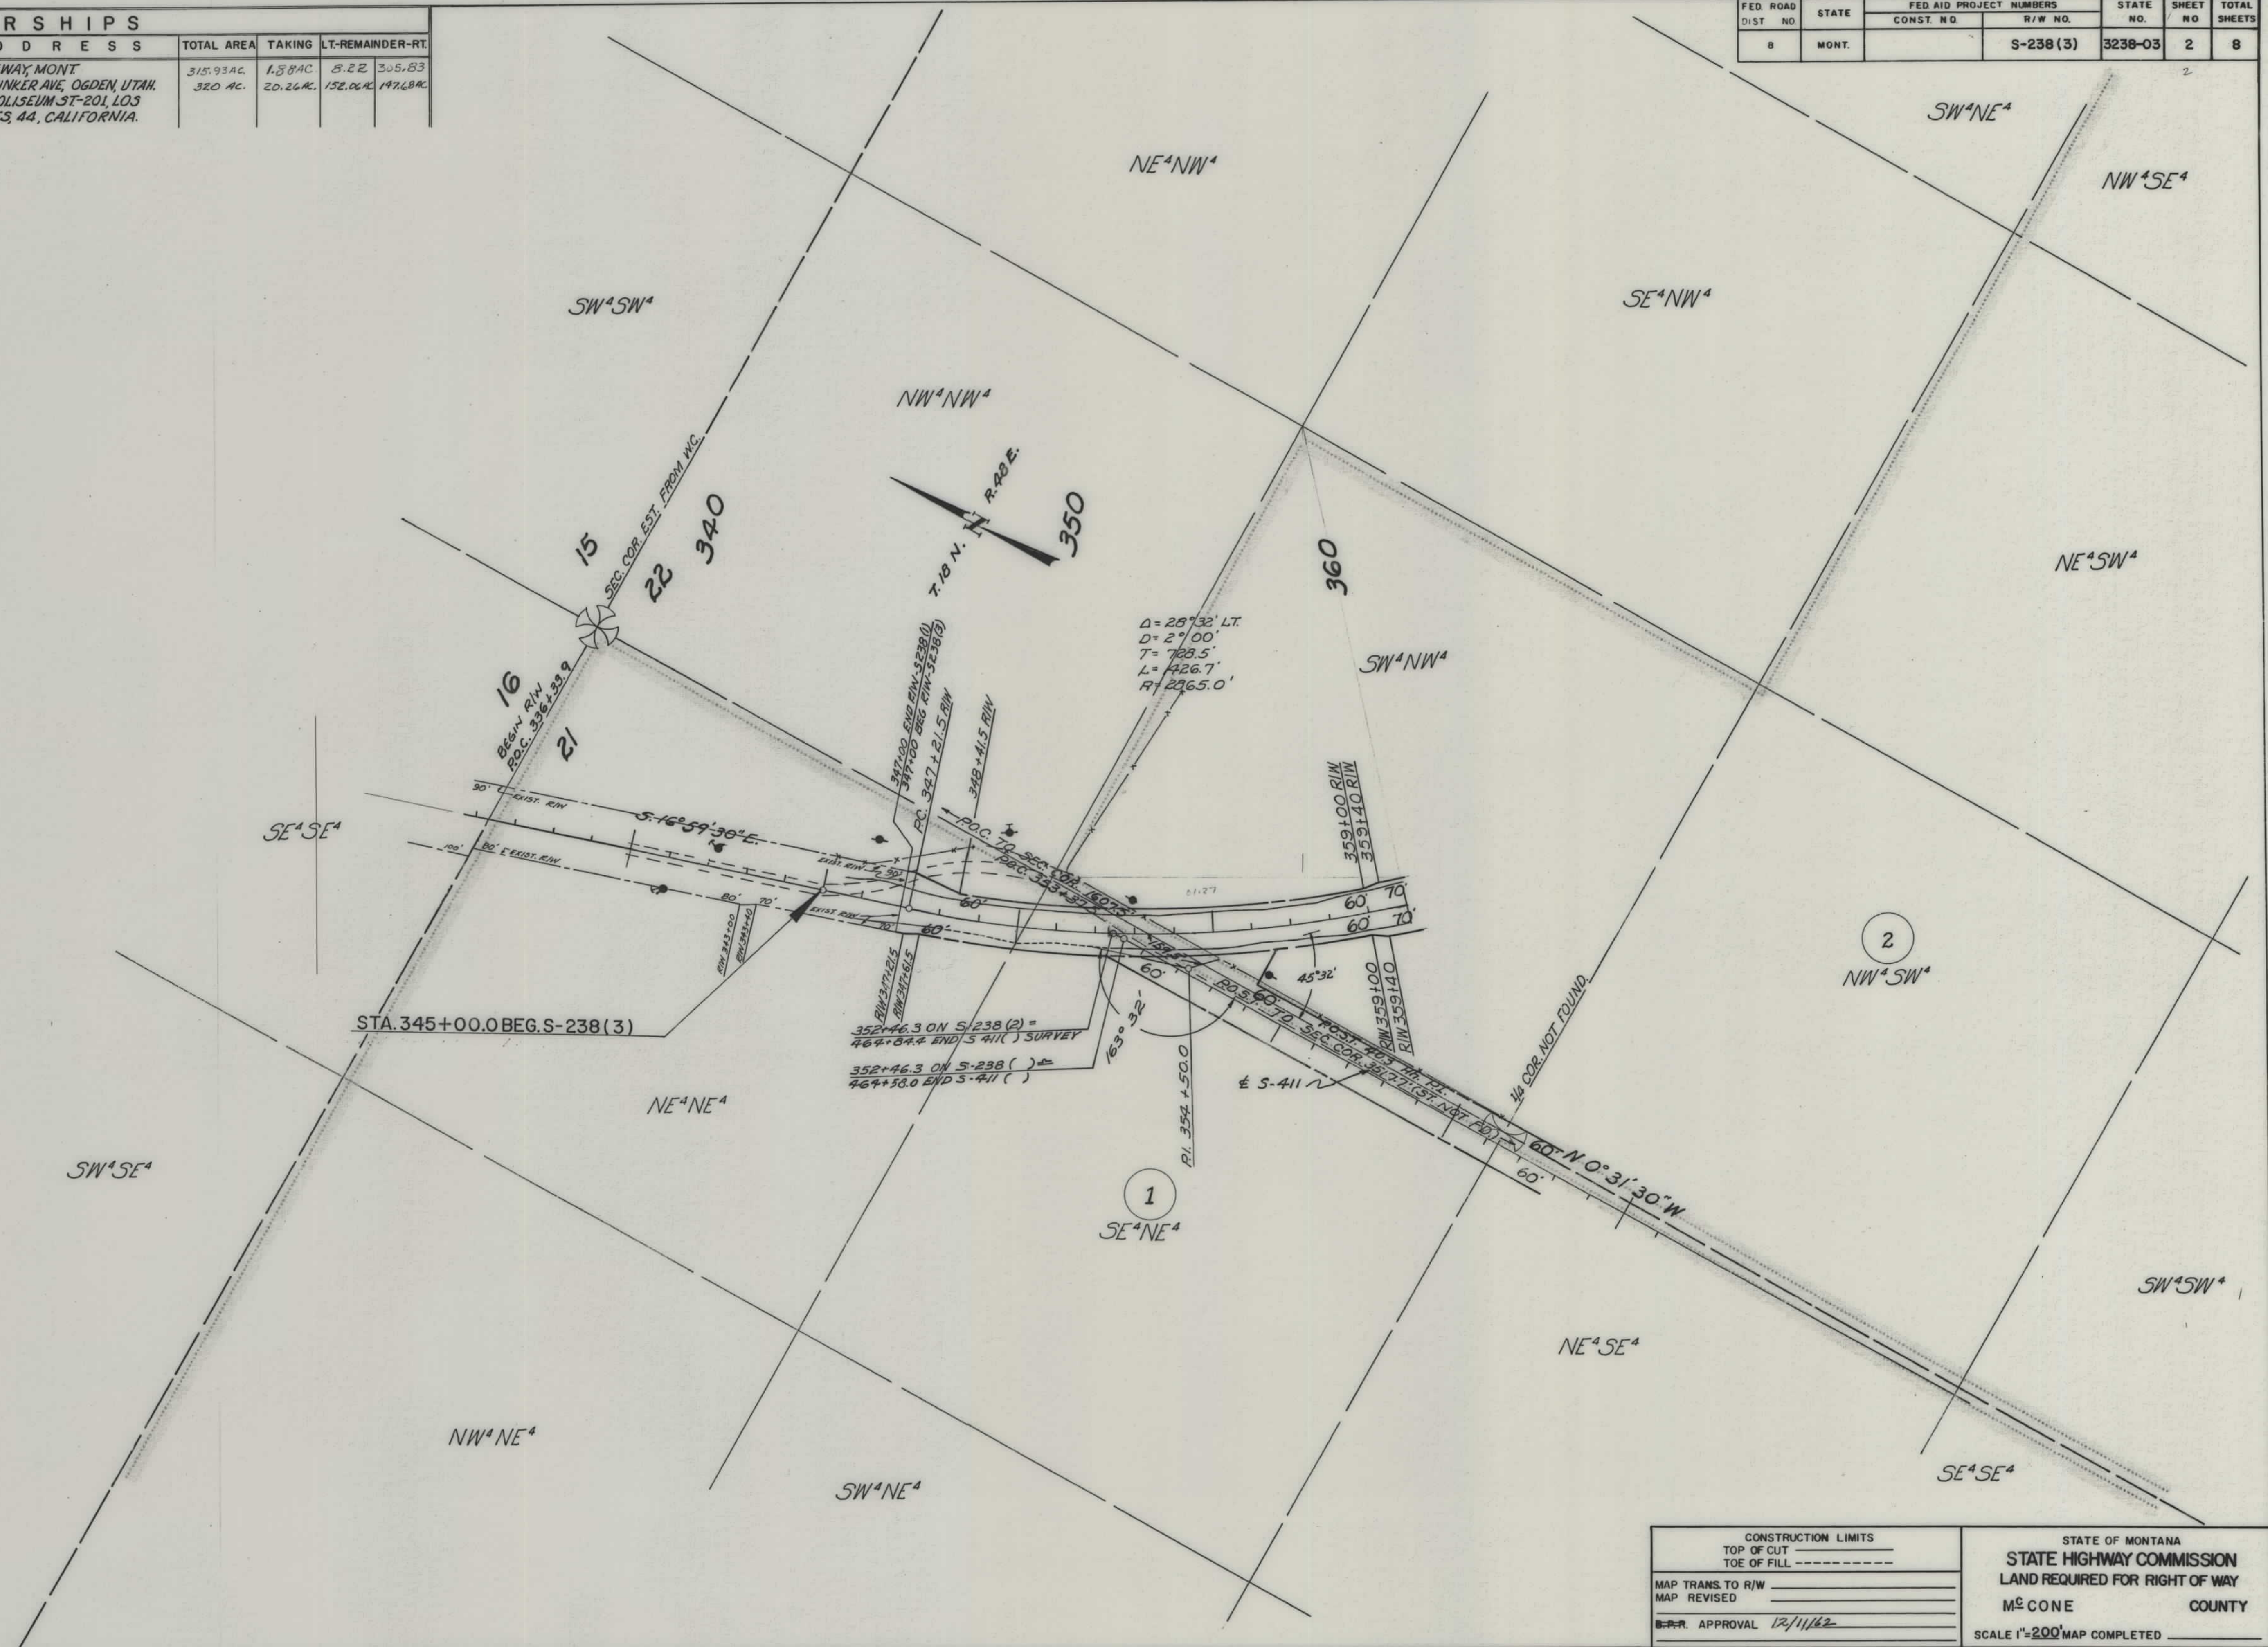

OWNERSHIPS					
PARCEL	NAME	ADDRESS	TOTAL AREA	TAKING	LT-REMAINDER-RT
2	ANTOINETTE X KOVARIK 1/2 & ALTHEA J KOVARIK 1/2	3171 BRINKER AVE, OGDEN, UTAH 5523 COLISEUM ST-201, LOS ANGELES, 44, CALIFORNIA	320 AC	20.26 AC	152.04 AC 147.68 AC
3	EDWARD R 1/3 & GEO HEIDE 1/3 & ALICE HOLBEN 1/3	CIRCLE, MONT.	640 AC	3.39 AC	3.35 AC 633.26 AC


FED. ROAD DIST. NO.	STATE	FED. AID PROJECT NUMBERS	STATE NO.	SHEET NO.	TOTAL SHEETS
8	MONT.	CONST. NO. S-238(3) R/W NO.	3238-03	3	8

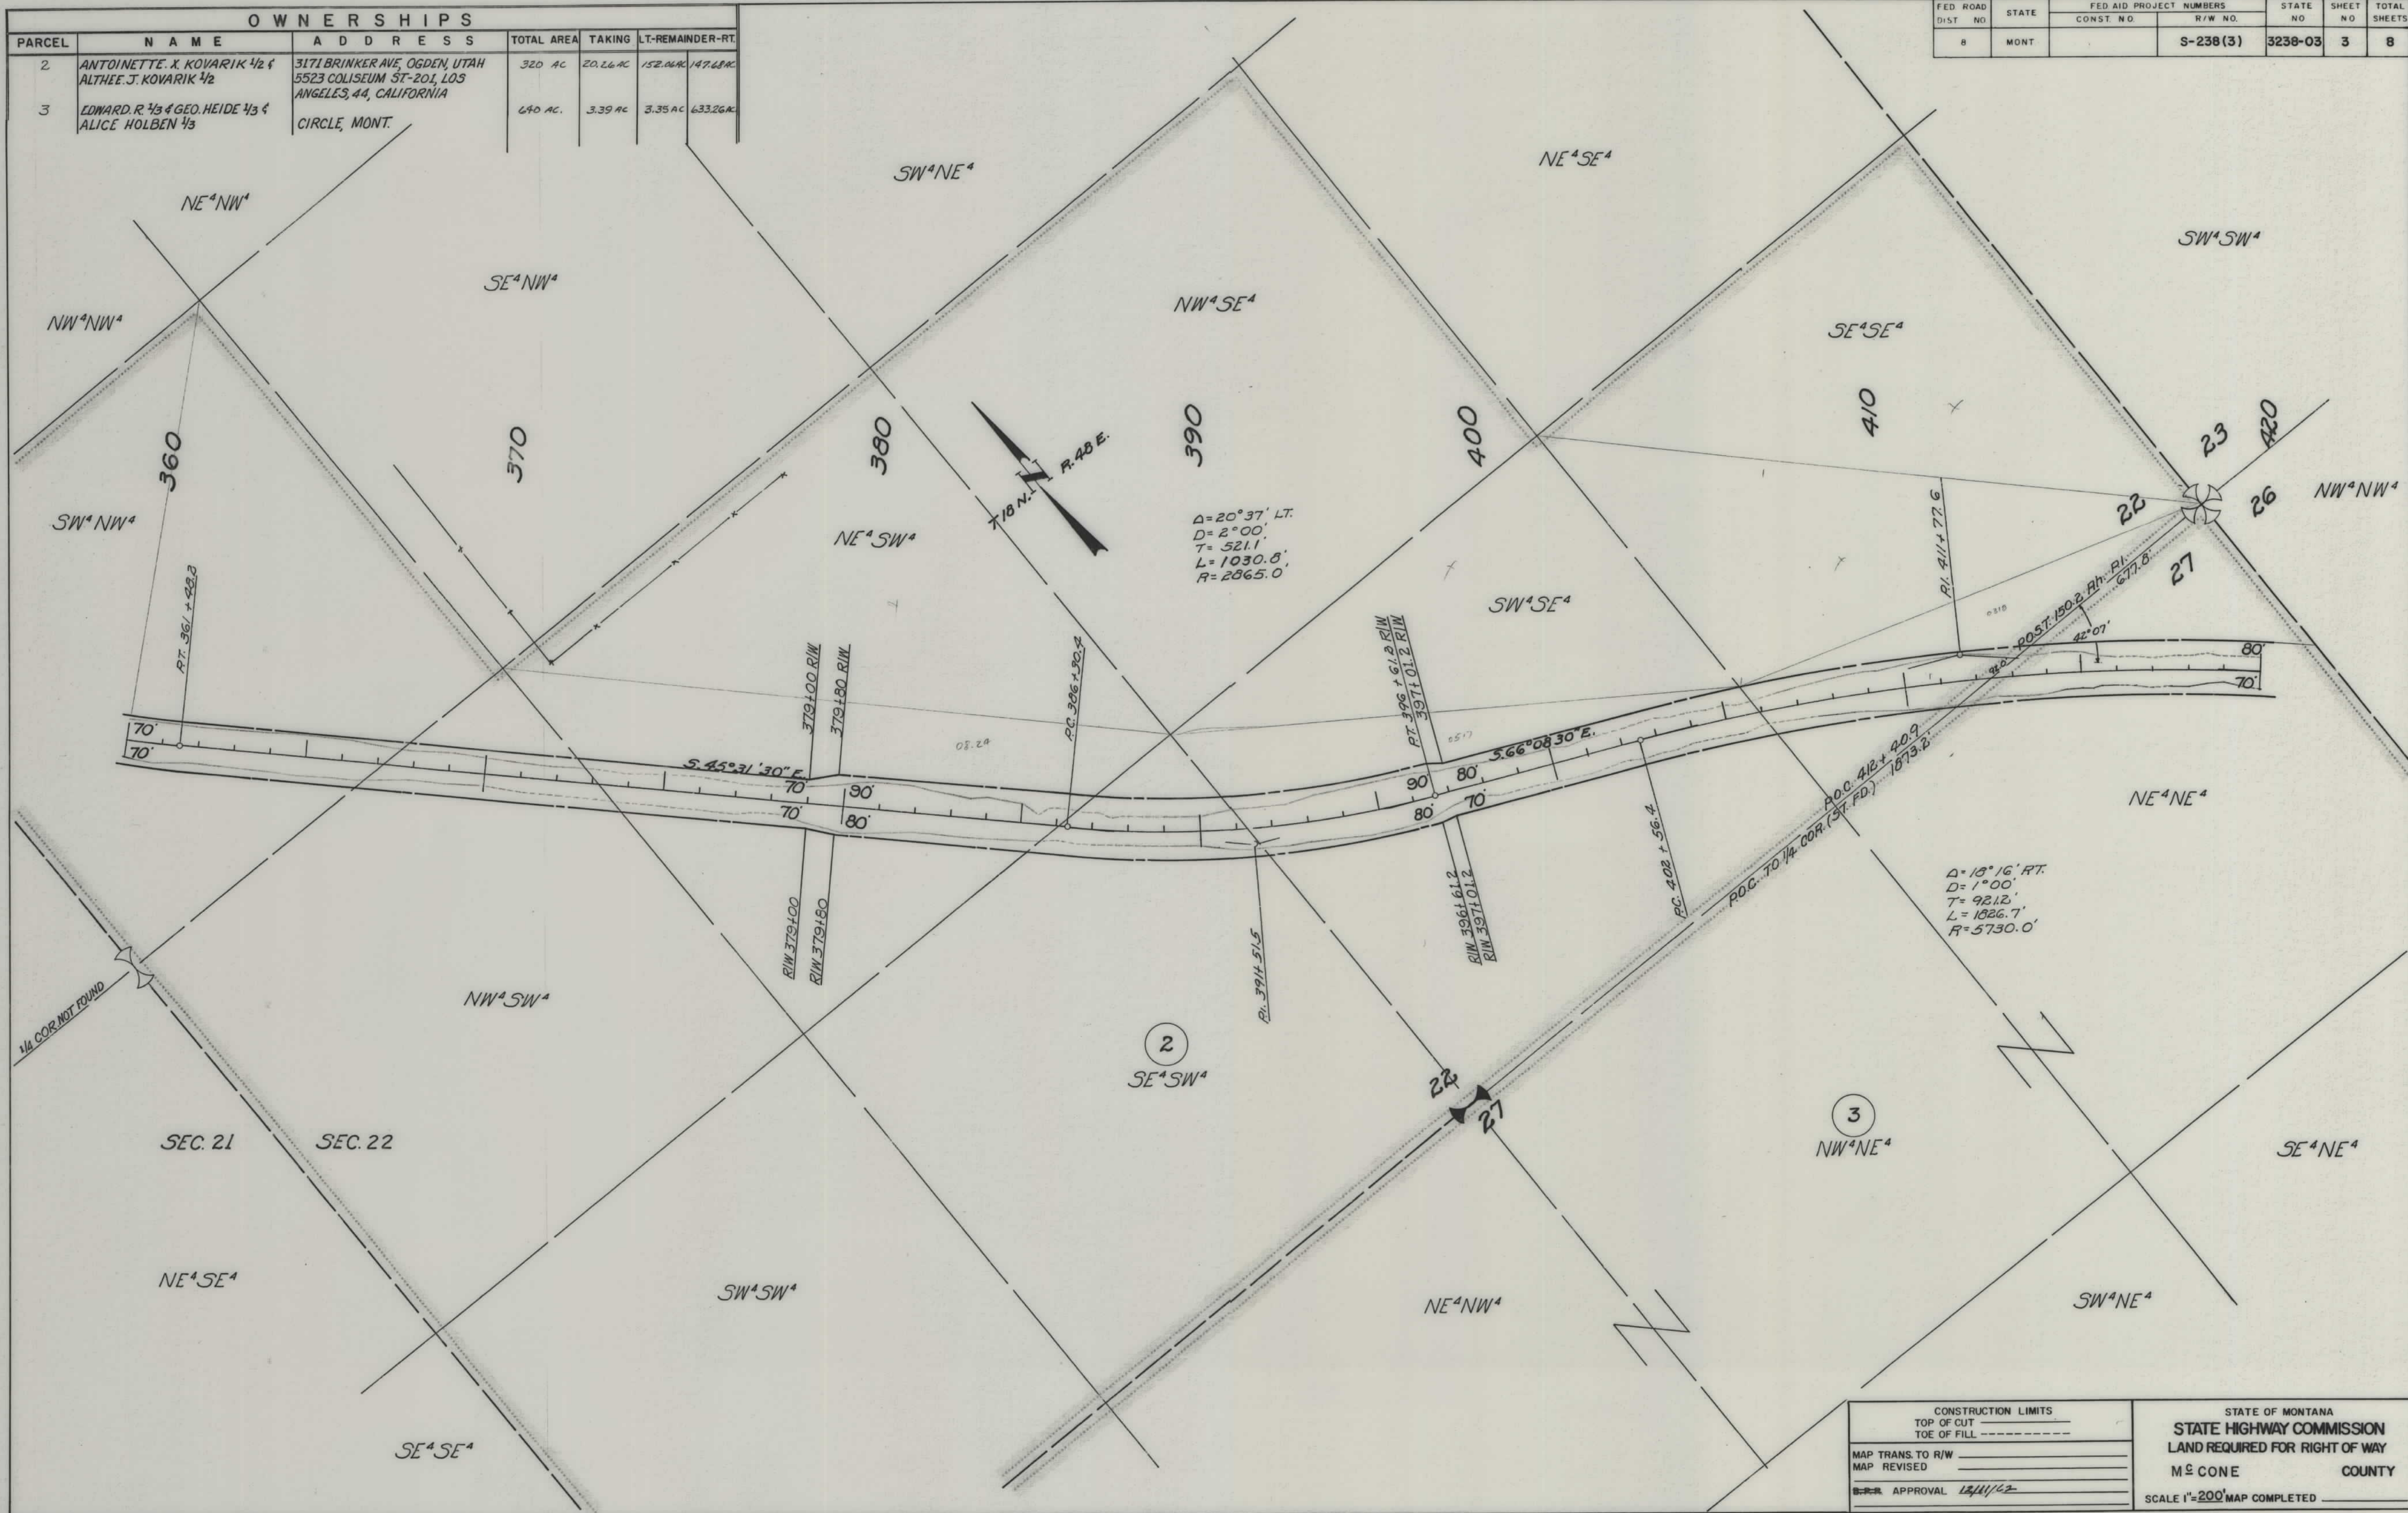

CONSTRUCTION LIMITS		STATE OF MONTANA	
TOP OF CUT	TOE OF FILL	STATE HIGHWAY COMMISSION	
MAP TRANS. TO R/W		LAND REQUIRED FOR RIGHT OF WAY	
MAP REVISED		M ² CONE COUNTY	
APPROVAL 12/11/22		SCALE 1"=200' MAP COMPLETED	

OWNERSHIPS					
PARCEL	N A M E	A D D R E S S	TOTAL AREA	TAKING	LT-REMAINDER-RT
3	EDWARD R 1/3 & GEO HEIDE 1/3 & ALICE HOLBEN 1/3	CIRCLE, MONT.	640 AC.	3.39 AC.	3.35 AC. 633.26 AC.
4	JAMES N. & BERTHA M. MOLINE	BROCKWAY, MONT.		3.87 AC.	
5	ROBERT E. & EVELYN M. CLOY	CIRCLE, MONT.		2.98 AC.	
6	JAMES N. & BERTHA M. MOLINE	BROCKWAY, MONT.		5.20 AC.	
7	ROBERT E. & EVELYN M. CLOY	CIRCLE, MONT.		38.12 AC.	
486	JAMES N. & BERTHA M. MOLINE	BROCKWAY, MONT.	960 AC.	9.07 AC.	940.15 AC. 10.78 AC.
547	ROBERT E. & EVELYN M. CLOY	CIRCLE, MONT.	960 AC.	41.10 AC.	52.17 AC. 866.73 AC.

FED. ROAD DIST. NO.	STATE	FED. AID PROJECT NUMBERS		STATE NO.	SHEET NO.	TOTAL SHEETS
		CONST. NO.	R/W NO.			
8	MONT.		S-238 (3)	3238-03	4	8

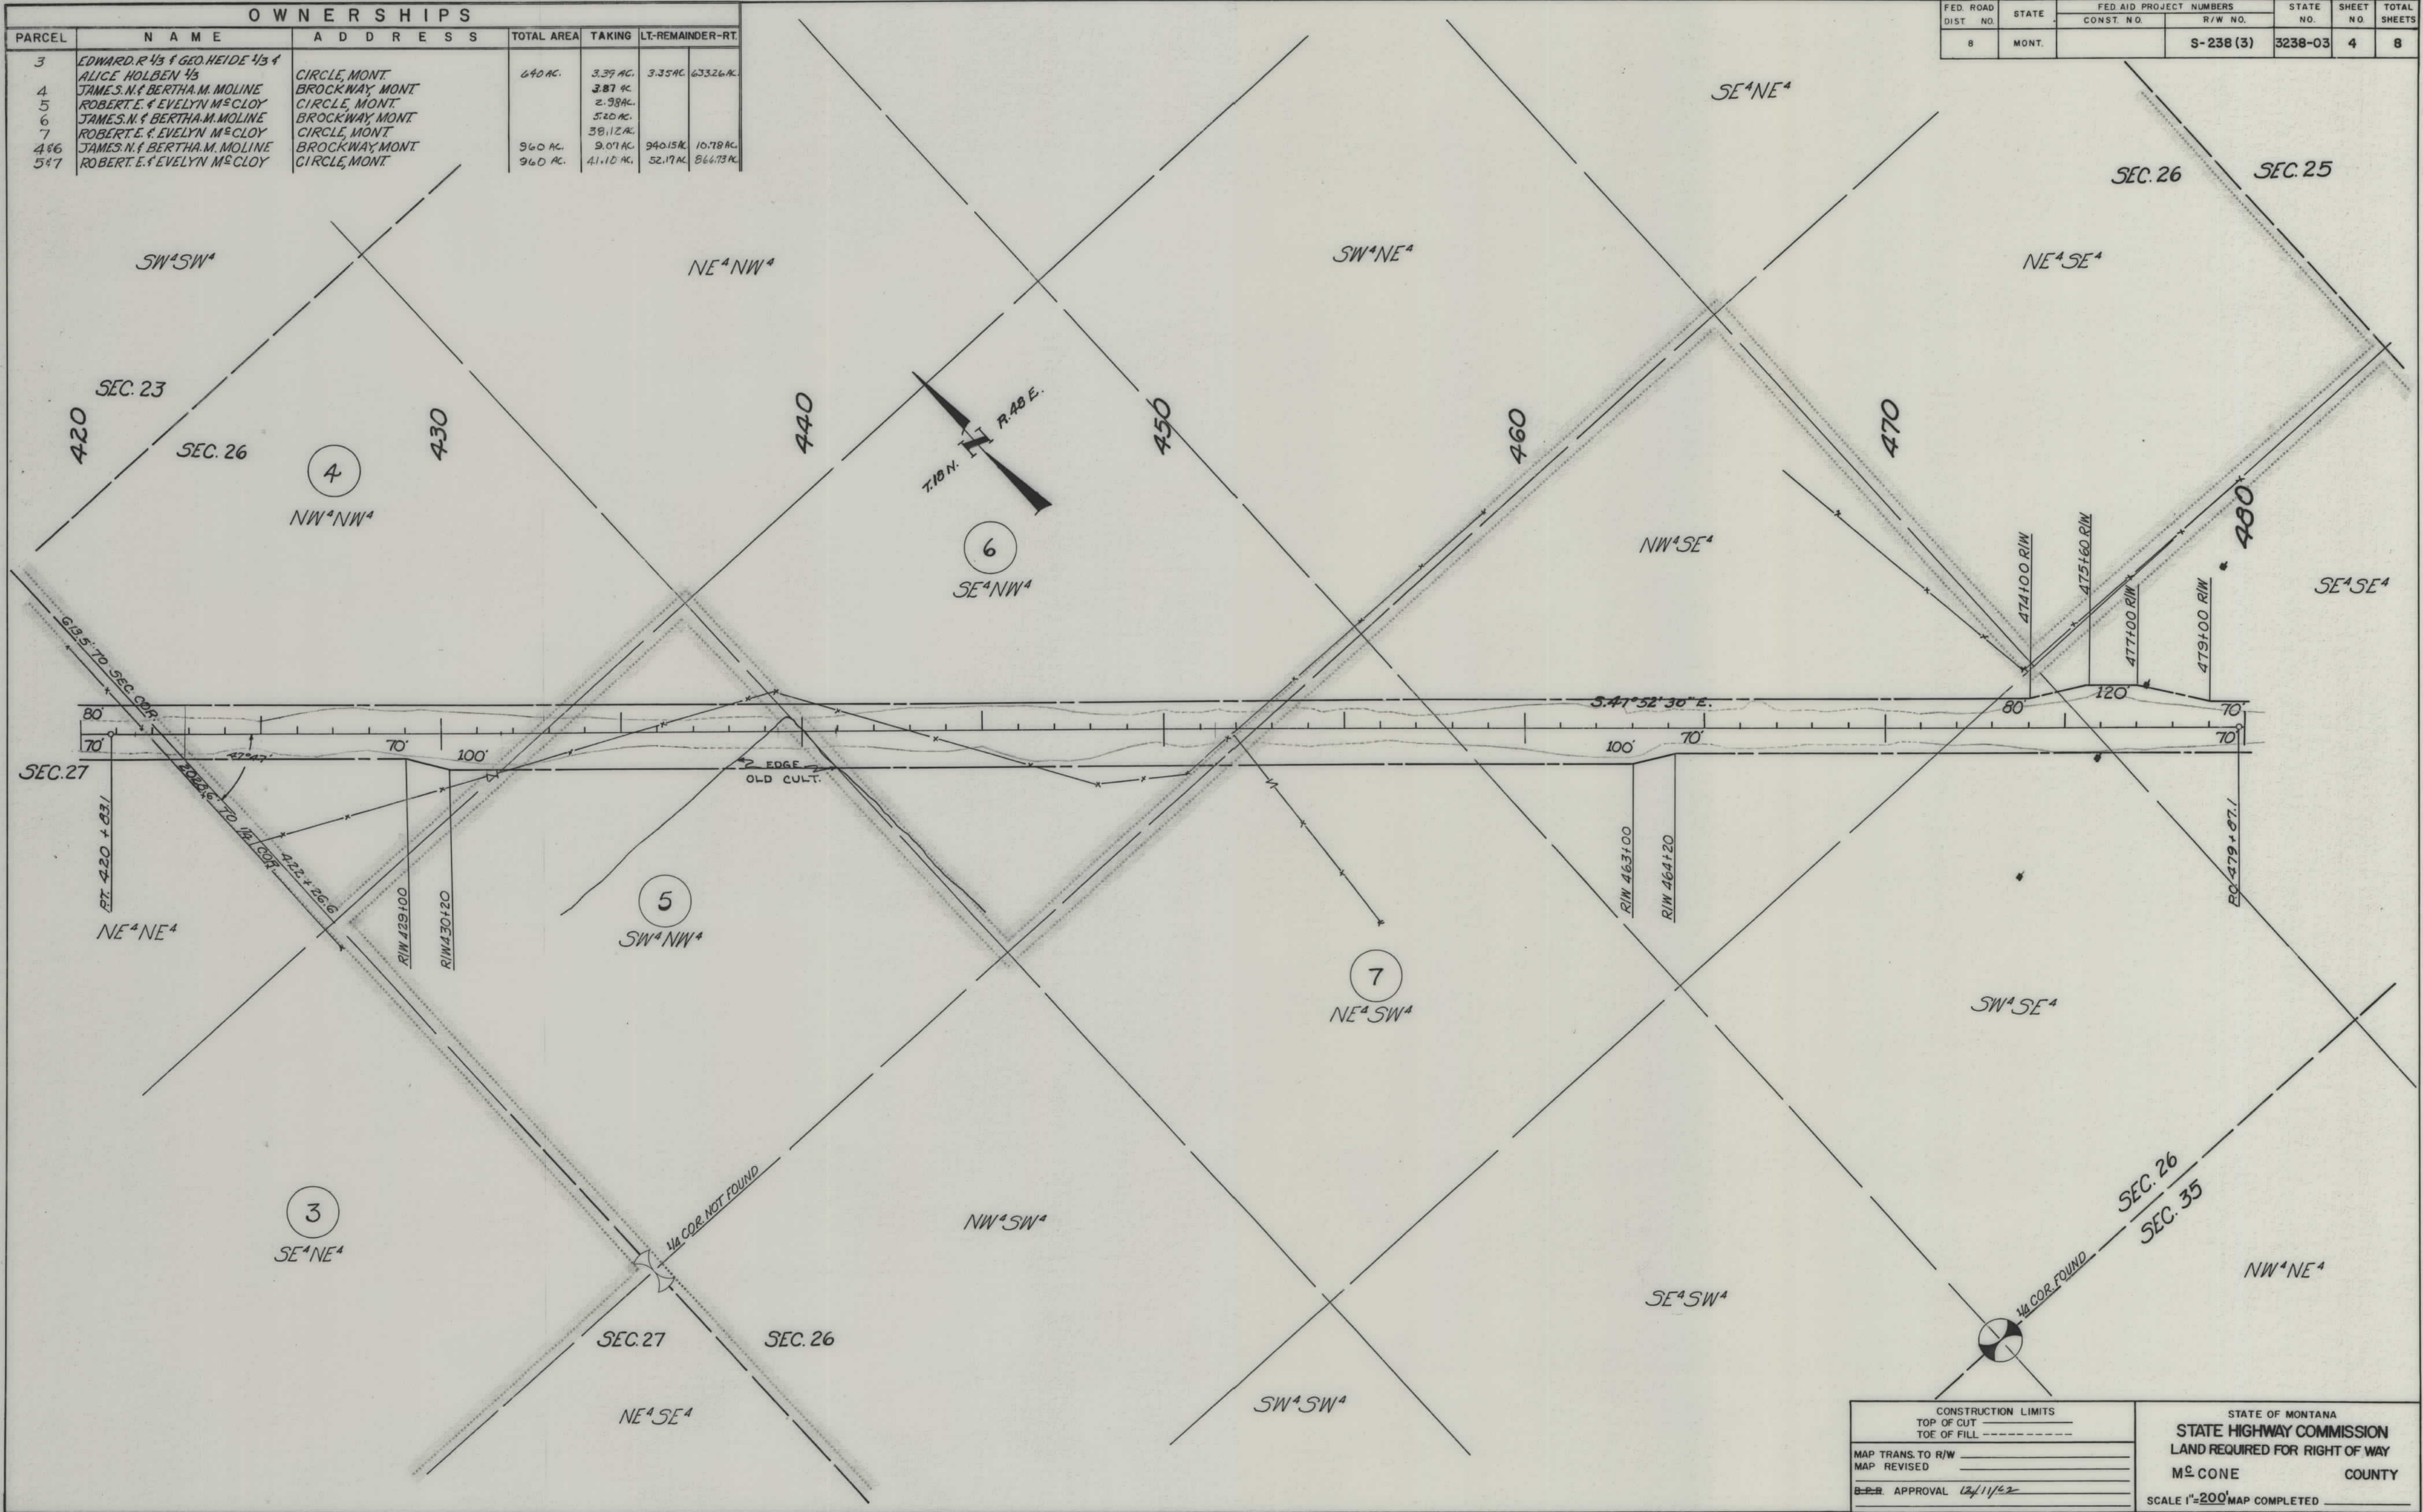


FED ROAD DIST NO	STATE	FED AID PROJECT NUMBERS		STATE NO	SHEET NO	TOTAL SHEETS
		CONST NO	R & R NO			
8	MONT	S-238(3)		3238-03	5	8



OWNERSHIPS						
PARCEL	N A M E	A D D R E S S	TOTAL AREA	TAKING	LT-REMAINDER-RT	
7	ROBERT E. & EVELYN L. MCELROY	CIRCLE MONT.	640 AC.	38.12 AC.	639.23 AC.	
8	STATE OF MONTANA	HELENA "	157.34 AC.	15.36 AC.	0	140.98
9	JOHANNAS HEIDE	BOULDER "	1637.39 AC.	18.11 AC.	0	1619.28 AC.
10	W. J. & JEAN DEKKER	LINDSAY "	638.64 AC.	0.65 AC.	637.99	0
9.1	JOHANNAS HEIDE - CONTR PUR. ??					


FED. ROAD DIST. NO.	STATE	FED. AID PROJECT NUMBERS		STATE NO.	SHEET NO.	TOTAL SHEETS
		CONST. NO.	R/W NO.			
8	MONT.		S-238(3)	3238-03	6	8

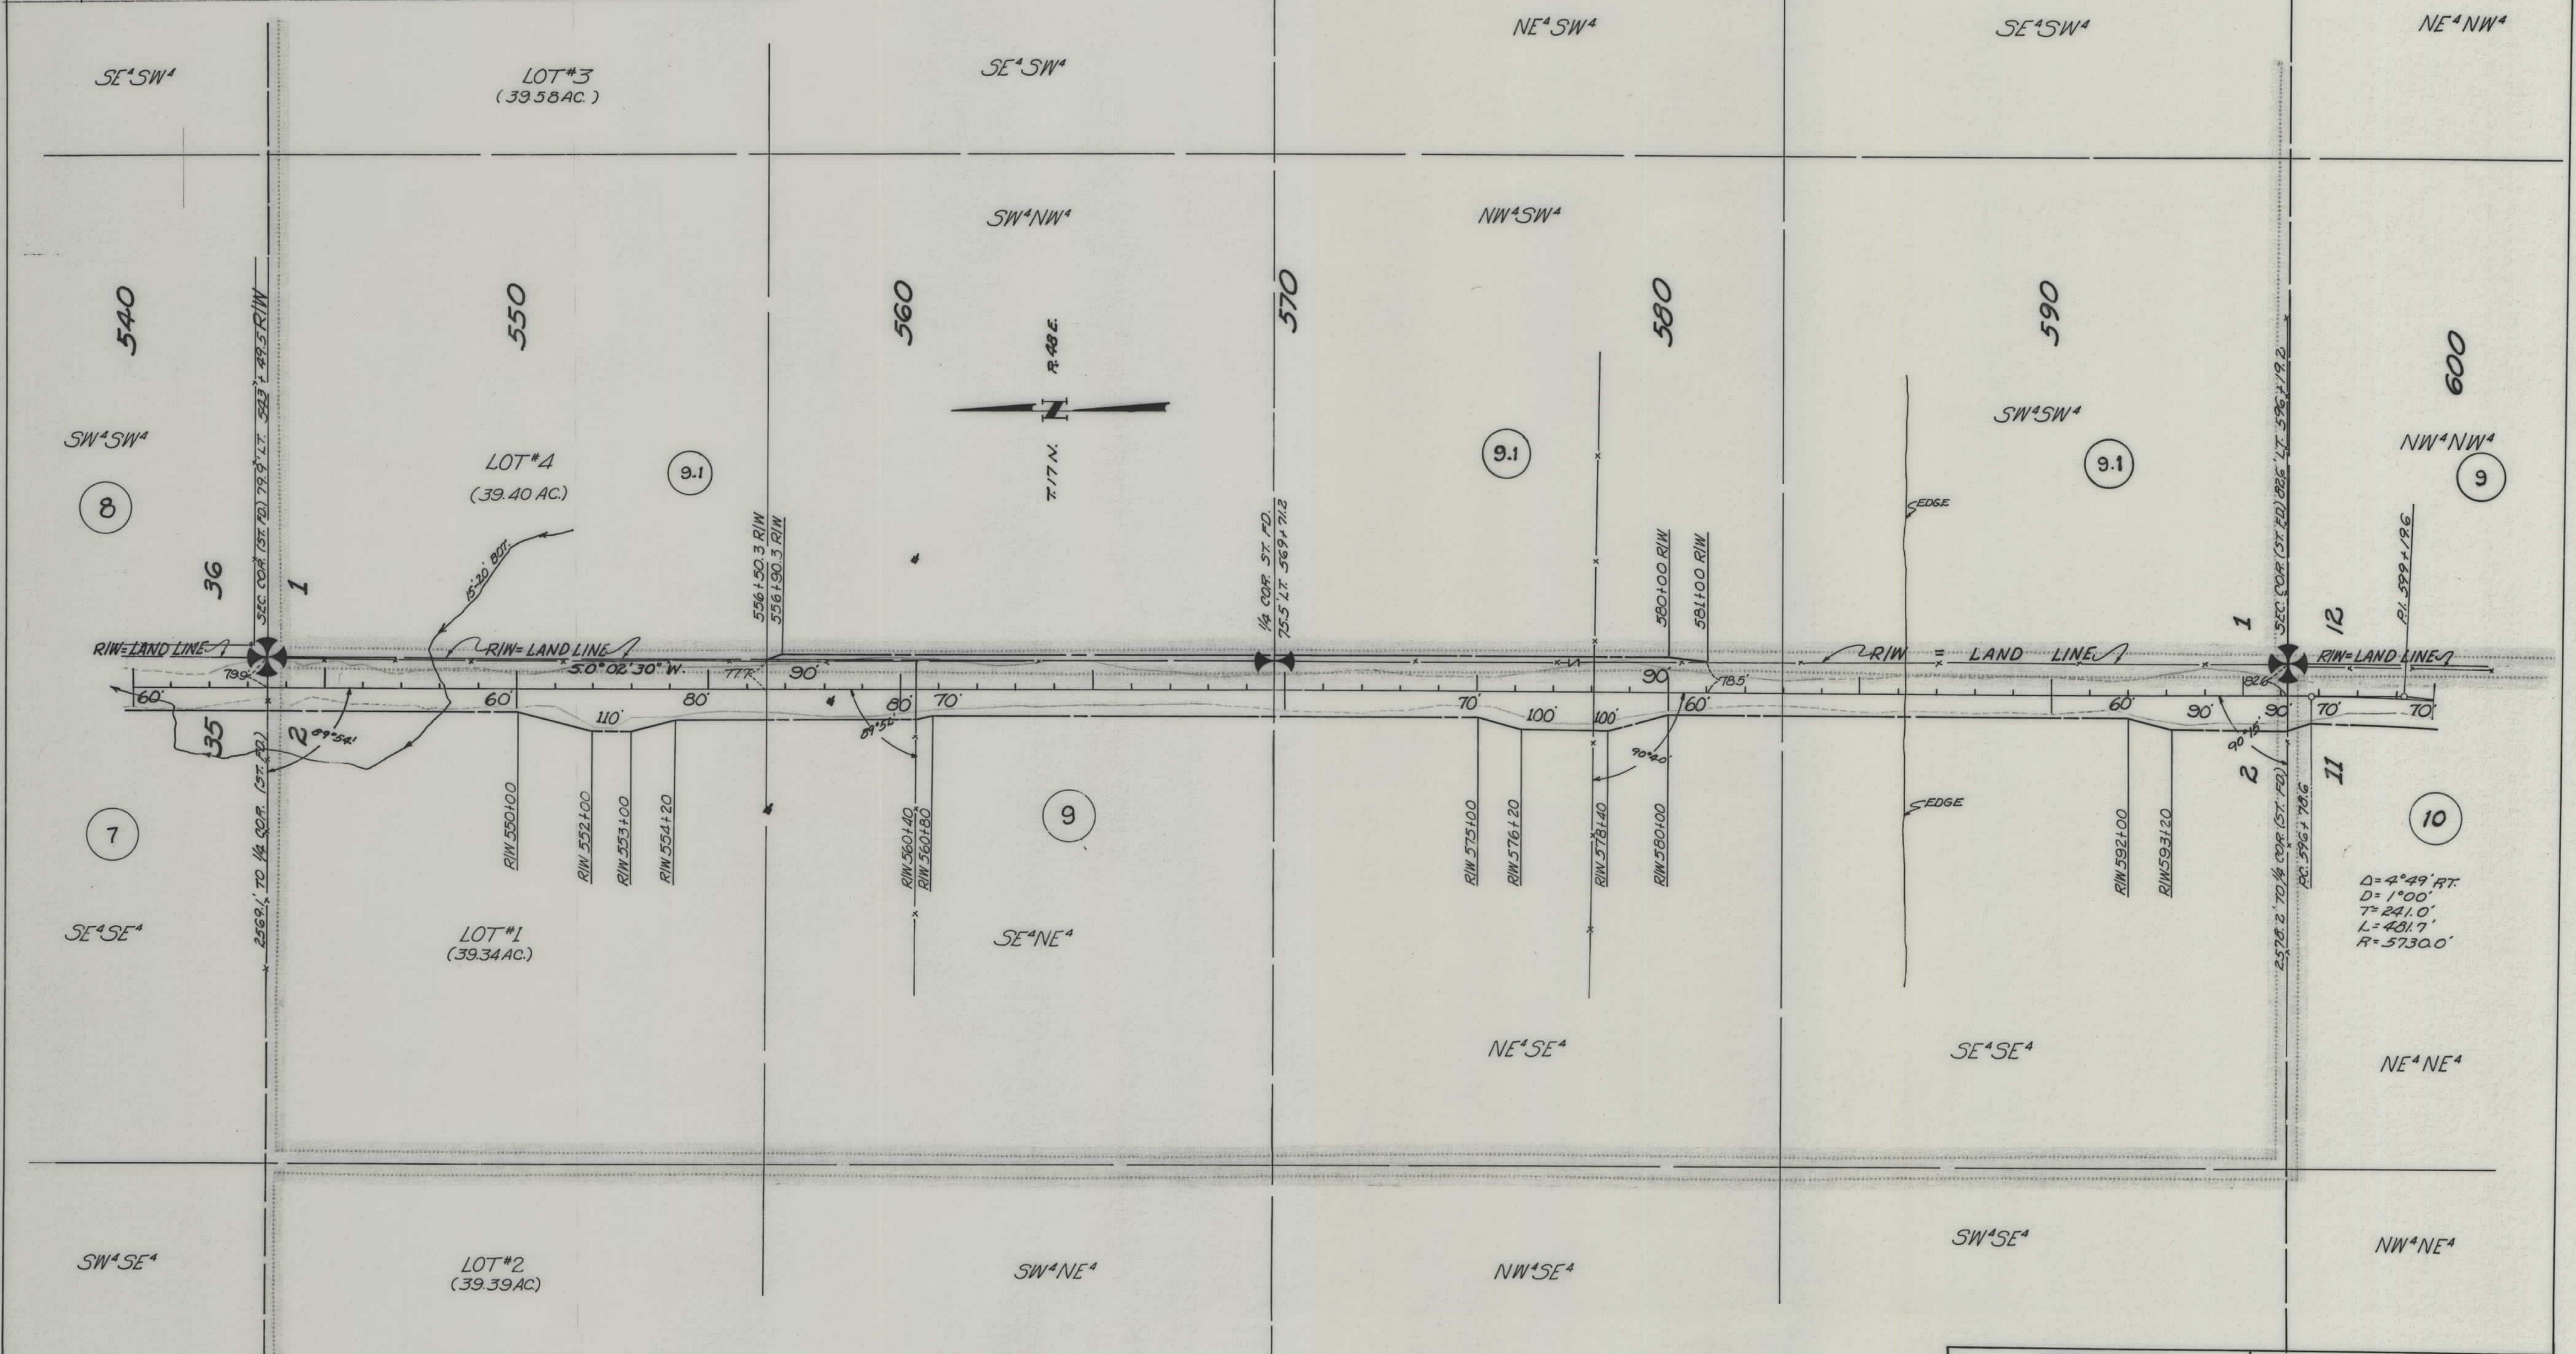

CONSTRUCTION LIMITS		STATE OF MONTANA	
TOP OF CUT		STATE HIGHWAY COMMISSION	
TOE OF FILL		LAND REQUIRED FOR RIGHT OF WAY	
MAP TRANS TO R/W		MCCONE COUNTY	
MAP REVISED		SCALE 1"=200'	
APPROVAL 12/11/22-1/3/23		MAP COMPLETED	

OWNERSHIPS					
PARCEL	NAME	ADDRESS	TOTAL AREA	TAKING	LT-REMAINDER-RT
10	W ¹ J & JEAN DEKKER	LINDSAY, MONT	1637.57 AC.	18.11	1619.46 AC.
11	EDWARD R. & OLIVE HEIDE	CIRCLE, "	960 AC.	15.44	944.56 AC.
12	ALLEN E. GREEN	"	320 AC.	4.38	315.62 AC.

FED. ROAD DIST. NO.	STATE	FED. AID PROJECT NUMBERS		STATE NO.	SHEET NO.	TOTAL SHEETS
		CONST. NO.	R/W NO.			
8	MONT.		S-238(3)	3238-03	7	8

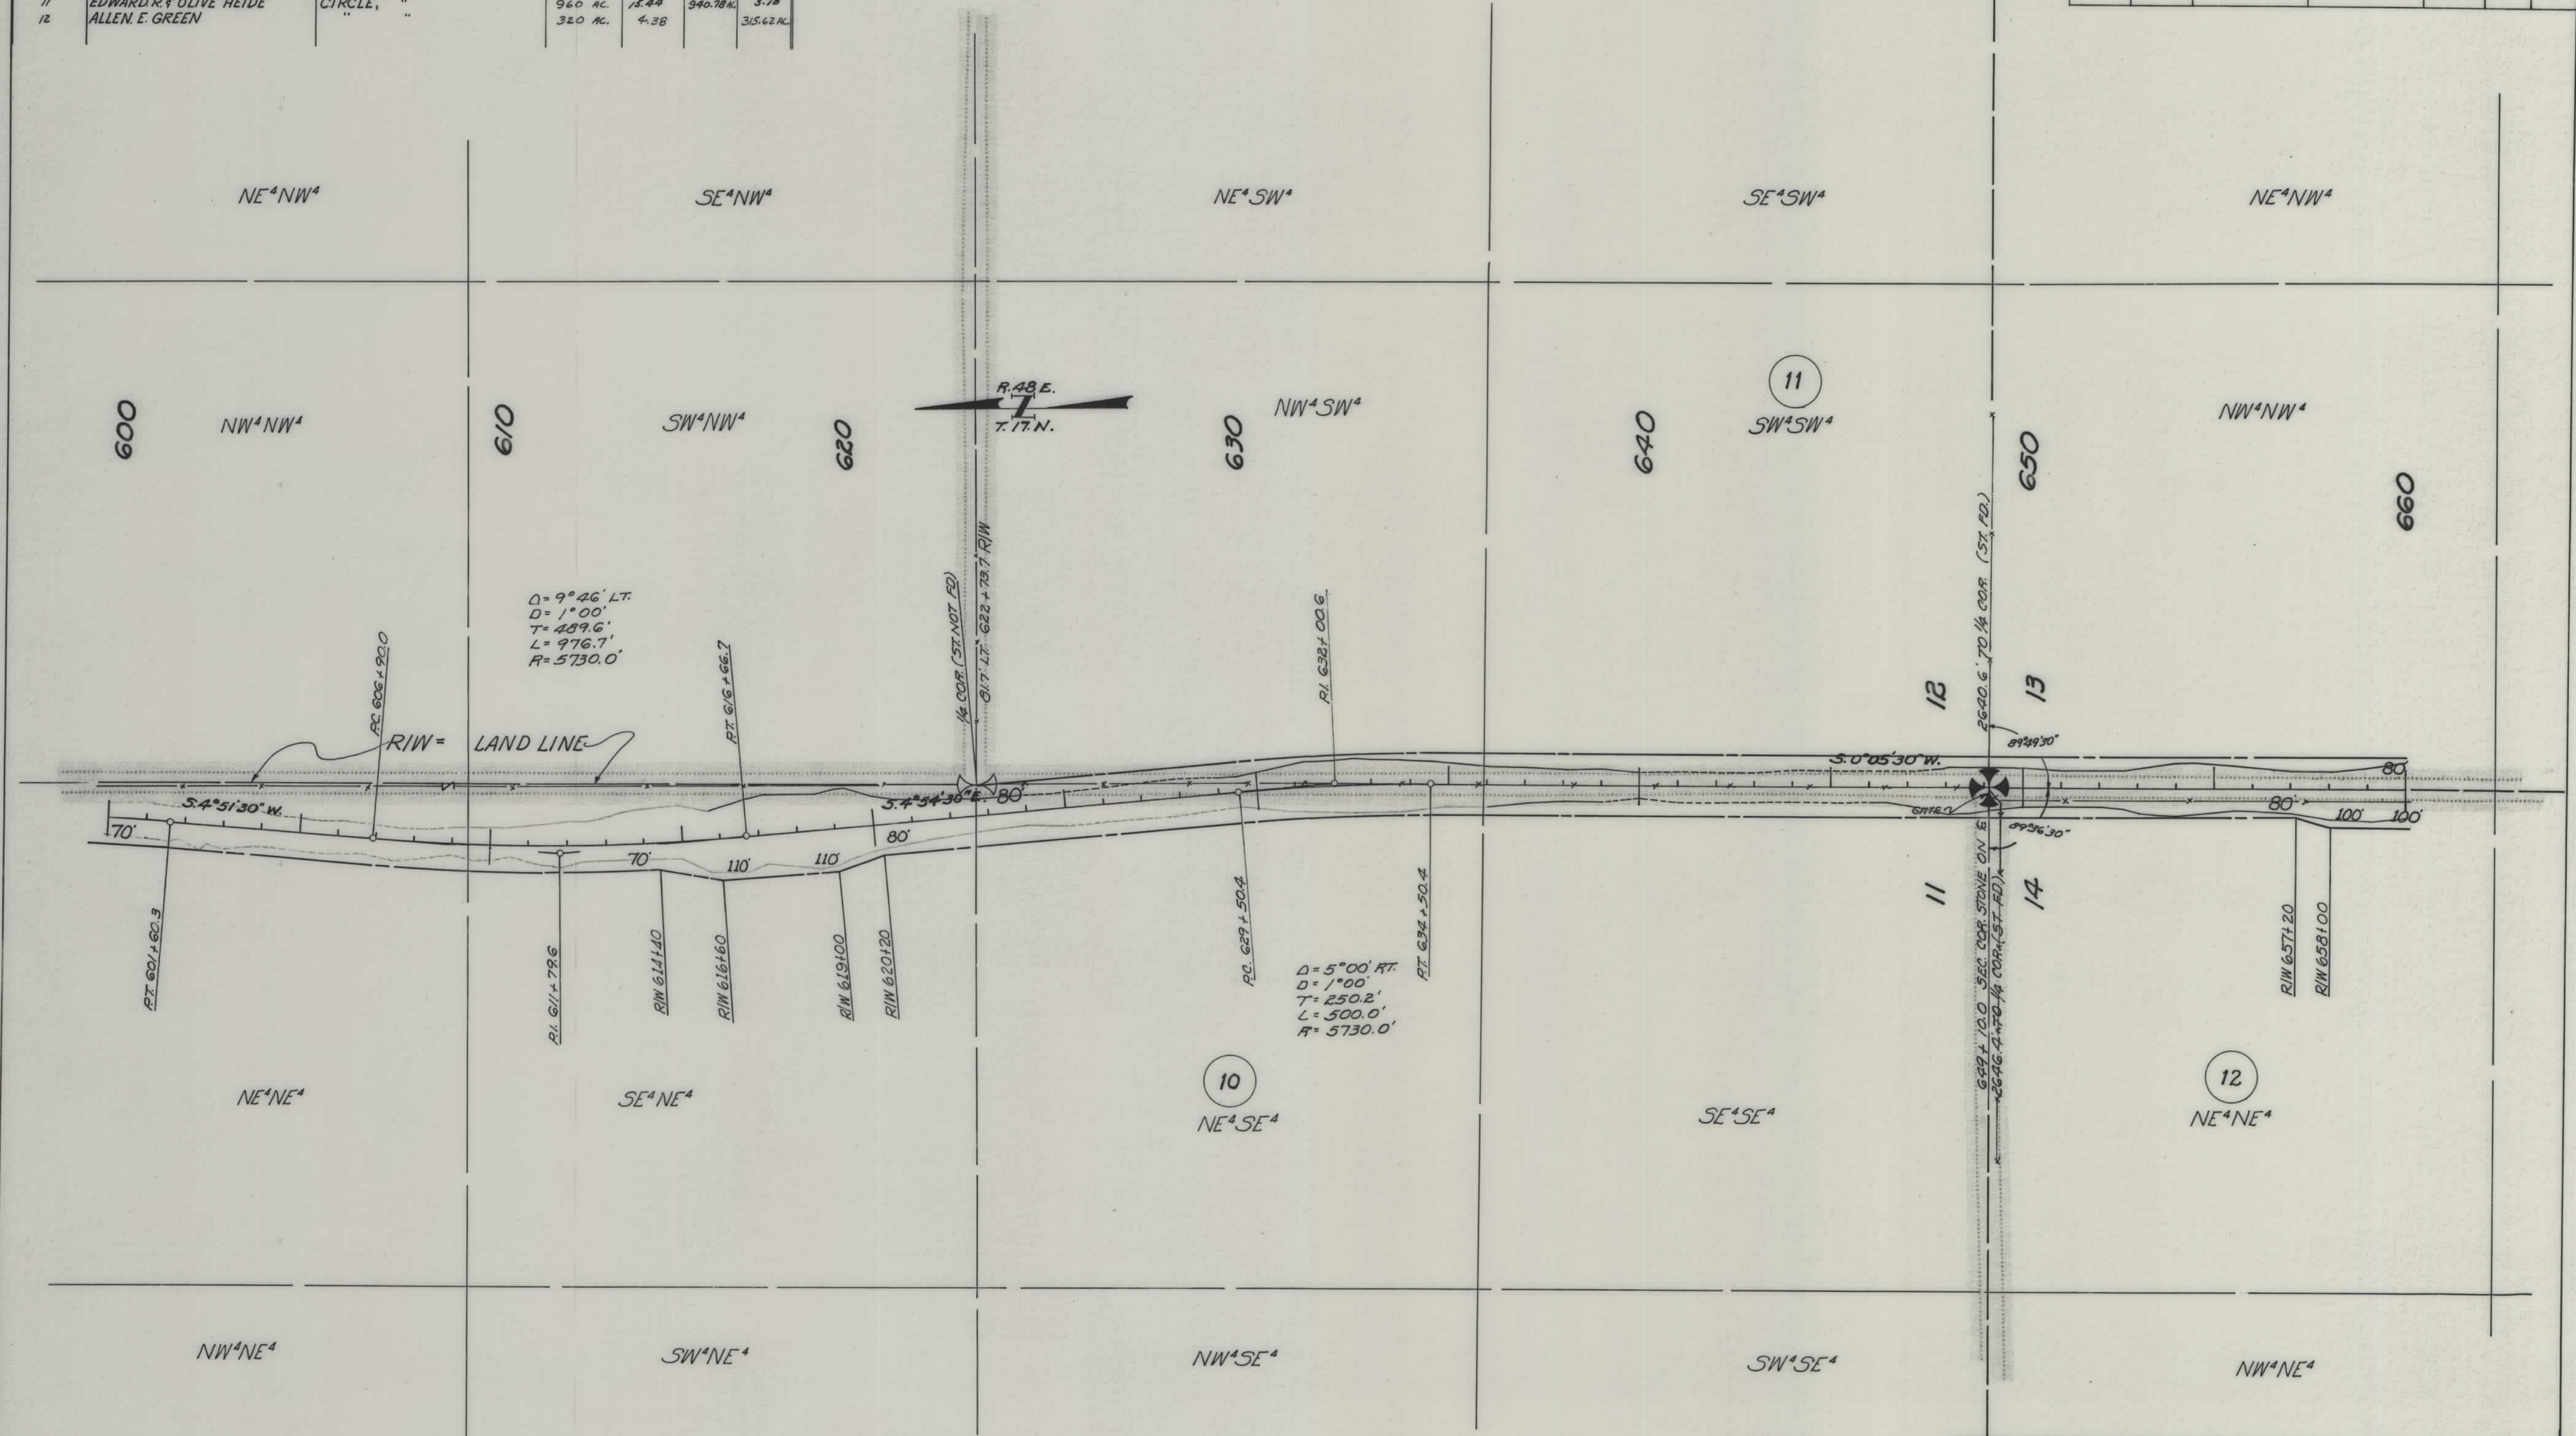

CONSTRUCTION LIMITS		STATE OF MONTANA	
TOP OF CUT	-----	STATE HIGHWAY COMMISSION	
TOE OF FILL	-----	LAND REQUIRED FOR RIGHT OF WAY	
MAP TRANS. TO R/W	-----	M. E. CONE	
MAP REVISED	-----	COUNTY	
DATE APPROVAL	12/11/62 - 1/14/63	SCALE 1"=200' MAP COMPLETED	

OWNERSHIPS					
PARCEL	N A M E	A D D R E S S	TOTAL AREA	TAKING	LT-REMAINDER-RT.
11	EDWARD R & OLIVE HEIDE	CIRCLE MONT	360.0 AC	15.44	540.25 3.75
12	ALLEN E. GREEN	" "	320 AC	4.38 AC	315.62 AC
13	EMIL J. & EVELYN M. KONDELIK	" "	320 AC	2.95 AC	317.05 AC
14	EMIL & EMILIE KONDELIK	" "	1560 AC	1.60 AC	1558.4 AC

FED. ROAD DIST. NO.	STATE	FED. AID PROJECT NUMBERS		STATE NO.	SHEET NO.	TOTAL SHEETS
		CONST. NO.	R/W NO.			
8	MONT.		S-238(3)	3238-03	8	8



CONSTRUCTION LIMITS		STATE OF MONTANA	
TOP OF CUT	-----	STATE HIGHWAY COMMISSION	
TOE OF FILL	-----	LAND REQUIRED FOR RIGHT OF WAY	
MAP TRANS. TO R/W	-----	M ² CONE	COUNTY
MAP REVISED	-----	SCALE 1"=200' MAP COMPLETED	
B.F.R. APPROVAL	12/1/62 - 5/29/63 - 8/14/63		