


PLANS
NOT
TO
SCALE

FED. ROAD DIST. NO.	STATE	FED. AID PROJ. NO.	FISCAL YEAR	SHEET NO.	TOTAL SHEETS
1	MONT.	245D		2	3
		F 245(9)		1	1

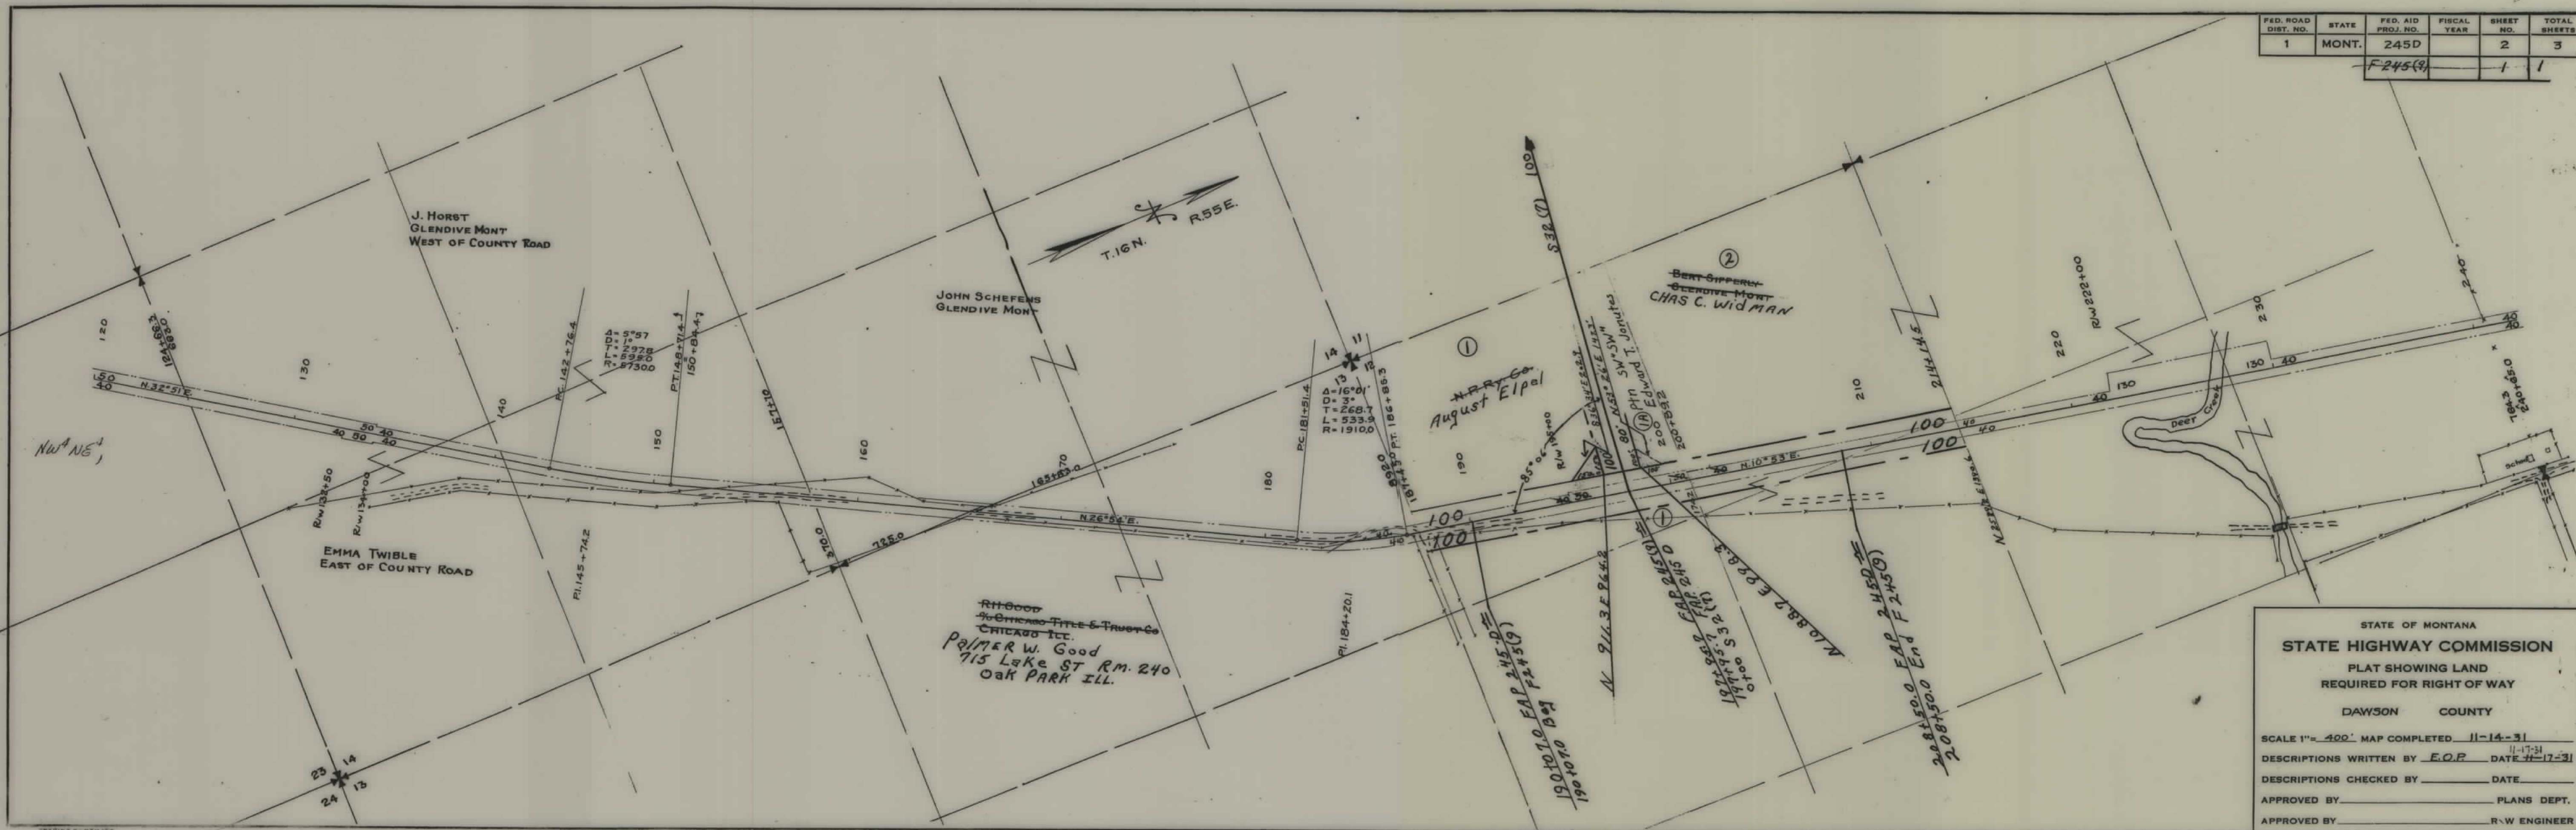

STATE OF MONTANA
STATE HIGHWAY COMMISSION
 PLAT SHOWING LAND
 REQUIRED FOR RIGHT OF WAY
 DAWSON COUNTY

SCALE 1"= 400' MAP COMPLETED 11-14-31
 DESCRIPTIONS WRITTEN BY E.O.P. DATE 11-17-31
 DESCRIPTIONS CHECKED BY _____ DATE _____
 APPROVED BY _____ PLANS DEPT.
 APPROVED BY _____ R.W. ENGINEER

FED. ROAD DIST. NO.	STATE	FED. AID PROJ. NO.	FISCAL YEAR	SHEET NO.	1
1	MONT.	245D		3	3



STATE OF MONTANA
 STATE HIGHWAY COMMISSION
 PLAT SHOWING LAND
 REQUIRED FOR RIGHT OF WAY
 DAWSON COUNTY

SCALE 1"= 400' MAP COMPLETED 11-14-31
 DESCRIPTIONS WRITTEN BY E.O.P. DATE 11-17-31
 DESCRIPTIONS CHECKED BY _____ DATE _____
 APPROVED BY _____ PLANS I
 APPROVED BY _____ R.W. ENG.