

PLANS
NOT
TO
SCALE

FED. ROAD DIST. NO.	STATE	FED. AID PROJ. NO.	FISCAL YEAR	SHEET NO.	TOTAL SHEETS
1	MONT.	246B		1	8

See 246-C

LUCY BREN
RIMROAD MONT

STATE OF MONT

ALONZO LENTH
525 So. JACKSON
JANESVILLE WISC.

MELVIN JOHNSON
LINDSAY MONT

KER DUNLOP
700 METROPOLITAN BLD'G
MINN. MINN

MRS NANNIE WHEELER
% CAPITAL TRUST & SAVING
ST PAUL MINN.

STATE OF MONTANA
STATE HIGHWAY COMMISSION

PLAT SHOWING LAND
REQUIRED FOR RIGHT OF WAY

DAWSON COUNTY

SCALE 1" = 400 MAP COMPLETED OCT. 26 1931


DESCRIPTIONS WRITTEN BY E.O.P. DATE 10/26

DESCRIPTIONS CHECKED BY T.P.J DATE 10/26

APPROVED BY _____ PLANS DE _____

APPROVED BY _____ R\W ENGINE


FED. ROAD DIST. NO.	STATE	FED. AID PROJ. NO.	FISCAL YEAR	SHEET NO.	TOT SHE
1	MONT.	24-6B		2	8

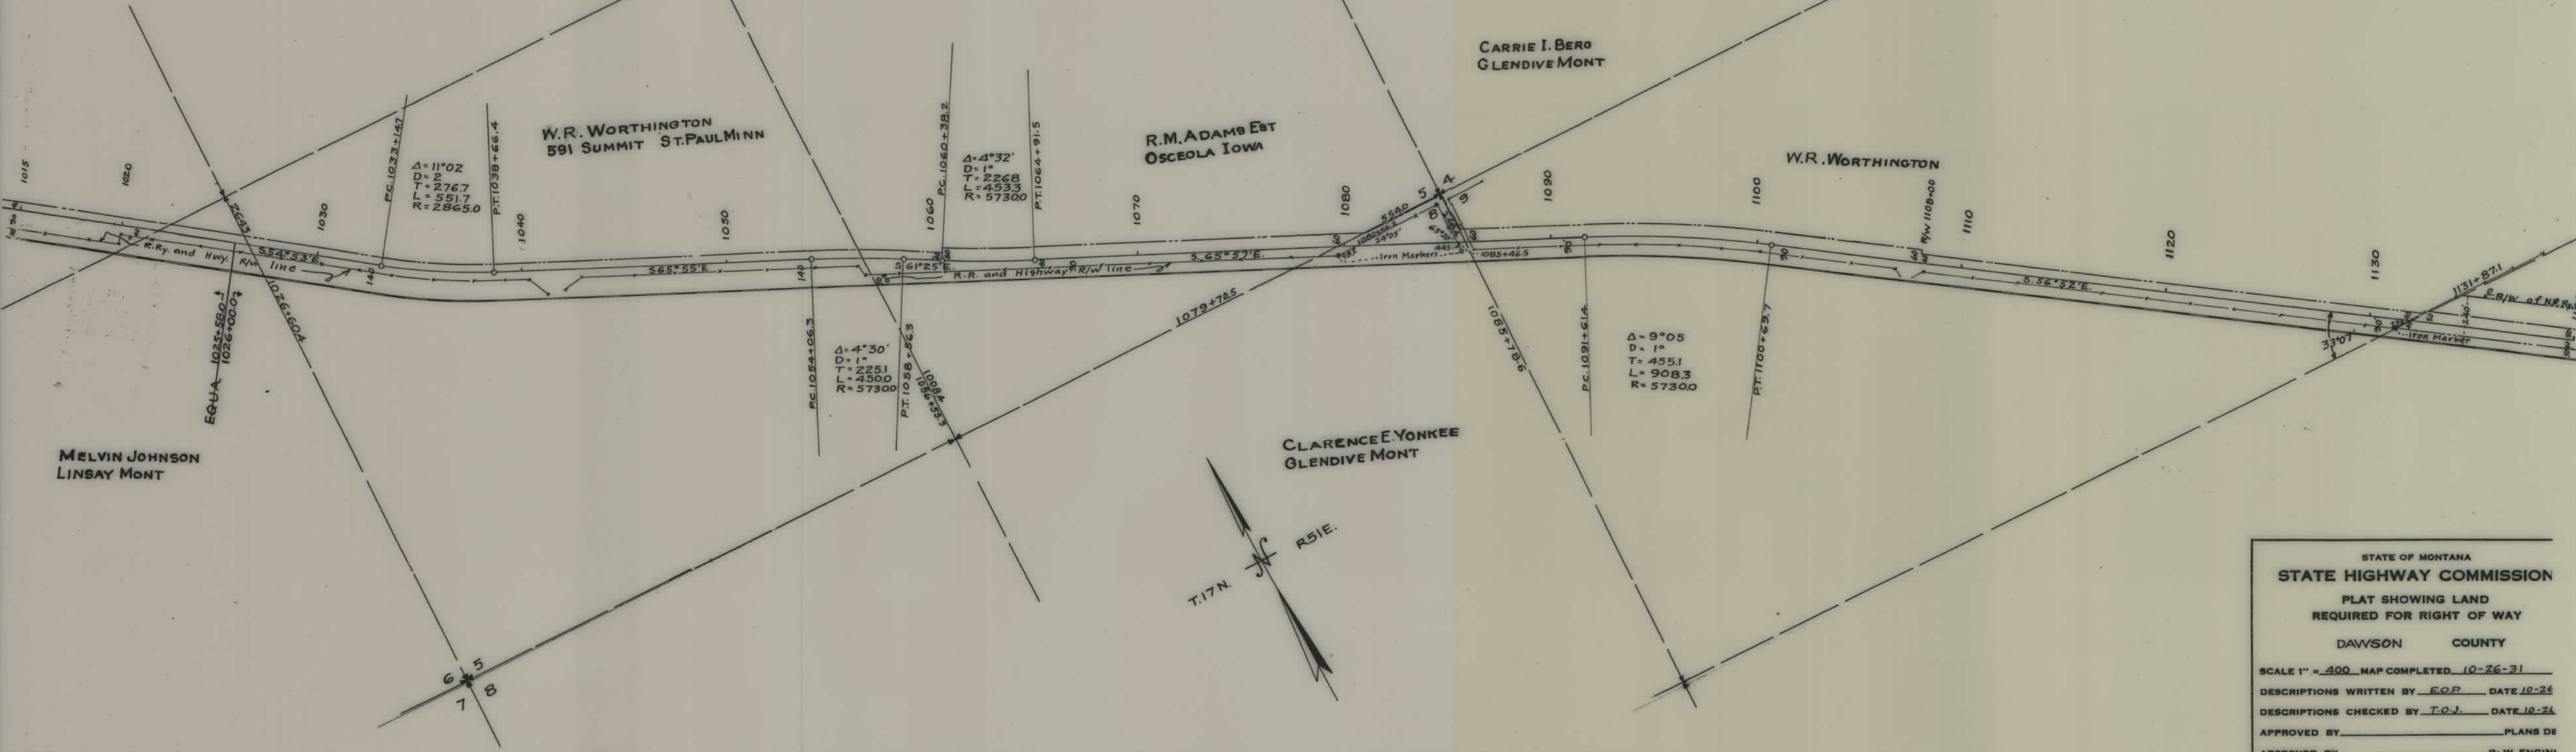

STATE OF MONTANA
STATE HIGHWAY COMMISSION
 PLAT SHOWING LAND
 REQUIRED FOR RIGHT OF WAY
 DAWSON COUNTY

SCALE 1" = 400' MAP COMPLETED 10-26-31
 DESCRIPTIONS WRITTEN BY E.O.R. DATE 10-26
 DESCRIPTIONS CHECKED BY T.O.J. DATE 10-26
 APPROVED BY _____ PLANS DE
 APPROVED BY _____ R-W ENGIN

FED. ROAD DIST. NO.	STATE	FED. AID PROJ. NO.	FISCAL YEAR	SHEET NO.	TOT. SHEETS
1	MONT.	246B		3	8

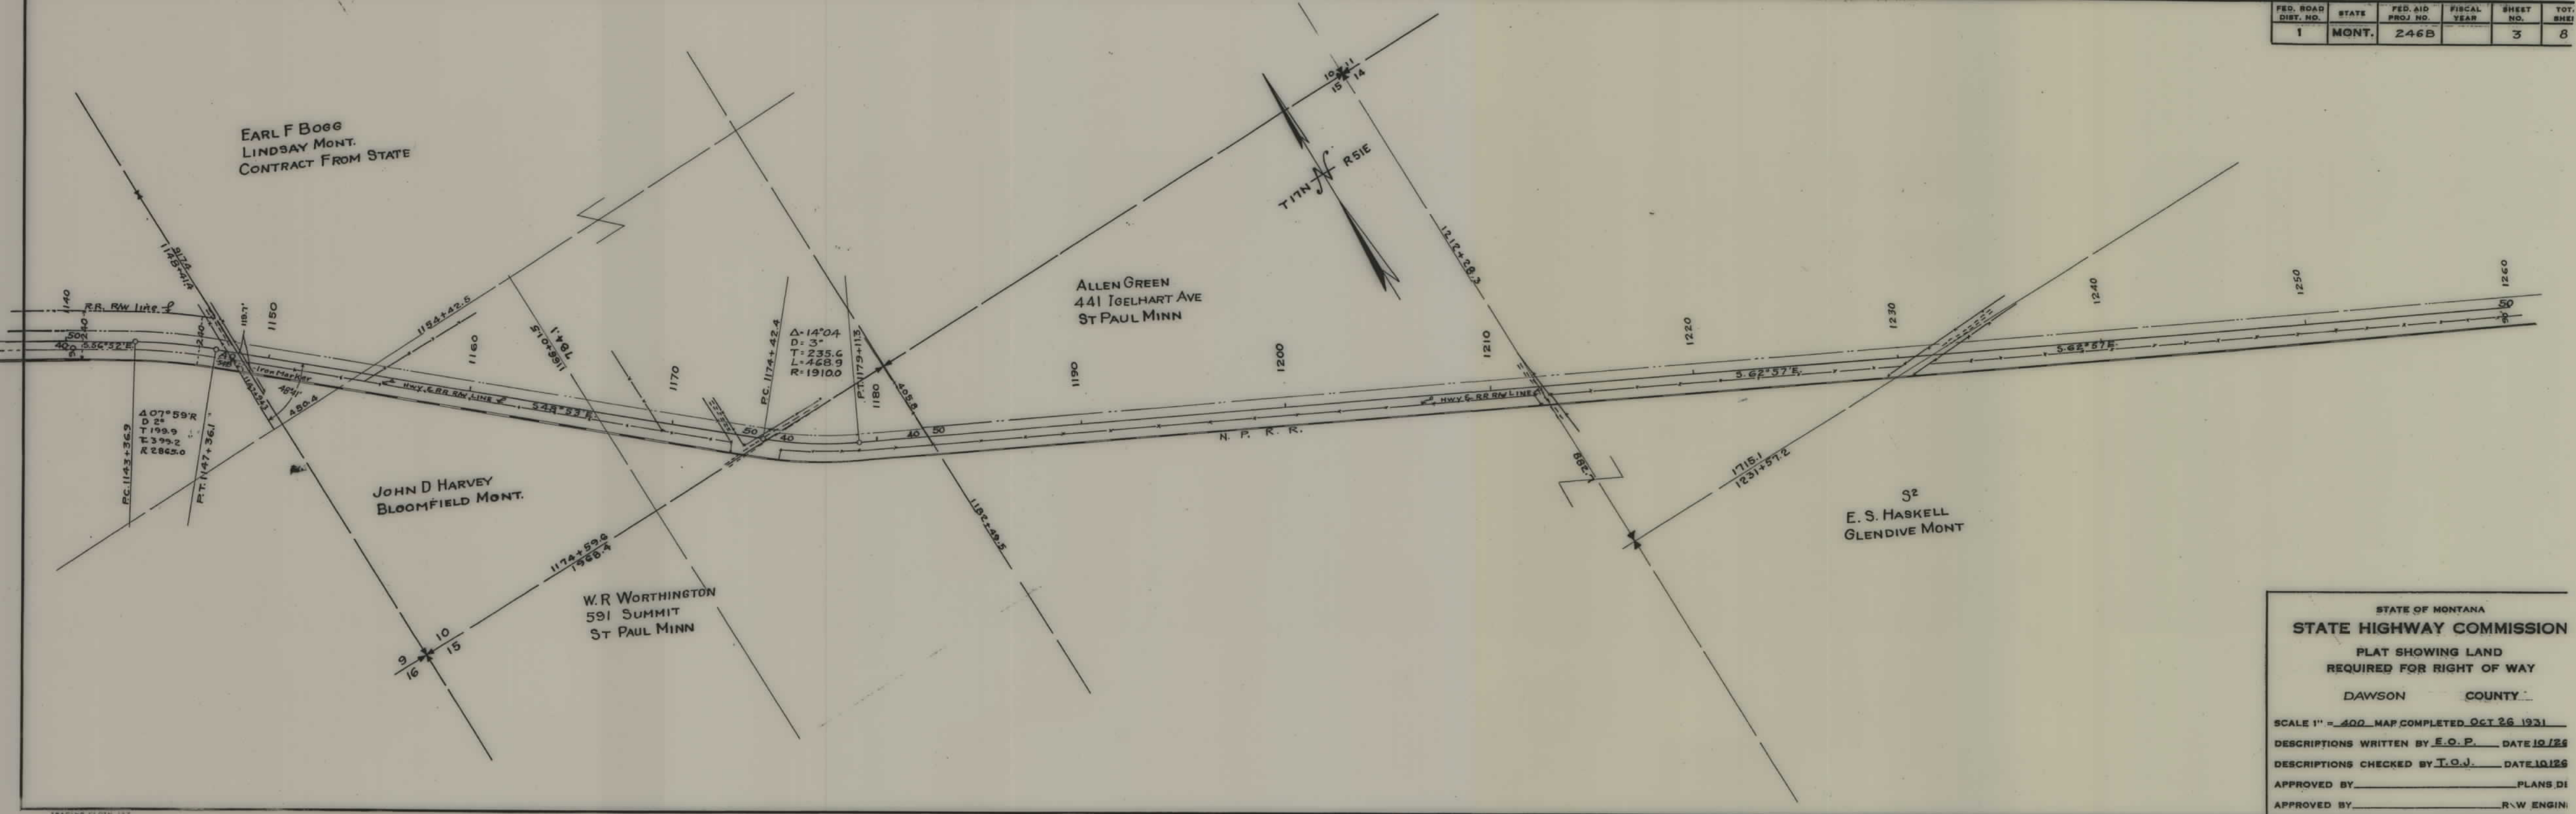

STATE OF MONTANA
STATE HIGHWAY COMMISSION
 PLAT SHOWING LAND
 REQUIRED FOR RIGHT OF WAY
 DAWSON COUNTY

SCALE 1" = 400' MAP COMPLETED OCT 26 1931


DESCRIPTIONS WRITTEN BY E.O.P. DATE 10/12/31

DESCRIPTIONS CHECKED BY T.O.J. DATE 10/12/31

APPROVED BY _____ PLANS DE

APPROVED BY _____ R.W. ENGINEER


FED. ROAD DIST. NO.	STATE	FED. AID PROJ. NO.	FISCAL YEAR	SHEET NO.	TOT SHEETS
1	MONT.	246B		4	8

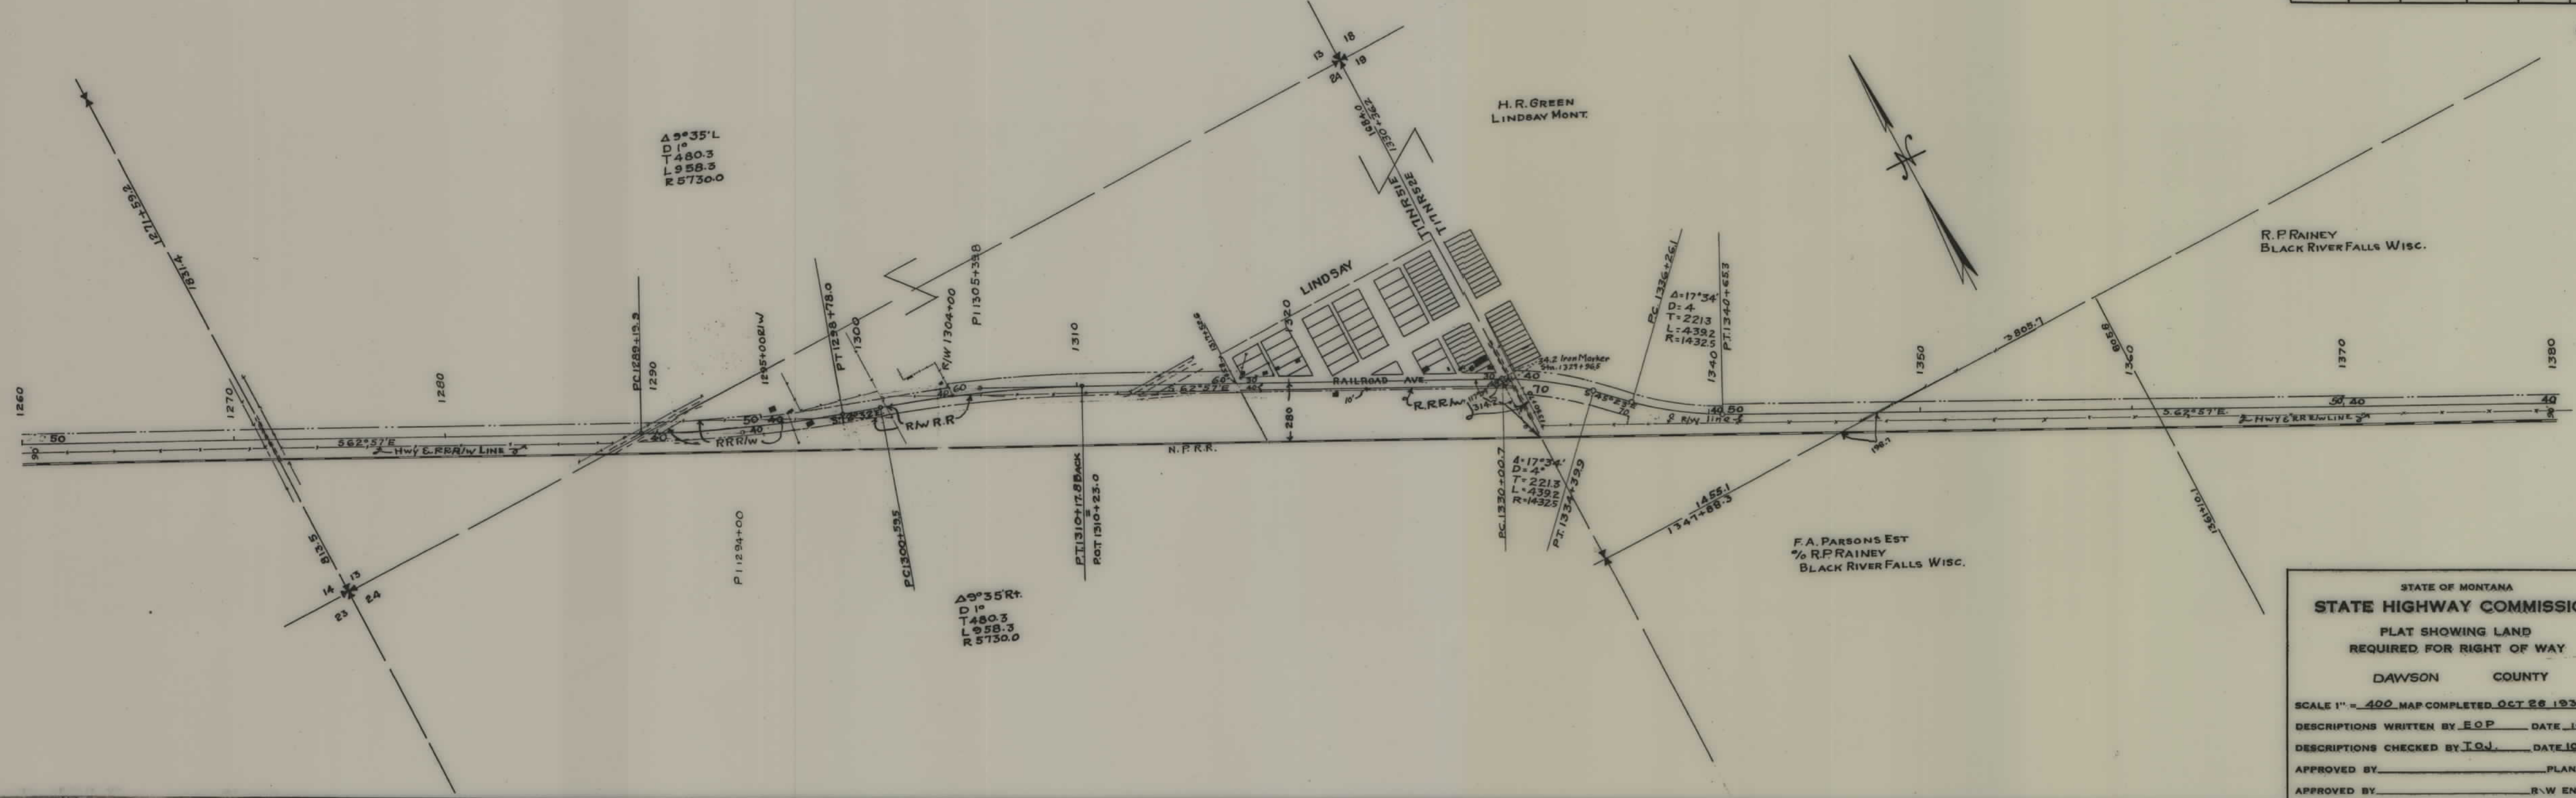

STATE OF MONTANA
STATE HIGHWAY COMMISSION
 PLAT SHOWING LAND
 REQUIRED FOR RIGHT OF WAY
 DAWSON COUNTY

SCALE 1" = 400' MAP COMPLETED OCT 26 1931
 DESCRIPTIONS WRITTEN BY EOP DATE 10/2
 DESCRIPTIONS CHECKED BY T.O.J. DATE 10/26
 APPROVED BY _____ PLANS DE
 APPROVED BY _____ R.W. ENGR.


FED. ROAD DIST. NO.	STATE	FED. AID PROJ. NO.	FISCAL YEAR	SHEET NO.	TOT SHE
1	MONT.	246B		7	8

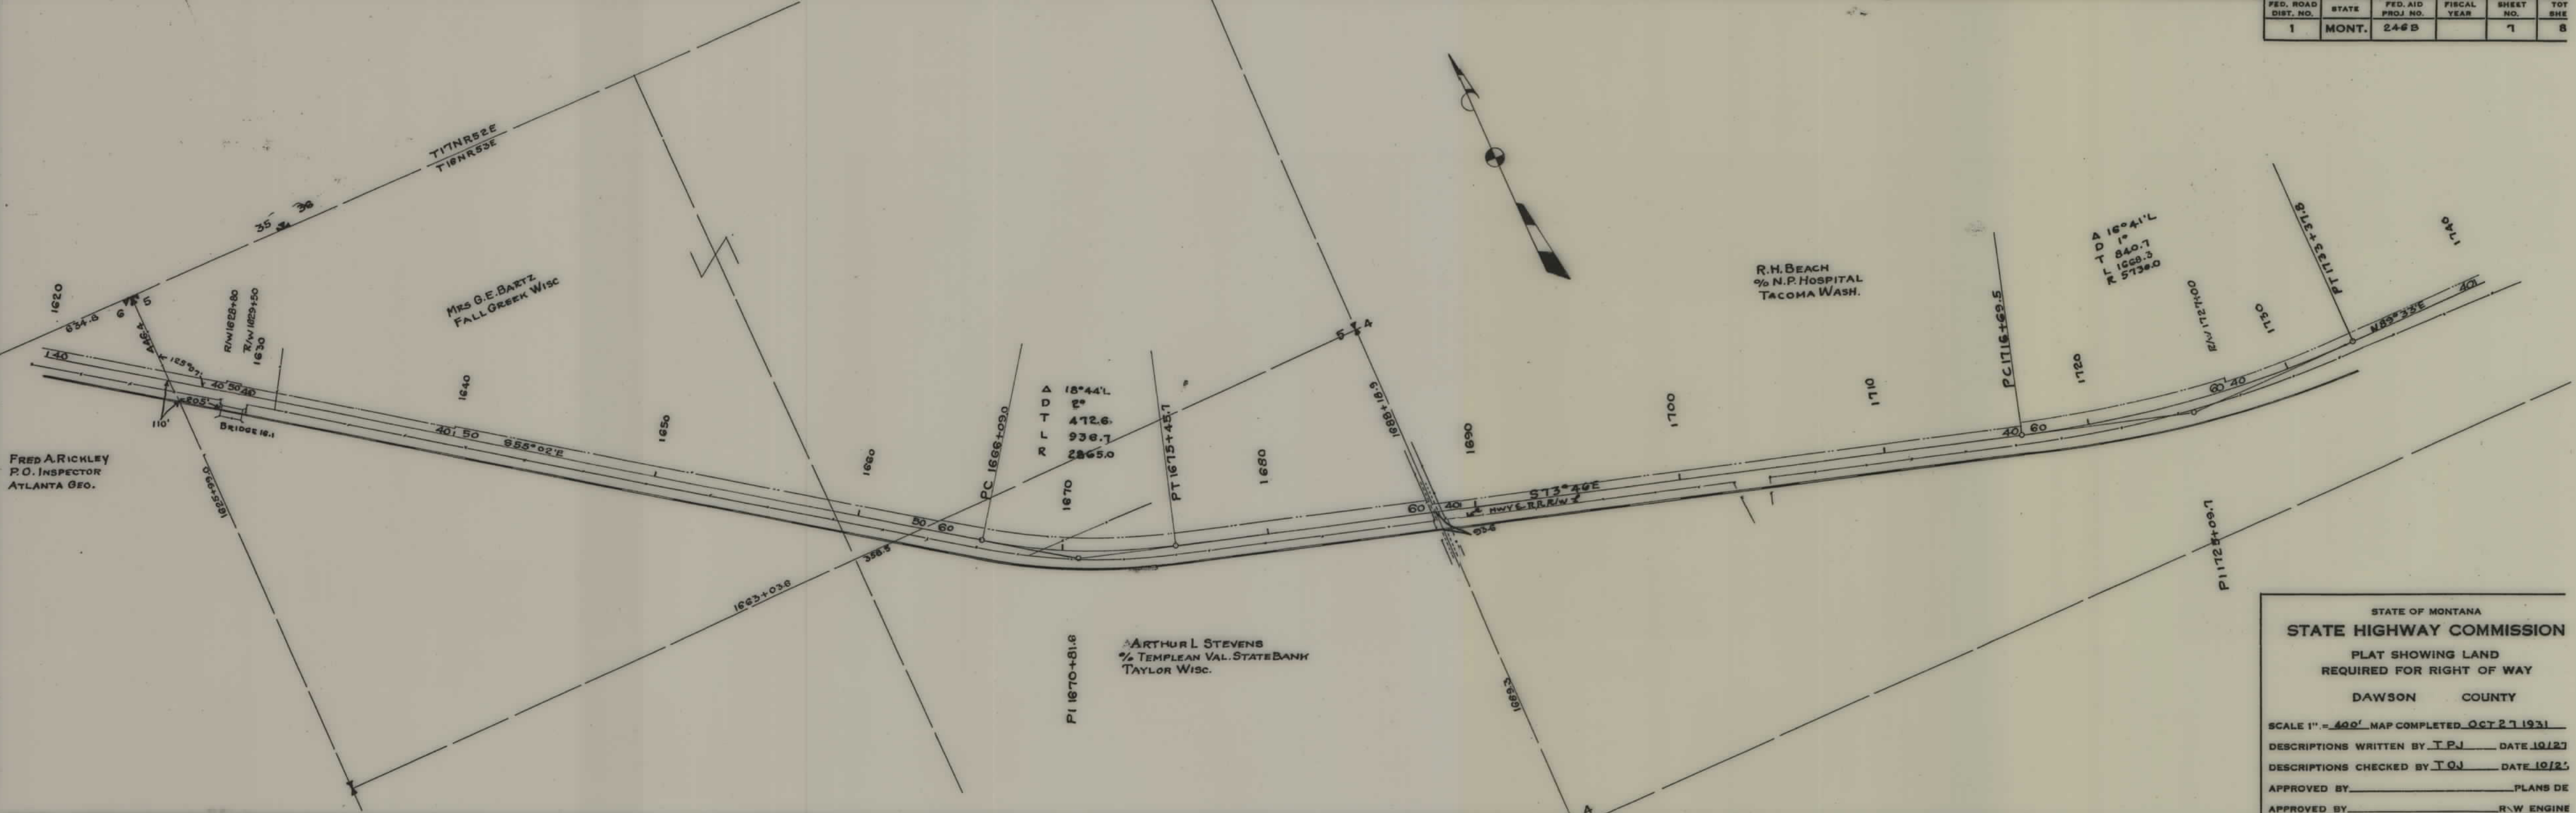

STATE OF MONTANA
STATE HIGHWAY COMMISSION
 PLAT SHOWING LAND
 REQUIRED FOR RIGHT OF WAY
 DAWSON COUNTY

SCALE 1" = 400' MAP COMPLETED OCT 27 1931
 DESCRIPTIONS WRITTEN BY T.P.J. DATE 10/27
 DESCRIPTIONS CHECKED BY T.O.J. DATE 10/27
 APPROVED BY _____ PLANS DE
 APPROVED BY _____ R.W. ENGINE

FED. ROAD DIST. NO.	STATE	FED. AID PROJ. NO.	FISCAL YEAR	SHEET NO.	TOT SHE
1	MONT.	246 B		8	8

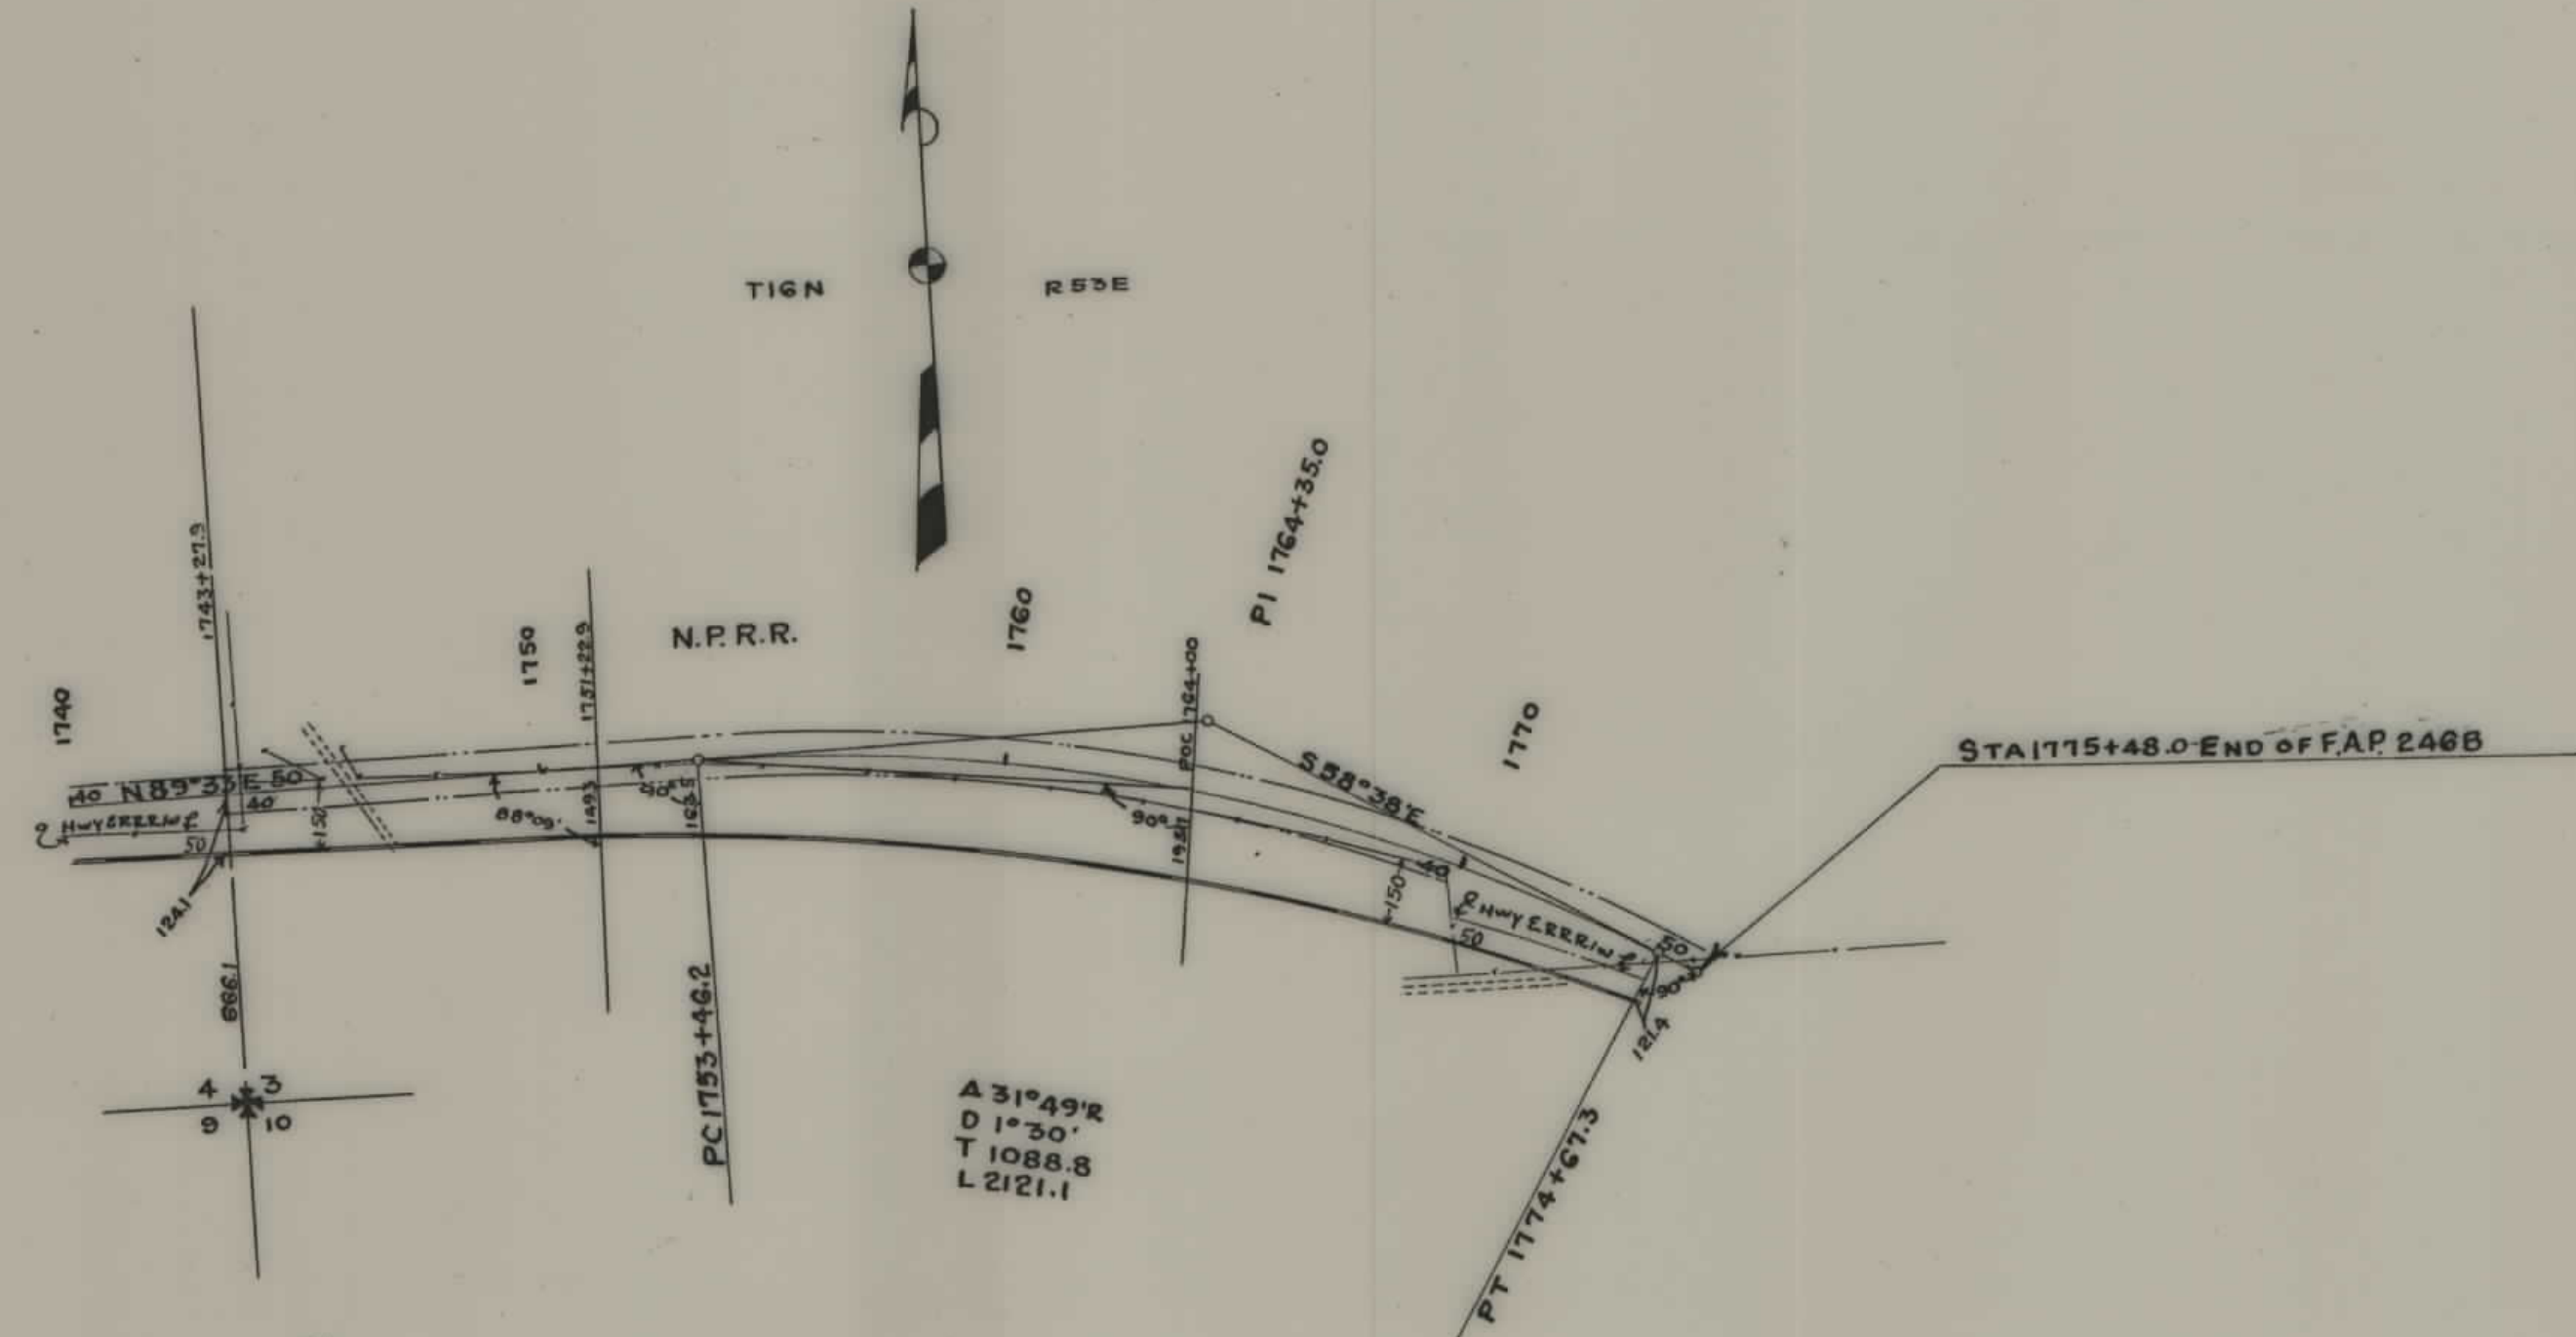

Δ 31° 49' 2"
D 1° 30'
T 1088.8
L 2121.1

STATE OF MONTANA
STATE HIGHWAY COMMISSION
PLAT SHOWING LAND
REQUIRED FOR RIGHT OF WAY
DAWSON COUNTY
SCALE 1" = 400' MAP COMPLETED OCT 27 1931
DESCRIPTIONS WRITTEN BY TPJ DATE 10/2
DESCRIPTIONS CHECKED BY TOJ DATE 10/2
APPROVED BY _____ PLANS D
APPROVED BY _____ R.W. ENGIN