


PLANS
NOT
TO
SCALE


FED. ROAD DIST. NO.	STATE	FED. AID PROJ. NO.	FISCAL YEAR	SHEET NO.	TOTAL SHEETS
1	MONT.	247-A		1	3

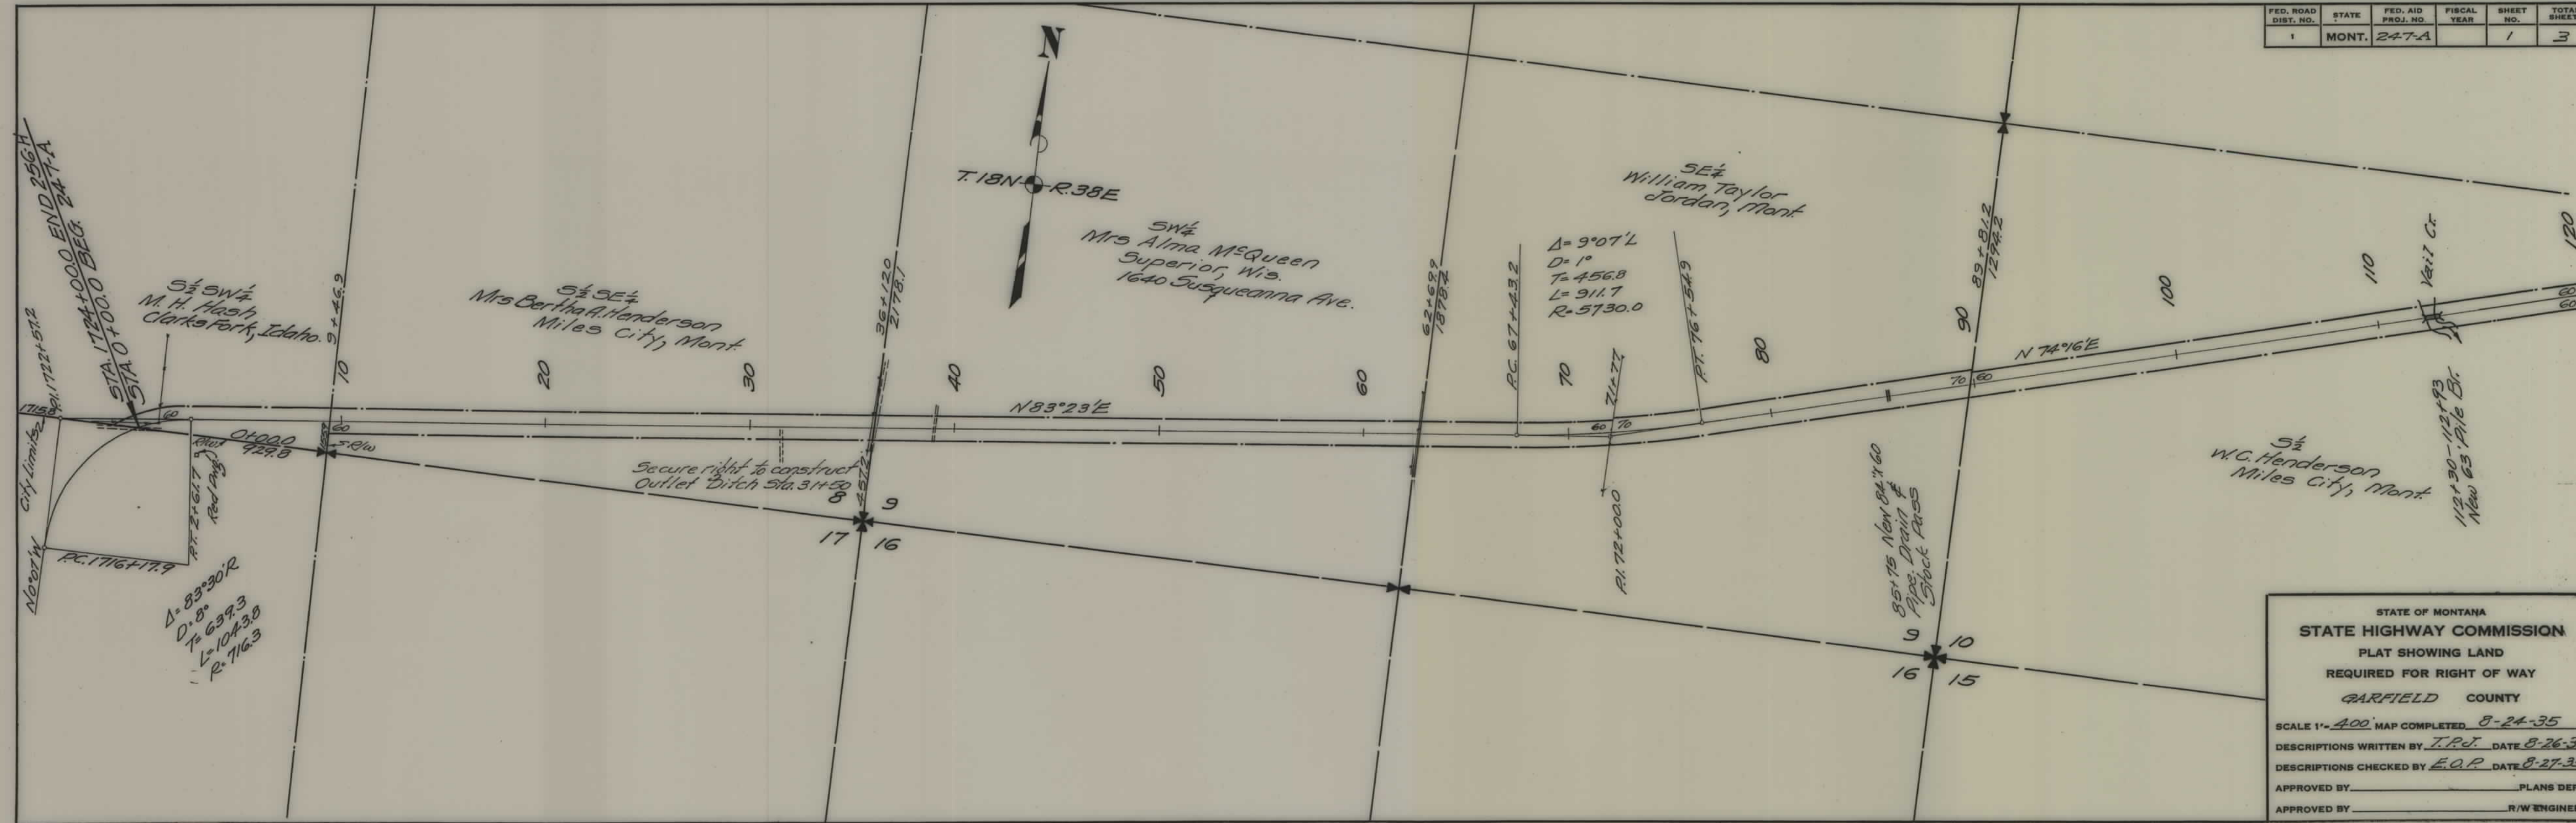


STATE OF MONTANA
STATE HIGHWAY COMMISSION
 PLAT SHOWING LAND
 REQUIRED FOR RIGHT OF WAY
 GARFIELD COUNTY

SCALE 1" = 400' MAP COMPLETED 8-24-35
 DESCRIPTIONS WRITTEN BY T.P.J. DATE 8-26-35
 DESCRIPTIONS CHECKED BY E.O.P. DATE 8-27-35
 APPROVED BY _____ PLANS DEPT.
 APPROVED BY _____ R/W ENGINEER

FED. ROAD DIST. NO.	STATE	FED. AID PROJ. NO.	FISCAL YEAR	SHEET NO.	TOTAL SHEETS
1	MONT.	247-A		2	3

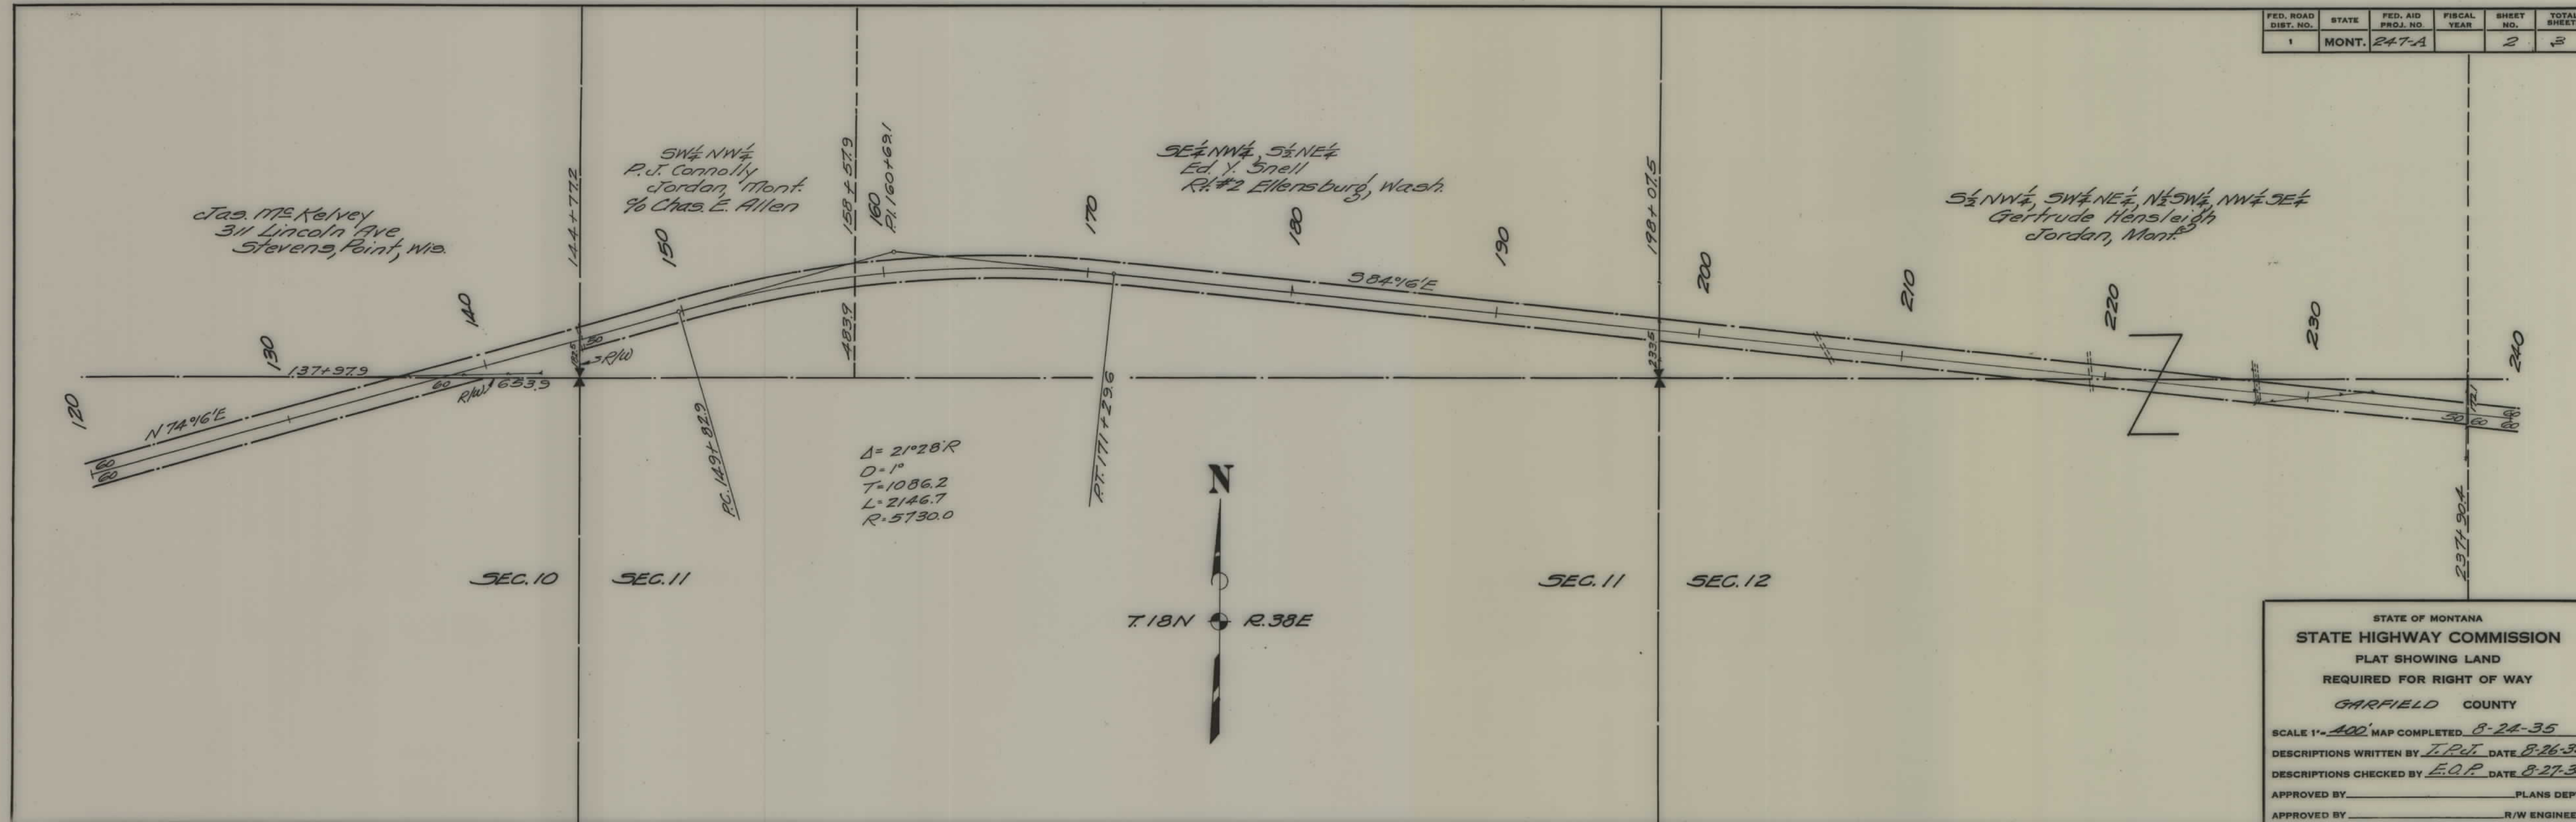

FED. ROAD DIST. NO.	STATE	FED. AID PROJ. NO.	FISCAL YEAR	SHEET NO.	TOTAL SHEETS
1	MONT.	247-A		3	3

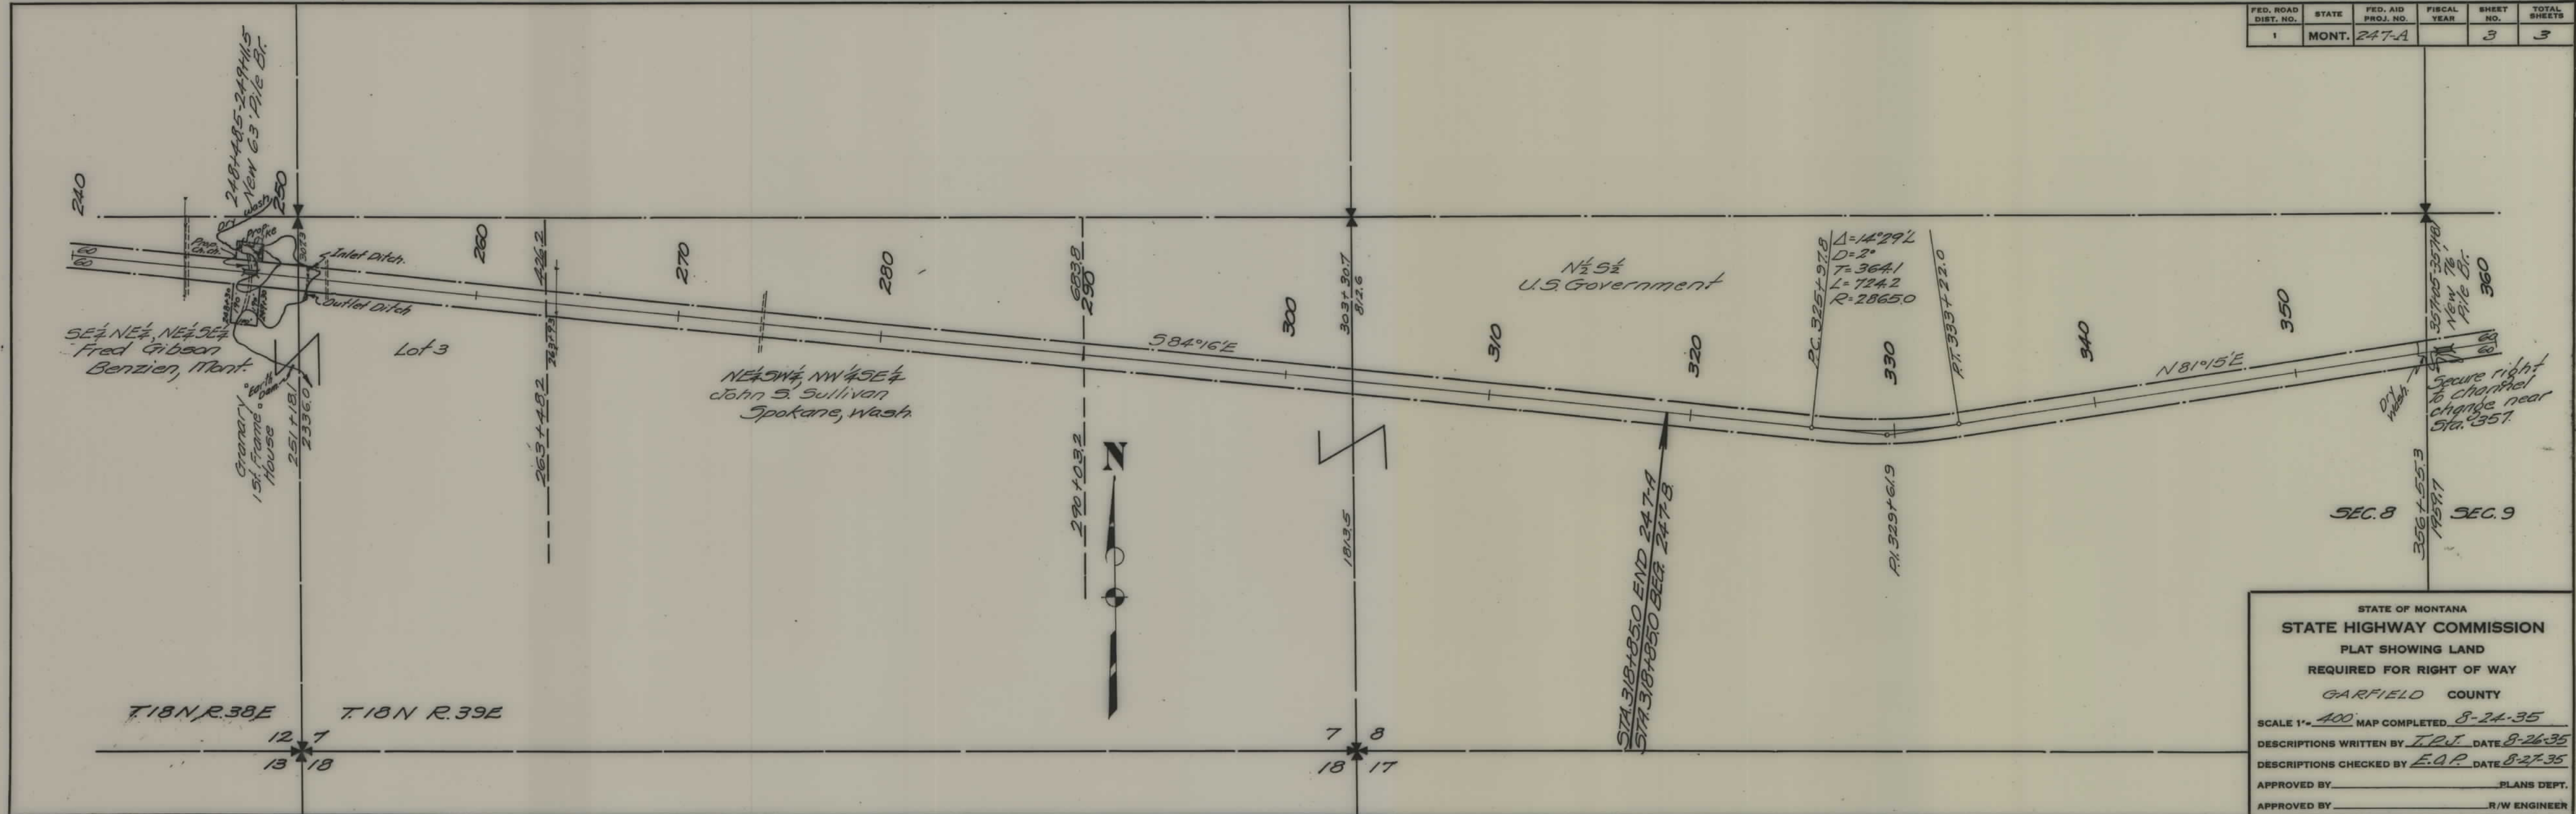

STATE OF MONTANA
 STATE HIGHWAY COMMISSION
 PLAT SHOWING LAND
 REQUIRED FOR RIGHT OF WAY
 GARFIELD COUNTY

SCALE 1" = 400' MAP COMPLETED 8-24-35
 DESCRIPTIONS WRITTEN BY T.P.J. DATE 8-26-35
 DESCRIPTIONS CHECKED BY E.Q.P. DATE 8-27-35
 APPROVED BY _____ PLANS DEPT.
 APPROVED BY _____ R/W ENGINEER