



PLANS
NOT
TO
SCALE

FILE NO.	STATE	F.A.P.	SHEET NO.	TOTAL SHEETS
1	MONT.	247A	1	4

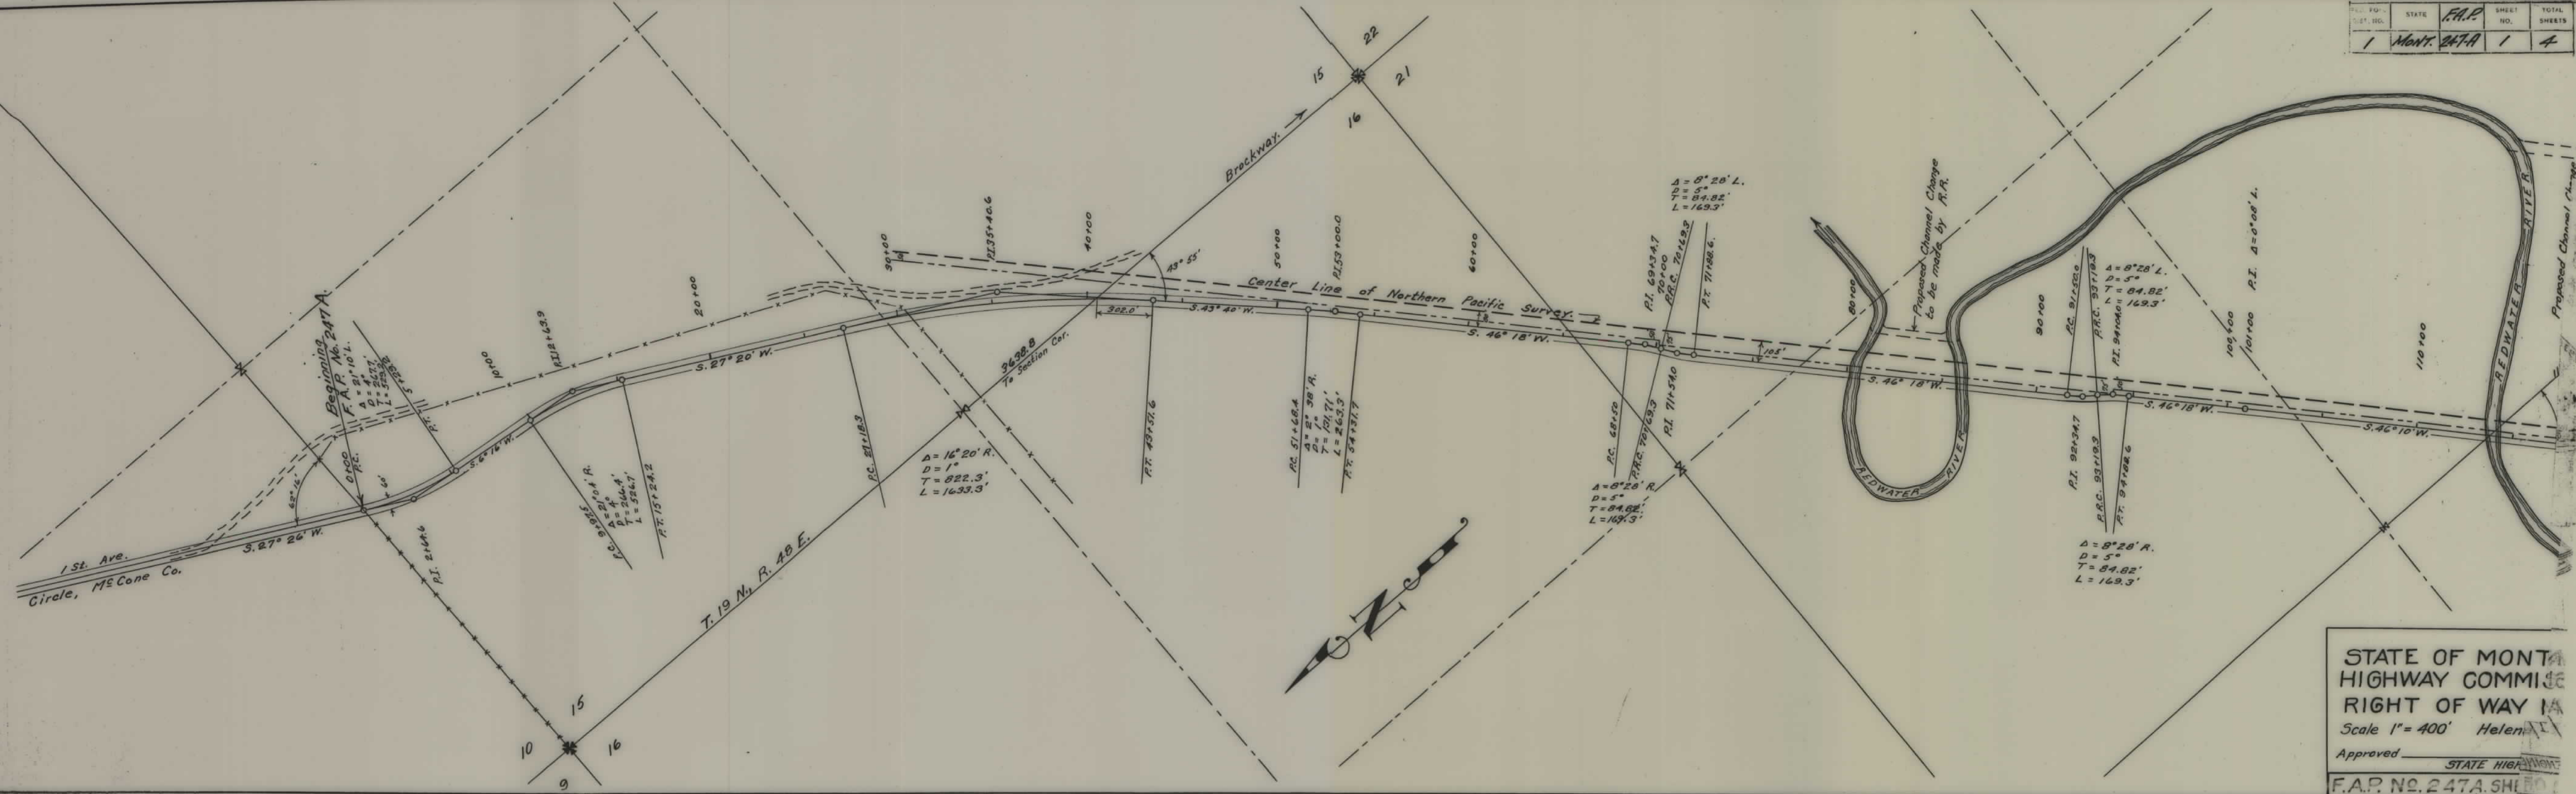


STATE OF MONT
HIGHWAY COMMISSION
RIGHT OF WAY
Scale 1" = 400' Helen
Approved _____
F.A.P. No. 247A. SHI

NO.	DATE	F.A.P.	SHEET	TOTAL
1	MONT. 247-A	2	4	

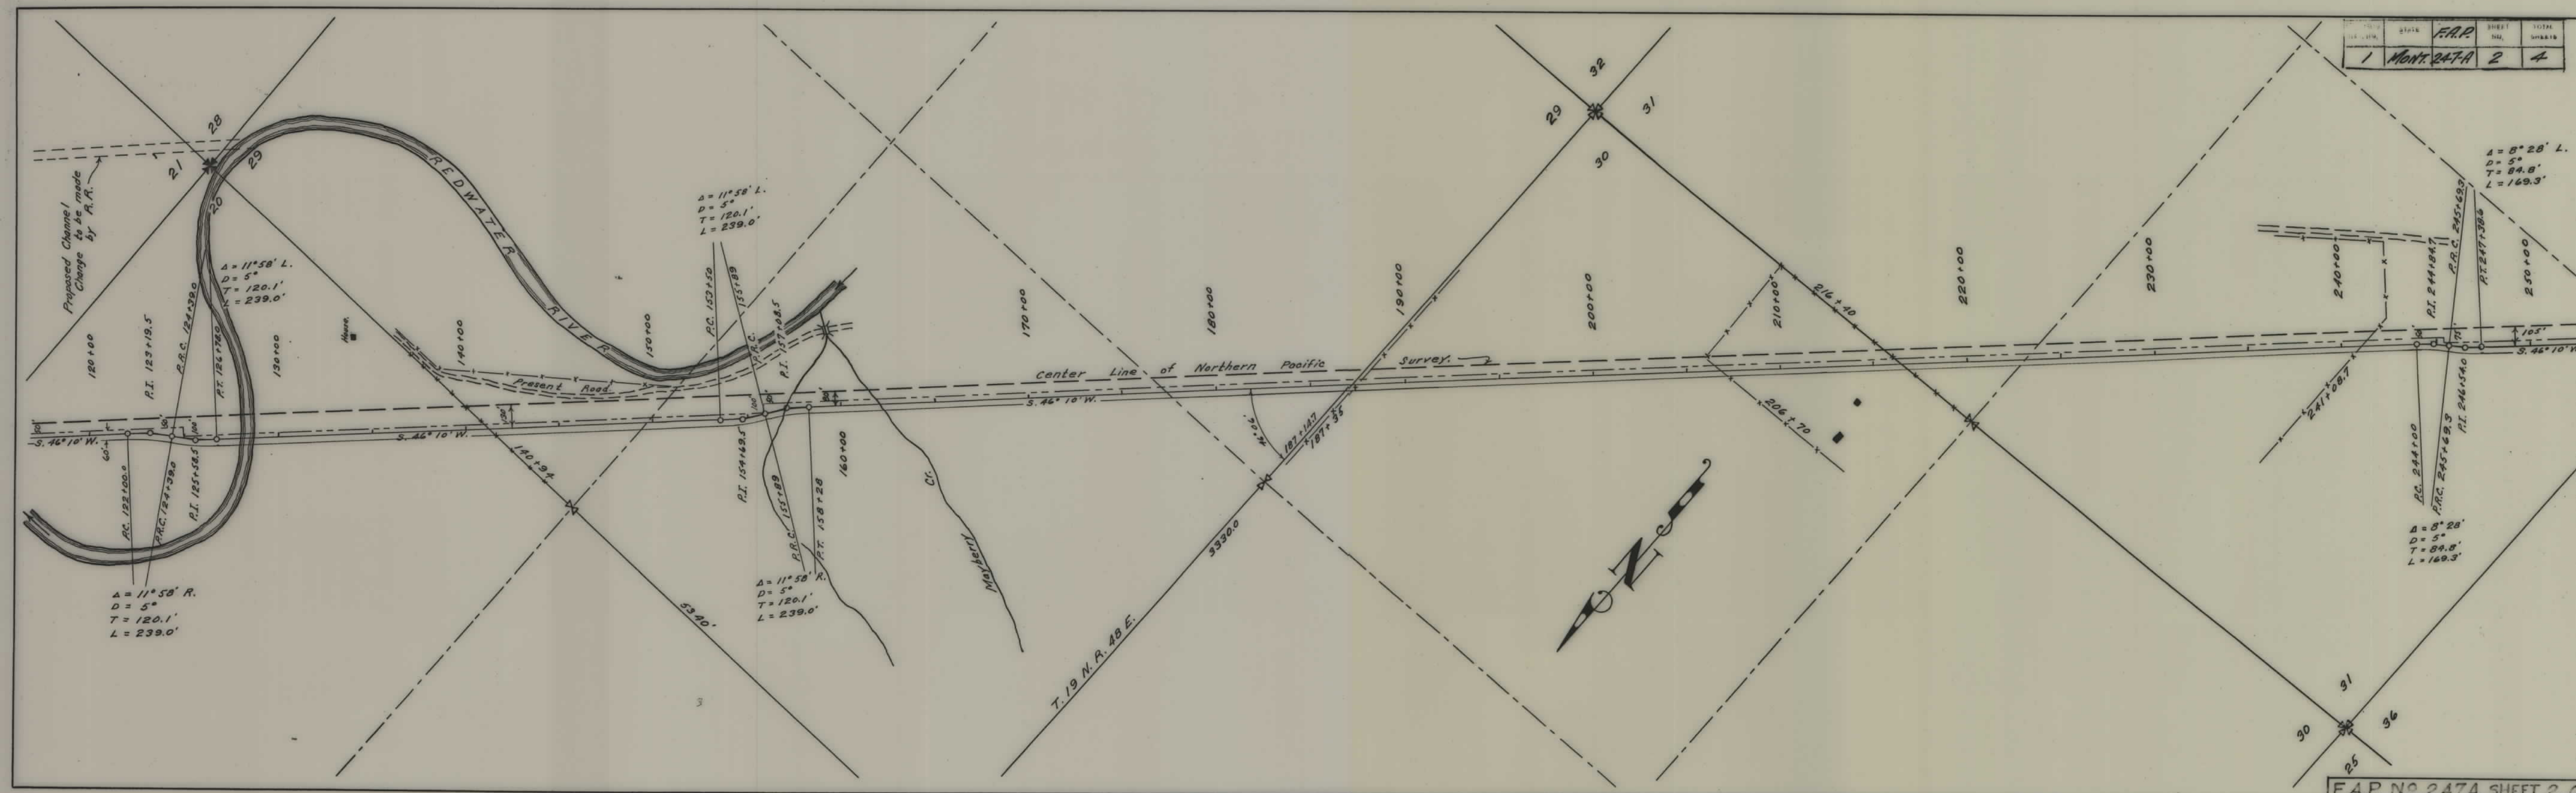

STATE	F.A.P. NO.	SHEET NO.	TOTAL SHEETS
1 MONT.	247-A	3	4

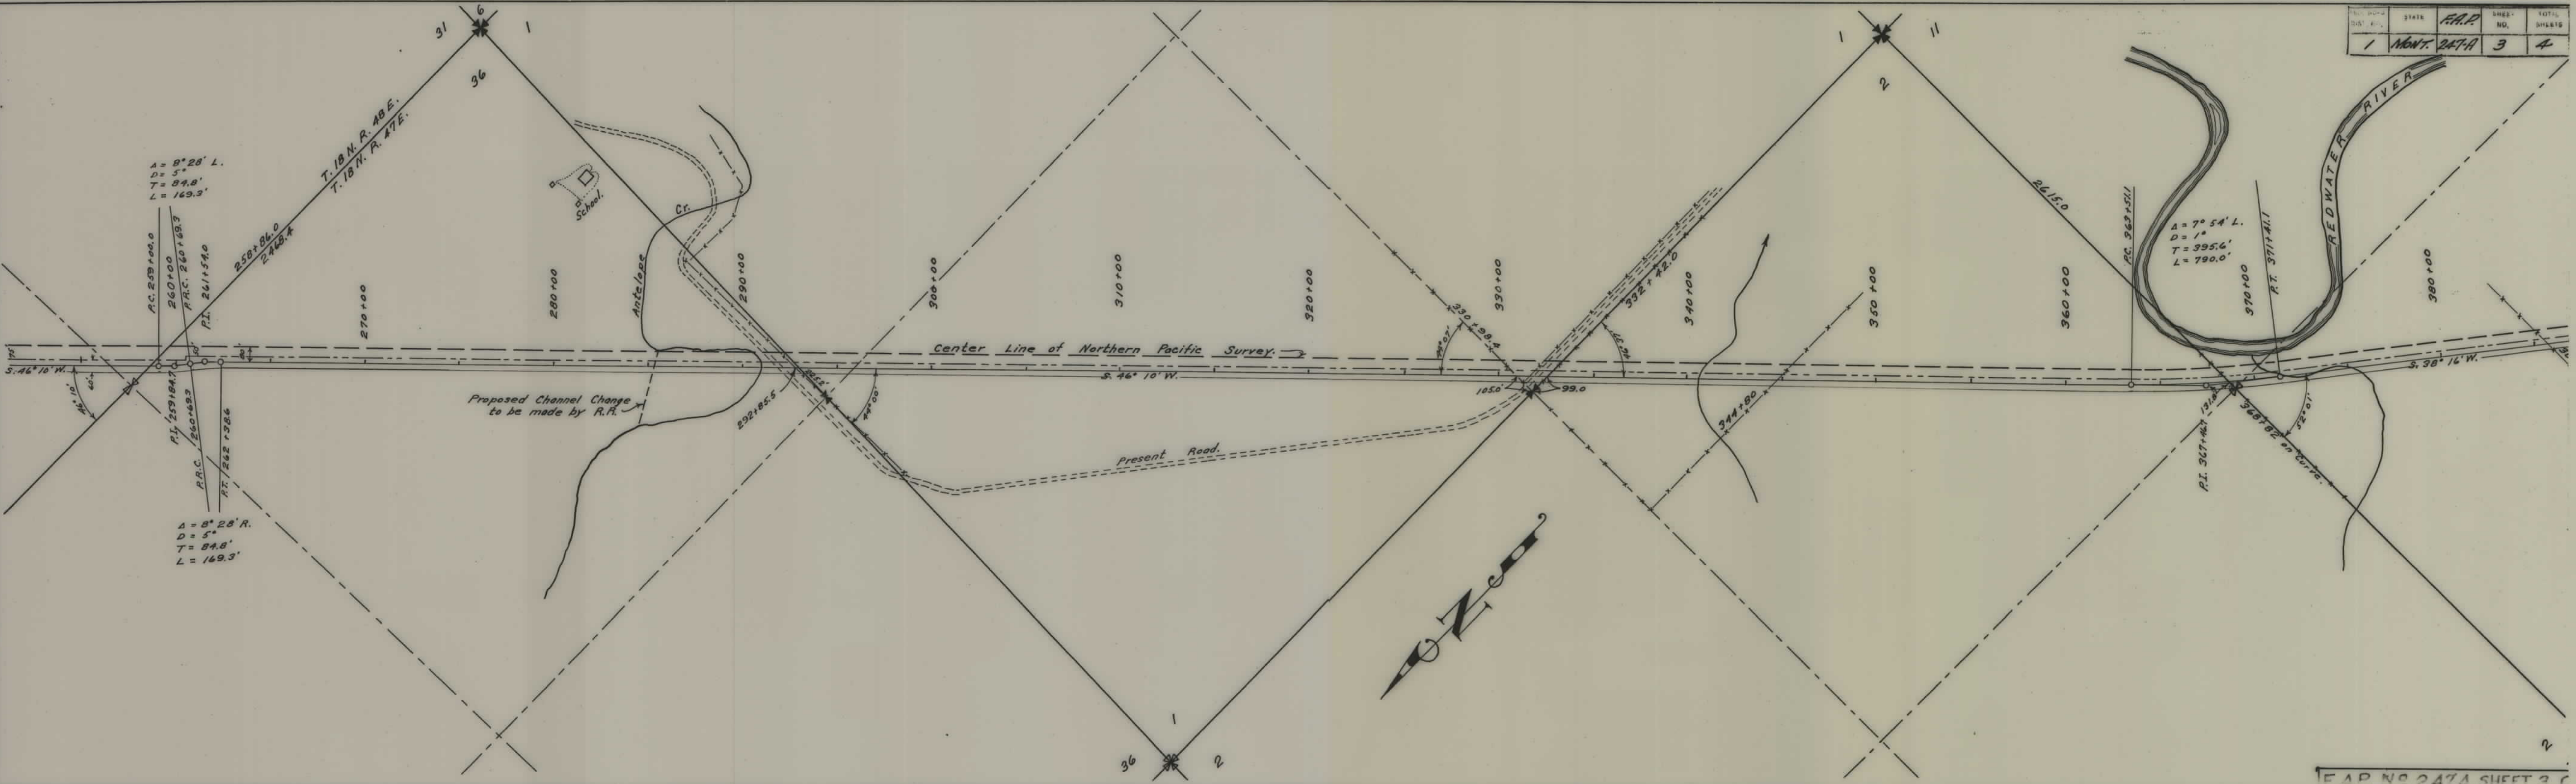

F.A.P. NO. 247-A. SHEET 3 C

PED. FORM DIST. NO.	STATE	F.A.P.	SHEET NO.	TOTAL SHEETS
1	MONT.	247A	4	4

