



PLANS
NOT
TO
SCALE

FED. ROAD DIST. NO.	STATE	FED. AID PROJ. NO.	FISCAL YEAR	SHEET NO.	TOTAL SHEET
1	MONT.	247C		1	6

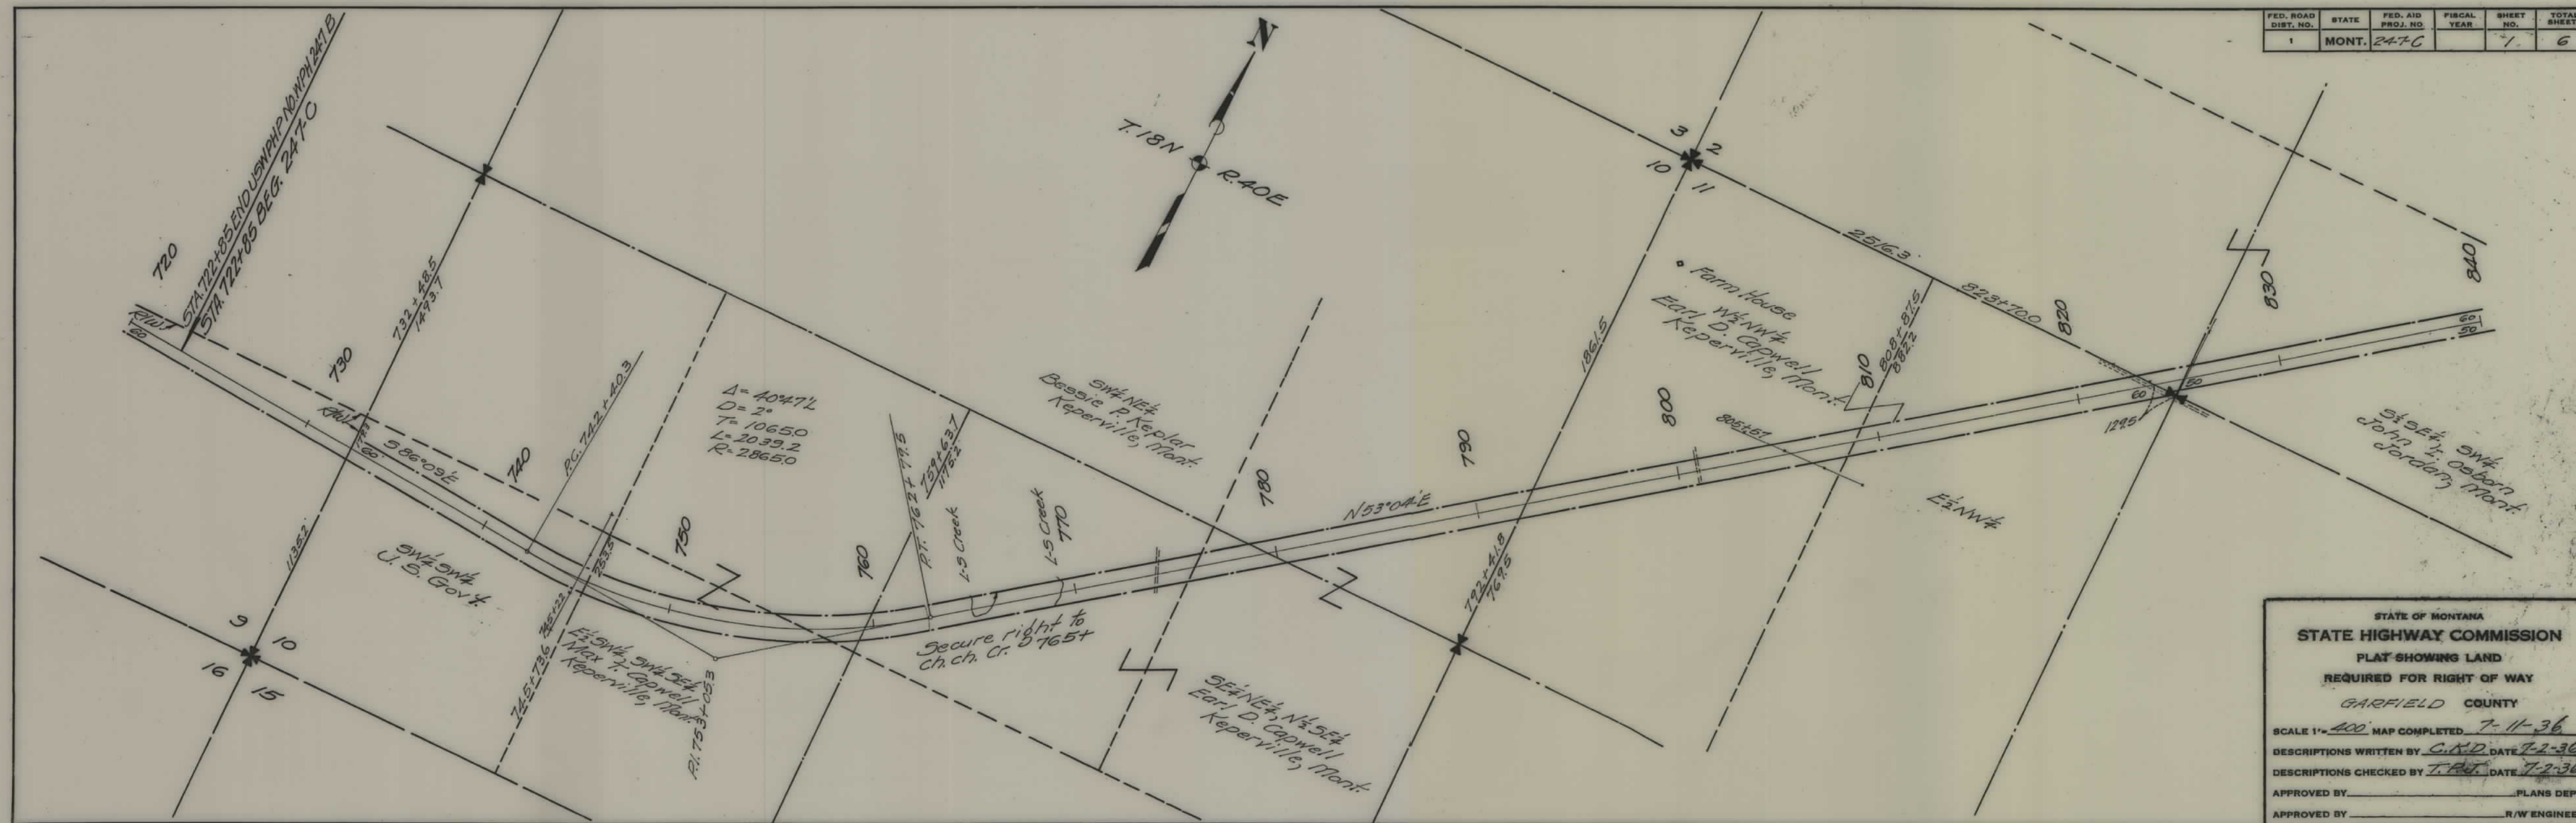


FED. ROAD DIST. NO.	STATE	FED. AID PROJ. NO.	FISCAL YEAR	SHEET NO.	TOTAL SHEETS
1	MONT.	247-C		2	6

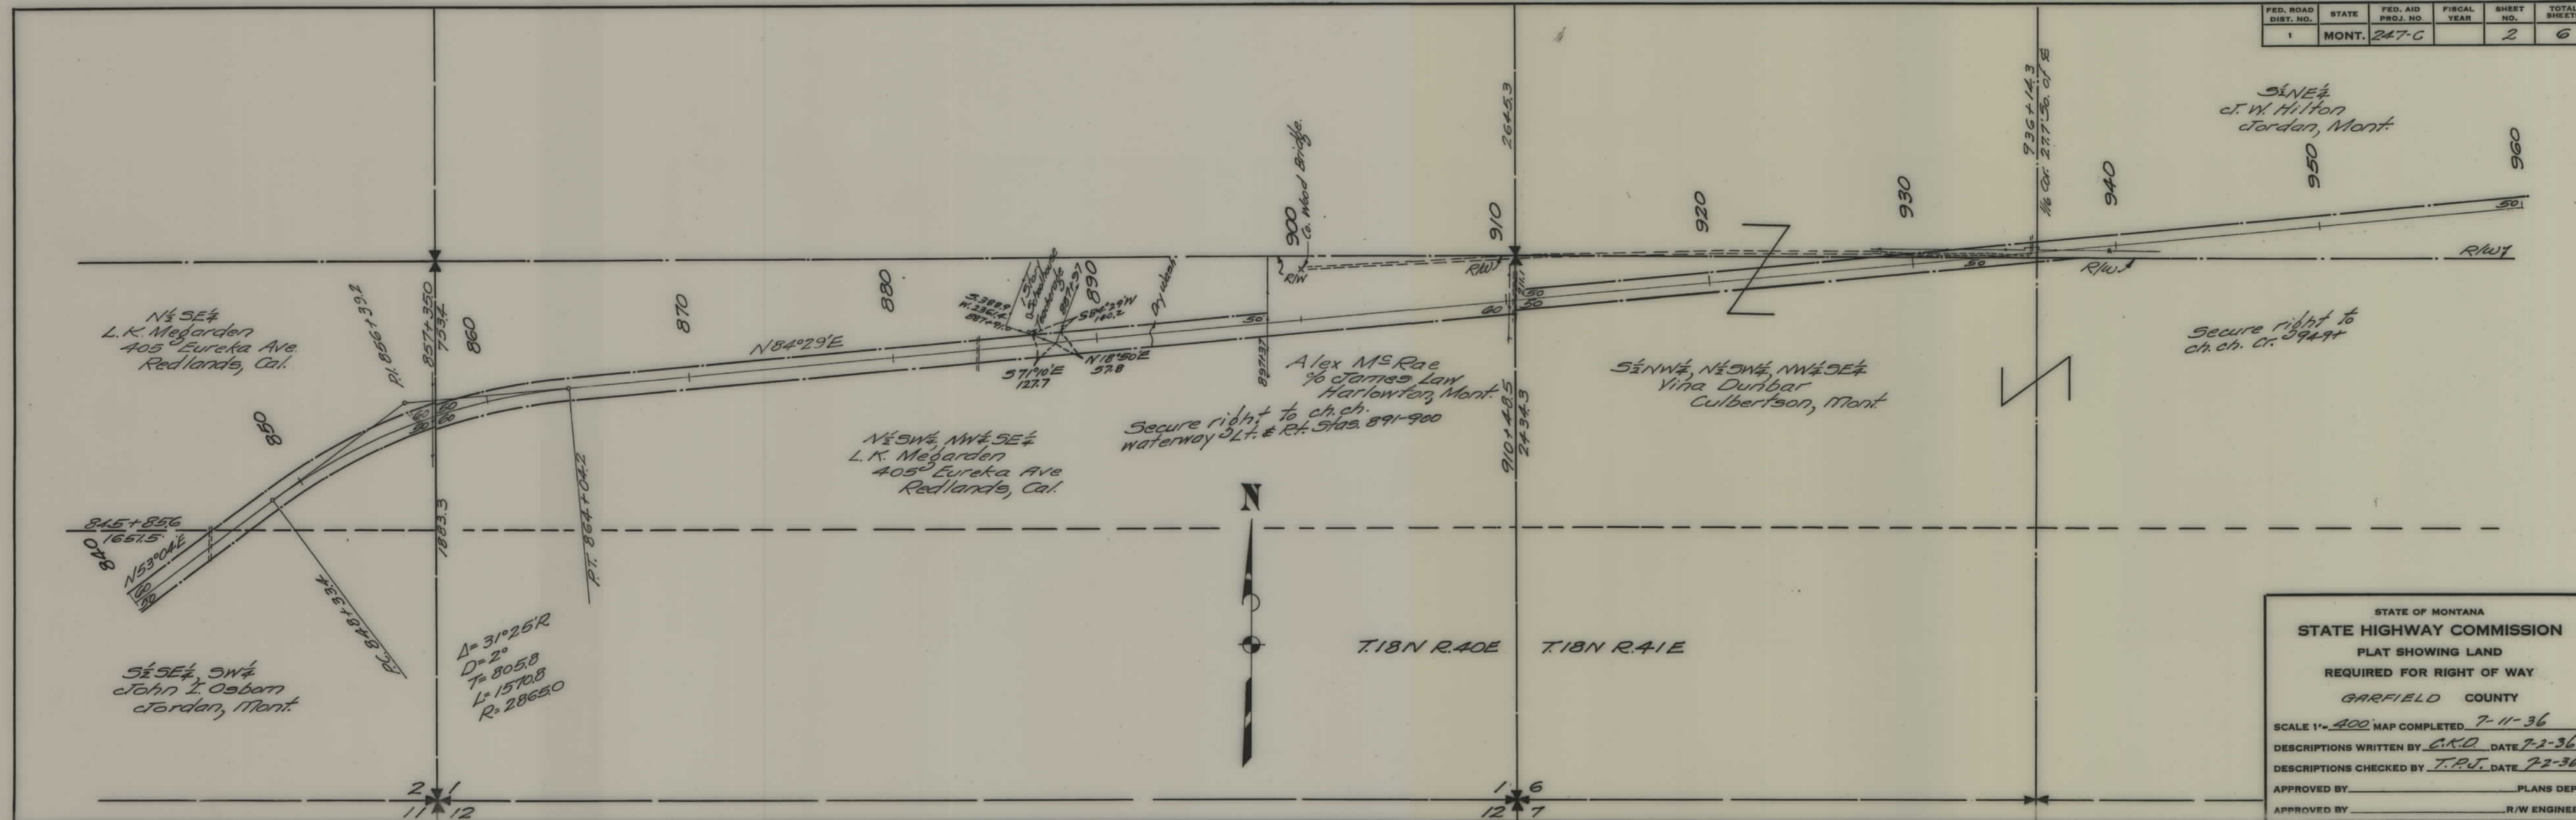


STATE OF MONTANA
STATE HIGHWAY COMMISSION
 PLAT SHOWING LAND
 REQUIRED FOR RIGHT OF WAY
 GARFIELD COUNTY

SCALE 1" = 400' MAP COMPLETED 7-11-36
 DESCRIPTIONS WRITTEN BY C.K.D. DATE 7-2-36
 DESCRIPTIONS CHECKED BY T.P.J. DATE 7-2-36


APPROVED BY _____ PLANS DEPT.
 APPROVED BY _____ R/W ENGINEER

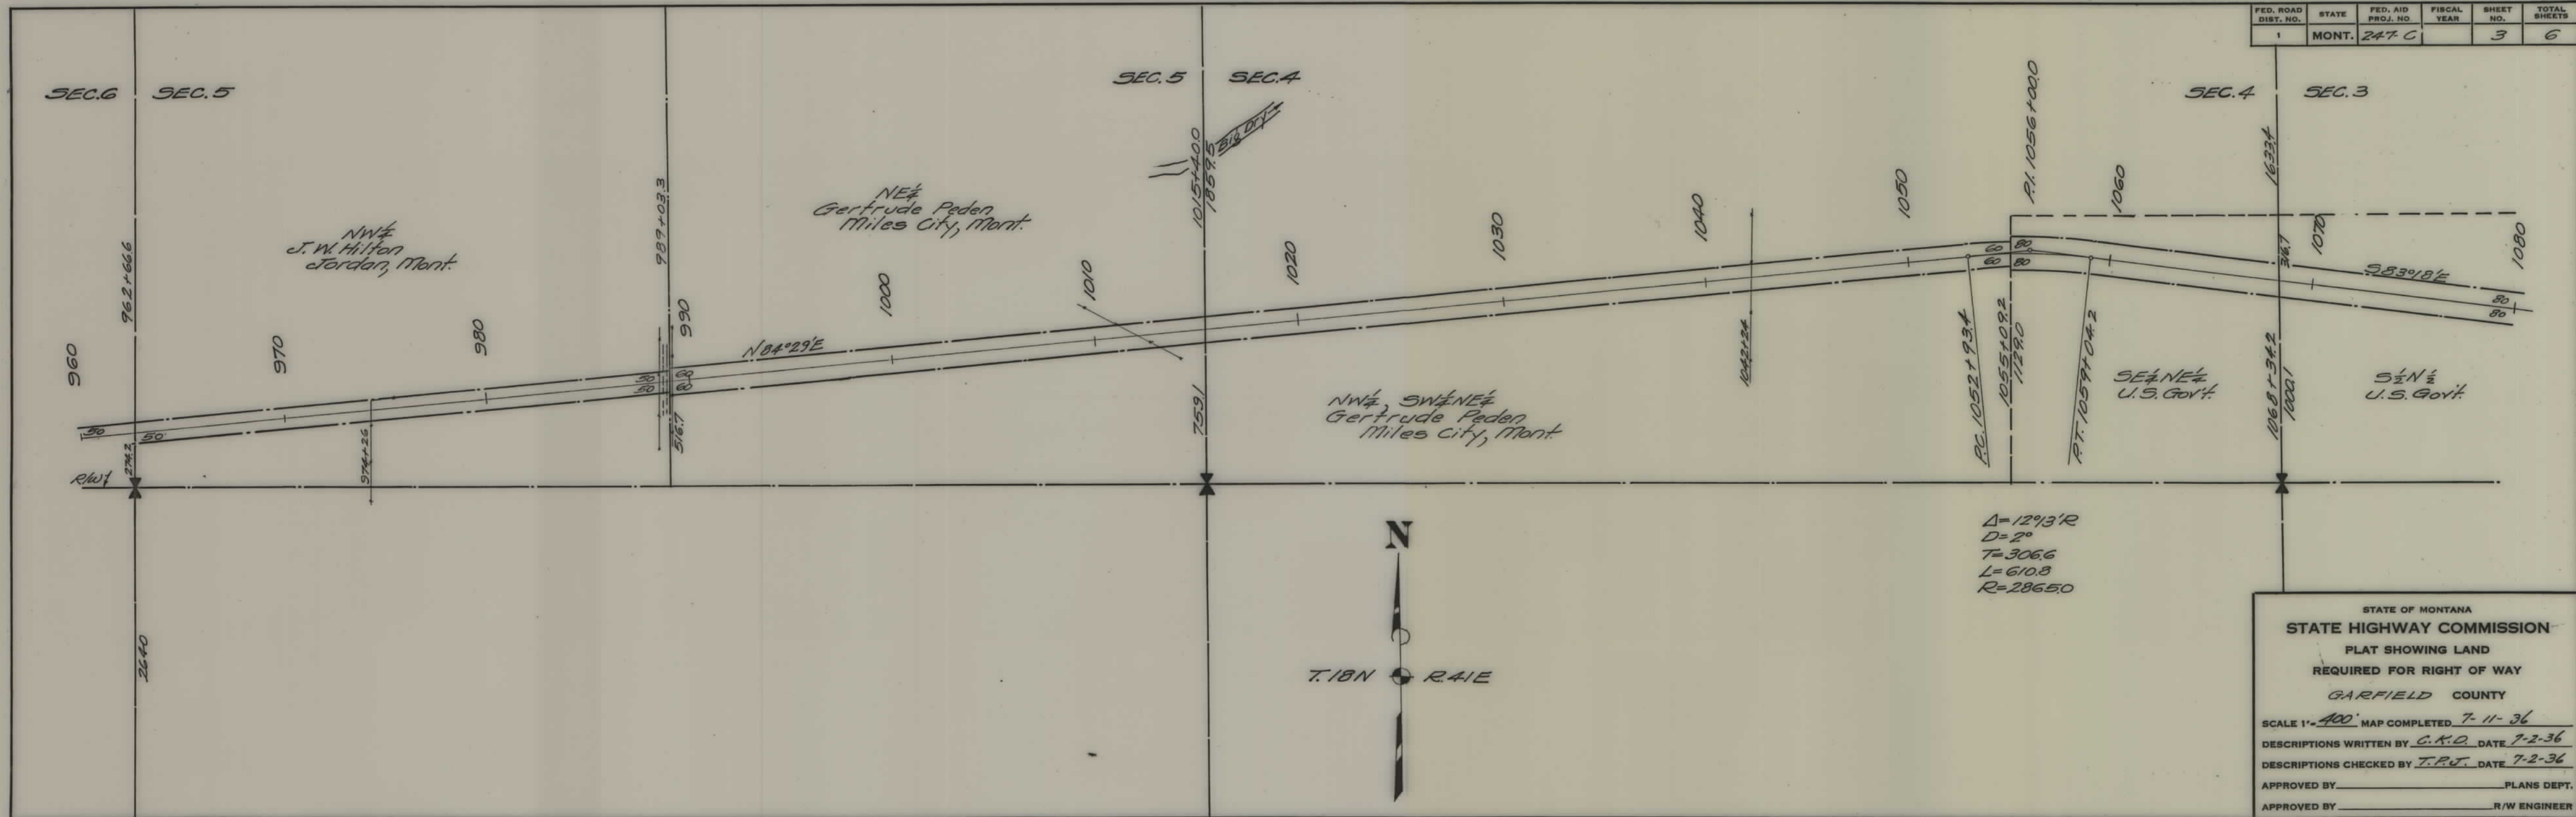

FED. ROAD DIST. NO.	STATE	FED. AID PROJ. NO.	FISCAL YEAR	SHEET NO.	TOTAL SHEETS
1	MONT.	247-C		4	6

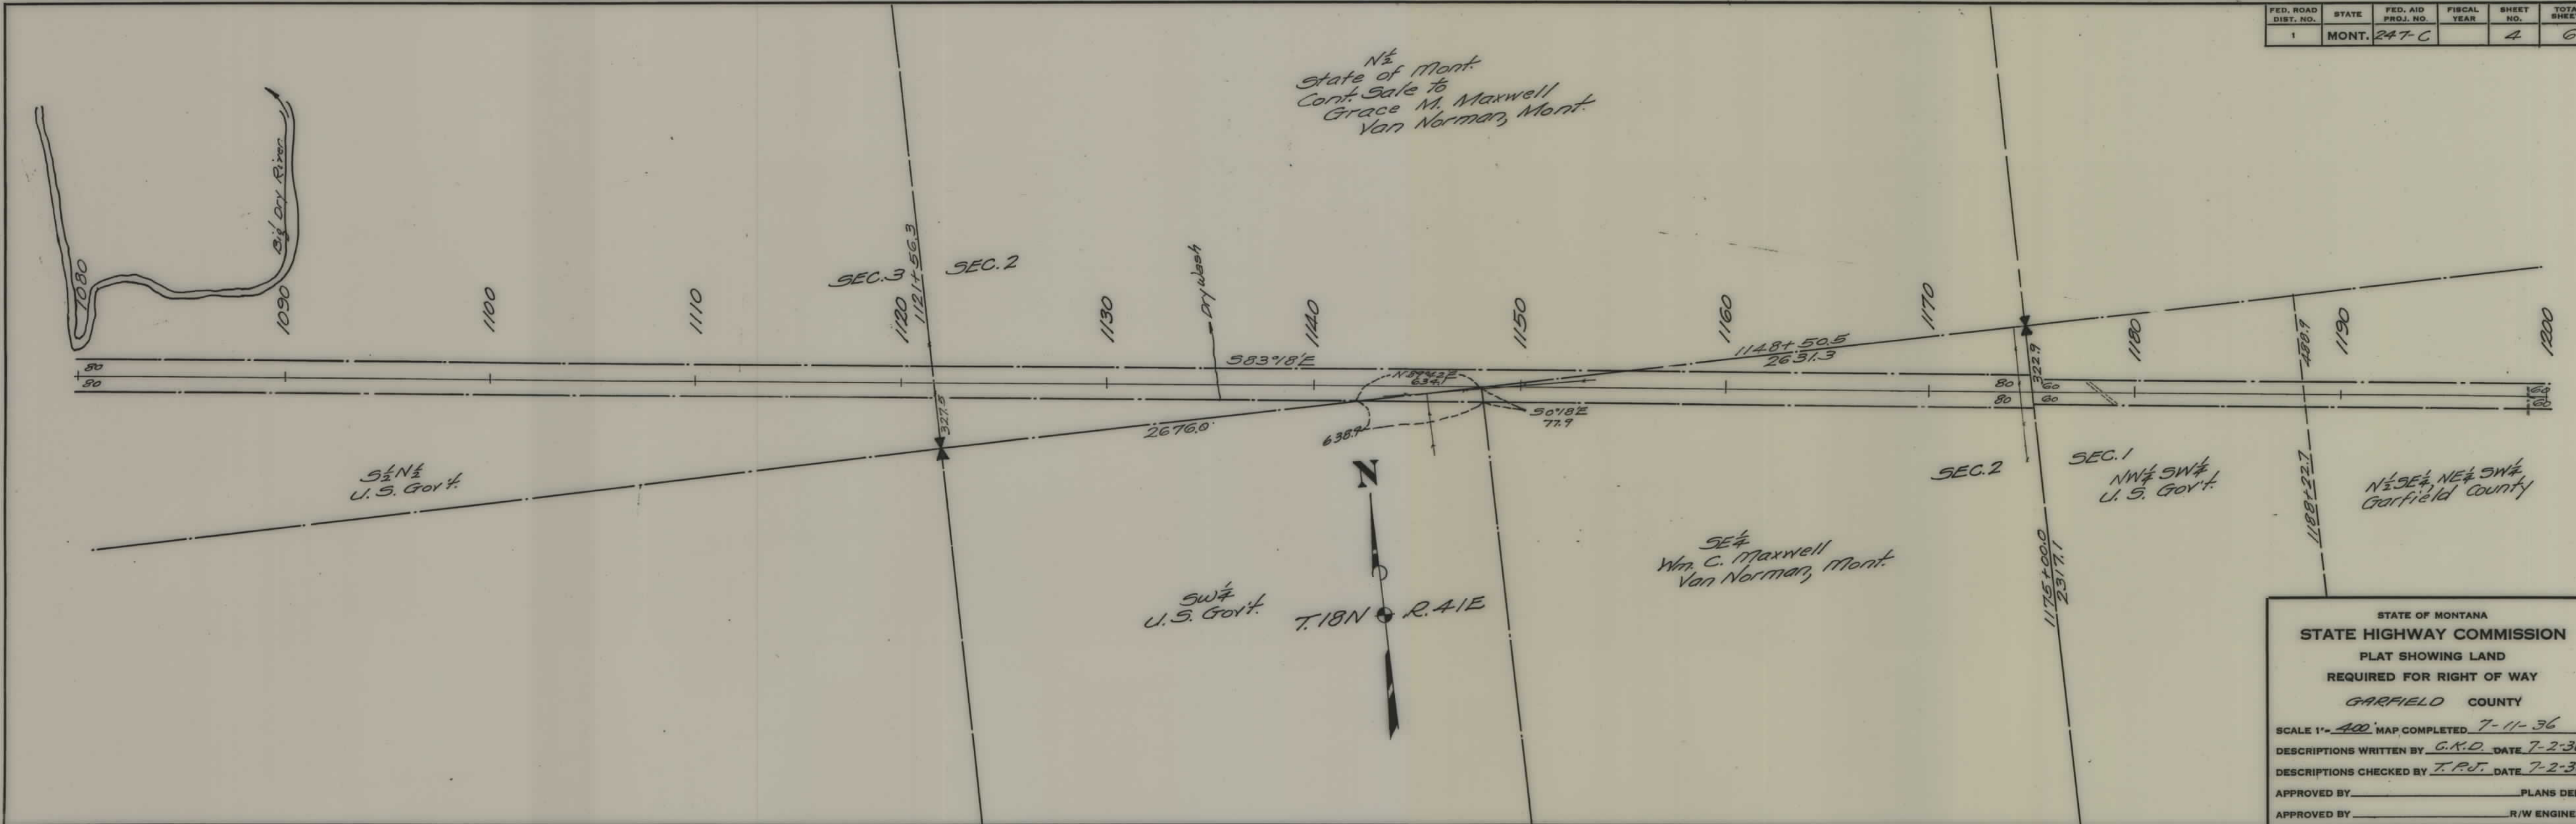

FED. ROAD DIST. NO.	STATE	FED. AID PROJ. NO.	FISCAL YEAR	SHEET NO.	TOTAL SHEETS
1	MONT.	247-C		5	6

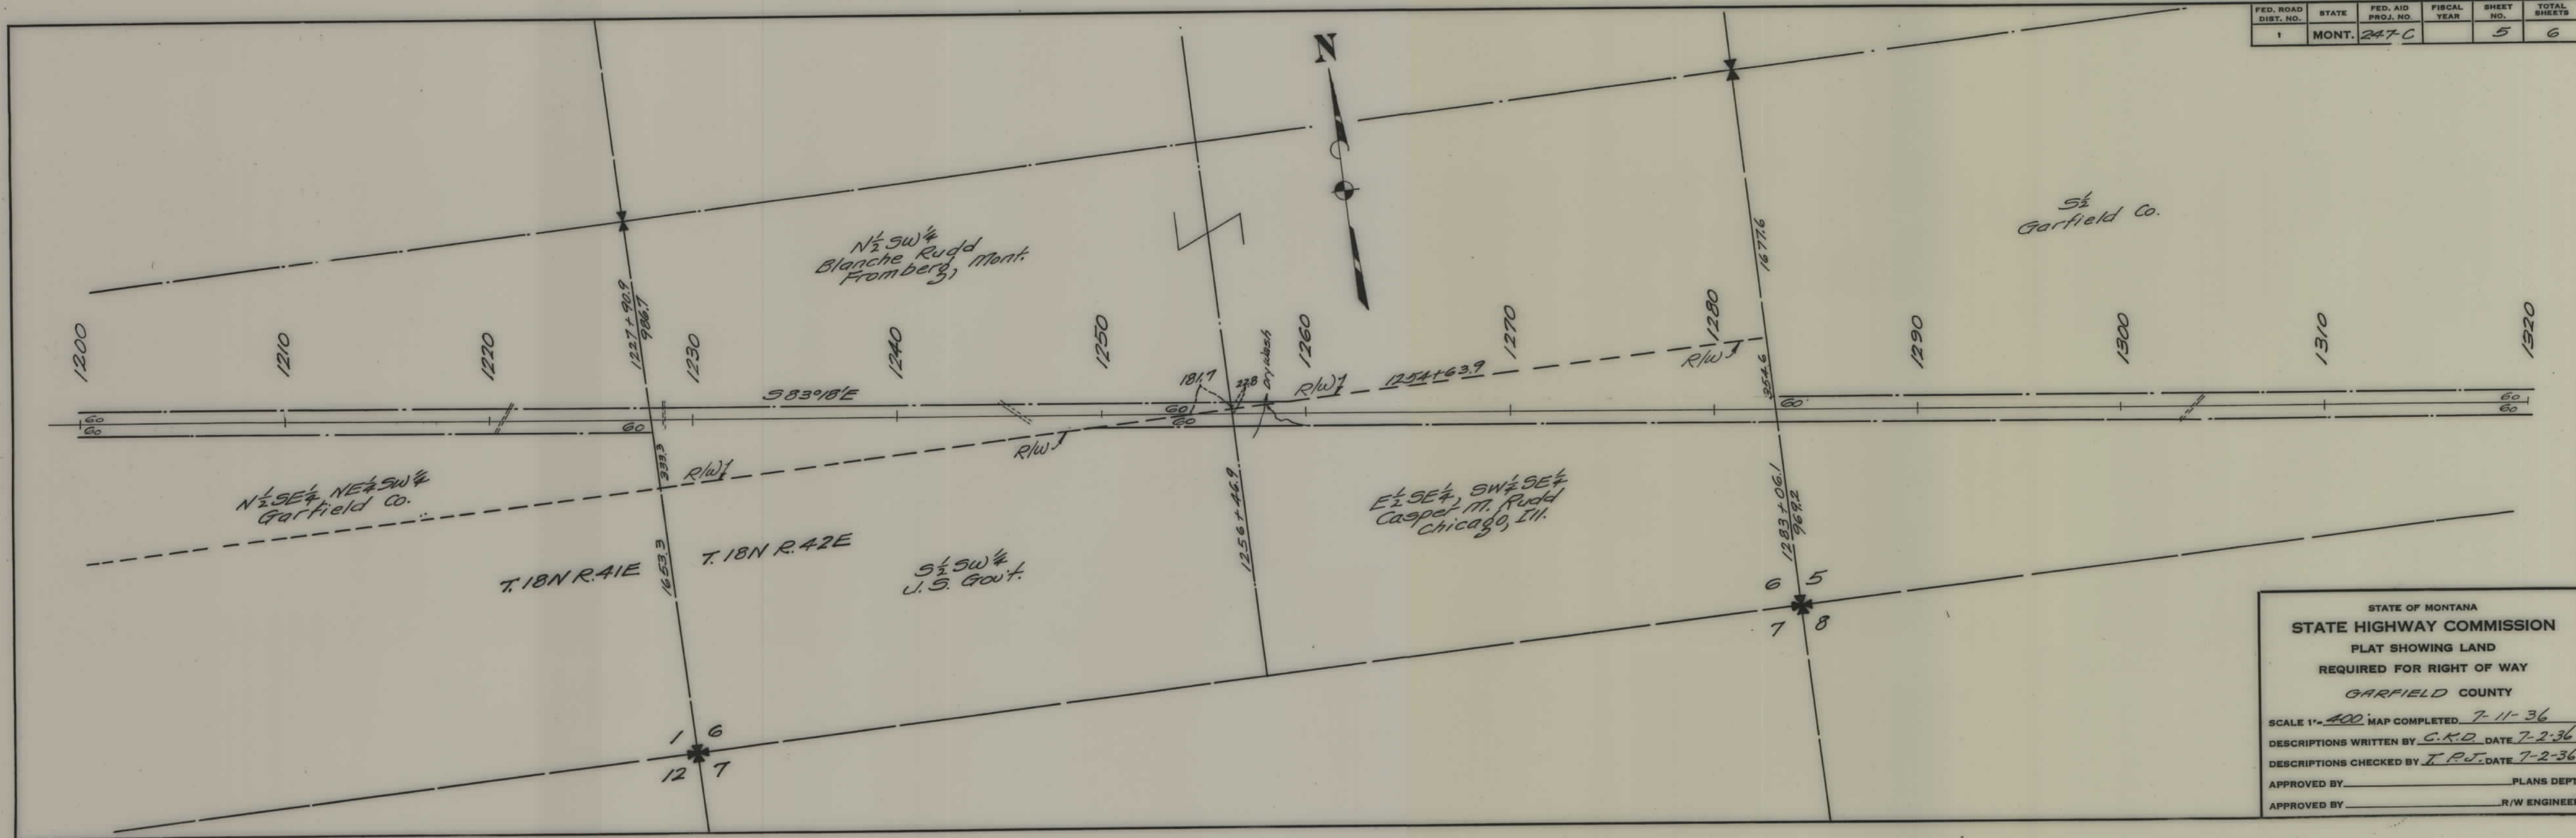

STATE OF MONTANA
STATE HIGHWAY COMMISSION
 PLAT SHOWING LAND
 REQUIRED FOR RIGHT OF WAY
 GARFIELD COUNTY

SCALE 1"=400'. MAP COMPLETED 7-11-36
 DESCRIPTIONS WRITTEN BY C.R.D. DATE 7-2-36
 DESCRIPTIONS CHECKED BY T.P.J. DATE 7-2-36

APPROVED BY _____ PLANS DEPT.
 APPROVED BY _____ R/W ENGINEER

