



PLANS
NOT
TO
SCALE

FED. ROAD DIST. NO.	STATE	FED. AID PROJ. NO.	FISCAL YEAR	SHEET NO.	TOTAL SHEETS
1	MONT.	247-D		1	4

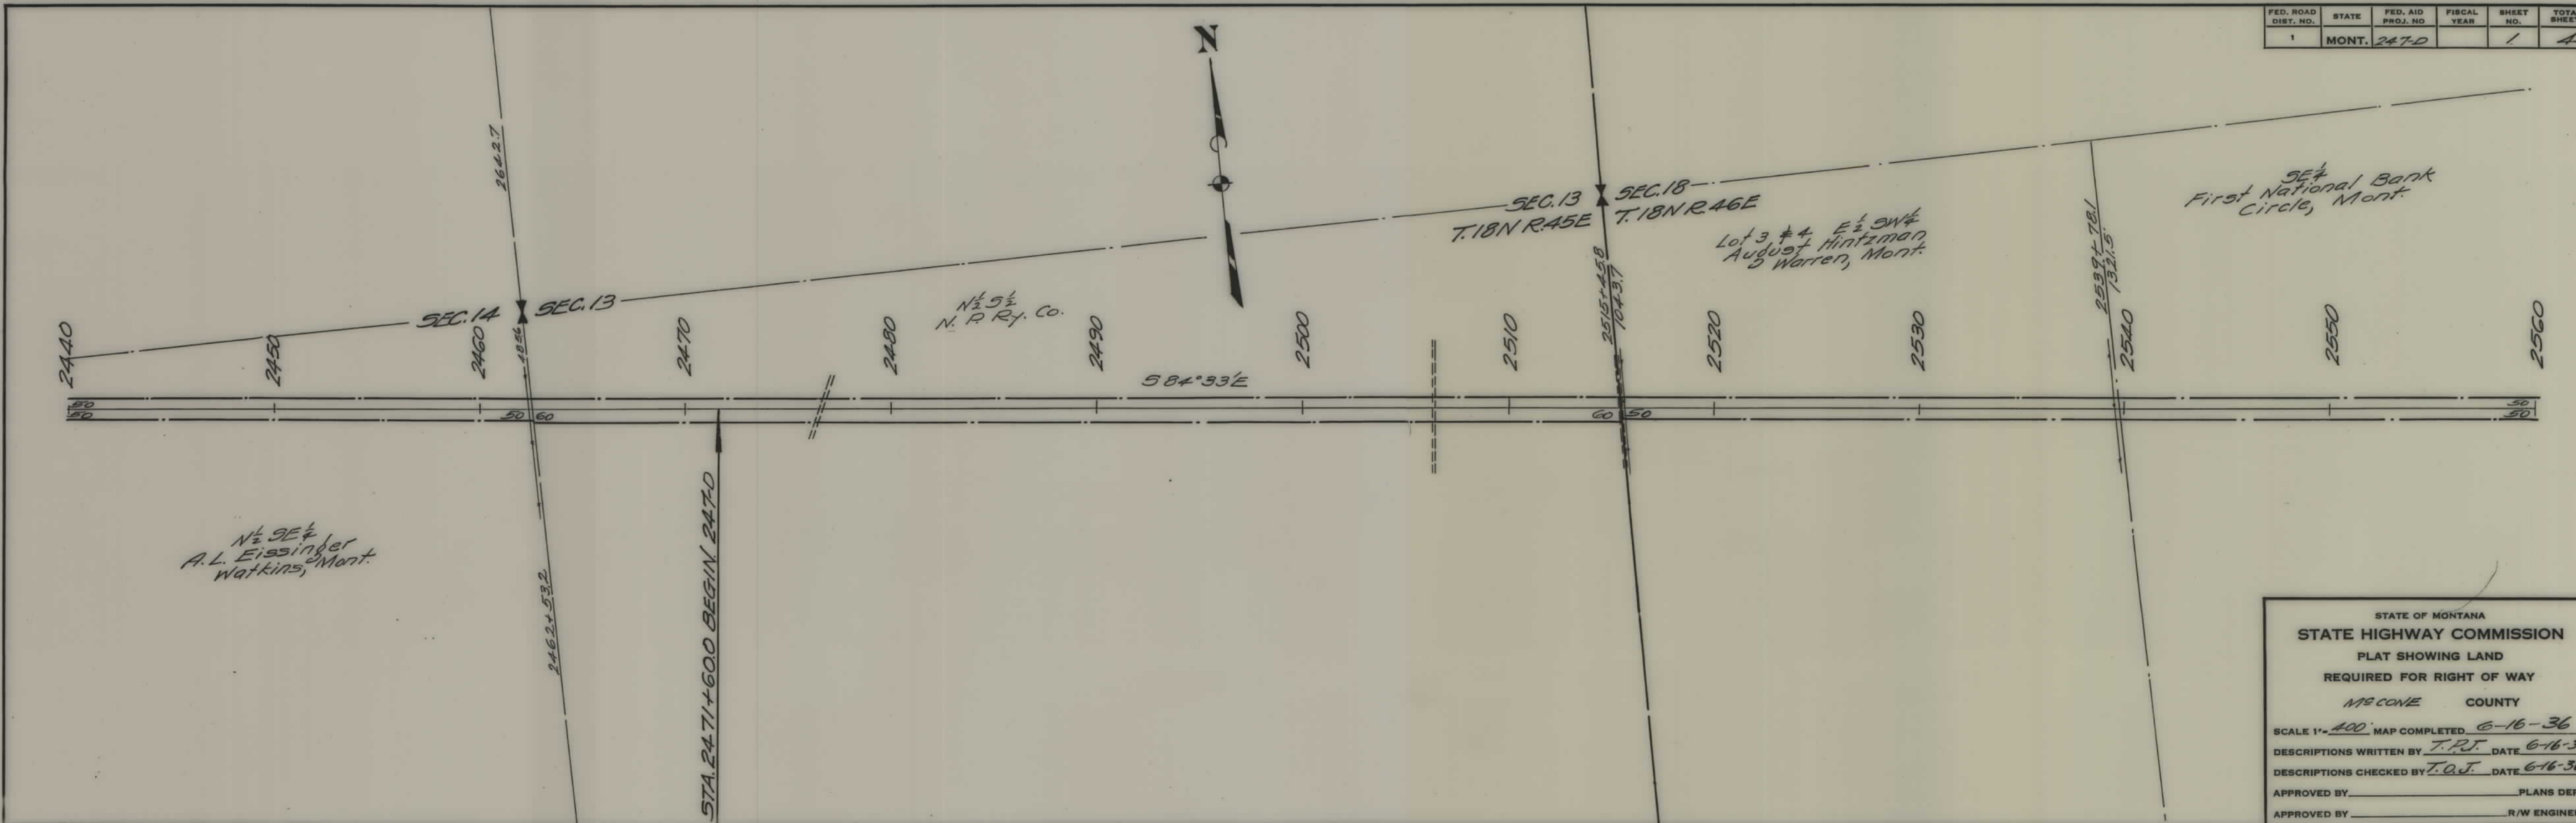

STATE OF MONTANA
 STATE HIGHWAY COMMISSION
 PLAT SHOWING LAND
 REQUIRED FOR RIGHT OF WAY
 MISSOULA COUNTY
 SCALE 1" = 400' MAP COMPLETED 6-16-36
 DESCRIPTIONS WRITTEN BY T.P.J. DATE 6-16-36
 DESCRIPTIONS CHECKED BY T.O.J. DATE 6-16-36
 APPROVED BY _____ PLANS DEPT.
 APPROVED BY _____ R/W ENGINEER


FED. ROAD DIST. NO.	STATE	FED. AID PROJ. NO.	FISCAL YEAR	SHEET NO.	TOTAL SHEETS
1	MONT.	247-D		2	4

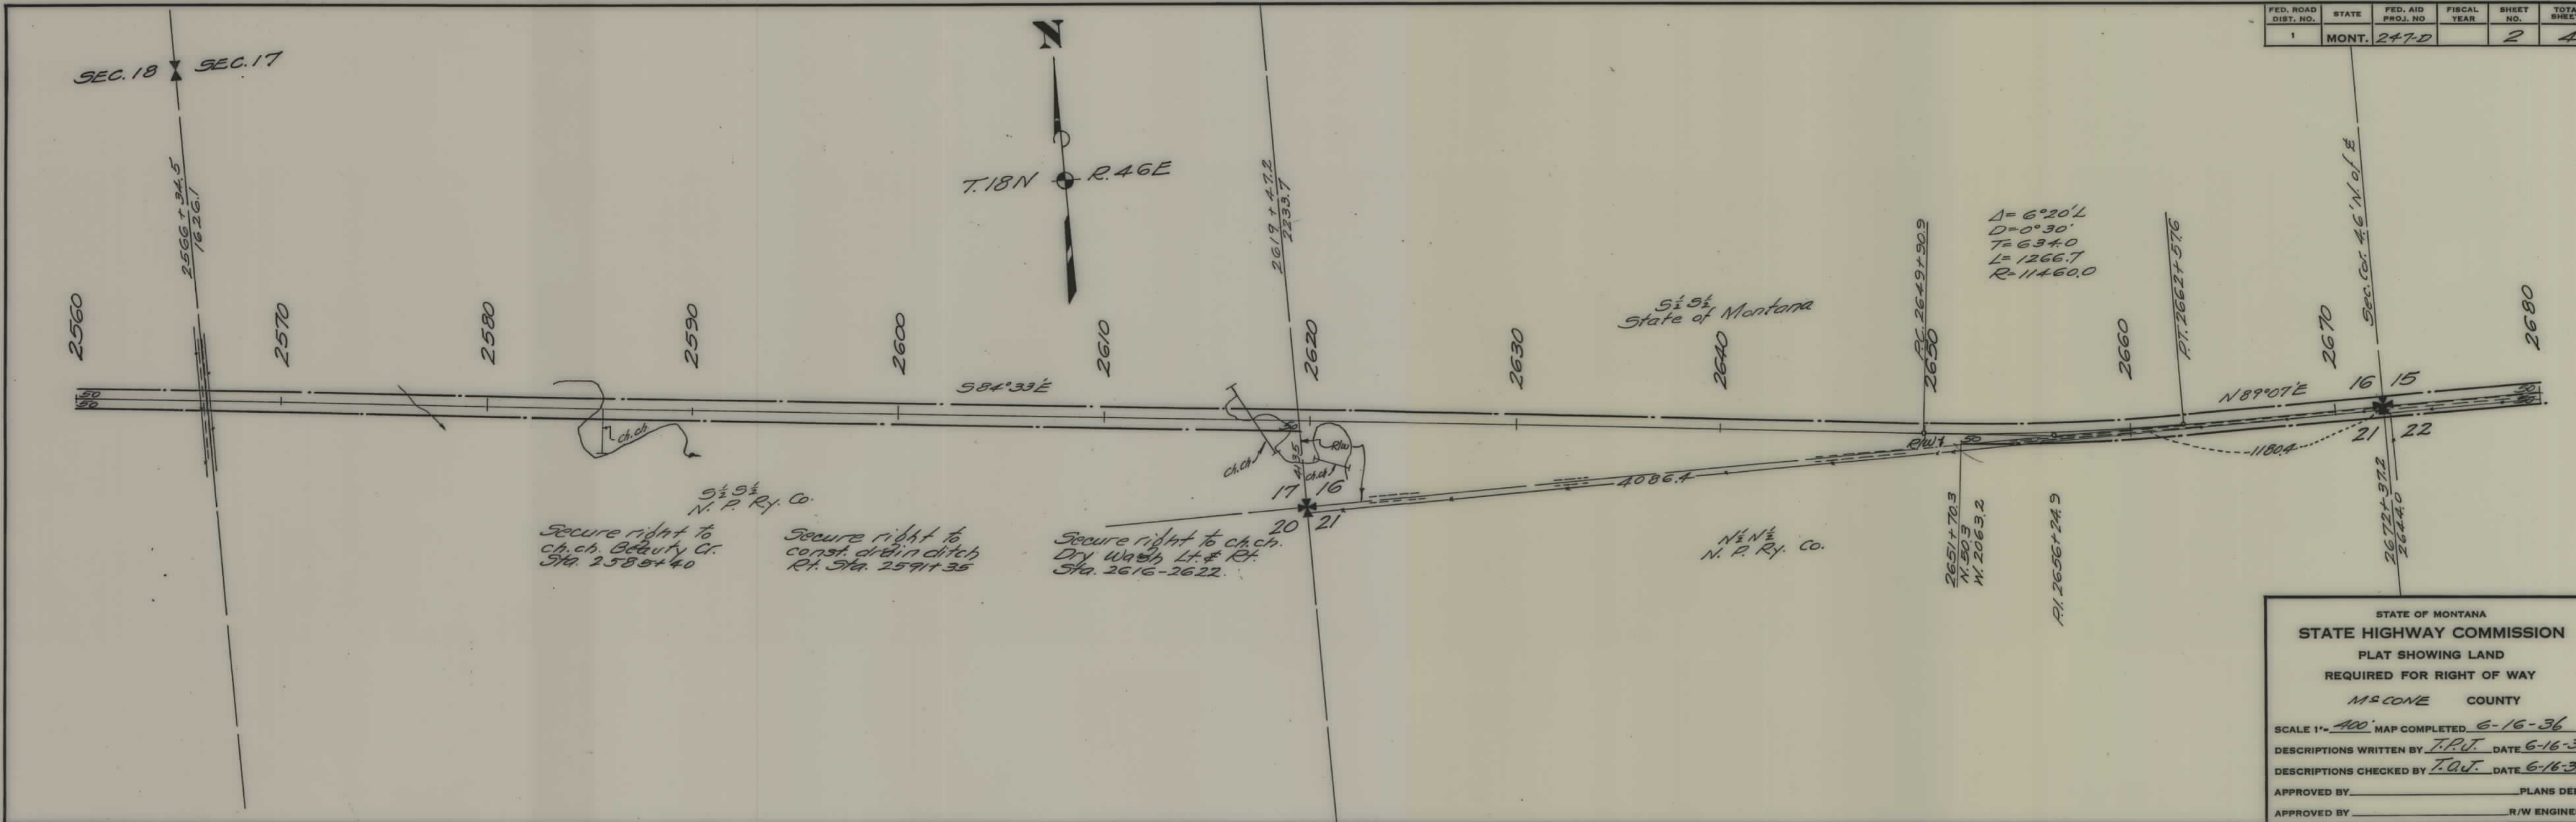

STATE OF MONTANA
 STATE HIGHWAY COMMISSION
 PLAT SHOWING LAND
 REQUIRED FOR RIGHT OF WAY
 M & CONE COUNTY

SCALE 1" = 400' MAP COMPLETED 6-16-36
 DESCRIPTIONS WRITTEN BY T.P.J. DATE 6-16-36
 DESCRIPTIONS CHECKED BY T.O.J. DATE 6-16-36
 APPROVED BY _____ PLANS DEPT.
 APPROVED BY _____ R/W ENGINEER

FED. ROAD DIST. NO.	STATE	FED. AID PROJ. NO.	FISCAL YEAR	SHEET NO.	TOTAL SHEETS
1	MONT.	247-D		3	4

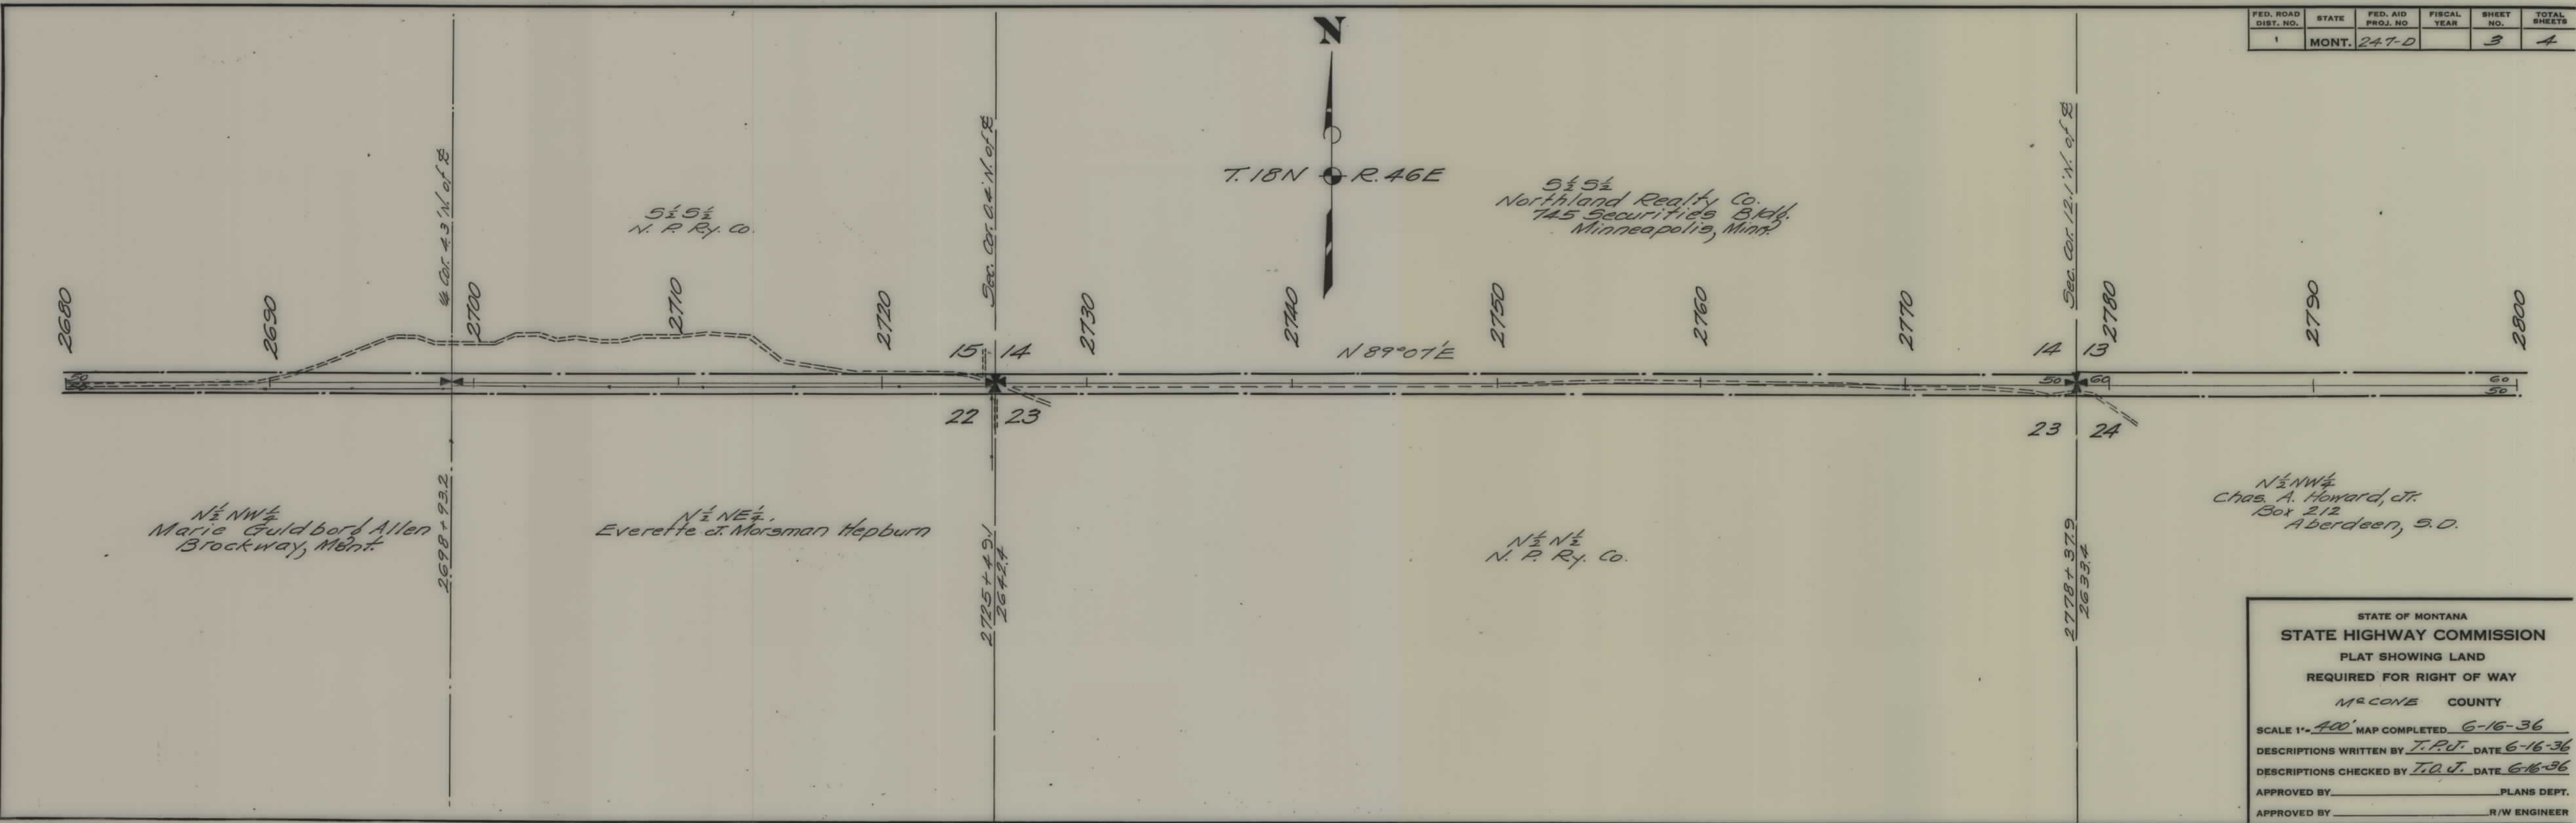


STATE OF MONTANA
STATE HIGHWAY COMMISSION
 PLAT SHOWING LAND
 REQUIRED FOR RIGHT OF WAY
 McCONE COUNTY

SCALE 1" = 400' MAP COMPLETED 6-16-36
 DESCRIPTIONS WRITTEN BY T.P.U. DATE 6-16-36
 DESCRIPTIONS CHECKED BY T.O.J. DATE 6-16-36

APPROVED BY _____ PLANS DEPT.
 APPROVED BY _____ R/W ENGINEER

FED. ROAD DIST. NO.	STATE	FED. AID PROJ. NO.	FISCAL YEAR	SHEET NO.	TOTAL SHEETS
1	MONT.	247-0		4	4

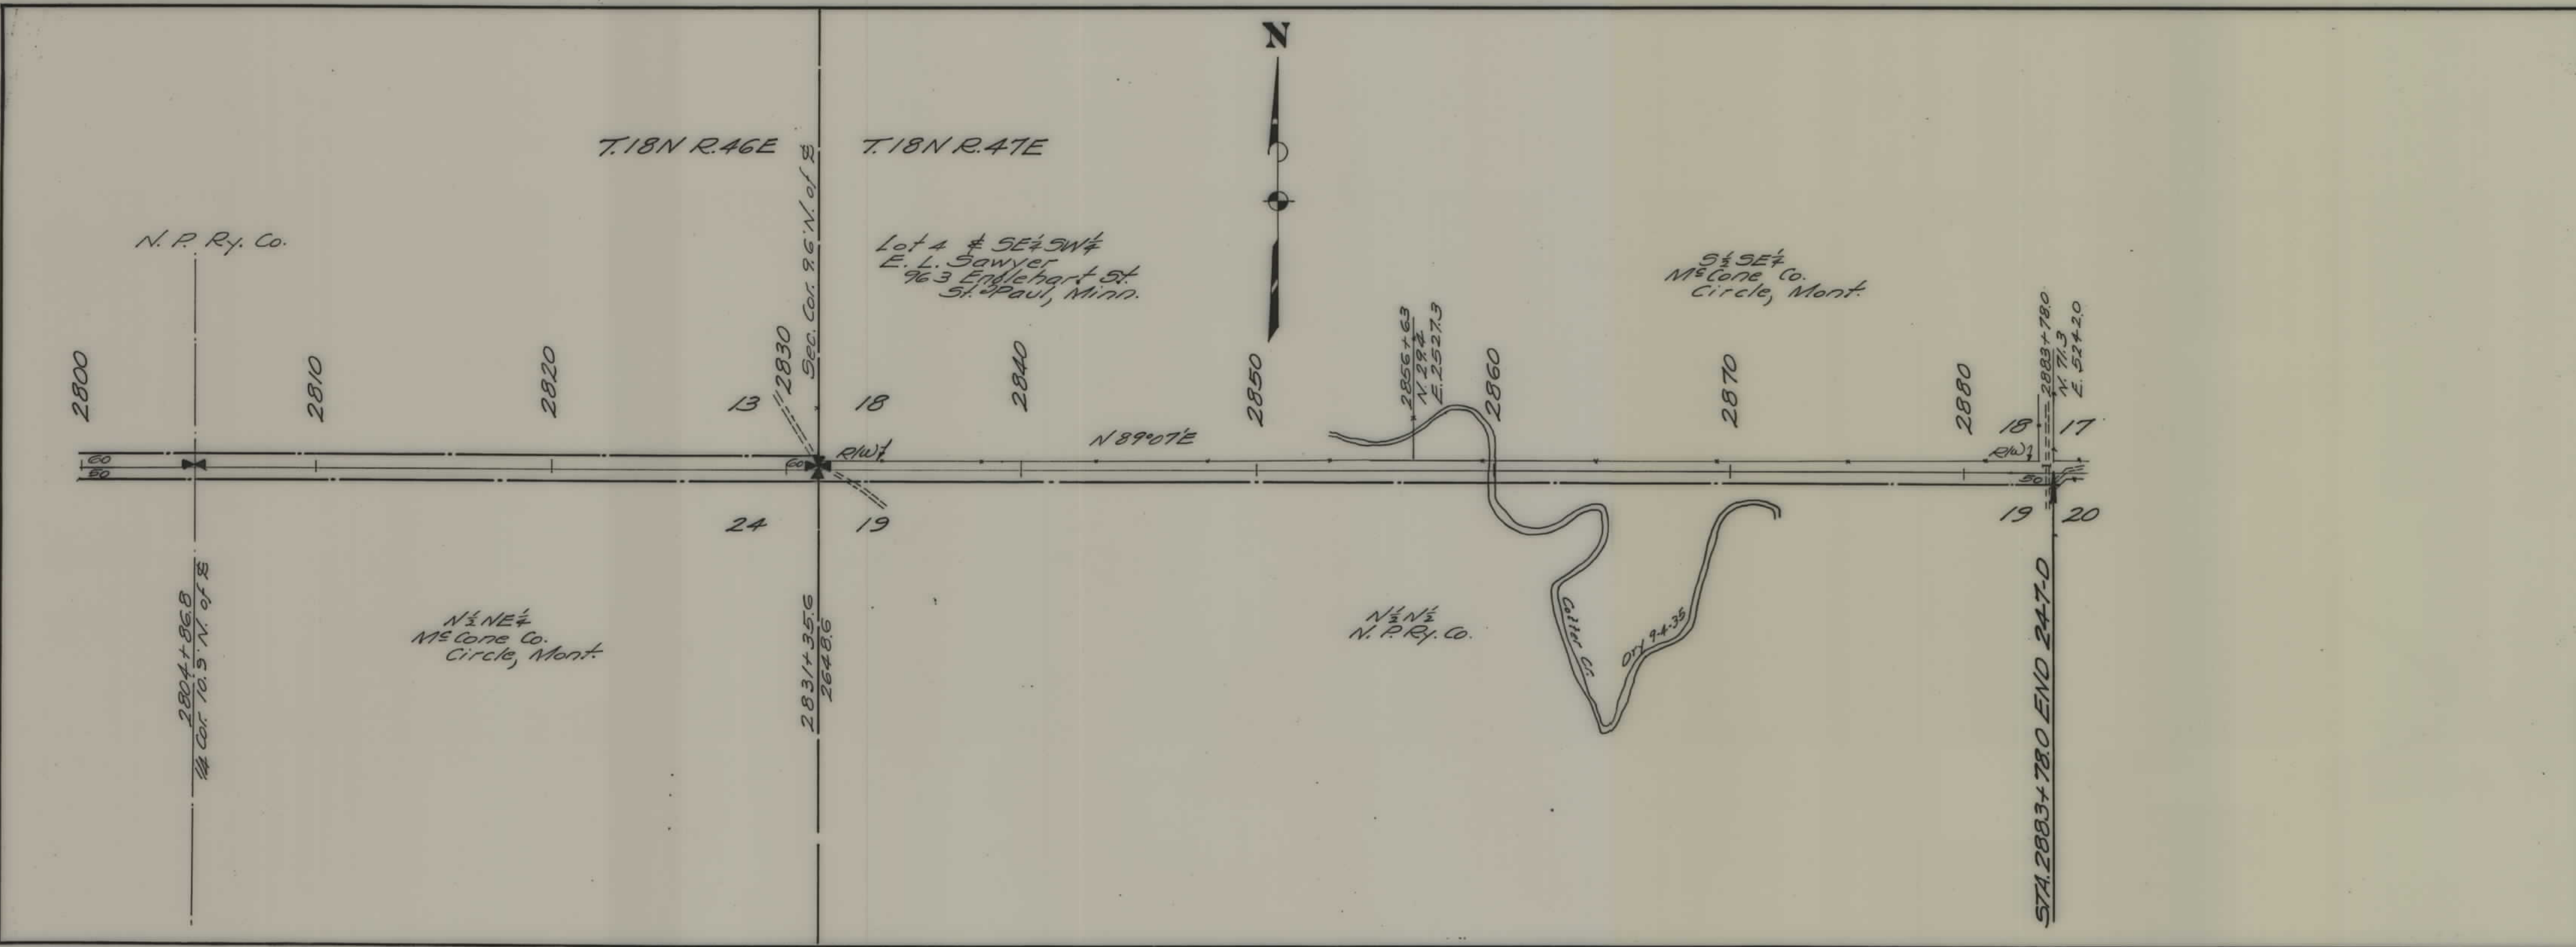

STATE OF MONTANA
STATE HIGHWAY COMMISSION
 PLAT SHOWING LAND
 REQUIRED FOR RIGHT OF WAY
 M^cONE COUNTY

SCALE 1" = 400' MAP COMPLETED 6-16-36
 DESCRIPTIONS WRITTEN BY T.P.J. DATE 6-16-36
 DESCRIPTIONS CHECKED BY T.O.J. DATE 6-16-36

APPROVED BY _____ PLANS DEPT.
 APPROVED BY _____ R/W ENGINEER