


PLANS
NOT
TO
SCALE

FED. ROAD DIST. NO.	STATE	F.A.P.	SHEET NO.	TOTAL SHEETS
1	MONT.	248-B	1	3

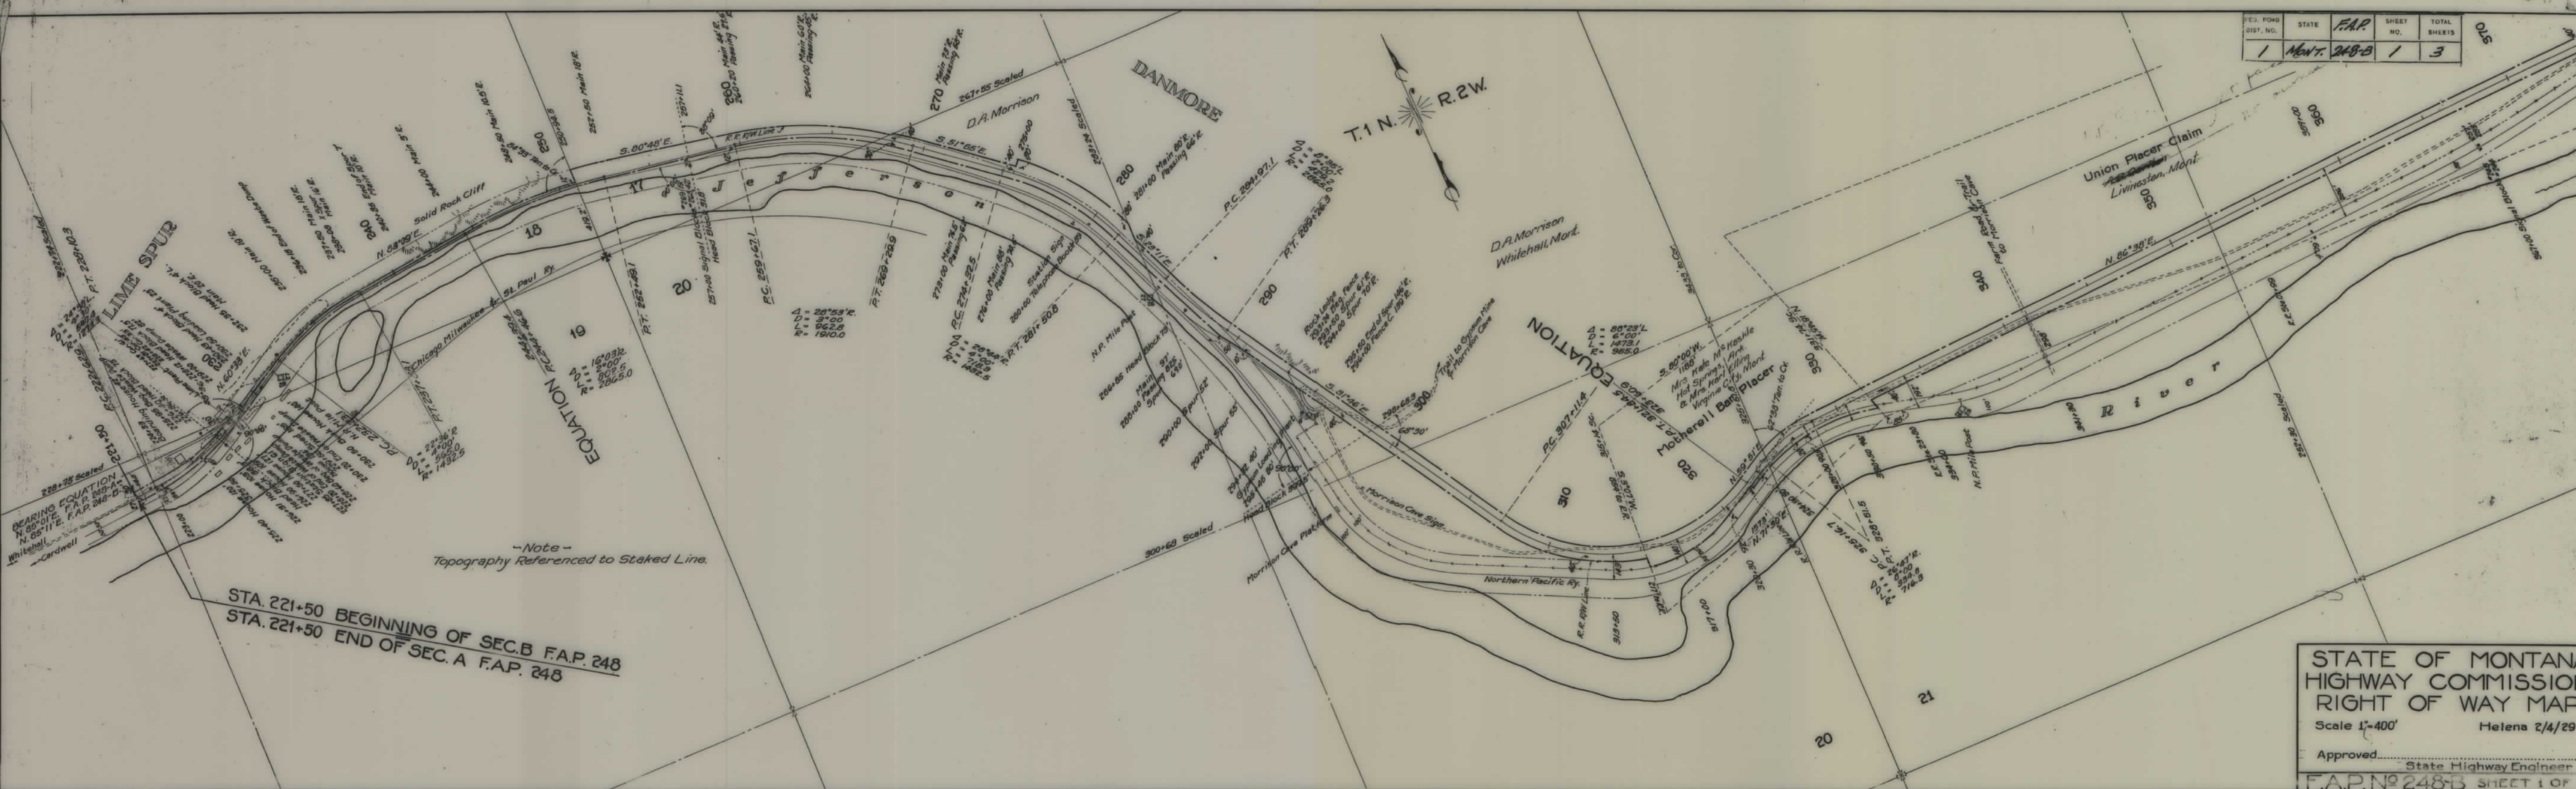


-Note-
Topography Referenced to Staked Line.

STA. 221+50 BEGINNING OF SEC. B F.A.P. 248
STA. 221+50 END OF SEC. A F.A.P. 248

STATE OF MONTANA
HIGHWAY COMMISSION
RIGHT OF WAY MAP
Scale 1"=400'
Helena 2/4/29
Approved _____
State Highway Engineer
F.A.P. No. 248-B SHEET 1 OF 3

REG. ROAD DIST. NO.	STATE	F.A.P.	SHEET NO.	TOTAL SHEETS
1	MONT.	248-B	2	3

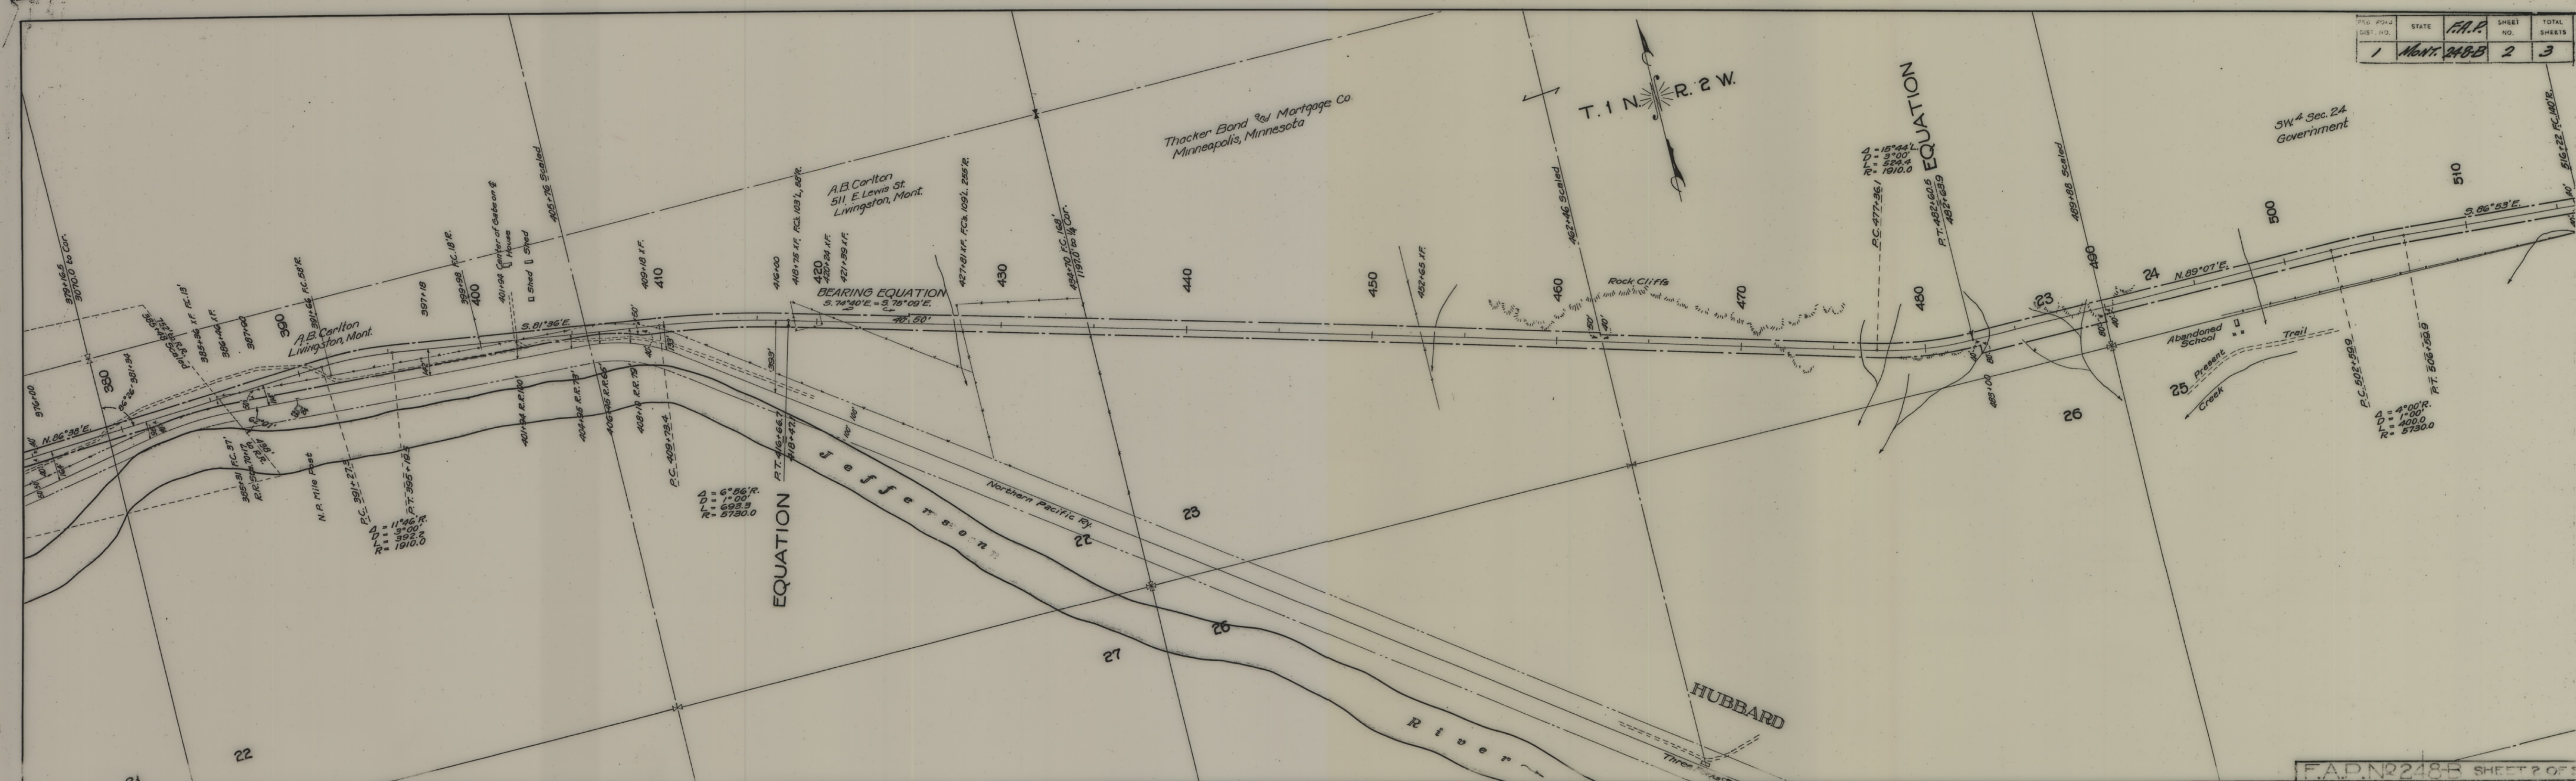

P.D. ROAD DIST. NO.	STATE	F.A.P.	SHEET NO.	TOTAL SHEETS
1	Mont.	248-B	3	3

PARTIAL DISCHARGE OF EASE
BY STATE OF MONTANA
DOCUMENT NO. 251610
3/27/2014: 0.42 ACRES

QUITCLAIM DEED TO:
DODDRIDGE LIVING TRUST
DOCUMENT NO. 251770
4-22-2014: 4.99 ACRES

PARTIAL DISCHARGE OF EASE.
BY STATE OF MONTANA
DOCUMENT NO. 251609
3/27/2014: 2.81 ACRES

