


PLANS
NOT
TO
SCALE

FED. ROAD DIST. NO.	STATE	FED. AID PROJ. NO.	FISCAL YEAR	SHEET NO.	TOTAL SHEETS
1	MONT.	248-C		1	4

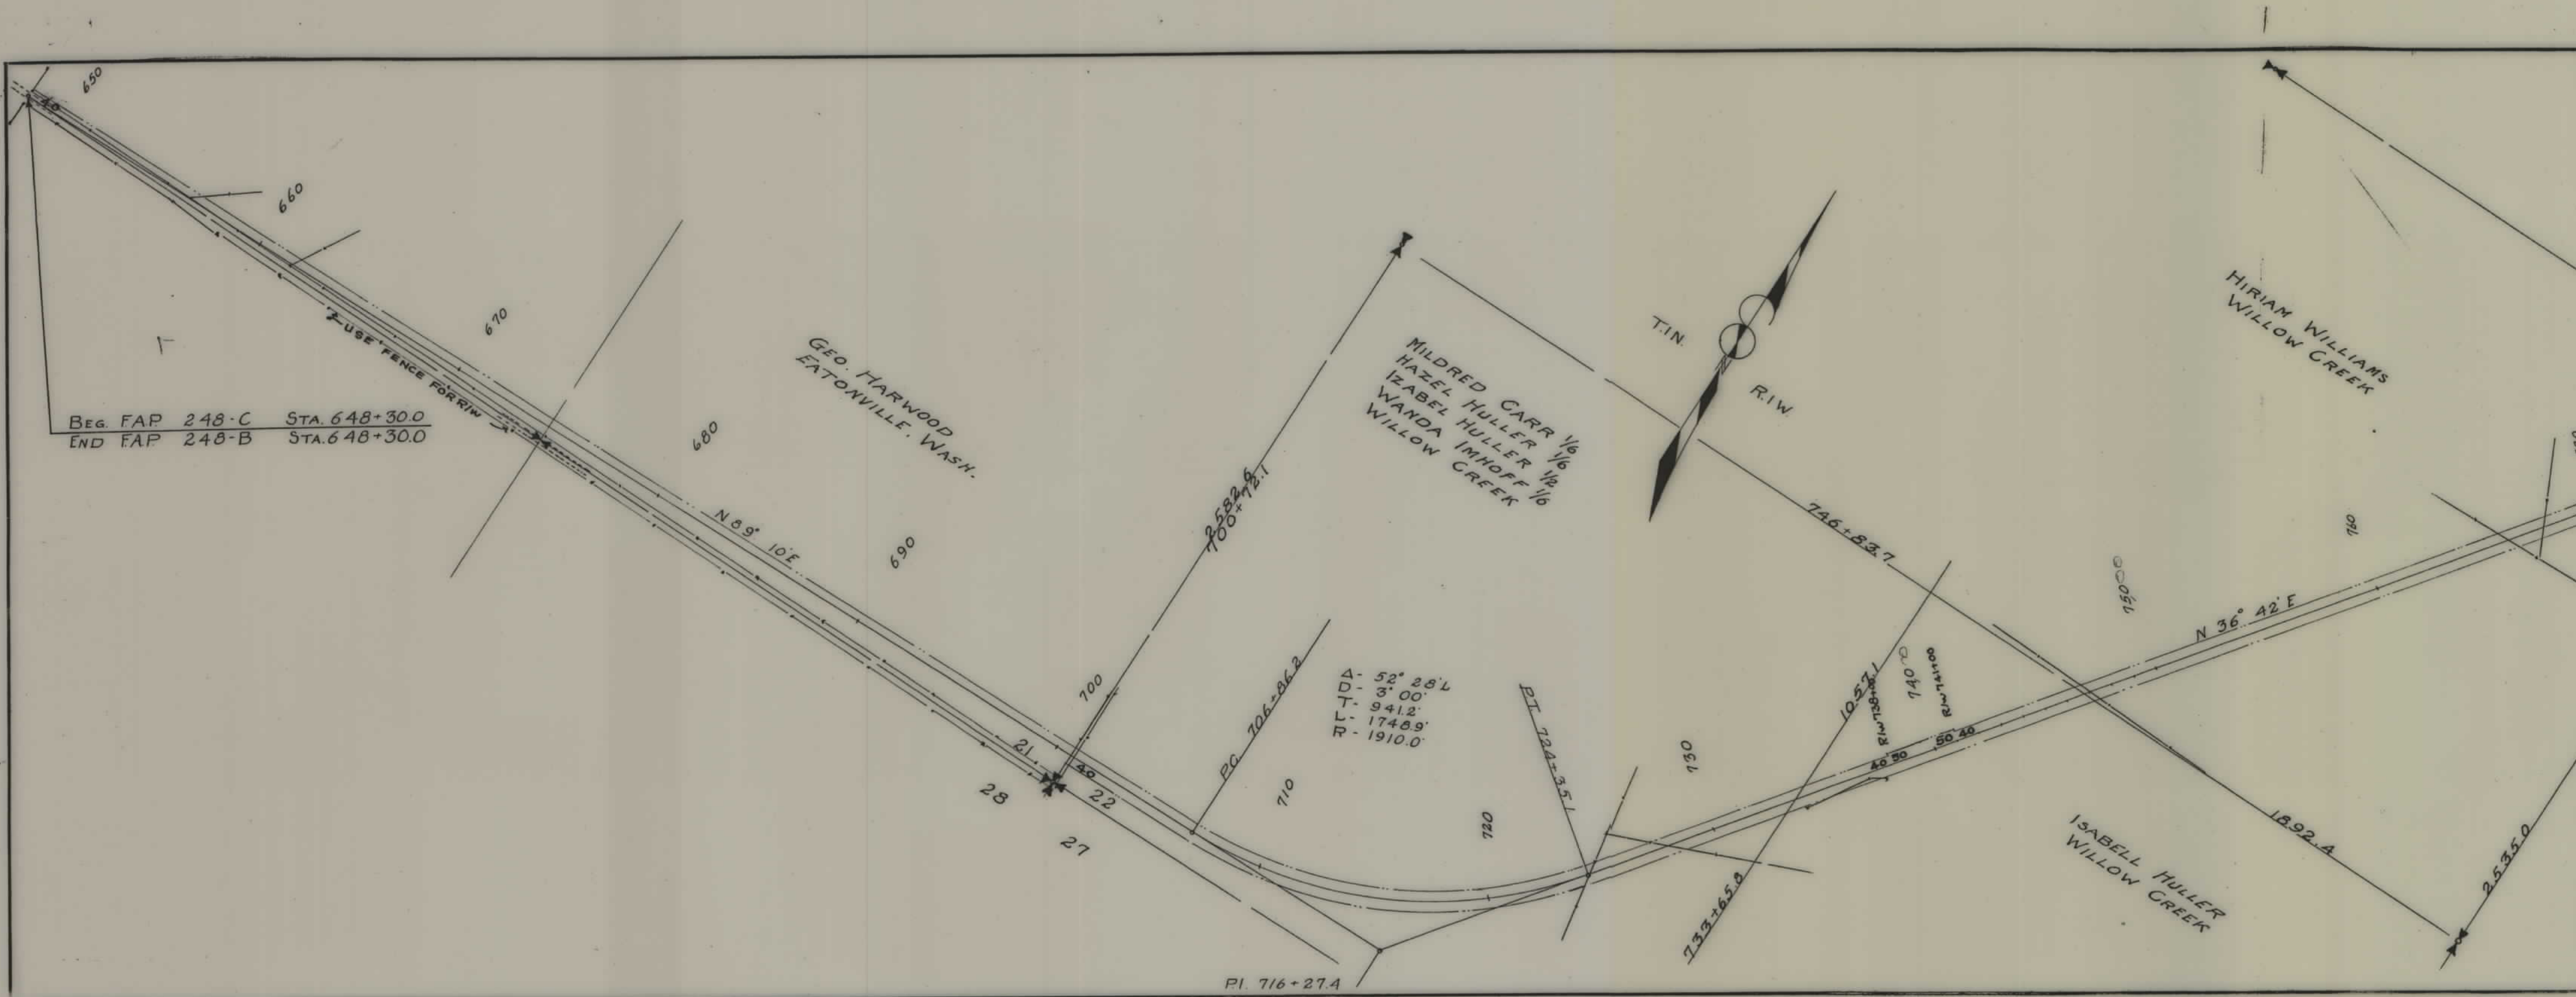

BEG. FAP 248-C STA. 648+30.0
 END FAP 248-B STA. 648+30.0

MILDRED CARR 1/6
 HAZEL HULLER 1/6
 ISABEL HULLER 1/2
 WANDA IMHOFF 1/6
 WILLOW CREEK

HIRIAM WILLIAMS
 WILLOW CREEK


ROSE STANTON
 ISABEL HULLER
 LYDIA HARWOOD
 F.M. WILLIAMS
 HIRIAM WILLIAMS
 THOS WILLIAMS
 ROLAND WILLIAMS
 WILLOW CREEK

Δ - 52° 28' L
 DD - 3' 00"
 TT - 9412'
 LL - 17489'
 RL - 1910.0'

STATE OF MONTANA
 STATE HIGHWAY COMMISSION
 PLAT SHOWING LAND
 REQUIRED FOR RIGHT OF WAY
 JEFFERSON COUNTY

SCALE 1" = 400' MAP COMPLETED 9-11-31
 DESCRIPTIONS WRITTEN BY T.P.I. DATE 9-11-31
 DESCRIPTIONS CHECKED BY CHN DATE 9-11-31
 APPROVED BY _____ PLANS DEPT.
 APPROVED BY _____ R.W. ENGINEER


FED. ROAD DIST. NO.	STATE	FED. AID PROJ. NO.	FISCAL YEAR	SHEET NO.	TOTAL SHEETS
1	MONT.	248-C		2	4

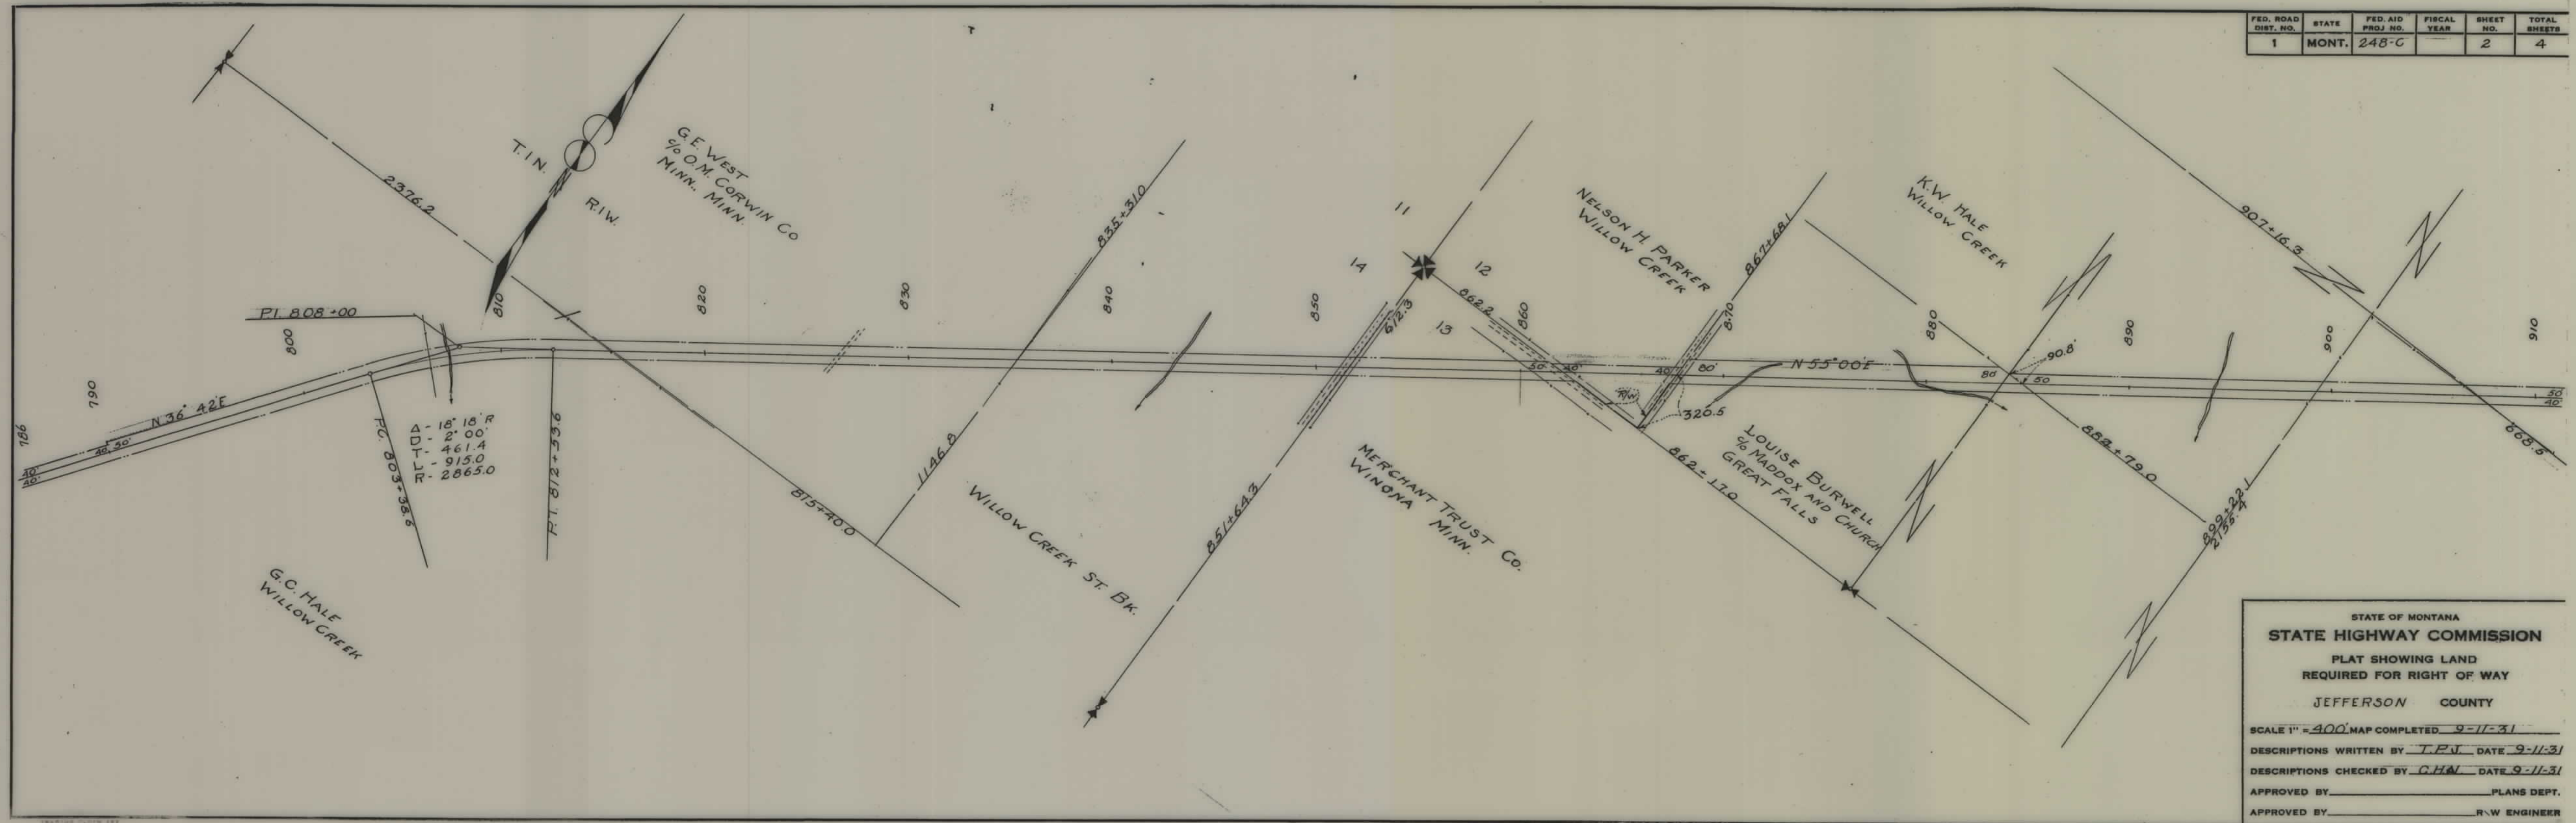

STATE OF MONTANA
STATE HIGHWAY COMMISSION
 PLAT SHOWING LAND
 REQUIRED FOR RIGHT OF WAY
 JEFFERSON COUNTY

SCALE 1" = 400' MAP COMPLETED 9-11-31
 DESCRIPTIONS WRITTEN BY T.P.V. DATE 9-11-31
 DESCRIPTIONS CHECKED BY C.H.W. DATE 9-11-31
 APPROVED BY _____ PLANS DEPT.
 APPROVED BY _____ R.W. ENGINEER


FED. ROAD DIST. NO.	STATE	FED. AID PROJ. NO.	FISCAL YEAR	SHEET NO.	TOTAL SHEETS
1	MONT.	248-C		3	4

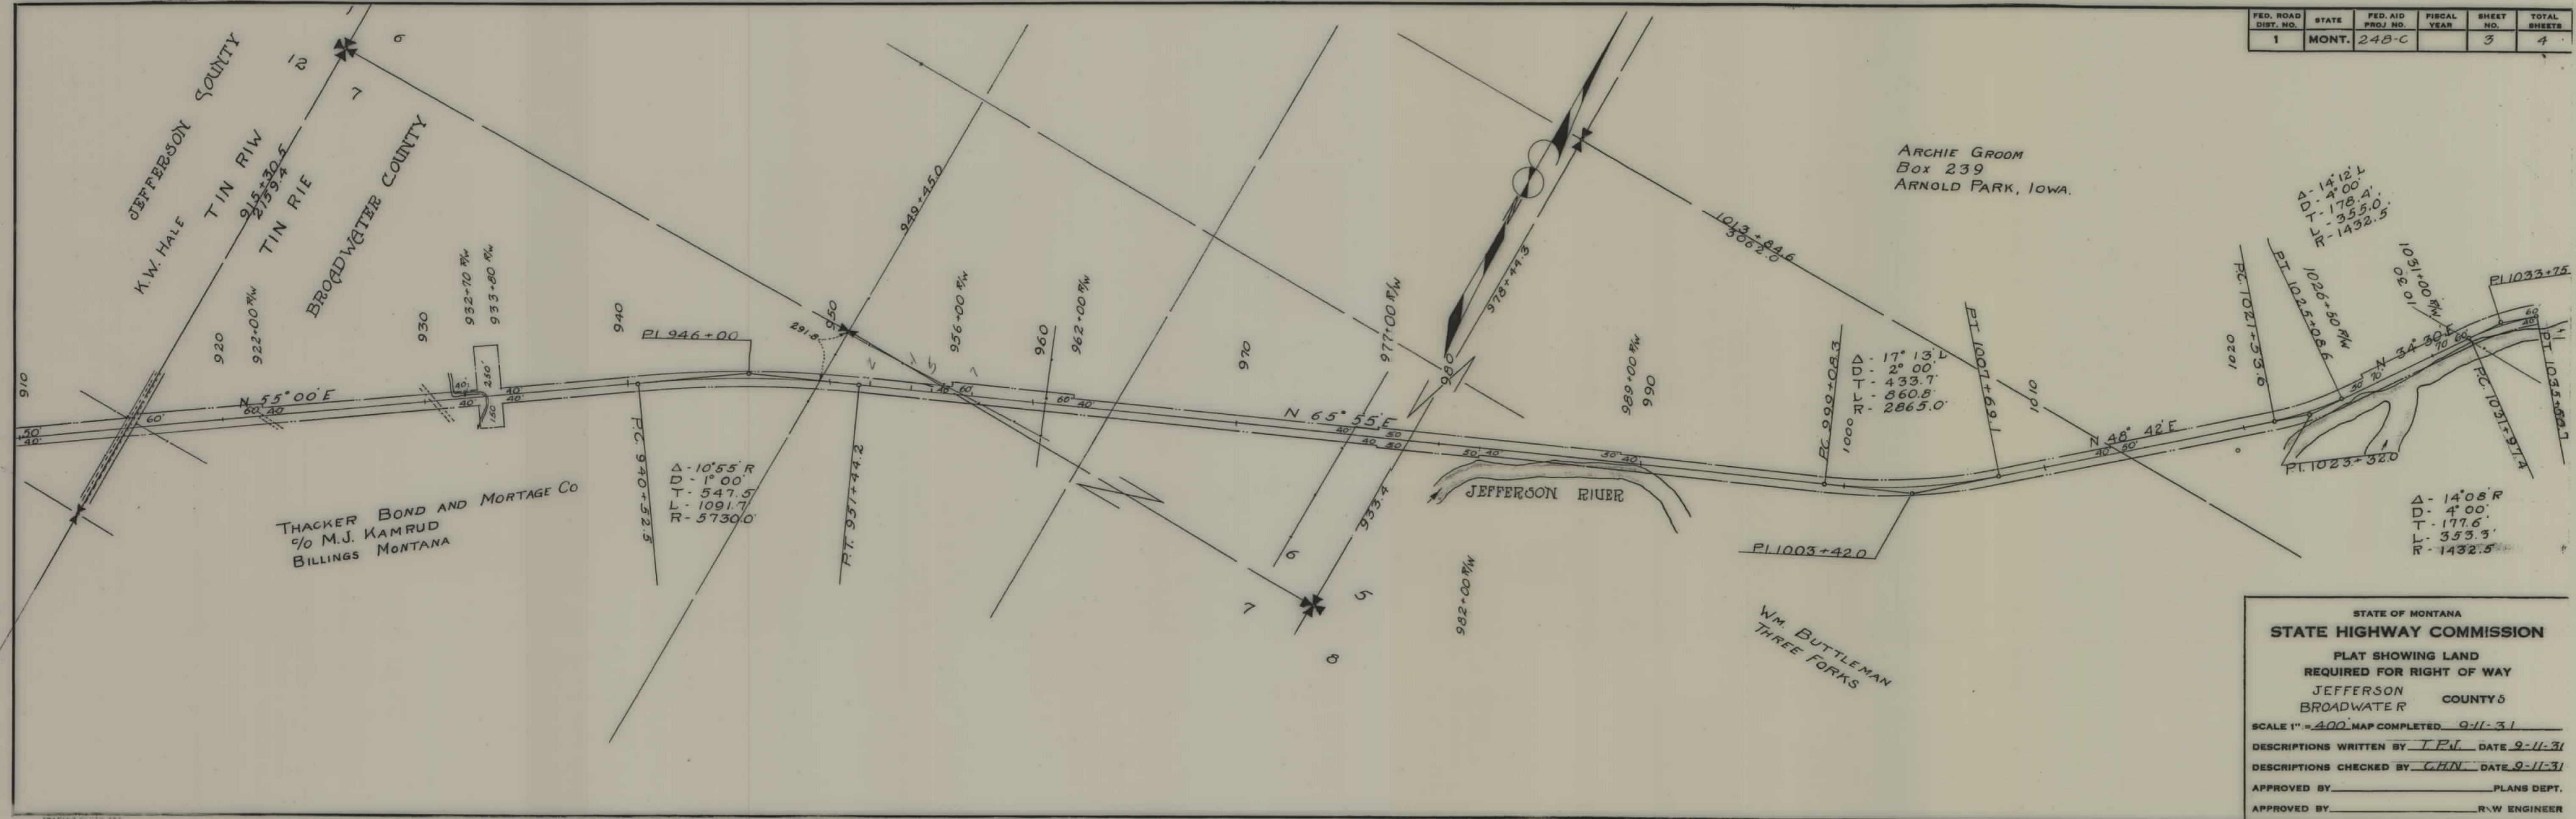

STATE OF MONTANA
STATE HIGHWAY COMMISSION
 PLAT SHOWING LAND
 REQUIRED FOR RIGHT OF WAY
 JEFFERSON COUNTY
 BROADWATER COUNTY

SCALE 1" = 400' MAP COMPLETED 9-11-31
 DESCRIPTIONS WRITTEN BY T.P.J. DATE 9-11-31
 DESCRIPTIONS CHECKED BY G.H.N. DATE 9-11-31
 APPROVED BY _____ PLANS DEPT.
 APPROVED BY _____ R.W. ENGINEER

FED. ROAD DIST. NO.	STATE	FED. AID PROJ. NO.	FISCAL YEAR	SHEET NO.	TOTAL SHEETS
1	MONT.	248-C		4	4

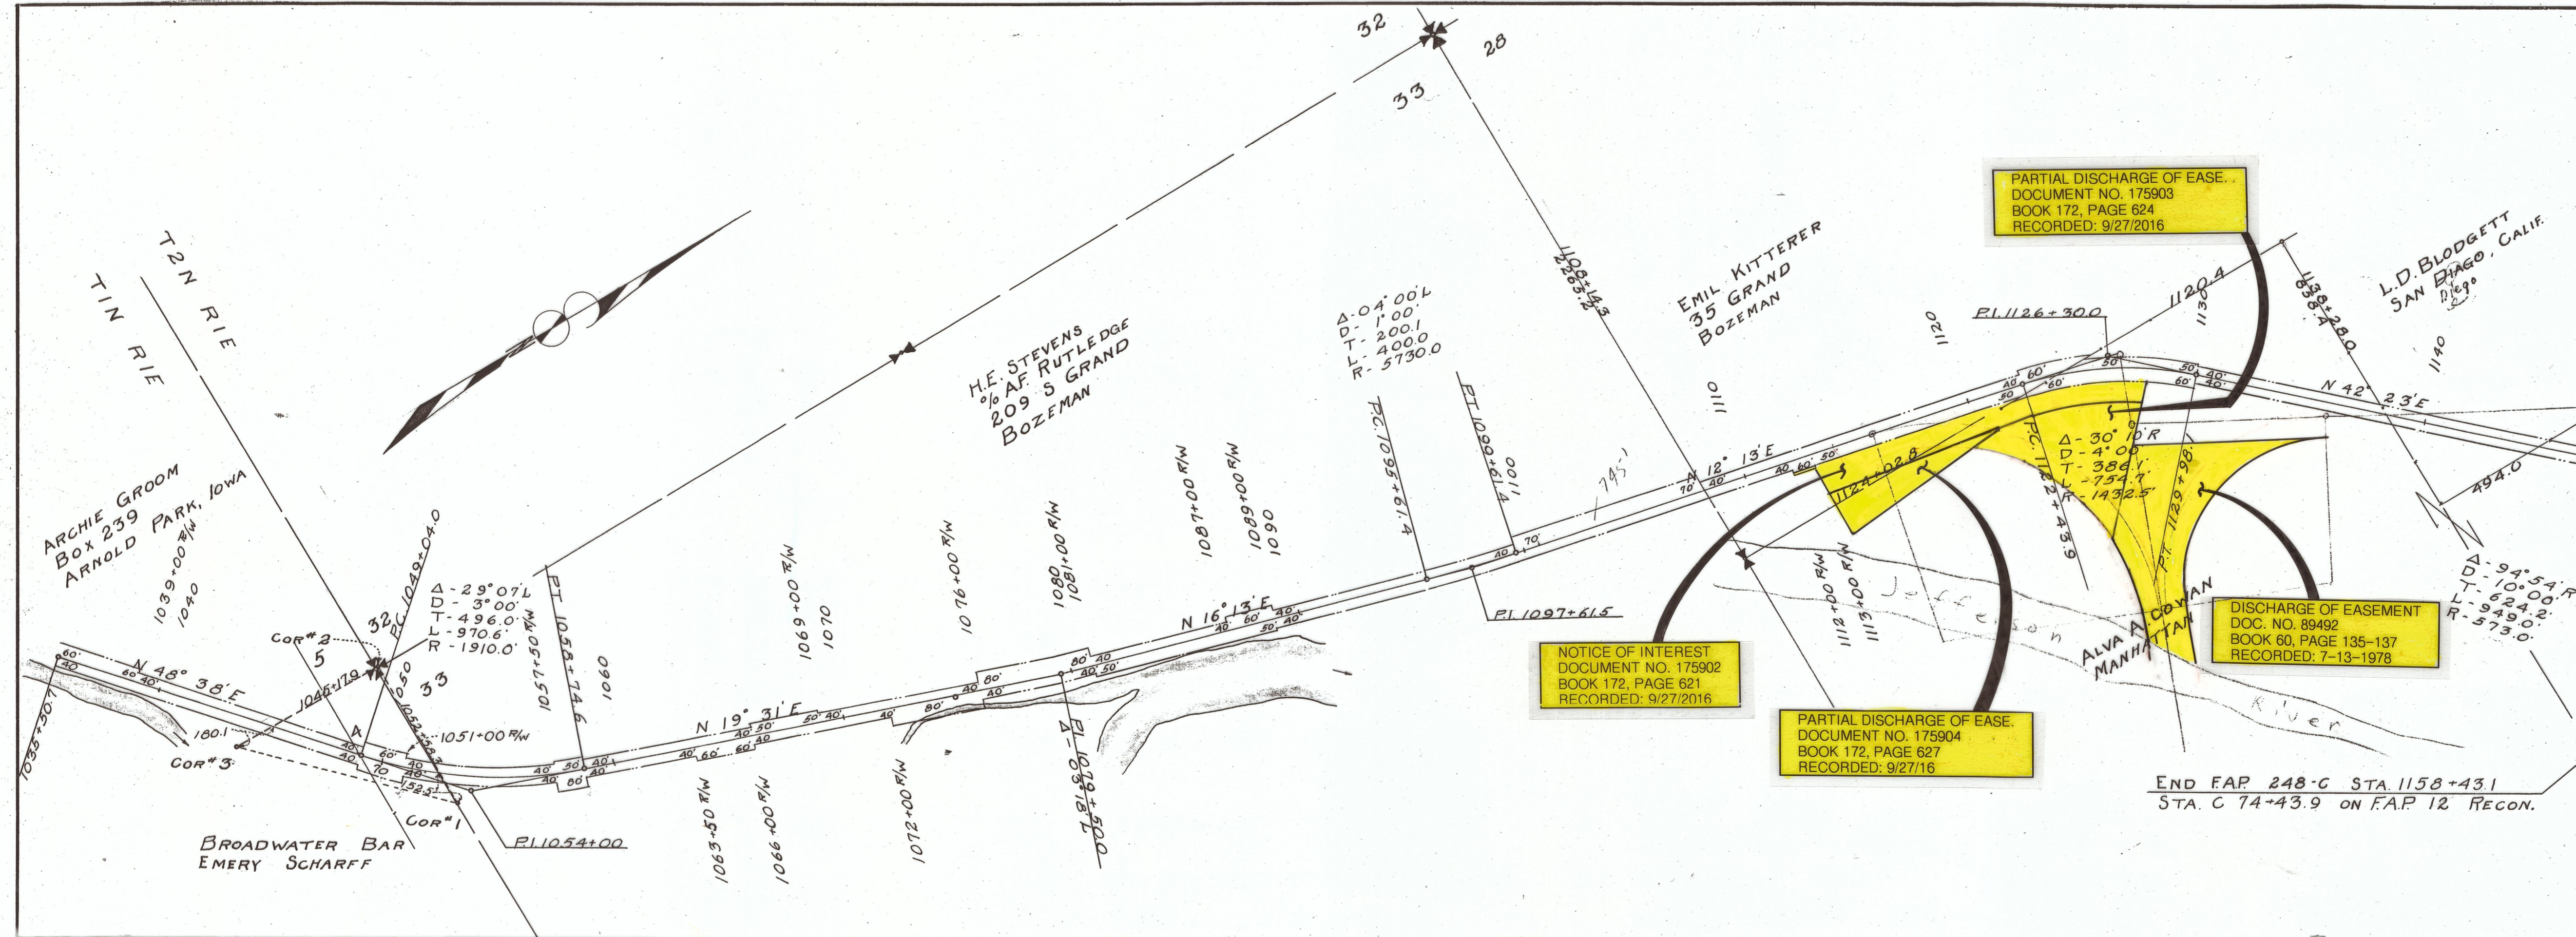

END F.A.P. 248-C STA. 1158+43.1
 STA. C 74+43.9 ON F.A.P. 12 RECON.

STATE OF MONTANA
STATE HIGHWAY COMMISSION
 PLAT SHOWING LAND
 REQUIRED FOR RIGHT OF WAY
 BROADWATER COUNTY

SCALE 1" = 400' MAP COMPLETED 9-11-31
 DESCRIPTIONS WRITTEN BY T.B.T. DATE 9-11-31
 DESCRIPTIONS CHECKED BY C.H.N. DATE 9-12-31
 APPROVED BY _____ PLANS DEPT.
 APPROVED BY _____ R.W. ENGINEER