


PLANS
NOT
TO
SCALE

FED. ROAD DIST. NO.	STATE	F.A.P.	SHEET NO.	TOTAL SHEETS
1	MONT.	248-B	1	3

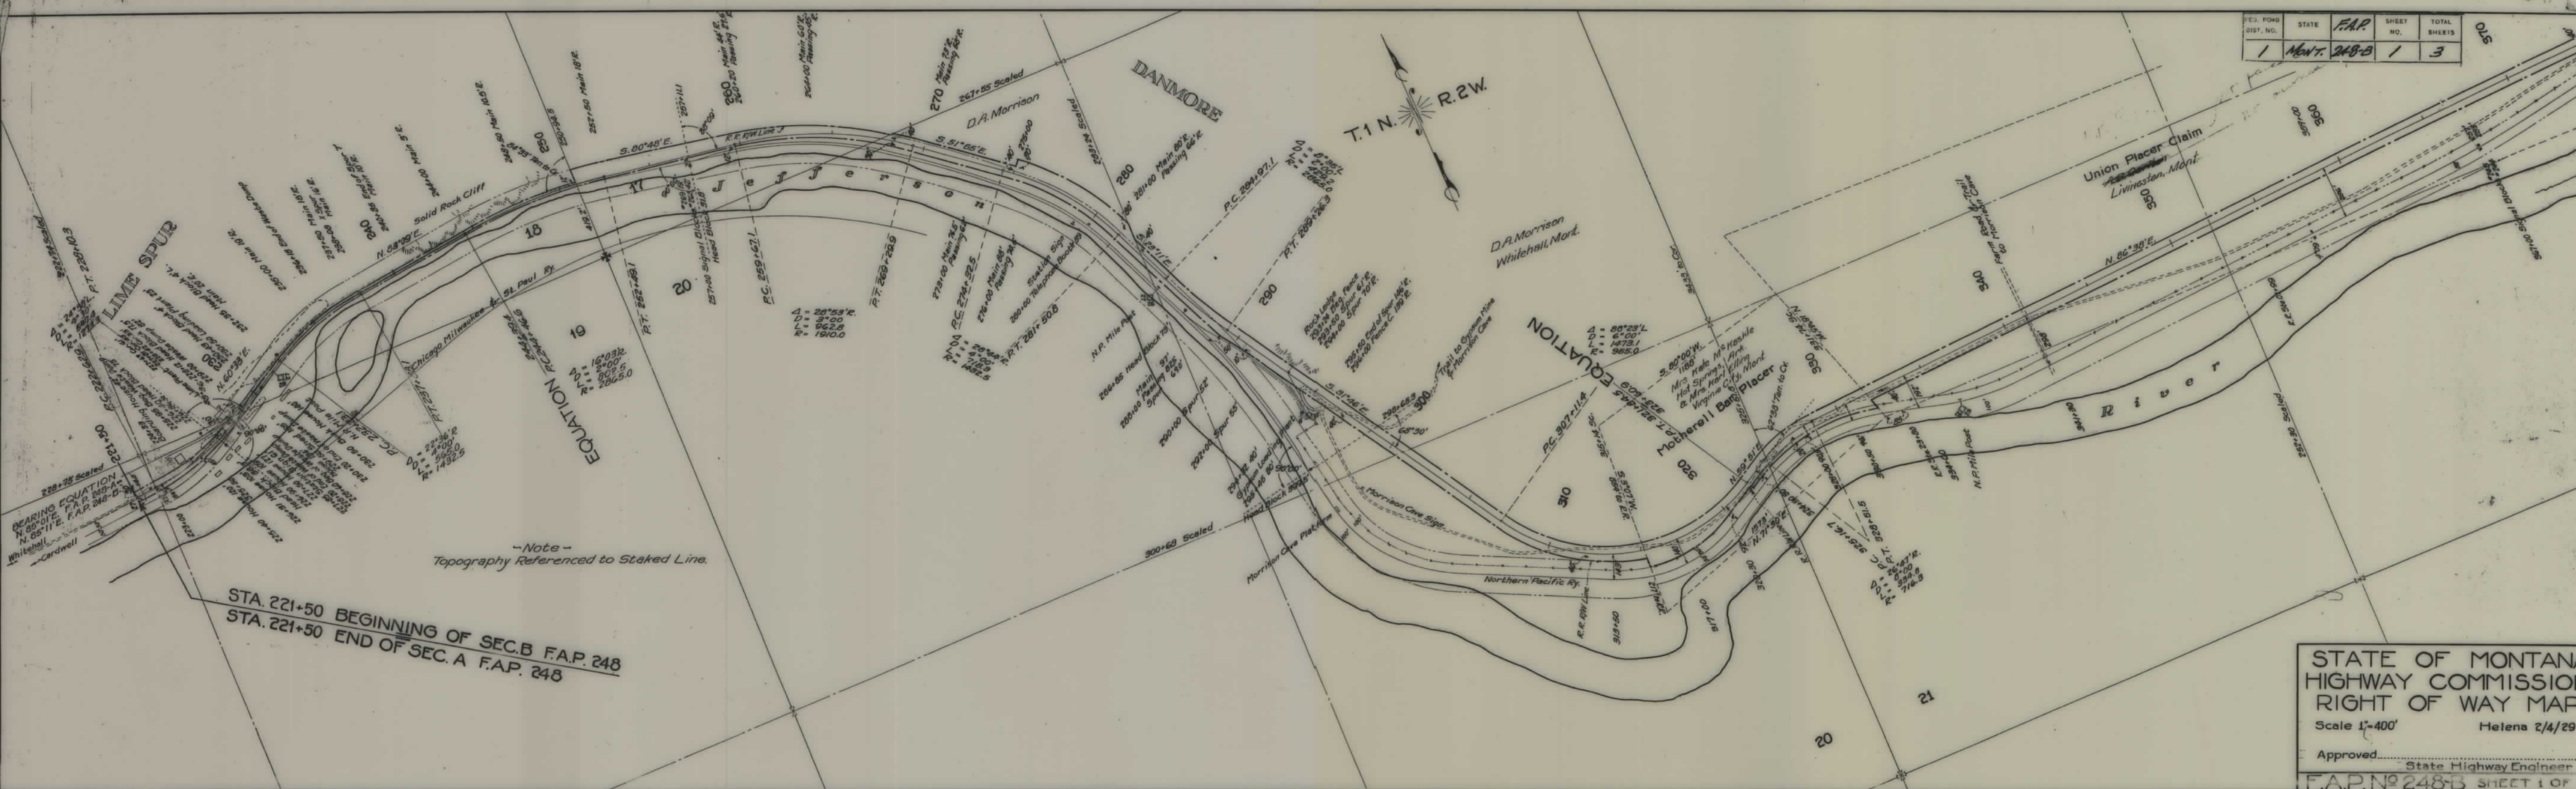

STA. 221+50 BEGINNING OF SEC. B F.A.P. 248
 STA. 221+50 END OF SEC. A F.A.P. 248

Note -
 Topography Referenced to Staked Line.

STATE OF MONTANA
 HIGHWAY COMMISSION
 RIGHT OF WAY MAP
 Scale 1"=400' Helena 2/4/29
 Approved _____ State Highway Engineer
 F.A.P. No. 248-B SHEET 1 OF 3

SEC. ROAD DIST. NO.	STATE	F.A.P. NO.	SHEET NO.	TOTAL SHEETS
1	Mont.	248-B	2	3

