


PLANS
NOT
TO
SCALE


FED. ROAD DIST. NO.	STATE	FED. AID PROJ. NO.	FISCAL YEAR	SHEET NO.	TOTAL SHEETS
1	MONT.	248D		1	3

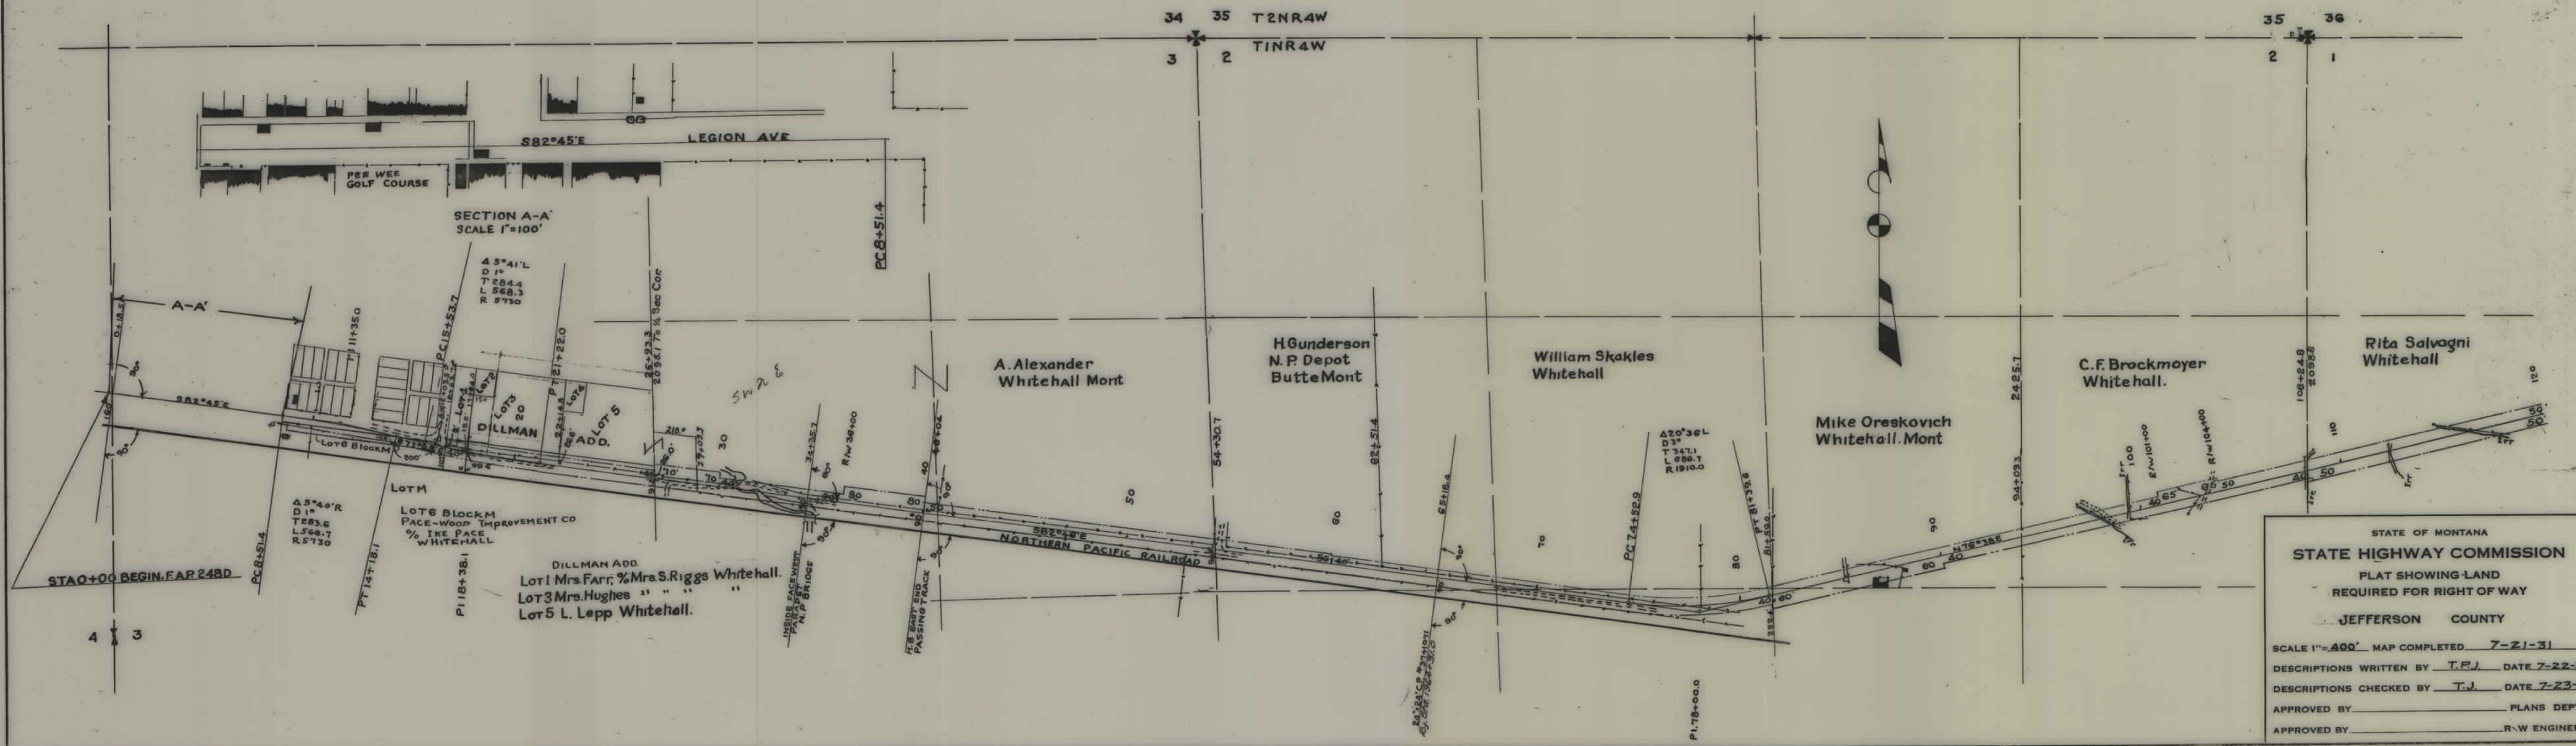

STATE OF MONTANA
STATE HIGHWAY COMMISSION
PLAT SHOWING LAND
REQUIRED FOR RIGHT OF WAY
JEFFERSON COUNTY

SCALE 1"=400' MAP COMPLETED 7-21-31
DESCRIPTIONS WRITTEN BY T.P.J. DATE 7-22-31
DESCRIPTIONS CHECKED BY T.J. DATE 7-23-31
APPROVED BY _____ PLANS DEPT.
APPROVED BY _____ R.W. ENGINEER

FED. ROAD DIST. NO.	STATE	FED. AID PROJ. NO.	FISCAL YEAR	SHEET NO.	TOTAL SHEETS
1	MONT.	248D		2	3

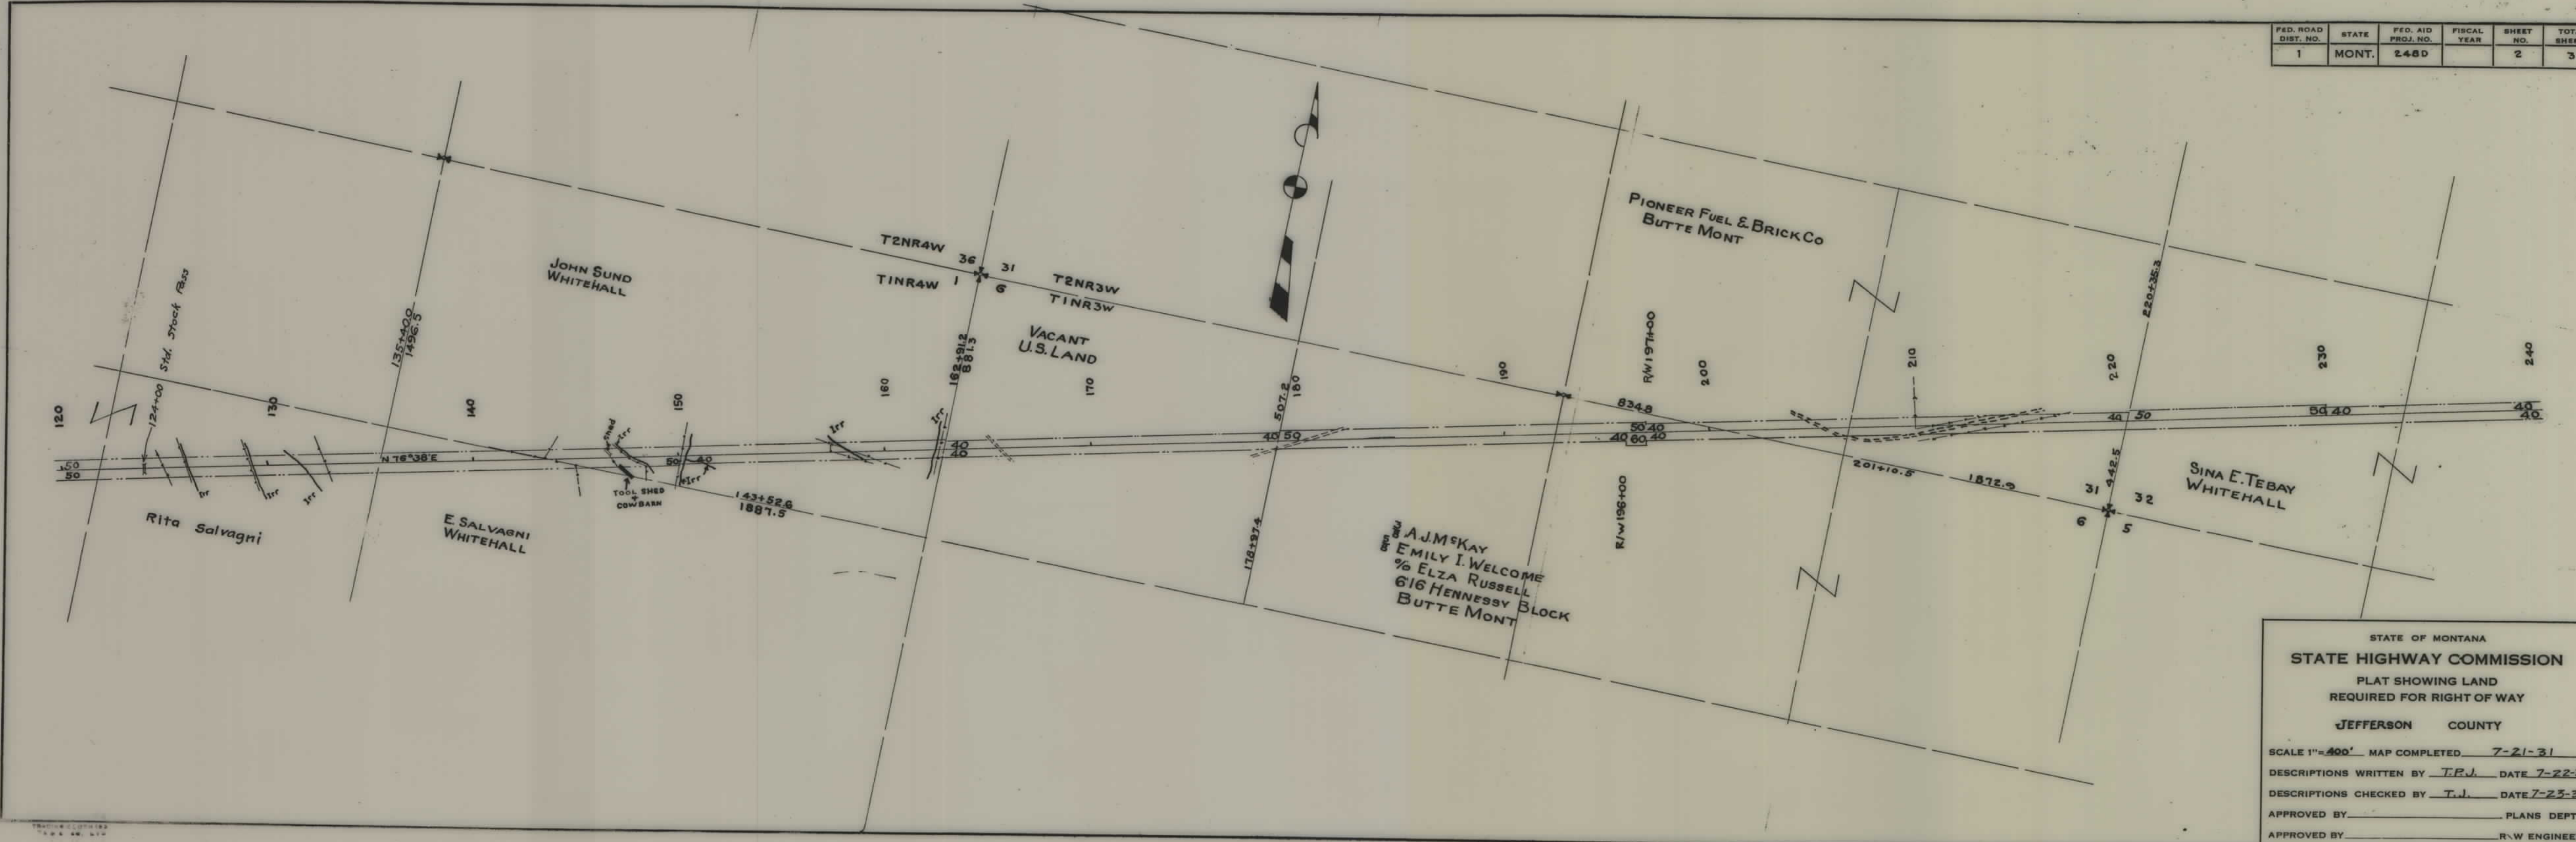

STATE OF MONTANA
STATE HIGHWAY COMMISSION
 PLAT SHOWING LAND
 REQUIRED FOR RIGHT OF WAY
 JEFFERSON COUNTY

SCALE 1"=400' MAP COMPLETED 7-21-31
 DESCRIPTIONS WRITTEN BY T.P.J. DATE 7-22-31
 DESCRIPTIONS CHECKED BY T.J. DATE 7-23-31
 APPROVED BY _____ PLANS DEPT.
 APPROVED BY _____ R.W. ENGINEER

