


PLANS
NOT
TO
SCALE

FED. ROAD DIST. NO.	STATE	FED. AID PROJ. NO.	FISCAL YEAR	SHEET NO.	TOTAL SHEETS
1	MONT.	249-A		1	5

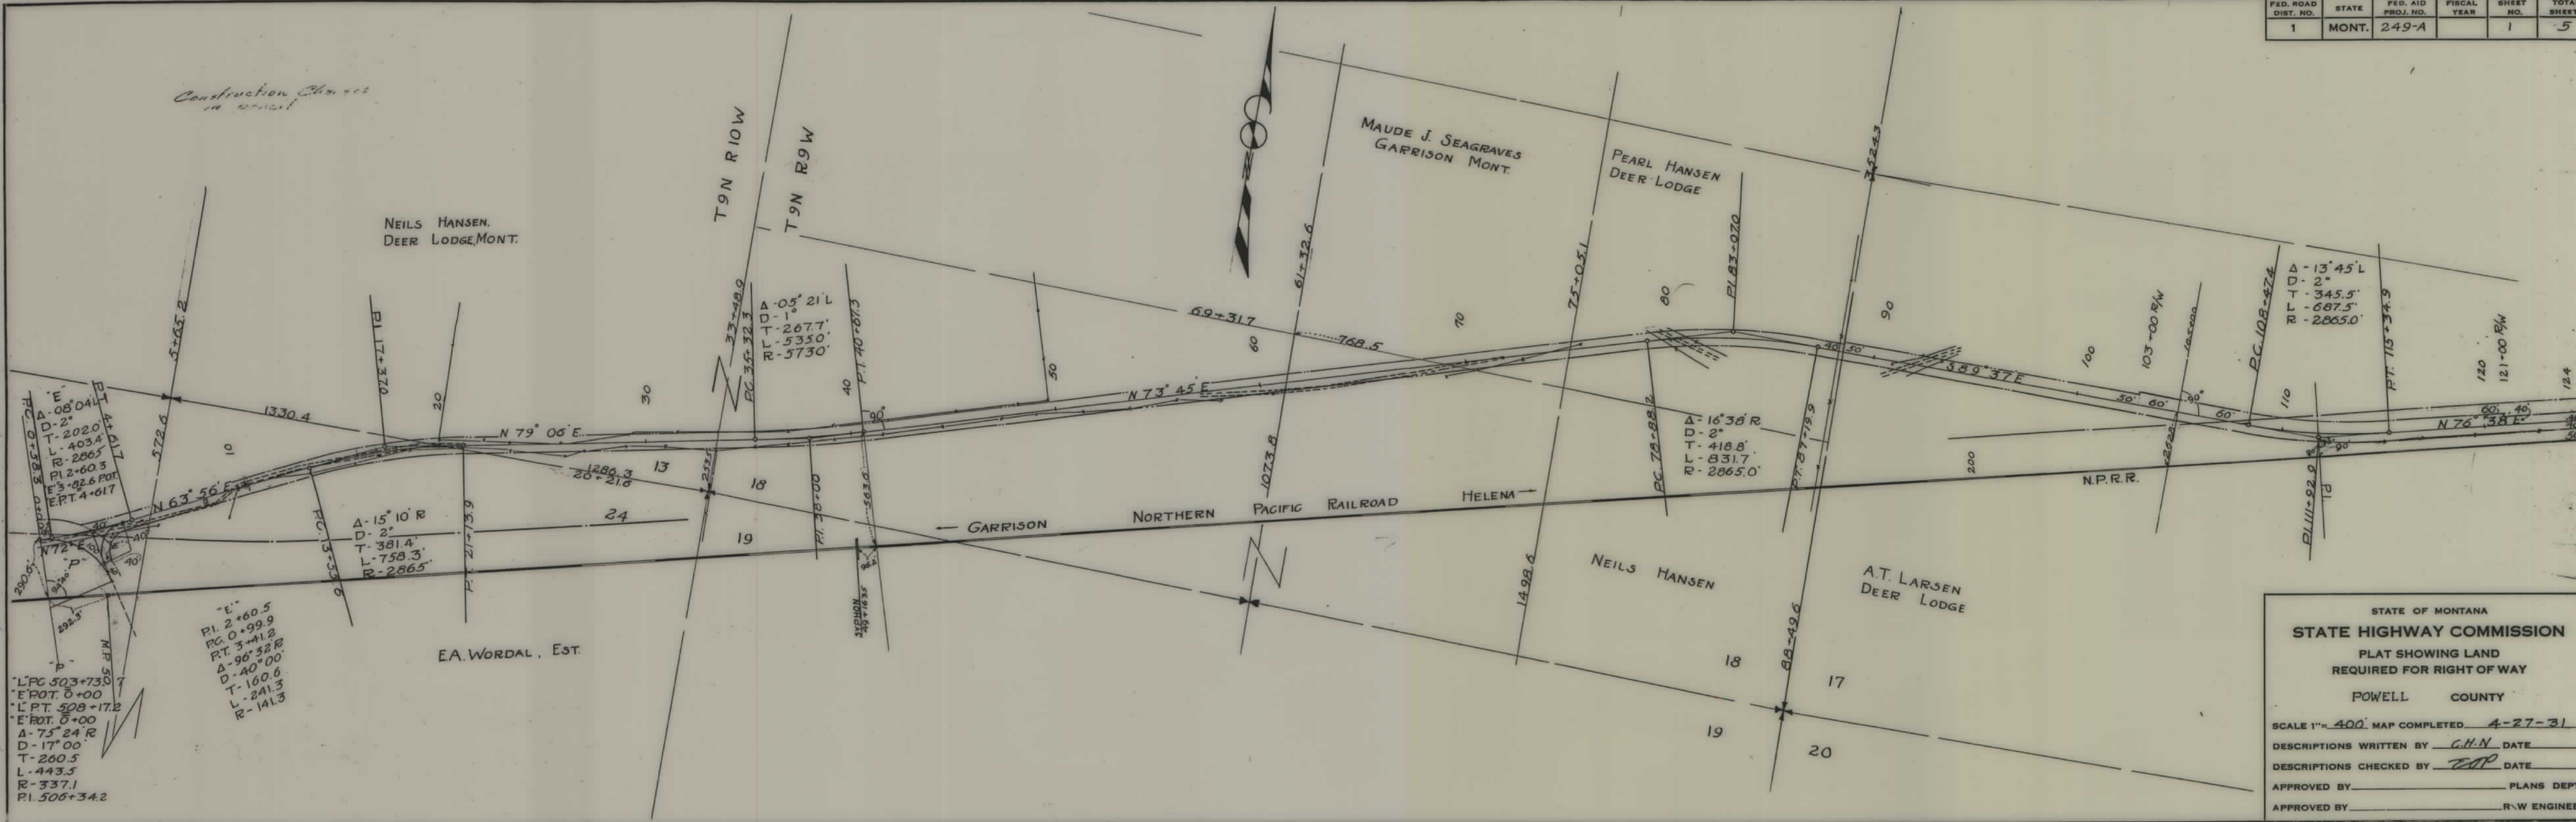

STATE OF MONTANA
STATE HIGHWAY COMMISSION
 PLAT SHOWING LAND
 REQUIRED FOR RIGHT OF WAY
 POWELL COUNTY


SCALE 1"= 400'. MAP COMPLETED 4-27-31

DESCRIPTIONS WRITTEN BY G.H.N. DATE _____

DESCRIPTIONS CHECKED BY EDP DATE _____

APPROVED BY _____ PLANS DEPT.

APPROVED BY _____ R.W. ENGINEER

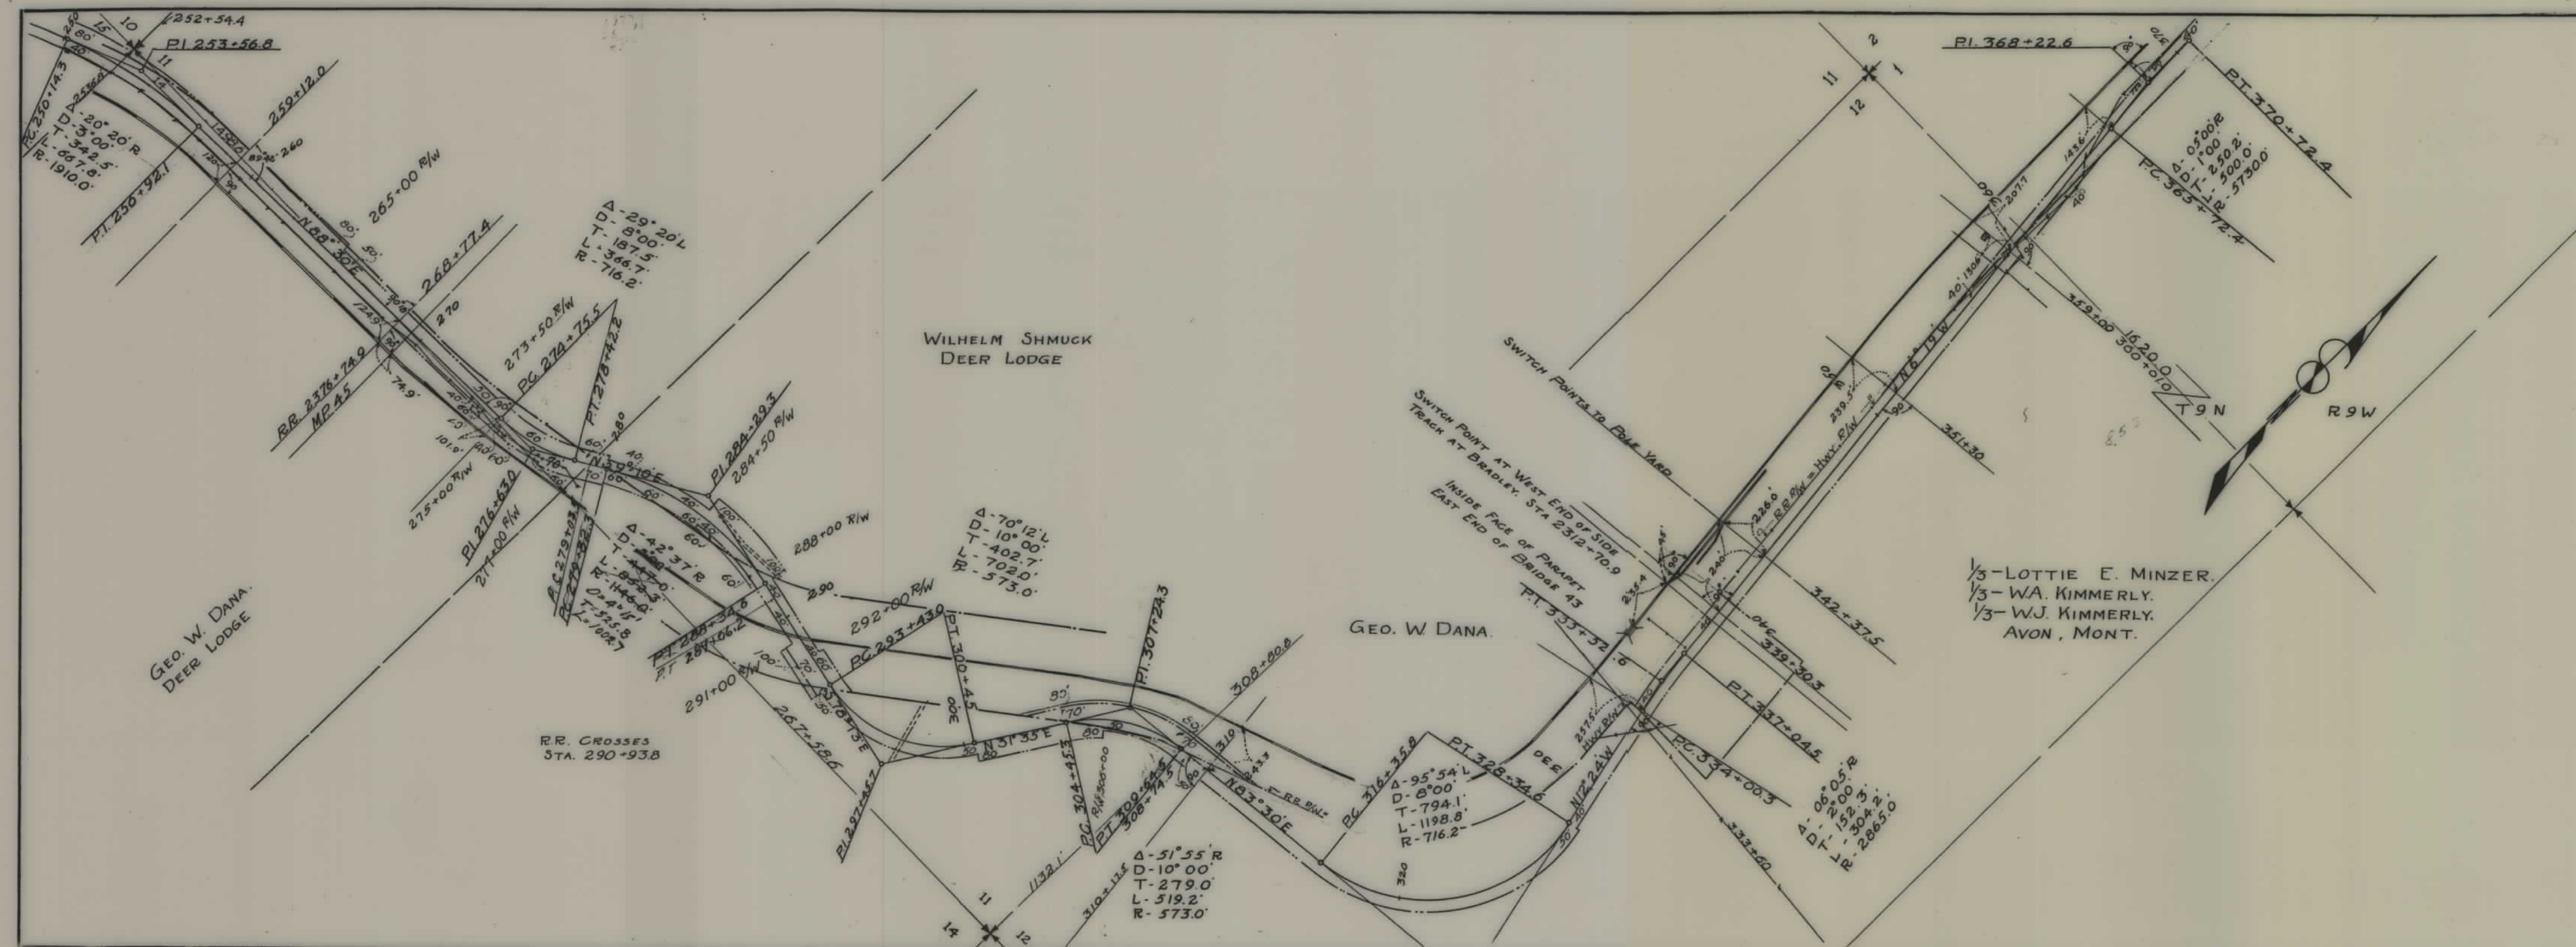

FED. ROAD DIST. NO.	STATE	FED. AID PROJ. NO.	FISCAL YEAR	SHEET NO.	TOTAL SHEETS
1	MONT.	249-A		3	5

STATE OF MONTANA
STATE HIGHWAY COMMISSION
 PLAT SHOWING LAND
 REQUIRED FOR RIGHT OF WAY
 POWELL COUNTY

SCALE 1"=400' MAP COMPLETED 4-27-31


DESCRIPTIONS WRITTEN BY TOP DATE _____

DESCRIPTIONS CHECKED BY CHN DATE _____

APPROVED BY _____ PLANS DEPT.

APPROVED BY _____ R.W. ENGINEER

FED. ROAD DIST. NO.	STATE	FED. AID PROJ. NO.	FISCAL YEAR	SHEET NO.	TOTAL SHEETS
1	MONT.	249-A		5	5

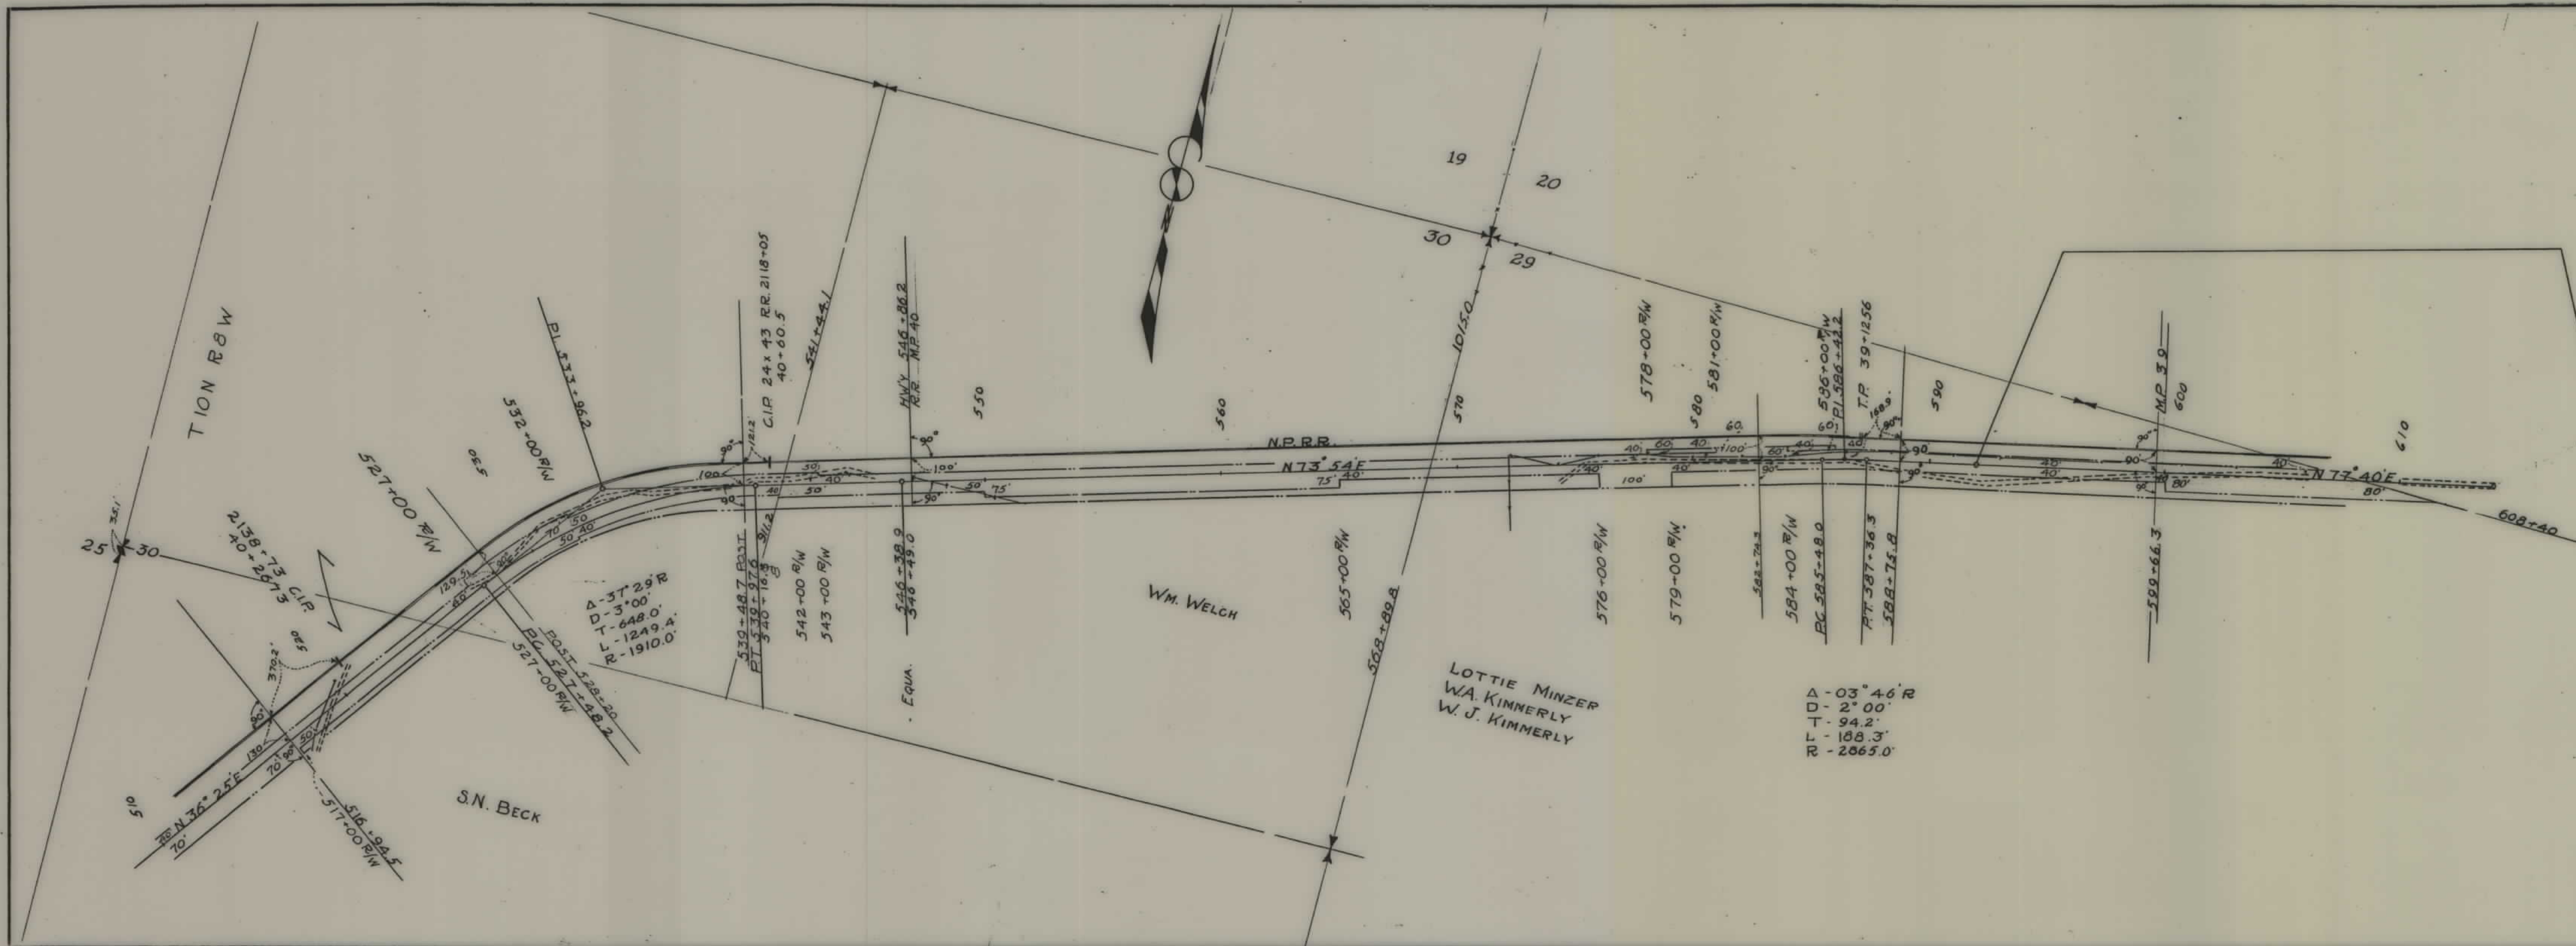

END F.A.P. 249-A
STA. 592+00

STATE OF MONTANA
STATE HIGHWAY COMMISSION
PLAT SHOWING LAND
REQUIRED FOR RIGHT OF WAY
POWELL COUNTY

SCALE 1"= 400' MAP COMPLETED 4-27-31

DESCRIPTIONS WRITTEN BY EOP DATE _____

DESCRIPTIONS CHECKED BY C.H.N. DATE _____

APPROVED BY _____ PLANS DEPT.

APPROVED BY _____ R.W. ENGINEER