

PLANS  
NOT  
TO  
SCALE



Note - That portion north of line 40 ft from our R. and in N<sup>W</sup> 1/4 is leased to Mr. Frank Knight Jan 1938. *Renewed 7-1-46*  
 EOP.

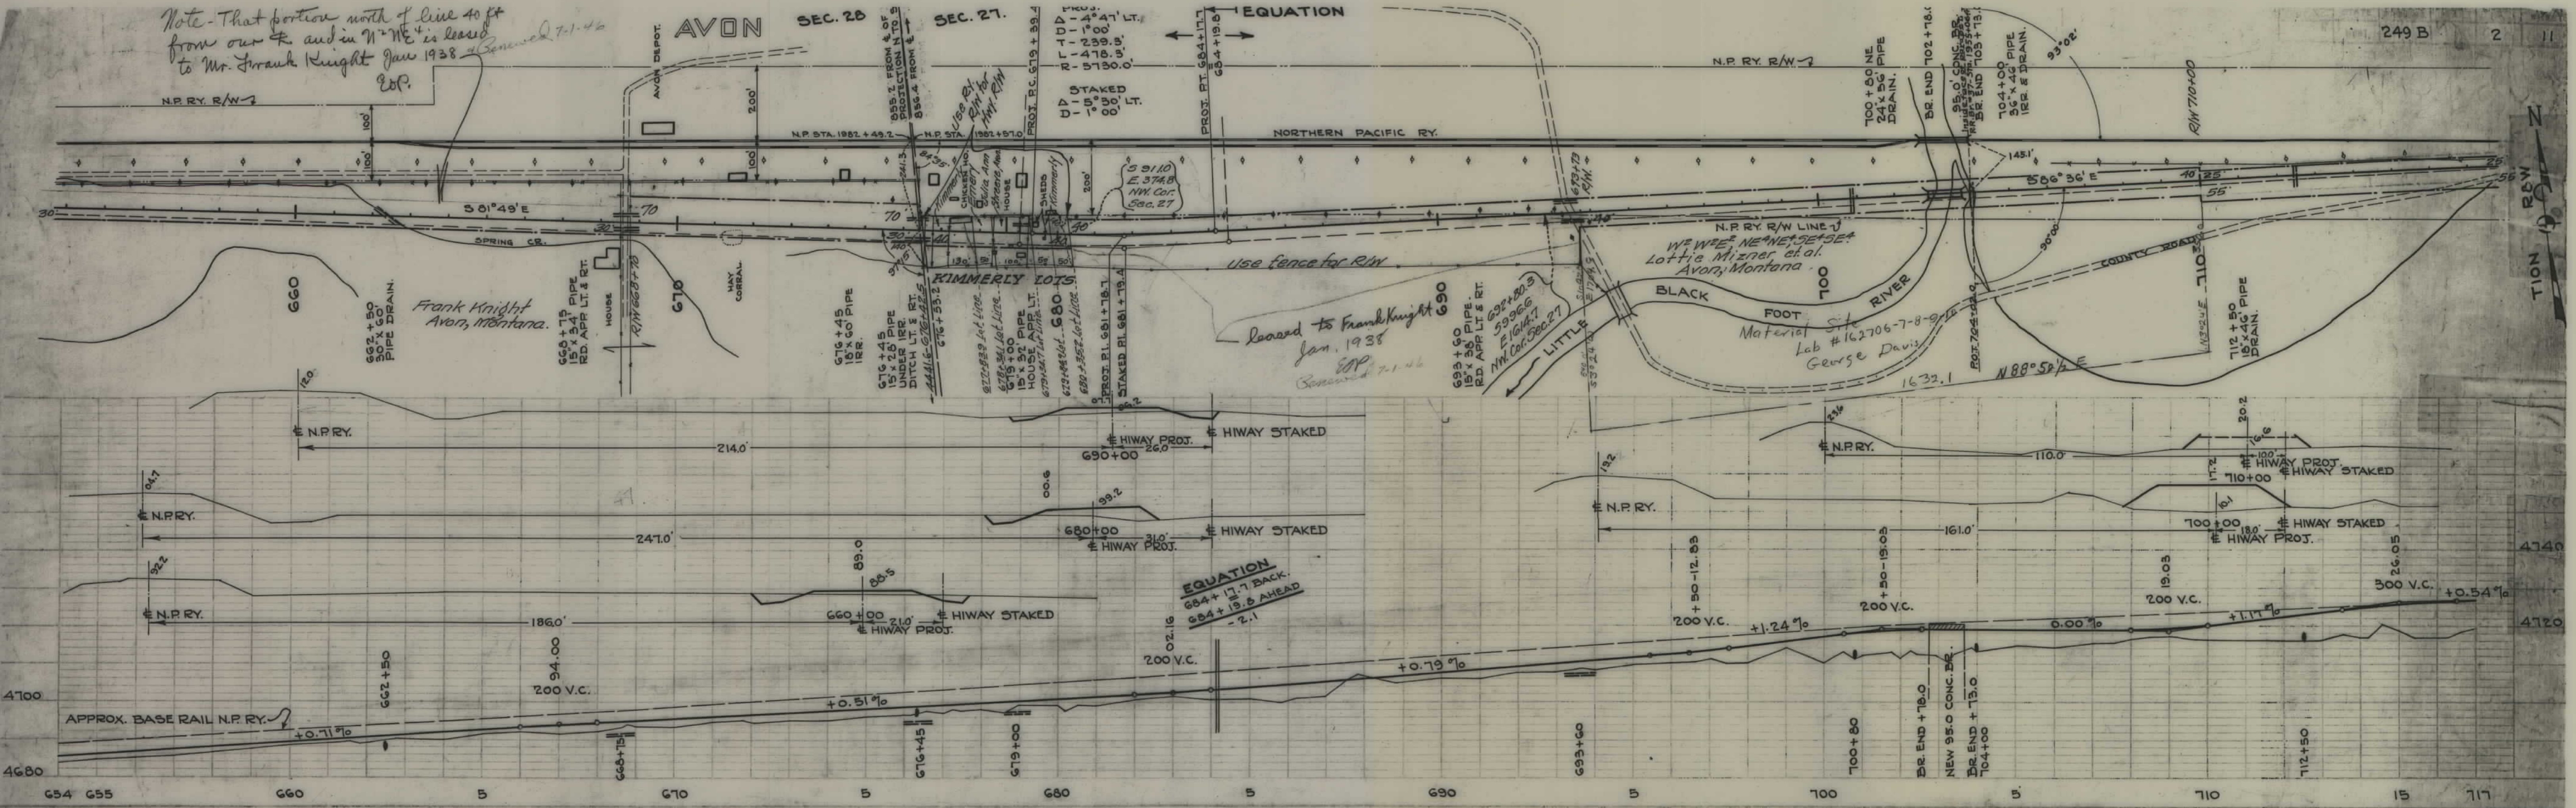


PLATE 2 PLAN-PROFILE & F. S. STANDARD



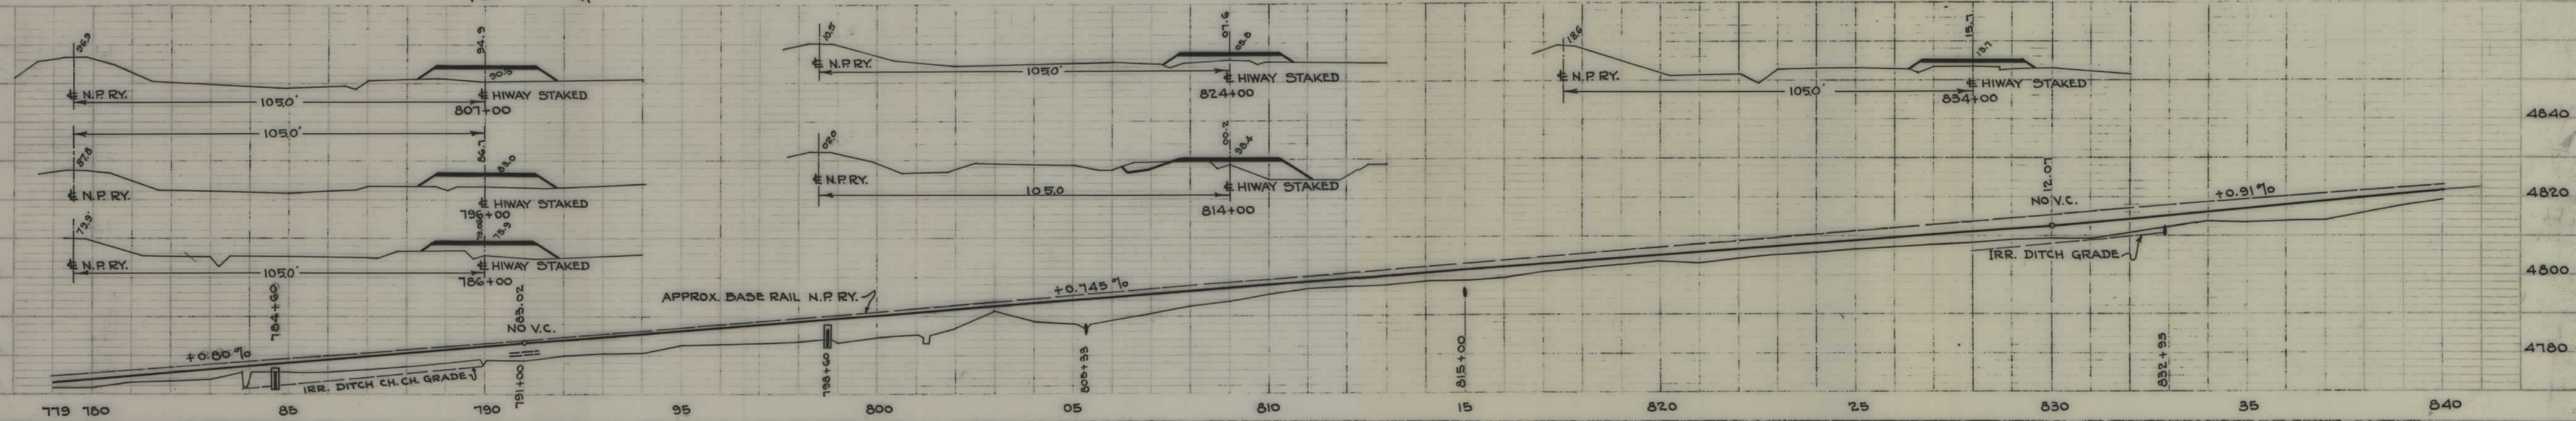
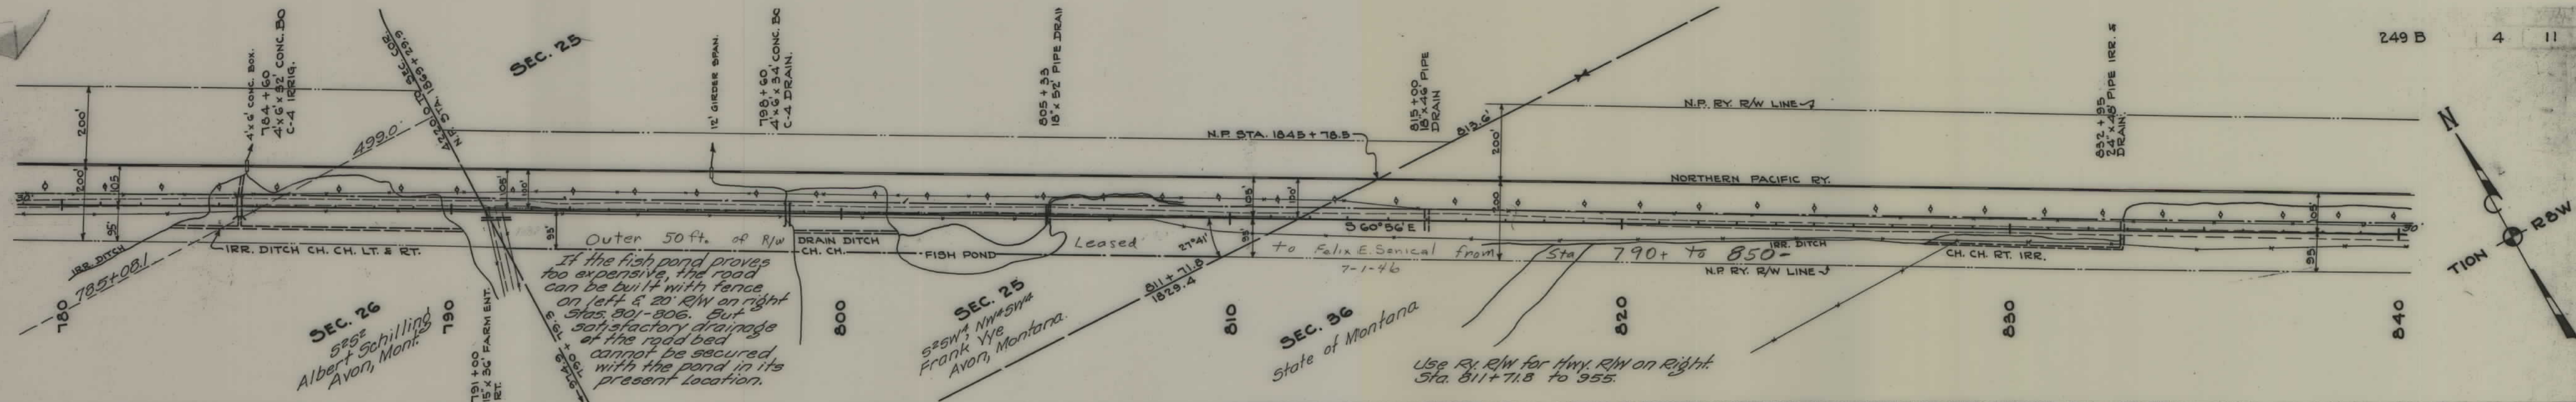
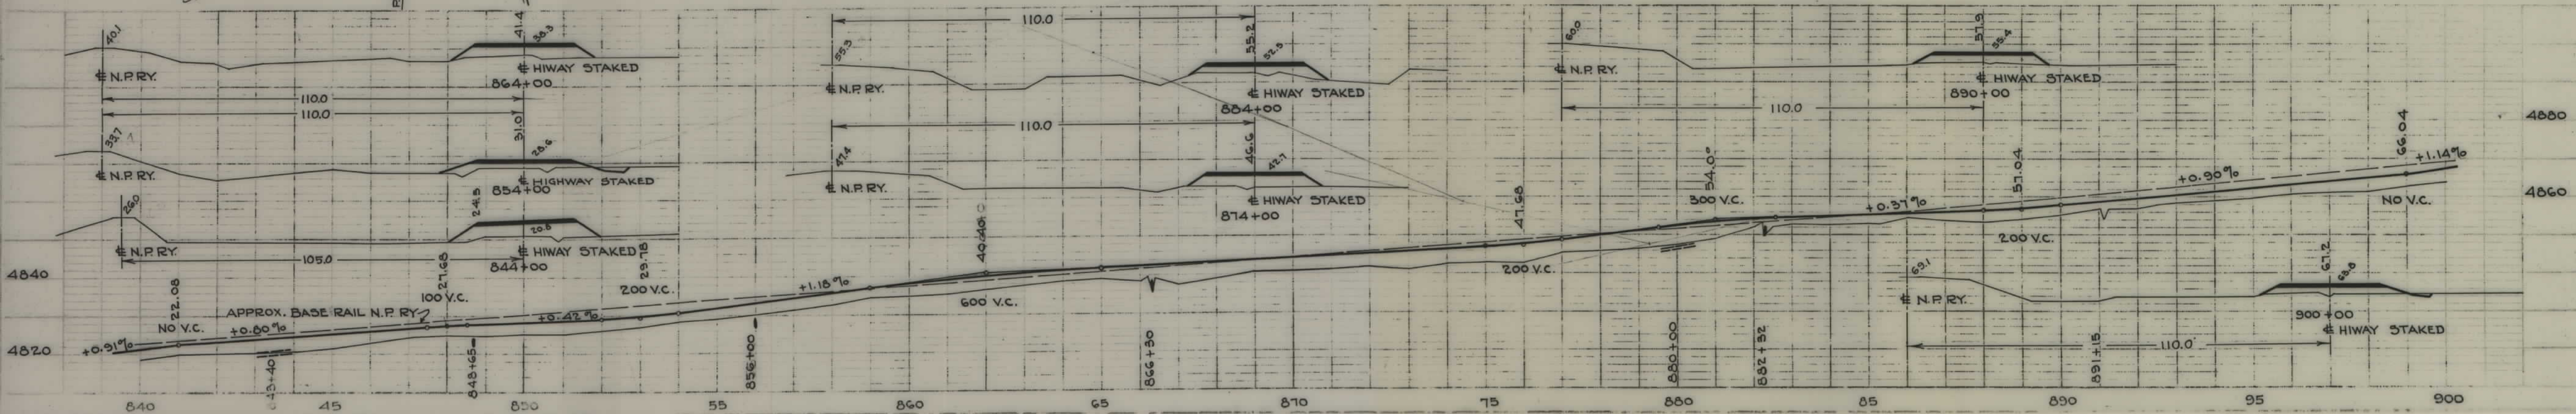
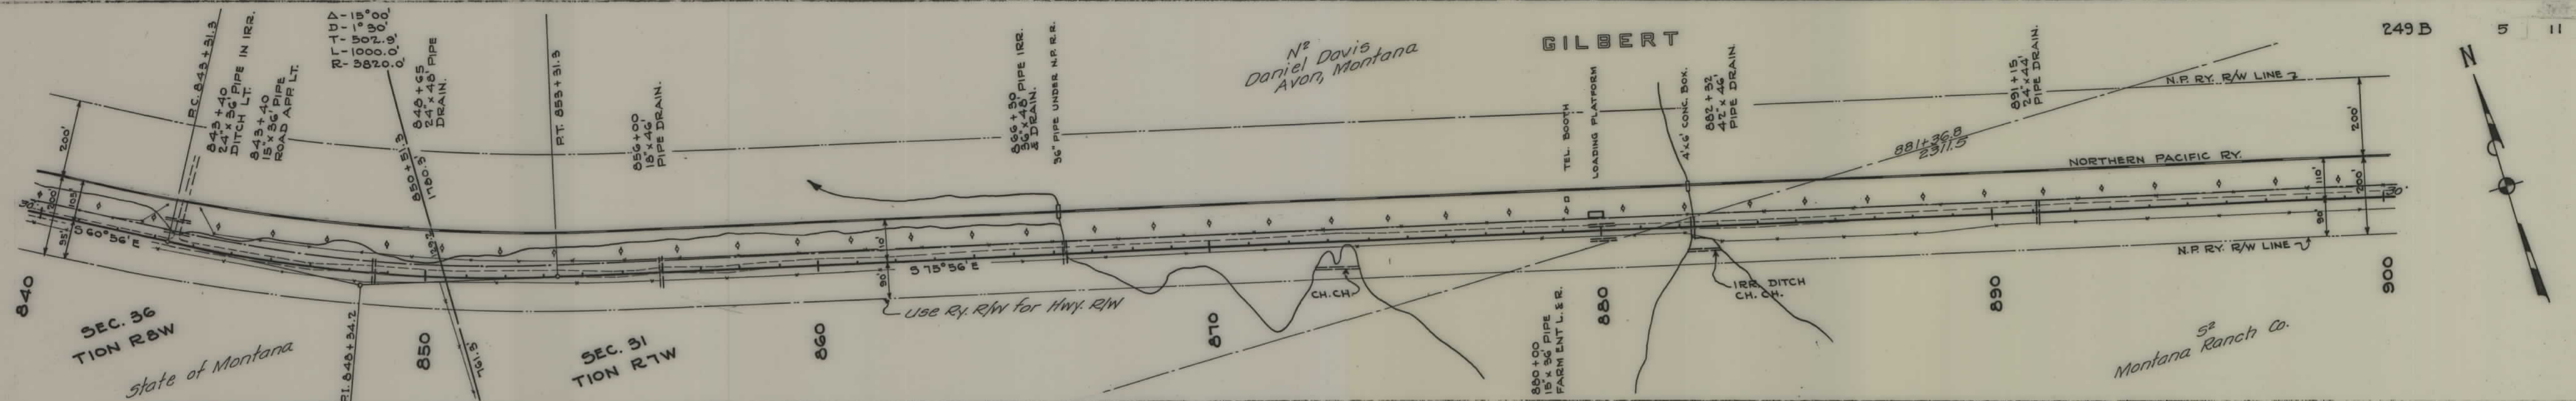


PLATE 2 PLAN-PROFILE & P. R. STANDARD




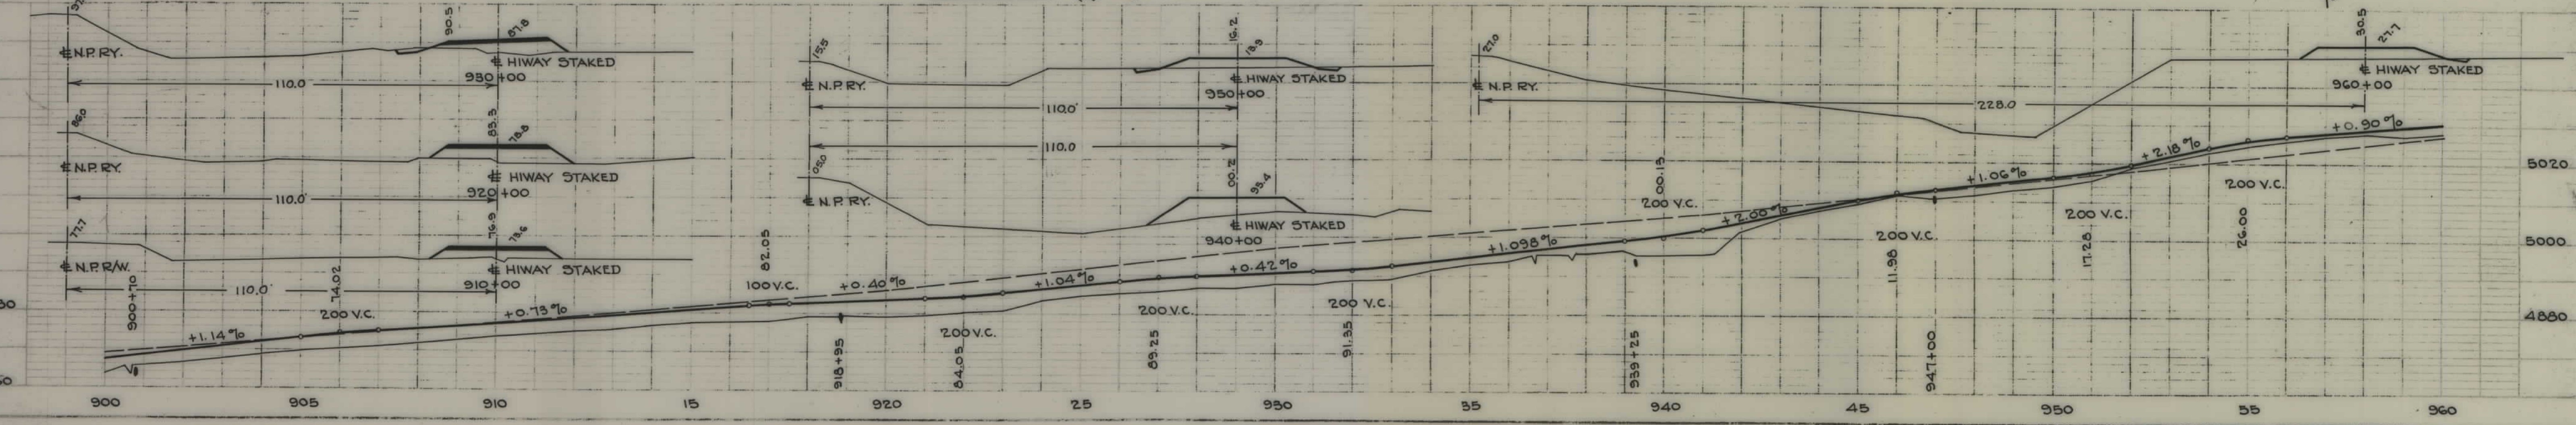


PLATE 2 PLAN-PROFILE S. P. R. STANDARD



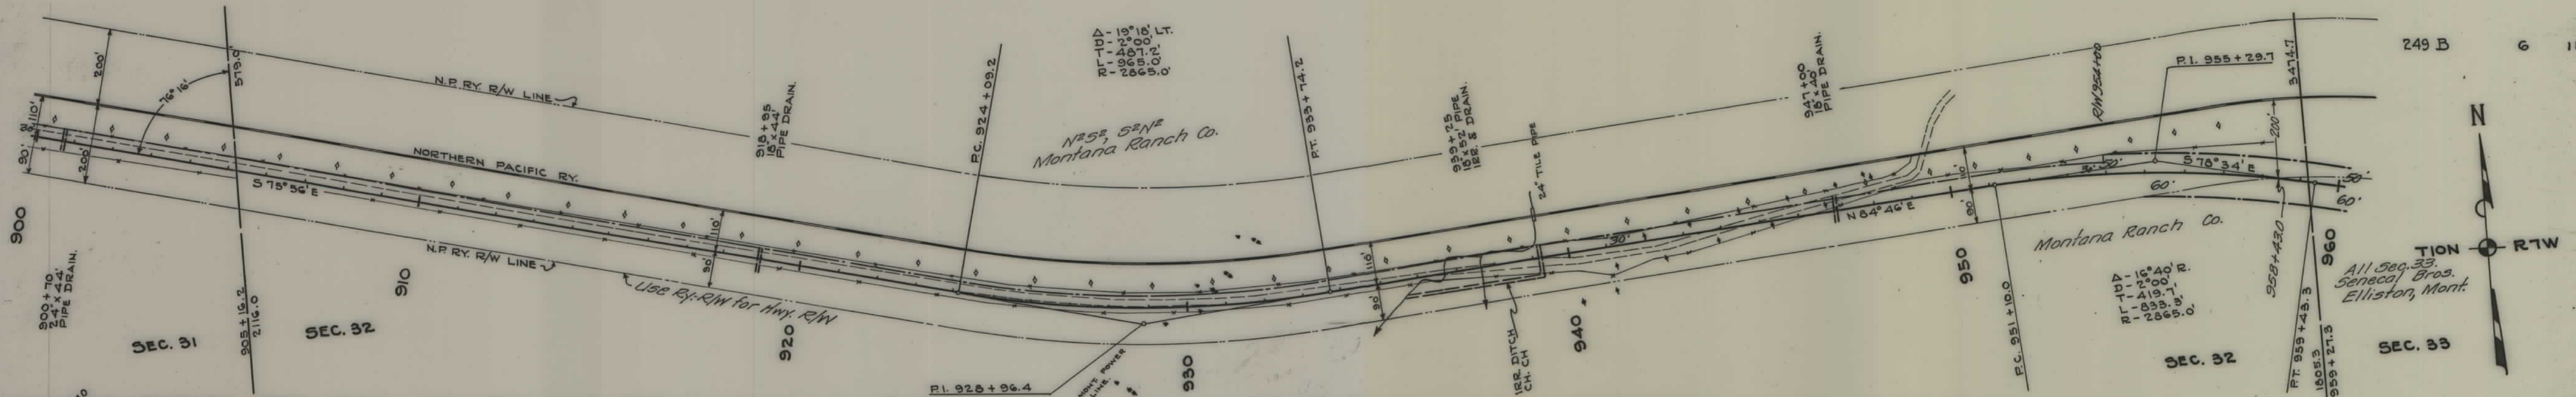