



PLANS
NOT
TO
SCALE

FED. ROAD DIST. NO.	STATE	FED. AID PROJ. NO.	STATE R/W NO.	SHEET NO.	TOTAL SHEETS
1	MONT.	FI 241(10)	1241(10)	1	3

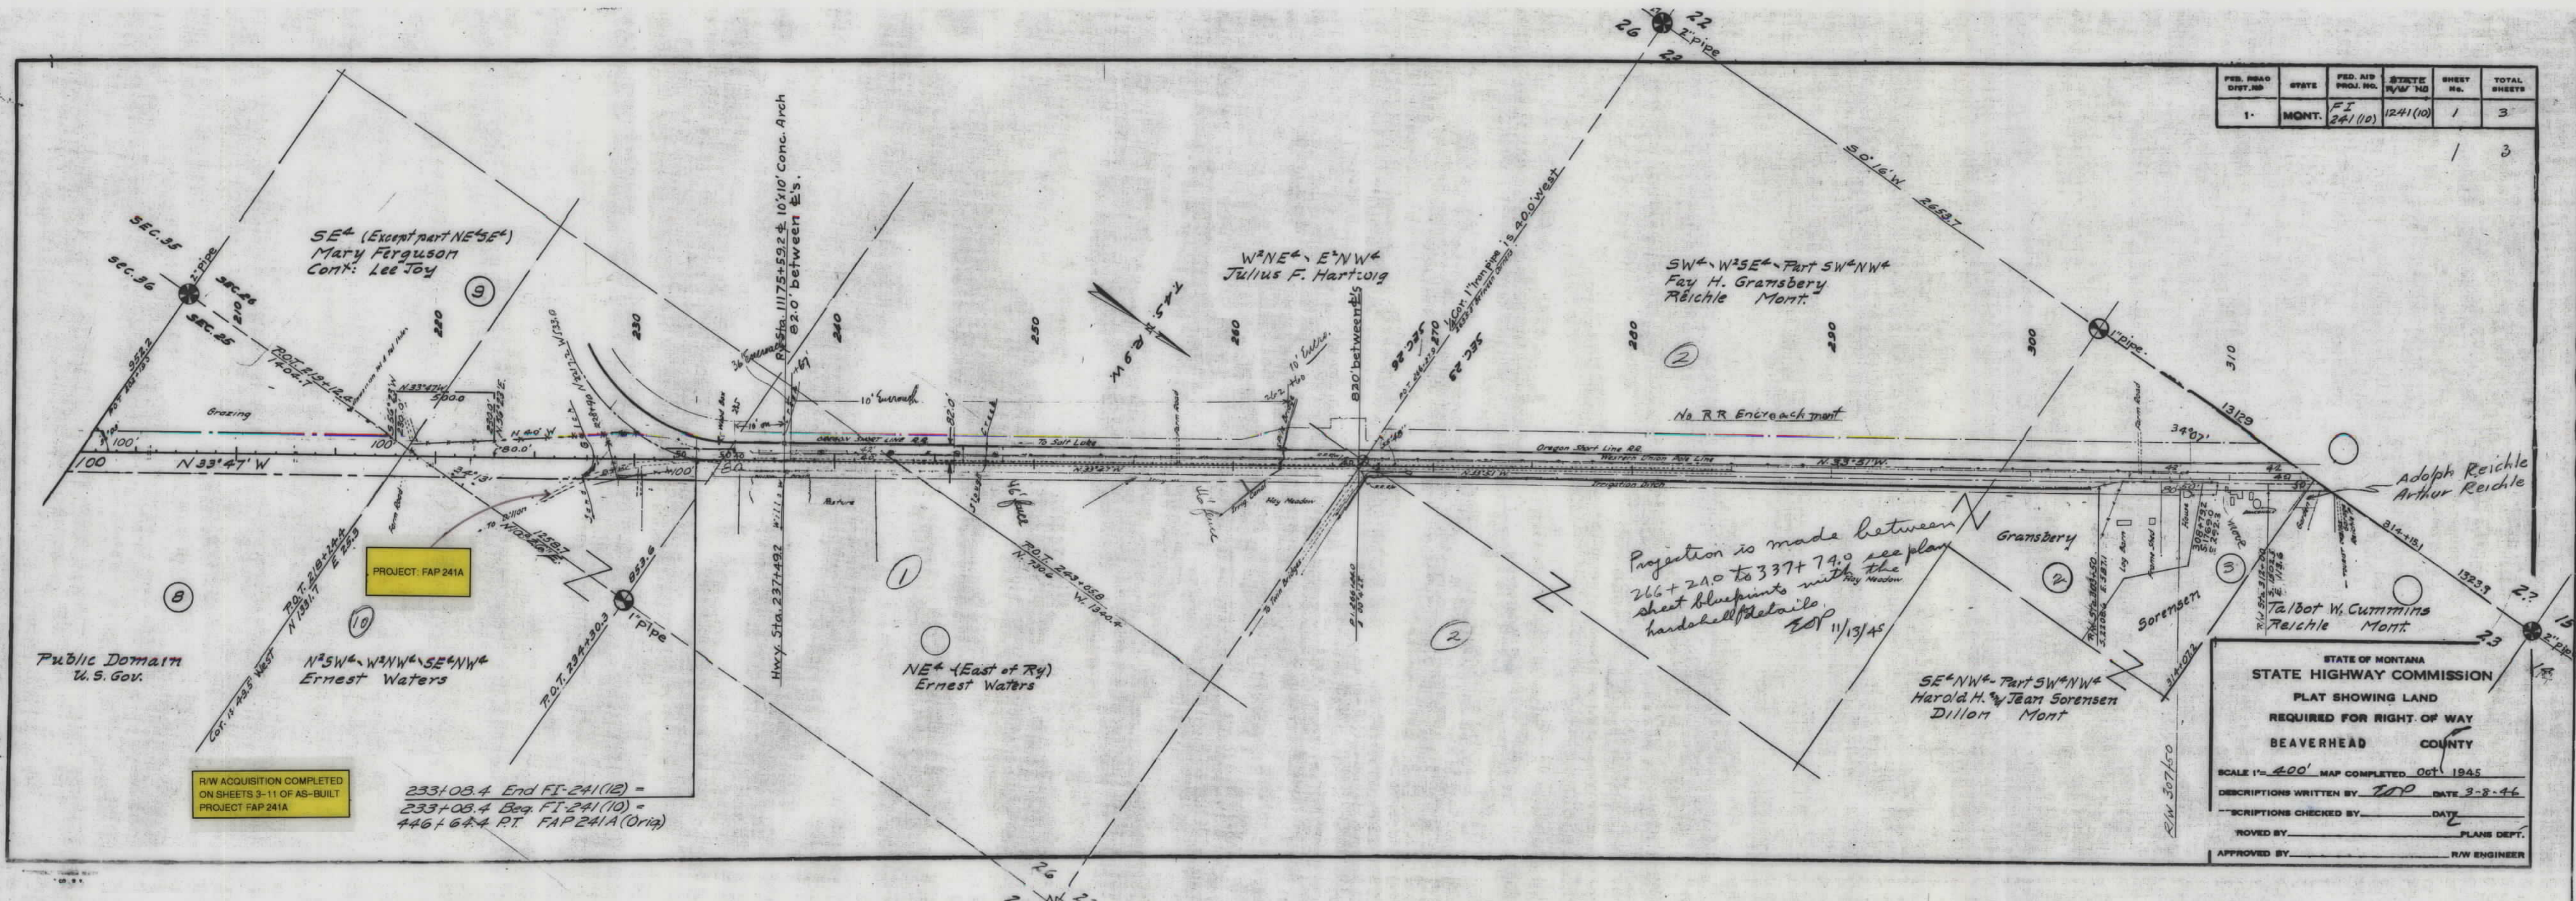


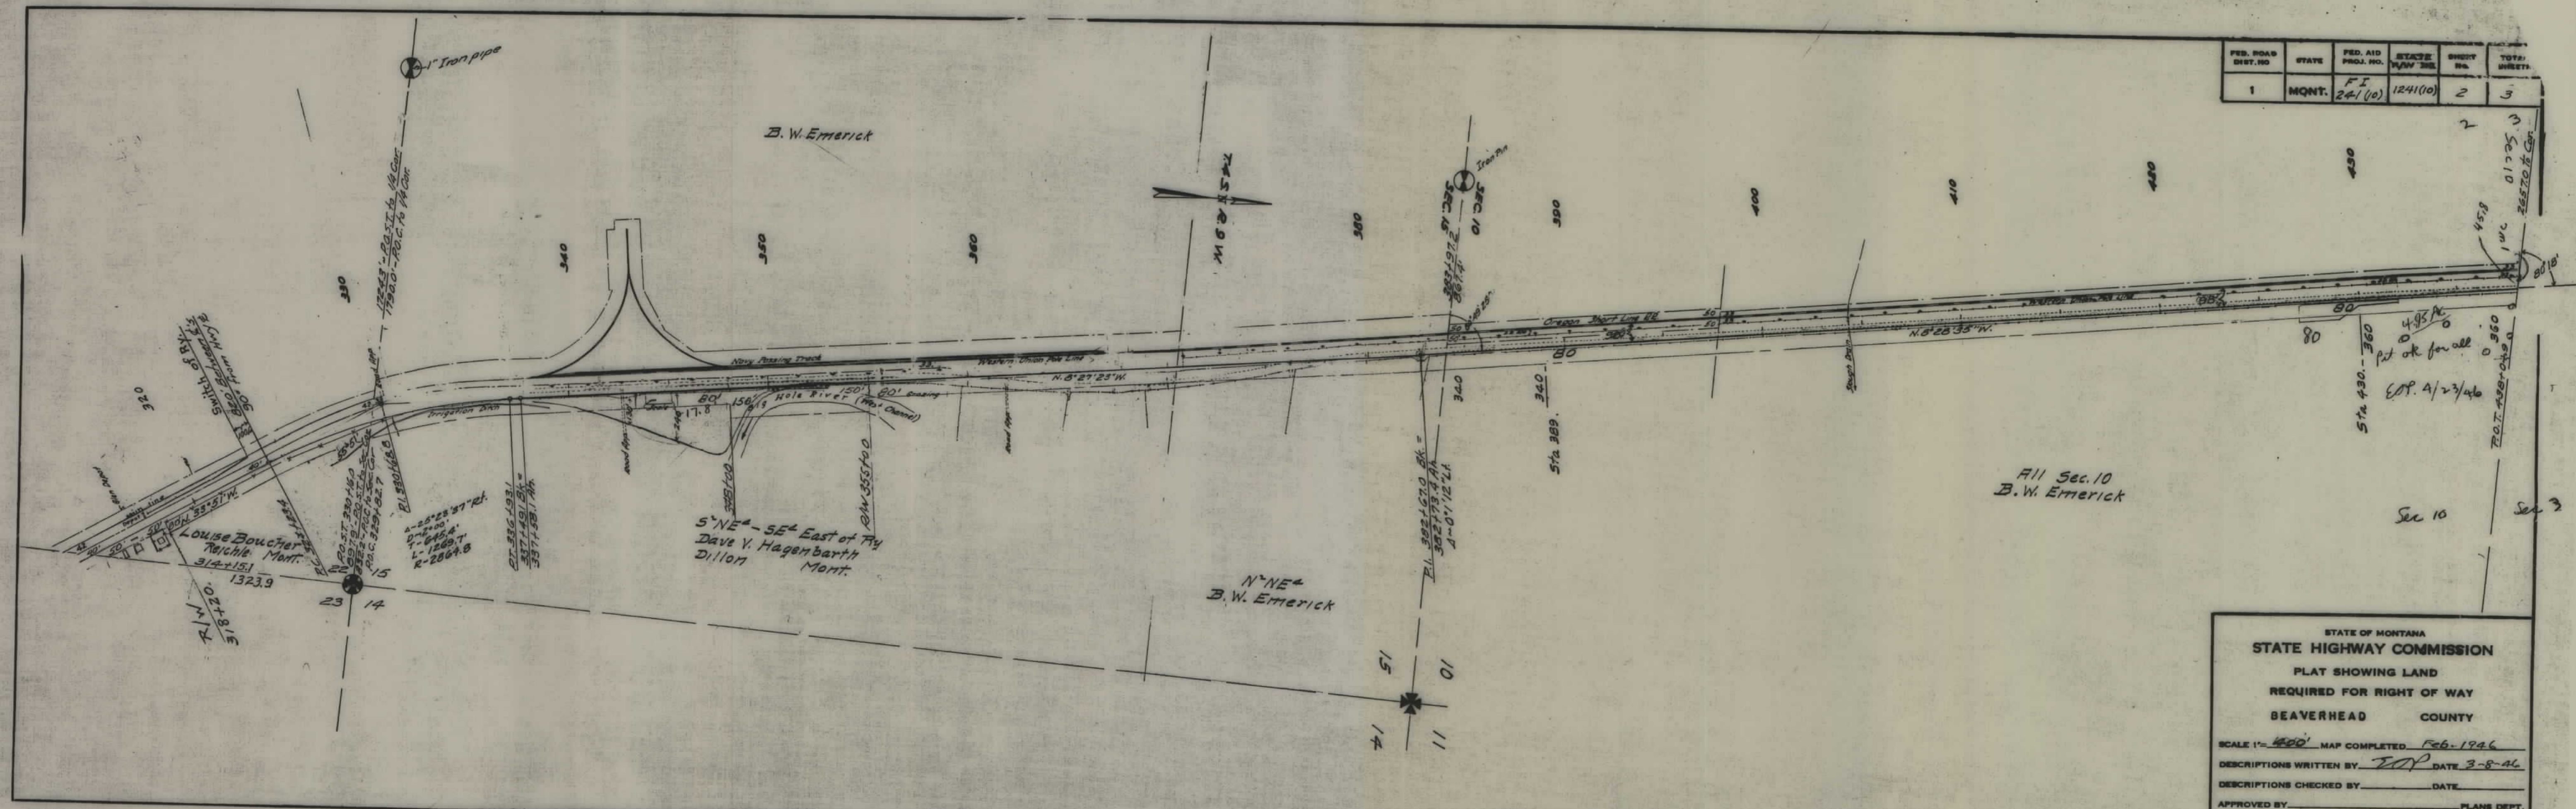

FED. ROAD DIST. NO.	STATE	FED. AID PROJ. NO.	STATE PROJ. NO.	SHEET NO.	TOTAL SHEETS
1	MONT.	FI 241(10)	1241(10)	2	3

STATE OF MONTANA	
STATE HIGHWAY COMMISSION	
PLAT SHOWING LAND	
REQUIRED FOR RIGHT OF WAY	
BEAVERHEAD	COUNTY
SCALE 1"=400' MAP COMPLETED Feb-1946	
DESCRIPTIONS WRITTEN BY JOP DATE 3-8-46	
DESCRIPTIONS CHECKED BY DATE	
APPROVED BY	PLANS DEPT.
APPROVED BY	R/W ENGINEER

FED. ROAD DIST. NO.	STATE	FED. AID PROJ. NO.	STATE R/W No.	SHEET NO.	TOTAL SHEETS
1	MONT.	FI 241 (10)	1241(10)	3	3

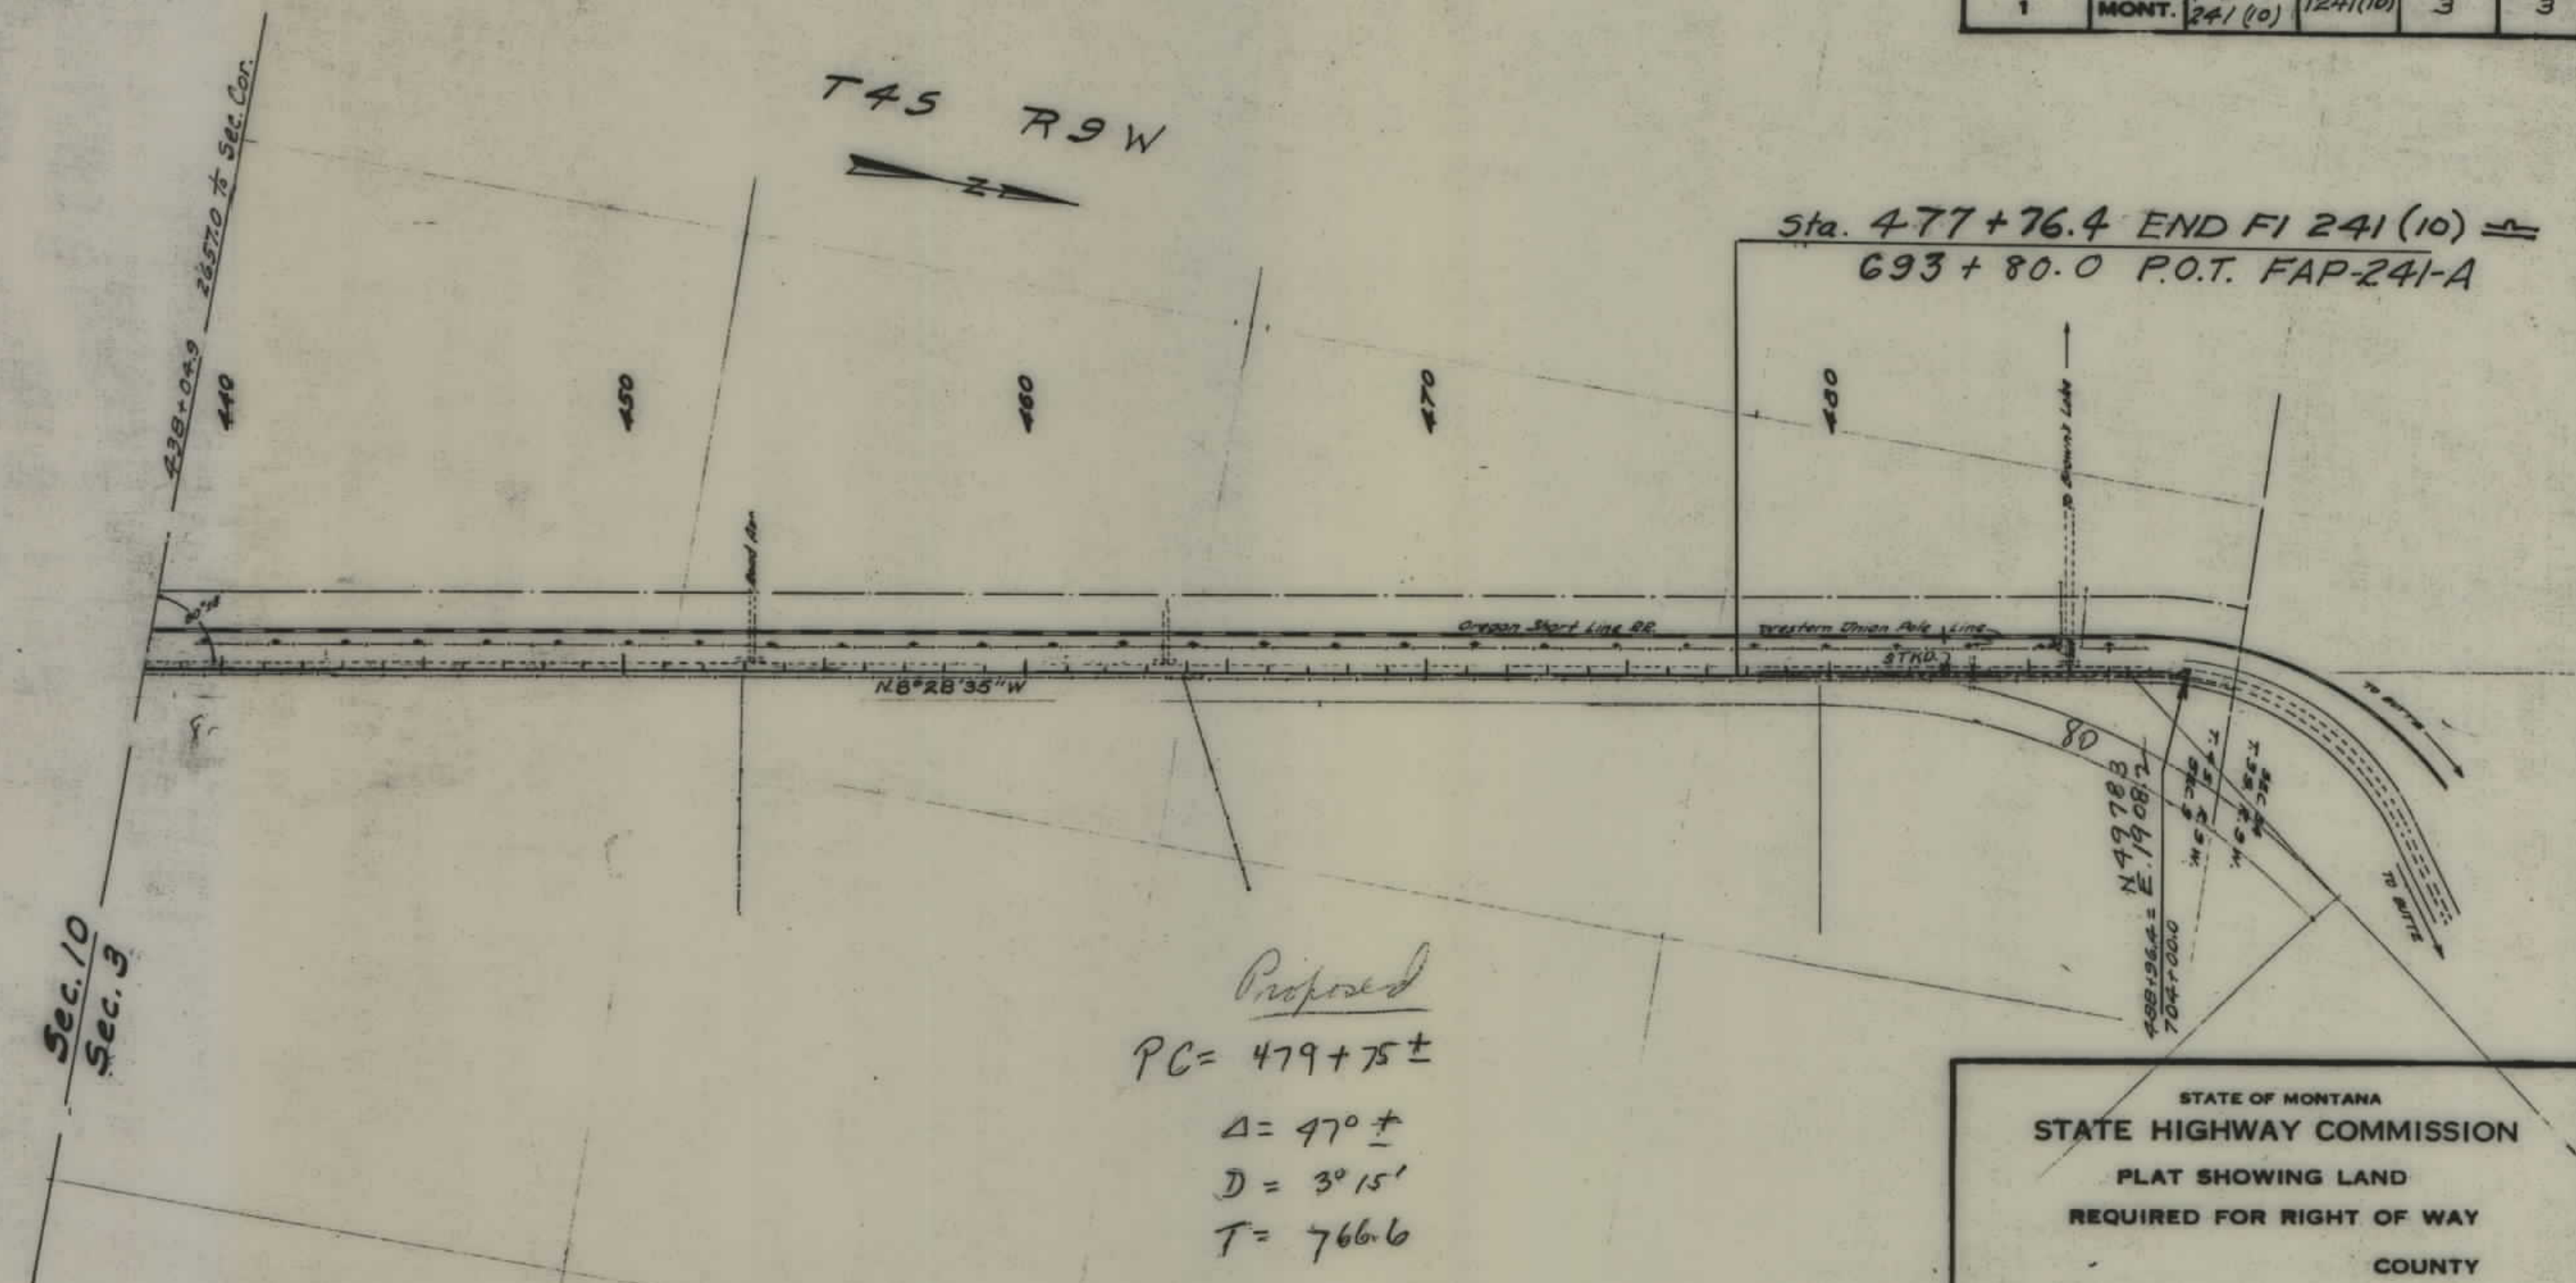

STATE OF MONTANA
STATE HIGHWAY COMMISSION
PLAT SHOWING LAND
REQUIRED FOR RIGHT OF WAY
COUNTY

SCALE 1" = 400' MAP COMPLETED Feb. 1946
DESCRIPTIONS WRITTEN BY EOP DATE 3-8-46
DESCRIPTIONS CHECKED BY DATE
APPROVED BY PLANS DEPT.
APPROVED BY R W ENGINEER