


PLANS
NOT
TO
SCALE

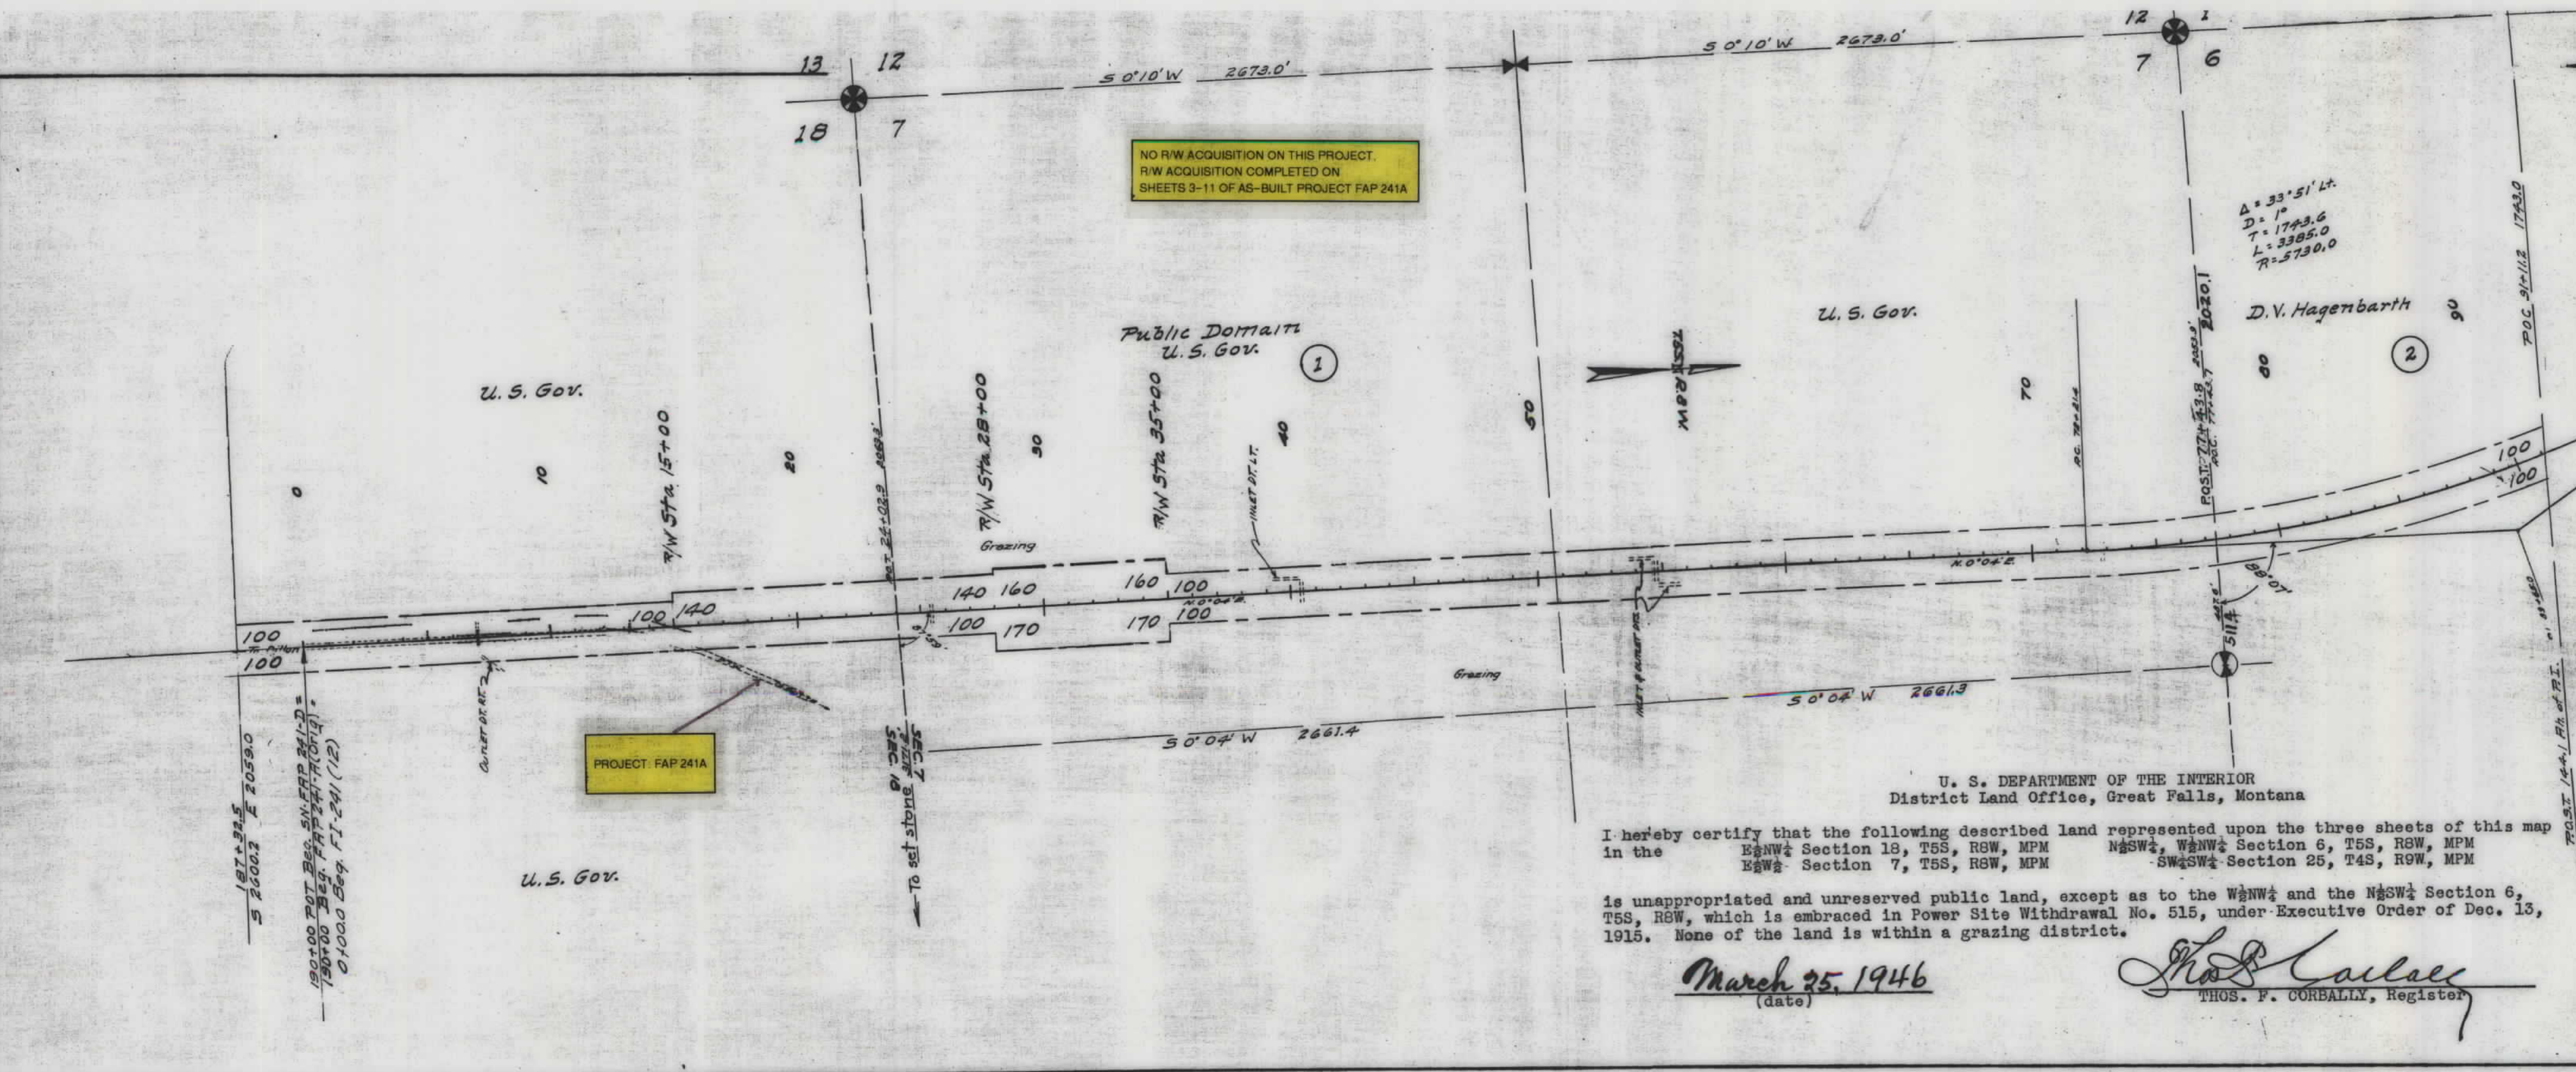

FED. ROAD DIST. NO.	STATE	FED. AID PROJ. NO.	STATE PROJ. NO.	SHEET NO.	TOTAL SHEETS
1	MONT.	FI 241(12)	1241(12)	1	3

U. S. DEPARTMENT OF THE INTERIOR
District Land Office, Great Falls, Montana

I hereby certify that the following described land represented upon the three sheets of this map in the

Section 18, T5S, R8W, MPM
Section 7, T5S, R8W, MPM

is unappropriated and unreserved public land, except as to the W¹/₂SW¹/₄ and the N¹/₂SW¹/₄ Section 6, T5S, R8W, which is embraced in Power Site Withdrawal No. 515, under Executive Order of Dec. 13, 1915. None of the land is within a grazing district.

March 25, 1946
(date)

THOS. F. CORBALLY, Register

STATE OF MONTANA
STATE HIGHWAY COMMISSION
PLAT SHOWING LAND
REQUIRED FOR RIGHT OF WAY
BEAVERHEAD COUNTY

SCALE: 1" = 400' MAP COMPLETED Jan 1946
DESCRIPTIONS WRITTEN BY TAP DATE 3-5-46
DESCRIPTIONS CHECKED BY DATE
APPROVED BY PLANS DEPT.
APPROVED BY R.W. ENGINEER

FED. ROAD DIST. NO.	STATE	FED. AID PROJ. NO.	STATE R/W NO.	SHEET NO.	TOTAL SHEETS
1	MONT	FI 241 (12)	1241 (12)	2	3

NO R/W ACQUISITION ON THIS PROJECT.
R/W ACQUISITION COMPLETED ON
SHEETS 3-11 OF AS-BUILT PROJECT FAP 241A

$\Delta = 38'51" Lt$
 $D = 1^\circ$
 $T = 1743.6$
 $L = 3385.0$
 $R = 5730.0$

NE⁴
D.V. Hagenbarth

W²SE⁴, S²SW⁴, NE⁴SW⁴
D.V. Hagenbarth

NW⁴SW⁴
State of MONT.
Lease to D.V.H.

N²
State of MONT.
Leased to D.V.H.

Total - 40.00 Ac
Highway - 11.40 "
Net - 28.60 Ac

Total - 40.00 Ac
Highway - 6.13 "
Net - 33.87 Ac

E²SE⁴
State of MONT.
Lease to D.V.H.

Total - 40.0 Ac
Highway - 7.81 "
Net - 32.11 Ac
App - 10"

Total - 40.0 Ac
Highway - 9.76 "
Net - 30.24 Ac


Total - 40.00 Ac
Highway - 19.35 "
Net - 20.65 Ac

APPROXIMATELY 305+00
ON PROJECT FAP 241A

STATE OF MONTANA
STATE HIGHWAY COMMISSION
PLAT SHOWING LAND
REQUIRED FOR RIGHT OF WAY
BEAVERHEAD COUNTY

SCALE 1" = 400' MAP COMPLETED Feb 1946
DESCRIPTIONS WRITTEN BY TOP DATE 3-7-46
DESCRIPTIONS CHECKED BY _____ DATE _____
APPROVED BY _____ PLANS DEPT
APPROVED BY _____ R/W ENGINEER

NO R/W ACQUISITION ON THIS PROJECT.
R/W ACQUISITION COMPLETED ON
SHEETS 3-11 OF AS-BUILT PROJECT FAP 241A

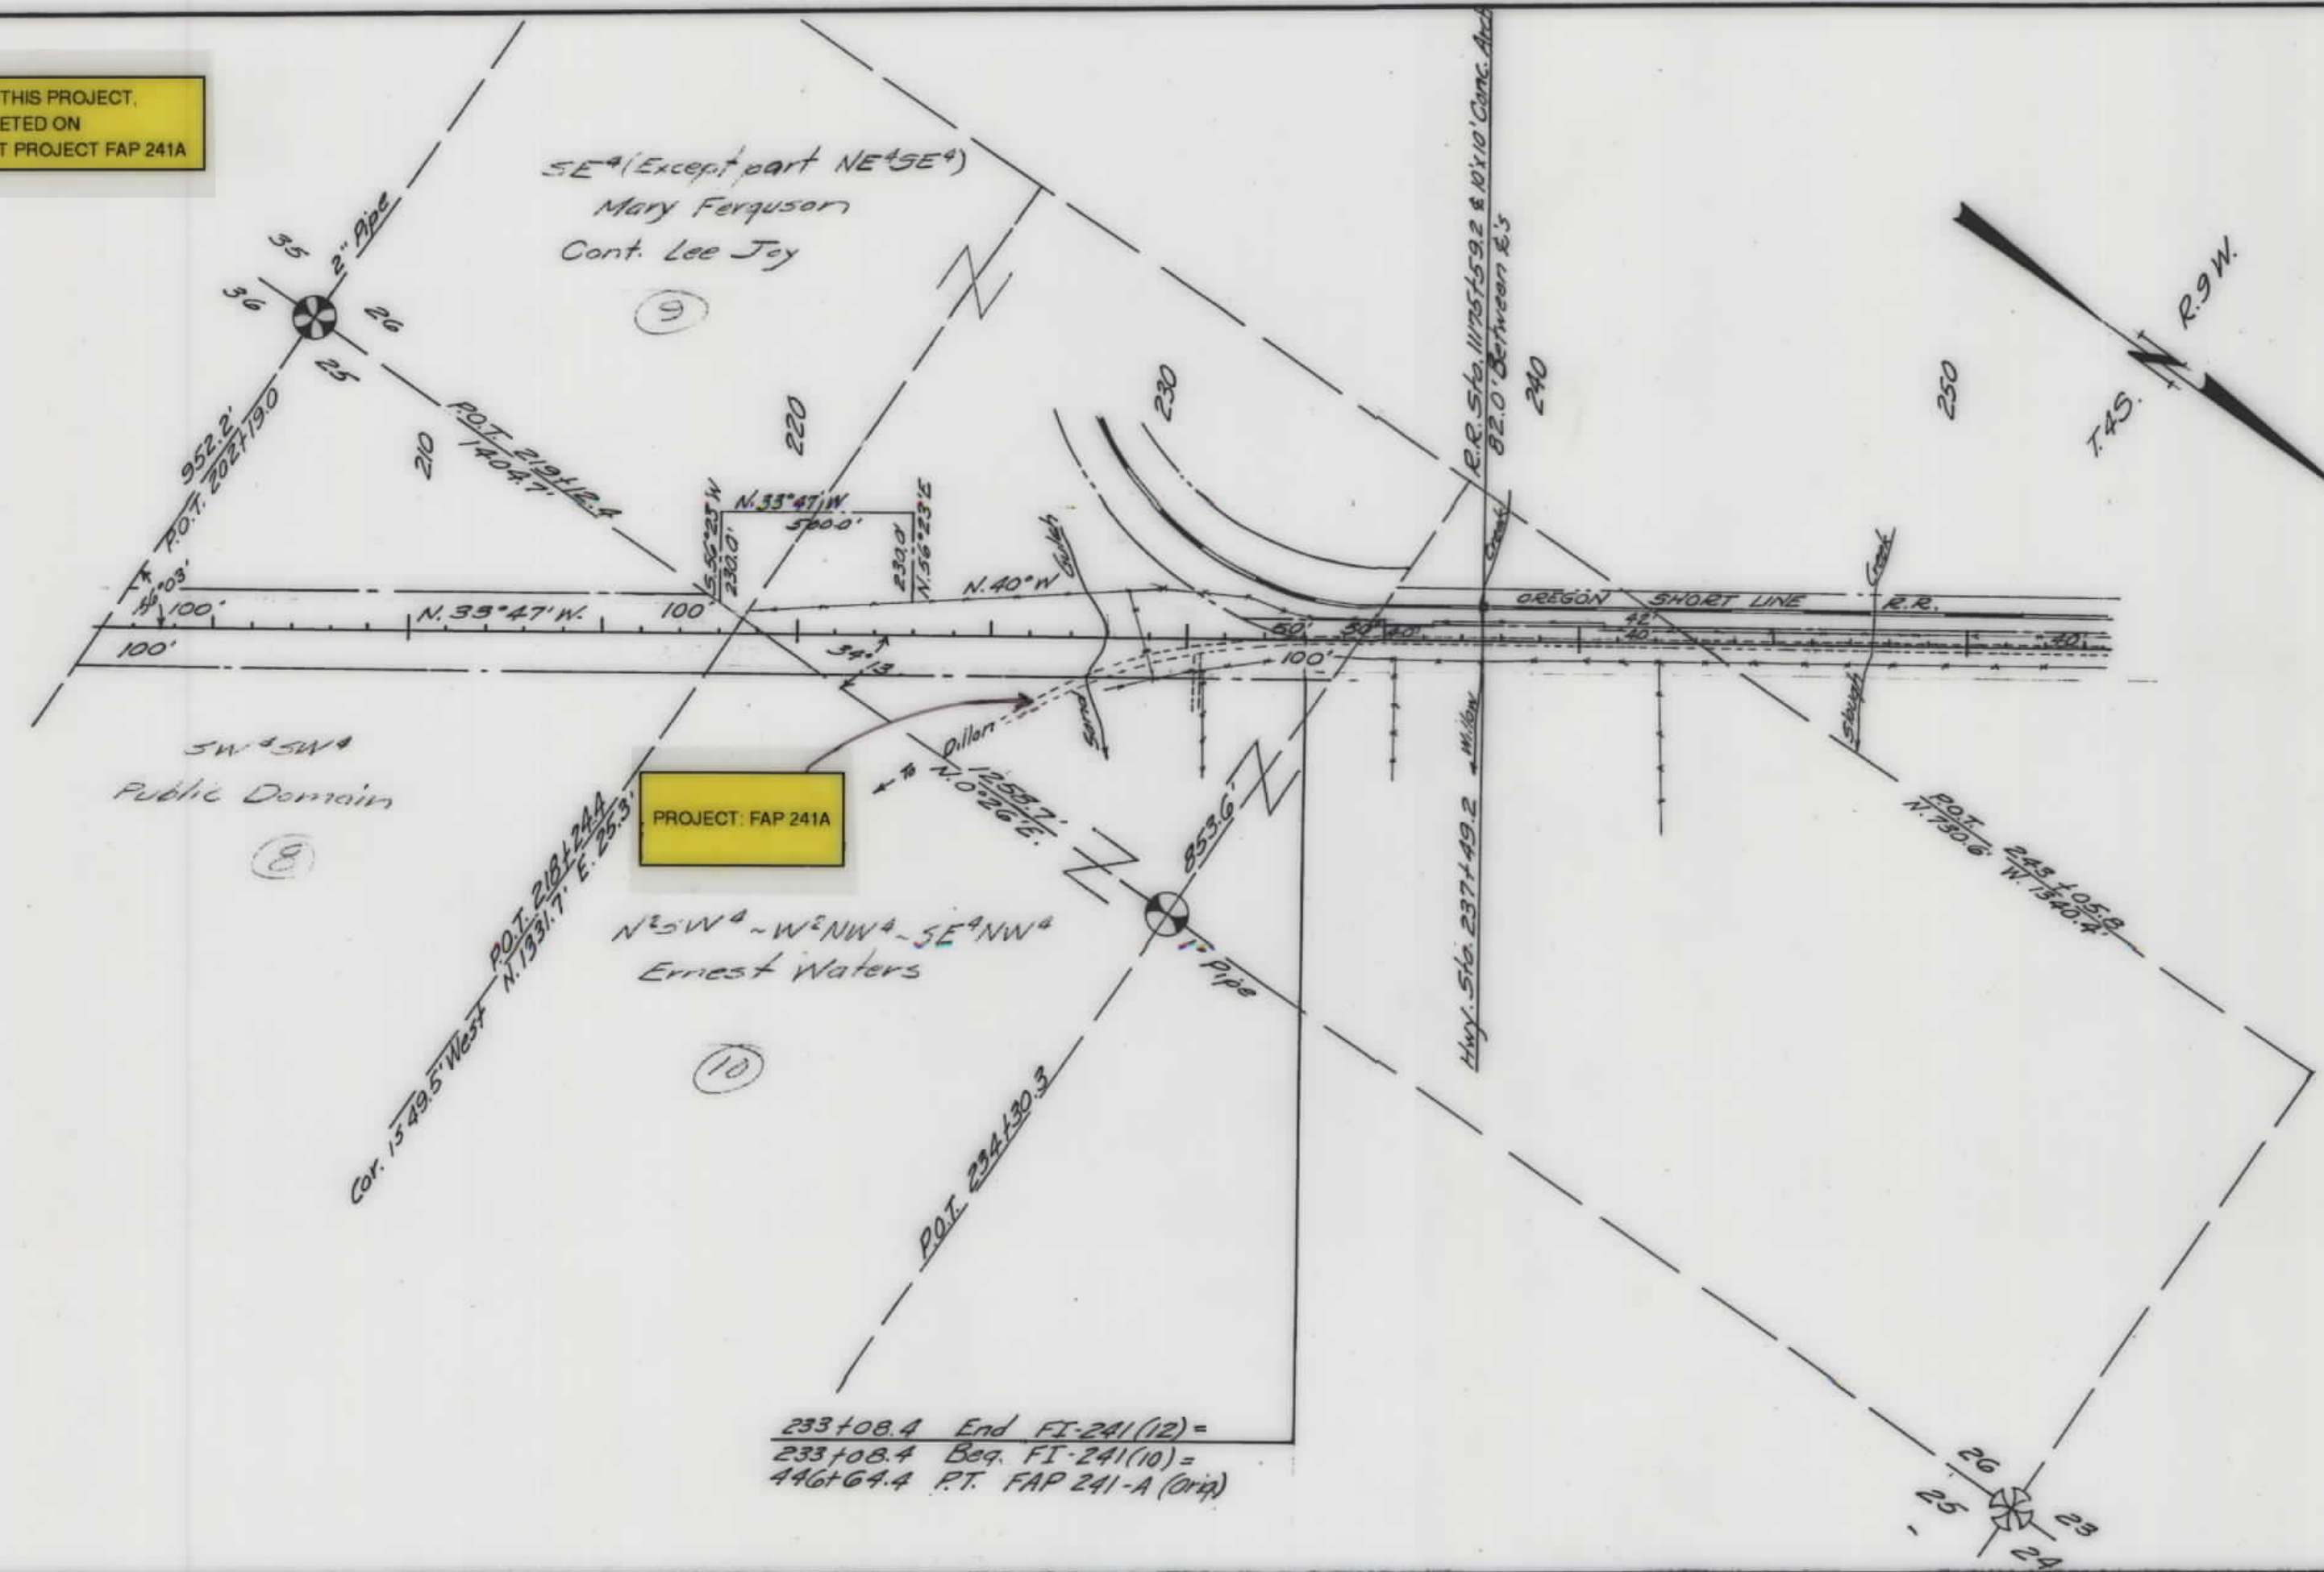

FED. ROAD DIST. NO.	STATE	FED. AID PROJ. NO.	SHEET NO.	TOTAL SHEETS
1	MONT.	FI 241(12)	3	3

STATE OF MONTANA
STATE HIGHWAY COMMISSION
PLAT SHOWING LAND
REQUIRED FOR RIGHT OF WAY
BEAVERHEAD COUNTY

SCALE 1" = 400' MAP COMPLETED _____

DESCRIPTIONS WRITTEN BY E.O.P. DATE 3-5-46

DESCRIPTIONS CHECKED BY _____ DATE _____

APPROVED BY _____ PLANS DEPT.

APPROVED BY _____ R/W ENGINEER