


PLANS
NOT
TO
SCALE

FED. ROAD DIST. NO.	STATE	FED. AID PROJ. NO.	R/W NO.	SHEET NO.	TOTAL SHEETS
8	MONT.	FI 248-10	1248(10)	1	4

Construction Contract Awarded Nov. 30, 1954

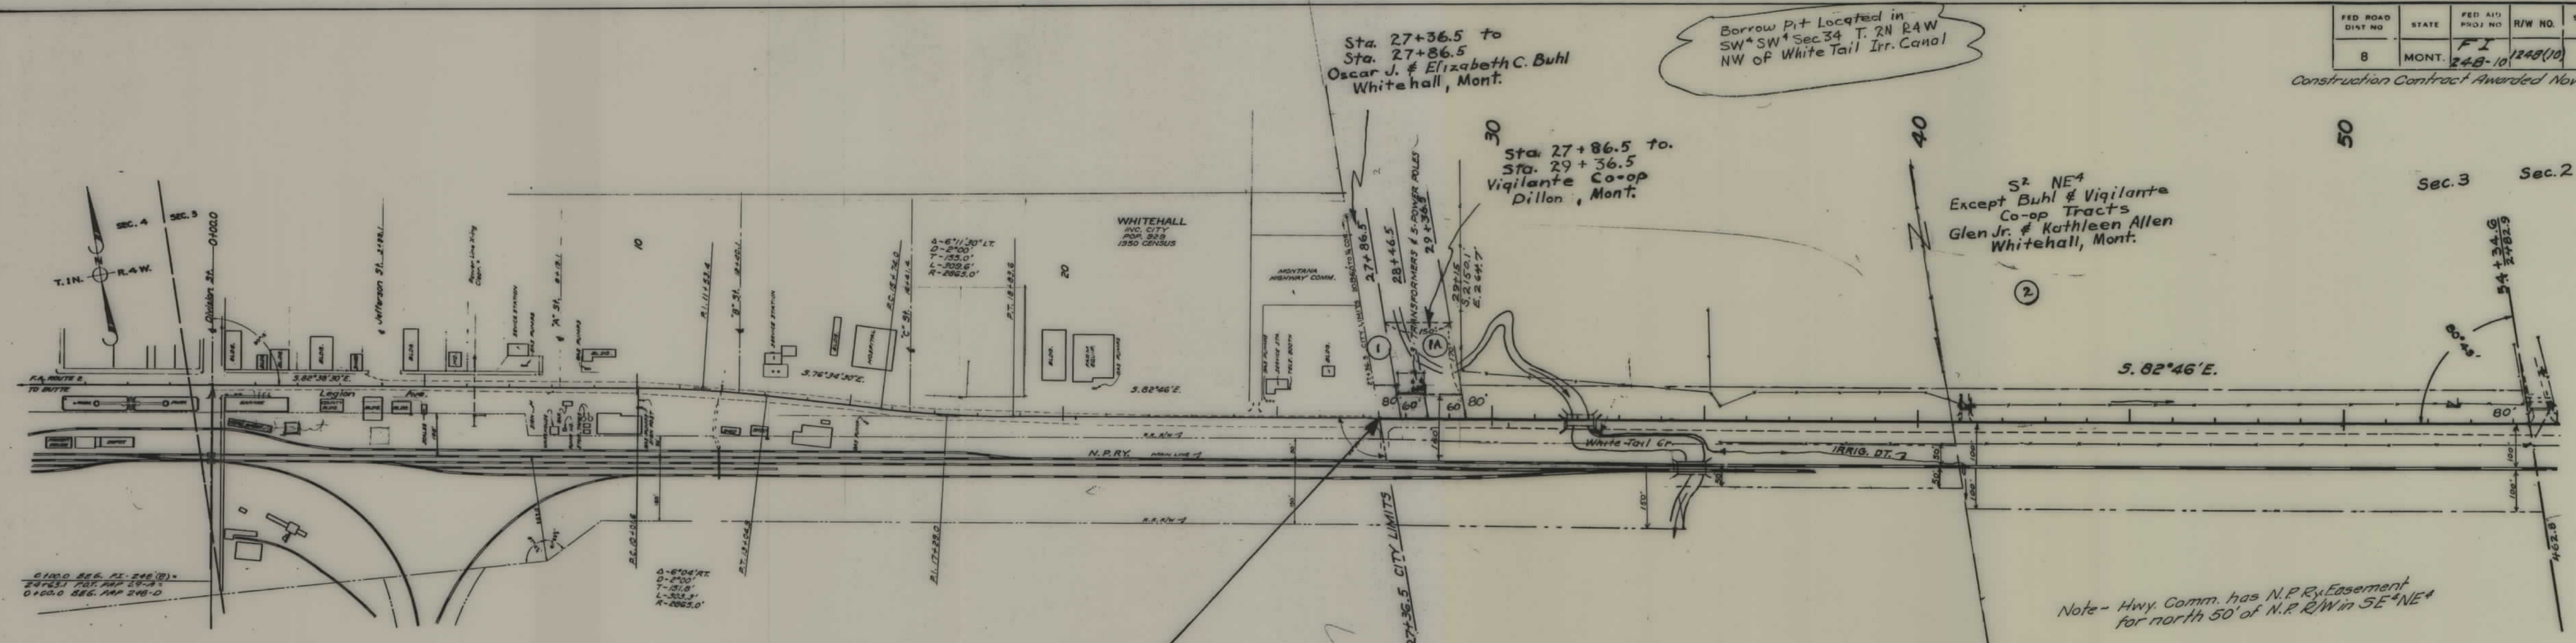

Sta. 27+36.5 to Sta. 27+86.5 Oscar J. & Elizabeth C. Buhl Whitehall, Mont.

Borrow Pit Located in SW 1/4 Sec 34 T. 2N R. 4W NW of White Tail Irr. Canal

Sta. 27+86.5 to Sta. 29+36.5 Vigilante Co-op Dillon, Mont.

S 1/2 NE 1/4 Except Buhl & Vigilante Co-op Tracts Glen Jr. & Kathleen Allen Whitehall, Mont.

Sec. 3 Sec. 2

Beq FI-248(10) Sta. 27+36.5 =EQUA.
End FI-248(11) Sta. 27+36.9

Note - Hwy. Comm. has N.P.R.Y. Easement for north 50' of N.P. R/W in SE 1/4 NE 1/4

STATE OF MONTANA
STATE HIGHWAY COMMISSION
LAND REQUIRED FOR RIGHT OF WAY
JEFFERSON COUNTY
SCALE 1"=200' MAP COMPLETED 9/29/54

