


PLANS
NOT
TO
SCALE

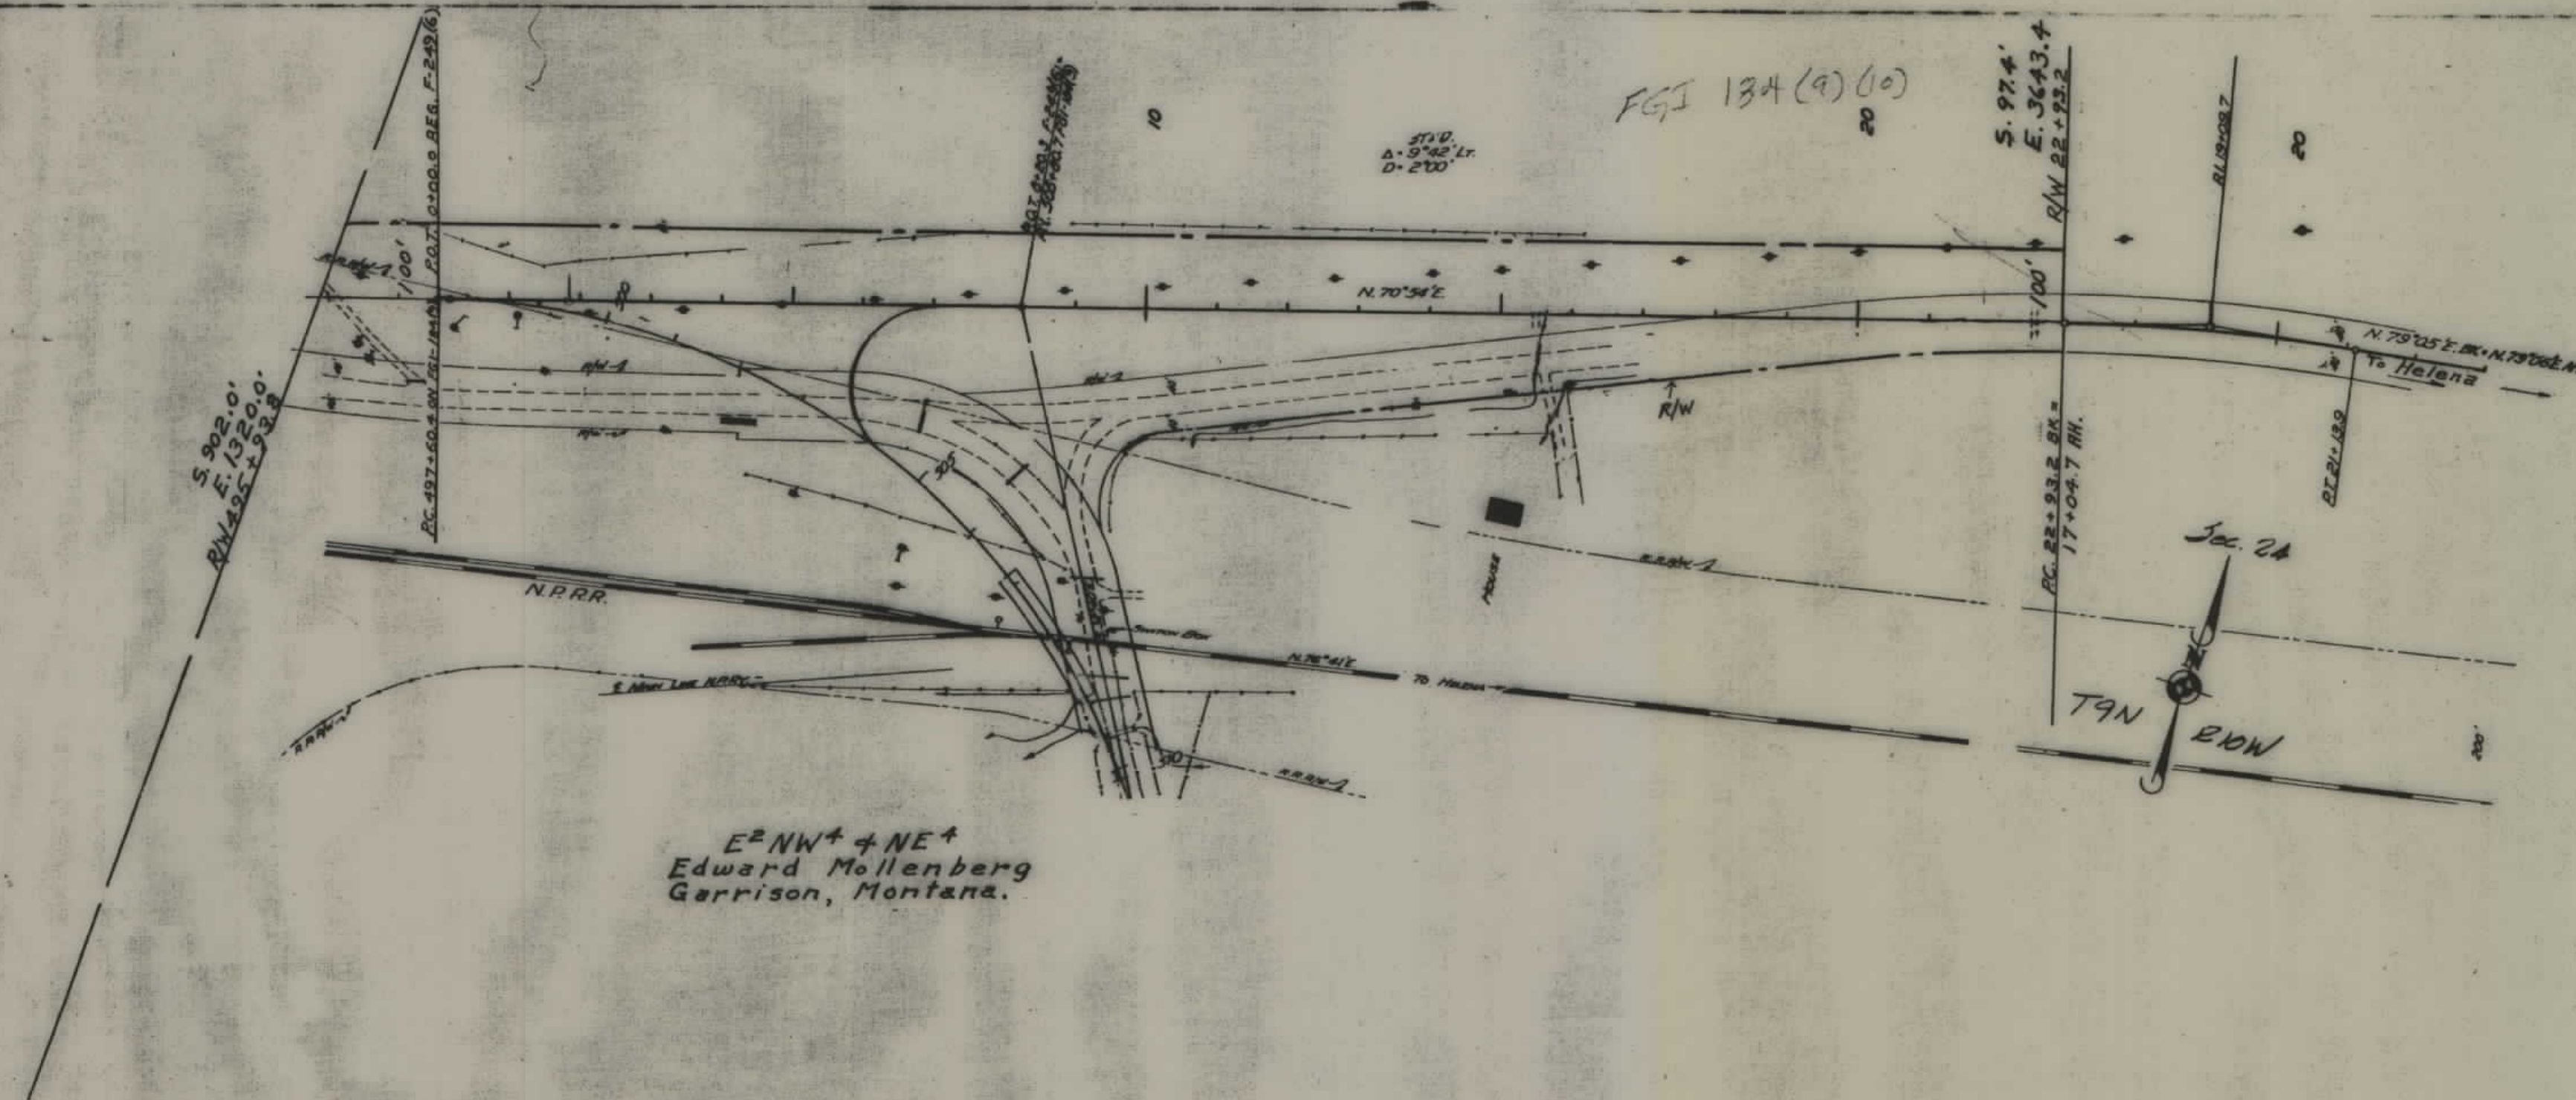

E²NW⁴ + NE⁴
Edward Mollenberg
Garrison, Montana.

FED. ROAD DIST. NO.	STATE	FED. AID PROJ. NO.	STATE R/W No.	SHEET NO.	TOTAL SHEETS
1	MONT.	FI 249(6)	1184-10	1	1

STATE OF MONTANA
STATE HIGHWAY COMMISSION
PLAT SHOWING LAND
REQUIRED FOR RIGHT OF WAY
POWELL COUNTY

SCALE 1" = 200' MAP COMPLETED FEB. 1947
DESCRIPTIONS WRITTEN BY EdP DATE 2-4-47
DESCRIPTIONS CHECKED BY Will DATE 2-4-47
APPROVED BY _____ PLANS DEPT.