


PLANS
NOT
TO
SCALE


FED. ROAD DIST. NO.	STATE	FED. AID PROJ. NO.	FISCAL YEAR	SHEET NO.	TOTAL SHEETS
1	MONT.	243B		1	7

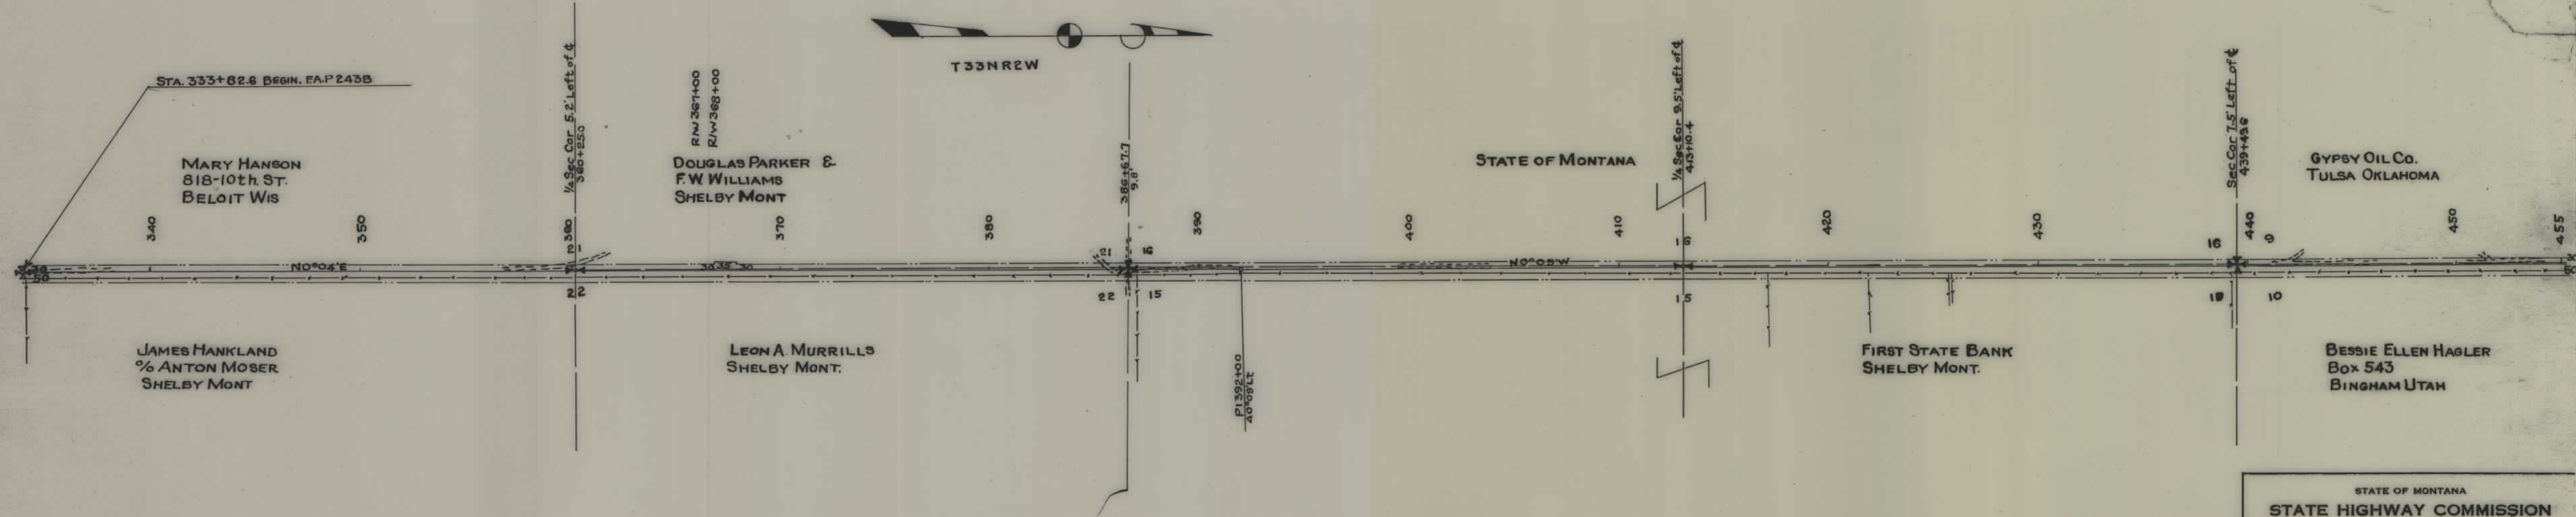

STATE OF MONTANA
STATE HIGHWAY COMMISSION
 PLAT SHOWING LAND
 REQUIRED FOR RIGHT OF WAY
 TOOLE COUNTY

SCALE 1" = 400' MAP COMPLETED SEPT 23 1931
 DESCRIPTIONS WRITTEN BY EOP DATE 9/23/31
 DESCRIPTIONS CHECKED BY CHN DATE 9/23/31
 APPROVED BY _____ PLANS DEPT.
 APPROVED BY _____ R.W ENGINEER


FED. ROAD DIST. NO.	STATE	FED. AID PROJ. NO.	FISCAL YEAR	SHEET NO.	TOTAL SHEETS
1	MONT.	243B		2	7

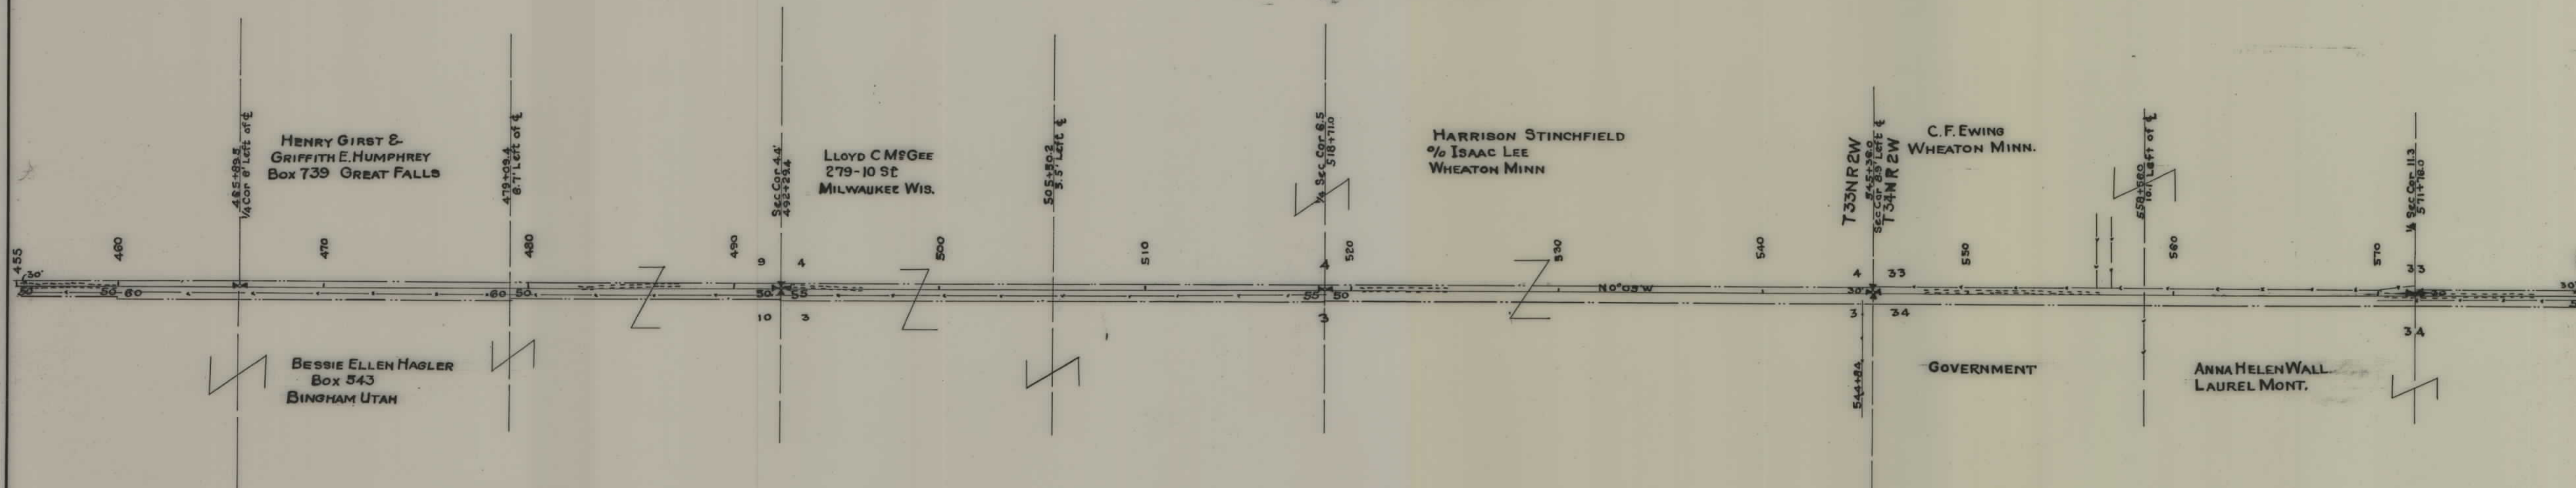

STATE OF MONTANA
STATE HIGHWAY COMMISSION
 PLAT SHOWING LAND
 REQUIRED FOR RIGHT OF WAY
 TOOLE COUNTY

SCALE 1" = 400' MAP COMPLETED SEPT 23 1931
 DESCRIPTIONS WRITTEN BY EOP DATE 9/23/31
 DESCRIPTIONS CHECKED BY C.H.N. DATE 9/23/31
 APPROVED BY _____ PLANS DEPT.
 APPROVED BY _____ R.W. ENGINEER


FED. ROAD DIST. NO.	STATE	FED. AID PROJ. NO.	FISCAL YEAR	SHEET NO.	TOTAL SHEETS
1	MONT.	2438		3	7

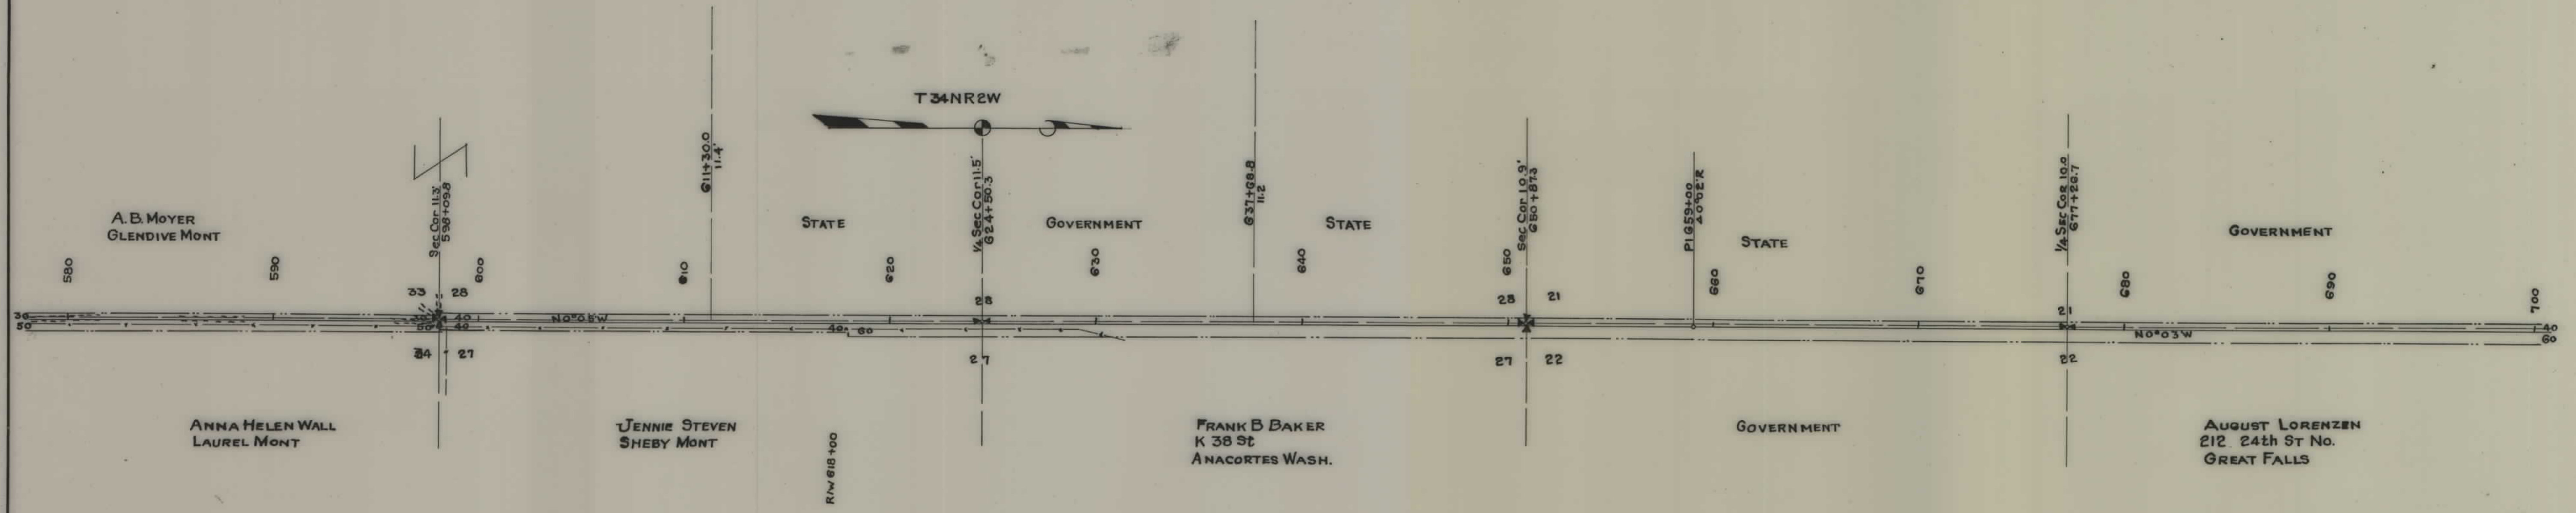

STATE OF MONTANA
STATE HIGHWAY COMMISSION
 PLAT SHOWING LAND
 REQUIRED FOR RIGHT OF WAY
 TOOLE COUNTY

SCALE 1" = 400' MAP COMPLETED SEPT 23 1931
 DESCRIPTIONS WRITTEN BY EOP DATE 9/23/31
 DESCRIPTIONS CHECKED BY C.H.N. DATE 9/23/31
 APPROVED BY _____ PLANS DEPT.
 APPROVED BY _____ R.W. ENGINEER


FED. ROAD DIST. NO.	STATE	FED. AID PROJ. NO.	FISCAL YEAR	SHEET NO.	TOTAL SHEETS
1	MONT.	243B		4	7

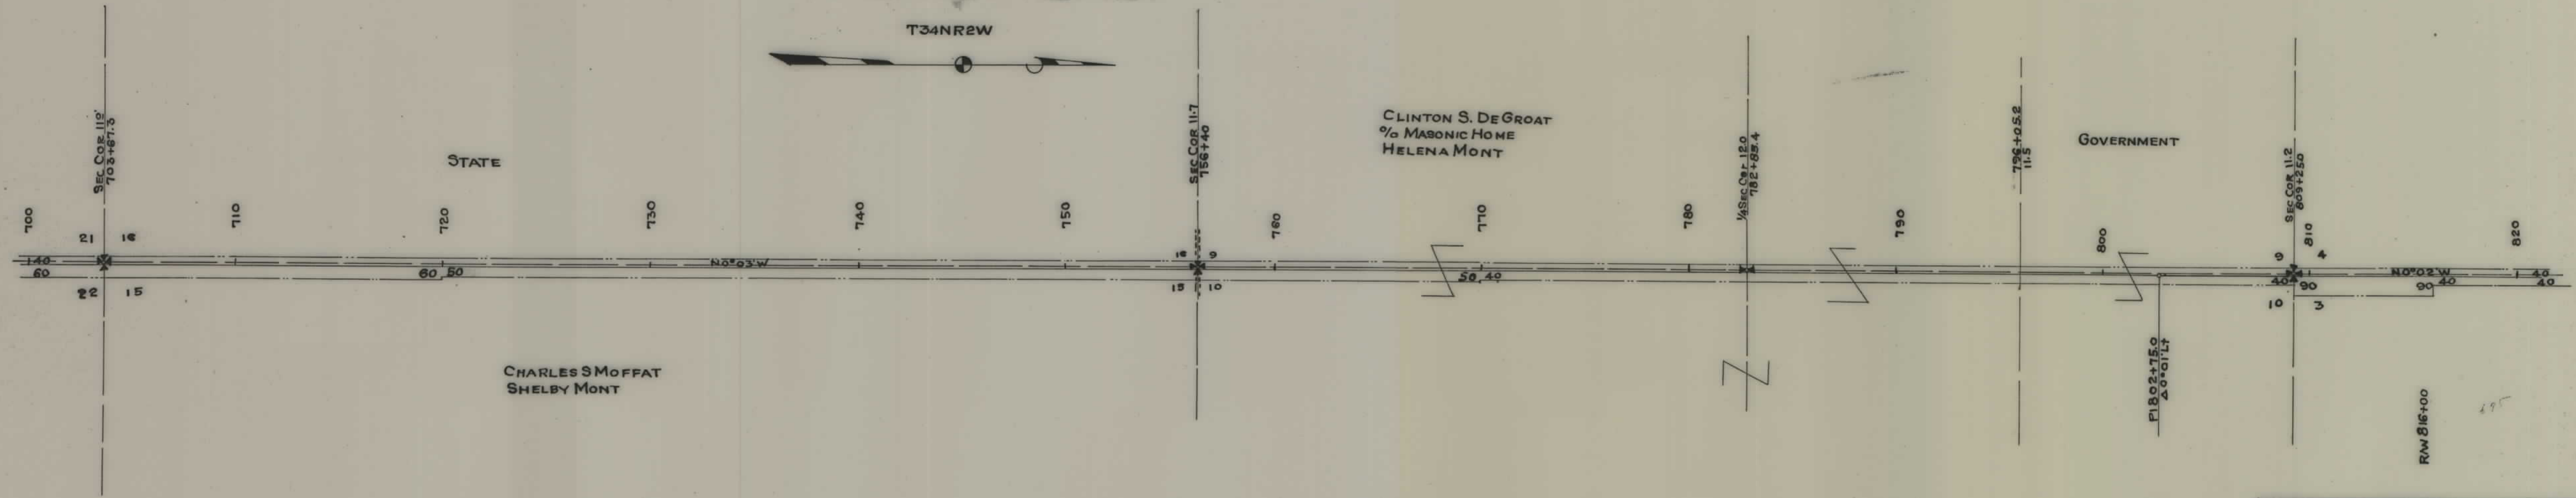

STATE OF MONTANA
STATE HIGHWAY COMMISSION
 PLAT SHOWING LAND
 REQUIRED FOR RIGHT OF WAY
 TOOLE COUNTY

SCALE 1" = 400' MAP COMPLETED SEPT 23 1931
 DESCRIPTIONS WRITTEN BY EOP DATE 9/23/31
 DESCRIPTIONS CHECKED BY CHN DATE 9/23/31
 APPROVED BY _____ PLANS DEPT.
 APPROVED BY _____ R.W. ENGINEER


FED. ROAD DIST. NO.	STATE	FED. AID PROJ. NO.	FISCAL YEAR	SHEET NO.	TOTAL SHEETS
1	MONT.	243 B		5	7

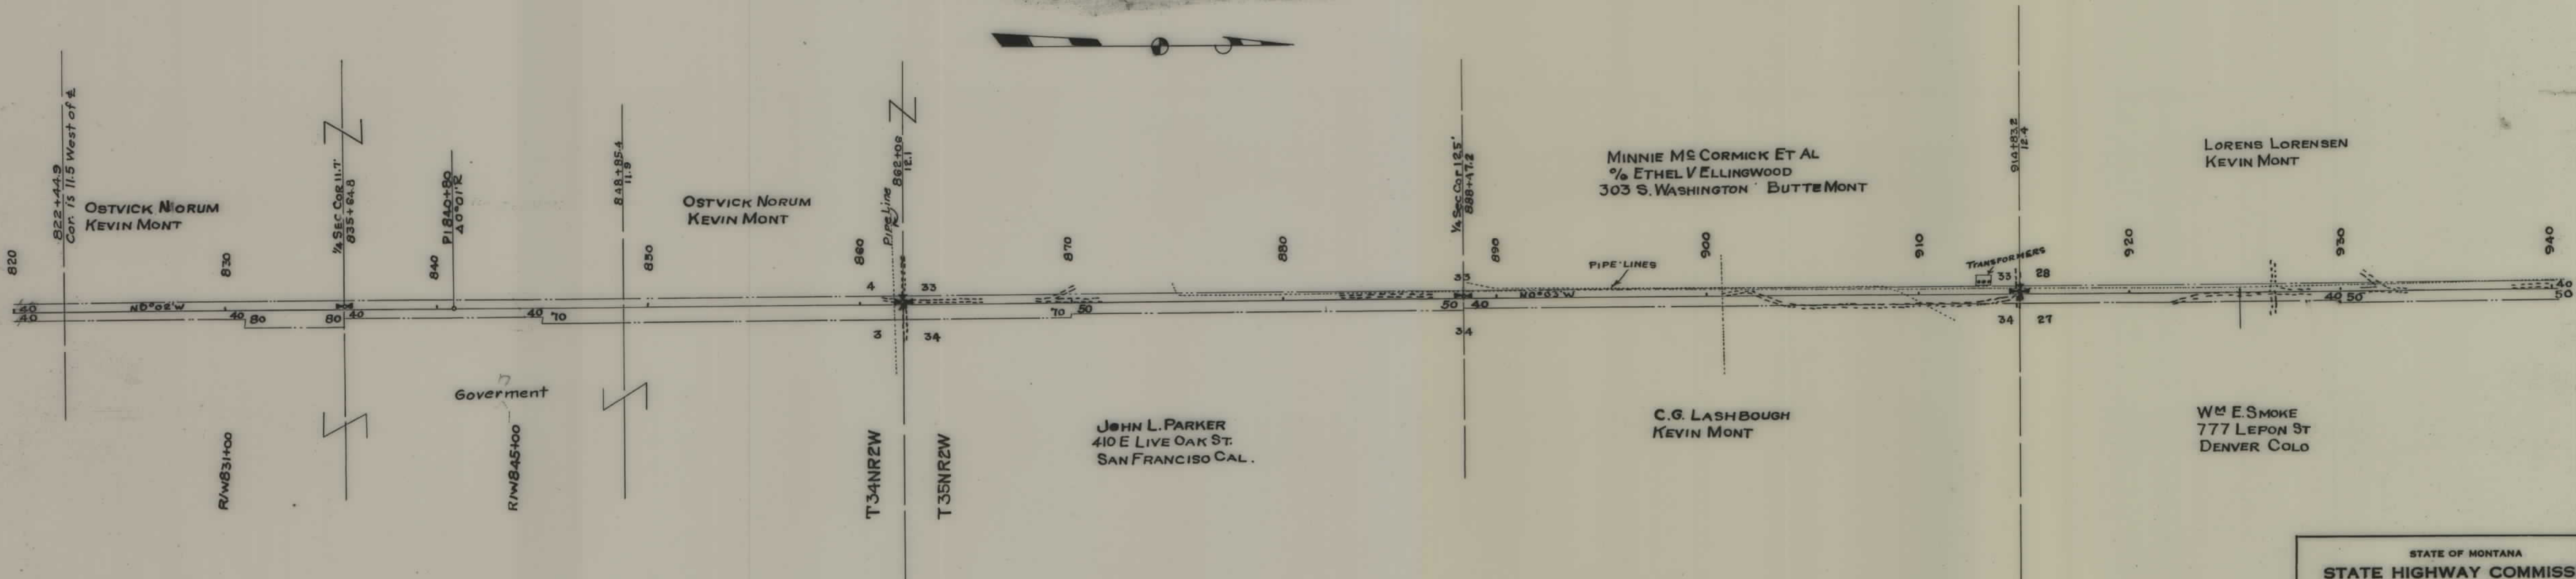

STATE OF MONTANA
STATE HIGHWAY COMMISSION
 PLAT SHOWING LAND
 REQUIRED FOR RIGHT OF WAY
 TOOLE COUNTY


SCALE 1" = 400' MAP COMPLETED SEPT 23 1931
 DESCRIPTIONS WRITTEN BY E.O.P. DATE 9/23/31
 DESCRIPTIONS CHECKED BY CHN DATE 9/23/31
 APPROVED BY _____ PLANS DEPT.
 APPROVED BY _____ R.W. ENGINEER

FED. ROAD DIST. NO.	STATE	FED. AID PROJ. NO.	FISCAL YEAR	SHEET NO.	TOTAL SHEETS
1	MONT.	2438		6	7

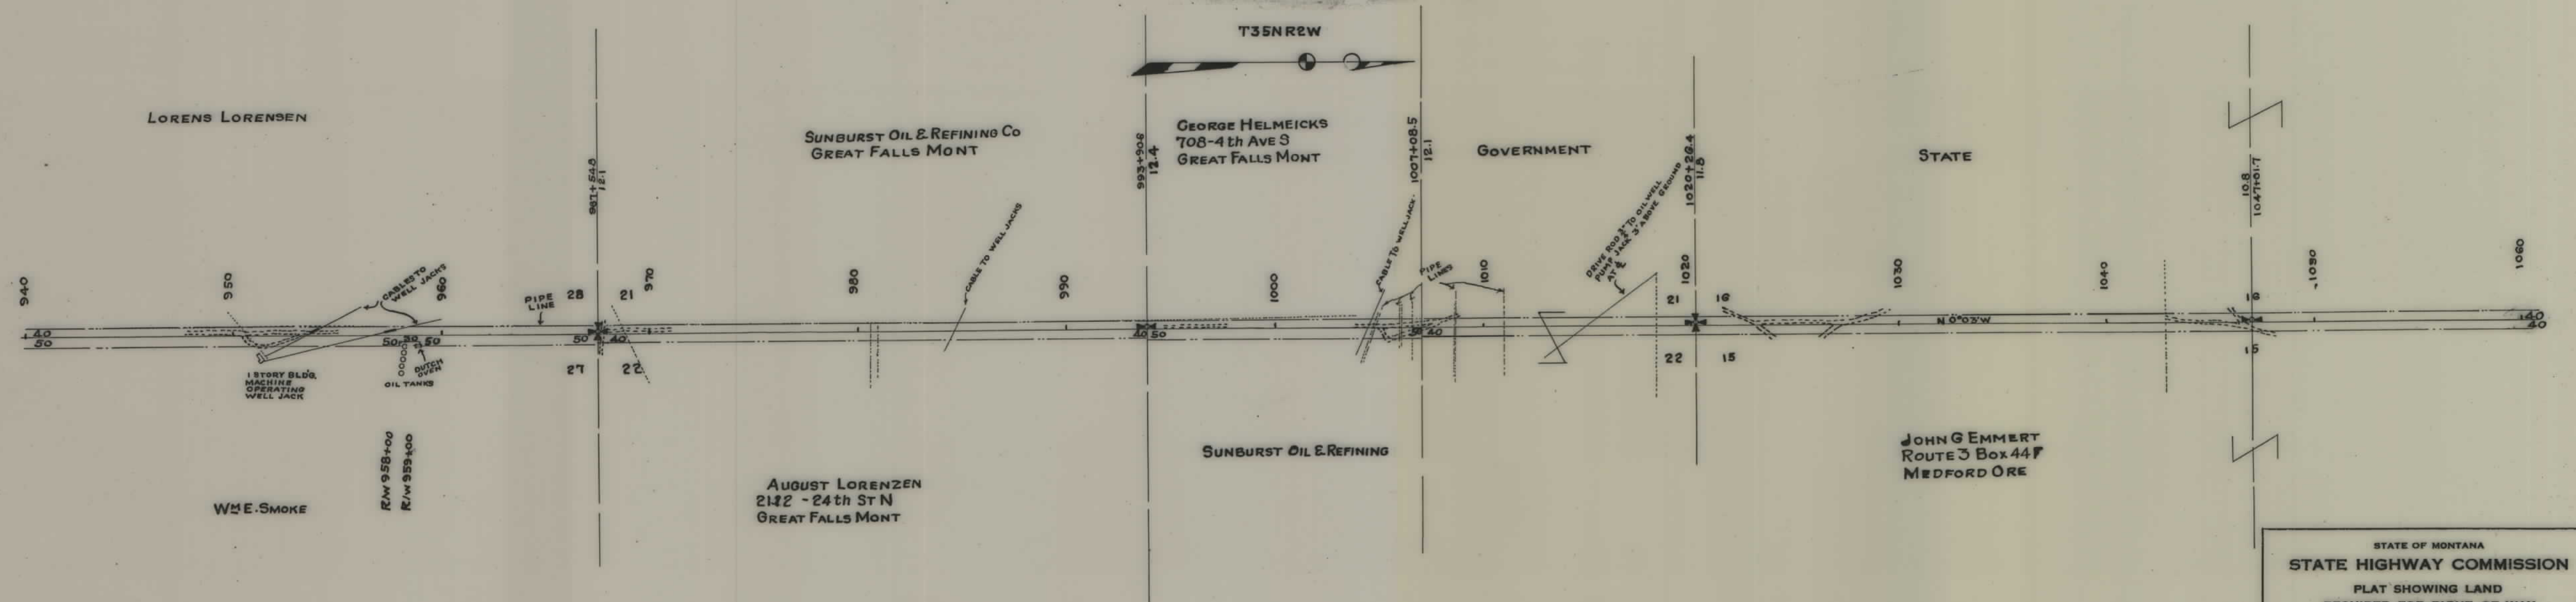

STATE OF MONTANA
STATE HIGHWAY COMMISSION
 PLAT SHOWING LAND
 REQUIRED FOR RIGHT OF WAY
 TOOLE COUNTY
 SCALE 1" = 400' MAP COMPLETED SEPT 23 1931
 DESCRIPTIONS WRITTEN BY C.H.N. DATE 9/23/31
 DESCRIPTIONS CHECKED BY T.P.J. DATE 9/23/31
 APPROVED BY _____ PLANS DEPT.
 APPROVED BY _____ R.W. ENGINEER

FED. ROAD DIST. NO.	STATE	FED. AID PROJ. NO.	FISCAL YEAR	SHEET NO.	TOT. SHEETS
1	MONT.	243B		7	7

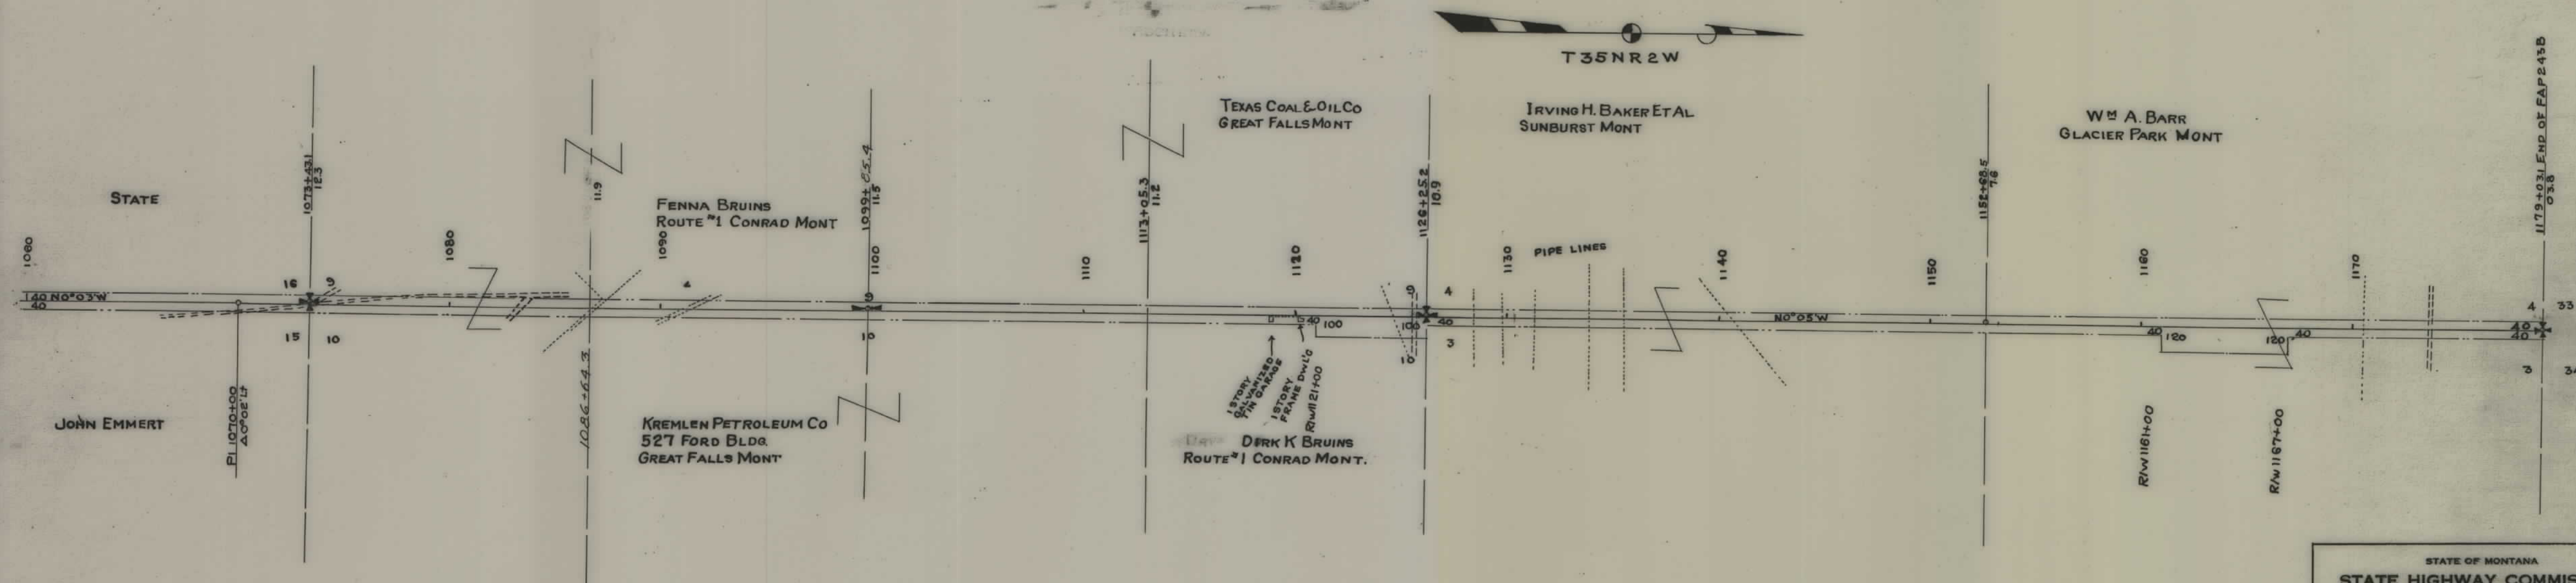

STATE OF MONTANA
STATE HIGHWAY COMMISSION
PLAT SHOWING LAND
REQUIRED FOR RIGHT OF WAY
TOOLE COUNTY

SCALE 1" = 400' MAP COMPLETED SEPT 23 1931
 DESCRIPTIONS WRITTEN BY C.H.N. DATE 9/23/31
 DESCRIPTIONS CHECKED BY T.P.J. DATE 9/23/31
 APPROVED BY _____ PLANS DEPT.
 APPROVED BY _____ R.W. ENGINEER