

PLANS

NOT

TO


SCALE

FED. ROAD DIST. NO.	STATE	FED AID PROJECT NO.	STATE NO.	SHEET NO.	TOTAL SHEETS
8	MONT.	F-245 (15)	1245-15	1	8

STATE OF MONTANA

STATE HIGHWAY COMMISSION

GLENDIVE-SIDNEY-2ND SECTION

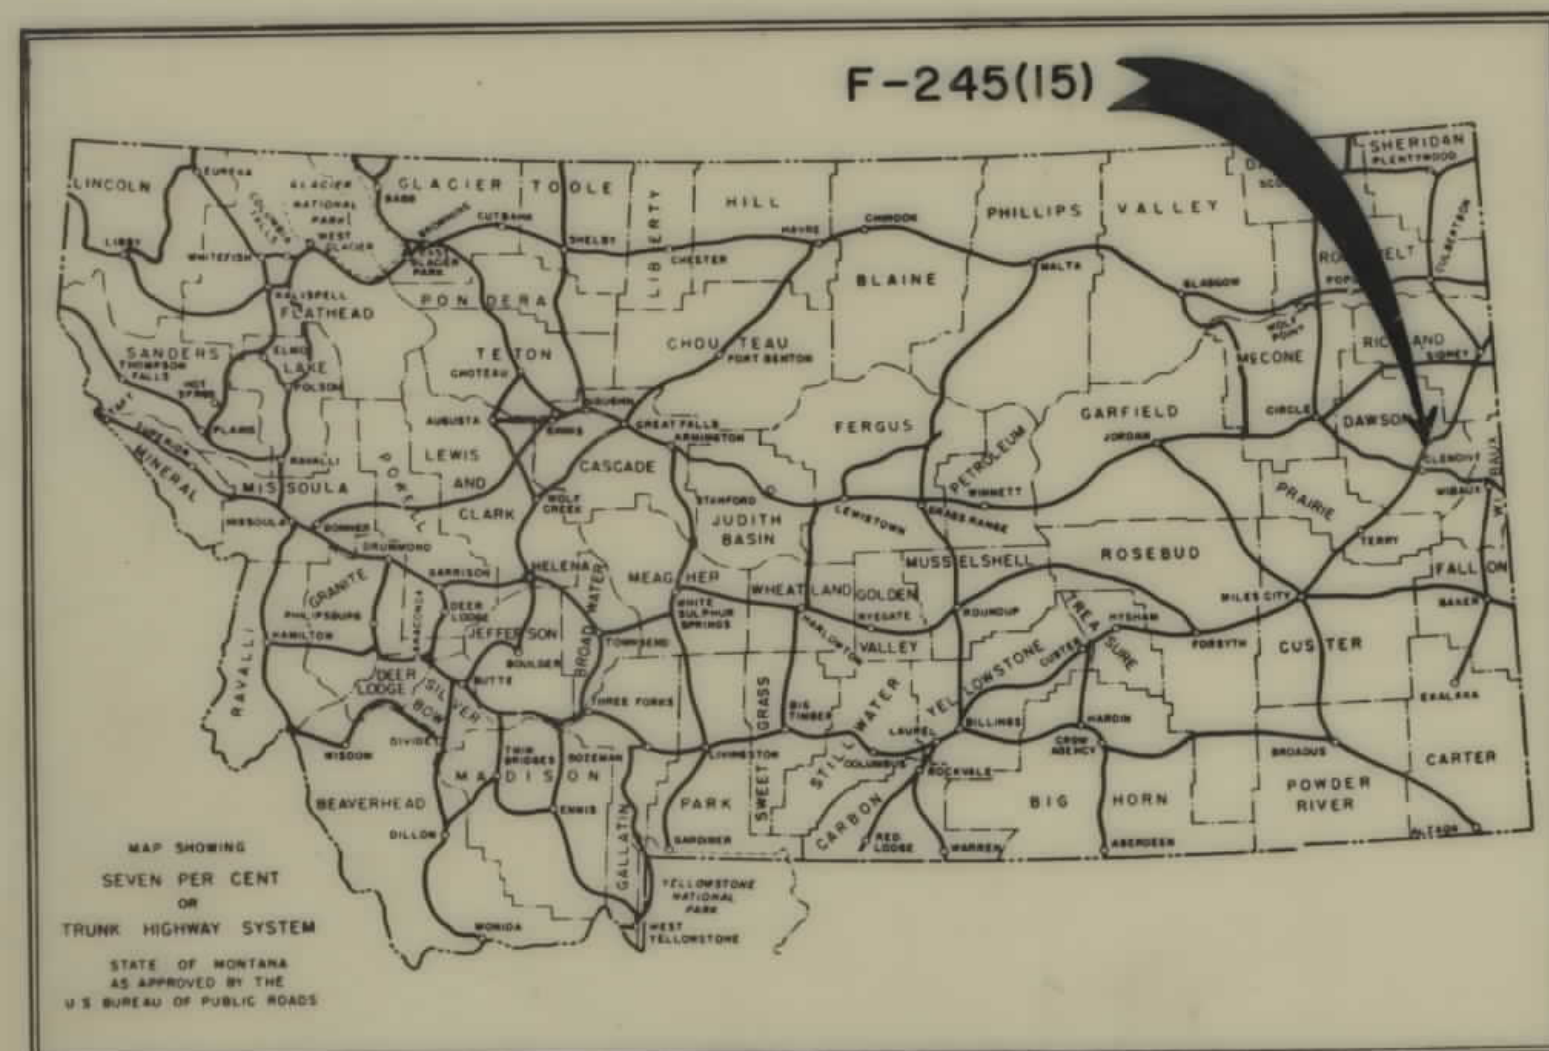

RIGHT OF WAY PLAN OF


FEDERAL AID PROJECT NO. F-245 (15) R/W

F-245 () CONST.

GLENDIVE SIDNEY 2ND SECTION

6.856 MILES

INDEX		
PARCEL NO.	OWNERSHIPS	SHEET NO.
1	FREDA CLAPP	2
2	STATE OF MONTANA	2 & 3
3	MARTIN & KAREN KALBERG	3
4	CARL E. & JOANN M. ROE	3
5 to 12	GLADYS STIPEK, et al.	3 & 4
13	ESTHER J. KINSEY	4
14-15-16	GLADYS STIPEK, et al.	4
17	DAVE NISSLEY	4 & 5
18	GLADYS STIPEK, et al.	5
19	ADAM & FRIEDA BUXBAUM JR.	5
20	L. F. & LORRAINE H. GABERT	5 & 6
21	KENNTN L. & ANN M. JENSEN	6
22	MICHAEL FRELICH	6
23-25	LESLIE W. ADAMS	6 & 7
24	STATE OF MONTANA	6 & 7
26-29	LESLIE W. & ANTHONY W. ADAMS	7 & 8
28	ANTHONY W. ADAMS	7 & 8
27	LESLIE W. ADAMS	7

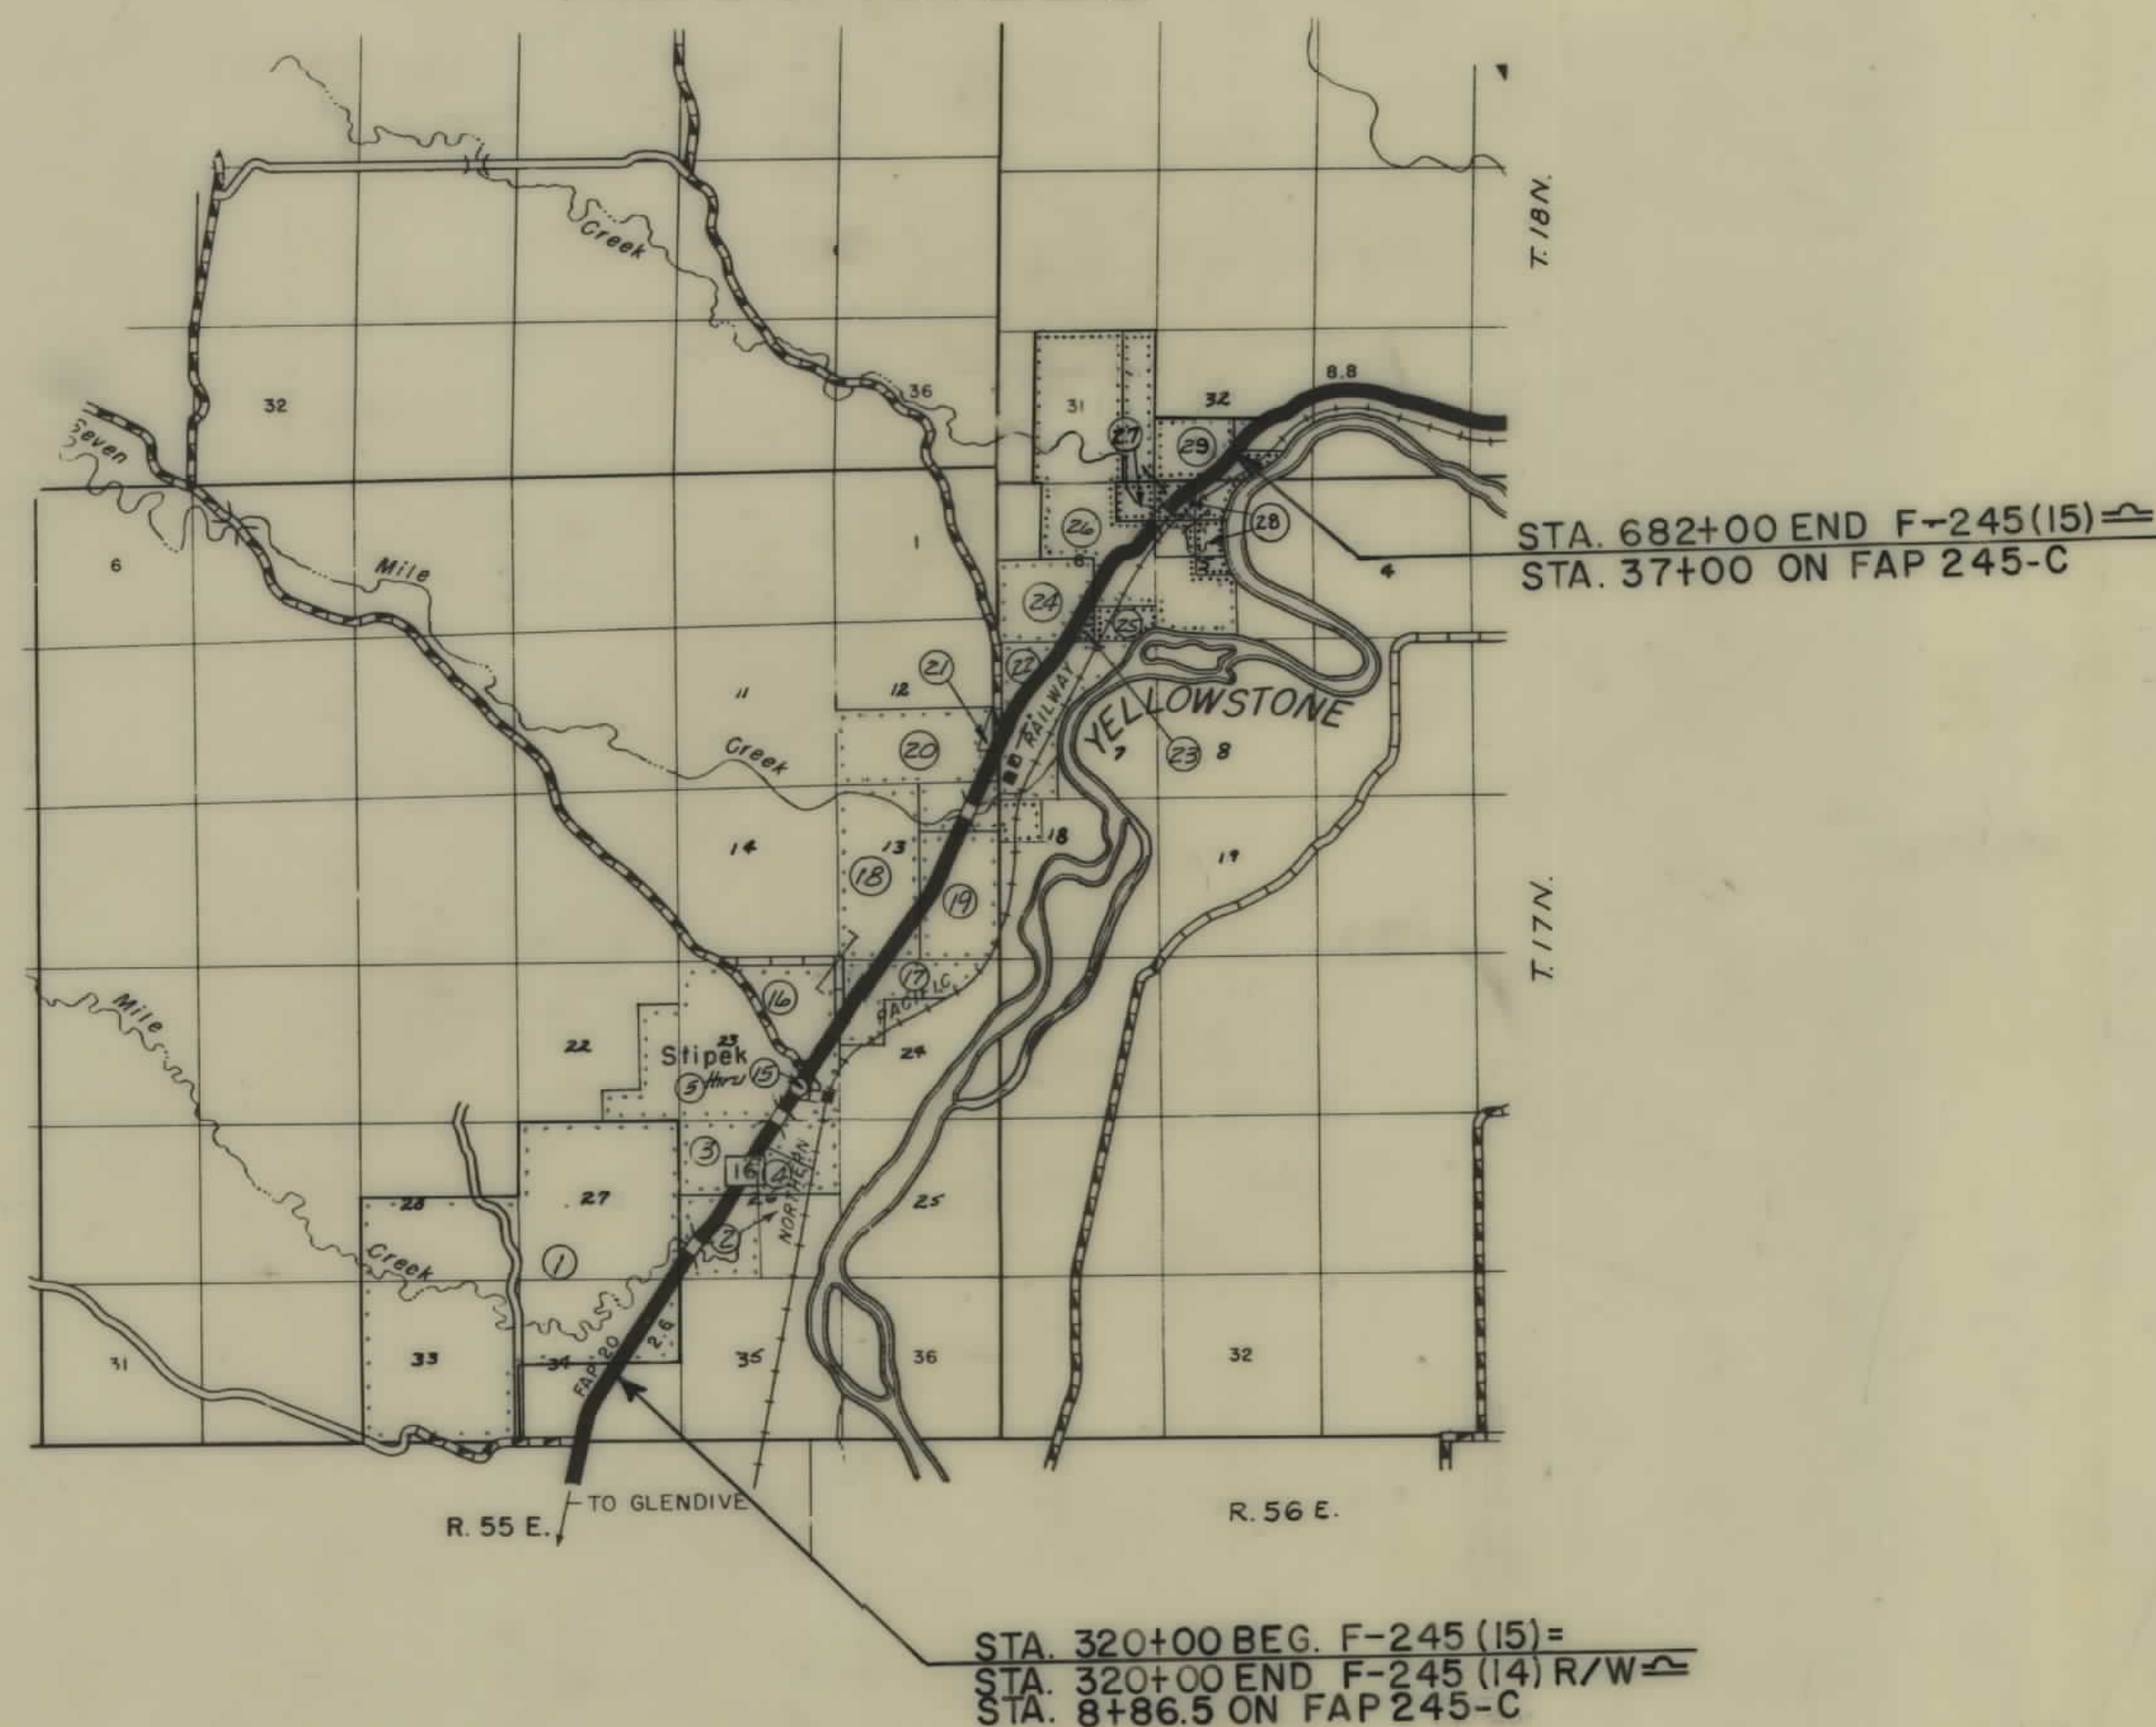


CONVENTIONAL SIGNS

STATE AND NATIONAL LINE.....	=====
COUNTY LINE.....	-----
CITY, VILLAGE OR BOROUGH LINE.....	-----
TOWNSHIP LINE.....	-----
SECTION LINE.....	-----
RESERVATION LINE.....	=====
FENCE LINE.....	=====
GUARD RAIL.....	=====
OWNERSHIP BOUNDARY.....	-----
RIGHT OF WAY LINE.....	=====
RIGHT OF WAY LINE FENCED.....	=====
TRAVELED WAY.....	=====
RAILROADS.....	=====
RETAINING WALLS.....	=====
BASE OR SURVEY LINE.....	=====
LEVEE.....	=====
CULVERTS IN PLACE (PLAN).....	=====
NEW CULVERTS (PLAN).....	=====
NEW CULVERTS (PROFILE).....	=====
TROLLEY POLE.....	=====
POWER POLE.....	=====
TELEPHONE OR TELEGRAPH POLE.....	=====
MARSH.....	=====
DITCH.....	=====
RIPRAP.....	=====
BRIDGE.....	=====
SECTION CORNER.....	FOUND UNFOUND
1/4 SECTION CORNER.....	FOUND UNFOUND
1/16 CORNER.....	FOUND UNFOUND
CENTER OF SECTION.....	=====
CONTROL OF ACCESS WITH FENCE.....	=====
CONTROL OF ACCESS WITHOUT FENCE.....	=====
PARCEL NUMBER.....	=====
CATTLE GUARD.....	=====
GATE IN FENCE.....	=====
CONSTRUCTION LIMITS.....	CUT FILL


OWNERSHIPS								
PARCEL	NAME	ADDRESS	TOTAL AREA	GROSS R/W AREA	P.T.W. AREA	AREA TO BE ACQUIRED	REMAINDER	
							LEFT	RIGHT
1	FREDA CLAPP	GLENDIVE	1915.45 AC.	13.89 AC.	9.45 AC.	4.44 AC.	1833.81 AC.	67.75 AC.
2	STATE OF MONTANA	HELENA	160.0 AC.	9.31 AC.	2.40 AC.	6.91 AC.	27.27 AC.	123.42 AC.

FED. ROAD DIST. NO.	STATE	FED. AID PROJECT NUMBERS		STATE NO.	SHEET NO.	TOTAL SHEETS
		CONST. NO.	R/W NO.			
8	MONT.		F-245 (15)	1245-15	2	8

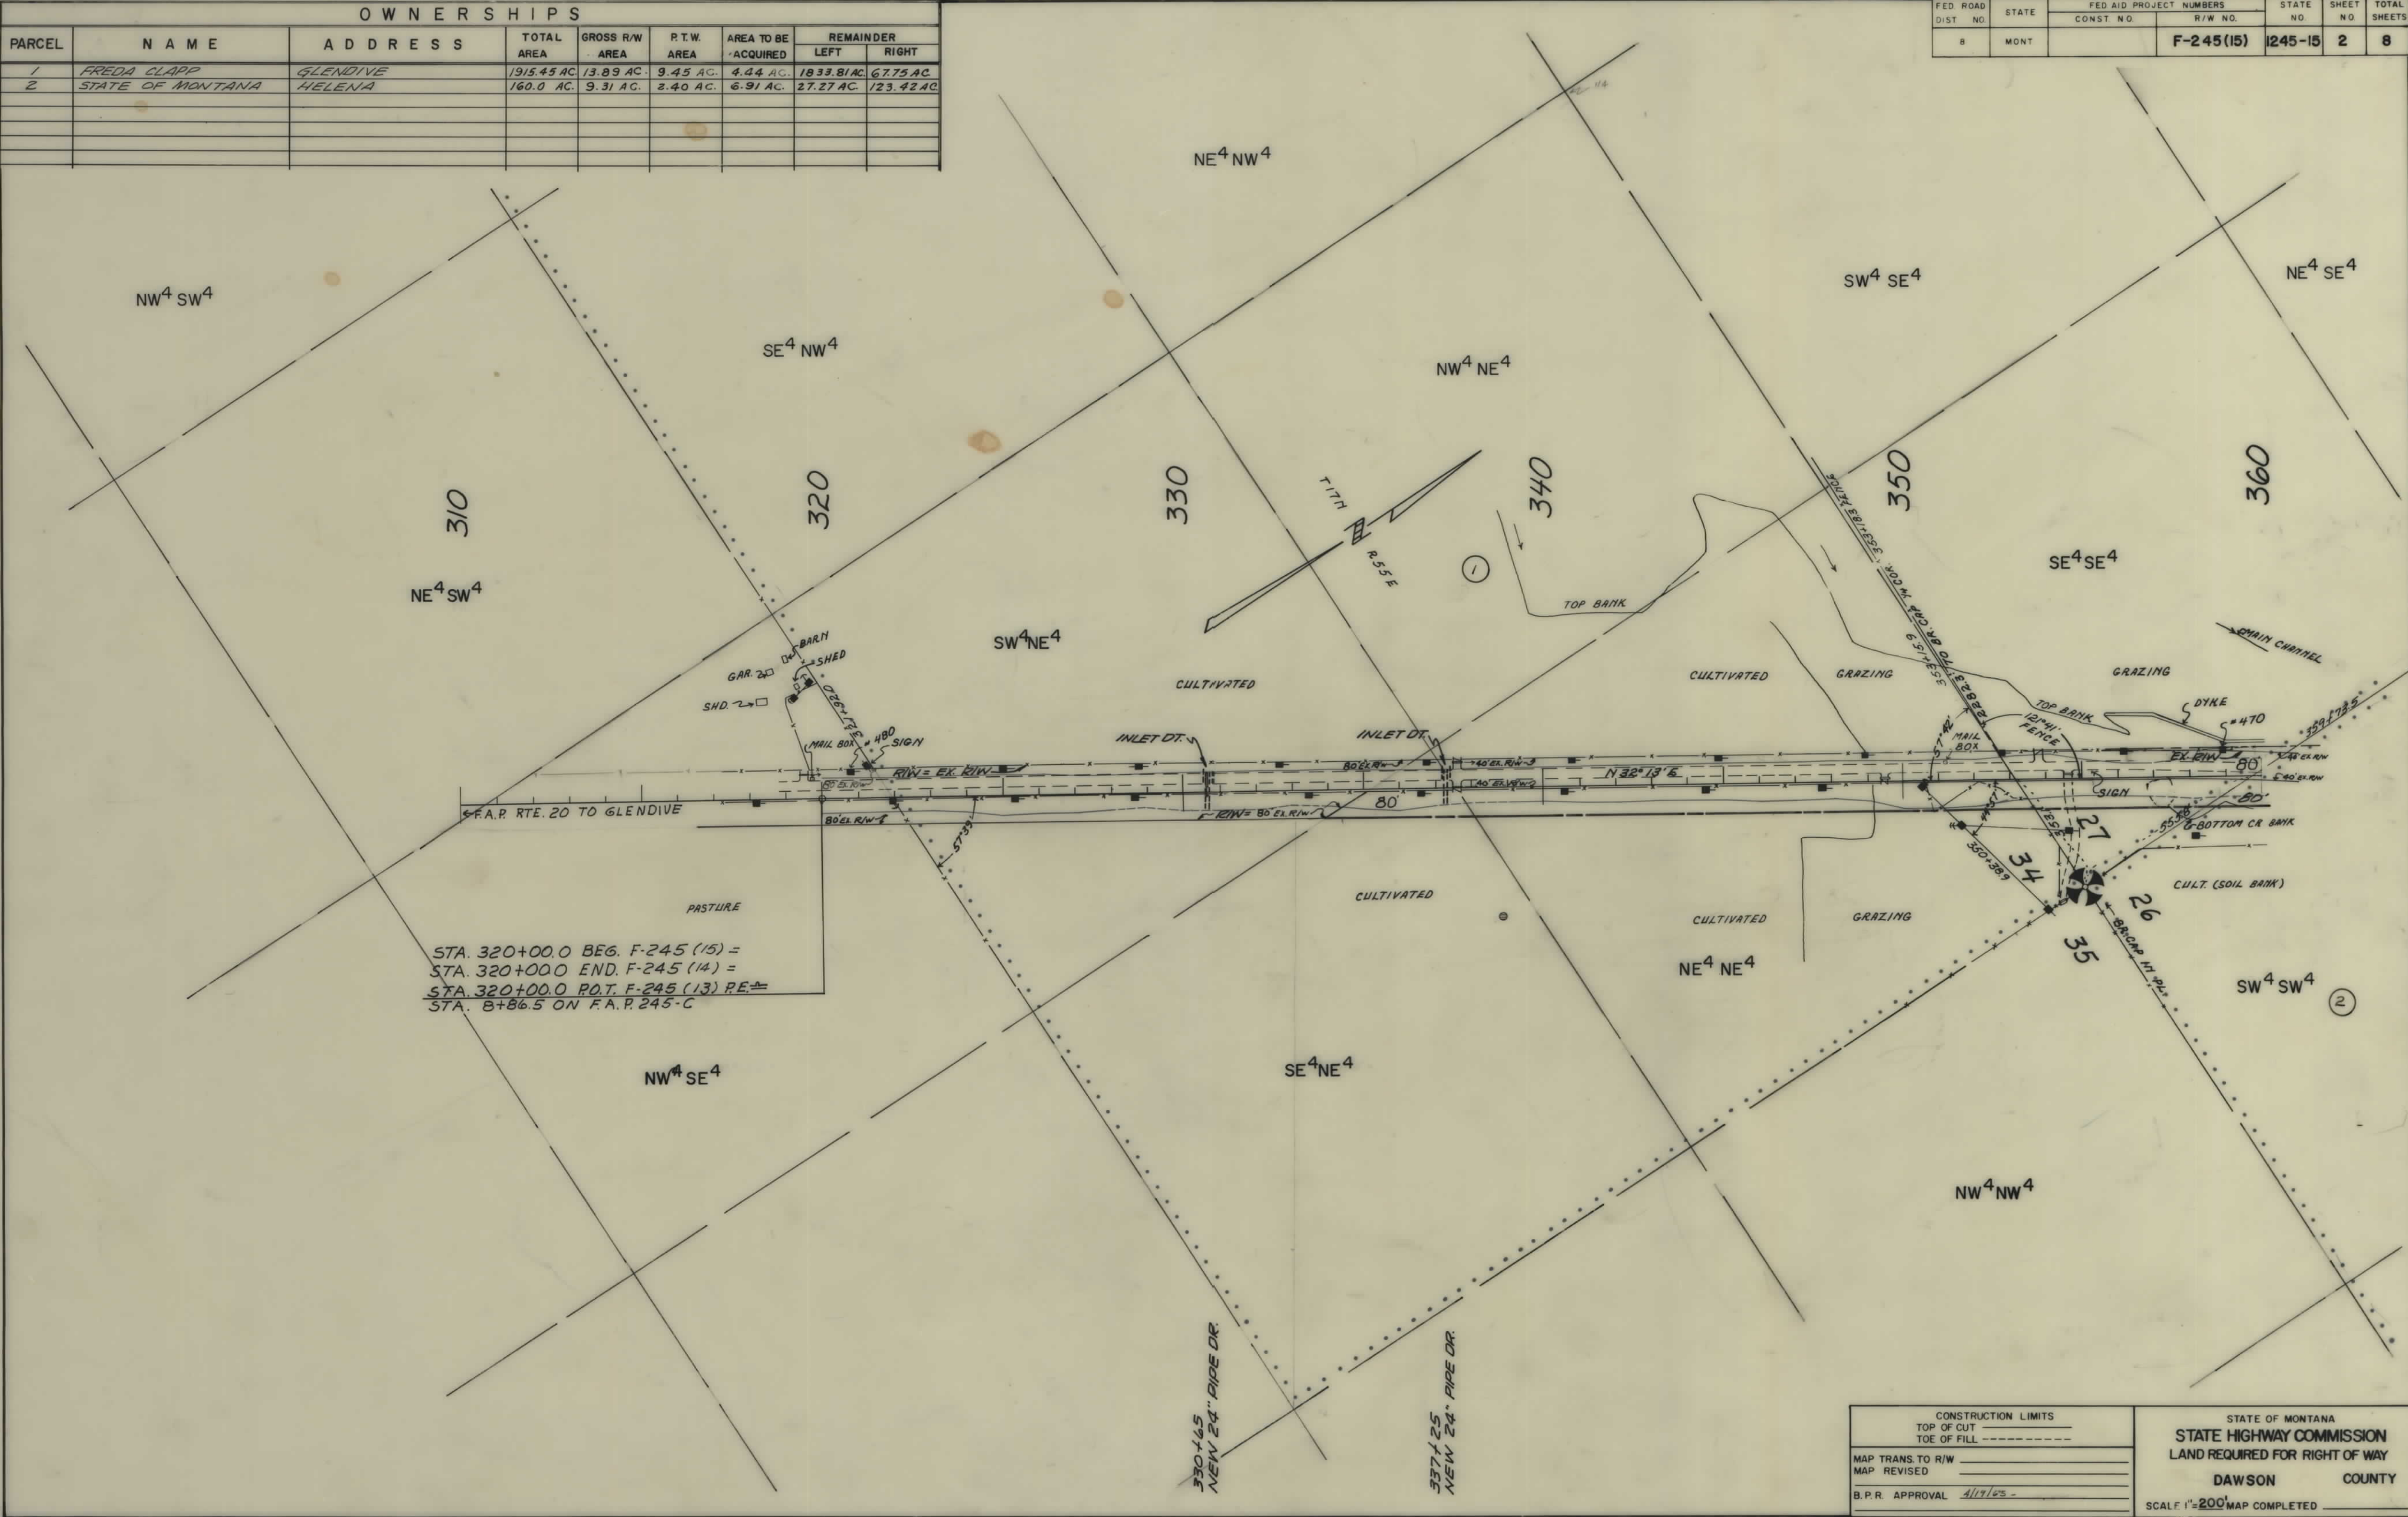

OWNERSHIPS								
PARCEL	NAME	ADDRESS	TOTAL AREA	GROSS R/W AREA	R.T.W. AREA	AREA TO BE ACQUIRED	REMAINDER	
							LEFT	RIGHT
7	GLADYS STIPEK et al.	POMONA, CALIFORNIA	22500 S.F.	19849 S.F.	9862 S.F.	9987 S.F.	2651 S.F.	
8	GLADYS STIPEK et al.	"	22500 S.F.	2550 S.F.	1221 S.F.	1329 S.F.		19950 S.F.
9	GLADYS STIPEK et al.	"	48000 S.F.	26109 S.F.	13054 S.F.	13055 S.F.	12970 S.F.	8921 S.F.
10	GLADYS STIPEK et al.	"	48000 S.F.	20650 S.F.	8380 S.F.	12270 S.F.	27350 S.F.	
11	GLADYS STIPEK et al.	"	22500 S.F.	9525 S.F.	141 S.F.	9384 S.F.	12975 S.F.	
12	GLADYS STIPEK et al.	"	18750 S.F.	3392 S.F.	3368 S.F.	24 S.F.		15358 S.F.
13	ESTHER J. KINSEY	GLENDIVE, Eliminated	3150 S.F.	1488 S.F.	1488 S.F.	0		2262 S.F.
14	GLADYS STIPEK et al.	POMONA, CALIFORNIA	48000 S.F.	40307 S.F.	18438 S.F.	21869 S.F.	4609 S.F.	3084 S.F.
15	GLADYS STIPEK et al.	"	48000 S.F.	5053 S.F.	5053 S.F.			42947 S.F.
16	GLADYS STIPEK et al.	"		7.38 AC.	2.99 AC.	4.39 AC.		
17	DAVE NISSLEY	GLENDIVE	208.95 AC.	10.10 AC.	6.71 AC.	4.39 AC.	35.61 AC.	163.34 AC.


FED. ROAD DIST. NO.	STATE	FED. AID PROJECT NUMBERS		STATE NO.	SHEET NO.	TOTAL SHEETS
		CONST. NO.	R/W NO.			
8	MONT.		F-245 (15)	1245-15	4	8

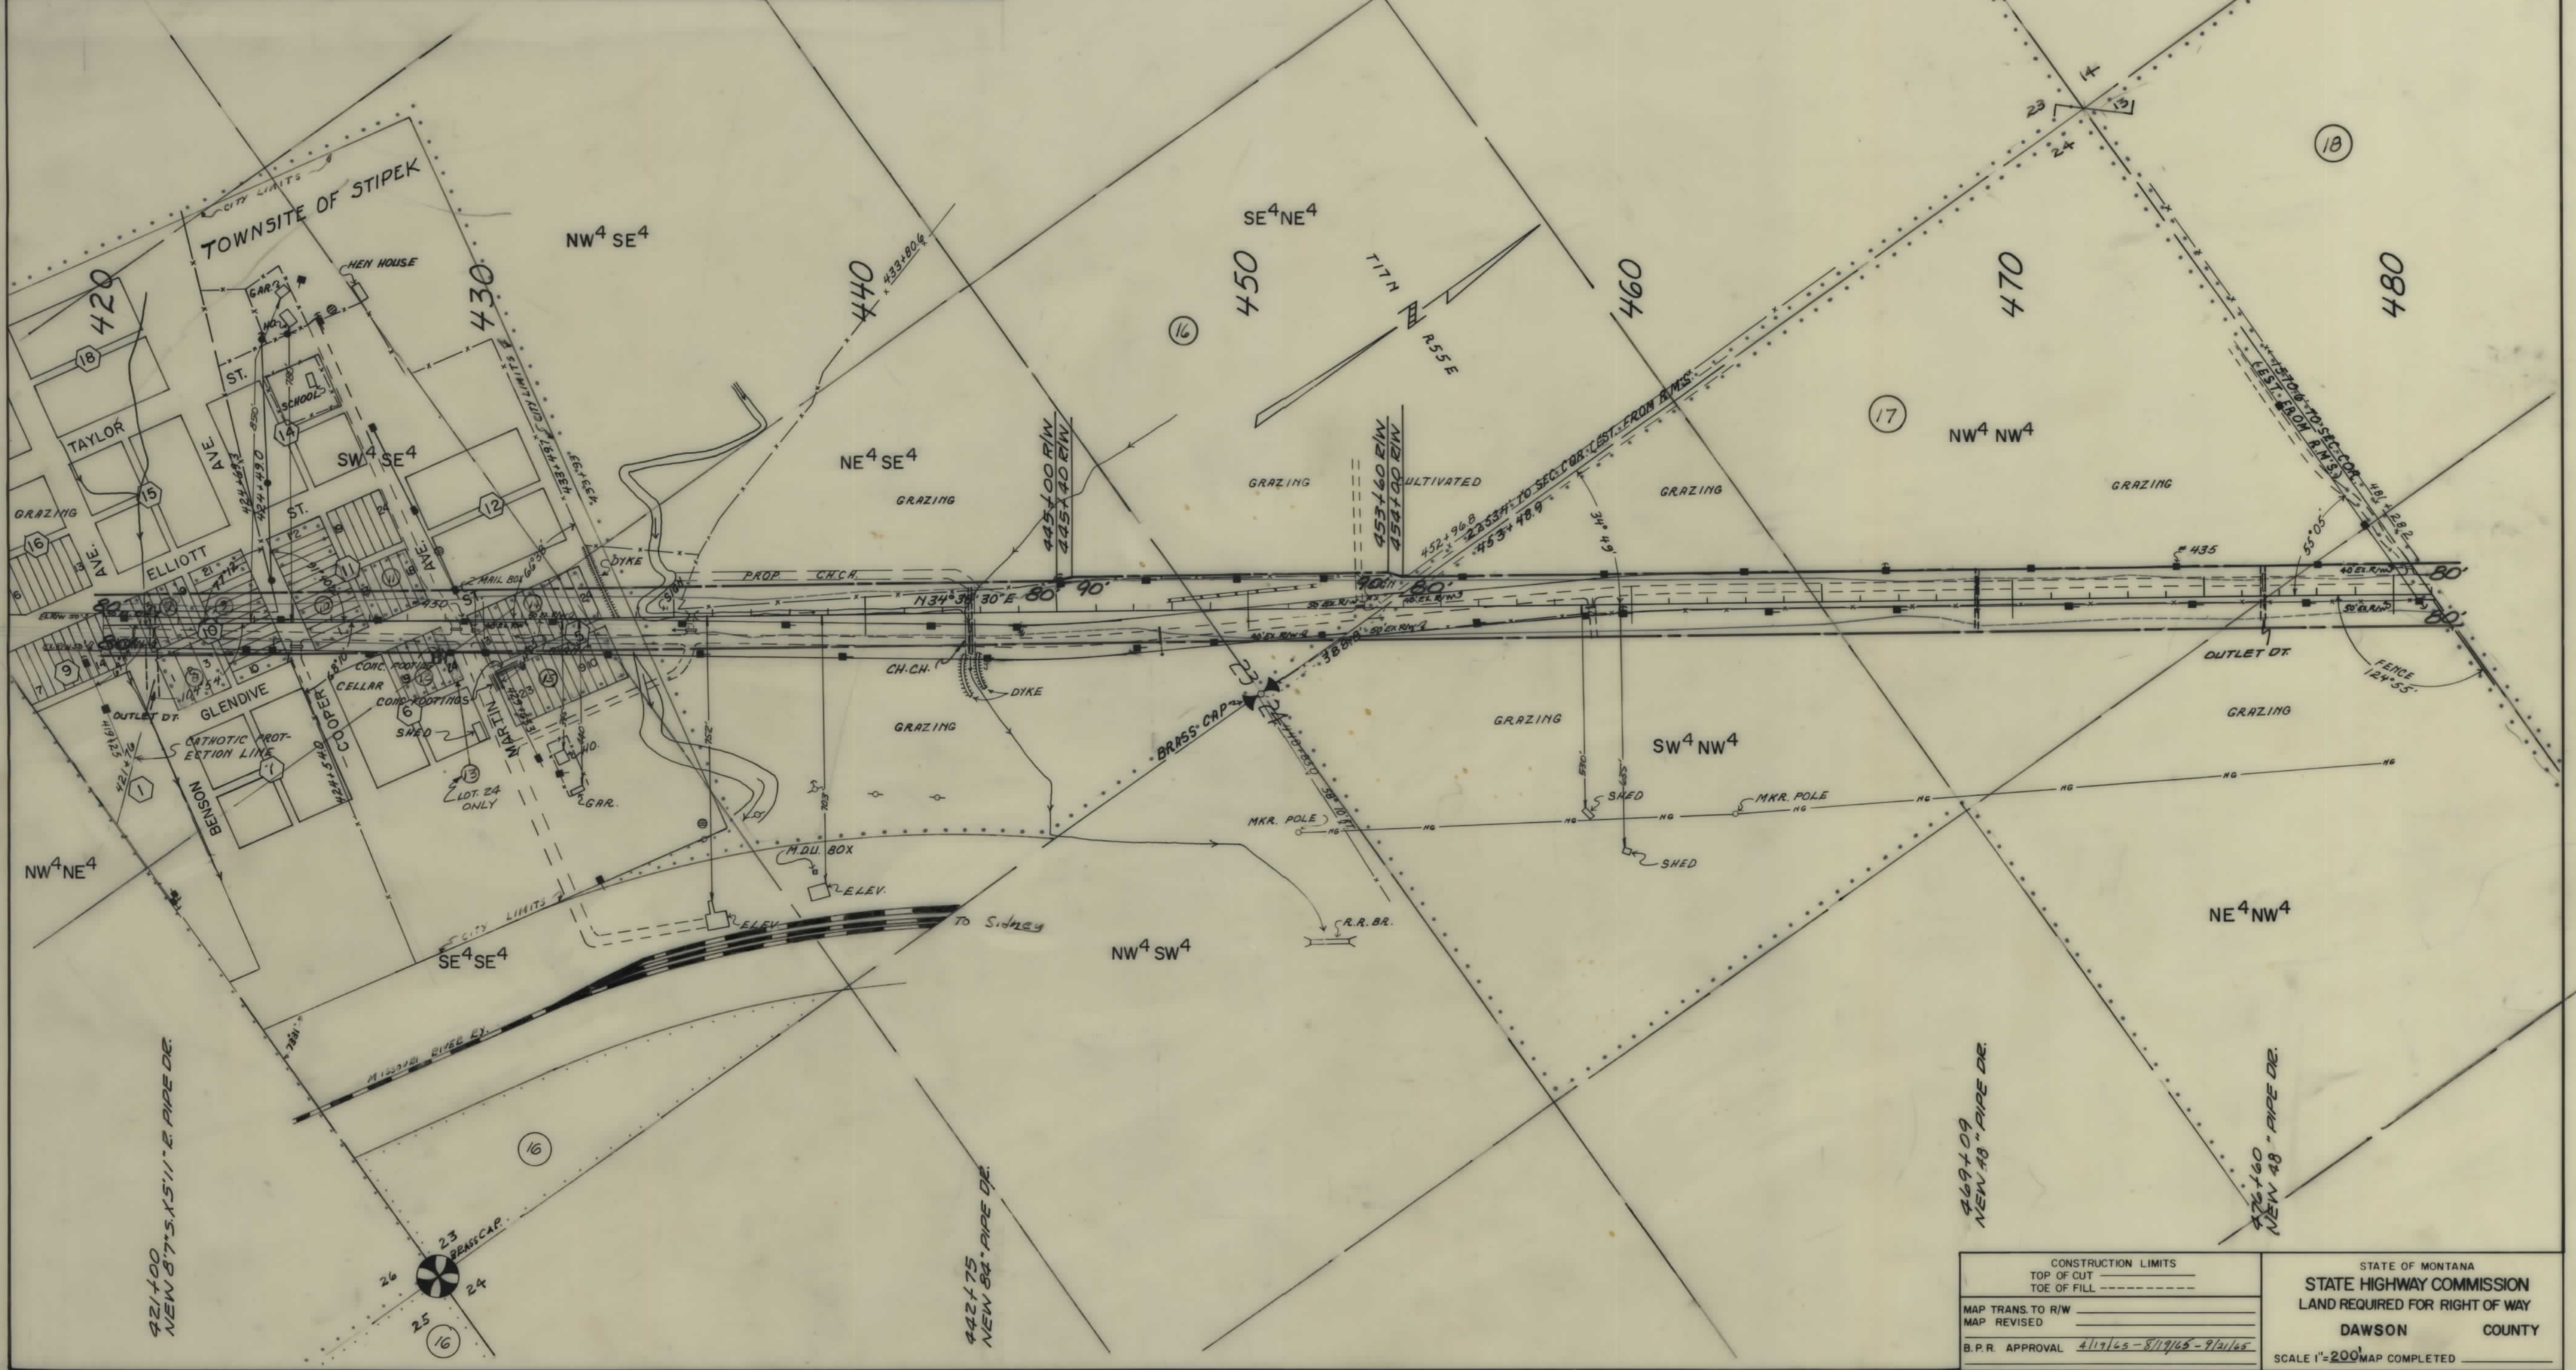

CONSTRUCTION LIMITS TOP OF CUT TOE OF FILL		STATE OF MONTANA STATE HIGHWAY COMMISSION LAND REQUIRED FOR RIGHT OF WAY DAWSON COUNTY	
MAP TRANS. TO R/W MAP REVISED		SCALE 1"=200'	
B.P.R. APPROVAL 4/17/65-8/19/65-9/21/65		MAP COMPLETED	

OWNERSHIPS							
PARCEL	NAME	ADDRESS	TOTAL AREA	GROSS R/W AREA	P.T.W. AREA	AREA TO BE ACQUIRED	REMAINDER
							LEFT RIGHT
17	DAVE NISSLEY	GLENDIVE	208.95 AC.	10.10 AC.	5.71 AC.	4.39 AC.	35.51 AC. 163.34 AC.
18	GLADYS STIPEK et al.	POMONA, CALIFORNIA		6.97 AC.	4.06 AC.	2.91 AC.	
19	ADAM & FRIEDA BUXBAUM JR.	GLENDIVE	234.15 AC.	10.26 AC.	4.79 AC.	5.47 AC.	28.33 AC. 195.56 AC.
20	L.F. & LORRAINE H. GABERT	GLENDIVE	429.28 AC.	11.00 AC.	4.85 AC.	6.15 AC.	343.49 AC. 74.79 AC.
16 & 18	GLADYS STIPEK et al.	POMONA, CALIFORNIA	1110.99 AC.	14.35 AC.	7.05 AC.	7.30 AC.	981.37 AC. 115.27 AC.
19X	ADAM & FRIEDA BUXBAUM JR.	GLENDIVE				2.50 AC.	TEMP. EASEMENT
20X	L.F. & LORRAINE H. GABERT	GLENDIVE				1.61 AC.	TEMP. EASEMENT


FED. ROAD DIST. NO.	STATE	FED. AID PROJECT NO.	STATE NO.	SHEET NO.	TOTAL SHEETS
8	MONT.	F-245 (15)	1245-15	5	8

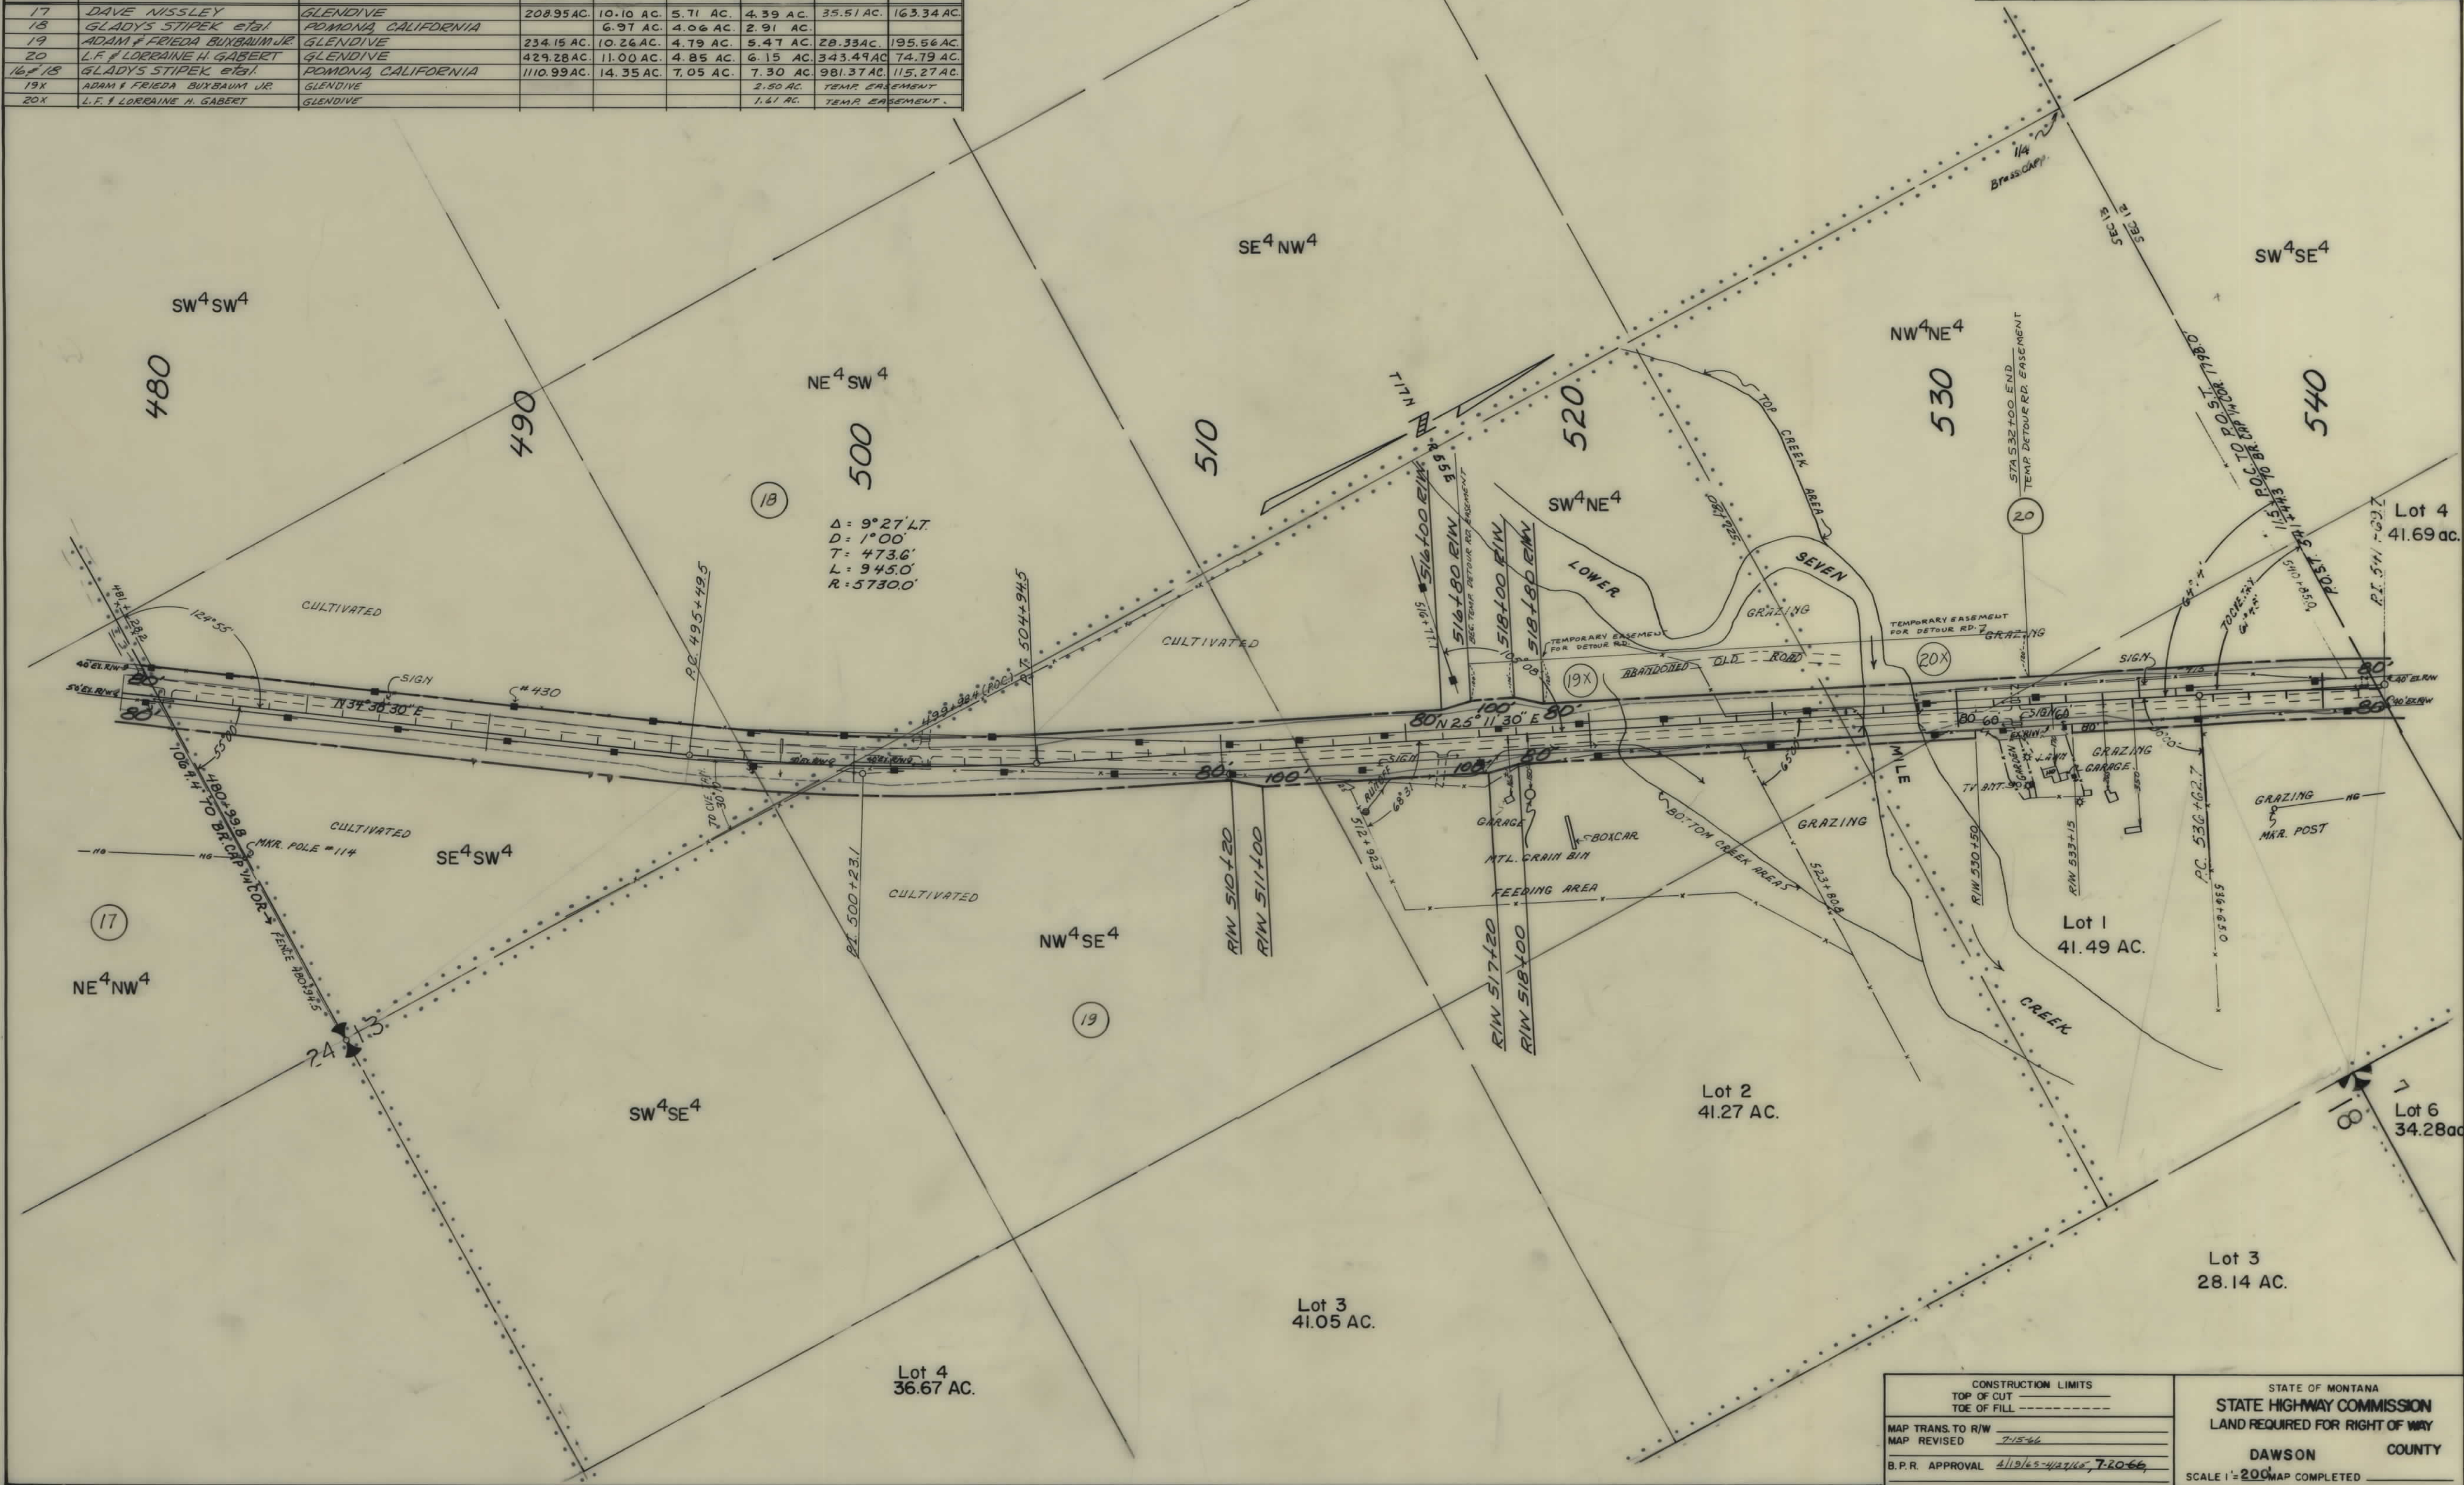

CONSTRUCTION LIMITS		STATE OF MONTANA	
TOP OF CUT		STATE HIGHWAY COMMISSION	
TOE OF FILL		LAND REQUIRED FOR RIGHT OF WAY	
MAP TRANS. TO R/W		DAWSON COUNTY	
MAP REVISED		SCALE 1"=200'	
B.P.R. APPROVAL		MAP COMPLETED	

OWNERSHIPS							
PARCEL	NAME	ADDRESS	TOTAL AREA	GROSS R/W AREA	P.T.W. AREA	AREA TO BE ACQUIRED	REMAINDER
							LEFT RIGHT
20	L.F. & LORRAINE H. GIBERT	GLENDIVE	429.28 AC.	11.00 AC.	4.85 AC.	6.15 AC.	343.49 AC. 74.79 AC.
21	KENNETH L. & ANN M. JENSEN	GLENDIVE	0.92 AC.	0.83 AC.		0.83 AC.	0.09 AC.
22	MICHAEL FRELICH	GLENDIVE	232.94 AC.	13.81 AC.	0.93 AC.	12.83 AC.	61.91 AC. 157.22 AC.
23	LESLIE W. ADAMS	GLENDIVE	5.60 AC.	0.12 AC.	0.19 AC.	0.53 AC.	4.88 AC.
24	STATE OF MONTANA	HELENA	151.72 AC.	4.76 AC.	2.44 AC.	2.32 AC.	143.65 AC. 3.31 AC.

FED. ROAD DIST. NO.	STATE	FED. AID PROJECT NO.	STATE NO.	SHEET NO.	TOTAL SHEETS
8	MONT.	F-245(15)	1245-15	6	8

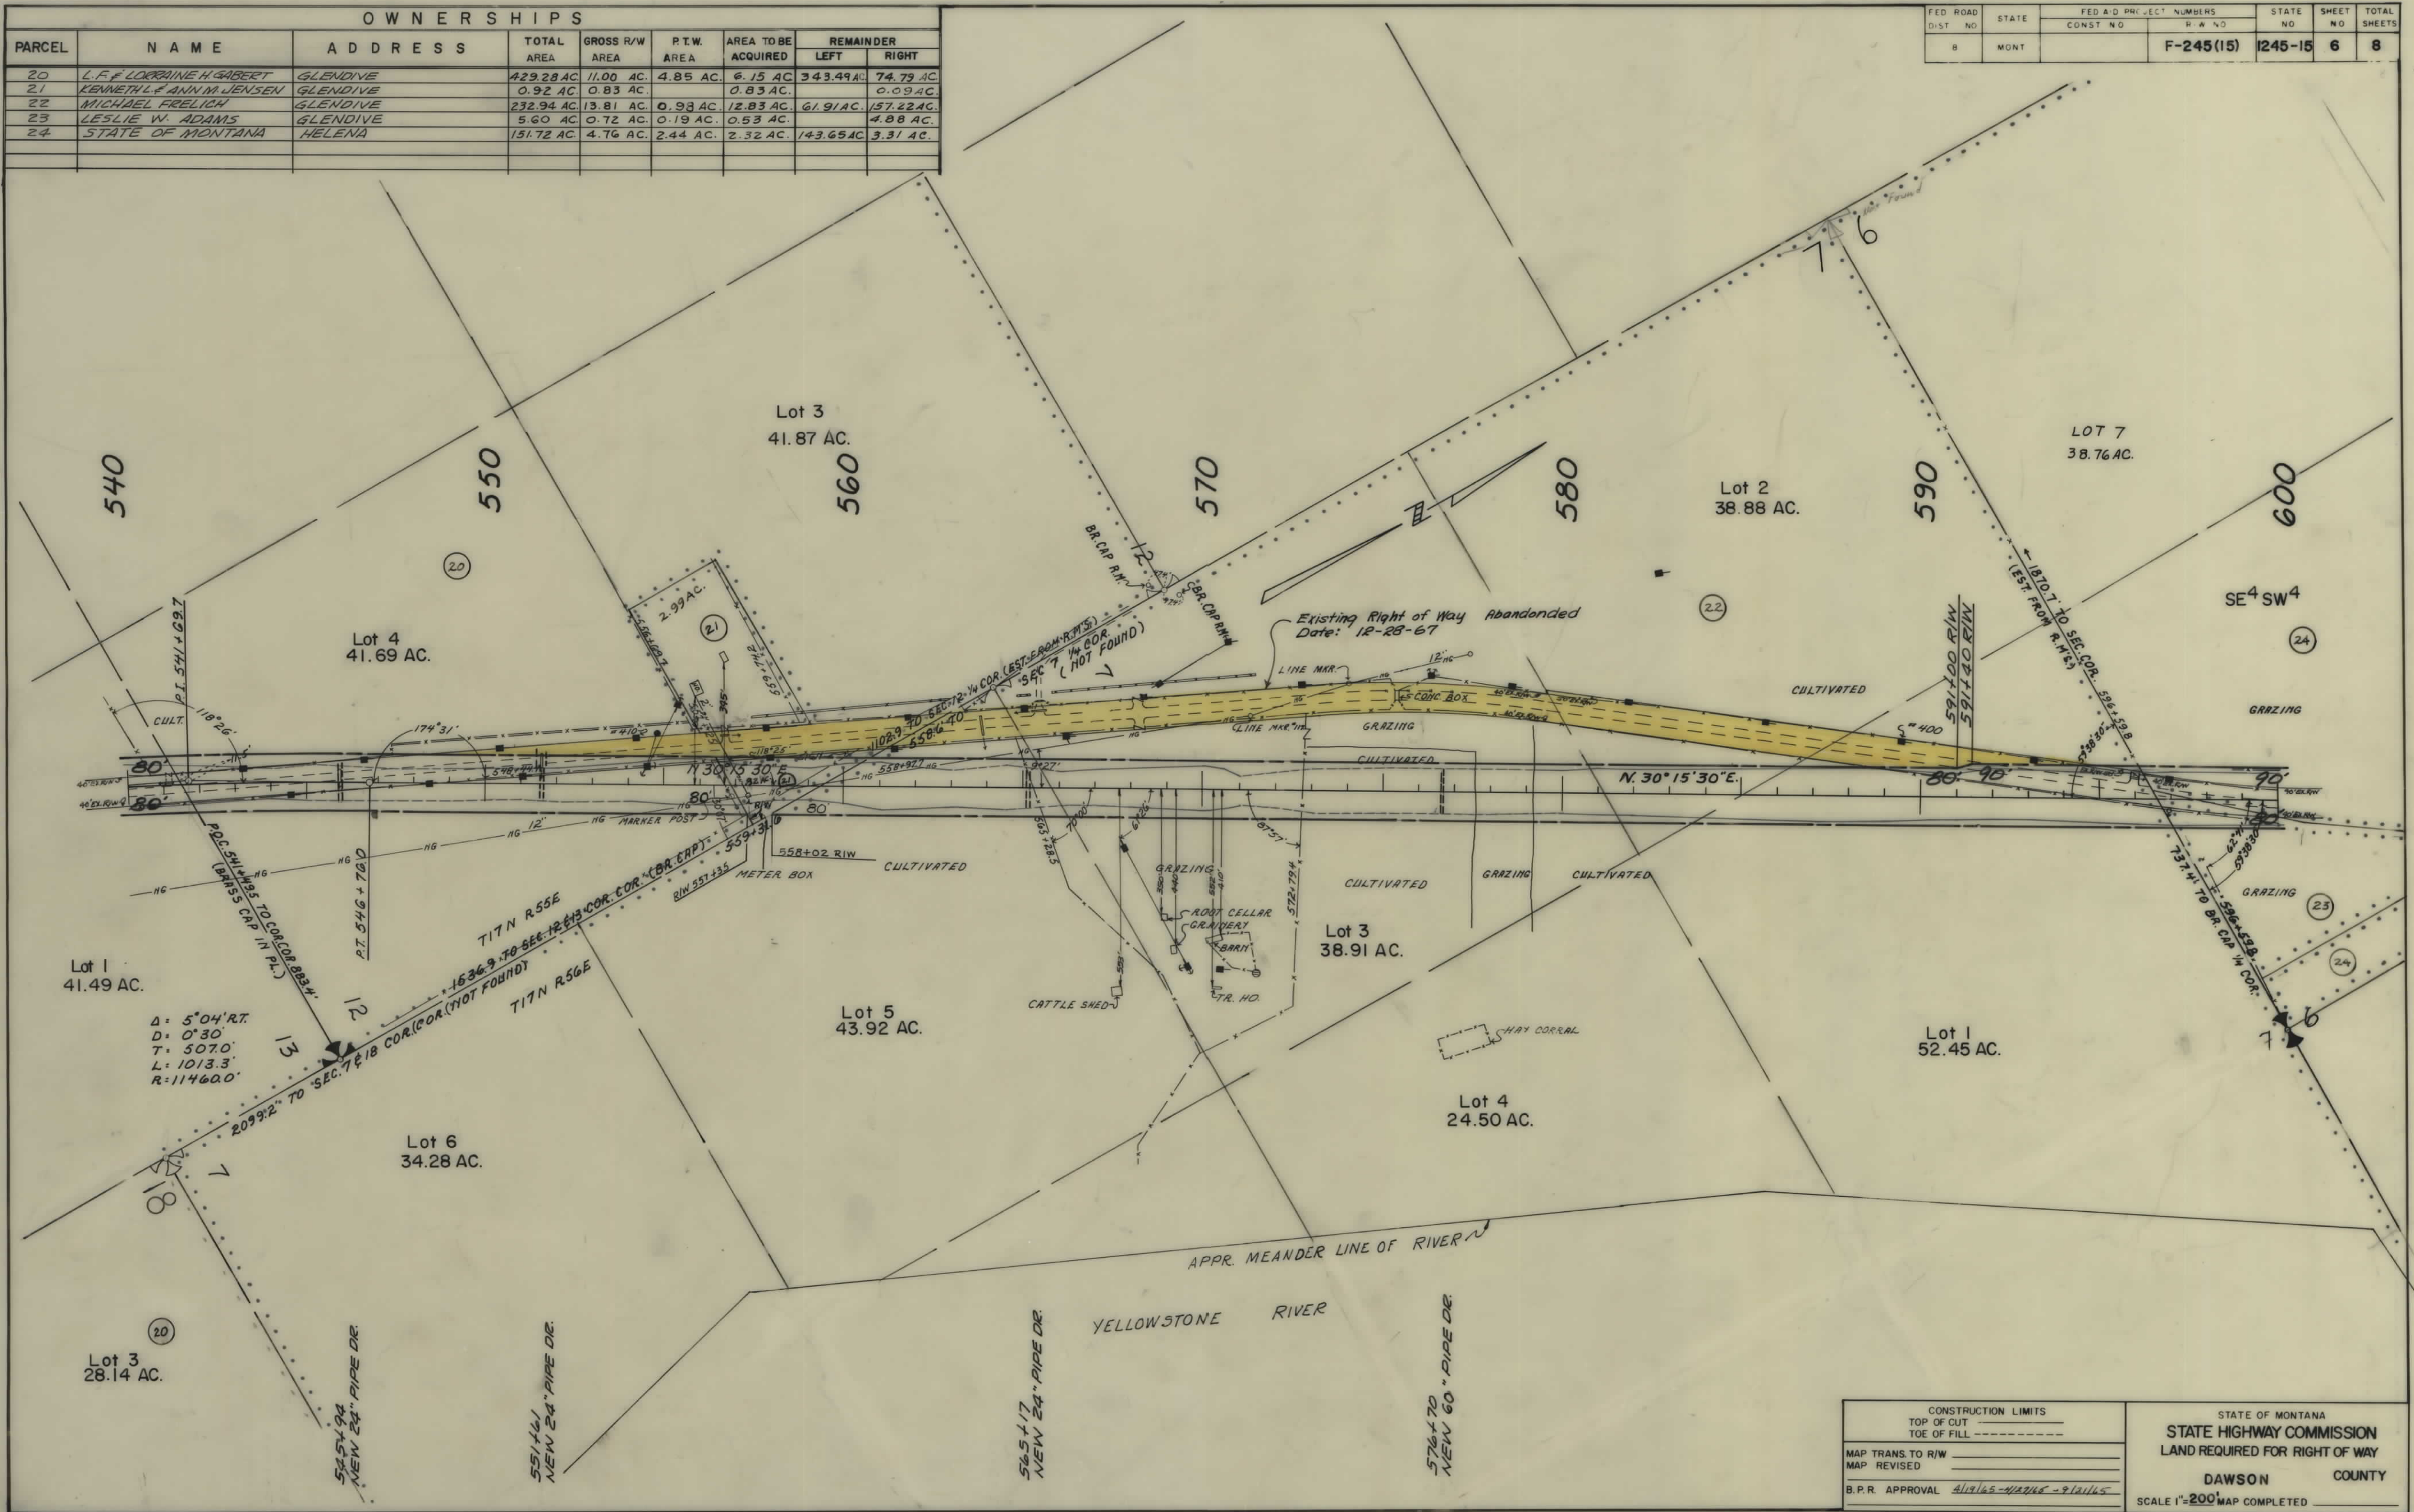

CONSTRUCTION LIMITS

TOP OF CUT -----

TOE OF FILL -----

MAP TRANS. TO R/W _____

MAP REVISED _____

B.P.R. APPROVAL 4/19/65 - 4/27/65 - 9/21/65

STATE OF MONTANA

STATE HIGHWAY COMMISSION


LAND REQUIRED FOR RIGHT OF WAY

DAWSON COUNTY

SCALE 1"=200' MAP COMPLETED _____

OWNERSHIPS								
PARCEL	NAME	ADDRESS	TOTAL AREA	GROSS R/W AREA	P.T.W. AREA	AREA TO BE ACQUIRED	REMAINDER	
							LEFT	RIGHT
23	LESLIE W. ADAMS	GLENDAVE	5.60 AC.	0.72 AC.	0.19 AC.	0.53 AC.	4.88 AC.	
24	STATE OF MONTANA	HELENA	151.72 AC.	4.76 AC.	2.44 AC.	2.32 AC.	143.65 AC.	3.31 AC.
25	LESLIE W. ADAMS	GLENDAVE	78.43 AC.	0.82 AC.	0.31 AC.	0.51 AC.	77.61 AC.	
26	LESLIE W. ADAMS	"	14.41 AC.	2.82 AC.	11.59 AC.			
27	LESLIE W. ADAMS	"	39.53 AC.	1.89 AC.	—	1.89 AC.	37.64 AC.	0.09 AC.
28	ANTHONY W. ADAMS	"	100.47 AC.	6.18 AC.	0.80 AC.	5.38 AC.	15.40 AC.	78.89 AC.

FED. ROAD DIST. NO.	STATE	FED. AID PROJECT NUMBERS		STATE NO.	SHEET NO.	TOTAL SHEETS
		CONST. NO.	R/W NO.			
8	MONT.		F-245 (15)	1245-15	7	8

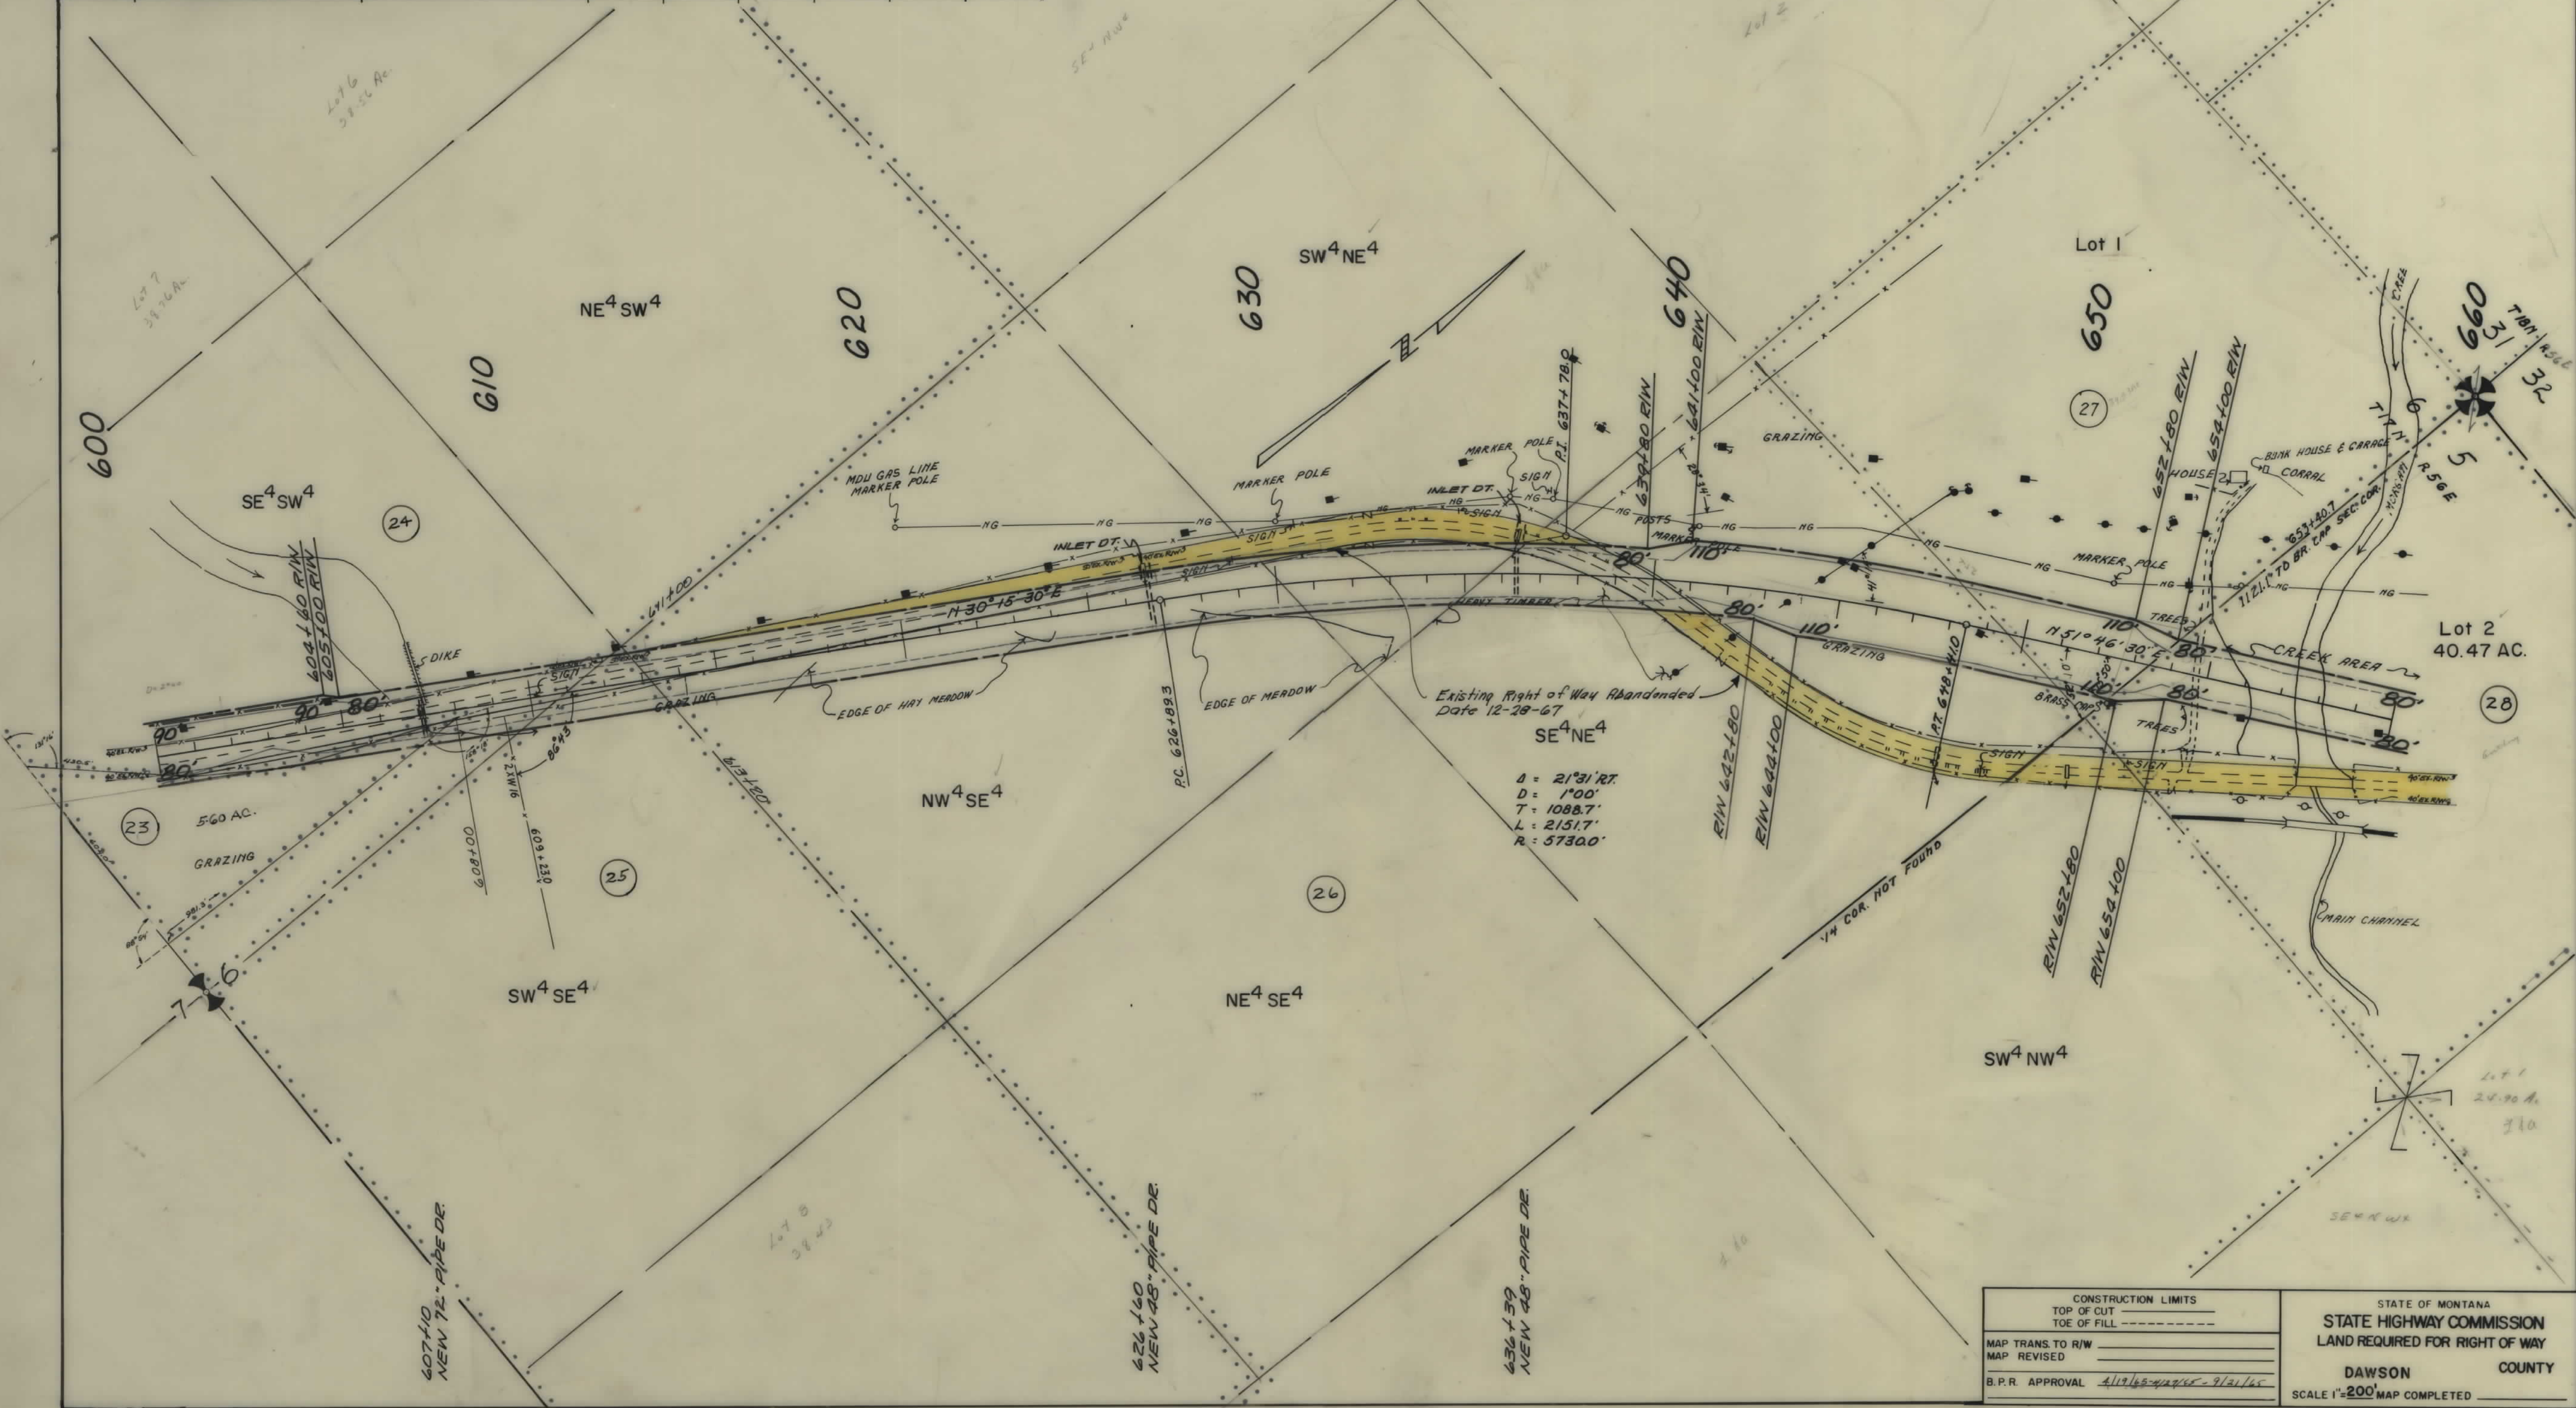

CONSTRUCTION LIMITS

TOP OF CUT

TOE OF FILL

MAP TRANS. TO R/W

MAP REVISED

B.P.R. APPROVAL 4/19/65-4/20/65-9/21/65

STATE OF MONTANA

STATE HIGHWAY COMMISSION


LAND REQUIRED FOR RIGHT OF WAY

DAWSON COUNTY

SCALE 1"=200' MAP COMPLETED

OWNERSHIPS								
PARCEL	NAME	ADDRESS	TOTAL AREA	GROSS R/W AREA	P.T.W. AREA	AREA TO BE ACQUIRED	REMAINDER	
							LEFT	RIGHT
28	ANTHONY W. ADAMS	GLENDAVE	100.47 AC.	6.18 AC.	0.80 AC.	5.38 AC.	15.40 AC.	78.89 AC.
29	LESLIE & ANTHONY ADAMS	"		8.74 AC.	4.38 AC.	4.36 AC.		
26 & 29	LESLIE & ANTHONY ADAMS	"	1079.19 AC.	23.15 AC.	7.20 AC.	15.95 AC.	706.46 AC.	349.58 AC.

FED. ROAD DIST. NO.	STATE	FED. AID PROJECT NUMBERS		STATE NO.	SHEET NO.	TOTAL SHEETS
		CONST. NO.	R/W NO.			
8	MONT.		F-245 (15)	1245-15	8	8

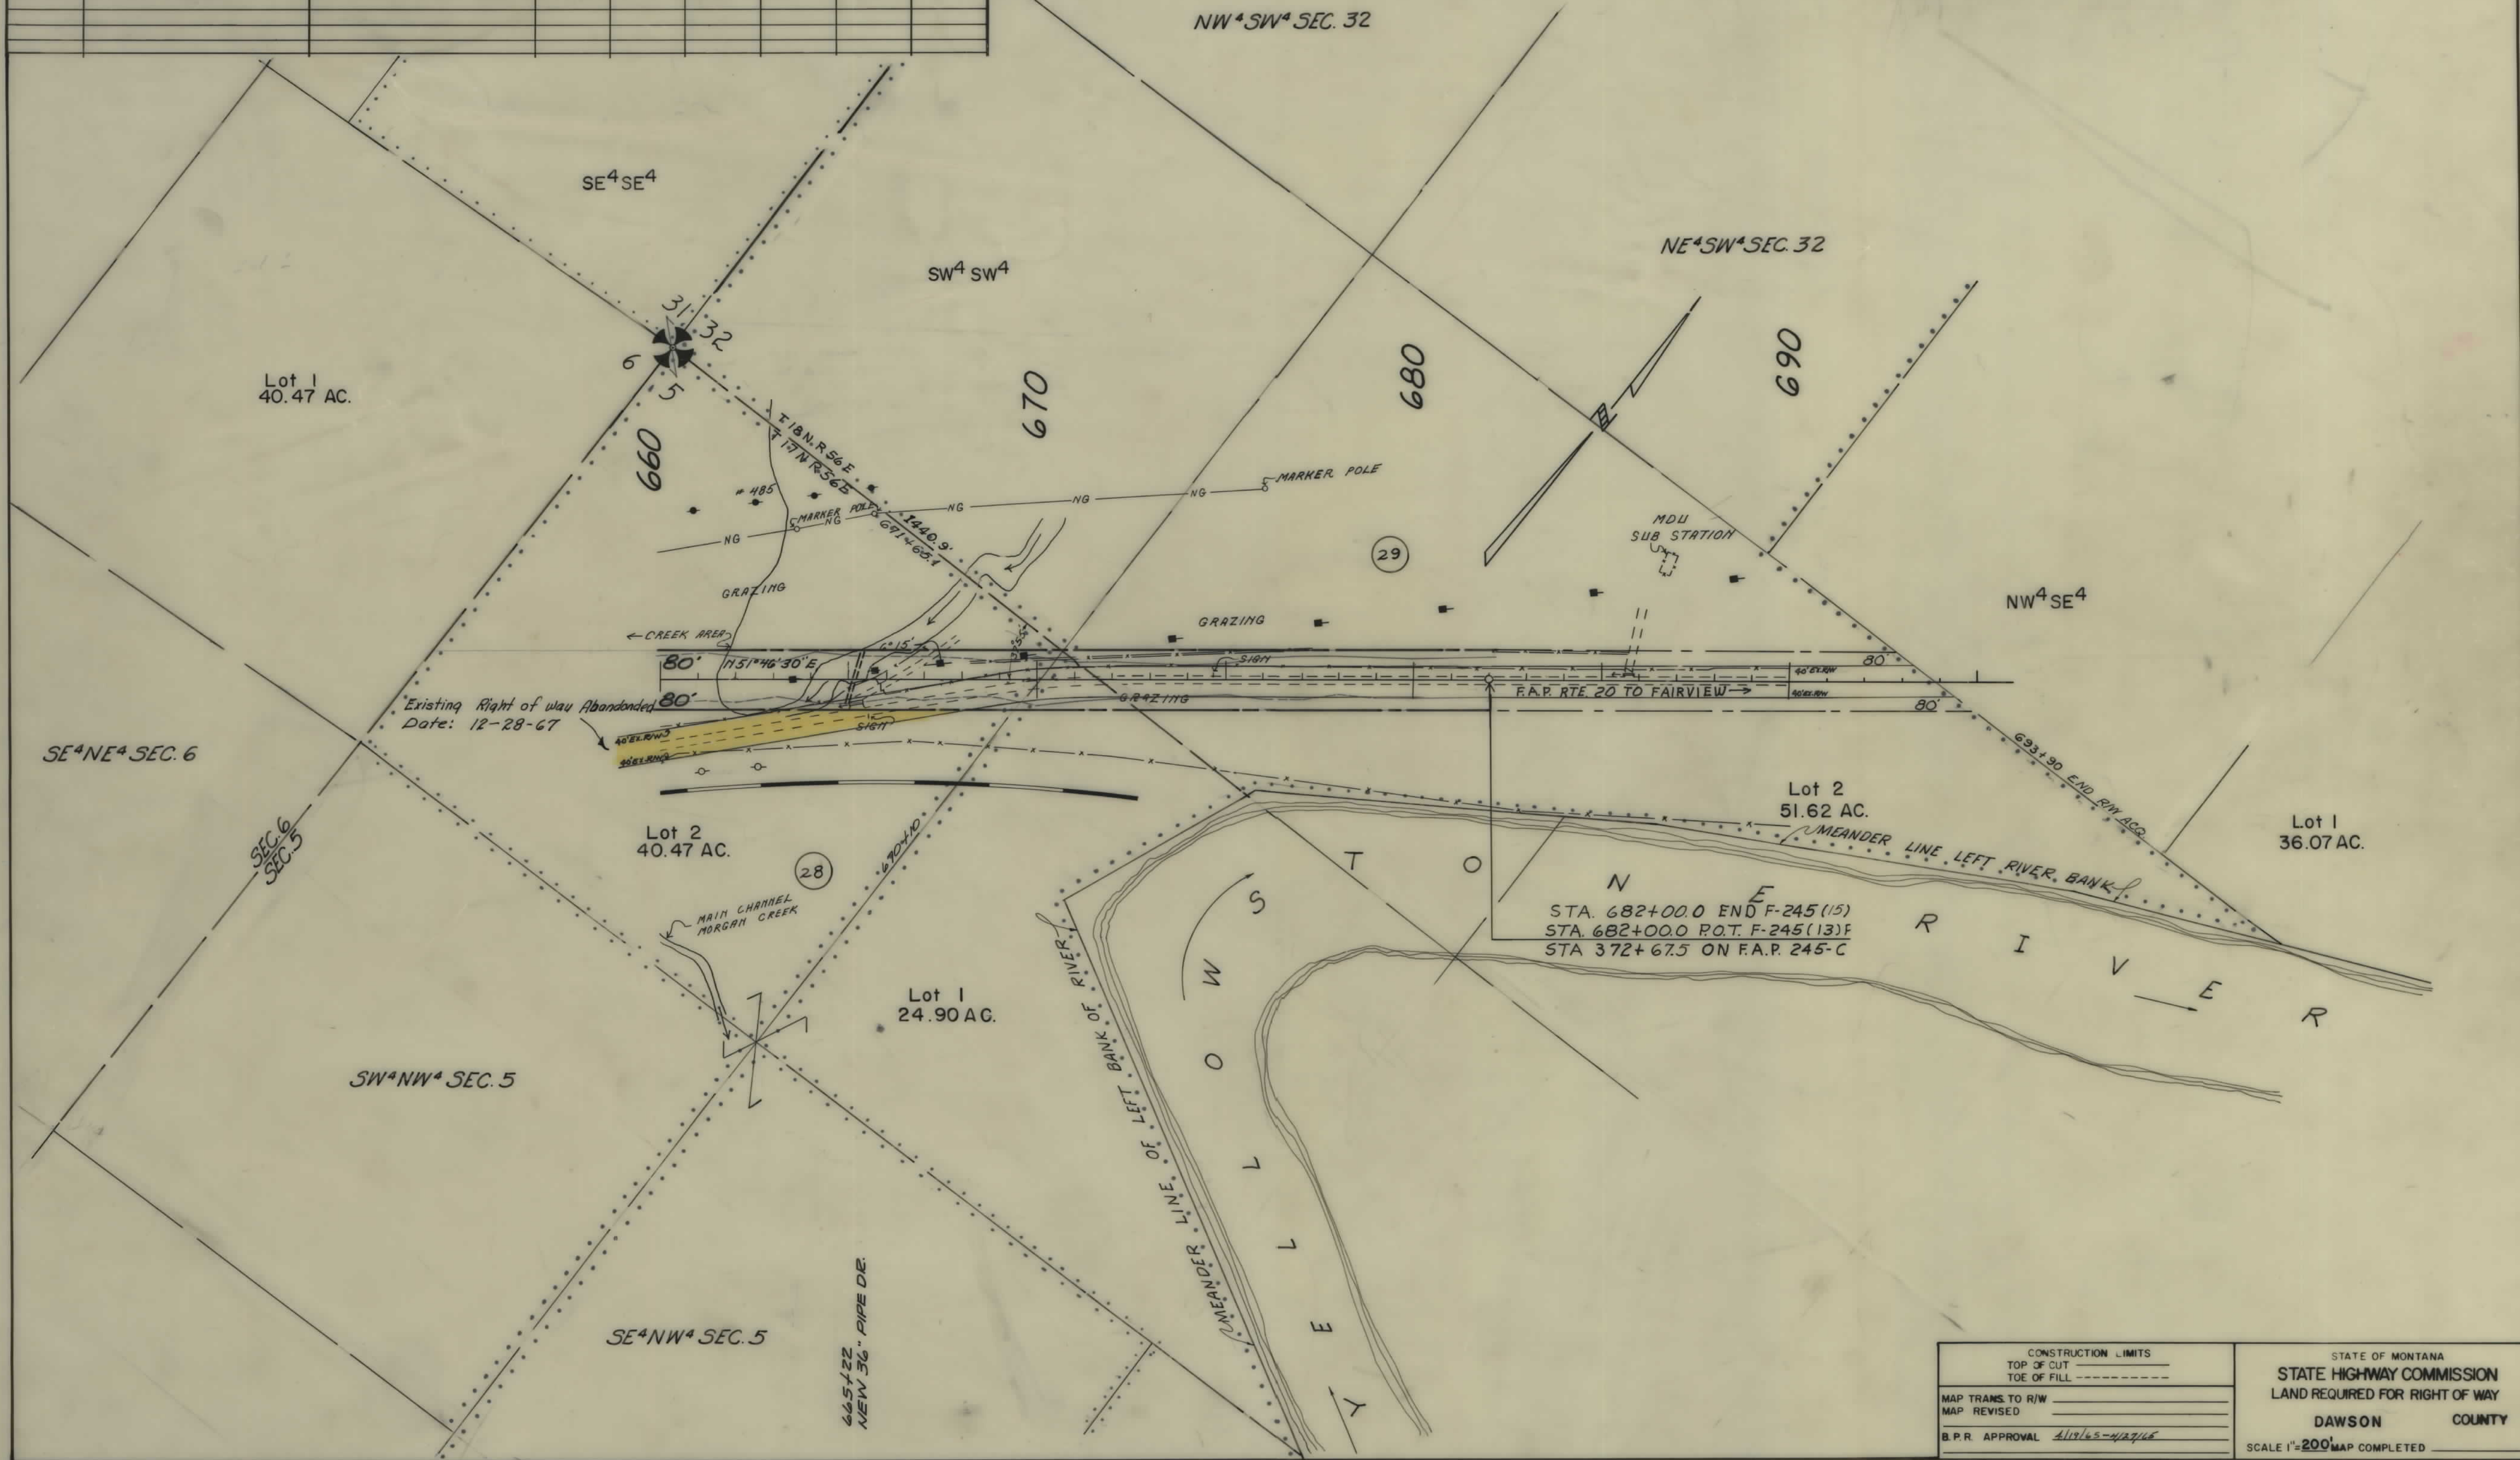

CONSTRUCTION LIMITS		STATE OF MONTANA	
TOP OF CUT	-----	STATE HIGHWAY COMMISSION	
TOE OF FILL	-----	LAND REQUIRED FOR RIGHT OF WAY	
MAP TRANS. TO R/W	-----	DAWSON COUNTY	
MAP REVISED	-----	SCALE 1"=200'	
B.P.R. APPROVAL	4/19/45-4/27/46	MAP COMPLETED	