



PLANS
NOT
TO
SCALE

NO. ROAD DIST. NO.	STATE	F.A.P.	SHEET NO.	TOTAL SHEETS
1	Mont.	245B	1	4

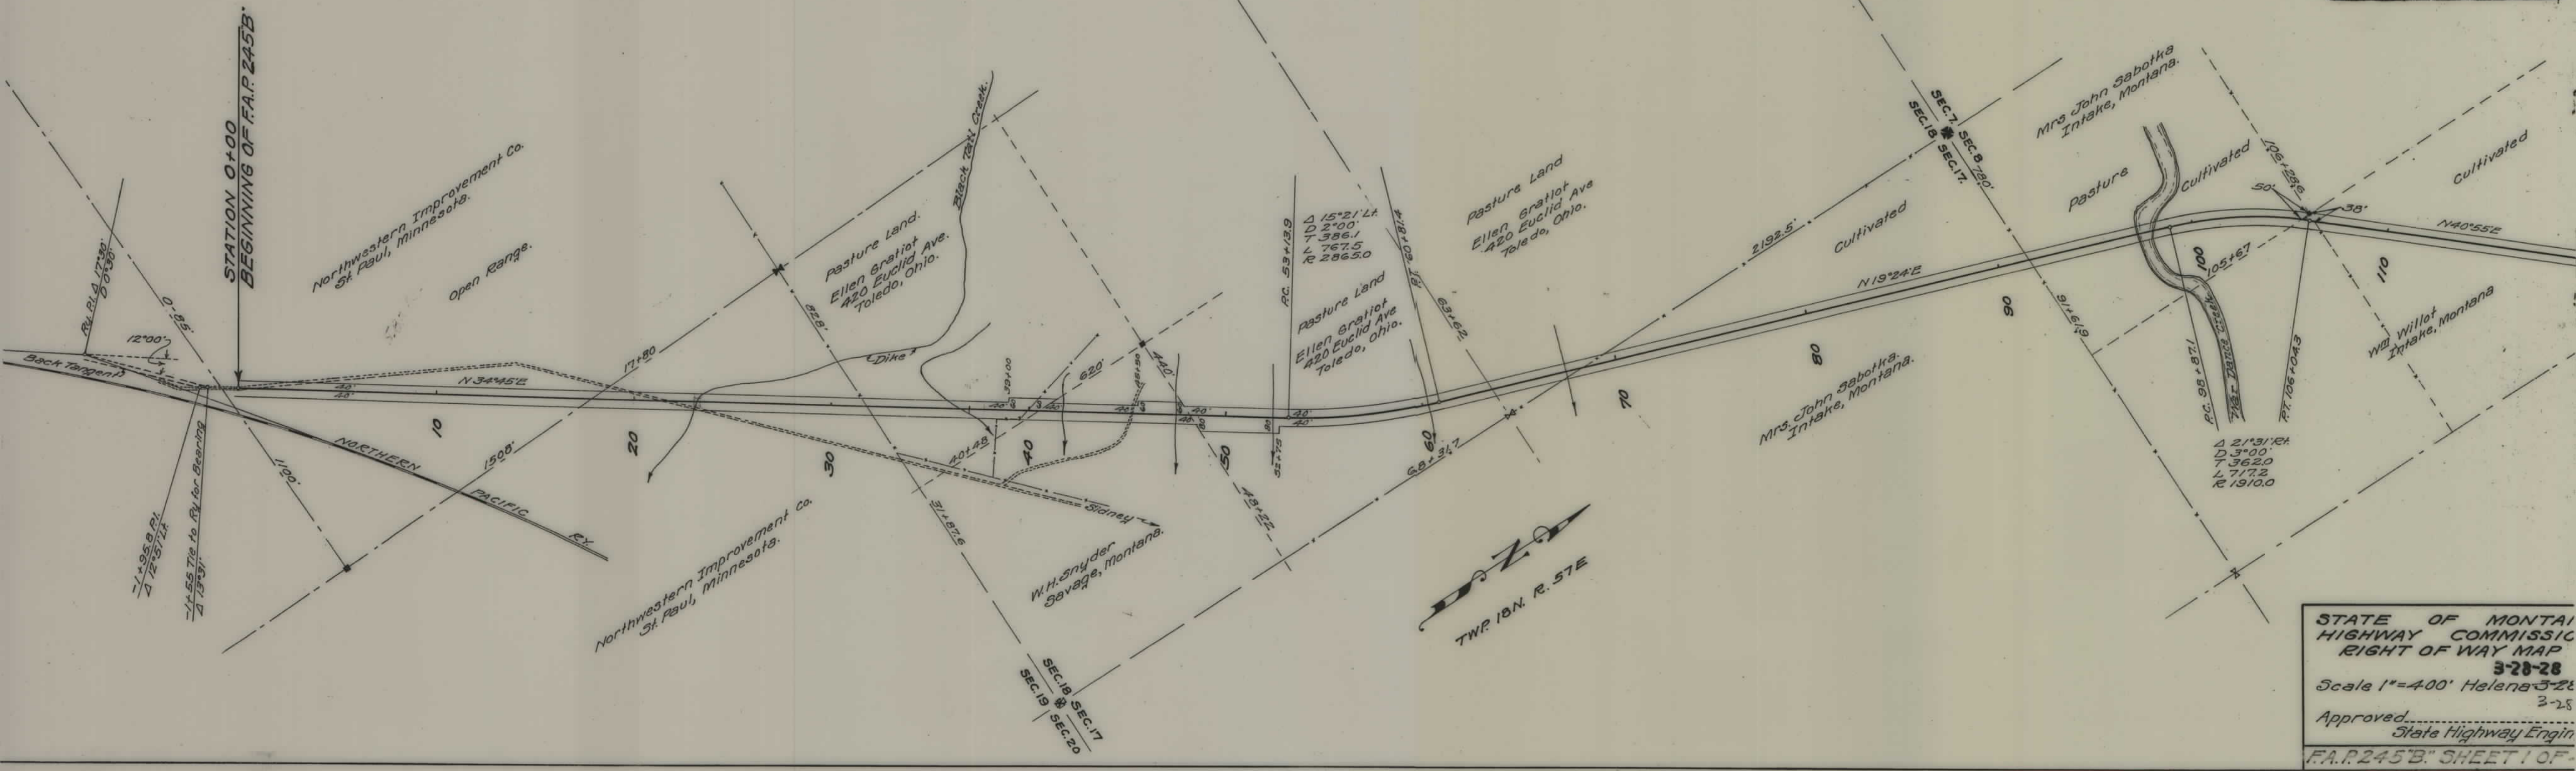


STATE OF MONTANA
HIGHWAY COMMISSION
RIGHT OF WAY MAP
3-28-28
Scale 1"=400' Helena 3-28-28
Approved _____
State Highway Engineer
F.A.P. 245B SHEET 1 OF 4

ST. ROAD DIST. NO.	STATE	F.A.P.	SHEET NO.	TOTAL SHEETS
1	Mont.	245B	2	4

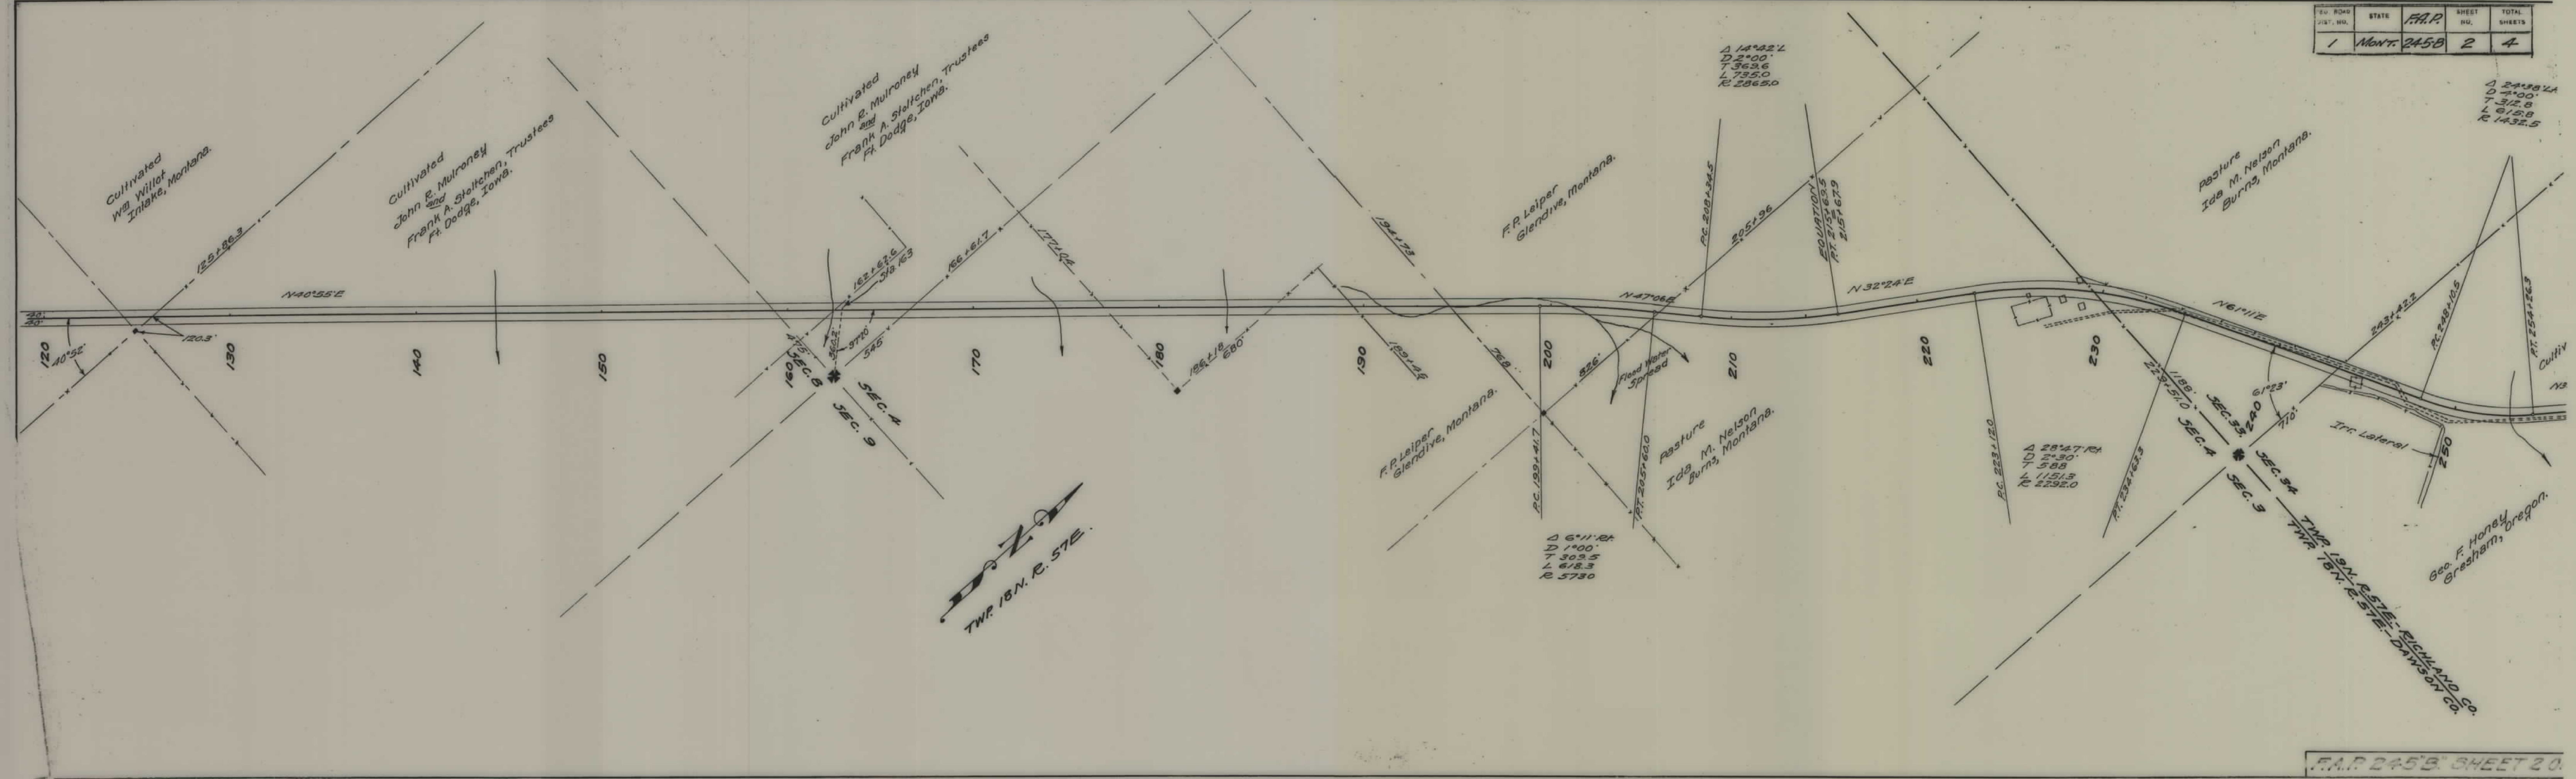

TWP. 18N. R. 57E.

REL. TO ADJ. DIST. NO.	STATE	F.A.P.	SHEET NO.	TOTAL SHEETS
1	MONT.	245B	3	4

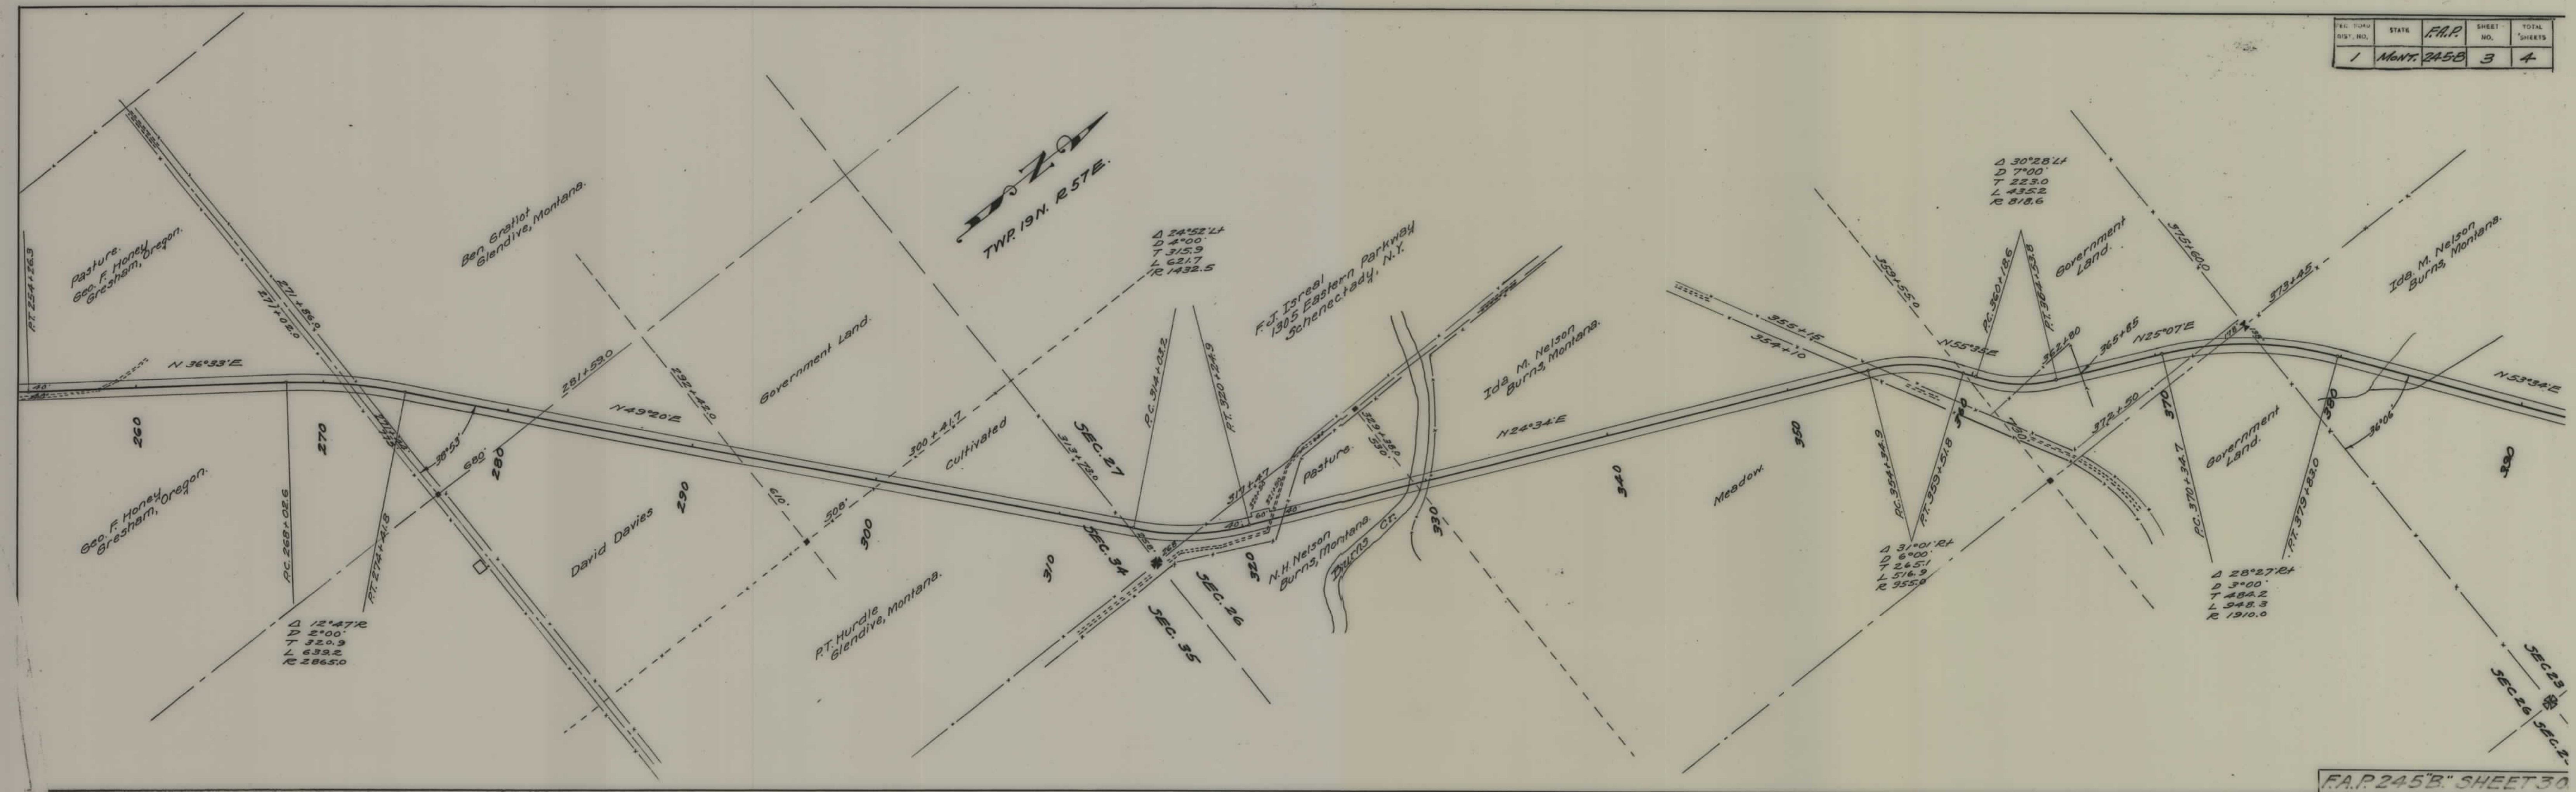

F.A.P. 245B" SHEET 30'

FED. FORM DIST. NO.	STATE	F.A.P.	SHEET NO.	TOTAL SHEETS
1	MONT.	245B	4	4

