



PLANS
NOT
TO
SCALE

FED. ROAD DIST. NO.	STATE	F.A.R.	SHEET NO.	TOTAL SHEETS
8	Mont.	245-C	1	6

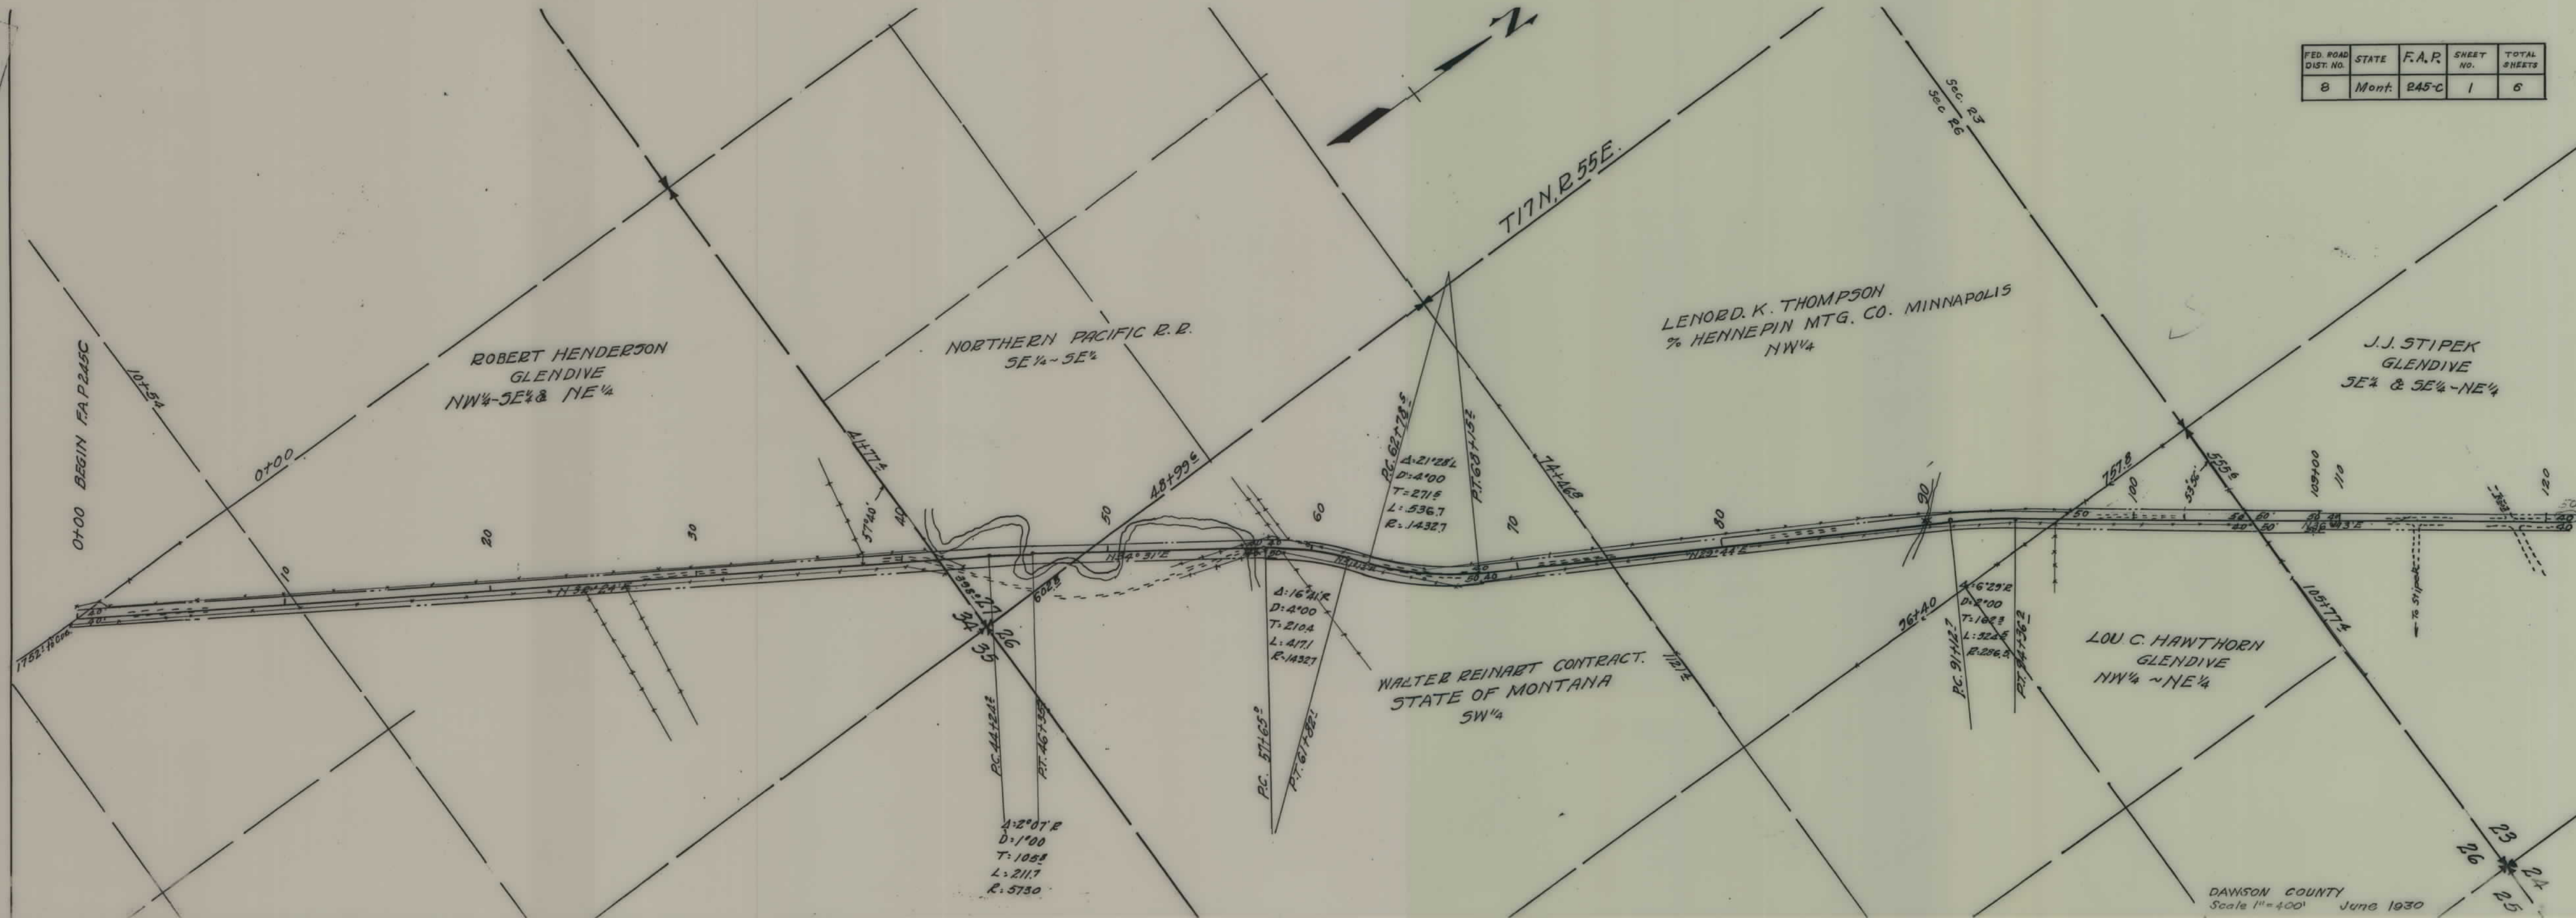


DAWSON COUNTY
Scale 1"=400' June 1930

FED. ROAD DIST. NO.	STATE	F.A.R.	SHEET NO.	TOTAL SHEETS
8	Mont.	245-C	2	36

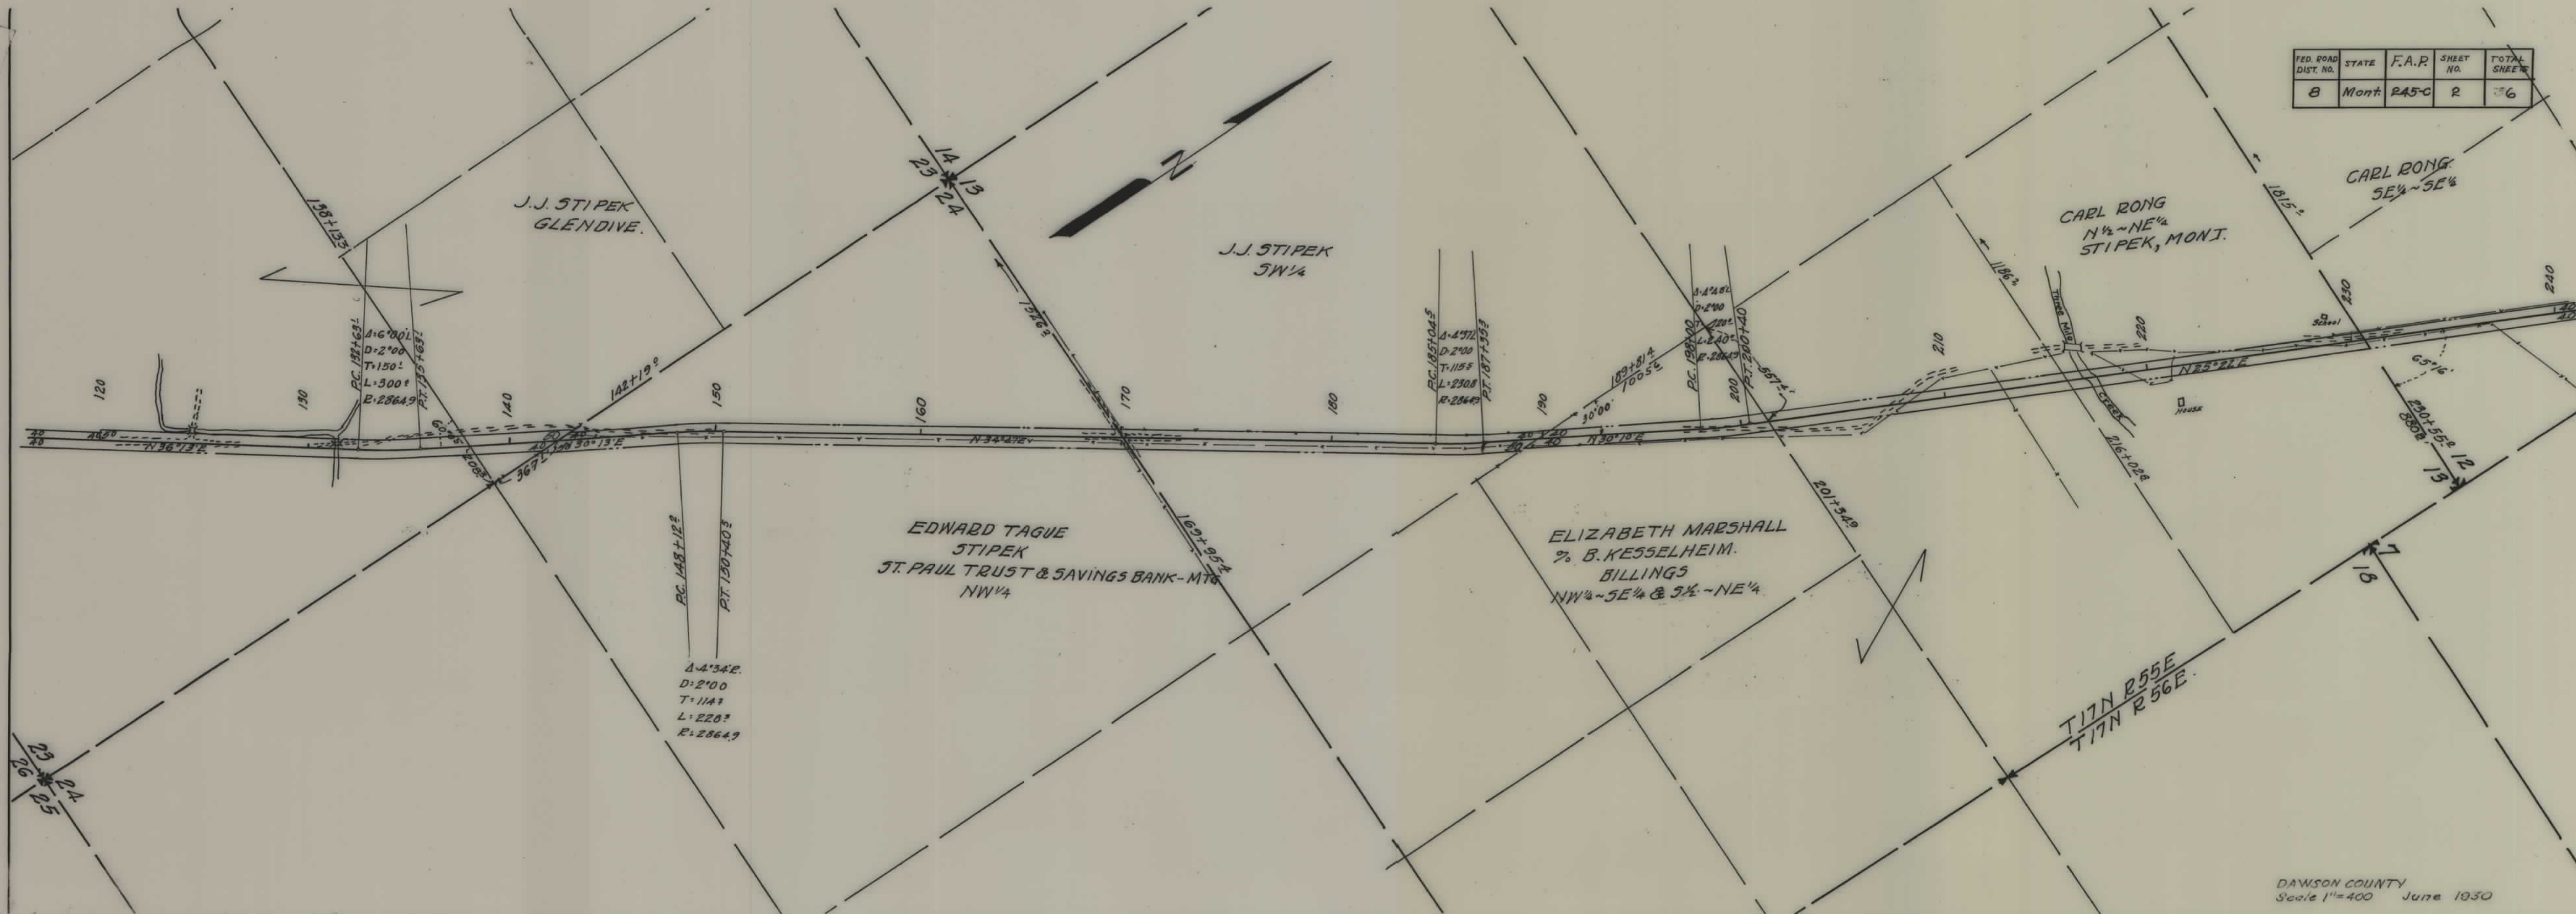


FED. ROAD DIST. NO.	STATE	F.A.P.	SHEET NO.	TOTAL SHEETS
8	Mont	R45-C	3	6

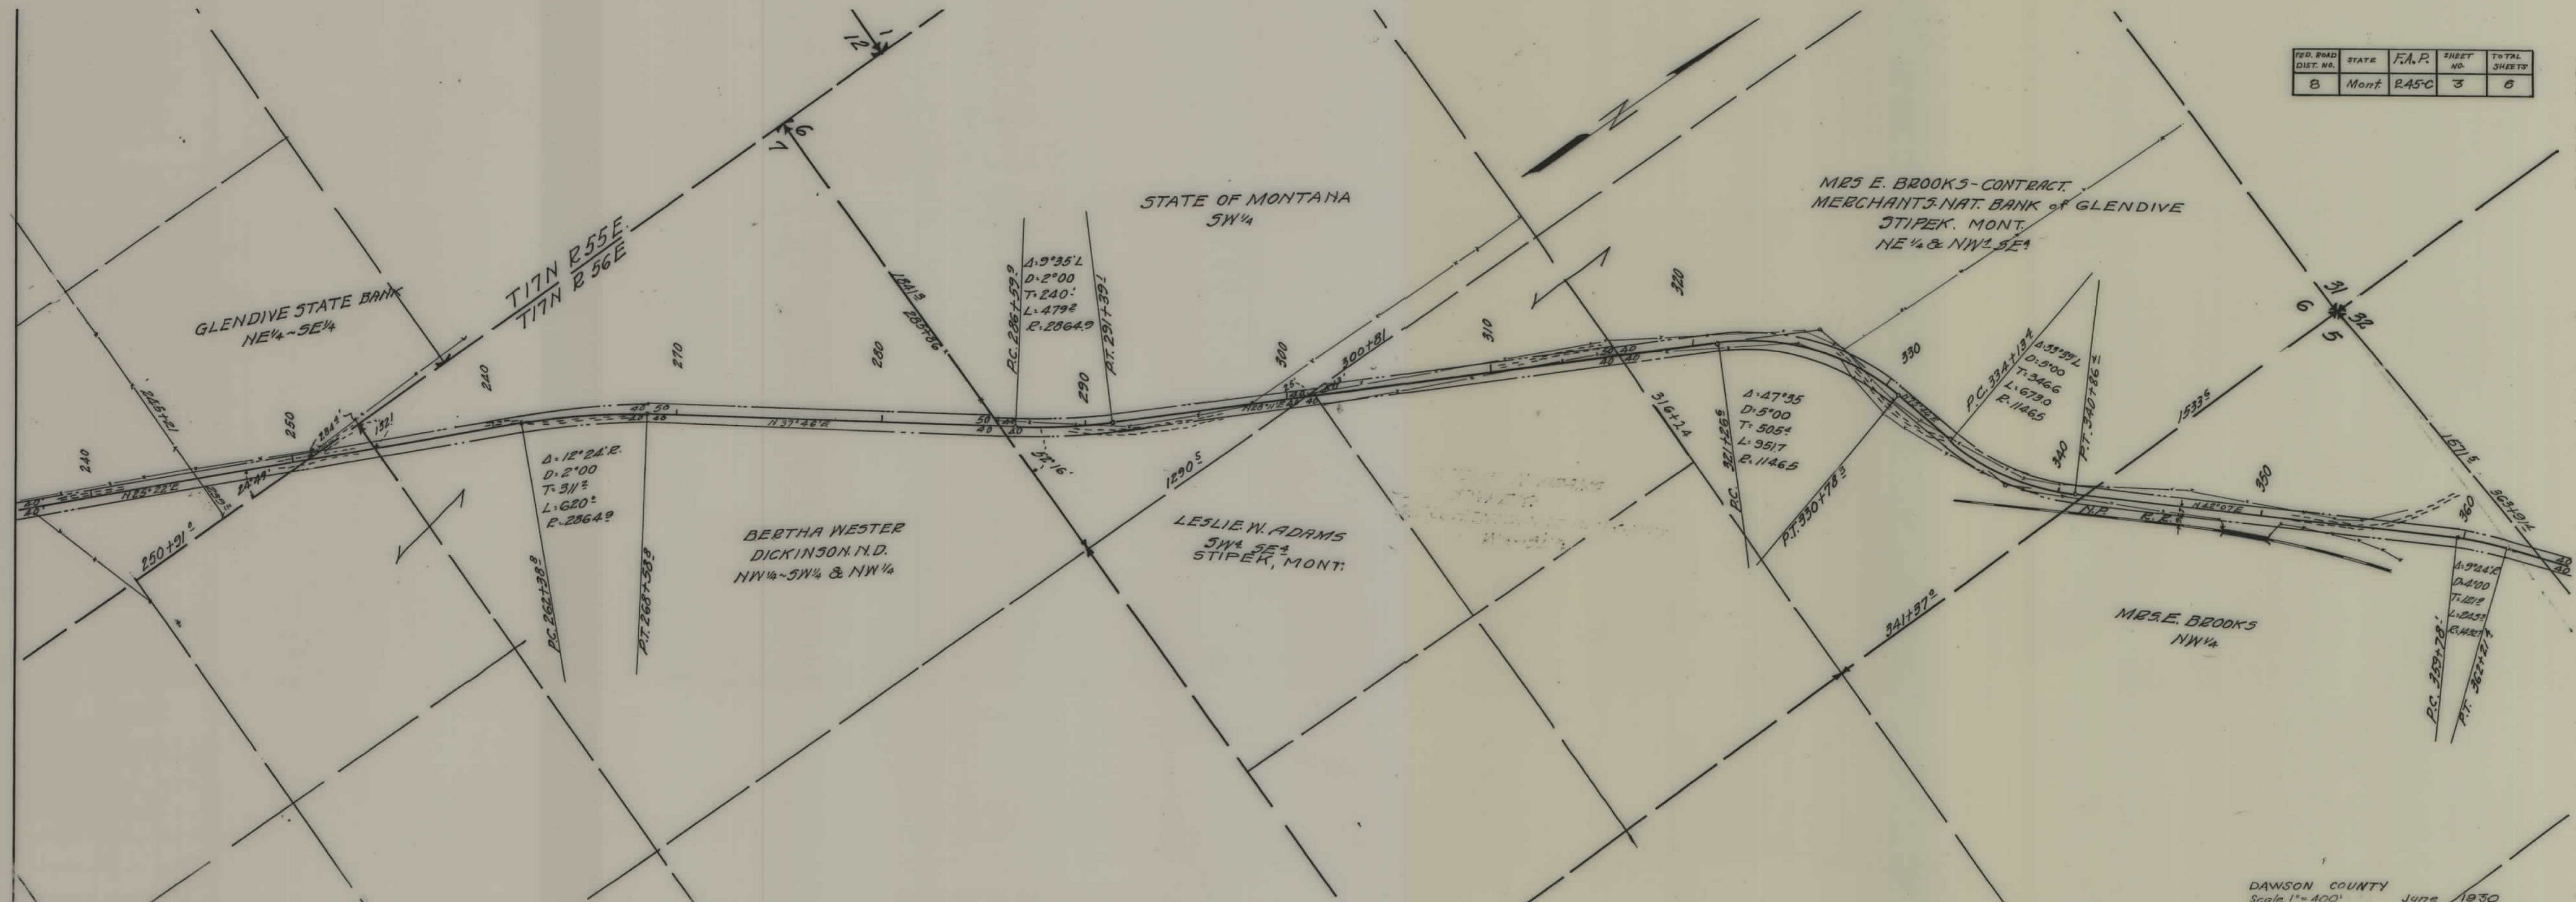

MATTIE L. SEVERANCE 1/4 MEDFORD ORE.
 FLORENCE M. JOHNSON 1/4 " "
 E I S. SEVERANCE 1/4 STANFIELD ORE.
 H. R. SEVERANCE 1/4 GREAT FALLS
 ALL OF SEC 33

FED. ROAD DIST. NO.	STATE	F.A.R.	SHEET NO.	TOTAL SHEETS
8	Mont	245-C	4	6

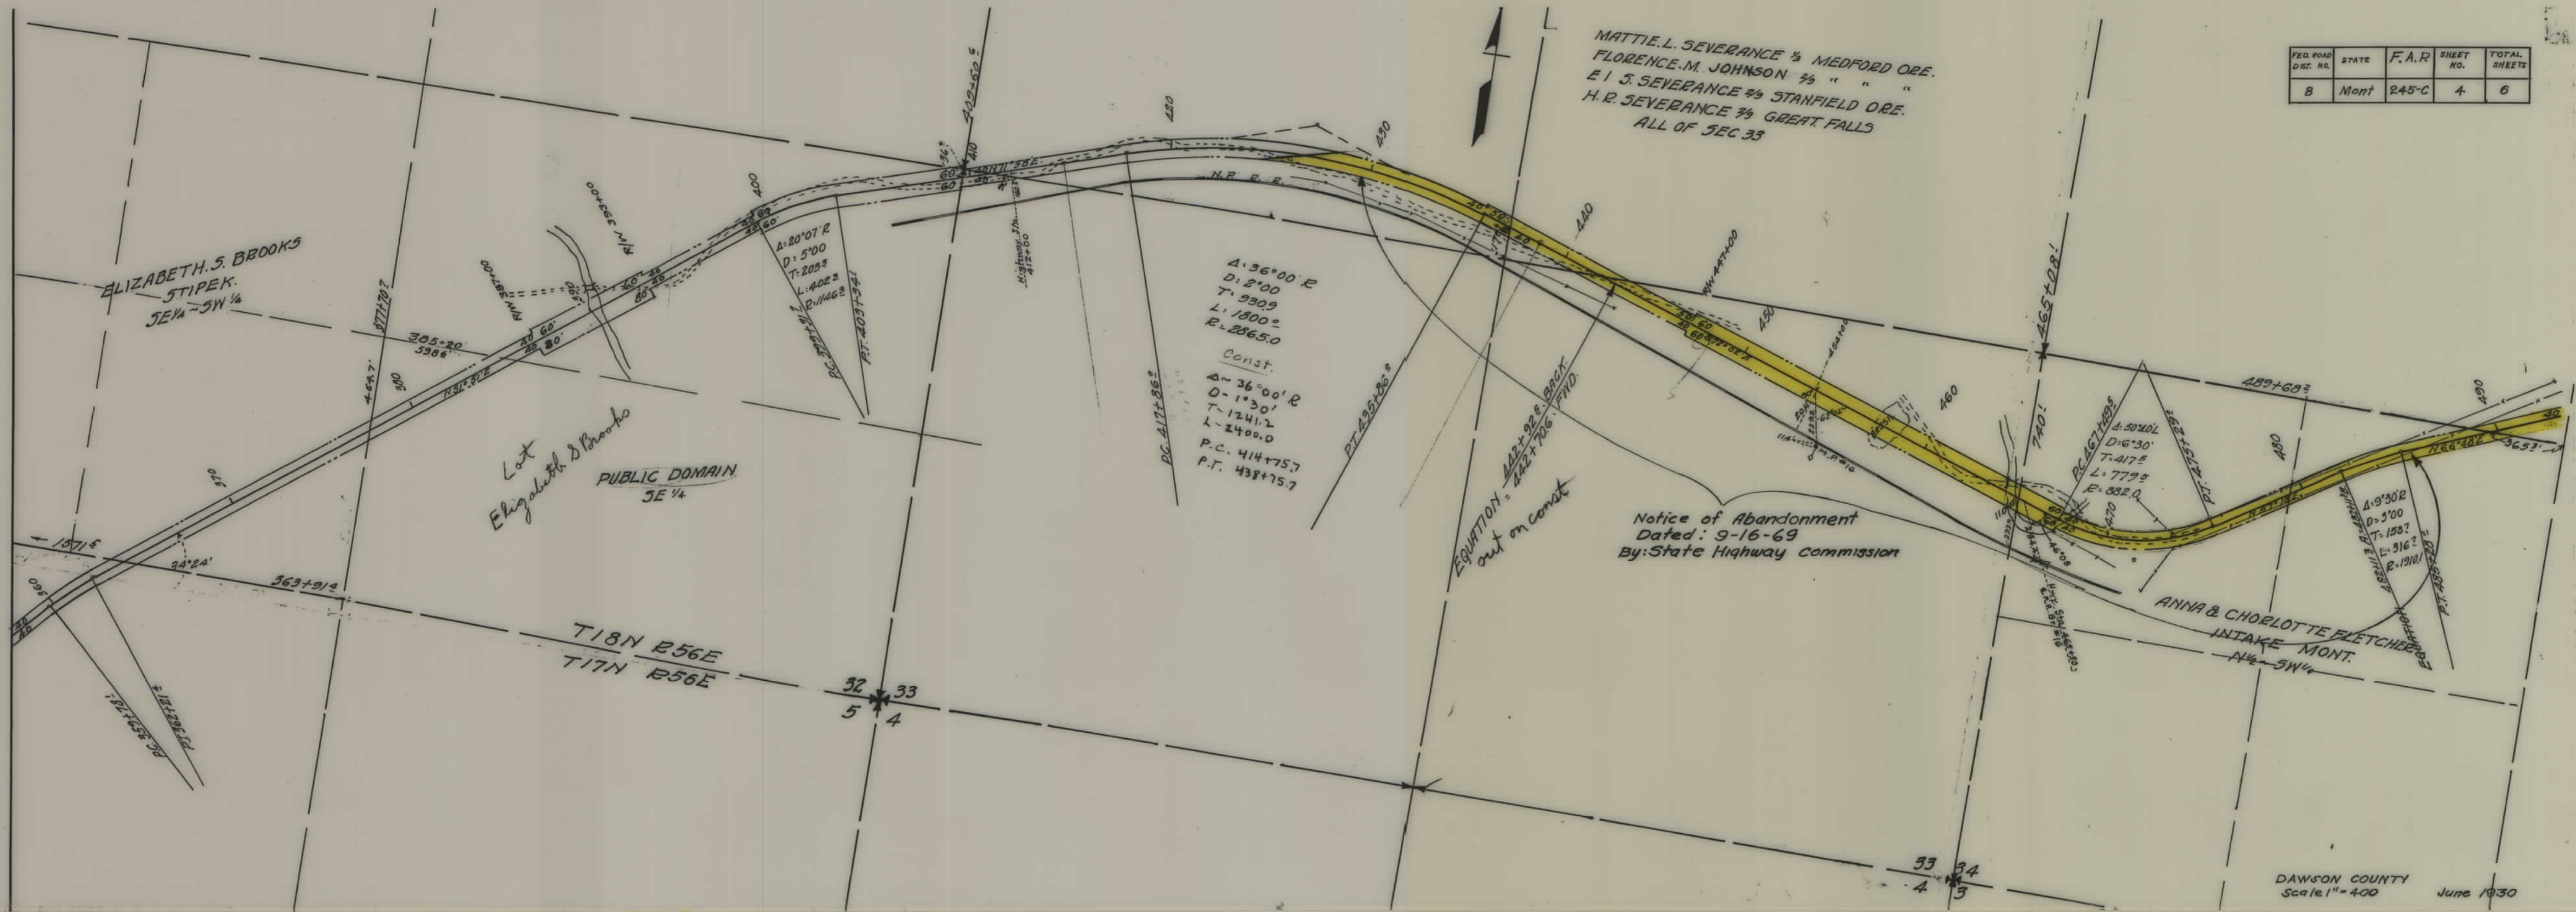

DAWSON COUNTY
 Scale 1" = 400
 June 1930

G.O. BERGLAND
DEERFIELD WIS.
SE 1/4 ~ NW 1/4

N.H. & CHARLOTTE FLETCHER
NE 1/4
INTAKE, MONT.

DORA MATHEWS
GLEN DIVE.
SE 1/4

NORTHWESTERN IMPROV. CO
ST. PAUL, MINN.
NW 1/4 & N 1/2 ~ NE 1/4


FED. ROAD DIST. NO.	STATE	F.A.P.	SHEET NO.	TOTAL SHEETS
8	Mont	245C	5	6

OWNERS		
Lots	Blk	Owner
1, 2, & 14	8	Northwestern Improvement Co.
15	8	Glendive State Bank

Notice of Abandonment
Dated: 9-16-69
By: State Highway Commission

STATE OF MONTANA
STATE HIGHWAY COMMISSION
PLAT SHOWING LAND
REQUIRED FOR RIGHT OF WAY
F.A.P. 245C
DAWSON COUNTY

SCALE 1" = 400' JUNE 1930

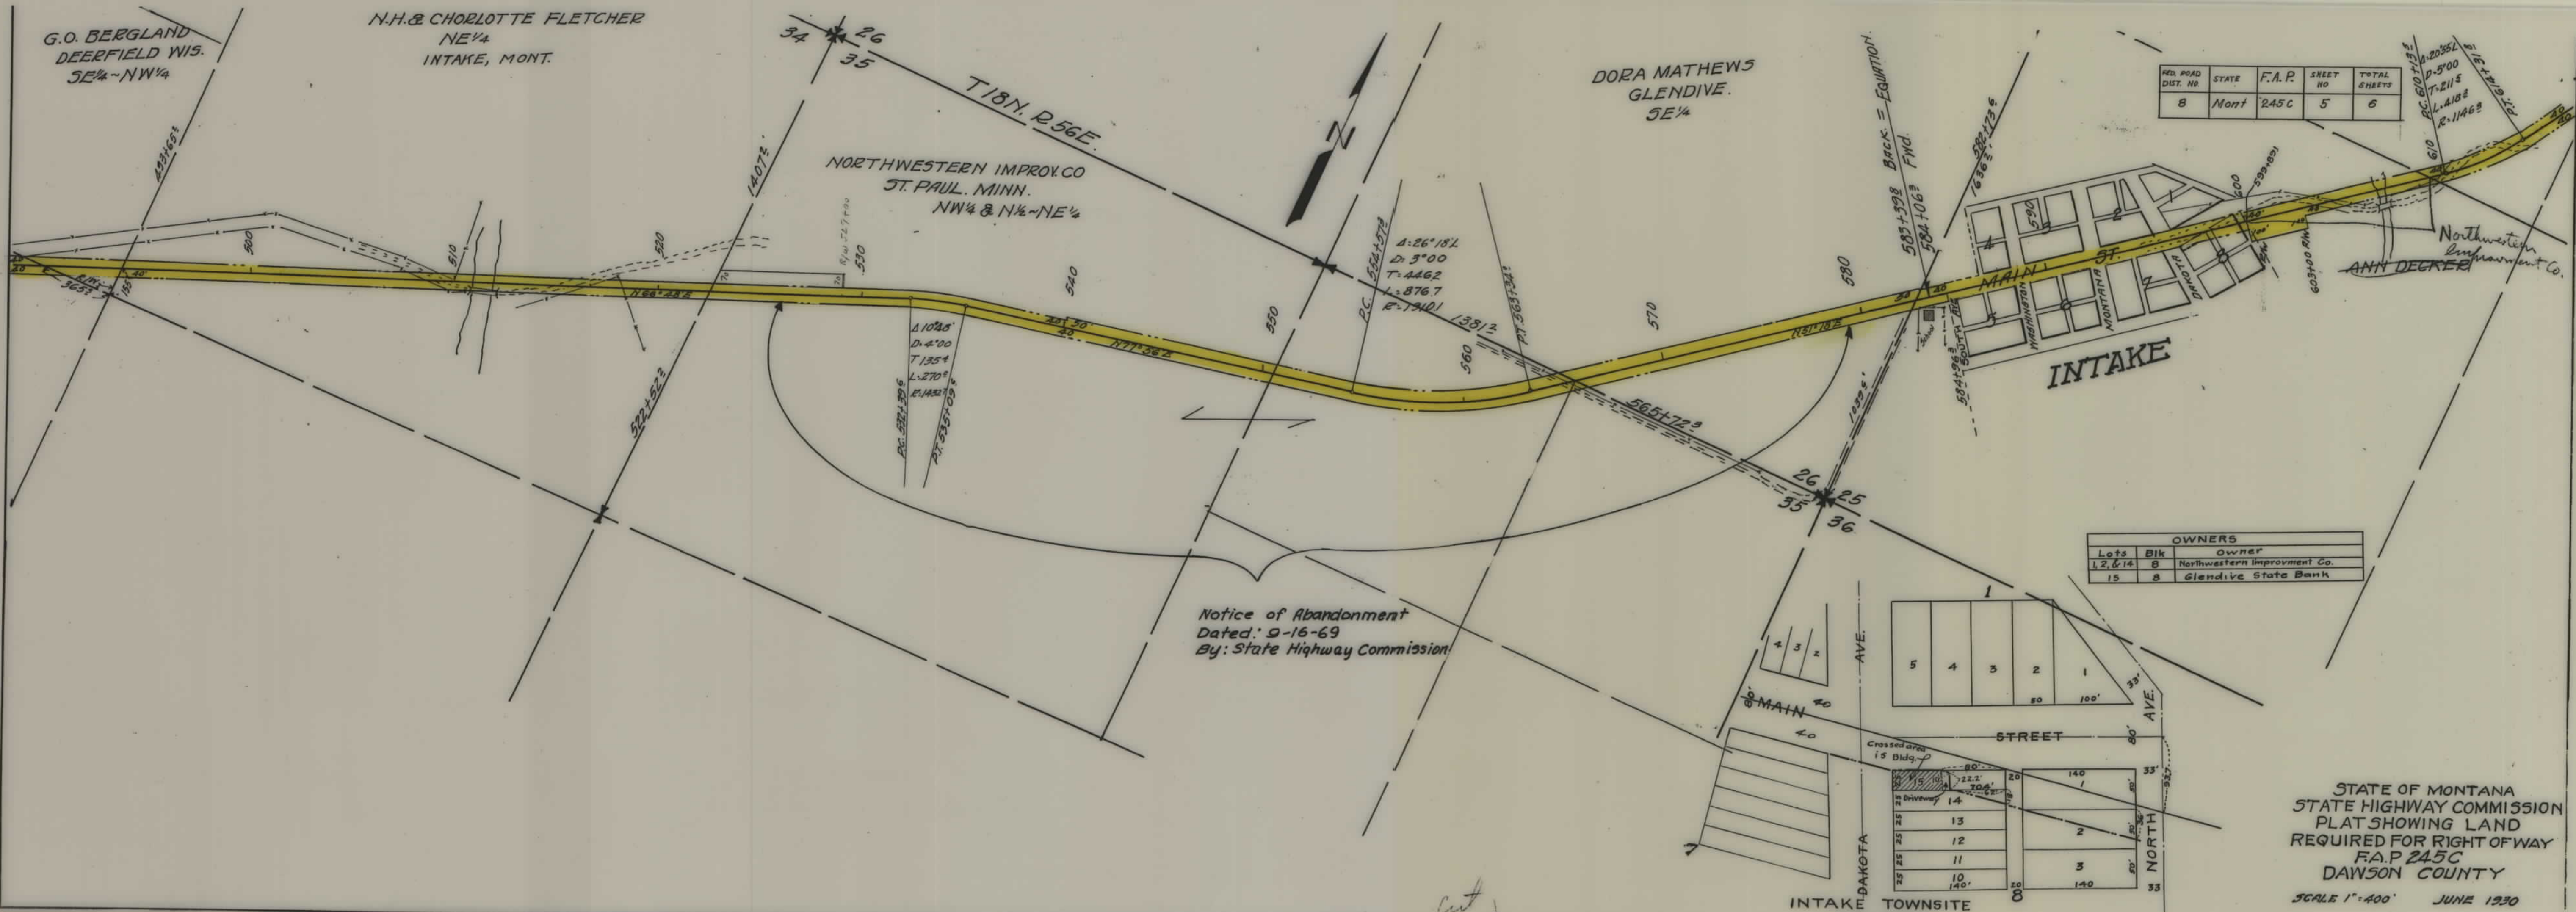

FED. ROAD DIST. NO.	STATE	F.A.P.	SHEET NO.	TOTAL SHEETS
8	Mont	245-C	6	6

