

PLANS

NOT

TO

SCALE

FED. ROAD DIST. NO.	STATE	FED. AID PROJECT NUMBERS		STATE NO.	SHEET NO.	TOTAL SHEETS
		CONST. NO.	R/W NO.			
8	MONT.		F-246(14)	1246-14	1	8



CIRCLE - GLENDIVE
LINDSAY - EAST SECTION

STATE OF MONTANA
STATE HIGHWAY COMMISSION

RIGHT OF WAY PLAN OF
FEDERAL AID PROJECT NO. F-246(14) R/W
F-246() CONST.

CIRCLE - GLENDIVE
LINDSAY - EAST SECTION

6.976 MILES

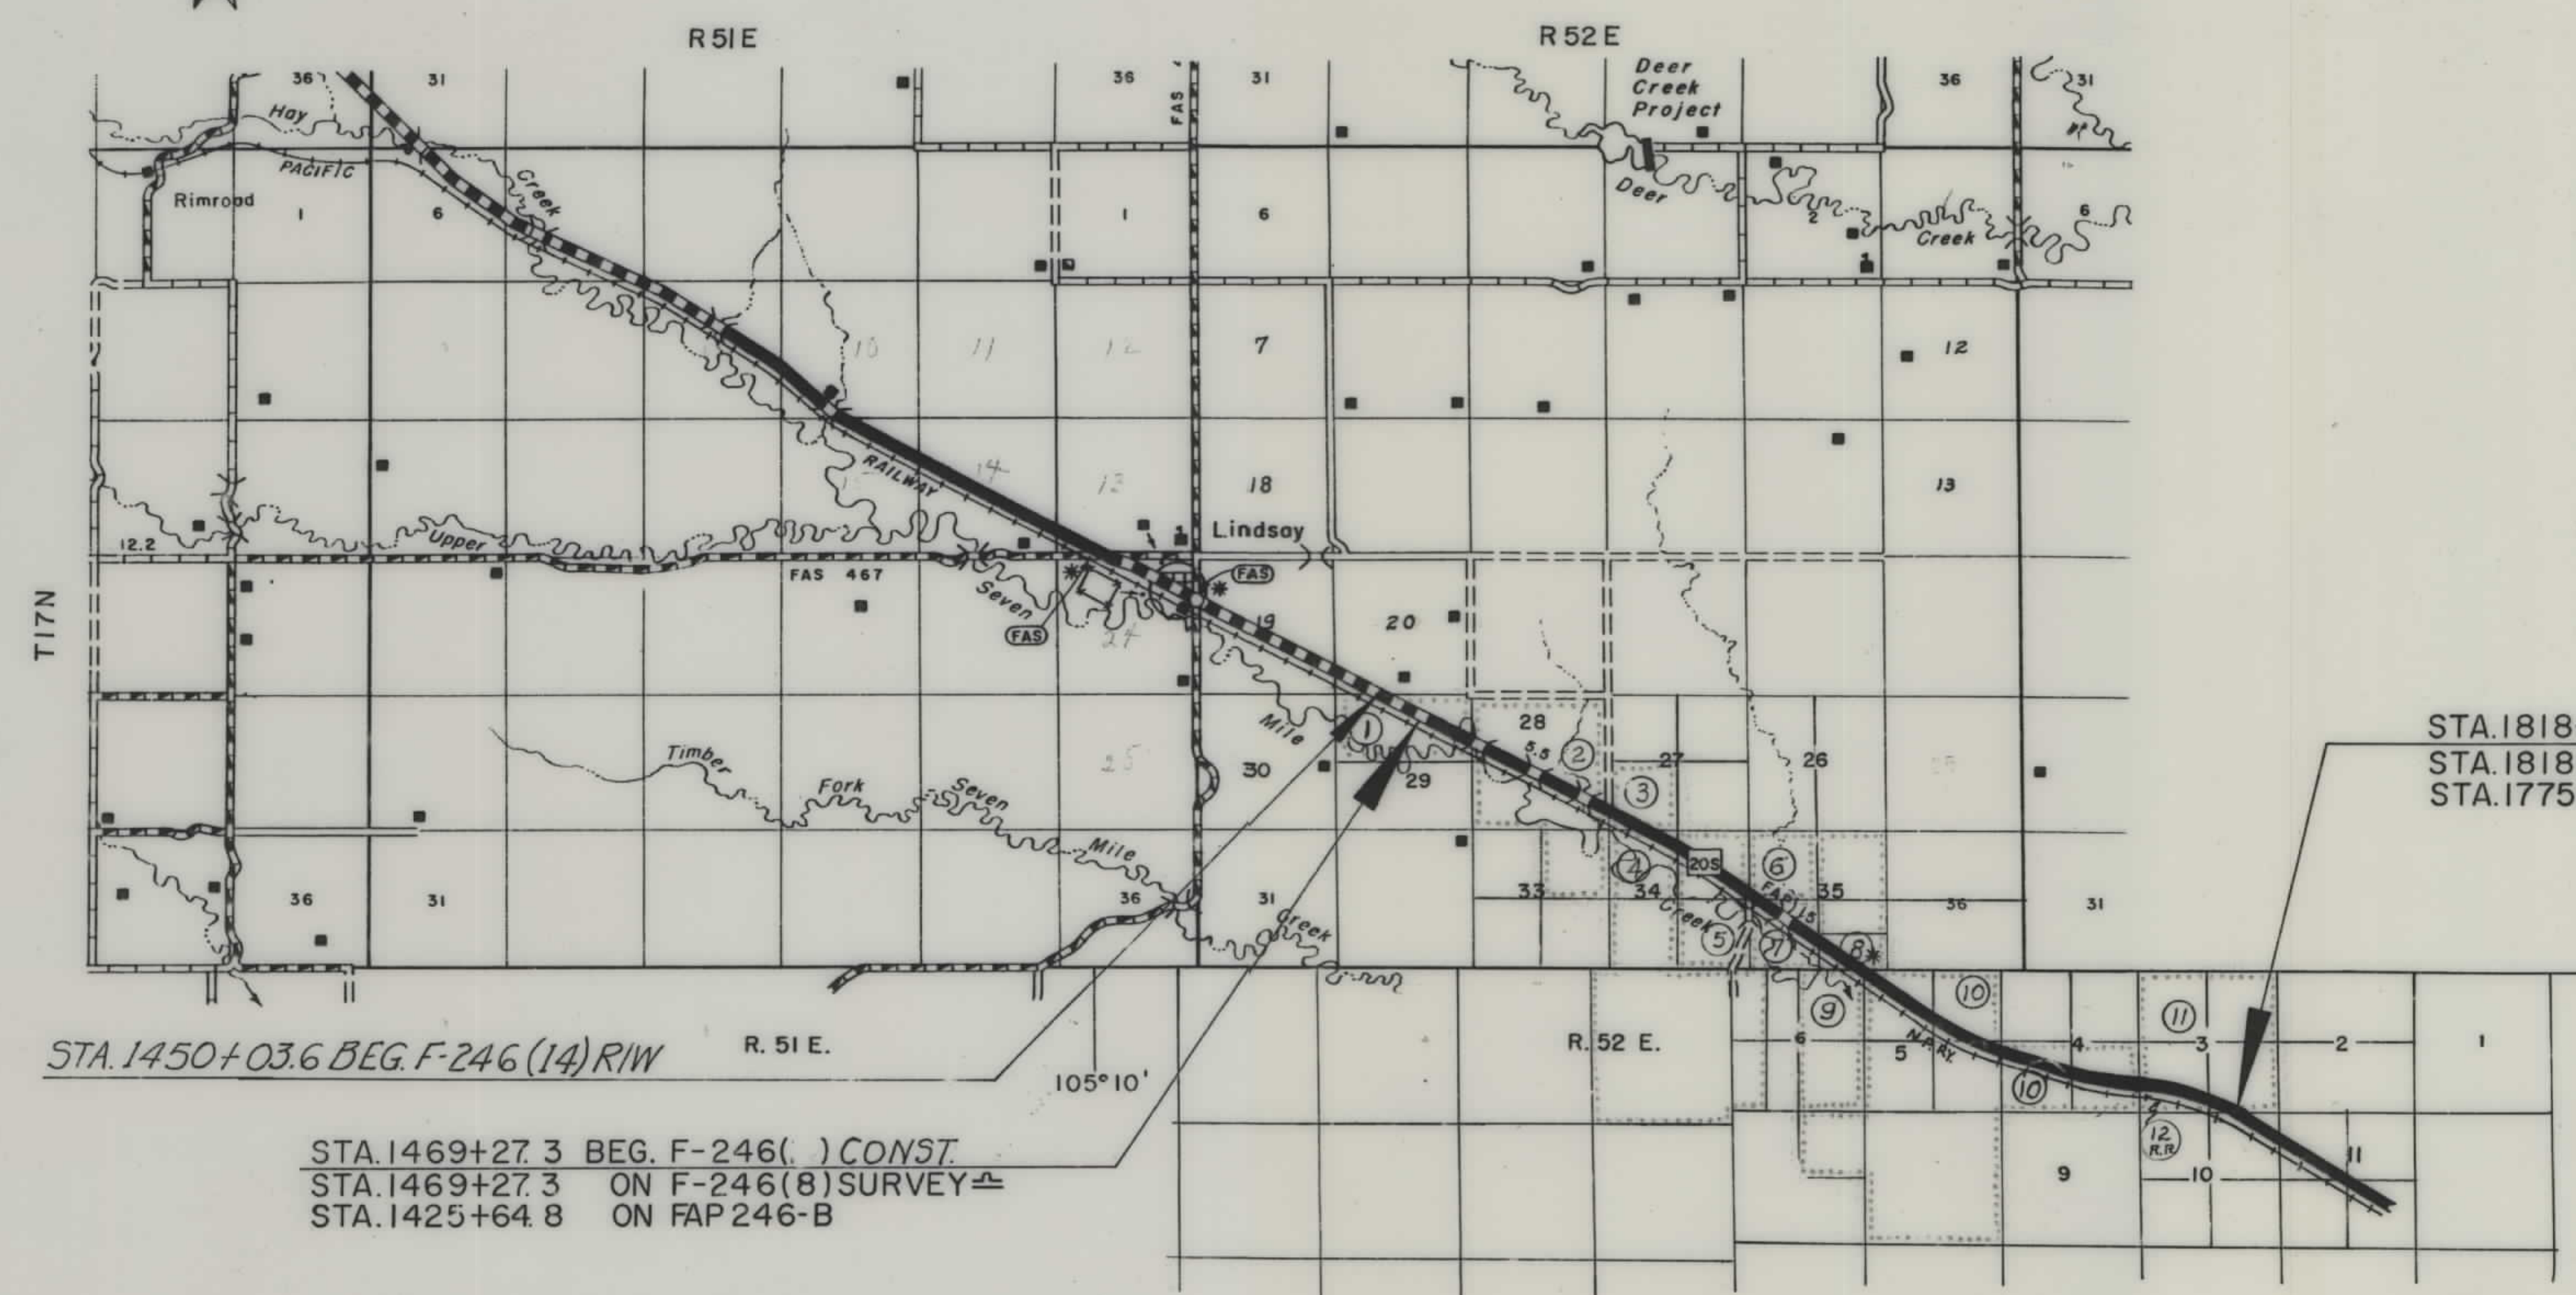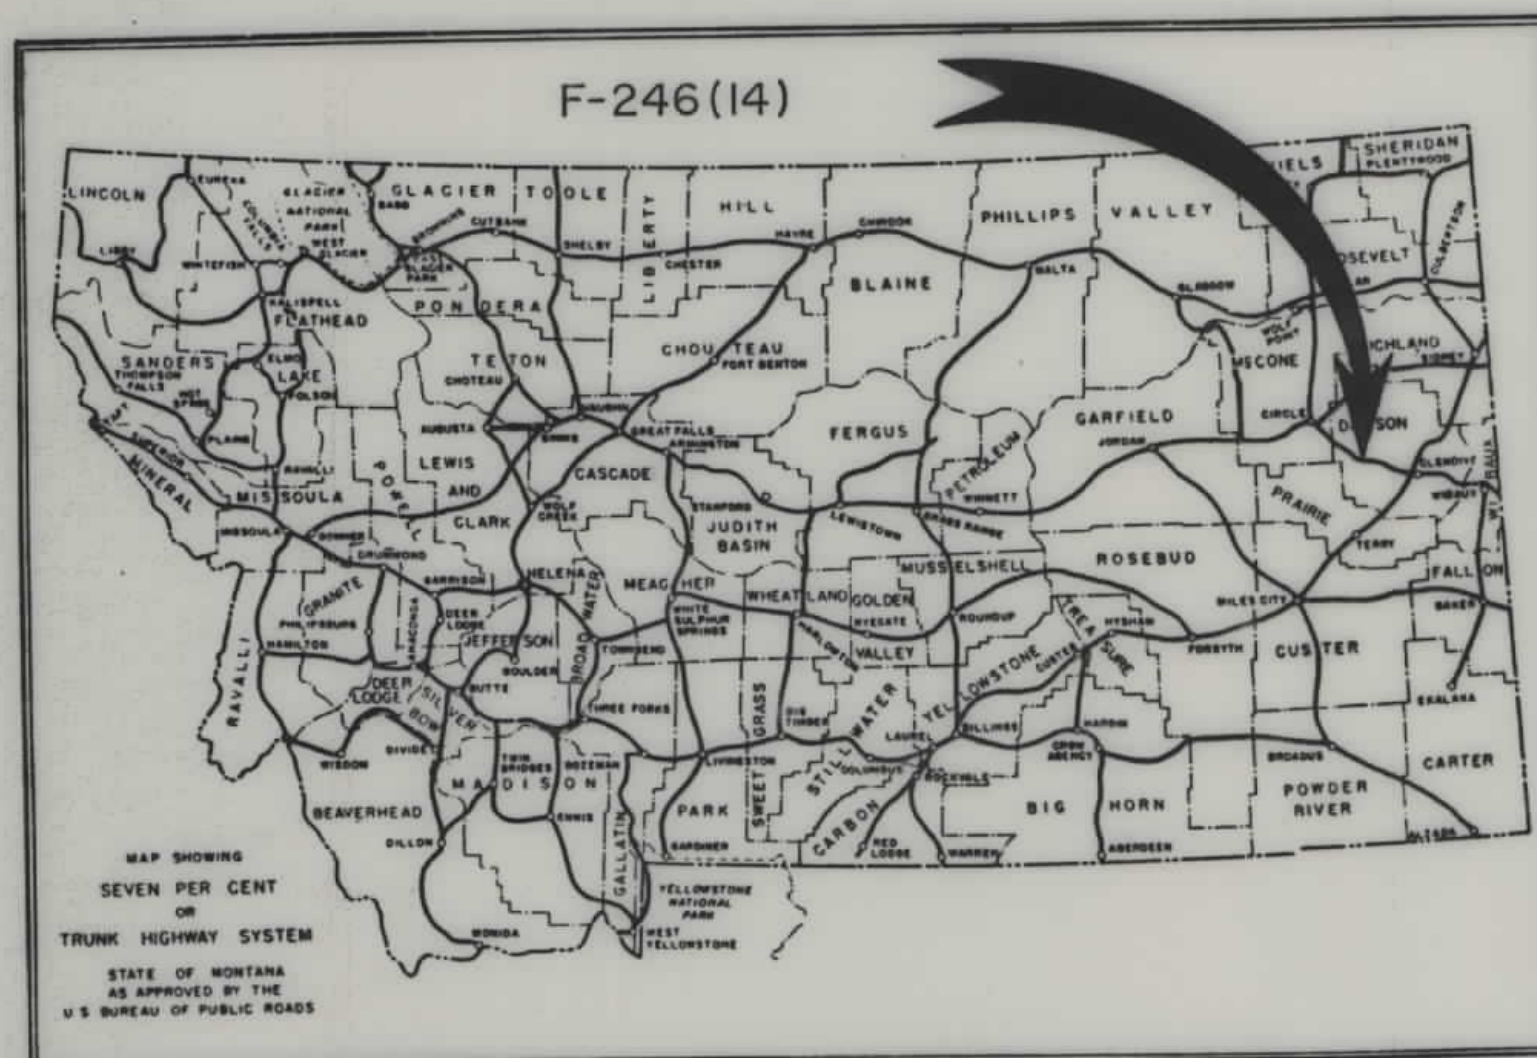

STA. 1818+39.1 END F-246(14) R/W
STA. 1818+39.1 END F-246(8) SURVEY=
STA. 1775+48.0 BEG. F-246(7) R/W


CONVENTIONAL SIGNS

STATE AND NATIONAL LINE.....	— — — — —
COUNTY LINE.....	— — — — —
CITY, VILLAGE OR BOROUGH LINE.....	— — — — —
TOWNSHIP LINE.....	— — — — —
SECTION LINE.....	— — — — —
RESERVATION LINE.....	— — — — —
FENCE LINE.....	— — — — —
GUARD RAIL.....	— — — — —
OWNERSHIP BOUNDARY.....	— — — — —
RIGHT OF WAY LINE.....	— — — — —
RIGHT OF WAY LINE FENCED.....	— — — — —
TRAVELED WAY.....	— — — — —
RAILROADS.....	— — — — —
RETAINING WALLS.....	— — — — —
BASE OR SURVEY LINE.....	— — — — —
LEVEE.....	— — — — —
CULVERTS IN PLACE (PLAN).....	— — — — —
NEW CULVERTS (PLAN).....	— — — — —
NEW CULVERTS (PROFILE).....	— — — — —
TROLLEY POLE.....	— — — — —
POWER POLE.....	— — — — —
TELEPHONE OR TELEGRAPH POLE.....	— — — — —
MARSH.....	— — — — —
DITCH.....	— — — — —
RIPRAP.....	— — — — —
BRIDGE.....	— — — — —
SECTION CORNER.....	FOUND UNFOUND
1/4 SECTION CORNER.....	FOUND UNFOUND
1/16 CORNER.....	FOUND UNFOUND
CENTER OF SECTION.....	— — — — —
CONTROL OF ACCESS WITH FENCE.....	— — — — —
CONTROL OF ACCESS WITHOUT FENCE.....	— — — — —
PARCEL NUMBER.....	— — — — —
CATTLE GUARD.....	— — — — —
GATE IN FENCE.....	— — — — —
CONSTRUCTION LIMITS.....	CUT FILL

6/22/64

OWNERSHIPS								
PARCEL	N A M E	A D D R E S S	TOTAL ACREAGE	GROSS TAKE ACREAGE	P.T.W. ACREAGE	NET TAKE ACREAGE	REMAINDER	
							LEFT	RIGHT
1	JOE & CECELIA SCHANK	HIGHLAND PARK RD. GLENDIVE, MONT.	320.00 AC.	16.00 AC.	9.20 AC.	6.80 AC.	80.62 AC.	223.38 AC.
2	ARTHUR M. REDLACYK	LINDSAY, MONT.	800.00 "	22.01 "	10.92 "	11.09 "	394.67 AC.	383.32 AC.


FED. ROAD DIST. NO.	STATE	FED. AID PROJECT NUMBERS		STATE NO.	SHEET NO.	TOTAL SHEETS
		CONST. NO.	R/W NO.			
8	MONT.		F-246 (14)	1246-14	2	8

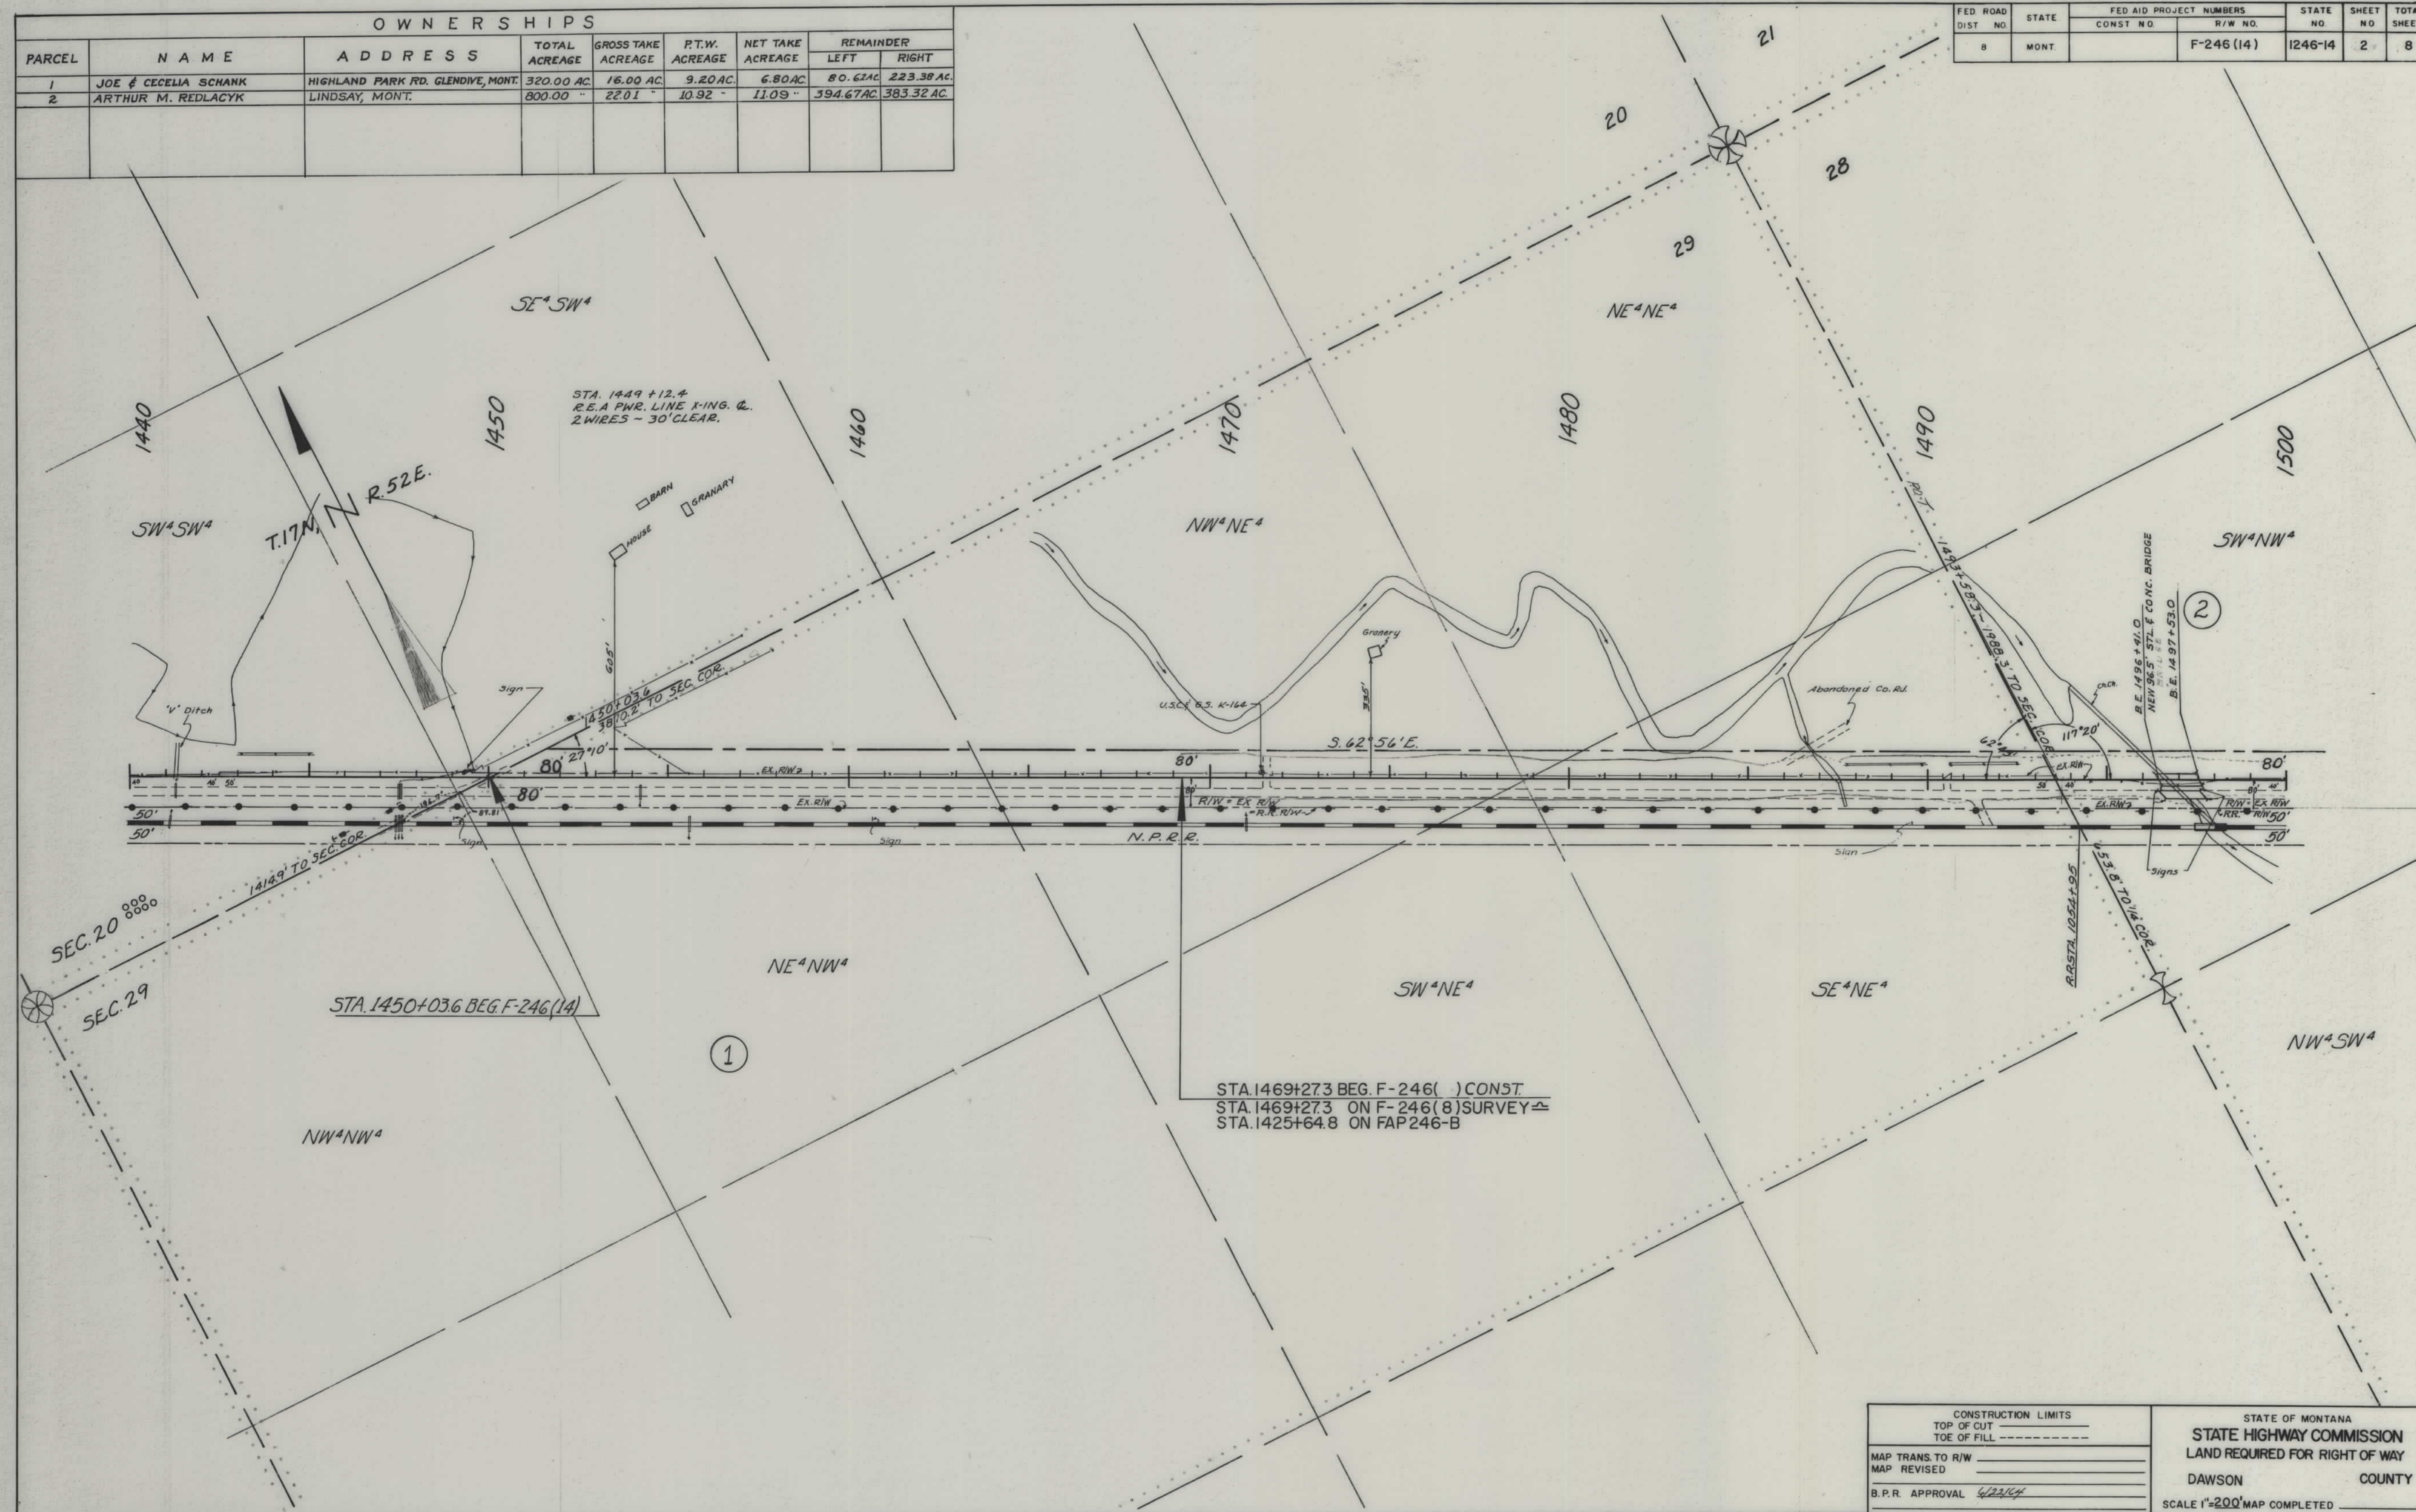

CONSTRUCTION LIMITS		STATE OF MONTANA	
TOP OF CUT		STATE HIGHWAY COMMISSION	
TOE OF FILL		LAND REQUIRED FOR RIGHT OF WAY	
MAP TRANS TO R/W		DAWSON	COUNTY
MAP REVISED			
B.P.R. APPROVAL	6/23/64	SCALE 1"=200' MAP COMPLETED	

OWNERSHIPS								
PARCEL	NAME	ADDRESS	TOTAL ACREAGE	GROSS TAKE ACREAGE	P.T.W. ACREAGE	NET TAKE ACREAGE	REMAINDER	
							LEFT	RIGHT
3	GEO. P. & ELSIE SCHULTZ	1113 N. MEADE AVE. GLENDIVE	160.00 AC.	4.78 AC.	2.13 AC.	2.65 AC.	150.09 AC.	5.13 AC.
4	LILLIE HARDY	408 HEMLOCK, FOREST PARK, "		6.32 "	3.95 "	2.37 "		
5	C. C. HEATH	315 W. TOWNE ST. GLENDIVE	320.00 "	11.62 "	6.56 "	5.06 "		
6	AGNES M. LEWIS-et al	LINDSAY, MONT.	160.00 "	0.69 "	0.26 "	0.43 "	159.51 "	
7	LILLIE HARDY	408 HEMLOCK, FOREST PARK, GLENDIVE		10.31 "	4.58 "	5.73 "		
417	LILLIE HARDY	" " " " " "	1346.56 "	18.49 "	8.53 "	9.96 "	55.45 "	1272.62 AC.

FED. ROAD DIST. NO.	STATE	FED. AID PROJ. NO.		STATE NO.	SHEET NO.	TOTAL SHEETS
		CONSTR. NO.	P. & NO.			
8	MONT.		F-246 (14)	1246-14	4	8

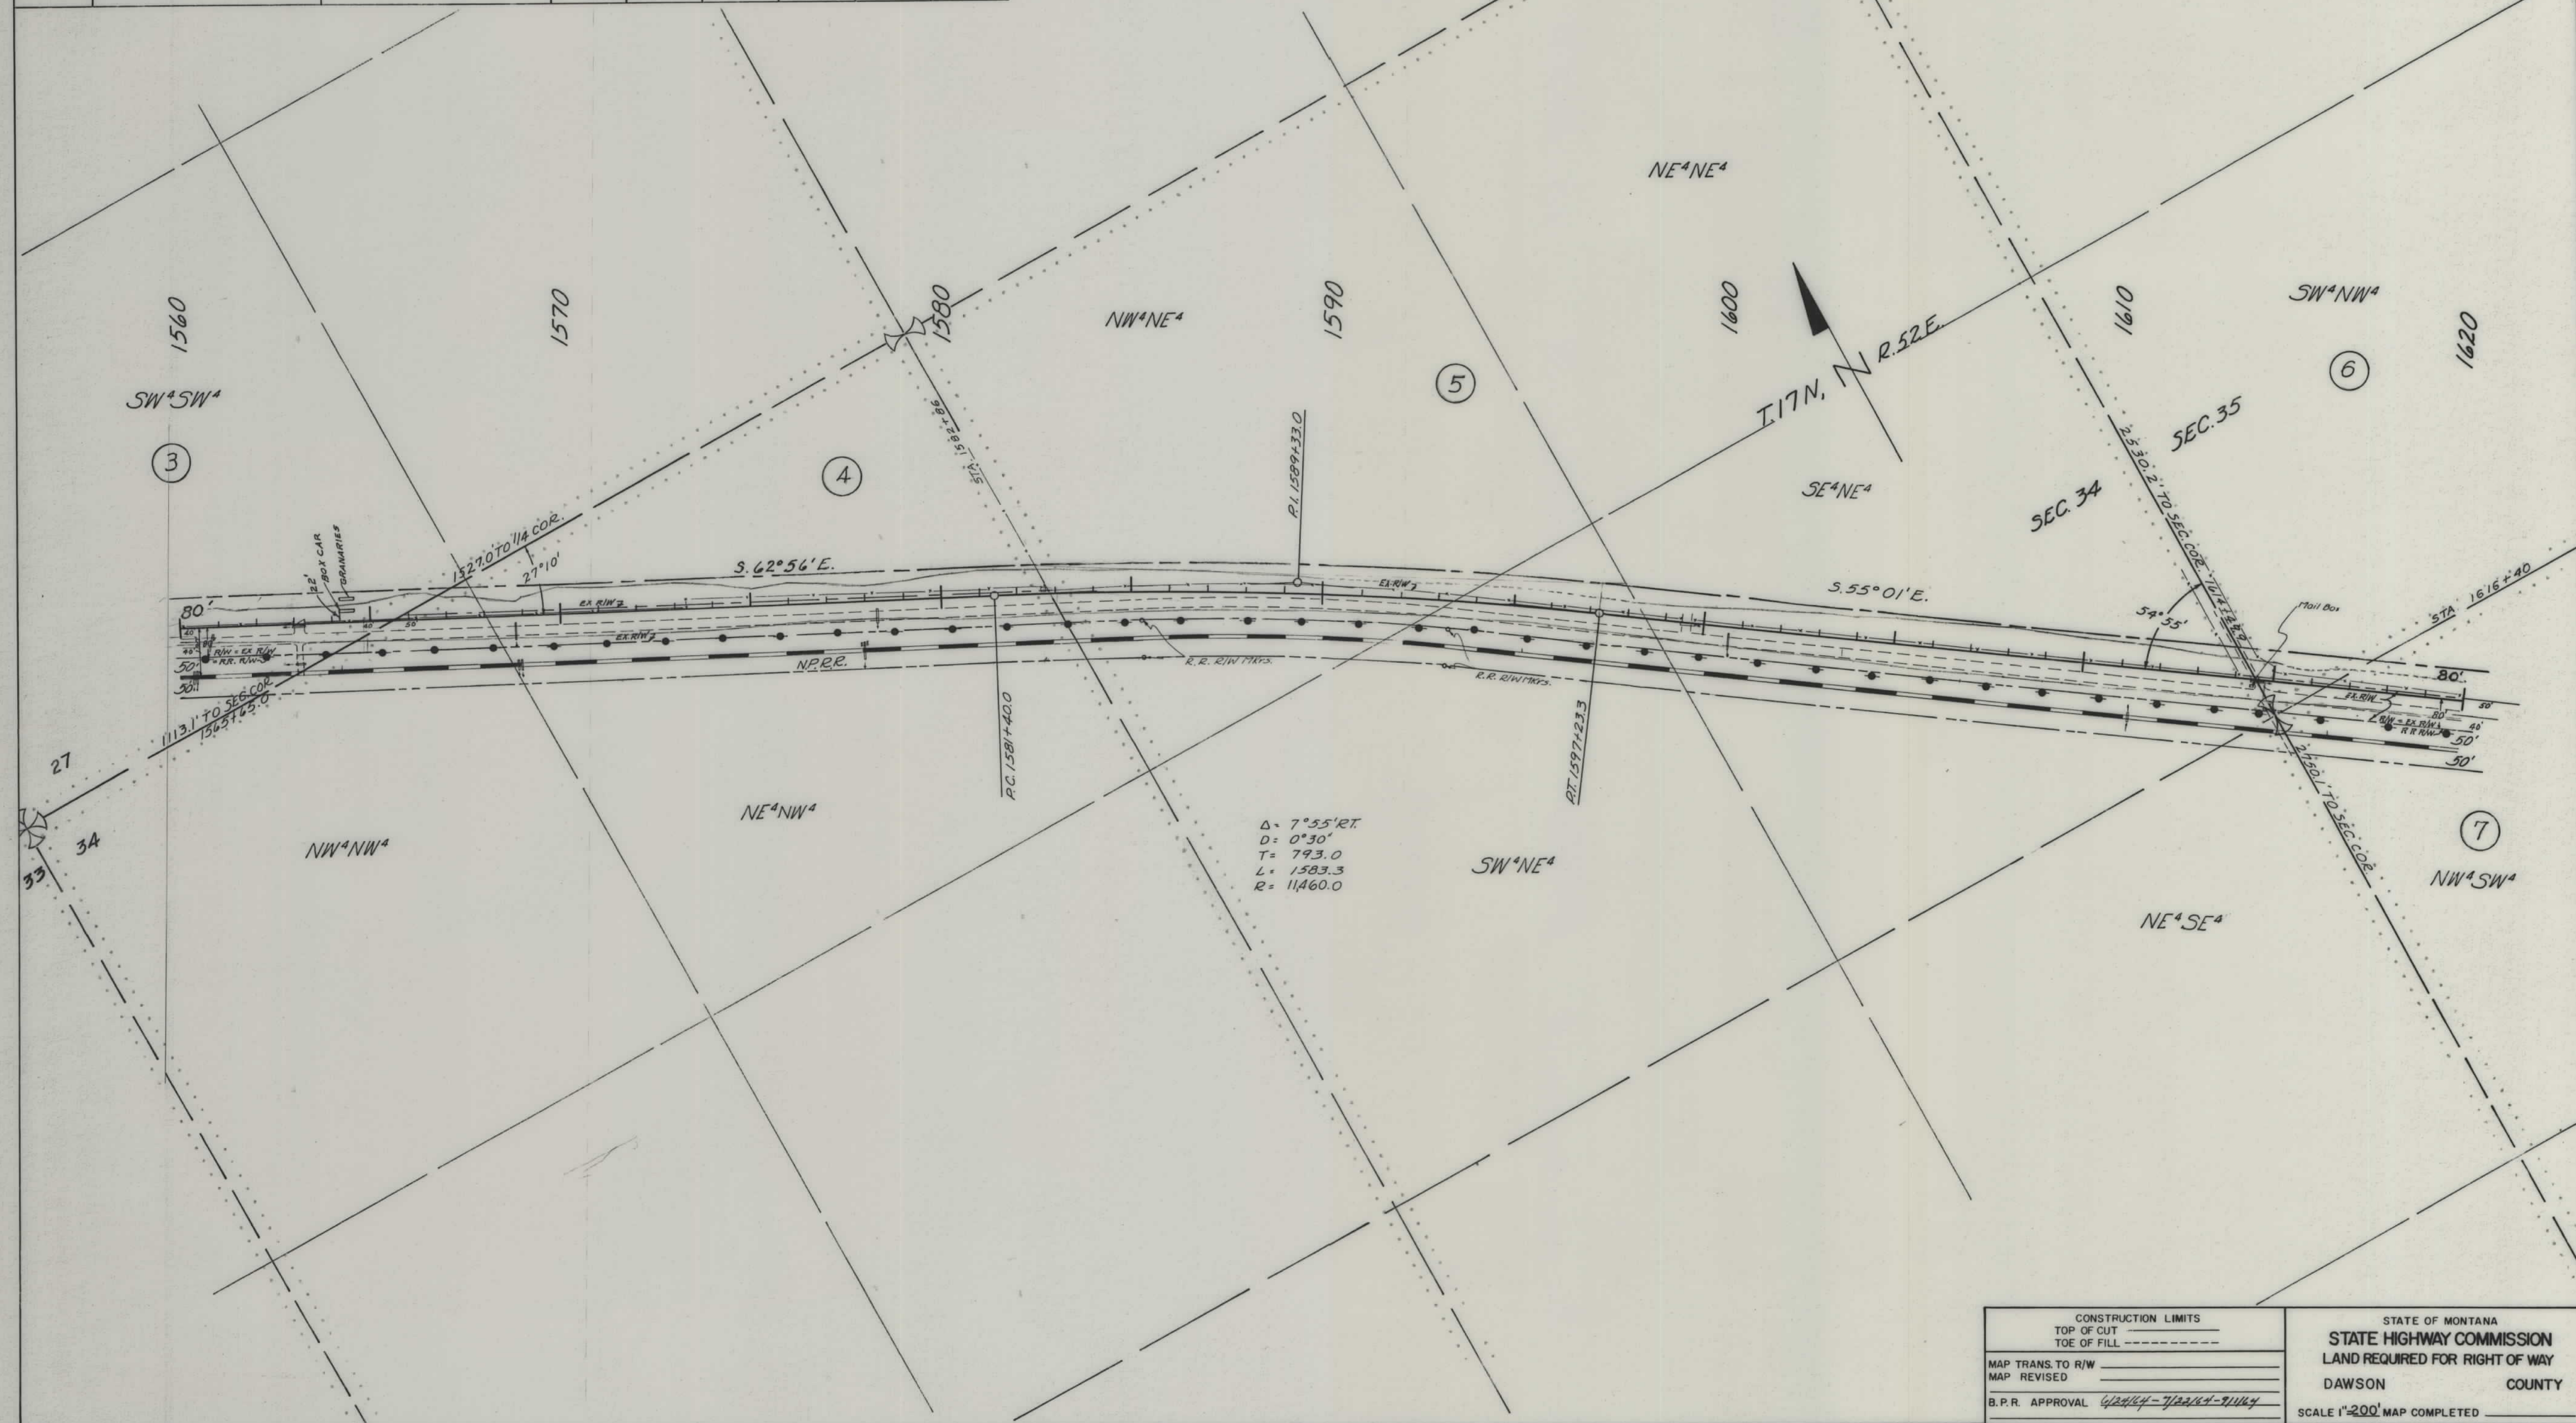


CONSTRUCTION LIMITS		STATE OF MONTANA	
TOP OF CUT		STATE HIGHWAY COMMISSION	
TOE OF FILL		LAND REQUIRED FOR RIGHT OF WAY	
MAP TRANS. TO R/W		DAWSON COUNTY	
MAP REVISED		SCALE 1"=200' MAP COMPLETED	
B.P.R. APPROVAL 6/24/64-7/22/64-9/11/64			

OWNERSHIPS

PARCEL	NAME	ADDRESS	TOTAL ACREAGE	GROSS TAKE ACREAGE	P.T.W. ACREAGE	NET TAKE ACREAGE	REMAINDER	
							LEFT	RIGHT
7	LILLIE HARDY	408 HEMLOCK, FOREST PARK, GLENDIVE		10.3/ AC	4.58 AC	5.73 AC		
8	AGNES M. LEWIS	LINDSAY, MONT.	320.00 AC	6.07 "	3.37 "	2.70 "	303.82 AC	10.11 AC
9	LILLIE HARDY	408 HEMLOCK, FOREST PARK, GLENDIVE	314.19 "	2.68 "	1.43 "	1.25 "	1.32 "	310.19 "
10	EMMET F. & SYLVIA MICKELSON	CIRCLE RTE., GLENDIVE, MONT.	1741.20 "	50.00 "	23.66 "	27.14 "	1264.52 "	425.88 "


FED. ROAD DIST. NO.	STATE	FED. AID PROJECT NUMBERS		STATE NO.	SHEET NO.	TOTAL SHEETS
		CONST. NO.	R/W NO.			
8	MONT.		F-246 (14)	1246-14	5	8

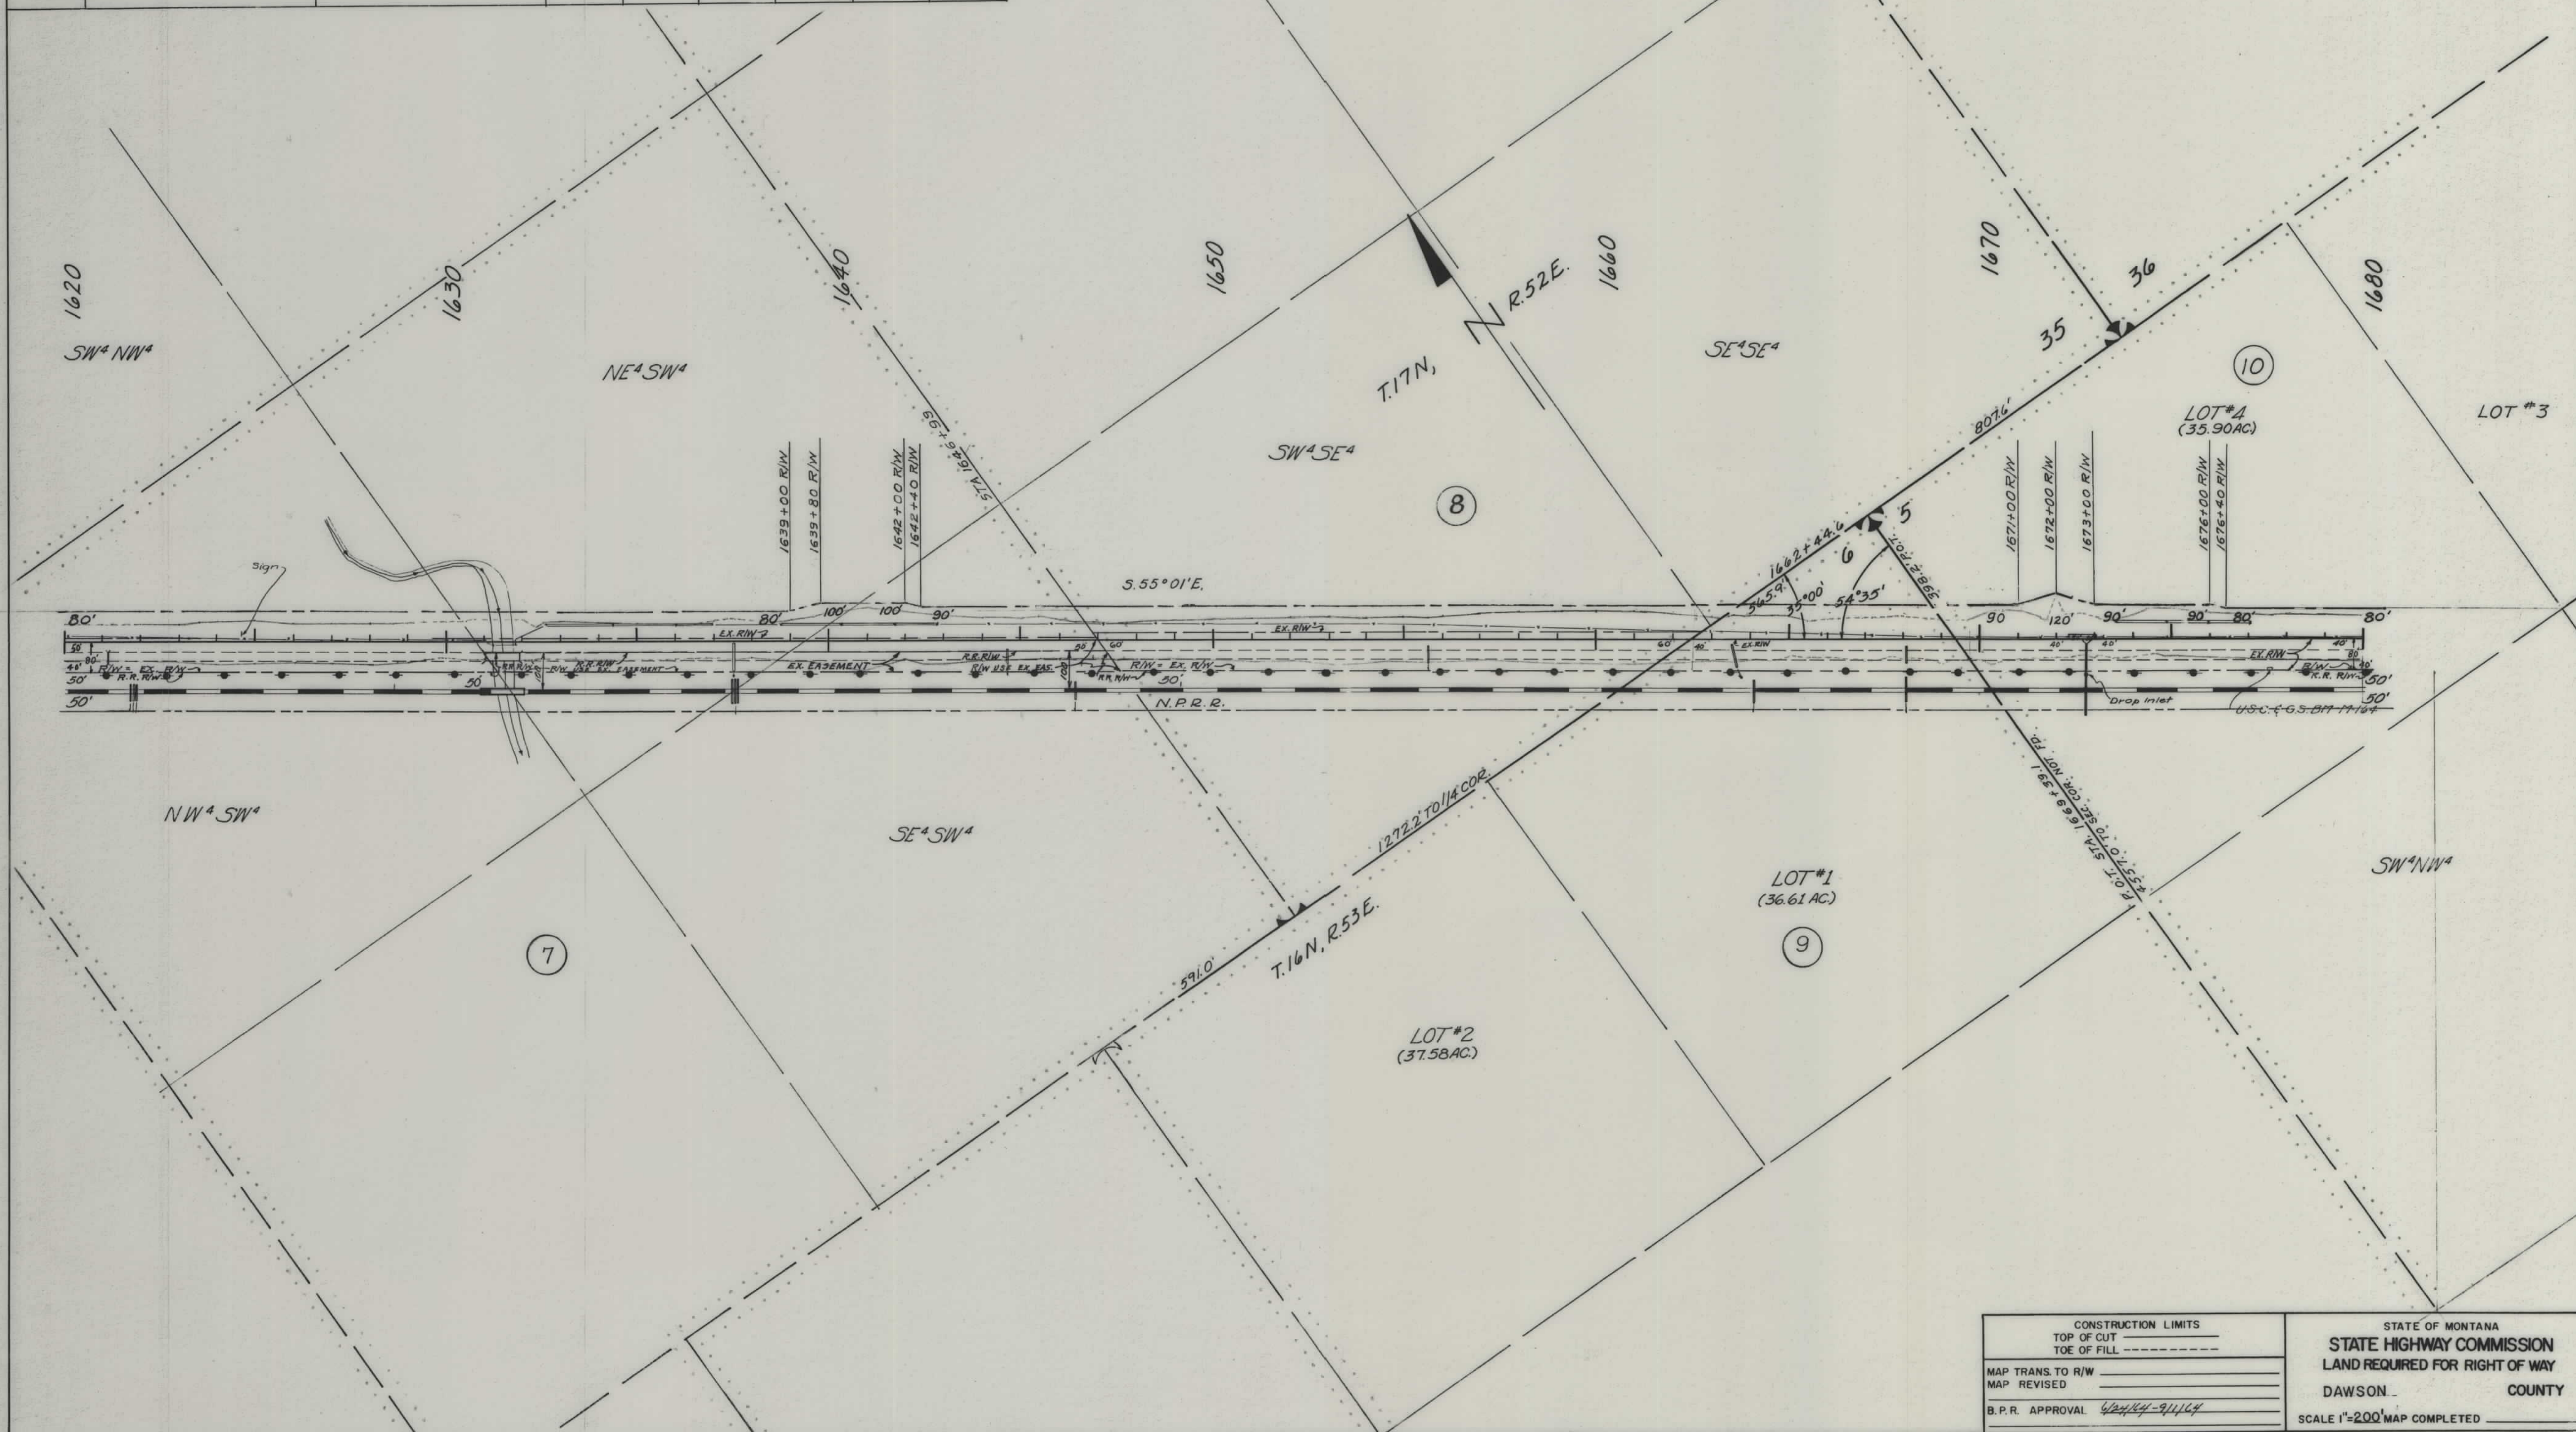

CONSTRUCTION LIMITS TOP OF CUT TOE OF FILL	STATE OF MONTANA STATE HIGHWAY COMMISSION LAND REQUIRED FOR RIGHT OF WAY DAWSON COUNTY SCALE 1"=200' MAP COMPLETED
MAP TRANS. TO R/W MAP REVISED	
B.P.R. APPROVAL 4/24/44-9/1/44	

OWNERSHIPS								
PARCEL	NAME	ADDRESS	TOTAL ACREAGE	GROSS TAKE ACREAGE	P.T.W. ACREAGE	NET TAKE ACREAGE	REMAINDER	
							LEFT	RIGHT
100	EMMET F. & SYLVIA MICKELSON	CIRCLE RTE, GLENDIVE, MONT.	1741.20 AC.	50.80 AC.	23.60 AC.	27.14 AC.	1264.52 AC.	425.88 AC.

FED. ROAD DIST. NO.	STATE	FED AID PROJECT NUMBERS		STATE NO.	SHEET NO.	TOTAL SHEETS
		CONST. NO.	R/W NO.			
8	MONT.		F-246 (14)	1246-14	6	8

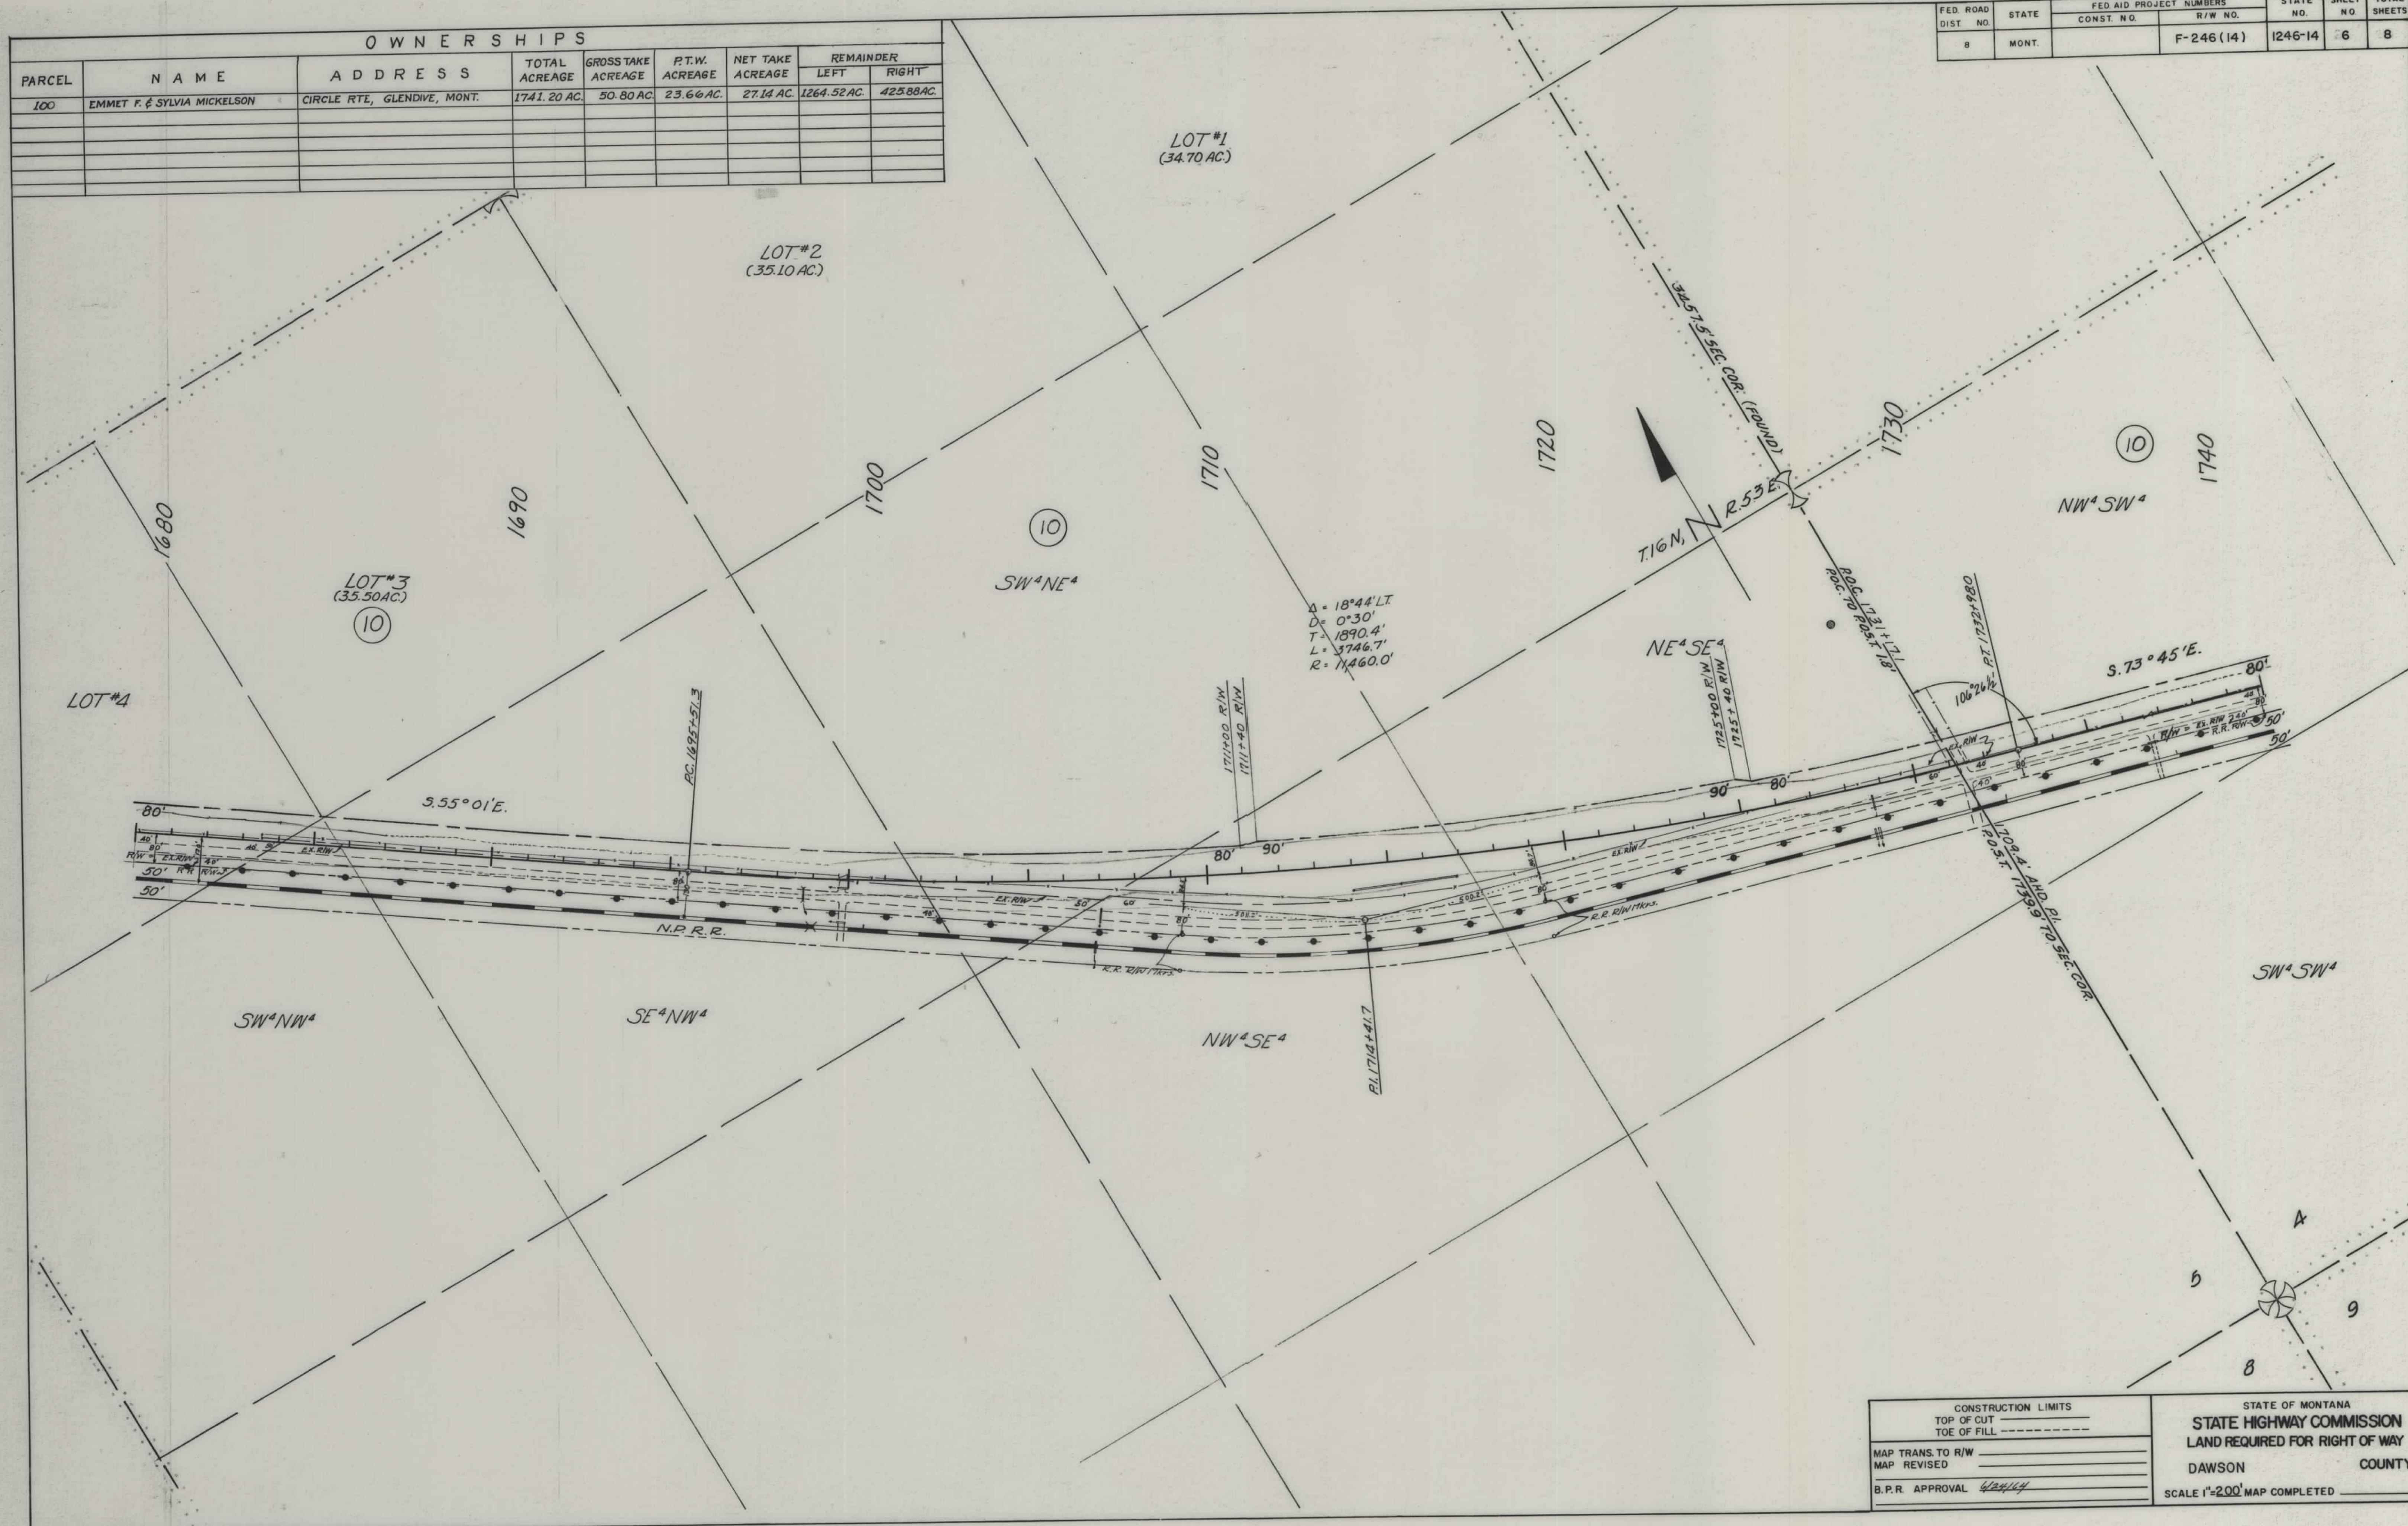

CONSTRUCTION LIMITS	
TOP OF CUT	-----
TOE OF FILL	-----
MAP TRANS. TO R/W	-----
MAP REVISED	-----
B.P.R. APPROVAL	4/24/14

STATE OF MONTANA
 STATE HIGHWAY COMMISSION
 LAND REQUIRED FOR RIGHT OF WAY
 DAWSON COUNTY
 SCALE 1"=200' MAP COMPLETED

OWNERSHIPS

PARCEL	NAME	ADDRESS	TOTAL ACREAGE	GROSS TAKE ACREAGE	P.T.W. ACREAGE	NET TAKE ACREAGE	REMAINDER	
							LEFT	RIGHT
12	N. P. RAILWAY CO.			5.02 AC.		5.02 AC.		

FED. ROAD DIST. NO.	STATE	FED AID PROJECT NUMBERS		STATE NO.	SHEET NO.	TOTAL SHEETS
		CONST. NO.	R/W NO.			
8	MONT.		F-246 (14)	1246-14	8	8



CONSTRUCTION LIMITS		STATE OF MONTANA	
TOP OF CUT		STATE HIGHWAY COMMISSION	
TOE OF FILL		LAND REQUIRED FOR RIGHT OF WAY	
MAP TRANS. TO R/W		DAWSON COUNTY	
MAP REVISED		SCALE 1"=200' MAP COMPLETED	
B.P.R. APPROVAL	<i>[Signature]</i>		