

PLANS
NOT
TO
SCALE

FED. ROAD DIST. NO.	STATE OF	FED. AID PROJECT NUMBERS		STATE NO.	SHEET NO.	TOTAL SHEETS
		CONST. NO.	R/W NO.			
8	MONTANA		F-246(20)	1246-20	1	13

STATE OF MONTANA

STATE HIGHWAY COMMISSION

RIGHT OF WAY PLAN OF

FEDERAL AID PROJECT NO. F-246(20) R/W F-246(1) CONST.


CIRCLE - GLENDIVE

9.622


MILES

CIRCLE-GLENDIVE

INDEX		
PARCEL NO.	OWNERSHIPS	SHEET NO.
1	GEORGE E. & KATHRYN A. HAGGERTY	2
2	STATE OF MONTANA	2
3	ANNE SLAGSVOLD (OPTION TO PURCHASE LEONARD & MARY SLAGSVOLD)	2, 3
4	N.P.R.R.	3 TO 13
5, 5A	JEANIE H. JOHNSON ESTATE	3, 4
6, 7	WOLFE & SONS INC.	4, 5, 6, 7
8	EDNA BAGGS (C/D WOLFE & SONS INC.)	6, 7
9	PAUL & FAYE WALLACE (C/D WOLFE & SONS INC.)	6, 7
10	EARL S. & LORRAINE A. YOUNG	7, 8, 9
11	EARL S. & LORRAINE A. YOUNG	7, 8, 9
12	EARL S. & LORRAINE A. YOUNG	9, 10, 11
1, 2, 3, 4	FARMERS UNION ELEVATOR CO.	10, 11
1, 5, 6	R.H. DEMPSEWOLF	11
13	EARL S. & LORRAINE A. YOUNG	11, 12
14	EDNA SELL	12, 13
15	DELETED	13

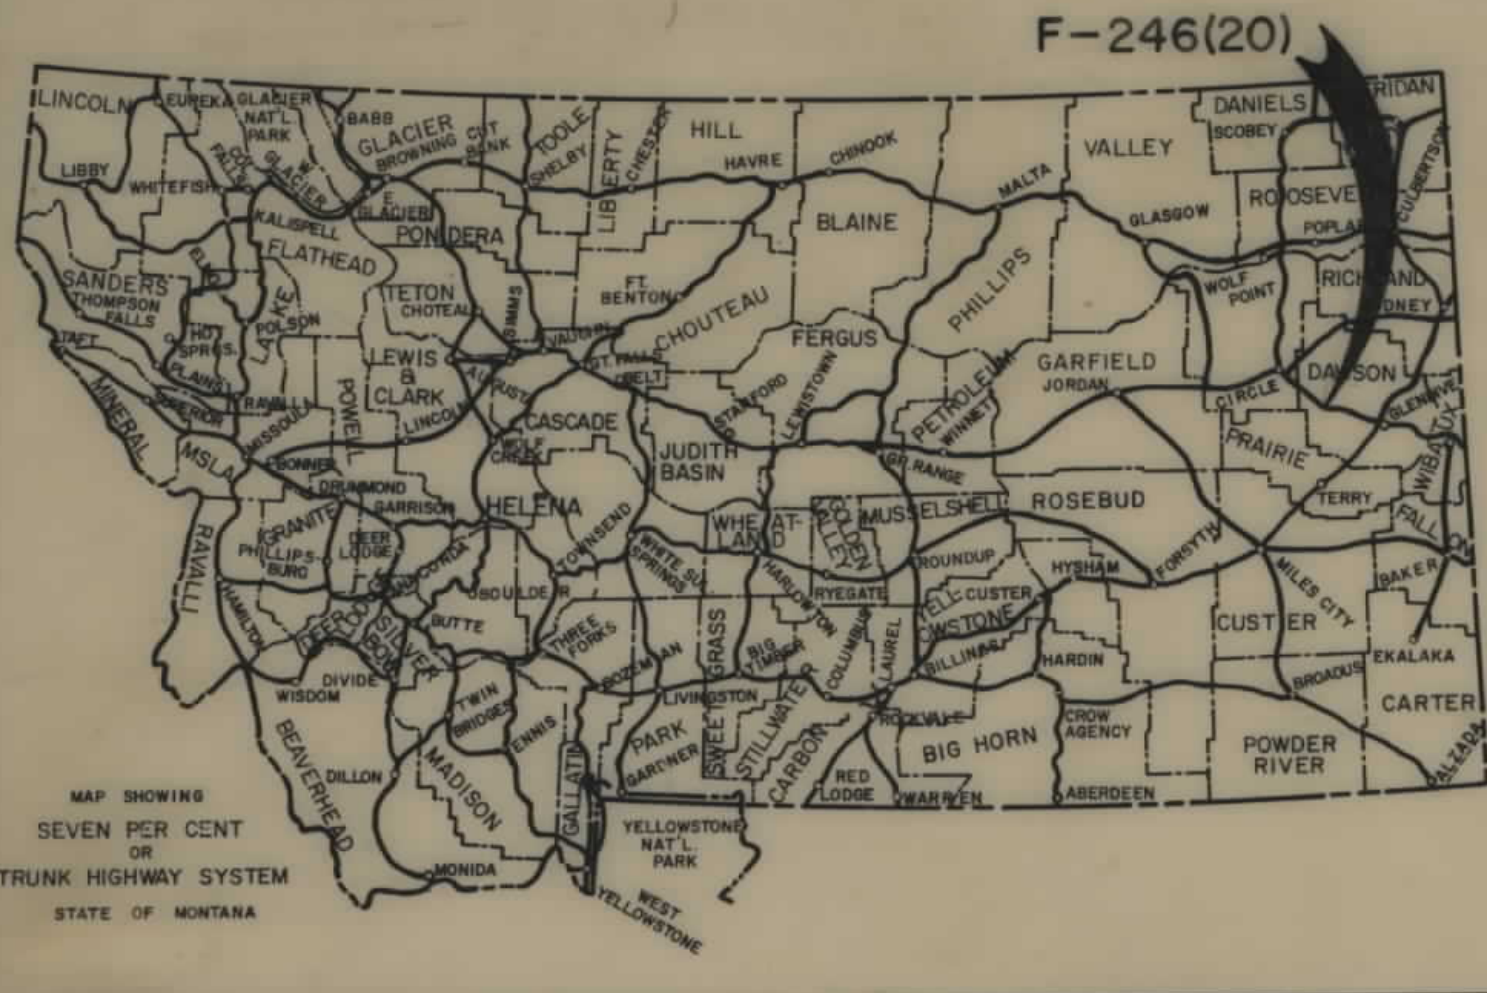

CONVENTIONAL SIGNS	
RIGHT OF WAY LINE	---
CENTERLINE (C) OR PROJECTED LINE	---
STK'D. CENTERLINE	---
PARCEL NUMBER	(2)
OWNERSHIP BOUNDARY	---
R/W USE EXISTING R/W LT OR RT	---
PRESENT TRAVELED WAY (RTW.)	---
R/W LINE FENCED	---
RAILROAD R/W	---
CONSTRUCTION LIMITS	CUT --- FILL ---
FENCE LINE	---
CONTROL OF ACCESS WITH FENCE	---
CONTROL OF ACCESS WITHOUT FENCE	---
GATE IN FENCE	---
CATTLE GUARD=24'	---
STATE & NATIONAL BORDER LINES	---
CITY OR TOWN LIMITS LINE	---
COUNTY LINE	---
RESERVATION LINE	---
TOWNSHIP & SECTION LINE	---
1/2 SECTION LINE	---
1/4 SECTION LINE	---
SECTION CORNER	FOUND UNFOUND
1/4 SECTION COR.	---
1/16 SECTION COR.	---
CENTER OF SECTION	---
TELEPHONE OR TELEGRAPH POLES IN PLACE	---
POWER POLES IN PLACE	---
TEL. OR TEL. OR POWER POLES TO BE MOVED	---
NEW PIPES	---
OLD PIPES IN PLACE	---
OUTLET DITCH	---
INLET DITCH	---
DITCHES	---
CHANNEL CHANGES	CH. CH. ---
BRIDGE	---
RAILROADS	---

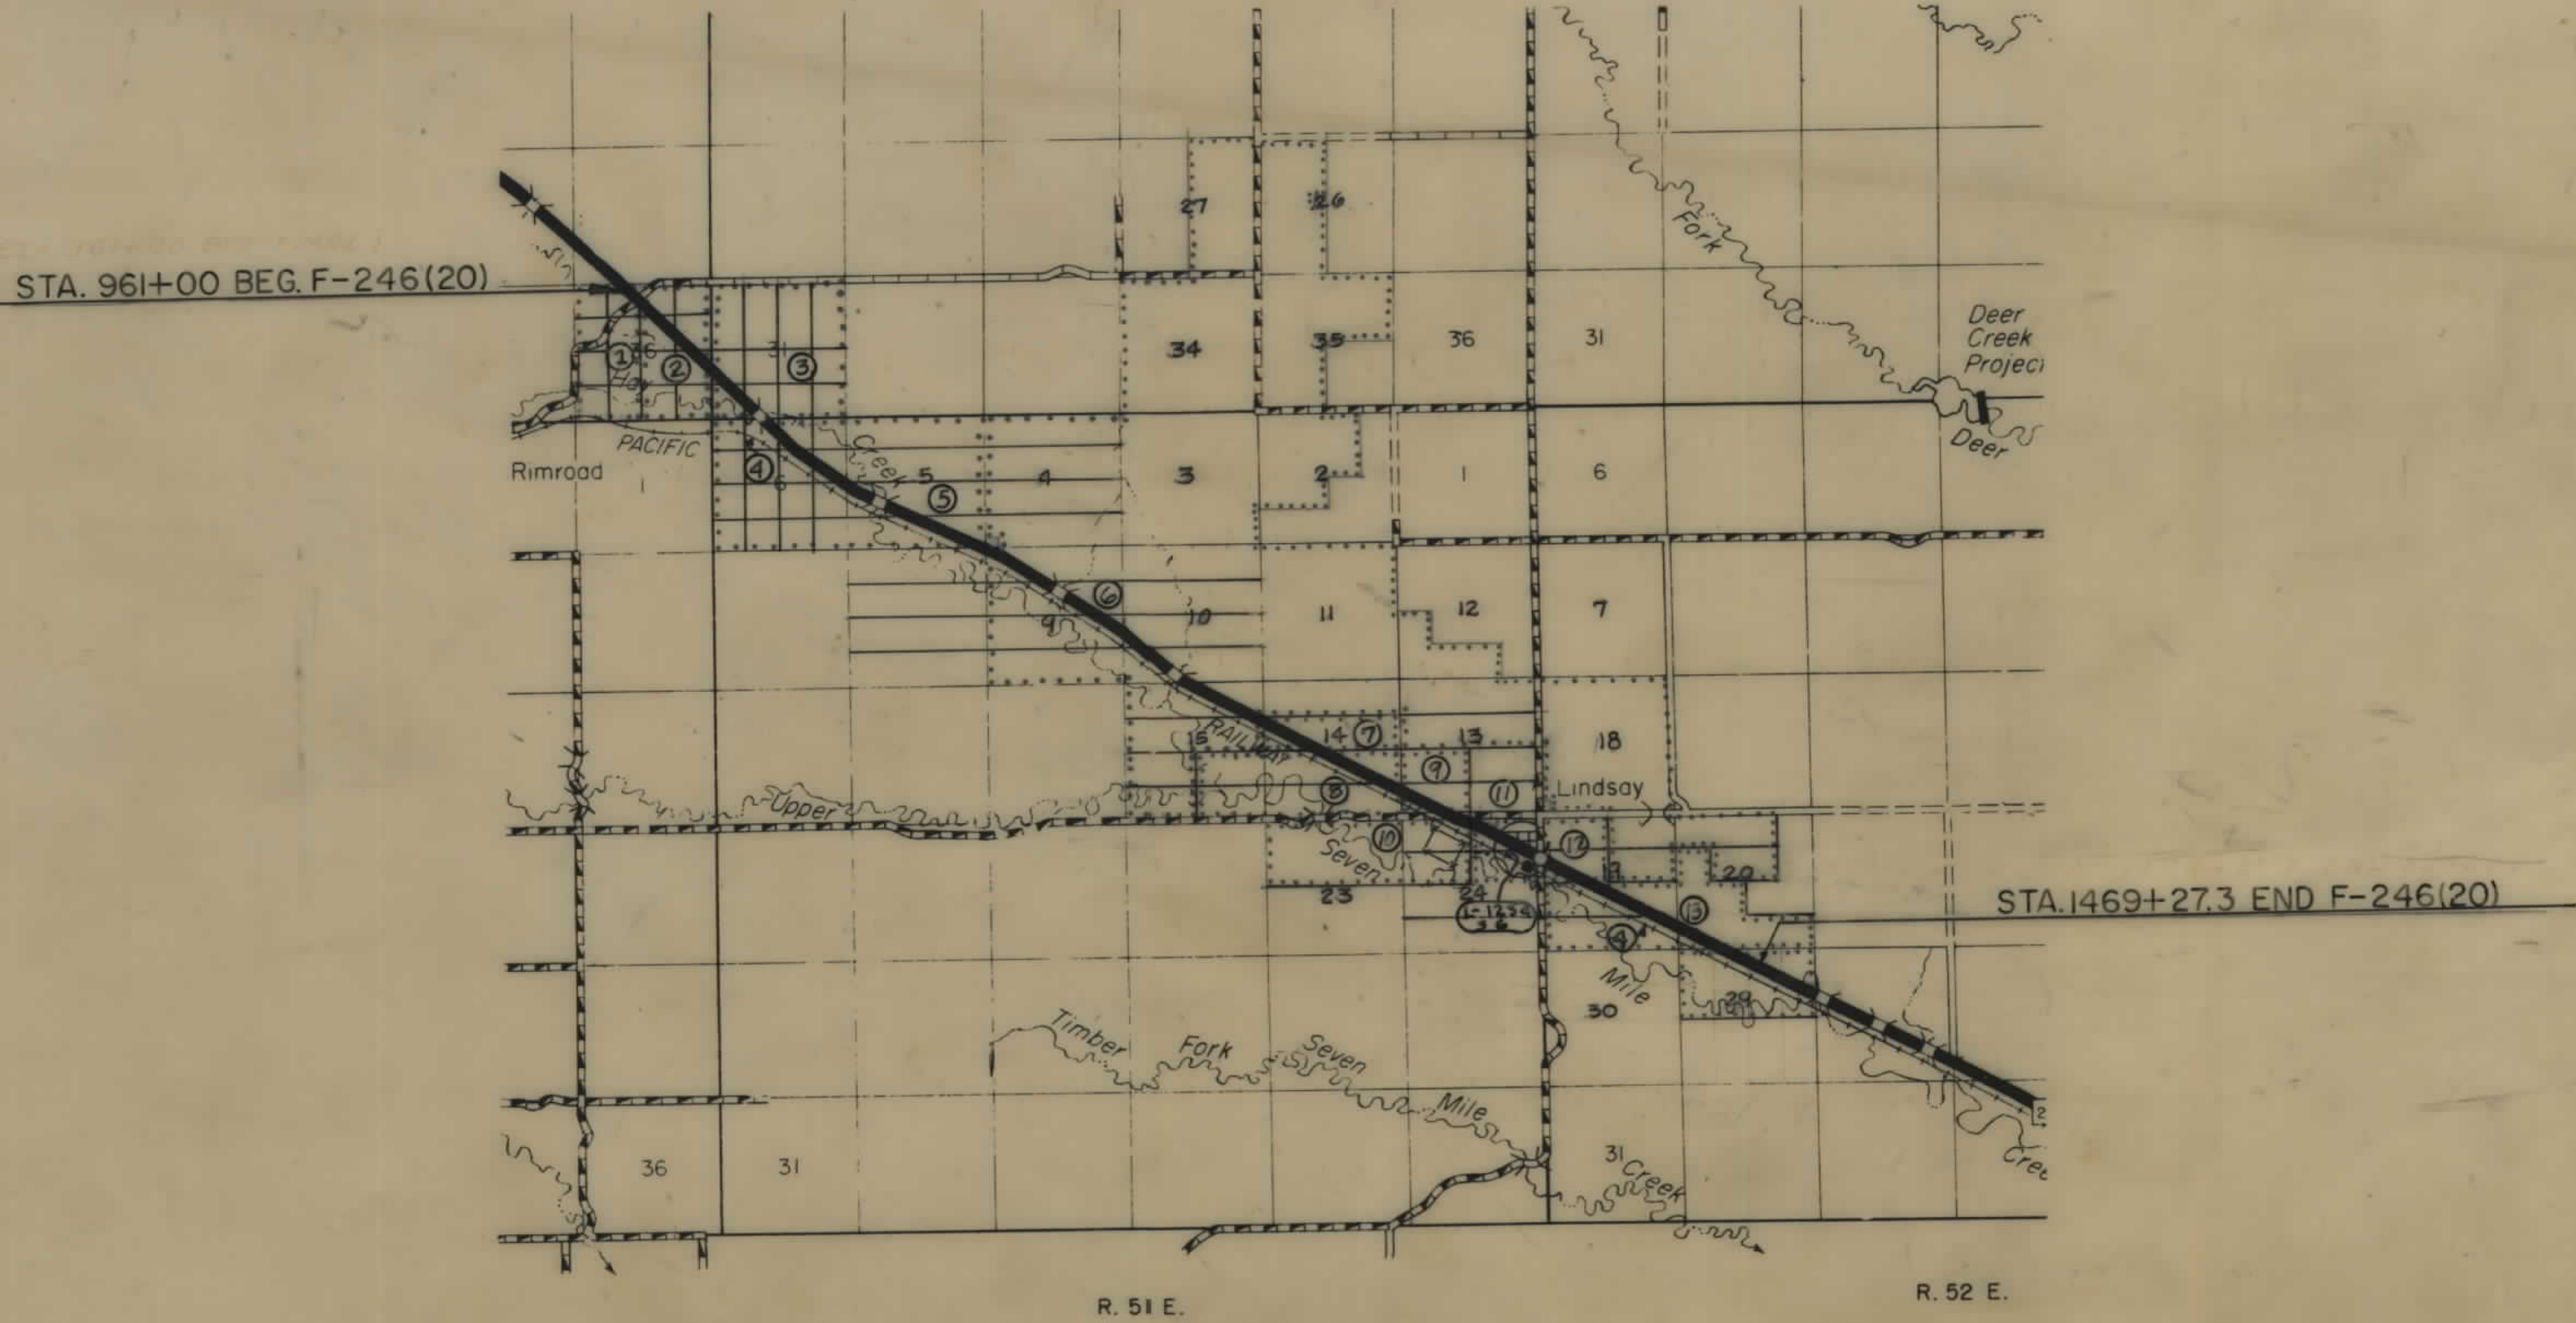

STATE HIGHWAY COMMISSION OF MONTANA	
APPROVED:	STATE OF MONTANA REGISTERED No. 174 ES LEWIS M. CHITTIM CIVIL ENGINEER AND LAND SURVEYOR
DEC. 23 19 70	
STATE HIGHWAY ENGINEER	
U.S. DEPARTMENT OF TRANSPORTATION FEDERAL HIGHWAY ADMINISTRATION	
APPROVED:	
DIVISION ENGINEER	DATE


4-20-71, 5-4-72, 9-16-77

BPR Approval 2-5-71


PE F-246(20)

and 1102 & 1103, 1104, 1105


FED. ROAD DIST. NO.	STATE OF	FED. AID PROJECT NUMBERS		STATE	SHEET	TOTAL
		CONST. NO.	R/W NO.	NO.	NO.	SHEETS
8	MONTANA		F-246 (20)	1246-20	2	13

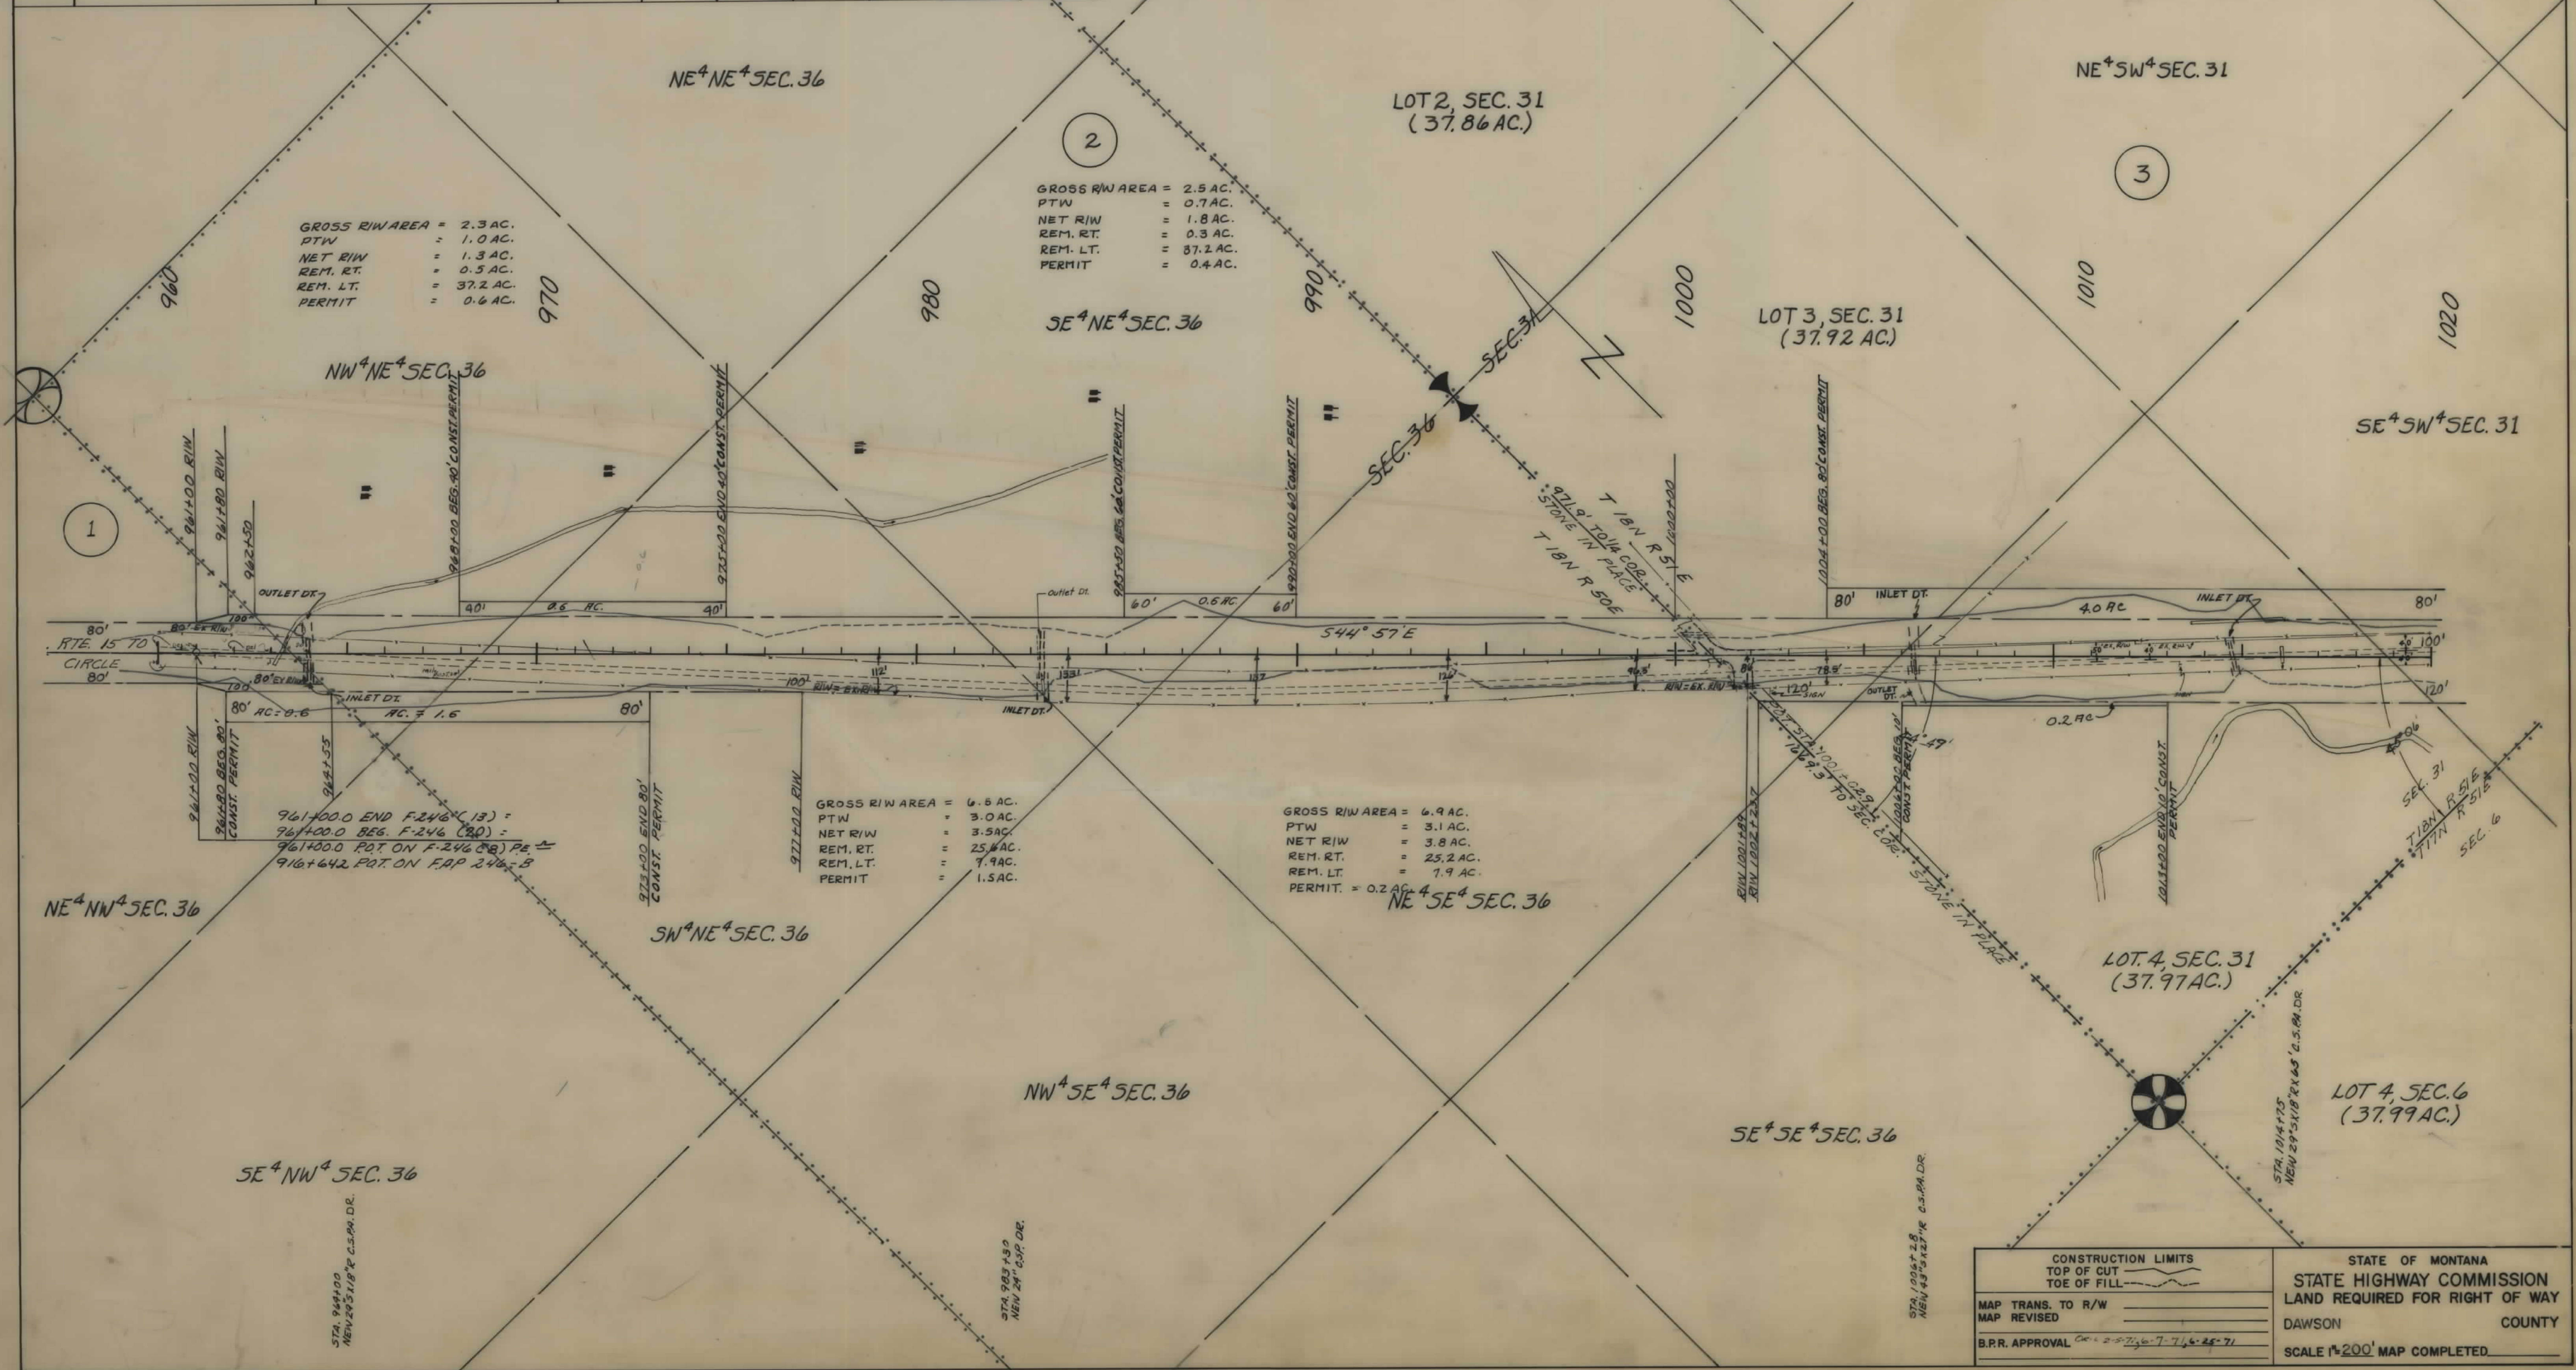

FED. ROAD DIST. NO.	STATE OF	FED. AID PROJECT NUMBERS		STATE	SHEET	TOTAL
		CONST. NO.	R/W NO.	NO.	NO.	SHEETS
8	MONTANA		F-246(20)	1246-20	3	13

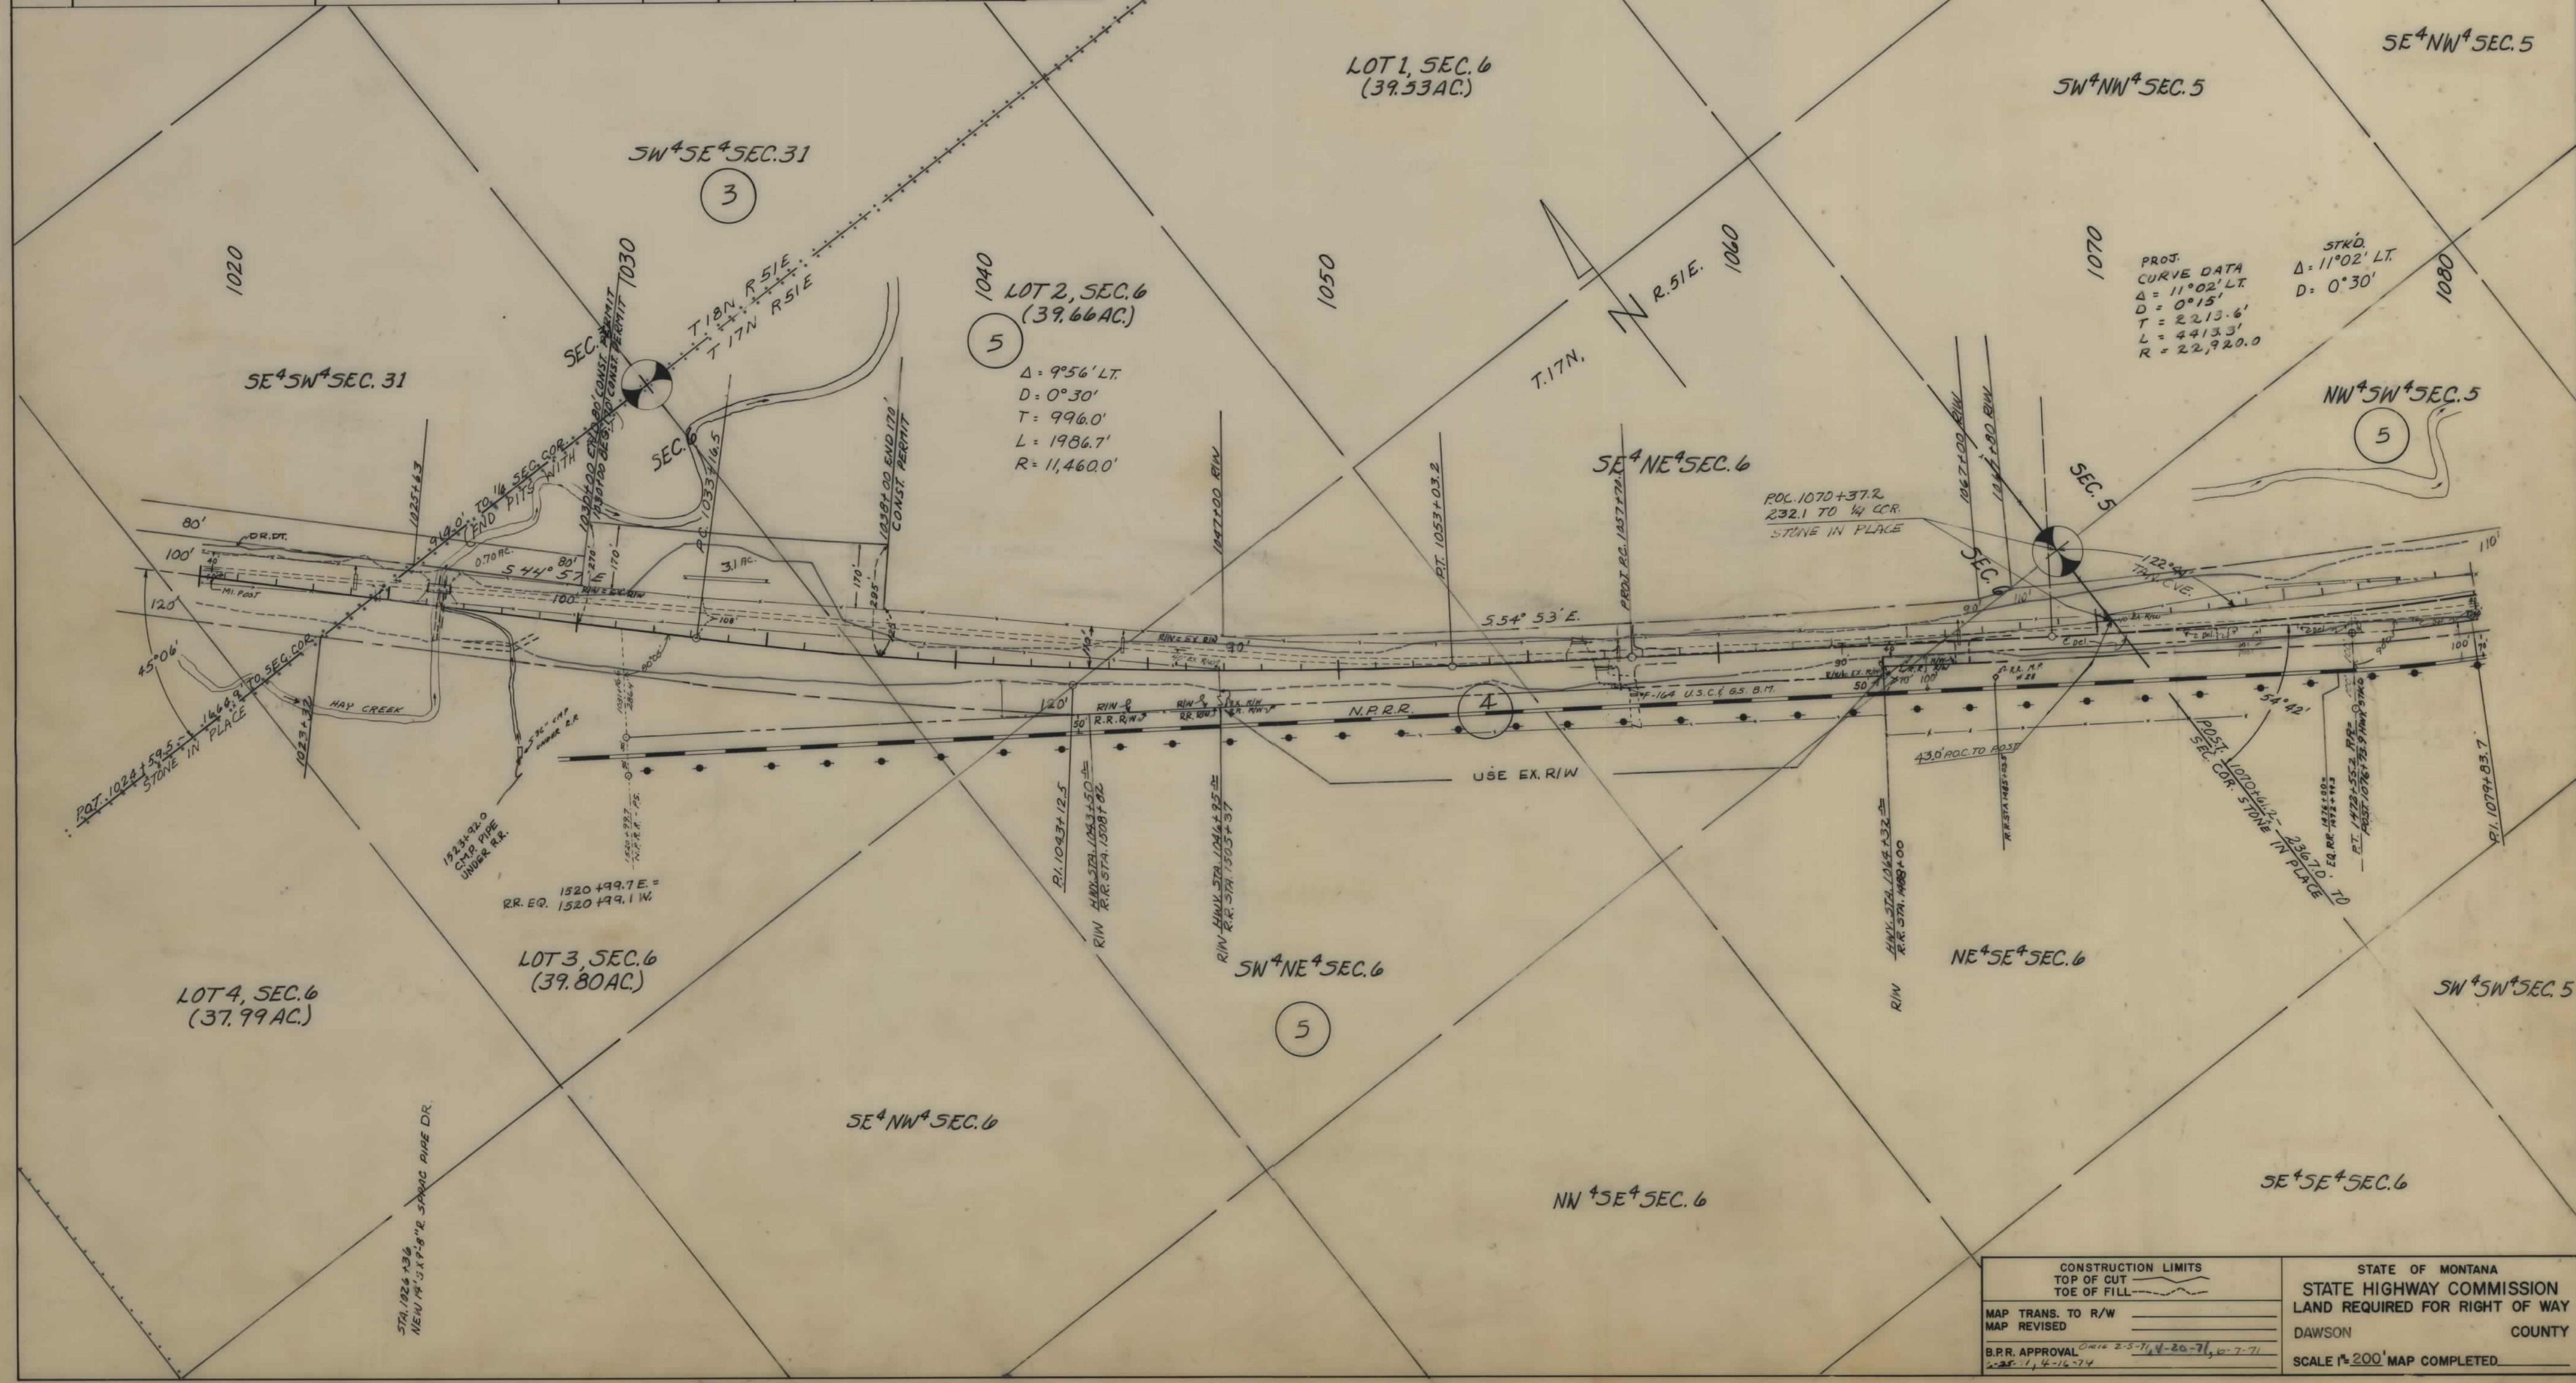


FED. ROAD DIST. NO.	STATE OF	FED. AID PROJECT NUMBERS		STATE	SHEET	TOTAL
		CONST. NO.	R/W NO.	NO.	NO.	SHEETS
8	MONTANA		F-246 (20)	1246-20	4	13

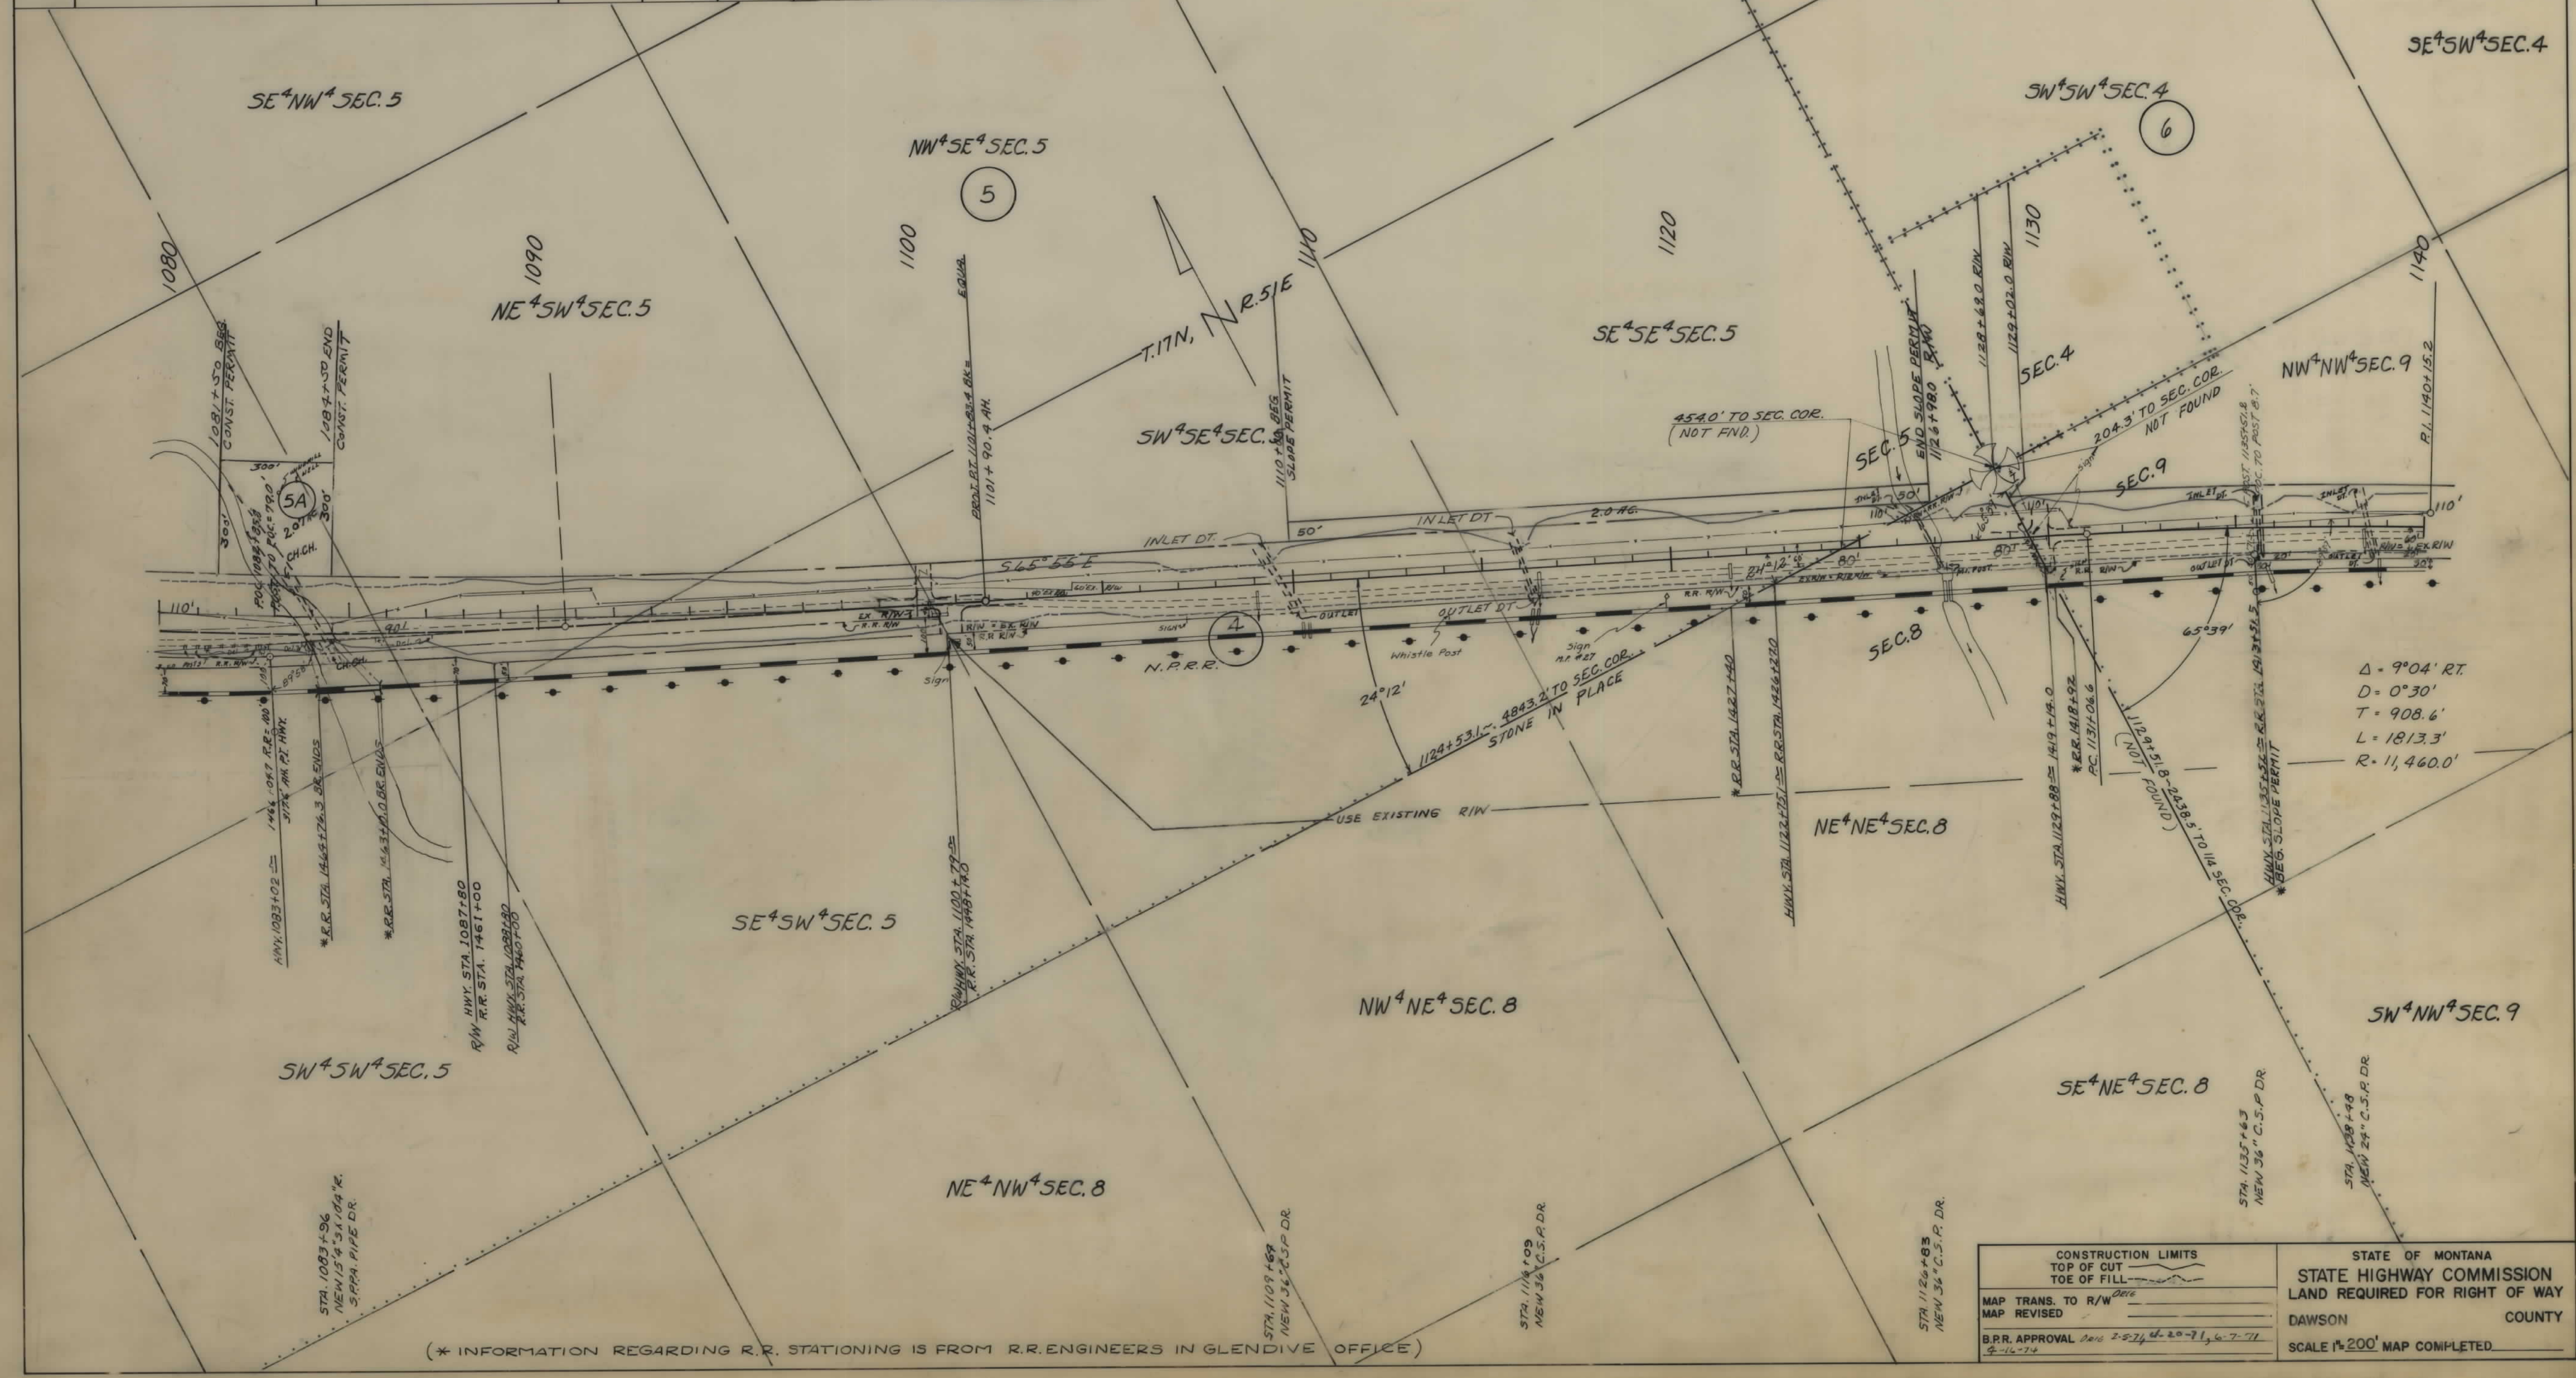

OWNERSHIPS									
PARCEL	NAME	ADDRESS	TOTAL AREA	GROSS R/W AREA	P.T.W. AREA	AREA TO BE ACQUIRED	REMAINDER		CONST. PERMIT AREA
							LEFT	RIGHT	
4	N.P.R.R.		SEE	SHEET	#	13			
8	EDNA BAGGS (C/D WOLFE & SONS INC.	STANFORD, MONTANA	"	"	"	7			
7	WOLFE & SONS INC.	LINDSAY, MONTANA		29.4 AC.	13.0 AC.	16.4 AC.			2.2 AC.
6, 7	" " " "	" "	7306.5 AC.	48.7 AC.	22.5 AC.	26.2 AC.	6434.4 AC.	813.4 AC.	4.9 AC.


FED. ROAD DIST. NO.	STATE OF MONTANA	FED. AID PROJECT NUMBERS		STATE NO.	SHEET NO.	TOTAL SHEETS
		CONST. NO.	R/W NO.			
8	MONTANA		F-246(20)	1246-20	6	13

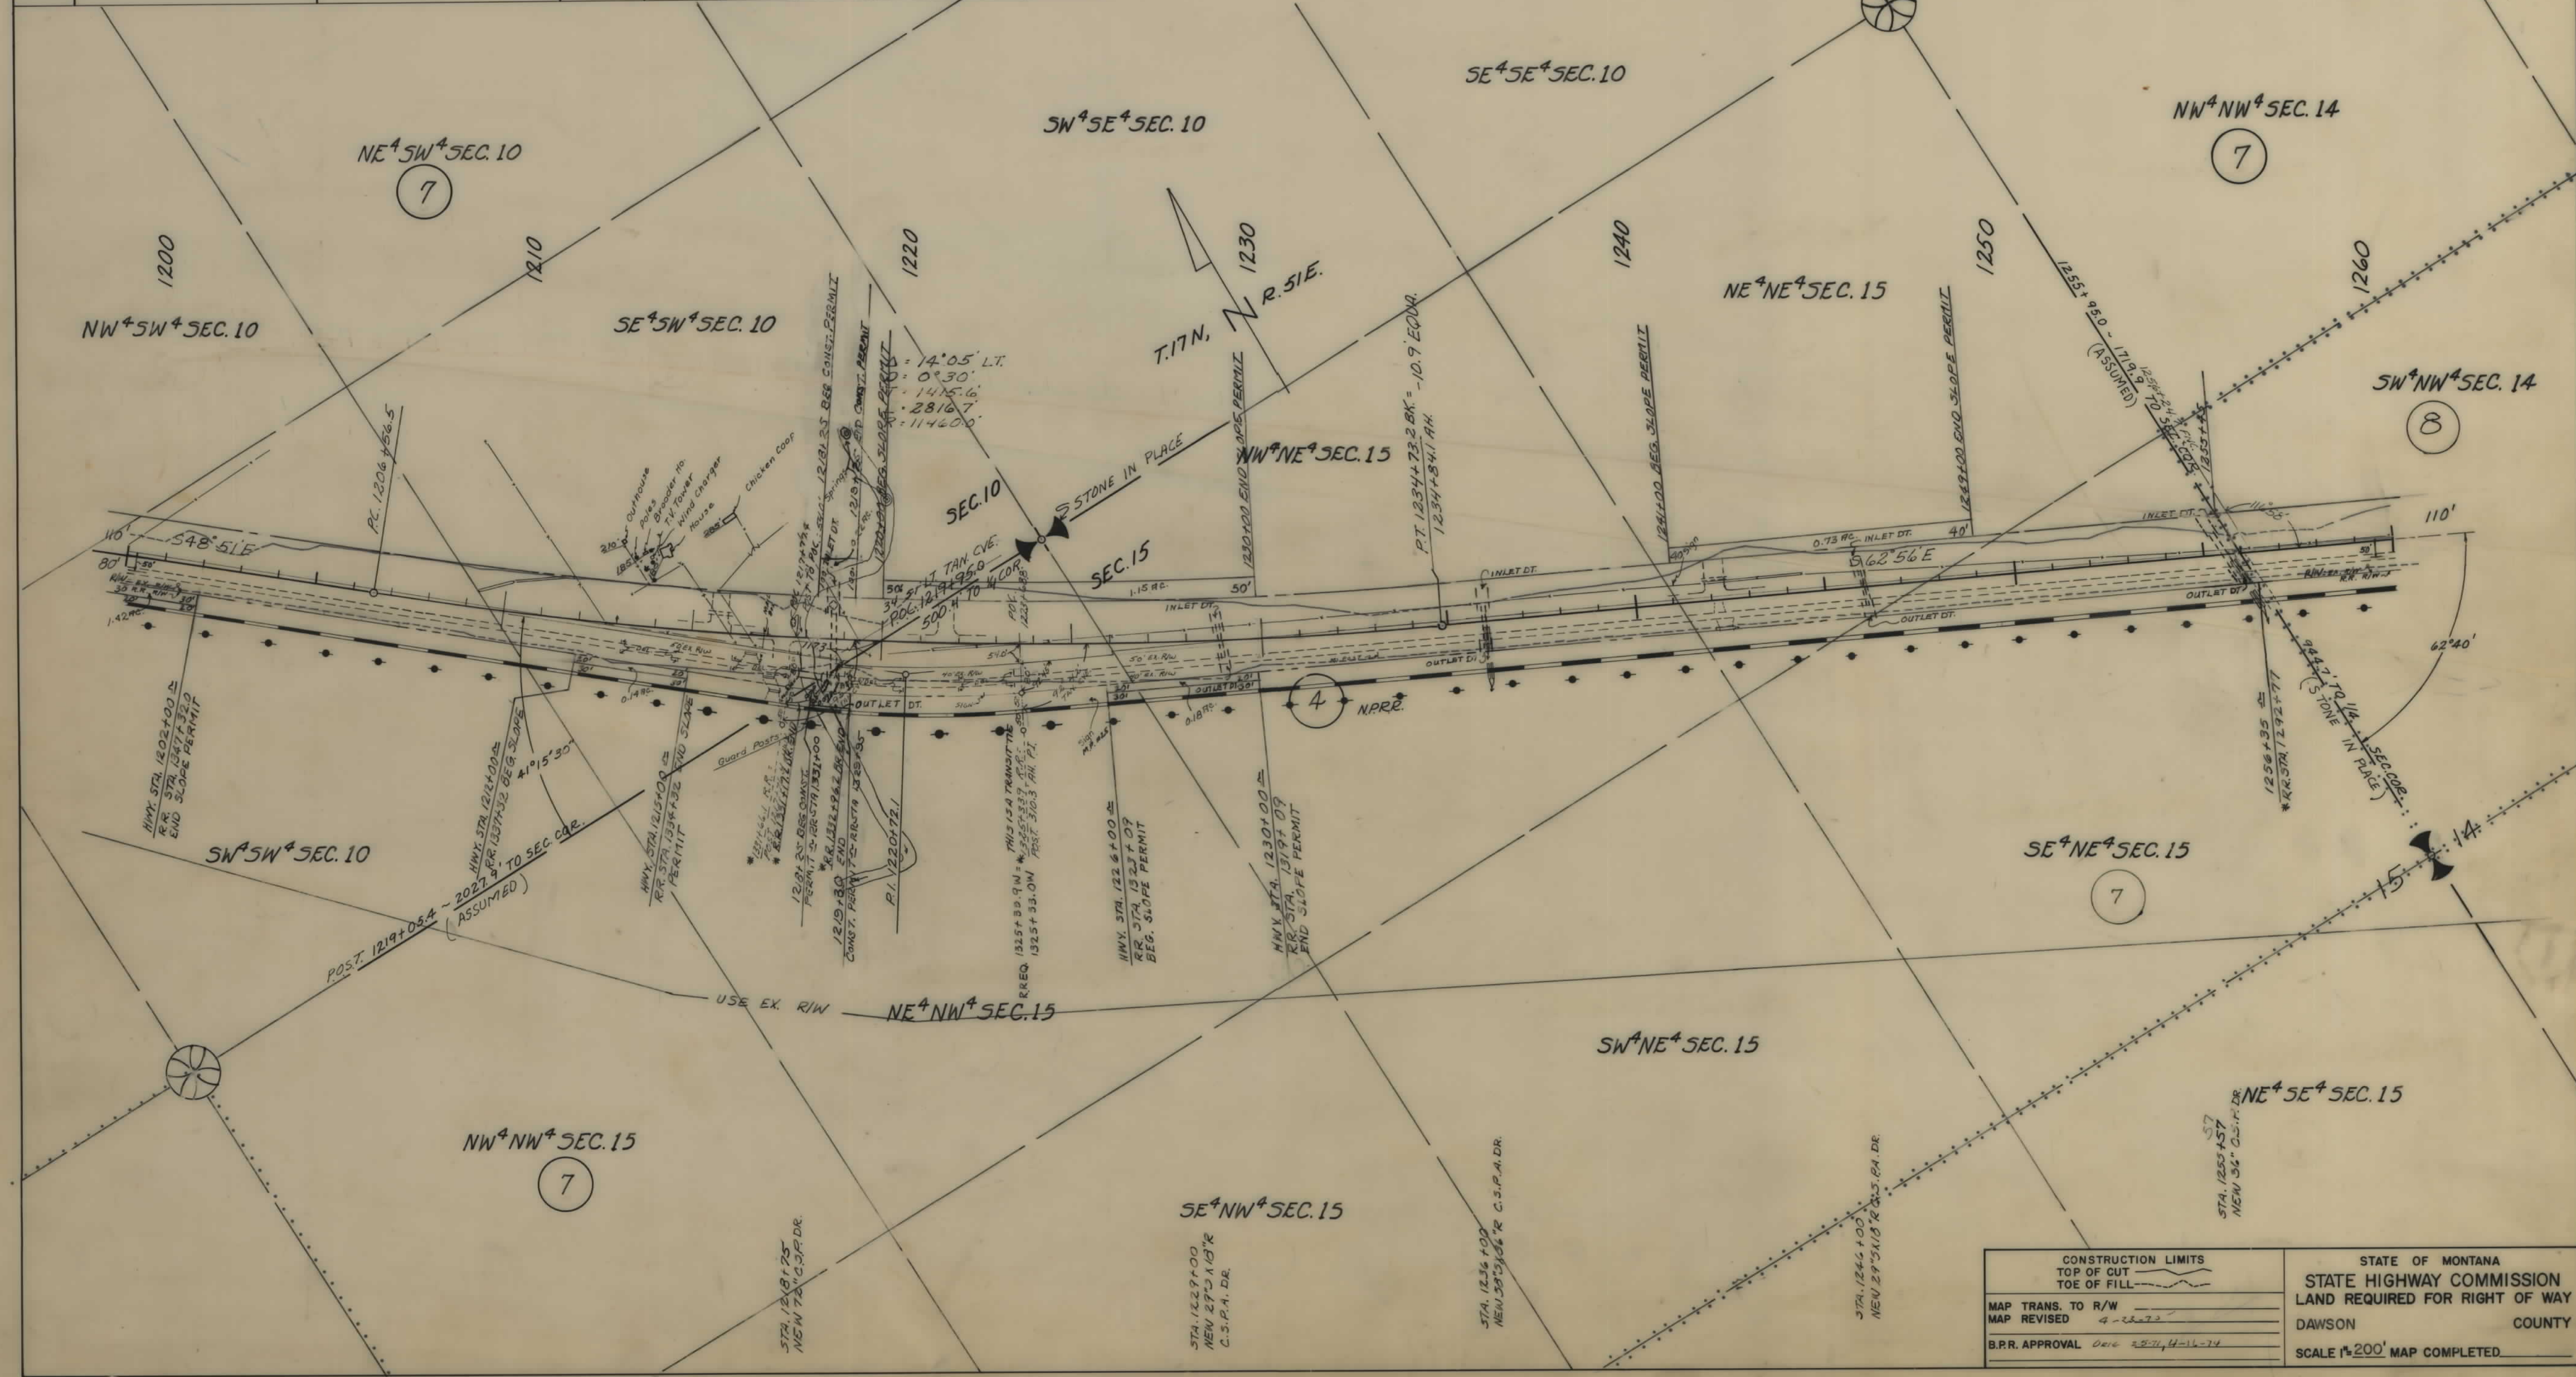

CONSTRUCTION LIMITS		STATE OF MONTANA	
TOP OF CUT	---	STATE HIGHWAY COMMISSION	
TOE OF FILL	---	LAND REQUIRED FOR RIGHT OF WAY	
MAP TRANS. TO R/W		DAWSON COUNTY	
MAP REVISED	4-28-73		
B.P.R. APPROVAL	0216 2-27-74	SCALE 1"=200' MAP COMPLETED	

OWNERSHIPS									
PARCEL	NAME	ADDRESS	TOTAL AREA	GROSS R/W AREA	P.T.W. AREA	AREA TO BE ACQUIRED	REMAINDER		CONST. PERMIT AREA
							LEFT	RIGHT	
4	N.P.R.R.		SEE	SHEET	#	13			
8	EDNA BAGGS (C/D TO WOLFE & SONS INC.)		160.0 AC.	9.2 AC.	4.1 AC.	5.1 AC.	139.4 AC.	16.9 AC.	
9	PAUL & FAYE WALLACE (C/D WOLFE & SONS INC.)	GLENDIVE, MONTANA, BIOHEMLOCK, FOREST PARK,	480.0 AC.	16.7 AC.	8.2 AC.	8.5 AC.	61.2 AC.	402.1 AC.	0.7 AC.
10	EARL S. & LORRAINE A. YOUNG	LINDSAY, MONTANA	SEE	SHEET	#	9			


FED. ROAD DIST. NO.	STATE OF MONTANA	FED. AID PROJECT NUMBERS	STATE NO.	SHEET NO.	TOTAL SHEETS
8		CONST. NO. F-246(20)	1246-20	7	13

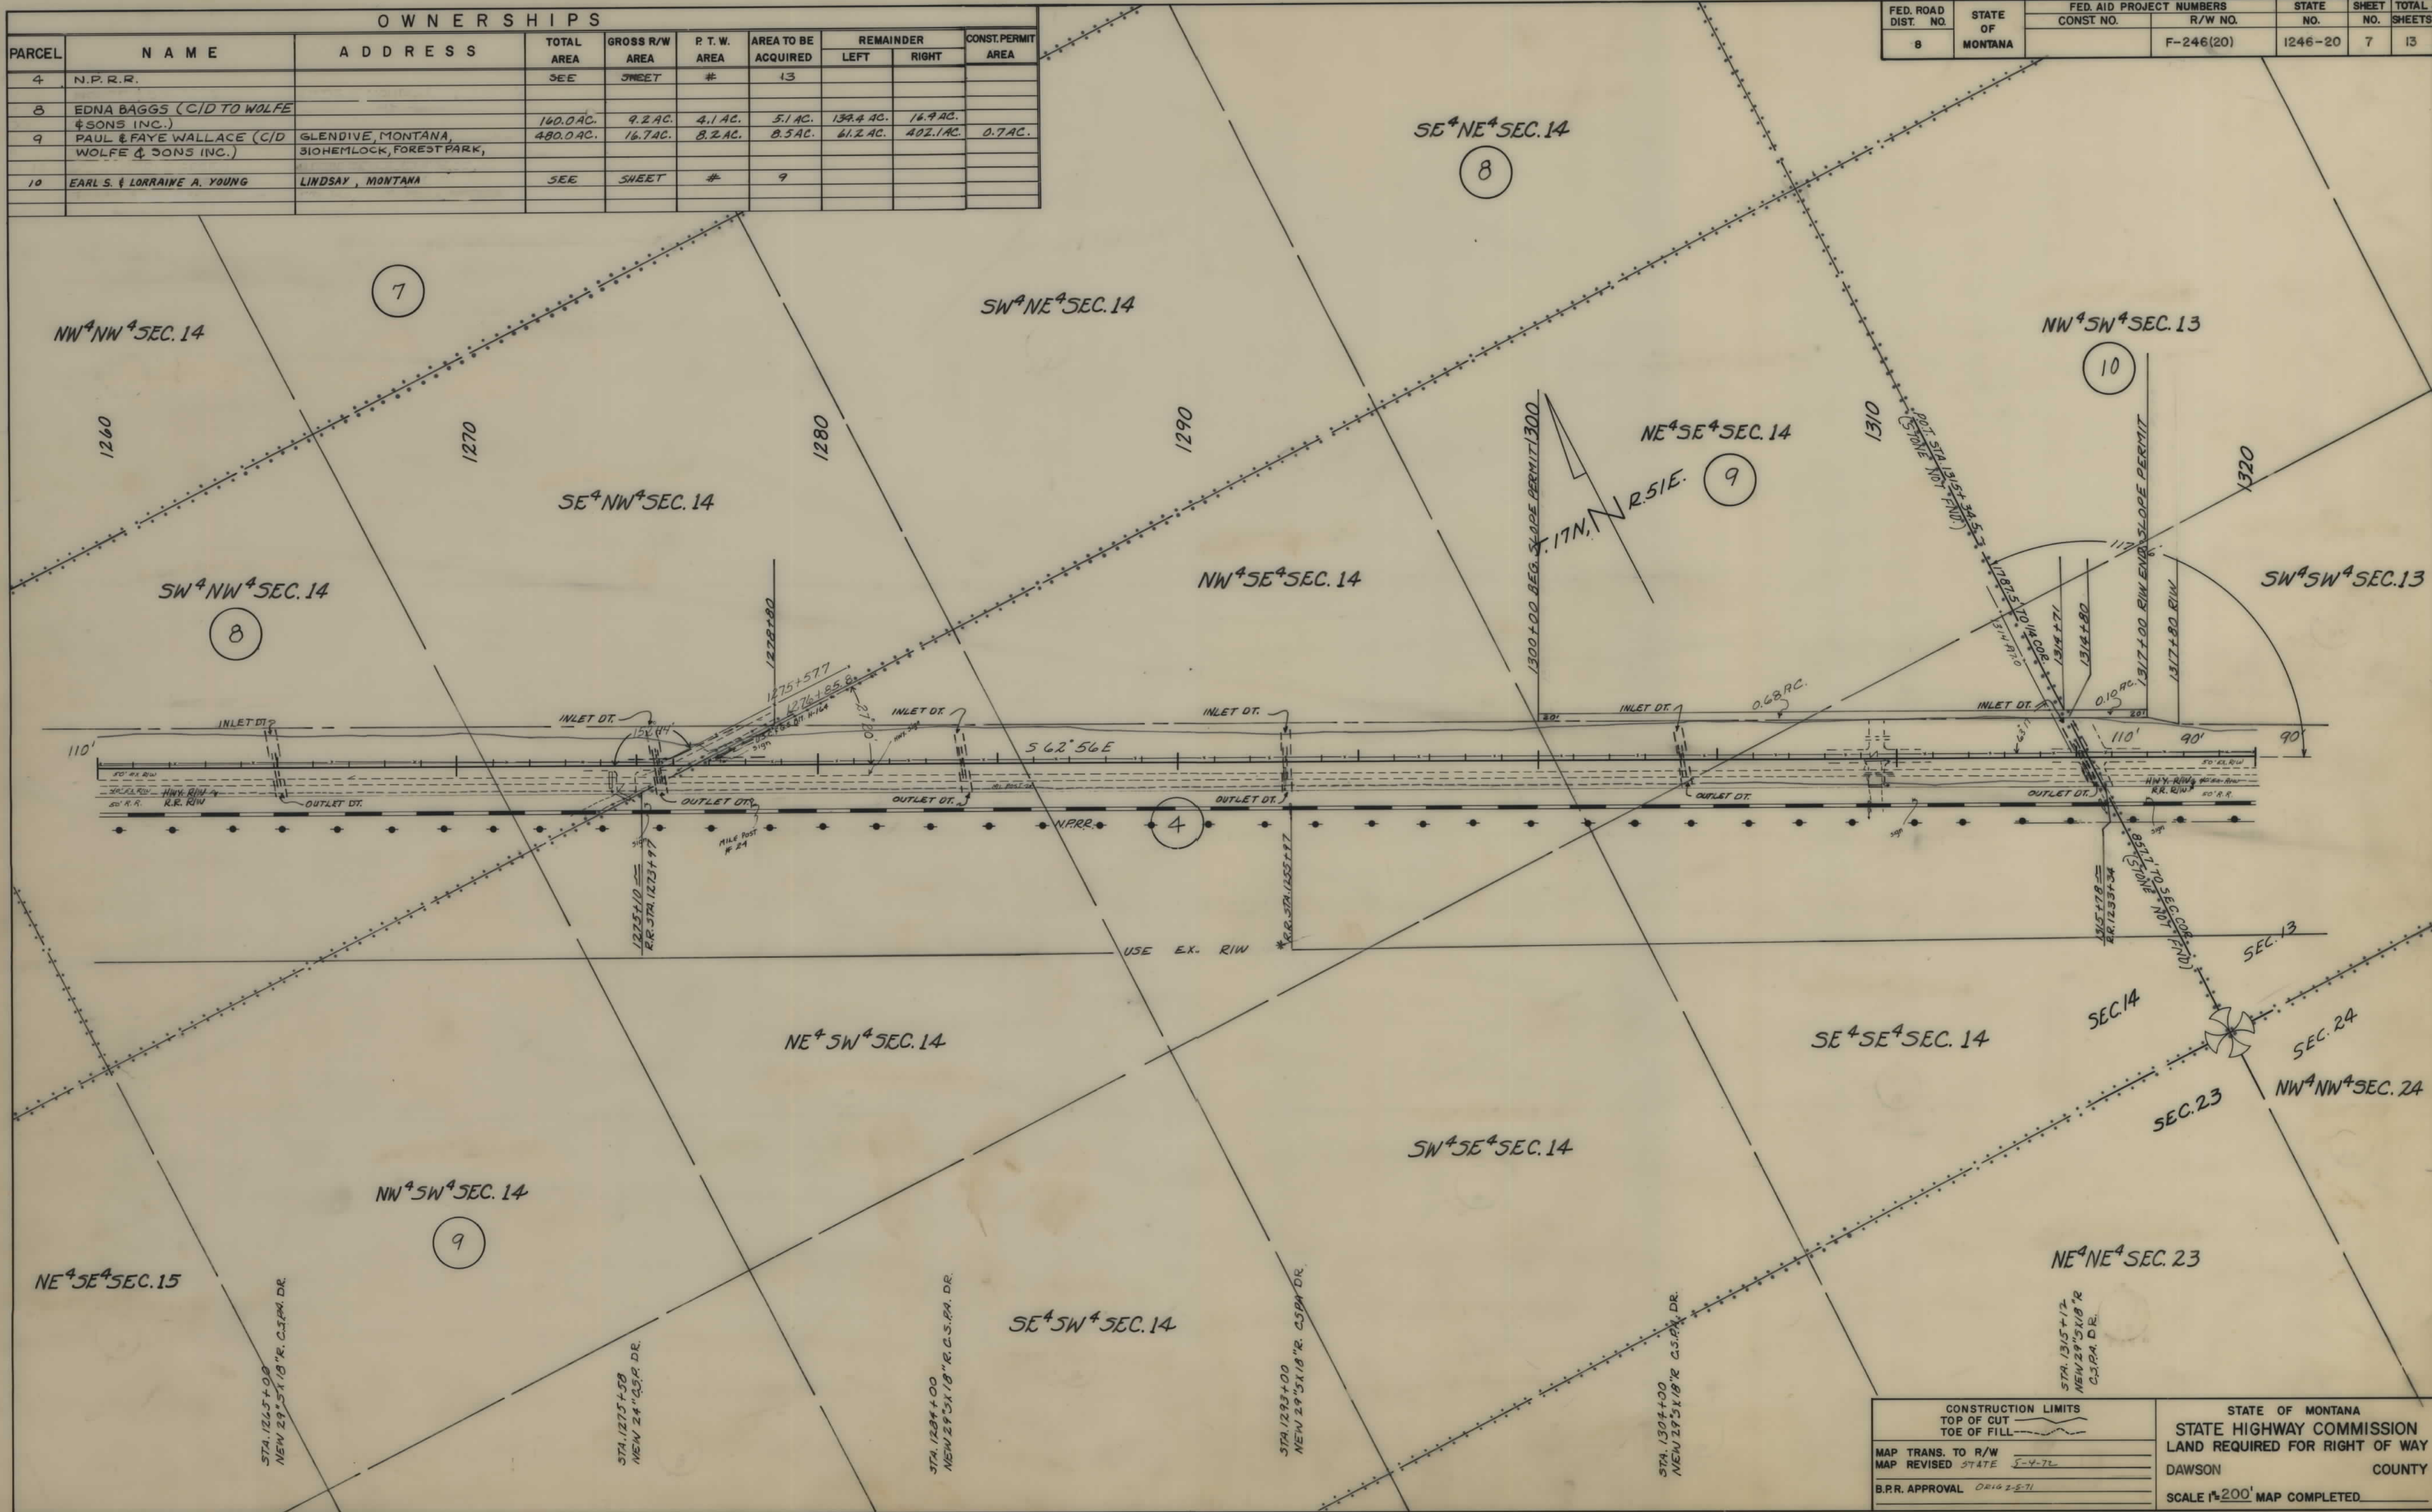

CONSTRUCTION LIMITS		STATE OF MONTANA	
TOP OF CUT		STATE HIGHWAY COMMISSION	
TOE OF FILL		LAND REQUIRED FOR RIGHT OF WAY	
MAP TRANS. TO R/W		DAWSON COUNTY	
MAP REVISED STATE	5-4-72	SCALE 1"=200' MAP COMPLETED	
B.P.R. APPROVAL	DR-14 2-5-71		


OWNERSHIPS									
PARCEL	NAME	ADDRESS	TOTAL AREA	GROSS R/W AREA	P.T.W. AREA	AREA TO BE ACQUIRED	REMAINDER		CONST. PERMIT AREA
							LEFT	RIGHT	
4	N.P.R.R.		SEE	SHEET	#	13			
10	EARL S. & LORRAINE A. YOUNG	LINDSAY, MONTANA	"	"	#	9			
11	" " "	" " "	"	"	#	9			

FED. ROAD DIST. NO.	STATE OF MONTANA	FED. AID PROJECT NUMBERS		STATE NO.	SHEET NO.	TOTAL SHEETS
		CONST. NO.	R/W NO.			
8			F-246(20)	1246-20	8	13

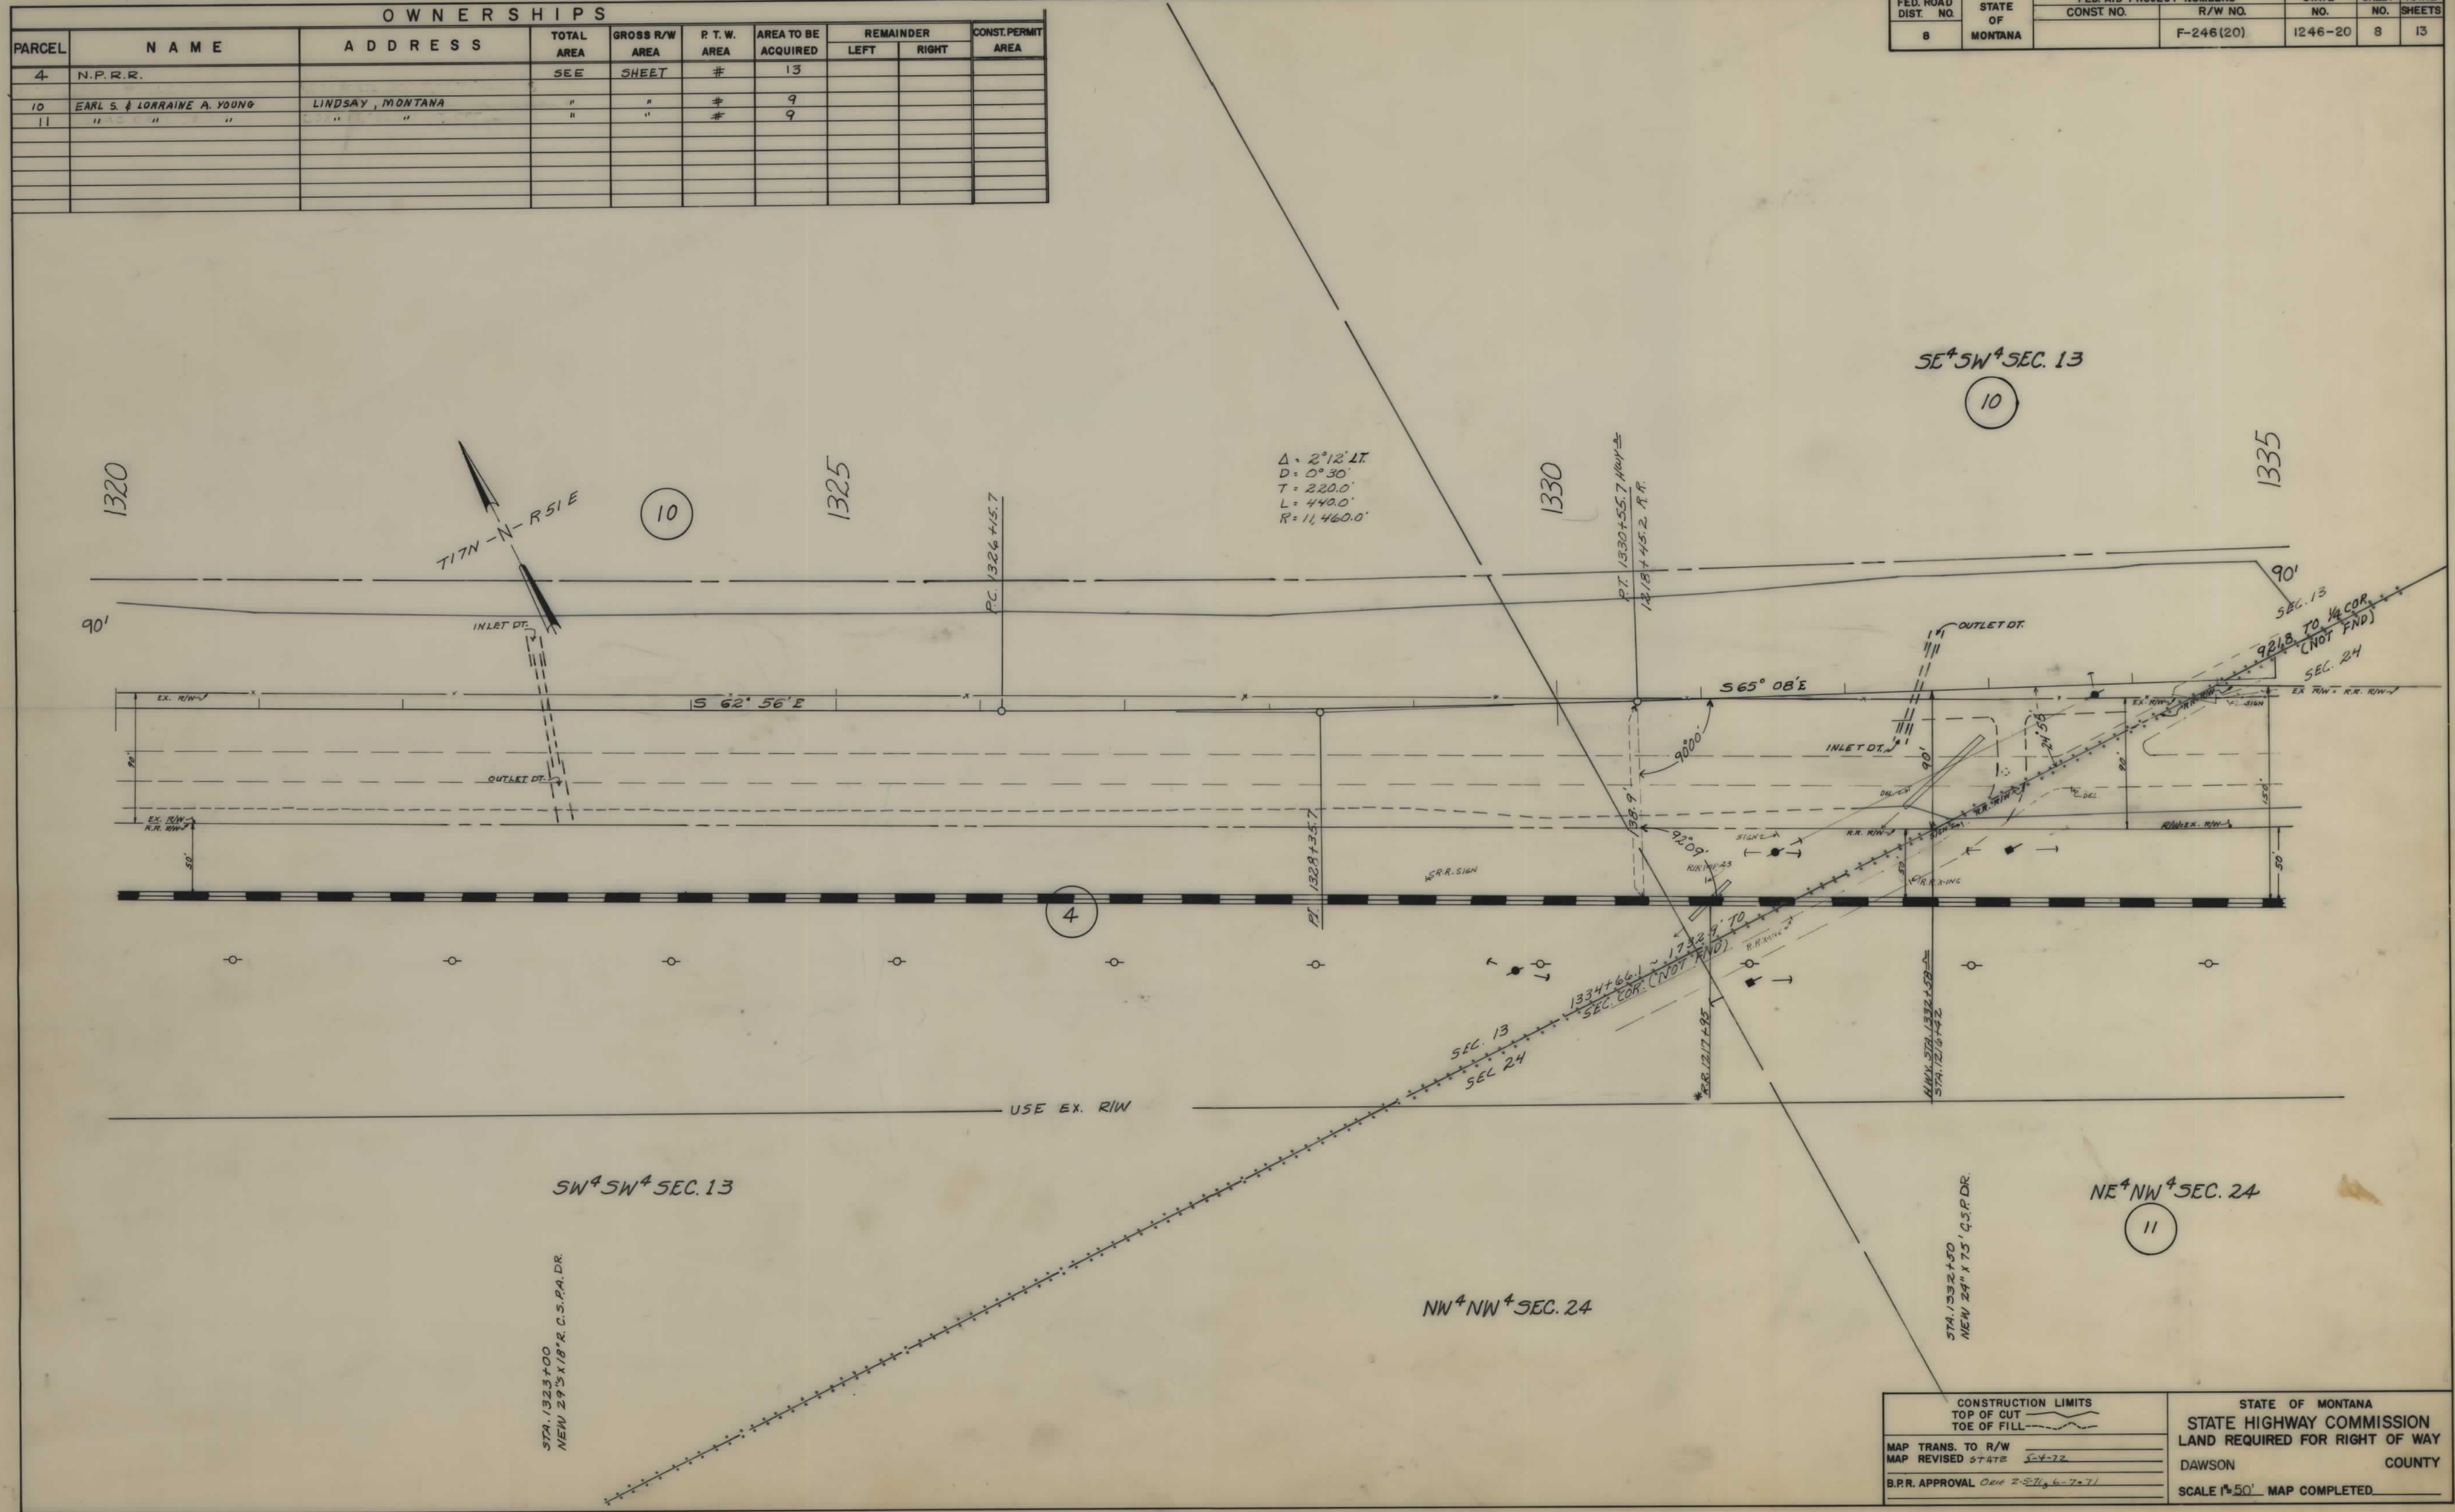

OWNERSHIPS									
PARCEL	NAME	ADDRESS	TOTAL AREA	GROSS R/W AREA	P.T.W. AREA	AREA TO BE ACQUIRED	REMAINDER		CONST. PERMIT AREA
							LEFT	RIGHT	
4	N.P.R.R.		SEE	SHEET	#	13			
10	EARL S. & LORRAINE A. YOUNG	LINDSAY, MONTANA		7.8 AC.	3.7 AC.	4.1 AC.			0.1 AC.
11	"	"	480.0 AC.	2.2 AC.	0.7 AC.	1.5 AC.	2.9 AC.	474.9 AC.	
12	"	"	SEE	SHEET	#	10			

FED. ROAD DIST. NO.	STATE OF MONTANA	FED. AID PROJECT NUMBERS		STATE NO.	SHEET NO.	TOTAL SHEETS
8		CONST. NO.	R/W NO.			
			F-246(20)	1246-20	9	13

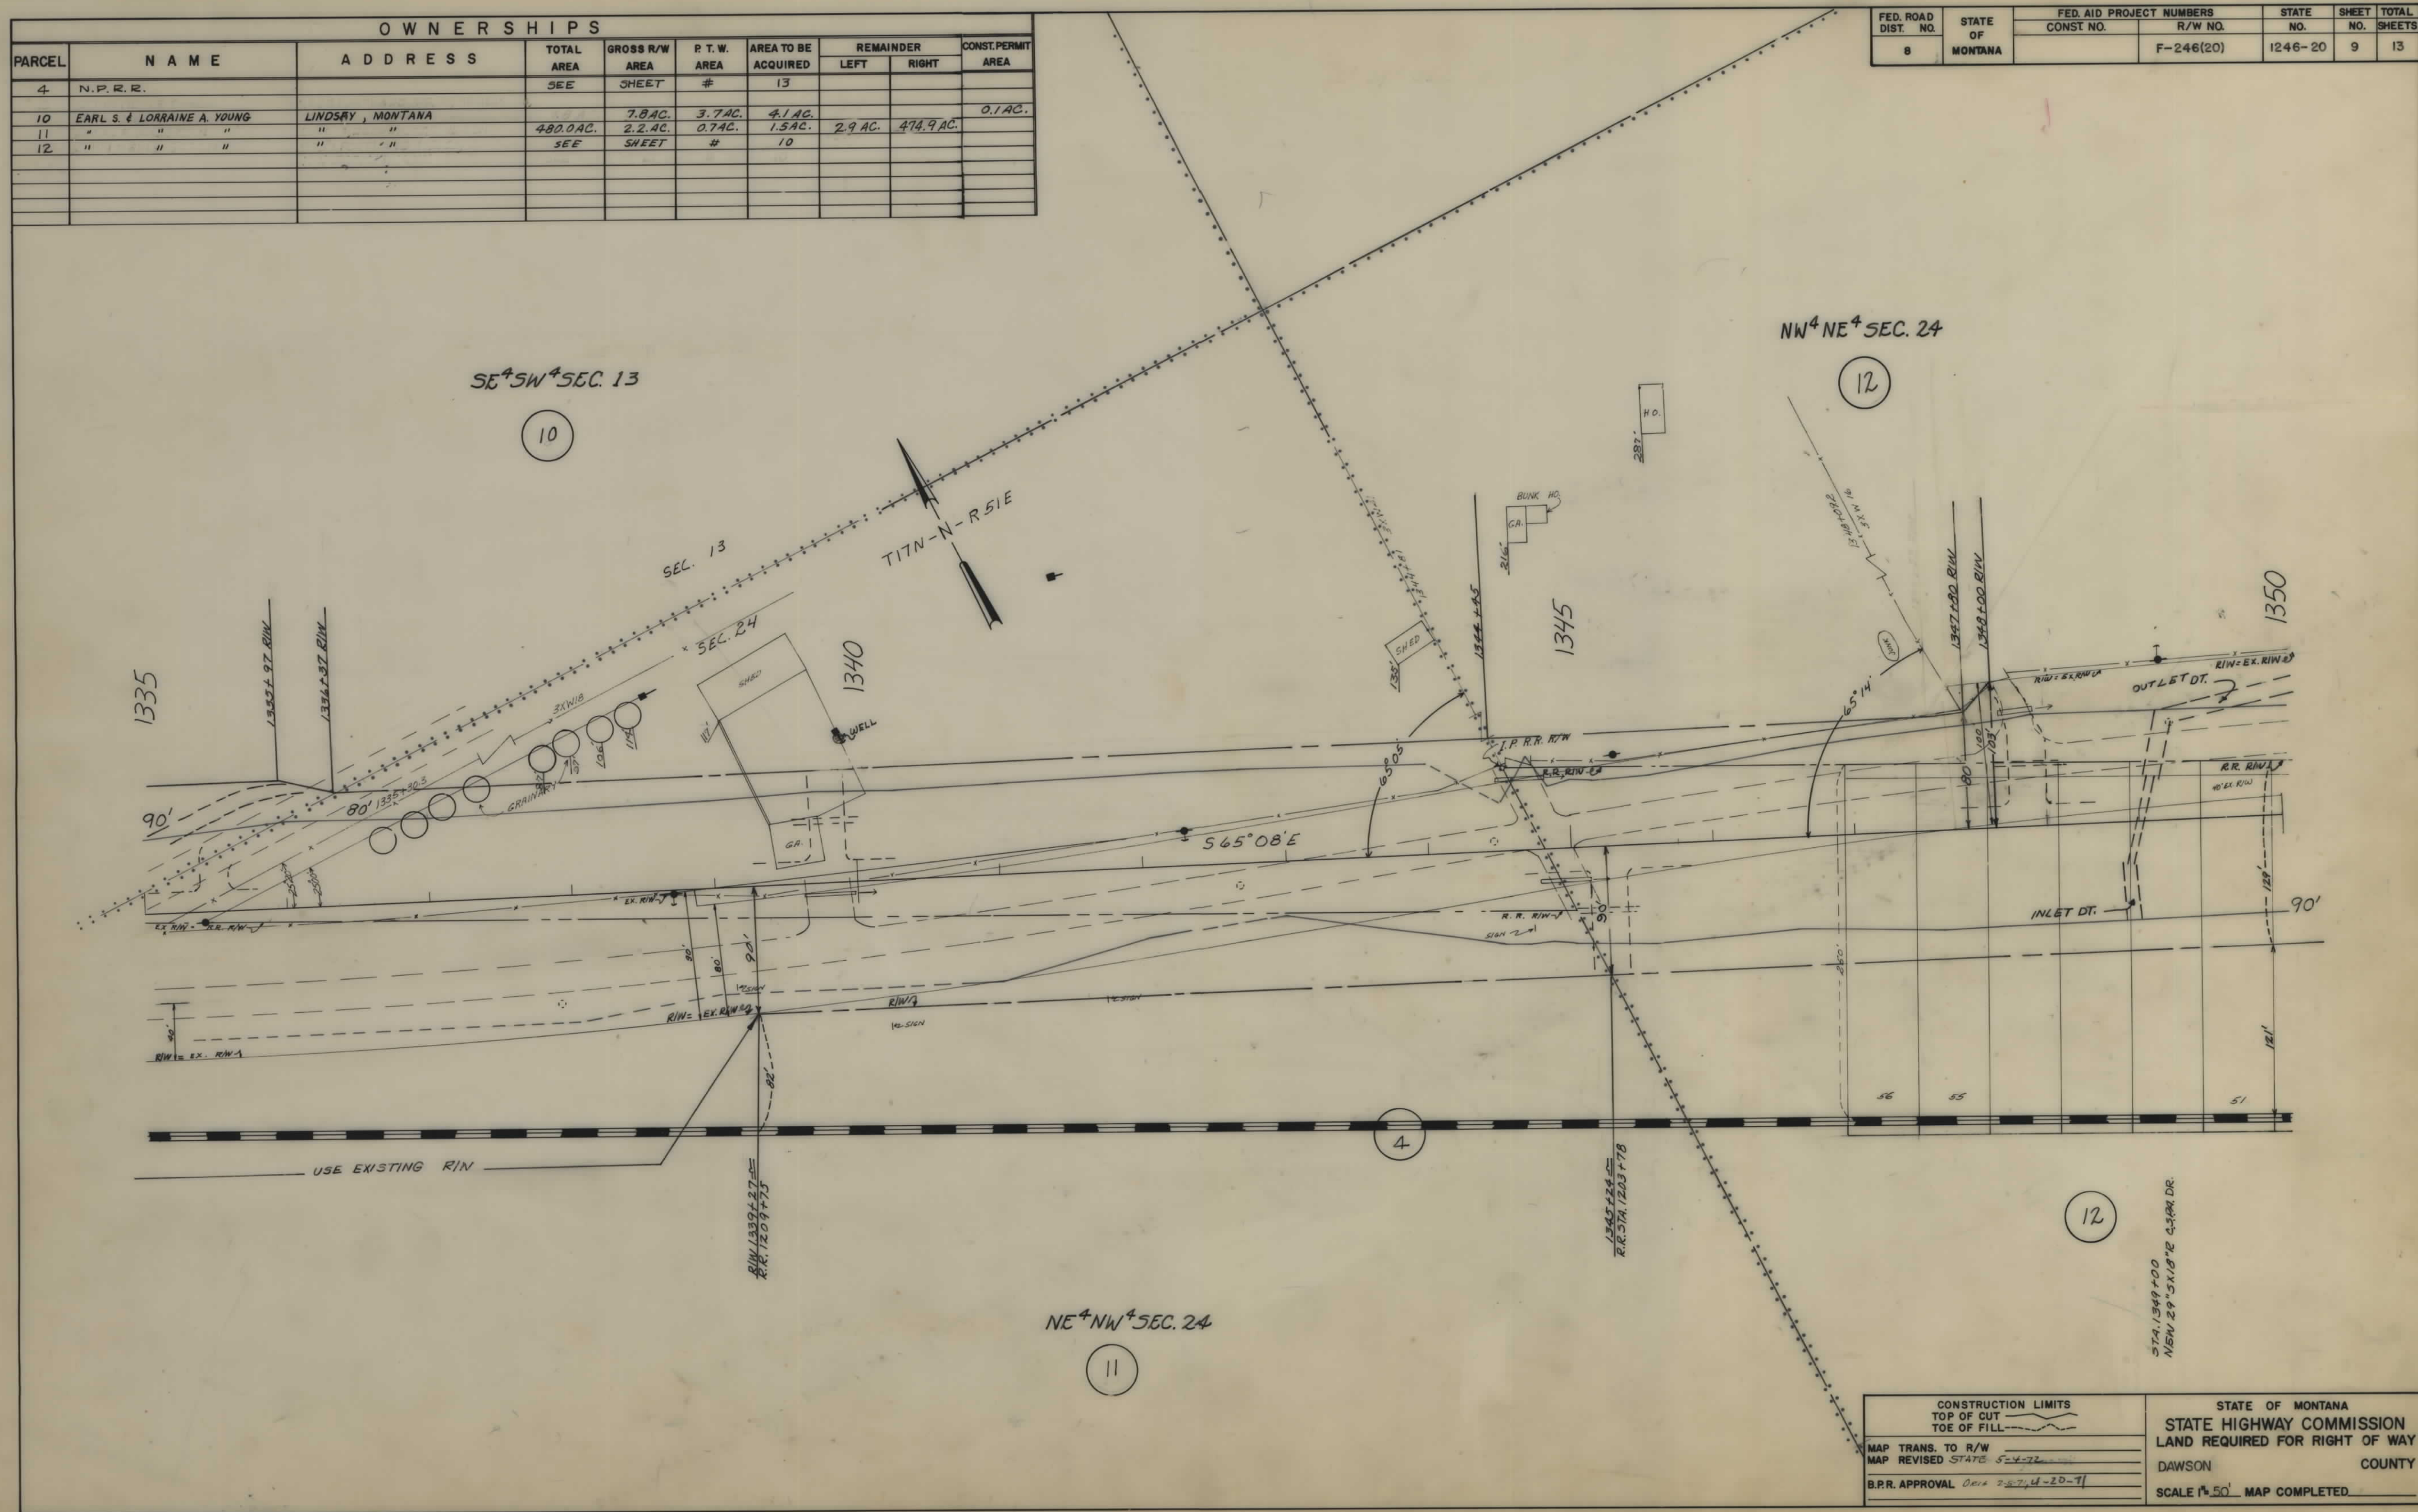

CONSTRUCTION LIMITS		STATE OF MONTANA	
MAP TRANS. TO R/W	MAP REVISED STATE 5-4-72	STATE HIGHWAY COMMISSION	
B.P.R. APPROVAL	DATE 2-5-74-20-7	LAND REQUIRED FOR RIGHT OF WAY	
		DAWSON COUNTY	
		SCALE 1"=50' MAP COMPLETED	

