


PLANS
NOT
TO
SCALE

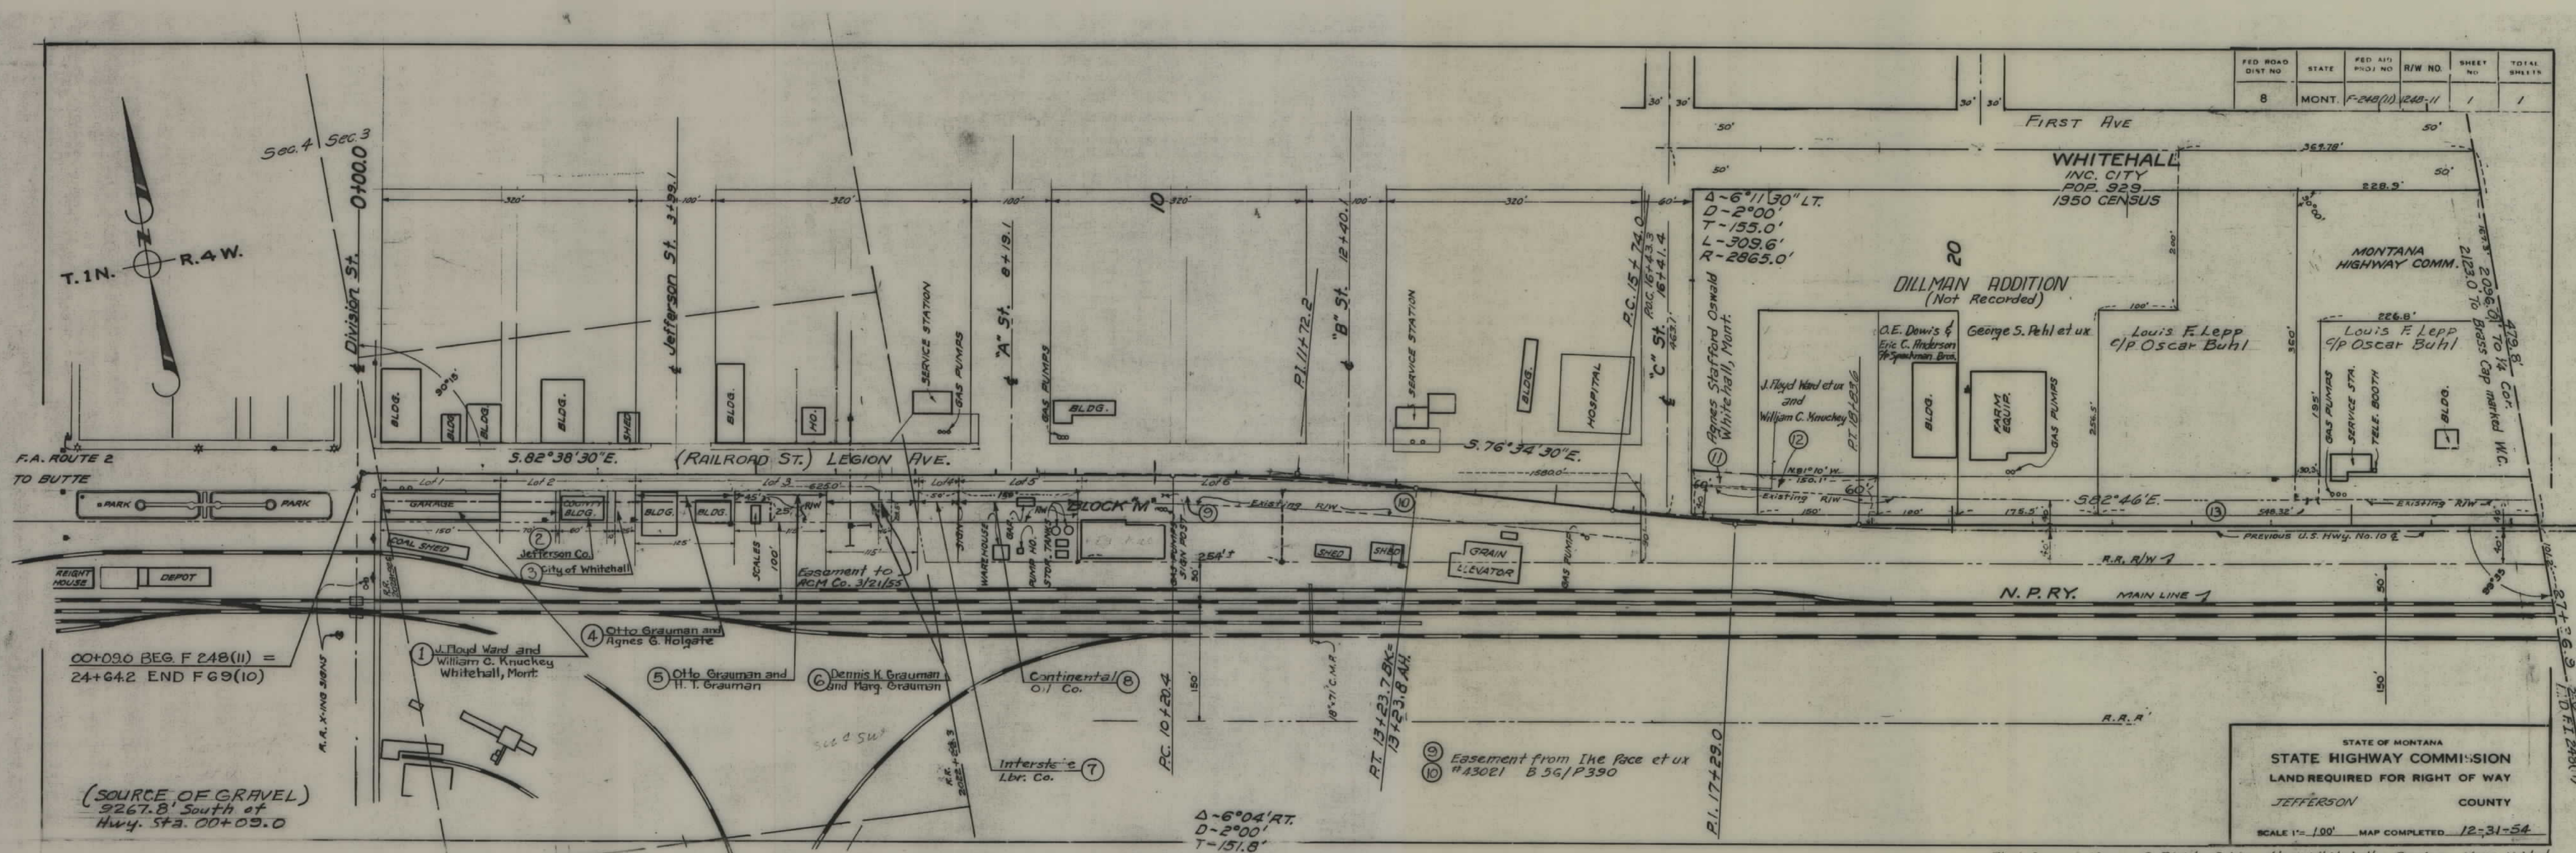

STATE OF MONTANA
STATE HIGHWAY COMMISSION
LAND REQUIRED FOR RIGHT OF WAY
JEFFERSON COUNTY
SCALE 1"=100' MAP COMPLETED 12-31-54

Final, Correct Map of Right-of-Way thru Whitehall - Previous Maps Voided