


PLANS
NOT
TO
SCALE

FED. ROAD DIST. NO.	STATE	FED. AID PROJECT NUMBERS		STATE NO.	SHEET NO.	TOTAL SHEETS
		CONST. NO.	R/W NO.			
8	MONT.	28-1(1) & 1(2)	RF 249 (25)		1	12

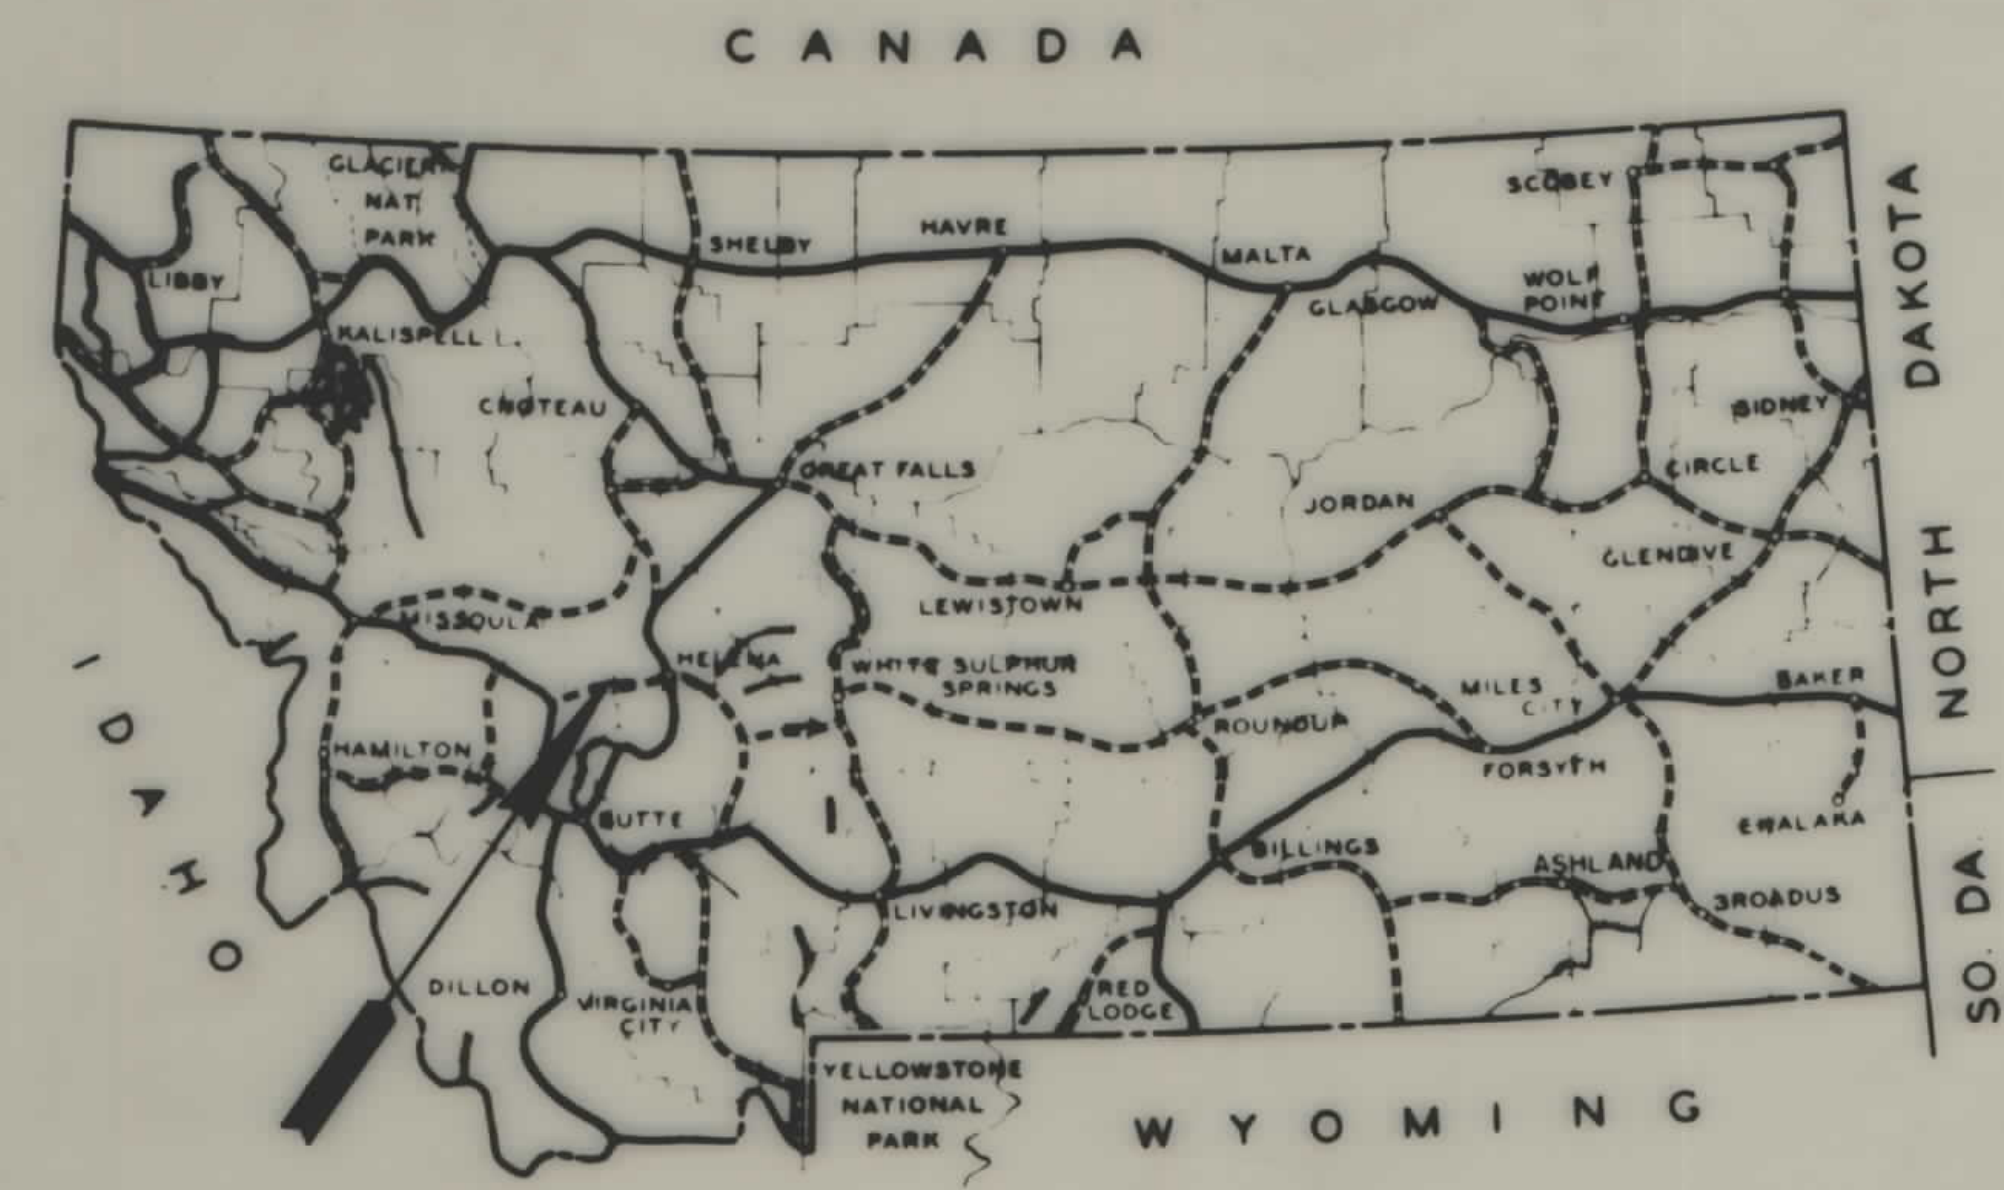


KEY MAP MONTANA

STATE OF MONTANA
STATE HIGHWAY COMMISSION


RIGHT OF WAY PLAN OF FEDERAL AID PROJECT NO. RF. 249(25) MONTANA FOREST HIGHWAY PROJECT 28-1(1) & 1(2) MacDONALD PASS WEST 4.175 MILES

CONVENTIONAL SIGNS	
PROPOSED RIGHT-OF-WAY LINE.	---
EXISTING RIGHT-OF-WAY LINE.	---
CENTERLINE (1) OR PROJECTED LINE.	---
STK'D. CENTERLINE.	---
PARCEL NUMBER.	②
OWNERSHIP BOUNDARY.	---
R/W LINE FENCED.	---
FENCE LINE (SHOW TYPE).	---
SLOPE LIMIT- TOP OF CUT.	---
SLOPE LIMIT- TOE OF FILL.	---
STATE AND NATIONAL LINE.	---
COUNTY LINE.	---
TOWNSHIP LINE.	---
FOREST OR PARK BOUNDARY.	---
SECTION LINE.	---
1/4 SECTION LINE.	---
1/16 SECTION LINE.	---
UNFENCED PROPERTY.	---
GOVERNMENT MEANDER LINE.	---
FOUND SECTION CORNERS.	---
PROJECTED SECTION CORNERS.	---
FOUND 1/4 CORNERS.	---
PROJECTED 1/4 CORNERS.	---
CENTER OF SECTION.	---
EXISTING ROAD.	---
RAILROAD (NAME).	---
EXISTING POWER POLES.	---
RELOCATED POWER POLES.	---
EXISTING TEL. OR TEL. POLES.	---
RELOCATED TEL. OR TEL. POLES.	---
EXISTING JOINT USE POWER & TEL. POLES.	---
RELOCATED JOINT USE POWER & TEL. POLES.	---
TEL. OR TEL. OR POWER POLES TO BE MOVED.	---
EXISTING TOWER (STEEL).	---
RELOCATED TOWER (STEEL).	---
NEW PIPES.	---
OLD PIPES IN PLACE.	---
CHANNEL CHANGES.	---
EXISTING GUARD RAIL.	---
PROPOSED GUARD RAIL.	---
MATERIALS TEST HOLE & NUMBER.	---
STEAMS WITH BRIDGE.	---
INTERMITTENT STREAMS.	---
TRIANGULATION STATION "P" LINE POINT.	---

INDEX		
PARCEL NO.	OWNERSHIP	SHEET NO.
1	Burlington Northern Inc.	5
2	R. V. Ranch	5
3	Hugh G. King	5 & 6
4	R. V. Ranch	6
5	Howard L. & Irene P. Wells	6
6	Wm. L. McIntosh, Jr.	6 & 7
7	Howard L. & Irene P. Wells	6
8	R. V. Ranch	7-12
9	United States Government	12 & 13

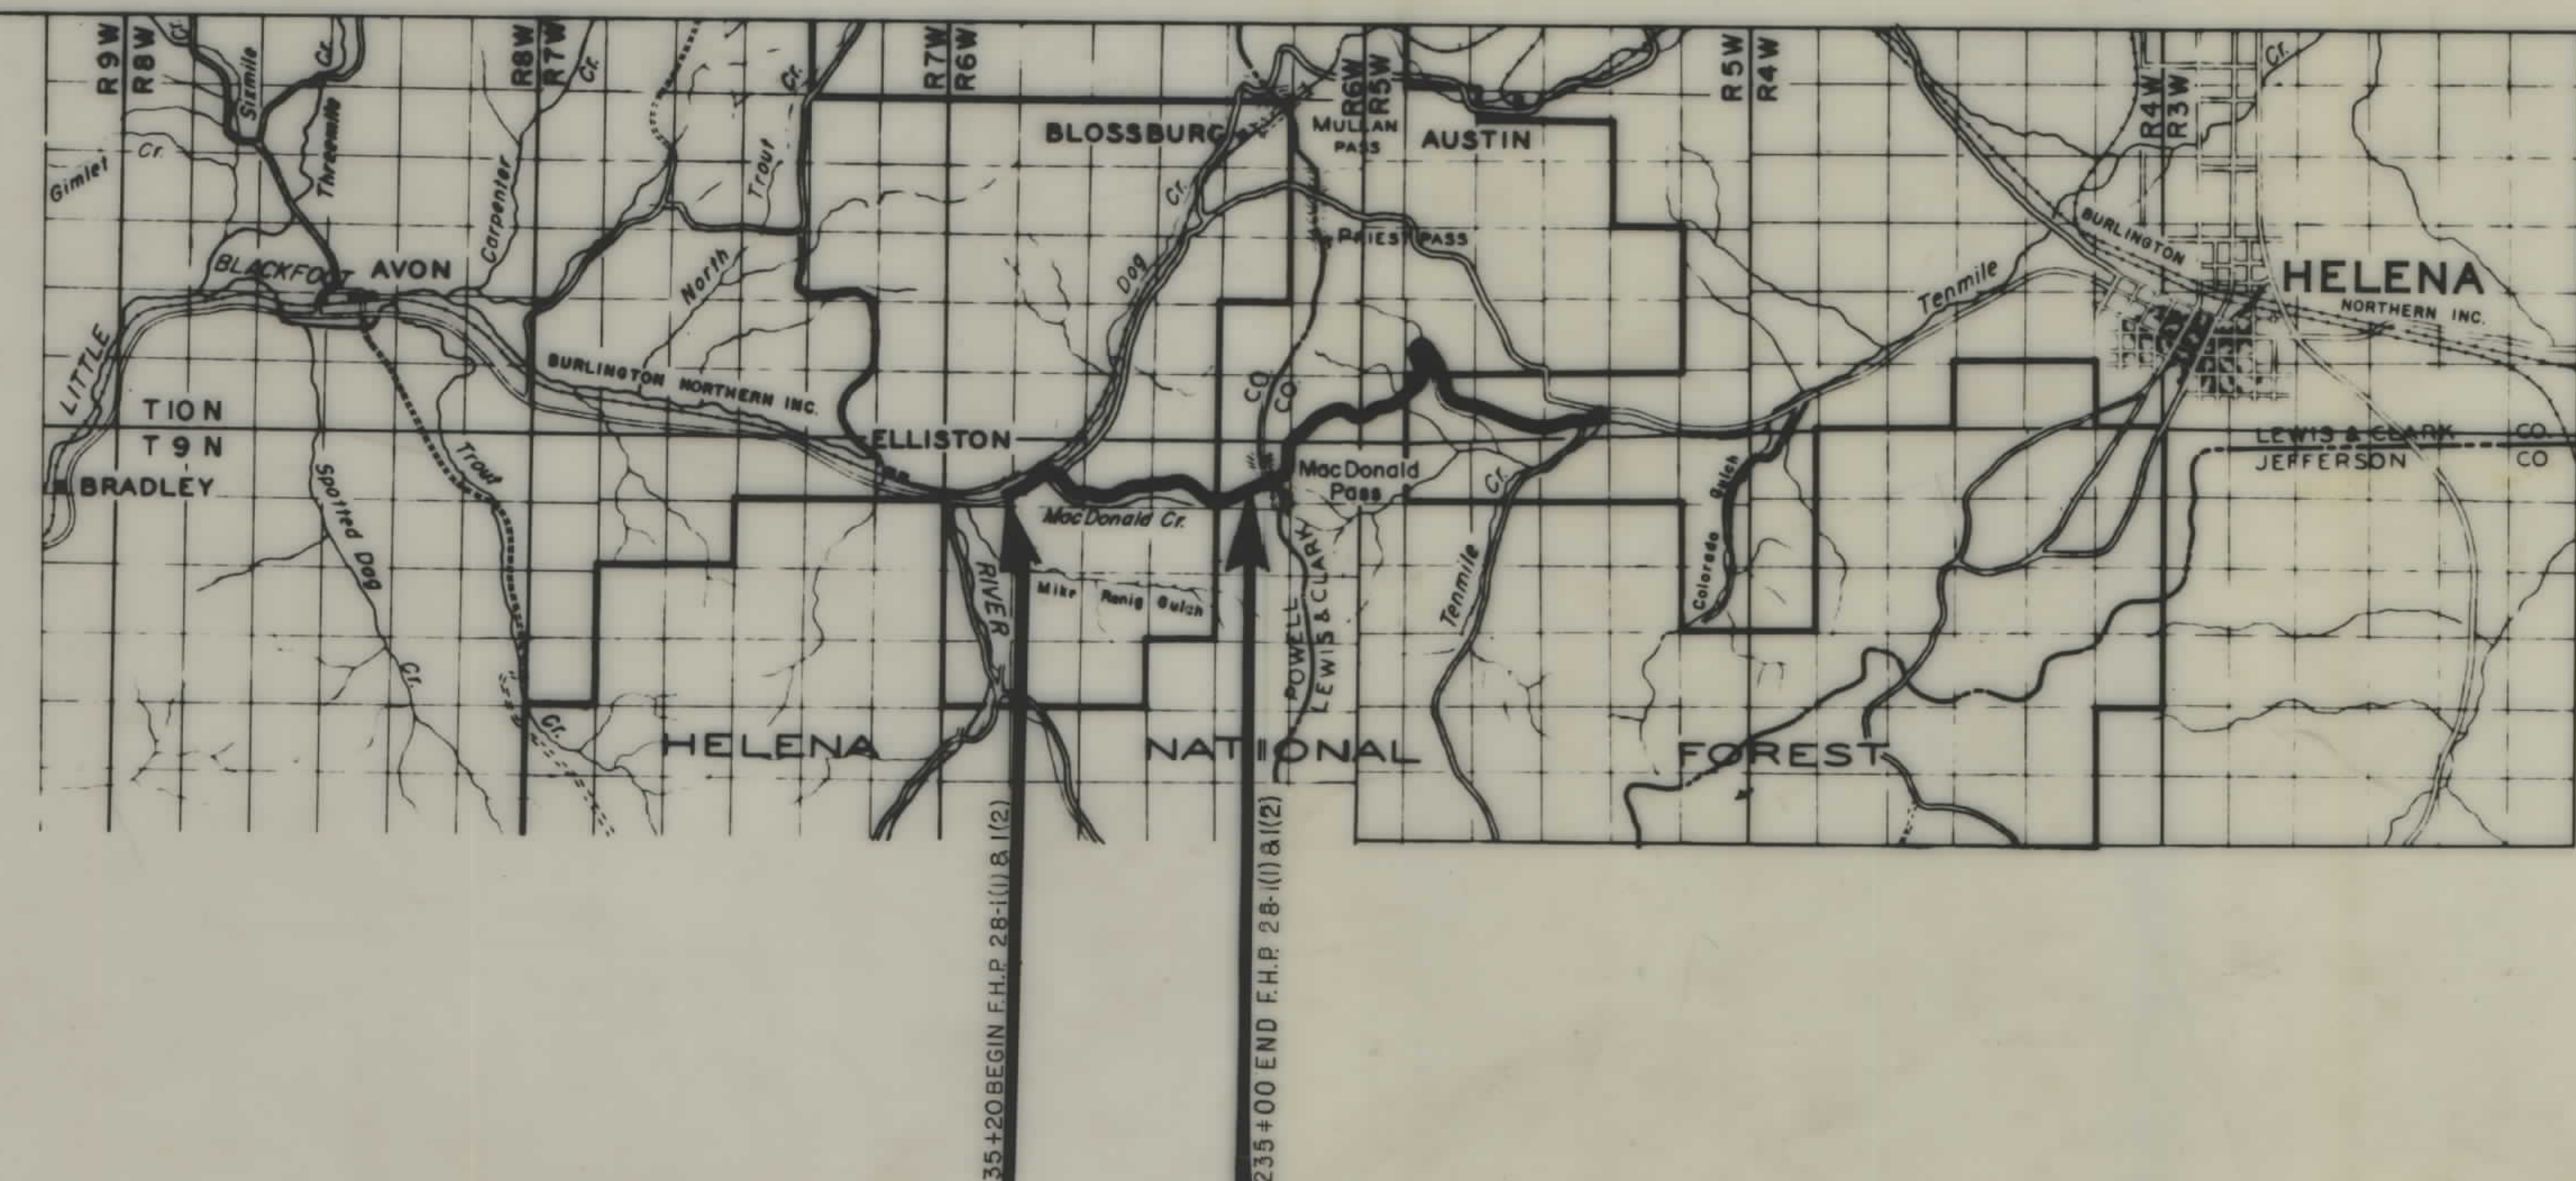

LEGEND					
---	APPROX. RTE.	---	ESTAB. RTE.	---	GRADED
---		---		---	BASE
---		---		---	B. S. T.
---		---		---	BIT. SURF.
---		---		---	PAVED

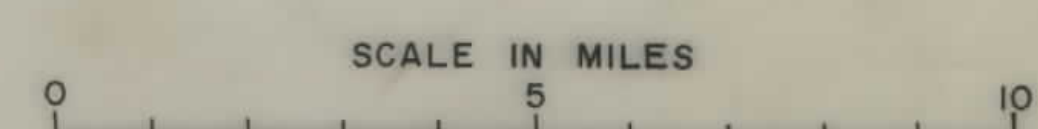

STATE OF MONTANA
DEPARTMENT OF HIGHWAYS.

APPROVED: _____ 19 ____

H.J. ANDERSON
DIRECTOR OF HIGHWAYS
BY *Jack R. Beckert*
ACTING ADMINISTRATOR
ENGINEERING DIVISION

U.S. DEPARTMENT OF TRANSPORTATION
FEDERAL HIGHWAY ADMINISTRATION



APPROVED: _____

DIVISION ENGINEER _____ DATE _____

U.S. DEPARTMENT OF TRANSPORTATION
FEDERAL HIGHWAY ADMINISTRATION

STW 4-19-72 Auth. To Acq. 2-15-72



FED. ROAD DIST. NO.	STATE	FEDERAL AID PROJECT NUMBERS		STATE NO.	SHEET NO.	TOTAL SHEETS
		CONST. NO.	R/W NO.			
8	MONT.	28-1(1) & 1(2)	RF 249 (25)		2	12

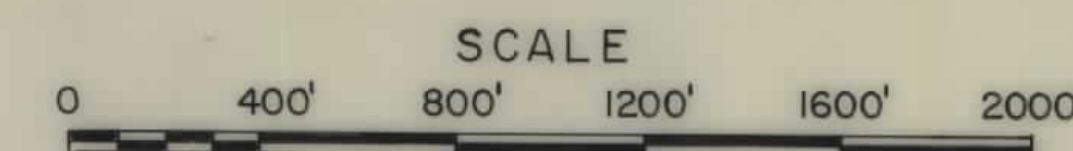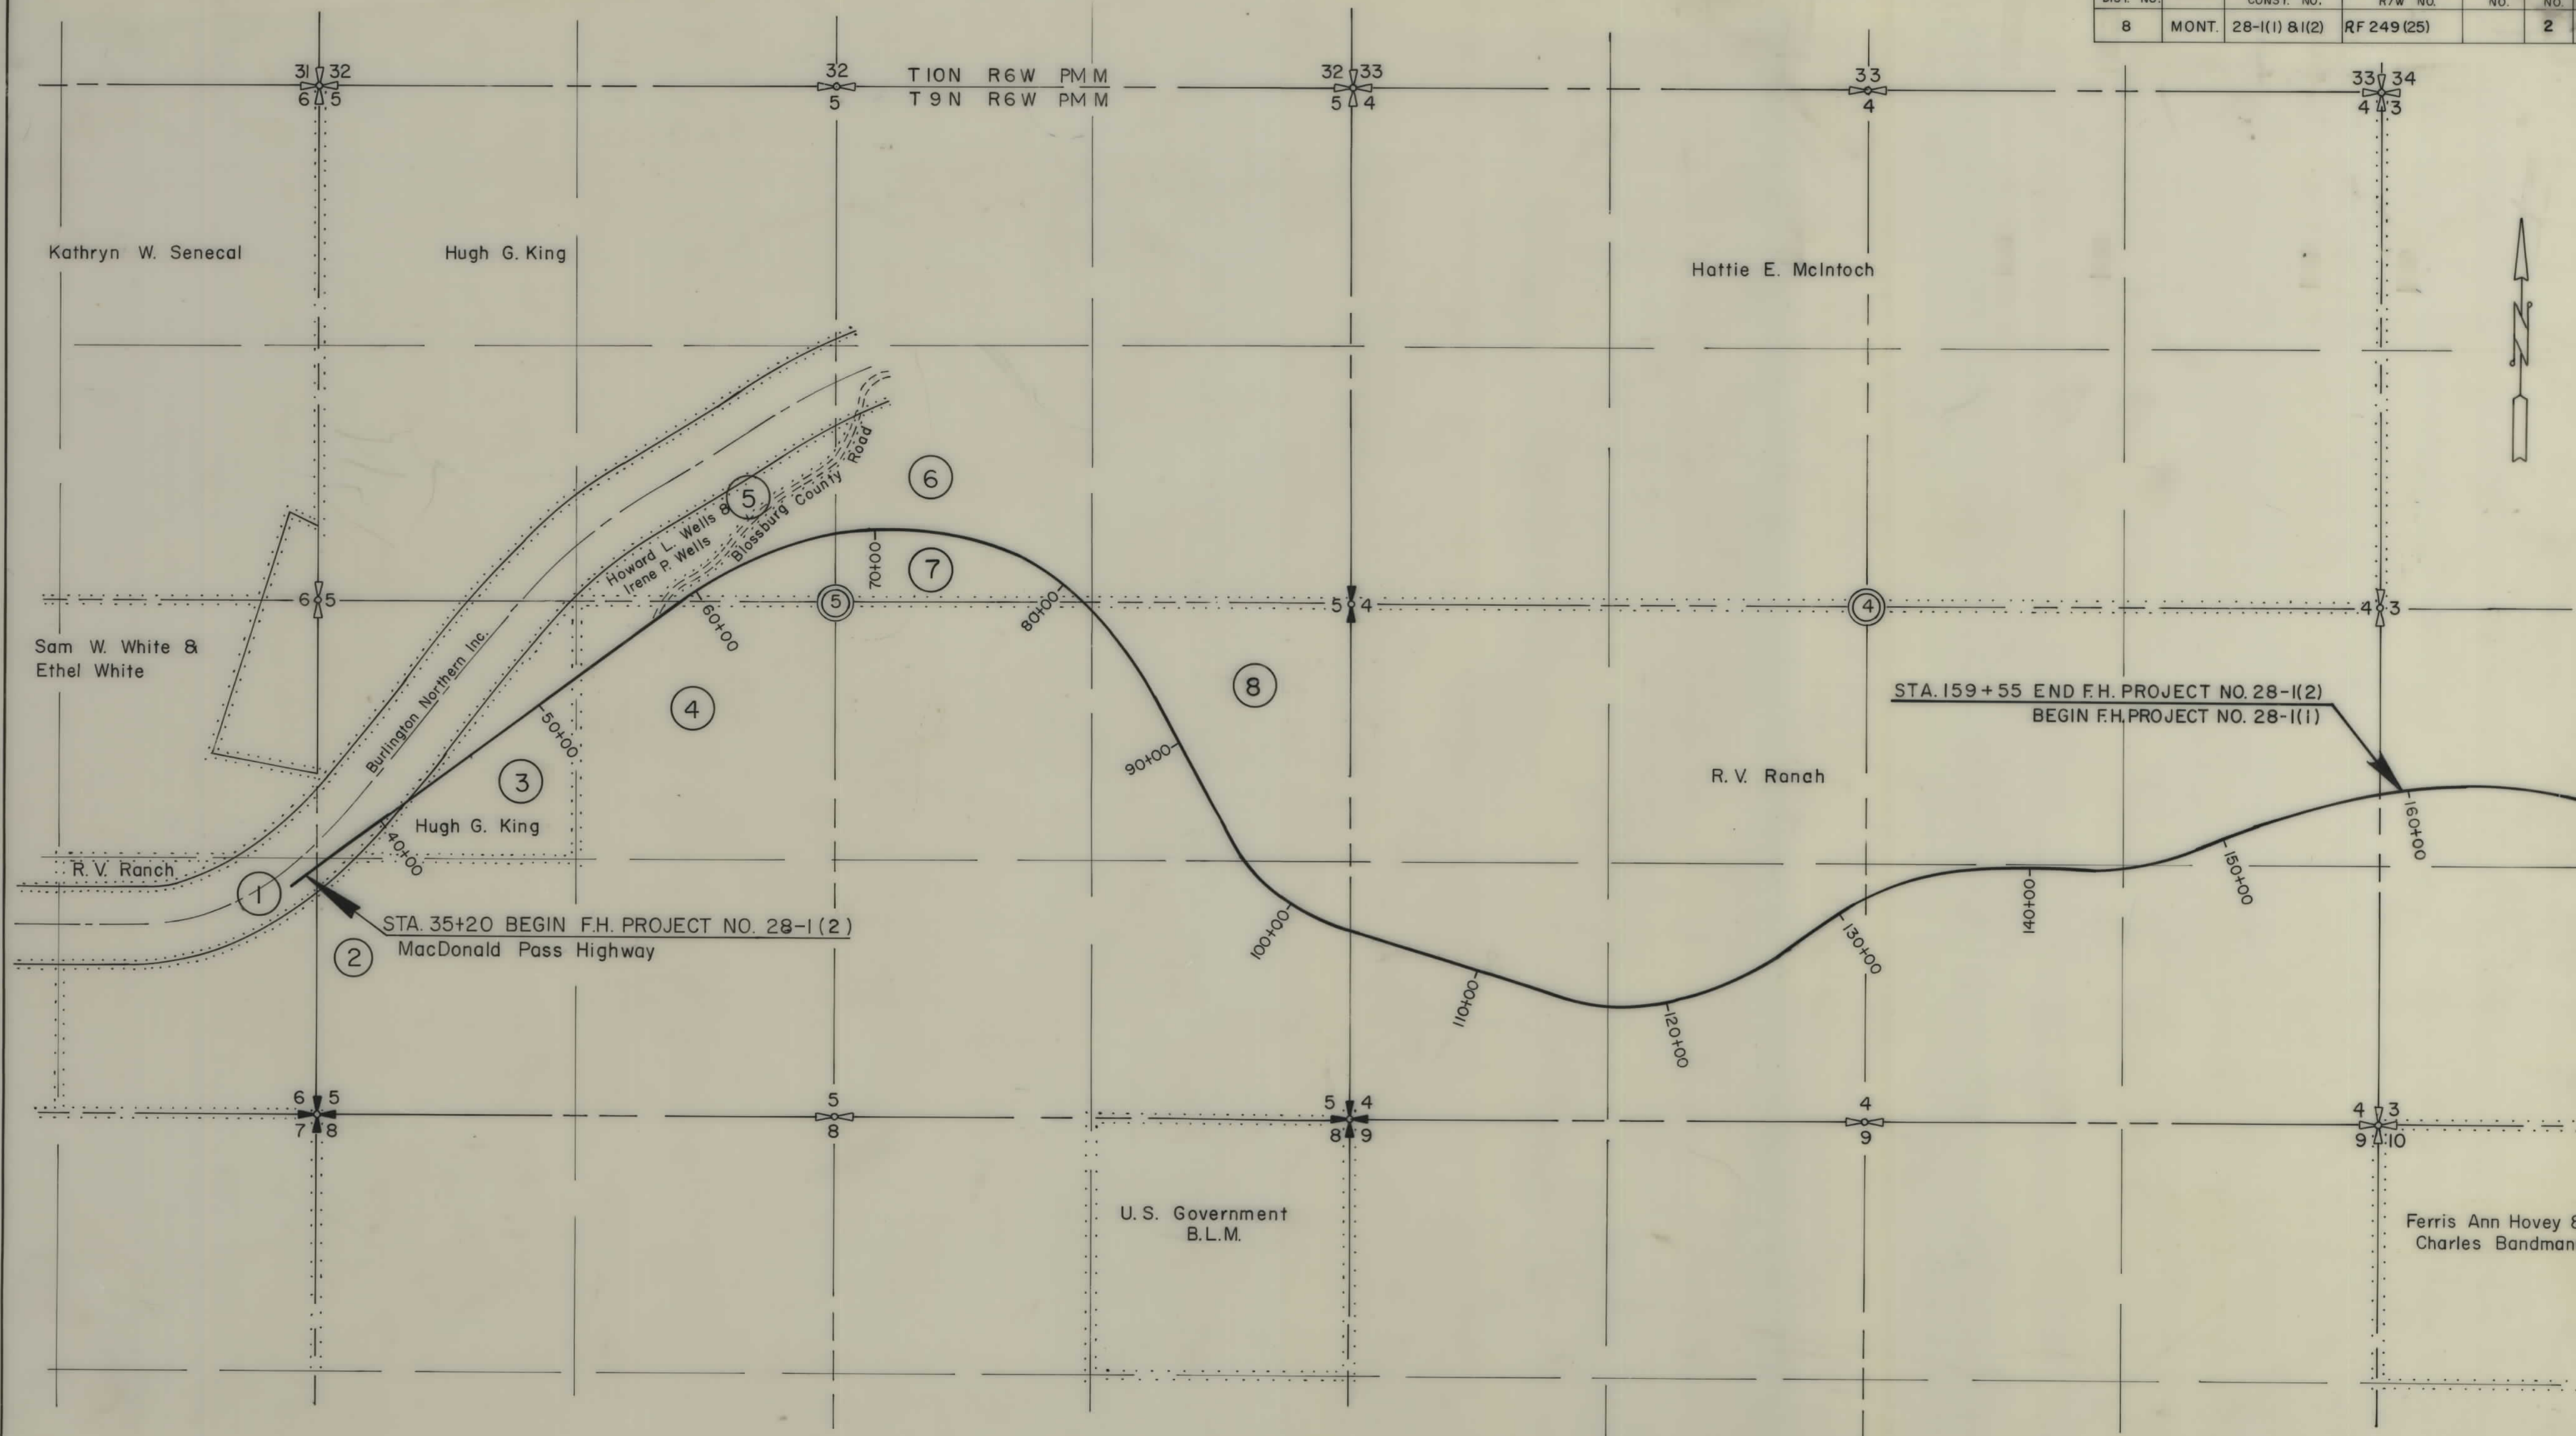

VICINITY AND TOTAL
PARCEL DETAIL MAP

SHEET 1 OF 2

FED. ROAD DIST. NO.	STATE	FEDERAL AID PROJECT NUMBERS		STATE NO.	SHEET NO.	TOTAL SHEETS
		CONST. NO.	R/W NO.			
8	MONT.	28-1(1)&1(2)	RF 249 (25)		3	12

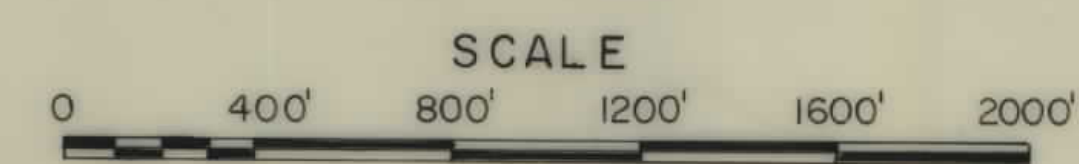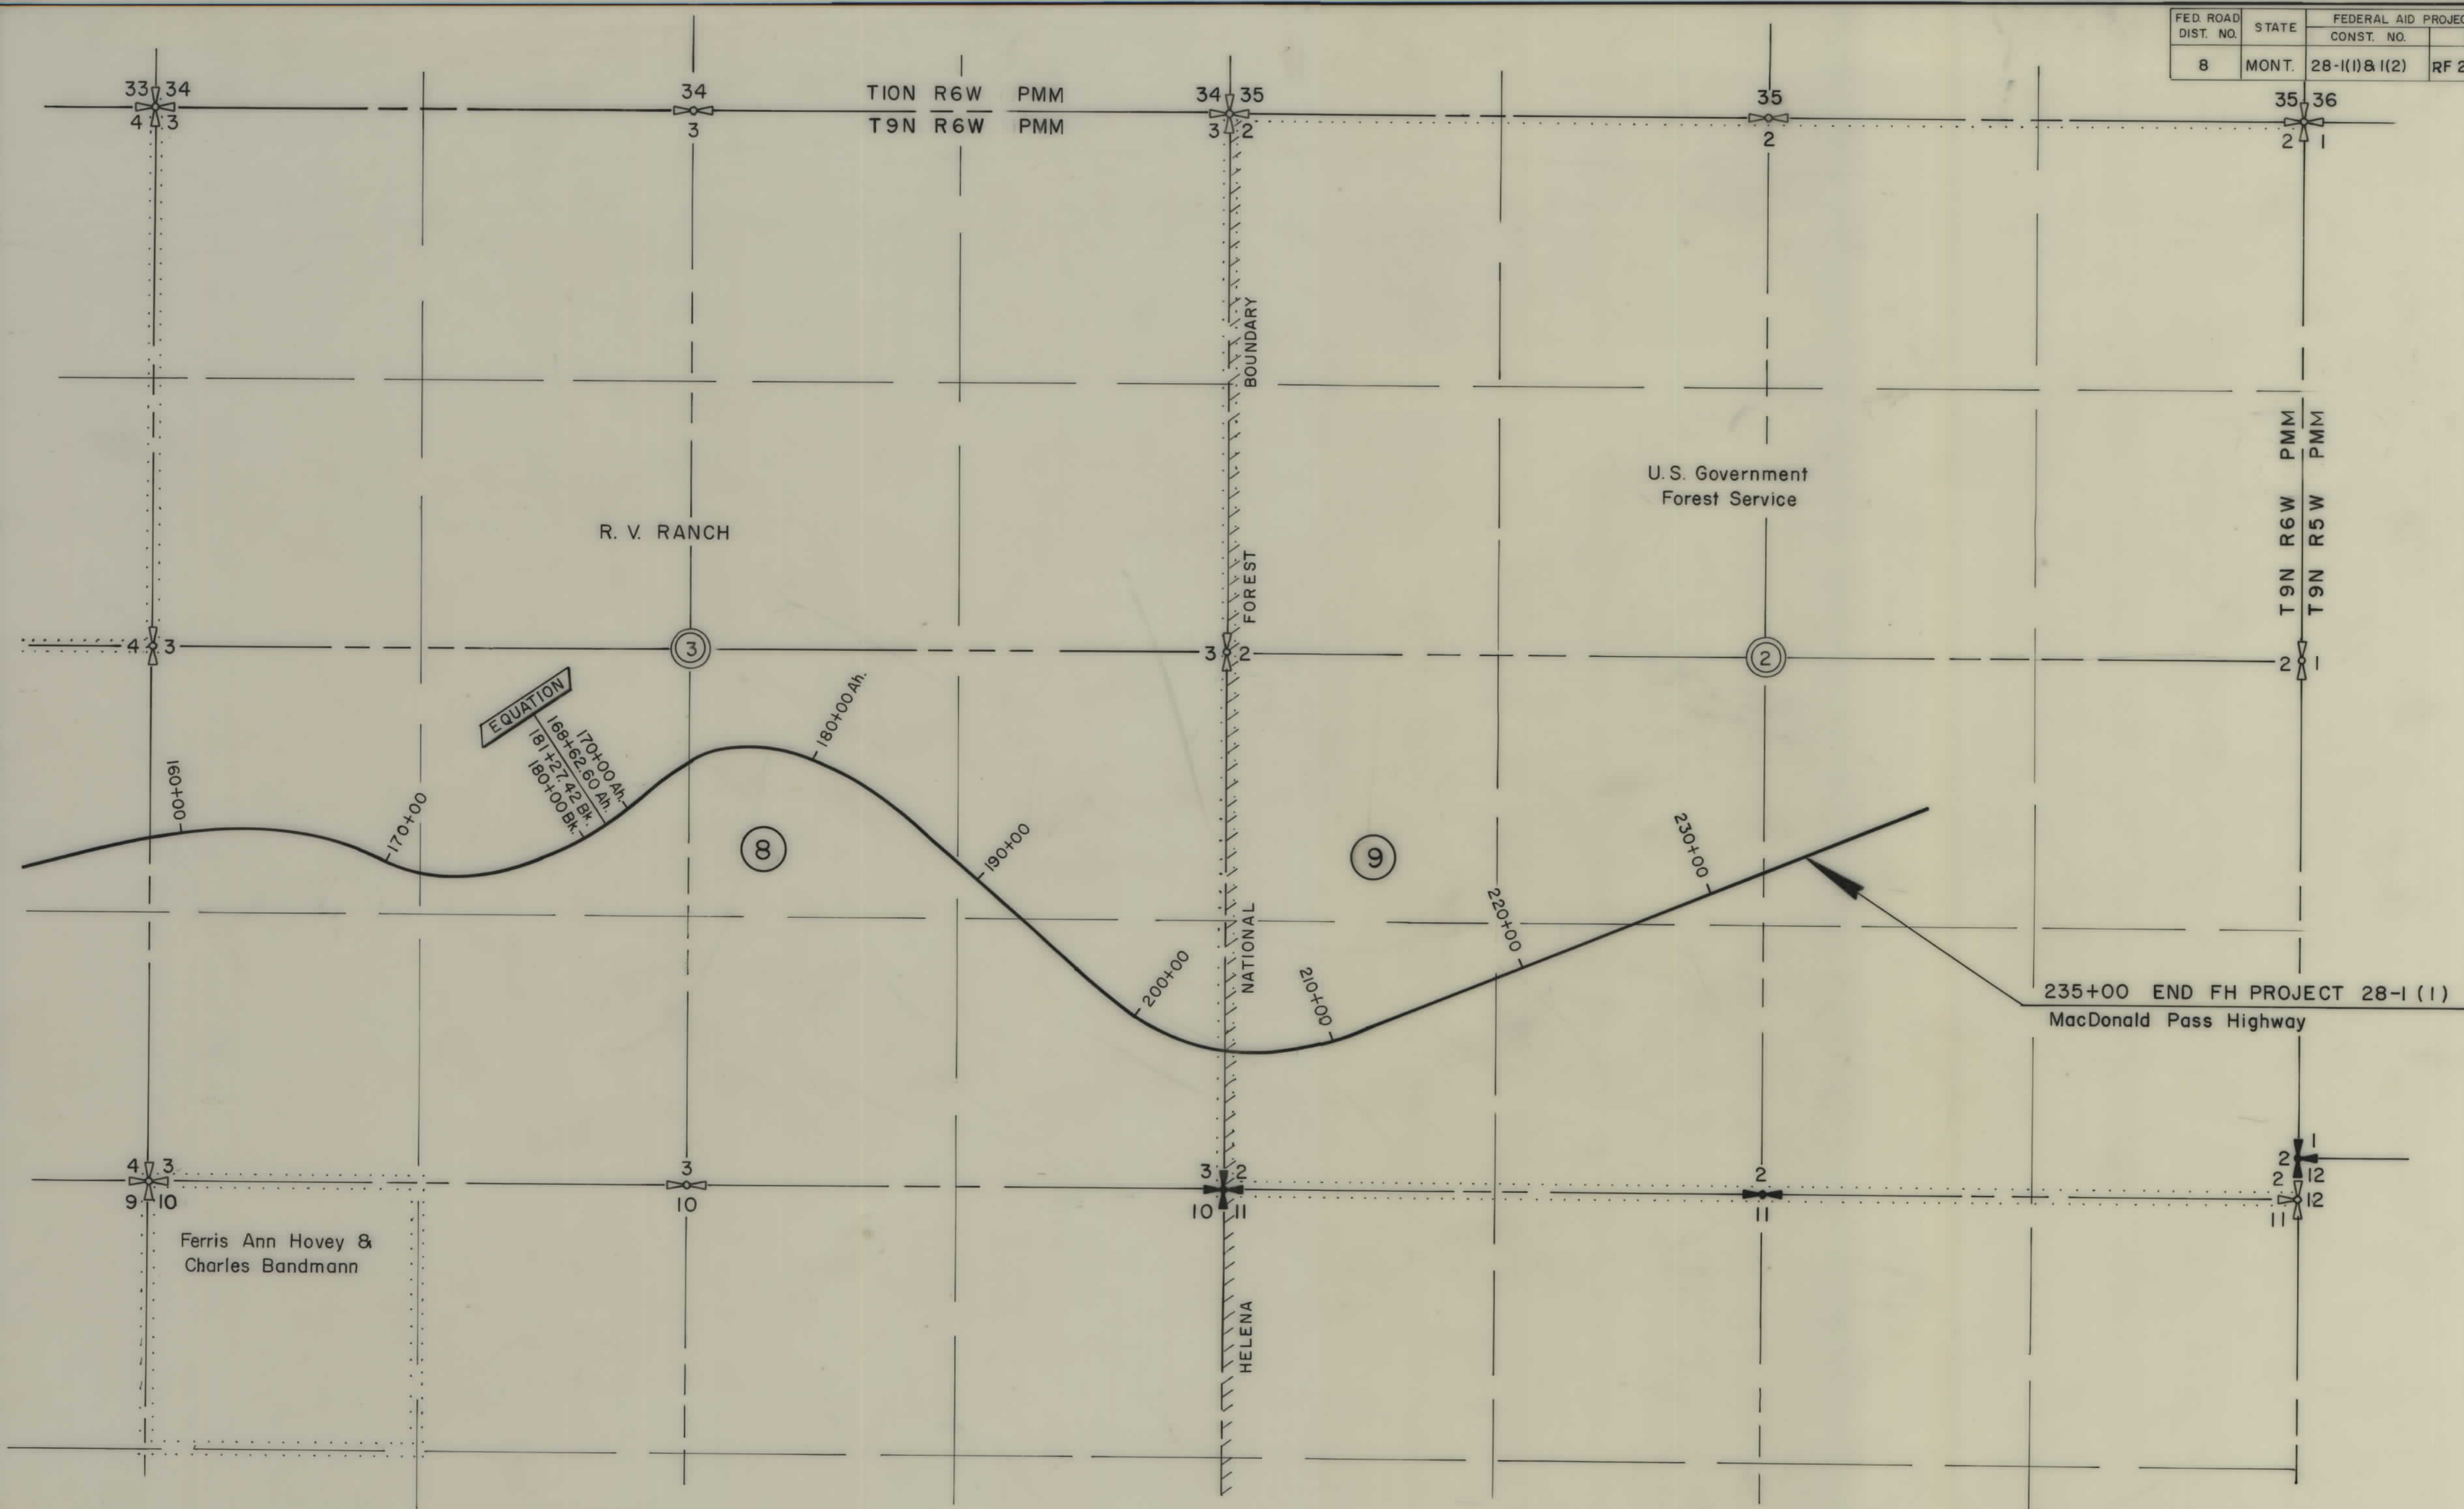

VICINITY AND TOTAL
PARCEL DETAIL MAP
SHEET 2 OF 2

Auth. To Map 2-15-72
REVISED STATE 3-5-76

FED. ROAD DIST. NO.	STATE	FED. AID PROJECT NUMBERS		STATE NO.	SHEET NO.	TOTAL SHEETS
		CONST. NO.	R/W NO.			
8	MONT.	28-1(1) & 1(2)	RF249(25)		4	12

-  Power Pole
-  Telephone Poles
-  Electric Street Light
-  Sign
-  Post

SE $\frac{1}{4}$ SE $\frac{1}{4}$ SEC. 6
R. V. RANCH

35+20 BEGIN PROJECT FHP 28-1(2)
MACDONALD PASS HIGHWAY


The construction limits on these plans do not include slope rounding.

SLOPE LIMITS TOP OF CUT _____ TOE OF FILL ----- MAP TRANS. TO R/W _____ MAP REVISED _____ STATE <u>3-1-72</u> <u>4-17-72</u> <u>4-19-72</u> <u>6-22-72</u> B.P.R. APPROVAL <u>Av'ty</u> To <u>Acq</u> <u>2-15-72</u>	STATE OF MONTANA STATE HIGHWAY COMMISSION LAND REQUIRED FOR RIGHT OF WAY POWELL COUNTY SCALE 1"=100' MAP COMPLETED _____
---	--

OWNERSHIPS									
PARCEL	NAME	ADDRESS	TOTAL AREA	GROSS TAKING	LT-REMAINDER-RT	P.T.W. ACREAGE	NET TAKE ACREAGE	PERMIT ACREAGE	EASEMENT ACREAGE
3	Hugh G. King		254.92	7.00	241.43	8.72	2.23	4.77	0.25 Ac.
4	R.V. Ranch		6512.26	4.71	0.48	*	1.29	3.42	0.08
5	Howard L. & Irene P. Wells		15±	0.12	±5	0	0.07	0.05	0
6	Wm. L. McIntosh, Jr.		"See Sheet No. 7 for Areas"						
7	Howard L. & Irene P. Wells		15±	4.44	0	6.03	2.25	2.19	0.09

* See sheet number 12 for remainder right


FED. ROAD DIST. NO.	STATE	FED. AID PROJECT NUMBERS		STATE NO.	SHEET NO.	TOTAL SHEETS
		CONST. NO.	R/W NO.			
8	MONT.	28-1(1) & (2)	RF 249 (25)		5	12

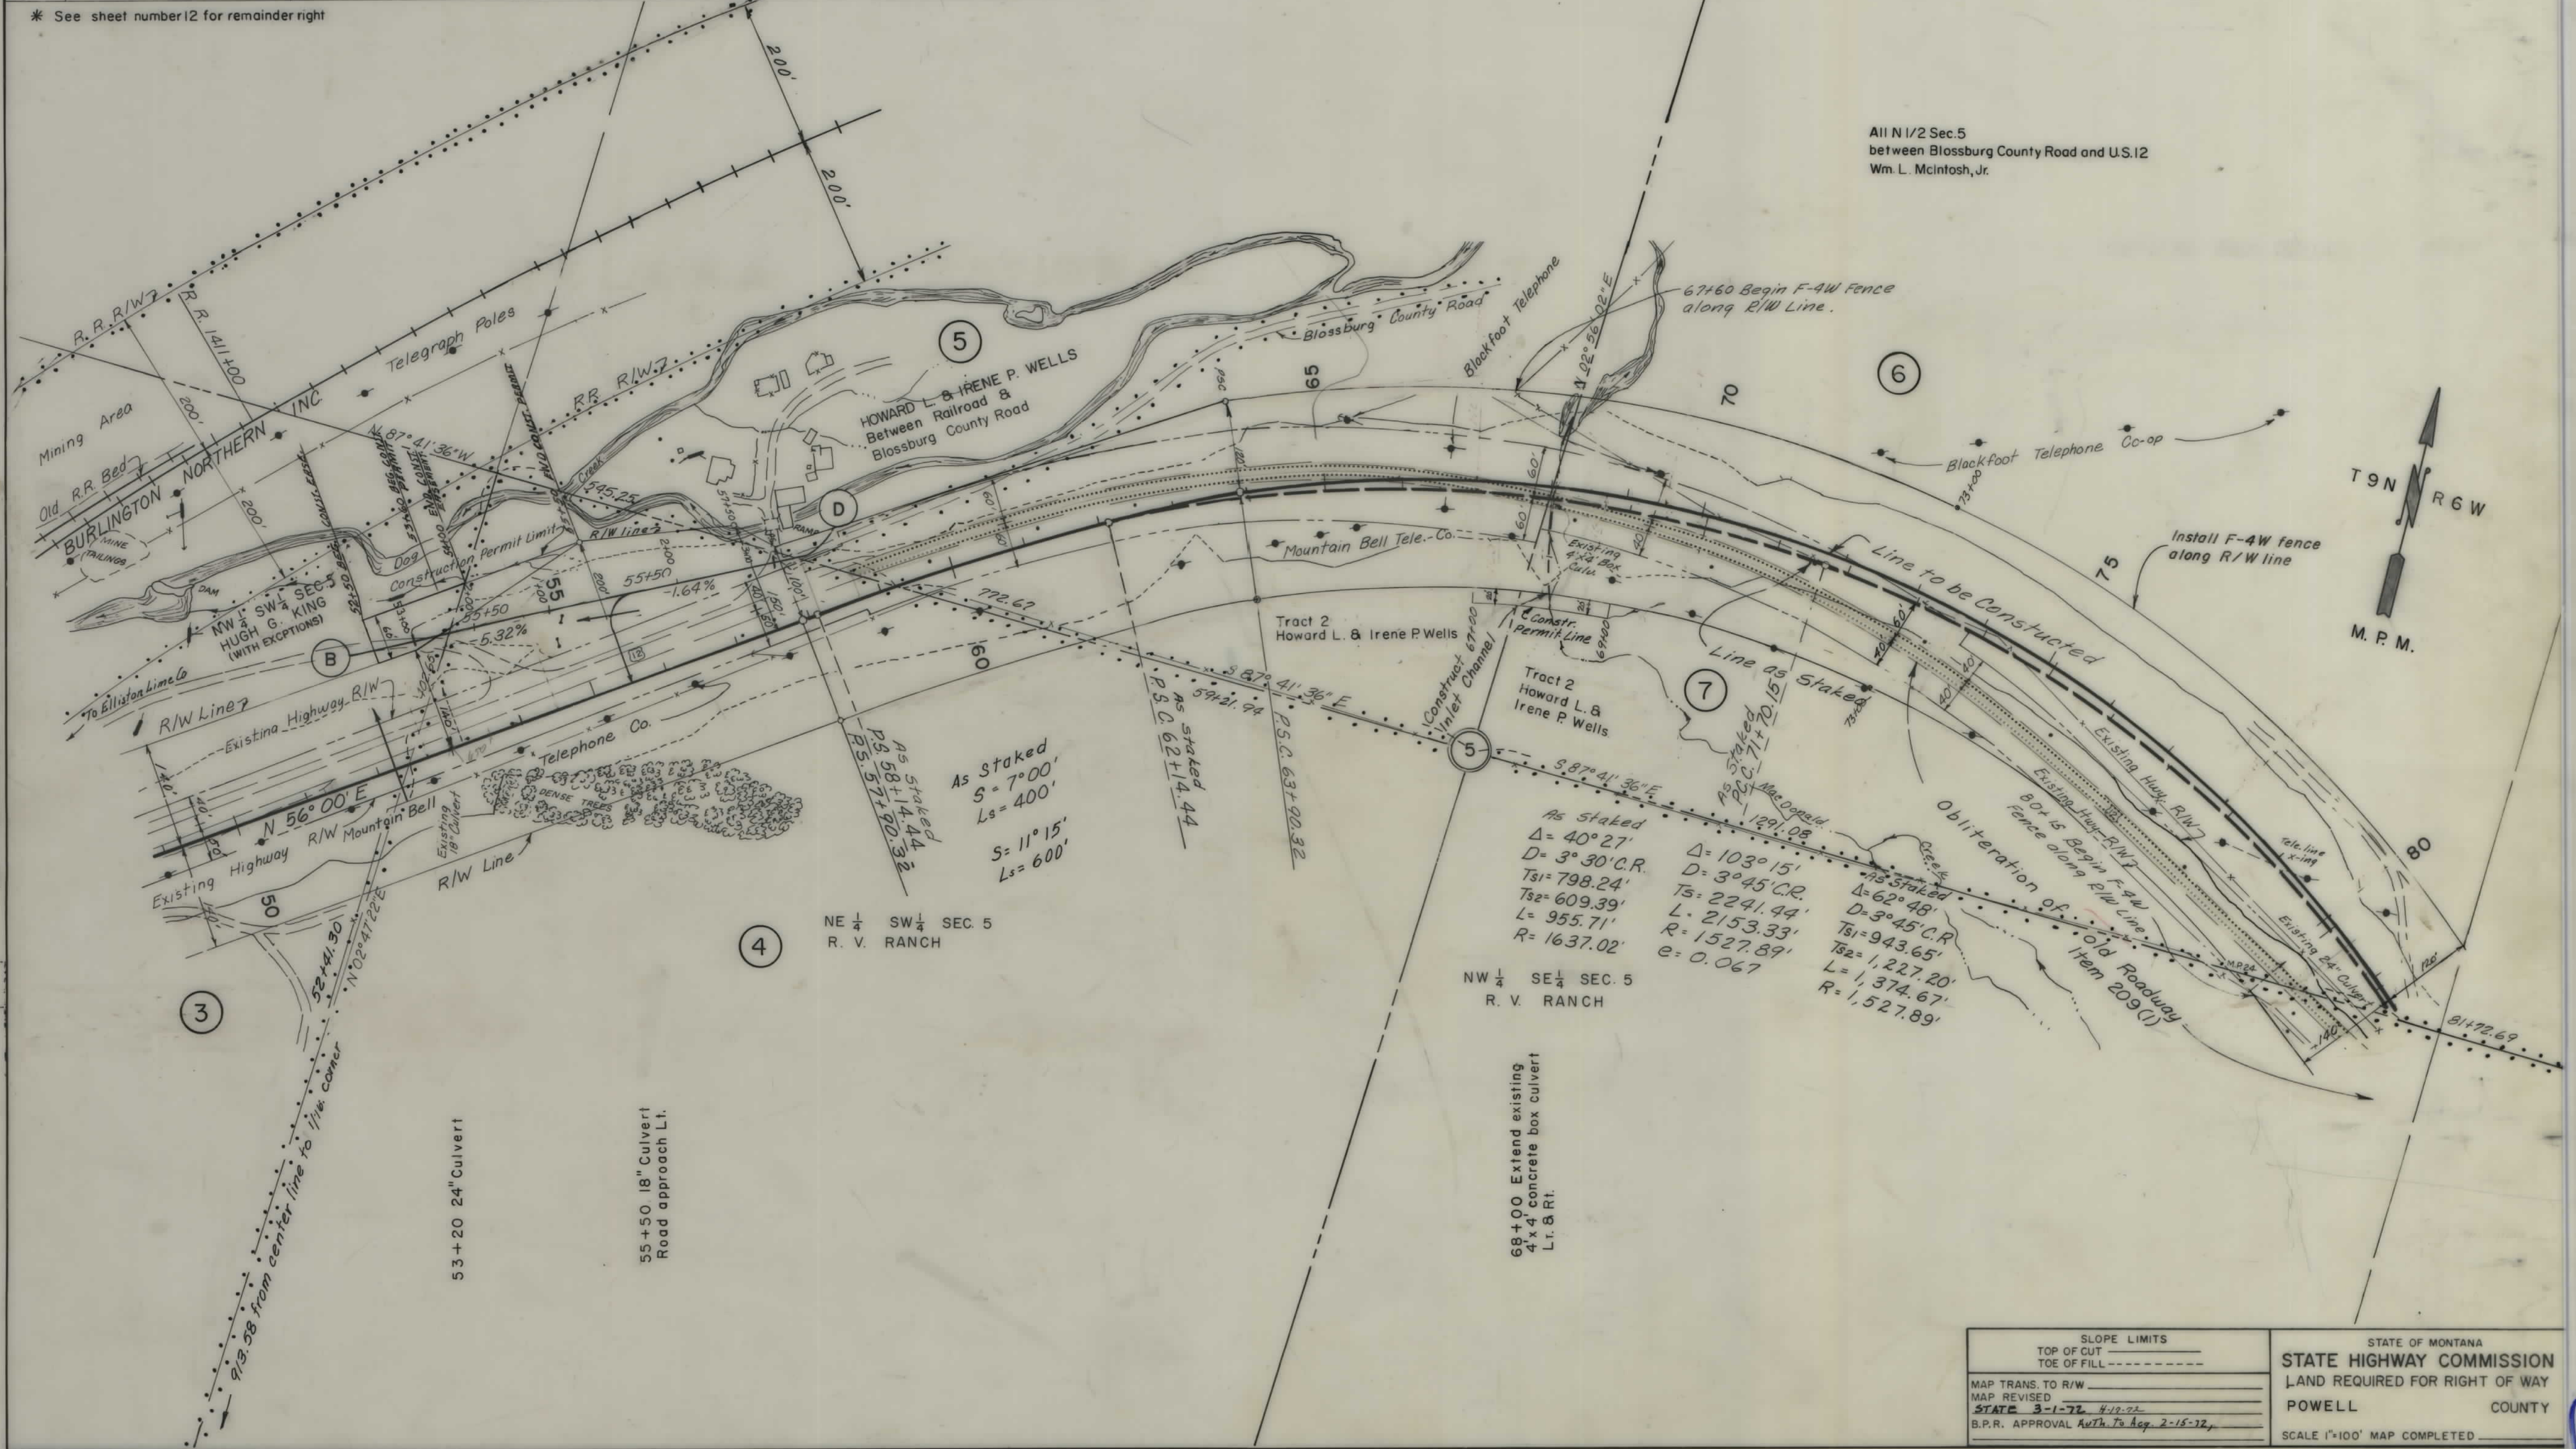

SLOPE LIMITS		STATE OF MONTANA	
TOP OF CUT	-----	STATE HIGHWAY COMMISSION	
TOE OF FILL	-----	LAND REQUIRED FOR RIGHT OF WAY	
MAP TRANS. TO R/W		POWELL COUNTY	
MAP REVISED		SCALE 1"=100' MAP COMPLETED	
STATE 3-1-72 4-12-72			
B.P.R. APPROVAL AUTH. TO REG. 2-15-72			

OWNERSHIPS								
PARCEL	NAME	ADDRESS	TOTAL AREA	GROSS TAKING	LT-REMAINDER-RT	P.T.W. ACREAGE	NET TAKE ACREAGE	PERMIT ACREAGE
6	Wm. L. McIntosh, Jr.		1789.70	8.09	1781.61	0	2.65	5.44
8	R. V. Ranch		See Sheet No. 12 for Areas					

FED. ROAD DIST. NO.	STATE	FED. AID PROJECT NUMBERS		STATE NO.	SHEET NO.	TOTAL SHEETS
		CONST. NO.	R/W NO.			
8	MONT.	28-1(1) & 1(2)	RF 249 (25)		6	12

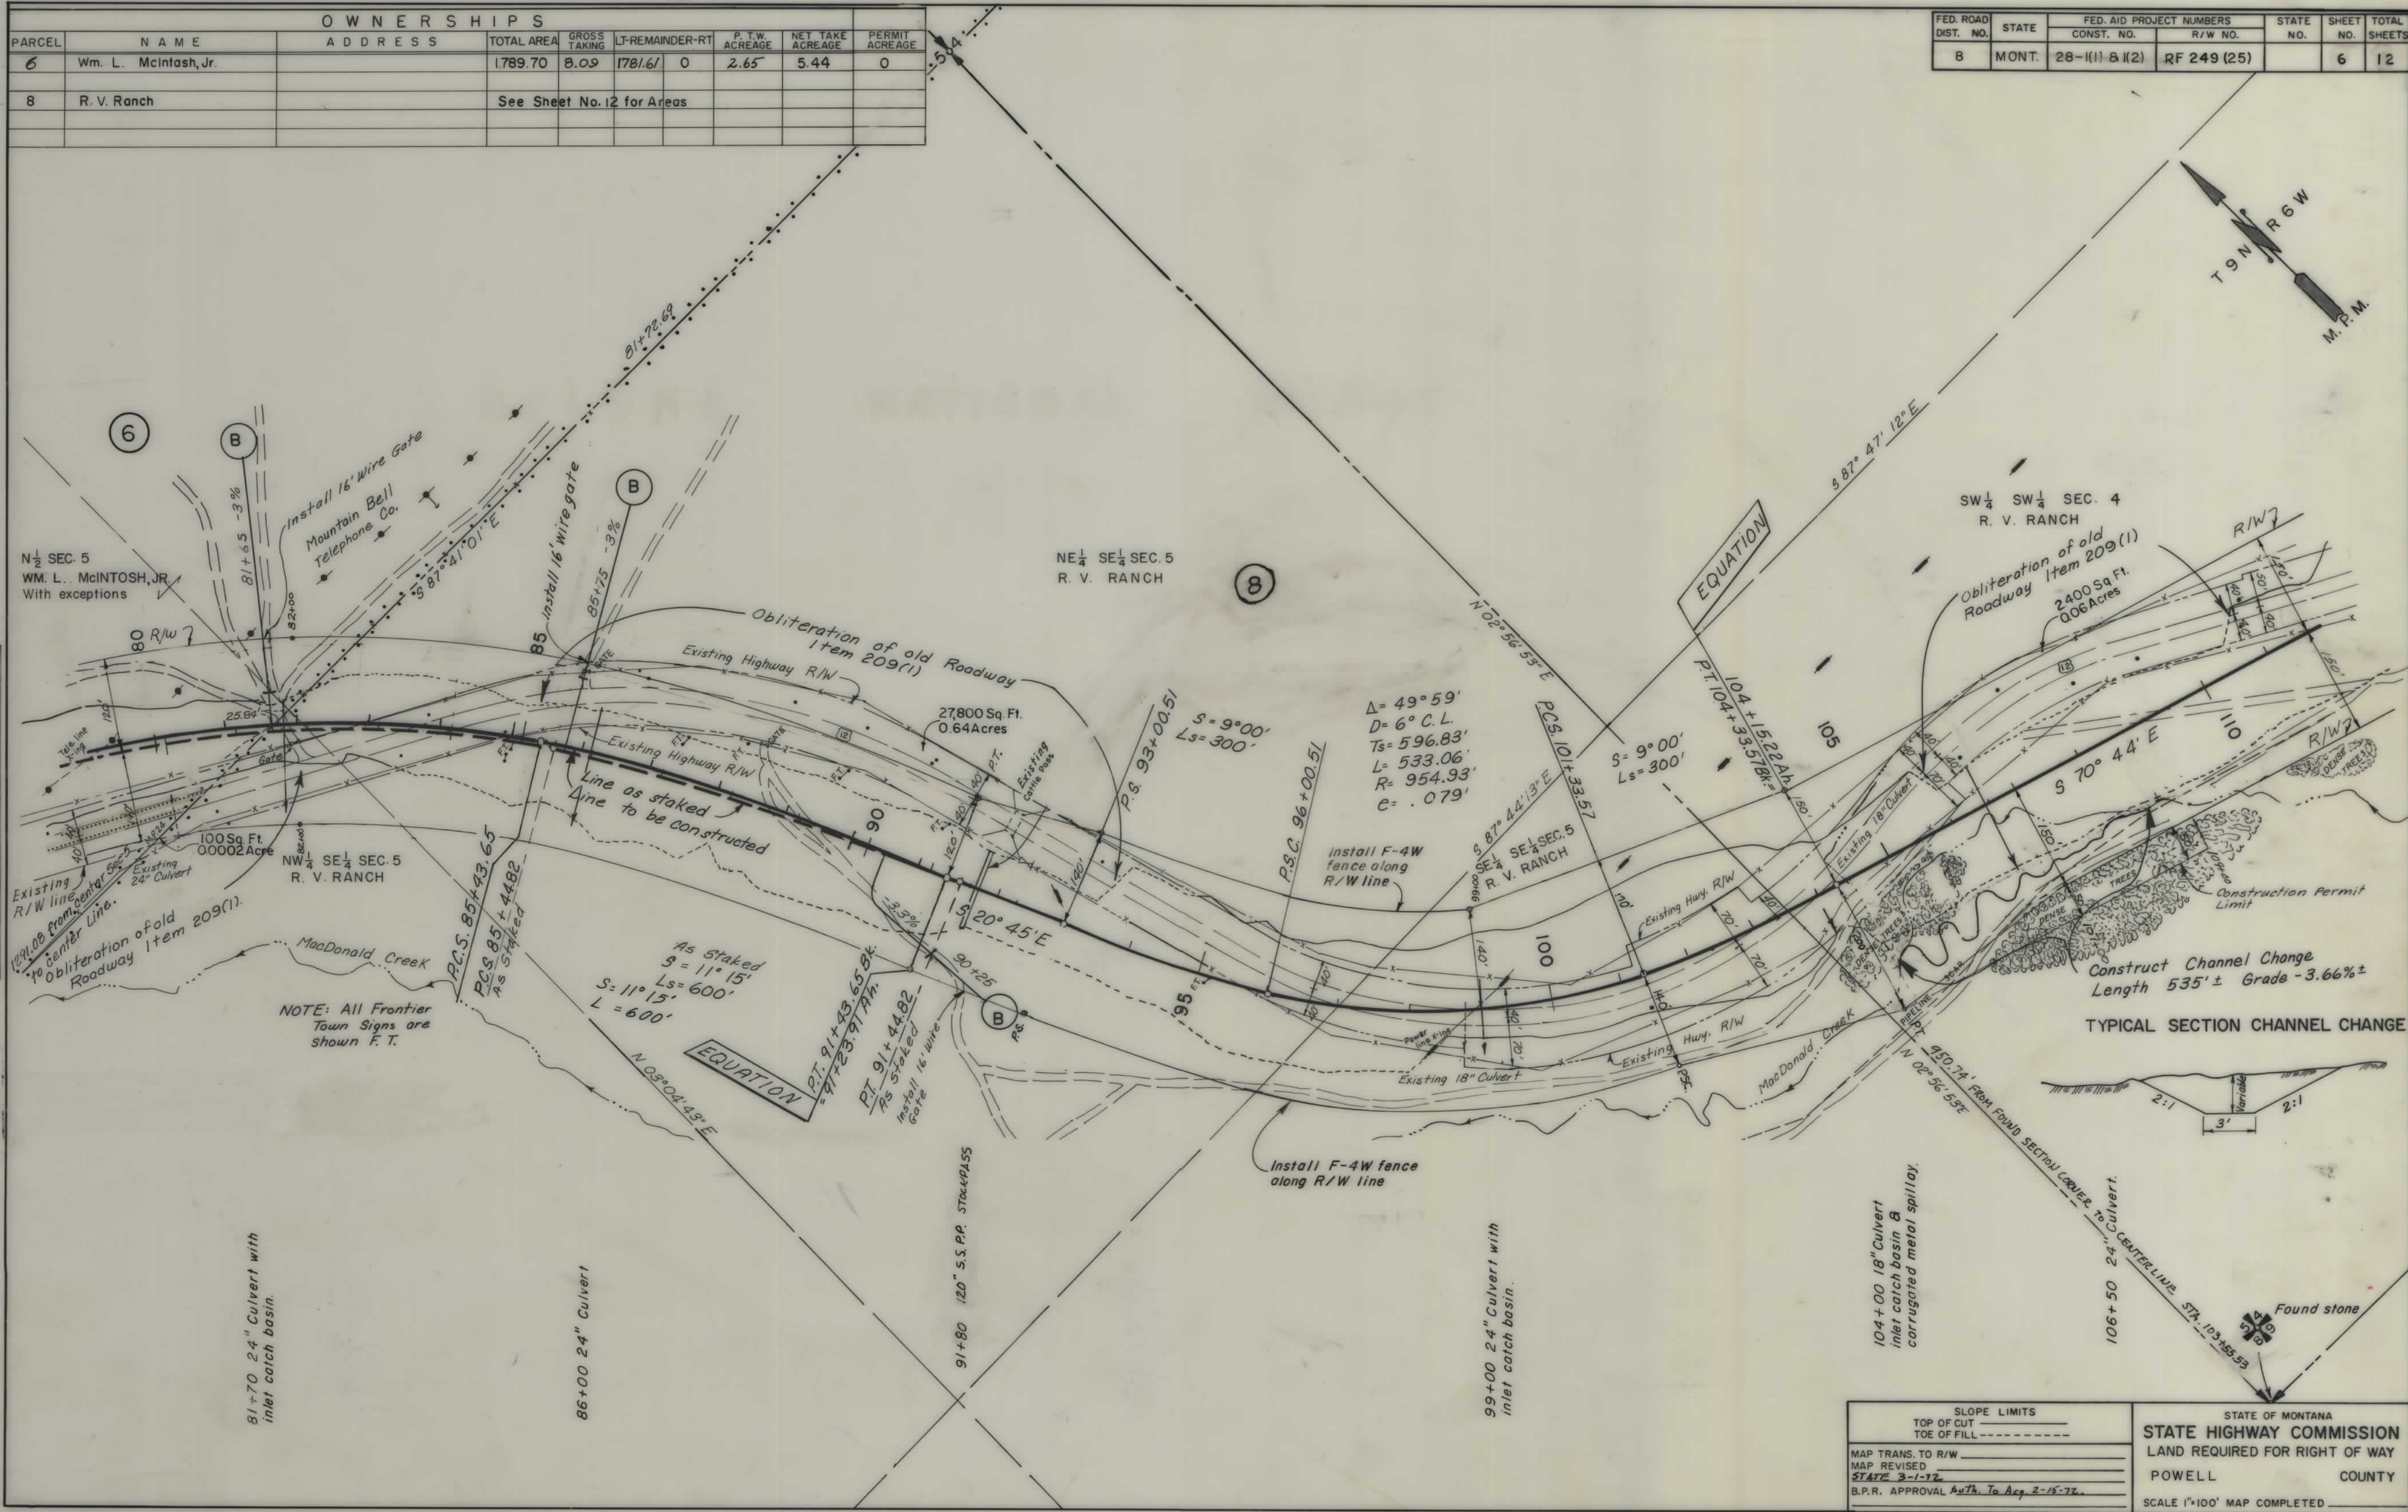


PLAN
NOTE BOOK
No. 1-72
2-1-72
3-1-72
4-1-72
5-1-72
6-1-72
7-1-72
8-1-72
9-1-72
10-1-72
11-1-72
12-1-72

SLOPE LIMITS TOP OF CUT TOE OF FILL		STATE OF MONTANA STATE HIGHWAY COMMISSION LAND REQUIRED FOR RIGHT OF WAY	
MAP TRANS. TO R/W MAP REVISED STATE 3-1-72 B.P.R. APPROVAL AUTH. TO ACQ. 2-15-72		POWELL COUNTY SCALE 1"=100' MAP COMPLETED	

OWNERSHIPS						
PARCEL	NAME	ADDRESS	TOTAL AREA	GROSS TAKING	LT-REMAINDER-RT	P.T.W. ACREAGE
8	R. V. Ranch		See Sheet No. 12 for Areas			

FED. ROAD DIST. NO.	STATE	FED. AID PROJECT NUMBERS		STATE NO.	SHEET NO.	TOTAL SHEETS
8	MONT.	28-1(1) & 1(2)	RF 249 (25)		7	12

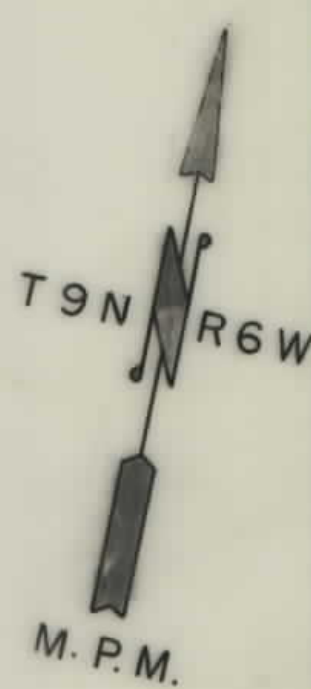


PLAN
NOTE BOOK
No. 9-71

SLOPE LIMITS TOP OF CUT TOE OF FILL		STATE OF MONTANA STATE HIGHWAY COMMISSION LAND REQUIRED FOR RIGHT OF WAY POWELL COUNTY SCALE 1"=100' MAP COMPLETED	
MAP TRANS. TO R/W			
MAP REVISED			
B.P.R. APPROVAL AUTH. TO ACQ. 2-15-72			

OWNERSHIPS						
PARCEL	NAME	ADDRESS	TOTAL AREA	GROSS TAKING	LT-REMAINDER-RT	P.T.W. ACREAGE
8	R.V. Ranch		"See Sheet No. 12 for areas"			

FED. ROAD DIST. NO.	STATE	FED. AID PROJECT NUMBERS		STATE NO.	SHEET NO.	TOTAL SHEETS
		CONST. NO.	R/W NO.			
8	MONT.	28-1(1) & 1(2)	RF 249 (25)		9	12

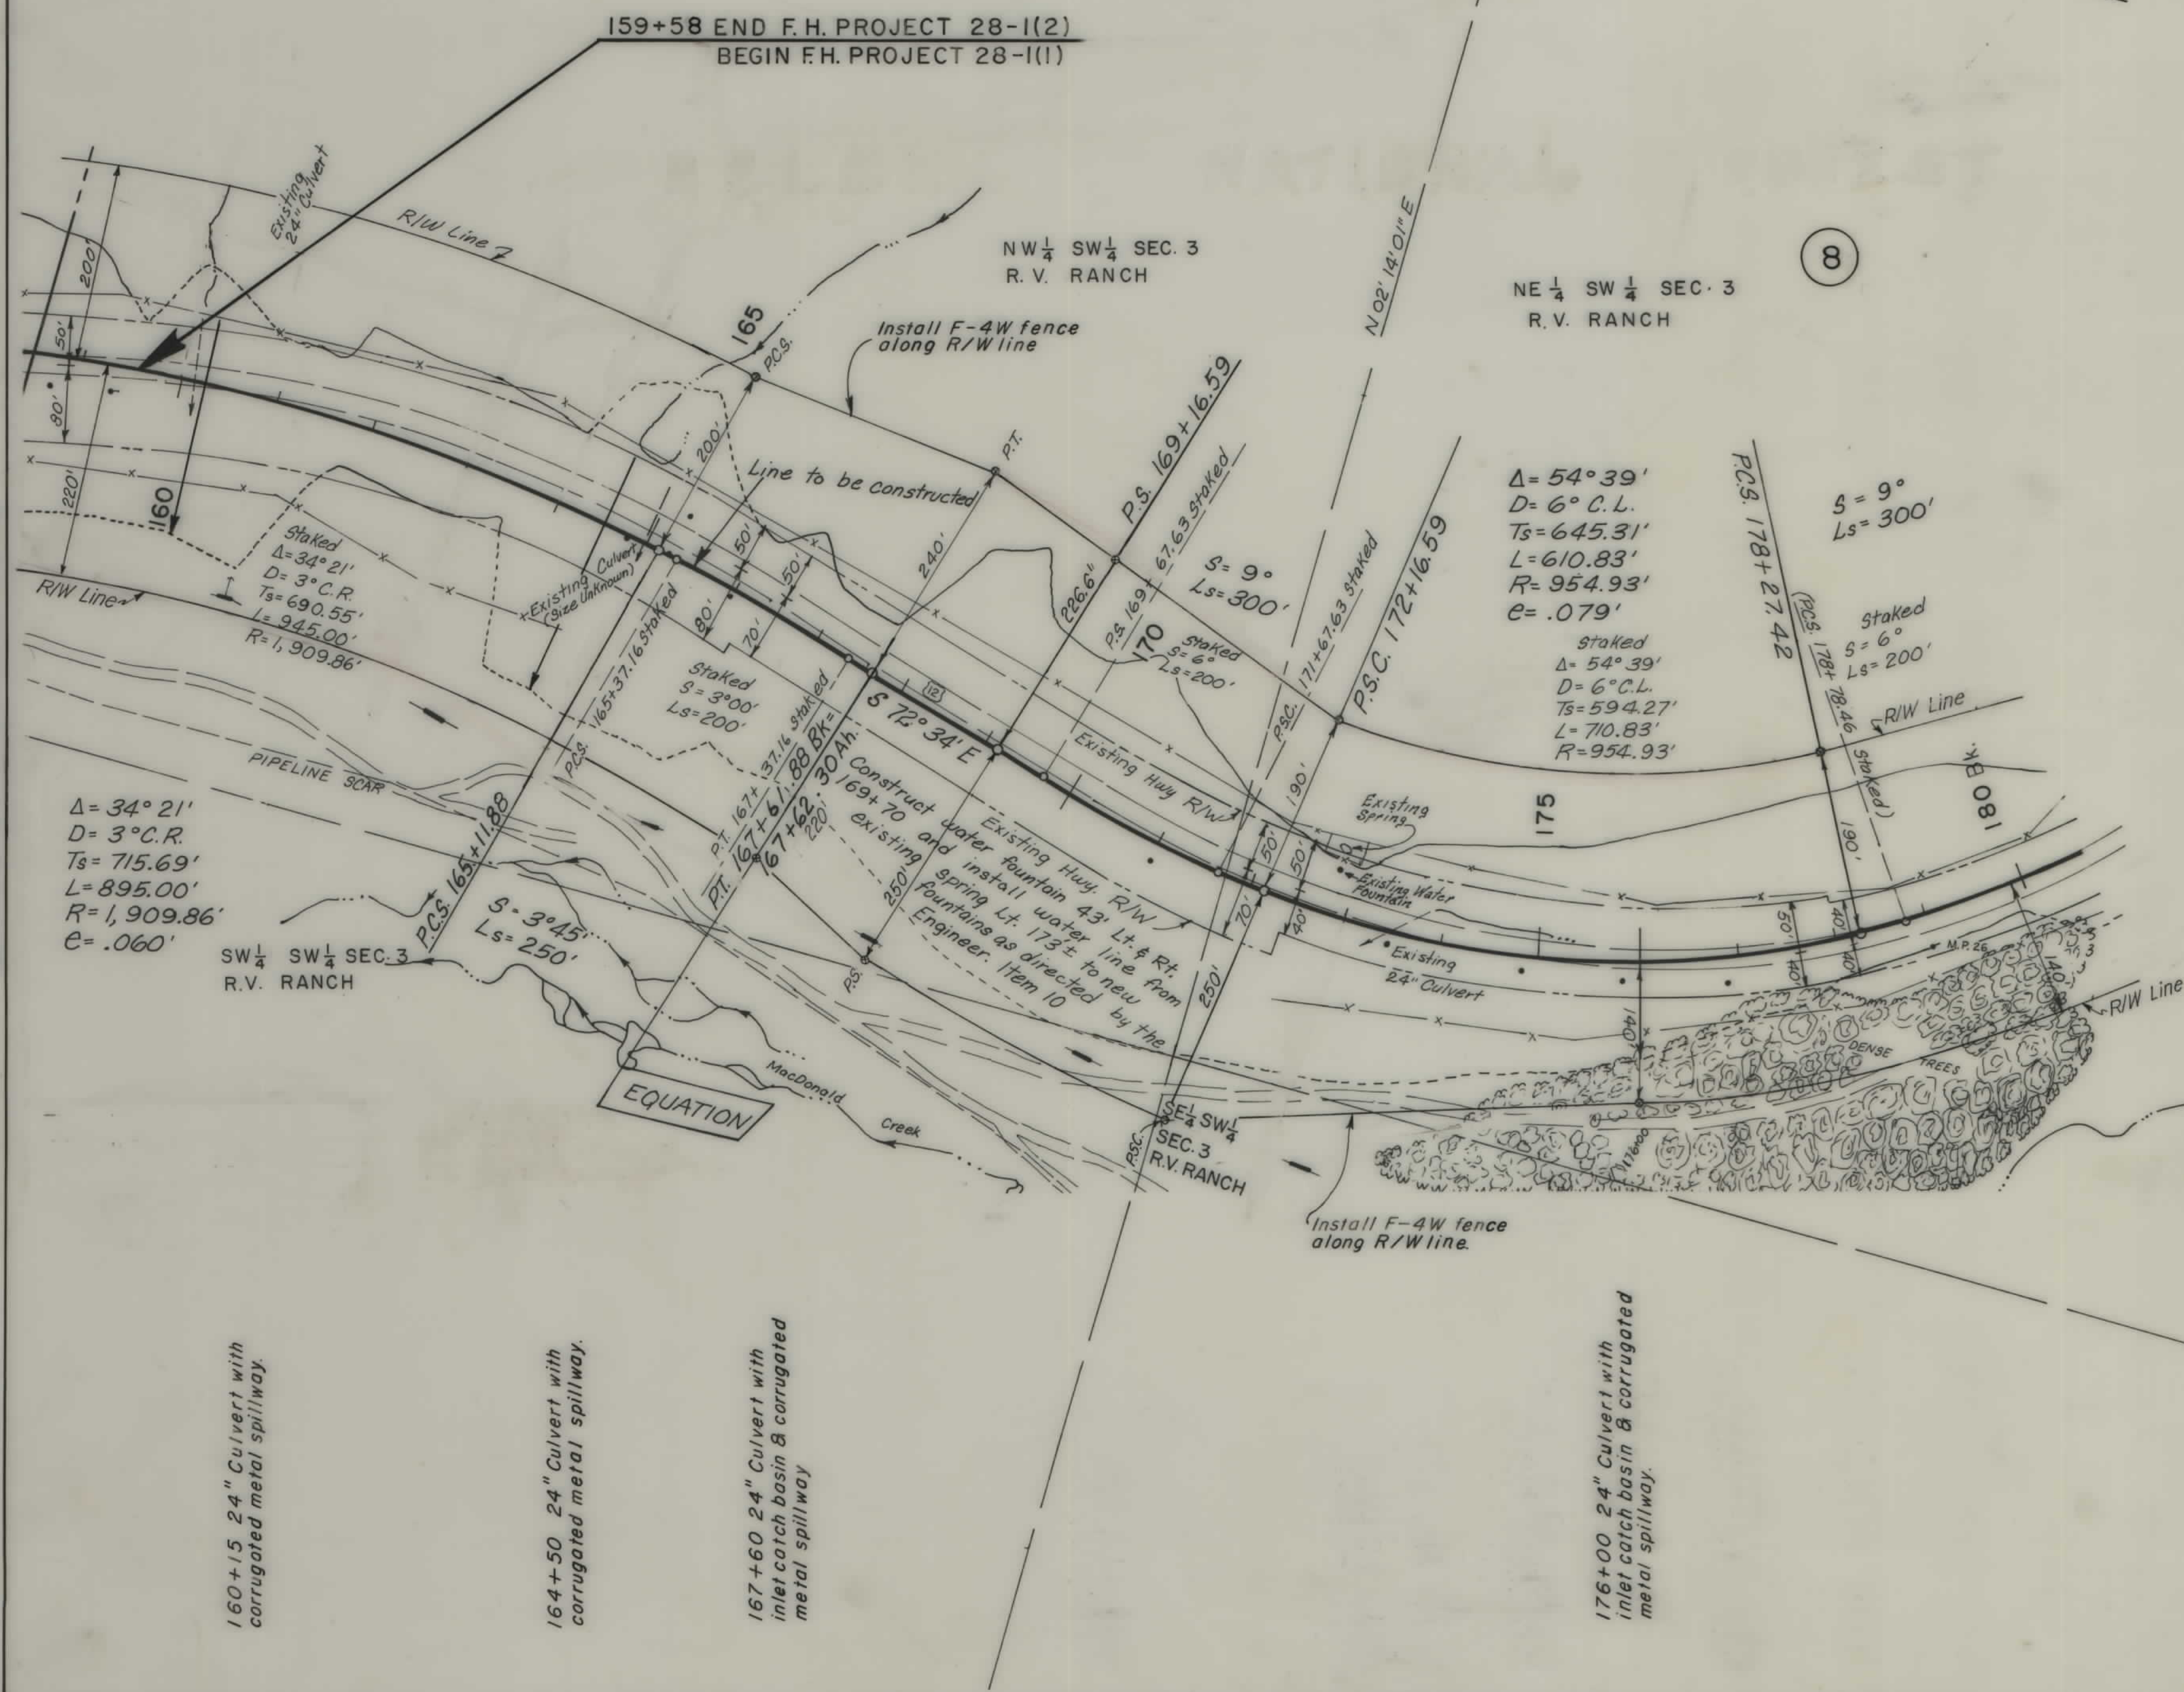


PLAN
 SURVEYED BY
 ACCURACY CHECKED BY
 DATE
 10-71
 1-72

SLOPE LIMITS TOP OF CUT TOE OF FILL		STATE OF MONTANA STATE HIGHWAY COMMISSION LAND REQUIRED FOR RIGHT OF WAY POWELL COUNTY SCALE 1"=100' MAP COMPLETED	
MAP TRANS. TO R/W			
MAP REVISED			
B.P.R. APPROVAL AUTH. TO ACQ. 2-15-72			

OWNERSHIPS								
PARCEL	NAME	ADDRESS	TOTAL AREA	GROSS TAKING	LT-REMAINDER-RT	P.T.W. ACREAGE	NET TAKE ACREAGE	PERMIT ACREAGE
8	R.V. Ranch		6512.26	100.20	757.91	5681.64	31.52	68.68
9	U.S. Government		"See Sheet No. 13 for areas"					

FED. ROAD DIST. NO.	STATE	FED. AID PROJECT NUMBERS		STATE NO.	SHEET NO.	TOTAL SHEETS
		CONST. NO.	R/W NO.			
8	MONT.	28-1(1) & 1(2)	RF 249 (25)		11	12

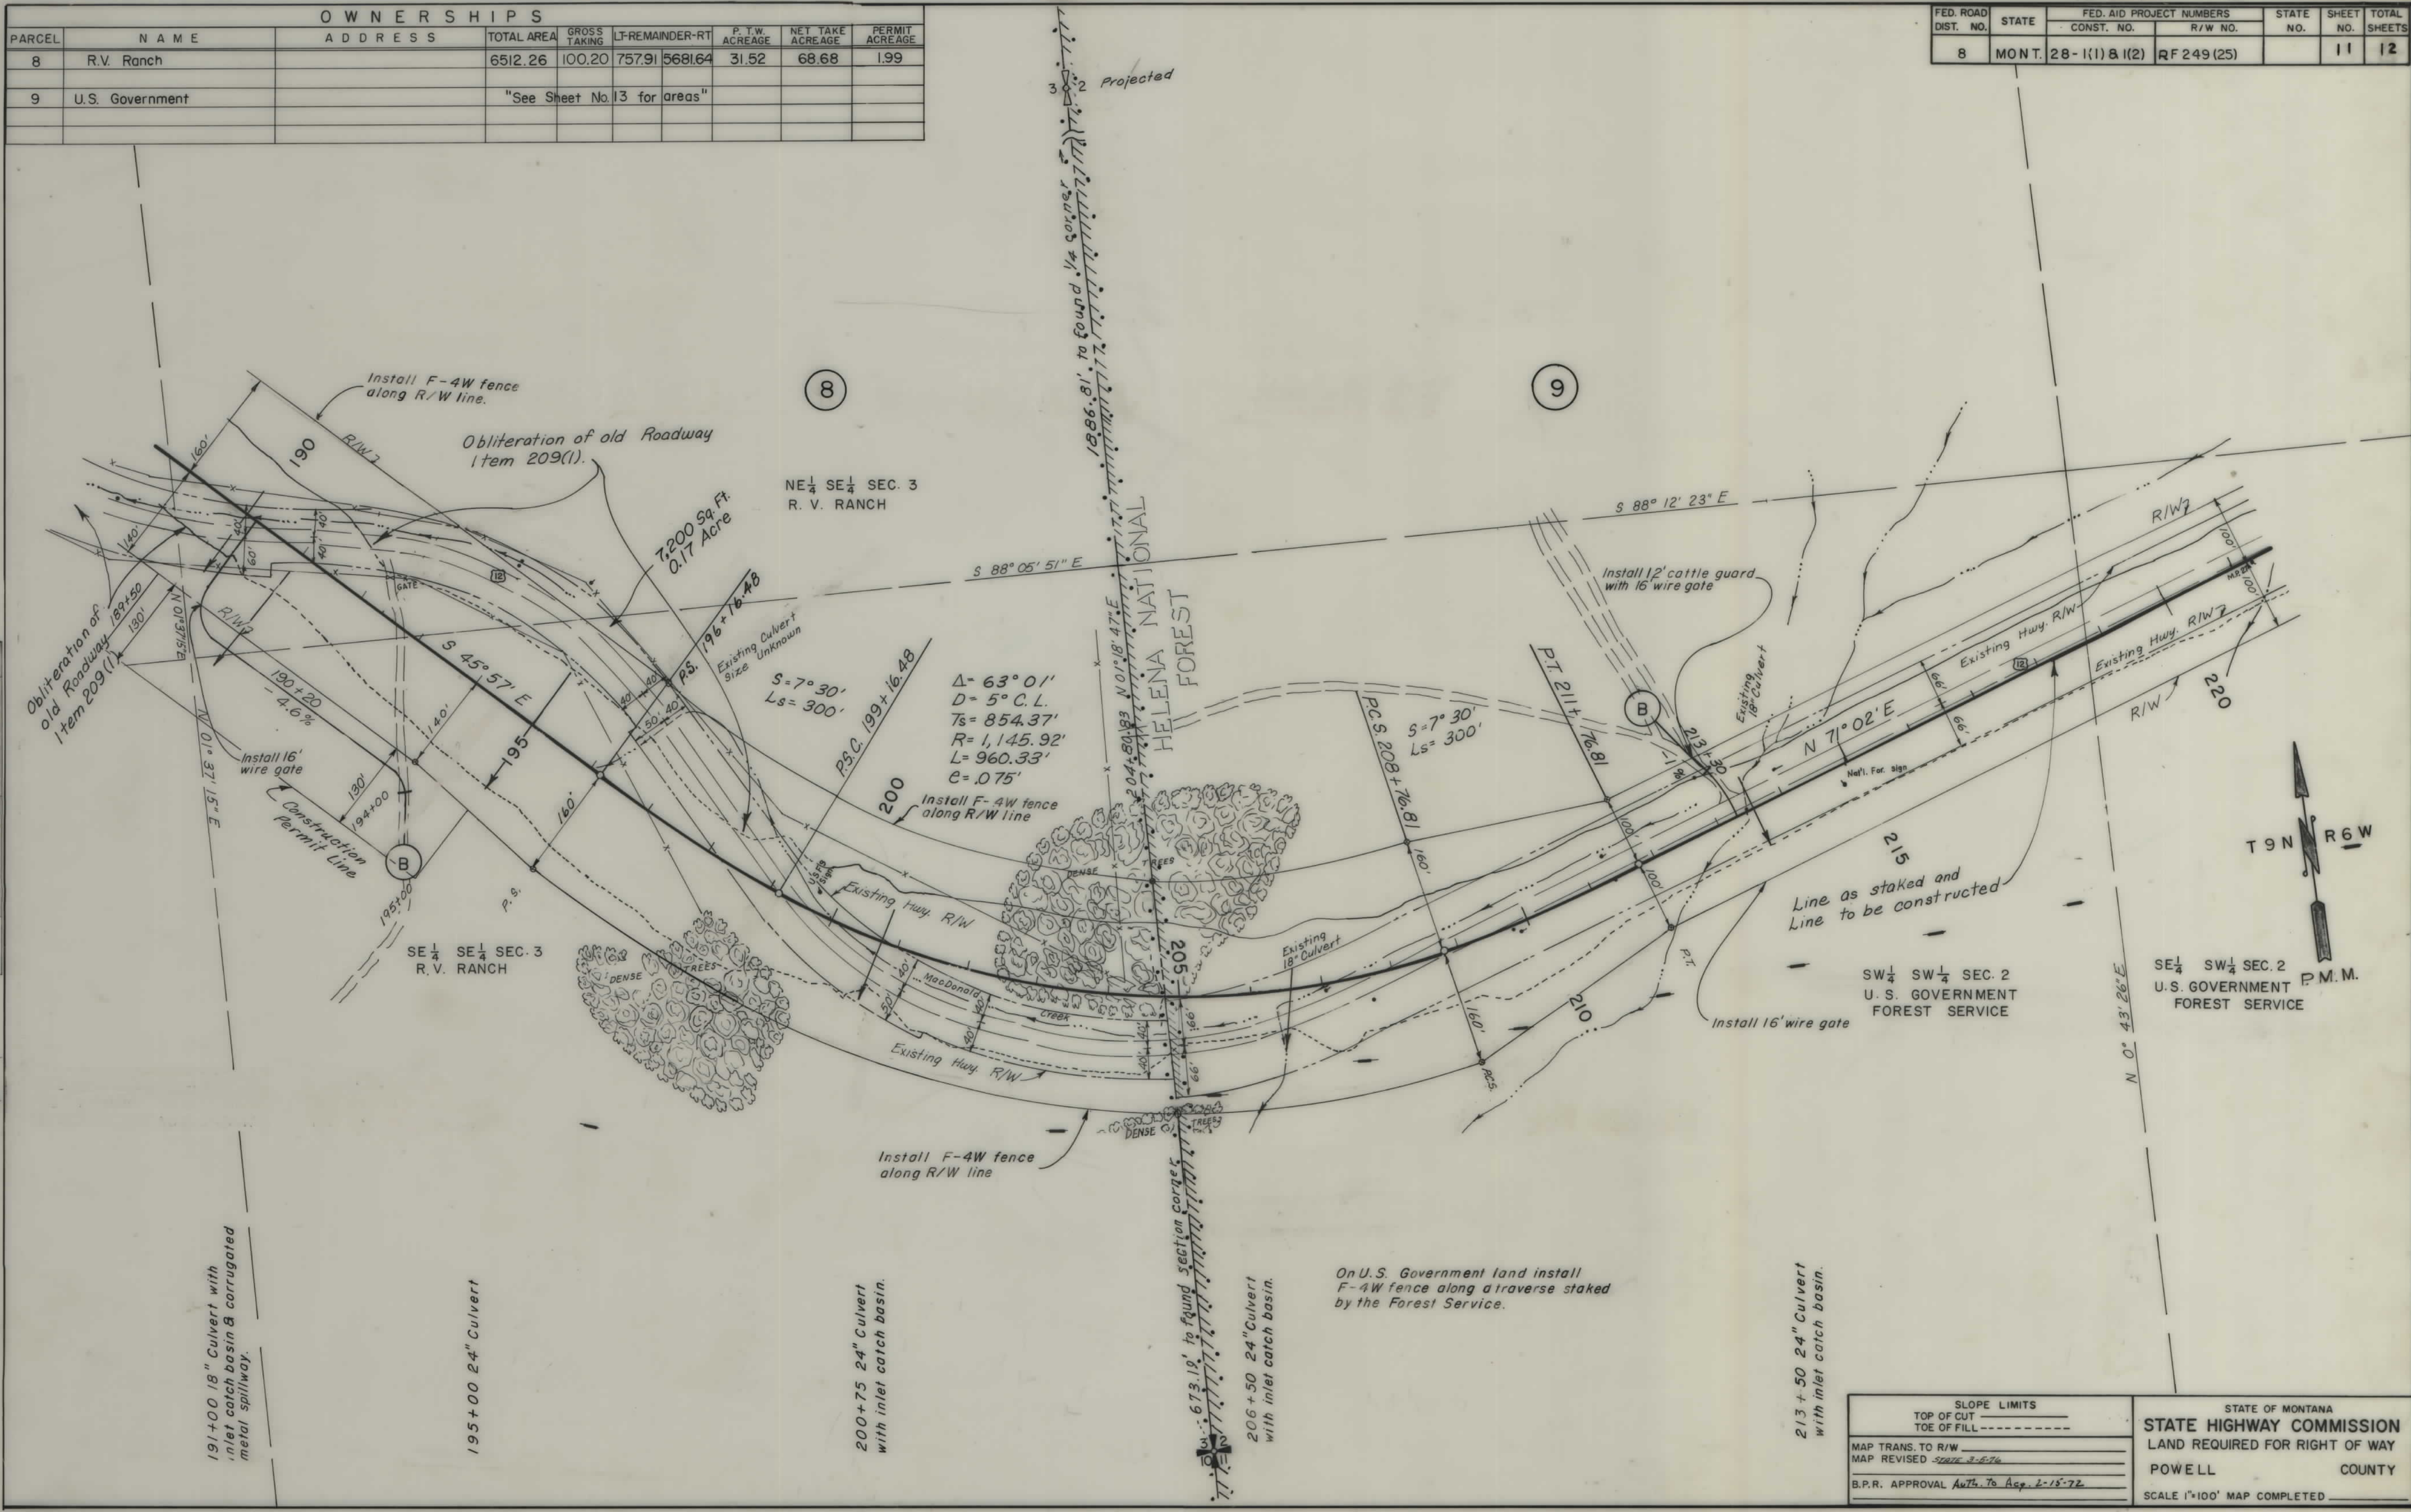


PLAN	DATE	BY
NOTED		
NOTE BOOK		
BY		
NO.		

10-71

SLOPE LIMITS		STATE OF MONTANA	
TOP OF CUT	TOE OF FILL	STATE HIGHWAY COMMISSION	
MAP TRANS. TO R/W		LAND REQUIRED FOR RIGHT OF WAY	
MAP REVISED 3-6-76		POWELL COUNTY	
B.P.R. APPROVAL AUTH. TO ASSESS 2-15-72		SCALE 1"=100' MAP COMPLETED	


OWNERSHIPS							
PARCEL	NAME	ADDRESS	TOTAL AREA	GROSS TAKING	LT-REMAINDER-RT	P.T.W. ACREAGE	NET TAKE ACREAGE
9	U.S. Government			15.37		9.18	6.19

FED. ROAD DIST. NO.	STATE	FED. AID PROJECT NUMBERS		STATE NO.	SHEET NO.	TOTAL SHEETS
		CONST. NO.	R/W NO.			
8	MONT	28-1(1) & (2)	RF249(25)		12	12

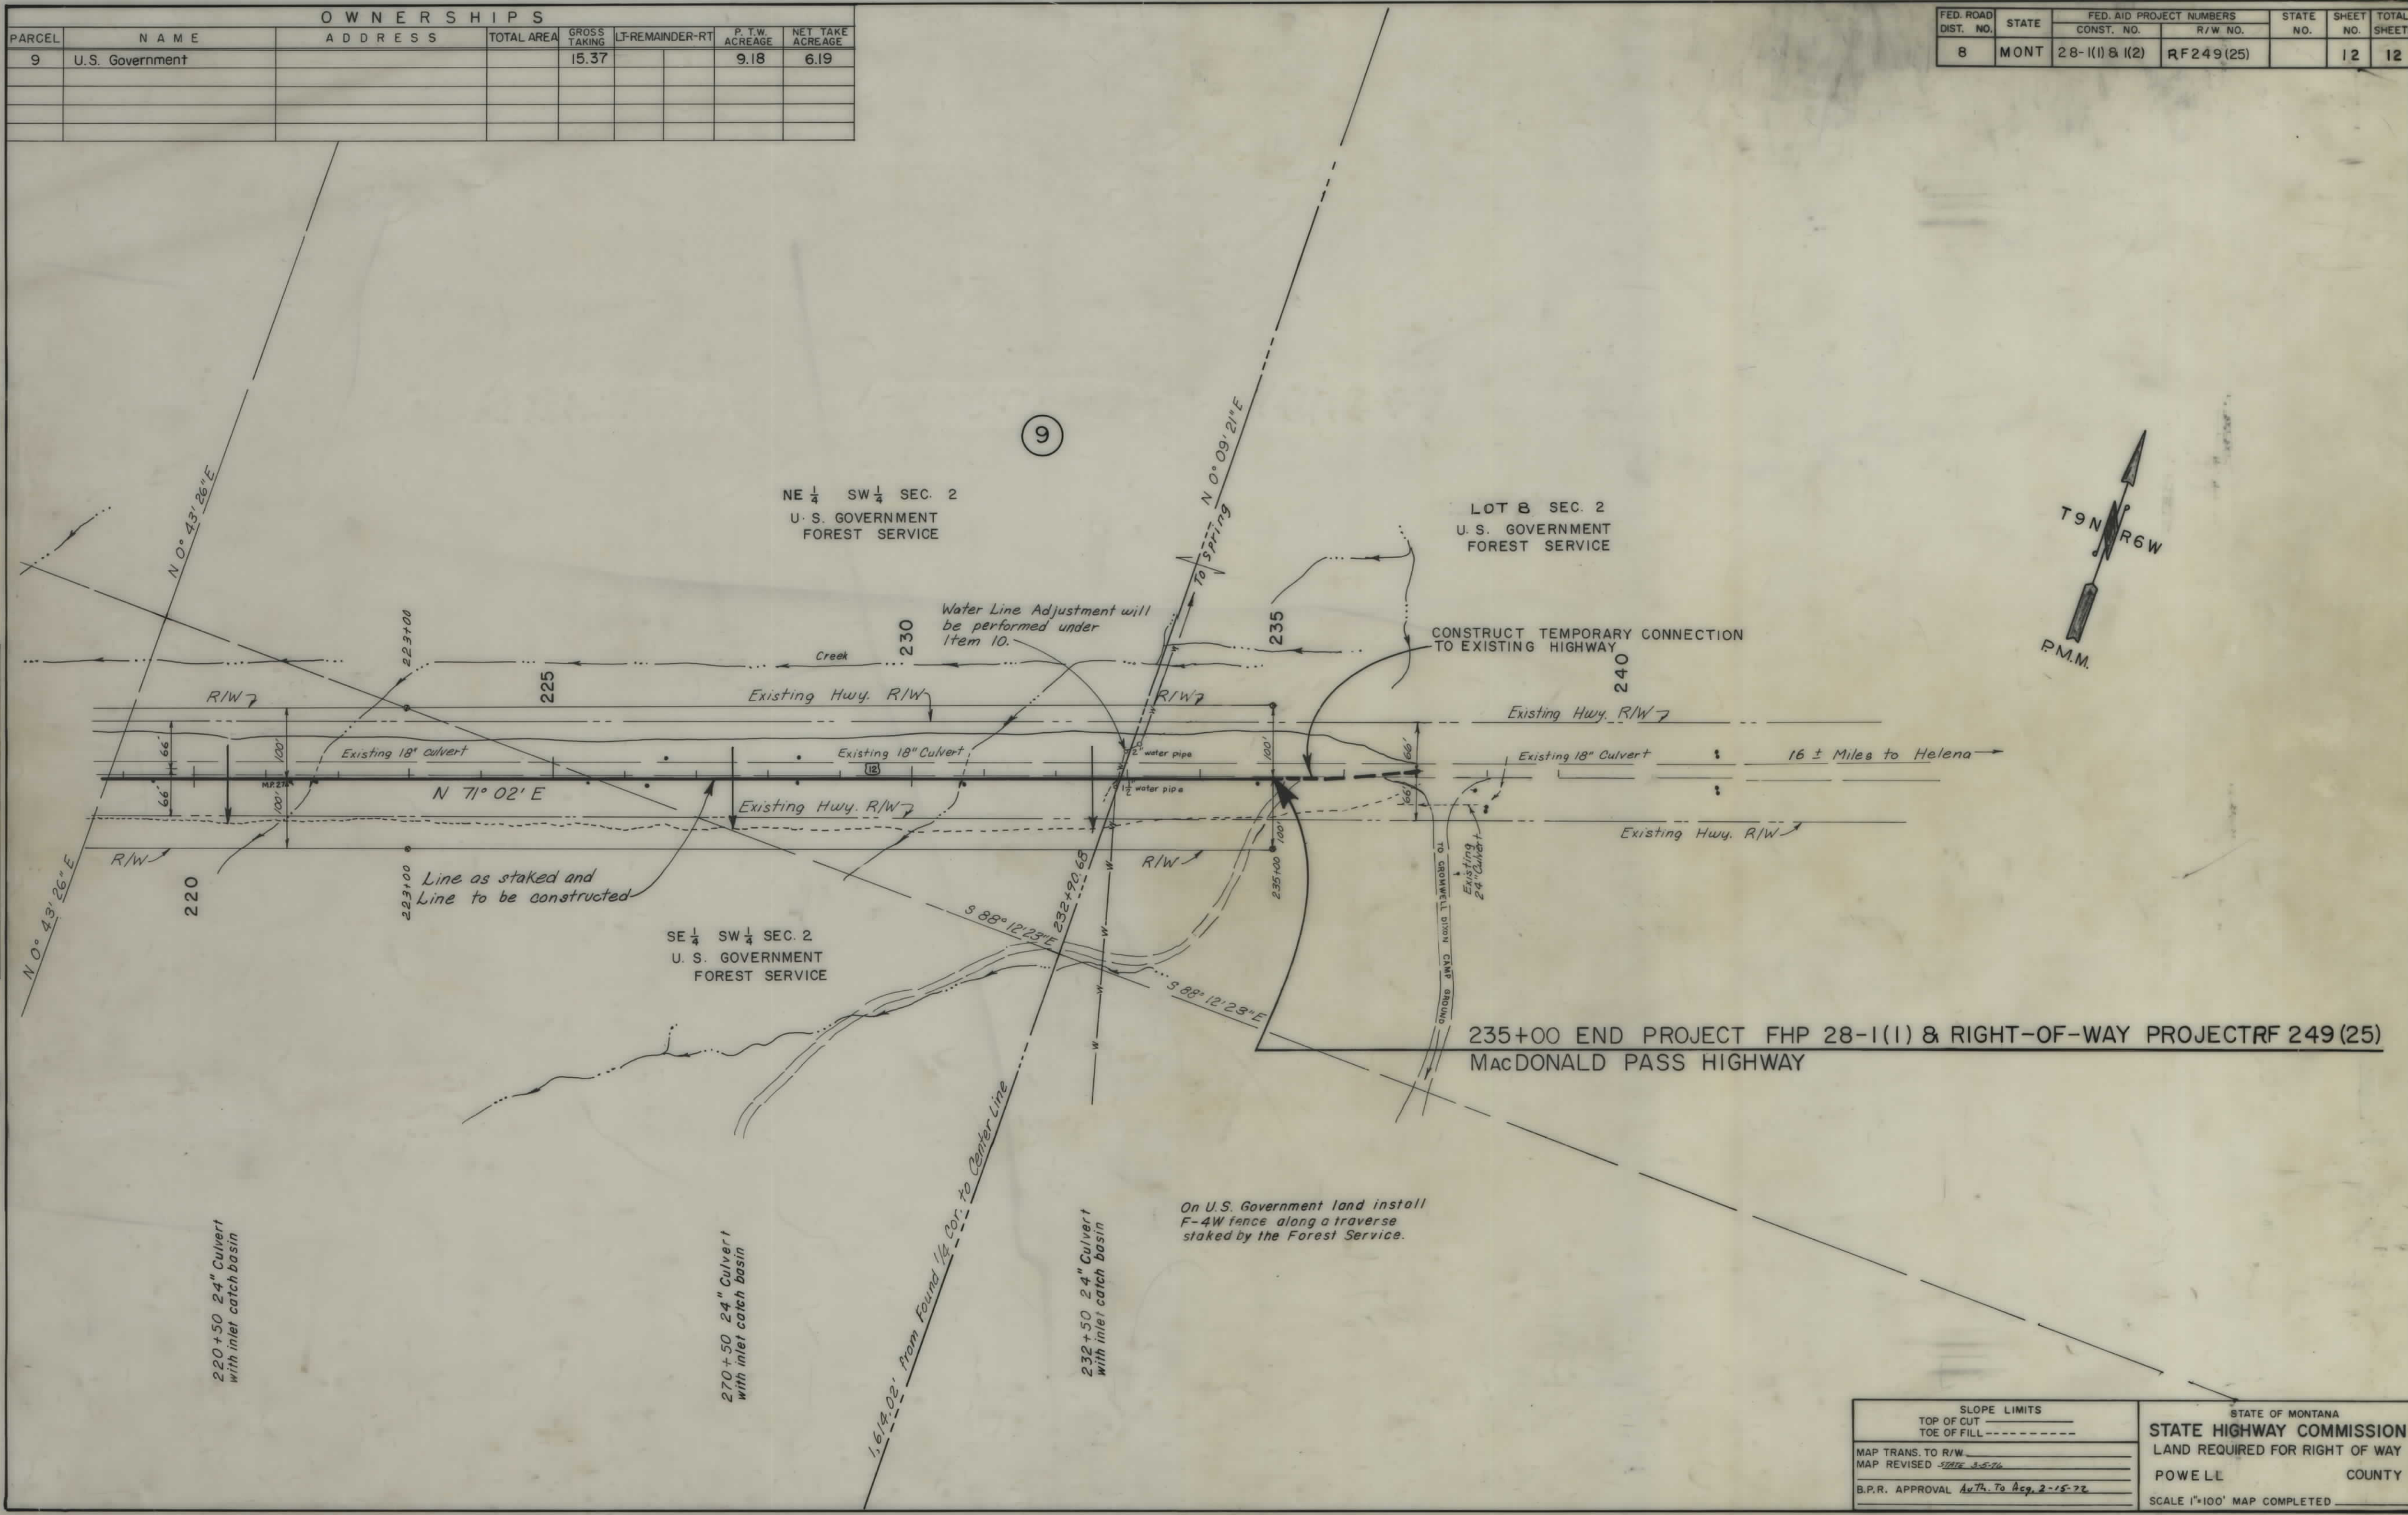

PLAN
NOTE BOOK
No.

ed 1-72
H. Howard 10-71

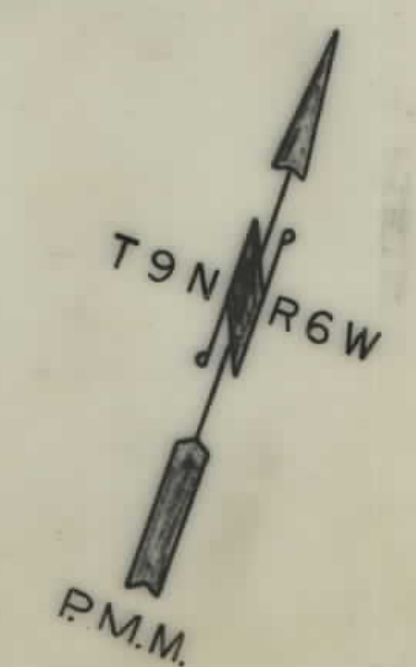

SLOPE LIMITS		STATE OF MONTANA	
TOP OF CUT	-----	STATE HIGHWAY COMMISSION	
TOE OF FILL	-----	LAND REQUIRED FOR RIGHT OF WAY	
MAP TRANS. TO R/W	-----	POWELL COUNTY	
MAP REVISED	STATE 3-5-76	SCALE 1"=100' MAP COMPLETED	
B.P.R. APPROVAL	Av 74, To Acq. 2-15-72		