


PLANS

NOT

TO

SCALE

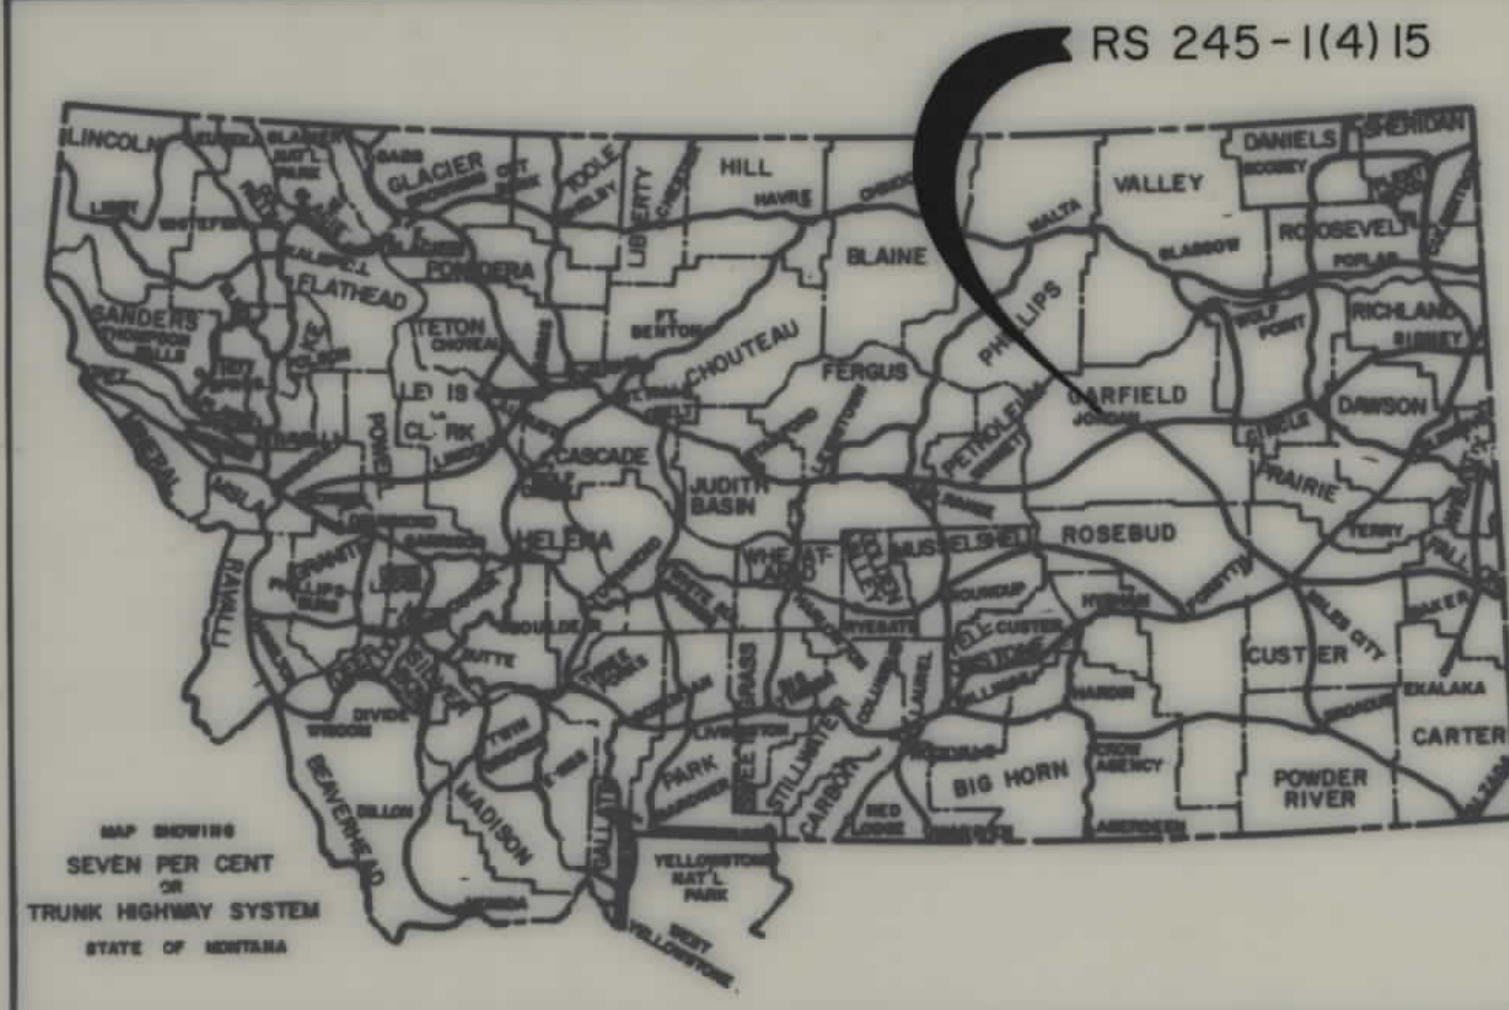

STATE OF MONTANA

DEPARTMENT OF HIGHWAYS

RIGHT OF WAY PLAN OF

FEDERAL AID PROJECT NO. RS 245-1(5)15 R/W

BRUSETT - EAST & WEST


GARFIELD COUNTY

7.2 MI.

CONVENTIONAL SIGNS

- PROPOSED RIGHT OF WAY LINE
- EXISTING RIGHT OF WAY LINE
- RAILROAD RIGHT OF WAY LINE
- CENTERLINE (C) OR PROJECTED LINE
- STK'D CENTERLINE
- OWNERSHIP BOUNDARY
- PRESENT TRAVELED WAY (P.T.W.)
- R/W LINE FENCED
- CONSTRUCTION LIMITS
- FENCE LINE
- CONTROL OF ACCESS WITH FENCE
- LIMITED ACCESS
- EXISTING LIMITED ACCESS
- GATE IN FENCE
- CATTLE GUARD = 24'
- STATE & NATIONAL BORDER LINES
- CITY OR TOWN LIMITS LINE
- COUNTY LINE
- RESERVATION LINE
- TOWNSHIP & SECTION LINE
- 1/4 & 1/2 SECTION LINE
- SECTION CORNER
- 1/4 SECTION COR.
- 1/16 SECTION COR.
- CENTER OF SECTION
- TELEPHONE OR TELEGRAPH POLES IN PLACE
- POWER POLES IN PLACE
- TEL. OR TEL. OR POWER POLES TO BE MOVED
- NEW PIPES
- OLD PIPES IN PLACE
- OUTLET DITCH
- INLET DITCH
- DITCHES
- CHANNEL CHANGES
- BRIDGES
- RAILROADS
- PARCEL NUMBER
- NEW APPROACH
- EXISTING APPROACH
- LIMITED ACCESS

INDEX		
PARCEL NO.	OWNERSHIPS	SHEET NO.
1	COULTER RANCHES INC.	2, 3, 4
2	N-P RANCH INC.	2, 3, 4
3	CLARKE & LYONORS MURNION	4
4	LELAND E. RICHARDS	4
5	CLARKE & LYONORS MURNION	5

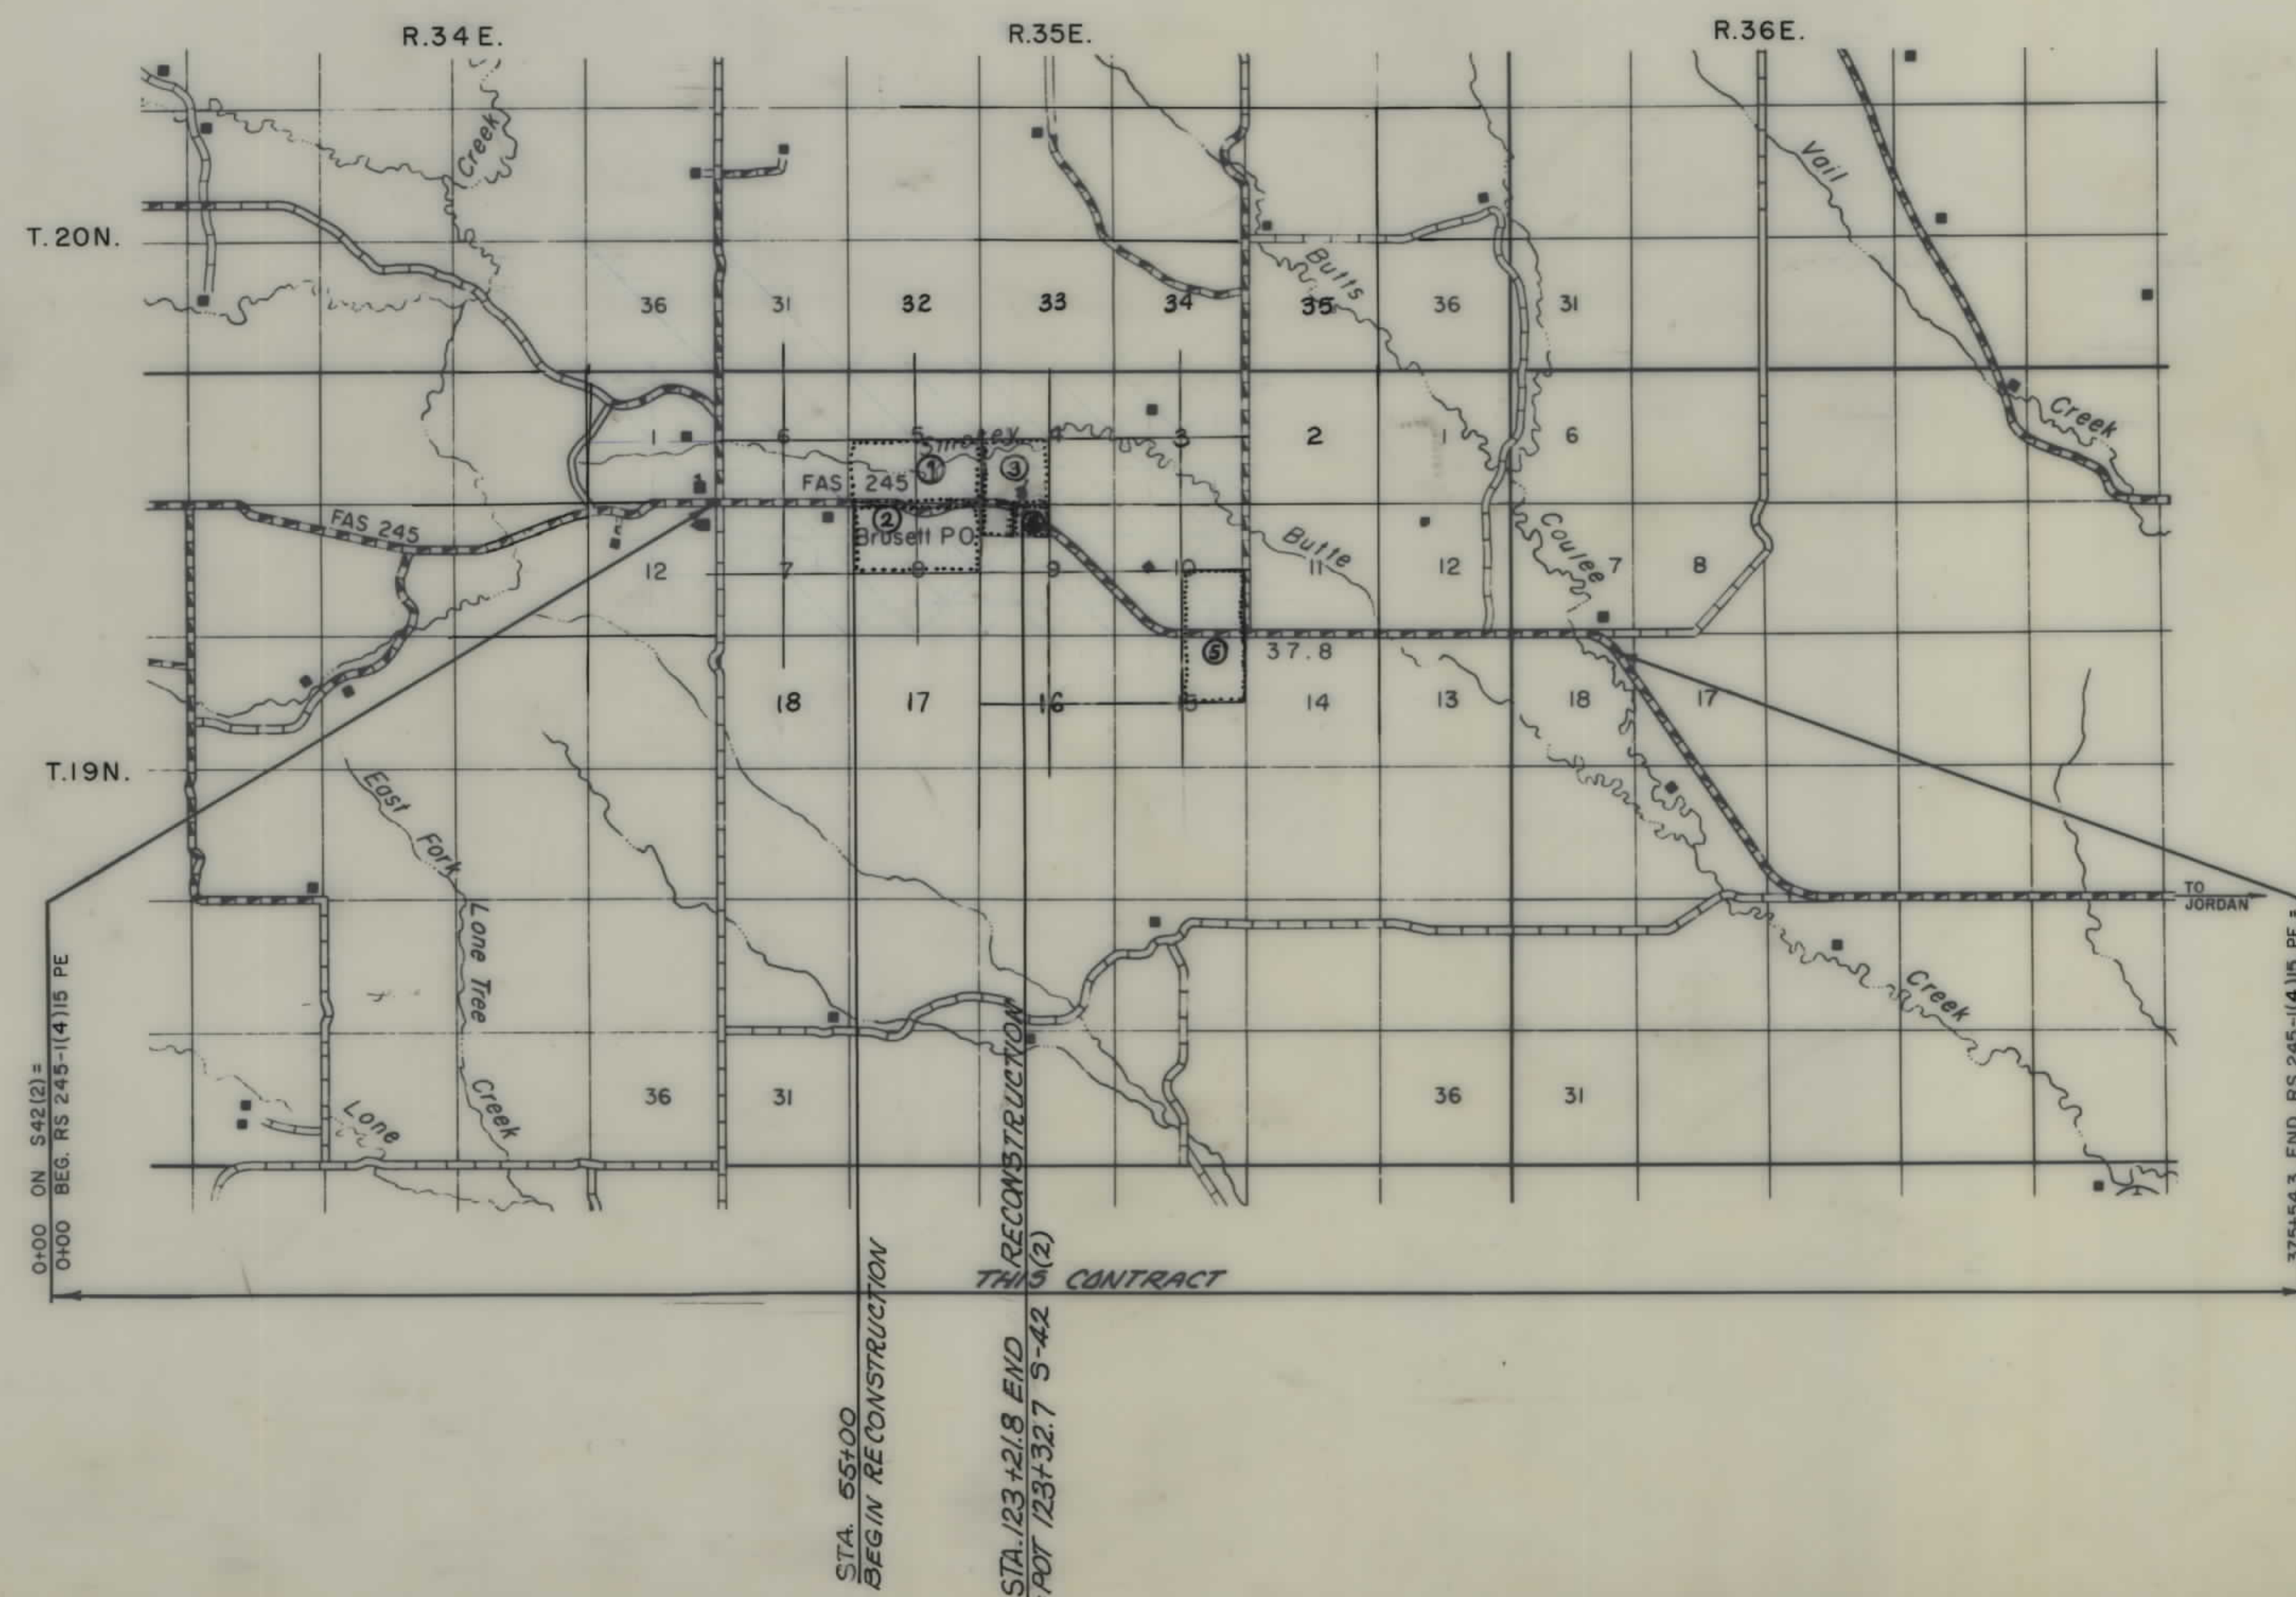


STATE OF MONTANA DEPARTMENT OF HIGHWAYS	
APPROVED: <i>February 29 1988</i> GARY J. WICKS DIRECTOR OF HIGHWAYS BY <i>Stephen C. Kologi</i> CHIEF PRECONSTRUCTION BUREAU	
U.S. DEPARTMENT OF TRANSPORTATION FEDERAL HIGHWAY ADMINISTRATION	
APPROVED: _____ DIVISION ADMINISTRATOR	STATE APPROVED <i>3/24/88</i> DATE

RELATED PROJECTS

ASSOCIATED PROJECT
AGREEMENT NUMBERS

OWNERSHIPS									
PARCEL	NAME	ADDRESS	TOTAL AREA	GROSS R/W AREA	R.T.W. AREA	AREA TO BE ACQUIRED	REMAINDER		CONST. PERMIT AREA
							LEFT	RIGHT	
1	Coulter Ranches Inc.	Brusett, Montana	SEE SHEET NO. 4						
2	N-P Ranch Inc.	Brusett, Montana	SEE SHEET NO. 4						

STATE	PROJECT NO.	SHEET NO.	TOTAL SHEETS
MONT.	RS 245-1(5)15	2	5
BRUSETT - EAST & WEST			

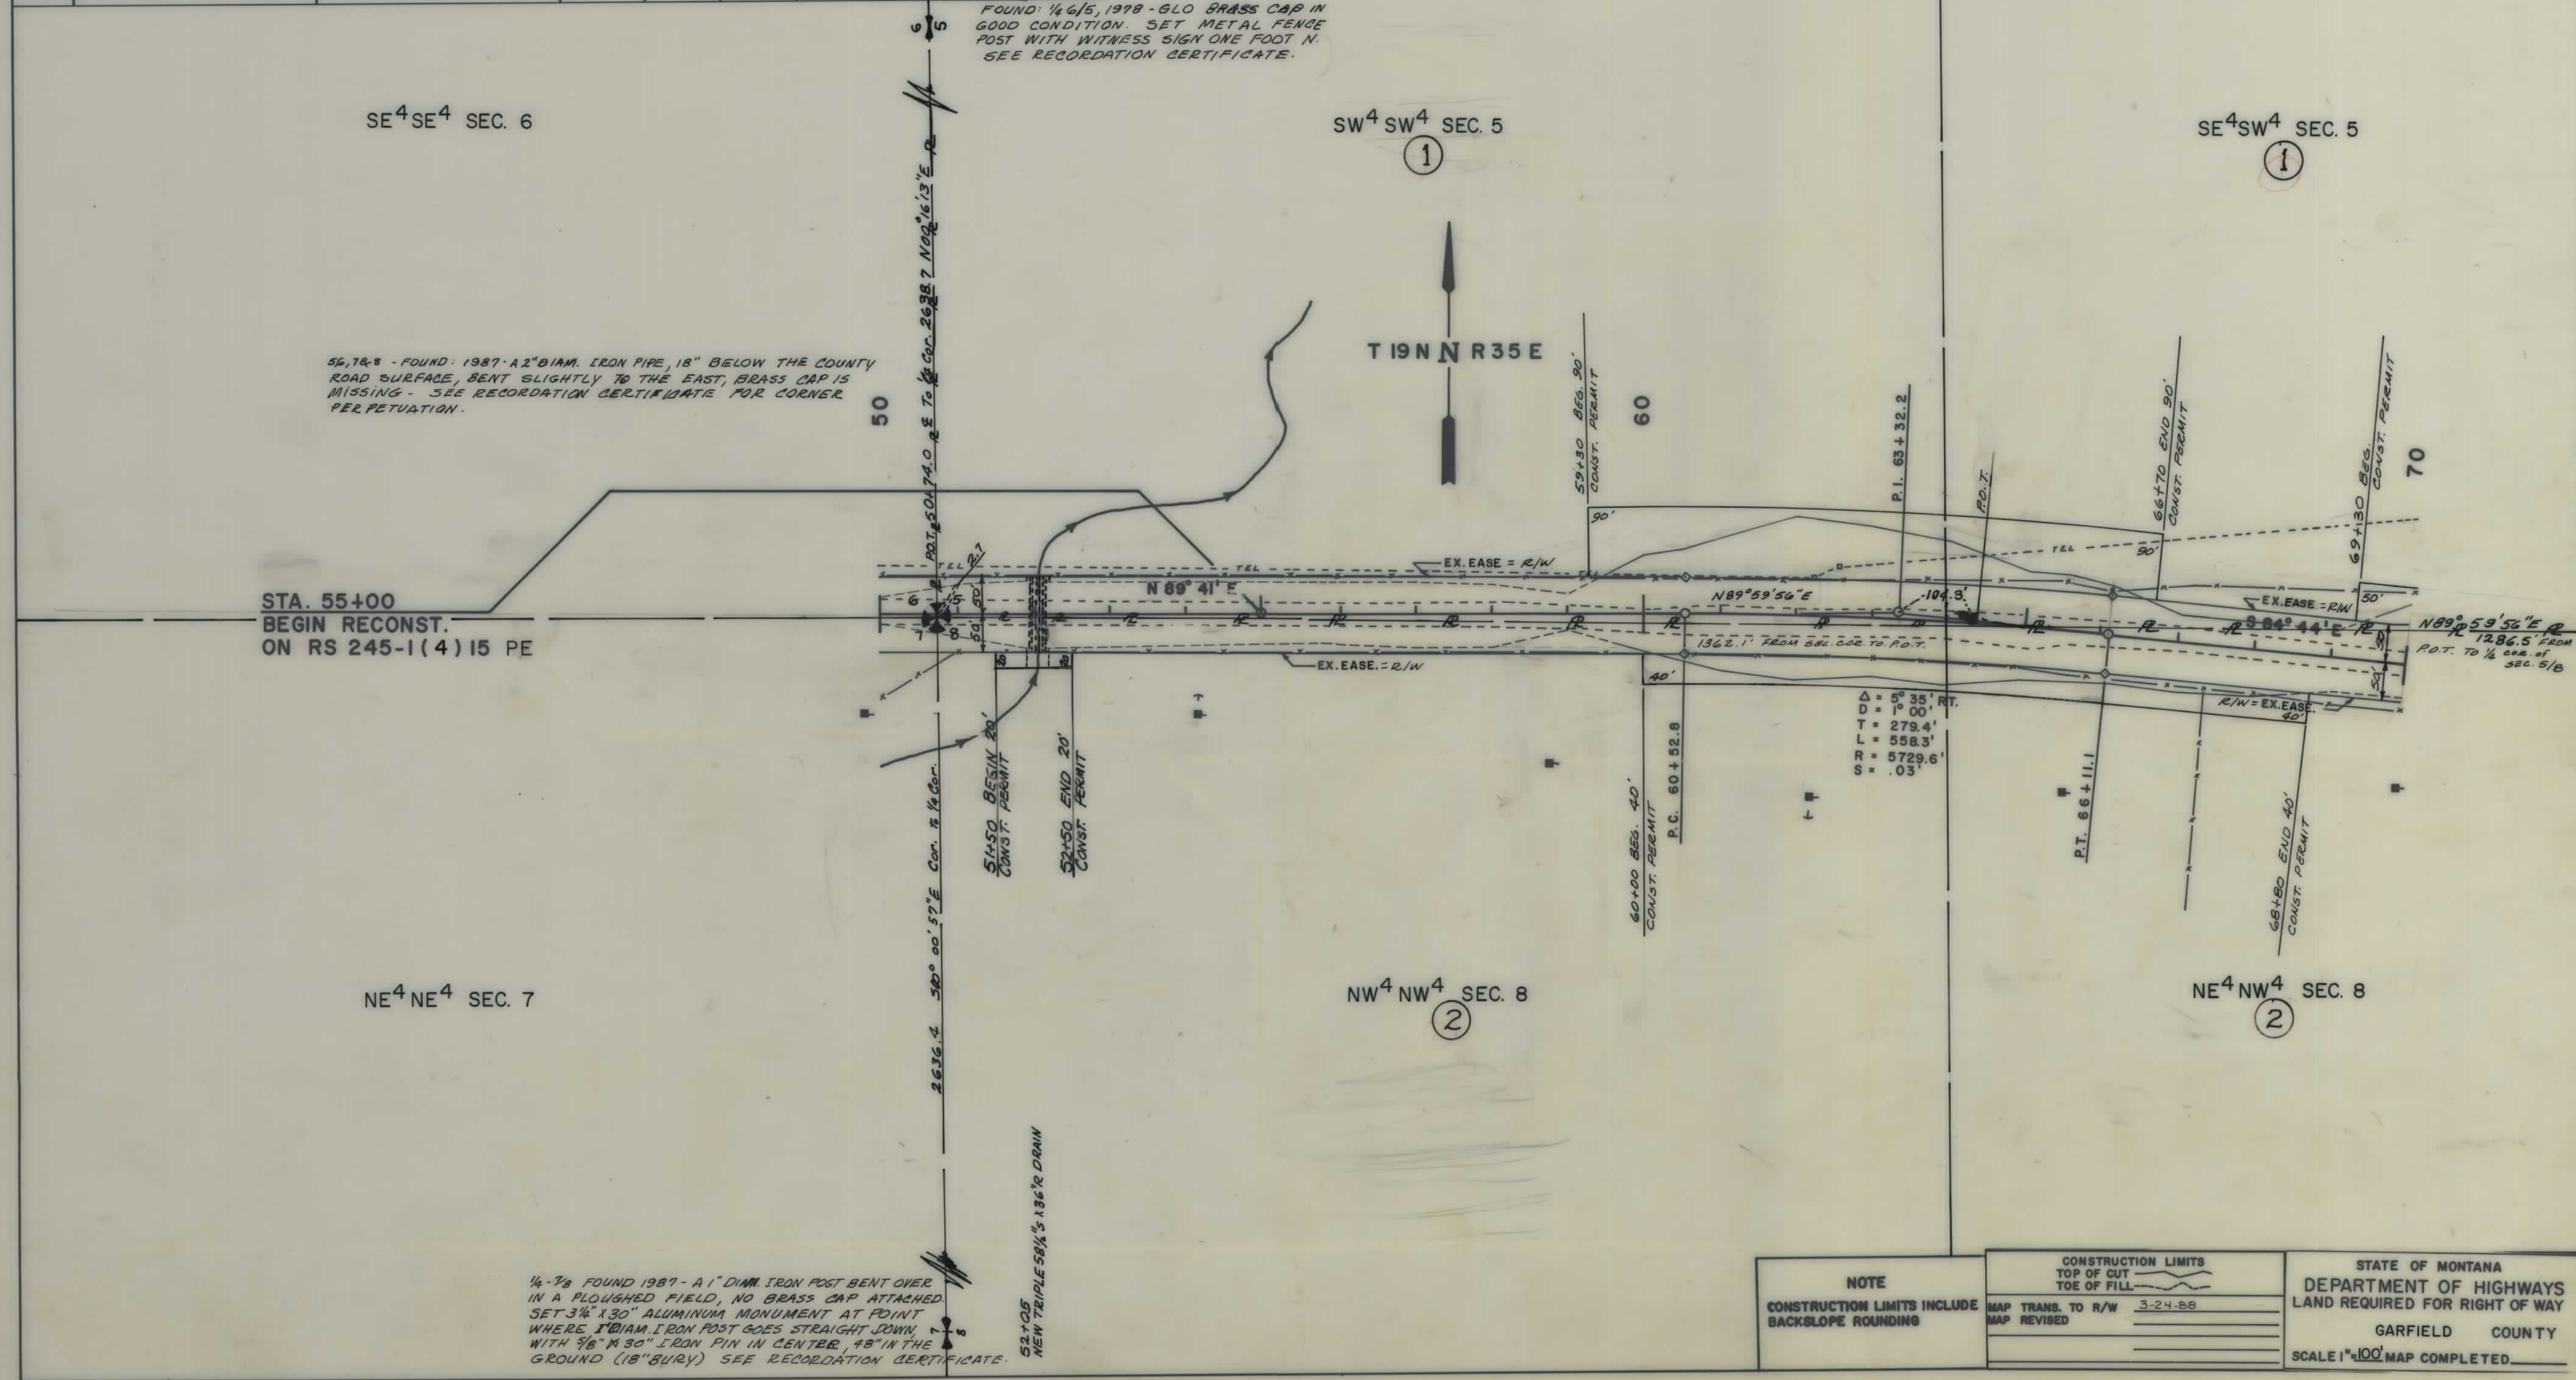

NOTE

CONSTRUCTION LIMITS INCLUDE BACKSLOPE ROUNDING

CONSTRUCTION LIMITS

TOP OF CUT

TOE OF FILL

MAP TRANS. TO R/W 3-24-88

MAP REVISED

STATE OF MONTANA

DEPARTMENT OF HIGHWAYS


LAND REQUIRED FOR RIGHT OF WAY

GARFIELD COUNTY

SCALE 1"=100' MAP COMPLETED


STATE	PROJECT NO.	SHEET	TOTAL
		NO.	SHEETS
MONT.	RS 245-1(5)15	3	5

BRUSETT - EAST & WEST

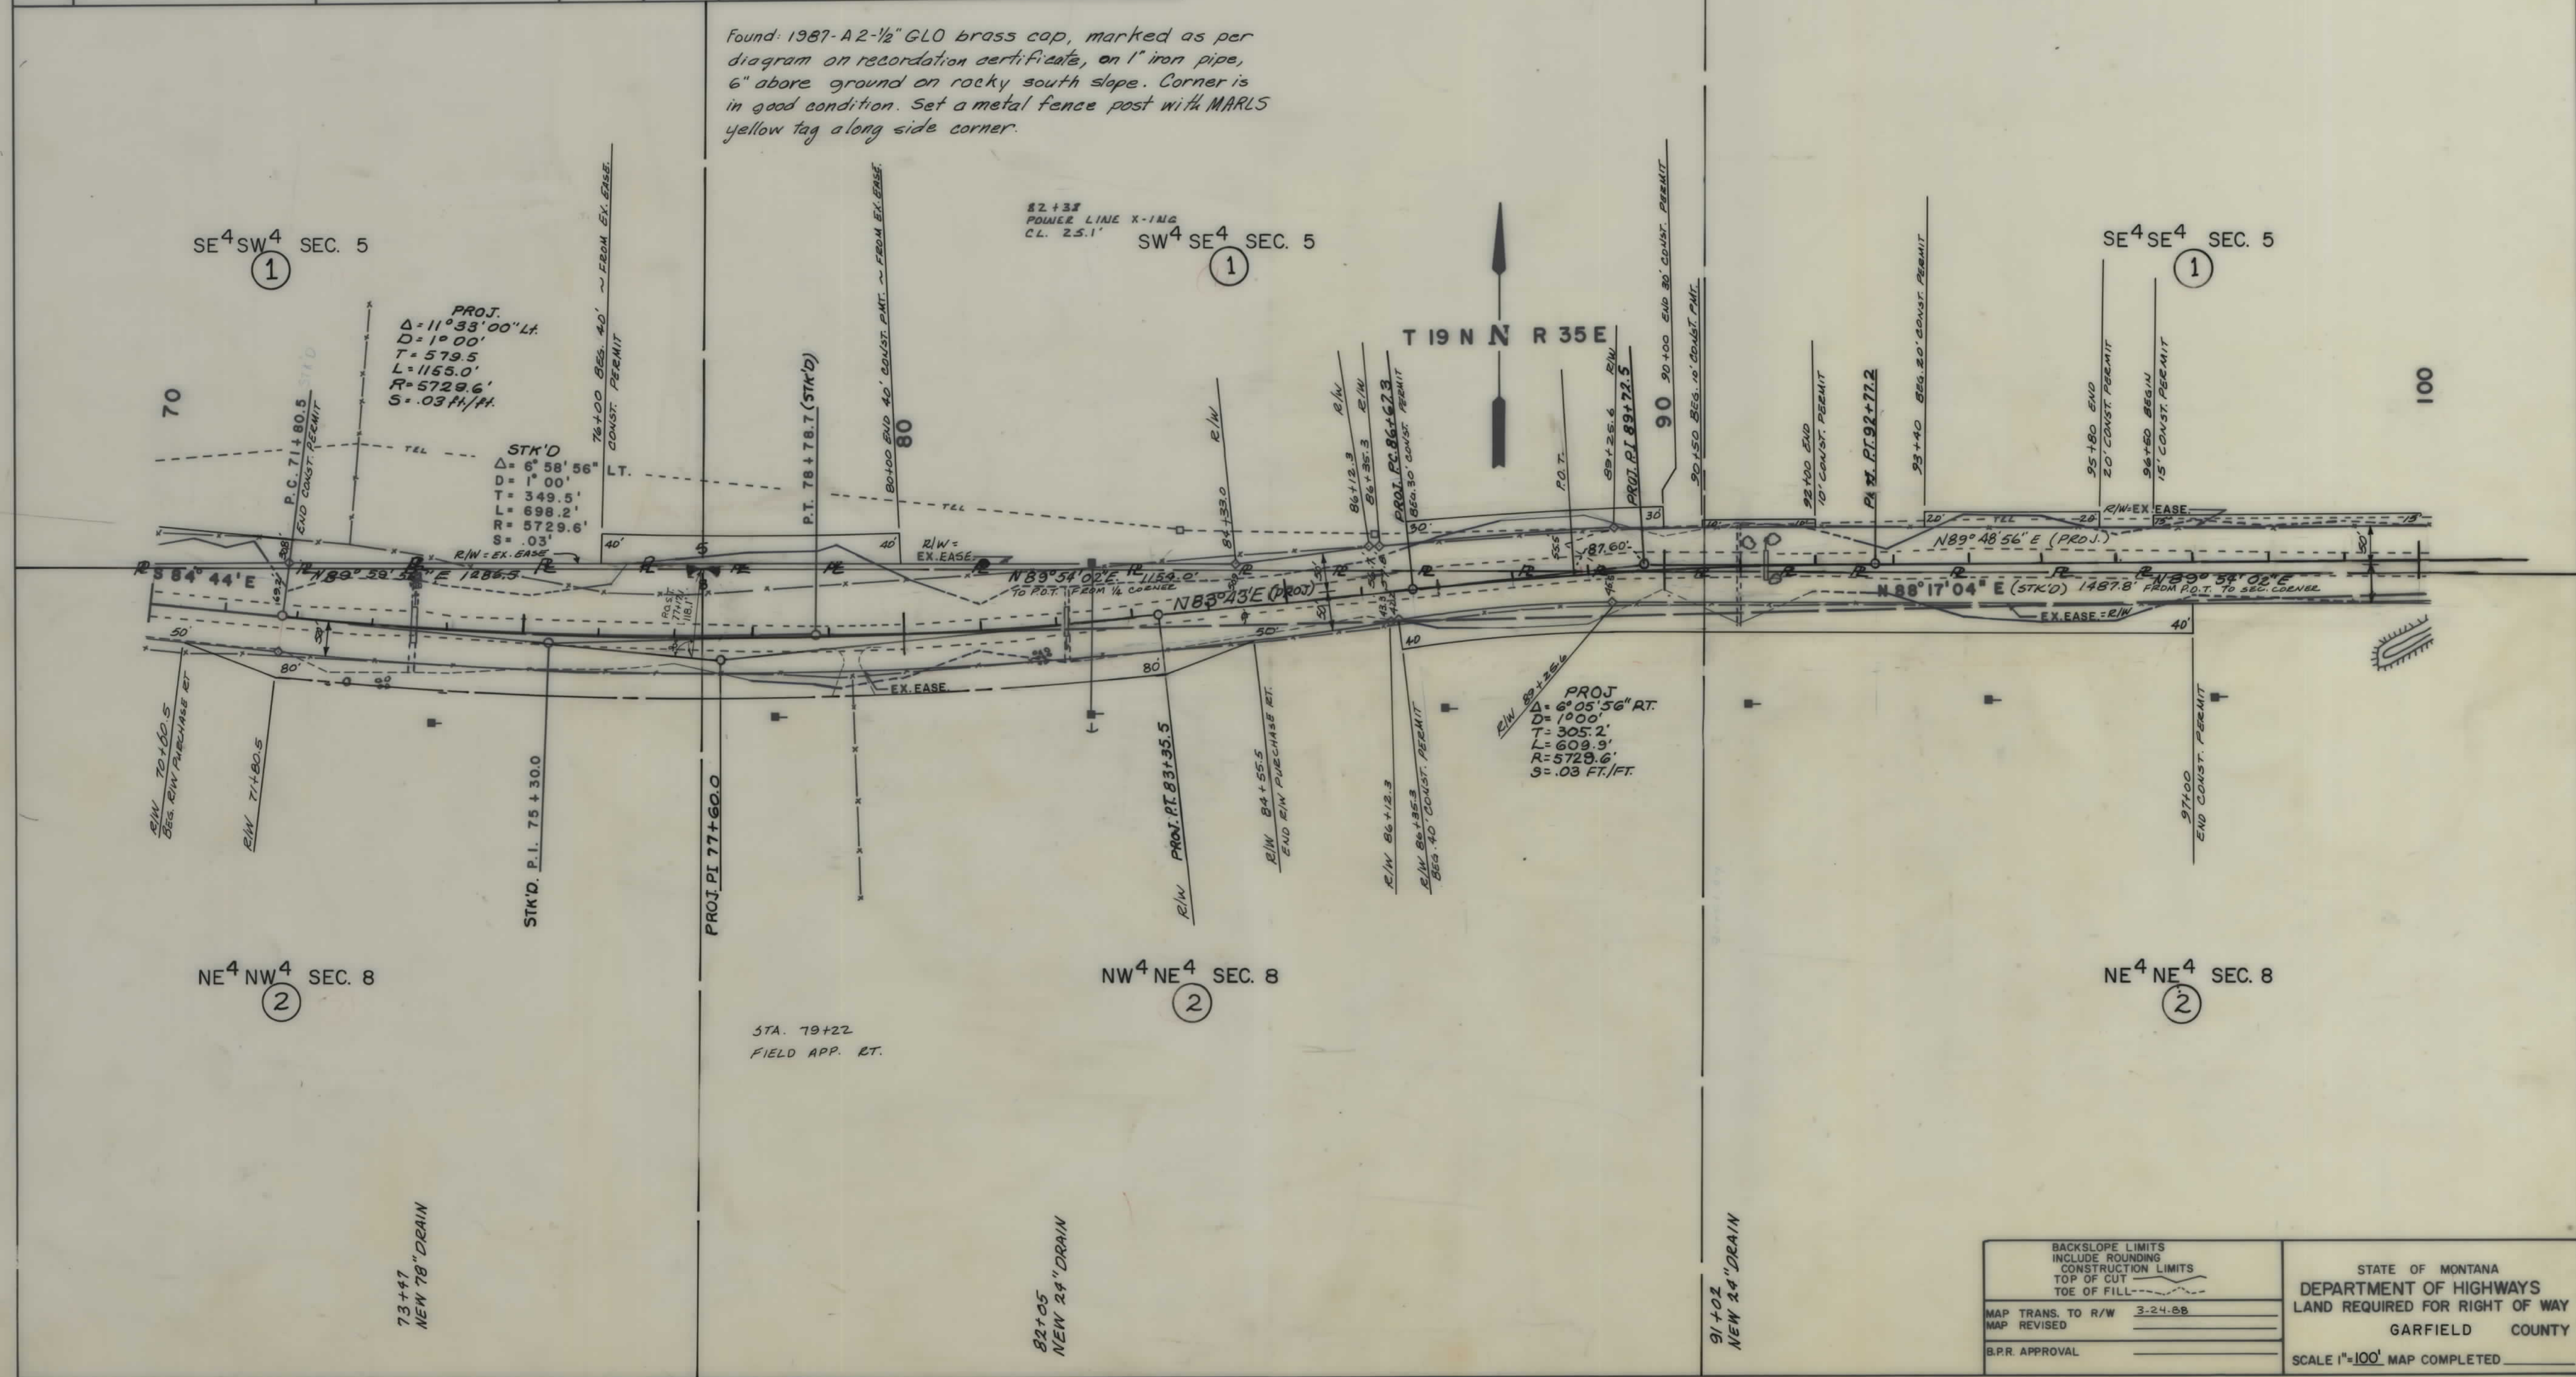


STATE	PROJECT NO.	SHEET	TOTAL
		NO.	SHEETS
MONT.	RS 245-1(5)15	4	5

BRUSETT - EAST & WEST

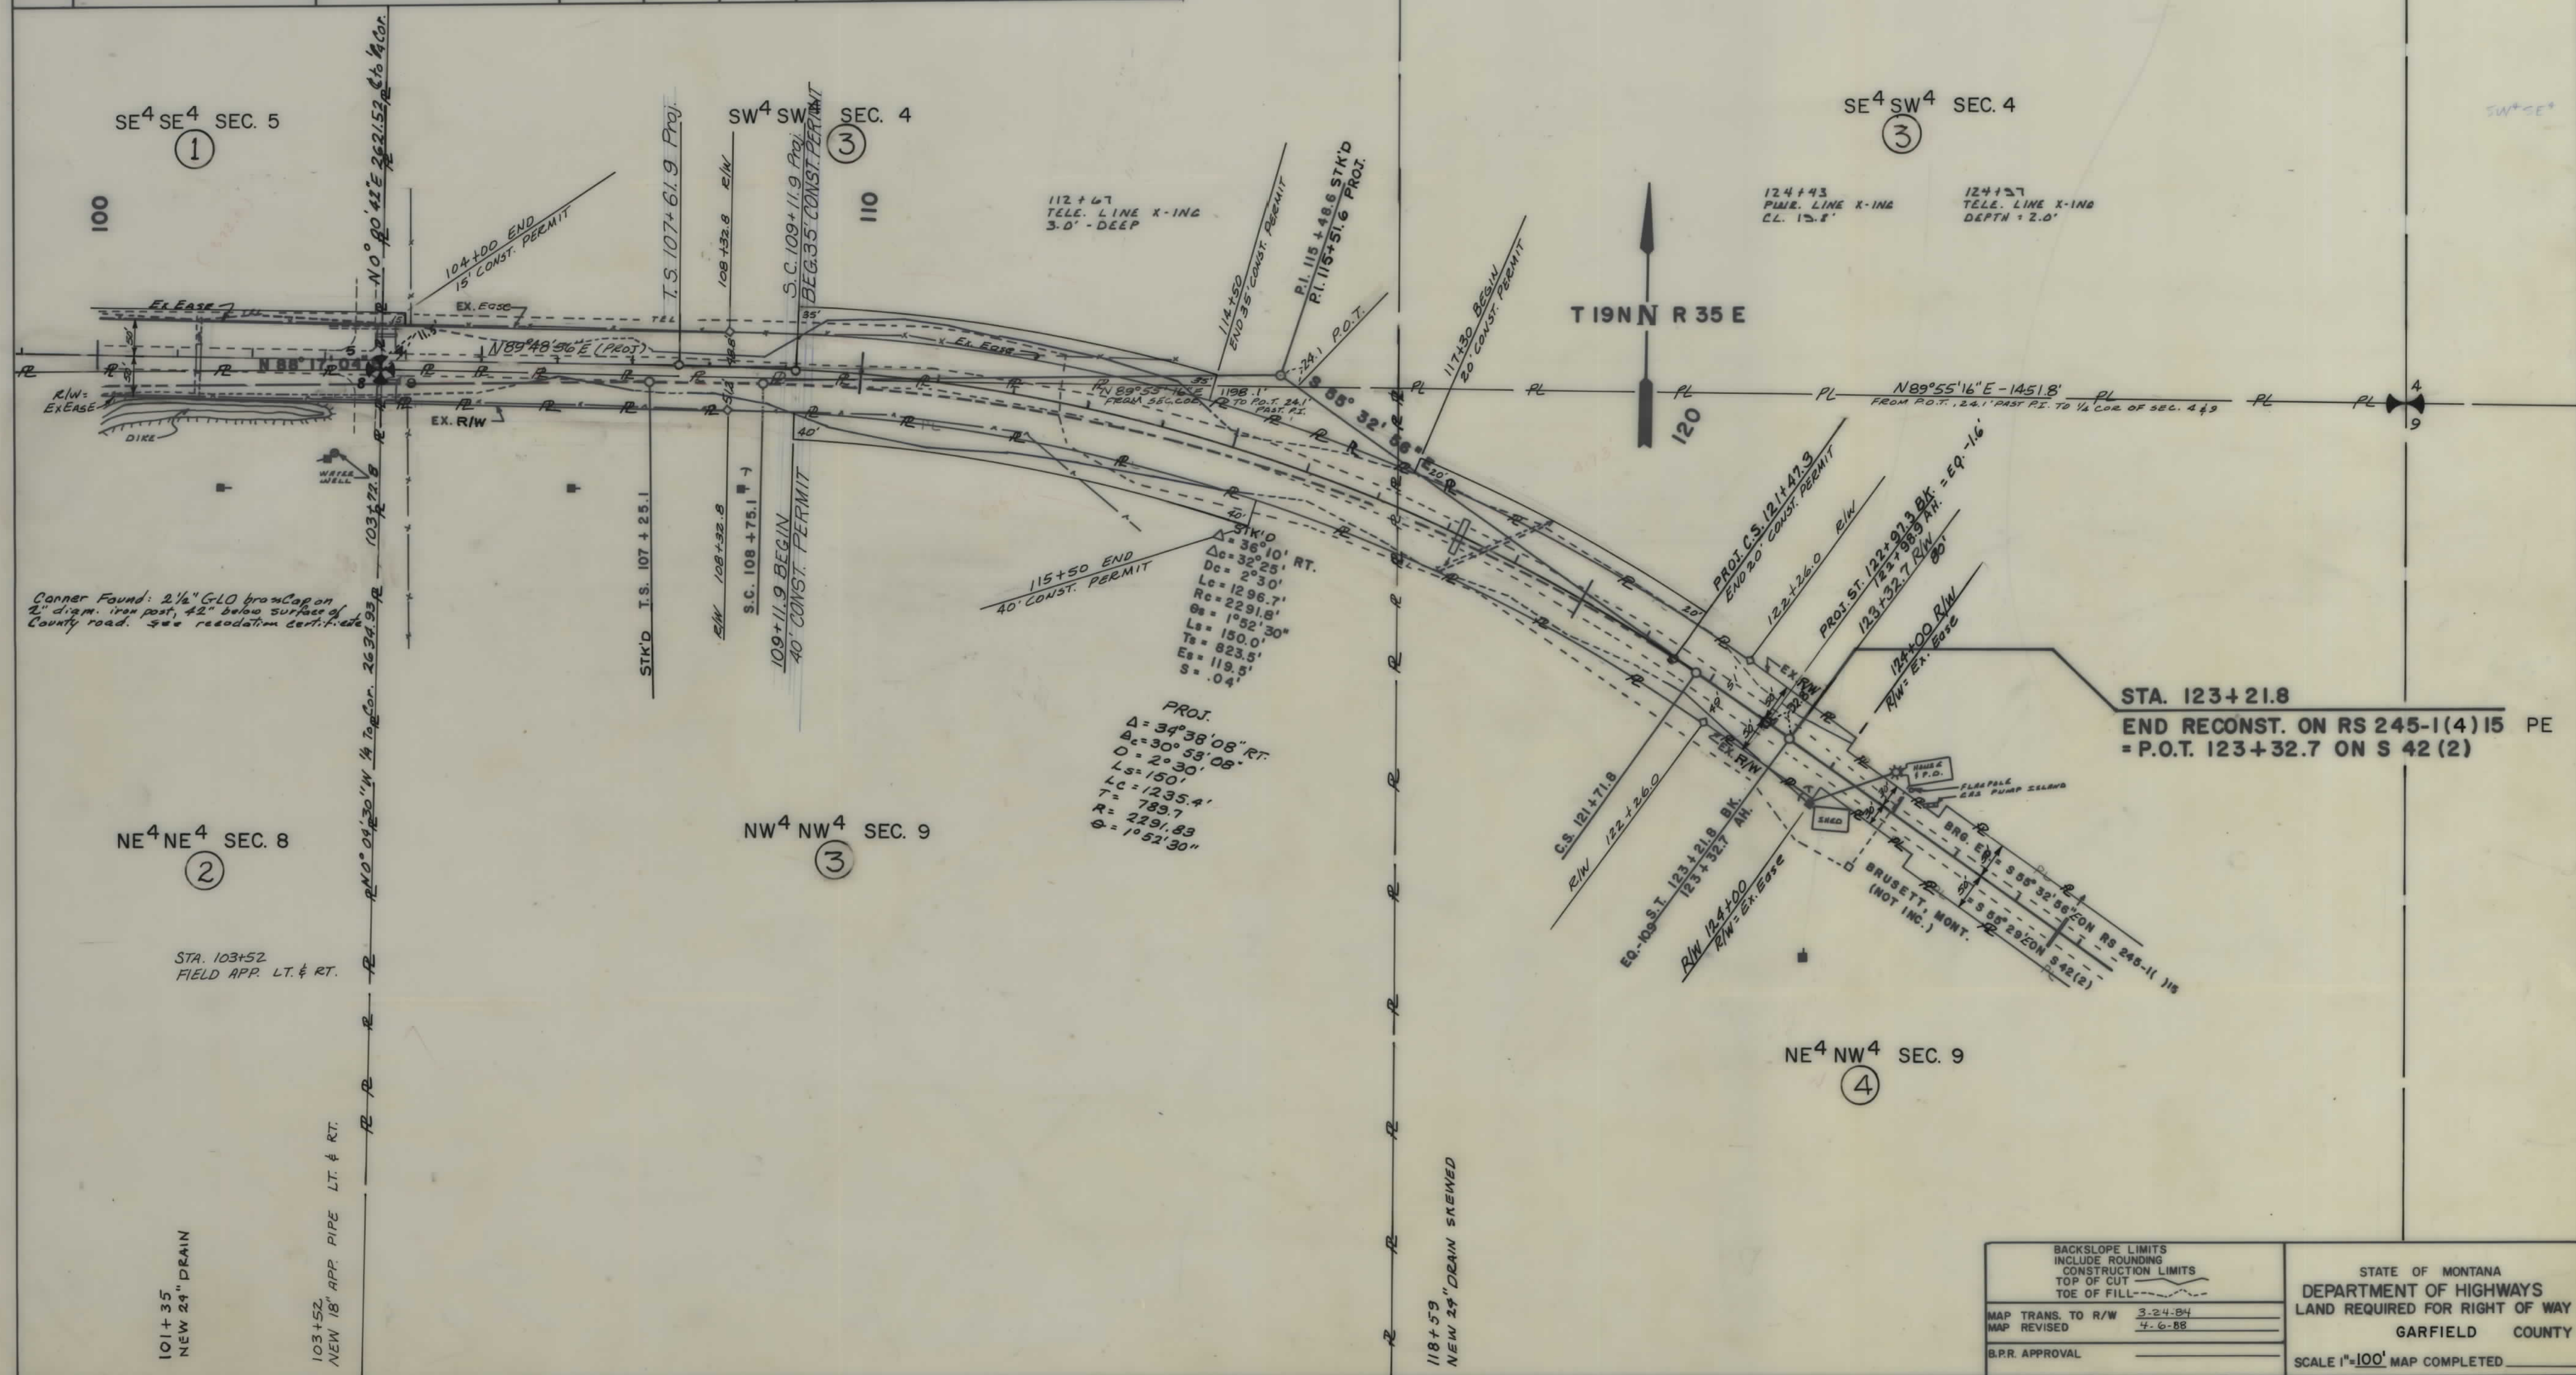

OWNERSHIPS									
PARCEL	NAME	ADDRESS	TOTAL AREA	GROSS R/W AREA	P.T.W. AREA	AREA TO BE ACQUIRED	REMAINDER		CONST. PERM. AREA
							LEFT	RIGHT	CONSTEASE AREA
5	Clarke & Lyonors Murnion	Jordan, Montana	320						0.45 AC.

STATE	PROJECT NO.	SHEET NO.	TOTAL SHEETS
MONTANA	RS245-(5)15	5	5
BRUSETT - EAST & WEST			

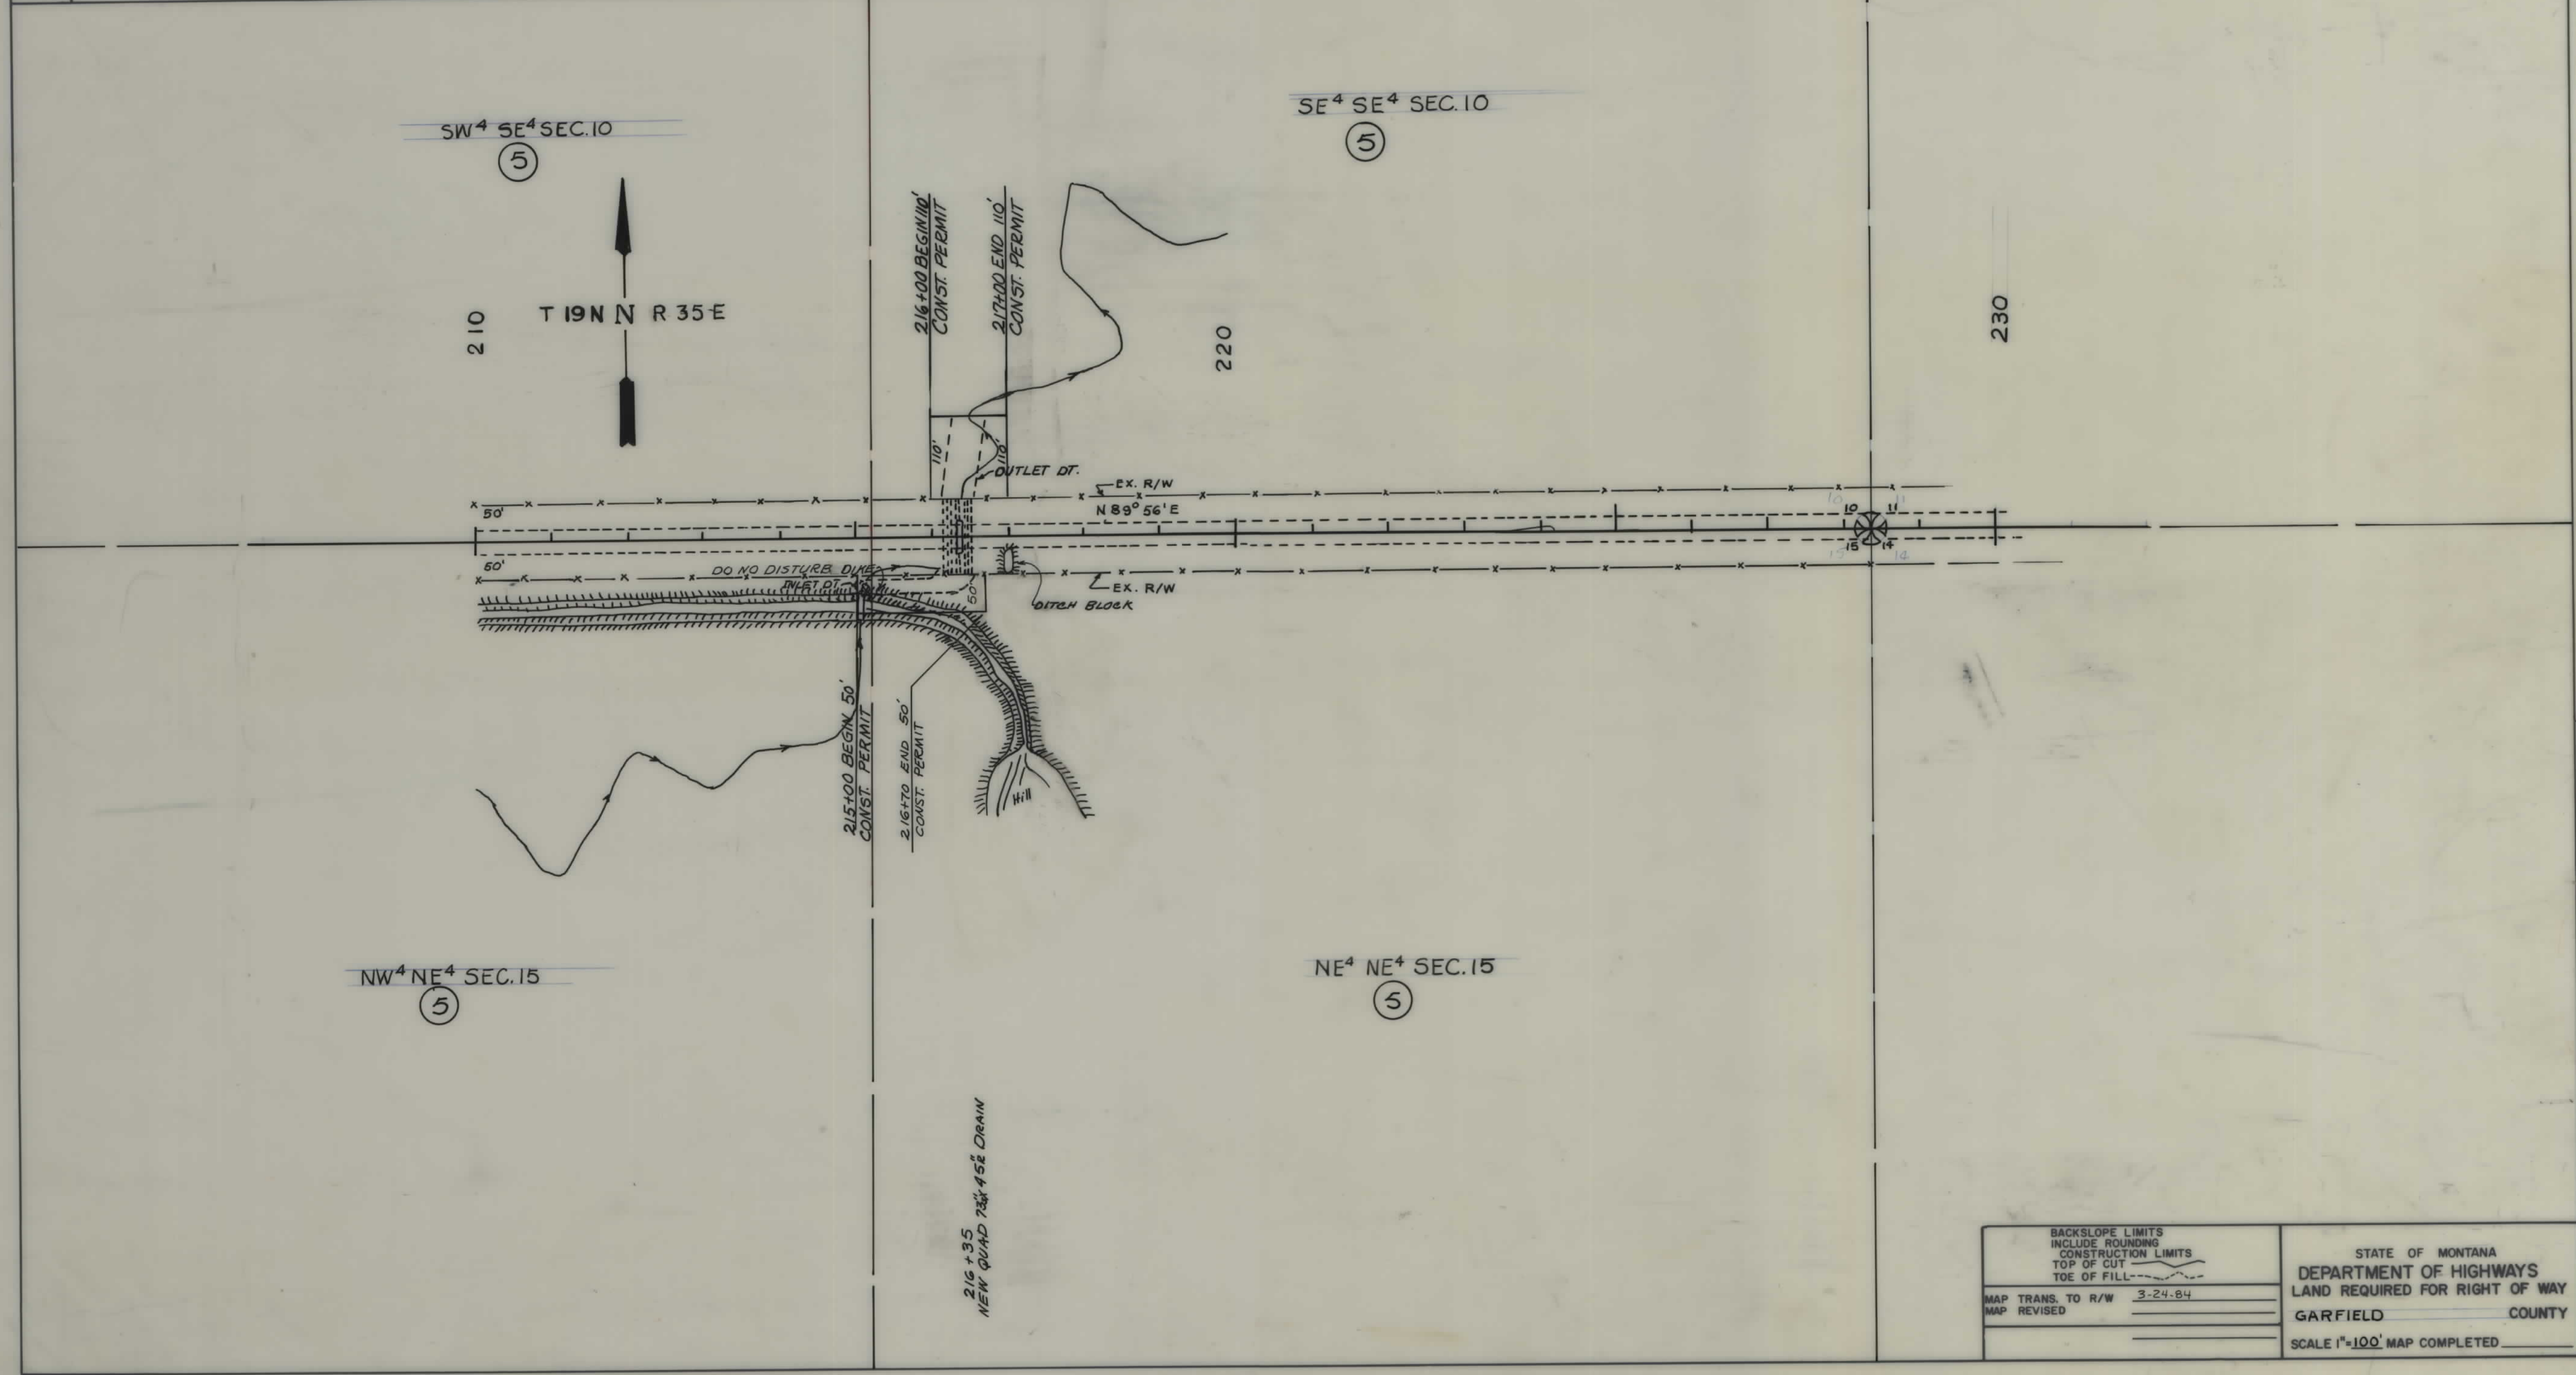

BACKSLOPE LIMITS INCLUDE ROUNDING CONSTRUCTION LIMITS TOP OF CUT TOE OF FILL		STATE OF MONTANA DEPARTMENT OF HIGHWAYS LAND REQUIRED FOR RIGHT OF WAY GARFIELD COUNTY SCALE 1"=100' MAP COMPLETED	
MAP TRANS. TO R/W	3-24-84		
MAP REVISED			