


PLANS

NOT

TO

SCALE

TAMPICO-GLASGOW

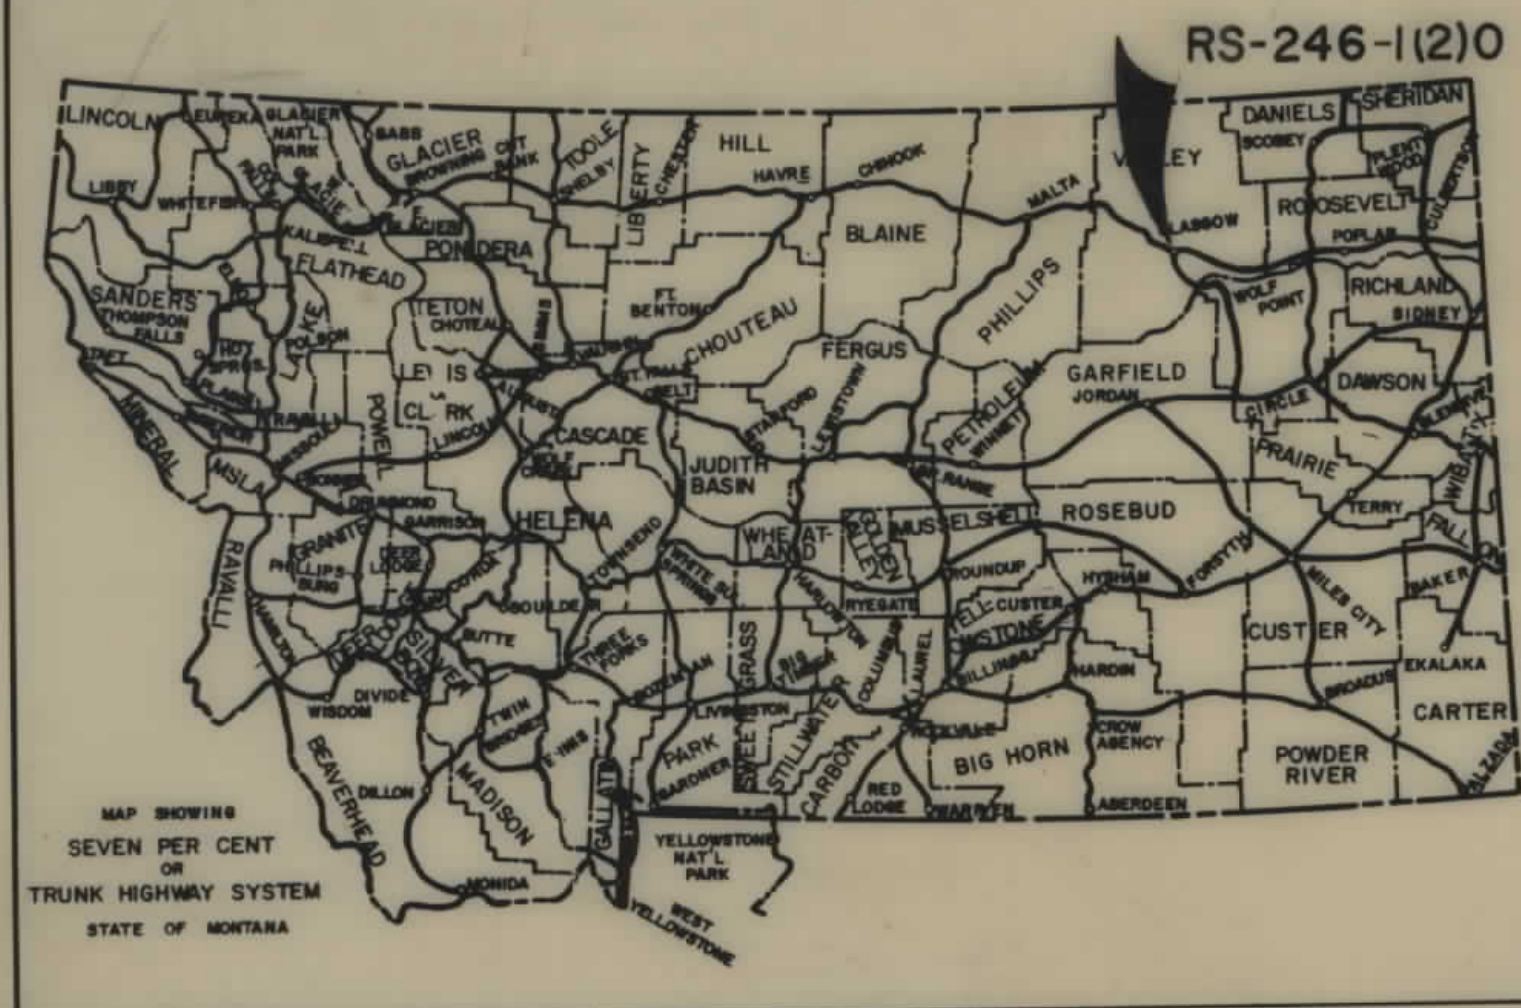

STATE OF MONTANA
DEPARTMENT OF HIGHWAYS
RIGHT OF WAY PLAN OF
FEDERAL AID PROJECT NO. RS-246-1(2)0 R/W
TAMPICO-GLASGOW
8.0 MILES


INDEX		
PARCEL NO.	OWNERSHIPS	SHEET NO.
1	BNRR	2 - 15
2	ETCHART LAND CO.	2 - 3
3	CORNWELL RANCH	3 - 4
4	W.H. & C.L. DUBEAU	4 - 5
5	M.J. TAYLOR	5 - 6
6	W.D. & E. SAUSKOJUS C/O M. & M. ETCHART	6 - 8
7	R. MOTZKAU	8
8	M. SOPER C/O S. OLSON	8 - 9
9	H.C. SUKUT	9 - 11
10	WILLIAM M. & LINDA L. ANDERSON	10
11, 19	M. KAULITZKA	11 - 13
12	E. COTTON	12 - 13
13	DELETED TRUSTEE	13
14	R.S. COTTON	13 - 15
15	W.J. REDDIE	15
16	M.J. TAYLOR	15
17	STATE OF MONTANA	15
18	MILK RIVER-GLASGOW IRR. DISTRICT	6

CONVENTIONAL SIGNS

RIGHT OF WAY LINE
CENTERLINE (C) OR PROJECTED LINE
STK'D. CENTERLINE
PARCEL NUMBER
OWNERSHIP BOUNDARY
R/W USE EXISTING R/W LT OR RT
PRESENT TRAVELED WAY (RTW)
R/W LINE FENCED
RAILROAD R/W
CONSTRUCTION LIMITS
FENCE LINE
CONTROL OF ACCESS WITH FENCE
CONTROL OF ACCESS WITHOUT FENCE
GATE IN FENCE
CATTLE GUARD=24'
STATE & NATIONAL BORDER LINES
CITY OR TOWN LIMITS LINE
COUNTY LINE
RESERVATION LINE
TOWNSHIP & SECTION LINE
1/2 SECTION LINE
1/4 SECTION LINE
SECTION CORNER
1/4 SECTION COR.
1/16 SECTION COR.
CENTER OF SECTION
TELEPHONE OR TELEGRAPH POLES IN PLACE
POWER POLES IN PLACE
TEL. OR TEL. OR POWER POLES TO BE MOVED
NEW PIPES
OLD PIPES IN PLACE
OUTLET DITCH
INLET DITCH
DITCHES
CHANNEL CHANGES
BRIDGE
RAILROADS

STA. 0+00 BEG. RS-246-1(2)0

P.T. STA. 388+82.6 END RS-246-1(2)0
P.O.T. STA. 4+96.4 ON S-257(4)

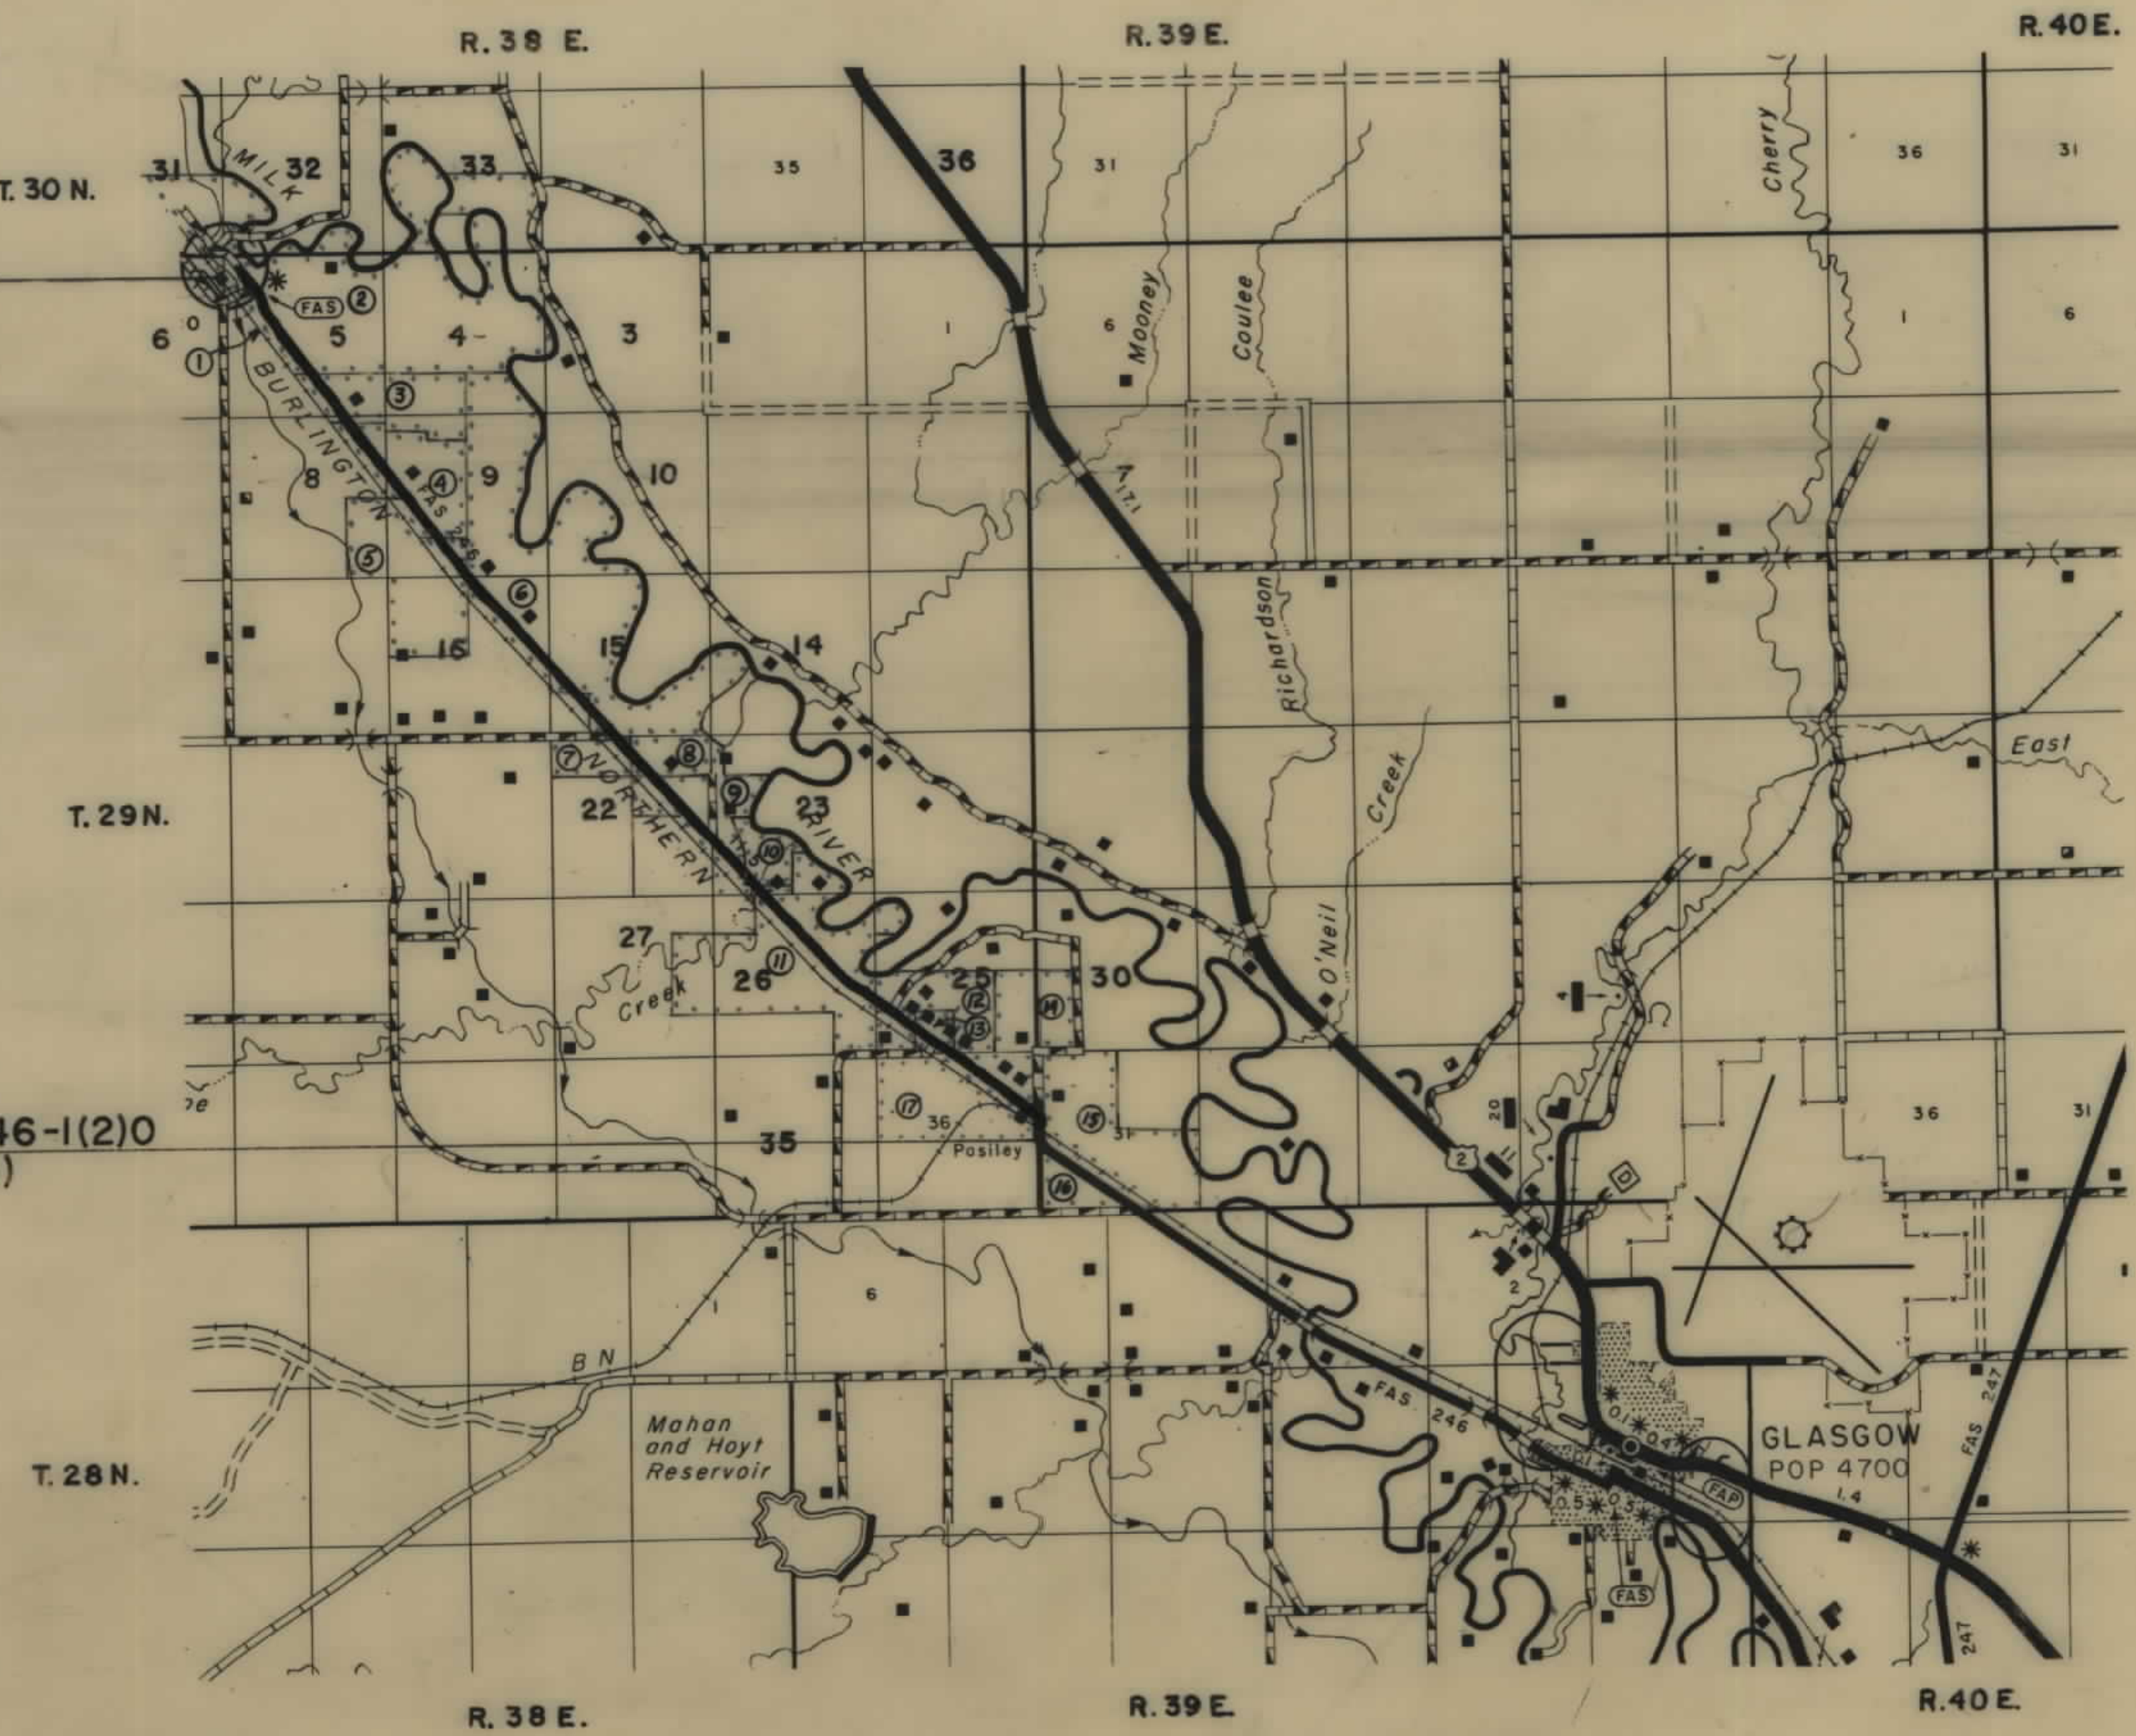


RELATED PROJECTS
ASSOCIATED PROJECT AGREEMENT NUMBERS

STATE OF MONTANA DEPARTMENT OF HIGHWAYS	
APPROVED: 12-19 1977	
H.J. ANDERSON DIRECTOR OF HIGHWAYS	
BY: <i>[Signature]</i> ADMINISTRATOR ENGINEERING DIVISION	
U.S. DEPARTMENT OF TRANSPORTATION FEDERAL HIGHWAY ADMINISTRATION	
APPROVED:	DATE
DIVISION ENGINEER	


7-18-78
6-17-78
3-3-78
AUTH FOR ACQ. 1-4-78
5-26-78
RJ-257(5) PE. S-246-1(2)0 P.E.

STATE OF MONTANA	PROJECT	SHEET	TOTAL
	NO.	NO. *	SHEET
	RS-246-1(2)0	8	15

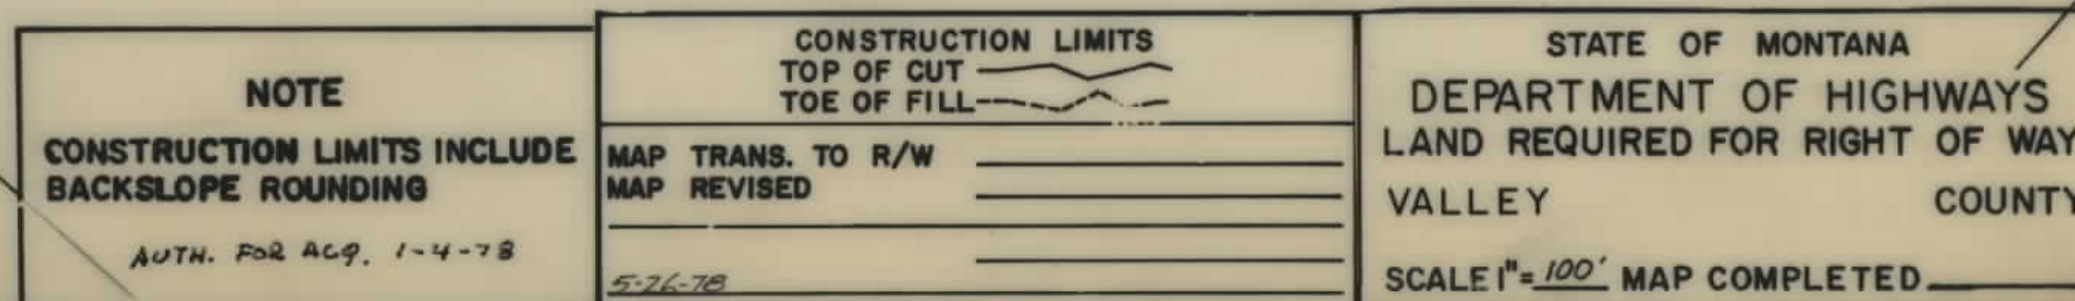

OWNERSHIPS									
PARCEL	NAME	ADDRESS	TOTAL AREA	GROSS R/W AREA	R.T.W. AREA	AREA TO BE ACQUIRED	REMAINDER		CONST. PERMIT AREA
							LEFT	RIGHT	
1	BNRR		SEE	SHT.	#	15			
13	DELETED								
11	M. KAULITZKA	901 N. MARKET ST., REDDING, CALIF.							1.20 AC.
12	E. COTTON	Box 27, GLASGOW, MONT.							0.11 AC.
14	R.S. COTTON	" "	SEE	SHT.	#	15			
19	M. KAULITZKA	901 N. MARKET ST., REDDING, CA.							0.26 AC.
11, 19	"	"							1.46 AC.

STATE OF MONTANA	PROJECT NO.	SHEET NO.	TOTAL SHEETS
	RS-246-1(2)0	13	15

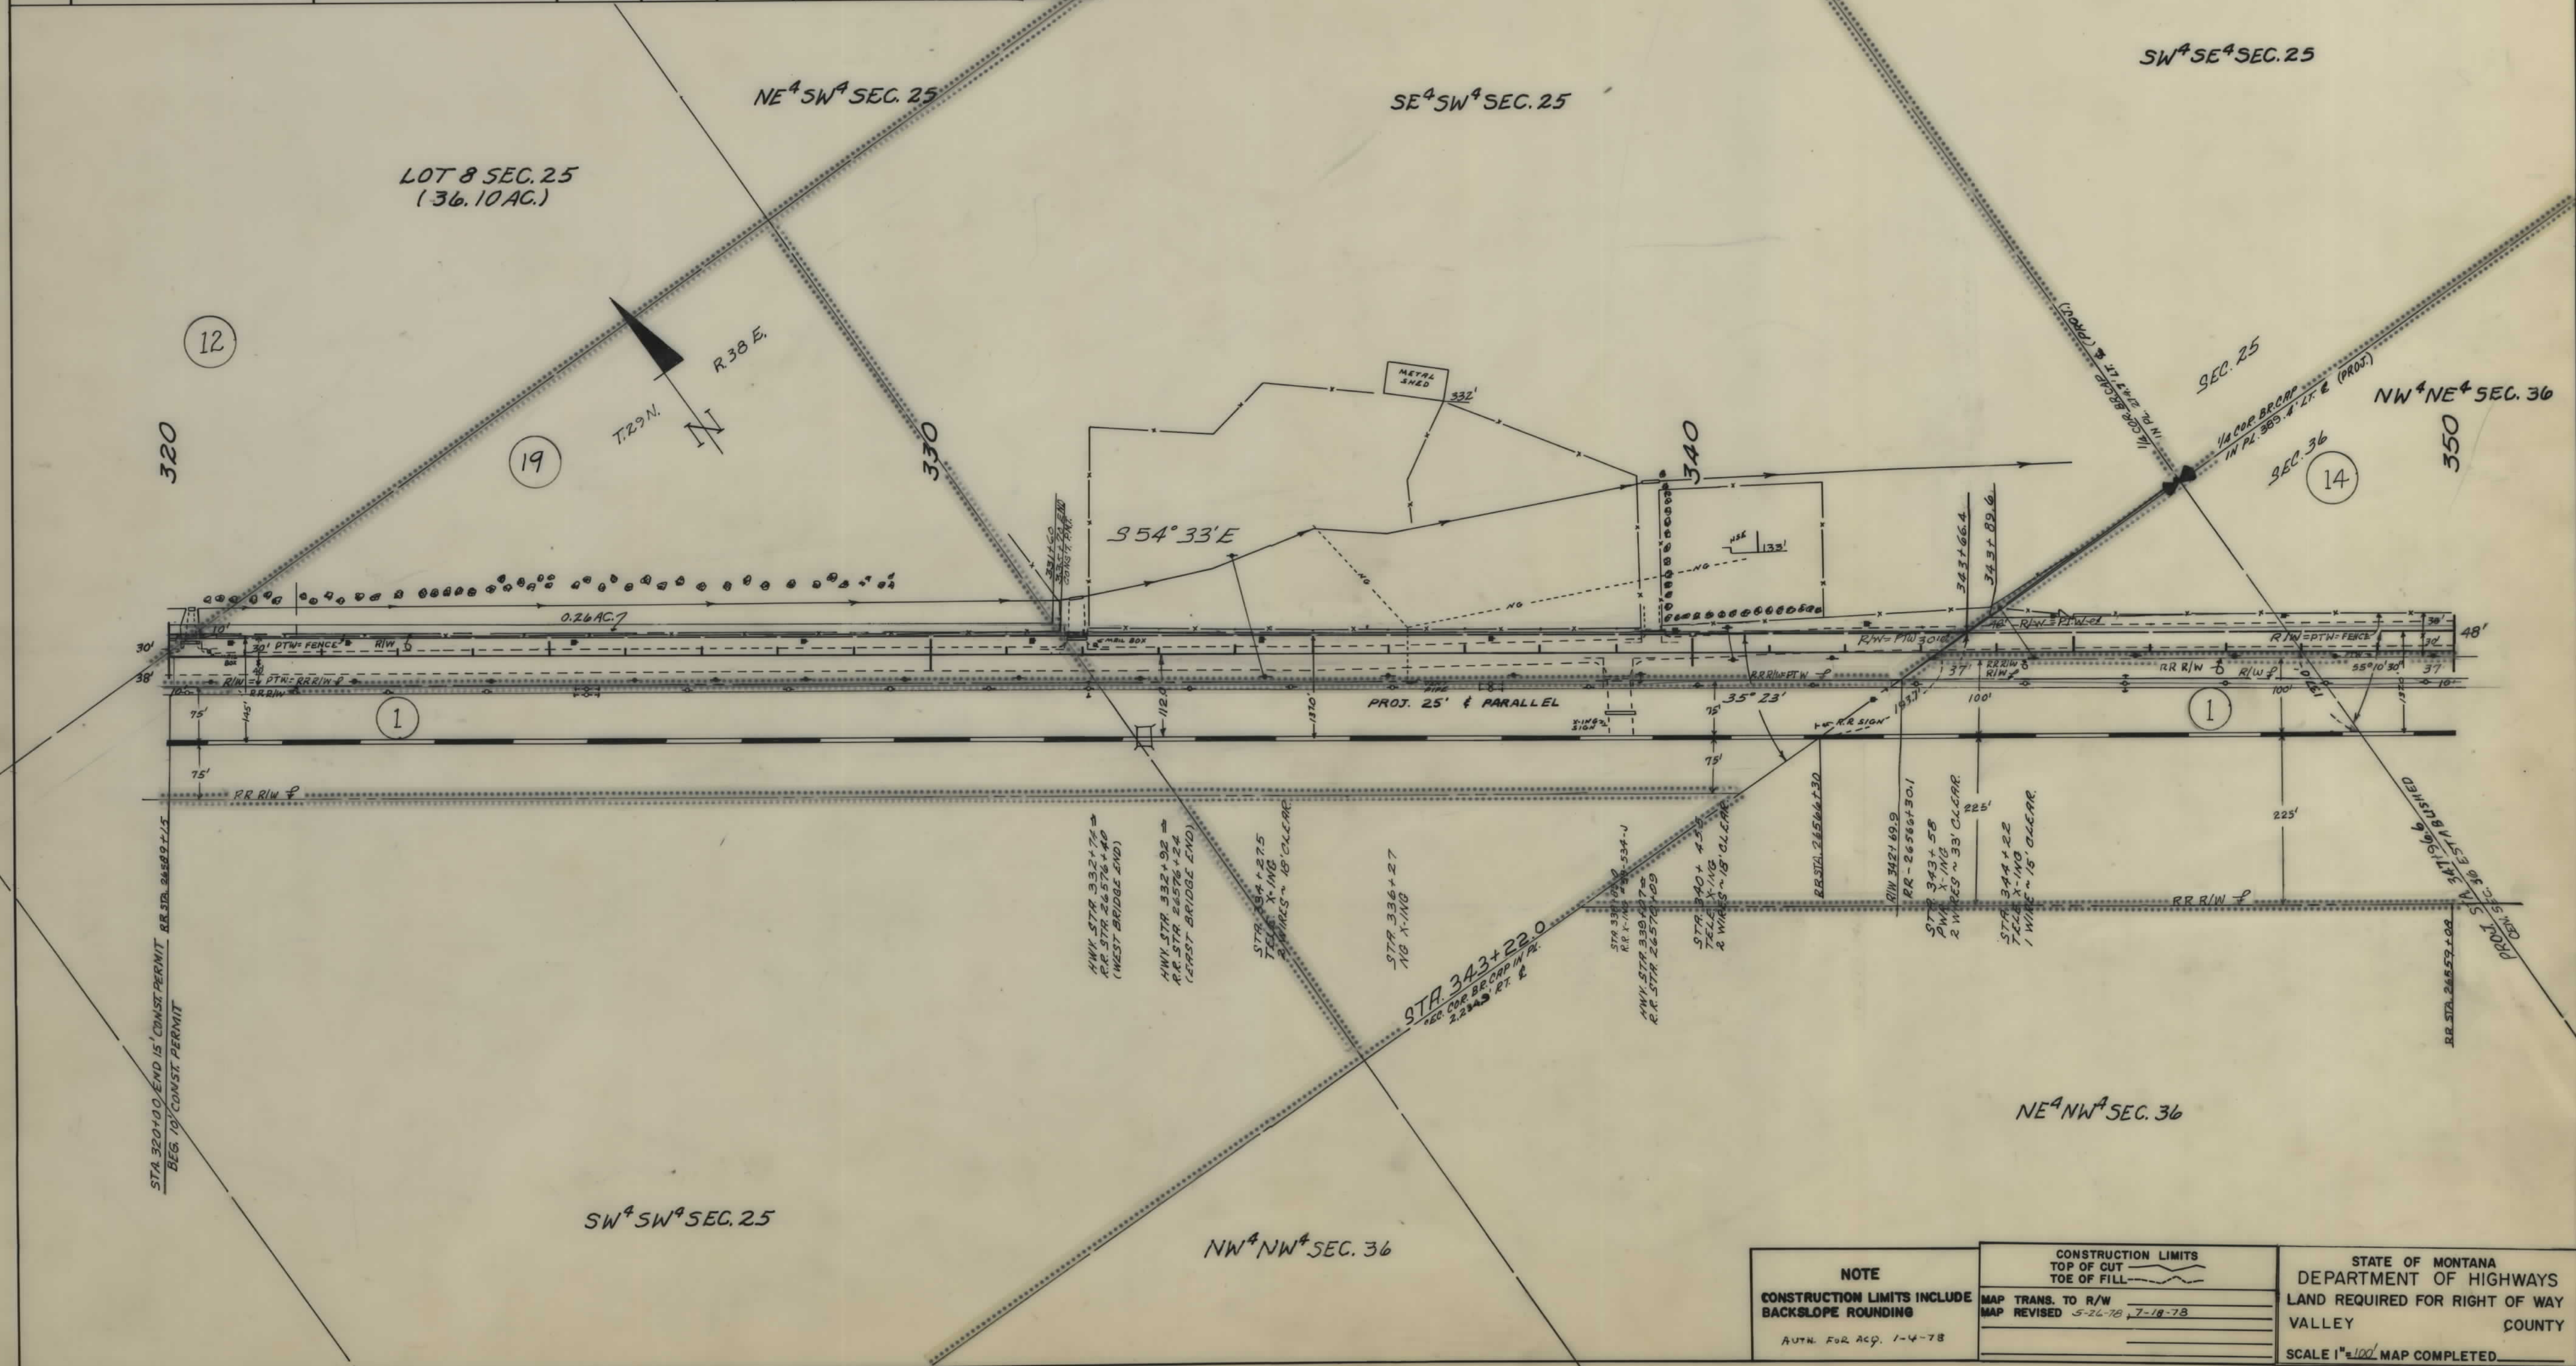

NOTE CONSTRUCTION LIMITS INCLUDE BACKSLOPE ROUNDING AUTH. FOR ACQ. 1-4-78	CONSTRUCTION LIMITS TOP OF CUT TOE OF FILL		STATE OF MONTANA DEPARTMENT OF HIGHWAYS LAND REQUIRED FOR RIGHT OF WAY VALLEY COUNTY SCALE 1"=100' MAP COMPLETED
	MAP TRANS. TO R/W MAP REVISED	5-26-78, 7-18-78	

OWNERSHIPS									
PARCEL	NAME	ADDRESS	TOTAL AREA	GROSS R/W AREA	R.T.W. AREA	AREA TO BE ACQUIRED	REMAINDER		CONST. PERMIT AREA
							LEFT	RIGHT	
1	BNRR			2.9 AC.	0.4 AC.	2.5 AC.			12.39 AC.
14	R.S. COTTON	BOX 27, GLASGOW, MONT.	227 AC.	6.4 AC.	5.0 AC.	1.4 AC.	220.6 AC.		
15	W.J. REDDIE	BOX 1063, " "	205 AC.	0.14 AC.	0 AC.	0.14 AC.	304.86 AC.		
16	M.J. TAYLOR		175 AC.	0.2 AC.	0 AC.	0.2 AC.		174.8 AC.	
17	STATE OF MONTANA		17,327 AC.	0.002 AC.	0 AC.	0.002 AC.		17,325 AC.	

STATE OF MONTANA	PROJECT NO.	SHEET NO.	TOTAL SHEETS
	RS-246-1(2)0	15	15

