


PLANS
NOT
TO
SCALE


FED. ROAD DIST. NO.	STATE	FED. AID PROJ. NO.	R/W NO.	SHEET NO.	TOTAL SHEETS
8	MONT.	5-45246(2)	3246-02	1	5

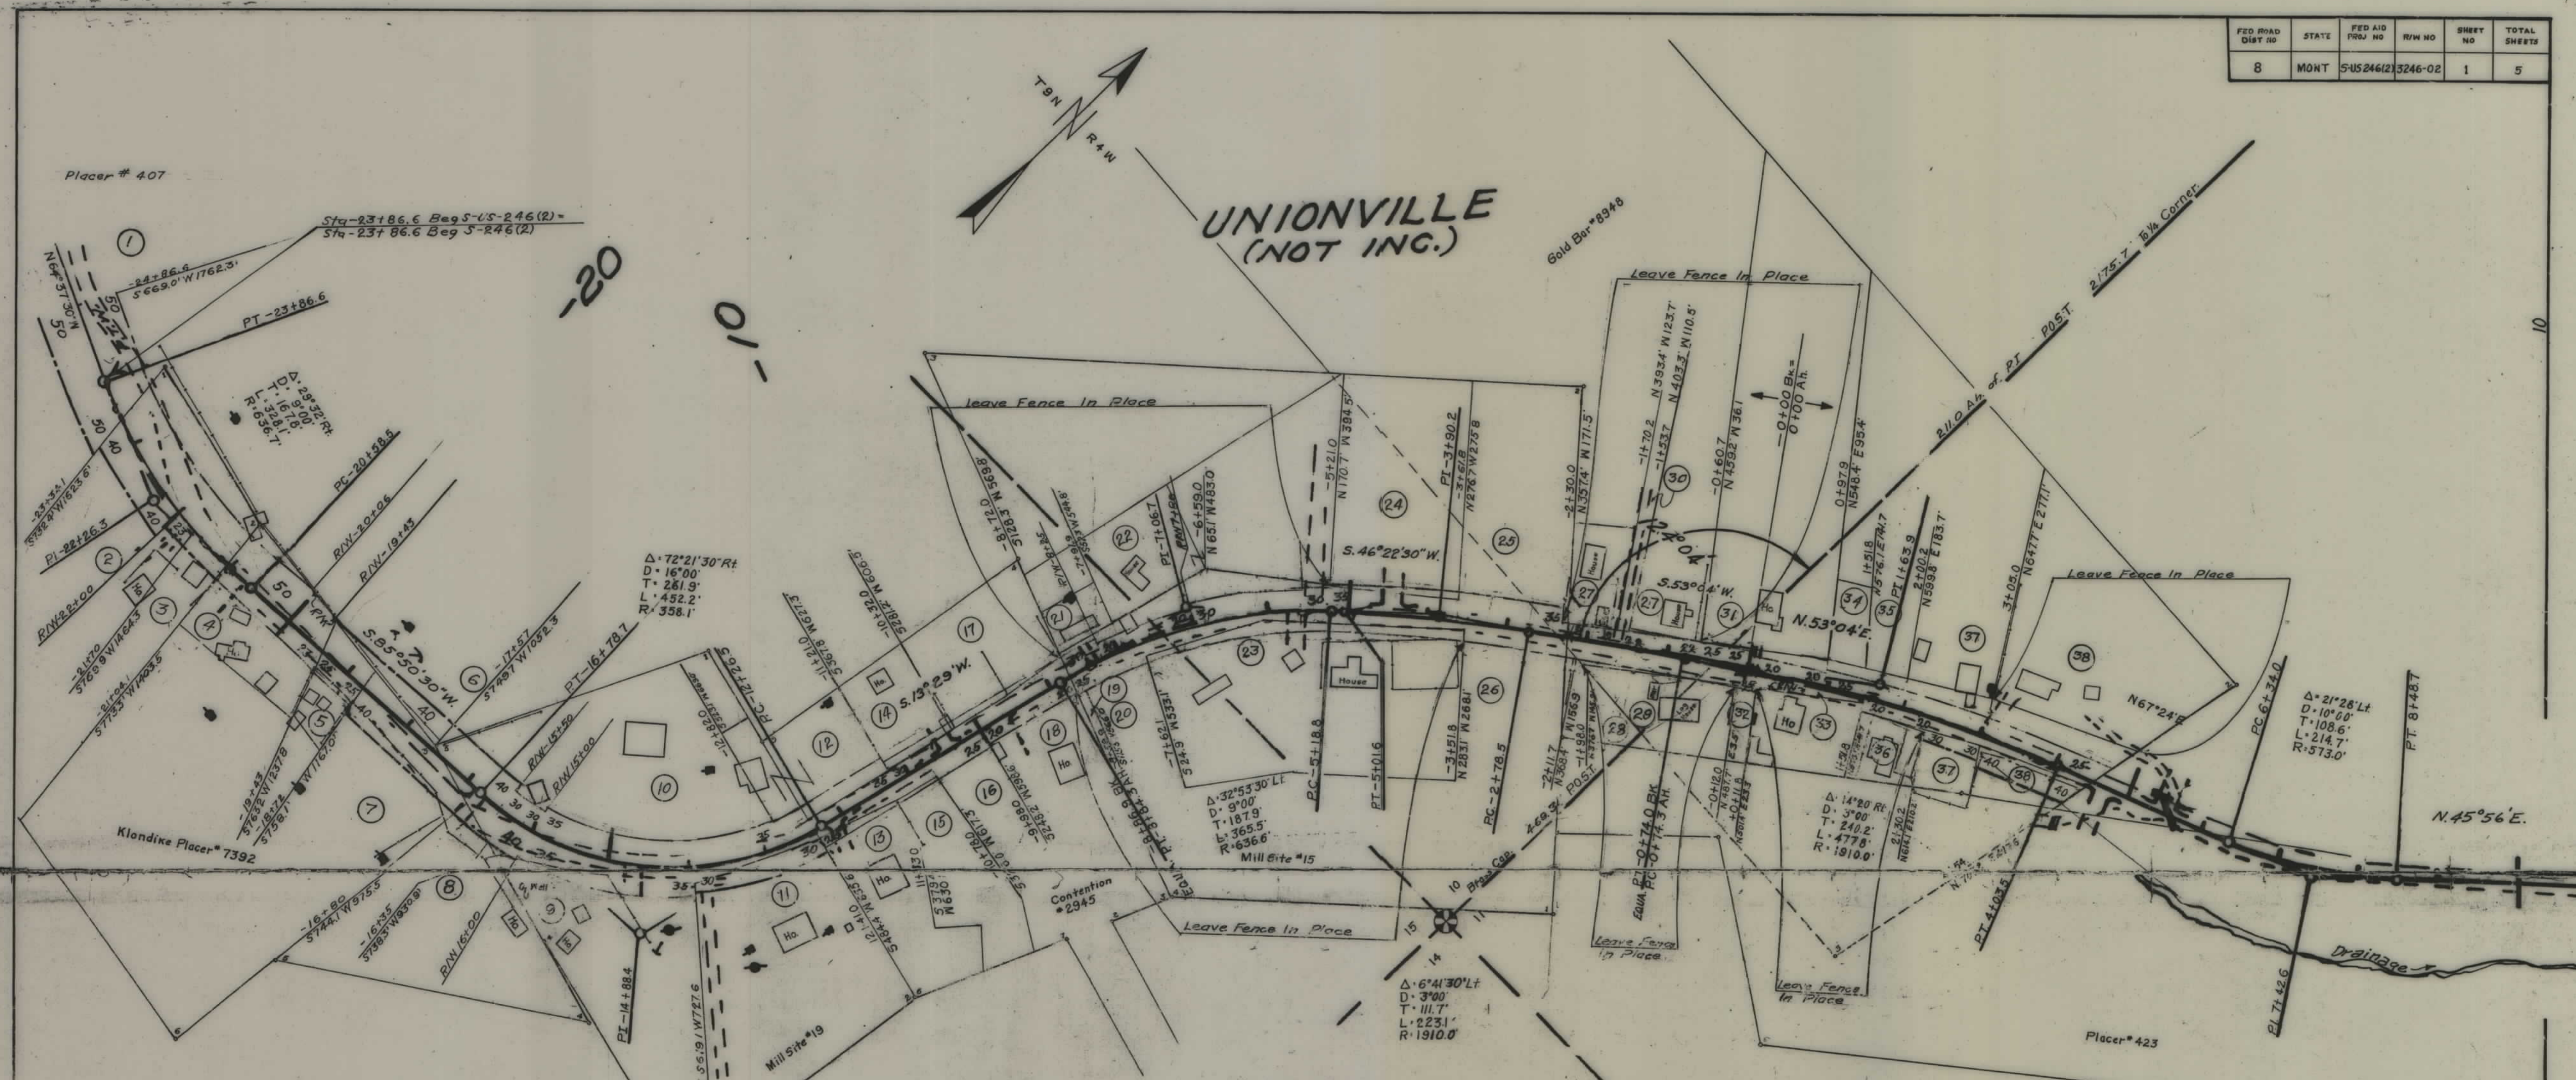

- | | | | | | | |
|--|--|--|--|--|---|--|
| 1 Ethel M. Glineski's
Jack D. Glineski's
Helena, Mont. | 6 U.S. Forest Service | 11 Jack Date
Unionville, Mont. | 16 Everett Roberts
Grand Junction
Calo. | 21 Terry & Marie Dwyer
Great Falls, Mont. | 26 Jared Young
3002 4th Ave.
Pueblo, Colo. | 35 Mrs. Louis Mayer
611 Broadway
Helena, Mont. |
| 2 William J. Hagler
E.F. Hagler
Unionville, Mont. | 7 Ross Pollock
318 West Lawrence
Helena, Mont. | 12 Mark Sherman
Unionville, Mont. | 17 Henrietta Little
302 E. Main
Lewistown, Mont. | 22 Frank William
Jester
Unionville, Mont. | 27 William & Rita
Dickgraber
Unionville, Mont. | 36 Marvin Keck
Unionville, Mont. |
| 3 John Corbin Alm
Unionville, Mont. | 8 Robert E. & Edwin C.
Kaiser
Helena, Mont. | 13 Wm. M. & Beverly M.
Robby
Unionville, Mont. | 18 Mrs. J.C. Thompson
Fleming
Unionville, Mont. | 23 John S. & Thelma M.
Fleming
Unionville, Mont. | 28 U.S. Forest Service | 37 Mary M. Clute
Unionville, Mont. |
| 4 Byron & Ada L.
Richards
Unionville, Mont. | 9 Florian L. & Ethel M.
Glineski
Helena, Mont. | 14 Marie Sherman
Unionville, Mont. | 19 Mark Sherman
Unionville, Mont. | 24 School Dist. No. 1
Lewis & Clark County
Helena, Mont. | 29 Frederick H. &
Dorothy Kistler
Unionville, Mont. | 38 Edward J. & Doris C.
Loranz
Unionville, Mont. |
| 5 Chas. A. & Gladys M.
Tovey
Unionville, Mont. | 10 Jared Young
3002 4th Ave.
Pueblo, Colo. | 15 Virginia Charlton
884 N. Benton
Helena, Mont. | 20 Alma Z. Angle
John Fleming
Unionville, Mont. | 25 Jared Young
3002 4th Ave.
Pueblo, Colo. | 30 Lewis & Clark County | 39 Mrs. Louis Mayer
611 Broadway
Helena, Mont. |

STATE OF MONTANA
STATE HIGHWAY COMMISSION
LAND REQUIRED FOR RIGHT OF WAY
LEWIS & CLARK COUNTY
SCALE 1" = 100' MAP COMPLETED 12-27-57

FED. ROAD DIST. NO.	STATE	FED. AID PROJ. NO.	R/W NO.	SHEET NO.	TOTAL SHEETS
8	MONT.	5-45246(2)	3246-02	3	5

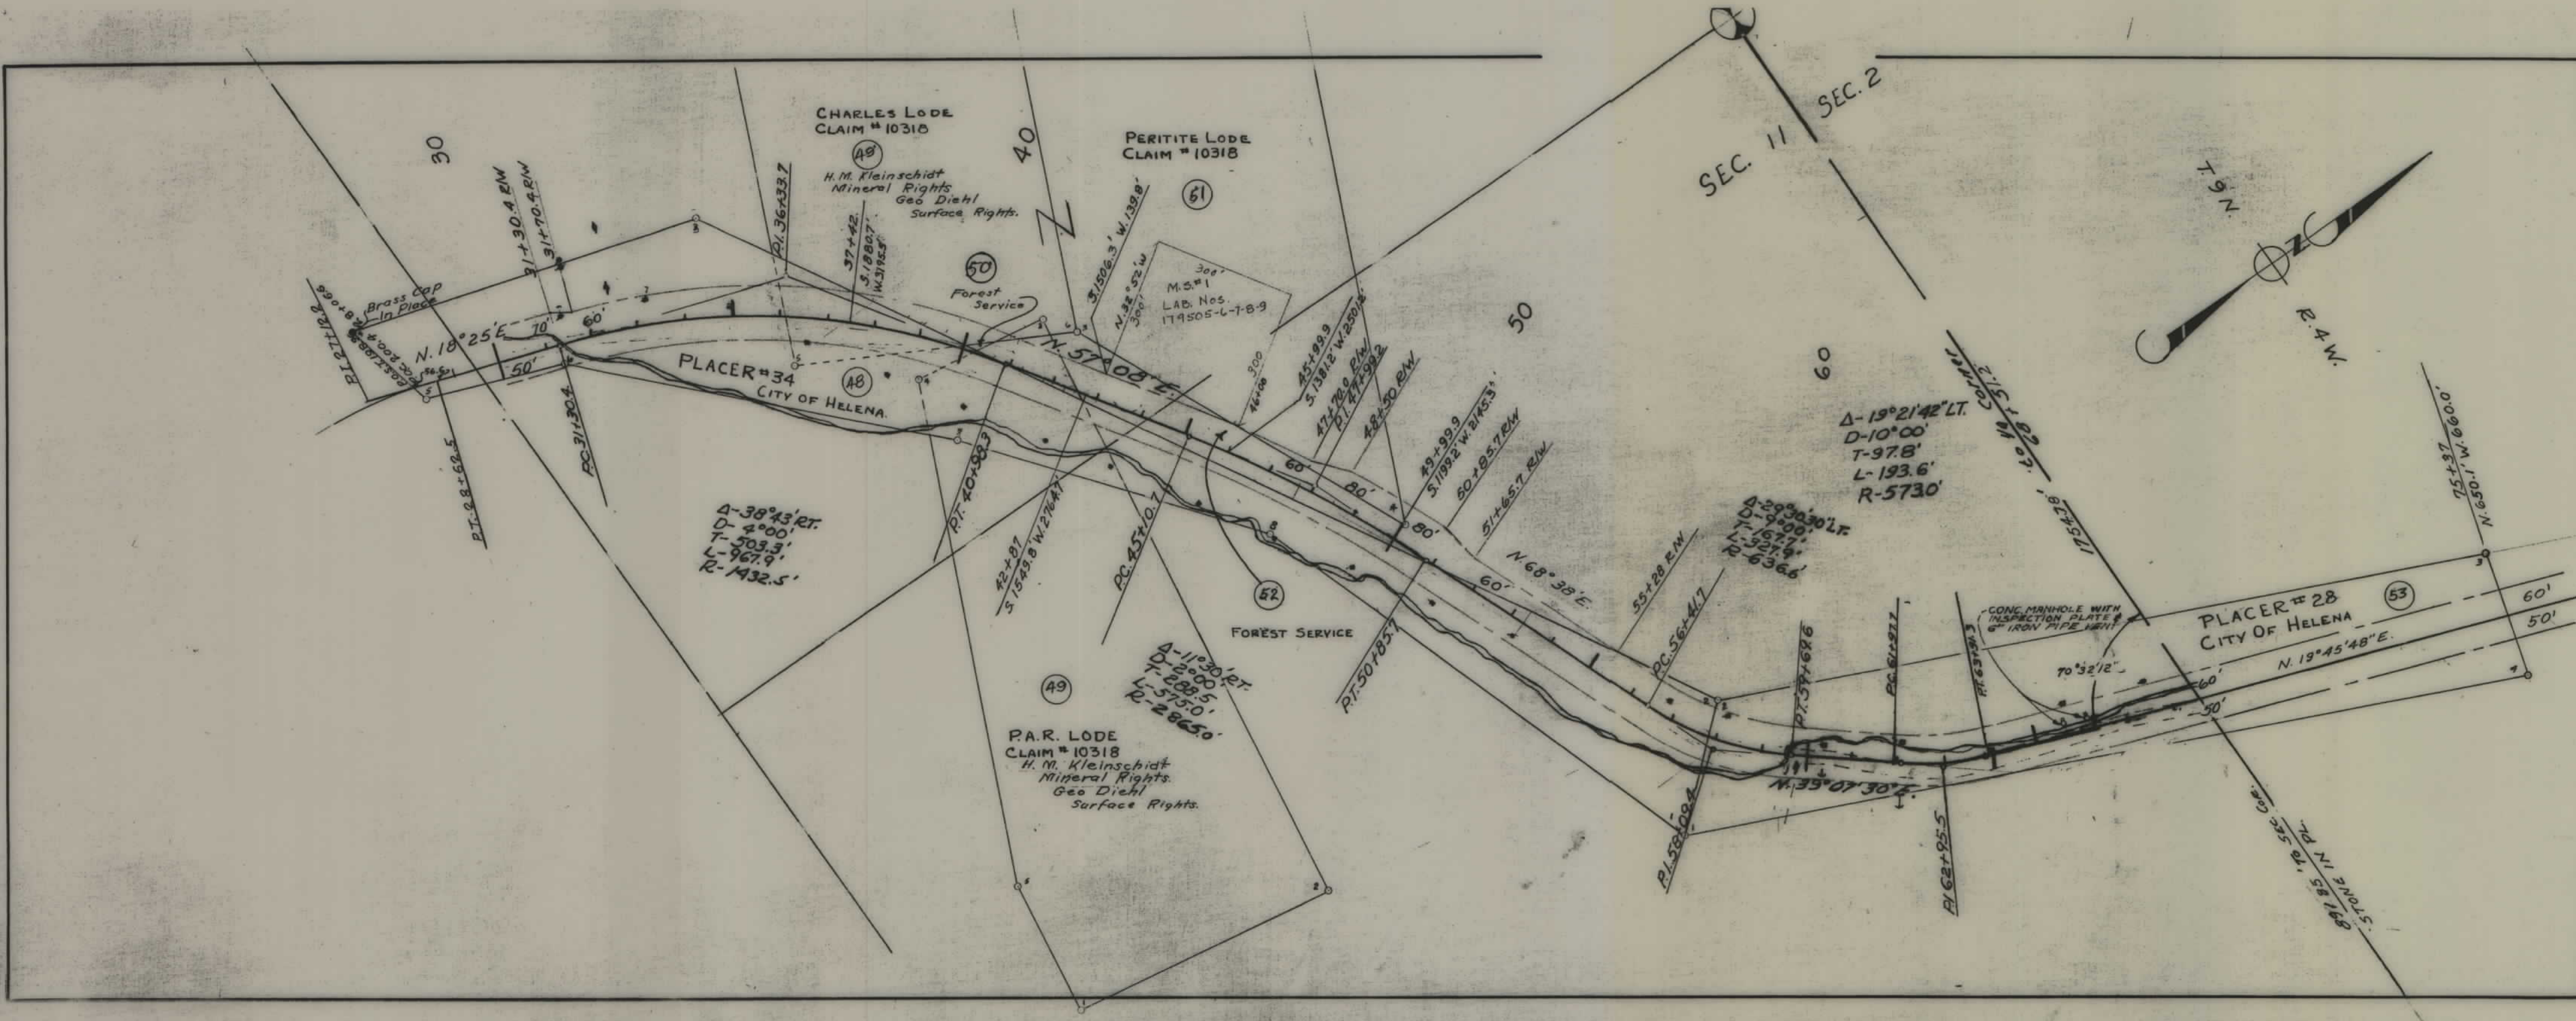

STATE OF MONTANA
 STATE HIGHWAY COMMISSION
 LAND REQUIRED FOR RIGHT OF WAY
 LEWIS & CLARK COUNTY
 SCALE 1"=200' MAP COMPLETED 12-27-57

