


PLANS
NOT
TO
SCALE


FED. ROAD DIST. NO.	STATE	FED. AID PROJ. NO.	R/W NO.	SHEET NO.	TOTAL SHEETS
8	MONT.	S-245(1)	3245-01	1	3

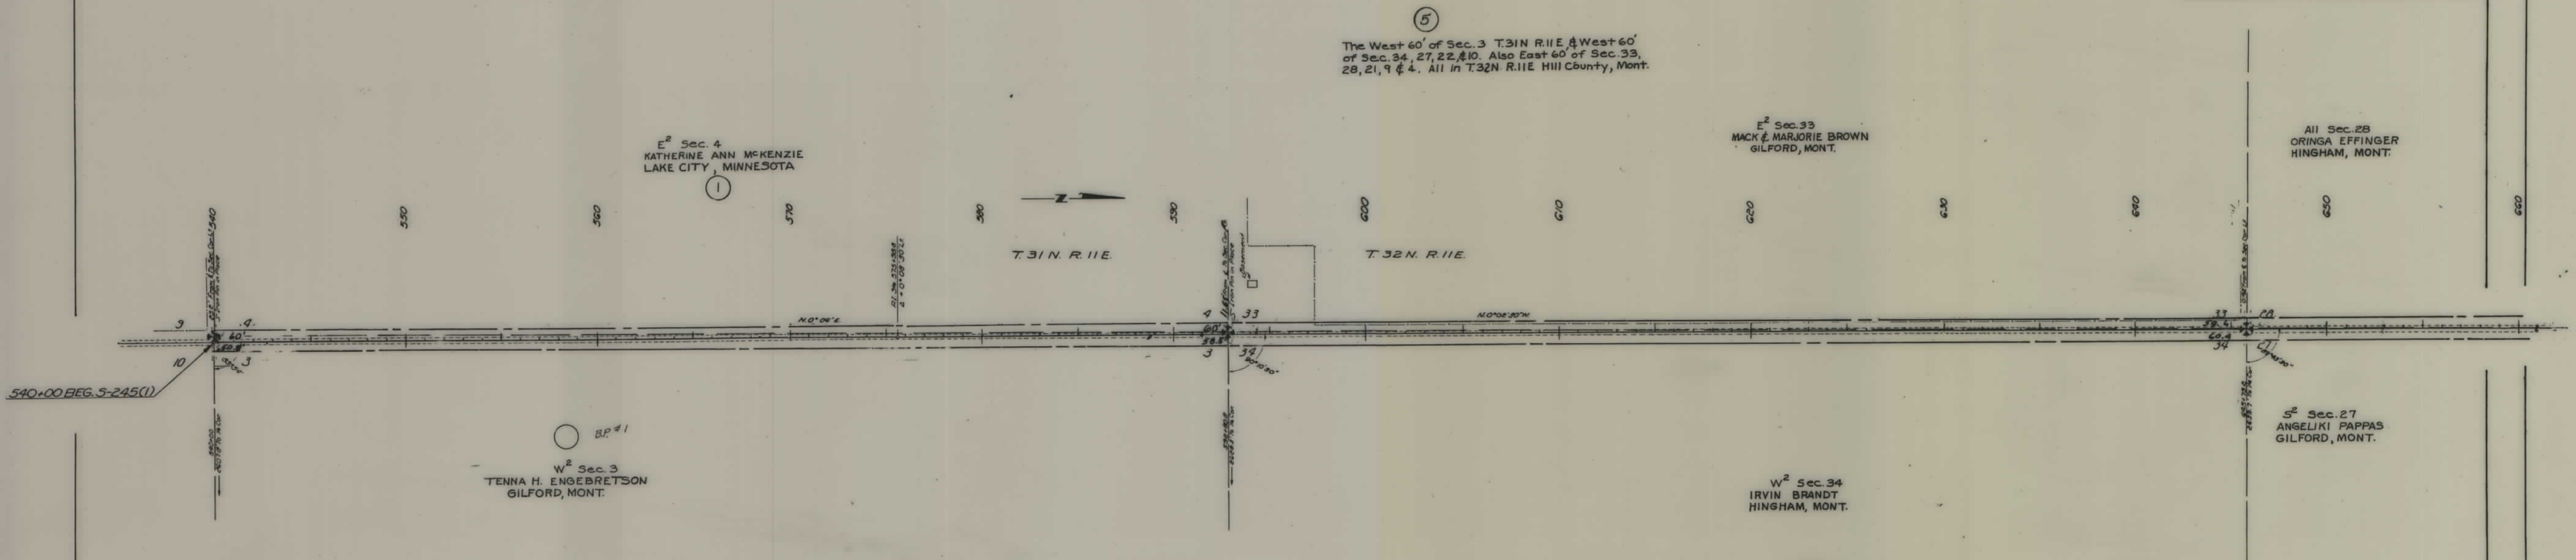

DESCRIPTIONS WRITTEN BY G.H. 3-11-58
 DESCRIPTIONS CHECKED BY _____
 MAPS COMPLETED BY _____
 MAPS TO BUR. PUB. ROADS _____
 MAPS TO CONSTRUCTION _____

STATE OF MONTANA
STATE HIGHWAY COMMISSION
LAND REQUIRED FOR RIGHT OF WAY
 HILL COUNTY
 SCALE 1" = 400' MAP APPROVED BY _____

FED. ROAD DIST. NO.	STATE	FED. AID PROJ. NO.	R/W NO.	SHEET NO.	TOTAL SHEETS
8	MONT.	S-245(1)	3245-01	3	3

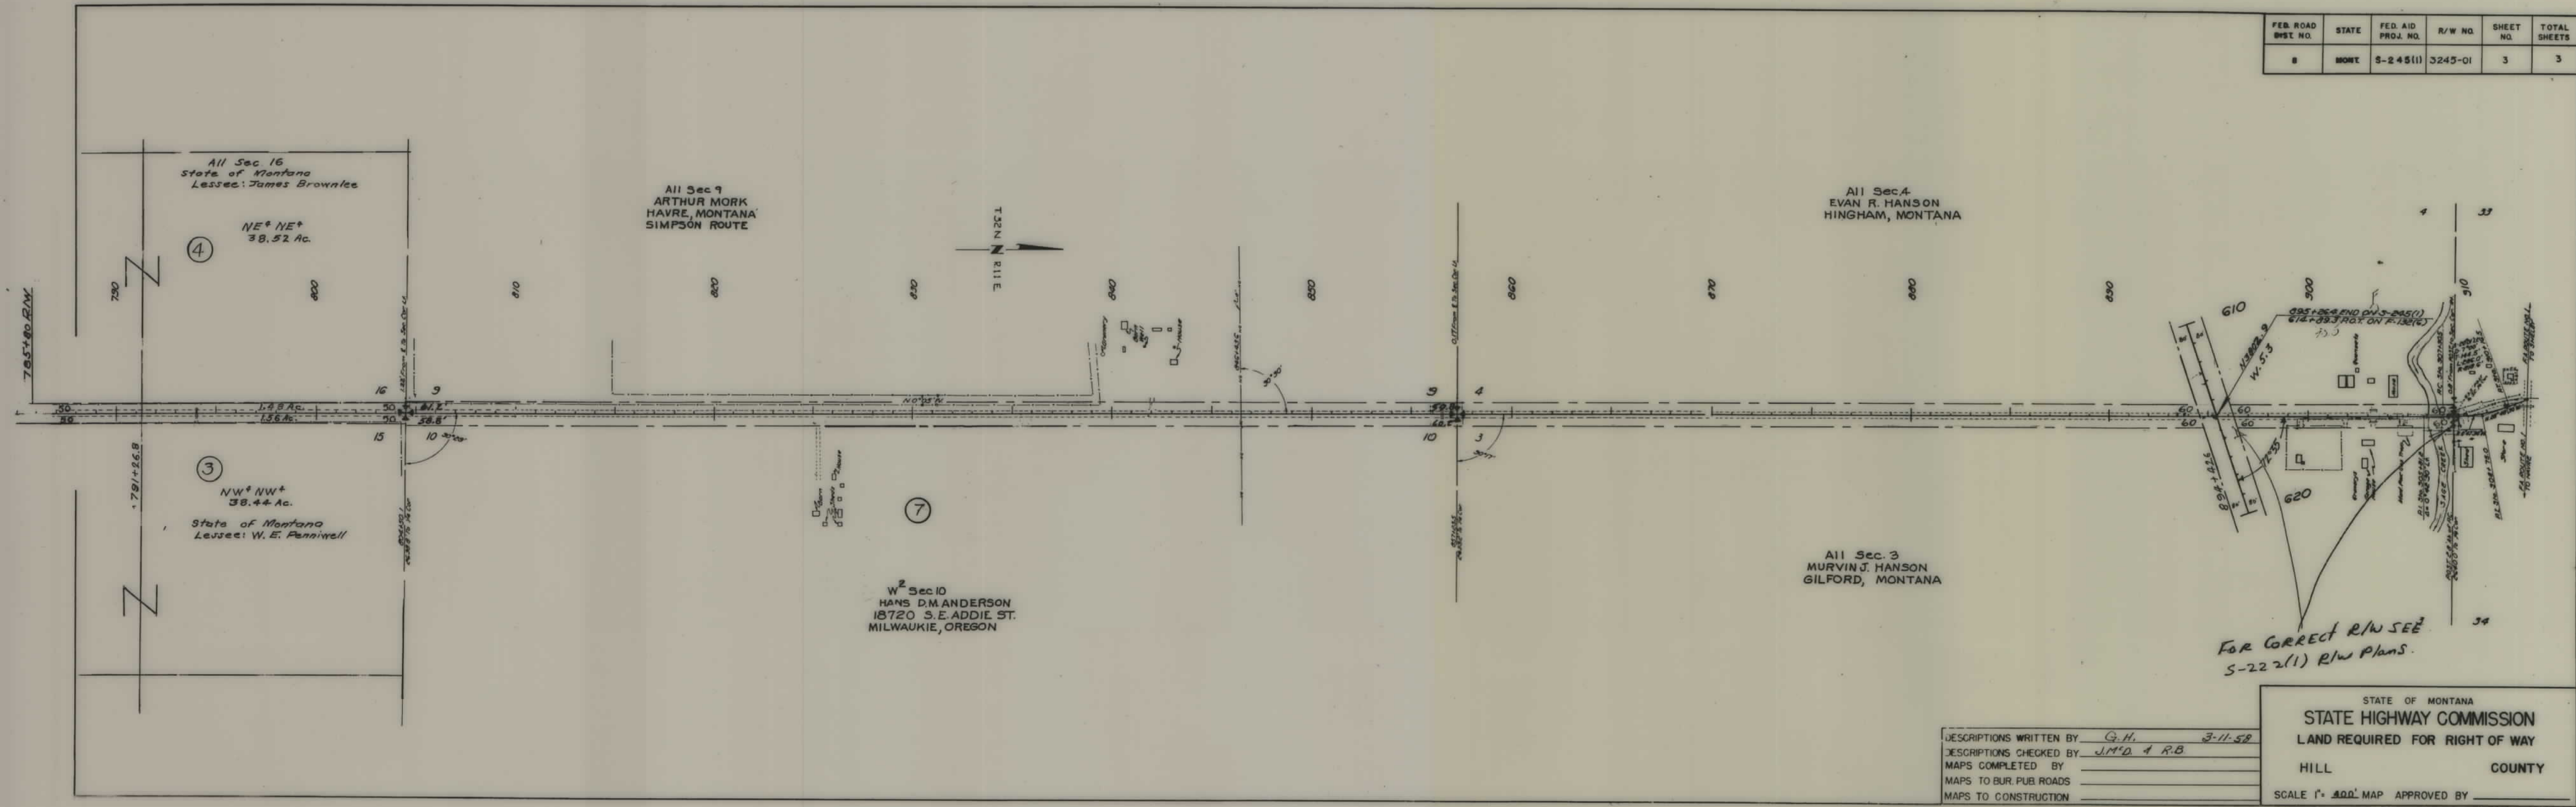

DESCRIPTIONS WRITTEN BY G.H. 3-11-58
 DESCRIPTIONS CHECKED BY J.M.D. & R.B.
 MAPS COMPLETED BY _____
 MAPS TO BUR. PUB. ROADS _____
 MAPS TO CONSTRUCTION _____

STATE OF MONTANA
 STATE HIGHWAY COMMISSION
 LAND REQUIRED FOR RIGHT OF WAY
 HILL COUNTY
 SCALE 1" = 400' MAP APPROVED BY _____