

PLANS
NOT
TO
SCALE

FED. ROAD DIST. NO.	STATE	FED. AID PROJ. NO.	R/W NO.	SHEET NO.	TOTAL SHEETS
8	MONT.	S 249 (1)	3249-01	1	7

S249(2) cont
Hold

Maintenance and Jurisdiction
Transferred to Bureau of
Indian Affairs, Blackfeet
Agency Roads Activity, as
per agreement Dated 6-19-78




Proj cut of 6

STATE OF MONTANA
STATE HIGHWAY COMMISSION
LAND REQUIRED FOR RIGHT OF WAY
GLACIER COUNTY
SCALE 1"=400' MAP COMPLETED

FED. ROAD DIST. NO.	STATE	FED. AID PROJ. NO.	R/W NO.	SHEET NO.	TOTAL SHEETS
8	MONT.	S 249 (I)	3249-01	2	7

3249(2) Const
Hold

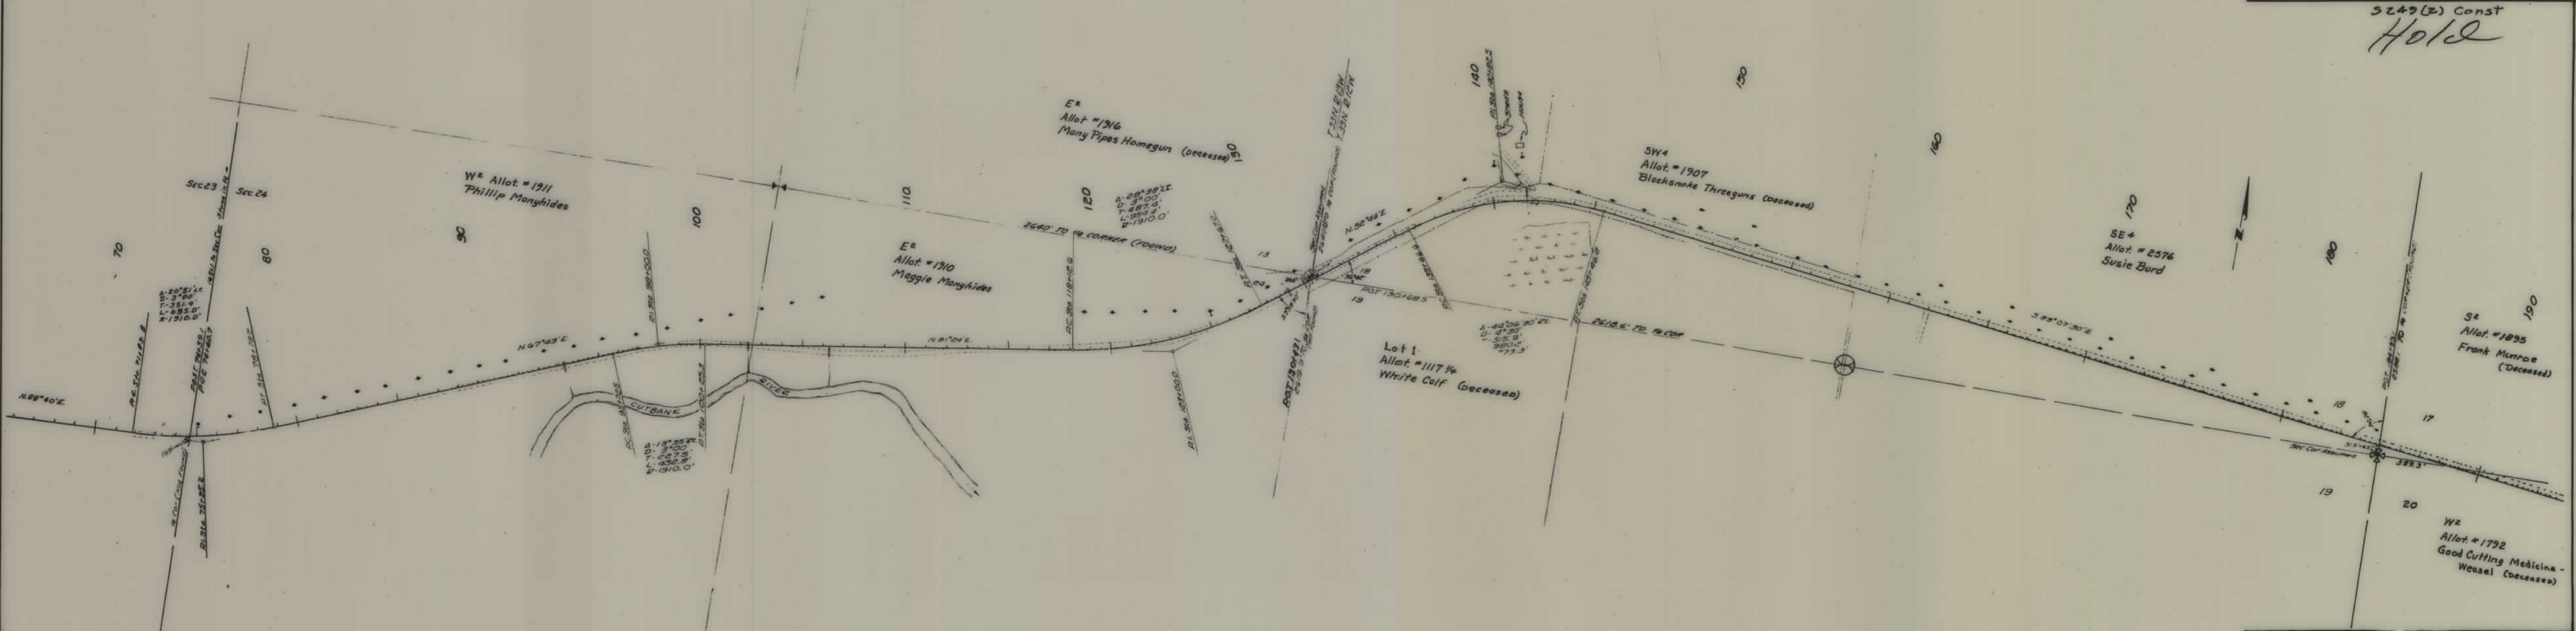

STATE OF MONTANA
STATE HIGHWAY COMMISSION
LAND REQUIRED FOR RIGHT OF WAY
GLACIER COUNTY
SCALE 1" = 400' MAP COMPLETED

FED ROAD DIST. NO.	STATE	FED AID PROJ. NO.	R/W NO.	SHEET NO.	TOTAL SHEETS
8	MONT	S 249 (I)	3249-01	3	7

S 249(1) Const
Hold



STATE OF MONTANA
STATE HIGHWAY COMMISSION
LAND REQUIRED FOR RIGHT OF WAY
GLACIER COUNTY
SCALE 1" = 400' MAP COMPLETED