



PLANS
NOT
TO
SCALE


FED. ROAD DIST. NO.	STATE	FED. AID PROJ. NO.	R/W NO.	SHEET NO.	TOTAL SHEETS
8	MONT.	S 249-02	3249-01	1	4
			S-249(1)	P.E. & R/W	
			S249(2)	CONSTRUCTION	

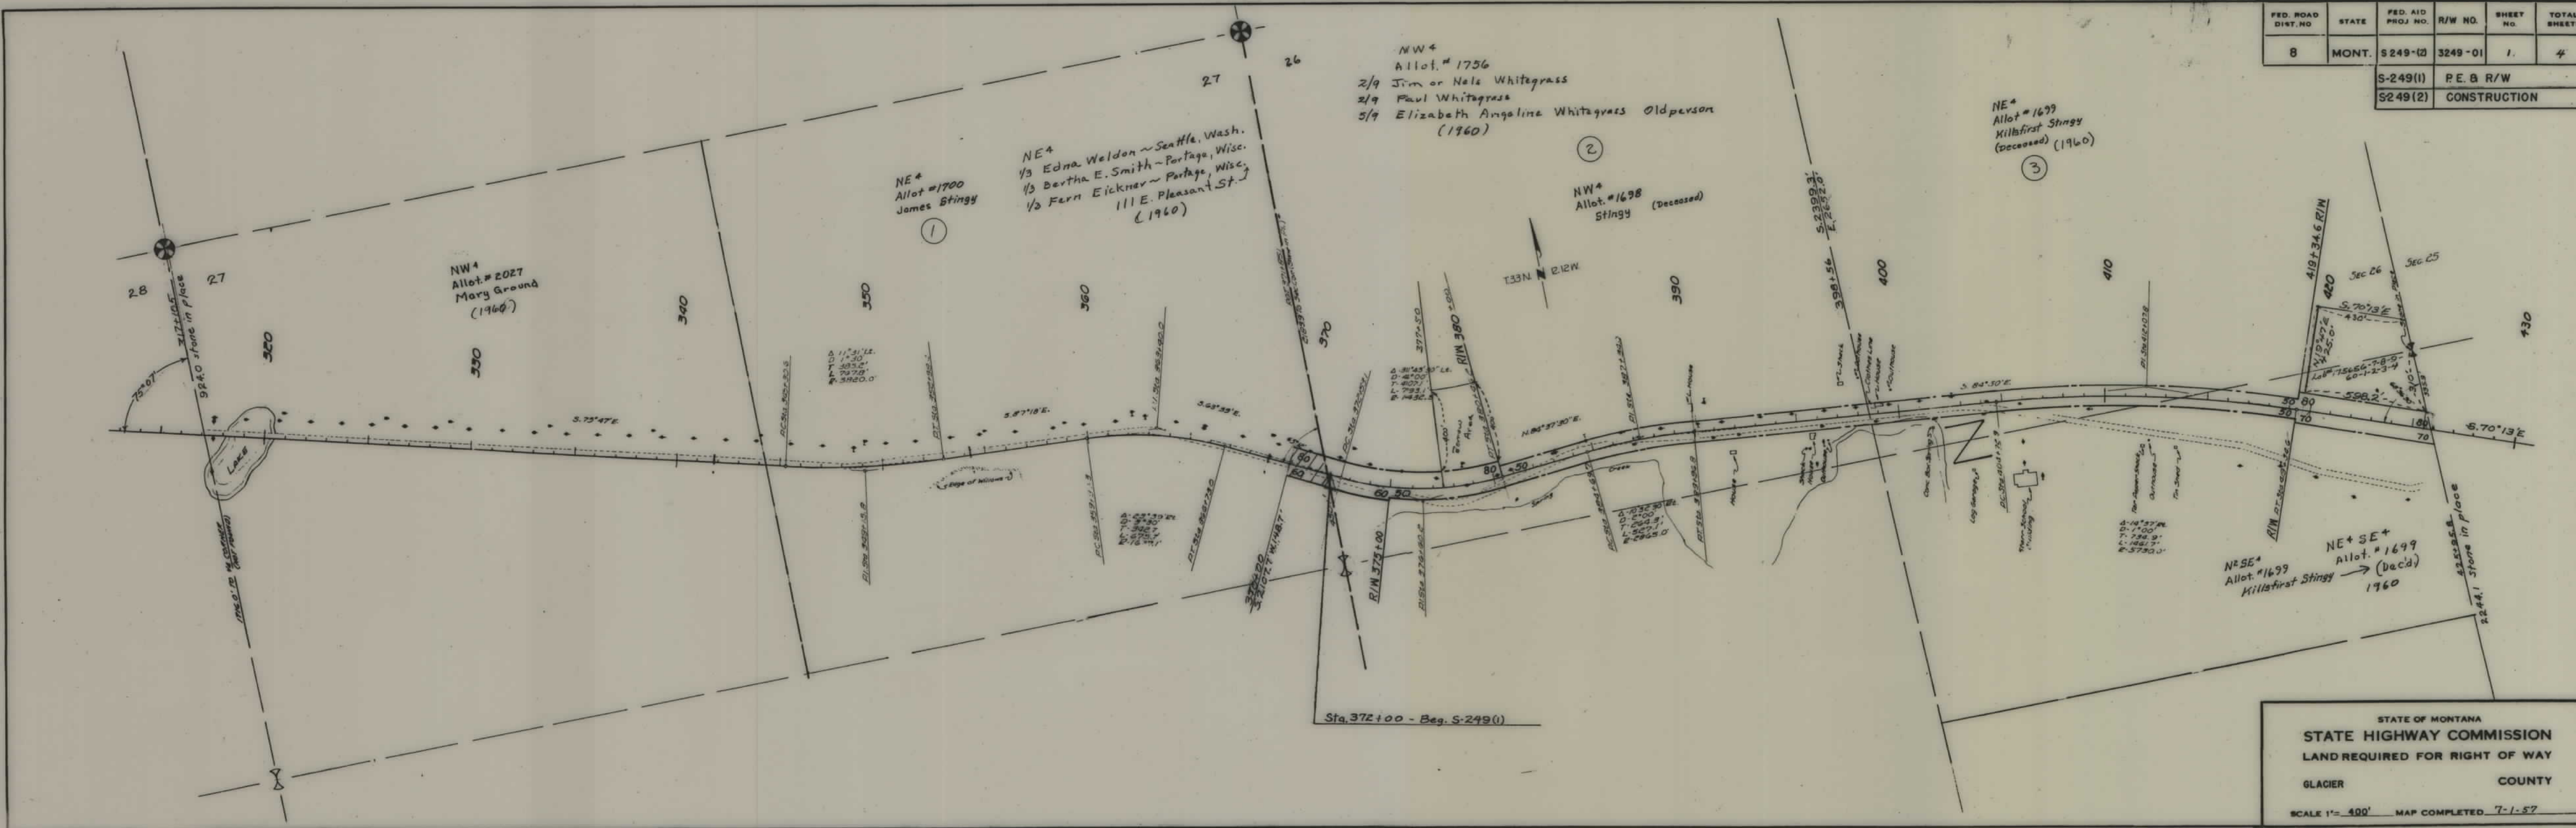

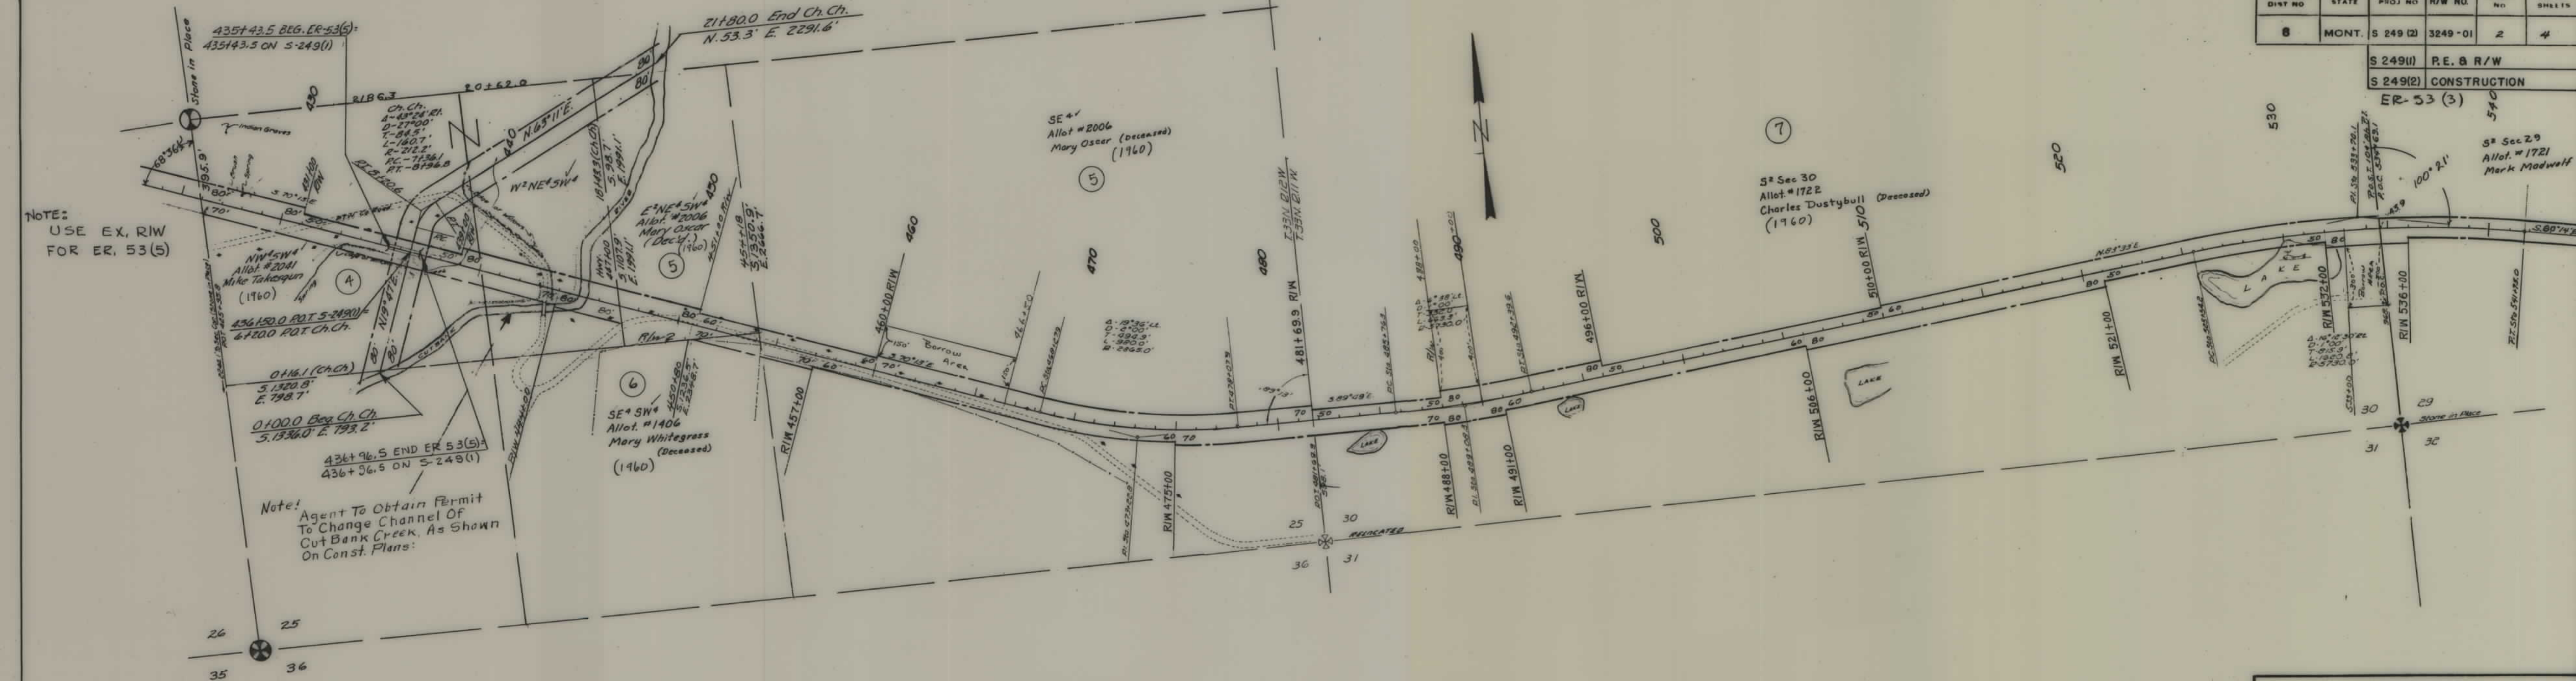


FED. ROAD DIST. NO.	STATE	FED. AID PROJ. NO.	R/W NO.	SHEET NO.	TOTAL SHEETS
8	MONT.	S 249 (2)	3249-01	2	4
			S 249(1)	P.E. & R/W	
			S 249(2)	CONSTRUCTION	
			ER-53 (3)		

STATE OF MONTANA
STATE HIGHWAY COMMISSION
LAND REQUIRED FOR RIGHT OF WAY
GLACIER COUNTY
SCALE 1"= 400' MAP COMPLETED 7-1-57

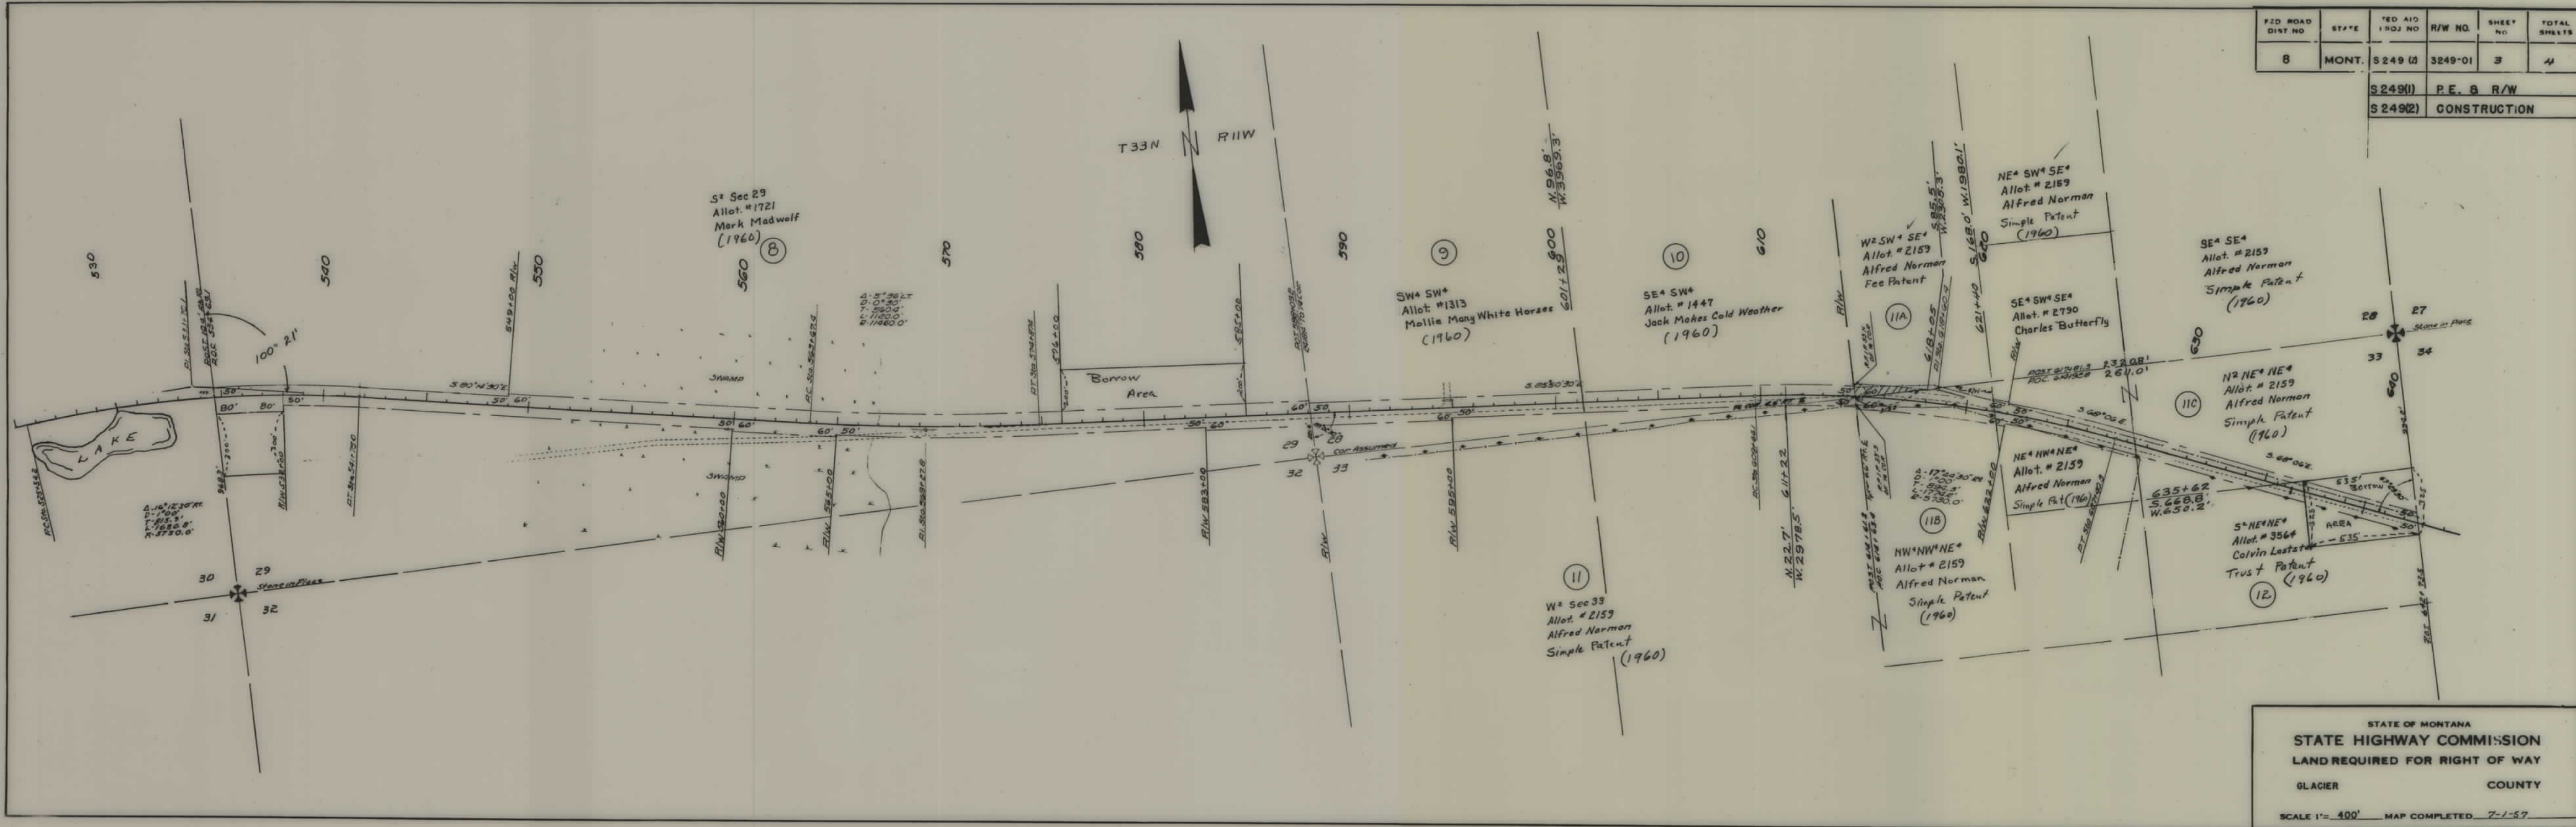

FED. ROAD DIST. NO.	STATE	FED. AID PROJ. NO.	R/W NO.	SHEET NO.	TOTAL SHEETS
8	MONT.	S 249 (2)	3249-01	4	4

S 249(1) RE. & R/W
S 249(2) CONSTRUCTION

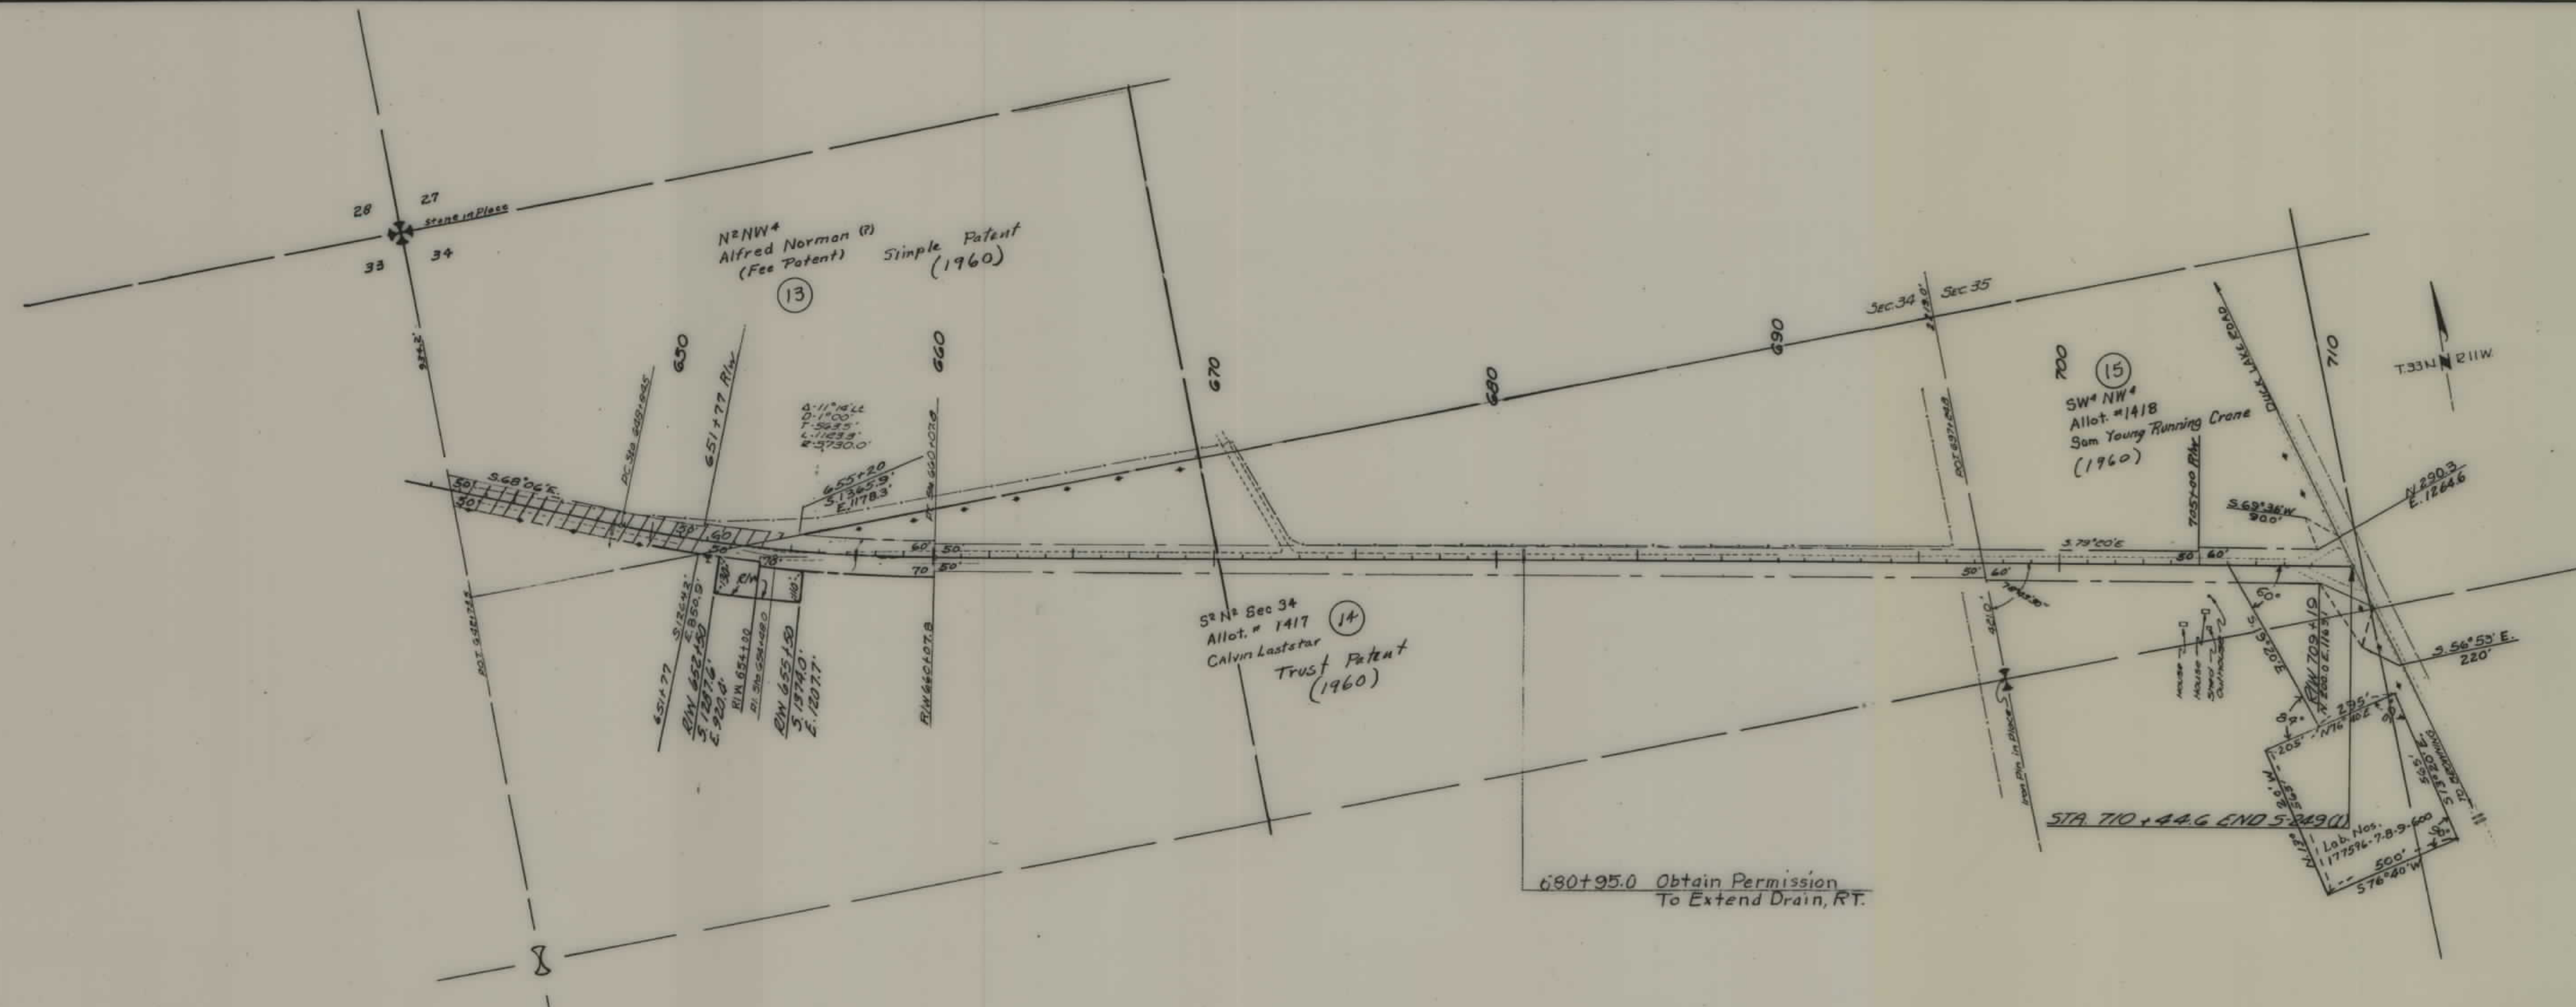

STATE OF MONTANA
STATE HIGHWAY COMMISSION
LAND REQUIRED FOR RIGHT OF WAY
GLACIER COUNTY
SCALE 1"= 400' MAP COMPLETED 7-1-57