

PLANS

NOT

TO

SCALE

FED. ROAD DIST. NO.	STATE	FED. AID PROJECT NUMBERS		STATE NO.	SHEET NO.	TOTAL SHEETS
		CONST. NO.	R/W NO.			
8	MONT.		F-249(12)	1249-12	1	13


STATE OF MONTANA
STATE HIGHWAY COMMISSION

BROADWATER TO HELENA

RIGHT OF WAY PLAN OF
FEDERAL AID PROJECT NO. F-249(12) R/W
U-249(14) CONST.
BROADWATER TO HELENA

2.466 MILES

CONVENTIONAL SIGNS	
STATE AND NATIONAL LINE.....	-----
COUNTY LINE.....	-----
CITY, VILLAGE OR BOROUGH LINE.....	-----
TOWNSHIP LINE.....	-----
SECTION LINE.....	-----
RESERVATION LINE.....	-----
FENCE LINE.....	-----
GUARD RAIL.....	-----
OWNERSHIP BOUNDARY.....	-----
RIGHT OF WAY LINE.....	-----
RIGHT OF WAY LINE FENCED.....	-----
TRAVELED WAY.....	-----
RAILROADS.....	-----
RETAINING WALLS.....	-----
BASE OR SURVEY LINE.....	-----
LEVEE.....	-----
CULVERTS IN PLACE (PLAN).....	-----
NEW CULVERTS (PLAN).....	-----
NEW CULVERTS (PROFILE).....	-----
TROLLEY POLE.....	-----
POWER POLE.....	-----
TELEPHONE OR TELEGRAPH POLE.....	-----
MARSH.....	-----
DITCH.....	-----
RIPRAP.....	-----
BRIDGE.....	-----
SECTION CORNER.....	FOUND UNFOUND
1/4 SECTION CORNER.....	FOUND UNFOUND
1/16 CORNER.....	FOUND UNFOUND
CENTER OF SECTION.....	FOUND UNFOUND
CONTROL OF ACCESS WITH FENCE.....	FOUND UNFOUND
CONTROL OF ACCESS WITHOUT FENCE.....	FOUND UNFOUND
PARCEL NUMBER.....	FOUND UNFOUND
CATTLE GUARD.....	FOUND UNFOUND
GATE IN FENCE.....	FOUND UNFOUND
CONSTRUCTION LIMITS.....	CUT FILL

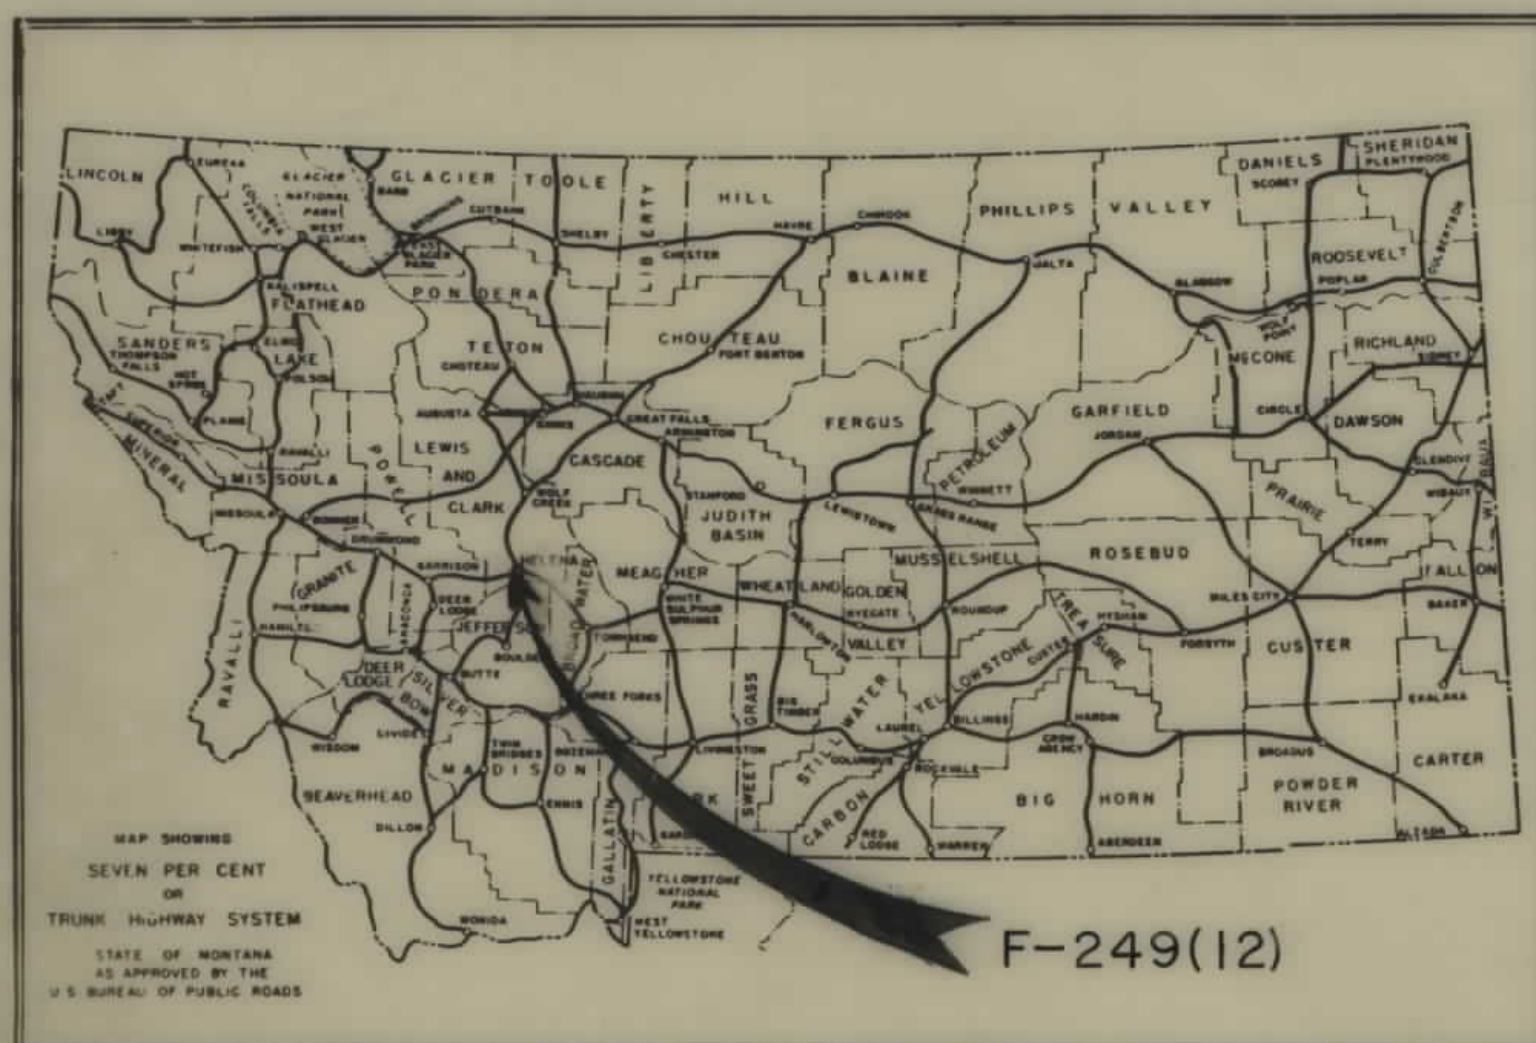

STA. 1110+80.5 BEG. F 249(12) =
STA. 1110+80.9 P.O.T. ON F 249-C


STA. 1241+08.6 ON F 249(12) =
STA. 1241+92.0 ON F.A.P. 249-C =
STA. 3+00.2 BEG. U 249(14)

12/29/64-6/19/65

OWNERSHIPS


PARCEL	NAME	ADDRESS	TOTAL ACREAGE	GROSS TAKE ACREAGE	R.T.W. ACREAGE	NET TAKE ACREAGE	REMAINDER LEFT	REMAINDER RIGHT
1	NORMAN ROGERS	HELENA, MONT.	45.03	0.90		0.90	44.13	
2	STATE NURSERY & SEED CO.	HELENA, MONT.	94.61	0.18		0.18		94.43
3	NORMAN ROGERS	HELENA, MONT.	13000 S.F.	6350 S.F.		6350 S.F.		6650 S.F.
4	JANE SCHULTZ	HELENA, MONT.	13182 S.F.	5577 S.F.		5577 S.F.		7605 S.F.
5	THOMAS FLUCILLE ROOT	1936 IVANHOE ST. - DENVER, COLO.	1040 S.F.	440 S.F.		440 S.F.		600 S.F.
6	JANE SCHULTZ	HELENA, MONTANA	33960 S.F.	13935 S.F.		13935 S.F.		20025 S.F.
7	ELIZABETH N. HART	HELENA, MONT.	11349 S.F.	6094 S.F.		6094 S.F.		5255 S.F.
8	DELETED							
9	LEWIS & CLARK CO.							
10	DELETED							
11	DELETED							
12	DELETED							
13	DELETED							
14	GLENN D. & GLADYS JOY ROSE	RT. 8 - HELENA, MONT.	100,235 S.F.	4787 S.F.		4787 S.F.	95,448 S.F.	
15	HARRY D. ROSIEG	RT. 8 - HELENA, MONT.	42567 S.F.	269 S.F.		269 S.F.	42,298 S.F.	
16	THE KESSLER COMPANY - 1/4 MARC BUTERBAUGH - RT. 8 - HELENA, MONT.		23,79 AC.	0.87 AC.	0.36	0.51 AC.		22.92 AC.
17	WILLIAM & MARGARET WHITE	RT. 8 - HELENA, MONT.	40.00	0.79	0.10	0.69		39.21

FED. ROAD DIST. NO.	STATE	FED. AID PROJECT NUMBERS CONST. NO.	R/W NO.	STATE NO.	SHEET NO.	TOTAL SHEETS
8	MONT.		F-249(12)	1249-12	3	13

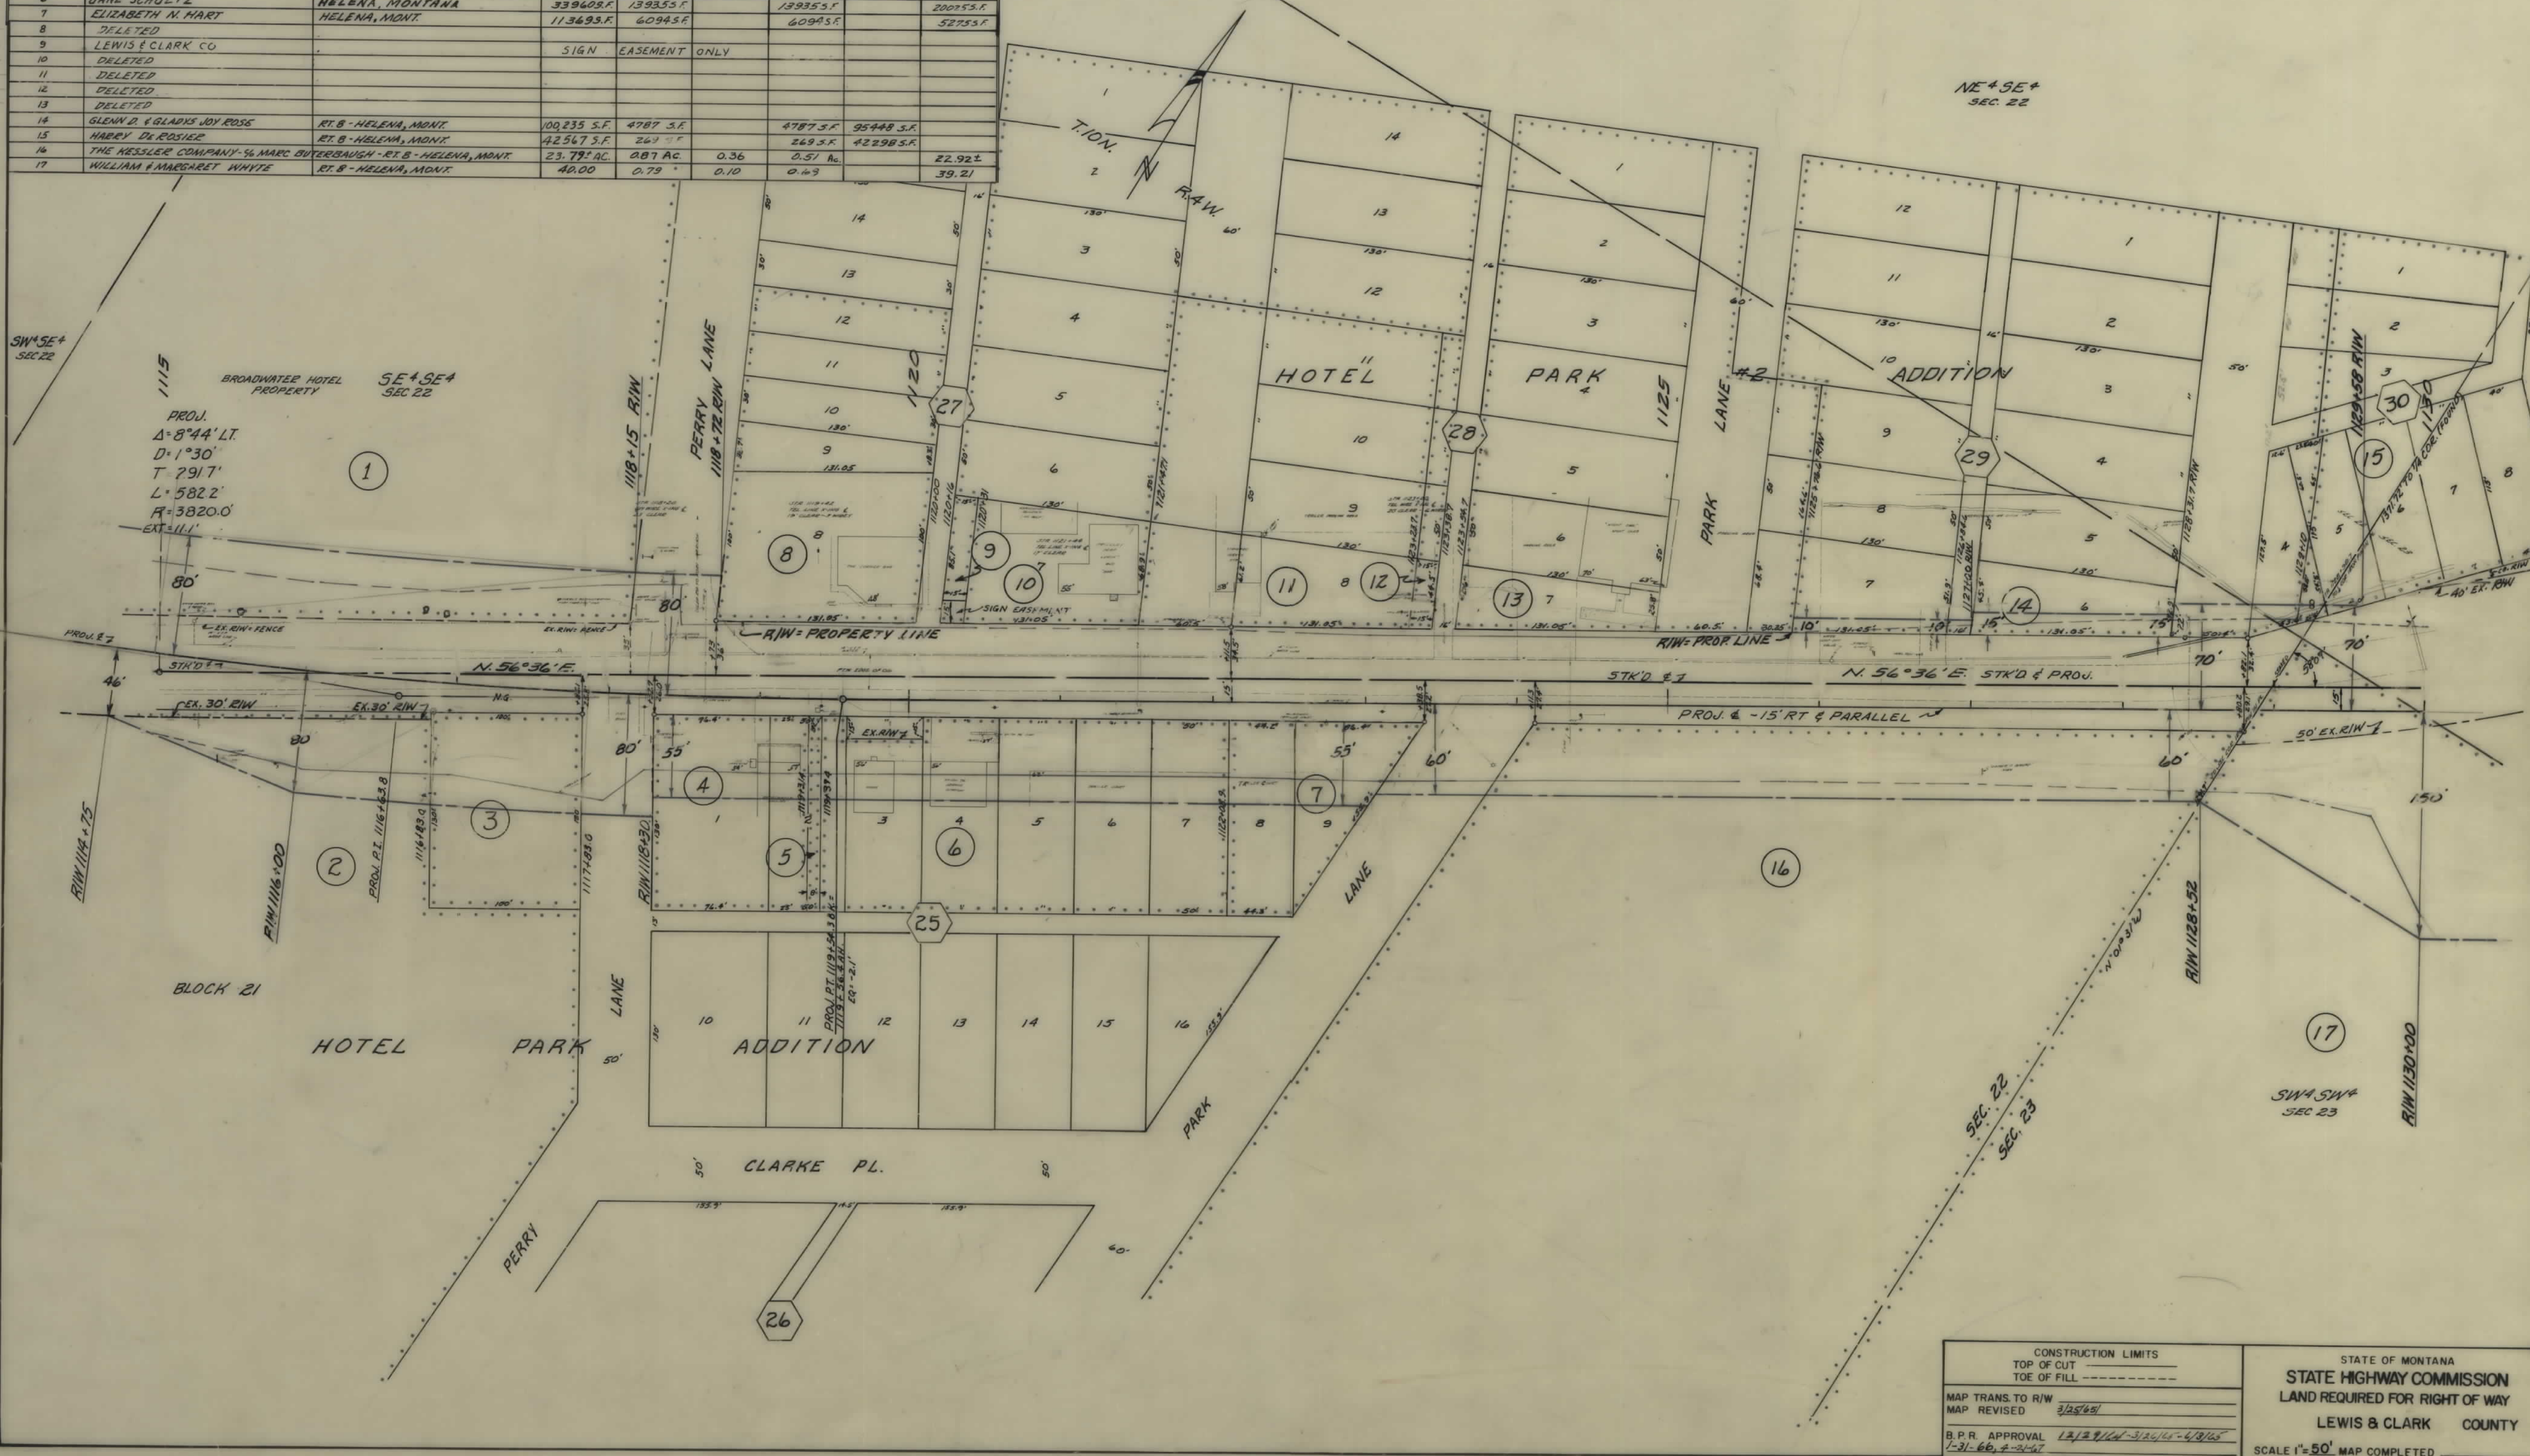

OWNERSHIPS								
PARCEL	NAME	ADDRESS	TOTAL ACREAGE	GROSS TAKE ACREAGE	P.T.W. ACREAGE	NET TAKE ACREAGE	REMAINDER	
							LEFT	RIGHT
18	THE KESSLER CO.	40 MARC BUTERBAUGH- RTE 8-HELENA	42.42 AC.	9.91 AC.	3.28	6.63 AC.	6.29 AC.	26.22 AC.
19	KESSLER SCHOOL DIST #2	HELENA, MONT.	2.20 AC.	0.08 AC.		0.08 AC.		2.12 AC.
20	MARGARET JOYCE MCDUFFIE	BOX 1022- HELENA	1533 S.F.	178 S.F.		178 S.F.	1355 S.F.	
21	J. WELLINGTON FAUVER	YORK RTE. - HELENA	2406 S.F.	1368 S.F.	150 S.F.	1218 S.F.	1238 S.F.	
22	JAMES R & MARGARET B. BRENNAN	801 N. EWING	4350 S.F.	4947 S.F.	2125 S.F.	2822 S.F.	1402 S.F.	
23	PRIMUS & CATHERINE E. WIKSTROM	BOX 67-EAST HELENA, MONT.	9525 S.F.	9525 S.F.	5888 S.F.	3637 S.F.		
24	JAMES R & MARGARET B. BRENNAN	801 N. EWING- HELENA	3175 S.F.	3175 S.F.	2699 S.F.	476 S.F.		
25	JOHN REELEY	MISSOULA, MONTANA	6350 S.F.	750 S.F.		750 S.F.	5600 S.F.	
26	C.E. & BETH E. MCPHERSON	BOX 244- HELENA	3175 S.F.	3175 S.F.	1523 S.F.	1652 S.F.		
27	LEWIS & CLARK COUNTY	HELENA, MONT.	3175 S.F.	3175 S.F.	1163 S.F.	2012 S.F.		
18.1	TRESSLER-LOWE	HELENA, MONT.	6.08 AC.	0.35 AC.		0.35 AC.	5.73 AC.	

FED. ROAD DIST. NO.	STATE	FED. AID PROJECT NUMBERS CONST. NO.	R/W NO.	STATE NO.	SHEET NO.	TOTAL SHEETS
8	MONT.		F-249(12)	1249-12	5	13

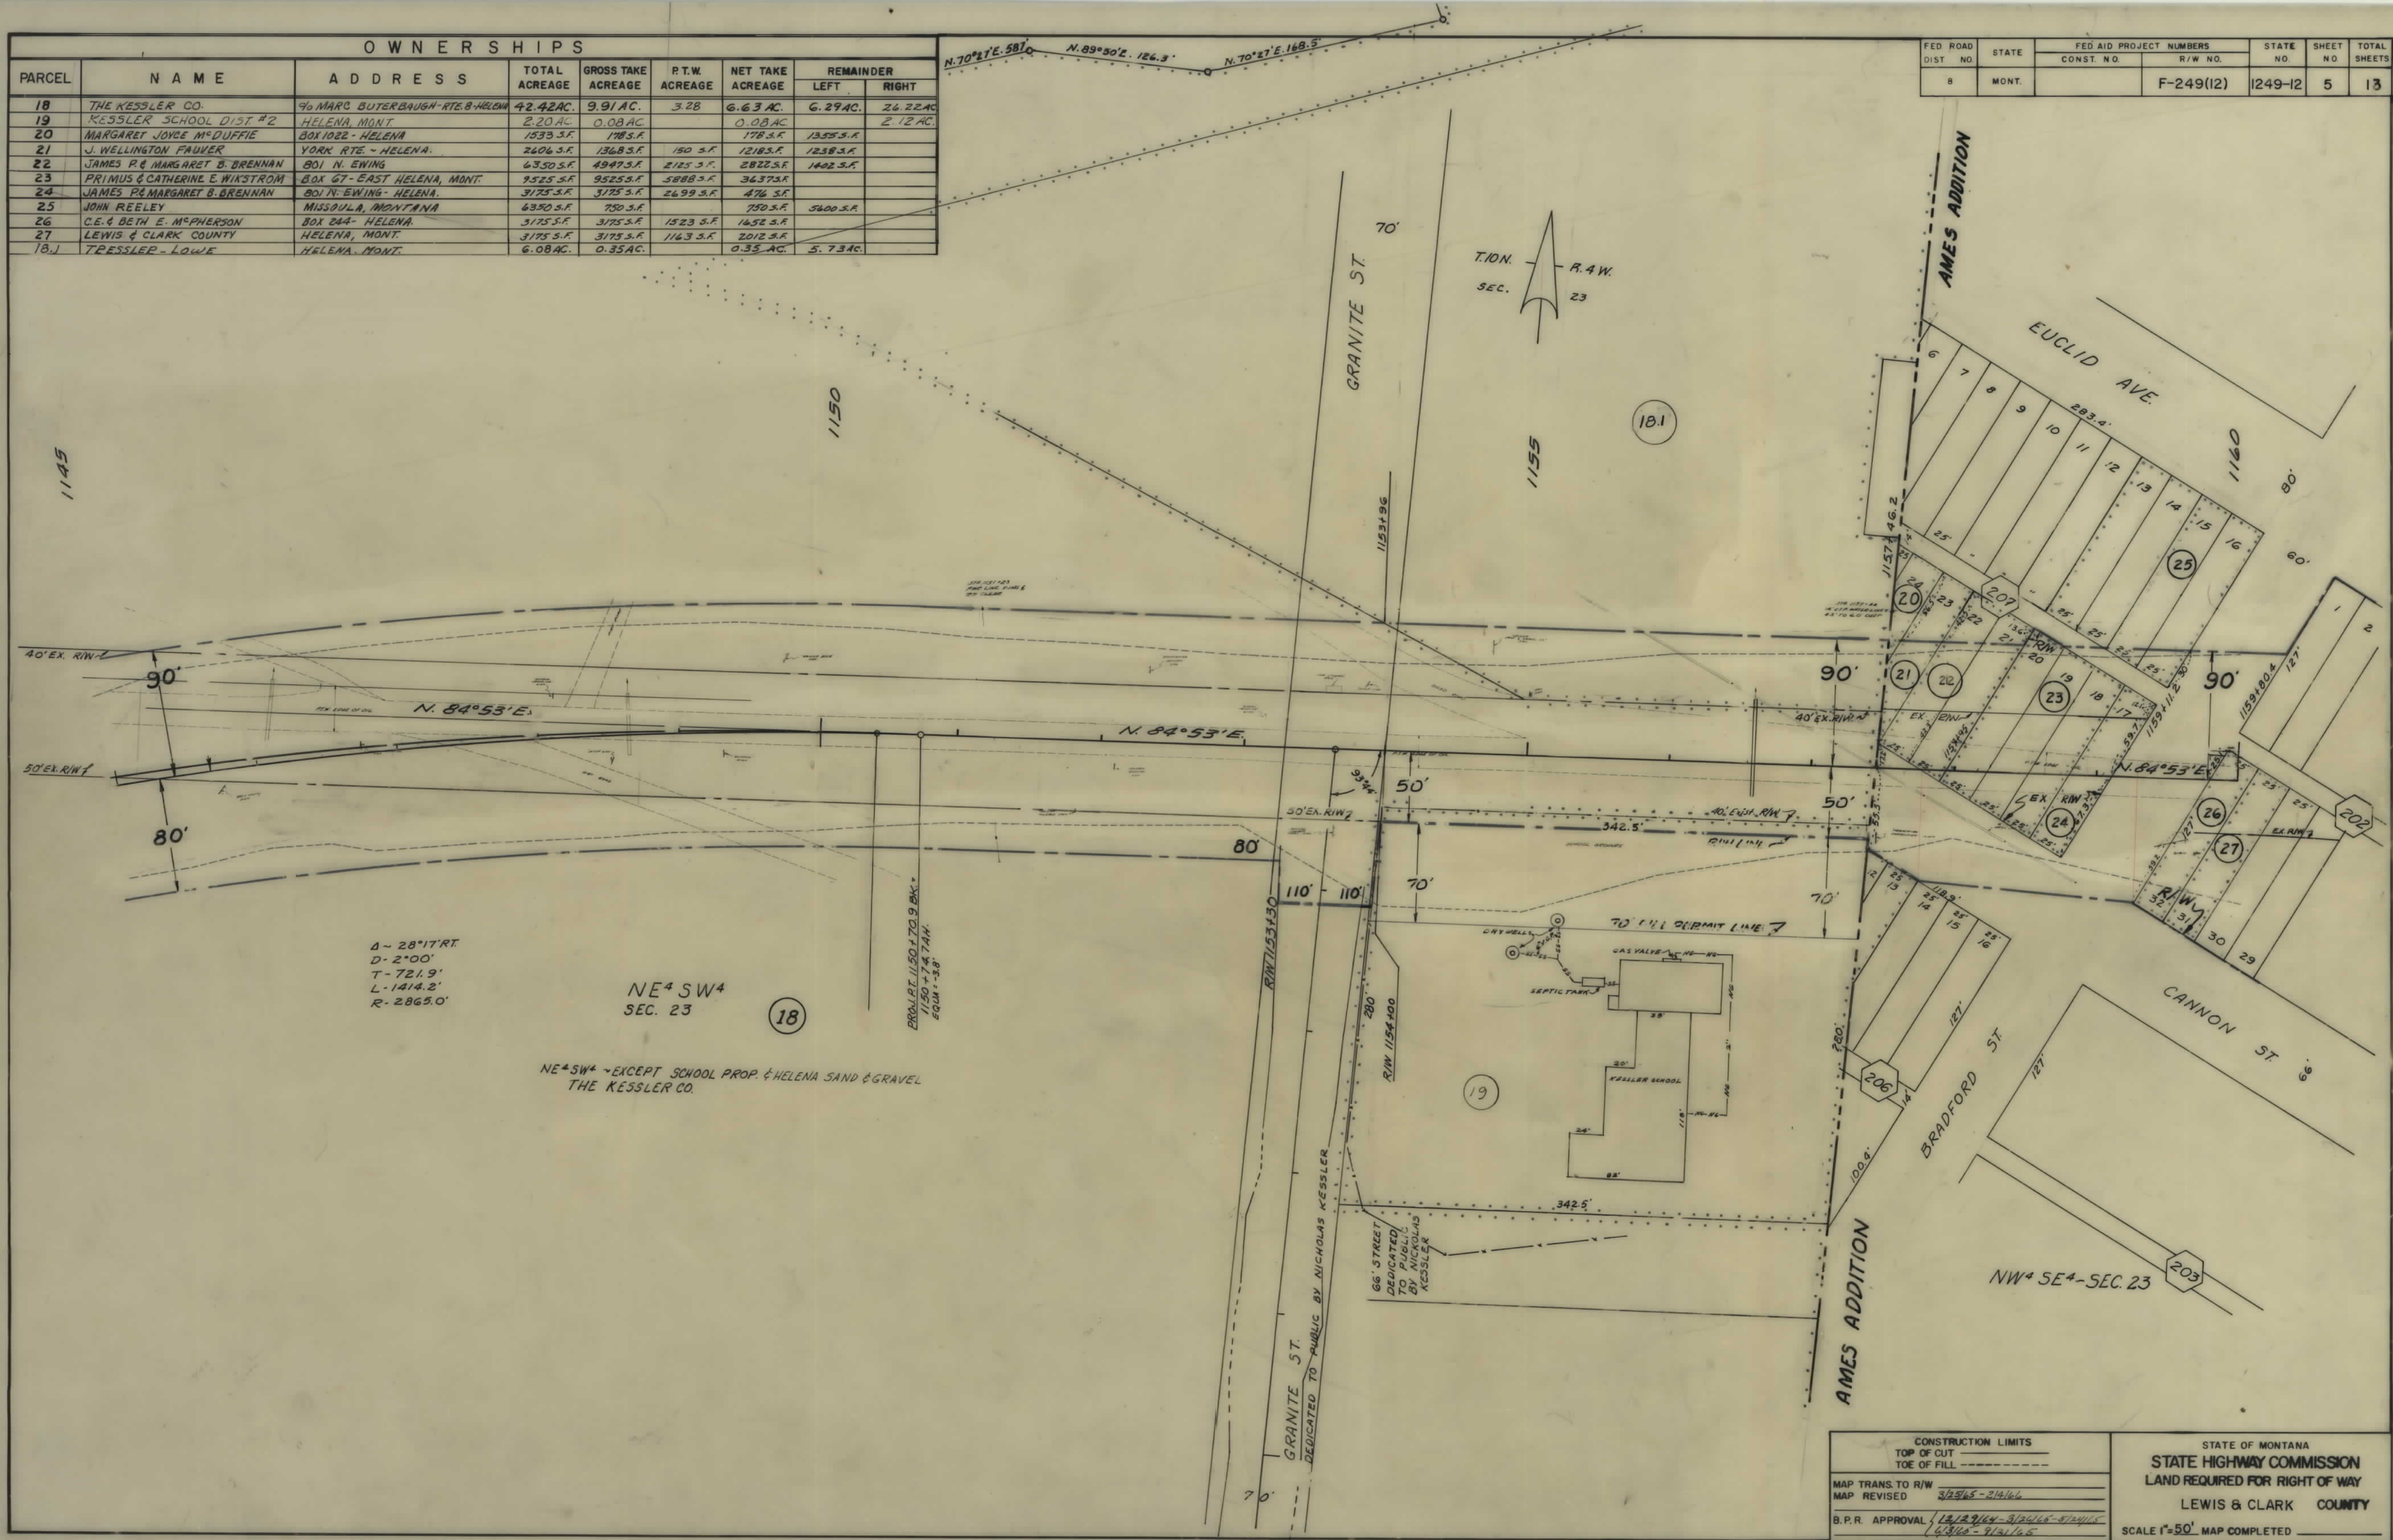


CONSTRUCTION LIMITS		STATE OF MONTANA	
TOP OF CUT	-----	STATE HIGHWAY COMMISSION	
TOE OF FILL	-----	LAND REQUIRED FOR RIGHT OF WAY	
MAP TRANS. TO R/W	3/29/65-3/24/66	LEWIS & CLARK COUNTY	
MAP REVISED	3/29/65-3/24/66	SCALE 1"=50' MAP COMPLETED	
B.P.R. APPROVAL	3/29/65-3/24/66		

OWNERSHIPS								
PARCEL	NAME	ADDRESS	TOTAL ACREAGE	GROSS TAKE ACREAGE	R.T.W. ACREAGE	NET TAKE ACREAGE	REMAINDER	
							LEFT	RIGHT
28	CLARA C. WEBSTER-1/2 ISABEL WEBSTER	455 DIAMOND ST. LAGUNA BEACH, CALIF.	12700 S.F.	12700 S.F.	3485 S.F.	9215 S.F.		
29	LARRY FETTKETTER	BOX 4 - DIXON, MONT.	12700 S.F.	12700 S.F.	8276 S.F.	4424 S.F.		
30	LEWIS & CLARK COUNTY		12700 S.F.	12700 S.F.	9148 S.F.	3552 S.F.		
31	CLARA C. WEBSTER-1/2 ISABEL WEBSTER	LAGUNA BEACH, CALIF.	12700 S.F.	12700 S.F.	5463 S.F.	7237 S.F.		
32	MARGARET TRAINER CHRISKE	2328 CANNON, HELENA	12700 S.F.	12700 S.F.	1675 S.F.	11025 S.F.		
33	RUSSEL & DOROTHY WILLIAMS	2324 CANNON, HELENA	9225 S.F.	1875 S.F.		1875 S.F.	7450 S.F.	
34	CARMELA CAPE	316 - 8TH AVE., HELENA	31750 S.F.	11250 S.F.	3744 S.F.	7504 S.F.	20500 S.F.	
35	EDWARD FRANKLIN MOTE	ROUTE 1, HELENA	6350 S.F.	1000 S.F.		1000 S.F.	5350 S.F.	
36	CLARENCE WIDMER & BURTRAM J. HALL	KENWOOD, HELENA, MONT.	9525 S.F.	750 S.F.		750 S.F.	8775 S.F.	
37	MAURICE V. LYNCH	CANYON FERRY RTE, HELENA	9525 S.F.	750 S.F.		750 S.F.	8775 S.F.	
38	PRUDENTIAL DIVERSIFIED SERVICES INC.	228 MAIN ST. - BUTTE, MONT.	22225 S.F.	2188 S.F.		2188 S.F.	20037 S.F.	
39	EDWARD FRANKLIN MOTE	RT. 1 - HELENA, MONT.	25400 S.F.	5000 S.F.		5000 S.F.	20400 S.F.	
40	LORENA J. OLESON	2115 ARGYLE ST. - BUTTE, MONT.	12700 S.F.	2000 S.F.		2000 S.F.	10700 S.F.	
41	JOHN REEBLEY	MISSOULA, MONTANA	3032 S.F.	230 S.F.		230 S.F.	2782 S.F.	
42	FRANCIS & MARY L. POPLAWSKI	1724 KNIGHT ST. - HELENA	12622 S.F.	1000 S.F.		1000 S.F.	11622 S.F.	

OWNERSHIPS								
PARCEL	NAME	ADDRESS	TOTAL ACREAGE	GROSS TAKE ACREAGE	R.T.W. ACREAGE	NET TAKE ACREAGE	REMAINDER	
							LEFT	RIGHT
43	FORREST A. GREEN	RT. 8 - HELENA, MONT.	25400 S.F.	2000 S.F.		2000 S.F.	23400 S.F.	
44	DOROTHY G. BOULEY	2115 EUCLID AVE. - HELENA	12650 S.F.	1000 S.F.		1000 S.F.	11650 S.F.	
45	ROBERT GLENN BATES	12460 N. WAVE. SD. - SEATTLE 88, WASH.	4250 S.F.	500 S.F.		500 S.F.	3750 S.F.	
46	LLOYD HAYES	BOX 36 - TRIDENT, MONT.	6250 S.F.	500 S.F.		500 S.F.	5750 S.F.	
47	SYMES PARTNERSHIP NO. 2	SYMES BLDG. - DENVER, COLORADO	4250 S.F.	500 S.F.		500 S.F.	3750 S.F.	
48	PAUL DRENNON	112 5th MAIN ST. - HELENA, MONT.	6250 S.F.	500 S.F.		500 S.F.	5750 S.F.	
49	JOHN J. TOMCHECK-717 5TH AVE. - HELENA-1/2	ALICE TOMCHECK-1330 BORN ST. - SEATTLE 2, WASH.	9325 S.F.	750 S.F.		750 S.F.	8575 S.F.	
50	JAMES W. & JULIA PAVEY	729 N. EWING - HELENA, MONT.	50000 S.F.	4000 S.F.		4000 S.F.	46000 S.F.	
51	LOUIS R. & IDA E. GREGORY	1111 TOWNSEND AVE. - HELENA, MONT.	25000 S.F.	2125 S.F.		2125 S.F.	22875 S.F.	
EASEMENT								
							LEFT	RIGHT
							18 S.F.	
							15 S.F.	

FED. ROAD DIST. NO.	STATE	FED. AID PROJECT NUMBERS	STATE NO.	SHEET NO.	TOTAL SHEETS
8	MONT.	CONST. NO. F-249 (12)	R/W NO. 1249-12	6	13

F 249 (30) R/W EUCLID-LYNDALE AVE. HELENA (LIGHTING)

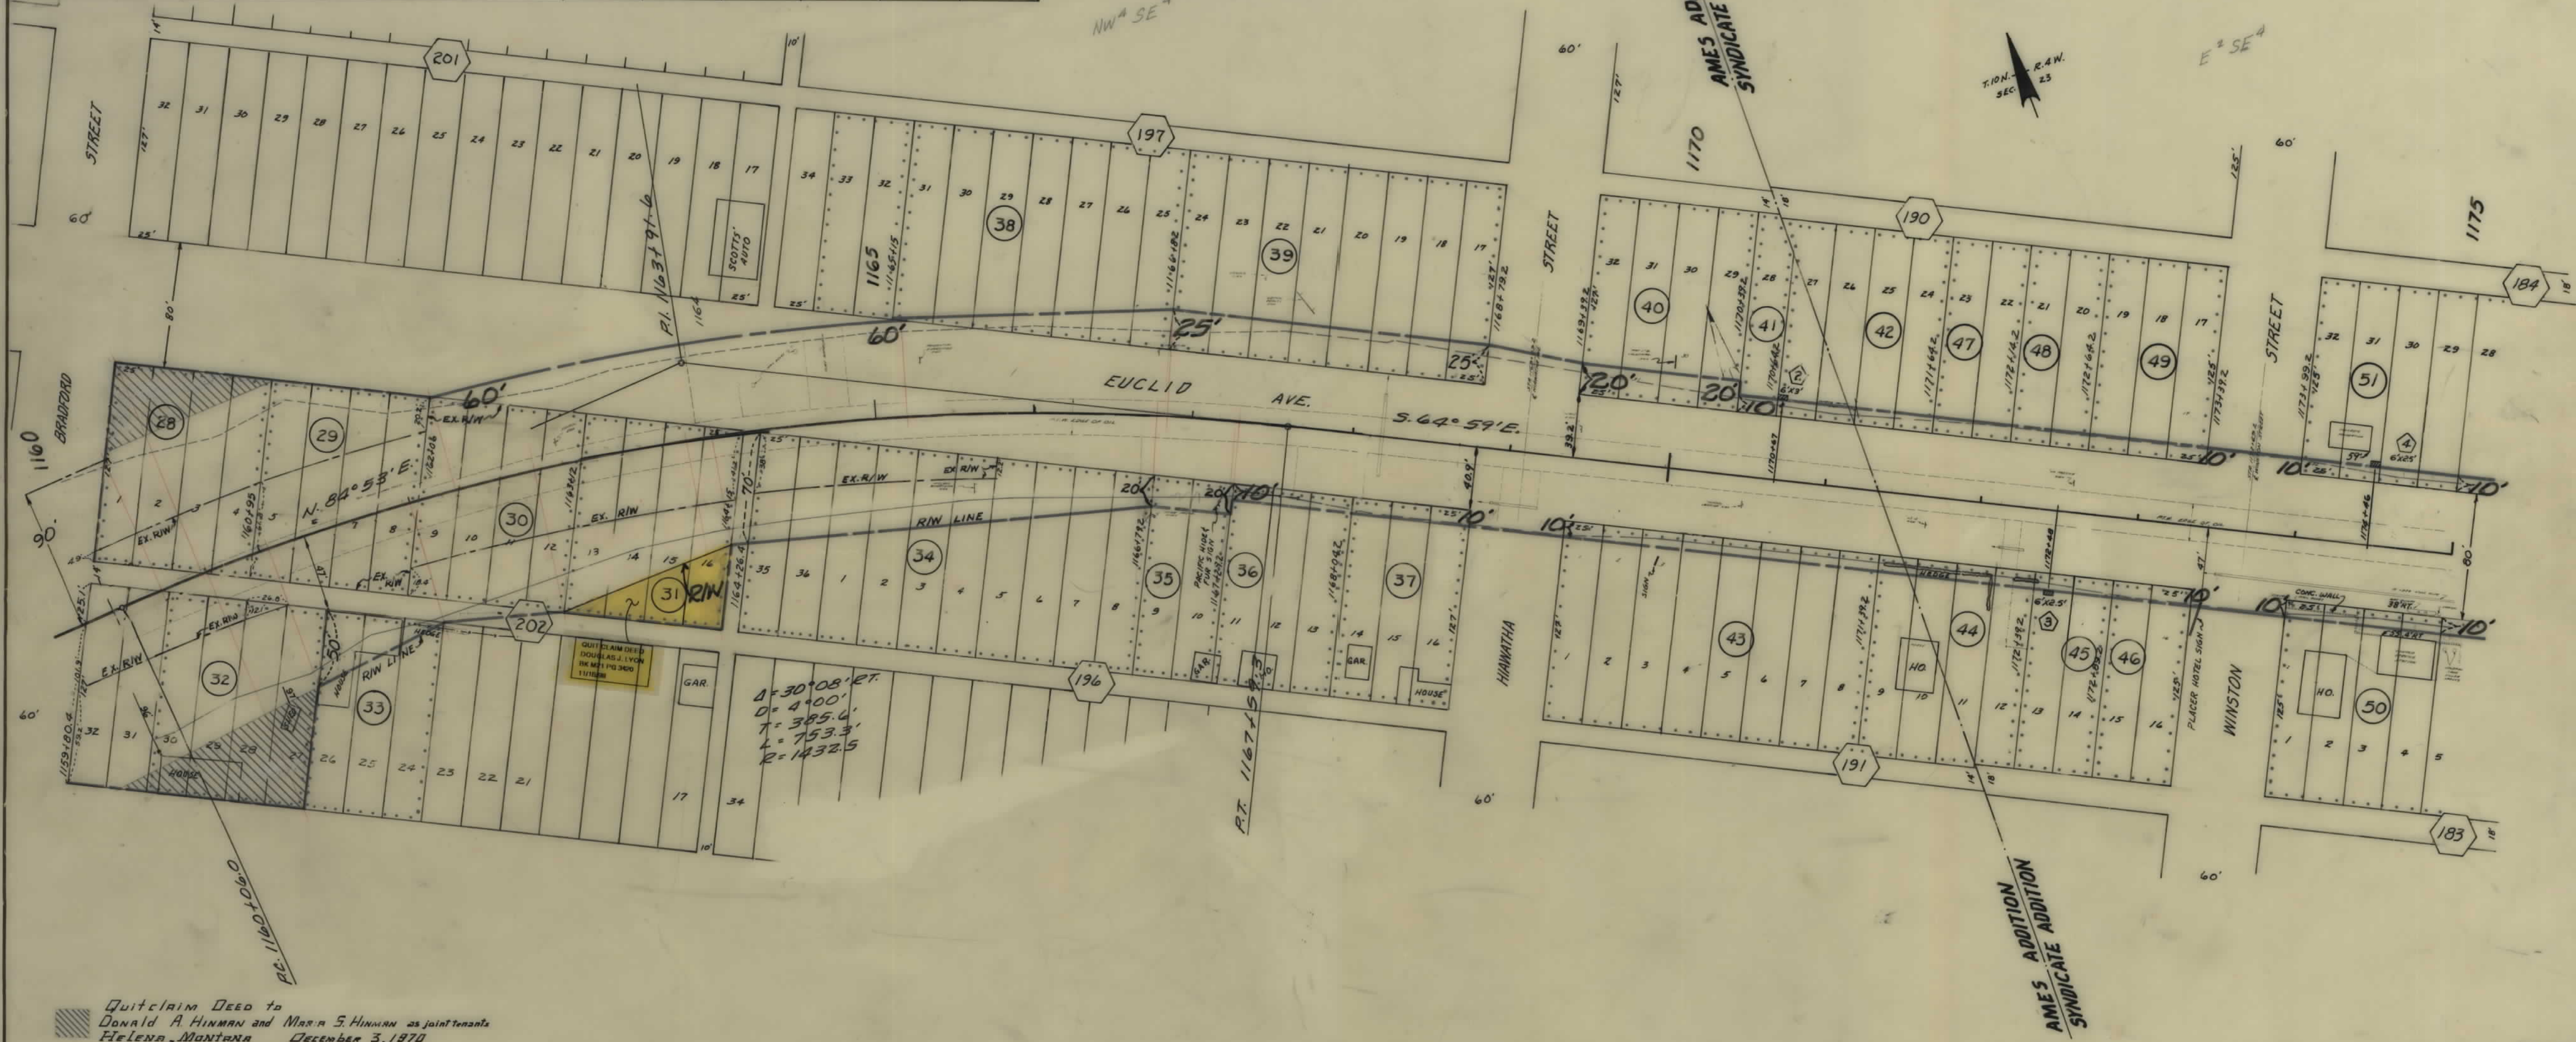

Quitclaim Deed to Donald A. Hinman and Mrs. M. S. Hinman as joint tenants Helena, Montana December 3, 1970


CONSTRUCTION LIMITS TOP OF CUT TOE OF FILL	STATE OF MONTANA STATE HIGHWAY COMMISSION LAND REQUIRED FOR RIGHT OF WAY LEWIS & CLARK COUNTY
MAP TRANS TO R/W MAP REVISED B.P.R. APPROVAL	SCALE 1"=50' MAP COMPLETED

OWNERSHIPS								
PARCEL	NAME	ADDRESS	TOTAL ACREAGE	GROSS TAKE ACREAGE	P.T.W. ACREAGE	NET TAKE ACREAGE	REMAINDER	
							LEFT	RIGHT
50	JAMES W. & JULIA PAVEY	729 N. EWING - HELENA	50,000 S.F.	4,000 S.F.		4,000 S.F.	22,875 S.F.	44,000 S.F.
51	LOUIS F. & IDA E. GREGORY	1111 TOWNSEND AVE. - HELENA	25,000 S.F.	2,125 S.F.		2,125 S.F.	11,000 S.F.	
52	COLIN F. STAM & LOUISE STAM	5516 CEDAR PARKWAY - CHEY CHASE 15, MD.	12,500 S.F.	1,500 S.F.		1,500 S.F.	11,000 S.F.	
53	LOUIS P. & IDA ELIZABETH GREGORY	1111 TOWNSEND AVE. HELENA	12,500 S.F.	1,500 S.F.		1,500 S.F.	11,000 S.F.	
54	MARTHA BEISEN	1996 EUCLID AVE. HELENA	25,000 S.F.	2,000 S.F.		2,000 S.F.	23,000 S.F.	
55	NORTHWEST CENTRAL, INC.	96 MAHAN & MAHAN - HORSKY BLK. HELENA	18,750 S.F.	1,500 S.F.		1,500 S.F.	17,250 S.F.	
56	DOUGLAS & JOSEPHINE B. RUSHFORD	6295 N. MONTANA AVE "	6,250 S.F.	500 S.F.		500 S.F.	5,750 S.F.	
57	HAZEL C. & WILLIAM K. CONVERSE	1939 EUCLID AVE. "	25,000 S.F.	2,000 S.F.		2,000 S.F.	23,000 S.F.	
58	CLARENCE A. RYAN & C. L.	1/4 KENWOOD SERV. STA. "	25,000 S.F.	2,000 S.F.		2,000 S.F.	23,000 S.F.	
59	WILLIAM G. & MARY E. BARKER	1831 EUCLID AVE. "	25,950 S.F.	2,076 S.F.		2,076 S.F.	23,874 S.F.	
60	WILLIAM N. ALLEN	1/4 WILLIAM SMITH - HUBBARD ORE.	2,175 S.F.	174 S.F.		174 S.F.	2,001 S.F.	
61	CHARLES T. OLSON JR. - CONT. PUR. - LAWRENCE W. WALTER & WIFE - 1803 EUCLID		6,250 S.F.	500 S.F.		500 S.F.	5,750 S.F.	
62	WILLIAM E. SMITH	BOX 302 - HUBBARD OREGON.	6,250 S.F.	500 S.F.		500 S.F.	5,750 S.F.	
63	HOME BLDG. & LOAN - CONT. PUR. - LAWRENCE W. & BEULAH J. WALTER		9,375 S.F.	750 S.F.		750 S.F.	8,625 S.F.	
64	RICHARD H. & DAROTHY H. WEST	1818 EUCLID AVE. HELENA.	12,500 S.F.	1,000 S.F.		1,000 S.F.	11,500 S.F.	
65	VICTOR & ANNA STRIEDINGER	1807 WILDER AVE. "	18,750 S.F.	1,500 S.F.		1,500 S.F.	17,250 S.F.	
66	FONTELLA R. STANDLEY	1738 EUCLID AVE. "	18,750 S.F.	1,500 S.F.		1,500 S.F.	17,250 S.F.	
67	PARCEL DELETED							
68	FONTELLA R. STANDLEY	1738 EUCLID AVE. "	15,625 S.F.	1,250 S.F.		1,250 S.F.	14,375 S.F.	
69	MARIAN Y. NOEL & HENRY A. YREGER	1/4 FRED BARTHOLO - 1718 EUCLID	15,625 S.F.	1,250 S.F.		1,250 S.F.	14,375 S.F.	
70	MARKHAM ADVERTISING CO. INC.	1/4 FOOTE OUTDOOR, INC. BOX 1736 - BILLINGS	3,125 S.F.	250 S.F.		250 S.F.	2,875 S.F.	
71	PRUDENTIAL DIVERSIFIED SERV. INC.	23 N. MAIN ST. - BUTTS MONT.	3,750 S.F.	300 S.F.		300 S.F.	3,450 S.F.	
711	PRUDENTIAL DIVERSIFIED SERV. - CONT. PUR. - ISABELLE WATKINS		9,375 S.F.	750 S.F.		750 S.F.	8,625 S.F.	

OWNERSHIPS				
PARCEL	NAME	ADDRESS	EASEMENT	
			LEFT	RIGHT
5	DELETED	1996 EUCLID AVE. HELENA, MONT.	21 S.F.	
6	FONTELLA STANDLEY	1738 EUCLID AVE. HELENA, MONT.	18 S.F.	

FED. ROAD DIST. NO.	STATE	FED. AID PROJECT NUMBERS		STATE NO.	SHEET NO.	TOTAL SHEETS
		CONST. NO.	R/W NO.			
8	MONT.		F-249(12)	1249-12	7	13


F 249 (30) R/W EUCLID-LYNDALE AVE. HELENA (LIGHTING)

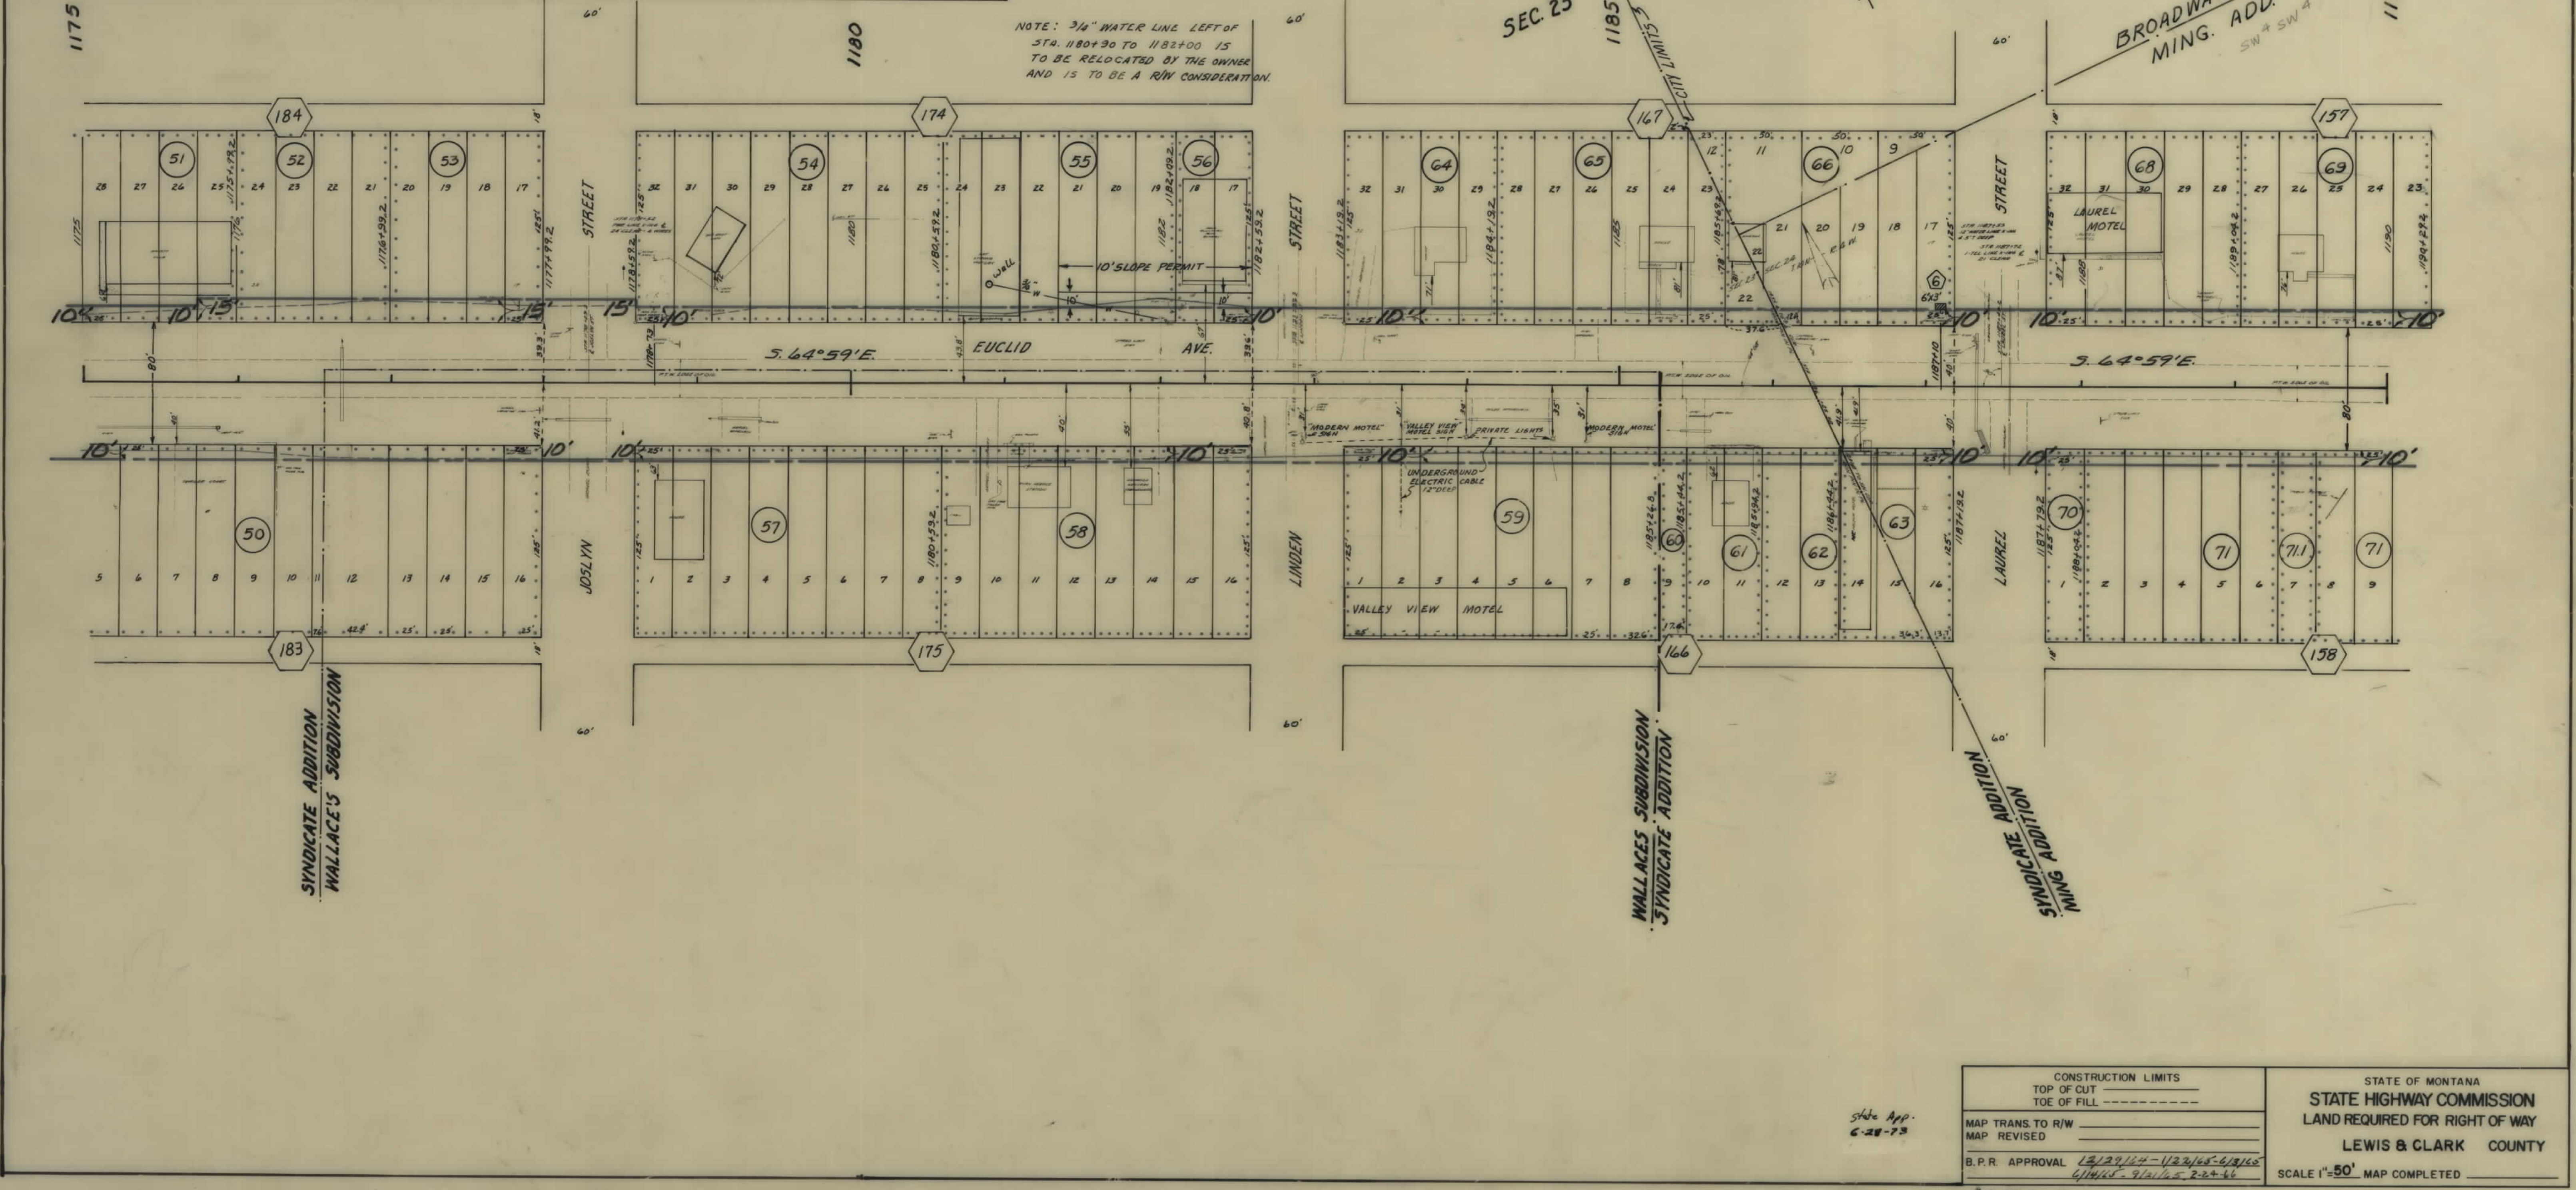

OWNERSHIPS							
PARCEL	NAME	ADDRESS	TOTAL ACREAGE	GROSS TAKE ACREAGE	PT.W. ACREAGE	NET TAKE ACREAGE	REMAINDER
							LEFT RIGHT
72	MARY E. MULLIN	1728 BILLINGS AVE. HELENA	9375 S.F.	750 S.F.		750 S.F.	8625 S.F.
73	IRIS GEORGE	96 IRIS OLESON, CALAIS, MAINE	9375 S.F.	750 S.F.		750 S.F.	8625 S.F.
71	PRUDENTIAL DIVERSIFIED SERV.	23 N. MAIN ST. BUTTE, MONT.	37500 S.F.	3000 S.F.		3000 S.F.	34500 S.F.
74	MARKHAM ADVERTISING CO.	96 FOOTE OUTDOOR - 801 1734 - BILLINGS	6250 S.F.	500 S.F.		500 S.F.	5750 S.F.
75	PRUDENTIAL DIVERSIFIED SERV.	23 N. MAIN ST. BUTTE, MONT.	34375 S.F.	2750 S.F.		2750 S.F.	31625 S.F.
76	CHARLES F. JORGENSEN et al.	HELENA, MONT.	50000 S.F.	4000 S.F.		4000 S.F.	46000 S.F.
77	GRANVILLE C. BOONE	RIMINI ROUTE, HELENA, MONT.	6250 S.F.	500 S.F.		500 S.F.	5750 S.F.
78	JEAN N. CIRICA & JEAN C. LAWRENCE	506 W. QUILL, SAN ANTONIO - TEXAS	6250 S.F.	500 S.F.		500 S.F.	5750 S.F.
79	HERBERT R. JOHNSON - DECEASED	1506 EUCLID AVE - HELENA	15625 S.F.	1250 S.F.		1250 S.F.	14375 S.F.
80	GRACE A. JOHNSON	" "	15625 S.F.	1250 S.F.		1250 S.F.	14375 S.F.
81	LULU CHRISTIAN	1502 EUCLID AVE "	6250 S.F.	500 S.F.		500 S.F.	5750 S.F.
82	PLACER MOTORS	HELENA, MONTANA	50000 S.F.	4000 S.F.		4000 S.F.	46000 S.F.
83	JOHN A. MITCHELL & EDWARD HARRISON & INT (DEC)	" "	25000 S.F.	2000 S.F.		2000 S.F.	23000 S.F.
84	J. B. MASON	1011 - 11TH AVE. HELENA, MONT.	25000 S.F.	2000 S.F.		2000 S.F.	23000 S.F.
85	ARTHUR W. & GENEVIEVE T. DONOVAN	1410 EUCLID AVE "	37500 S.F.	3000 S.F.		3000 S.F.	34500 S.F.
86	GEORGE K. REEDER CO.	96 E.N. HARDY - HEREFORD, ARIZONA	12500 S.F.	1000 S.F.		1000 S.F.	11500 S.F.
71.1	PRUDENTIAL DIVERSIFIED SERV. - CONT. PUR. ISABELLE WATKINS	" "	9375 S.F.	750 S.F.		750 S.F.	8625 S.F.
75.1	PRUDENTIAL DIVERSIFIED SERV. - CONT. PUR. ISABELLE WATKINS	" "	9375 S.F.	750 S.F.		750 S.F.	8625 S.F.
							EASEMENT
							LEFT RIGHT
7	UTICK ENTERPRISES INC.	HELENA, MONT.					18 S.F.
8	CHARLES F. JORGENSEN et al.	1809 SILVER HELENA, MONT.					21 S.F.
9	FRANK J. JOHNSON	SANTA BARBARA, CALIF.					21 S.F.
10	CARL BYERS	1410 EUCLID AVE. HELENA, MONT.					21 S.F.

FED. ROAD DIST. NO.	STATE	FED. AID PROJECT NUMBERS		STATE NO.	SHEET NO.	TOTAL SHEETS
		CONST. NO.	R/W NO.			
8	MONT.		F-249(12)	1249-12	8	13

F 249 (30) R/W EUCLID-LYNDALE AVE. HELENA (LIGHTING)

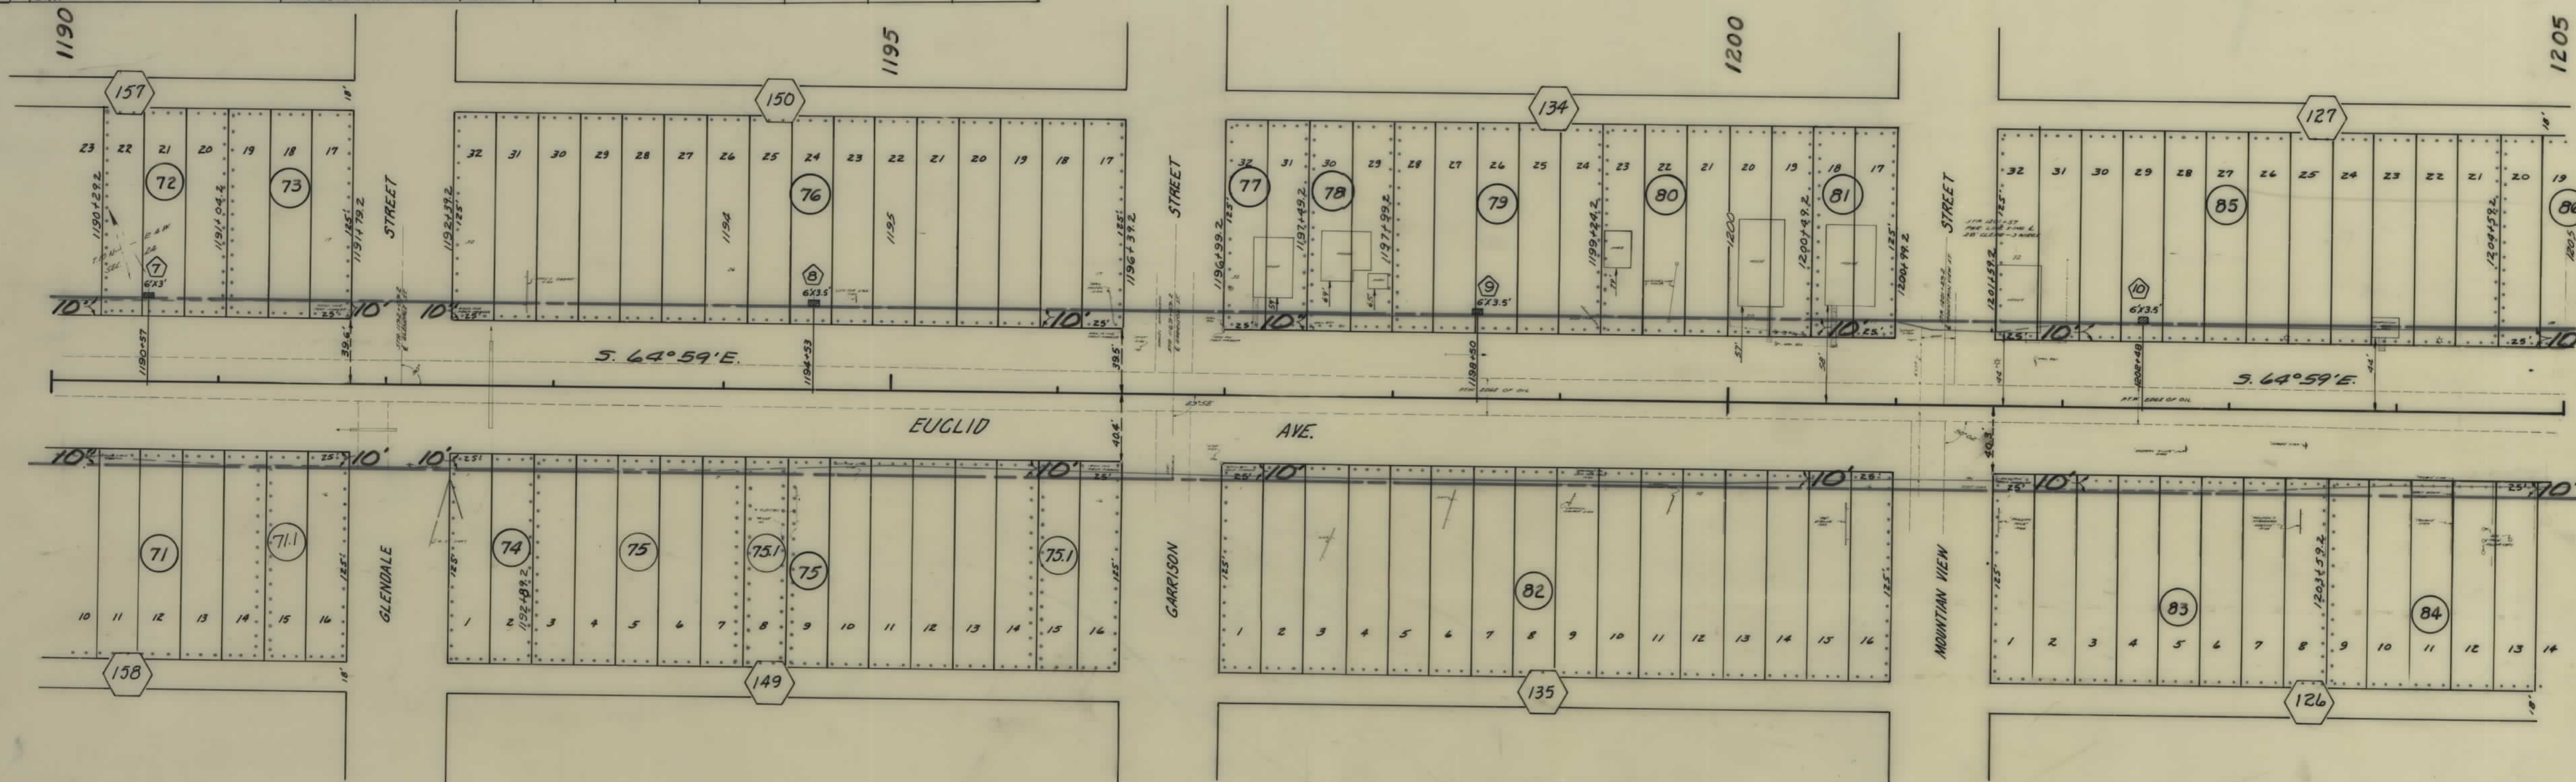


MING ADDITION TO HELENA

CONSTRUCTION LIMITS	
TOP OF CUT	-----
TOE OF FILL	-----
MAP TRANS. TO R/W	-----
MAP REVISED	-----
B.P.R. APPROVAL	12/29/64-4/19/66-9/20/66
2-24-66	H-13-73

STATE OF MONTANA
STATE HIGHWAY COMMISSION
LAND REQUIRED FOR RIGHT OF WAY
LEWIS & CLARK COUNTY
SCALE 1"=50' MAP COMPLETED

FED. ROAD DIST. NO.	STATE	FED AID PROJECT NUMBERS		STATE NO.	SHEET NO.	TOTAL SHEETS
		CONST. NO.	R/W NO.			
8	MONT.		F-249(12)	1249-12	9	13

525W4-SEC. 24

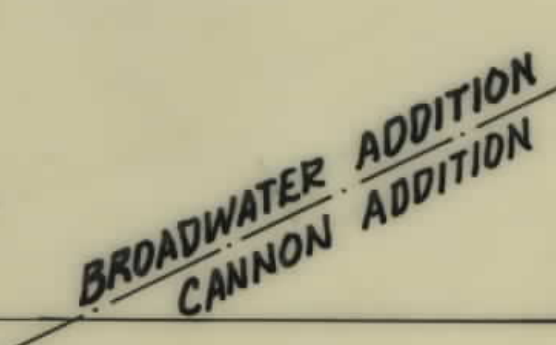


NOTE: NEW 3/4" COPPER
WATER LINE TO BE INSTALLED
BY CONTRACTOR 48' LT. OF
STA. 1219+00 TO 1219+62
25' 10" THIS LINE WILL
TIE INTO THE
EXISTING SERV. LINE

CONSTRUCTION LIMITS TOP OF CUT ----- TOE OF FILL ----- MAP TRANS. TO R/W ----- MAP REVISED ----- B.P.R. APPROVAL <i>10/27/64 3/24/65-6/11/65</i> <i>6/3/65-6/11/65-6/24/65</i>	STATE OF MONTANA STATE HIGHWAY COMMISSION LAND REQUIRED FOR RIGHT OF WAY LEWIS & CLARK COUNTY SCALE 1" = 50' MAP COMPLETED _____
--	---

OWNERSHIPS							
PARCEL	N A M E	A D D R E S S	TOTAL ACREAGE	GROSS TAKE ACREAGE	P.T.W. ACREAGE	NET TAKE ACREAGE	REMAINDER
							LEFT RIGHT
104	ALEX CUNNINGHAM INC.	43 WEST 6TH AVE - HELENA	31250 S.F.	2500 S.F.		2500 S.F.	28750 S.F.
105	UNION OIL CO.	1201 CENTRAL AVE - GR. FALLS	18750 S.F.	1500 S.F.		1500 S.F.	17250 S.F.
106	TRIANGLE FACILITIES INC.	96 CONT OIL CO., PONCE CITY, OKLA	28125 S.F.	2250 S.F.		2250 S.F.	25875 S.F.
107	VIOLA J. SCHEWE - CONT. PUR.	ROBERT W. AMBLE M. WEGNER	13710 S.F.	1100 S.F.		1100 S.F.	12610 S.F.
108	CLYDE G. & LOUISE G. LARSON	2003 HAUSER AVE	25000 S.F.	2000 S.F.		2000 S.F.	23000 S.F.
109	J.P. & ROSELLA DICKSON - CONT. PUR.	JOHN & JEAN MARTELLO	25000 S.F.	2000 S.F.		2000 S.F.	23000 S.F.
110	MARKHAM ADVERTISING CO.	801 1736 - BILLINGS MONT.	6250 S.F.	500 S.F.		500 S.F.	5750 S.F.
111	MARVIN R. & MILDRED I. CALAHAN	96 CALAHANS WEST MKT. HAVRE	37500 S.F.	3000 S.F.		3000 S.F.	34500 S.F.
112	BETTE JO. WILMER	801 843 - HELENA, MONT.	6250 S.F.	500 S.F.		500 S.F.	5750 S.F.
113	ROBERT J. & FLORENCE L. TUBBS	1108 CHOTEAU	25000 S.F.	2000 S.F.		2000 S.F.	23000 S.F.
114	FREDERICK APPAMANN, TRUSTEE	912 WAUKESHA	6250 S.F.	500 S.F.		500 S.F.	5750 S.F.
115	GERTRUDE M. KINNEY	327 N. MAIN	3125 S.F.	250 S.F.		250 S.F.	2875 S.F.
107.1	VIOLA J. SCHEWE - CONT. PUR.	WAYNE A. & AMANDA DAGEL	8125 S.F.	650 S.F.		650 S.F.	7475 S.F.
EASEMENT							
							LEFT RIGHT
14	ROBERT R. & LOUISE M. ABEL	2018 EAST 6TH AVE HELENA, MONT.					18 S.F.
15	MARTLE L. SIMISTER	SALT LAKE CITY, UTAH					21 S.F.
16	GERTRUDE M. KINNEY	909 WAUKESHA AVE. HELENA, MONT.					18 S.F.

FED. ROAD DIST. NO.	STATE	FED. AID PROJECT NUMBERS CONST. NO.	R/W NO.	STATE NO.	SHEET NO.	TOTAL SHEETS
8	MONT.		F-249(12)	1249-12	10	13

F 249 (30) R/W EUCLID - LYNDAL AVE. HELENA (LIGHTING)

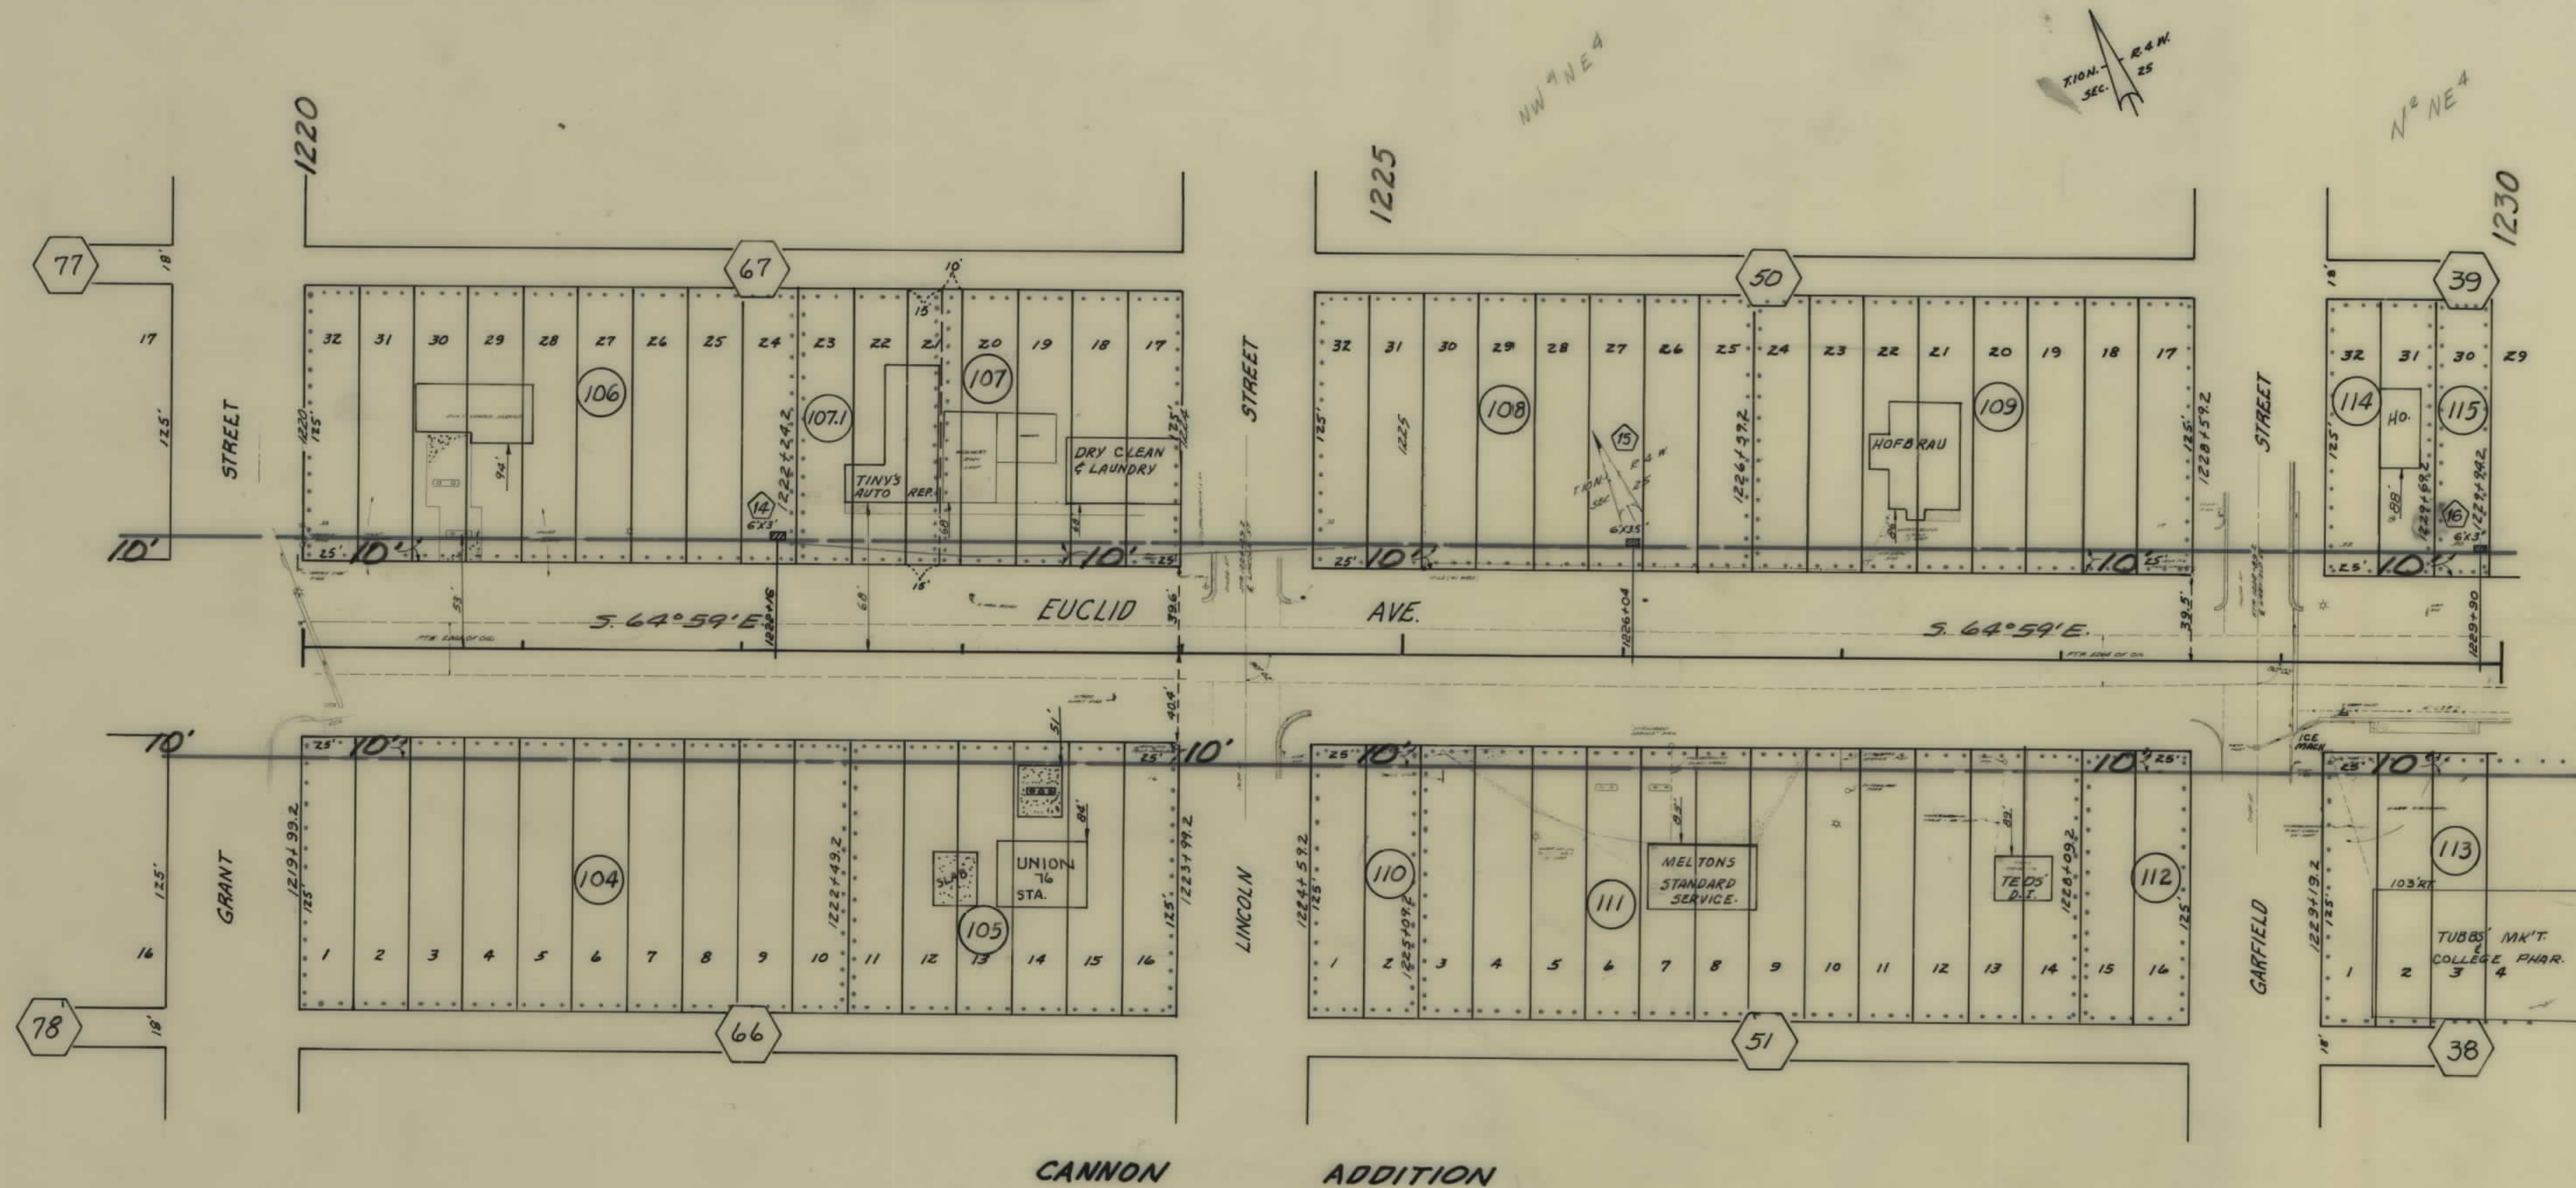

CONSTRUCTION LIMITS TOP OF CUT TOE OF FILL		STATE OF MONTANA STATE HIGHWAY COMMISSION LAND REQUIRED FOR RIGHT OF WAY LEWIS & CLARK COUNTY SCALE 1"=50' MAP COMPLETED
MAP TRANS. TO R/W MAP REVISED		
B.P.R. APPROVAL 12/29/64-2/19/65 4/18/65		
6/3/65 4-13-65		

FED ROAD DIST NO	STATE	FED AID PROJECT NUMBERS		STATE NO	SHEET NO	TOTAL SHEETS
		CONST NO	R/W NO			
8	MONT		F-249(12)	1249-12	11	13

STATE
5-1-73

