

PLANS
NOT
TO
SCALE

POP 17,581
1950 CENSUS

FED. ROAD DIST. NO.	STATE	FED. AID PROJ. NO.	R/W NO.	SHEET NO.	TOTAL SHEETS
8	MONT.	US-246(1)	5246-01	1	4

BLK. 13
Lots 1, 4, 5, 6, 7, 8, 9, 10, 11, 12, 13, 14, 15
City of Helena

Lots 2 & 3 & Part of 19
Chun Sam


Lots 16 & 17 (3/4 Int.)
Willis W. Reeder Est.
% Mrs. Harry Reeder
2213 Fairhill Ave.
Glensdale, Pa.

Lots 16, 17, 18 & A 1/4 Int. of A Part of Lot 19
Thomas H. Reeder

Lot 18 & A 3/4 Int. of A Part of Lot 19
Lewis & Clark Co.

NOTE
LOTS 16 & 17
1/4 INTEREST STATE OF MONT.
3/4 INTEREST WILLIS W. REEDER EST.

Sta 0+00.0 Beg. US 246(1)
Park Avenue

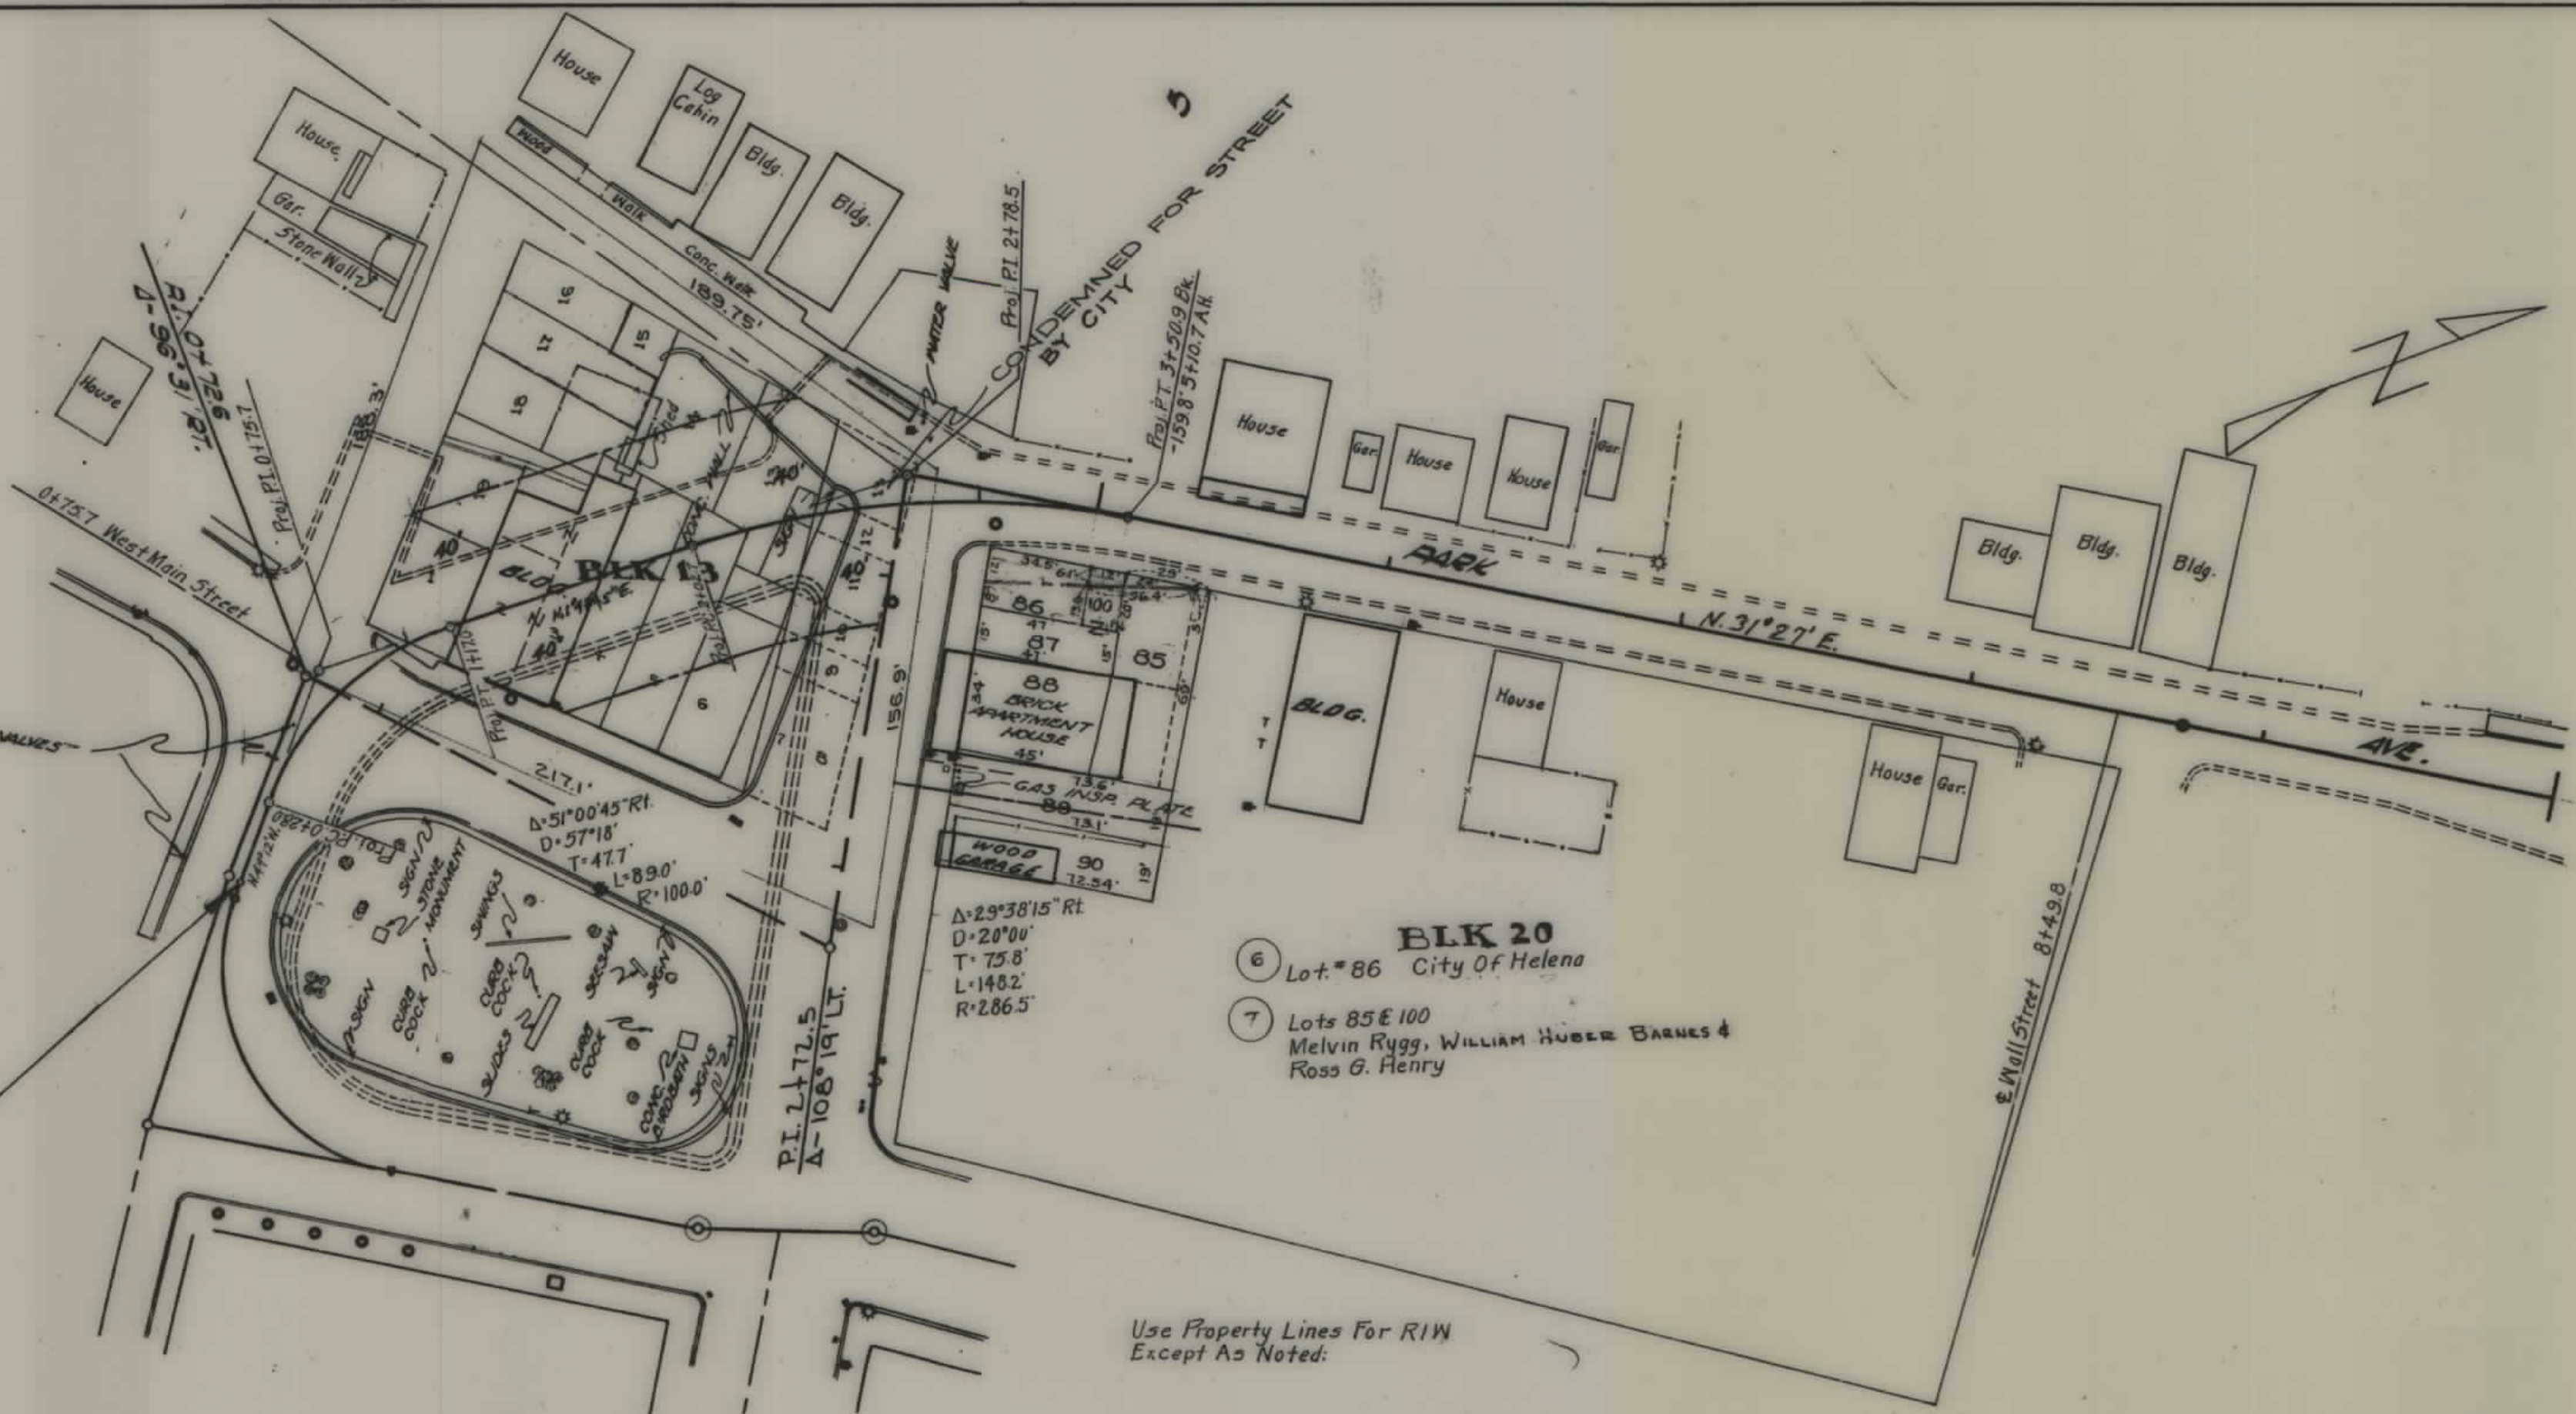


Use Property Lines For R/W
Except As Noted:


STATE OF MONTANA
STATE HIGHWAY COMMISSION
LAND REQUIRED FOR RIGHT OF WAY
LEWIS & CLARK COUNTY
SCALE 1"= 50' MAP COMPLETED 9-4-57

R/W Revised 14 Dec 60 LM

FED. ROAD DIST. NO.	STATE	FED. AID PROJ. NO.	R/W NO.	SHEET NO.	TOTAL SHEETS
8	MONT.	US-246(1)	5246-01	3	4

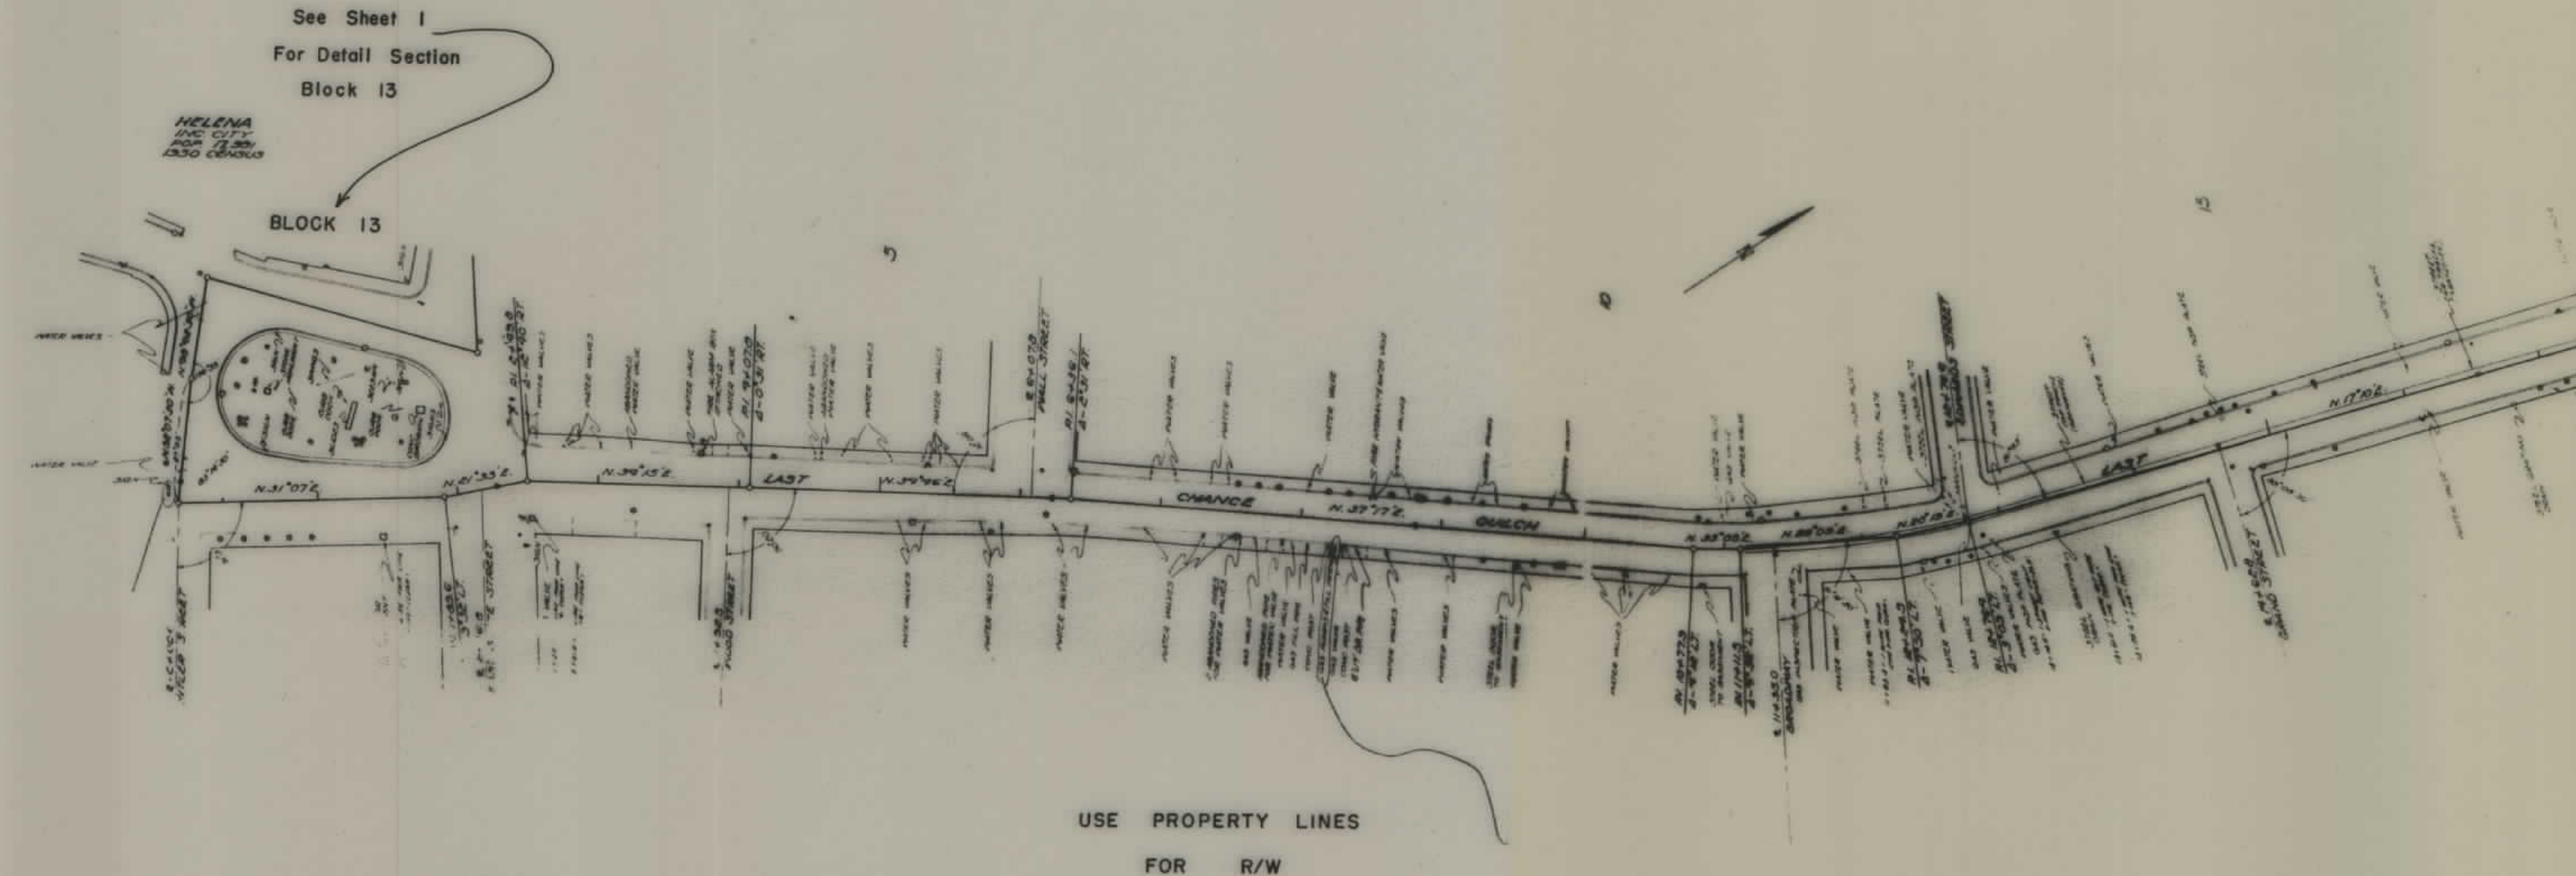

STATE OF MONTANA
STATE HIGHWAY COMMISSION
LAND REQUIRED FOR RIGHT OF WAY
LEWIS & CLARK COUNTY
SCALE 1"= 400' MAP COMPLETED 9-4-57

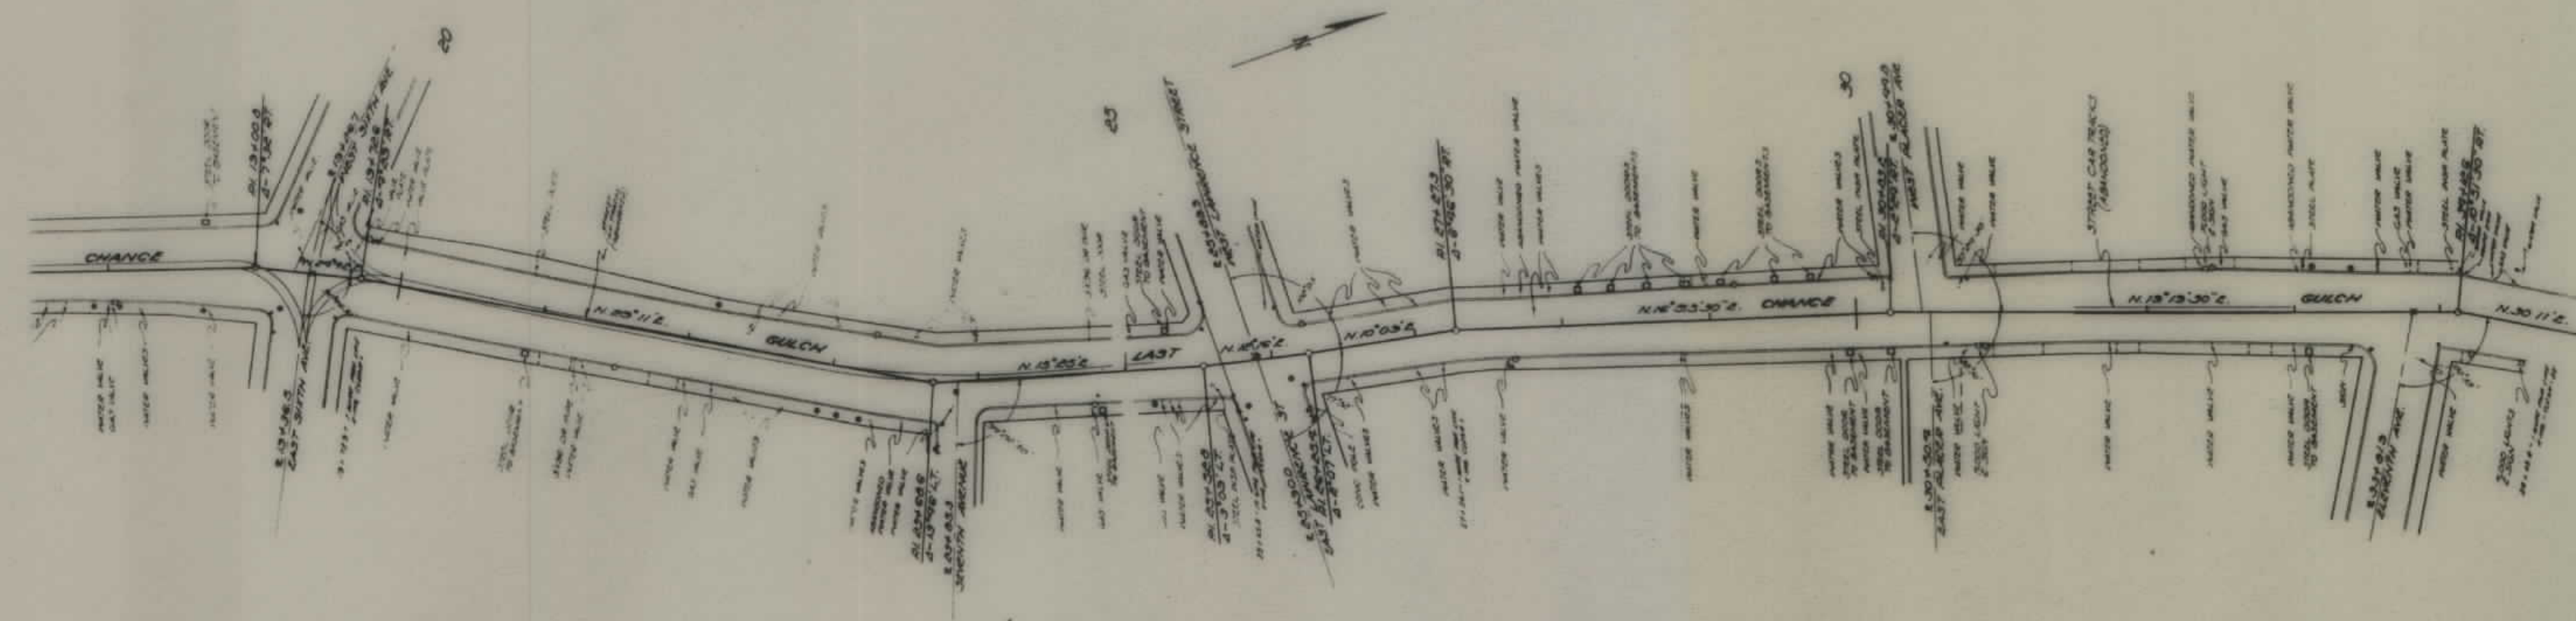

USE PROPERTY LINES
FOR R/W

FED. ROAD DIST. NO.	STATE	FED. AID PROJ. NO.	R/W NO.	SHEET NO.	TOTAL SHEETS
8	MONT.	US-246(1)	5246-01	4	4

STATE OF MONTANA
STATE HIGHWAY COMMISSION
LAND REQUIRED FOR RIGHT OF WAY
LEWIS & CLARK COUNTY
SCALE 1"= 400' MAP COMPLETED 9-4-57