

PLANS

NOT

TO

SCALE

FED. ROAD DIST. NO.	STATE	FED. AID PROJECT CONST. NO.	NUMBERS R/W NO.	STATE NO.	SHEET NO.	TOTAL SHEETS
8	MONT.		F-FG-257(15)	1257-15	1	8

STATE OF MONTANA

STATE HIGHWAY COMMISSION

KALISPELL — WEST GLACIER

RIGHT OF WAY PLAN OF


FEDERAL AID PROJECT NO. F-FG-257(15) R/W
F-FG-257() CONST.

KALISPELL — WEST GLACIER

3.187 MILES


CONVENTIONAL SIGNS

STATE AND NATIONAL LINE.....	-----
COUNTY LINE.....	-----
CITY, VILLAGE OR BOROUGH LINE.....	-----
TOWNSHIP LINE.....	-----
SECTION LINE.....	-----
RESERVATION LINE.....	-----
FENCE LINE.....	-----
GUARD RAIL.....	-----
OWNERSHIP BOUNDARY.....	-----
RIGHT OF WAY LINE.....	-----
RIGHT OF WAY LINE FENCED.....	-----
TRAVELED WAY.....	-----
RAILROADS.....	-----
RETAINING WALLS.....	-----
BASE OR SURVEY LINE.....	-----
LEVEE.....	-----
CULVERTS IN PLACE (PLAN).....	-----
NEW CULVERTS (PLAN).....	-----
NEW CULVERTS (PROFILE).....	-----
TROLLEY POLE.....	-----
POWER POLE.....	-----
TELEPHONE OR TELEGRAPH POLE.....	-----
MARSH.....	-----
DITCH.....	-----
RIPRAP.....	-----
BRIDGE.....	-----
SECTION CORNER.....	FOUND UNFOUND
1/4 SECTION CORNER.....	FOUND UNFOUND
1/16 CORNER.....	FOUND UNFOUND
CENTER OF SECTION.....	-----
CONTROL OF ACCESS WITH FENCE.....	-----
PARCEL NUMBER.....	-----
CATTLE GUARD.....	-----
GATE IN FENCE.....	-----
CONSTRUCTION CUTS.....	CUT FILL

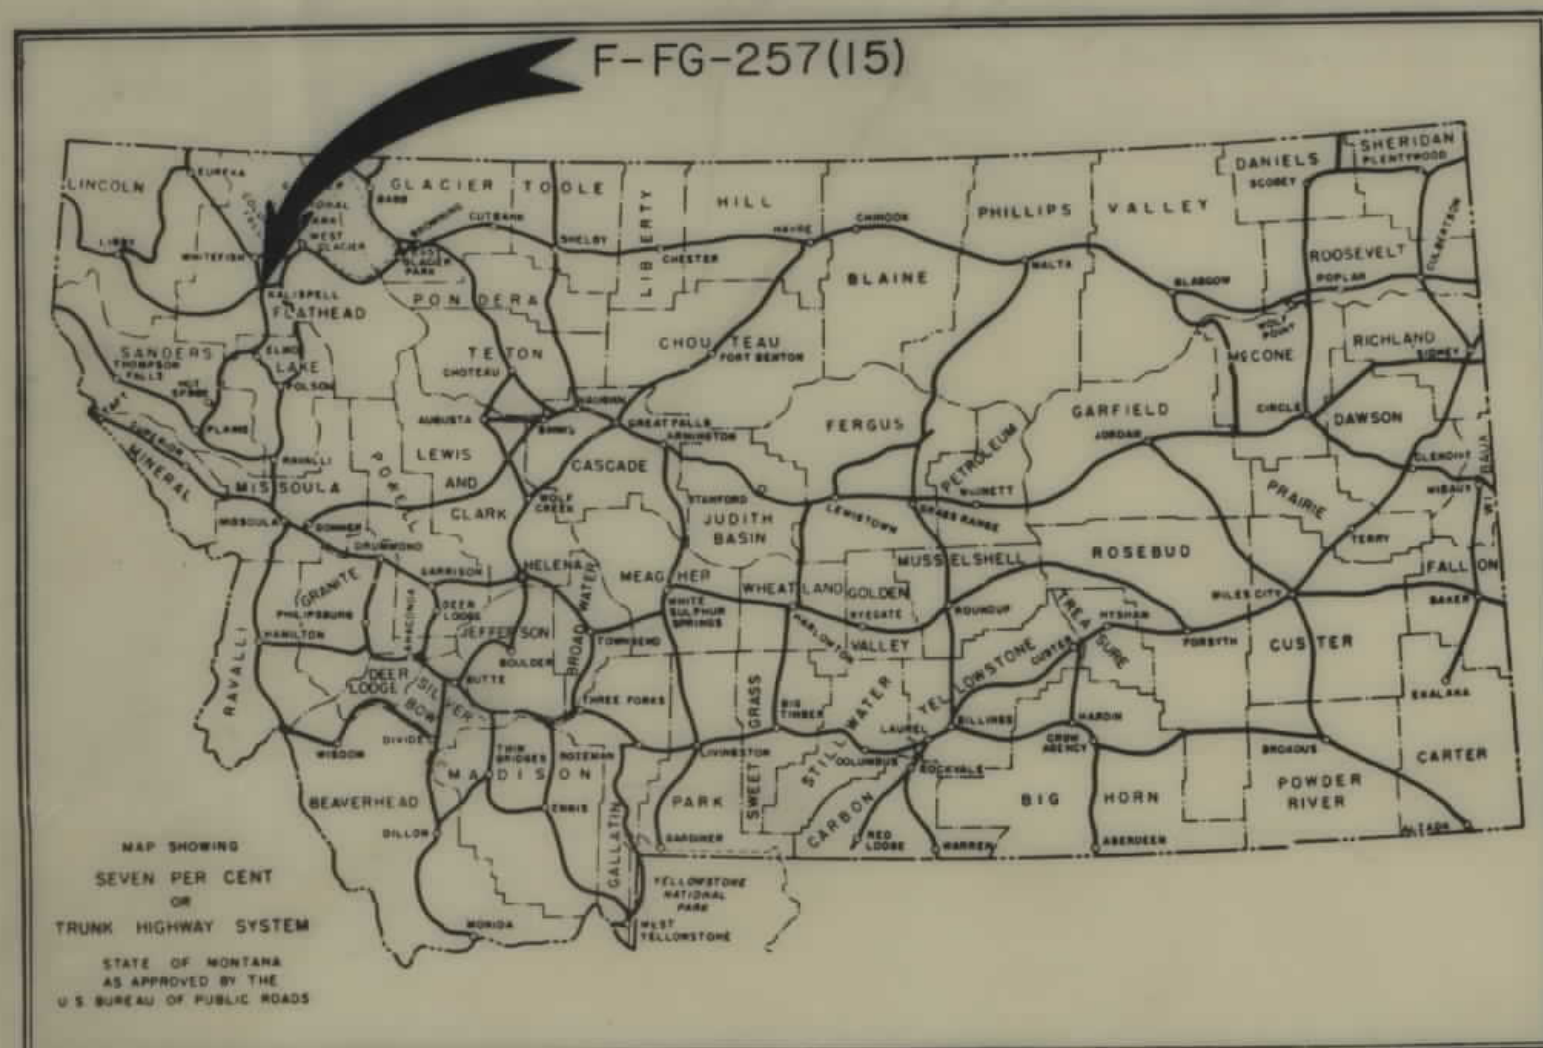

STA. 29+70.0 BEG. F-FG-257(15)=

STA. 29+70.0 END U-257(14)

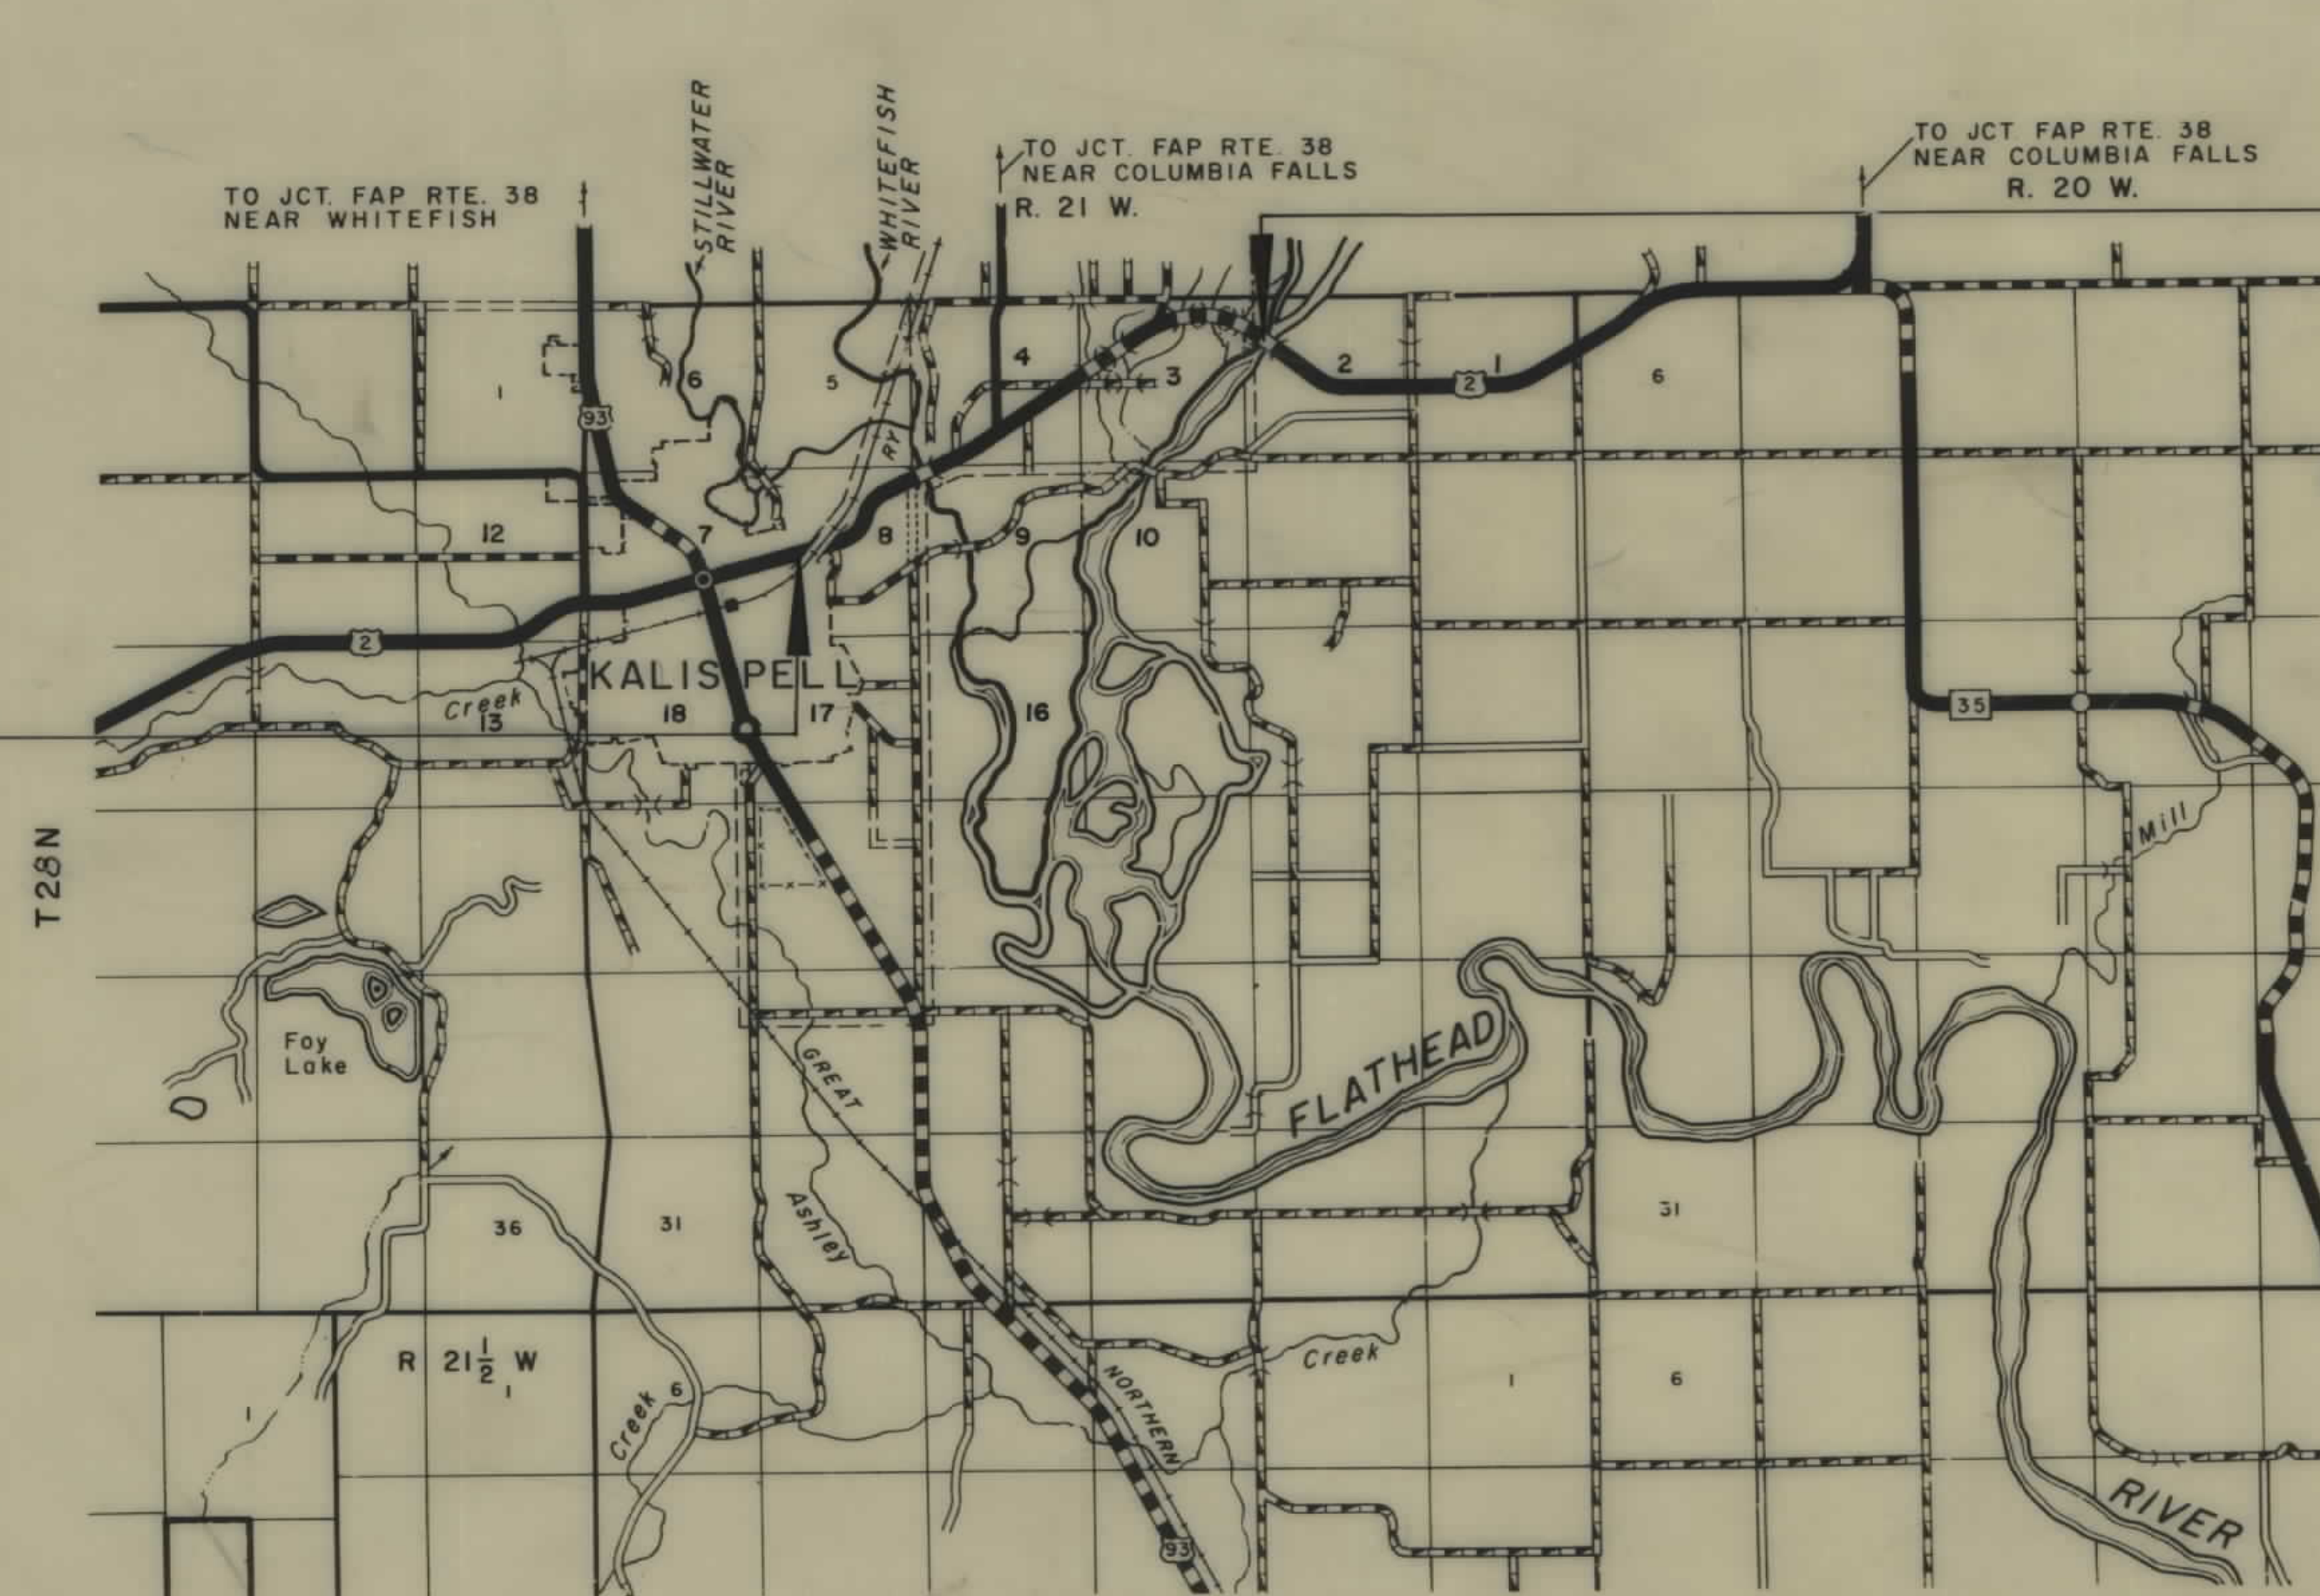

STA. 200+17.5 END F-FG-257(15)=

STA. 197+56.1 B.E. ON FAP 257 D

3/17/64-1/12/65

OWNERSHIP							
PARCEL	NAME	ADDRESS	TOTAL ACREAGE	GROSS TAKE ACREAGE	P.T.W. ACREAGE	NET TAKE ACREAGE	REMAINDER LEFT RIGHT
4	BRICK BUILDERS SUPPLY CO.	WOODLAND AVE & HWY 2 E.		1856 S.F.		1856 S.F.	
5	FLATHEAD COUNTY	KALISPELL, MONT.		11648 S.F.		11648 S.F.	
6	C.E. CONRAD MEMORIAL CEMETERY ASSOC.	"		64325 S.F.		64325 S.F.	
7	HERBERT H. & FERN D. WIRTZ	CITY RTE #7, KALISPELL, MONT.		14887 S.F.		14887 S.F.	
8	LYAL V. HELEN M. EVERETT	"		14070 S.F.		14070 S.F.	
9	CHESTERY EARLINE MEERS	"		5500 S.F.		5500 S.F.	
10	C.E. CONRAD MEMORIAL CEMETERY ASSOC.	KALISPELL, MONT.		1950 S.F.		1950 S.F.	
11	PAUL DEGREE	RTE #1, " "		4875 S.F.		4875 S.F.	
12	PARCEL ELIMINATED	"					
13	JAMES T. & SADIE DAWSON	RTE #1, KALISPELL, MONT.		5700 S.F.		5700 S.F.	
1	RICHARD MOCKBEE	801 E. IDAHO ST. KALISPELL		5881 S.F.		5881 S.F.	
2	LLOYD V. GILBERTSON ETAL	865 N. MAIN ST.		5645 S.F.		5645 S.F.	
3	GREAT NORTHERN RY.	"		5575 S.F.		5575 S.F.	
67	STATE OF MONTANA	"	0.28 AC.				

FED. ROAD DIST. NO.	STATE	FED. AID PROJECT NUMBERS		STATE NO.	SHEET NO.	TOTAL SHEETS
		CONST. NO.	R/W NO.			
8	MONT.		F-FG-257(15)	1257-15	2	8

EXHIBITS A & B
Deeded To:
HERBERT H. WIRTZ et al
By: State of Montana
DATED 5-20-70

QUIT CLAIM DEED
TO TODD M. NAPIER
JANUARY 28, 1992



29+70.0 BEG F-257(15)=
29+70.0 END U-257(14)


KALISPELL, MONTANA
ALL THAT LAND LYING SOUTHERLY
OF LINE OF BOUNDARY QUITCLAIMED
TO R.R. DEVELOPMENT CO. 2-12-88.

ALL THAT LAND LYING NORTHERLY
OF LINE OF BOUNDARY QUITCLAIMED
TO STATE OF MONTANA 2-12-88

CONSTRUCTION LIMITS
--- FILL SLOPE
--- CUT SLOPE


MAPS MADE 8-23-60
MAPS REVISED 4-20-64, 3-4-65
MAPS TO B.L.P. ROAD 3/17/64-H/11/64-7/1/64
MAPS COMPLETED 11/2/65-3/15/66

STATE OF MONTANA
STATE HIGHWAY COMMISSION
LAND REQUIRED FOR RIGHT OF WAY
FLATHEAD COUNTY
SCALE 1"=100' MAP APPROVED BY

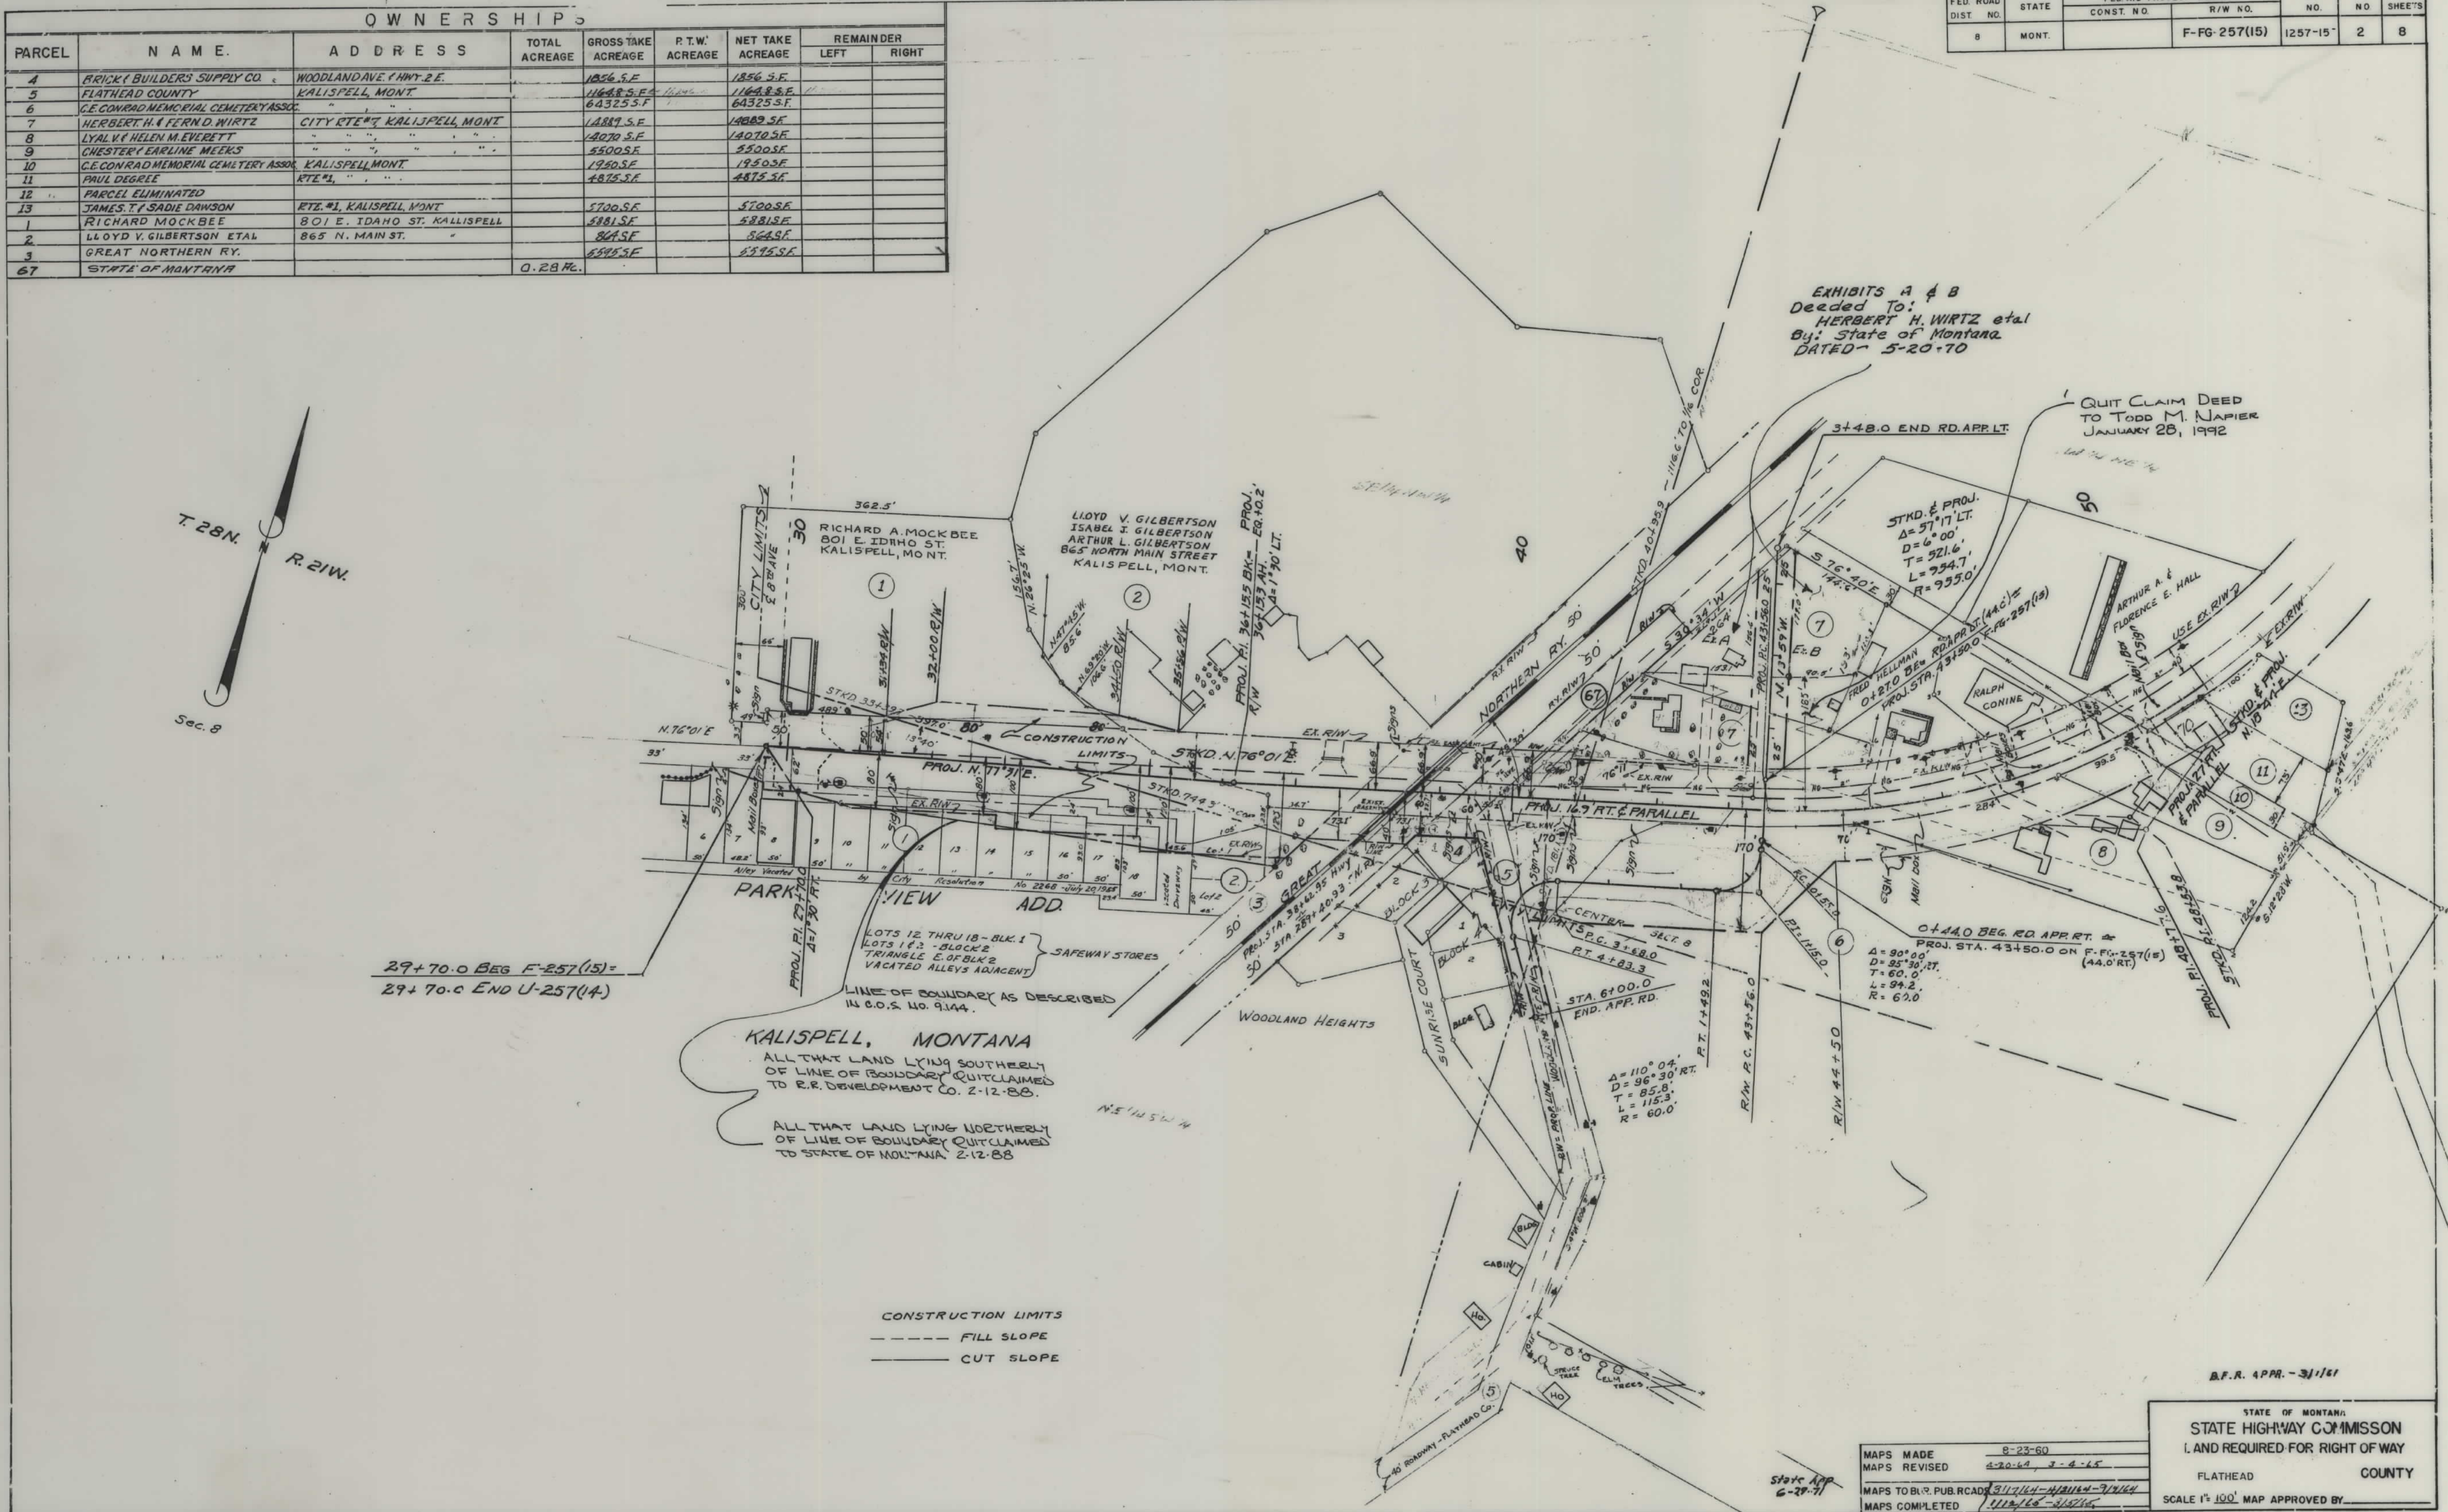


OWNERSHIPS							
PARCEL	NAME	ADDRESS	TOTAL ACREAGE	GROSS TAKE ACREAGE	P.T.W. ACREAGE	NET TAKE ACREAGE	REMAINDER
							LEFT RIGHT
13	JAMES (SADIE) DAWSON	RTE #1, KALISPELL, MONT.		5700.3F		5700.3F	
14	JEANETTE HOWARD (ETAL)	526-2ND AVE. W, KALISPELL, MONT.		8000.5F		8000.5F	
15	VERNE D. CRISWELL	1211-7TH AVE. E,		4560.5F		4560.5F	
16	LEE J. LEWIS	253-1ST AVE. NW,		22198.5F		22198.5F	
17	NORTHWESTERN MORG. & SECURITY CO.	233 MAIN ST,		6478.3F		6478.3F	
18	EDMISTONY BELL INC, & JAMES G. EDMISTON,	" " "		20233.5F		20233.5F	
19	NORTHWESTERN MORG. & SECURITY CO.	233 MAIN ST,		168.4F		168.4F	
20	JOHN JEN PROLA	769 N. MAIN ST,		18458.5F		18458.5F	

FED. ROAD DIST. NO.	STATE	FED. AID PROJECT NUMBERS		STATE NO.	SHEET NO.	TOTAL SHEETS
		CONST. NO.	R/W NO.			
8	MONT.		F-FG-257(15)	1257-15	3	8

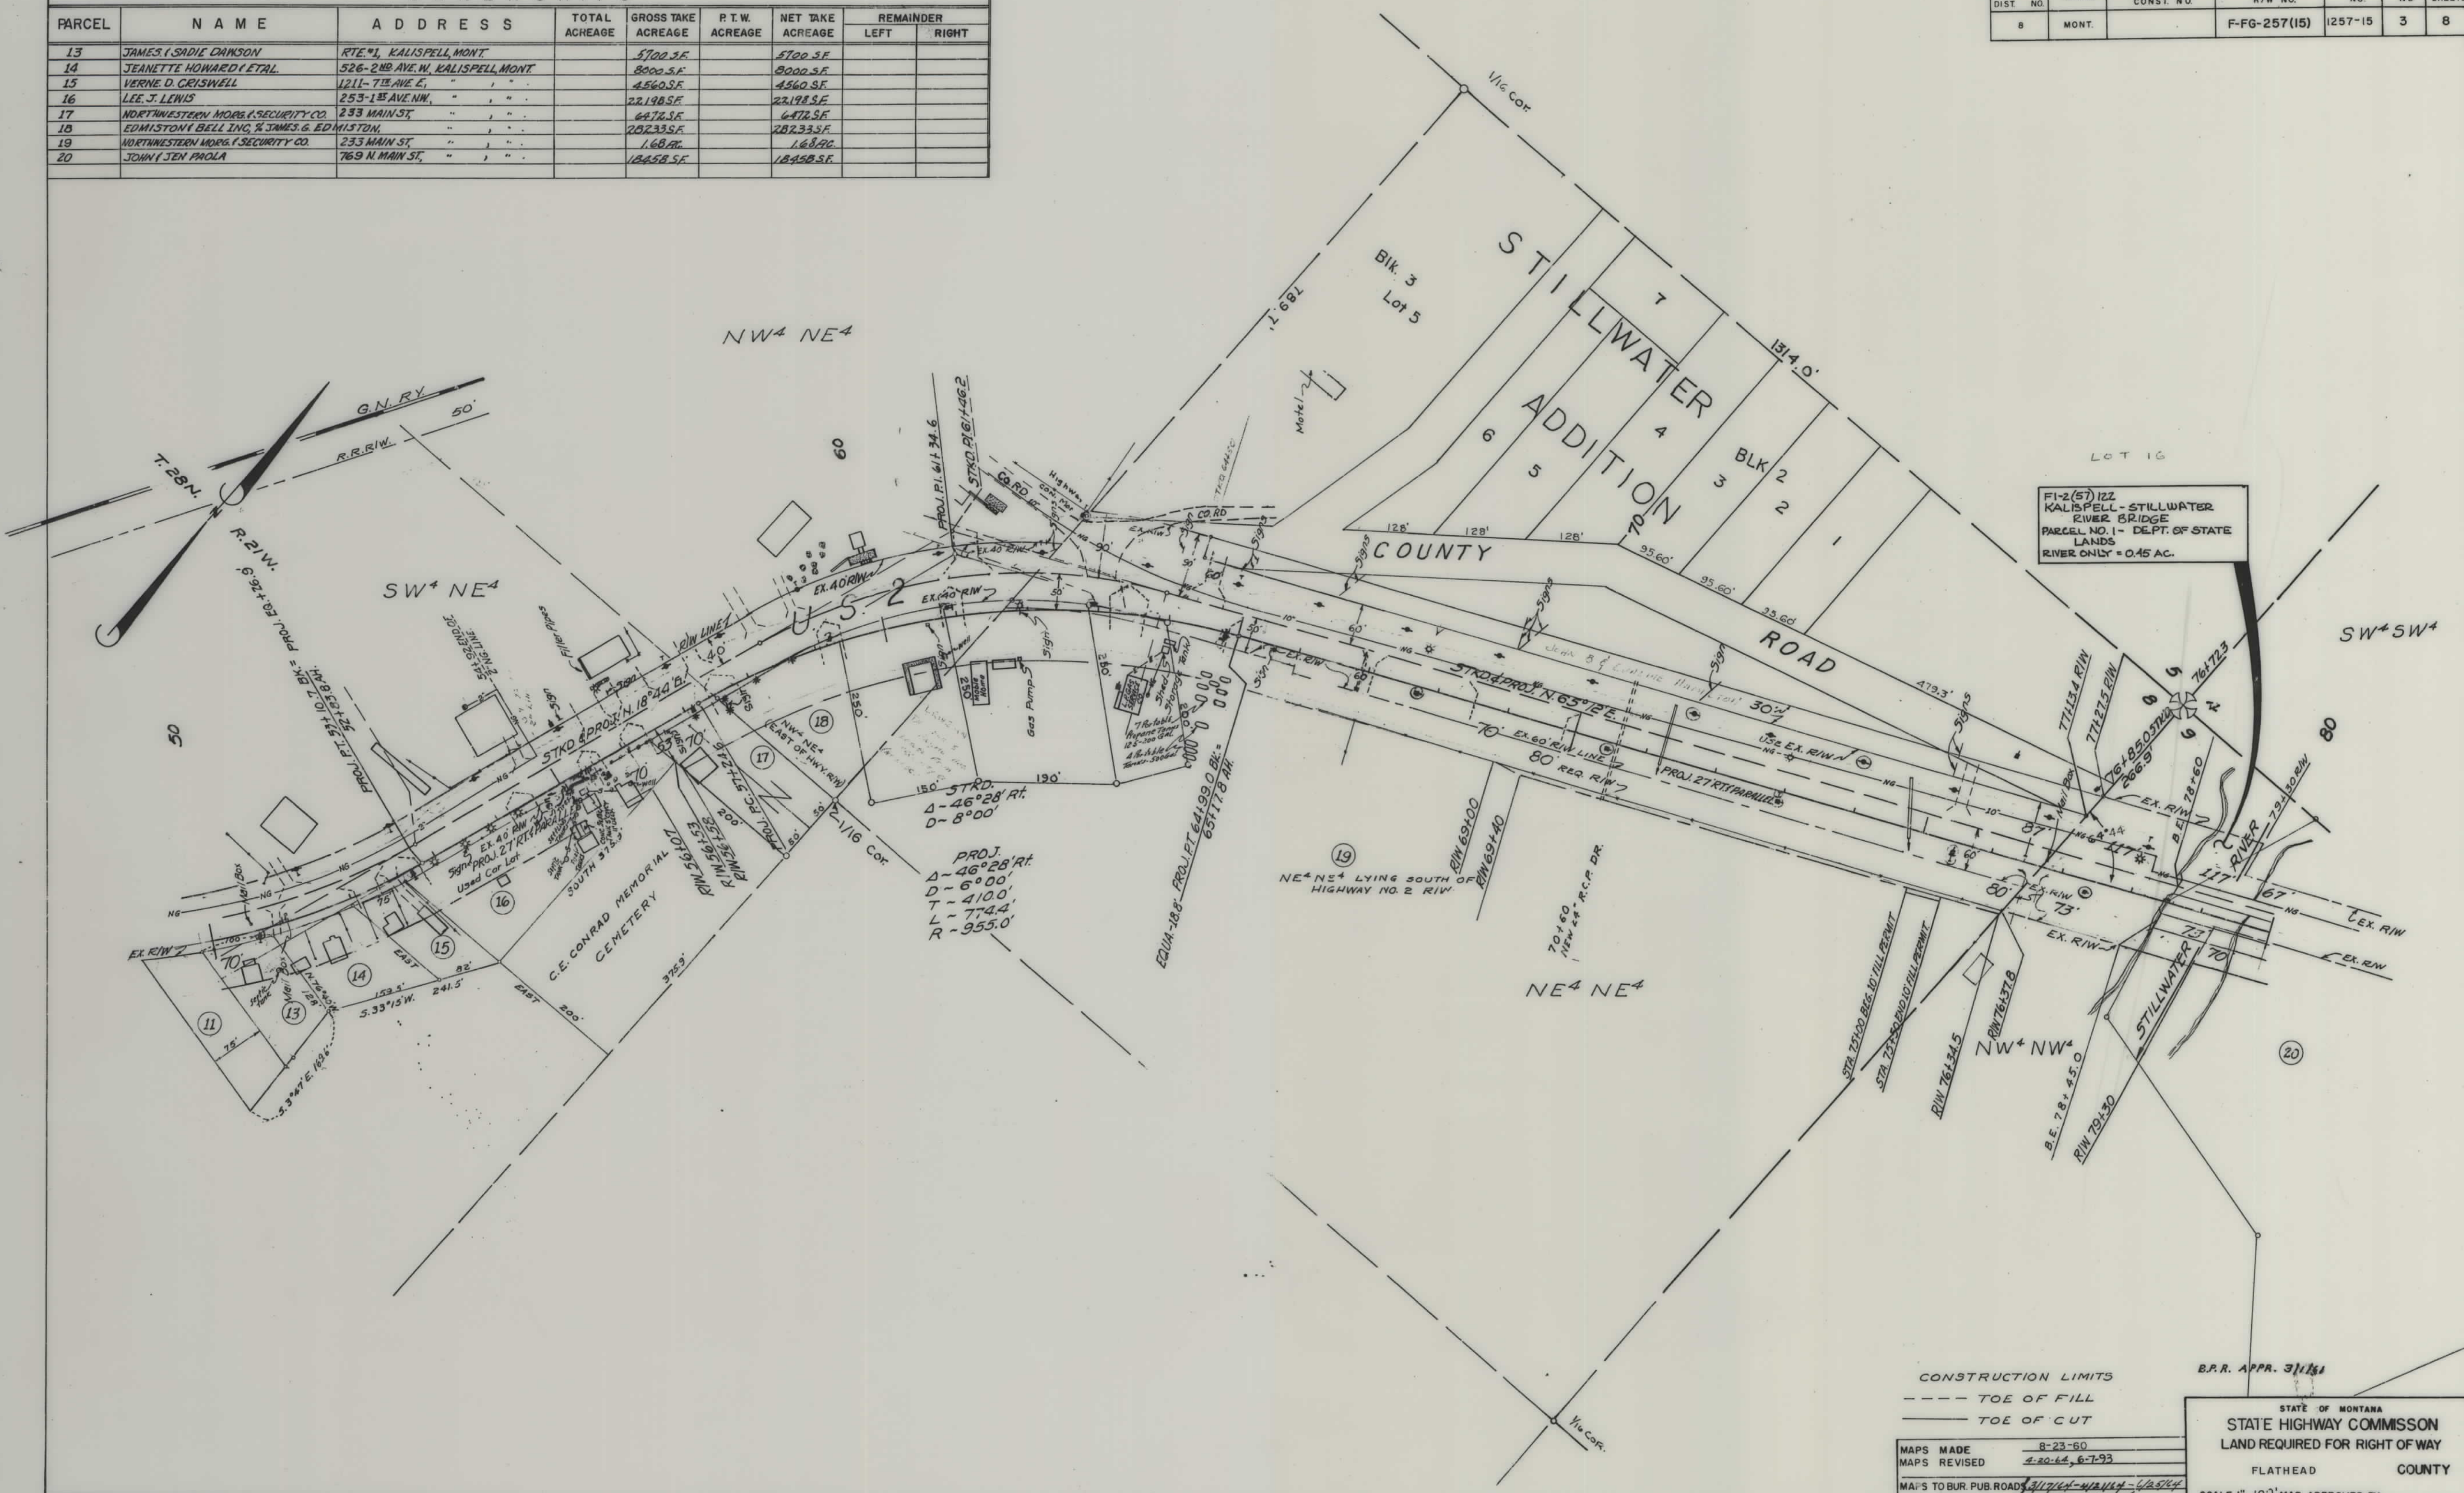

OWNERSHIPS								
PARCEL	NAME	ADDRESS	TOTAL ACREAGE	GROSS TAKE ACREAGE	P.T.W. ACREAGE	NET TAKE ACREAGE	REMAINDER	
							LEFT	RIGHT
20	JOHN & JEN PAOLA	769 NO. MAIN, KALISPELL, MONT.		18458.5F		18458.5F		
21	JOHN A. PAOLA & GERALD COLE	" " " "		3150.5F		3150.5F		
22	FRED LARSEN & N.B. COLE	RIG FORD, MONT.		11,870.5F		11,870.5F		
23	AGNES E. O'HARE	RT. 1, KALISPELL, MONT.		5700.5F		5700.5F		
24	ARTHUR M. & VERCIE L. MCGARVEY	" " " "		14,137.5F		14,137.5F		
25	C. REX WHITAKER	BOX 172, HELENA, "		12,654.5F		12,654.5F		
26	SKYLINE ENTERPRISES	CITY RTE "7", KALISPELL, MONT.		20862.5F		20862.5F		
27	PHILANDER A. VILES	" " " "		10405F		10405F		
28	SKYLINE ENTERPRISES	CITY RTE "7", KALISPELL, MONT.		18867.5F		18867.5F		
29	EDWIN M. & FRANCIS SAGER (ETAL)	RT. 1, " " " "		18723.5F		18723.5F		
30	ERNEST & DORIS HELSETH	SOMERS STAGE, " " " "		25921.5F		25921.5F		
31	VERNE W. LUPTON	RT. 1, " " " "		8925.5F		8925.5F		
32	DOUGLAS B. & GERMAINE M. LISTER	" " " "		11787.5F		11787.5F		
22.1	RUTH M. TAYLOR	620 2ND AVE. " " " "		5438.5F		5438.5F		
65	DAVID L. & BESSIE E. MORRIS	1311 W. 1ST ST. " " " "						
66	CITY SERVICE CO. OF KALISPELL	" " " "						

FED. ROAD DIST. NO.	STATE	FED. AID PROJECT NO.	STATE NO.	SHEET NO.	TOTAL SHEETS
8	MONT.	F-G-257(15)	1257-15	4	8

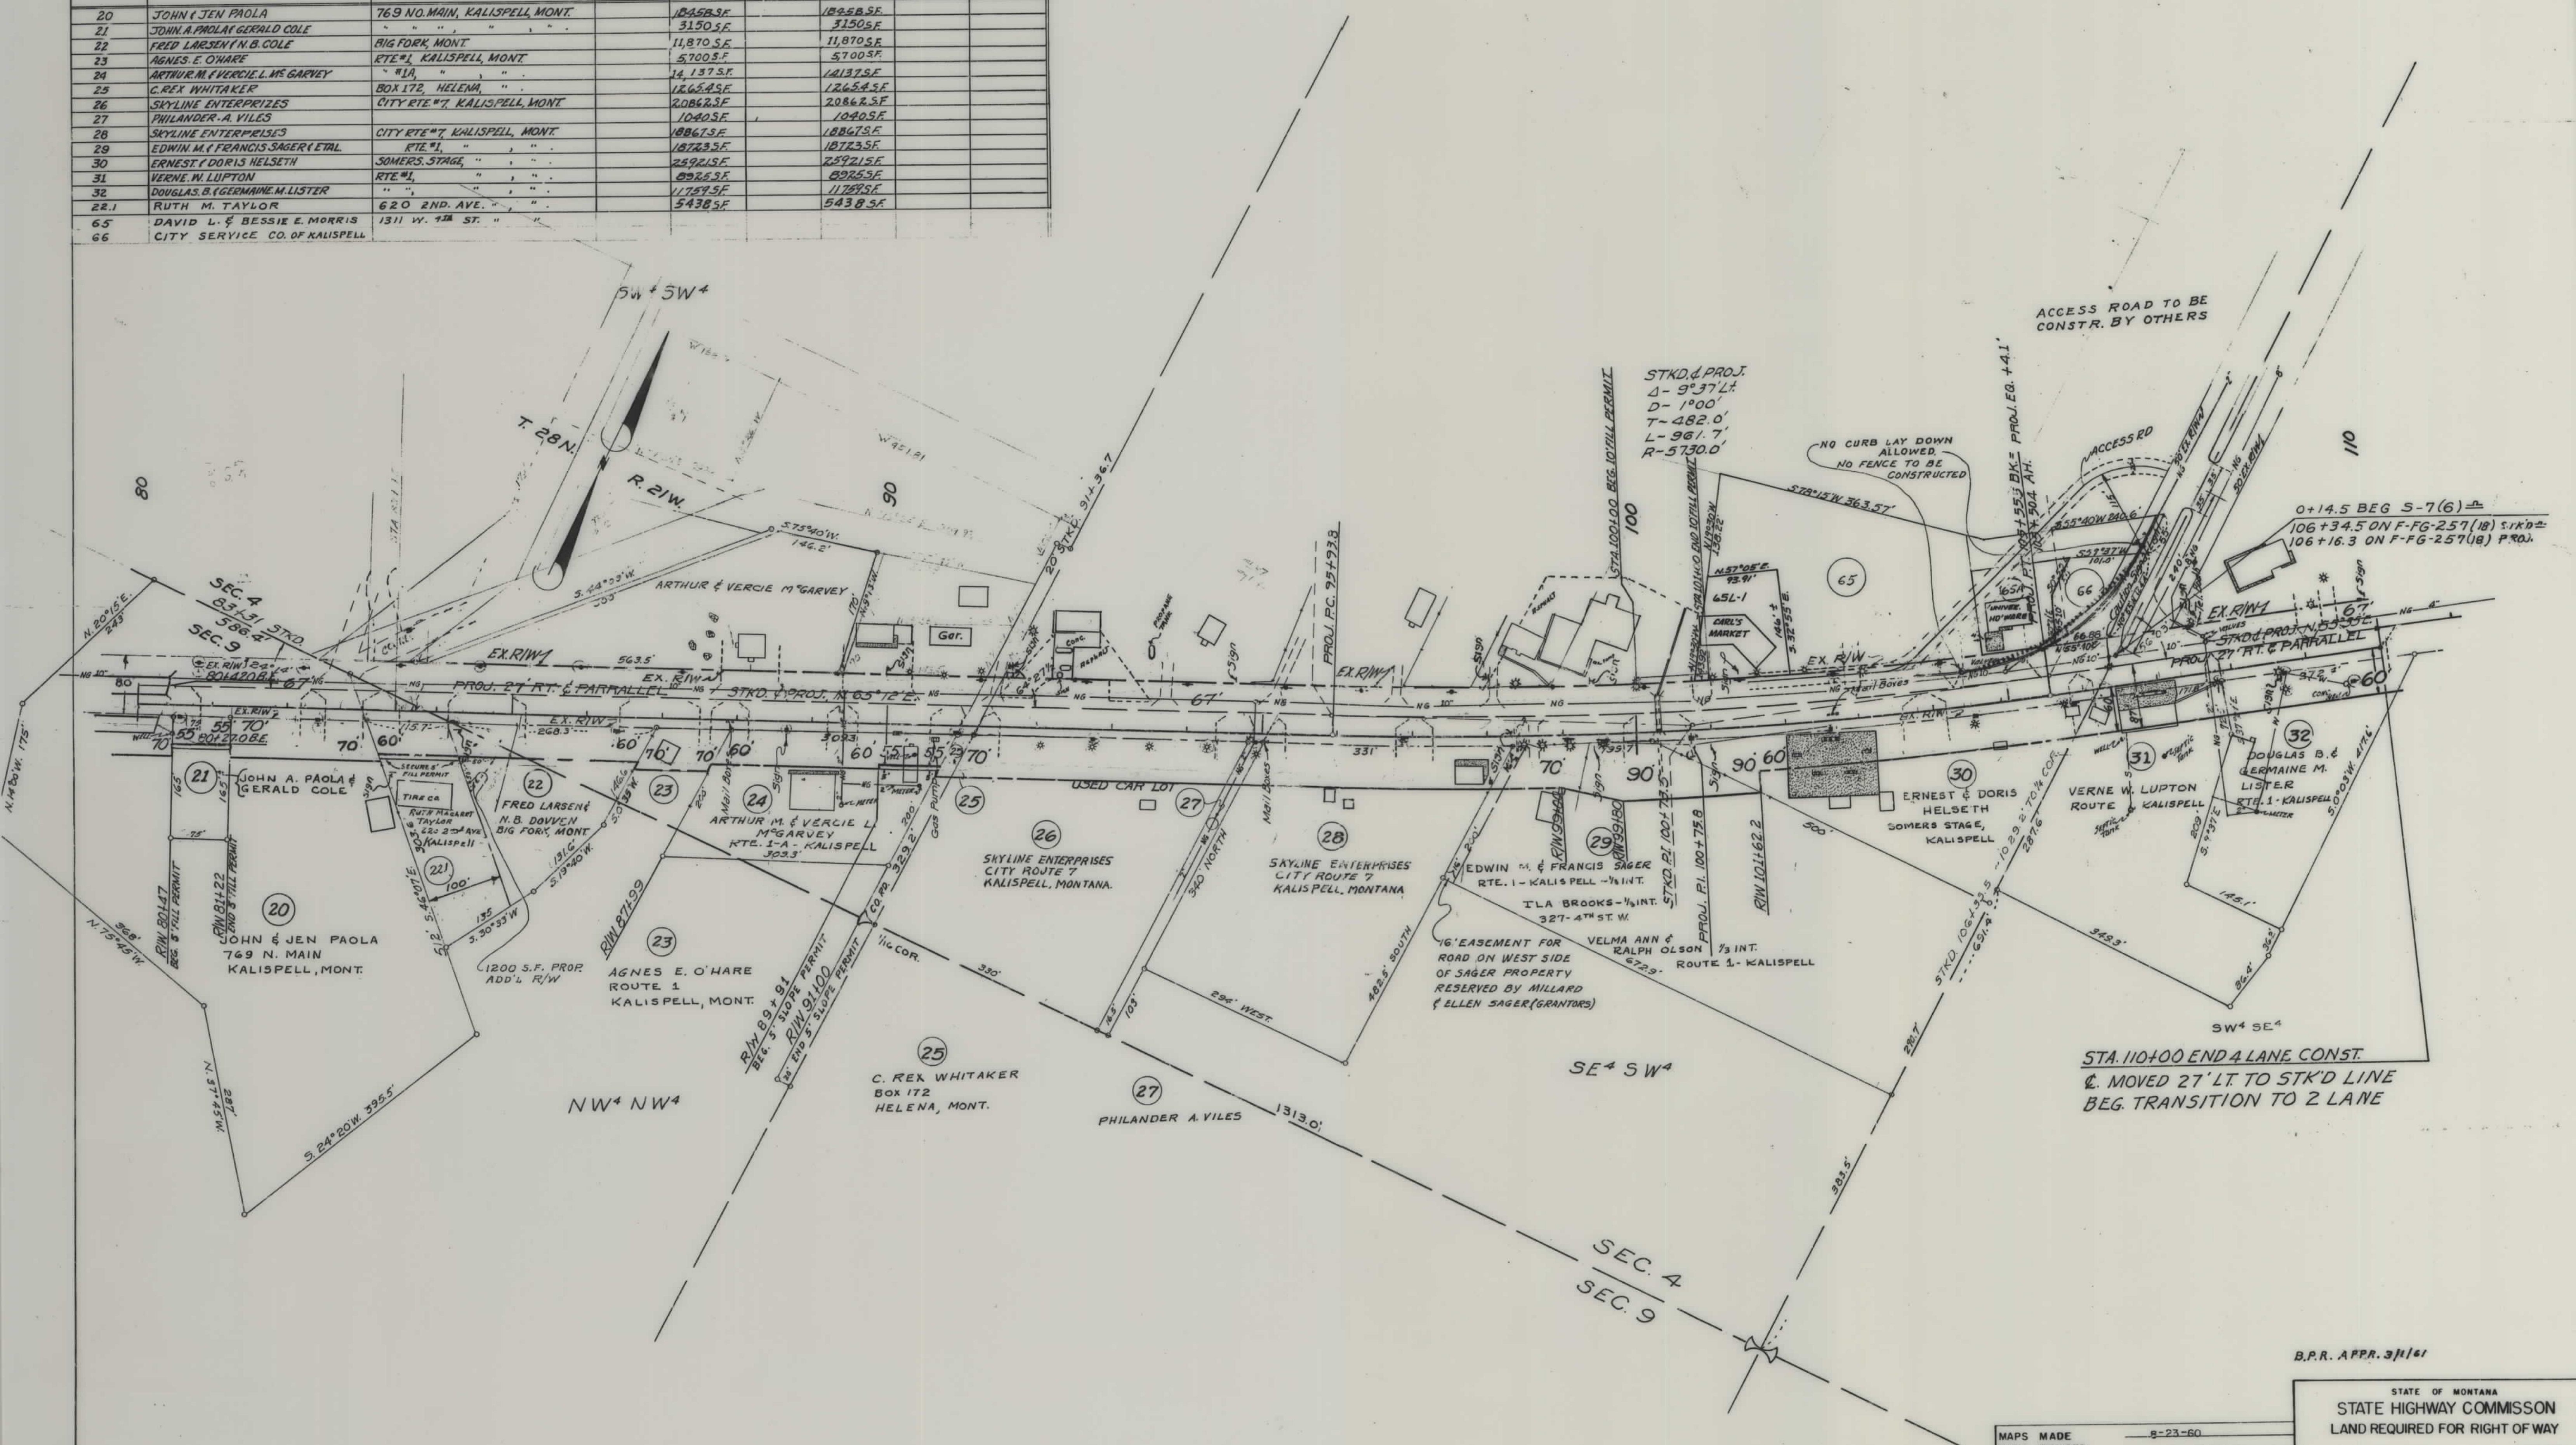

STA. 110+00 END 4 LANE CONST.
 & MOVED 27' LT. TO STK'D LINE
 BEG. TRANSITION TO 2 LANE

B.P.R. APPR. 3/1/61

STATE OF MONTANA

STATE HIGHWAY COMMISSION

LAND REQUIRED FOR RIGHT OF WAY

FLATHEAD

COUNTY

MAPS MADE

MAPS REVISED

MAPS TO BUR. PUB. ROADS

MAPS COMPLETED

8-23-60

3/1/61

3/1/61


3/1/61

SCALE 1" = 100'

MAP APPROVED BY

OWNERSHIPS								
PARCEL	NAME	ADDRESS	TOTAL ACREAGE	GROSS TAKE ACREAGE	P.T.W. ACREAGE	NET TAKE ACREAGE	REMAINDER	
							LEFT	RIGHT
59	TOM A. & HELEN GONSIOR	423 HWY. 2 EAST, KALLISPELL, MONT.	1.70	0.21		0.21	1.51	
62	JOSEPHINE SEYMANOWSKI	" 2, " " " "	1.65	0.15		0.15		1.50


FED. ROAD DIST. NO.	STATE	FED. AID PROJECT NUMBERS		STATE NO.	SHEET NO.	TOTAL SHEETS
		CONST. NO.	R.W. NO.			
8	MONT.		F-FG-257(15)	1257-15	6	8

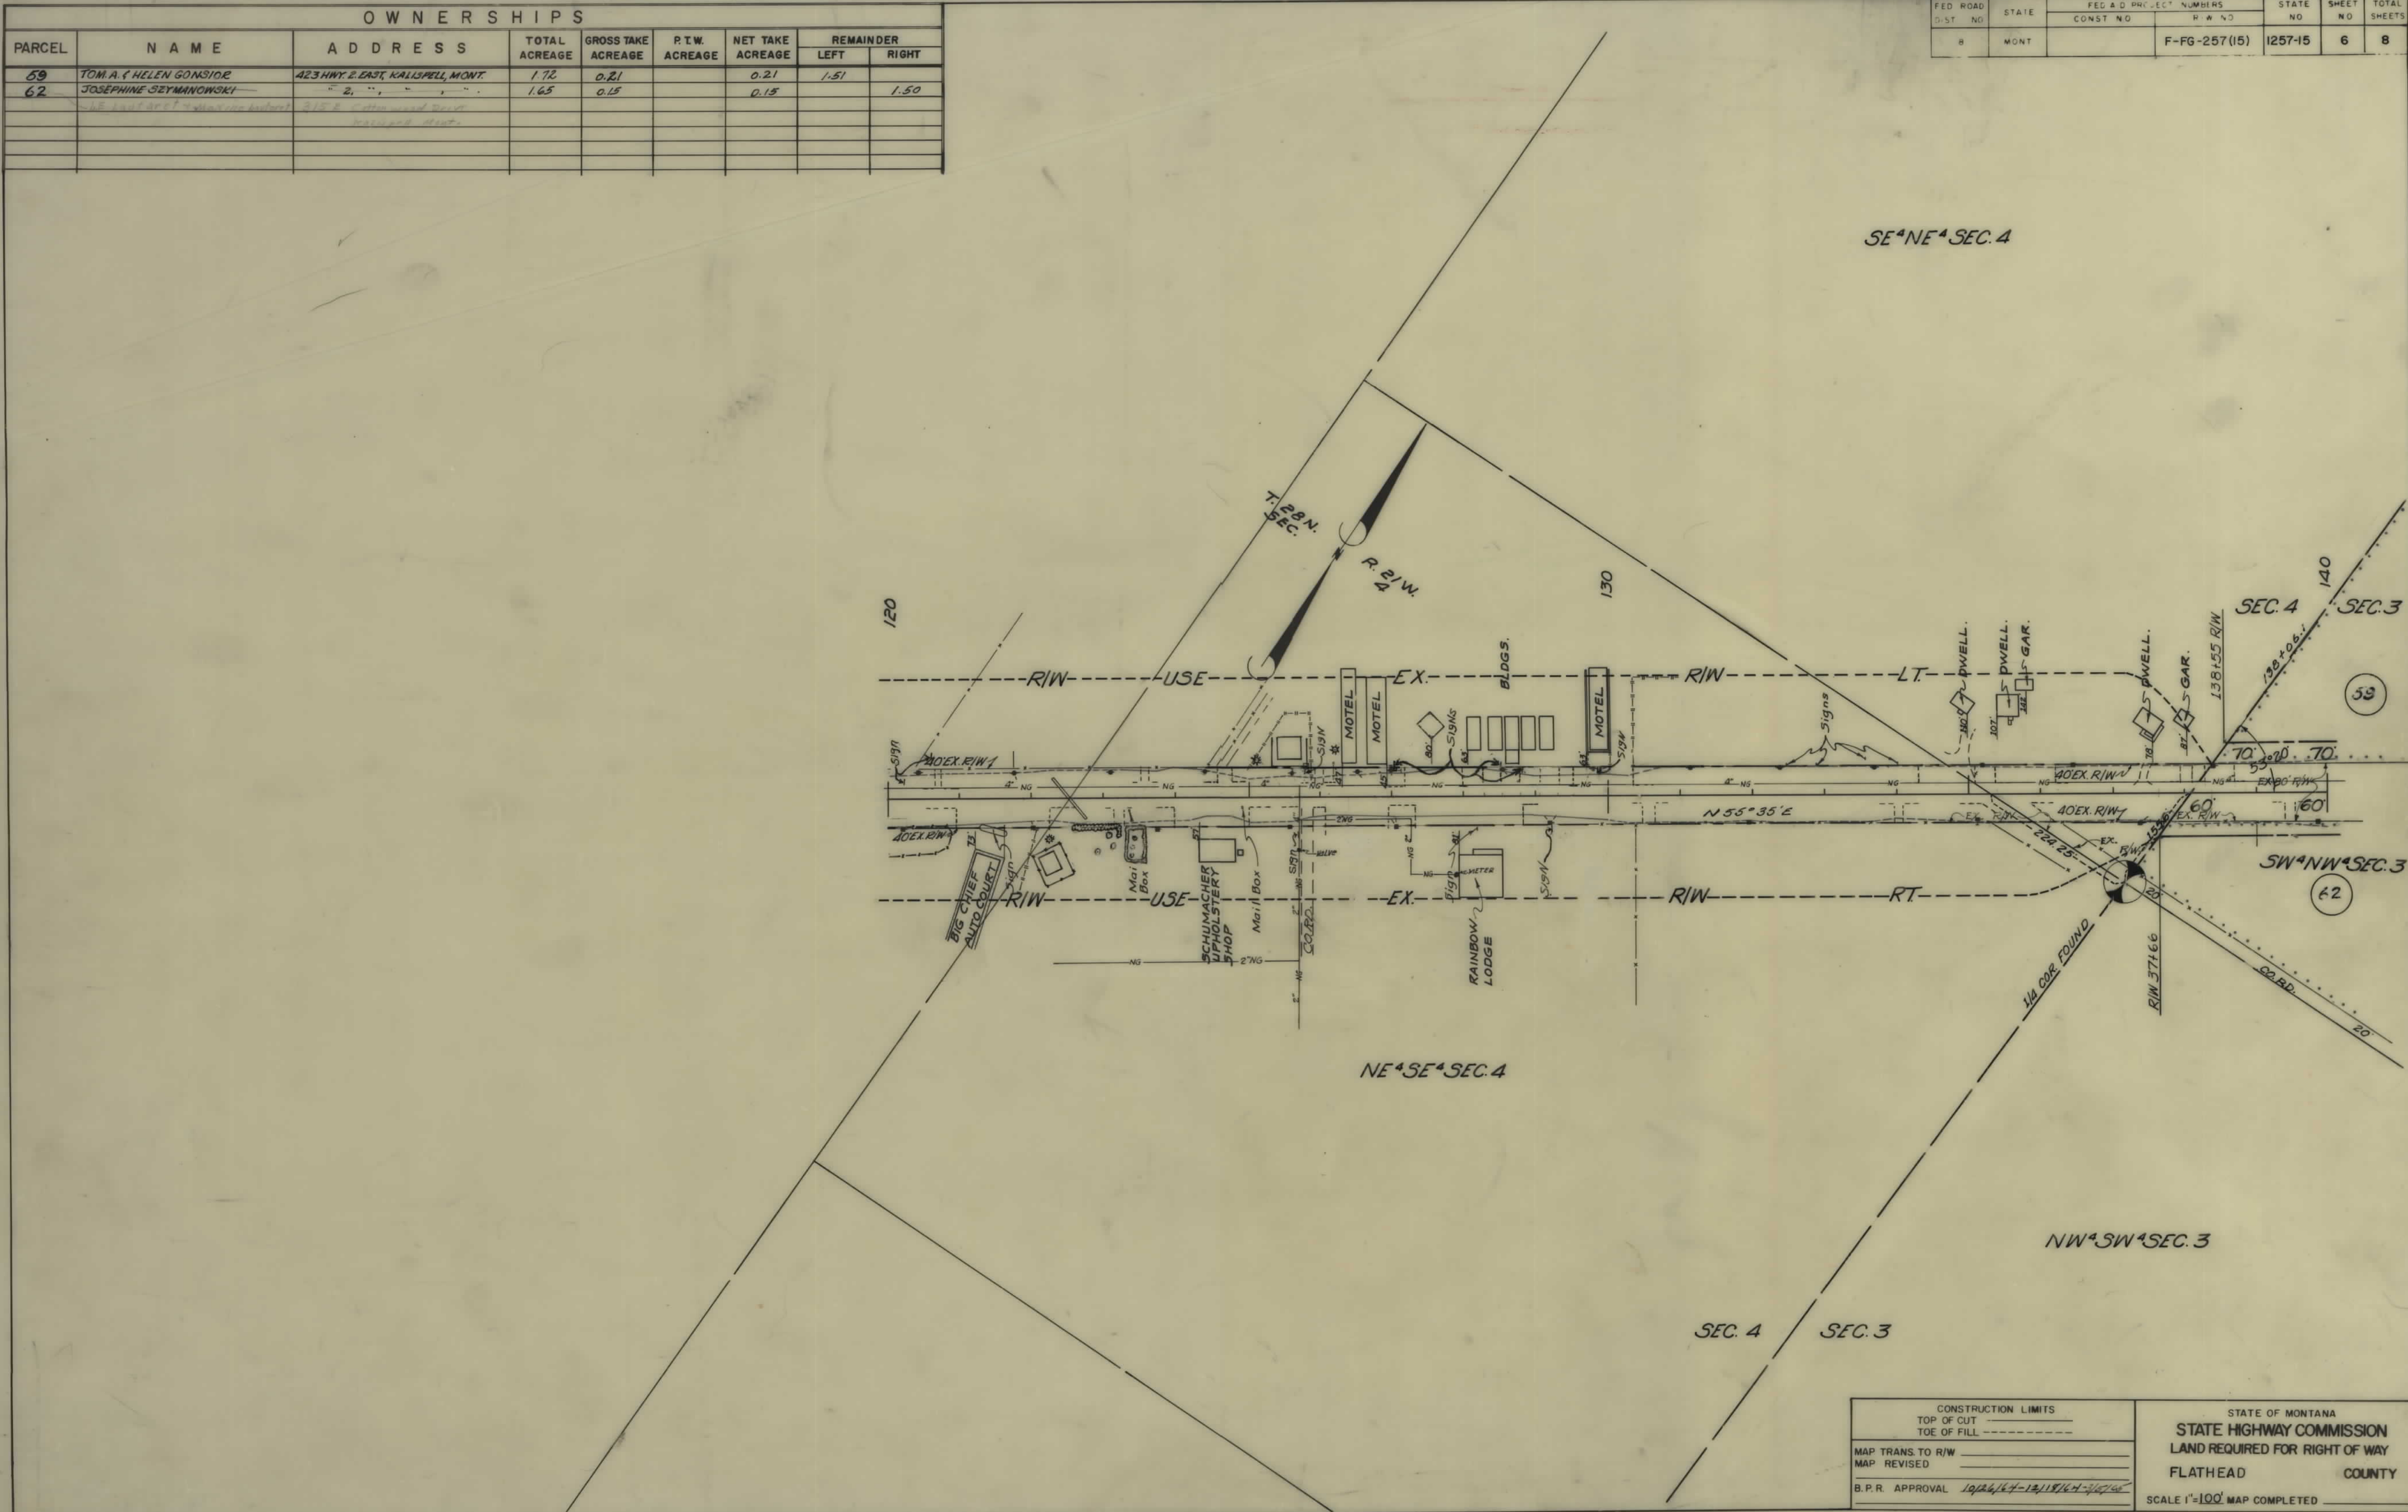

CONSTRUCTION LIMITS		STATE OF MONTANA	
TOP OF CUT		STATE HIGHWAY COMMISSION	
TOE OF FILL		LAND REQUIRED FOR RIGHT OF WAY	
MAP TRANS. TO R/W		FLATHEAD COUNTY	
MAP REVISED		SCALE 1"=100' MAP COMPLETED	
B.P.R. APPROVAL 10/24/64-12/18/64-3/16/65			

OWNERSHIPS								
PARCEL	NAME	ADDRESS	TOTAL ACREAGE	GROSS TAKE ACREAGE	P.T.W. ACREAGE	NET TAKE ACREAGE	REMAINDER	
							LEFT	RIGHT
56	GRACE B. TRETHERWEY	564 E. EVERETT DR, KALISPELL, MONT.	2.76	0.01		0.01	2.75	
57	JOE WILHELM	HELENA FLATS RD.	19.23	0.66		0.66		18.57
58	EMIL A. EMMA STRUCK	HWY 2 EAST	77.54	6.14	38.6	2.28		
63	JOE WILHELM	HELENA FLATS RD.	13.17	0.86		0.86	12.31	
64	FLATHEAD CO.	KALISPELL, MONT.	0.99	0.09		0.09	0.90	

FED. ROAD DIST. NO.	STATE	FED. AID PROJECT NUMBERS		STATE NO.	SHEET NO.	TOTAL SHEETS
		CONST. NO.	R/W NO.			
8	MONT.		F-FG-257(15)	1257-15	8	8

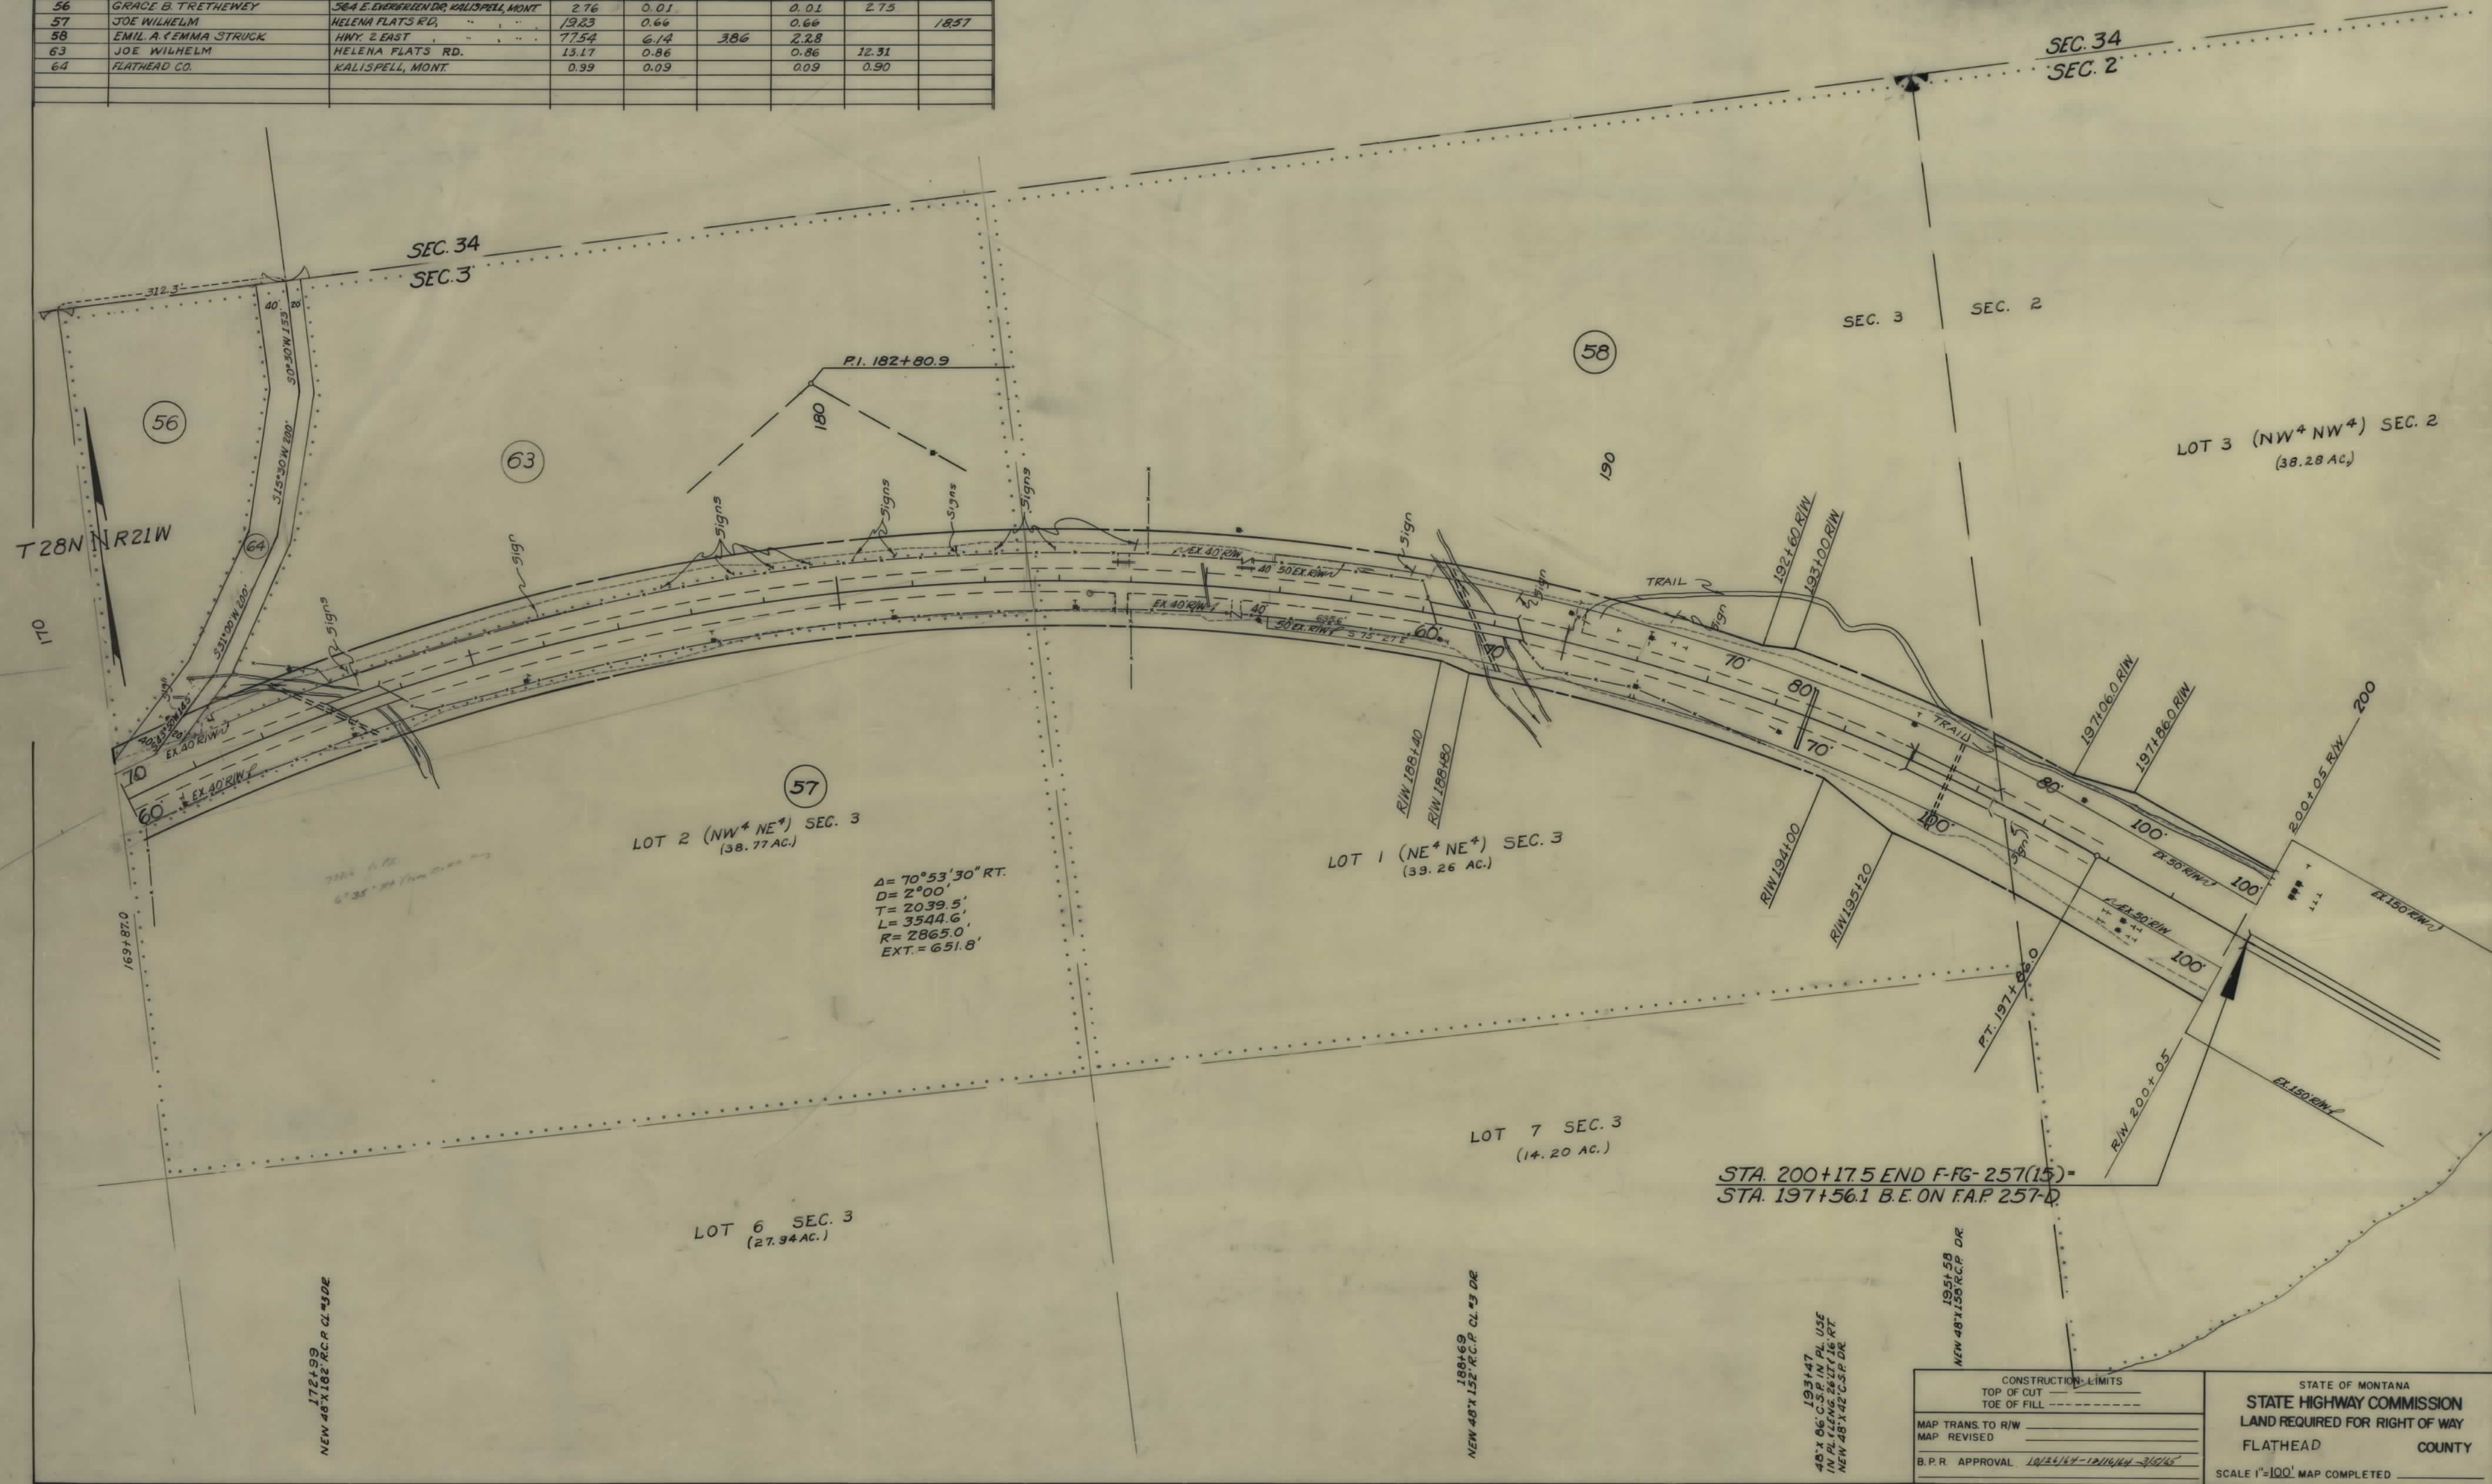

CONSTRUCTION LIMITS		STATE OF MONTANA	
TOP OF CUT		STATE HIGHWAY COMMISSION	
TOE OF FILL		LAND REQUIRED FOR RIGHT OF WAY	
MAP TRANS TO R/W		FLATHEAD COUNTY	
MAP REVISED		SCALE 1"=100' MAP COMPLETED	
B.P.R. APPROVAL			

JBM
10-17-03

RIGHT OF WAY BUREAU
TRANSMITTAL MEMO

TO: Shane Mintz, Acting Supervisor
Real Estate Services Section

FROM: *for* *Ramona Elkins*
Bruce J. Masiak
R/W Plans Section

DATE: August 14, 2003

SUBJECT: Project: F-FG-257(15)
Parcel 52.1

Sheet 7 of the right of way plans has been revised to reflect the full width of the property owned by MDT by the Judgment and Final Order of Condemnation per your memo dated April 25, 2003.

initial: *Bjm*

cc: Steve Nickel