


PLANS
NOT
TO
SCALE

FED. ROAD DIST. NO.	STATE	FED. AID PROJ. NO.	FISCAL YEAR	SHEET NO.	TOTAL SHEETS
1	MONT.	251-E		1	6

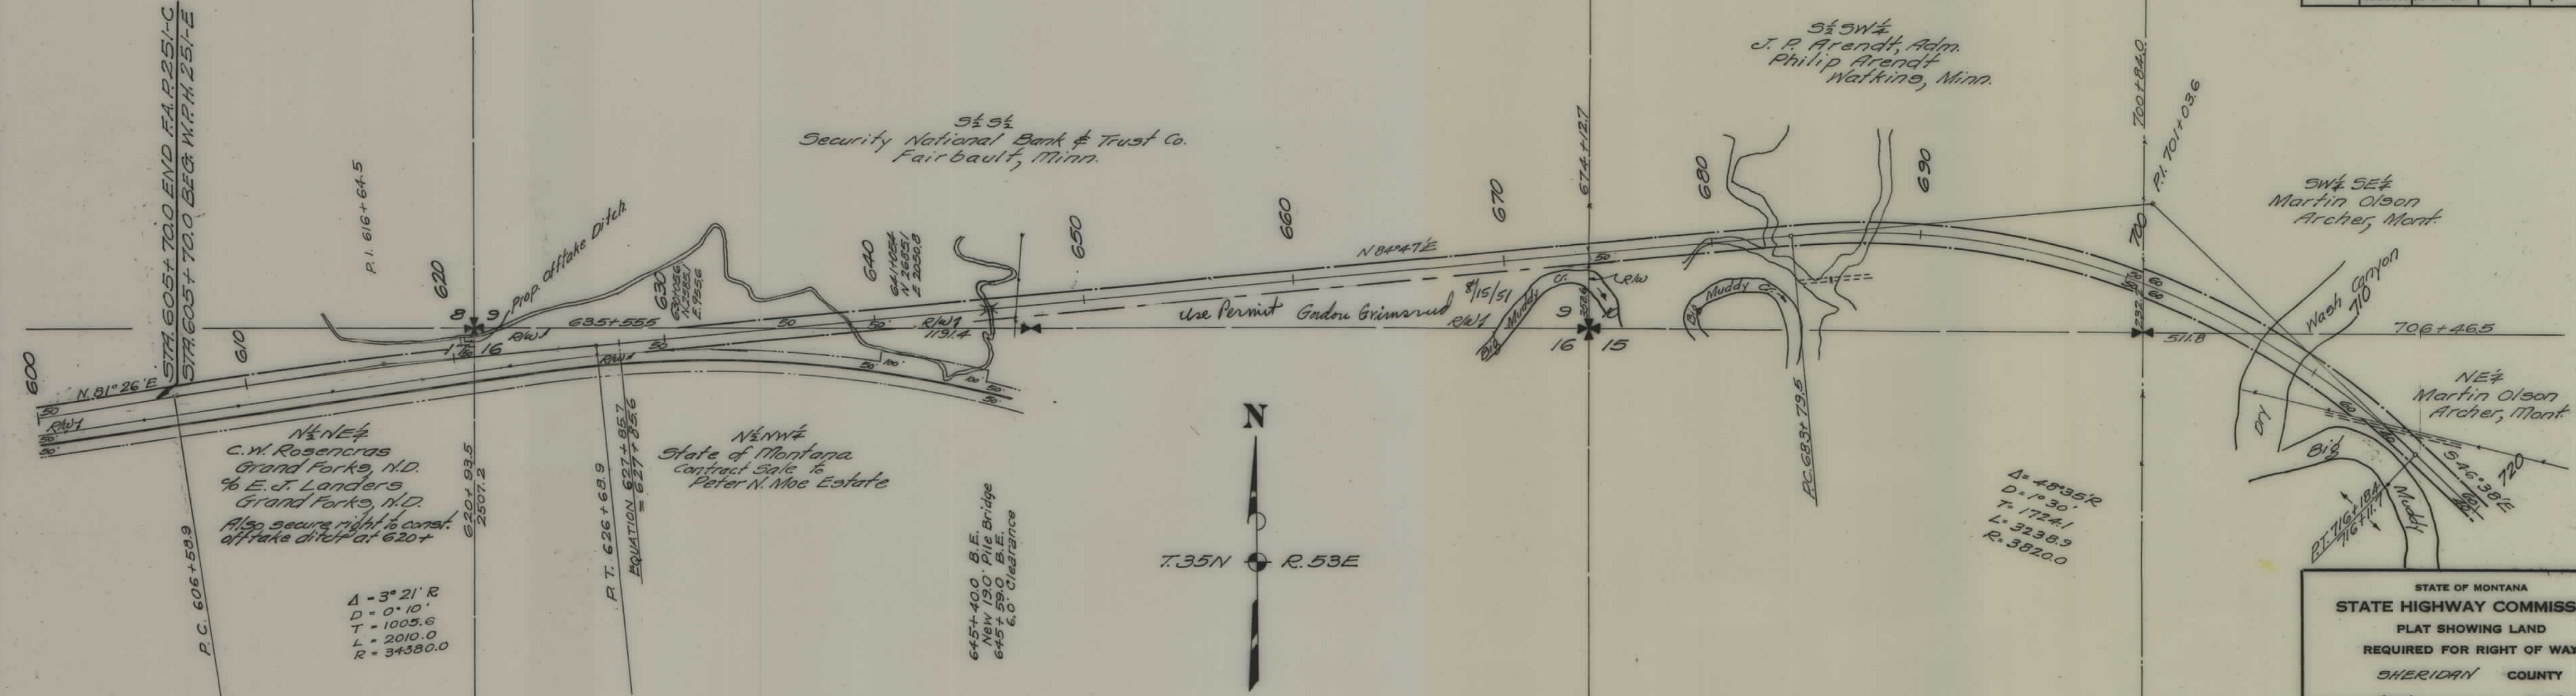


STATE OF MONTANA
STATE HIGHWAY COMMISSION
 PLAT SHOWING LAND
 REQUIRED FOR RIGHT OF WAY
 SHERIDAN COUNTY

SCALE 1" = 400' MAP COMPLETED 5-16-35
 DESCRIPTIONS WRITTEN BY E.O.P. DATE 5-18-35
 DESCRIPTIONS CHECKED BY T.P.J. DATE 5-20-35

APPROVED BY _____ PLANS DEPT.
 APPROVED BY _____ R/W ENGINEER

FED. ROAD DIST. NO.	STATE	FED. AID PROJ. NO.	FISCAL YEAR	SHEET NO.	TOTAL SHEETS
1	MONT.	251-E		2	6

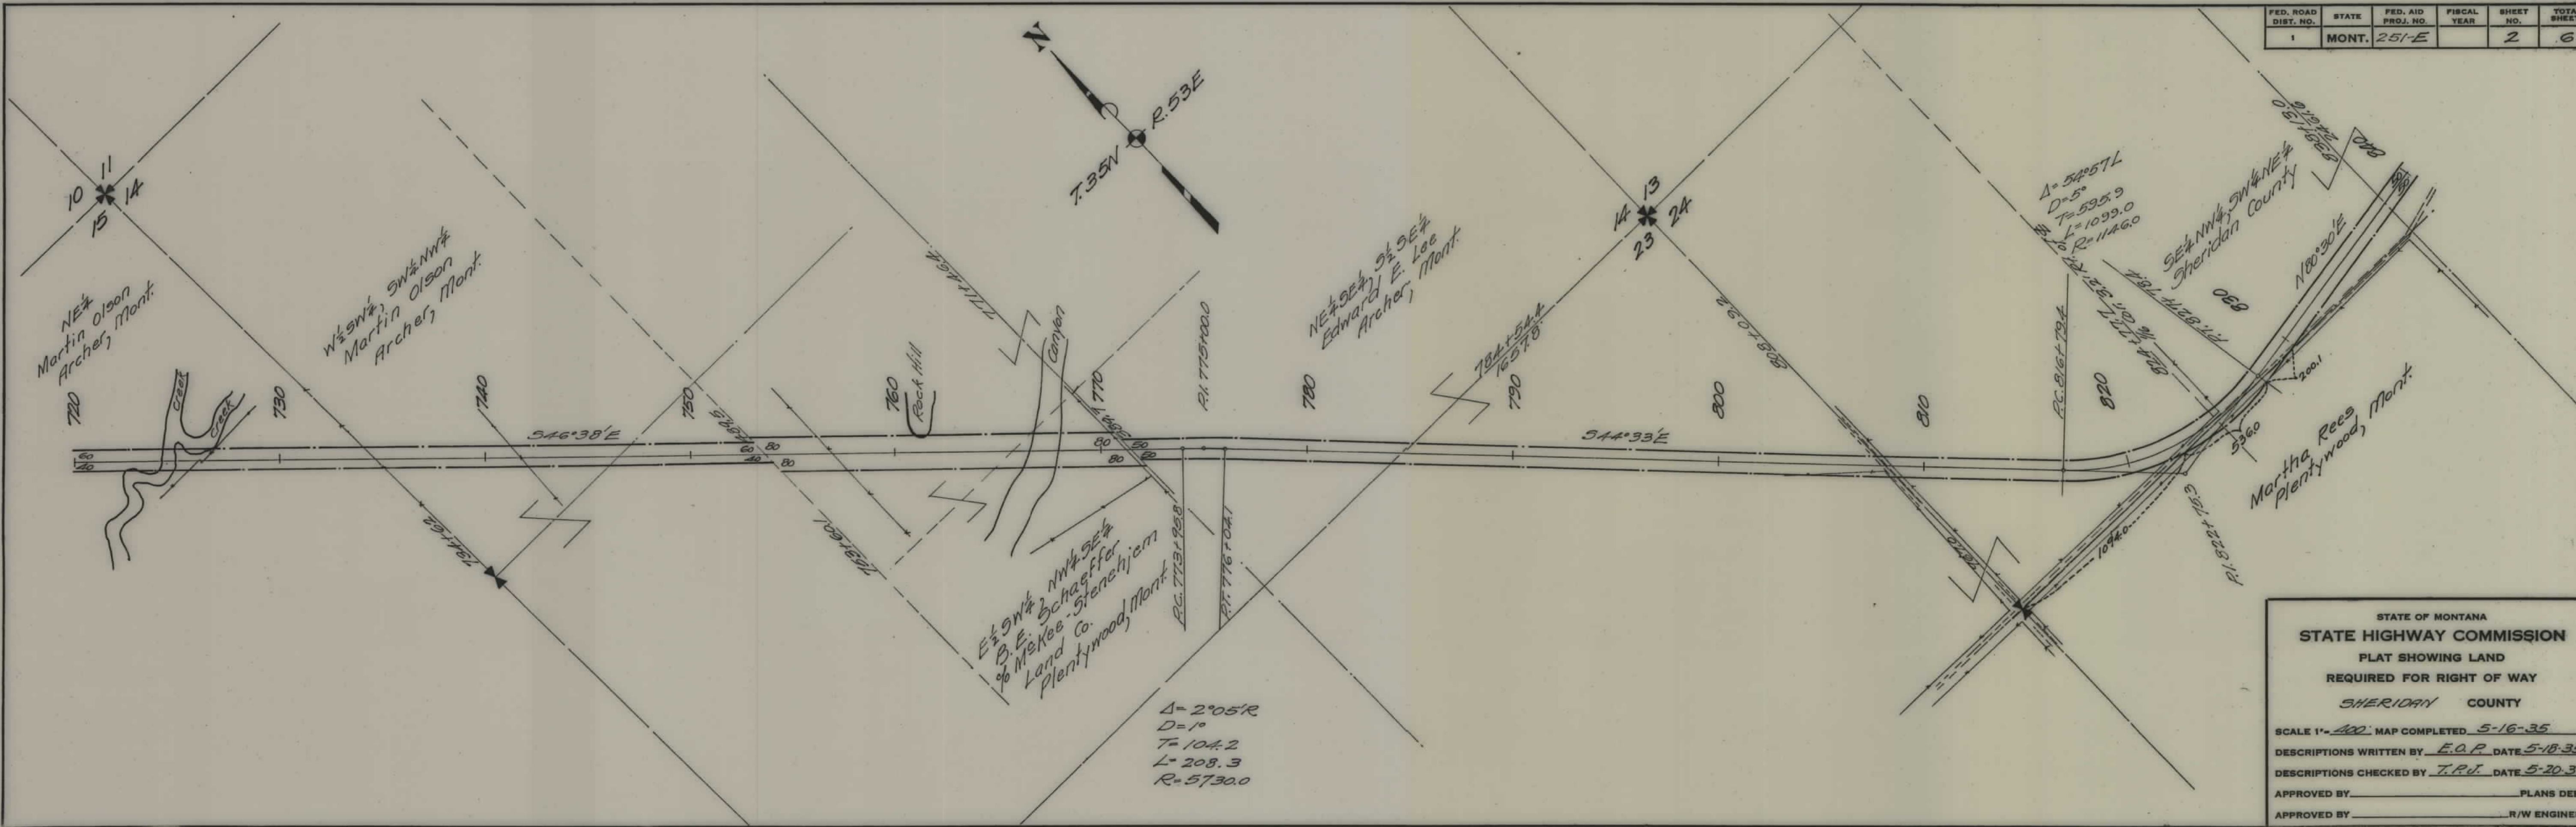

STATE OF MONTANA
STATE HIGHWAY COMMISSION
 PLAT SHOWING LAND
 REQUIRED FOR RIGHT OF WAY
 SHERIDAN COUNTY

SCALE 1"=100' MAP COMPLETED 5-16-35
 DESCRIPTIONS WRITTEN BY E.O.P. DATE 5-18-35
 DESCRIPTIONS CHECKED BY T.P.J. DATE 5-20-35
 APPROVED BY _____ PLANS DEPT.
 APPROVED BY _____ R/W ENGINEER




FED. ROAD DIST. NO.	STATE	FED. AID PROJ. NO.	FISCAL YEAR	SHEET NO.	TOTAL SHEETS
1	MONT.	251-E		3	6

STATE OF MONTANA
STATE HIGHWAY COMMISSION
 PLAT SHOWING LAND
 REQUIRED FOR RIGHT OF WAY
 SHERIDAN COUNTY

SCALE 1" = 400' MAP COMPLETED 5-16-35
 DESCRIPTIONS WRITTEN BY E.O.P. DATE 5-18-35
 DESCRIPTIONS CHECKED BY T.P.V. DATE 5-20-35

APPROVED BY _____ PLANS DEPT.
 APPROVED BY _____ R/W ENGINEER

FED. ROAD DIST. NO.	STATE	FED. AID PROJ. NO.	FISCAL YEAR	SHEET NO.	TOTAL SHEETS
1	MONT.	251-E		4	6

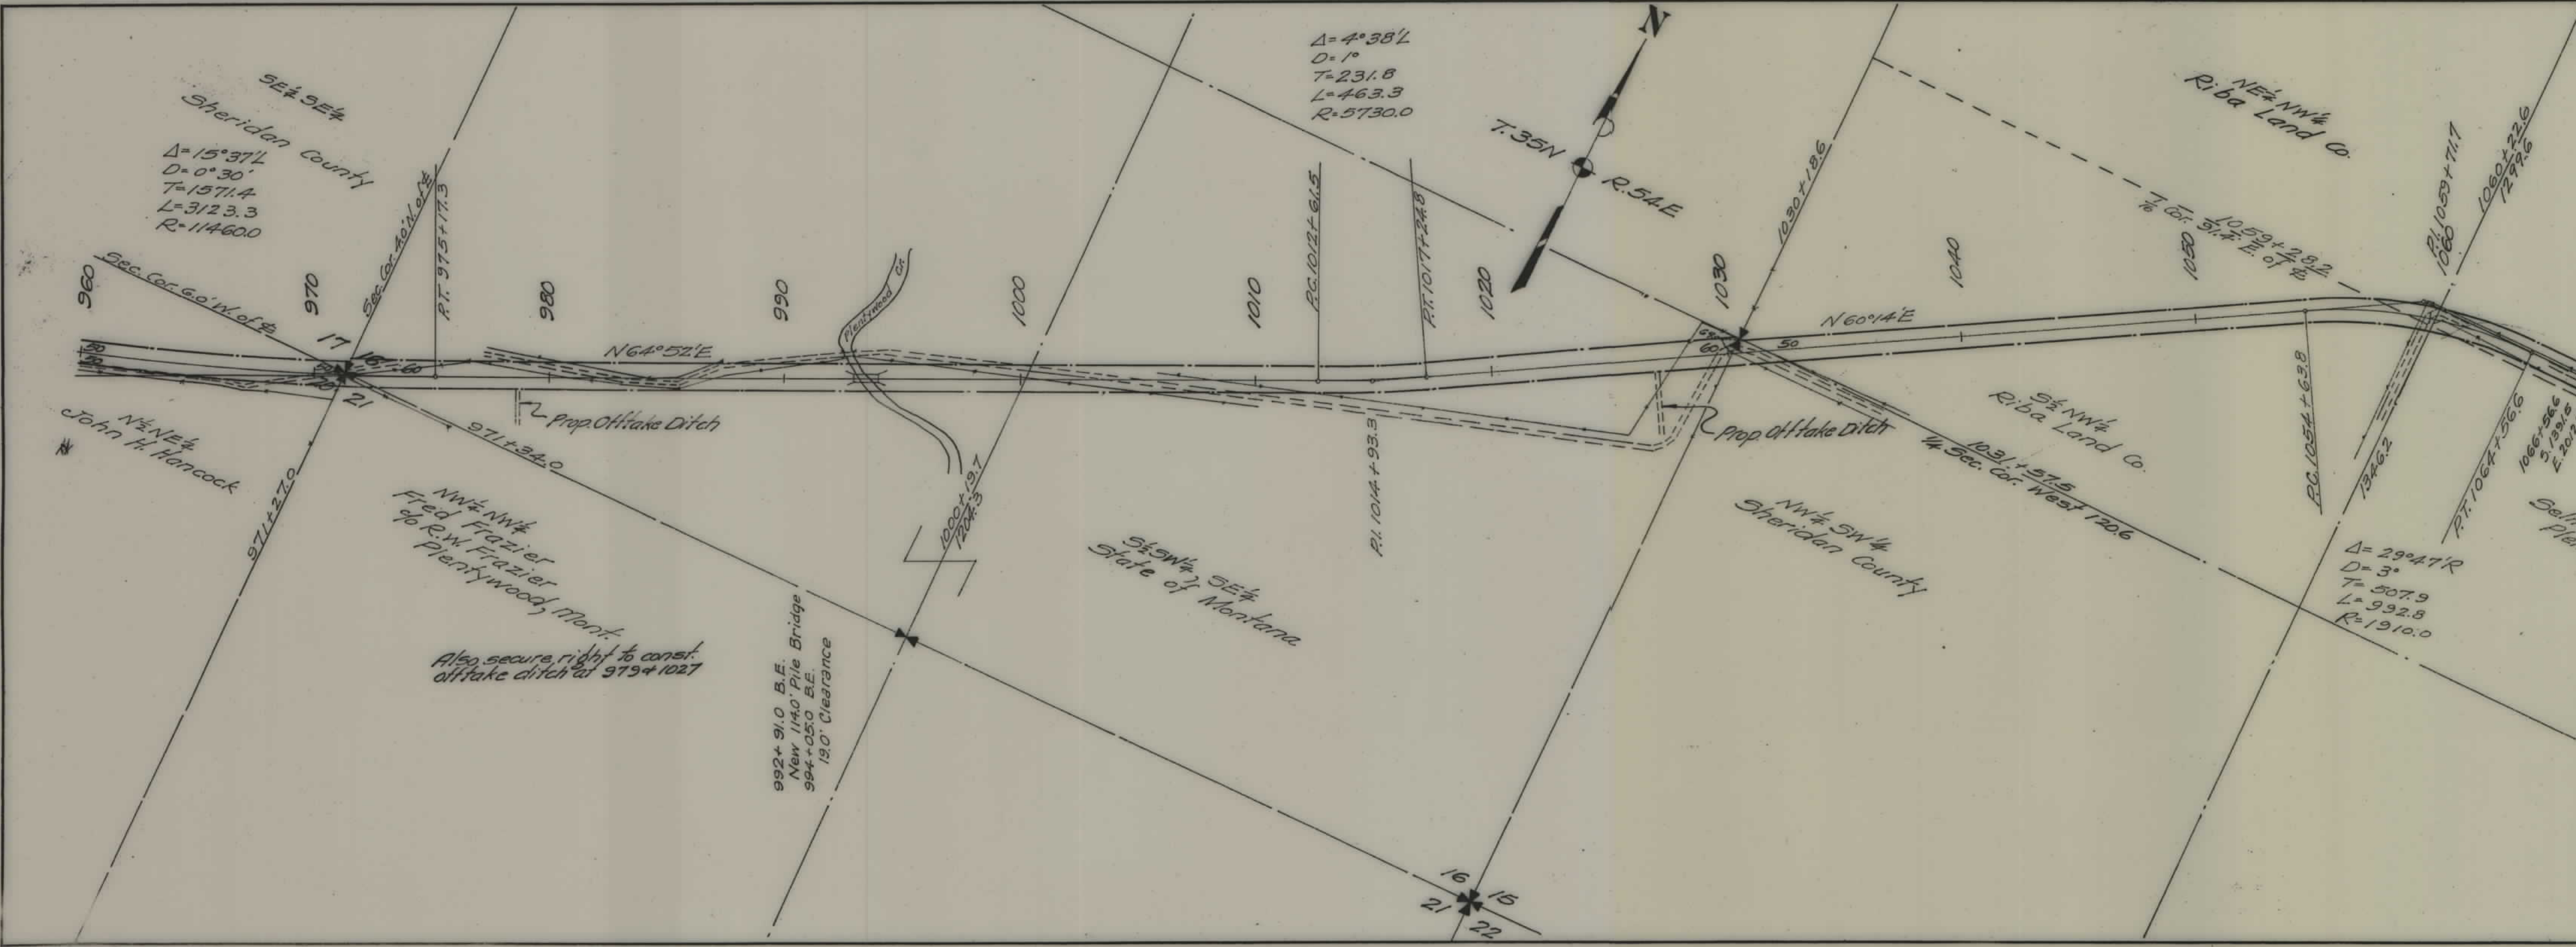


STATE OF MONTANA
STATE HIGHWAY COMMISSION
 PLAT SHOWING LAND
 REQUIRED FOR RIGHT OF WAY
 SHERIDAN COUNTY

SCALE 1"=400' MAP COMPLETED 5-16-35
 DESCRIPTIONS WRITTEN BY E.O.P. DATE 5-18-35
 DESCRIPTIONS CHECKED BY T.P.J. DATE 5-20-35

APPROVED BY _____ PLANS DEPT.
 APPROVED BY _____ R/W ENGINEER

FED. ROAD DIST. NO.	STATE	FED. AID PROJ. NO.	FISCAL YEAR	SHEET NO.	TOTAL SHEETS
1	MONT.	251-E		6	6

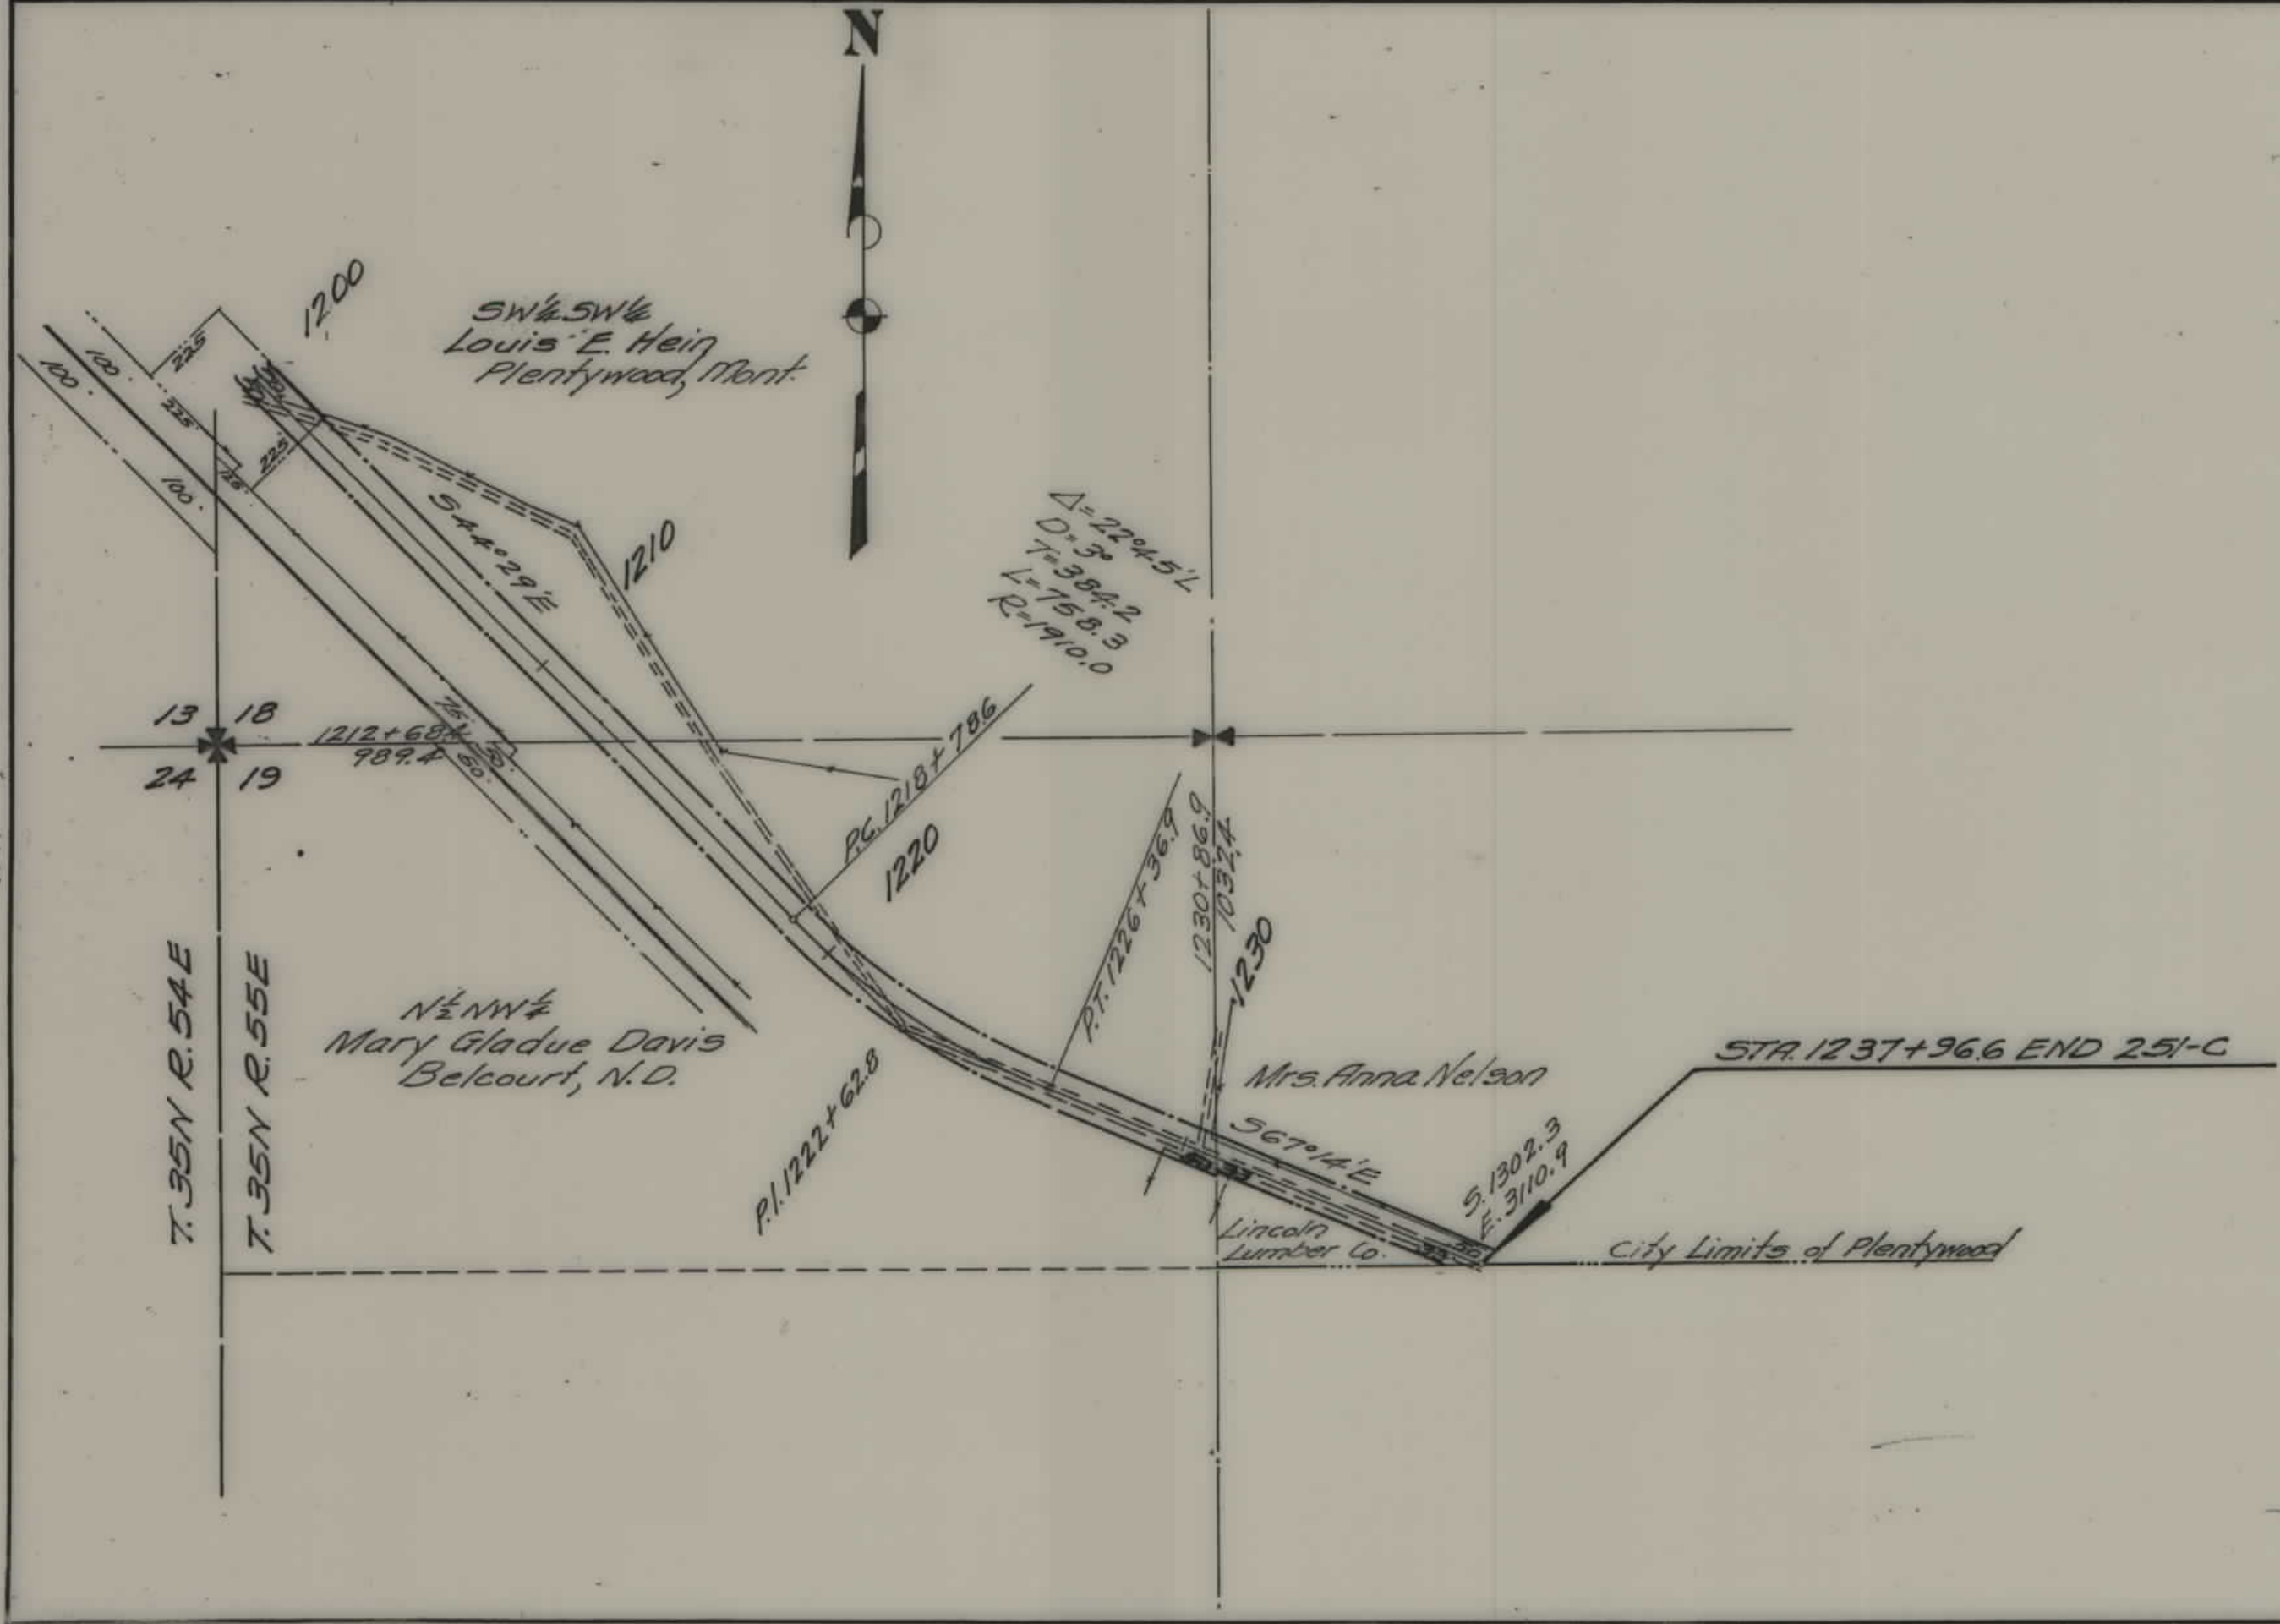

STATE OF MONTANA
STATE HIGHWAY COMMISSION
 PLAT SHOWING LAND
 REQUIRED FOR RIGHT OF WAY
 SHERIDAN COUNTY

SCALE 1" = 400' MAP COMPLETED 5-16-35
 DESCRIPTIONS WRITTEN BY E.O.P. DATE 5-20-35
 DESCRIPTIONS CHECKED BY T.P.J. DATE 5-20-35

APPROVED BY _____ PLANS DEPT.
 APPROVED BY _____ R/W ENGINEER