


PLANS
NOT
TO
SCALE

REG. ROAD DIST. NO.	STATE	F.A.P.	SHEET NO.	TOTAL SHEETS
1	Mont.	251	1	3

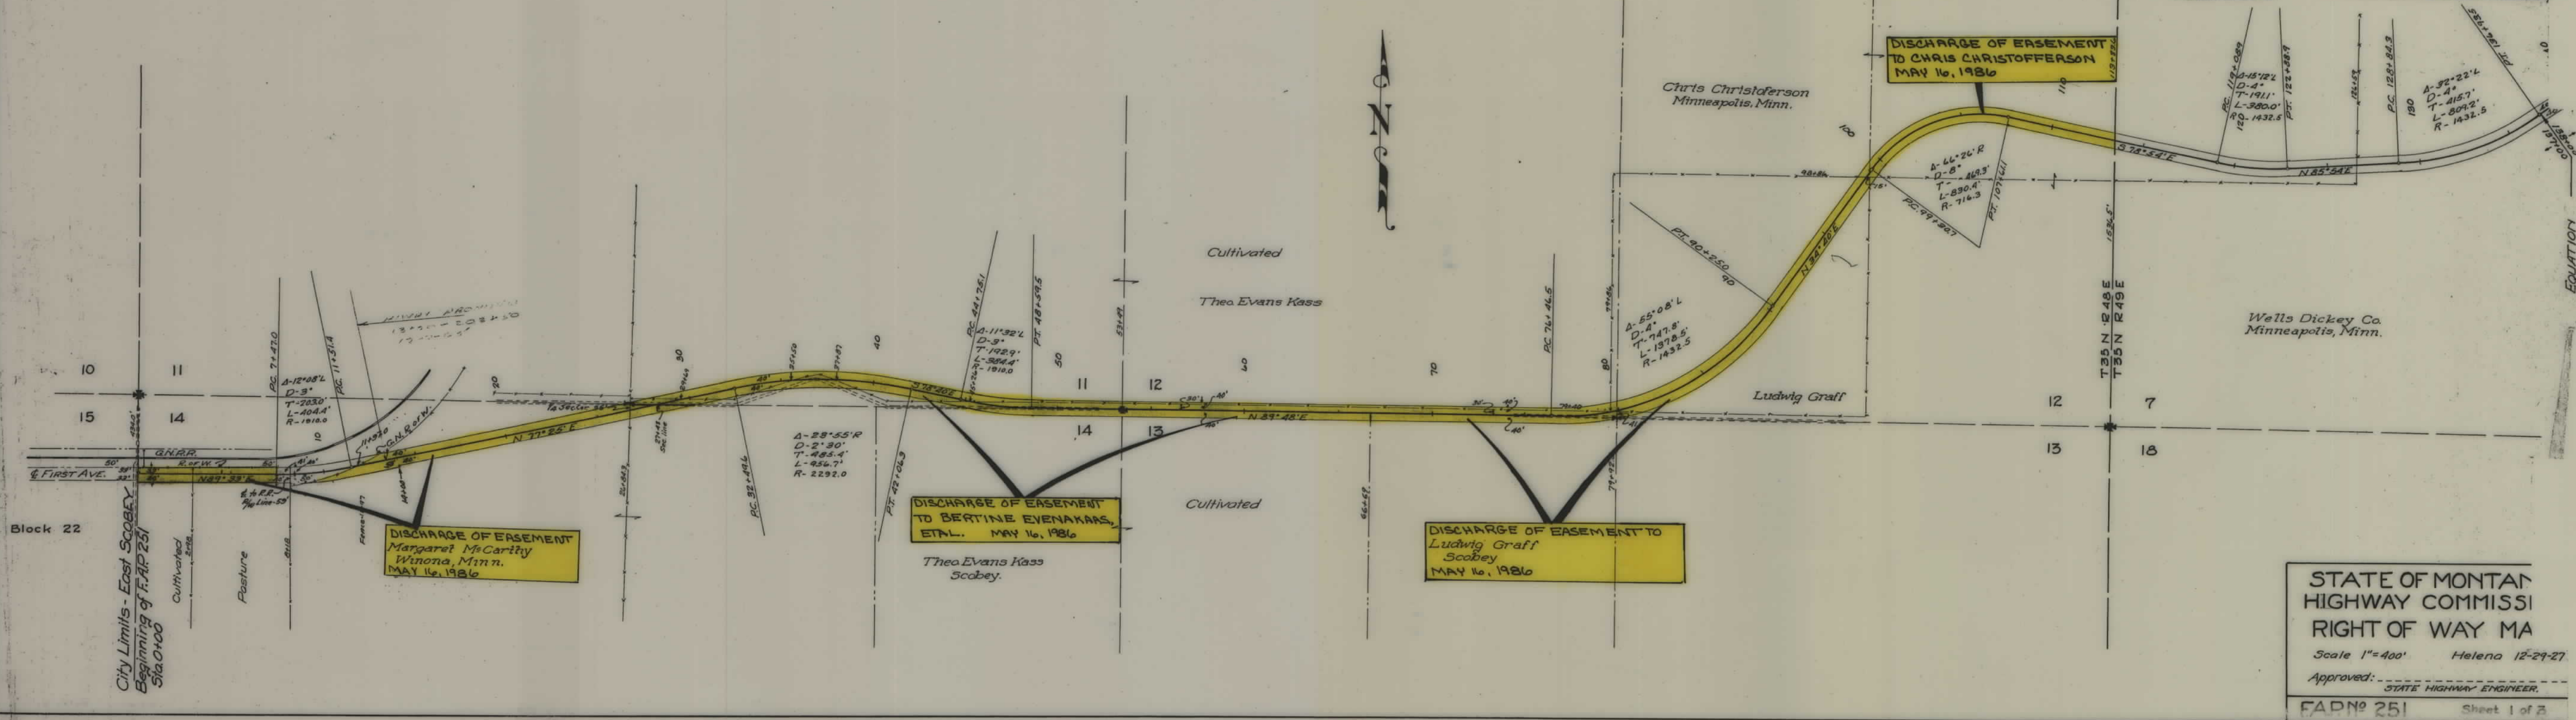


STATE OF MONTANA
HIGHWAY COMMISSION
RIGHT OF WAY MAP

Scale 1"=400' Helena 12-29-27

Approved: _____
STATE HIGHWAY ENGINEER

FAP No 251 Sheet 1 of 3

FED. ROAD DIST. NO.	STATE	F.A.P.	SHEET NO.	TOTAL SHEETS
1	MONT.	251	2	3

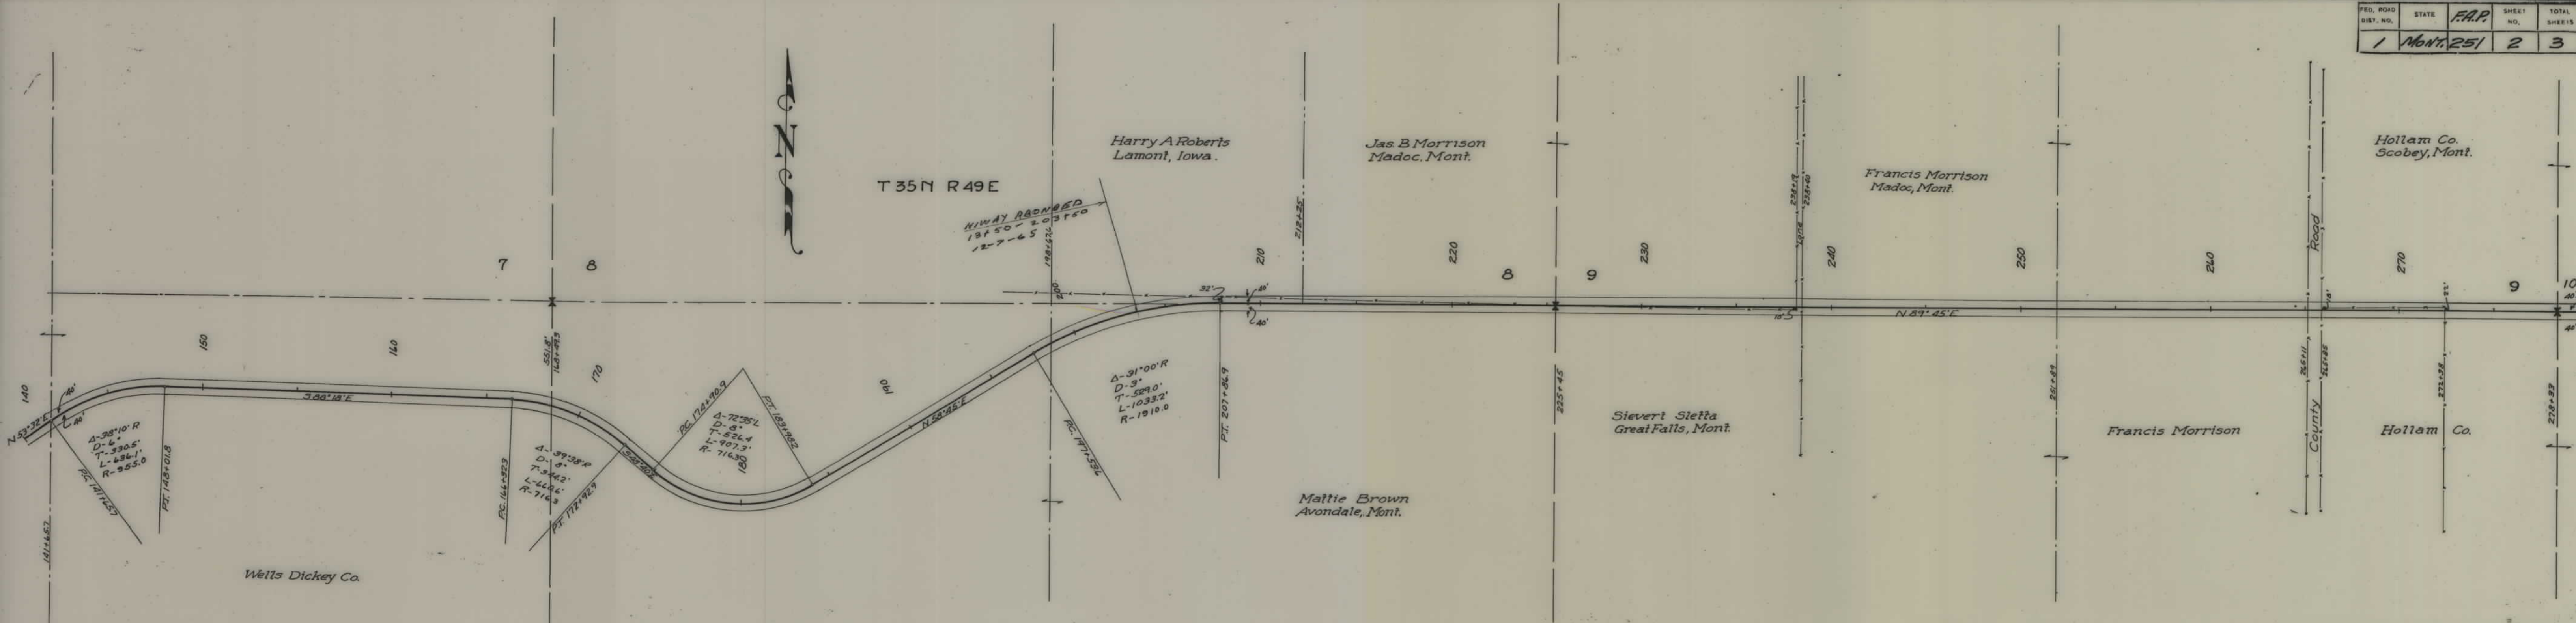


STATE OF MONTANA
HIGHWAY COMMISSION
RIGHT OF WAY MAP

Scale 1"=400' Helena 12-29-

Approved: _____
STATE HIGHWAY ENGINEER

FAP No 251 Sheet 2 of 3

FED. ROAD DIST. NO.	STATE	F.A.P. NO.	SHEET NO.	TOTAL SHEETS
1	MONT.	251	3	3

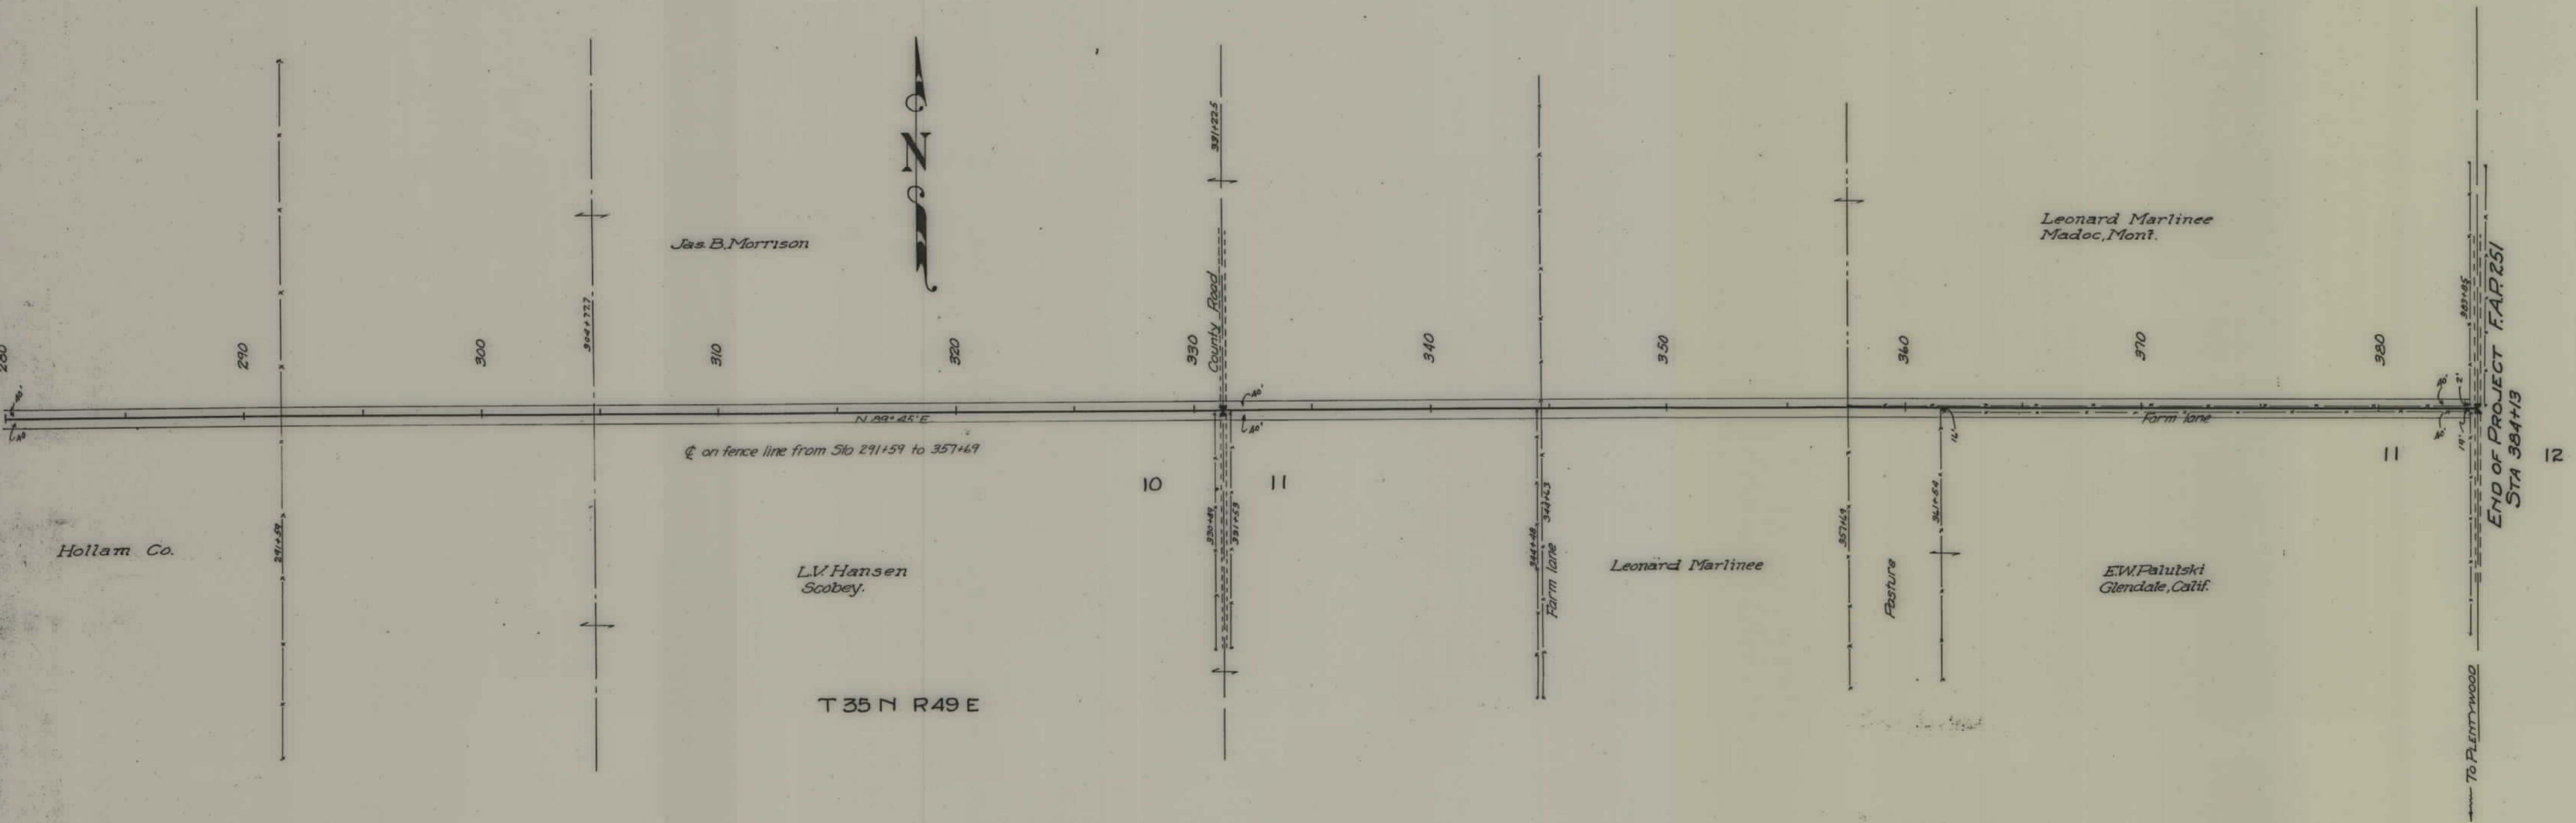

STATE OF MONTANA
HIGHWAY COMMISSION
RIGHT OF WAY MAP
12-23-27
Scale 1"=400' Helena 12-29
Approved: _____
STATE HIGHWAY ENGINEER
F.A.P. No 251 Sheet 3 of 3