


PLANS
NOT
TO
SCALE

FED. ROAD DIST. NO.	STATE	F.A.P. NO.	SHEET NO.	TOTAL SHEETS
1	MONT.	252-A	1	7

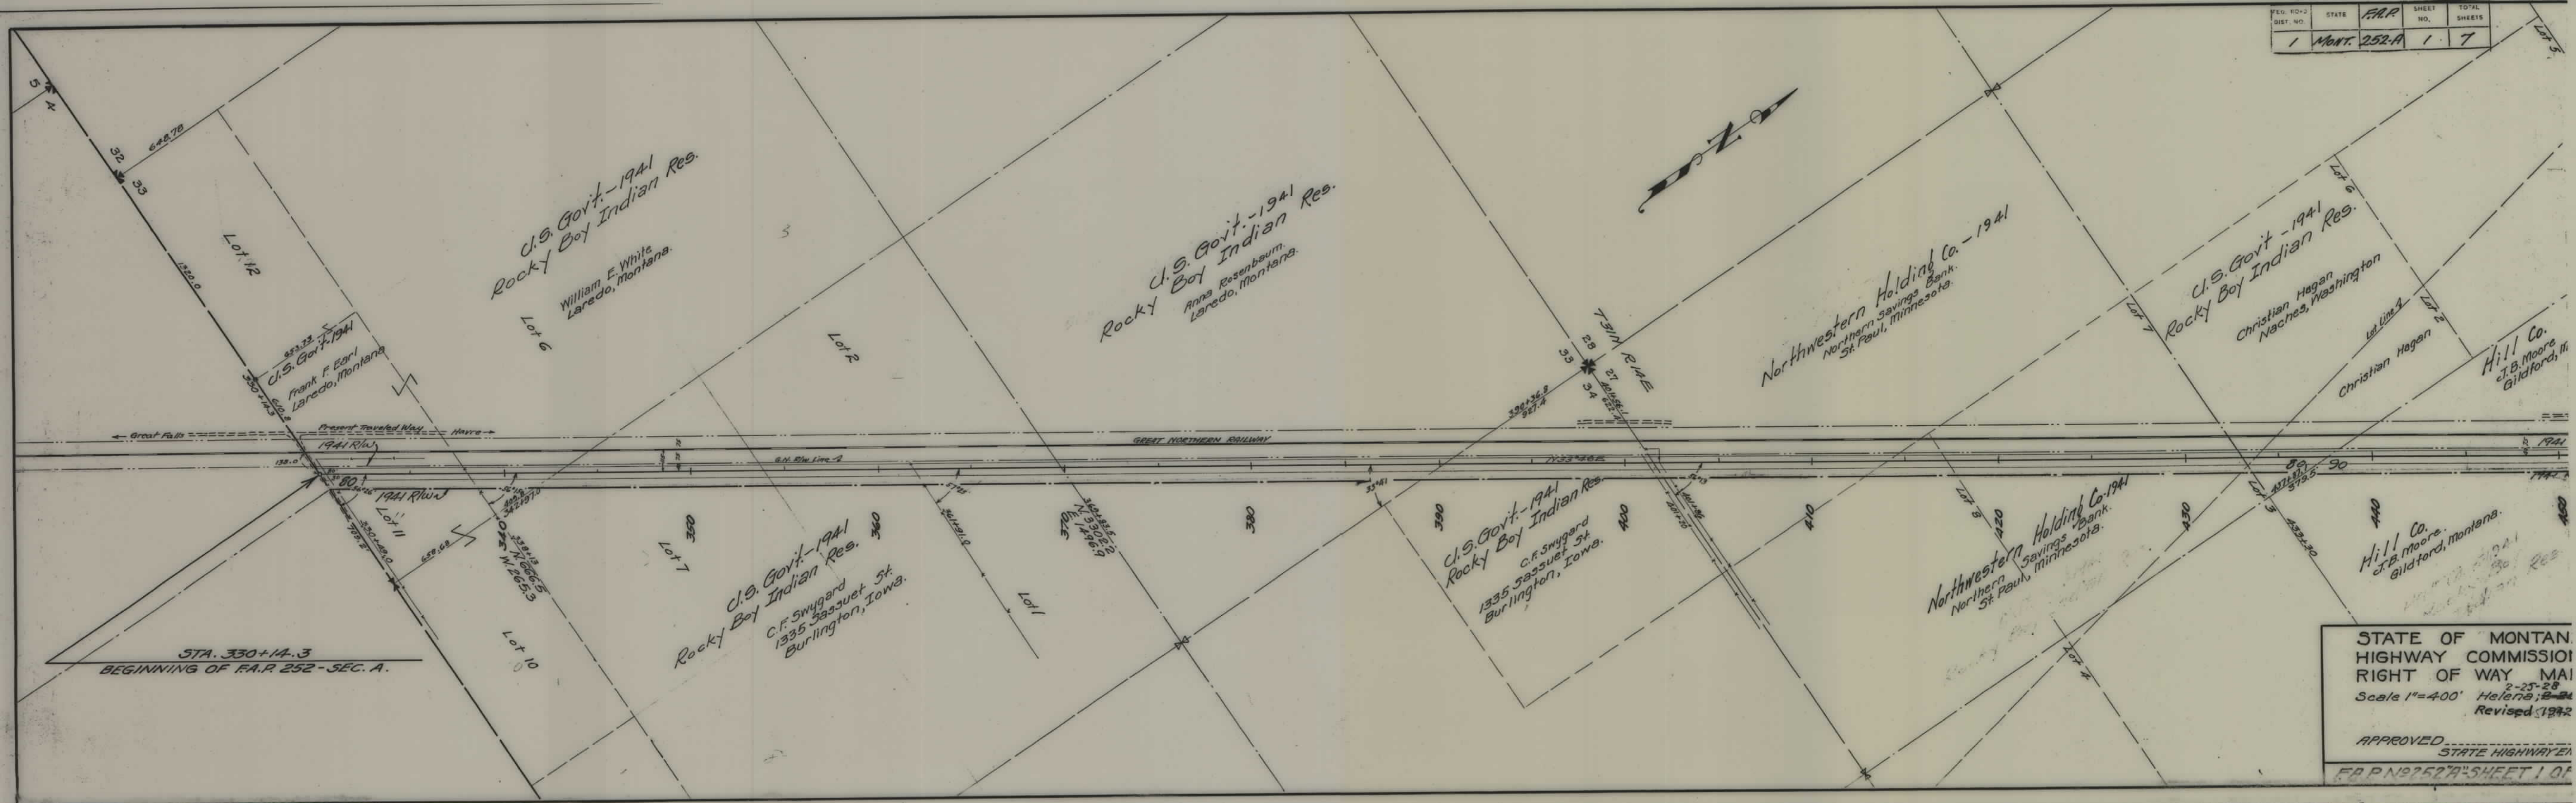


STATE OF MONTANA
 HIGHWAY COMMISSION
 RIGHT OF WAY MAP
 Scale 1"=400' Helena, 2-25-28
 Revised 1942


APPROVED _____
 STATE HIGHWAY ENGINEER

F.A.P. NO. 252-A SHEET 1 OF 7


FED. ROAD DIST. NO.	STATE	F.A.P.	SHEET NO.	TOTAL SHEETS
1	MONT.	252A	2	7

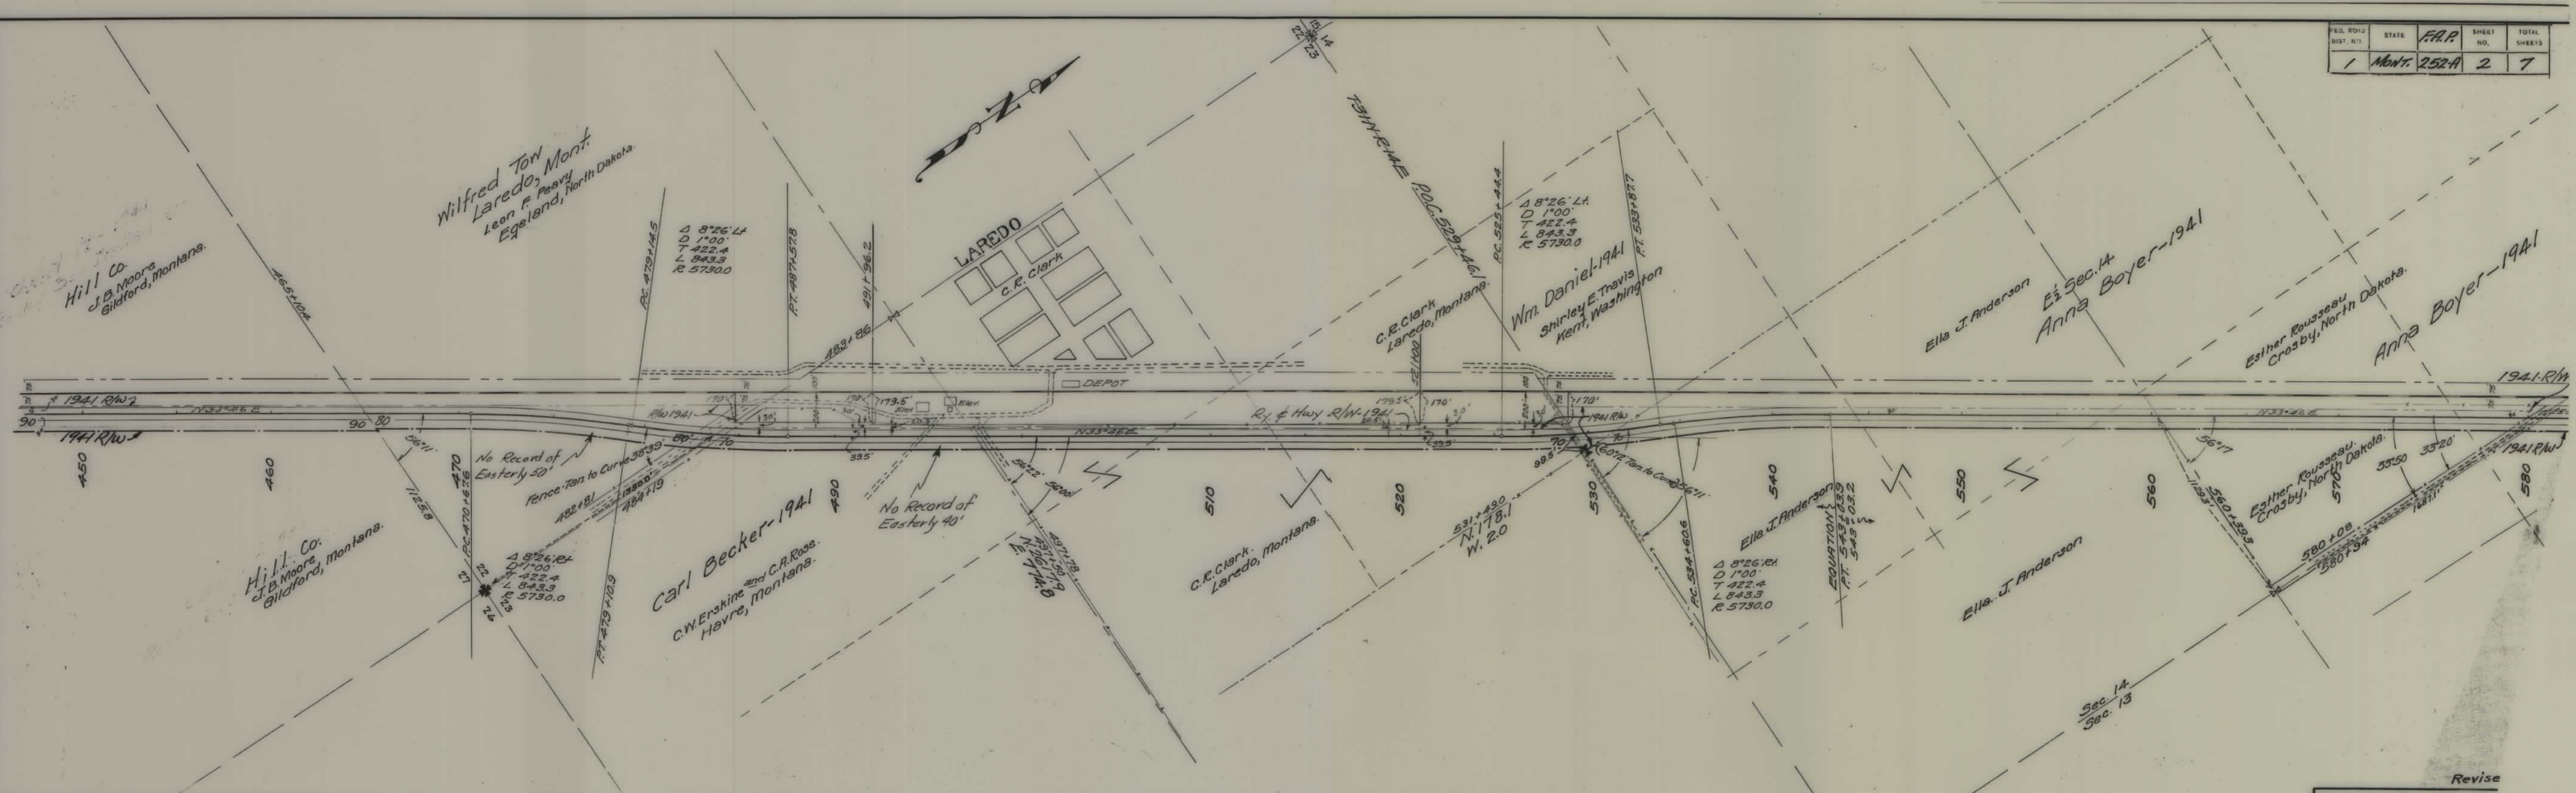

FED. ROAD DIST. NO.	STATE	F.A.P.	SHEET NO.	TOTAL SHEETS
1	MONT.	252A	3	7

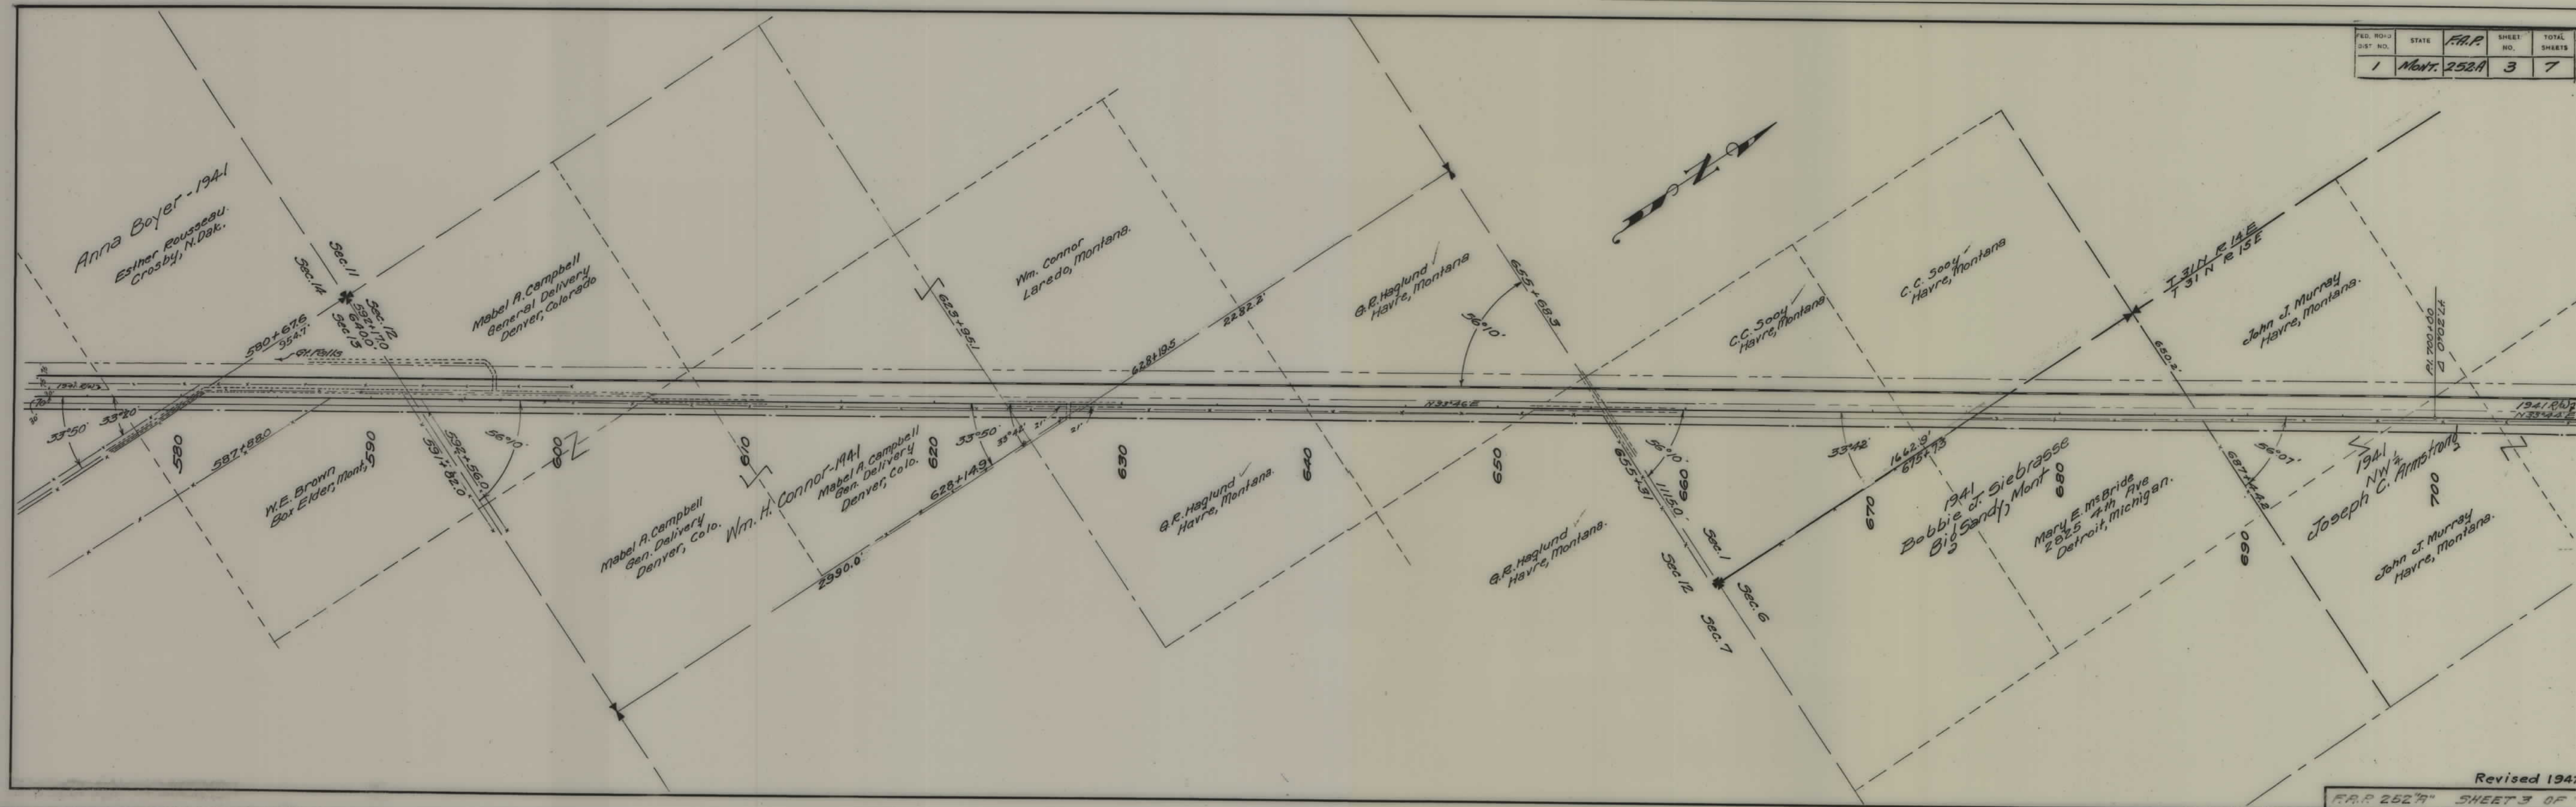

EST. ROAD DIST. MILES	STATE	F.A.P.	SHEET NO.	TOTAL SHEETS
1	MONT.	252A	5	7

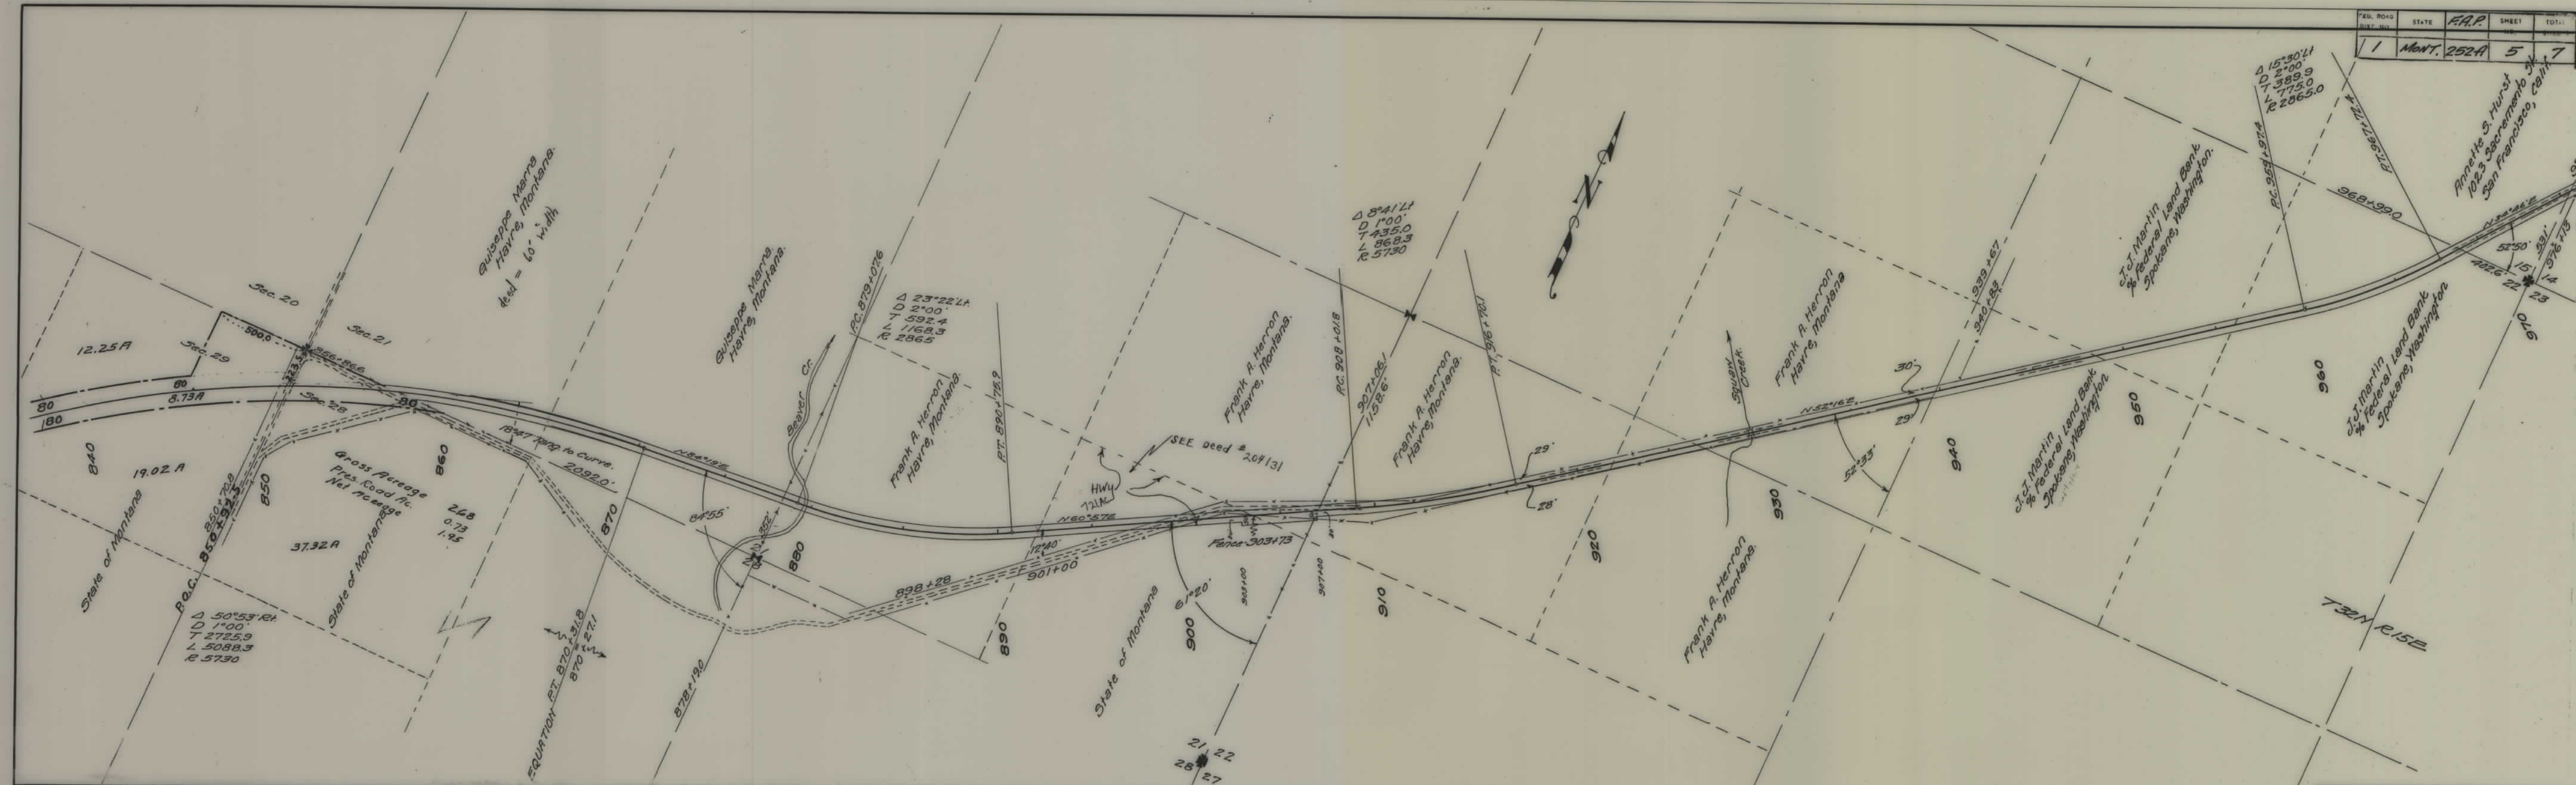

FED. ROAD DIST. NO.	STATE	F.A.P.	SHEET NO.	TOTAL SHEETS
1	MONT.	252-A	6	7

