



PLANS
NOT
TO
SCALE

FED. ROAD DIST. NO.	STATE	F.A.P.	SHEET NO.	TOTAL SHEETS
8	Mont.	252-B	3	4

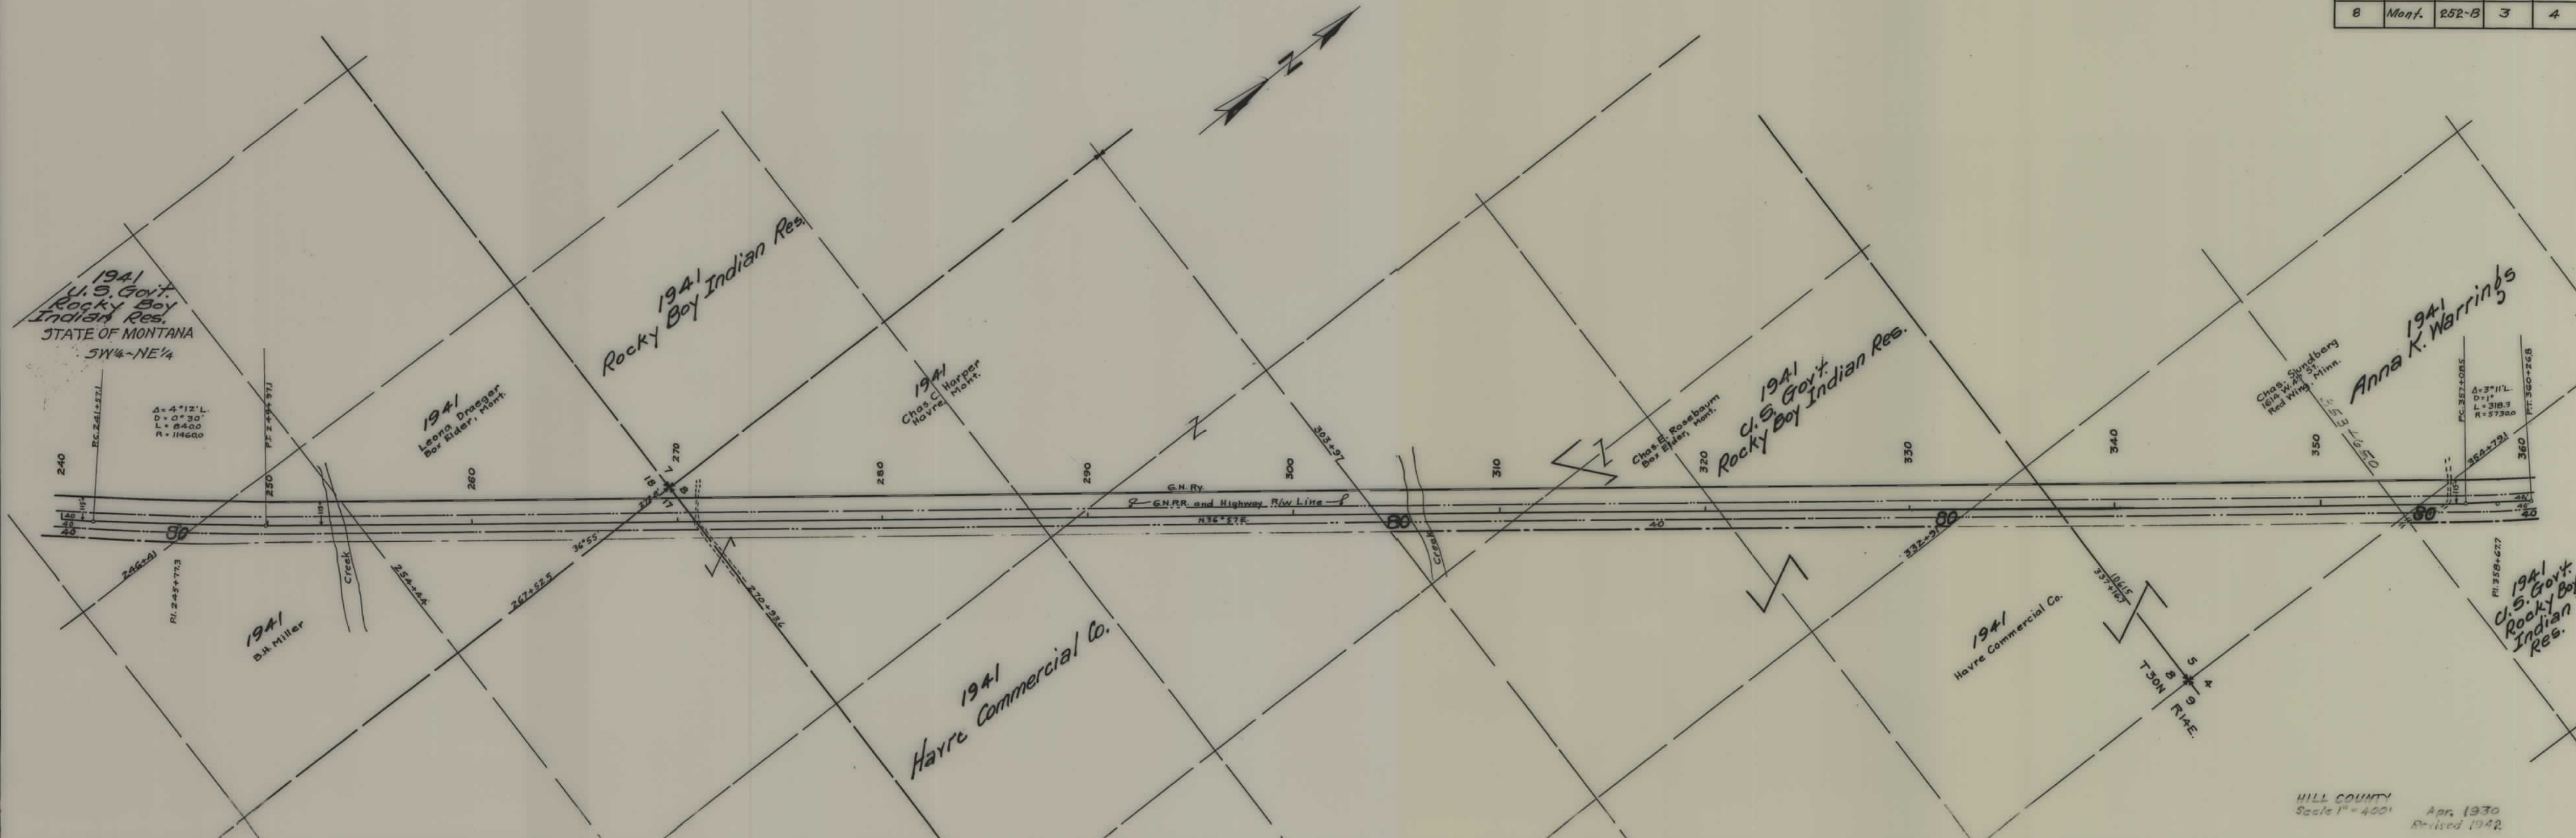

HILL COUNTY
Scale 1"=400'
Apr. 1930
Revised 1942

FED. ROAD DIST. NO.	STATE	F.A.P.	SHEET NO.	TOTAL SHEETS
8	Mont	252-B	4	4

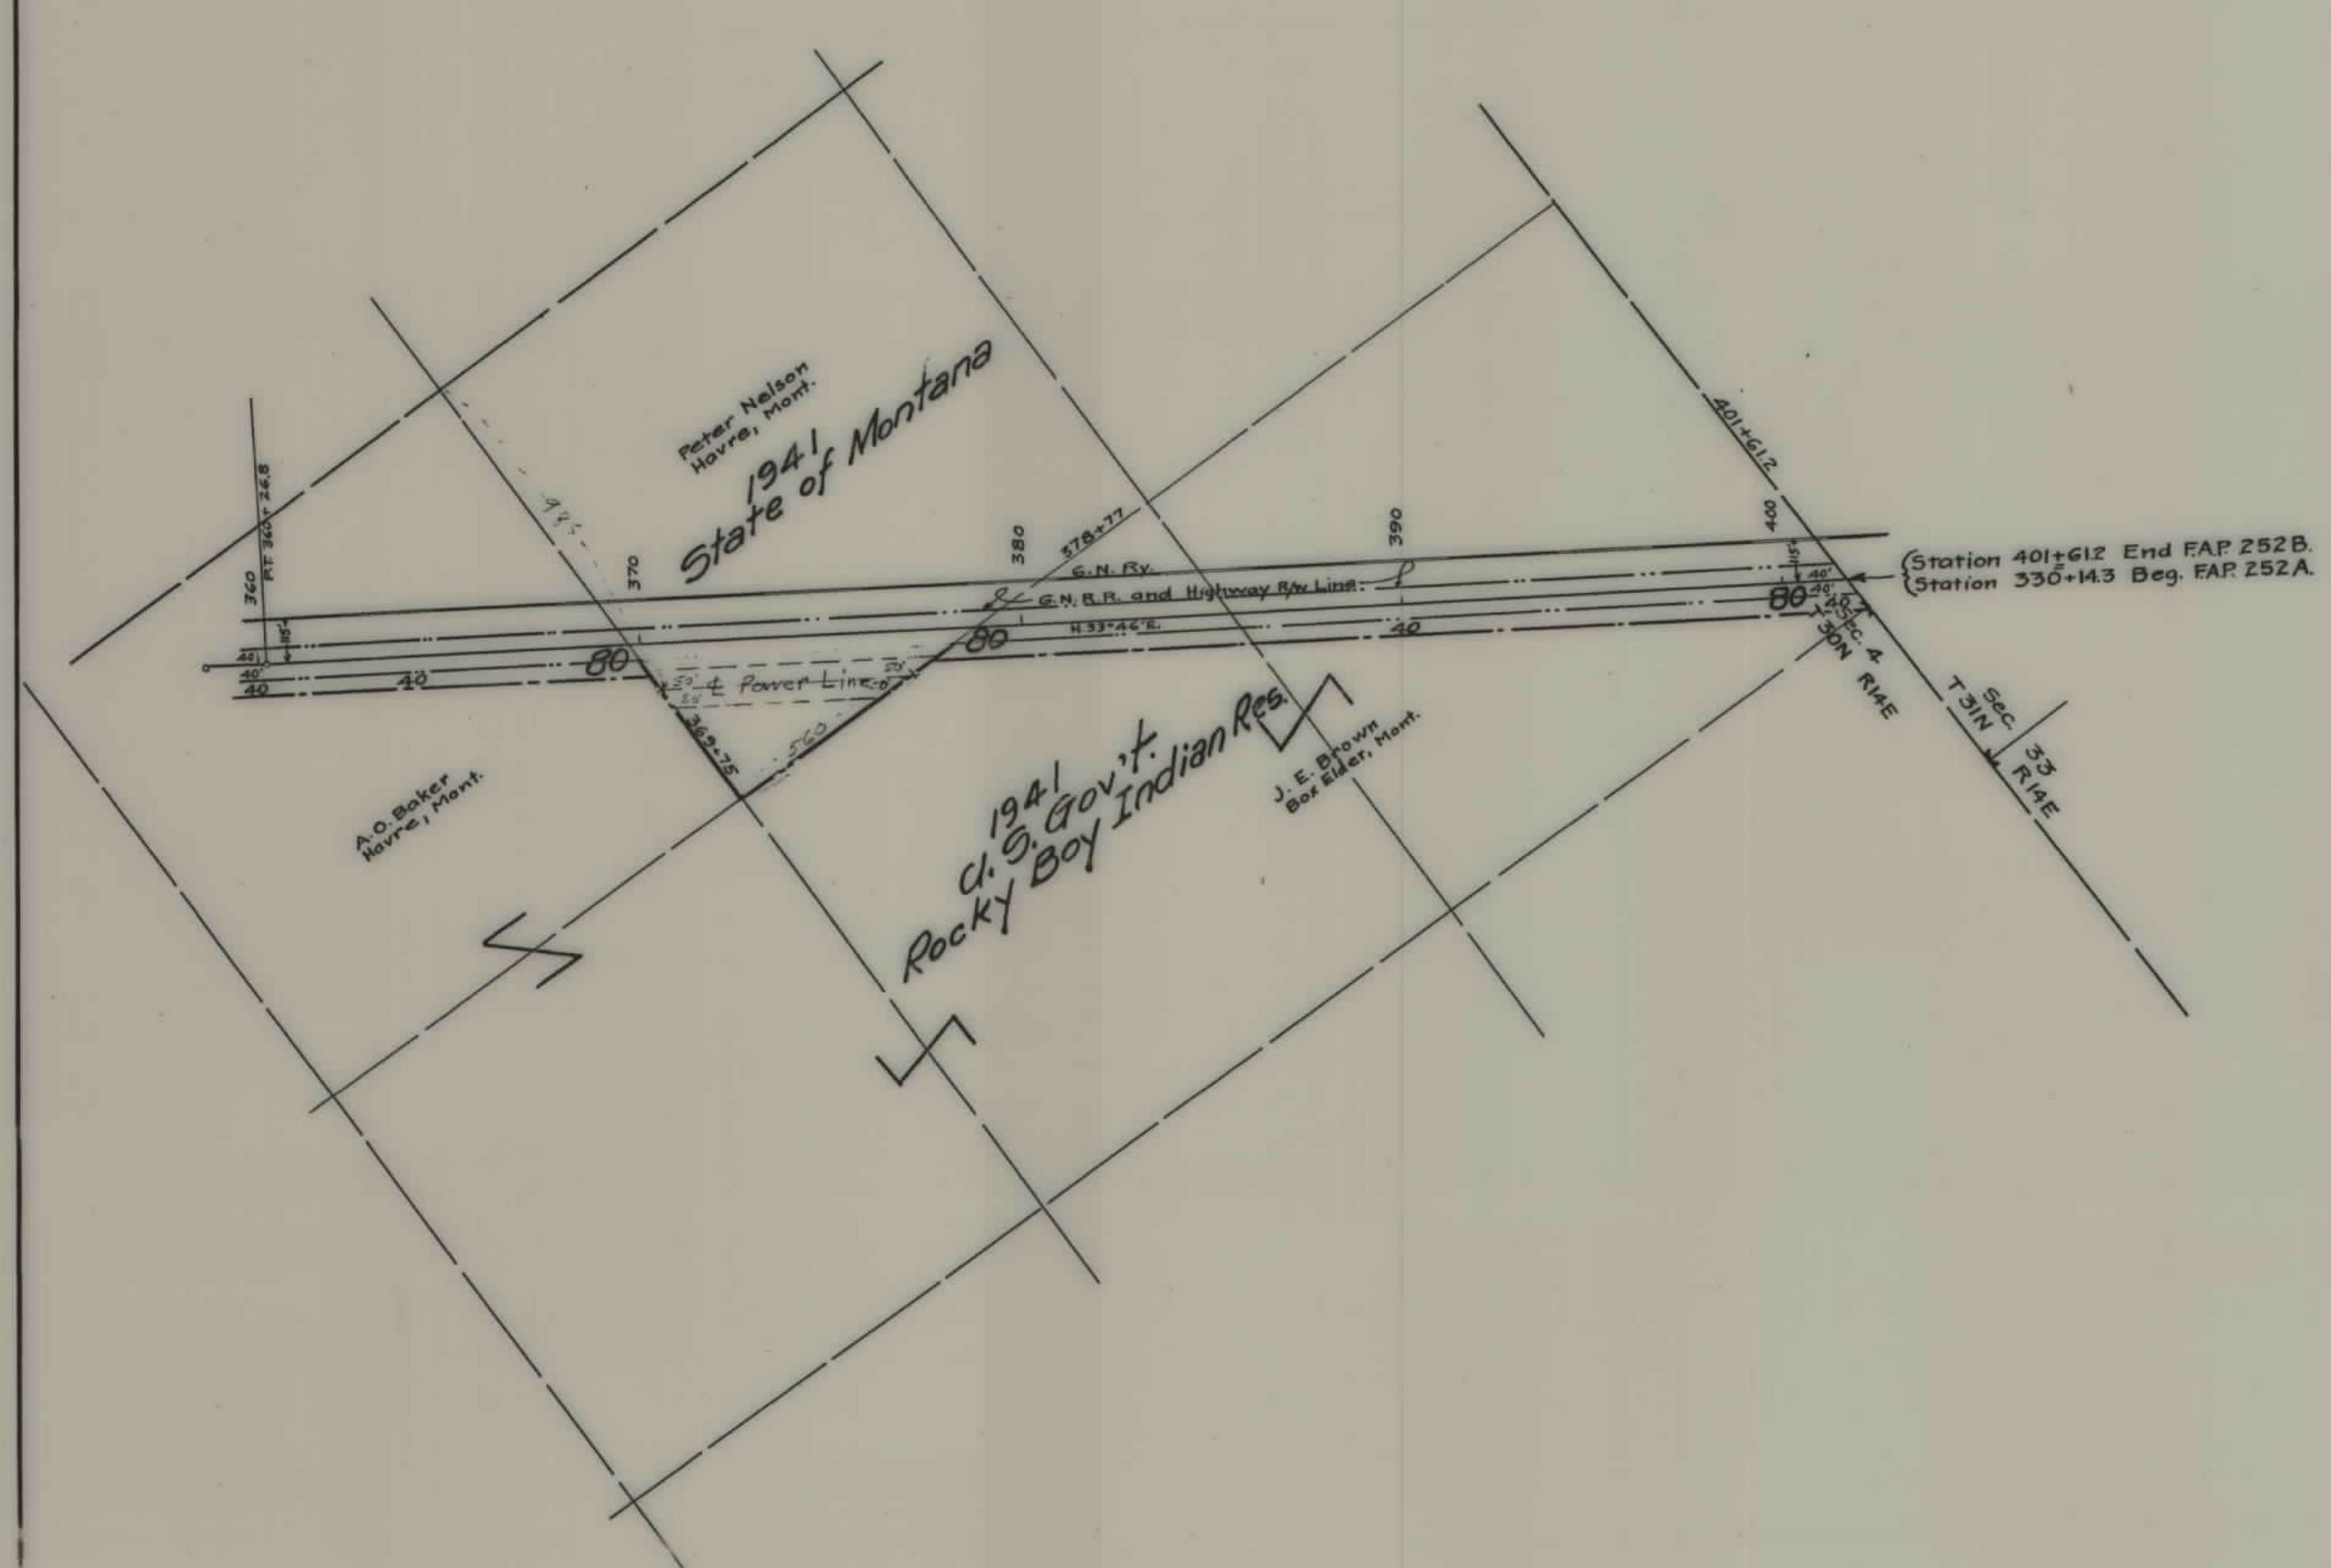

HILL COUNTY
Scale 1"=400' Apr. 1930
Revised 1942