

PLANS
NOT
TO
SCALE

STA. 720+00 BEGIN F.A.P. 252'D

5159.7
N 350.5
From N.E.
Cor. Sec. 12

Richard Chappell
Loma, Mont.
722+330

$\Delta = 53^\circ 36' L$
 $D = 5^\circ$
 $T = 578.9$
 $L = 1072.0$
 $R = 1146.0$

E $\frac{1}{2}$ SE $\frac{1}{2}$, SE $\frac{1}{2}$ NE $\frac{1}{2}$
Richard Chappell
Loma, Mont.

SW $\frac{1}{4}$ SW $\frac{1}{4}$
Helen Christenson
Loma, Mont.


$\Delta = 38^\circ 15' R$
 $D = 9^\circ$
 $T = 220.8$
 $L = 425.0$
 $R = 636.6$

NW $\frac{1}{4}$
Grover C. Tanner
Loma, Mont.

W $\frac{1}{2}$ W $\frac{1}{2}$
Frary & Burlingame
Gt. Falls, Mont.

E $\frac{1}{2}$ NW $\frac{1}{2}$
Frary & Burlingame


EQUATION

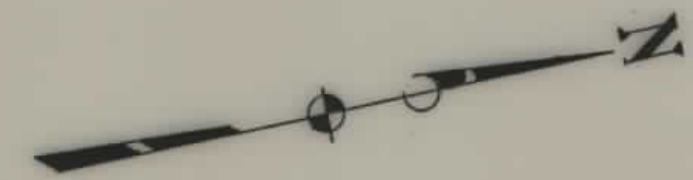

$\Delta = 9^\circ 29' L$
 $D = 2^\circ$
 $T = 237.7$
 $L = 474.2$
 $R = 2865.0$

FED. ROAD DIST. NO.	STATE	FED. AID PROJ. NO.	FISCAL YEAR	SHEET NO.	TOTAL SHEETS
1	MONT.	252'D	1933	1	13

STATE OF MONTANA	
STATE HIGHWAY COMMISSION	
PLAT SHOWING LAND	
REQUIRED FOR RIGHT OF WAY	
CHOUTEAU COUNTY	
SCALE 1" = 400'	MAP COMPLETED 5/12/33
DESCRIPTIONS WRITTEN BY E.O.P.	DATE 5/13/33
DESCRIPTIONS CHECKED BY T.O.J.	DATE 5/13/33
APPROVED BY _____	PLANS DEPT.
APPROVED BY _____	R/W ENGINEER

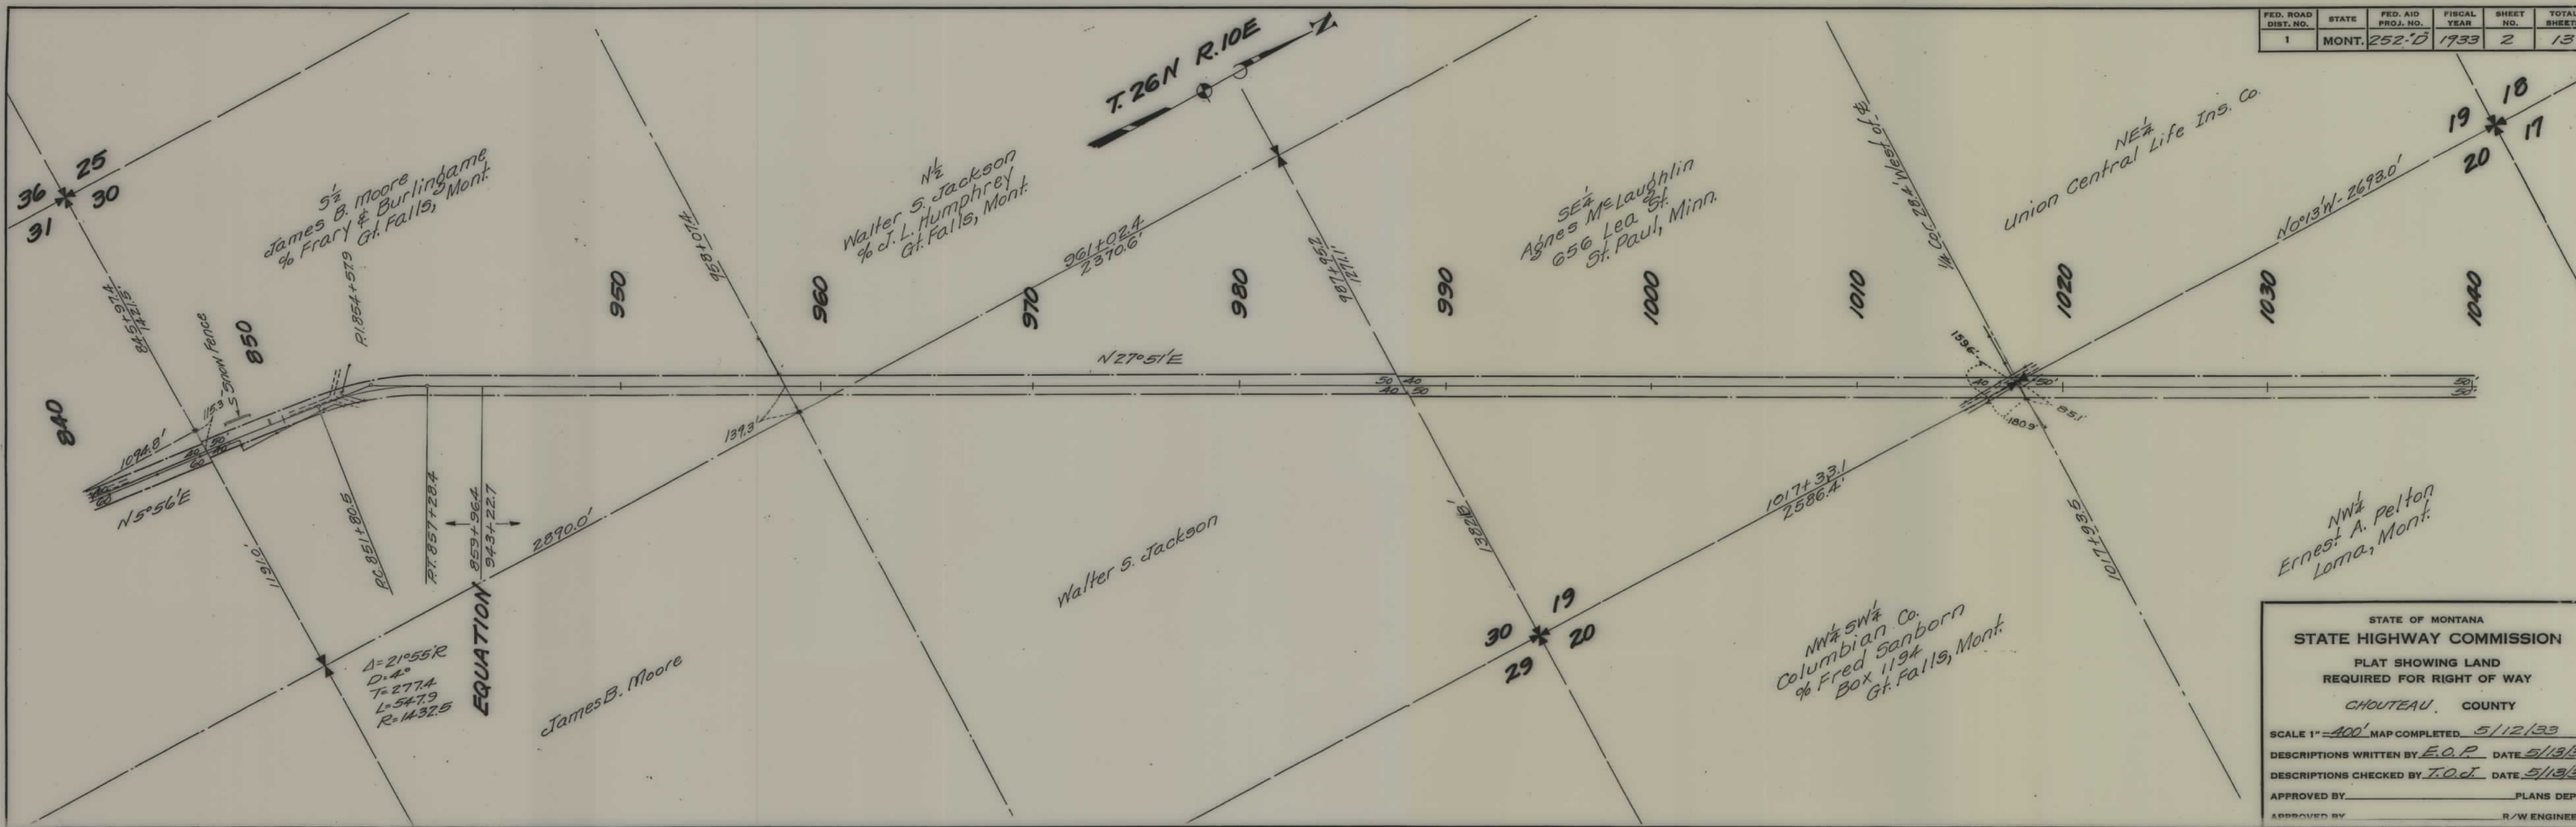


FED. ROAD DIST. NO.	STATE	FED. AID PROJ. NO.	FISCAL YEAR	SHEET NO.	TOTAL SHEETS
1	MONT.	252-D	1933	2	13

STATE OF MONTANA
STATE HIGHWAY COMMISSION
 PLAT SHOWING LAND
 REQUIRED FOR RIGHT OF WAY
 CHOUTEAU COUNTY

SCALE 1"=400' MAP COMPLETED 5/12/33
 DESCRIPTIONS WRITTEN BY E.O.P. DATE 5/13/33
 DESCRIPTIONS CHECKED BY T.O.J. DATE 5/13/33

APPROVED BY _____ PLANS DEPT.
 APPROVED BY _____ R/W ENGINEER

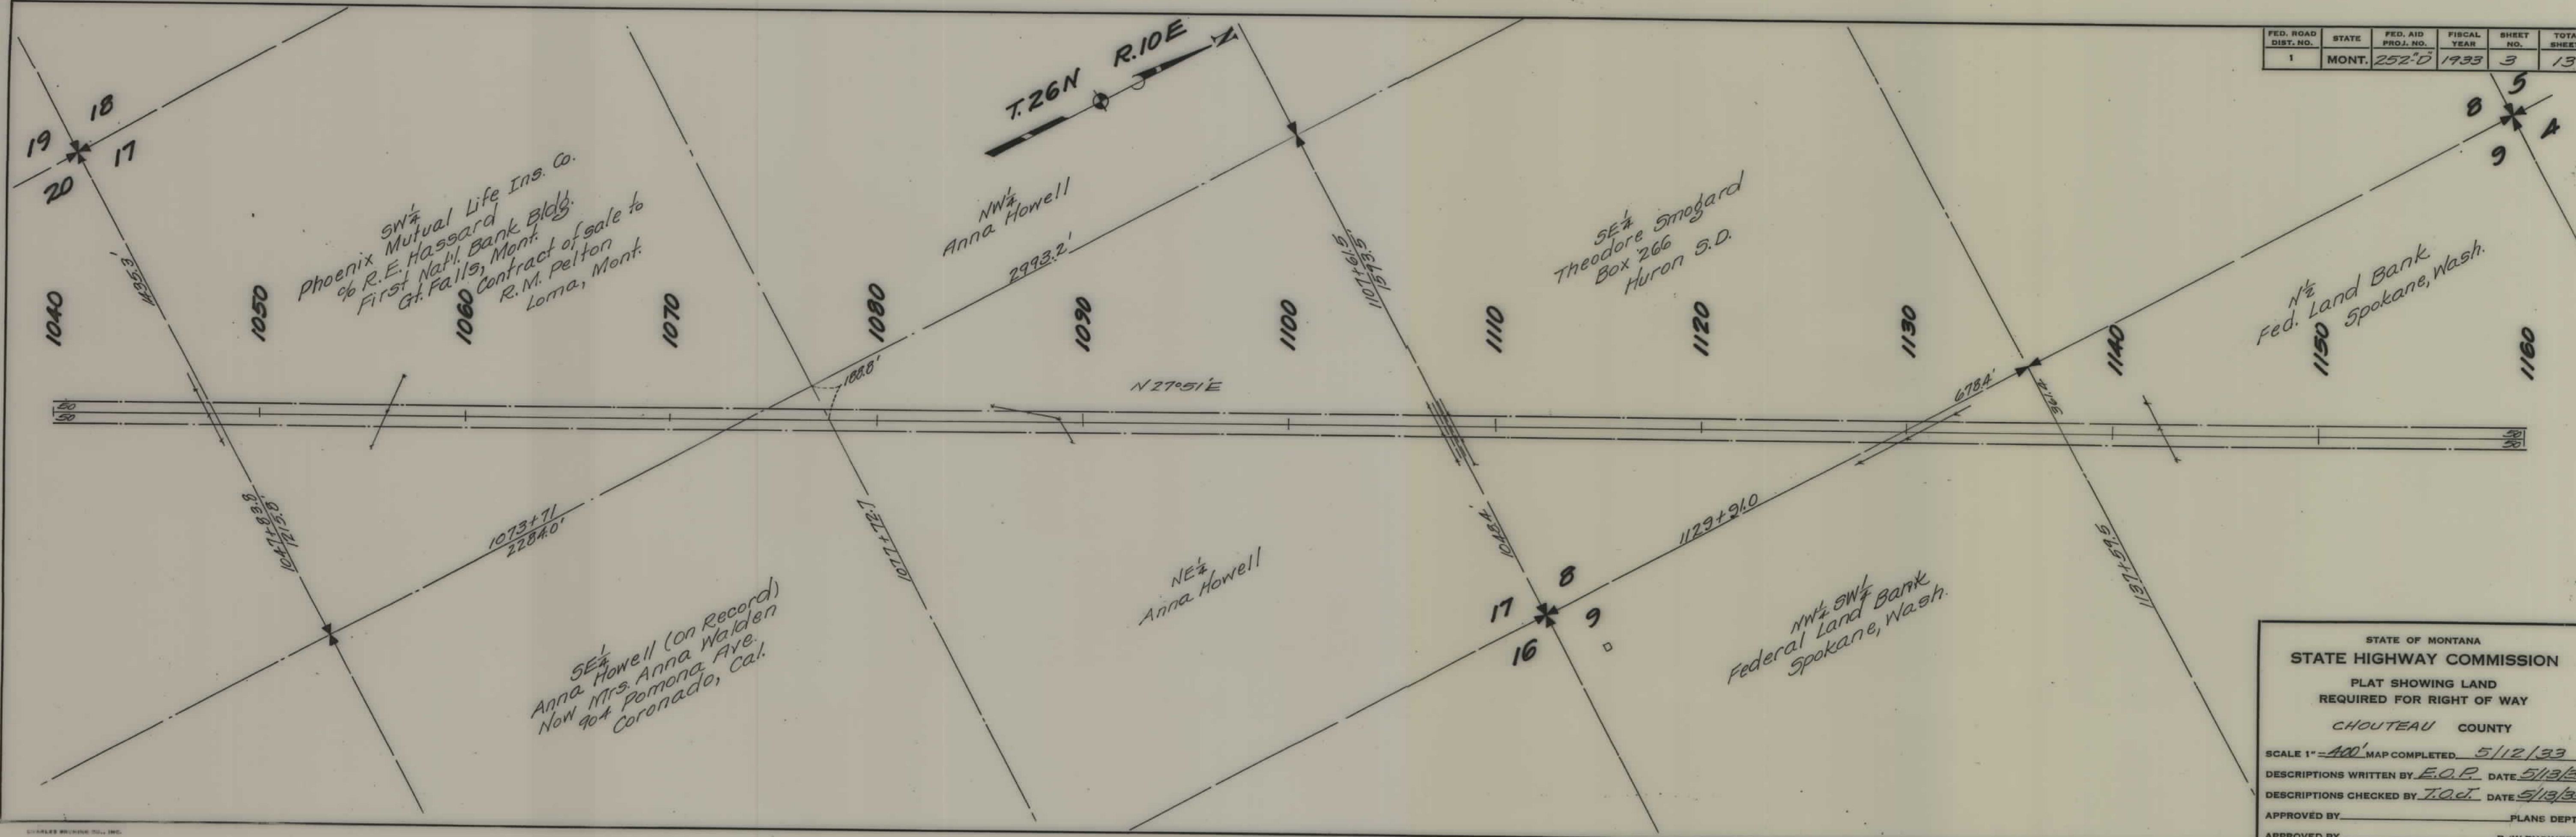


FED. ROAD DIST. NO.	STATE	FED. AID PROJ. NO.	FISCAL YEAR	SHEET NO.	TOTAL SHEETS
1	MONT.	252-D	1933	3	13

STATE OF MONTANA
STATE HIGHWAY COMMISSION
 PLAT SHOWING LAND
 REQUIRED FOR RIGHT OF WAY
 CHOUTEAU COUNTY

SCALE 1" = 400' MAP COMPLETED 5/12/33
 DESCRIPTIONS WRITTEN BY E.O.P. DATE 5/13/33
 DESCRIPTIONS CHECKED BY T.O.J. DATE 5/13/33
 APPROVED BY _____ PLANS DEPT.
 APPROVED BY _____ R/W ENGINEER


FED. ROAD DIST. NO.	STATE	FED. AID PROJ. NO.	FISCAL YEAR	SHEET NO.	TOTAL SHEETS
1	MONT.	252-D	1933	5	13

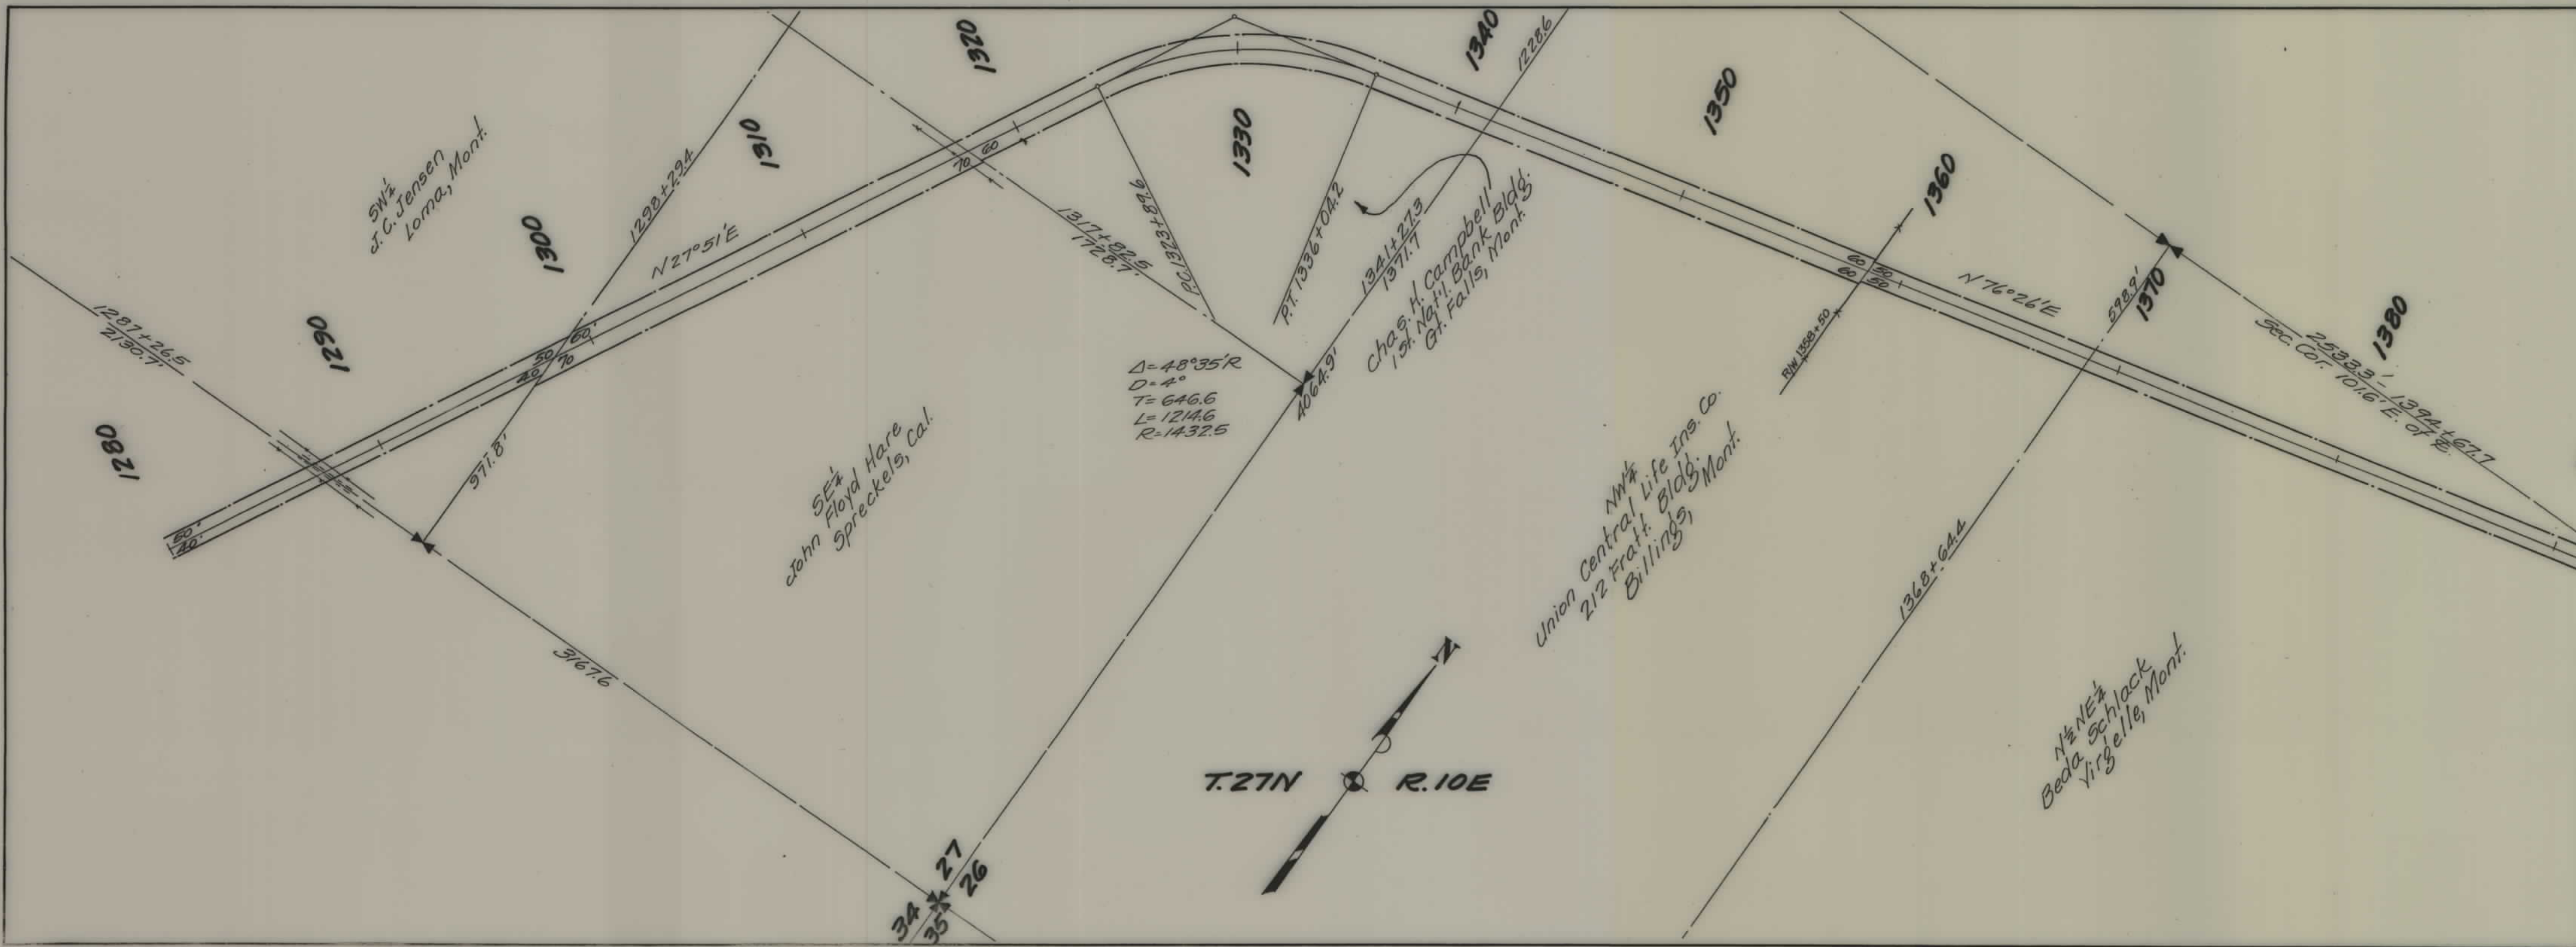

STATE OF MONTANA
STATE HIGHWAY COMMISSION
PLAT SHOWING LAND
REQUIRED FOR RIGHT OF WAY
CHOUTEAU COUNTY

SCALE 1" = 400' MAP COMPLETED 5/12/33
DESCRIPTIONS WRITTEN BY E.O.P. DATE 5/13/33
DESCRIPTIONS CHECKED BY T.O.C. DATE 5/13/33
APPROVED BY _____ PLANS DEPT.
APPROVED BY _____ R/W ENGINEER

FED. ROAD DIST. NO.	STATE	FED. AID PROJ. NO.	FISCAL YEAR	SHEET NO.	TOTAL SHEETS
1	MONT.	252 "D"	1933	6	13

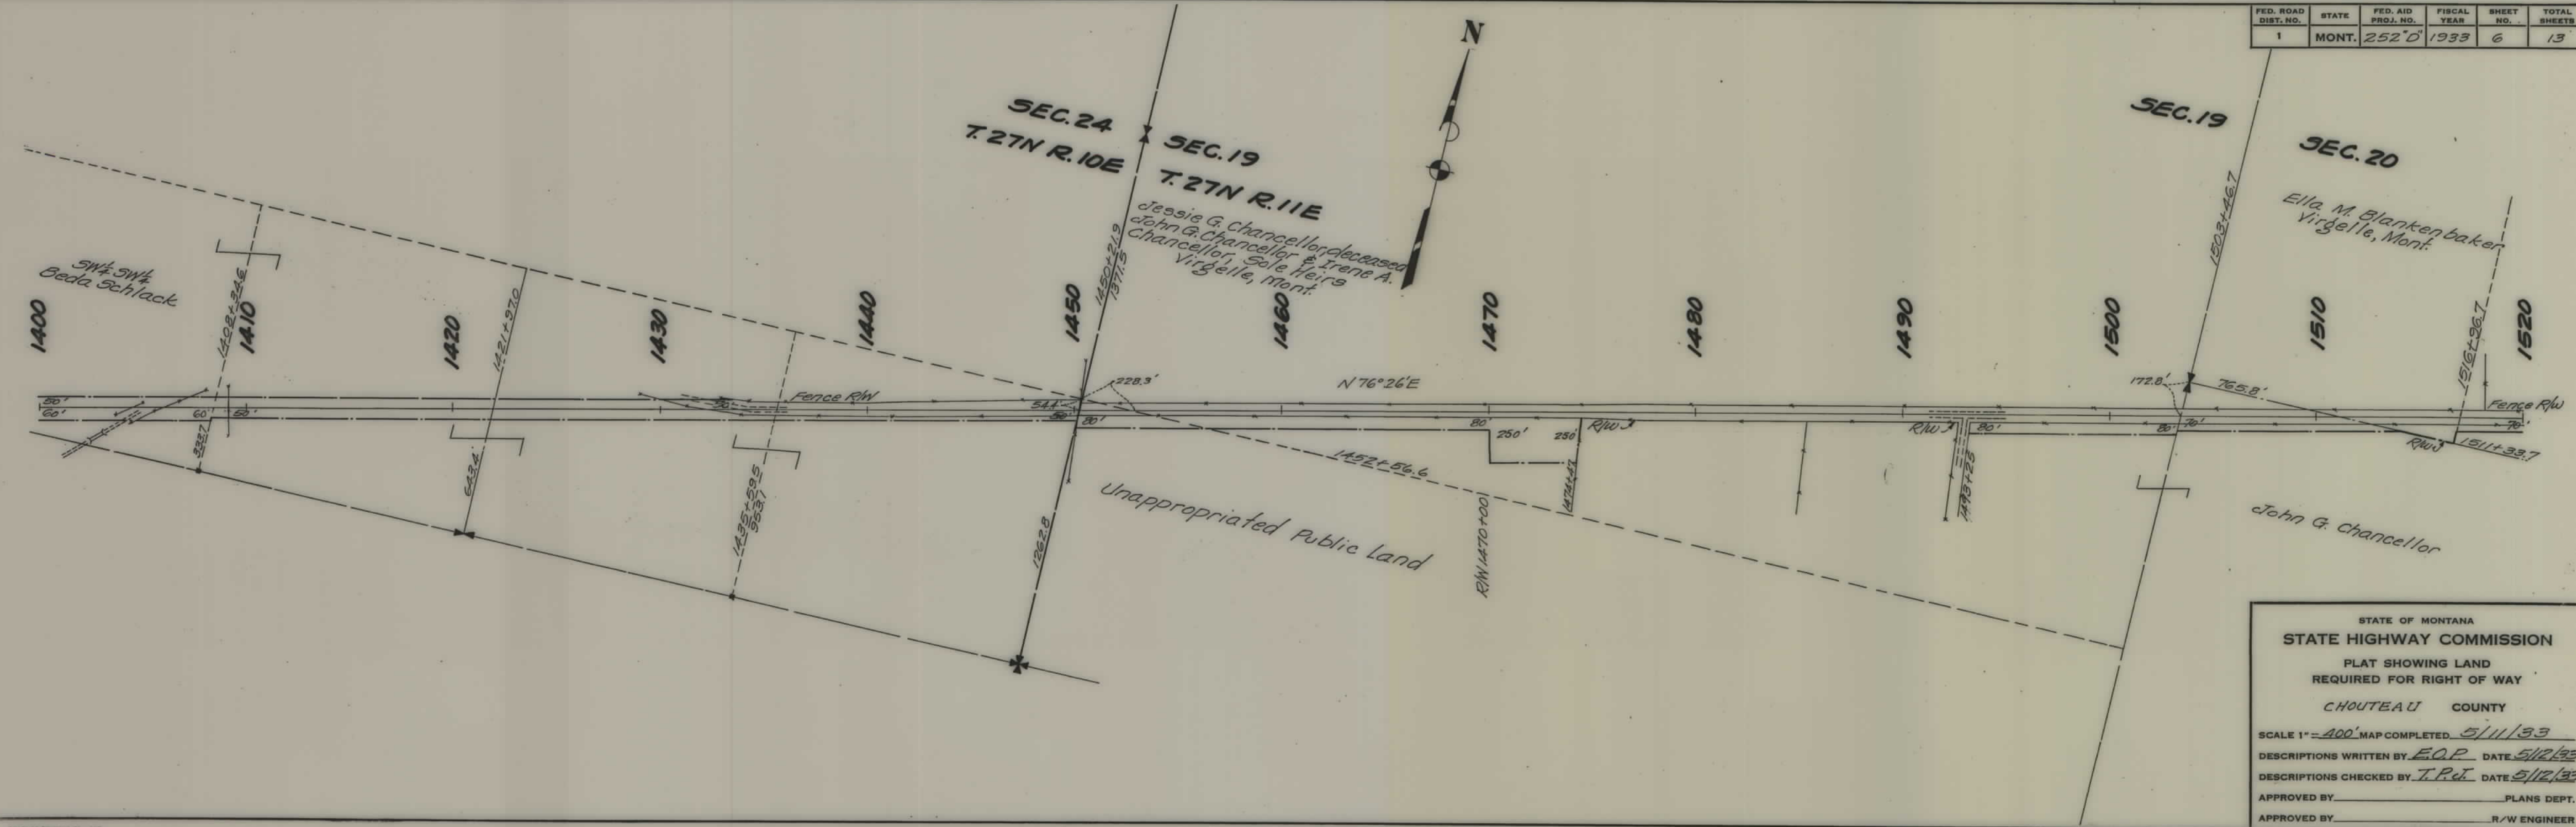


STATE OF MONTANA
 STATE HIGHWAY COMMISSION
 PLAT SHOWING LAND
 REQUIRED FOR RIGHT OF WAY
 CHOUTEAU COUNTY

SCALE 1" = 400' MAP COMPLETED 5/11/33
 DESCRIPTIONS WRITTEN BY E.O.P. DATE 5/12/33
 DESCRIPTIONS CHECKED BY T.P.G. DATE 5/12/33
 APPROVED BY _____ PLANS DEPT.
 APPROVED BY _____ R/W ENGINEER


FED. ROAD DIST. NO.	STATE	FED. AID PROJ. NO.	FISCAL YEAR	SHEET NO.	TOTAL SHEETS
1	MONT.	252-D	1933	7	13

$\Delta = 5^{\circ}44'1''$
 $D = 1^{\circ}$
 $T = 286.9$
 $L = 573.3$
 $R = 5730.0$

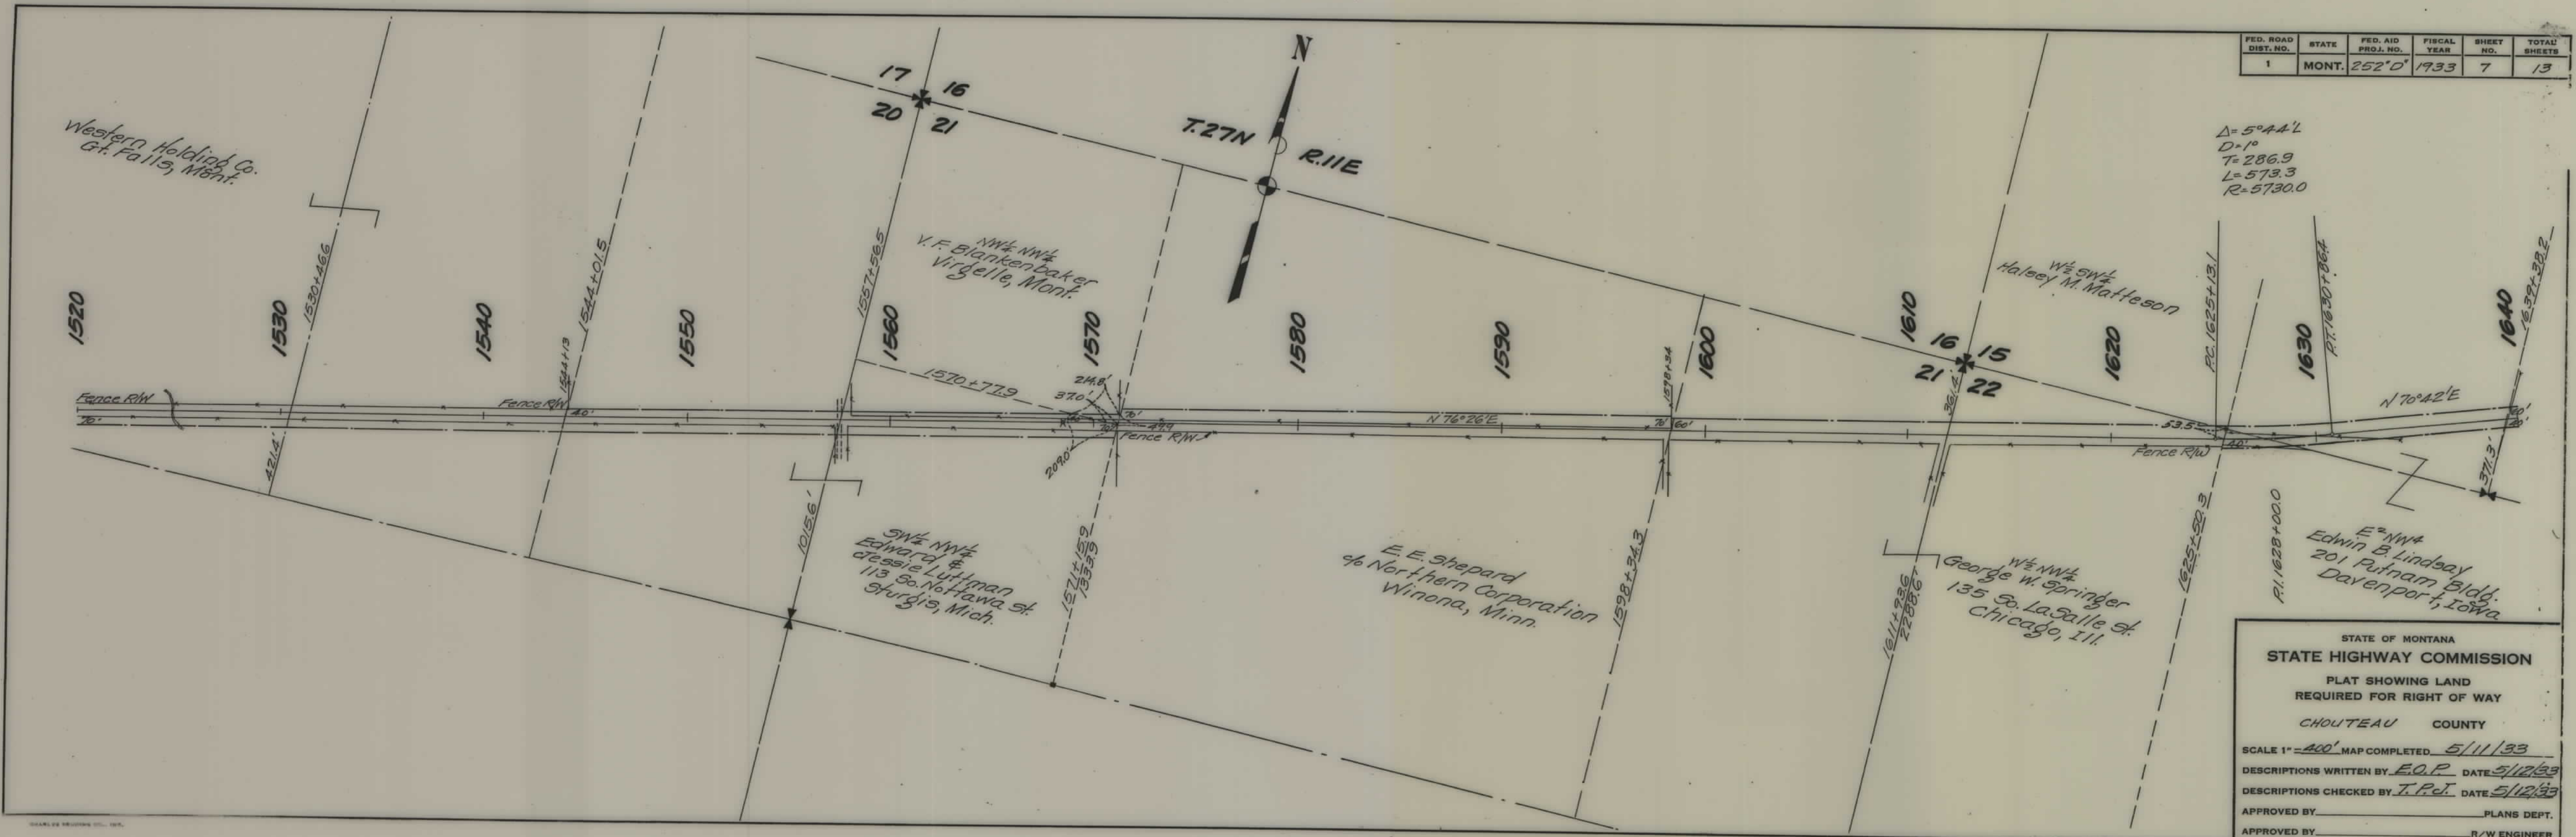

STATE OF MONTANA
 STATE HIGHWAY COMMISSION
 PLAT SHOWING LAND
 REQUIRED FOR RIGHT OF WAY
 CHOUTEAU COUNTY
 SCALE 1" = 400' MAP COMPLETED 5/11/33
 DESCRIPTIONS WRITTEN BY E.O.P. DATE 5/12/33
 DESCRIPTIONS CHECKED BY T.P.C. DATE 5/12/33
 APPROVED BY _____ PLANS DEPT.
 APPROVED BY _____ R/W ENGINEER


FED. ROAD DIST. NO.	STATE	FED. AID PROJ. NO.	FISCAL YEAR	SHEET NO.	TOT. SHEET
1	MONT.	252"0"	1933	8	13

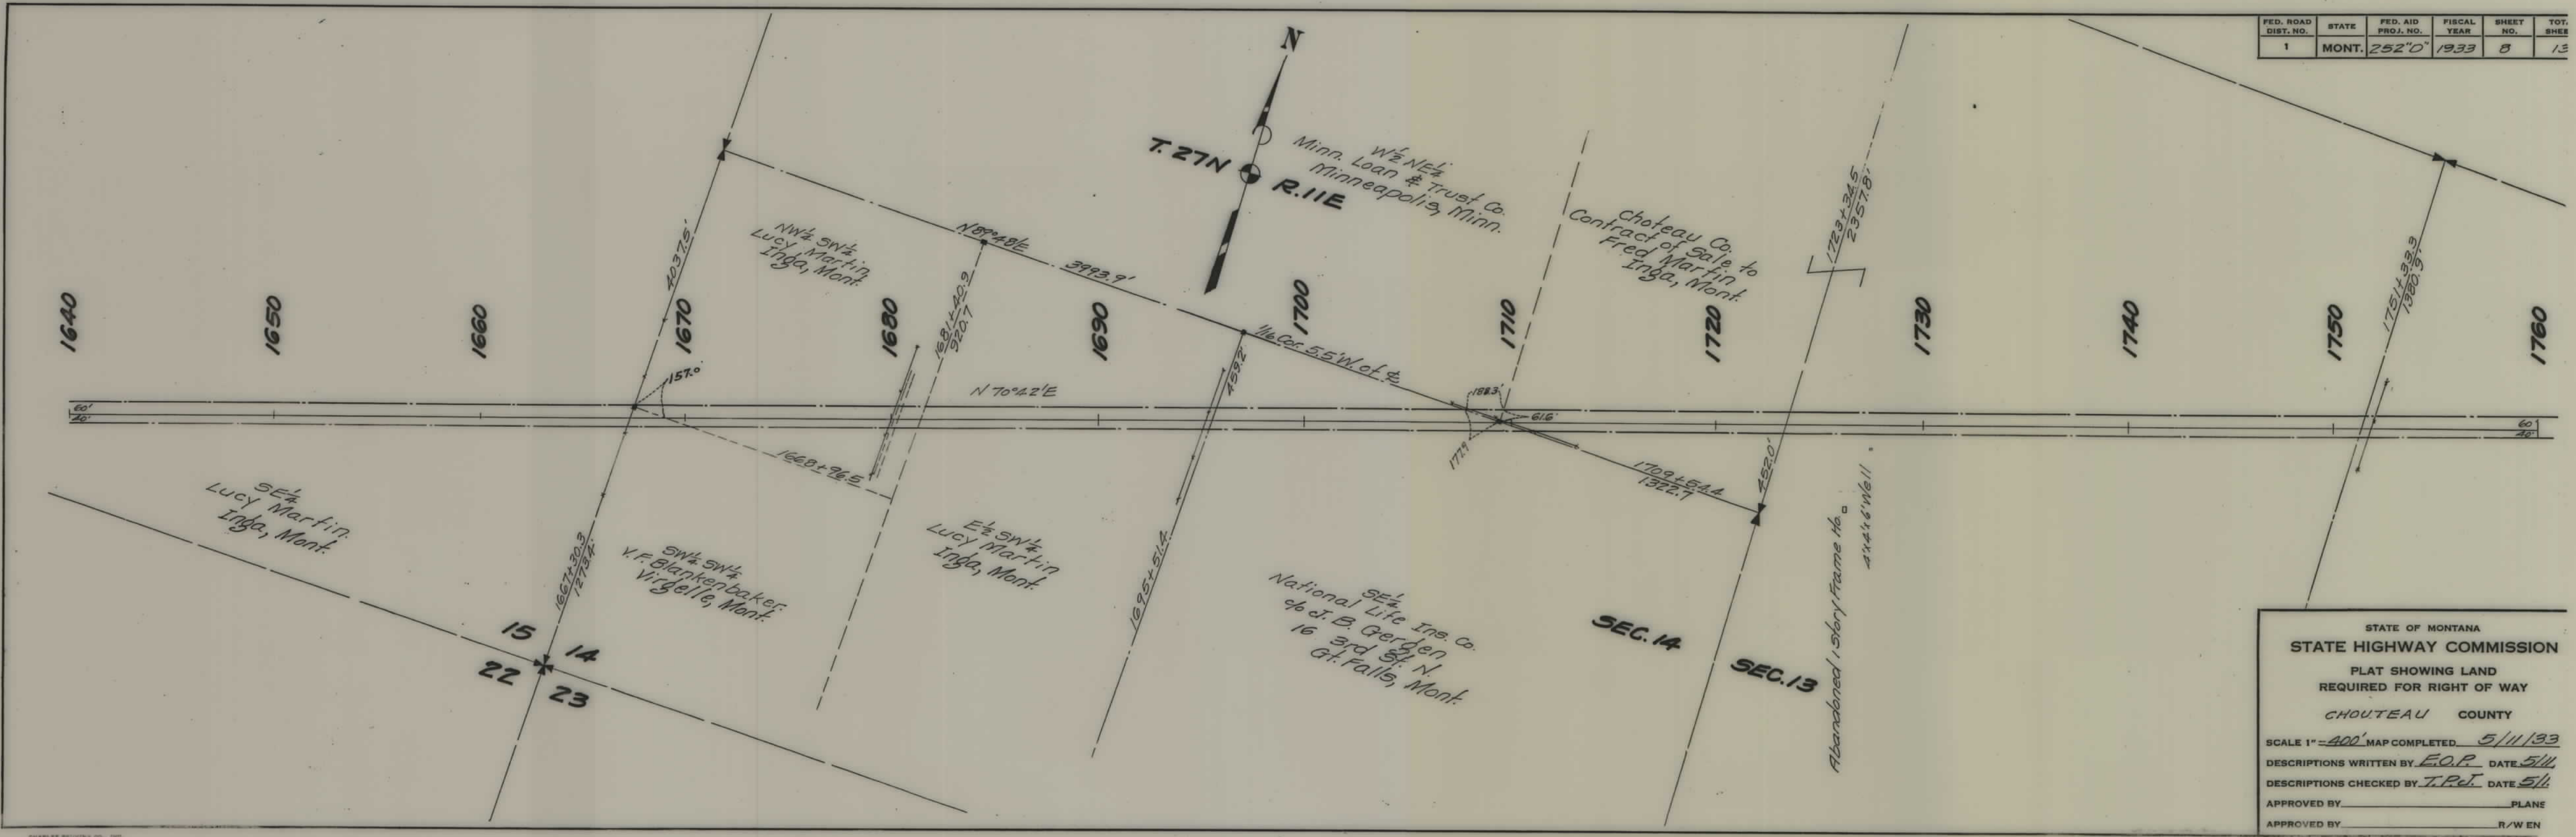

STATE OF MONTANA
 STATE HIGHWAY COMMISSION
 PLAT SHOWING LAND
 REQUIRED FOR RIGHT OF WAY
 CHOUTEAU COUNTY

SCALE 1" = 400' MAP COMPLETED 5/11/33
 DESCRIPTIONS WRITTEN BY E.O.P. DATE 5/11
 DESCRIPTIONS CHECKED BY T.P.J. DATE 5/11
 APPROVED BY _____ PLANE
 APPROVED BY _____ R/W EN


FED. ROAD DIST. NO.	STATE	FED. AID PROJ. NO.	FISCAL YEAR	SHEET NO.	TOTAL SHEETS
1	MONT.	252 ⁰	1933	9	13

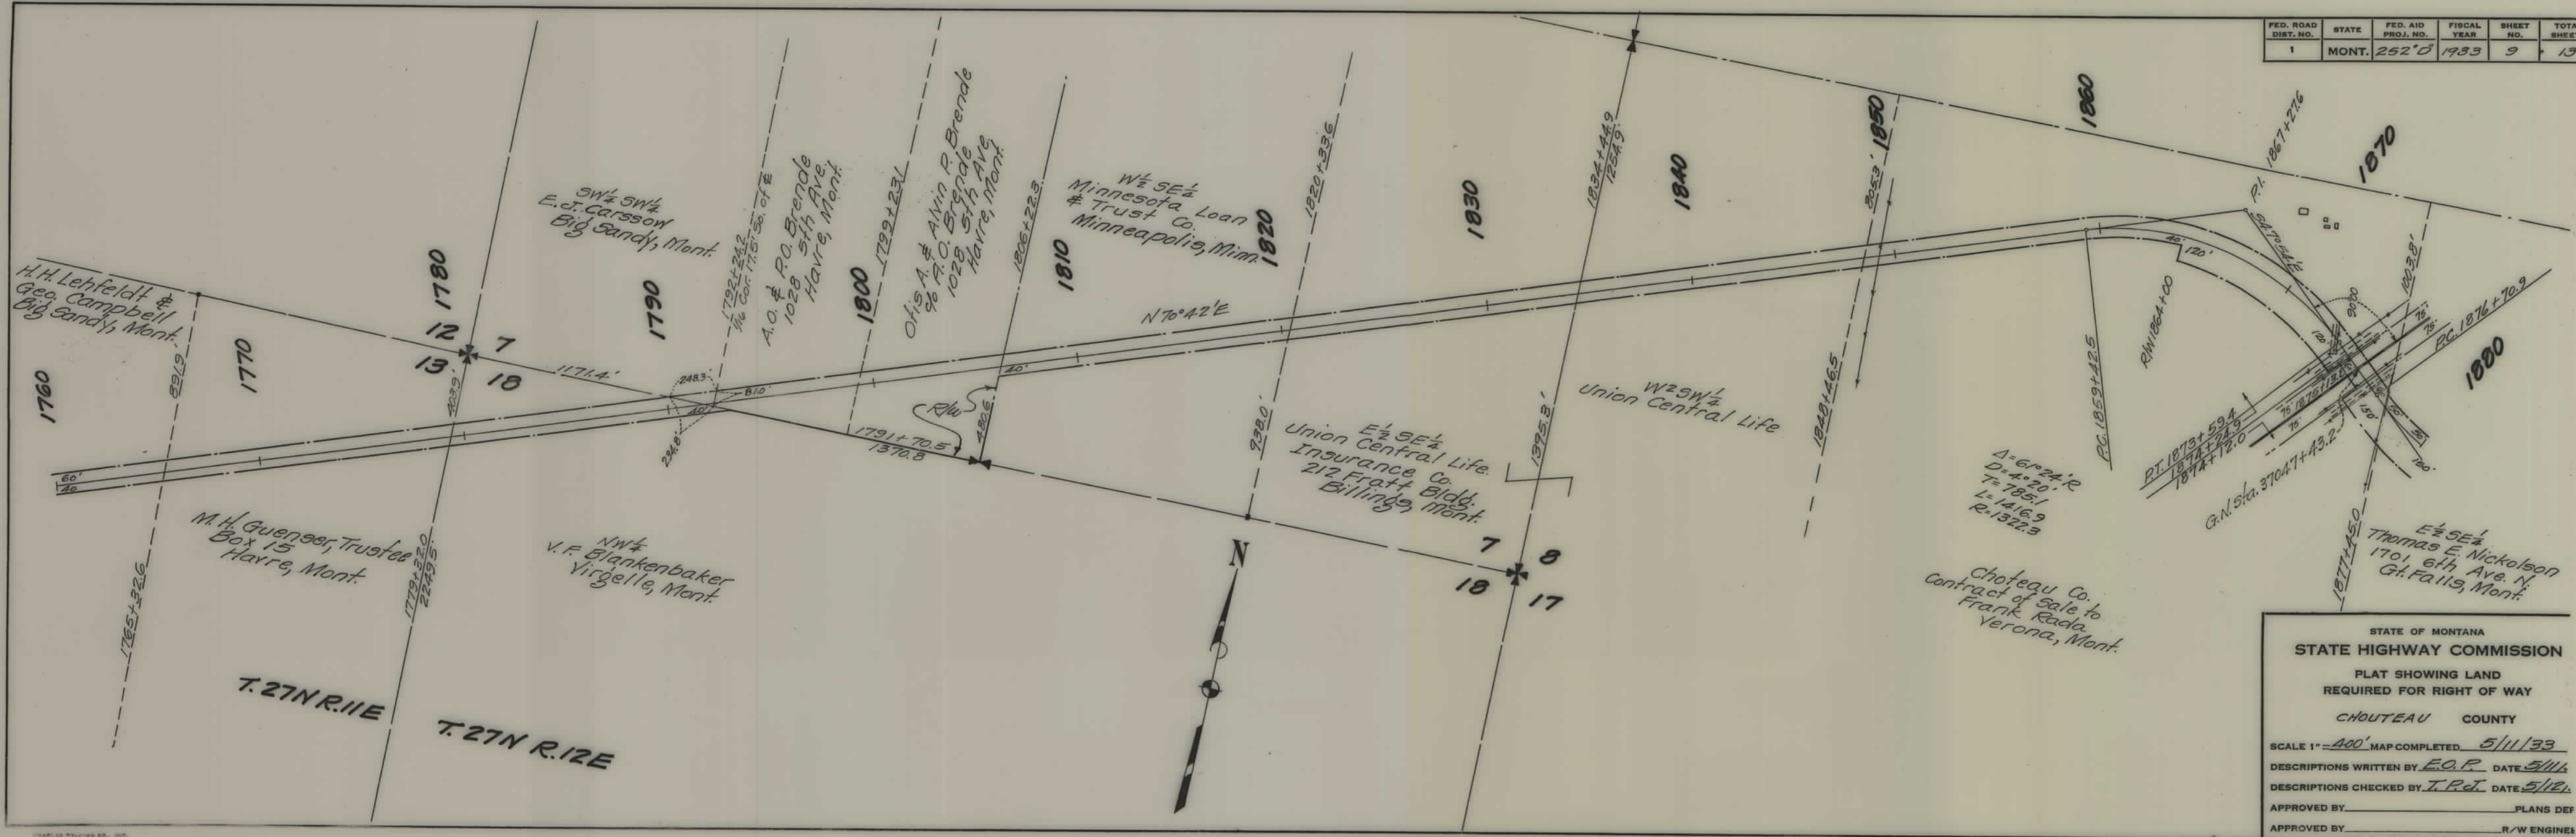

STATE OF MONTANA
STATE HIGHWAY COMMISSION
 PLAT SHOWING LAND
 REQUIRED FOR RIGHT OF WAY
 CHOUTEAU COUNTY

SCALE 1" = 400' MAP COMPLETED 5/11/33
 DESCRIPTIONS WRITTEN BY E.O.P. DATE 5/11/33
 DESCRIPTIONS CHECKED BY T.P.J. DATE 5/12/33
 APPROVED BY _____ PLANS DEF
 APPROVED BY _____ R/W ENGINEER


FED. ROAD DIST. NO.	STATE	FED. AID PROJ. NO.	FISCAL YEAR	SHEET NO.	TOT. SHEET
1	MONT.	252 "D"	1933	11	12

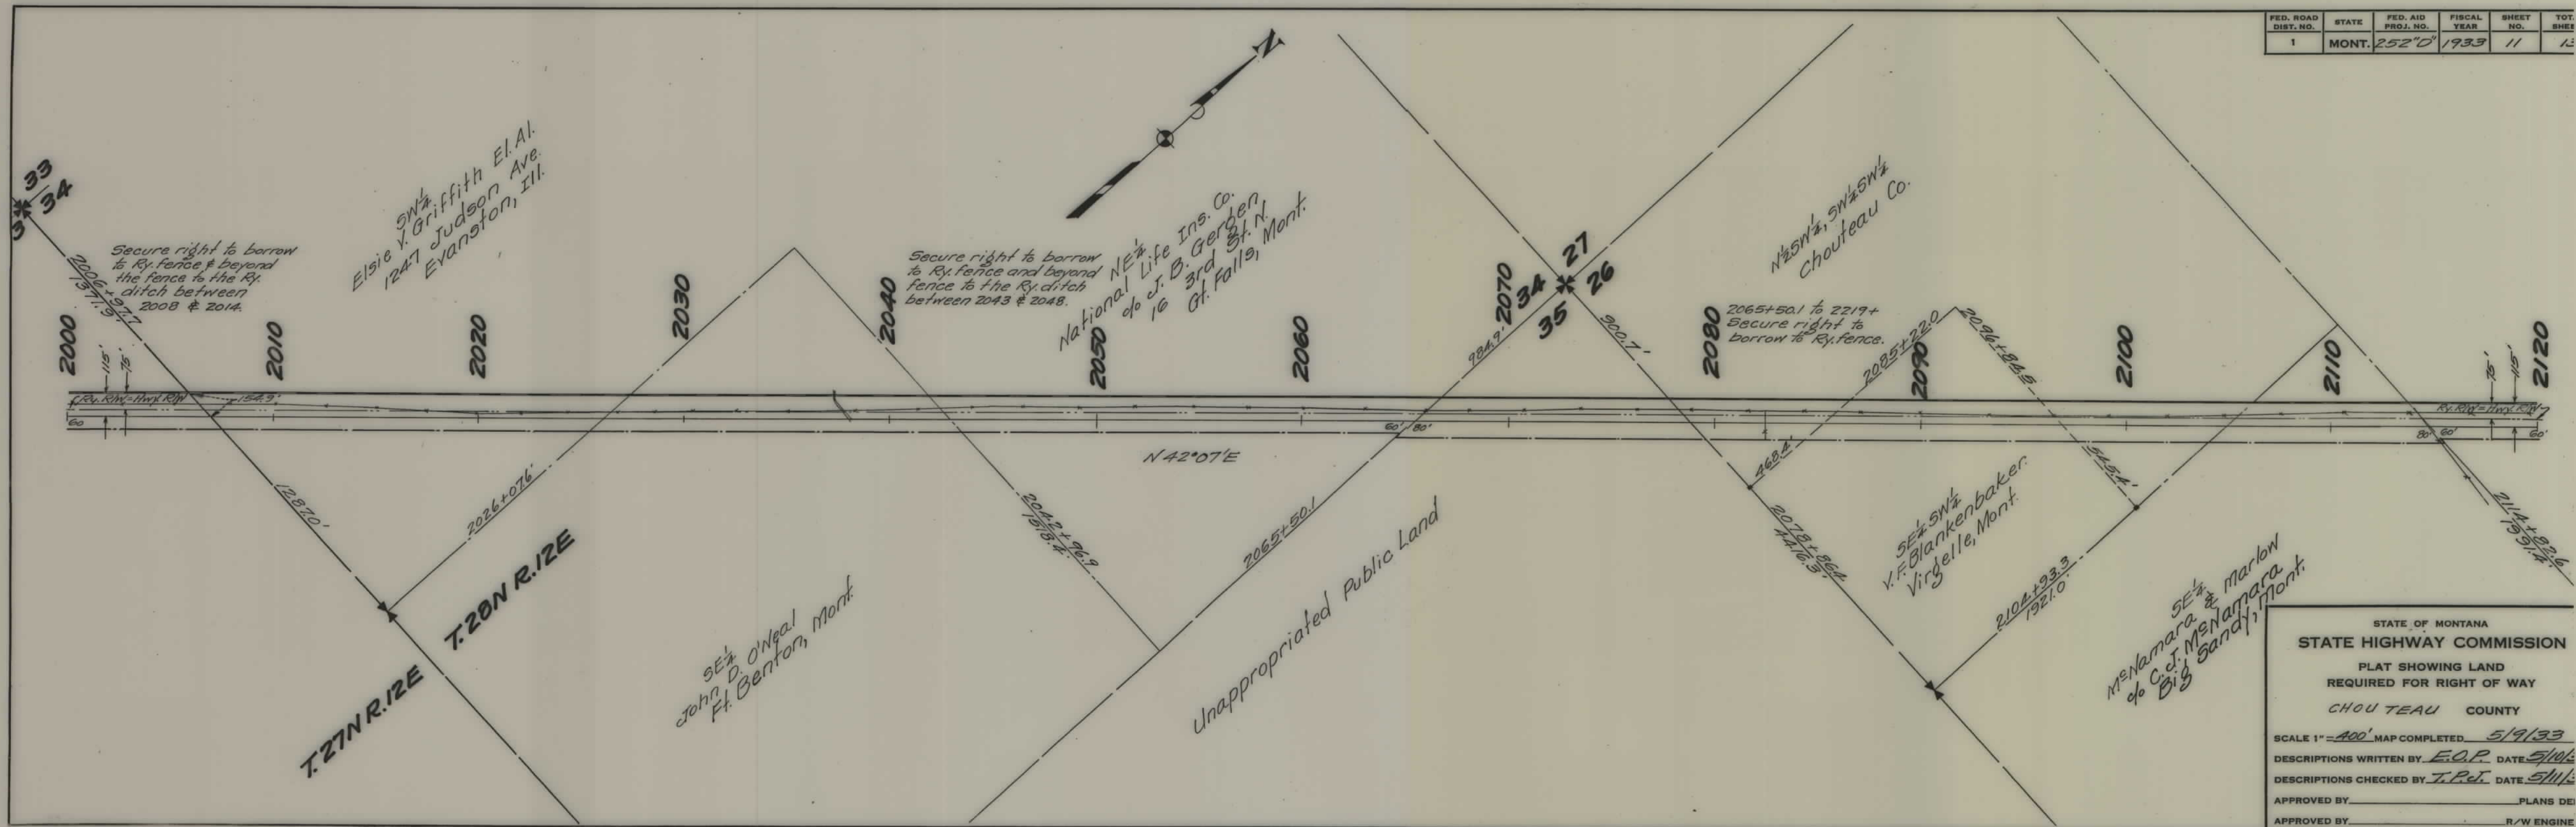

STATE OF MONTANA
STATE HIGHWAY COMMISSION
PLAT SHOWING LAND
REQUIRED FOR RIGHT OF WAY
CHOUTEAU COUNTY

SCALE 1" = 400' MAP COMPLETED 5/9/33
 DESCRIPTIONS WRITTEN BY E.O.P. DATE 5/10/33
 DESCRIPTIONS CHECKED BY T.P.J. DATE 5/11/33
 APPROVED BY _____ PLANS DE
 APPROVED BY _____ R/W ENGINE

FED. ROAD DIST. NO.	STATE	FED. AID PROJ. NO.	FISCAL YEAR	SHEET NO.	TOTAL SHEETS
1	MONT.	252-D	1933	12	13

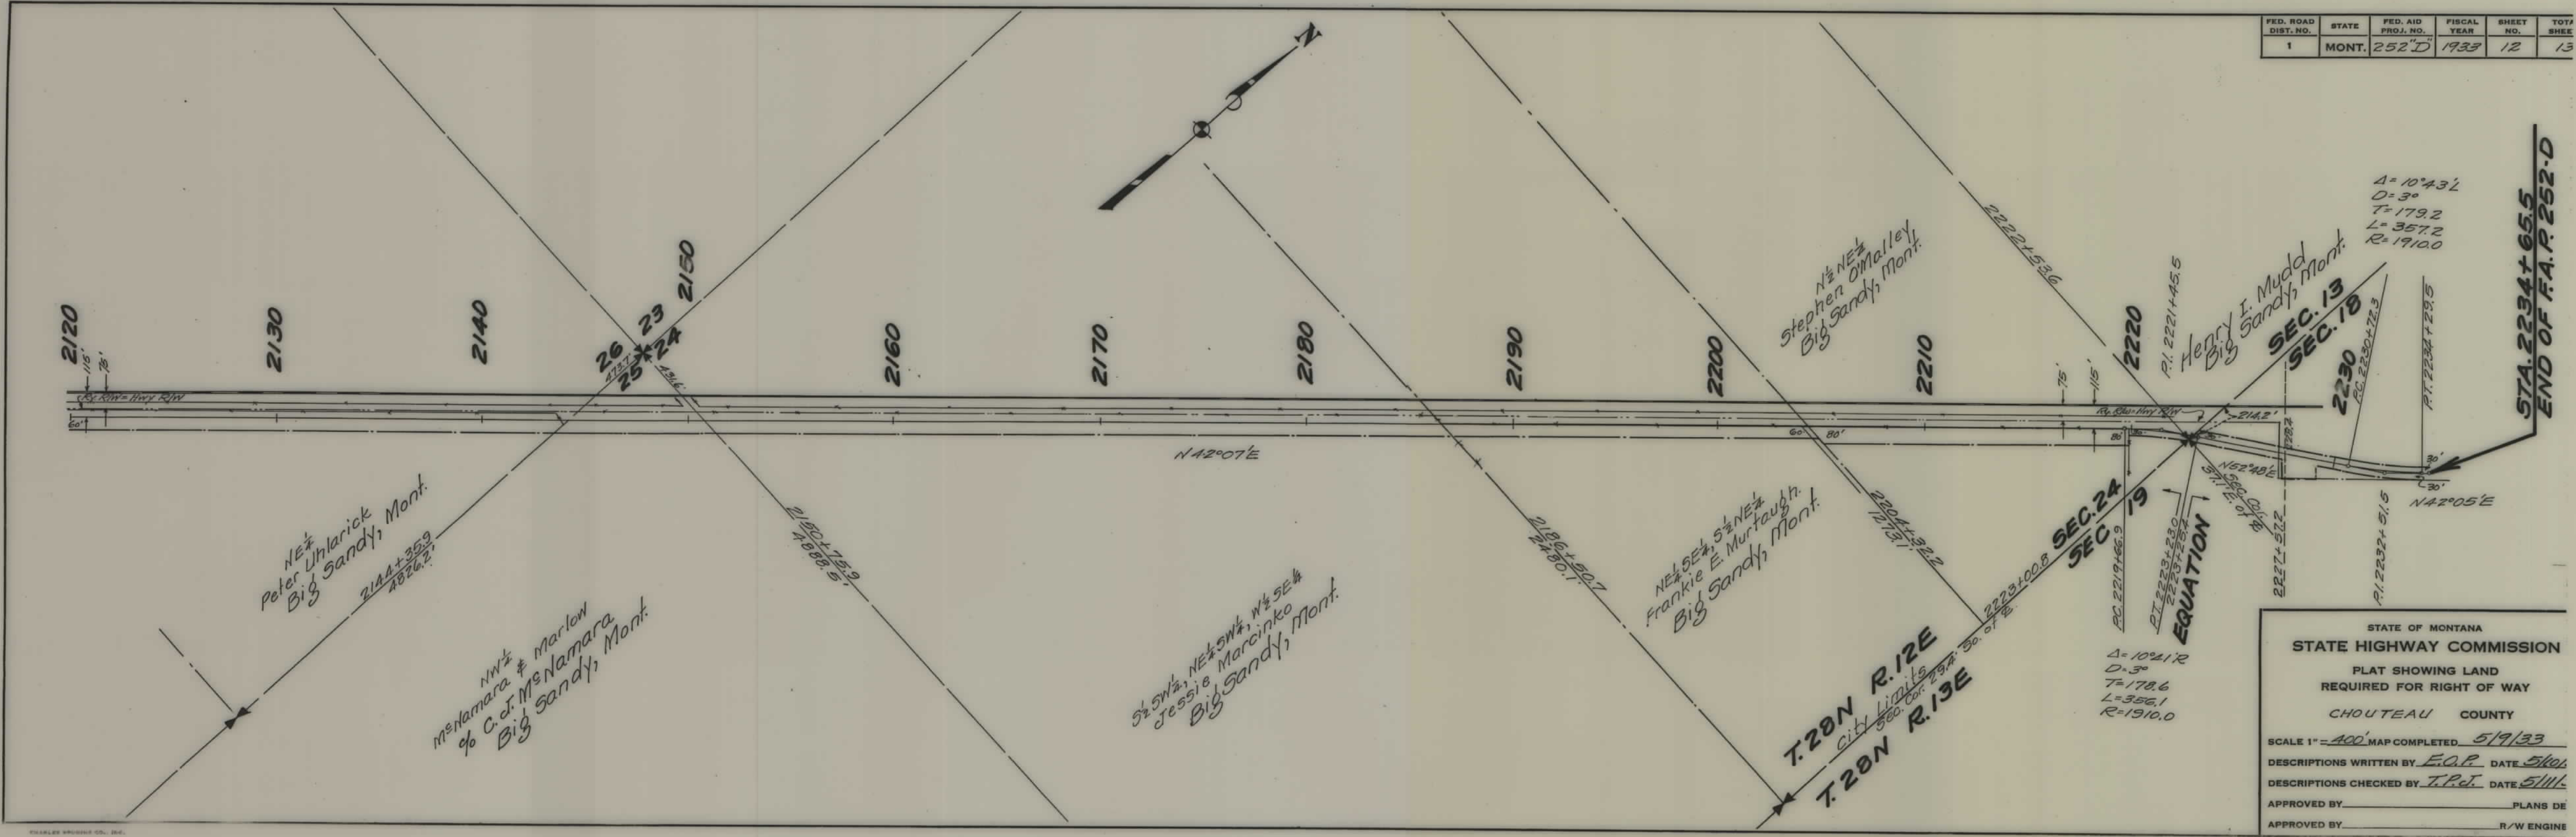

STATE OF MONTANA
STATE HIGHWAY COMMISSION
PLAT SHOWING LAND
REQUIRED FOR RIGHT OF WAY
CHOUTEAU COUNTY

SCALE 1" = 400' MAP COMPLETED 5/9/33


DESCRIPTIONS WRITTEN BY E.O.P. DATE 5/10/33

DESCRIPTIONS CHECKED BY T.P.J. DATE 5/11/33

APPROVED BY _____ PLANS DE _____

APPROVED BY _____ R/W ENGINE _____

FED. ROAD DIST. NO.	STATE	FED. AID PROJ. NO.	FISCAL YEAR	SHEET NO.	TOT. SHEET
1	MONT.	252-D	1933	13	13

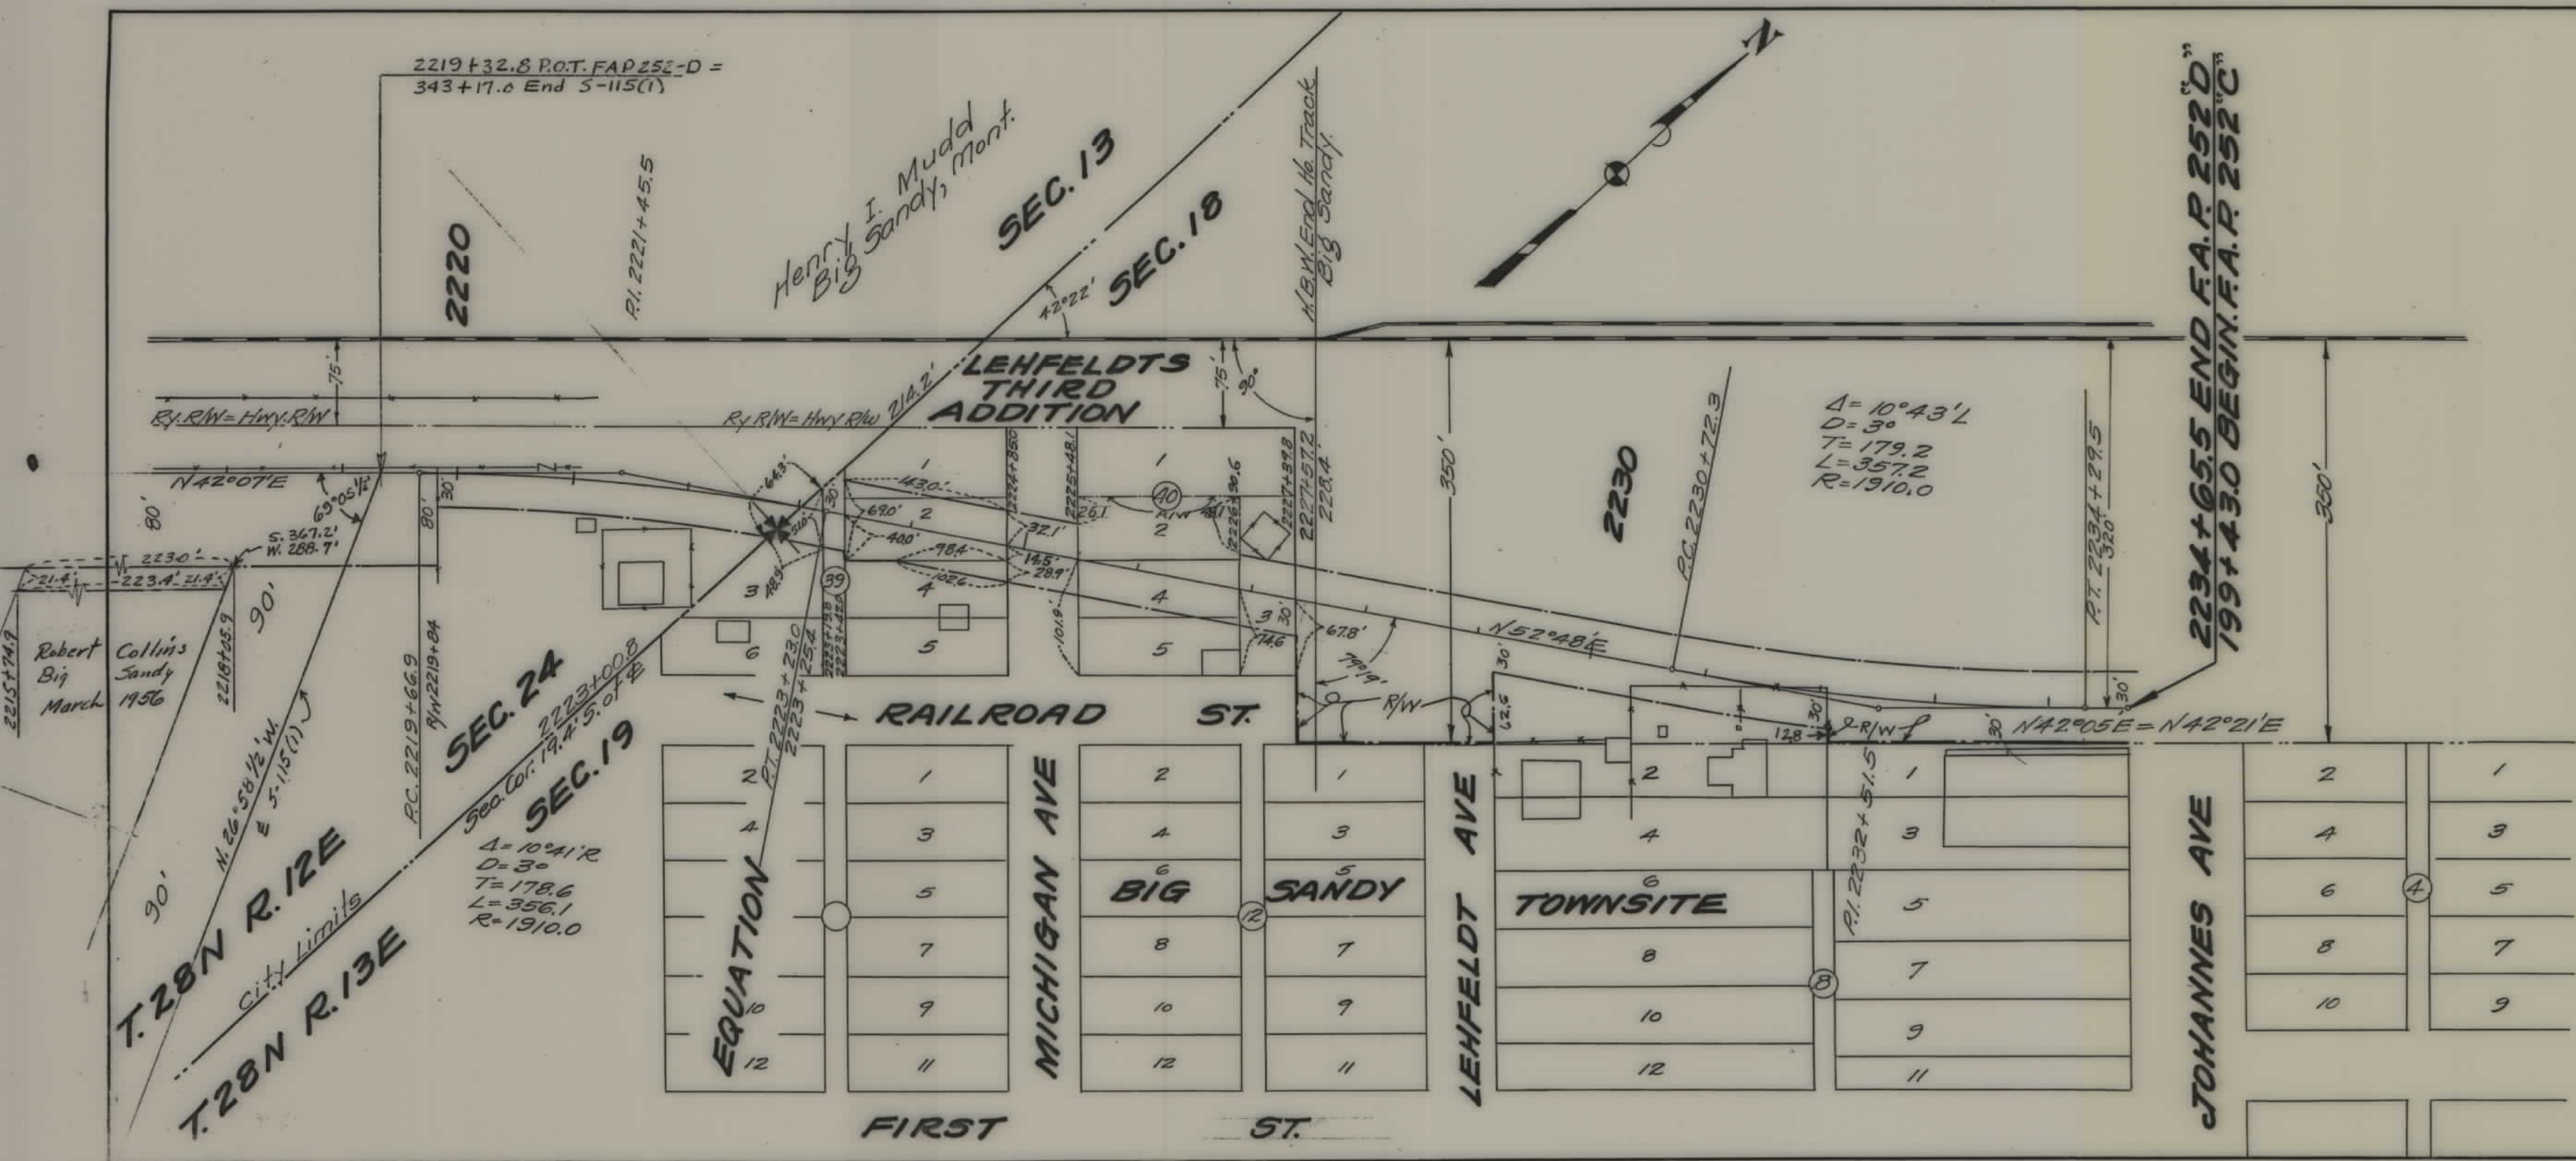

- OWNERSHIP -

Block 39
 Lots 1 & 2 - H. H. Lehfeldt, Big Sandy
 Lots 4 & 5 - Herman Osterman, Big Sandy
 Lots 3 & 6 - Stephen O'Malley, Big Sandy

Block 40
 Lots 2 & 5 - H. H. Lehfeldt
 Lot 3 - Montana Power Co.
 % R. E. Crangle
 Butte, Mont.

STATE OF MONTANA	
STATE HIGHWAY COMMISSION	
PLAT SHOWING LAND REQUIRED FOR RIGHT OF WAY	
CHOUTEAU COUNTY	
SCALE 1" = 100'	MAP COMPLETED 5/9/33
DESCRIPTIONS WRITTEN BY E.O.P.	DATE 5/10/33
DESCRIPTIONS CHECKED BY T.P.C.	DATE 5/10/33
APPROVED BY _____	PLANS DE _____
APPROVED BY _____	R/W ENGIN _____