


PLANS
NOT
TO
SCALE

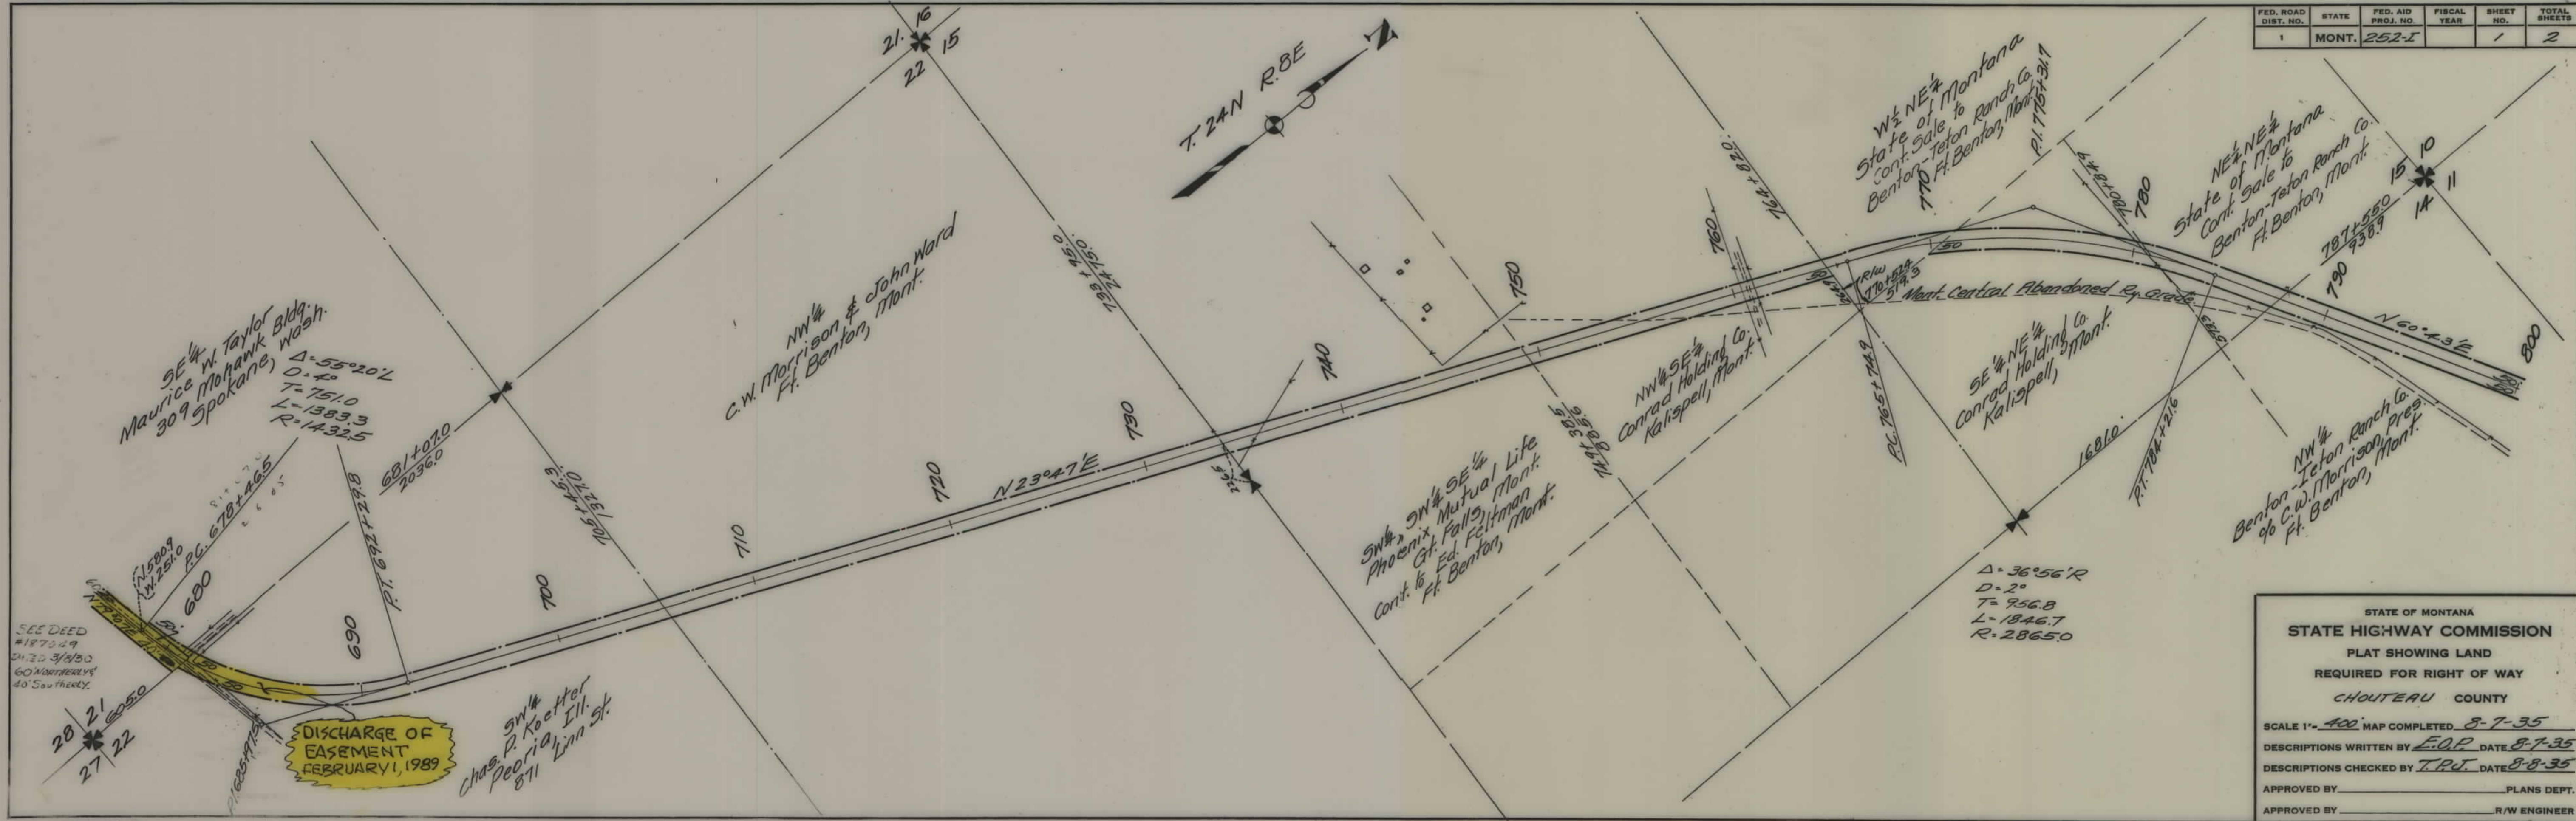


FED. ROAD DIST. NO.	STATE	FED. AID PROJ. NO.	FISCAL YEAR	SHEET NO.	TOTAL SHEETS
1	MONT.	252-I		1	2

STATE OF MONTANA
STATE HIGHWAY COMMISSION
 PLAT SHOWING LAND
 REQUIRED FOR RIGHT OF WAY
 CHOUTEAU COUNTY

SCALE 1" = 400' MAP COMPLETED 8-7-35
 DESCRIPTIONS WRITTEN BY E.O.P. DATE 8-7-35
 DESCRIPTIONS CHECKED BY T.P.J. DATE 8-8-35

APPROVED BY _____ PLANS DEPT.
 APPROVED BY _____ R/W ENGINEER

FED. ROAD DIST. NO.	STATE	FED. AID PROJ. NO.	FISCAL YEAR	SHEET NO.	TOTAL SHEETS
1	MONT.	252-I		2	2

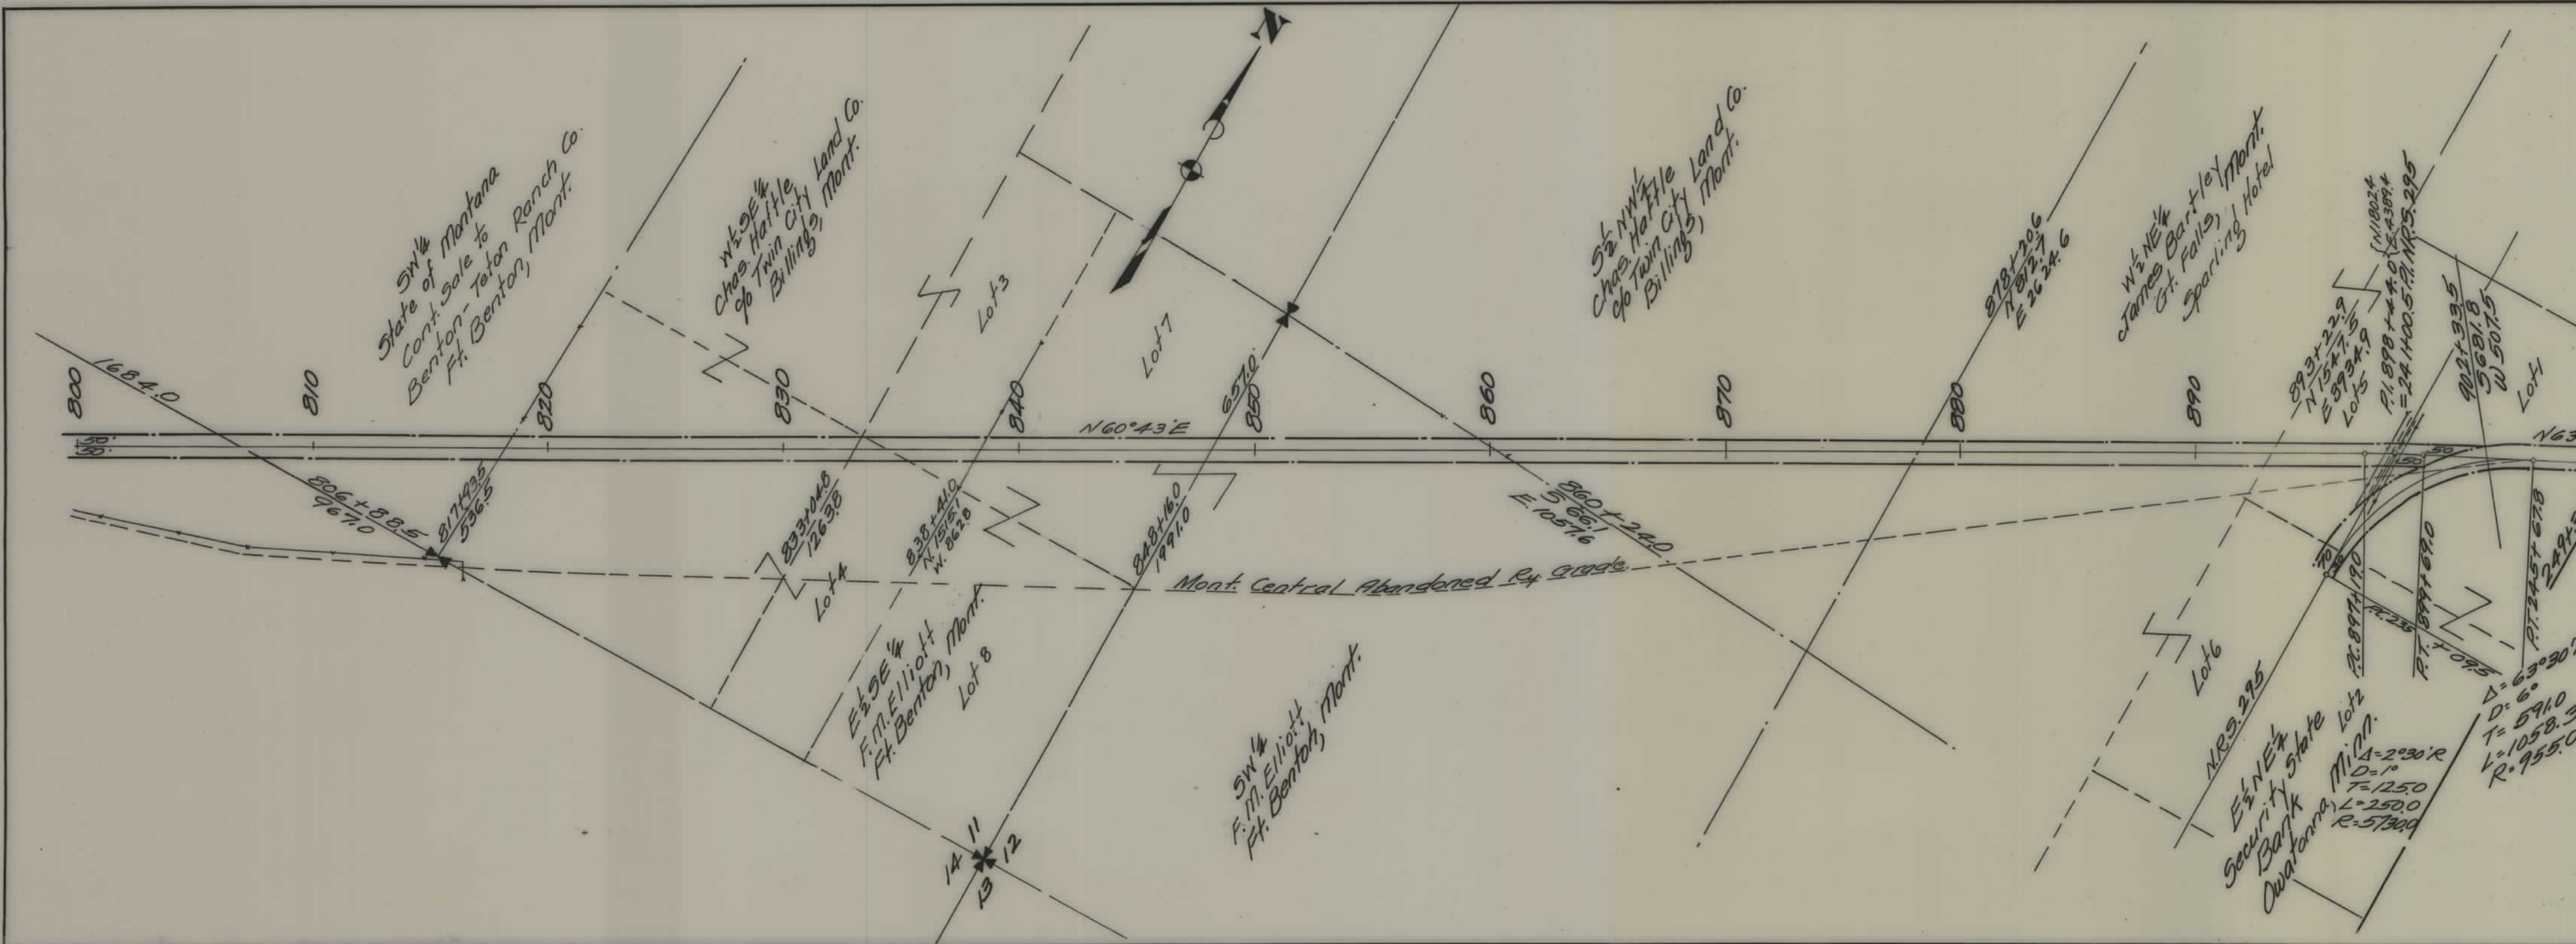

STATE OF MONTANA
STATE HIGHWAY COMMISSION
PLAT SHOWING LAND
REQUIRED FOR RIGHT OF WAY
CHouteau COUNTY

SCALE 1" = 400' MAP COMPLETED 8-7-35
DESCRIPTIONS WRITTEN BY E.O.P. DATE 8-7-35
DESCRIPTIONS CHECKED BY T.P.J. DATE 8-8-35
APPROVED BY _____ PLANS DEPT.
APPROVED BY _____ R/W ENGINEER